


STATE DEPARTMENT OF HIGHWAYS DIVISION OF HIGHWAYS—STATE OF COLORADO

FEDERAL ROAD REGION NO.	DIVISION	PROJECT NO.	SHEET NO.
9	COLORADO	F040-8(1)	1

RIGHT OF WAY
Limon to Hugo

Note: For RIGHT OF WAY Information
See Project F017-3(3)

CONVENTIONAL SIGNS

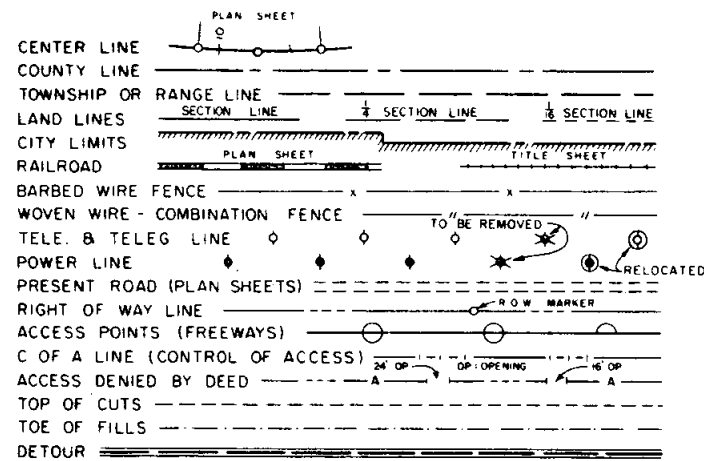

PLAN AND PROFILE OF PROPOSED FEDERAL AID PROJECT NO. F 040-8(1) STATE HIGHWAY NO. 40 LINCOLN COUNTY RIGHT OF WAY

SCALES OF ORIGINAL DRAWINGS

ON PLAN, 1 IN. = 100 FT.
ON PROFILE { 1 IN. = 100 FT. HORIZONTAL
1 IN. = 10 FT. VERTICAL


LENGTH OF PROJECT IN R.O.W. = 3.33 Miles

SHEET NO. 1.
2.
3 & 4

Title Sheet.
Tabulation of Properties.
Plan & Profile Sheet Showing Easement
& Detour.

REVISIONS	


Note: This Project calculated and checked
by Field Forces.

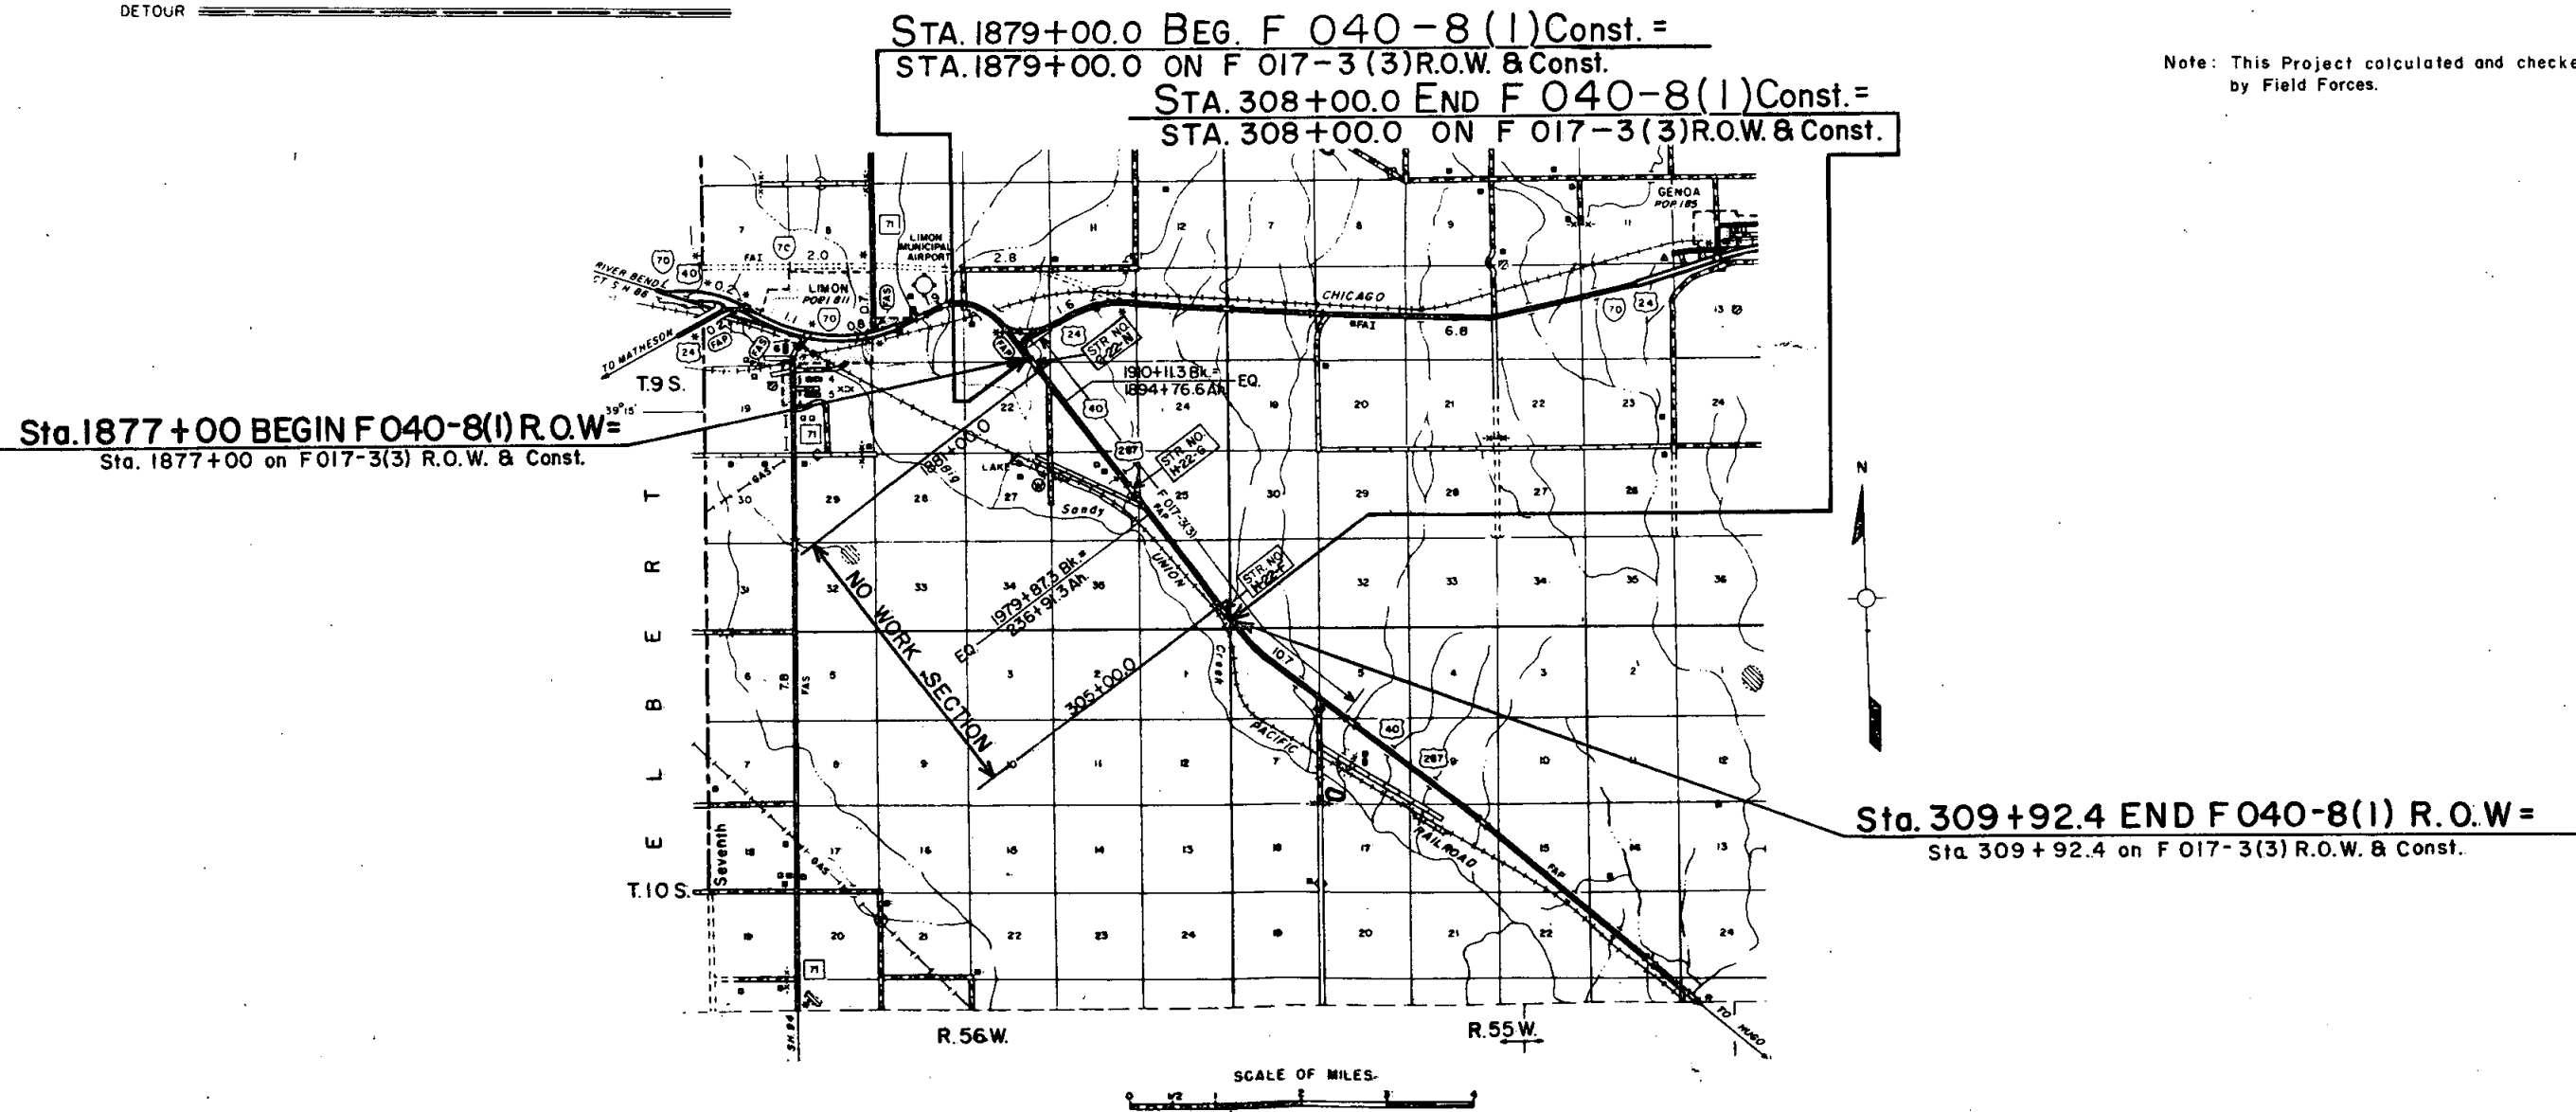

RIGHT OF WAY
Limon - Hugo

NW 1/4, SEC. 23
T 9 S, R 56 W

REVISIONS	

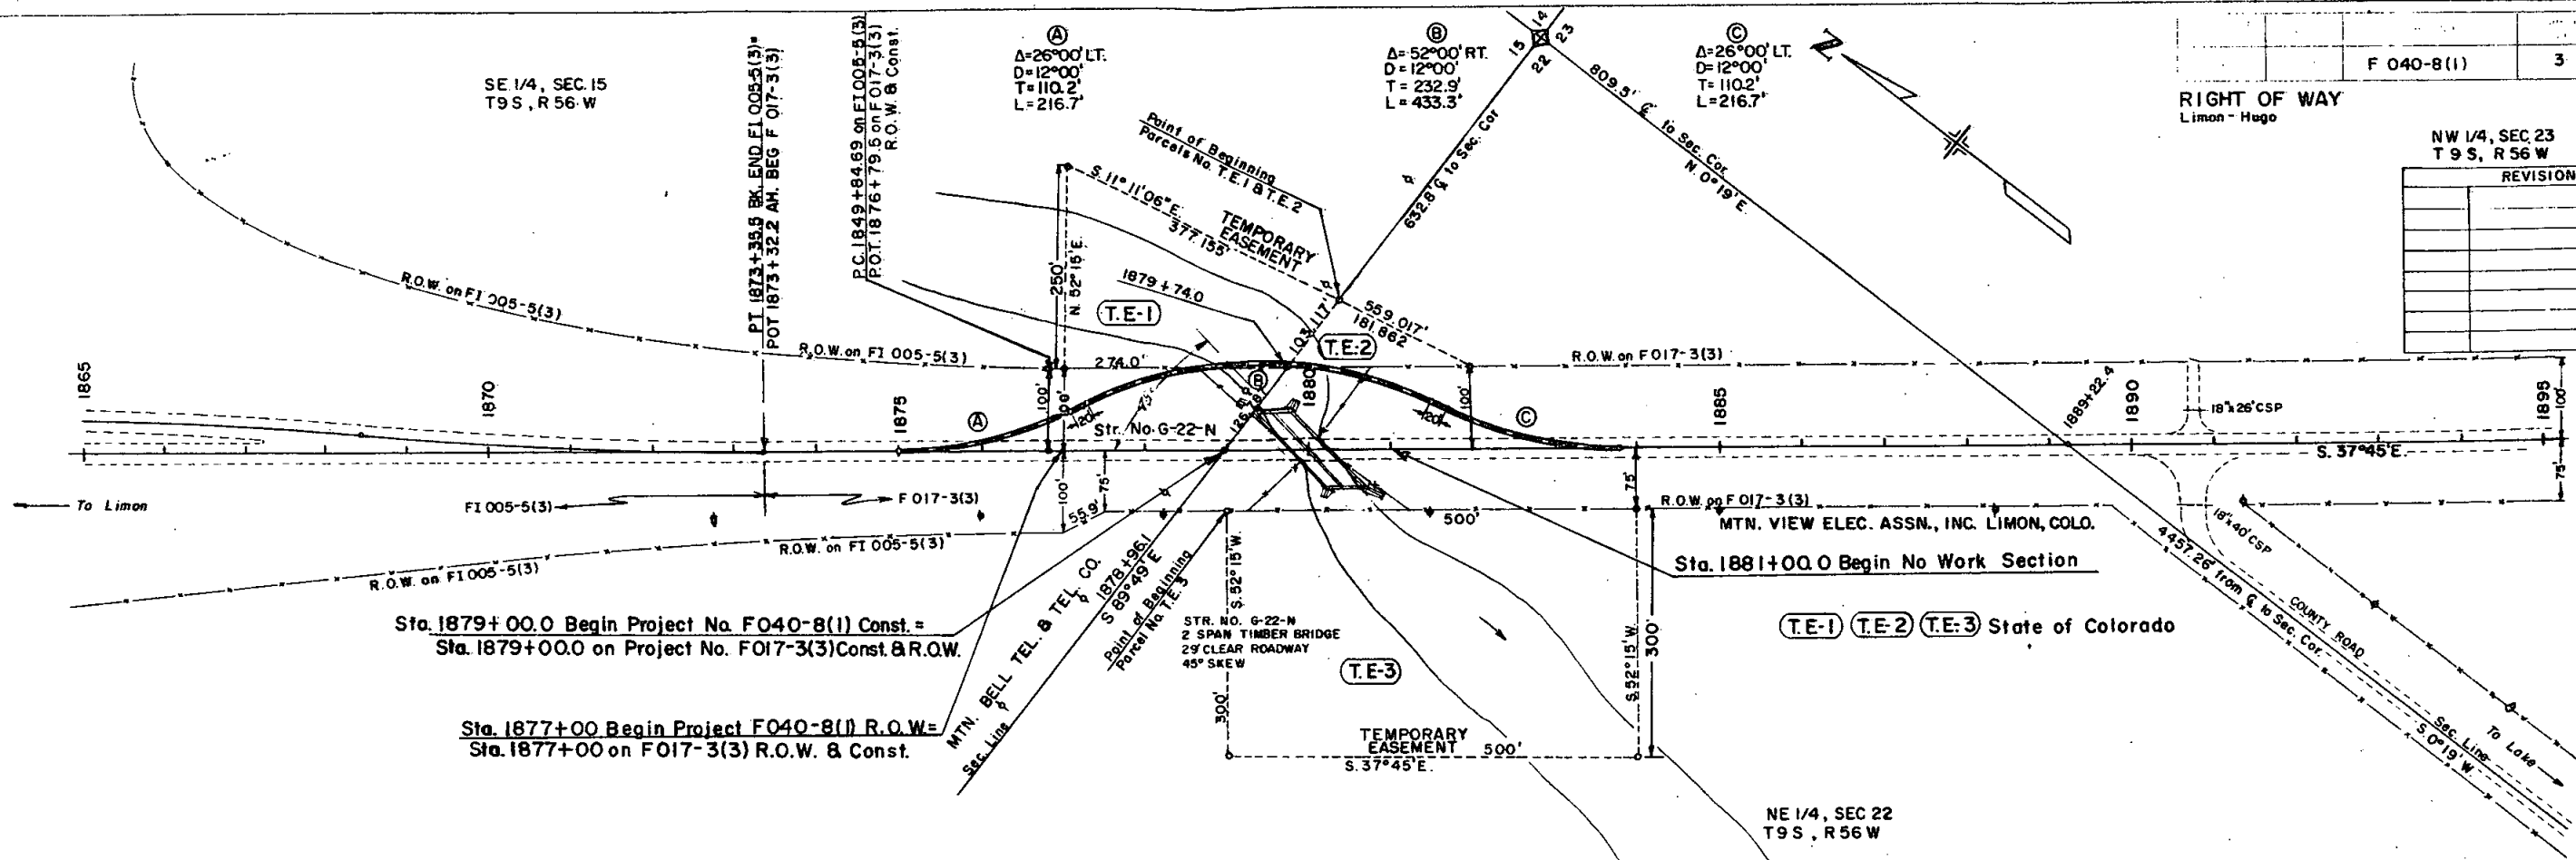

Sta. 1879+00.0 Begin Project No. FO40-8(1) Const. =
Sta. 1879+00.0 on Project No. FO17-3(3) Const. & R.O.W.

Sta. 1877+00 Begin Project FO40-8(1) R.O.W. =
Sta. 1877+00 on FO17-3(3) R.O.W. & Const.

MTN. VIEW ELEC. ASSN., INC. LIMON, COLO.
Sta. 1881+00.0 Begin No Work Section

(T.E-1) (T.E-2) (T.E-3) State of Colorado

