

INDEX OF SHEETS

SHEET NO 1 Sketch Map & Title Page
2 Tabulation of Properties
3-6 Alignment Plan & Profile

COLORADO STATE HIGHWAY DEPARTMENT PLAN AND PROFILE OF PROPOSED FEDERAL AID PROJECT NO. F 113 (10) STATE HIGHWAY NO. 6 CHAFFEE COUNTY

FED. ROAD DIST. NO.	STATE	F.A. PROJ. NO.	SHEET NO.	TOTAL SHEETS
3	COLO.	F 113 (10)	1	6


CONVENTIONAL SIGNS

CENTER LINE OF SURVEY ————
RIGHT OF WAY LINES ————
TOWNSHIP OR RANGE LINES ————
SECTION LINES ————
ONE QUARTER SECTION LINES ————
RAILROAD TRACKS ————
BARBED WIRE FENCE ————
POLE LINES ◊ ◊ ◊ ◊ ◊ ◊ ◊

SCALES OF ORIGINAL TRACINGS
ON PLAN, 1 IN. = 100 FT.
ON PROFILE 1 IN. = 100 FT. HORIZONTAL
1 IN. = 10 FT. VERTICAL
GRADE LINE ON PROFILE IS SHOWN AS GRADE OF FINISHED ROAD
GROSS LENGTH OF PROJECT } 10110.2 FT. = 1.914 MILES
NET LENGTH OF PROJECT }

RIGHT OF WAY

INFORMATION OBTAINED FROM AVAILABLE COUNTY RECORDS


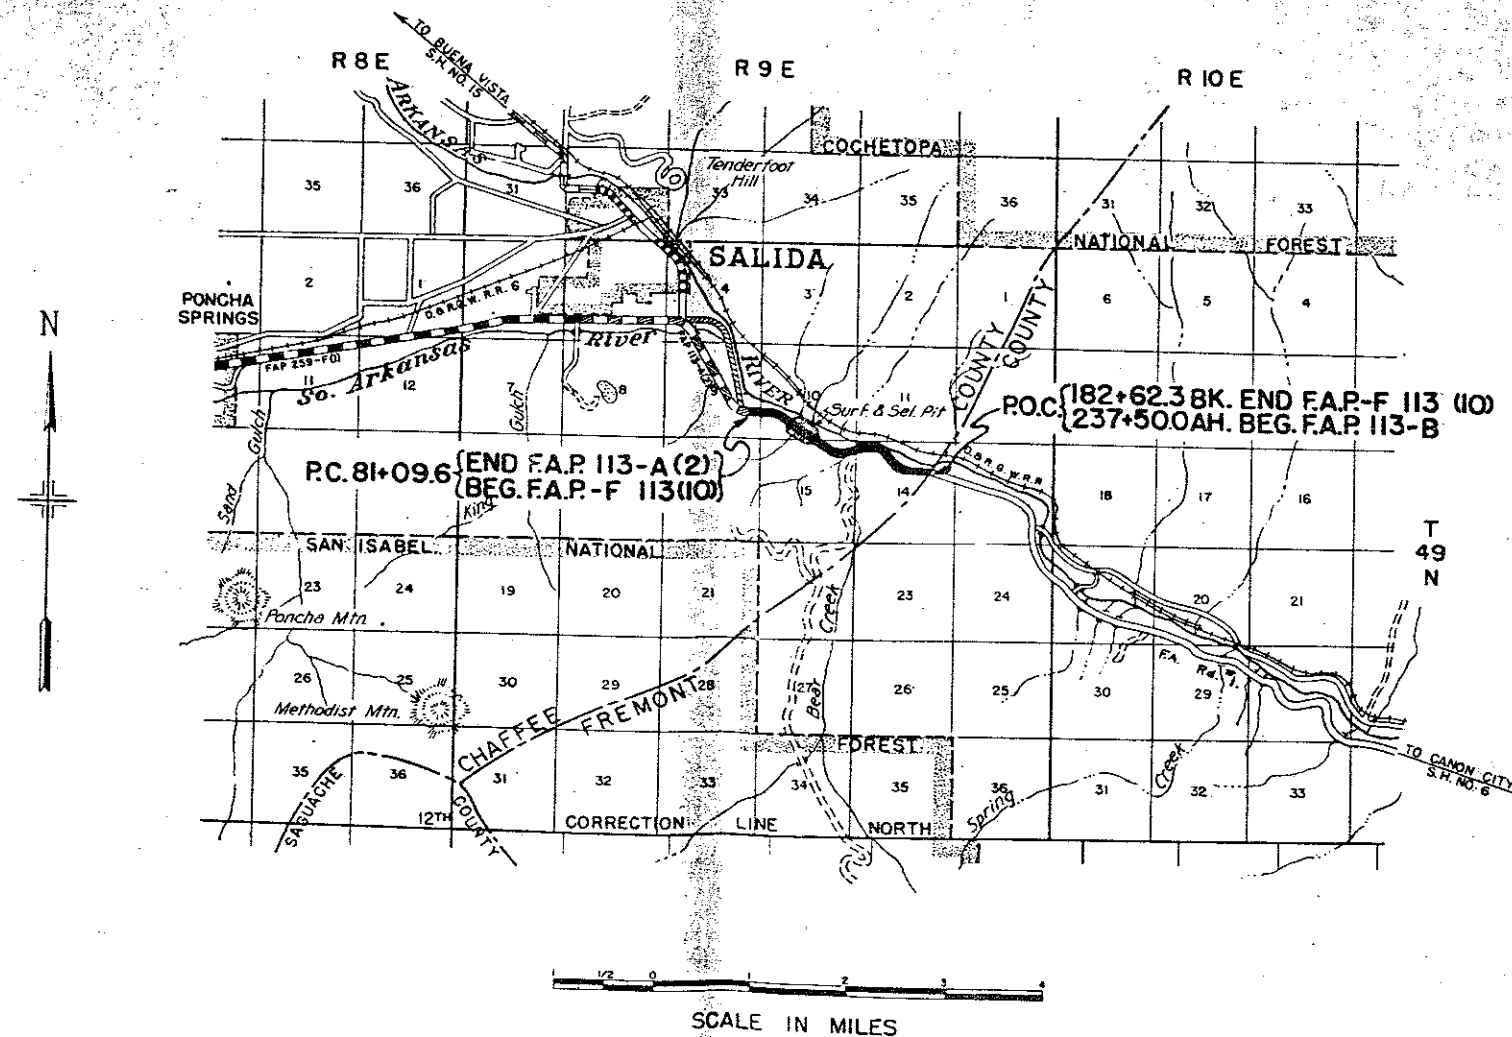


FILE NO.	STATE	FILE NO.	FILE NO.
1	COLO.	F 113(10)	2

[illegible]



FED. ROAD DIST. NO.	STATE	F.A. PROJ. NO.	SHEET NO.	TOTAL SHEETS
3	COLO.	F 113 (10)	3	6

RIGHT OF WAY

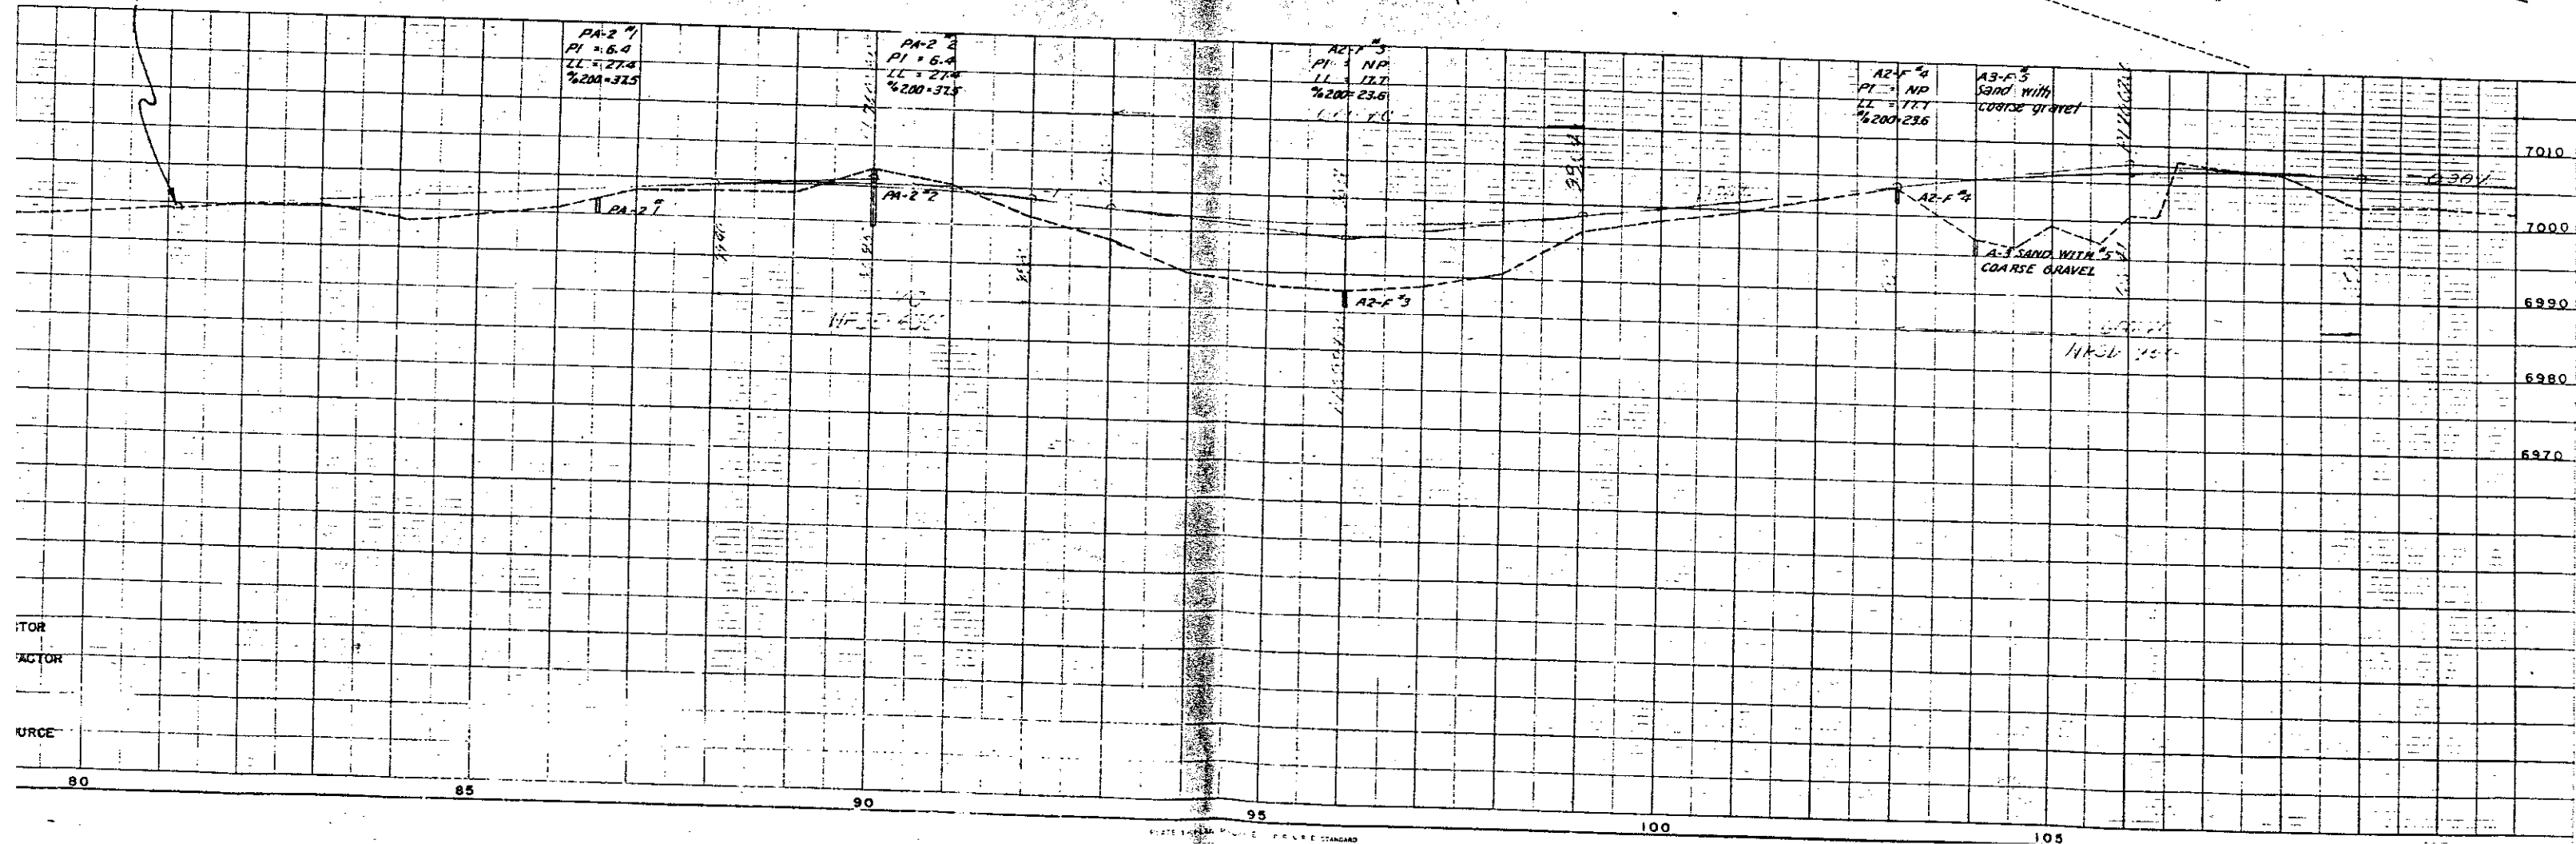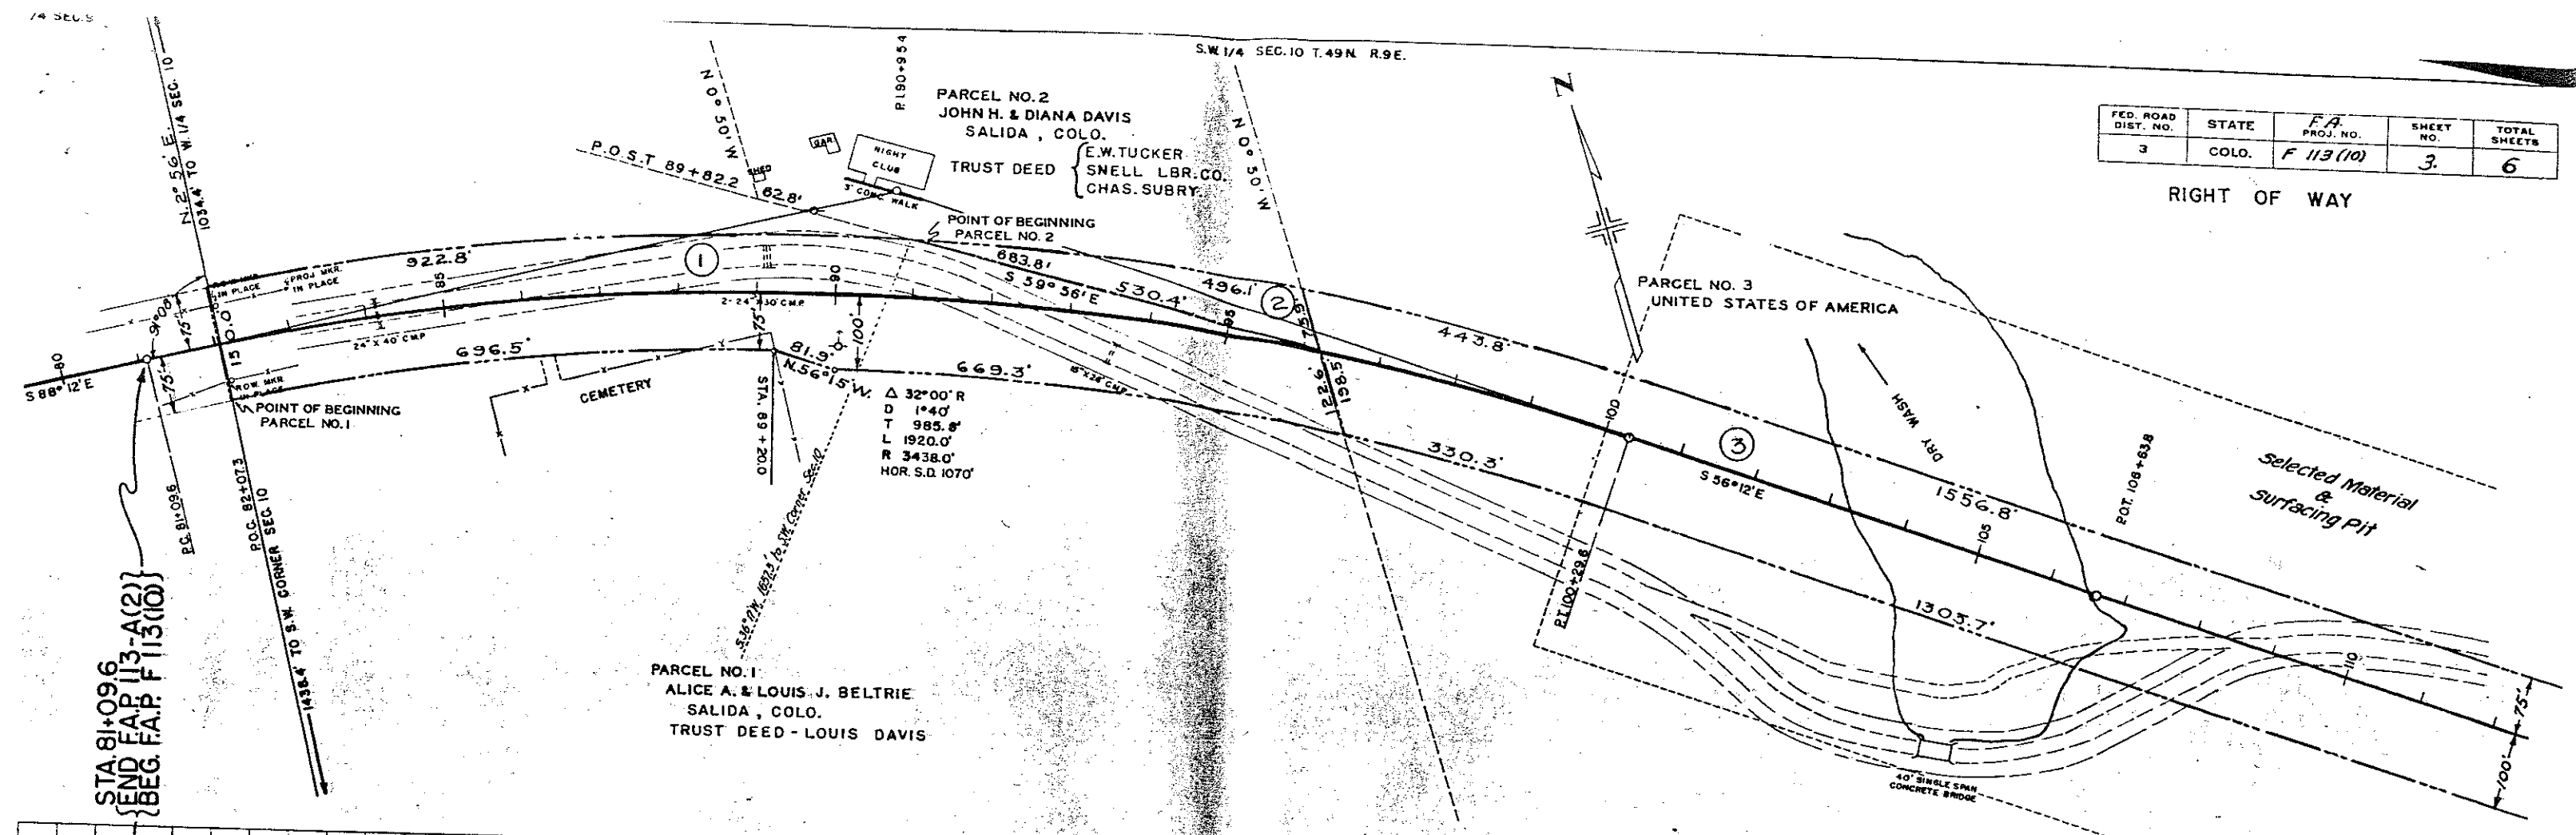

FED. ROAD DIST. NO.	STATE	F.A. PROJ. NO.	SHEET NO.	TOTAL SHEETS
3	COLO.	F 113 (10)	5	6

RIGHT OF WAY

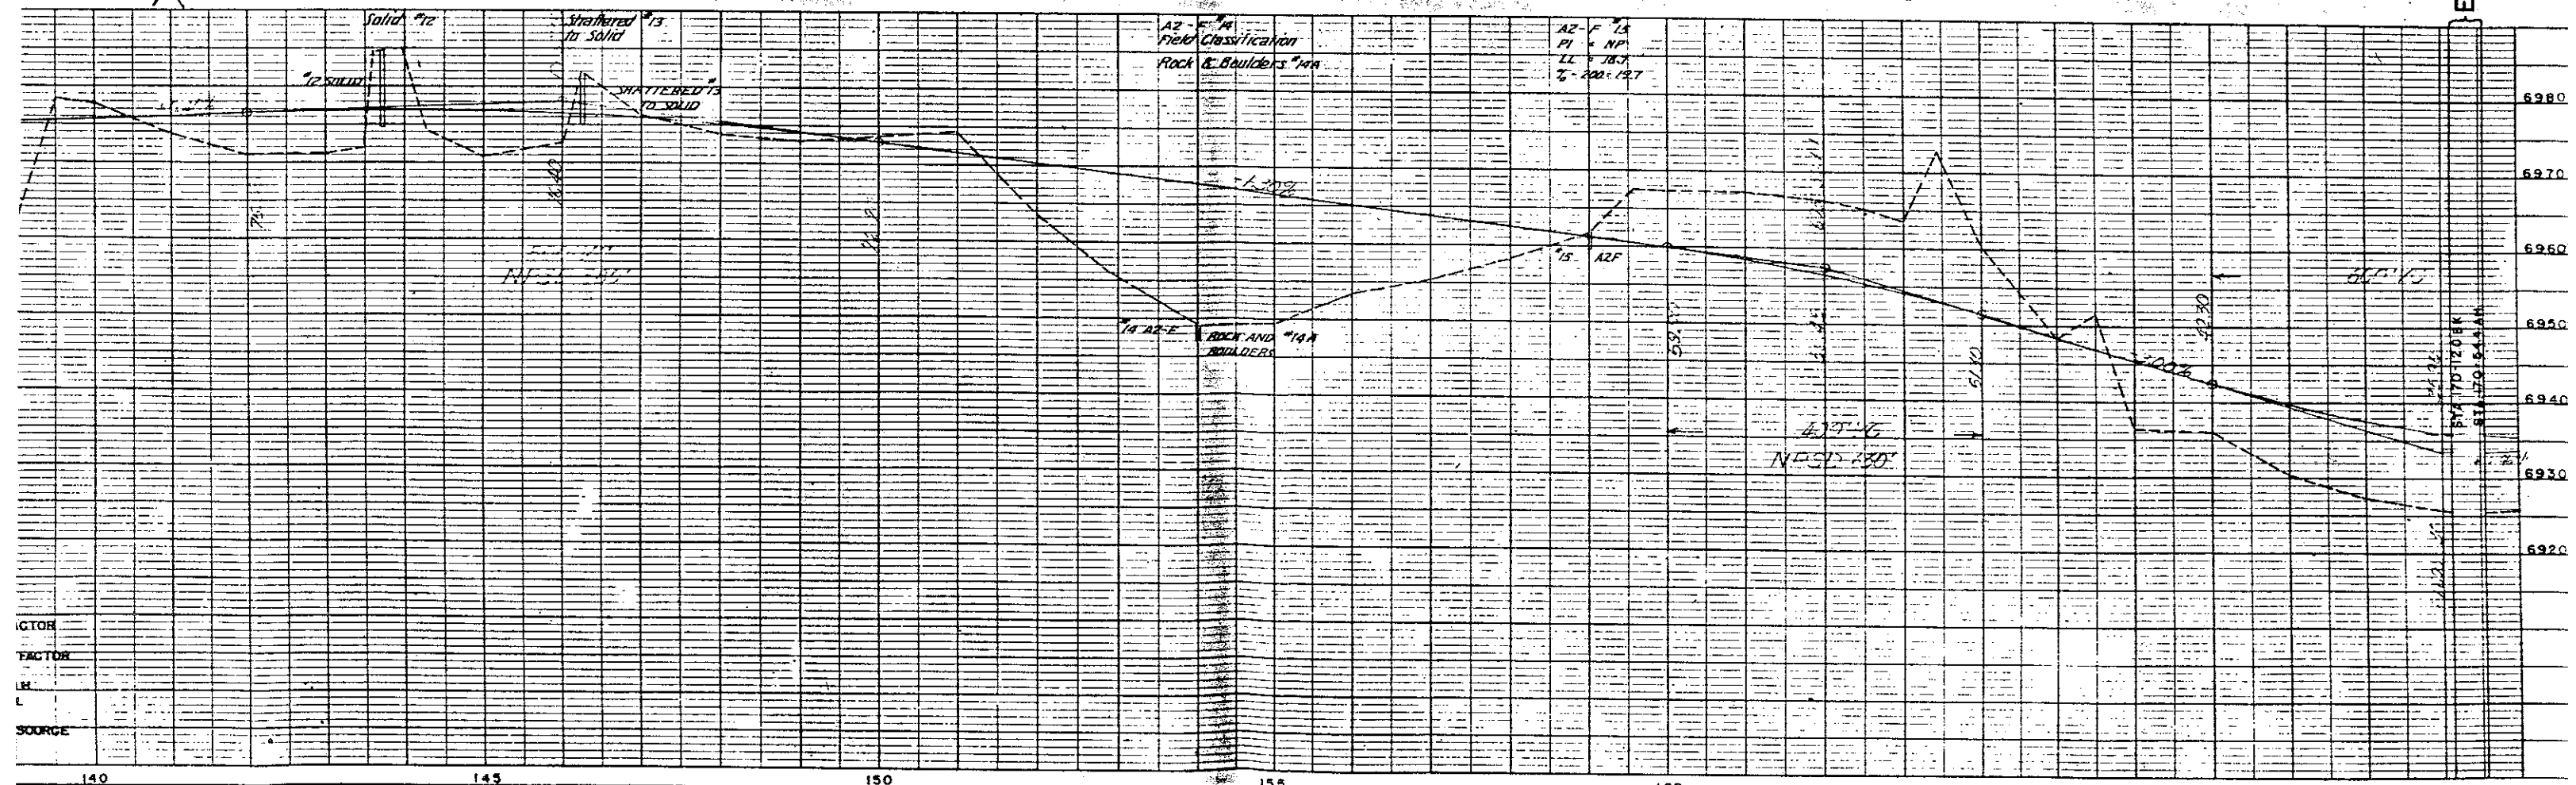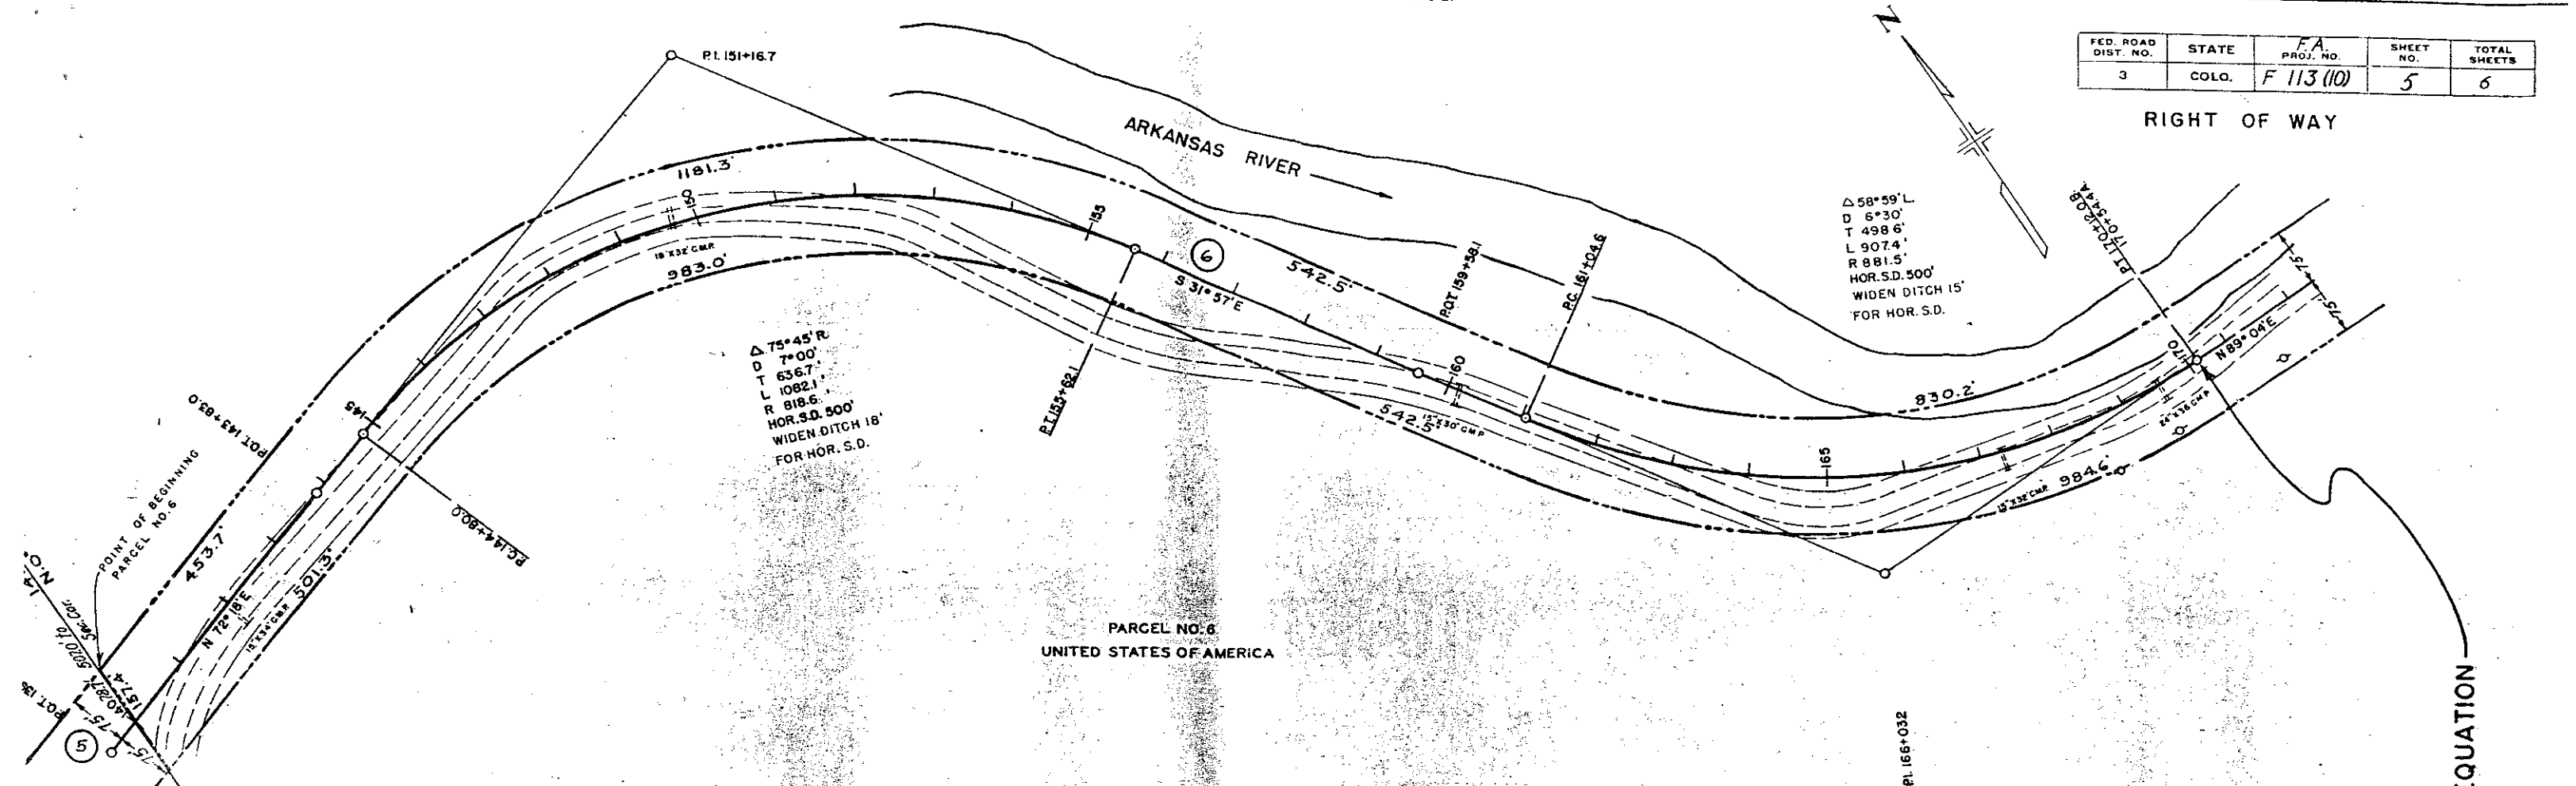

FED. ROAD DIST. NO.	STATE	F.A. PROJ. NO.	SHEET NO.	TOTAL SHEETS
3	COLO.	F 113(10)	6	6

RIGHT OF WAY

