


STATE DEPARTMENT OF HIGHWAYS

DIVISION OF HIGHWAYS—STATE OF COLORADO

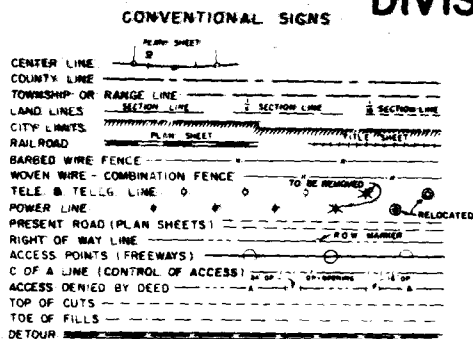

PLAN AND PROFILE OF PROPOSED FEDERAL AID PROJECT NO. F160-1(12) STATE HIGHWAY NO. 160 LA PLATA COUNTY

RIGHT OF WAY

SCALE OF ORIGINAL DRAWINGS

PLAN SHEETS 1" = 100'
DETAIL SHEETS 1" = 100'
OWNERSHIP MAPS 1" = 200'

R.O.W. LENGTH OF PROJECT = 4.28 MILES

PROJECT NO.	DATE	PROJECT NO.	SHEET NO.
F160-1(12)			


RIGHT OF WAY
CHERRY CREEK - MANCOS
HILL

REVISIONS	DATE	BY	CHK

Sheet No.	Index of Sheets
1	Title Sheet
2-24	Tabulation of Properties
3-11	Alignment Sheets
12-16	Ownership Map

STA. 307+00 BEGIN R.O.W.
PROJECT F160-1(12)

STA. 455+00 END CONST. RF 160-1(19) =
455+00 BEGIN DP-F 160-1(18) =
527+33 ON F022-1(8)
SAN JUAN

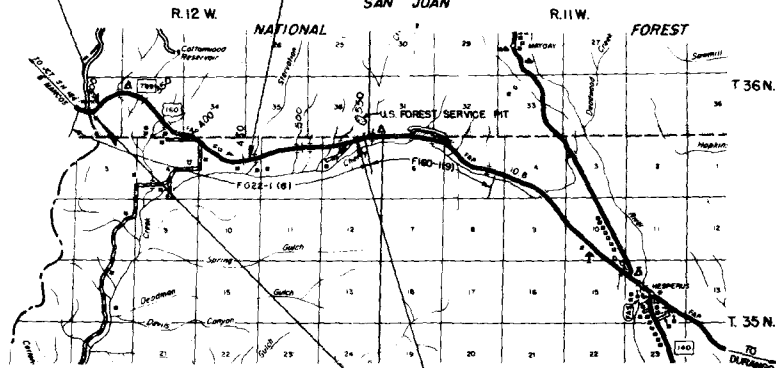

STA. 533+17.47 END R.O.W.
PROJECT F160-1(12)

STA. 290+22.5 BEGIN CONST. RF 160-1(19) =
7 RT. OF 692+14.2 ON F022-1(8)

SCALE OF MILES



NOTE: All Calculations Are From The
Projected Line

NOTE: Calculated & Checked By
Field Forces

R. O. W. TABULATION OF PROPERTIES IN LA PLATA COUNTY S.H. No. 160 PROJ. F 160-1 (12)

FEDERAL ROAD DIVISION NO.	DISTRICT	PROJ. NO.	SHEET NO.	TOTAL SHEETS
8	COLORADO	F 160-1(12)	2	16

RIGHT OF WAY: CHERRY CREEK-MANCOS RLL

PARCEL NO.	OWNER	ADDRESS	LOCATION	AREA IN ACRES		PURCHASE DATA				REMARKS	NO.
				PARCEL	TO BE ACQUIRED	REMAINDER	LAND	IMPROVEMENTS	DAMAGE		
			T.36N., R.12W., N.M.P.M.				LT.	RT.			
1	UNITED STATES OF AMERICA (FOREST SERVICE)		NE1/4 NE1/4 SEC. 32	3.994	1.106	2400					
			NW1/4 NW1/4 SEC. 33								
2	ROLAND B. BARTEL & AGNES RUTH BARTEL		SW1/4 NW1/4 SEC. 33	1.617	0.846	0.3	556+				
3	ROBERT A. HUMAGE & GLADYS GERKEN HUMAGE	3201 THORNWOOD LANE, GLENVIEW, ILL.	SE1/4 NW1/4 SEC. 33	1.549	0.740	0	135+				
4	ROBERT A. HUMAGE & GLADYS GERKEN HUMAGE	3201 THORNWOOD LANE, GLENVIEW, ILL.	N1/2 & SE1/4 SEC. 33	5.031	2.164	SEE PAR. 3A					
5	ROBERT A. HUMAGE & GLADYS GERKEN HUMAGE	3201 THORNWOOD LANE, GLENVIEW, ILL.	SE1/4 SE1/4 SEC. 33	1.832	0.558	SEE PAR. 3A					
			T.35N., R.12W., N.M.P.W.								
6	BERNARD F. HARRIS	2101 SANTIAGO, FARMINGTON, NEW MEXICO	NE1/4 NE1/4 SEC. 4	1.169	0.515	120+	178+				
7	BERNARD F. HARRIS	2101 SANTIAGO, FARMINGTON, NEW MEXICO	NE1/4 NE1/4 SEC. 1	0.194	0.194						
8	JOE MOUNTAIN TRIBE	TOWAOC, COLORADO	NW1/4 NW1/4 SEC. 3	1.218	0.237	25+	48+				
9	JOE MOUNTAIN TRIBE	TOWAOC, COLORADO	W1/2 NW1/4 SEC. 3	3.179	1.182	SEE PAR. 5A					
10	WILLIAM J. McABE & LLOYD McABE	BOX 431, STERLING CITY, TEXAS	N1/2 SEC. 3	0.379	0.361	25+	190+				
11	WILLIAM J. McABE	RT. 1, BOX 451, MANCOS, COLORADO	SE1/4 NW1/4 SEC. 3	1.421	0.710	125+	213+				
12	WILLIAM J. McABE	RT. 1, BOX 451, MANCOS, COLORADO	SE1/4 NW1/4 SEC. 3	1.421	0.710	125+	213+				
13	JOE MOUNTAIN TRIBE	RESERVA, COLORADO	N1/2 NW1/4 SEC. 3	1.421	0.710	265+	336+				
14	EARL J. CHRISTY	1315 KINSBURY, DEARBORN, MICHIGAN	N1/2 NW1/4 SEC. 3	1.421	0.710	1025+	40+				
			T.36N., R.12W., N.M.P.W.								
15	LARRY D. SHIMMONS & ROBERT E. WILCOX	3133 MAIN AVE., DURANGO, COLORADO	NW1/4 SE1/4 SEC. 3	1.36+	0.178	155+	0				
16	LARRY D. SHIMMONS & ROBERT E. WILCOX	3133 MAIN AVE., DURANGO, COLORADO	SE1/4 SE1/4 SEC. 3	1.053	0.172	SEE PAR. 10A					

REVISIONS

2-20-74

35, 31, & 34

ADD 0.0100

None on 32 due to 30-31, 34

KC

REVISIONS			
1	207	16	16
2	207	16	16
3	207	16	16
4	207	16	16
5	207	16	16
6	207	16	16
7	207	16	16
8	207	16	16
9	207	16	16
10	207	16	16

R.O.W. TABULATION OF PROPERTIES IN LA PLATA COUNTY S.H. No. 160 PROJ. F 160-1(12)

FEDERAL ROAD DIVISION NO.	DISTRICT	PROJ. NO.	SHEET NO.	TOTAL SHEETS
8	COLORADO	F 160-1(12)	2A	16


RIGHT OF WAY CHERRY CREEK-MANCOS HILL

PARCEL NO.	OWNER	ADDRESS	LOCATION	AREA IN ACRES				PURCHASE		DATA			REMARKS	NO.
				PARCEL	TO BE ACQUIRED	REMAINDER	LAND	IMPROVEMENTS	DAMAGE	MISC.	TOTAL			
T.36 N., R.12 W., N.M.P.M.														
TE-3A	RICHARD A. HUMAGE & GLADYS GERKEN HUMAGE	3201 THORNWOOD LANE, GLENVIEW, ILL.	NW1/4 SE1/4 SEC. 33	0.172								ROAD APPROACH	REMAINDER 23072 New sheet </	

PROJECT NAME	DIVISION	PROJECT NO.	SHEET NO.	TOTAL SHEETS
CHERRY CREEK - MANCOS HILL	160-1(12)	3	16	

CHERRY CREEK - MANCOS HILL
 RIGHT OF WAY


REVISIONS	
NO.	DESCRIPTION
1	Revised Structure Sta. 307+00
2	Structure Sta. 307+00 and 307+10

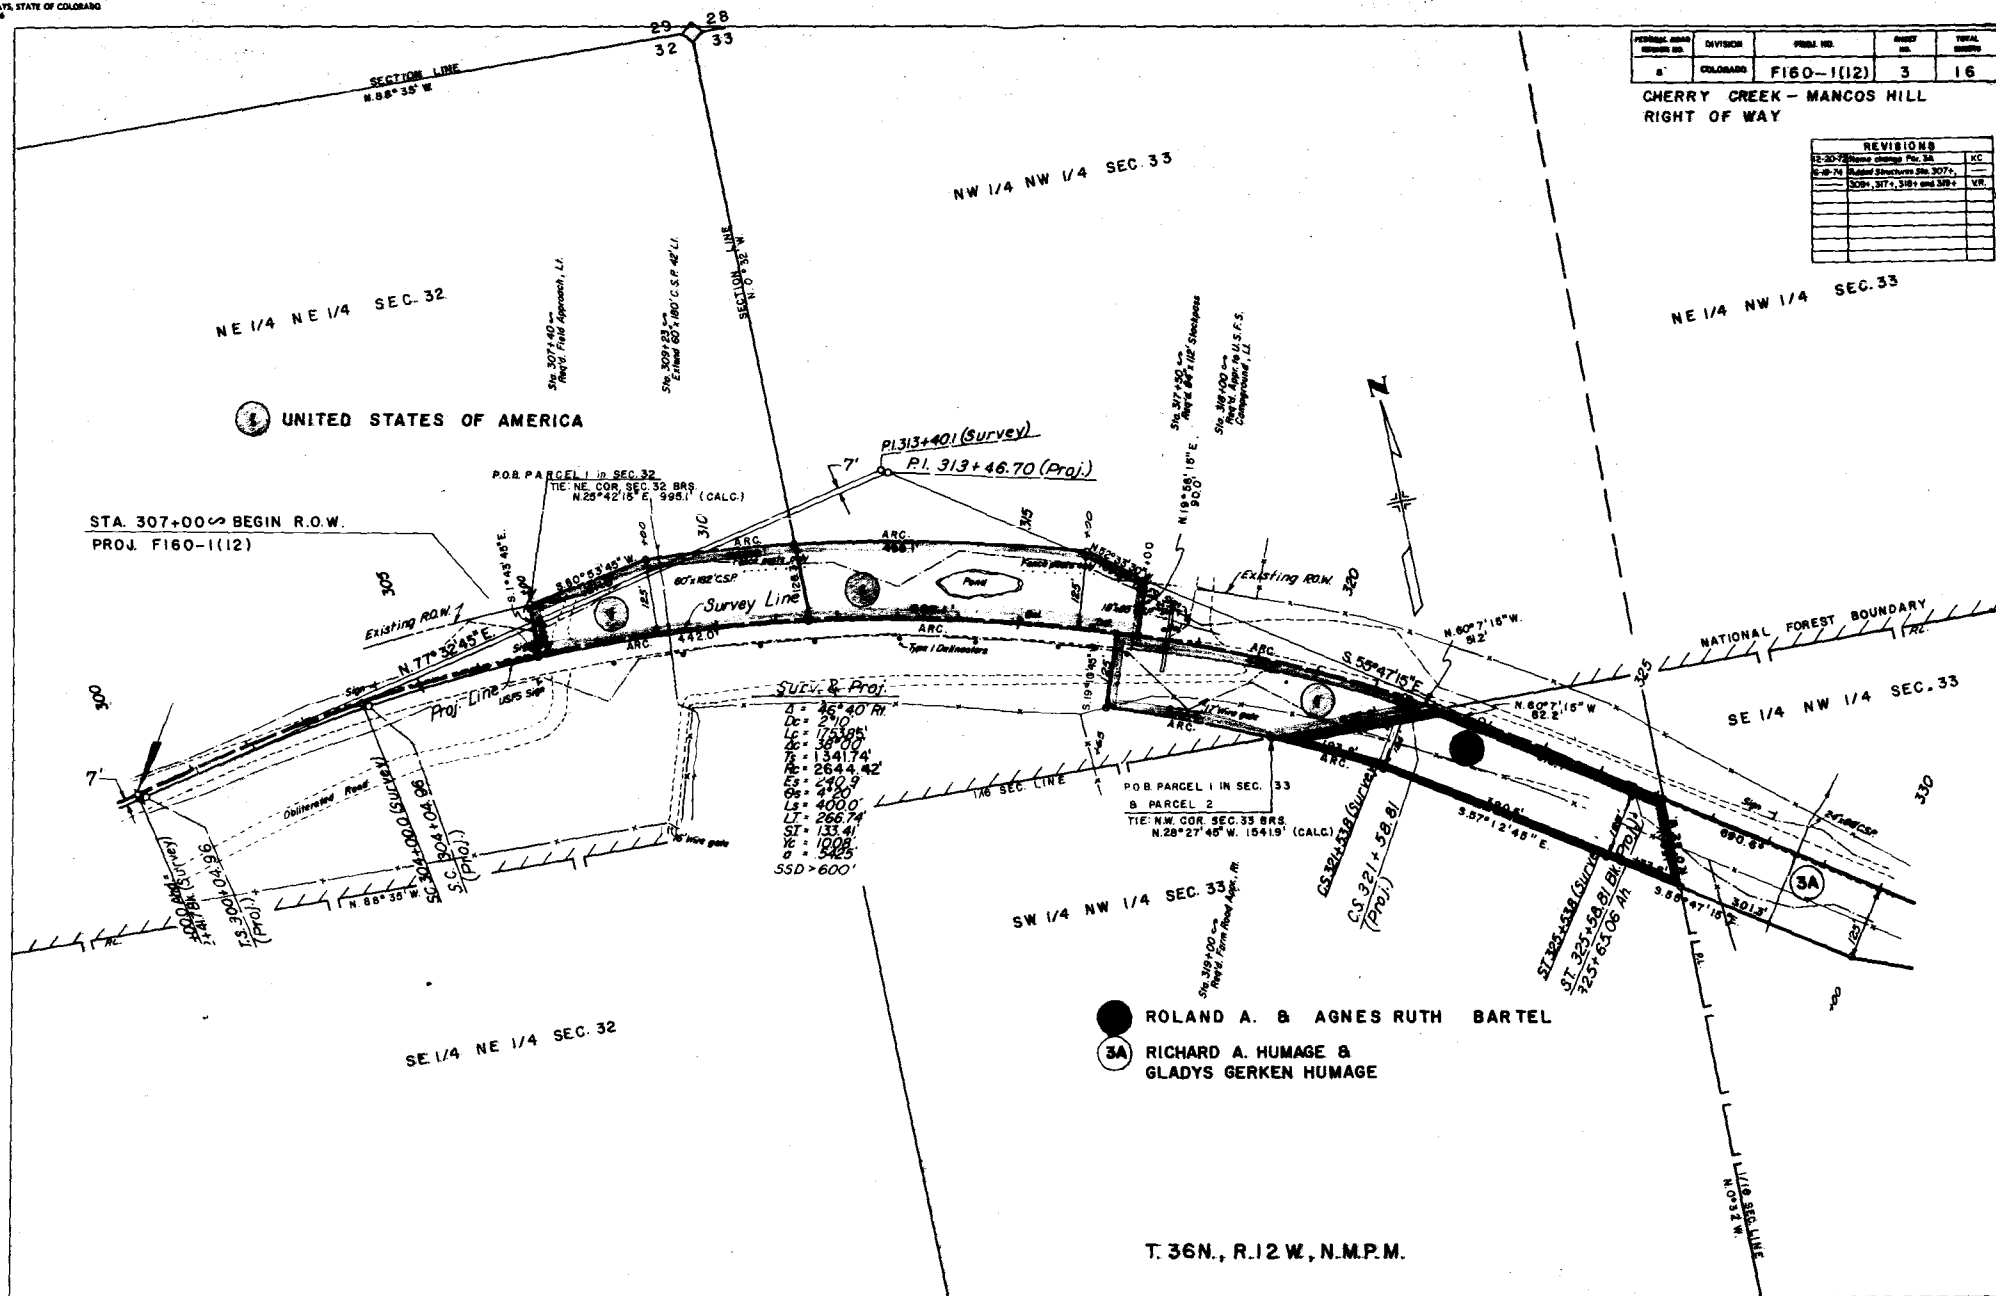

FEDERAL ROAD REVISION NO.	DIVISION	PROJECT NO.	SHEET NO.	TOTAL SHEETS
0	COLORADO	F160-1(12)	4	16

CHERRY CREEK - MANCOS HILL
RIGHT OF WAY

REVISIONS	
1R-20-78	Rev. 30; Add IOA, TE-IOA
2R-10-79	Rev. 30; Add IOA, TE-IOA
3R-10-79	Rev. 30; Add IOA, TE-IOA
4R-10-79	Rev. 30; Add IOA, TE-IOA
5R-10-79	Rev. 30; Add IOA, TE-IOA
6R-10-79	Rev. 30; Add IOA, TE-IOA
7R-10-79	Rev. 30; Add IOA, TE-IOA
8R-10-79	Rev. 30; Add IOA, TE-IOA
9R-10-79	Rev. 30; Add IOA, TE-IOA
10R-10-79	Rev. 30; Add IOA, TE-IOA

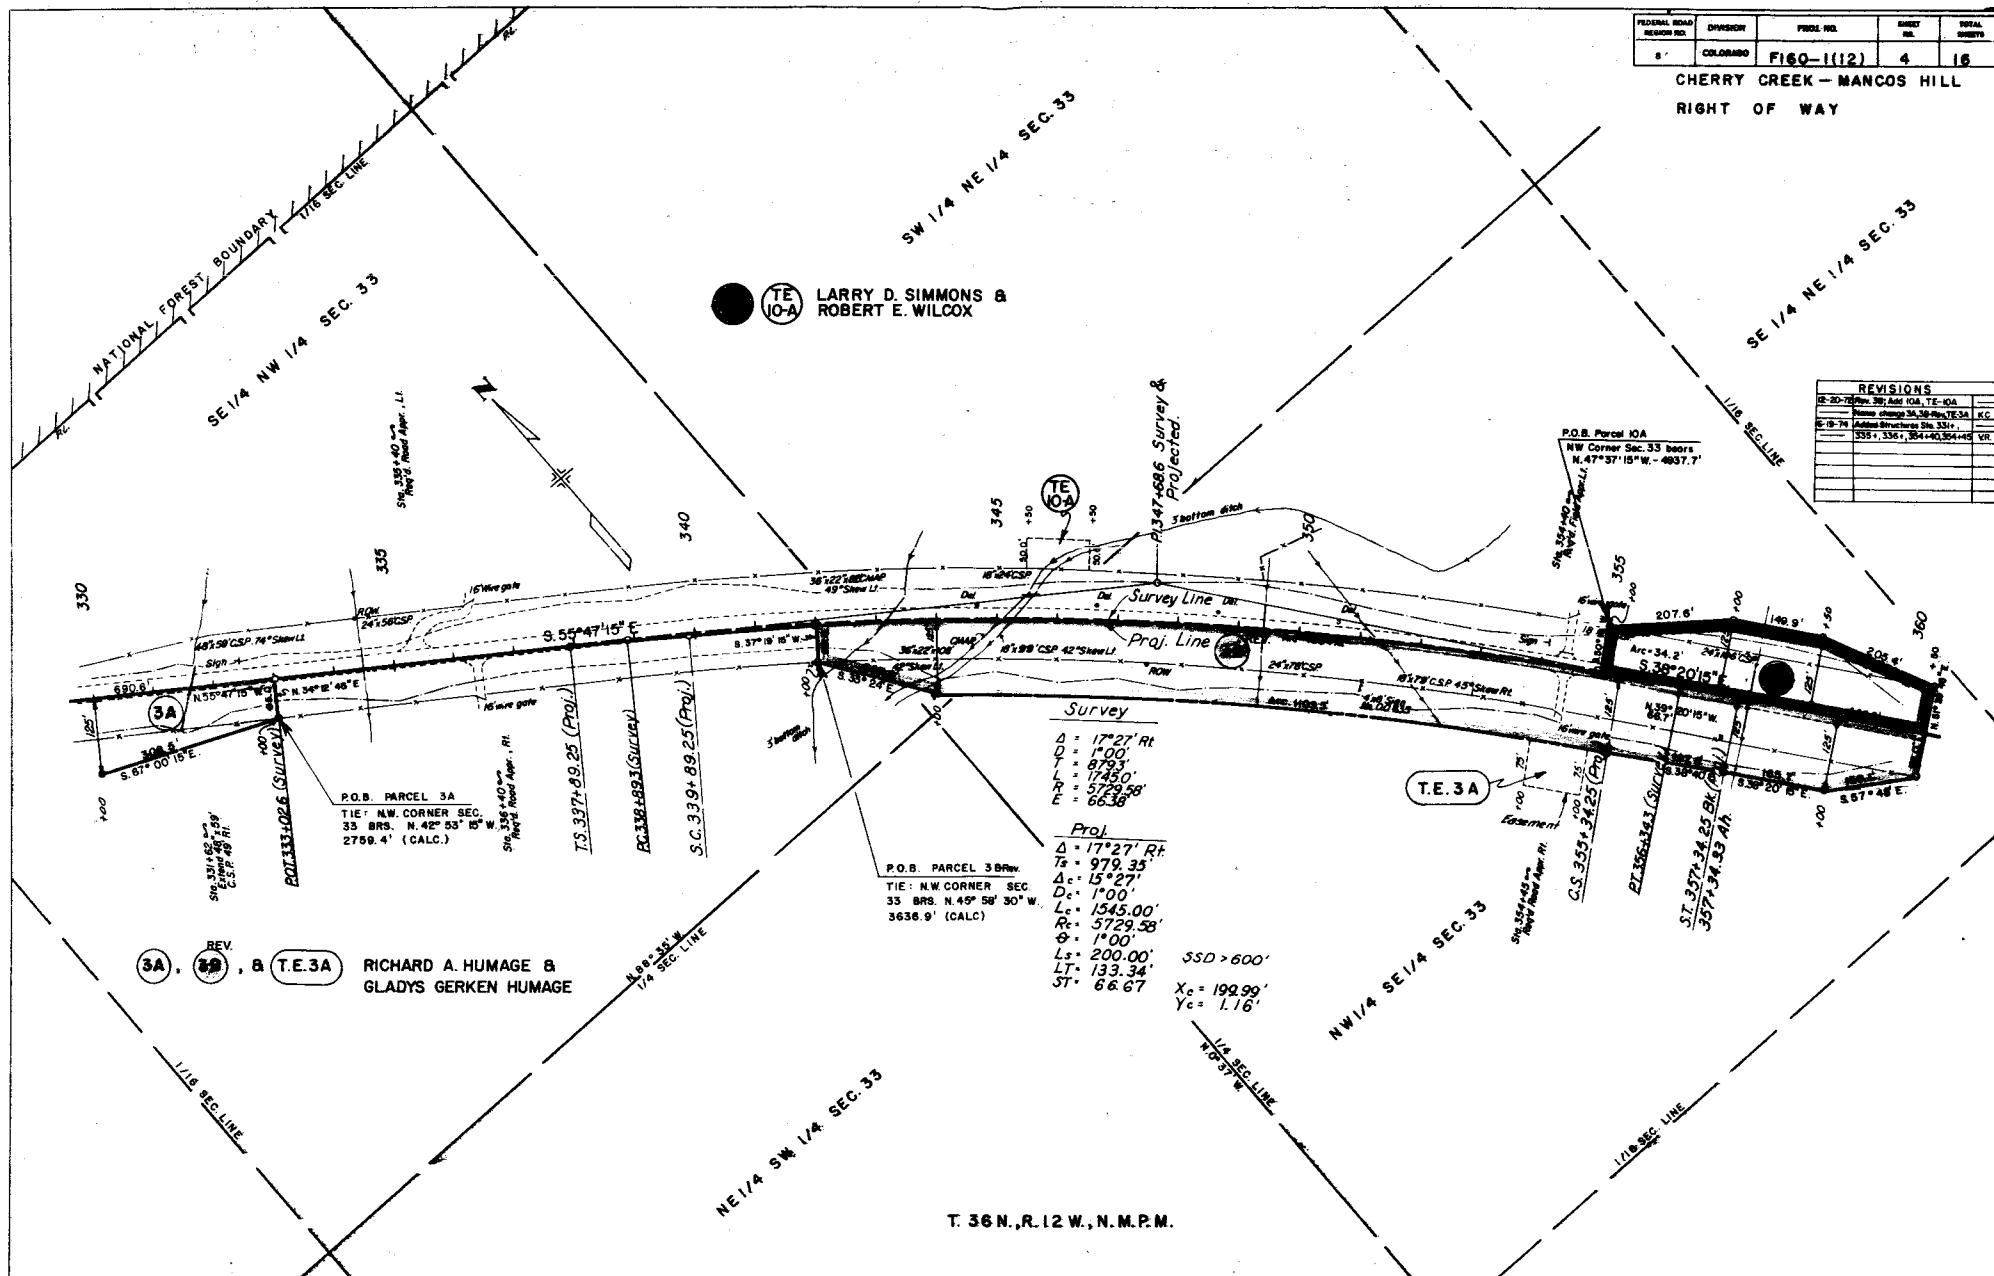

T. 36 N., R. 12 W., N.M.P.M.

PROJECT NAME	DIVISION	PROJECT NO.	SHEET NO.	TOTAL SHEETS
CHERRY CREEK - MANCOS HILL RIGHT OF WAY	COLUMBIA	F 160-1 (12)	5	16

CHERRY CREEK - MANCOS HILL
RIGHT OF WAY

REVISIONS	DATE	BY	DESCRIPTION
12-20-75	Rev. 38 & 39	AM TE-30	
12-20-75	Rev. 38 & 39	AM TE-30	
NE 1/4 SE 1/4 SEC. 33



RICHARD A. HUMAGE &
GLADYS GERKEN HUMAGE


SW 1/4 SW 1/4 SEC. 34



LARRY D. SIMMONS &
ROBERT E. WILCOX

NW 1/4 NW 1/4 SEC. 3

UTE MOUNTAIN TRIBE

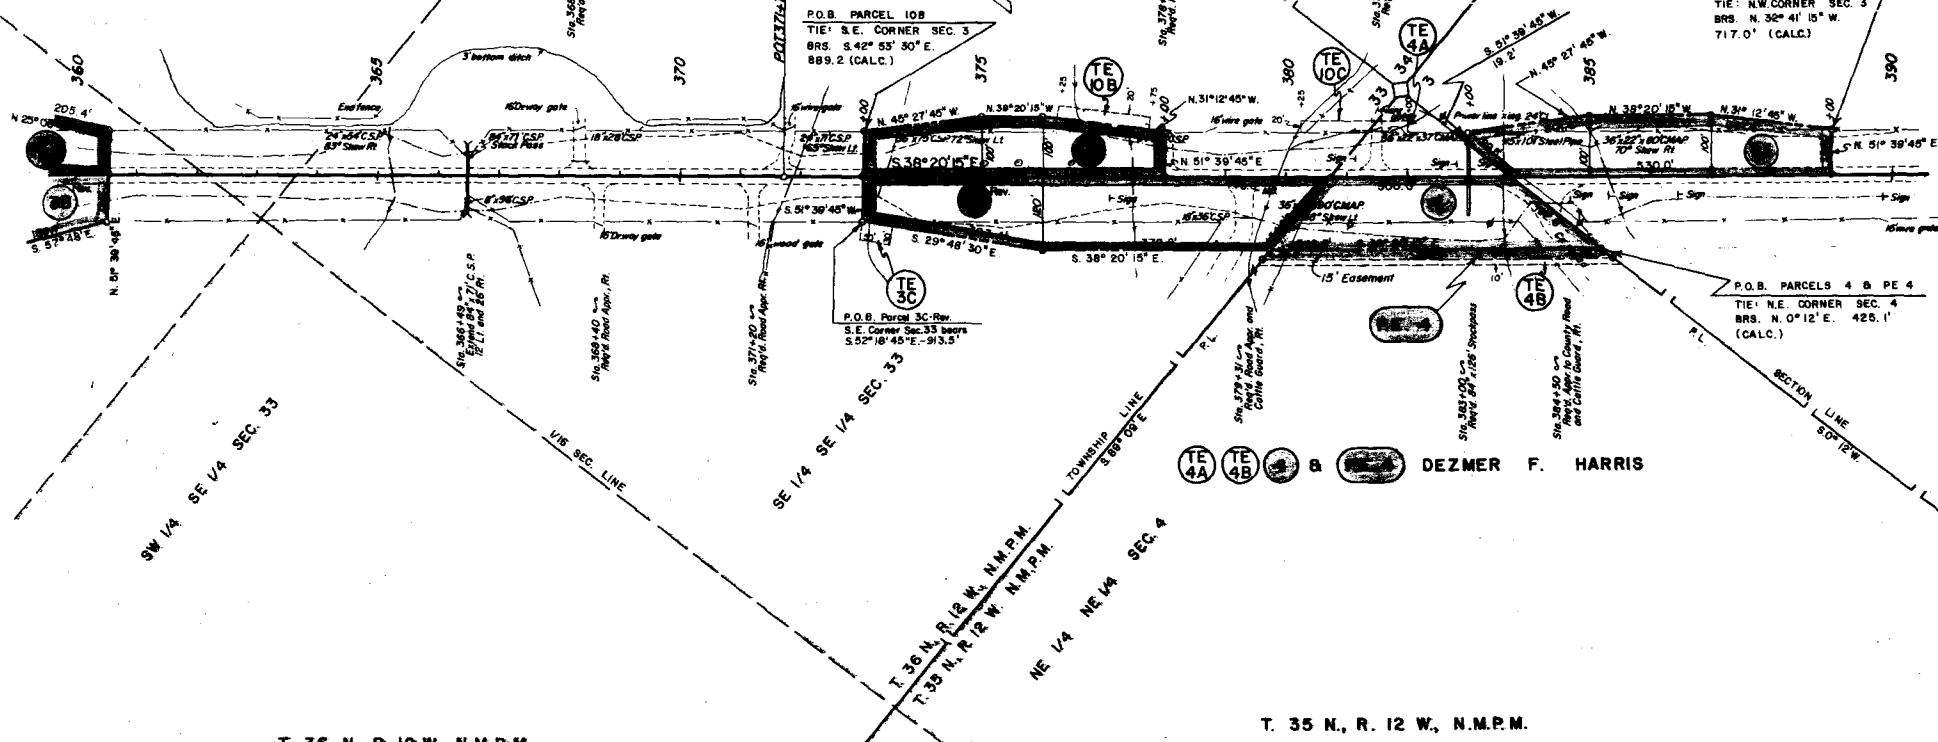

T. 36 N., R. 12 W., N.M.P.M.


T. 35 N., R. 12 W., N.M.P.M.

DEZMER F. HARRIS

FEDERAL ROAD DISTRICT	SECTION	AREA AC.	SHEET NO.	TOTAL SHEETS
1	COLORADO	F 160-E (12)	6	16

CHERRY CREEK - MANGOES HILL
 RIGHT OF WAY

REVISIONS	
NO.	DESCRIPTION
1	AS SHOWN ON PLAT NO. 125, 126, 127, 1000

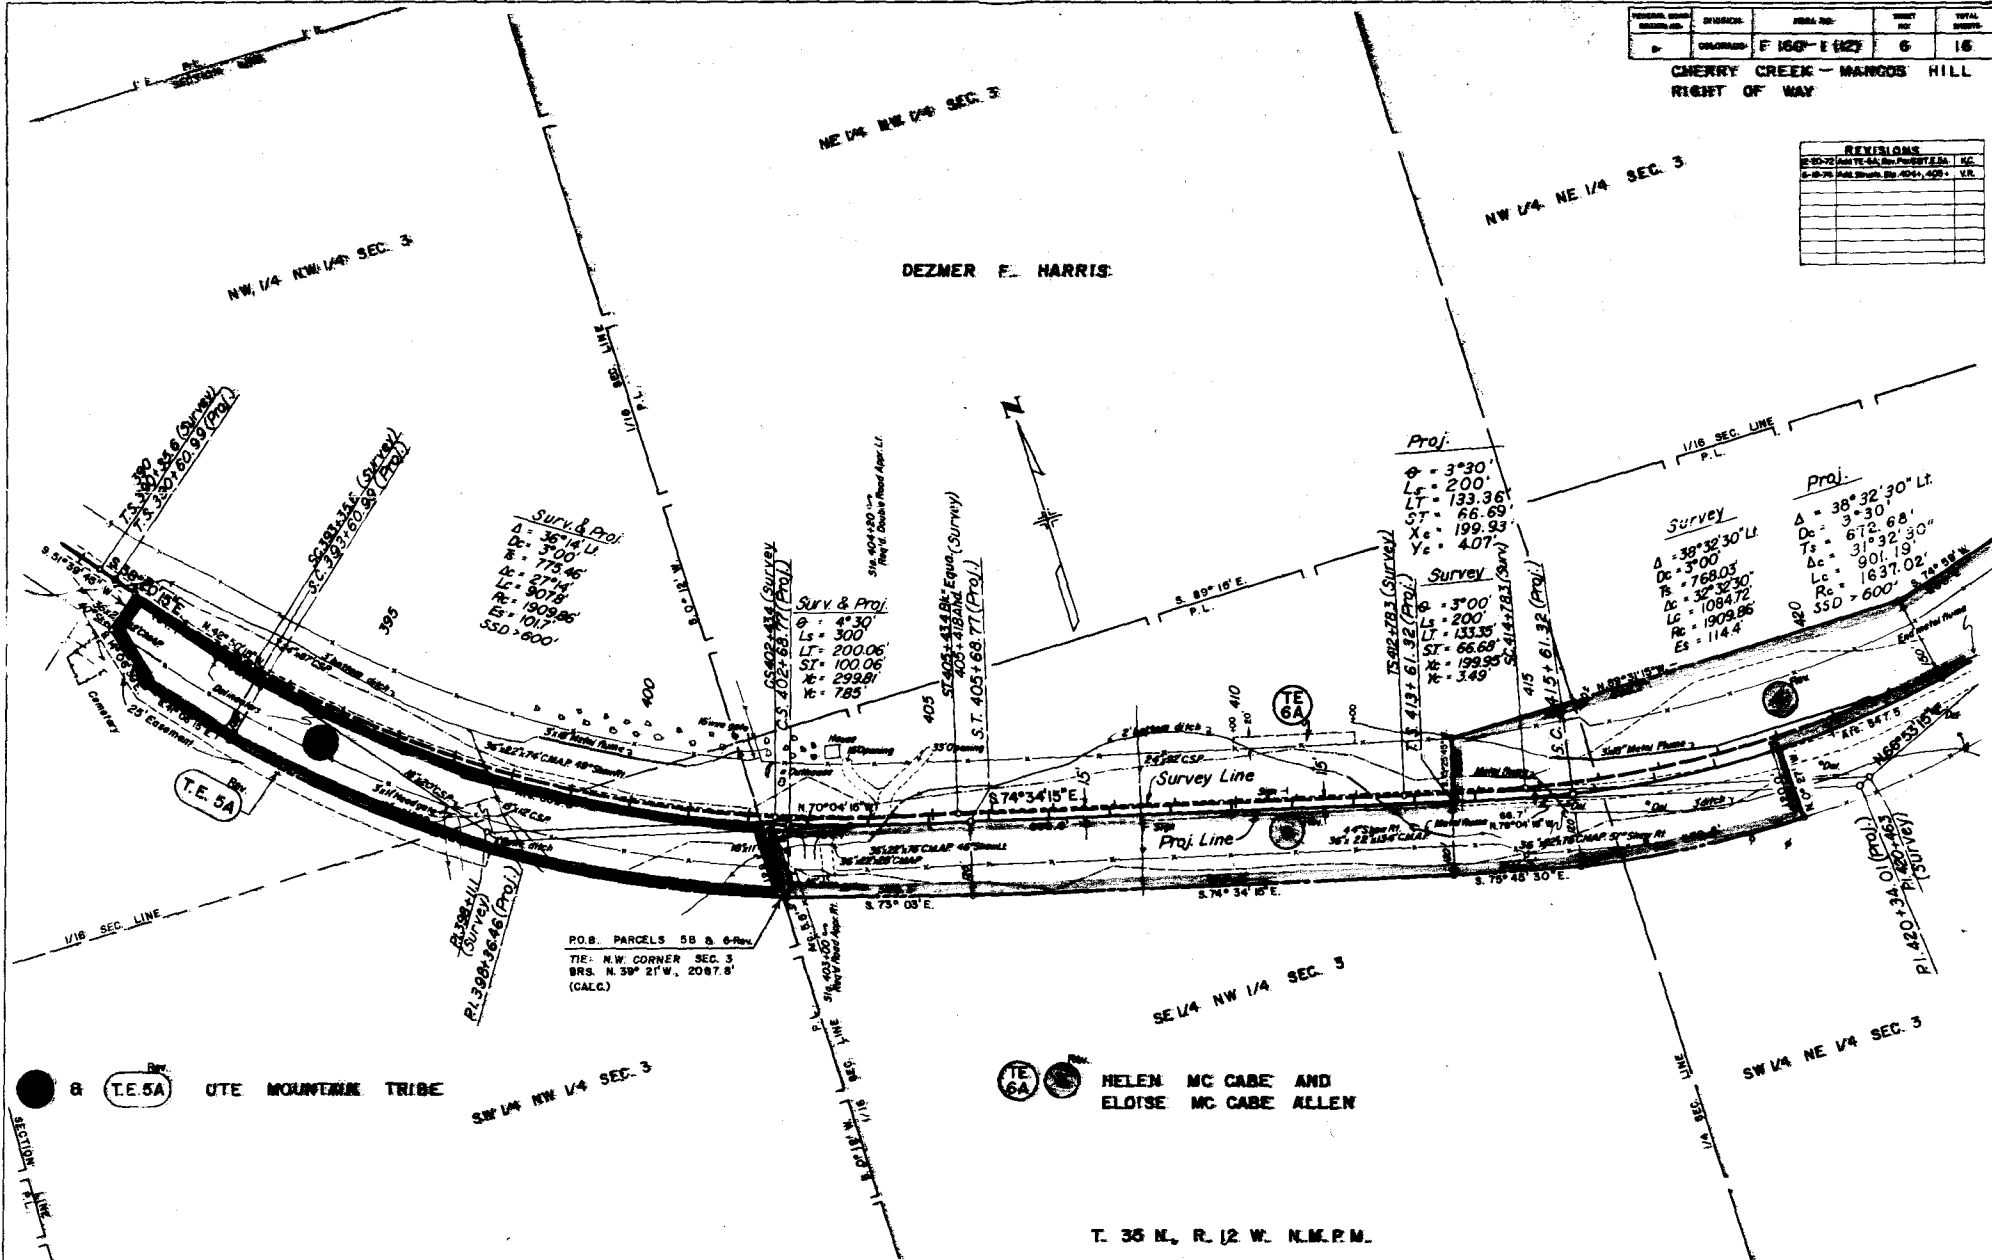

SECTION	SUBSECTION	PARCEL NO.	SHEET NO.	TOTAL SHEETS
5	CHERRY CREEK	F 160-1 (12)	7	16

CHERRY CREEK - MANCOS HILL
RIGHT OF WAY

REVISIONS	
1	2-20-78: Add TE-8A, TE-8B, TE-8C, TE-8ZZ

NW 1/4 NE 1/4 SEC. 3


NE 1/4 NE 1/4 SEC. 3

TE 7B & T.E. 7A DIANA G. LAPP

DEZMER F. HARRIS

NW 1/4 NW 1/4 SEC. 2

TE 8A TE 8B JOSEPH MC CALEB

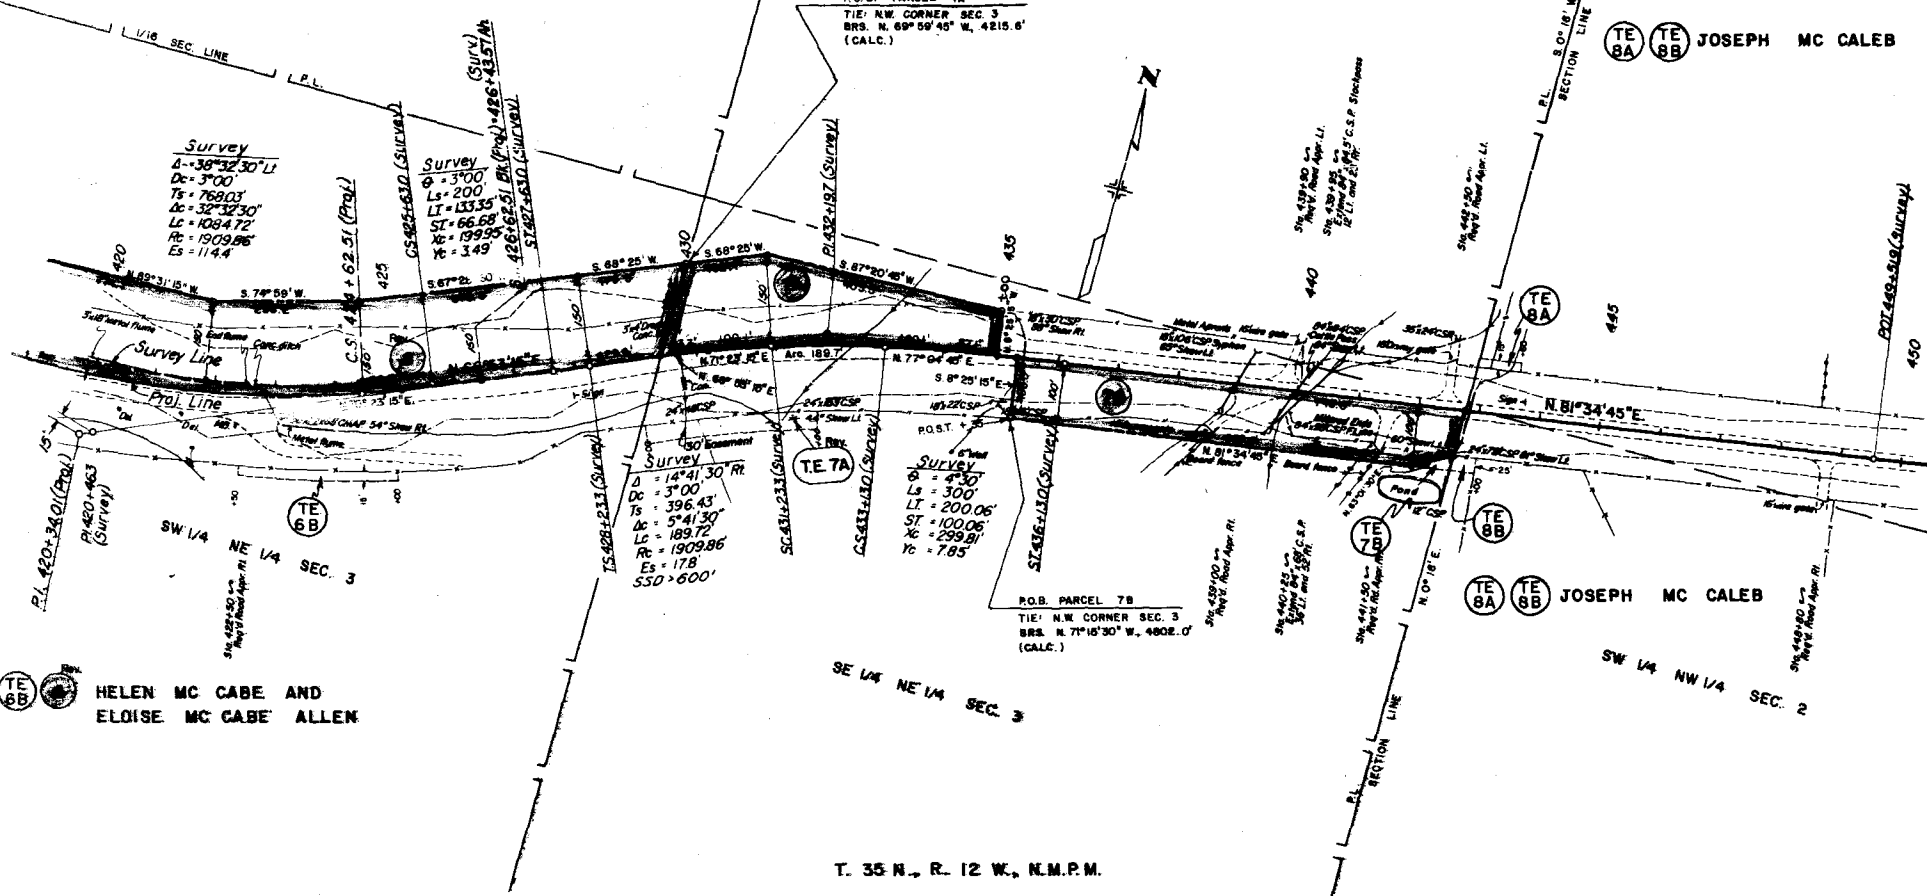

T. 35 N., R. 12 W., N.M.P.M.

TE 6B HELEN MC CABE AND
ELOISE MC CABE ALLEN

TE 8A TE 8B JOSEPH MC CALEB

SECTION	OWNER	PROJ. NO.	SHEET NO.	TOTAL SHEETS
160-1 (12)	CHERRY CREEK	F160-1 (12)	8	16

CHERRY CREEK - MANCOS HILL
RIGHT OF WAY

SW 1/4 SE 1/4 SEC. 35

SE 1/4 SW 1/4 SEC. 35

T. 36 N., R. 12 W., NM. PM.
T. 35 N., R. 12 W., NM. PM.

NW 1/4 NW 1/4 SEC. 2


NE 1/4 NW 1/4 SEC. 2

NW 1/4 NE 1/4 SEC. 2

REVISIONS	
NO.	DESCRIPTION
1	12-1-1960 Add TE 8-C
2	12-1-1960 Add Spacing to Corner 4421
3	
4	
5	
6	
7	
8	

TE 8-C

JOSEPH McCaleb

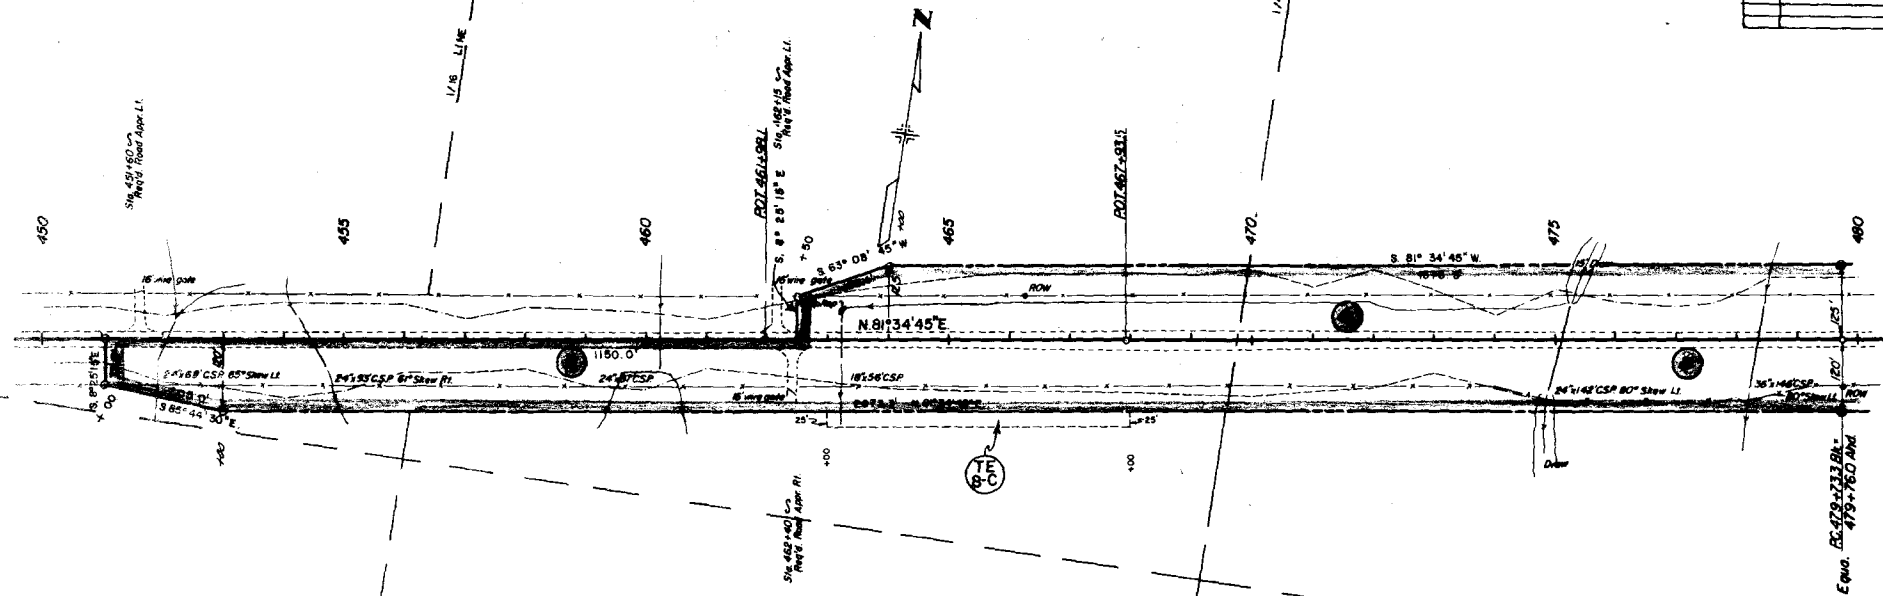


SW 1/4 NW 1/4 SEC. 2

SE 1/4 NW 1/4 SEC. 2

SW 1/4 NE 1/4 SEC. 2


CHERRY CREEK - MANGOS HILL
RIGHT OF WAY

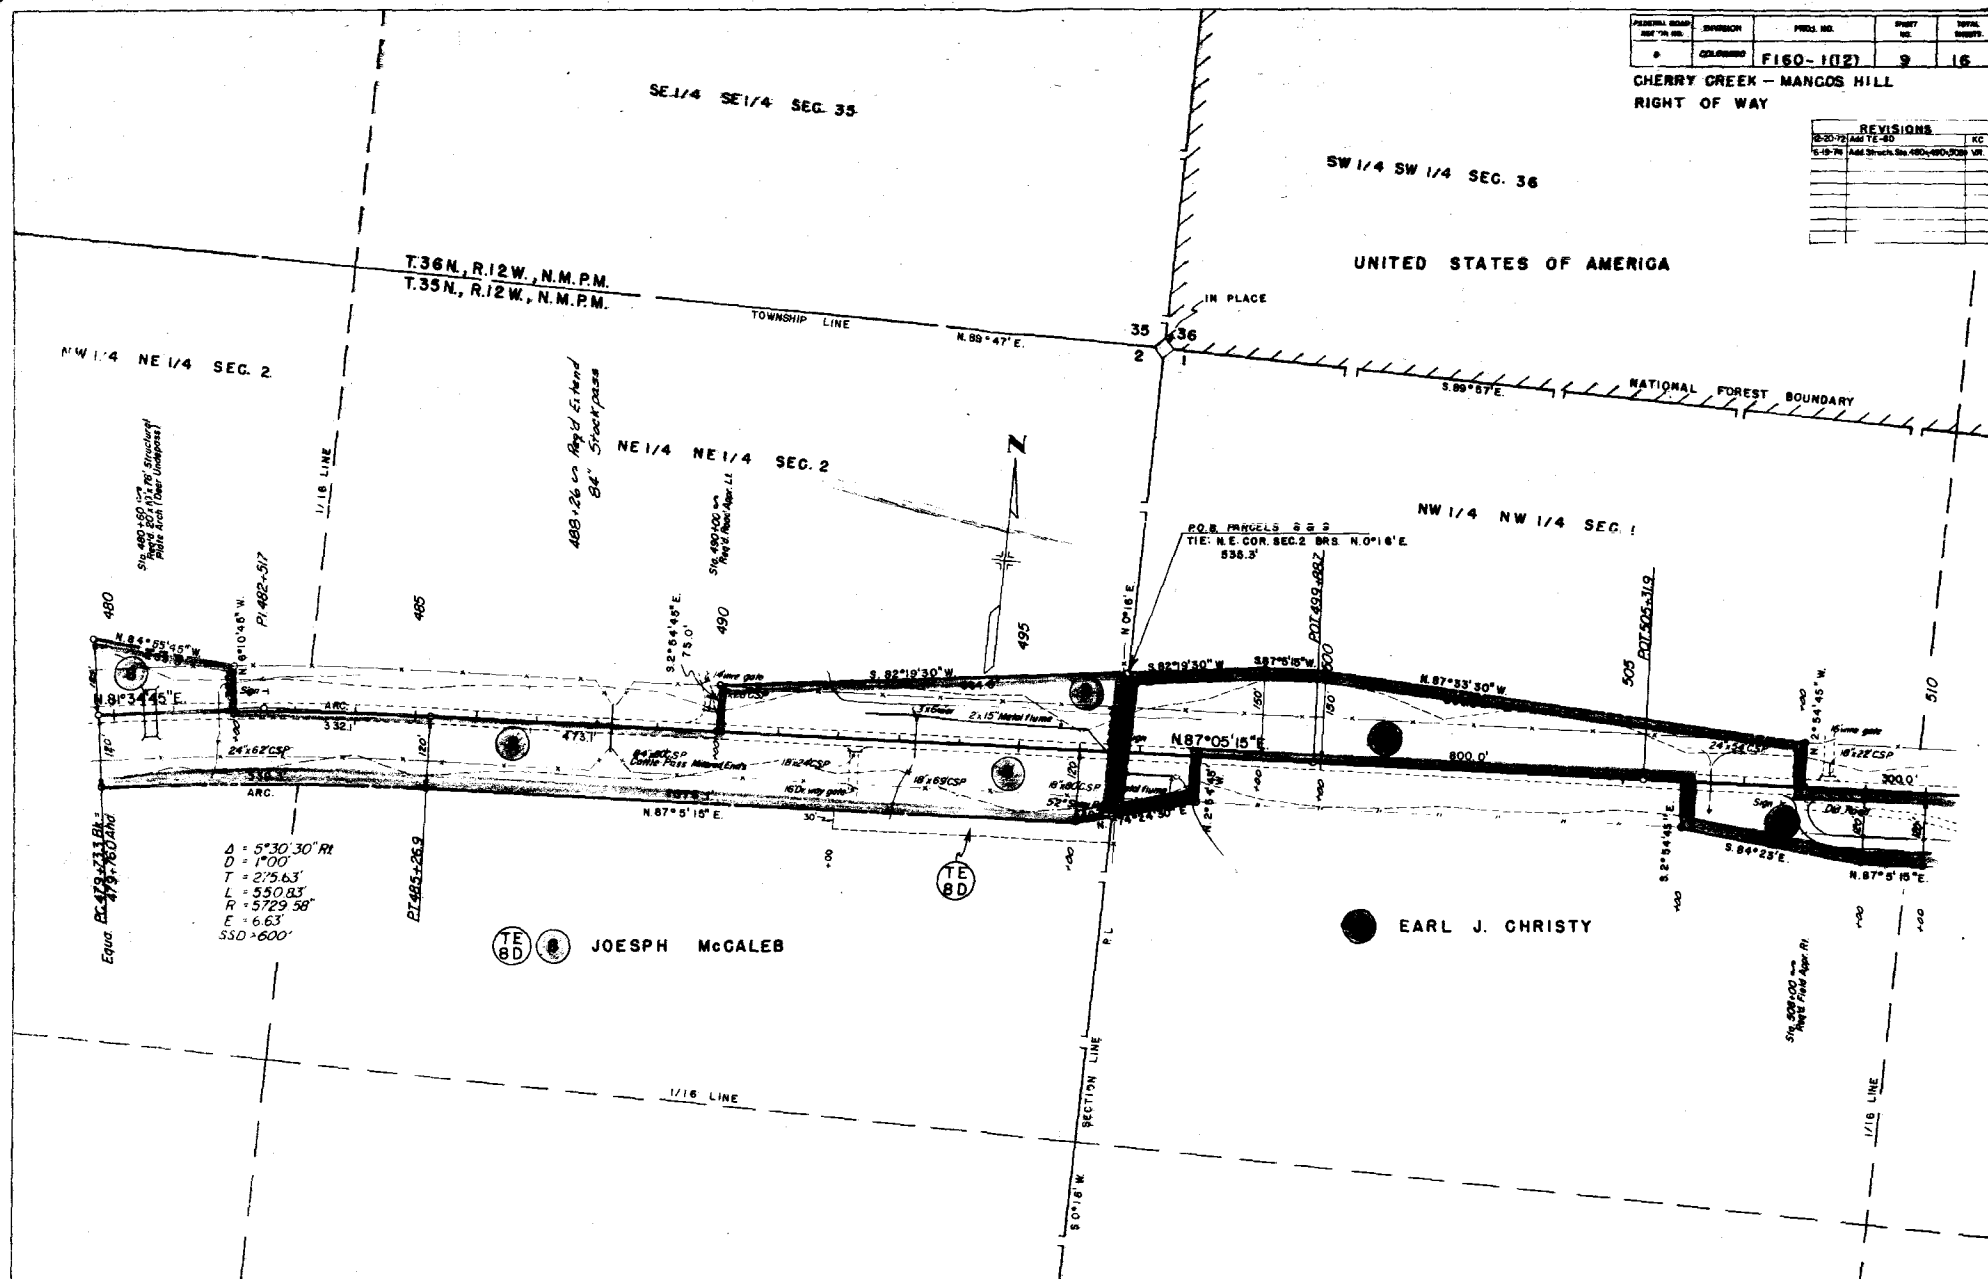[illegible]

FEDERAL ROAD SECTION NO.	DIVISION	PROJ. NO.	SHEET NO.	TOTAL SHEETS
6	COLORADO	F160-1(12)	11	16

CHERRY CREEK - MANCOS HILL
RIGHT OF WAY


REVISIONS
2-20-73 JAM TC-98-REV. DAWG TC-9 K.C.

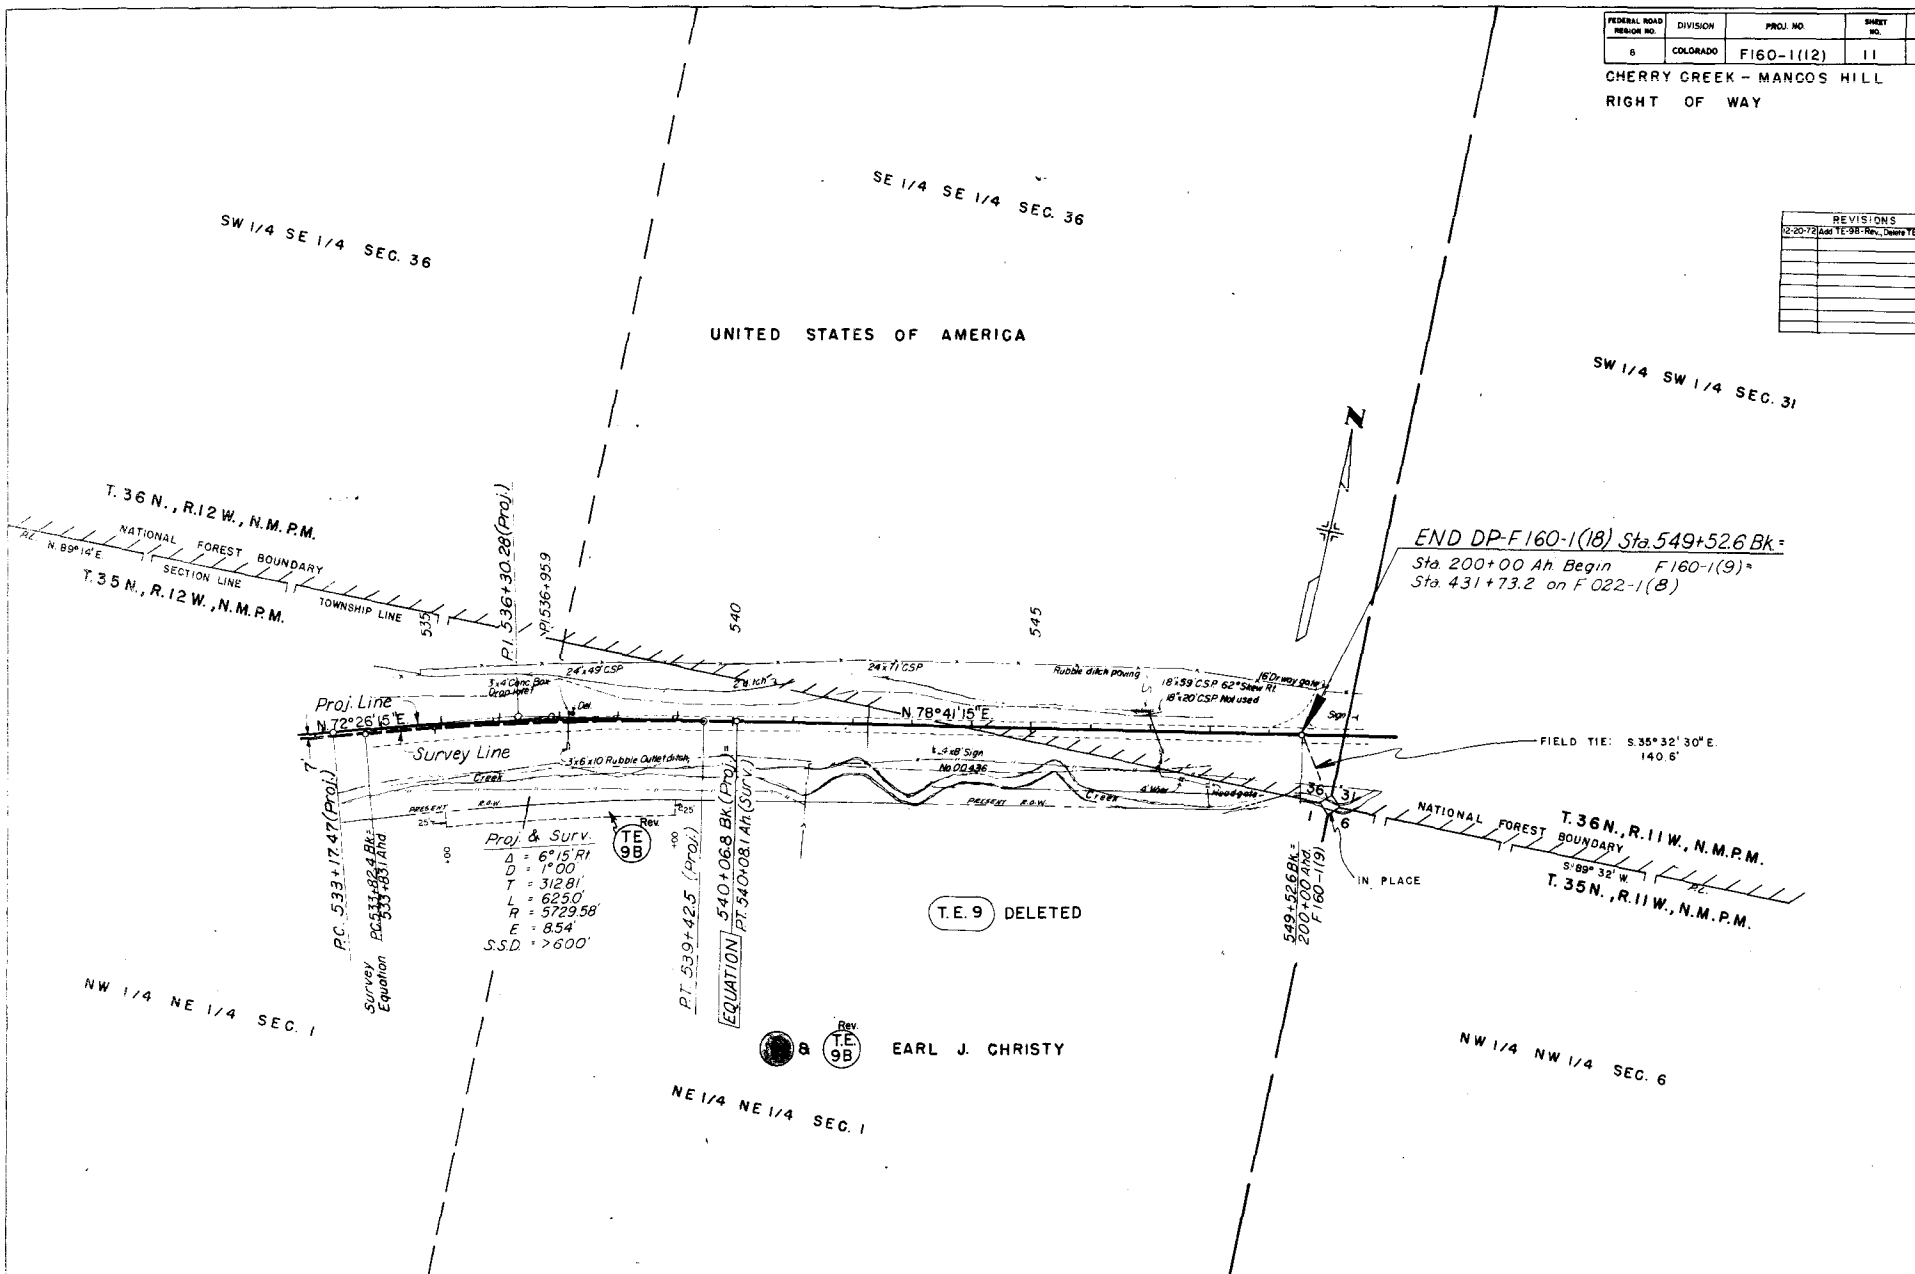

FEDERAL ROAD SECTION NO.	DIVISION	PROJ. NO.	SHEET NO.	TOTAL SHEETS
8	COLORADO	F160-1(12)	12	16

LIBERTY JAZZ & PINE HILL

REVISIONS	
12-20-78 Add Plat 10A & TE 10A, Rev.	
Plat 10A Name change Plat	
10A, 10B Rev. & TE 10A	10

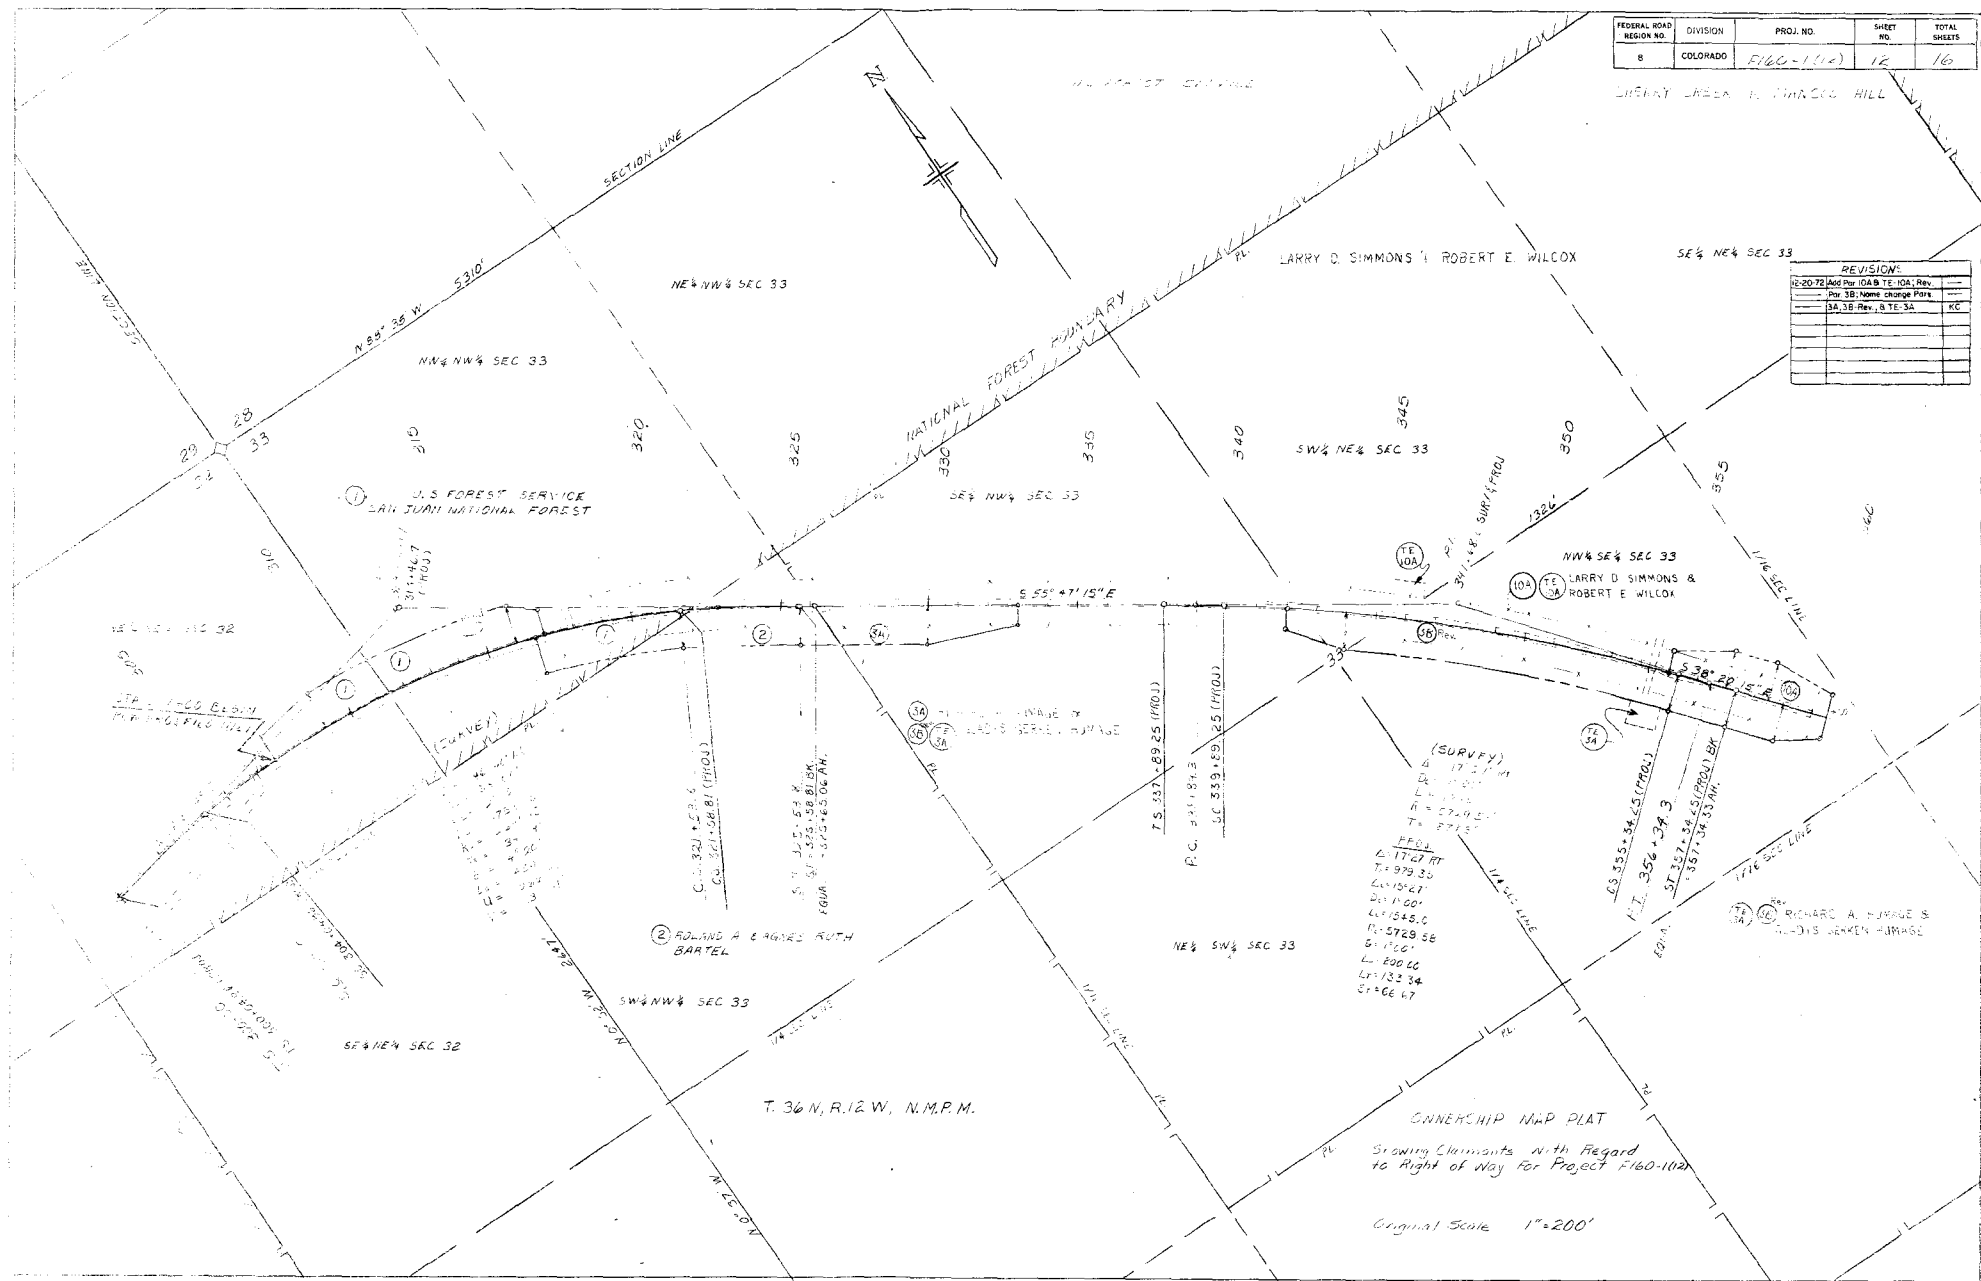


OWNERSHIP MAP PLAT
Showing Claims with Regard
to Right of Way for Project F160-102
Original Scale 1"=200'

FEDERAL ROAD REGION NO.	DIVISION	PROJ. NO.	SHEET NO.	TOTAL SHEETS
8	COLORADO	F(60-112)	13	16

CHERRY CREEK TO MANCUS HILL

REVISIONS	
12-20-72	ADD TE-35, TE-44, TE-45
12-20-72	TE-44, TE-45, ATC-25
ADD 108	Rev. from SC, TE-54
ADD 5	Name change SC, TE-54, KC

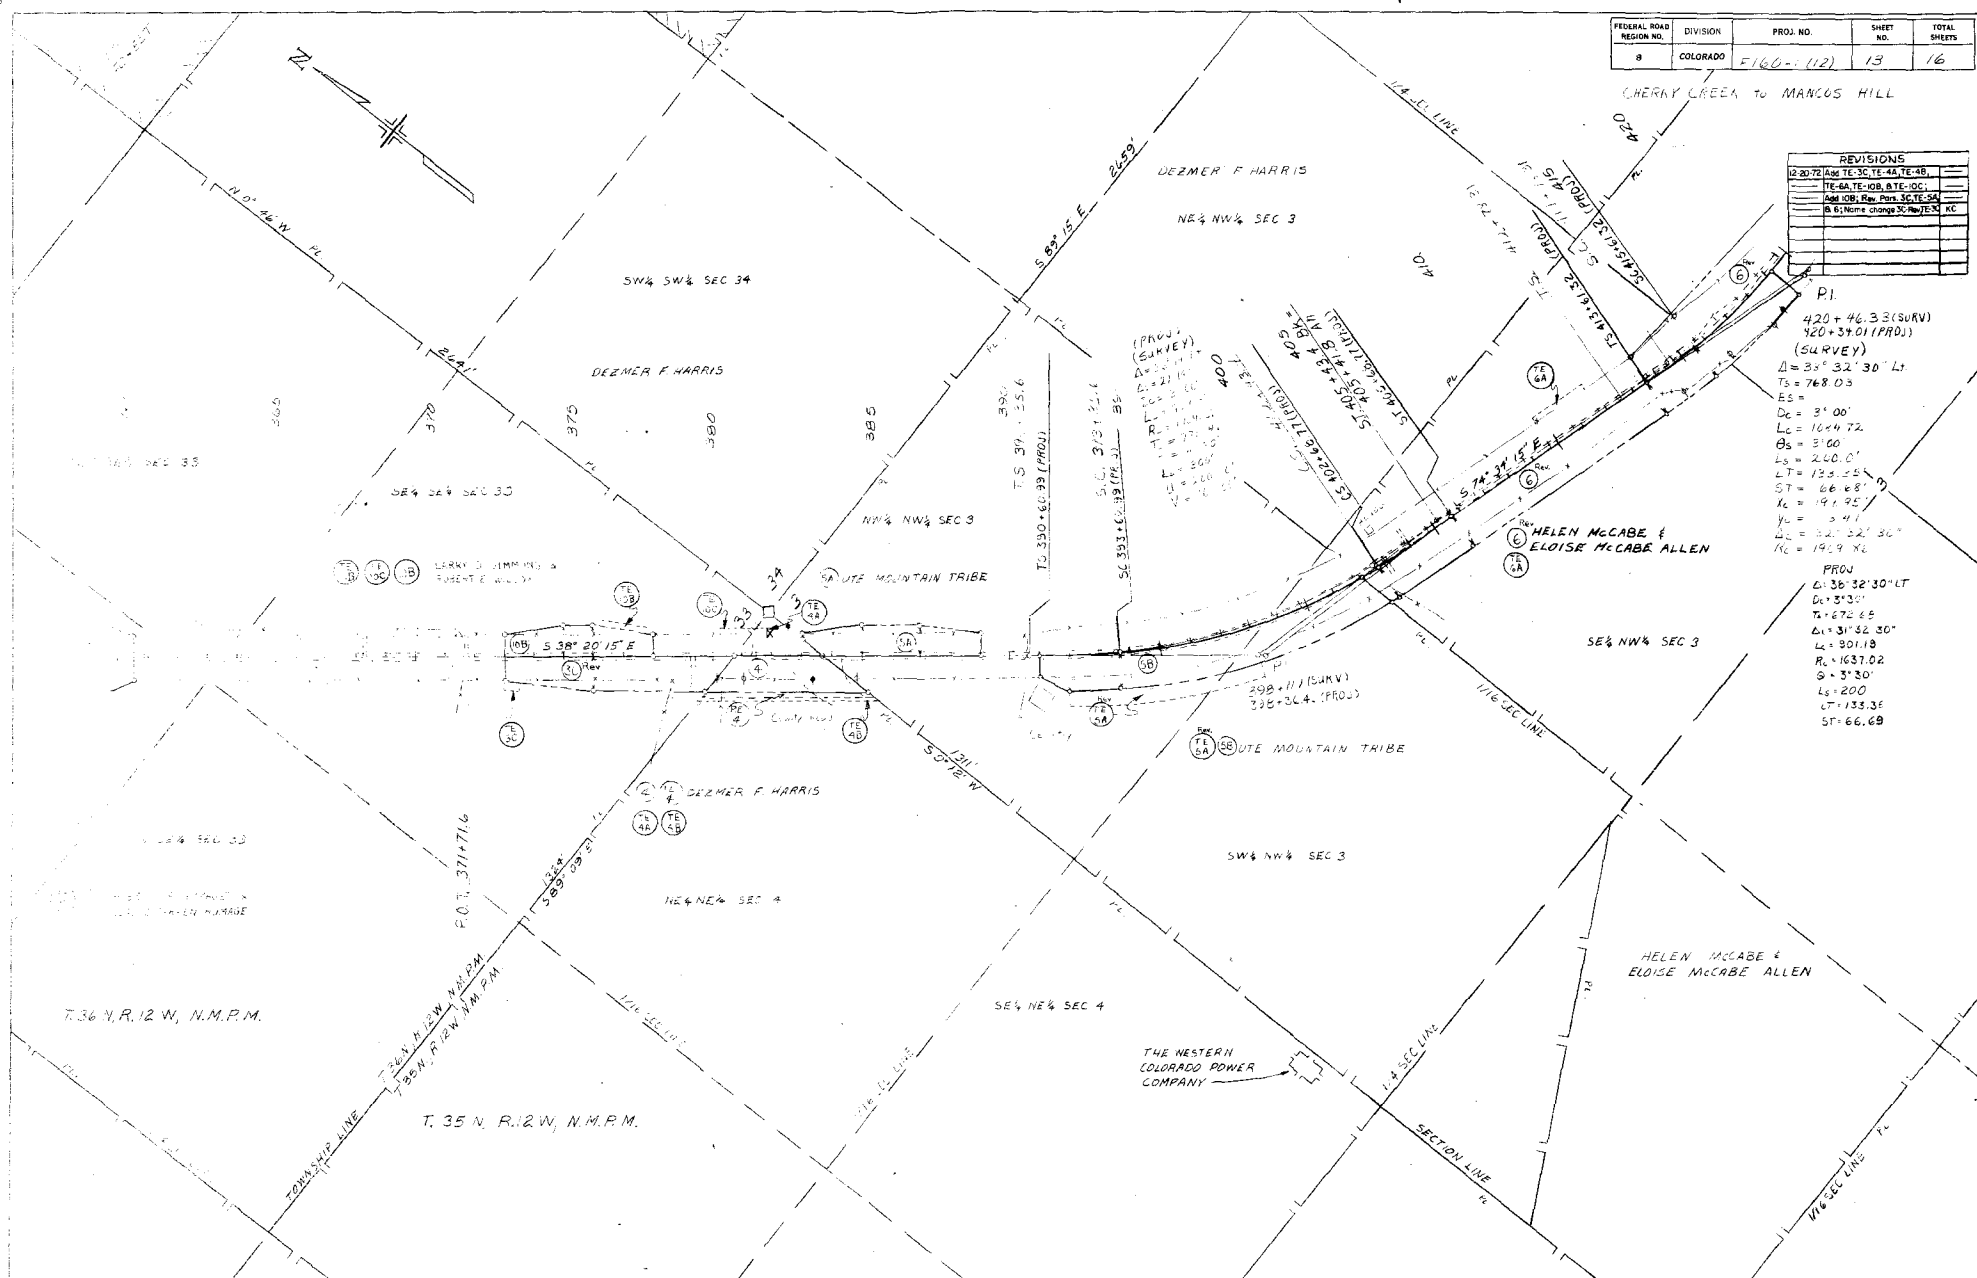

420 + 46.33 (SURV)
 420 + 37.01 (PROJ)
 (SURVEY)


$\Delta = 35^\circ 32' 30''$ L
 $T_s = 768.03$
 $E_s =$
 $D_c = 3' 00''$
 $L_c = 10 + 4.72$
 $B_s = 3' 00''$
 $L_s = 200.0'$
 $L_T = 125.25$
 $S_T = 06 + 8'$
 $K_L = 191.95$
 $Y_u = 5.41$
 $\Delta_c = 32^\circ 32' 30''$
 $K_C = 191.9$ XL


PROJ
 $L = 36$ 32' 30" LT
 $D_c = 3' 00''$
 $T_s = 272.65$
 $\Delta_c = 31^\circ 42' 30''$
 $L_c = 901.18$
 $R_c = 1637.02$
 $B_c = 3' 30''$
 $L_s = 200$
 $L_T = 133.35$
 $S_T = 66.69$


FEDERAL ROAD REGION NO.	DIVISION	PROJ. NO.	SHEET NO.	TOTAL SHEETS
8	COLORADO	F160-1(12)	14	16

CHERRY CREEK TO MANCOS HILL

REVISIONS	
12-20-72	Rev. Per 6.8 TE-7A, Add TE-8B
	TE-7B, TE-8A, TE-8B, TE-8C KC

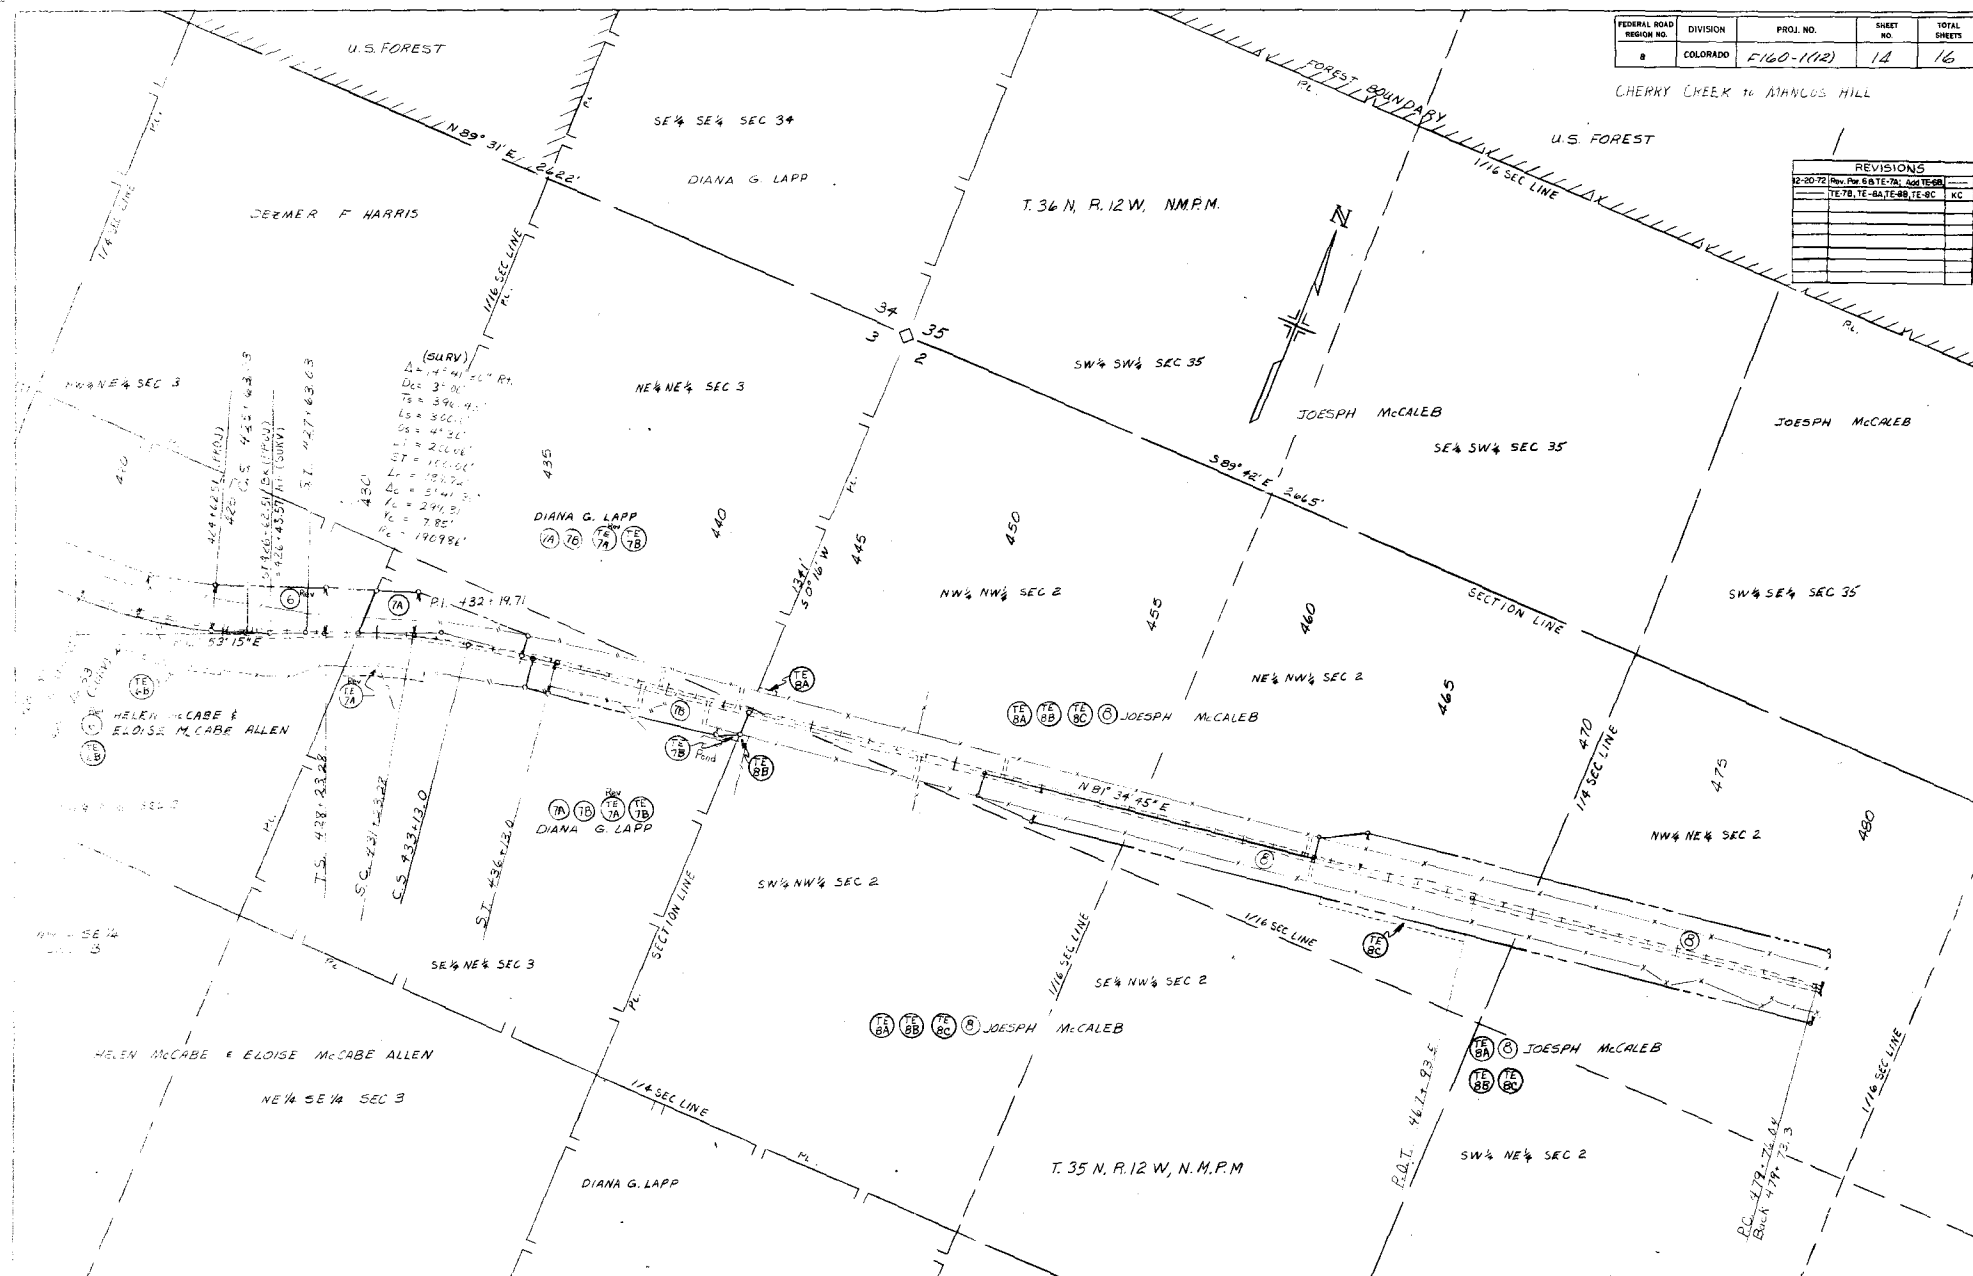

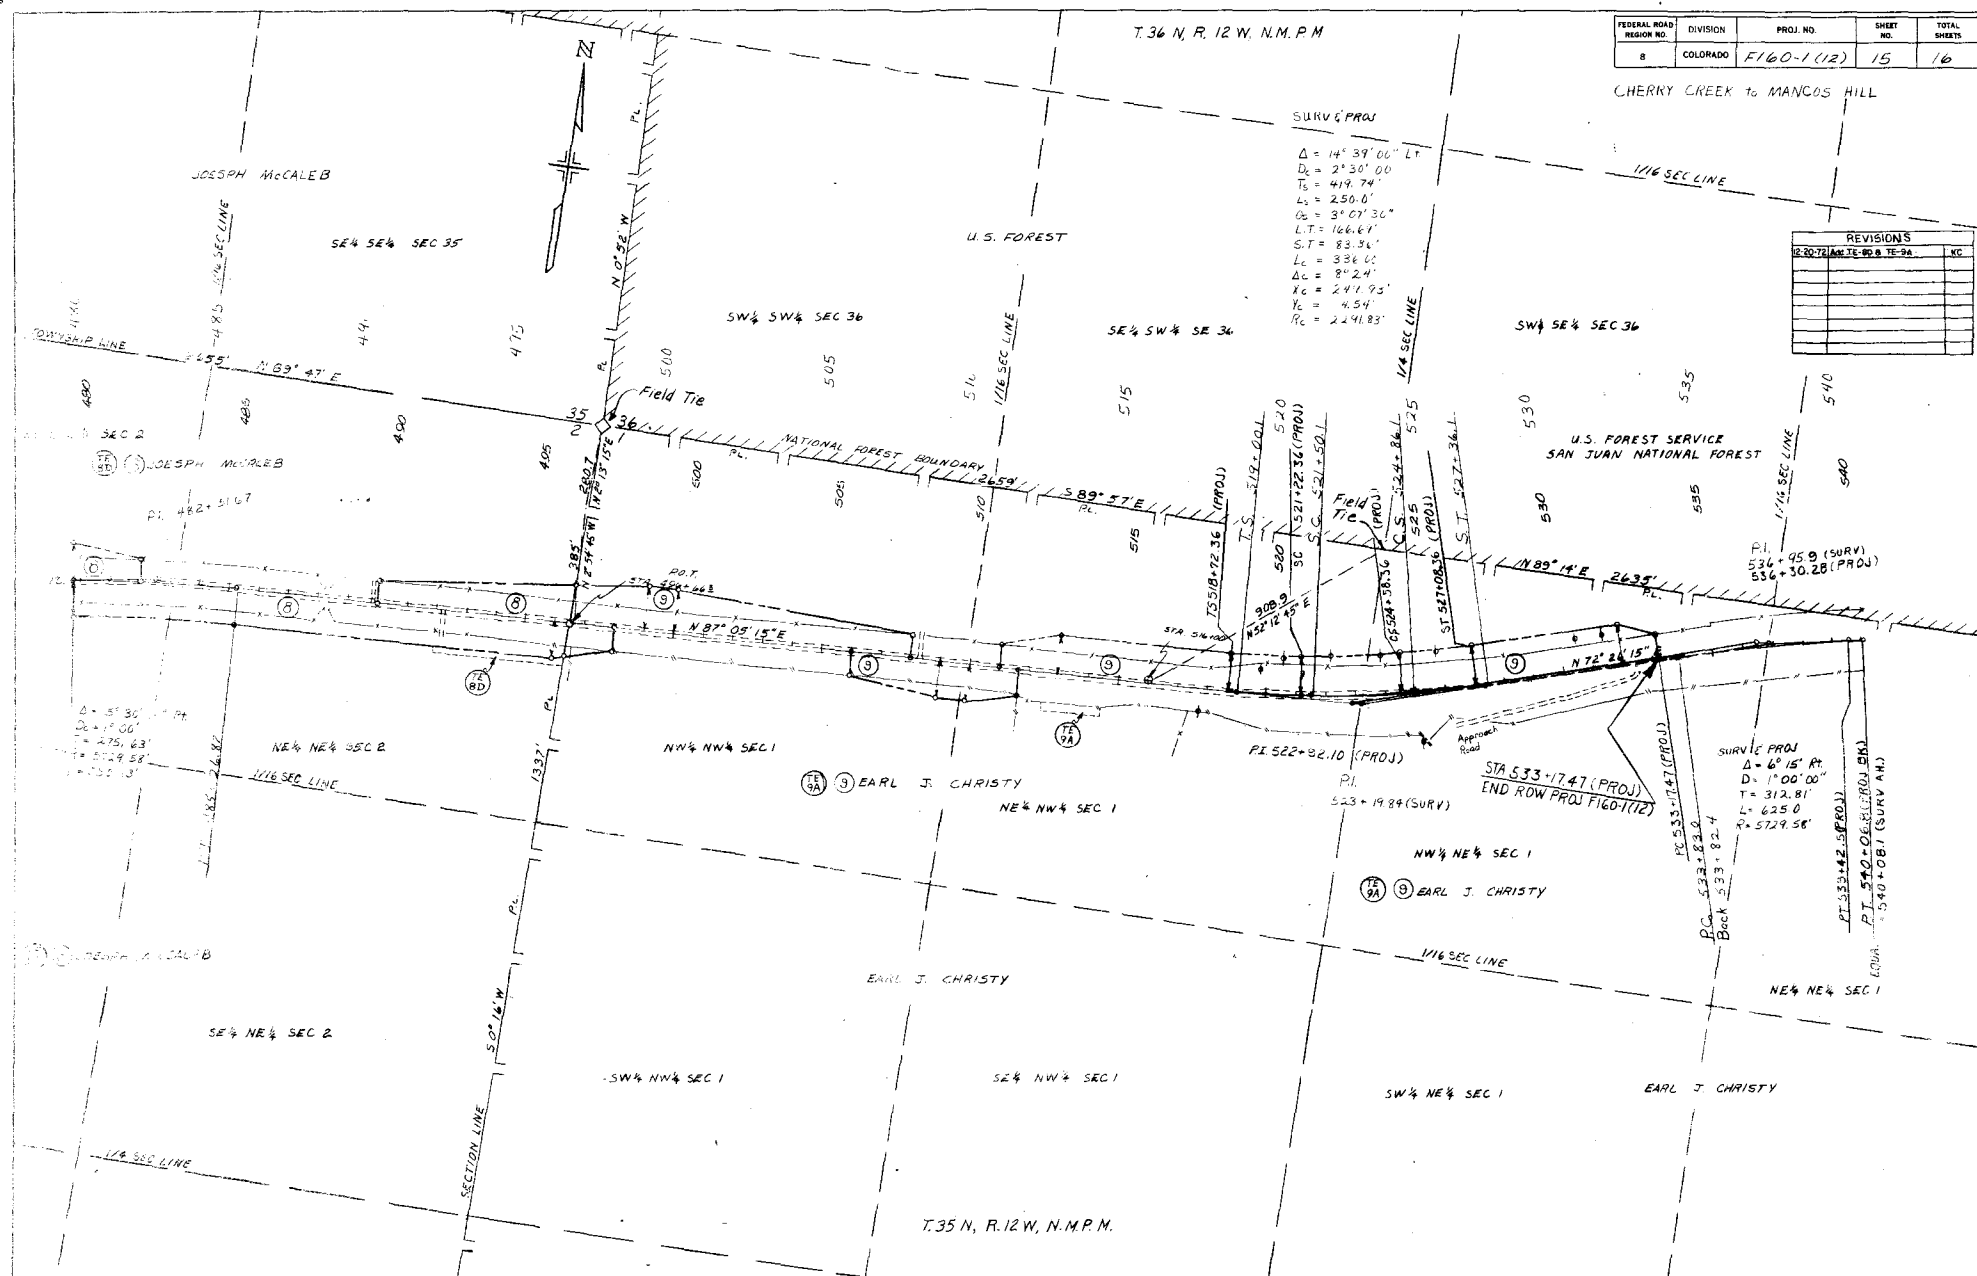

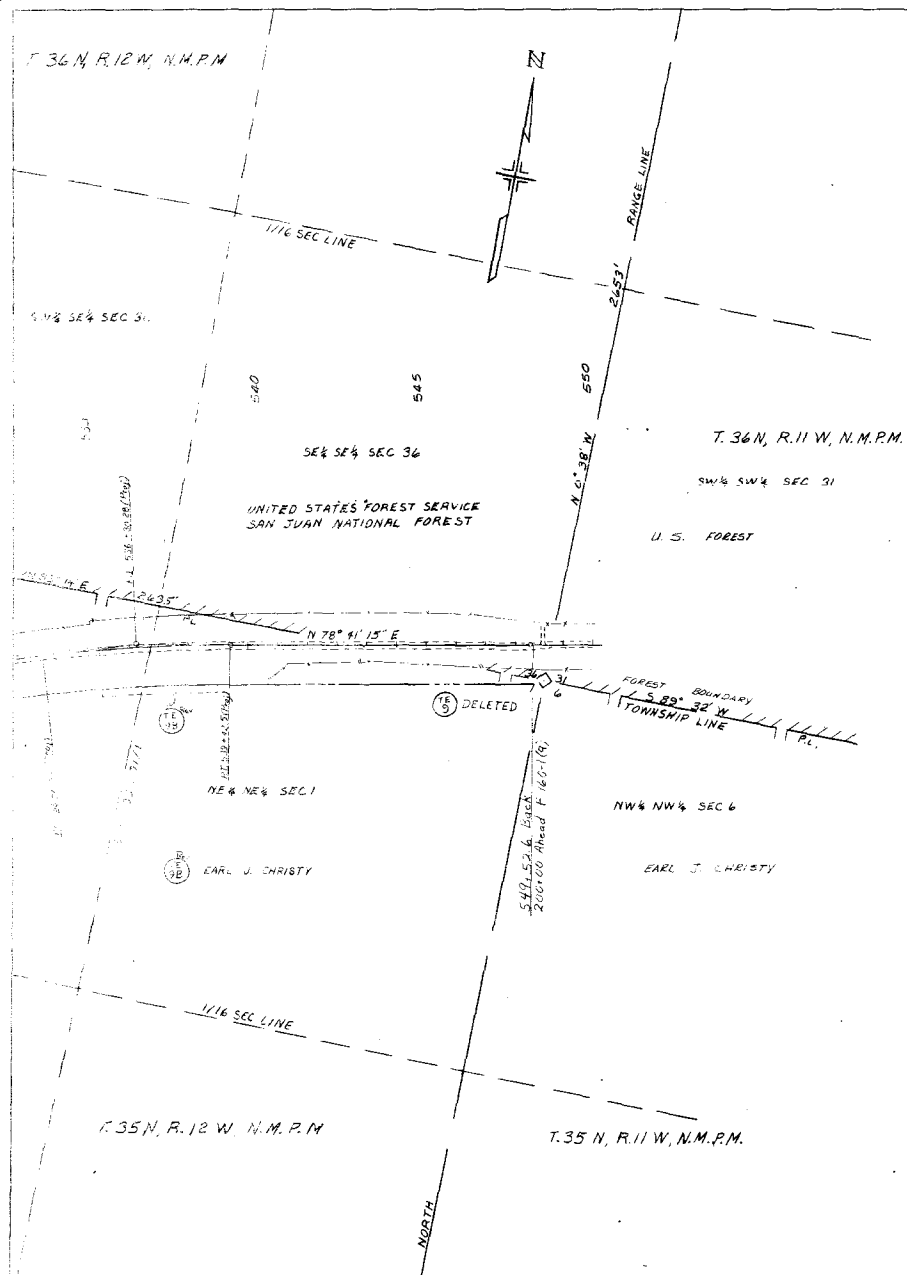


FEDERAL ROAD REGION NO.	DIVISION	PROJ. NO.	SHEET NO.	TOTAL SHEETS
8	COLORADO	F160-1(12)	16	16

CHERRY CREEK to MANCUS HILL

TOTAL OWNERSHIP PLAT

REVISIONS	
12-20-72	Add TE-98 Rep. Change TE-9 K.C.

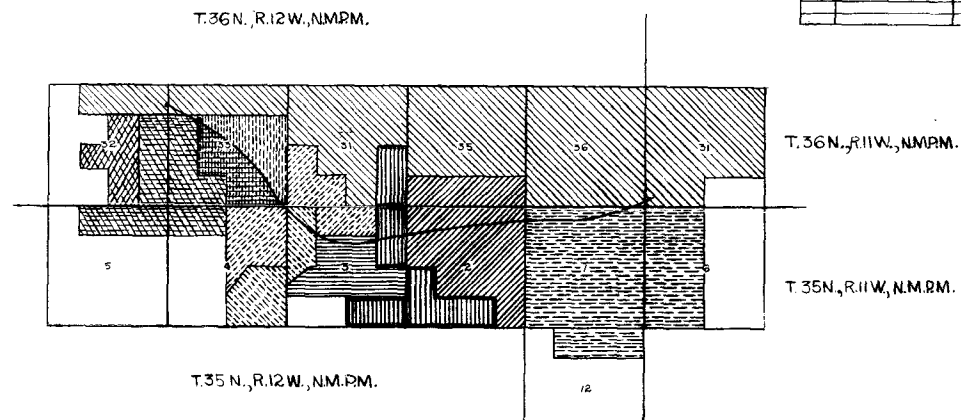

UNITED STATES OF AMERICA	EARL J. CHRISTY
JOSEPH MCALEB	DEZMER F. HARRIS
DIANA G. LAPP	UTE MOUNTAIN TRIBE
HELEN MCCABE & ELOISE MCCABE ALLEN	WALLACE J. PATCHECK
LARRY D. JIMMONS & ROBERT E. WILCOX	ROLAND R. & AGNES RUTH BARTEL
RICHARD A. HUMAGE & GLADYS GERKEN HUMAGE	