


STATE DEPARTMENT OF HIGHWAYS DIVISION OF HIGHWAYS—STATE OF COLORADO

FEDERAL ROAD REGION NO.	DIVISION	PROJECT NO.	SHEET NO.
9	COLORADO	F 160-1(4)	

RIGHT OF WAY
Mesa Verde Ent - East to Mud Creek

CONVENTIONAL SIGNS

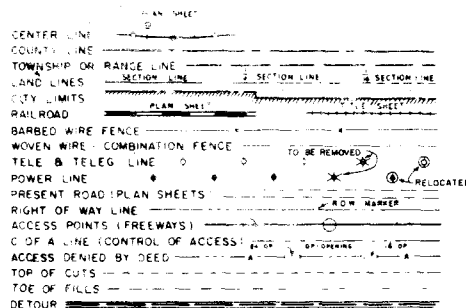

PLAN AND PROFILE OF PROPOSED FEDERAL AID PROJECT NO. F 160-1(4) STATE HIGHWAY NO. 160 MONTEZUMA COUNTY RIGHT OF WAY


SCALES OF ORIGINAL DRAWINGS
ON PLAN: 1" = 100 FT.
ON PROFILE: 1" = 100 FT. HORIZONTAL
1" = 10 FT. VERTICAL
GRADE LINE ON PROFILE IS SHOWN AS GRADE OF FINISHED ROAD
LENGTH OF PROJECT (R.O.W.) = 25.12 Miles

SHEET NO.	TITLE SHEET
1	TITLE SHEET
2	TABULATION OF PROPERTIES
3 - 8	ALIGNMENT PLAN
9	OWNERSHIP MAP

REVISIONS	
5-4-70	Change End R.O.W. Sta. B
5-4-70	Length of R.O.W.
5-12-70	Rev. Title Sheet

- NOTE -

This Project was calculated & checked
by Field Forces.

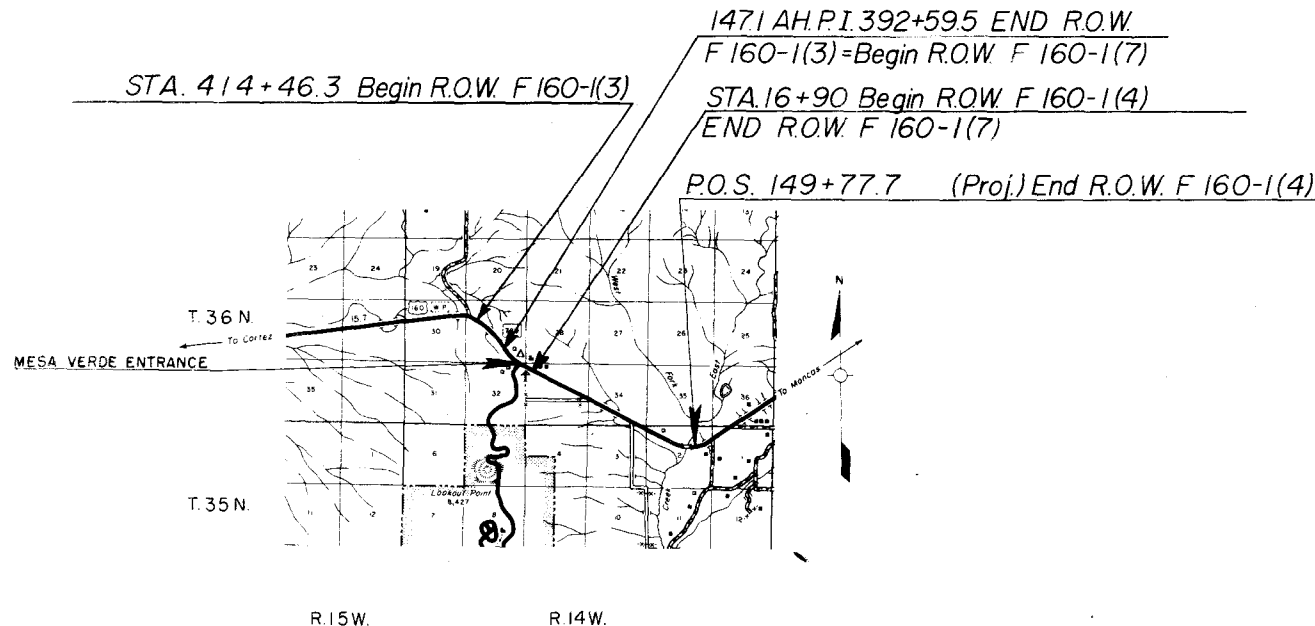

R.O.W. TABULATION OF PROPERTIES IN MONTEZUMA

COUNTY S.H.No. 160 PROJ. F 160-1(4)

FEDERAL ROAD DISTRICT NO.	DISTRICT	PROJECT NO.	SHEET NO.
8	COLORADO	F 160-1(4)	2

RIGHT OF WAY: Mesa Verde Ent - East to Mud Creek

PARCEL NO.	OWNER	ADDRESS	LOCATION	AREA IN ACRES			PURCHASE DATA					REMARKS	NO.
				PARCEL	TO BE ACQUIRED	REMAINDER	LAND	IMPROV'M'TS	DAMAGE	MISC.	TOTAL		
			T.36N., R.14W., N.M.P.M.			Lt. Rt.							
4	DELETED											See Par 2 F 160-1 (7)	
5	JACK R. & NELLIE E. ALLUM, J.T.		NE 1/4 Sec. 33	9.745	8.174	127± 18±							
TE-5	JACK R. & NELLIE E. ALLUM, J.T.		NE 1/4 Sec. 33	1.205	1.205							CHANNEL CHANGE	TE-5
6	HERRICK V. CARR & FRED T. JEEP		N 1/2 SE 1/4 Sec. 33	1.672	1.548	78±							
7	WALTER C. & STELLA M. WEST, J.T.		SW 1/4 & SW 1/4 SE 1/4 Sec. 34	18.077	15.392	49± 127±							
8	ROBERT W. & HAZEL D. OWEN		SE 1/4 SE 1/4 Sec. 34. Also NE 1/4 NE 1/4 Sec. 3 & 8	12.810	10.821	57±							
TE-8	ROBERT W. & HAZEL D. OWEN		N 1/2 NW 1/4 Sec. 2, T.35N. R.14 W., N.M.P.M.	1.148	1.148							CHANNEL CHANGE	TE-8
			T.35N., R.14W., N.M.P.M.										
9	MARKES D. & THELMA WILLIAMSON		Lot 3, N 1/2 NW 1/4 Sec. 2 North of S.H. 160	0.113	0.113	39±							
10	UNITED STATES OF AMERICA (B.L.M.)		S 1/2 NW 1/4 Sec. 2	8.882	5.984	4± 67±							
11	THOMAS D. WATSON, RICHARD Z. HUNDLEY, & W. HAROLD SELLERS		SW 1/4 NE 1/4 Sec. 2 North of S.H. 160	3.255	1.919	45±							
12	ROBERT W. & HAZEL D. OWEN		SW 1/4 NE 1/4 Sec. 2 South of S.H. 160	5.326	2.973	27±							
13	DELETED												

REVISIONS

S-4-70 Delete Par. 13
REMOVED PAR. 4K.C.
RAN

FEDERAL ROAD DIVISION NO.	DISTRICT	PROJ. NO.	SHEET NO.	TOTAL SHEETS
9	COLORADO	F 160-1(4)	3	

RIGHT OF WAY
Mesa Verde Ent. - East to
Mud Creek


REVISIONS
8-13-70 DELETED BY A.M.A.S./J.C.M.

T 36 N, R 14 W, N.M.P.M.

N.E. 1/4 SEC. 33

STEVENSON

JACK R. & NELLIE E.
ALLUM, J.T.

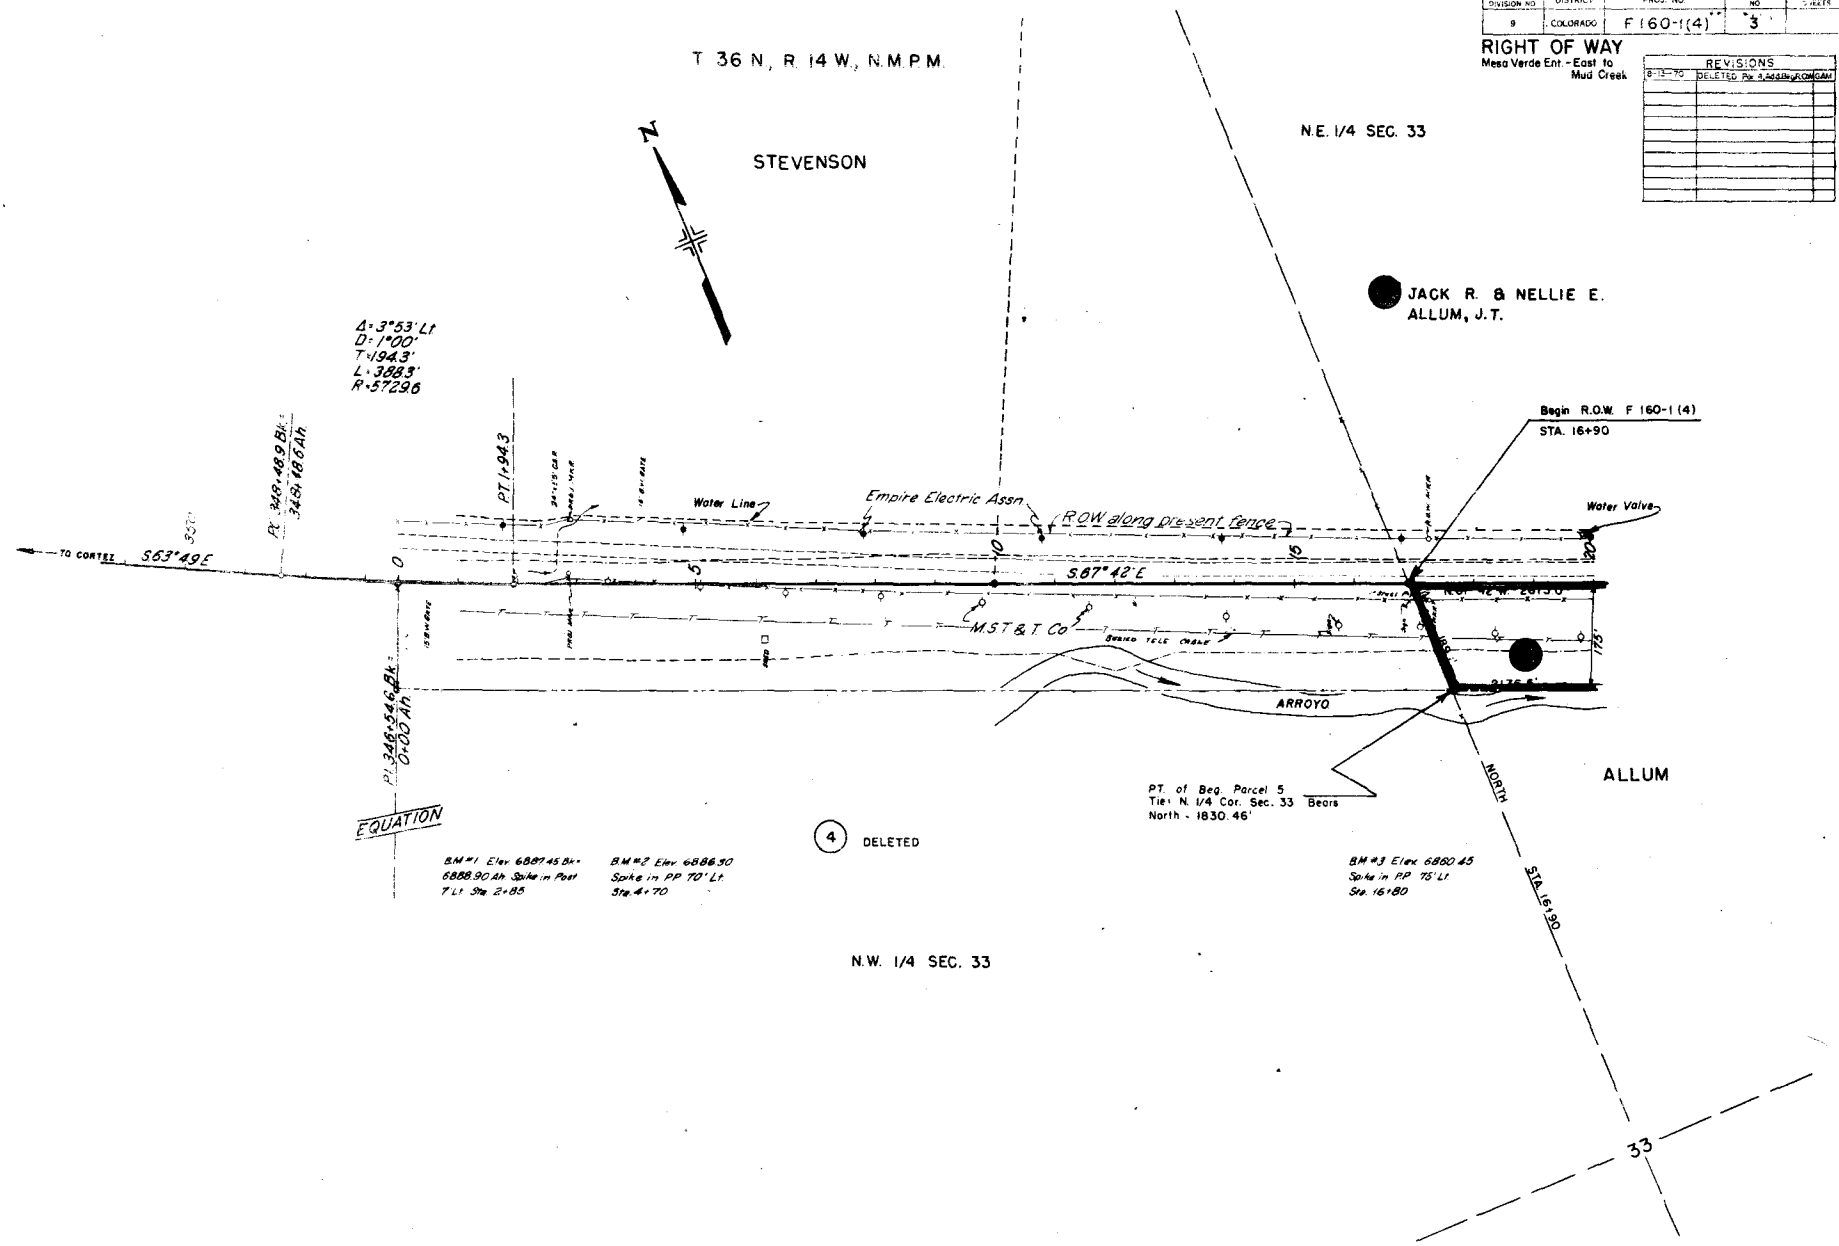

4.3°53' Lt
D: 1°00'
T: 194.3'
L: 388.3'
R: 572.96

P. 348-48.9 Bl.
348.18.6 An

PT 1194.3

21-12-12 CAR

18 Bl. 1812

Water Line

Empire Electric Assn

ROW along present fence

587°42'E

MST & T Co

BRAND TELE CHALK

ARROYO

Water Valve

Begin R.O.W. F 160-1(4)
STA. 16+90

EQUATION

BM #1 Elev 6887.45 Bl.
6888.90 An Spike in Post
7 Lt Sta 2+85

BM #2 Elev 6886.50
Spike in PP 70' Lt
Sta. 4+70

4 DELETED

PT. of Beg. Parcel 5
Tie: N. 1/4 Cor. Sec. 33 Bears
North - 1830.46'

BM #3 Elev 6882.45
Spike in PP 75' Lt
Sta. 16+80

N.W. 1/4 SEC. 33

ALLUM

33

T. 36 N., R. 14 W., N.M.P.M.

N.E. 1/4 SEC. 33

FEDERAL ROAD DIVISION NO.	DISTRICT	PROJ. NO.	SHEET NO.	TOTAL SHEETS
9	COLORADO	F+60-1(4)	4	


RIGHT OF WAY
Mesa Verde Em. - East to Mud Creek

REVISIONS	

ALLUM

HERRICK V. CARR &
FRED T. JEEP

WALTER C. & STELLA
M. WEST, J.T.

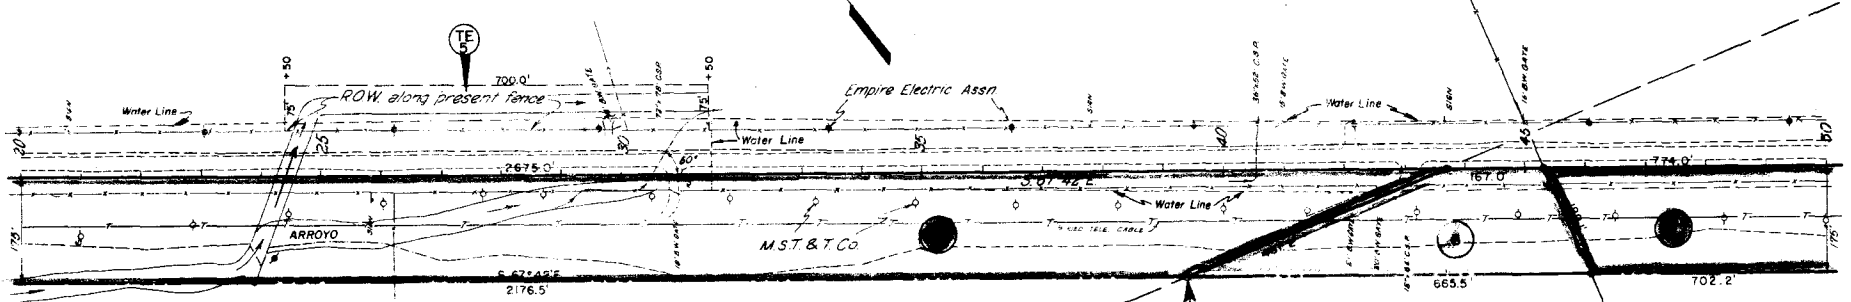

JACK R. & NELLIE
E. ALLUM, J.T.

PT. OF E&G PARCEL NO. 6
TIE: N 1/4 COR. SEC. 33
BEARS N 37°10' W - 3333.4'

B.M. #4 Elev. 6813.64
Spike in PP 75' Lt.
Sta 29+65

B.M. #5 Elev. 6785.88
Spike in PP 75' Lt.
Sta 39+60

B.M. #6 Elev. 6787.61
Spike in PP 75' Lt.
Sta 49+40

CARR & JEEP

S.E. 1/4 SEC. 33

NORTH
WEST
S.W. 1/4 SEC. 34
P.O.T. 45+32.0

33


FEDERAL ROAD DIVISION NO.	DISTRICT	PROJ. NO.	SHEET NO.	TOTAL SHEETS
9	COLORADO	F 160-1(4)	5	

RIGHT OF WAY
Mesa Verde Ent. - East to Mud Creek

REVISIONS	

T.36N.R.14W.N.M.P.M.

SE 1/4 SEC. 34

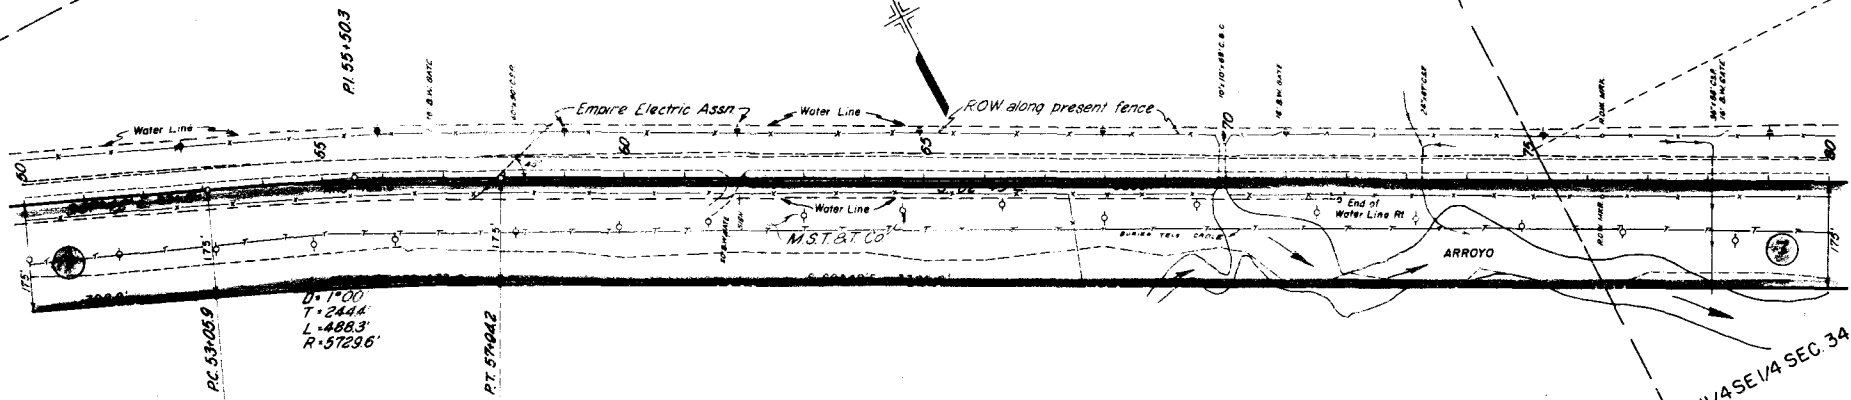

SW 1/4 SEC. 34
WEST

B.M. #7 Elev 6730.47
Spoke in PP TS' Lt
Sta 61+85

WALTER C. & STELLA M. WEST, J.T.


B.M. #8 Elev 6723.79
Spoke in PP TS' Lt
Sta 71+00

SW 1/4 SE 1/4 SEC. 34
WEST


FEDERAL ROAD DIVISION NO.	DISTRICT	PROJ. NO.	SHEET NO.	TOTAL SHEETS
9	COLORADO	F160-1(4)	6	


RIGHT OF WAY
Mesa Verde Ent-East to Mud Creek

REVISIONS

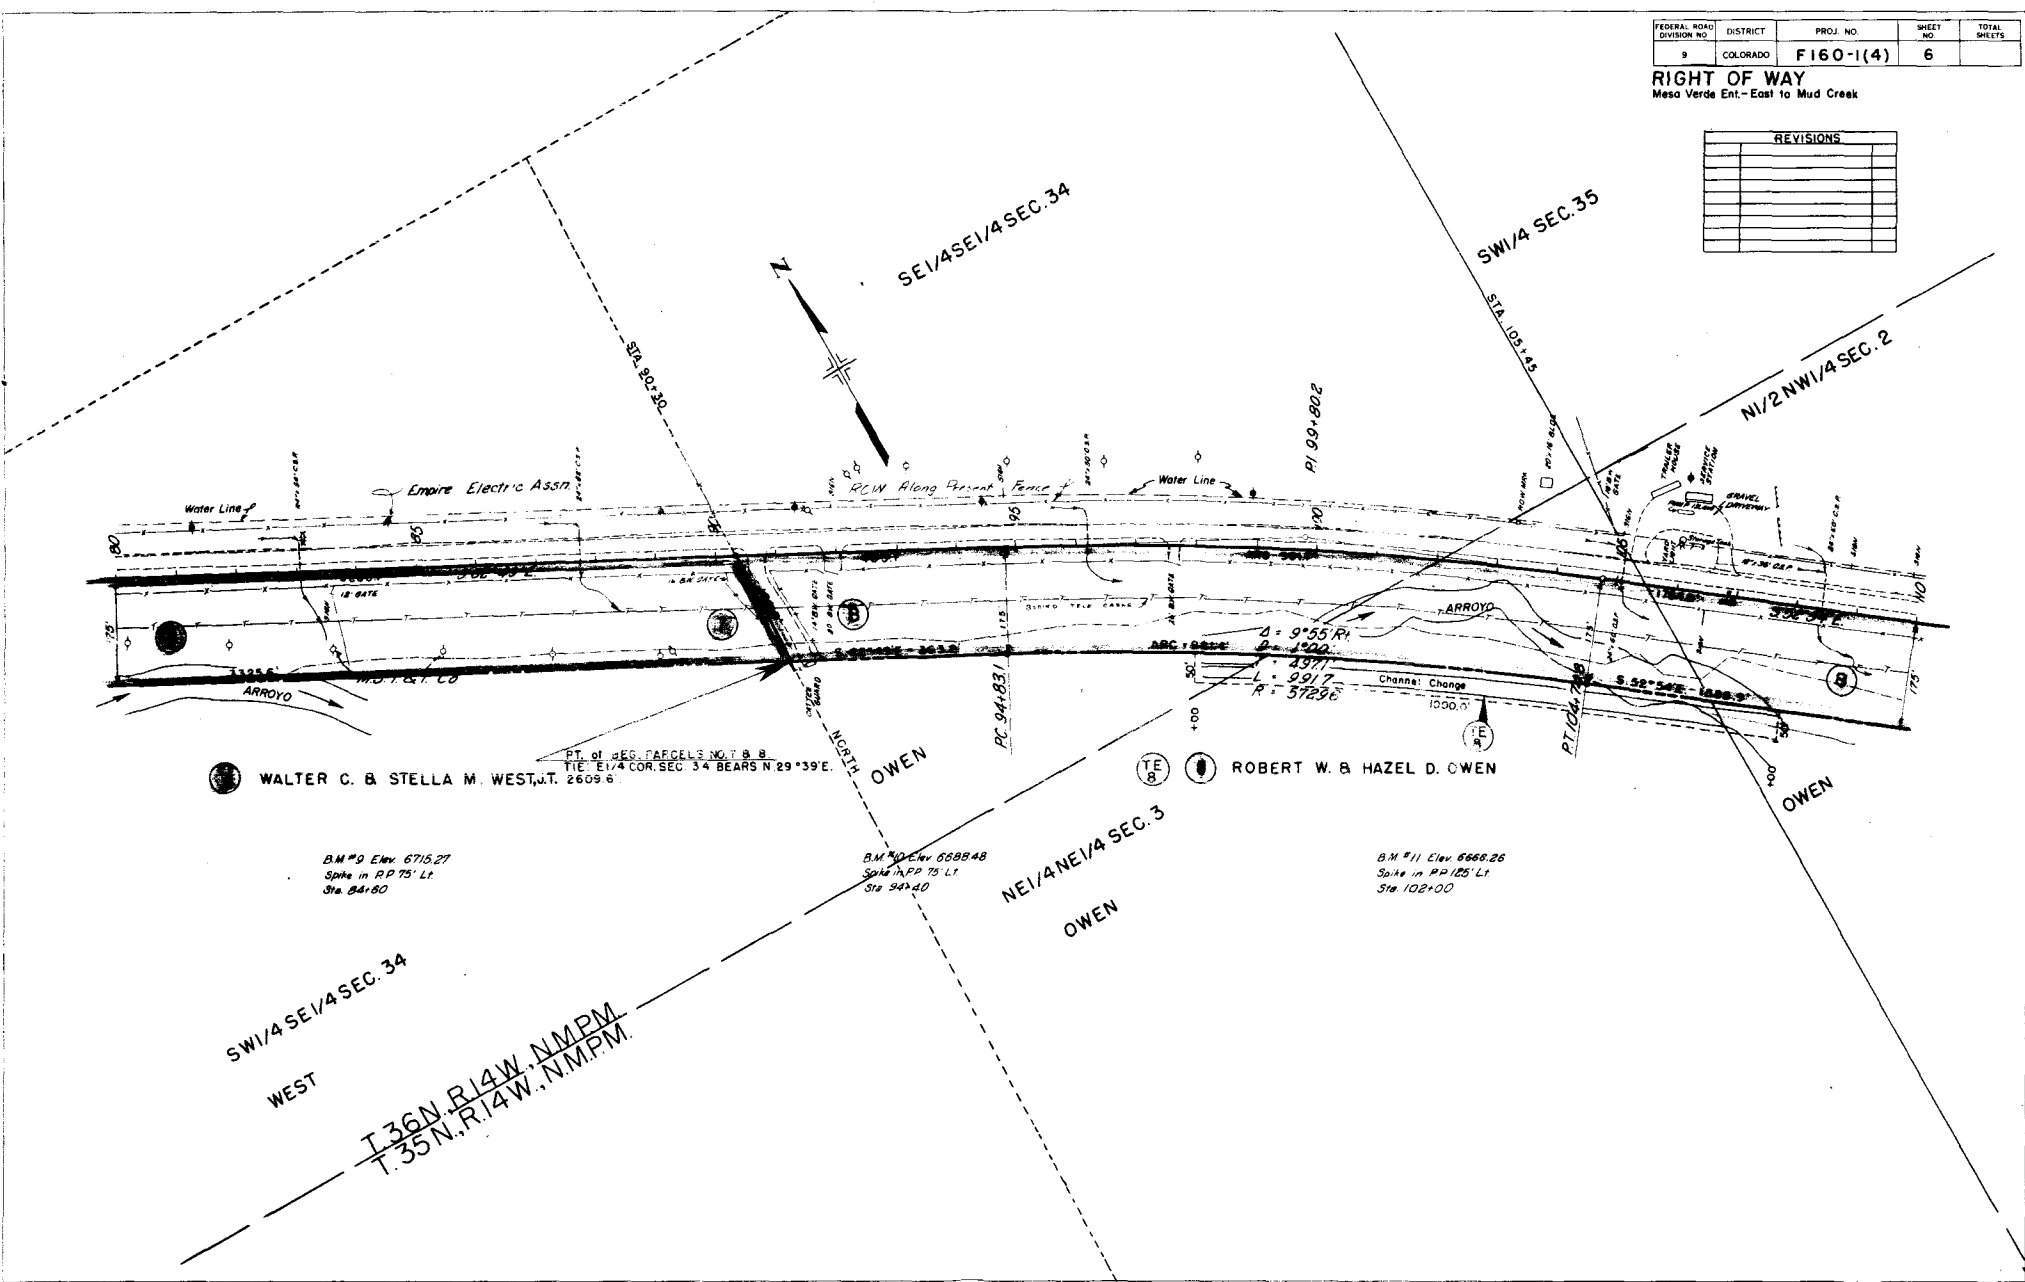

RIGHT OF WAY
Mesa Verde Ent. - East to Mud Creek

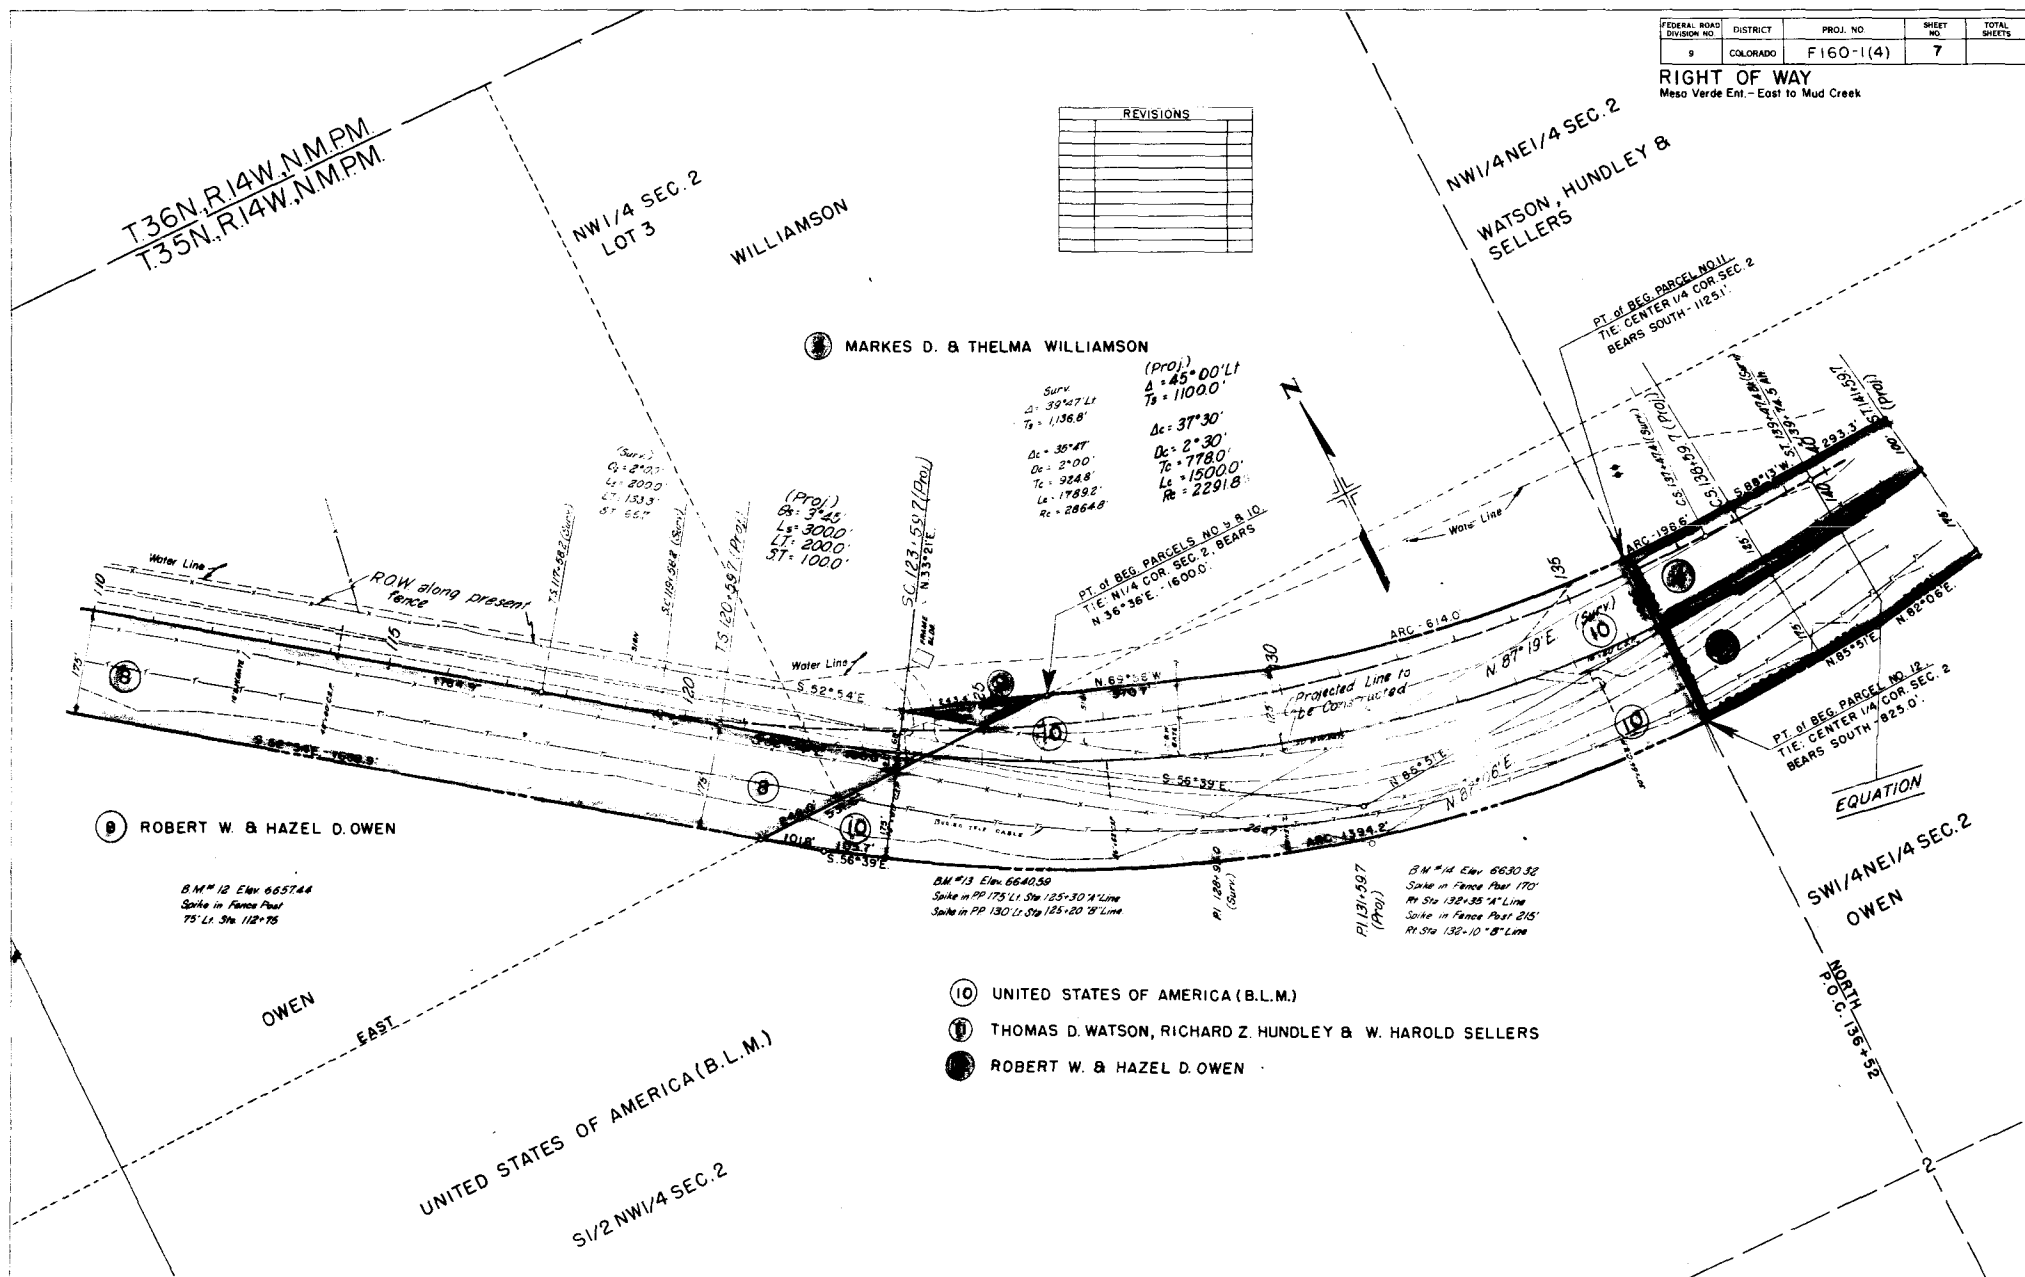[illegible]

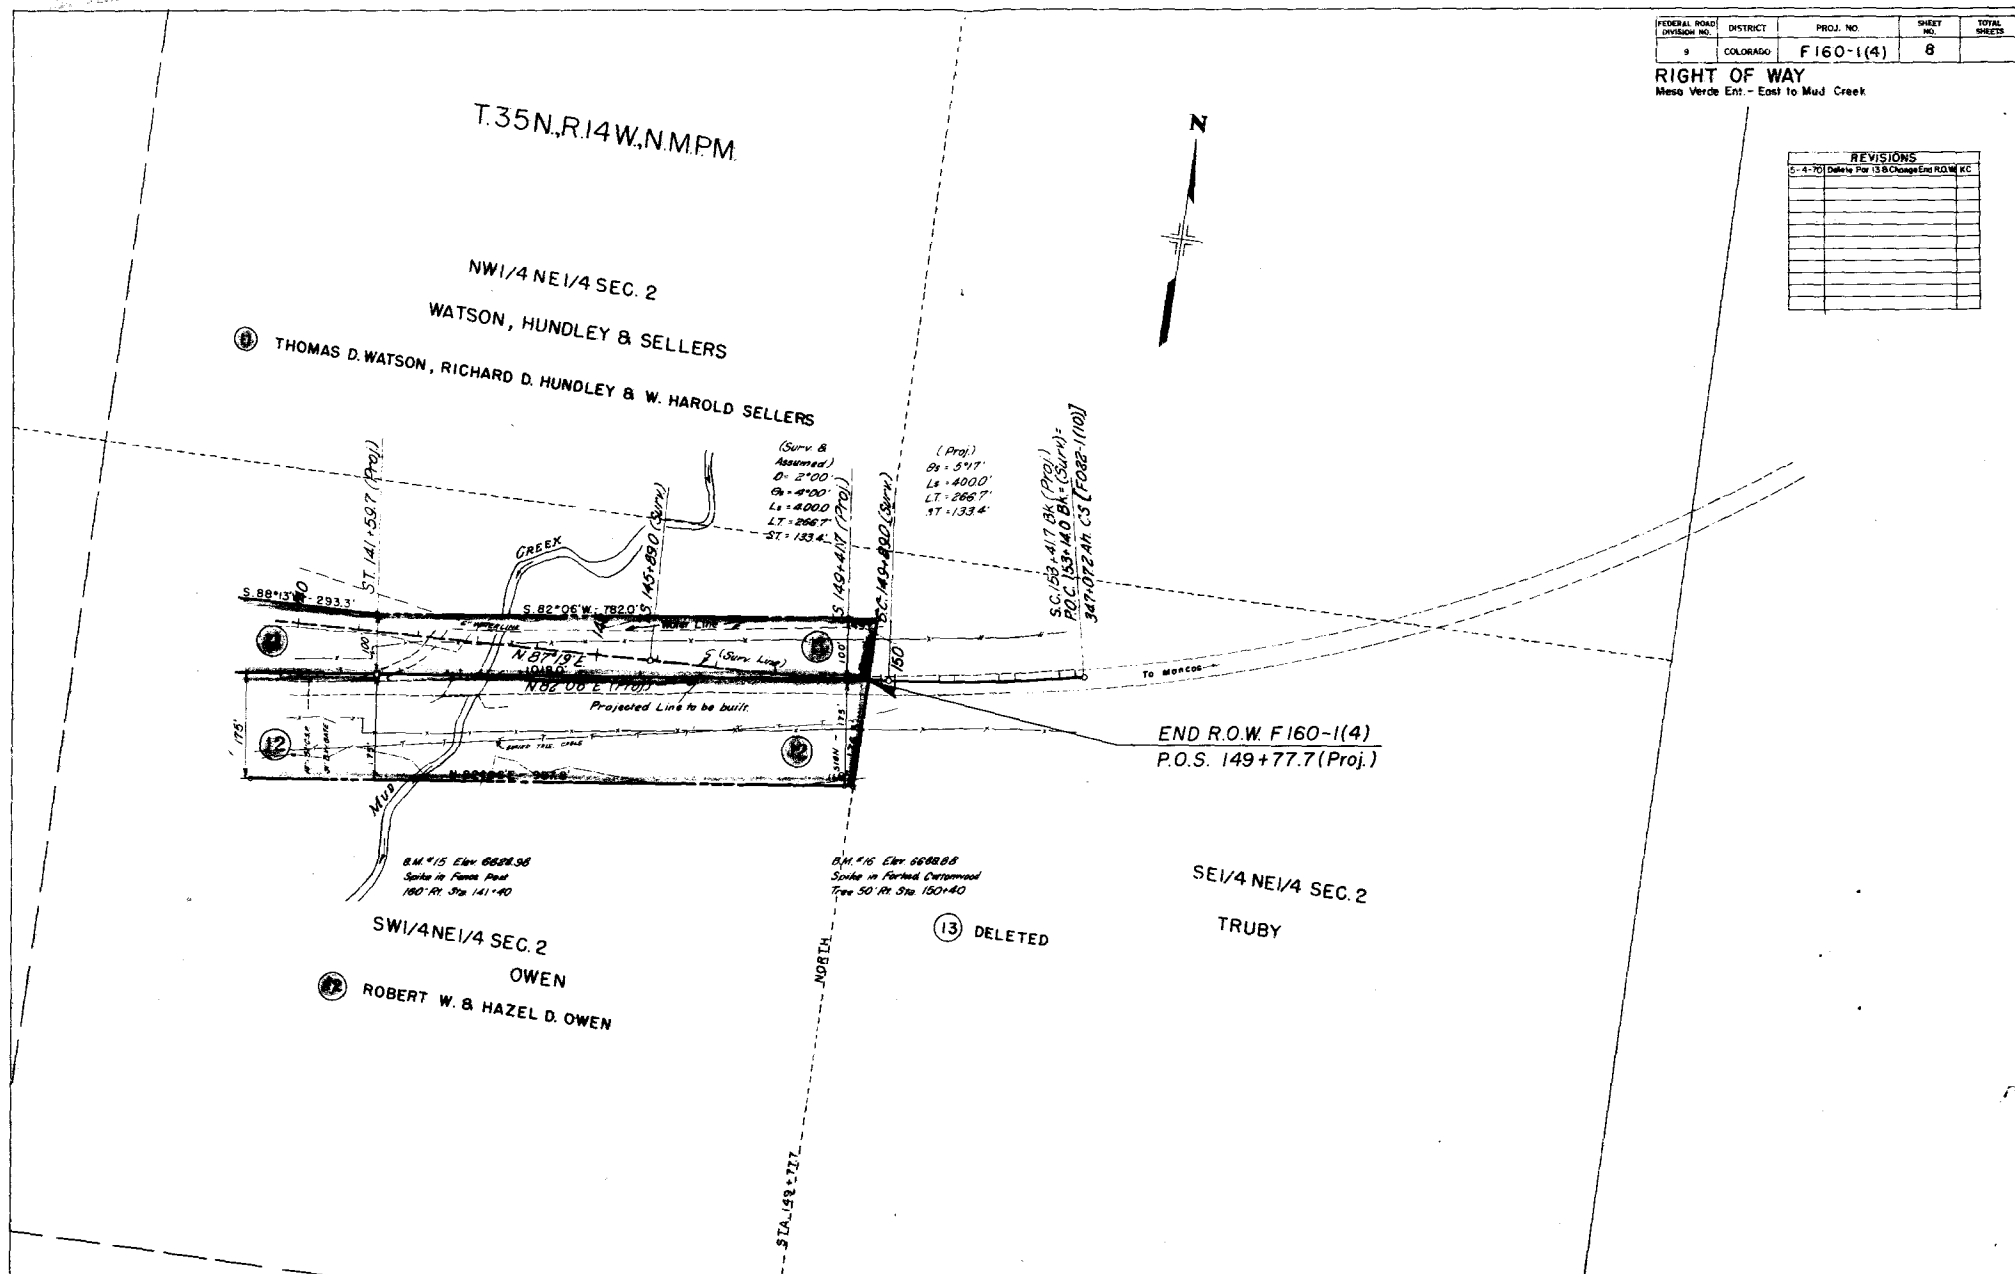
[illegible]

FED. AG. NO. AFG. NO.	DIVISION	PROJ. NO.	SHEET NO.	DATE + TIME
9	COLO	F160 (H)	9	

OWNERSHIP MAP
PLAT

SHOWING CLAIMANTS WITH REGARD
TO RIGHT OF WAY FOR PROJECT NO
F160-1(4)

ORIGINAL SCALE: 1" = 400'

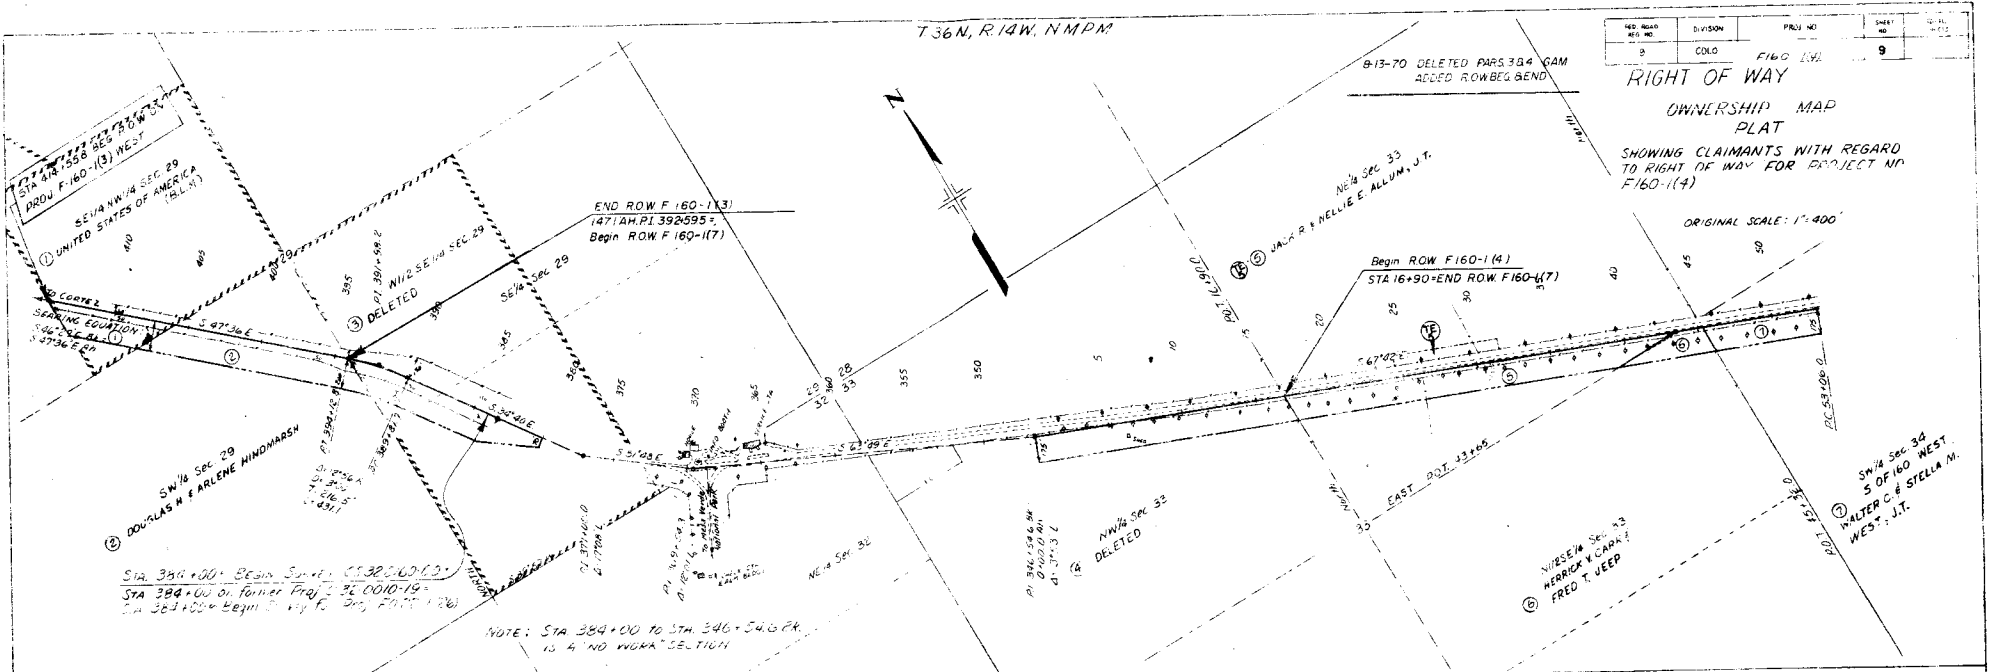

REVISIONS			
5-4-70	Delete Par 13B change End RDM	KC	

