

STATE DEPARTMENT OF HIGHWAYS

DIVISION OF HIGHWAYS—STATE OF COLORADO

FEDERAL ROAD REGION NO.	DIVISION	PROJECT NO.	SHEET NO.
9	COLORADO	F 160-1 (7)	1


RIGHT OF WAY
MESA VERDE INTERCHANGE

INDEX OF SHEETS

TITLE SHEET
TABULATION OF PROPERTIES
ALIGNMENT PLAN
OWNERSHIP MAP

REVISIONS

CONVENTIONAL SIGNS

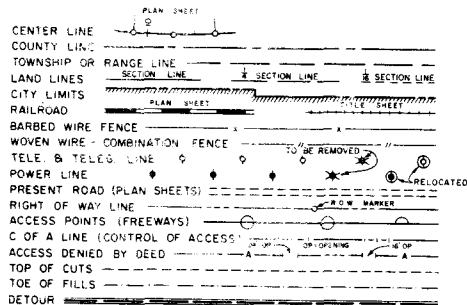


PLAN AND PROFILE OF PROPOSED FEDERAL AID PROJECT NO. F160-1(7) STATE HIGHWAY NO. 160 MONTEZUMA COUNTY RIGHT OF WAY

SCALES OF ORIGINAL DRAWINGS
ON PLAN: 1 IN. = 100 FT.
ON OWNERSHIP: 1 IN. = 400 FT.

LENGTH OF PROJECT IN R.O.W. = 1.222 MILES (Surv.)

SHEET NO.
1
2
3-5
6

NOTE: All calculations are from the survey and
W.B. Control Line alignment.
Checked & Calculated by Field

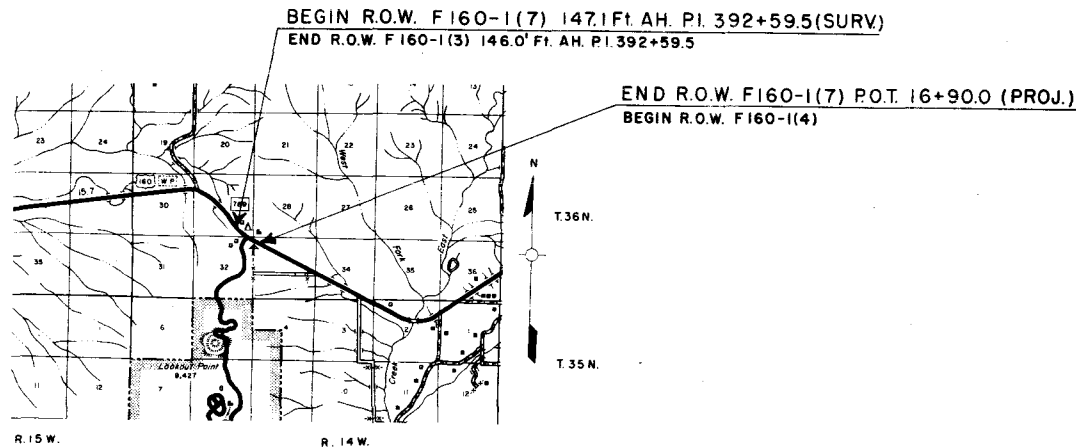

R. O. W. TABULATION OF PROPERTIES IN MONTEZUMA COUNTY S.H. No. 160 PROJ. F 160-1(4)


FEDERAL ROAD DIVISION NO.	DISTRICT	PROJECT NO.	SHEET NO.
8	COLORADO	F160-1(7)	2

RIGHT OF WAY MESA VERDE INTERCHANGE


[illegible]

REGIONAL ROAD SECTION NO.	DIVISION	PROJECT NO.	SHEET NO.	TOTAL SHEETS
5	COLORADO	F160-1(7)	3	6

RIGHT OF WAY
MESA VERDE INTERCHANGE

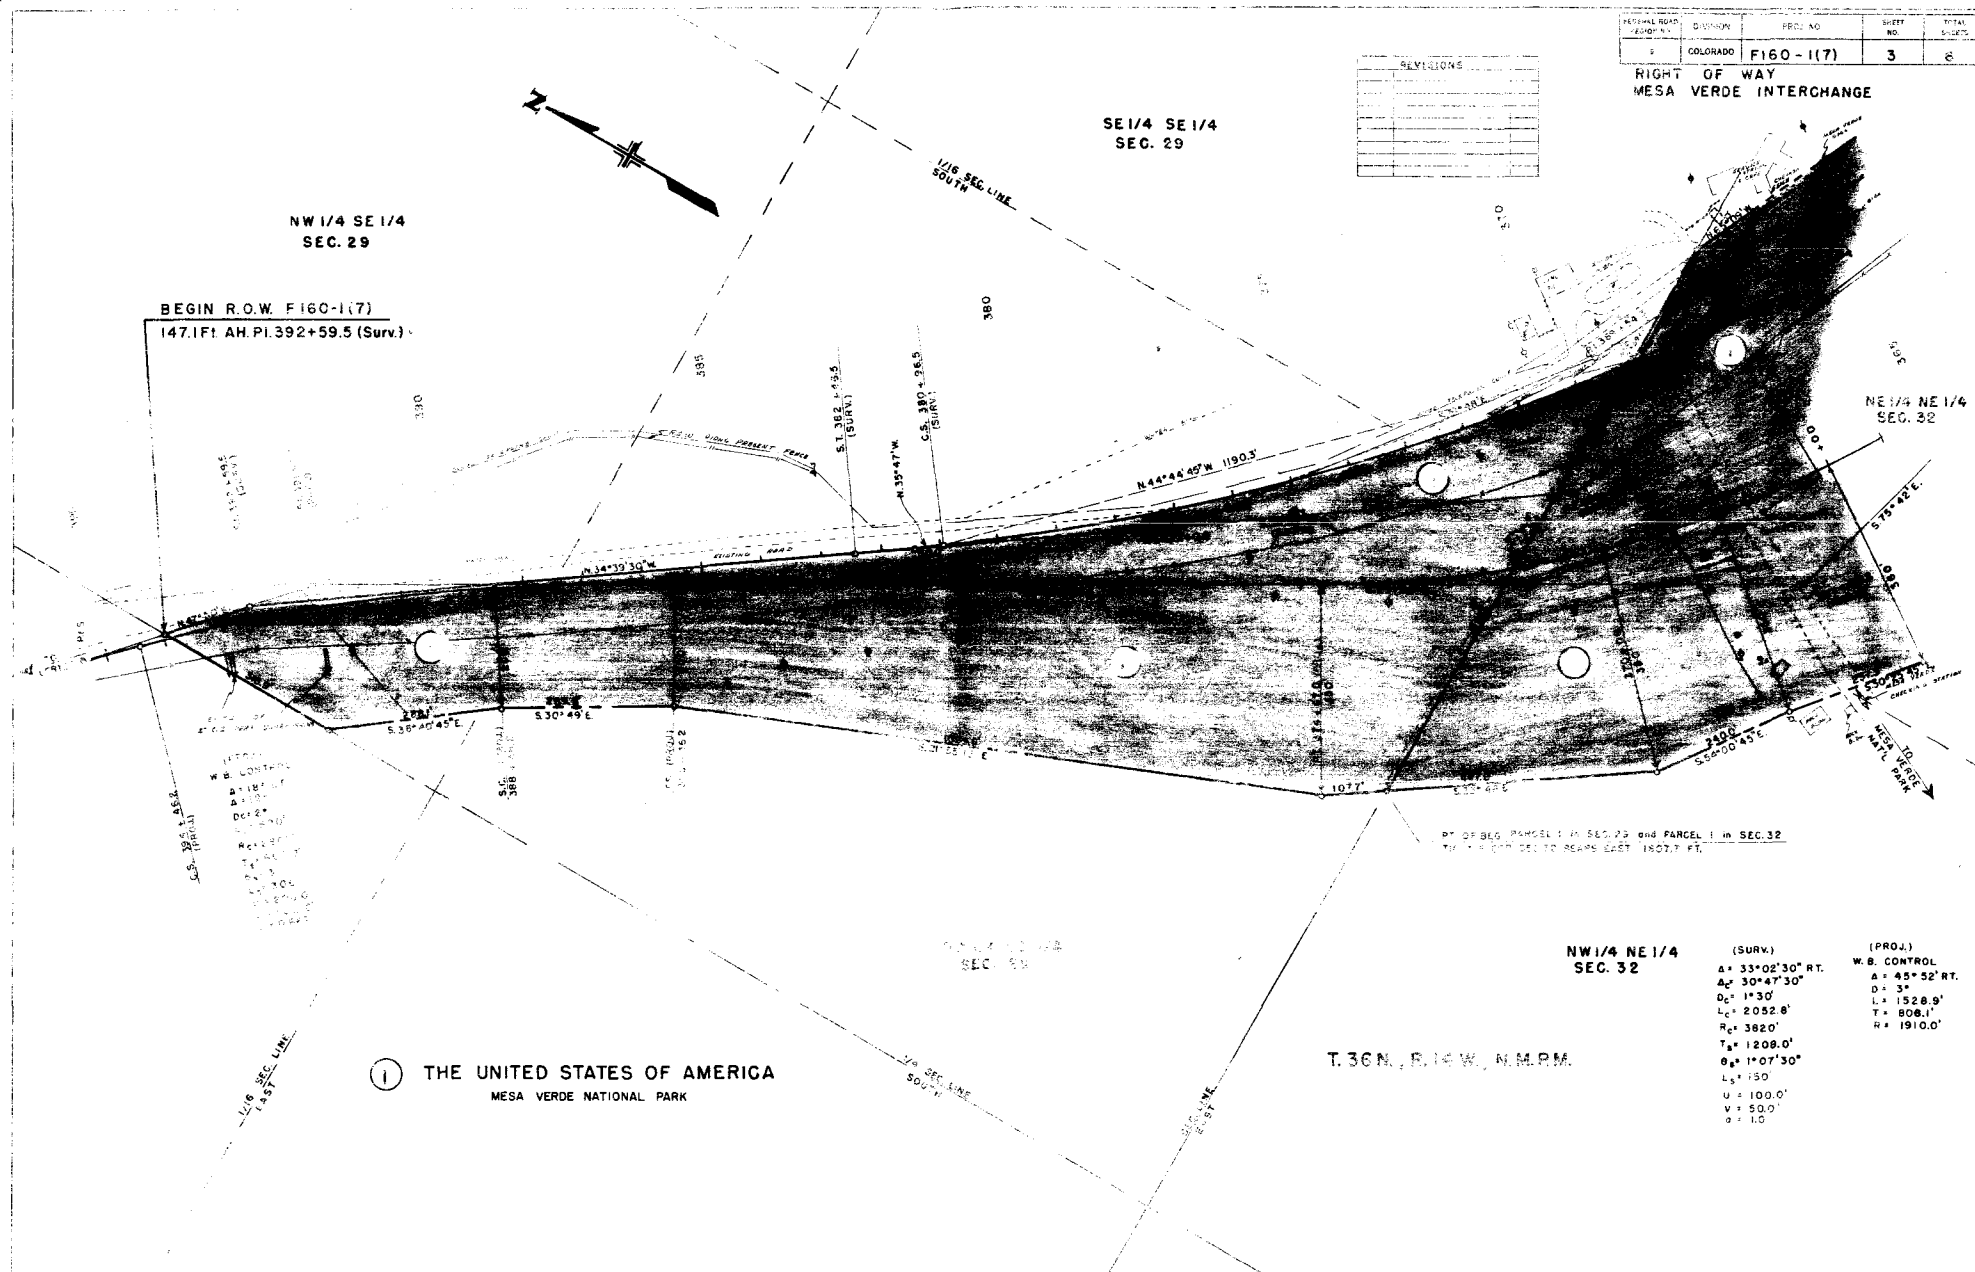

RIGHT OF WAY
MESA VERDE INTERCHANGE

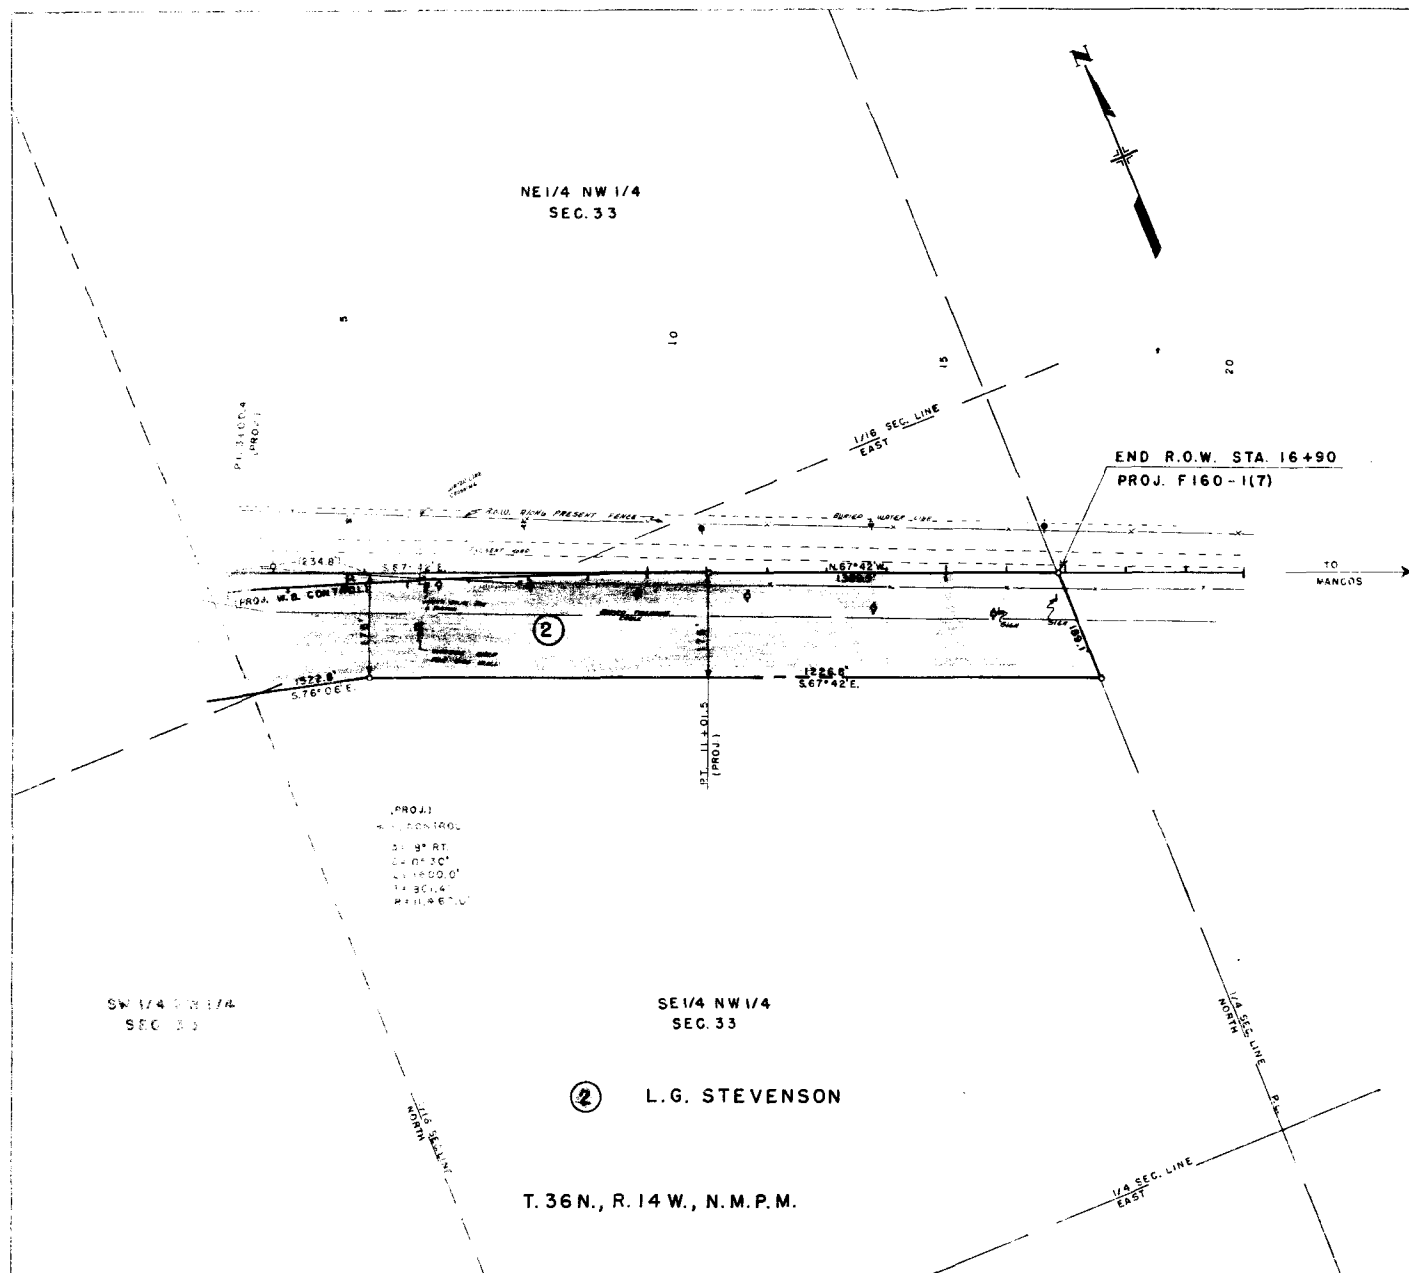[illegible]


T.36N, R.14W, N.M.P.M.

REL. ROAD	DIVISION	PROJ. NO.	SHEET	DATE
5	COLO.	F160-1(7)	6	6

RIGHT OF WAY
MESA VERDE INTERCHANGE
OWNERSHIP MAP
PLAT

SHOWING CLAIMANTS WITH REGARD
TO RIGHT OF WAY FOR PROJECT NO.
F160-1(7) WEST

ORIGINAL SCALE: 1"=400'

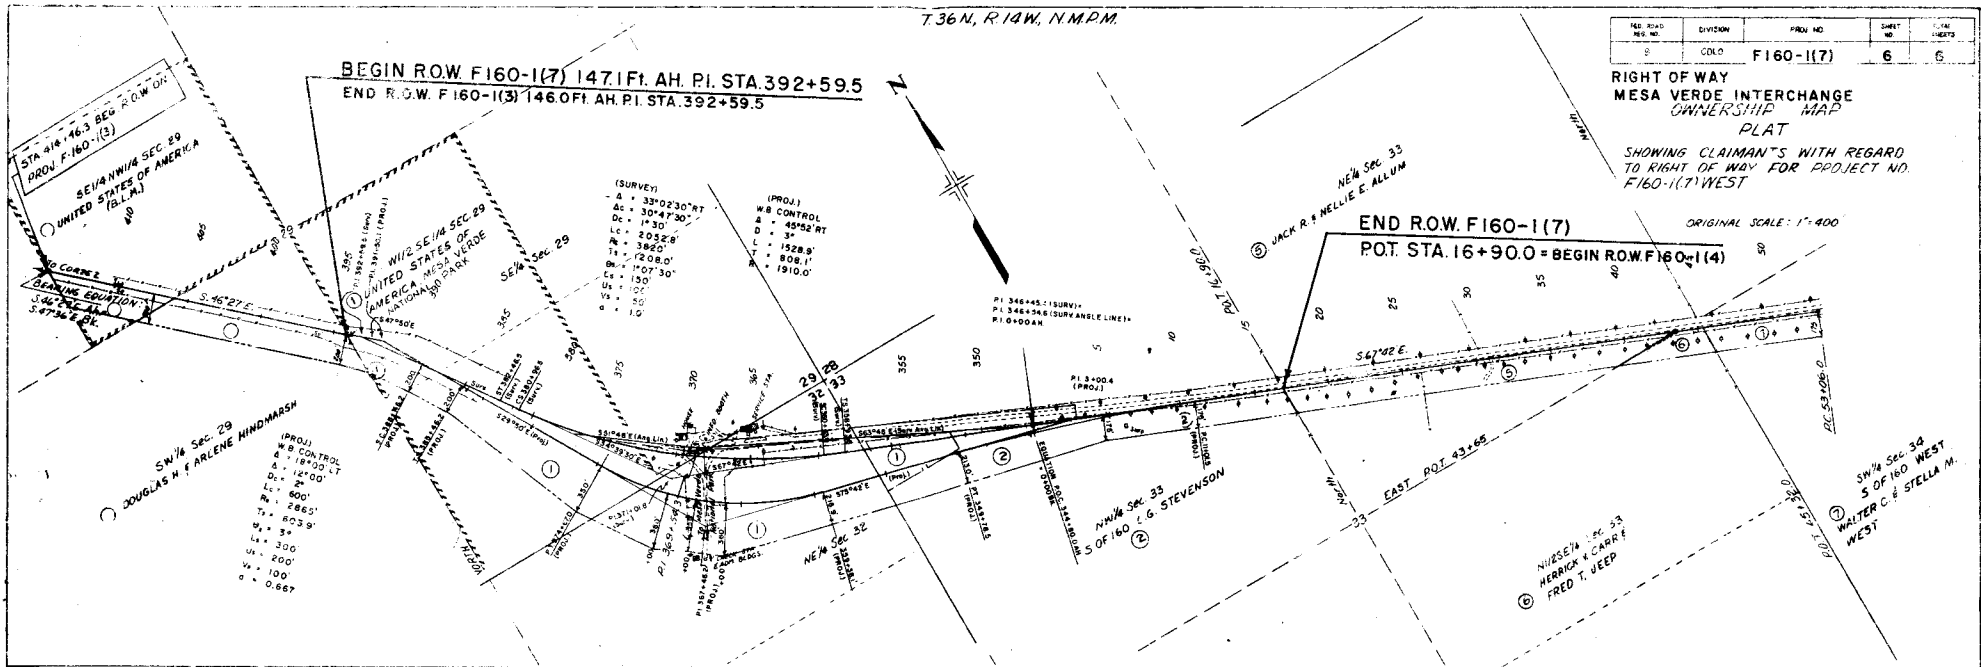

REVISIONS

