


STATE DEPARTMENT OF HIGHWAYS DIVISION OF HIGHWAYS—STATE OF COLORADO

FEDERAL ROAD DISTRICT NO.	DIVISION	PROJECT NO.	SHEET NO.
9	COLORADO	F 160-1 (9)	1

HESPERUS—WEST

CONVENTIONAL SIGNS

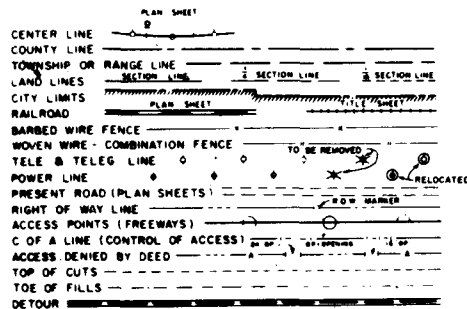

PLAN AND PROFILE OF PROPOSED FEDERAL AID PROJECT NO. F 160-1(9) STATE HIGHWAY NO. 160 LA PLATA COUNTY RIGHT OF WAY

SHEET NO.
1
2
3-4
5


INDEX OF SHEETS
TITLE SHEET
TABULATION OF PROPERTIES
ALIGNMENT PLAN
OWNERSHIP MAP

REVISIONS

NOTE: CHECKED AND CALCULATED
BY FIELD.

SCALES OF ORIGINAL DRAWINGS
ON PLAN, 1 IN. = 100 FT.
ON PROFILE, 1 IN. = 100 FT. HORIZONTAL
1 IN. = 10 FT. VERTICAL
GRADE LINE ON PROFILE IS SHOWN AS GRADE OF FINISHED ROAD
LENGTH OF R.O.W. = 2781.8 FT. = 0.527 MI.

ORIGINAL SCALE: 1" = 100'

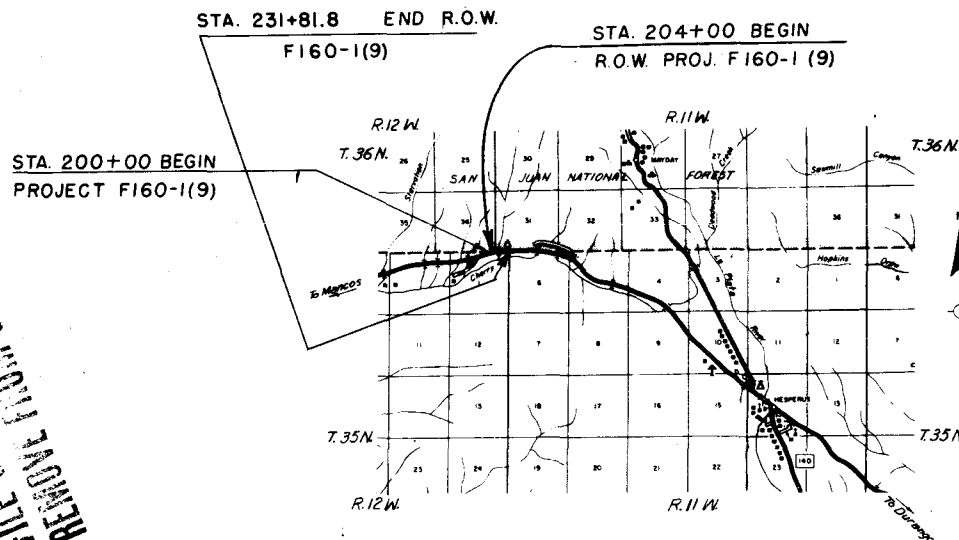


"Vile"

FILE COPY - DO NOT
REMOVE FROM OFFICE

FEDERAL ROAD REGION NO.	DISTRICT	PROJ. NO.	SHEET NO.	TOTAL SHEETS
8	COLORADO	F 160-1(9)	3	5

HESPERUS-WEST
 RIGHT OF WAY

REVISIONS

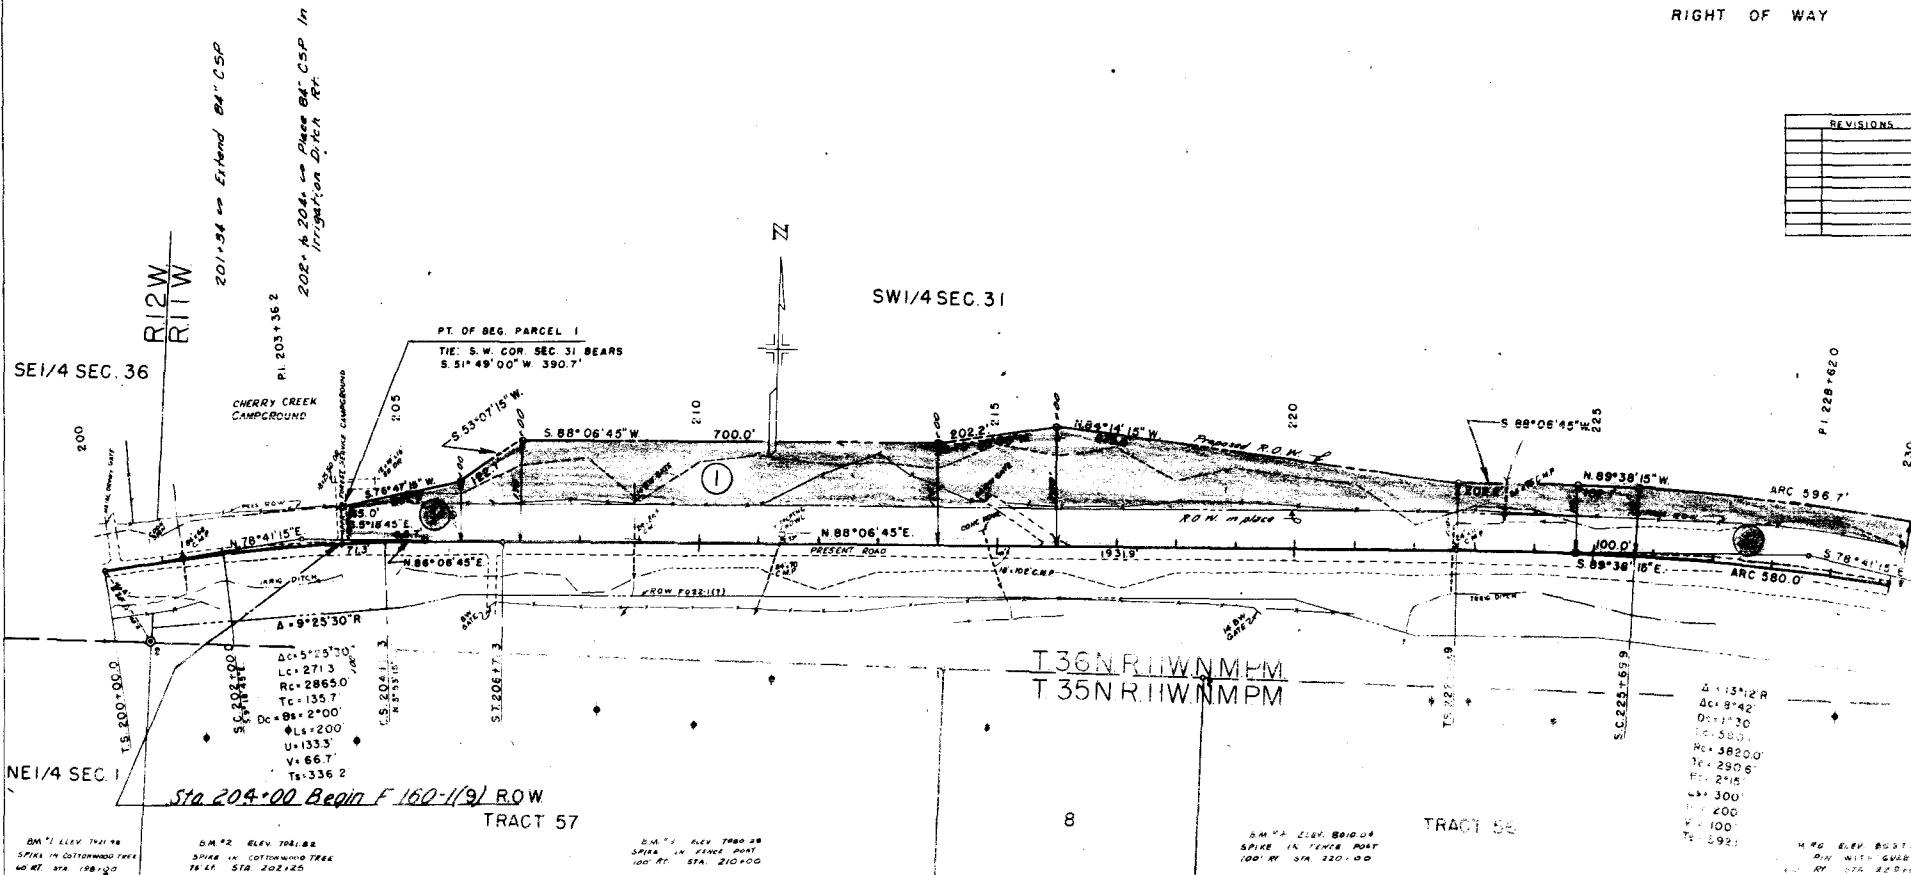

TE.2a & (21) F. E. MONTOYA & BELARMINO MONTOYA (PROJ NO. F160-1(5))

