


STATE DEPARTMENT OF HIGHWAYS DIVISION OF HIGHWAYS—STATE OF COLORADO

CONVENTIONAL SIGNS

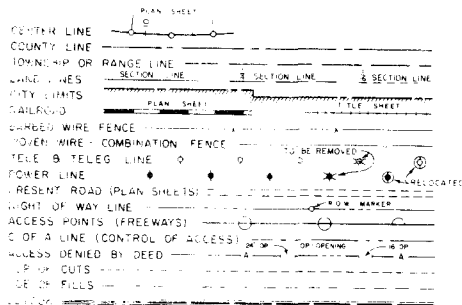

PLAN AND PROFILE OF PROPOSED FEDERAL AID PROJECT NO. F 550-2(3) STATE HIGHWAY NO. 550 LA PLATA COUNTY RIGHT OF WAY

SHEET NO.
1
2 -28
3 -10
11 - 12

SCALE OF ORIGINAL DRAWINGS
ON PLAN: 1" = 50 FT.
ON PROFILE: 1" = 50 FT. HORIZONTAL
1" = 10 FT. VERTICAL
GRADE LINE ON PROFILE IS SHOWN AS GRADE OF FINISHED ROAD
NET LENGTH OF PROJECT = 1.887 MILES (IN P.O.W.)

FEDERAL ROAD REGION NO.	DIVISION	PROJECT NO.	SHEET NO.
8	COLORADO	F 550-2(3)	1

HERMOSA-NORTH
RIGHT OF WAY


INDEX OF SHEETS

TITLE SHEET
TABULATION OF PROPERTIES
ALIGNMENT SHEETS
OWNERSHIP MAP

REVISIONS	

NOTE: All calculations are from the Survey Line.
CHECKED BY FIELD FORCES

**FILE COPY - DO NOT
REMOVE FROM OFFICE**

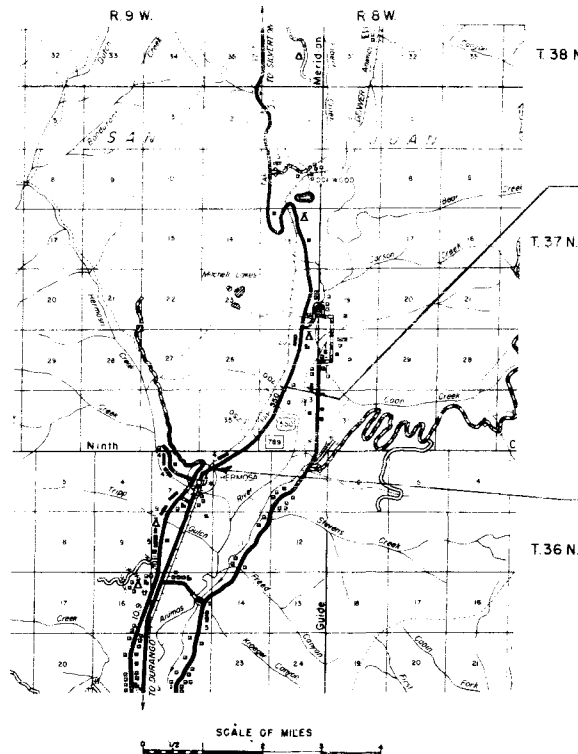

STA. 686+86 (Sur.) BEGIN R.O.W.
PROJECT NO. F 550-2(3)

STA. 786+36 (Sur.) END R.O.W.
PROJECT NO. F 550-2(3)

Set 1
Colored
Outline

R.O.W. TABULATION OF PROPERTIES IN LA PLATA COUNTY S.H.No.550 PROJ. F 550-2(3)

FEDERAL ROAD DISTRICT NO.	DISTRICT	PROJECT NO.	SHEET NO.
8	COLORADO	F 550-2(3)	2

RIGHT OF WAY HERMOSA-NORTH

PARCEL NO.	OWNER	ADDRESS	LOCATION	AREA IN ACRES			PURCHASE DATA					REMARKS	NO.
				PARCEL	TO BE ACQUIRED	REMAINDER	LAND	IMPROV'M'TS	DAMAGE	MISC.	TOTAL		
			T.37N.,R.9W.,N.M.P.M.			LT. — RT.							
1	C. A. M. P. INCORPORATED	% LESTER SHERMAN, Rt. 1, DURANGO, COLO.	NW 1/4 Sec. 36	2.26	0.62	0 27±							
2	COLLEEN J. BRYCE, MARK E. THOMAS, NELLIE B. THOMAS & DONNA L. THOMPSON	Rt. 1, BOX 425, DURANGO, COLO.	NE 1/4 NW 1/4 Sec. 36	2.08	0.31	52± 67±							
PE. 2A	DELETED												
PE. 3	LOIS E. SMITH AND BERT C. SMITH (DECEASED)	6026 S. WASHINGTON ST., WHITTIER, CALIF.	SE 1/4 NW 1/4 Sec. 36	0.11	0.11	1.5± —						ROAD APPROACH	PE. 3
PE. 3A	LOIS E. SMITH AND BERT C. SMITH (DECEASED)	6026 S. WASHINGTON ST., WHITTIER, CALIF.	SE 1/4 NW 1/4 Sec. 36	0.006	0.006							IMPROVE APPROACH TO ACCESS ROAD	PE. 3A
PE. 4	EDMUND J. PACHECO & SARAH E. PACHECO, J.T.	9208 CRESTWOOD N.E., ALBUGUERQUE, N.M.	NE 1/4 SW 1/4 Sec. 36	0.02	0.02	1.5± —						ROAD APPROACH	PE. 4
5A	JAMES RANCHES, INC.	Rt. 1, BOX 418, DURANGO, COLO.	NW 1/4 SW 1/4 Sec. 36	4.49	1.18	480± 23±							
5B	JAMES RANCHES, INC.	Rt. 1, BOX 418, DURANGO, COLO.	SE 1/4 SE 1/4 Sec. 35	2.59	1.26								
			T.36N.,R.9W.,N.M.P.M.										
5C	JAMES RANCHES, INC.	Rt. 1, BOX 418, DURANGO, COLO.	NE 1/4 NW 1/4 Sec. 2	0.25	0.08								
5D	JAMES RANCHES, INC.	Rt. 1, BOX 418, DURANGO, COLO.	SW 1/4 NW 1/4 Sec. 2	0.73	0.26								
			T.37N.,R.9W.,N.M.P.M.										
6	MYRTLE B. HALFERTY	1215 N. HARTWOOD POINT ROAD, PASADENA, CALIFORNIA	SE 1/4 Sec. 35 SW 1/4 Sec. 36	0.70	0.13	2.5± —							
7A	ALBERT J. MAYER & MERCEDES C. MAYER, J.T.	Rt. 1, BOX 421, DURANGO, COLO.	SW 1/4 SW 1/4 Sec. 36	0.12	0.01	— 17±							
7B	ALBERT J. MAYER & MERCEDES C. MAYER, J.T.	Rt. 1, BOX 421, DURANGO, COLO.	SE 1/4 SE 1/4 Sec. 35	1.55	0.45								
8	RICHARD R. ALBRECHT & EILEEN L. ALBRECHT, J.T.	Rt. 1, BOX 418-B, DURANGO, COLO.	SE 1/4 Sec. 35	0.34	0.07	1.5± —							
9 ^{Rev}	ADRIAN B. LOCKE & CATHERINE E. LOCKE, J.T.	Rt. 1, BOX 420, DURANGO, COLO.	S 1/2 Sec. 35	0.28	0.10	— 1.5±							
10 ^{Rev}	ALFRED FOREST WARD & FLORANCE WARD	Rt. 1, BOX 418-C, DURANGO, COLO.	SW 1/4 SE 1/4 Sec. 35, T.37N. NE 1/4 NW 1/4 Sec. 2, T.36N.	0.58	0.17	— 1.2±							
11	TONY MEYER & EILEEN MEYER, J.T.	Rt. 1, BOX 418-A, DURANGO, COLO.	SW 1/4 SE 1/4 Sec. 35, T.37N. NE 1/4 NW 1/4 Sec. 2, T.36N.	0.78	0.33	1.5± —							

REVISIONS		
7-19-72	Delete PE. 2A	KC
8-2-73	Add PE. 3A, Name Cor. PE. 3	GM

RIGHT OF WAY HERMOSA-NORTH[illegible]

FEDERAL ROAD NUMBER	DIVISION	PROJ. NO.	SHEET NO.	TOTAL SHEETS
8	COLORADO	F 550-2 (3)	3	12

HERMOSA-NORTH
RIGHT OF WAY

REVISIONS	
DATE	BY
7-19-72	Deane PE-2A

MARK E. THOMAS
NELLIE B. THOMAS
COLLEEN J. BRYCE
DONNA L. THOMPSON

N.E. 1/4 N.W. 1/4 SEC. 36

PE
2A DELETED

S.W. 1/4 S.E. 1/4 SEC. 25

MARK THOMAS, ET AL.

ARTHUR H. AND MILDRED E. WILL


P.O.B. PARCEL 2
TIE N. 1/4 COR. SEC. 36 BRS.
N. 50° 23' 30" E. 507.6' (CALC.)

680

685

690

695

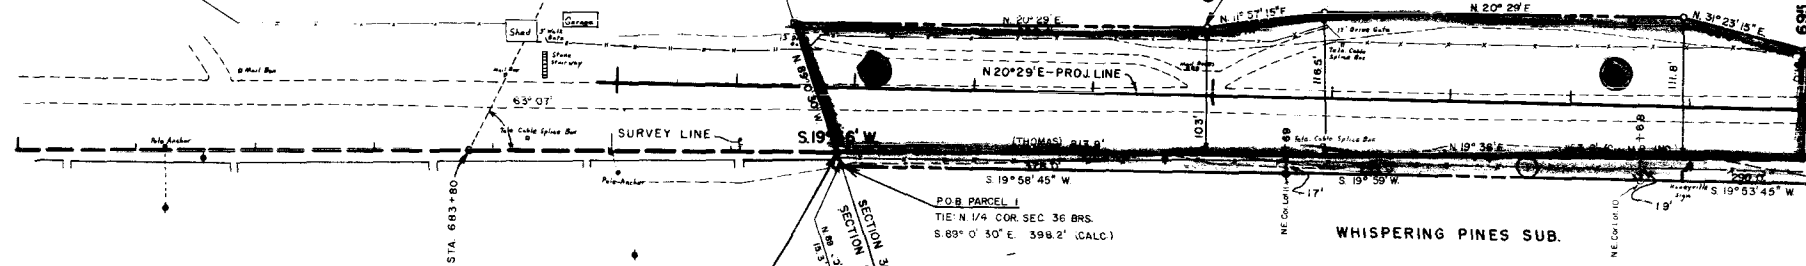

BEGIN R.O.W. PROJ. F550-2(3)
STA. 686+86.0 (Survey)

U.S. FOREST

BM 24, Spike in Pine Tree
95' Lt. Sta. 686+75

S.E. 1/4 S.W. 1/4 SEC. 25

MARK THOMAS, ET AL.

T. 37 N., R. 9 W., N.M.P.M.


FEDERAL ROAD REGION NO.	DIVISION	PROJ. NO.	SHEET NO.	TOTAL SHEETS
8	COLORADO	F 550-2 (3)	4	12

HERMOSA-NORTH
RIGHT OF WAY

REVISIONS	

MARK E. THOMAS
NELLIE B. THOMAS
COLLEEN J. BRYCE
DONNA L. THOMPSON

S.E. 1/4 N.W. 1/4 SEC. 36

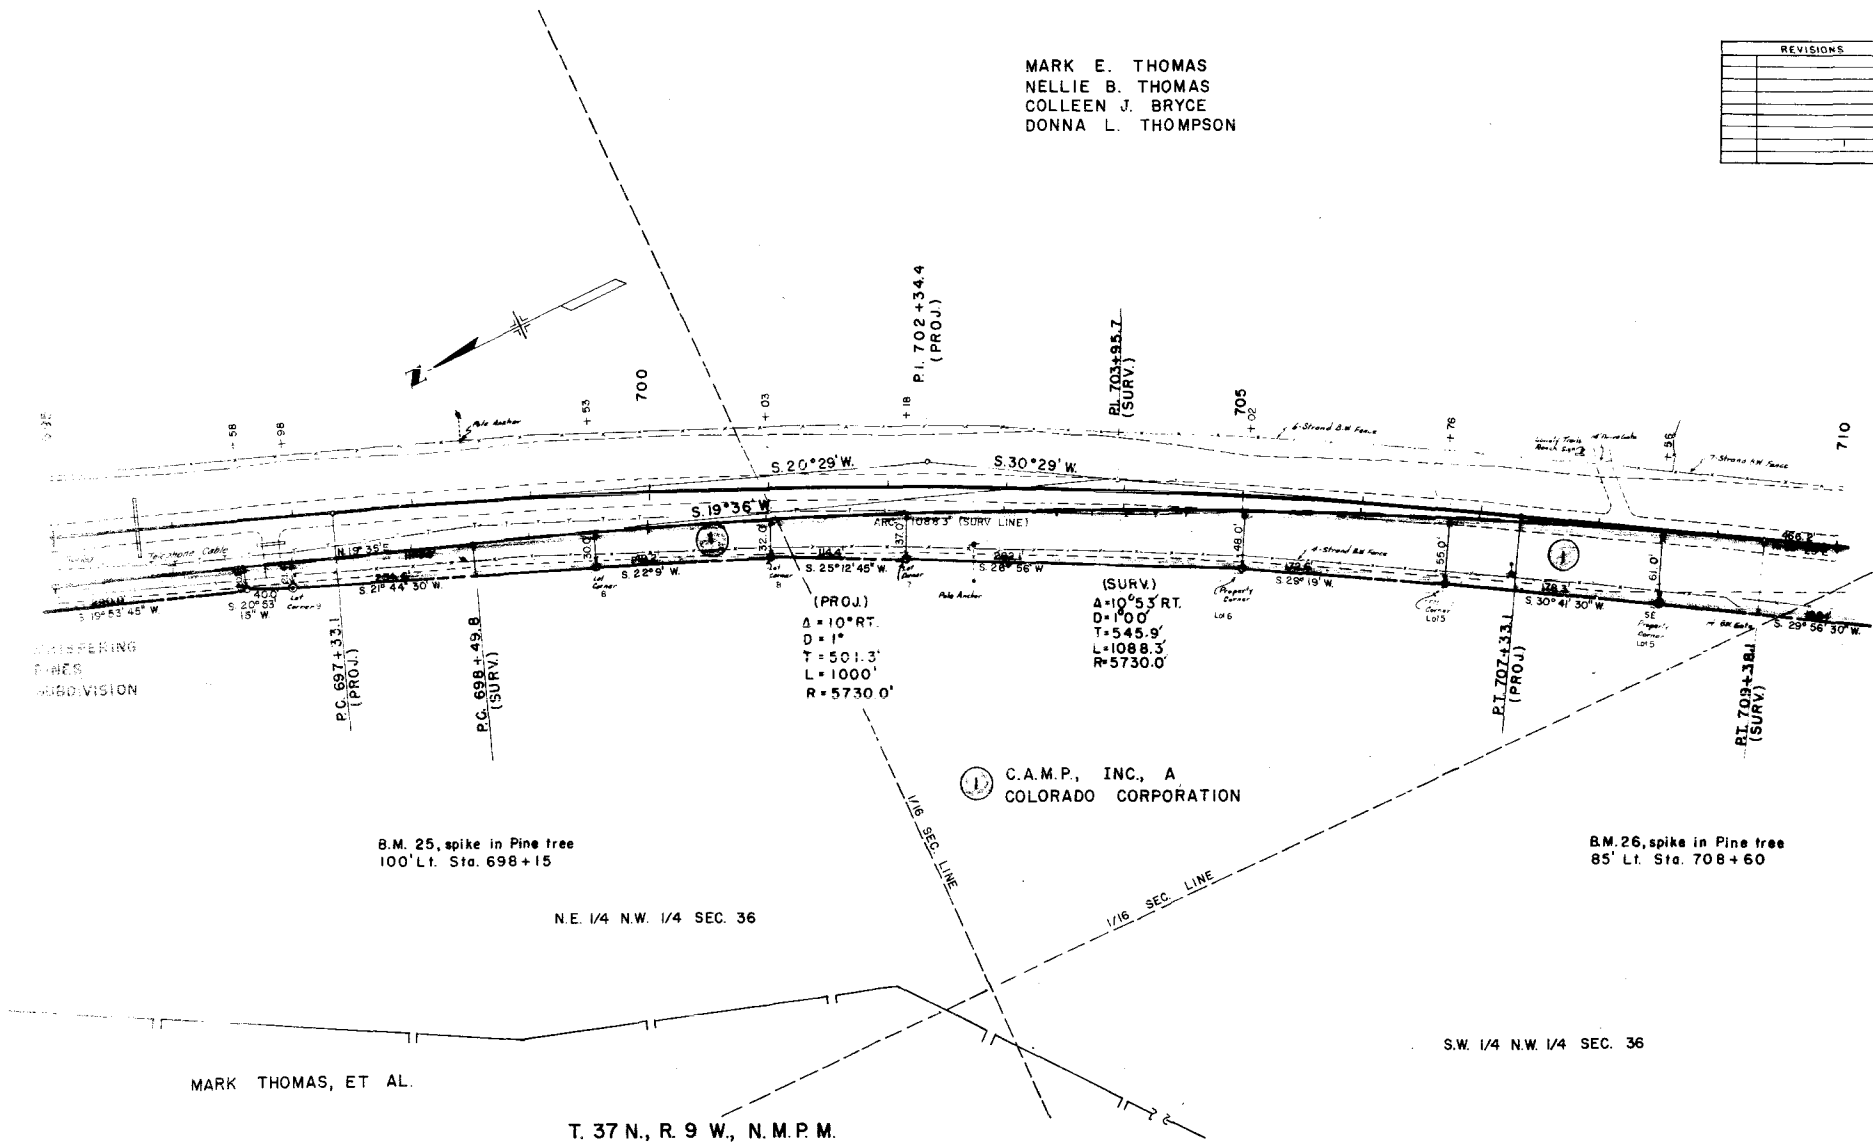

C.A.M.P., INC., A
COLORADO CORPORATION


MARK THOMAS, ET AL.

T. 37 N., R. 9 W., N.M.P.M.

FEDERAL ROAD SECTION NO.	DIVISION	PROJ. NO.	SHEET NO.	TOTAL SHEETS
8	COLORADO	F 550-2 (3)	5	12

HERMOSA-NORTH
RIGHT OF WAY


REVISIONS	
6-29-75	Add Road L1 713+
8-21-75	Add PE 3A, Name Cor PE-3
TE-3	GW

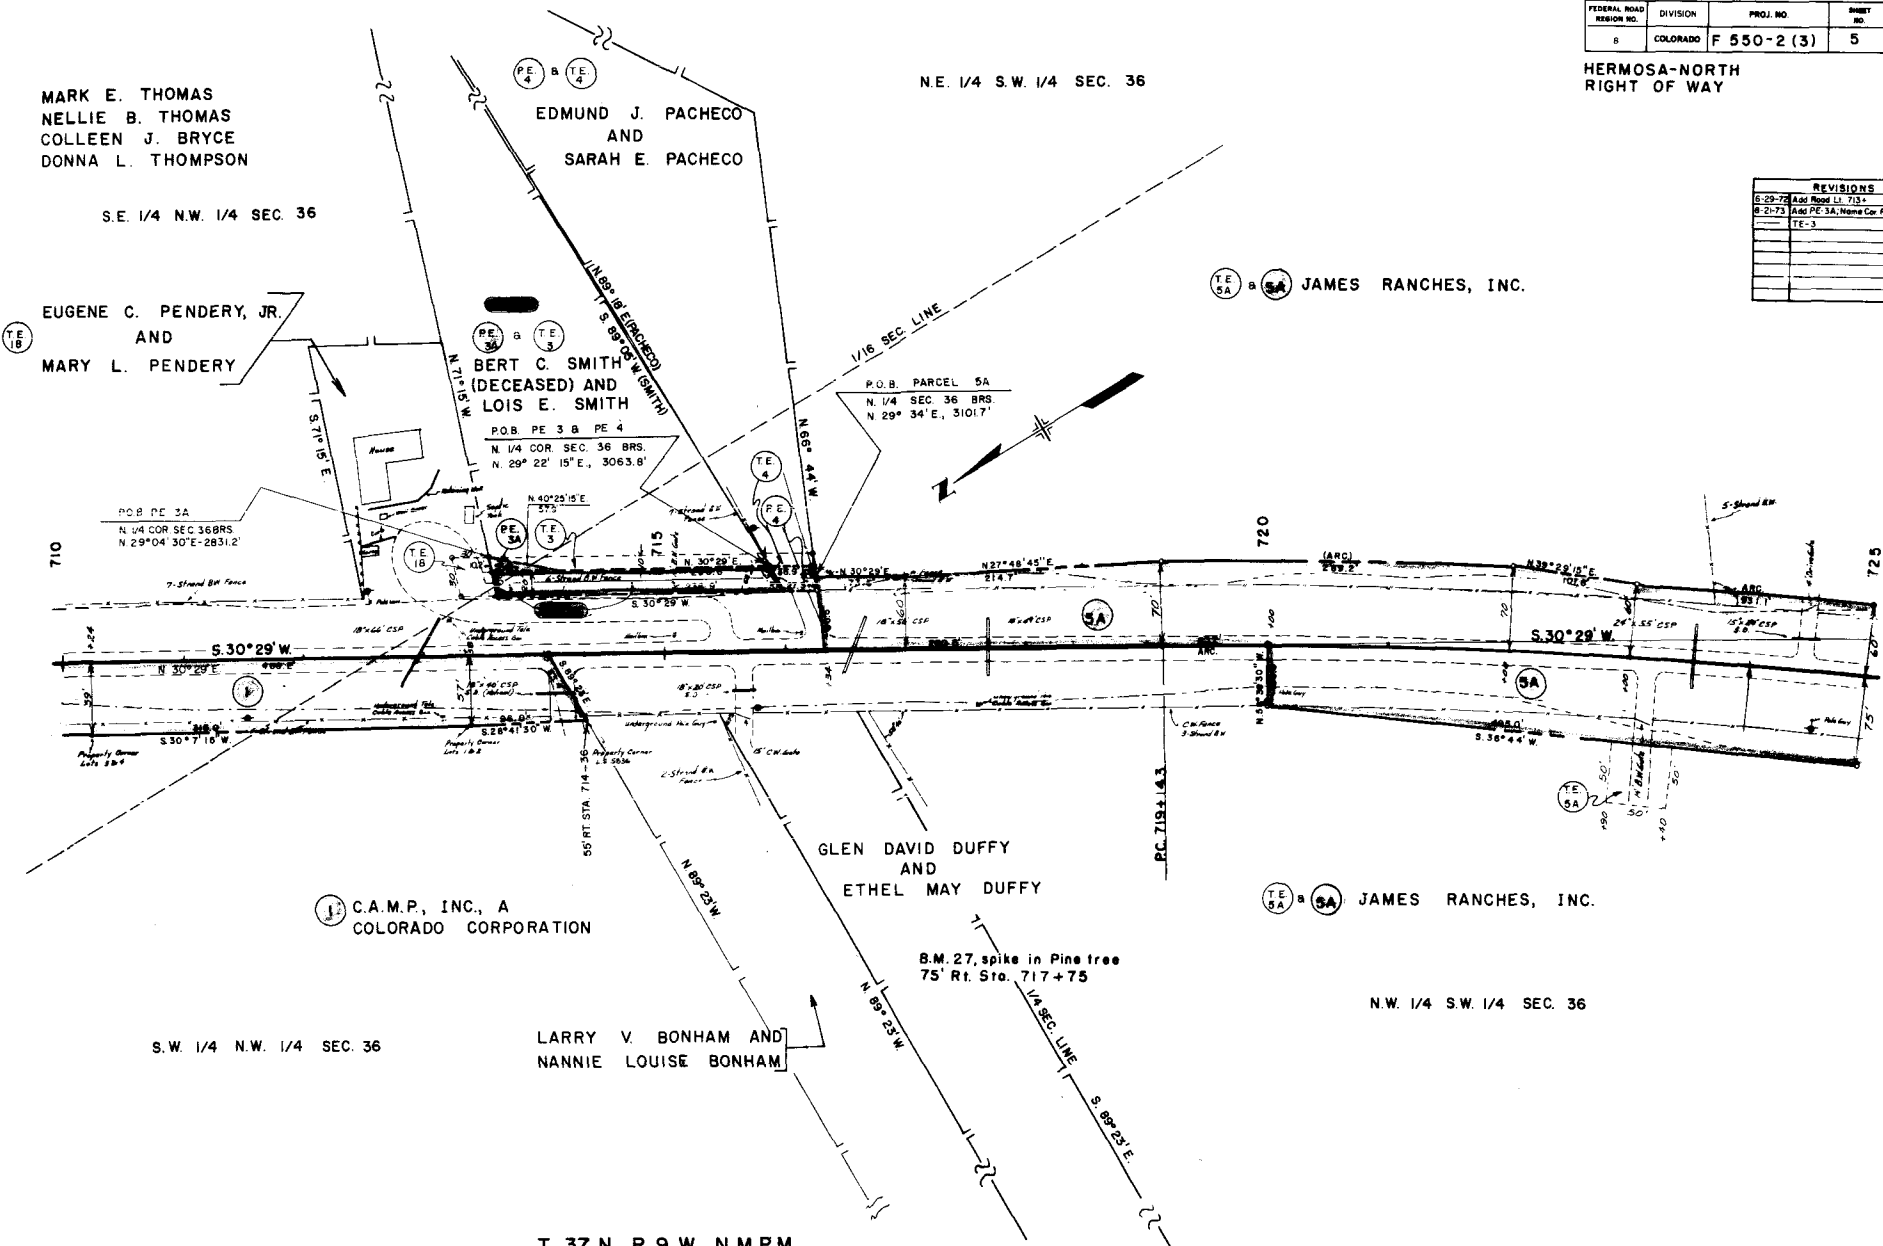


T. 37 N., R. 9 W., N.M.P.M.

FEDERAL ROAD REGION NO.	DIVISION	PROJ. NO.	SHEET NO.	TOTAL SHEETS
8	COLORADO	F 550-2 (3)	6	12

HERMOSA-NORTH
RIGHT OF WAY

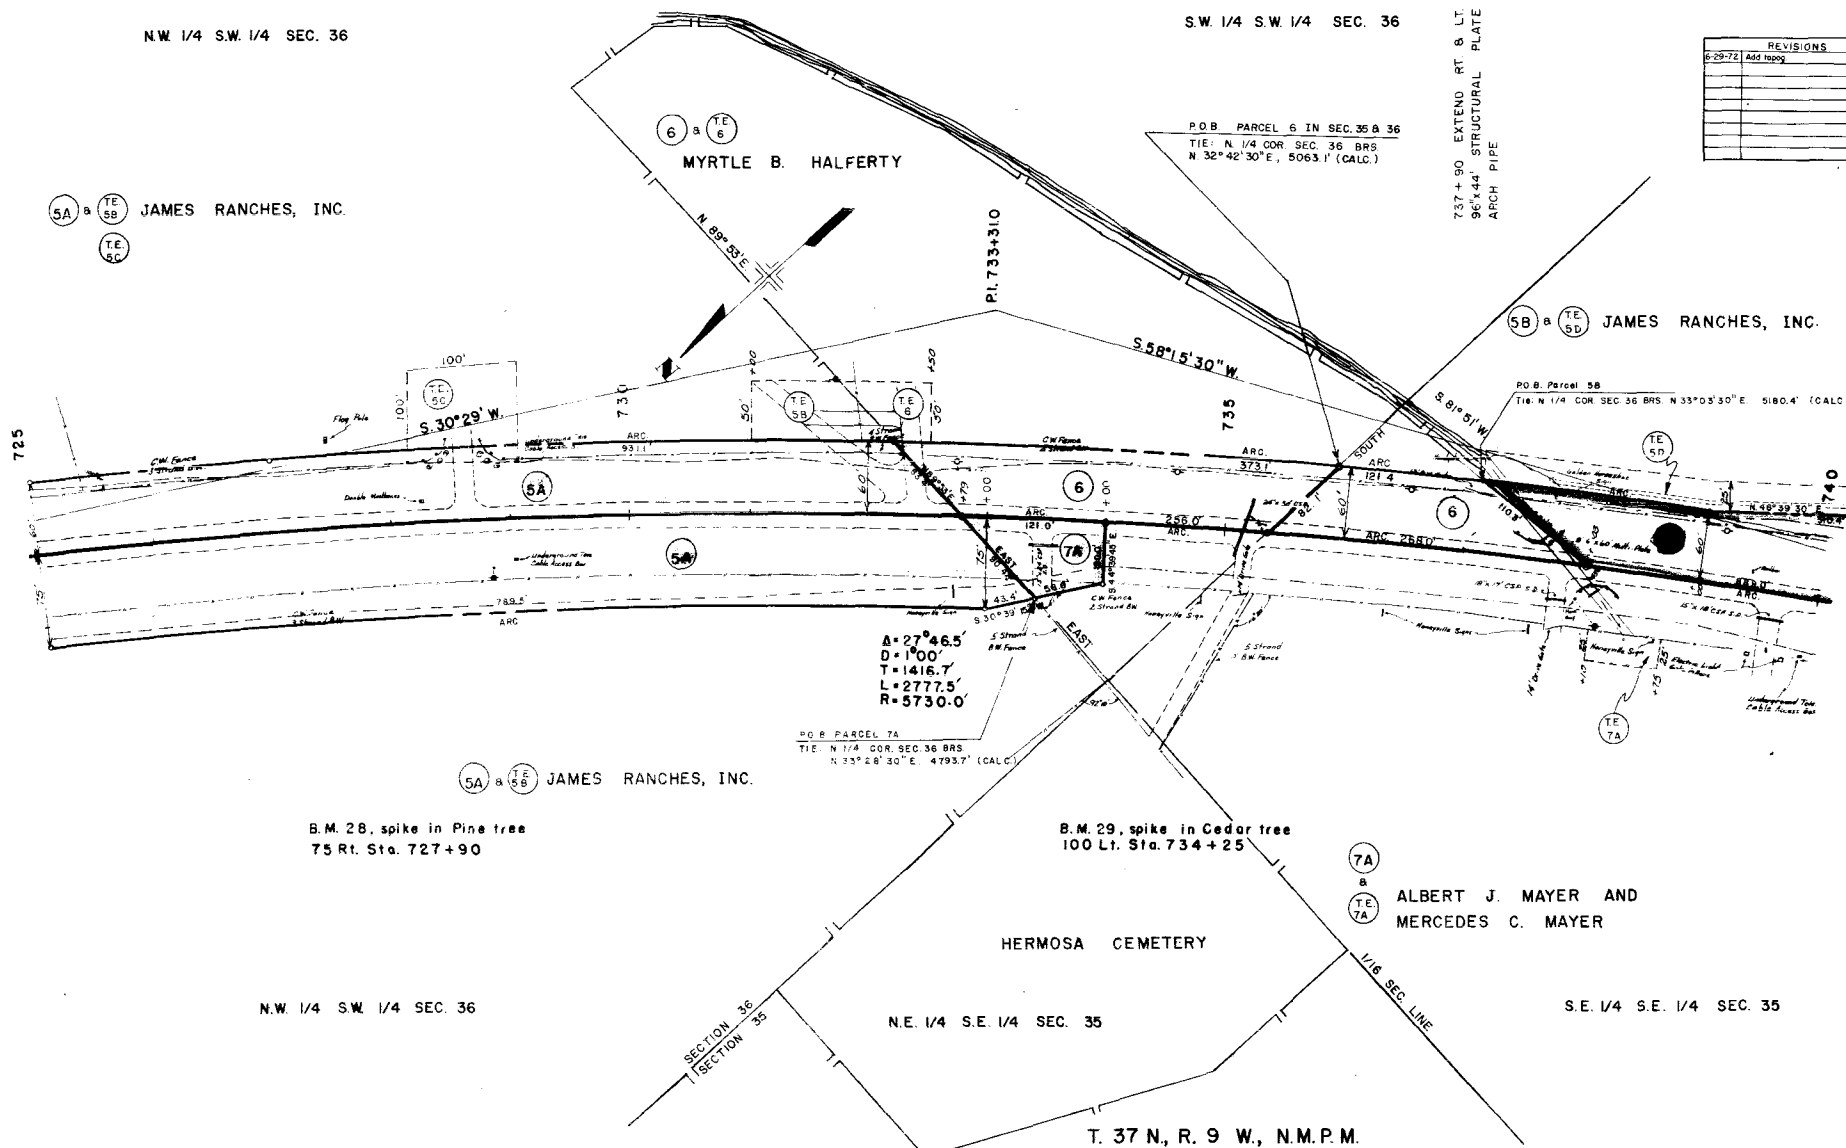
[illegible]

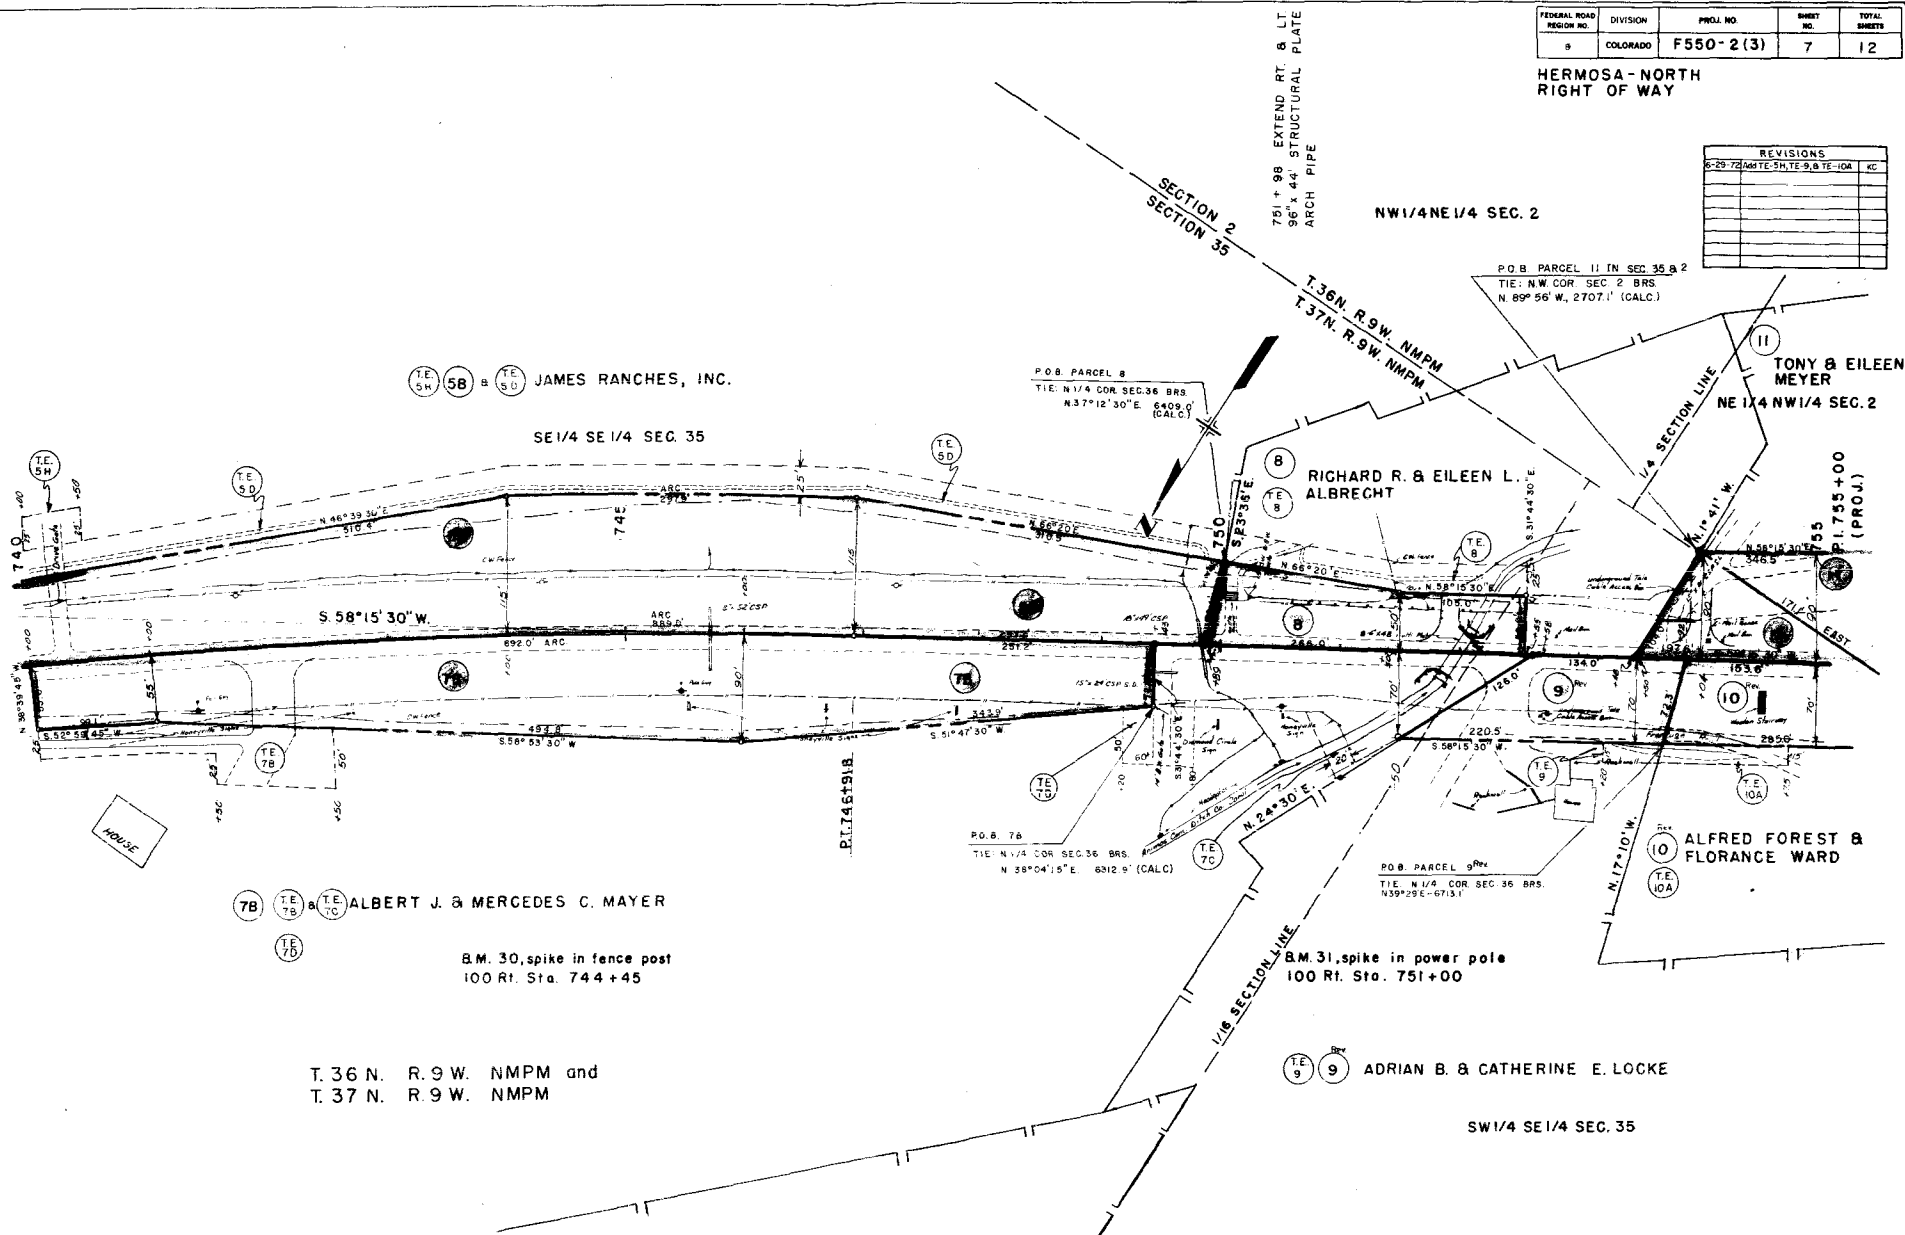[illegible]

FEDERAL ROAD REGION NO.	DIVISION	PROJ. NO.	SHEET NO.	TOTAL SHEETS
8	COLORADO	F550-2(3)	8	12

HERMOSA-NORTH
RIGHT OF WAY


REVISIONS	
0-20-72 Add Topog.	KC

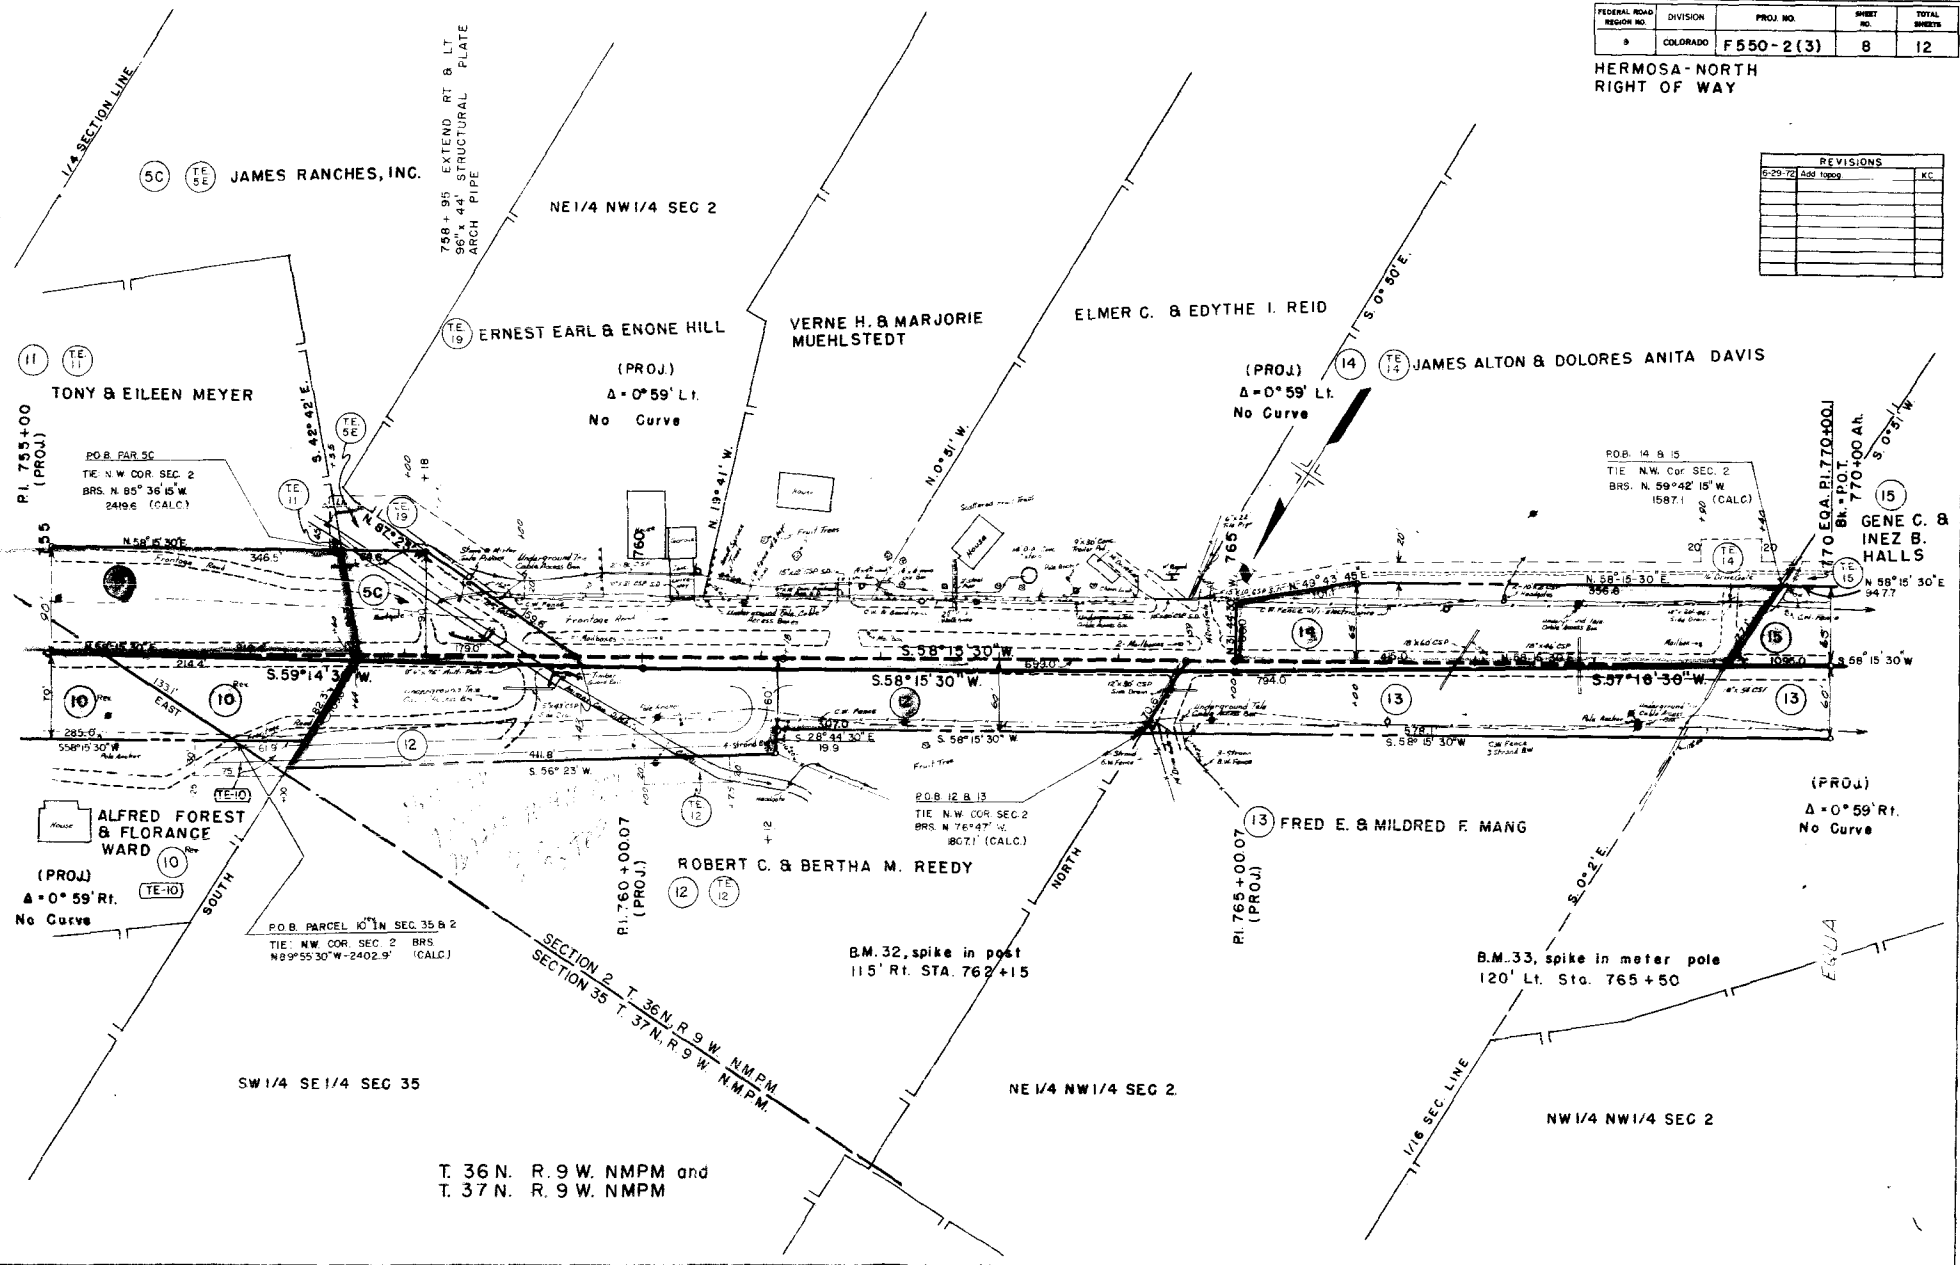

FEDERAL ROAD NUMBER	DIVISION	PROJ. NO.	SHEET NO.	TOTAL SHEETS
8	COLORADO	F550-2 (3)	9	12

HERMOSA - NORTH
RIGHT OF WAY

REVISIONS	
NO.	DESCRIPTION
1	8-20-75 Add Topog.

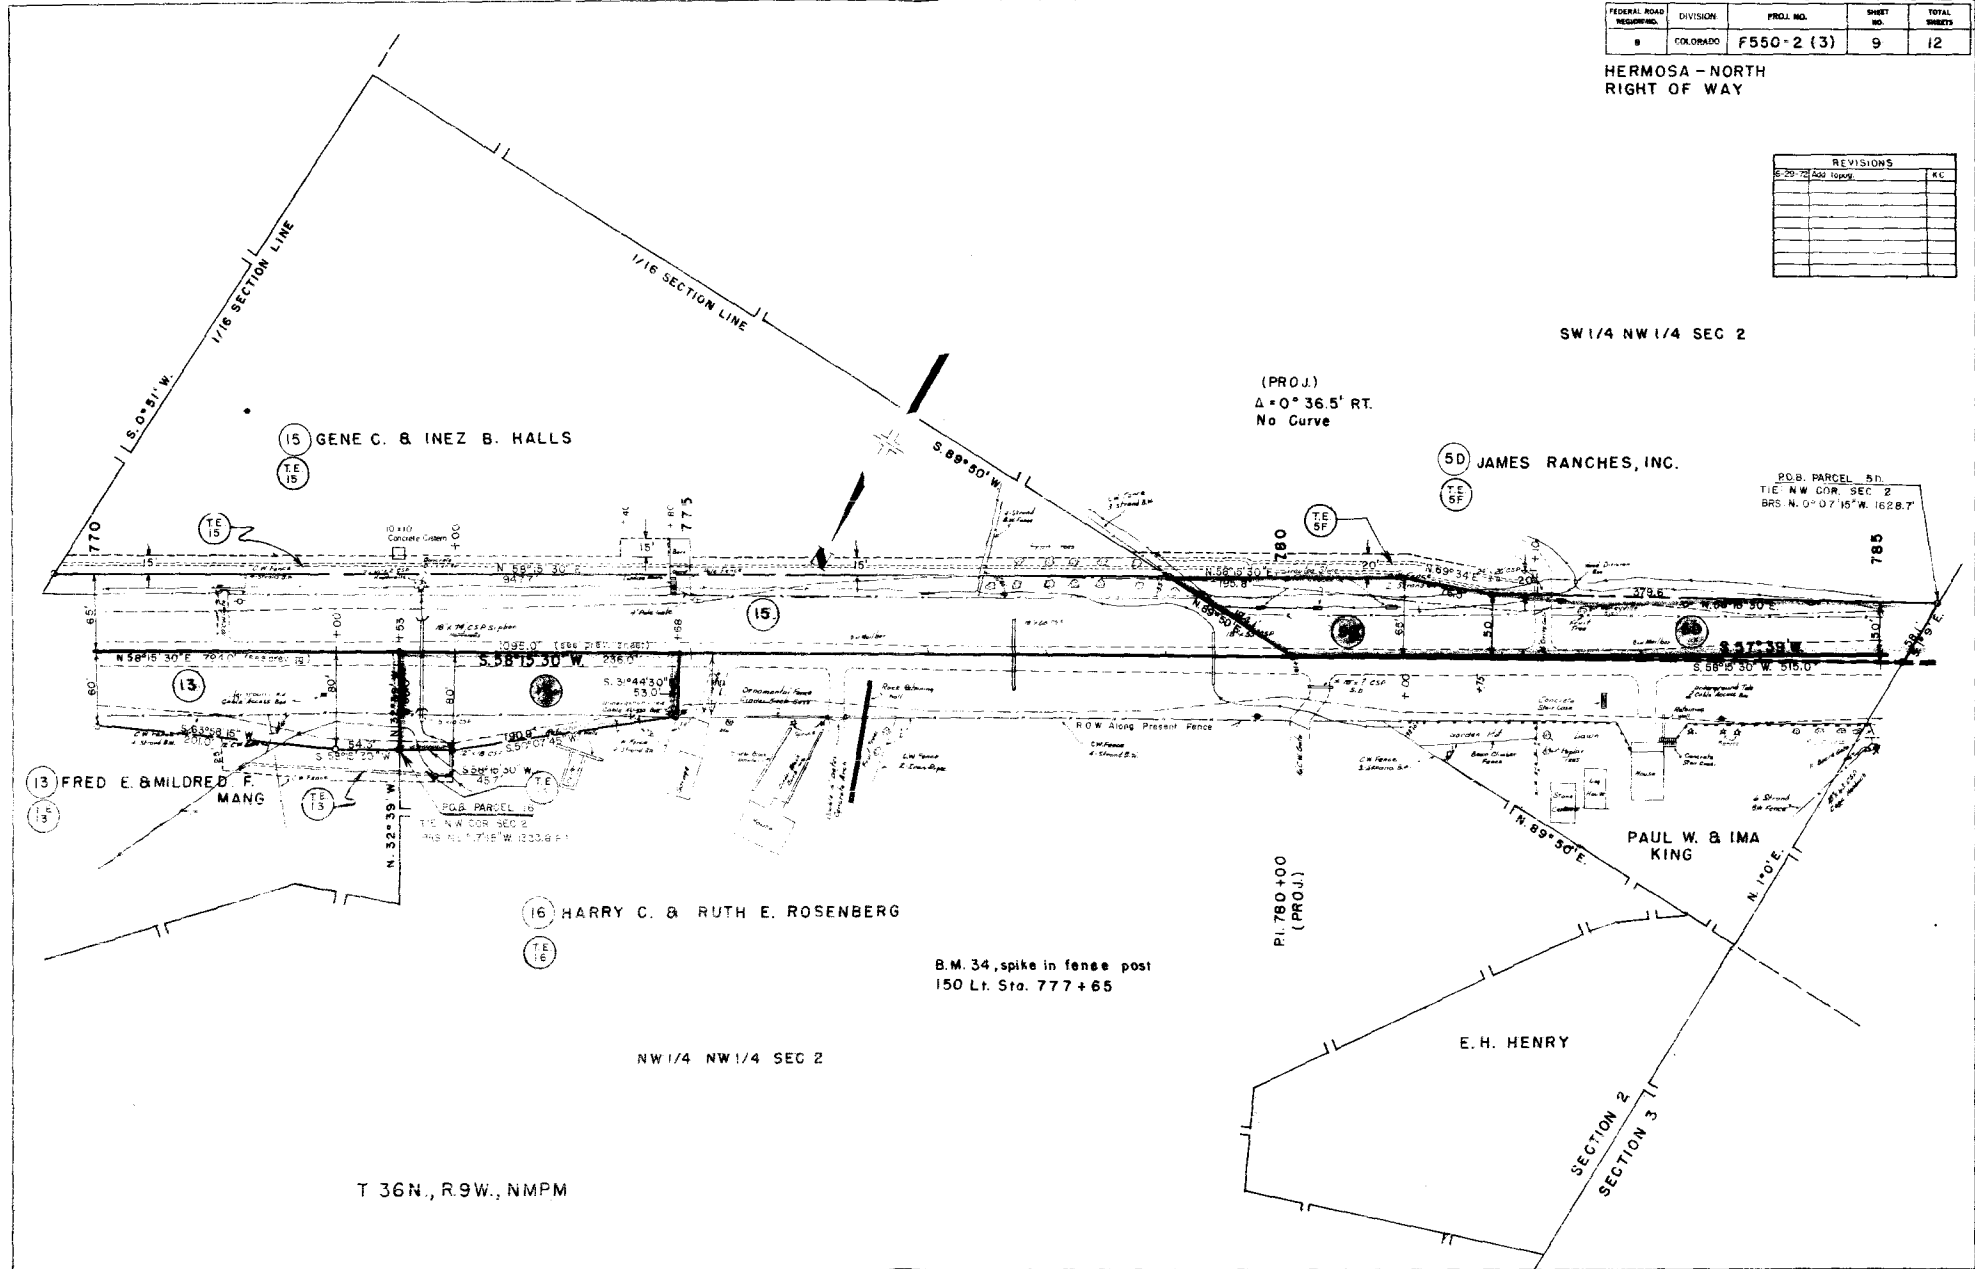


FEDERAL ROAD SECTION NO.	DIVISION	PROJ. NO.	SHEET NO.	TOTAL SHEETS
8	COLORADO	F 550-2 (3)	10	12

HERMOSA - NORTH
RIGHT OF WAY

N.E. 1/4 S.E. 1/4 SEC. 3

REVISIONS

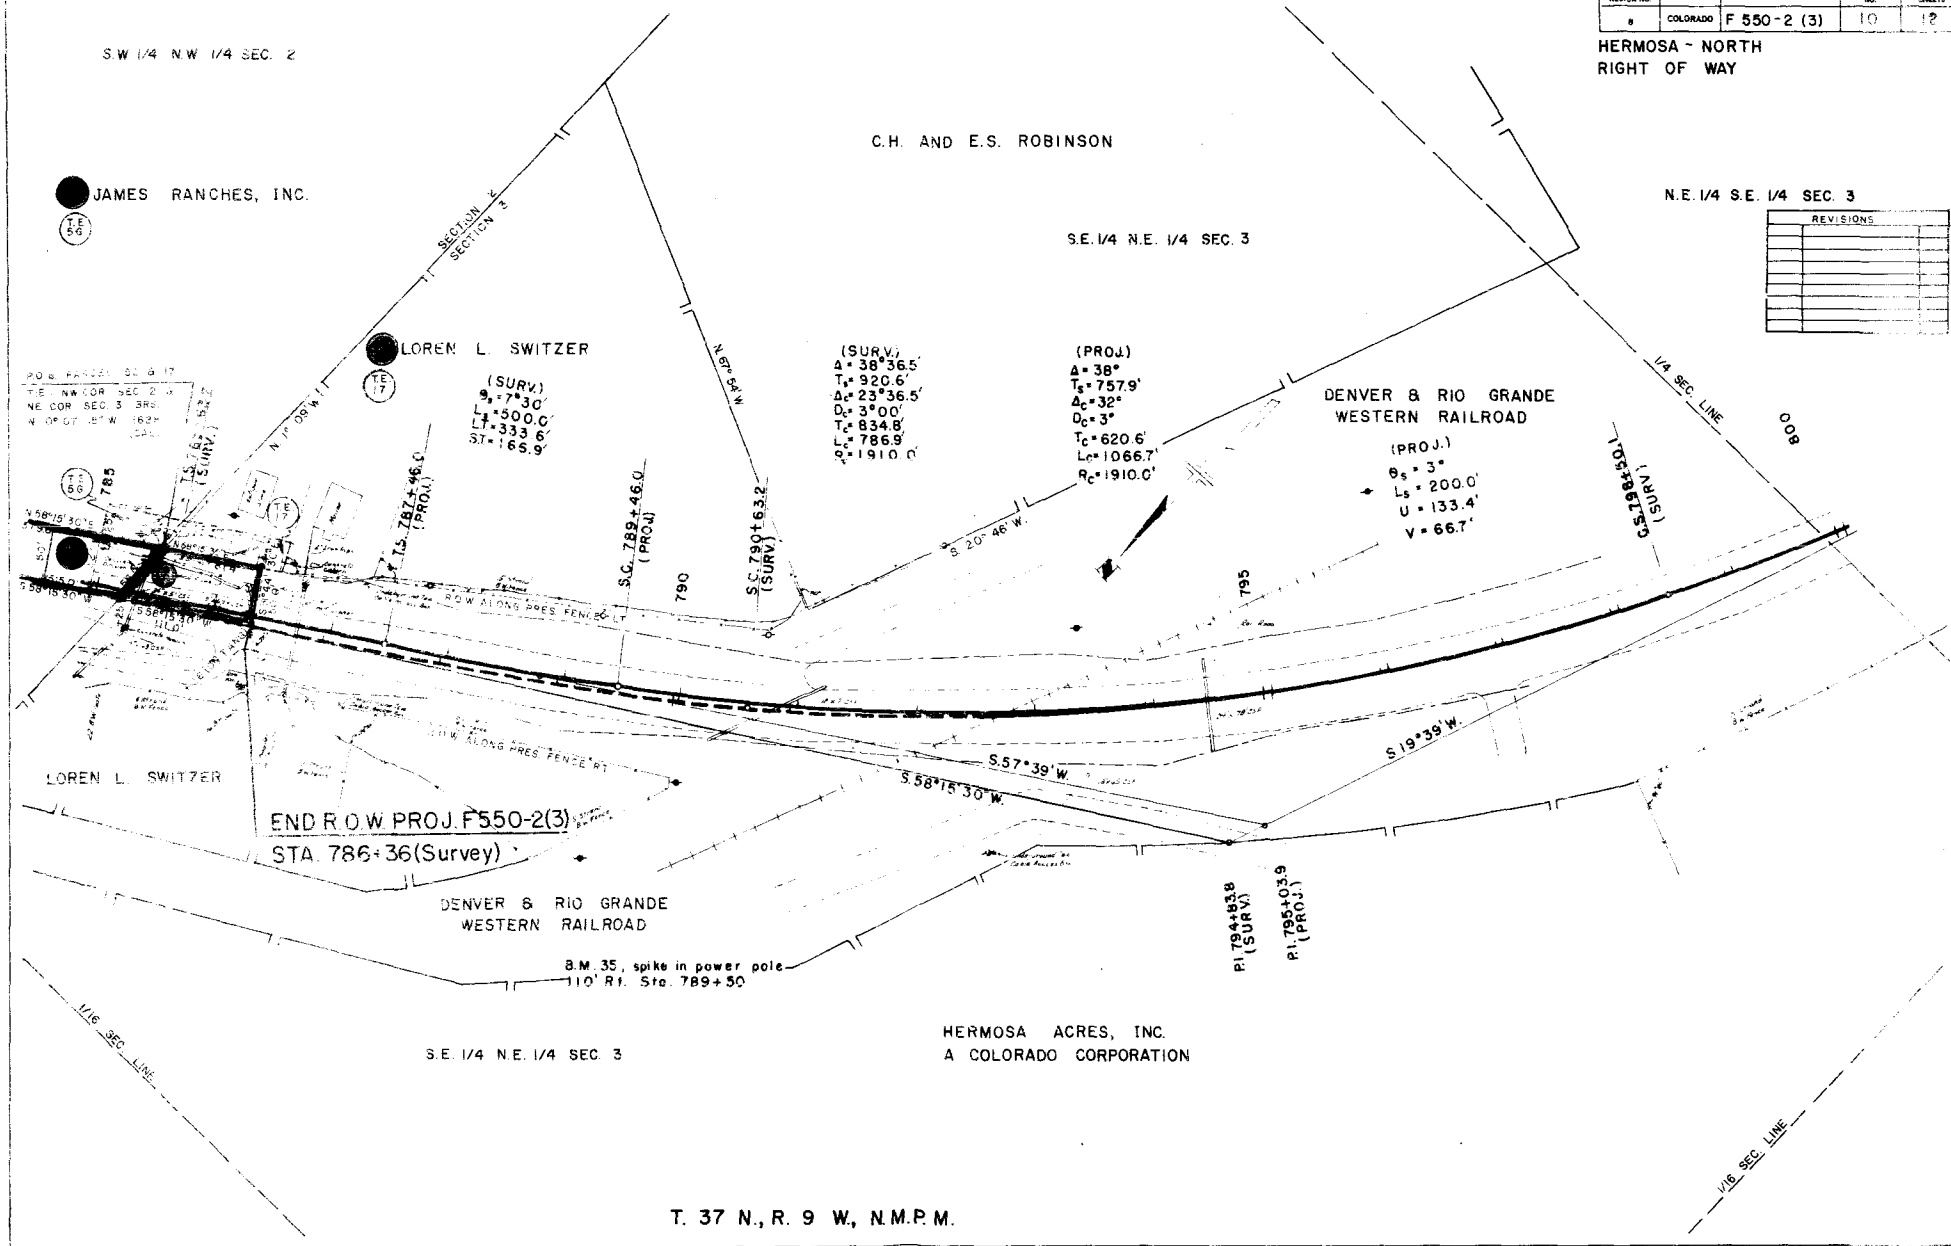


T. 37 N., R. 9 W., N.M.P.M.

FEDERAL ROAD REVISION NO.	DIVISION	PROJ. NO.	SHEET NO.	TOTAL SHEETS
8	COLORADO	F550-2(3)	11	12

HERMOSA-NORTH
 RIGHT OF WAY

REVISIONS		
2-10-72	DELETE	PE-2A
8-10-75	ADD	PE-2A Anna Cor, PE-3
	TE-3	RM

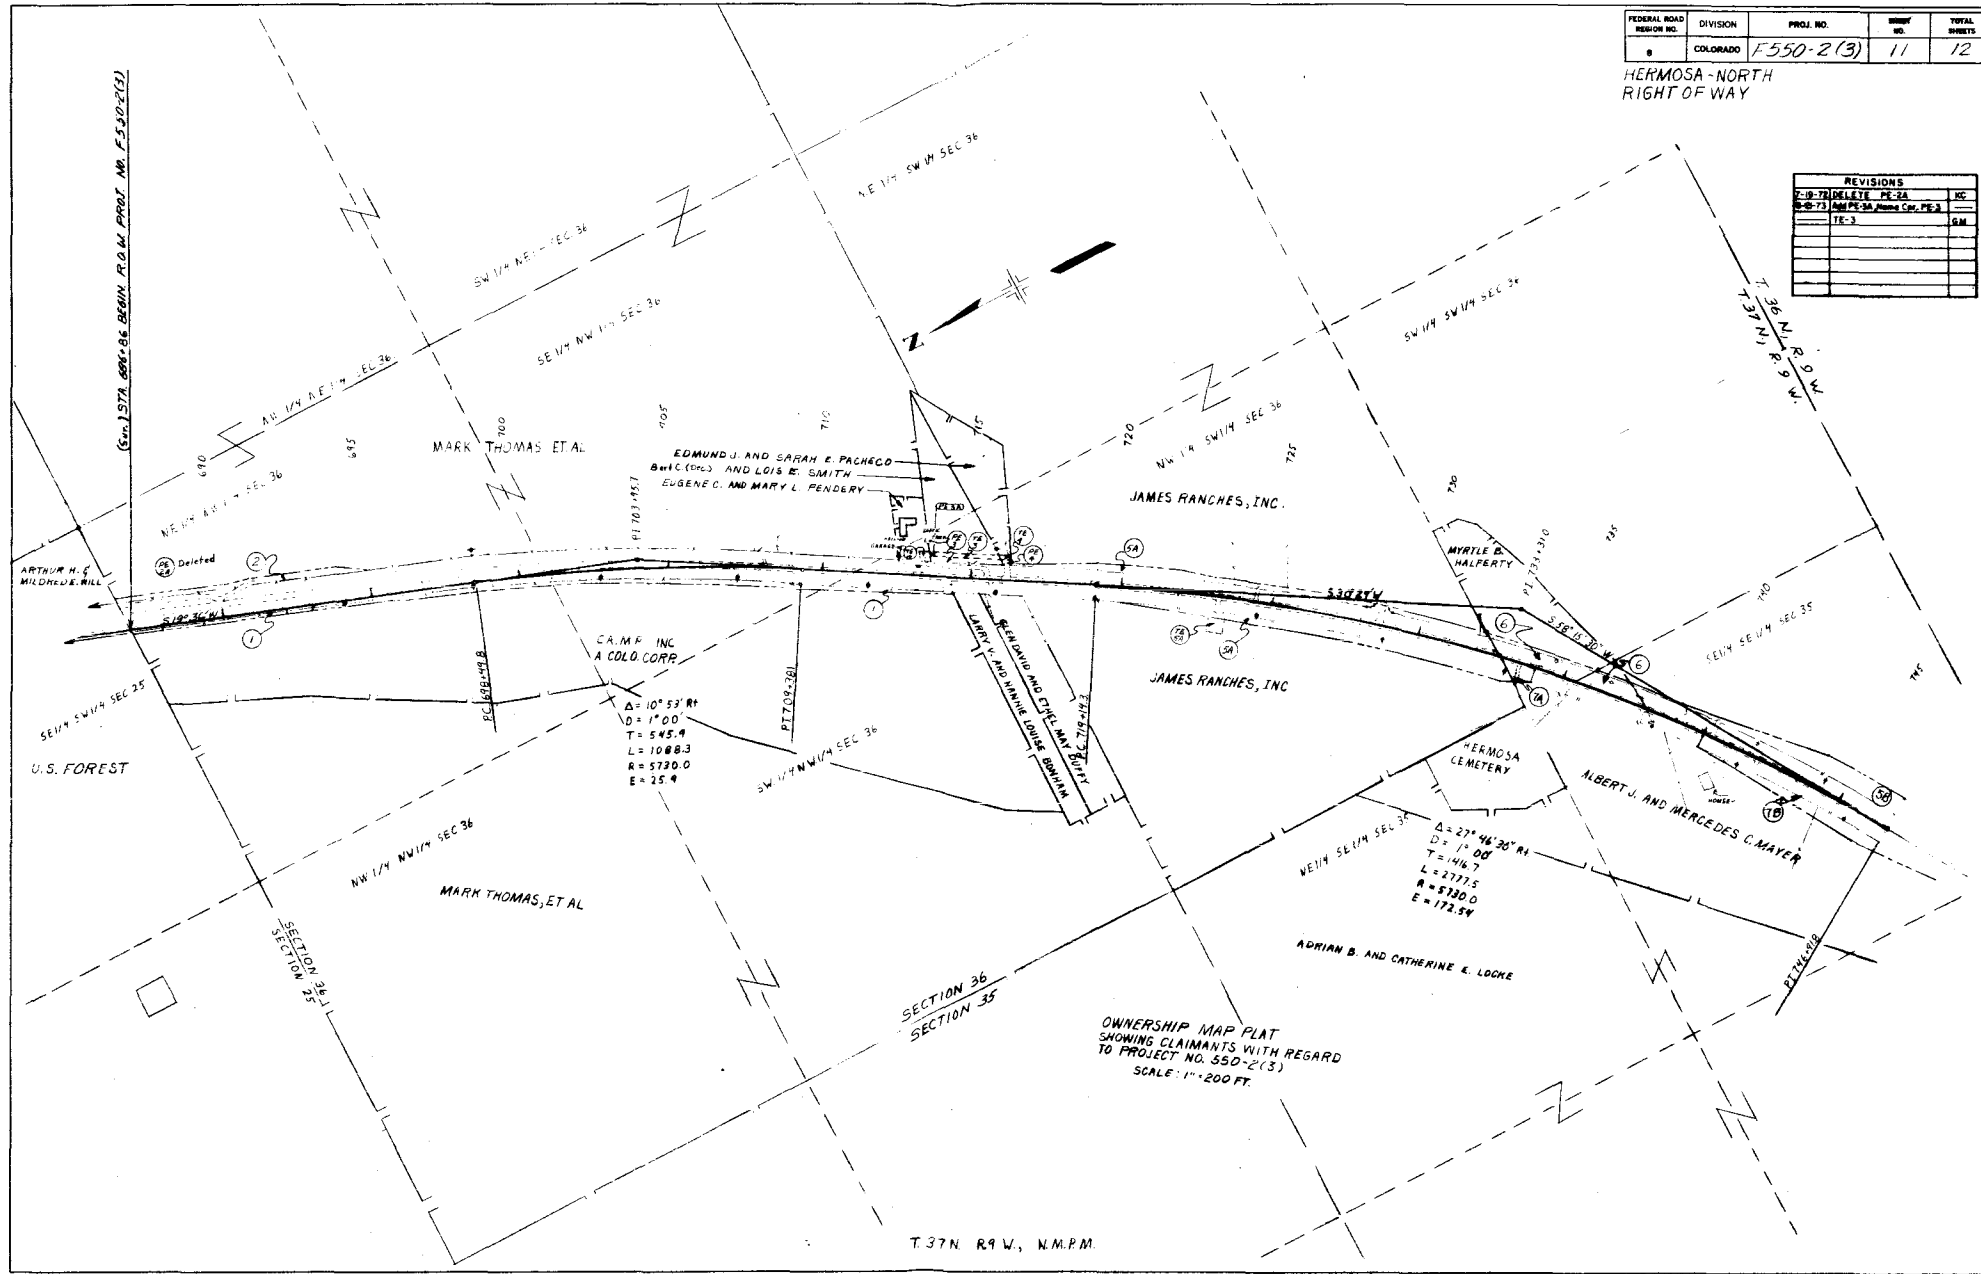

OWNERSHIP MAP PLAT
 SHOWING CLAIMANTS WITH REGARD
 TO PROJECT NO. 550-2(3)
 SCALE 1"=200 FT.

[illegible]