


STATE DEPARTMENT OF HIGHWAYS DIVISION OF HIGHWAYS—STATE OF COLORADO

FEDERAL ROAD REGION NO.	DIVISION	PROJECT NO.	SHEET NO.
VII	COLORADO	F 550-2 (4)	1

Purgatory North & South
Right of Way
INDEX OF SHEETS

TITLE SHEET
TABULATION OF PROPERTIES
ALIGNMENT PLAN
OWNERSHIP MAP


REVISION	

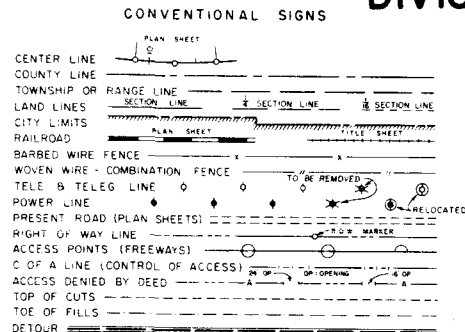

PLAN AND PROFILE OF PROPOSED FEDERAL AID PROJECT NO. F 550-2 (4) STATE HIGHWAY NO. 550 LA PLATA & SAN JUAN COUNTIES RIGHT OF WAY


SHEET NO. 1
2
3
4
5

SCALES OF ORIGINAL DRAWINGS
ON PLAN 1" = 100'
ON OWNERSHIP 1" = 200'
R.O.W. LENGTH OF PROJECT = 0.966 MI.

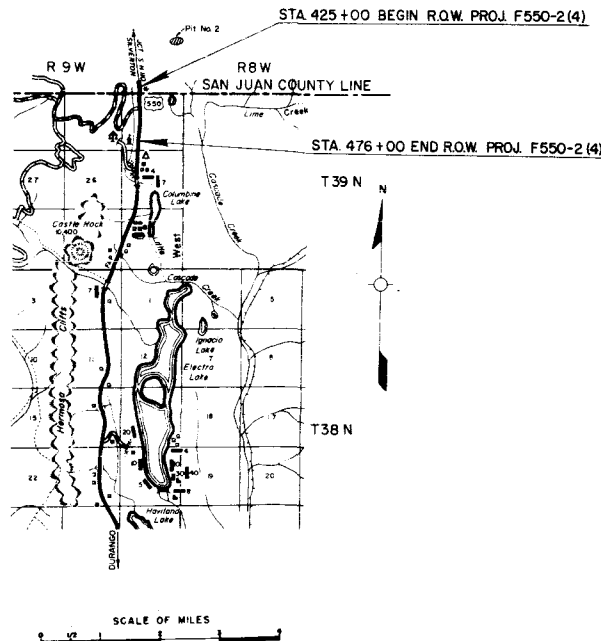

NOTE
This Project Checked and Calculated
By Field Forces.


RIGHT OF WAY PURGATORY NORTH AND SOUTH

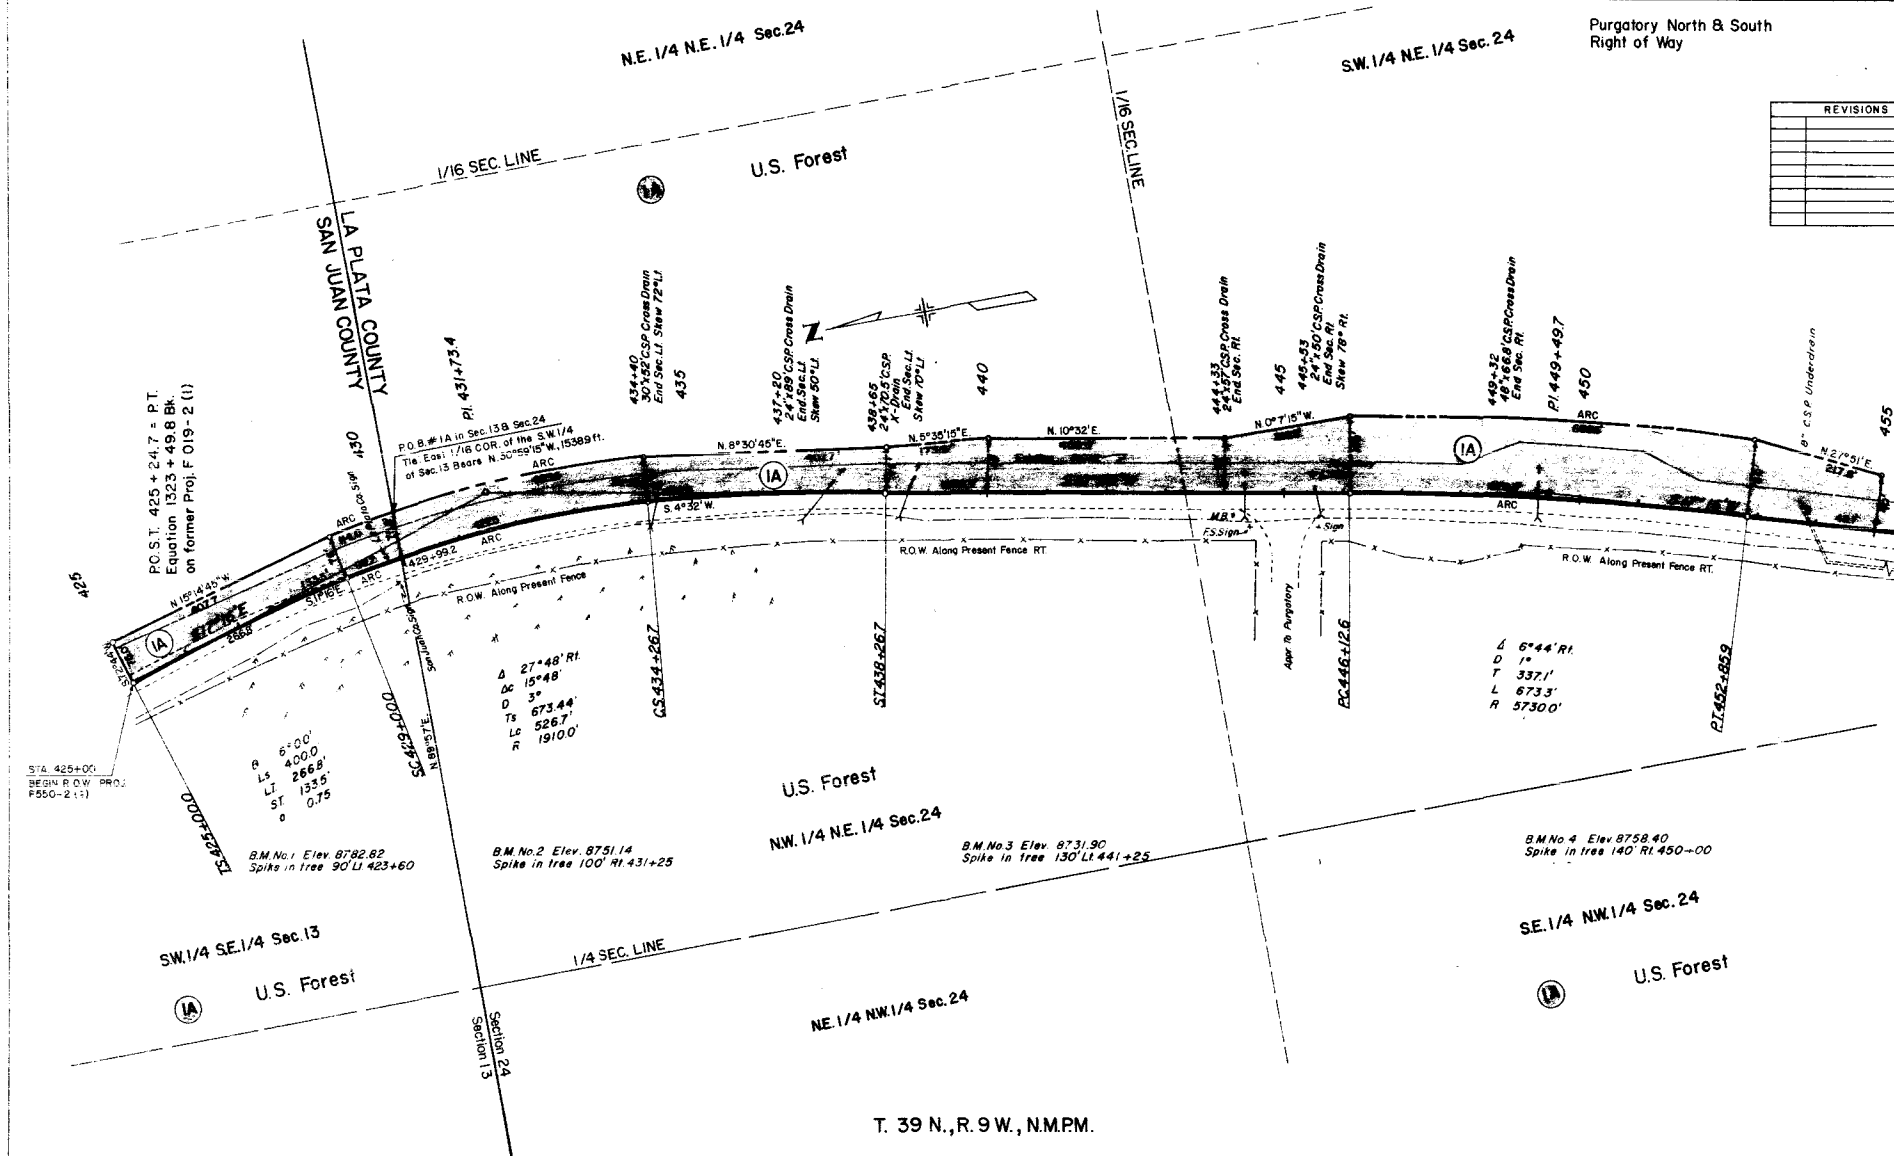[illegible]

FEDERAL ROAD DISTRICT NO.	DIVISION	PROJECT NO.	SHEET NO.	TOTAL SHEETS
8	COLORADO	F550-2(4)	4	5

Purgatory North & South
Right of Way


REVISION	
7-31-72 Deleted Para. 2 & 3	D.J.F.

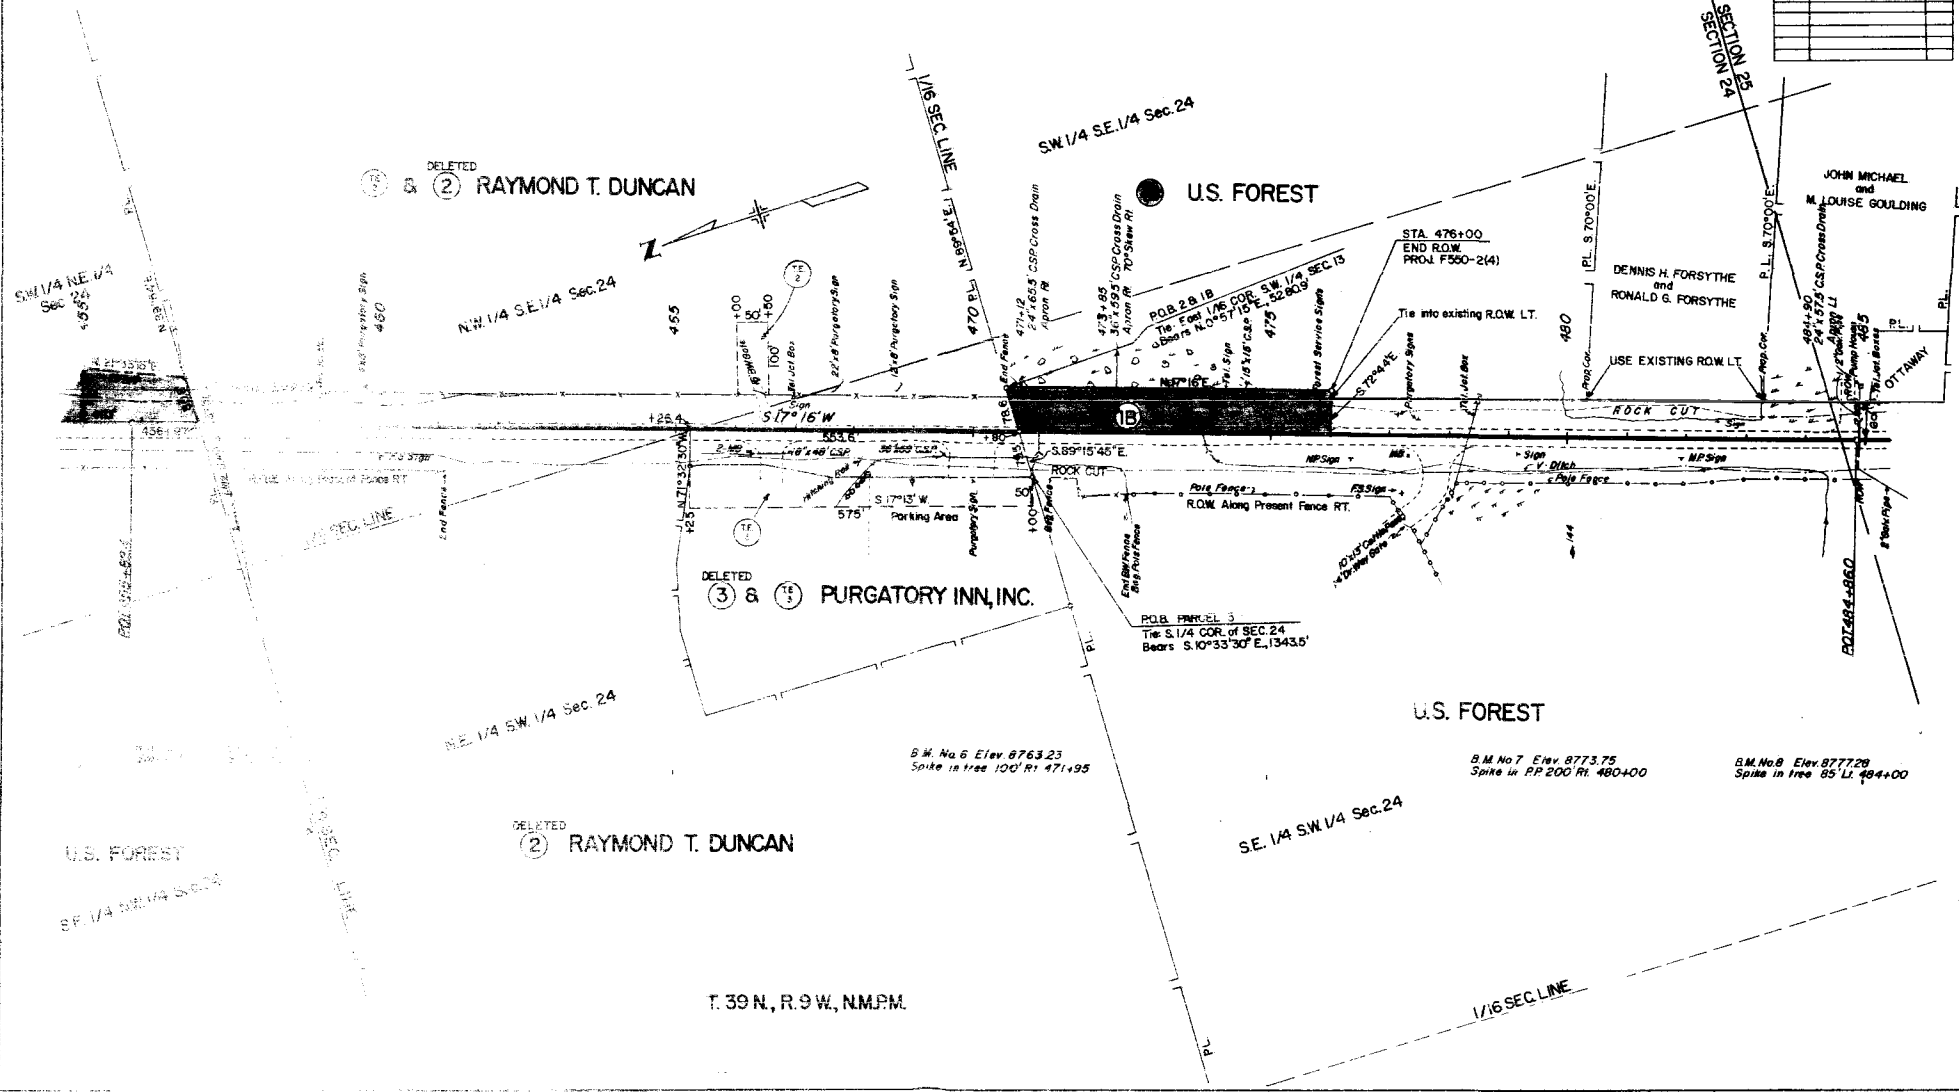

FEDERAL ROAD DISTRICT NO.	DIVISION	PROJ. NO.	SHEET NO.	TOTAL SHEETS
8	COLORADO	F550-2(4)	5	5

RIGHT OF WAY PURGATORY NORTH AND SOUTH

REVISIONS	
7-31-70 Deleted Para. 2 & 3	D.J.F.

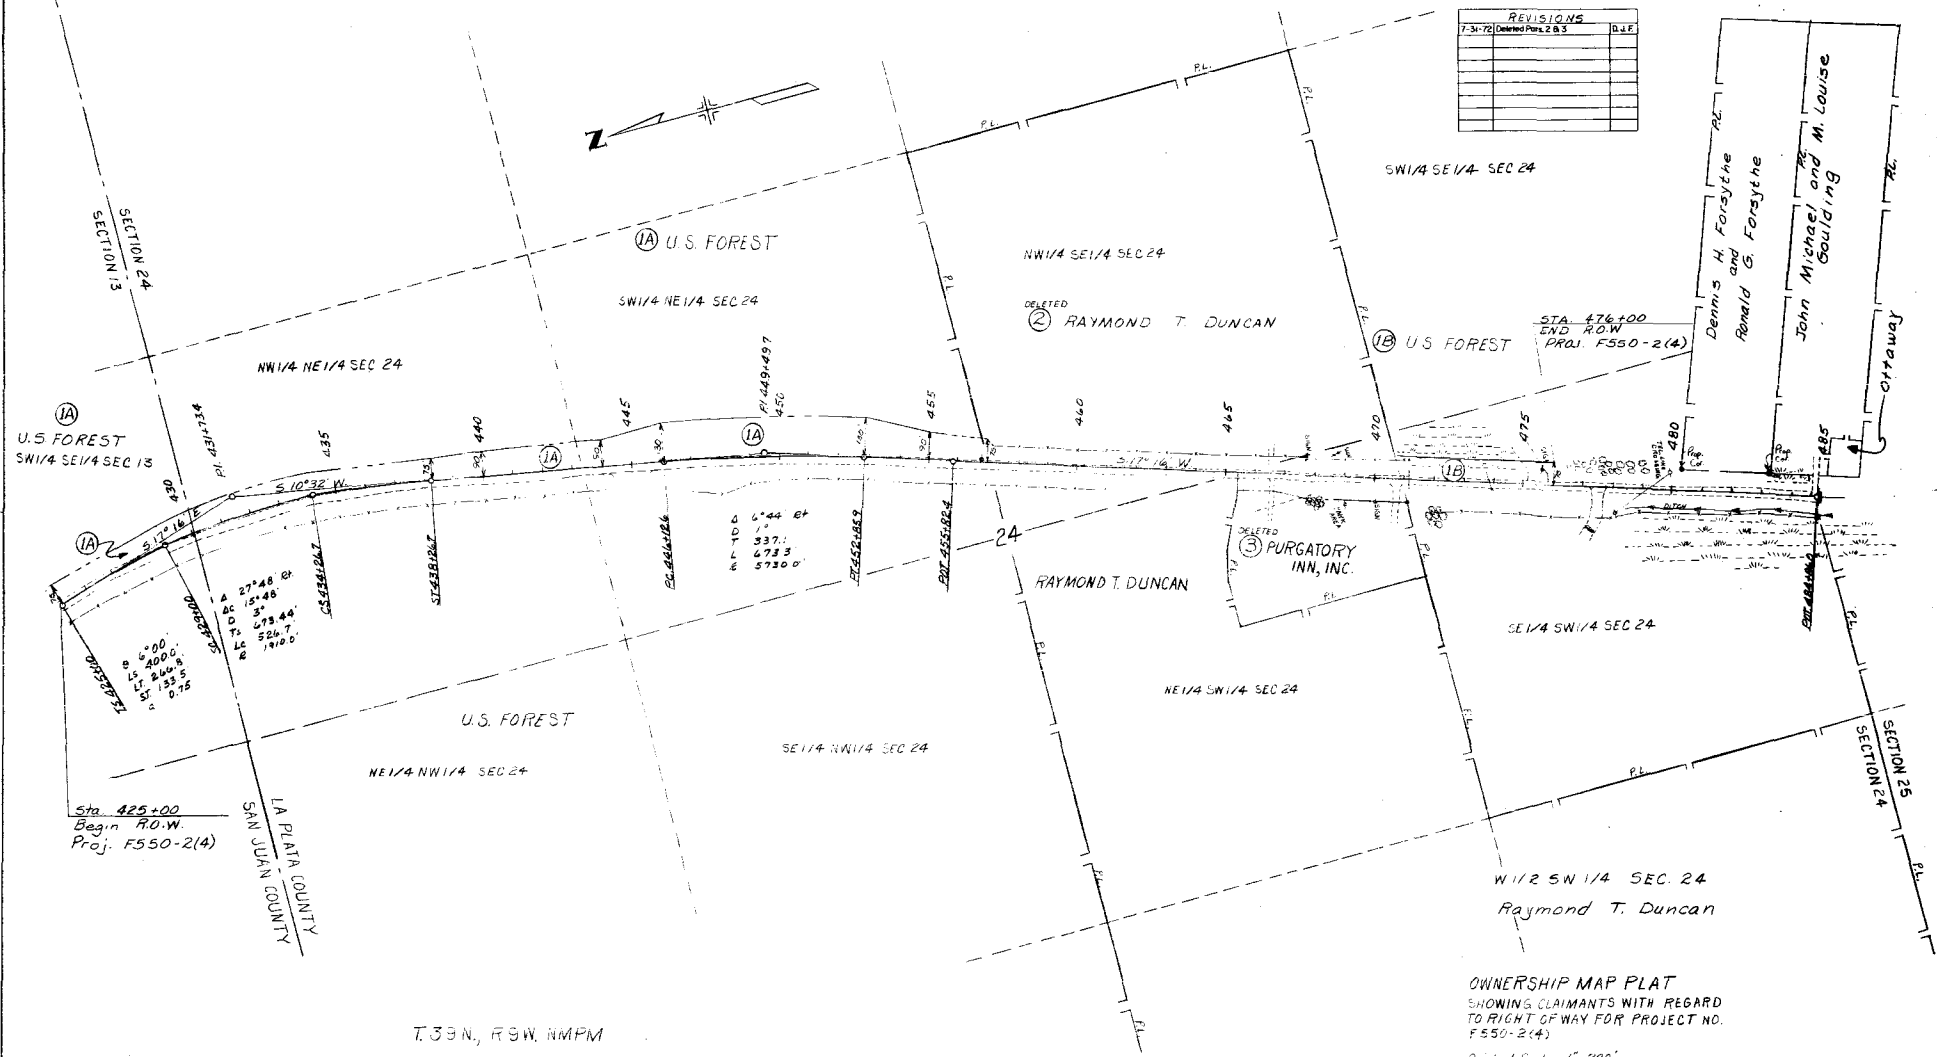

OWNERSHIP MAP PLAT
SHOWING CLAIMANTS WITH REGARD
TO RIGHT OF WAY FOR PROJECT NO.
F550-2(4)
Original Scale: 1" = 200'