


CONVENTIONAL SIGNS

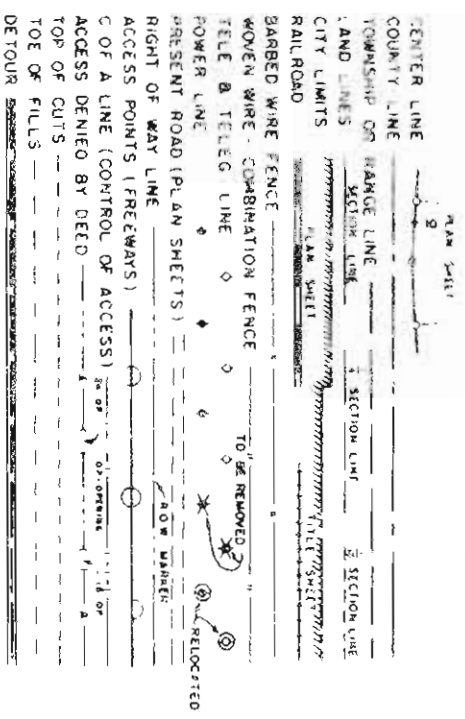

STATE DEPARTMENT OF HIGHWAYS
DIVISION OF HIGHWAYS - STATE OF COLORADO

PLAN AND PROFILE OF PROPOSED

FEDERAL AID PROJECT NO. F 550-2(7)



STATE HIGHWAY NO. 550

SAN JUAN COUNTY

RIGHT OF WAY

LENGTH OF PROJECT (ROW) - 0.827 miles

SHEET	INDEX OF SHEETS	TITLE SHEET
1	TABULATION OF PROPERTIES	
2	ALIGNMENT SHEET	
3	OWNERSHIP MAP	
4		

 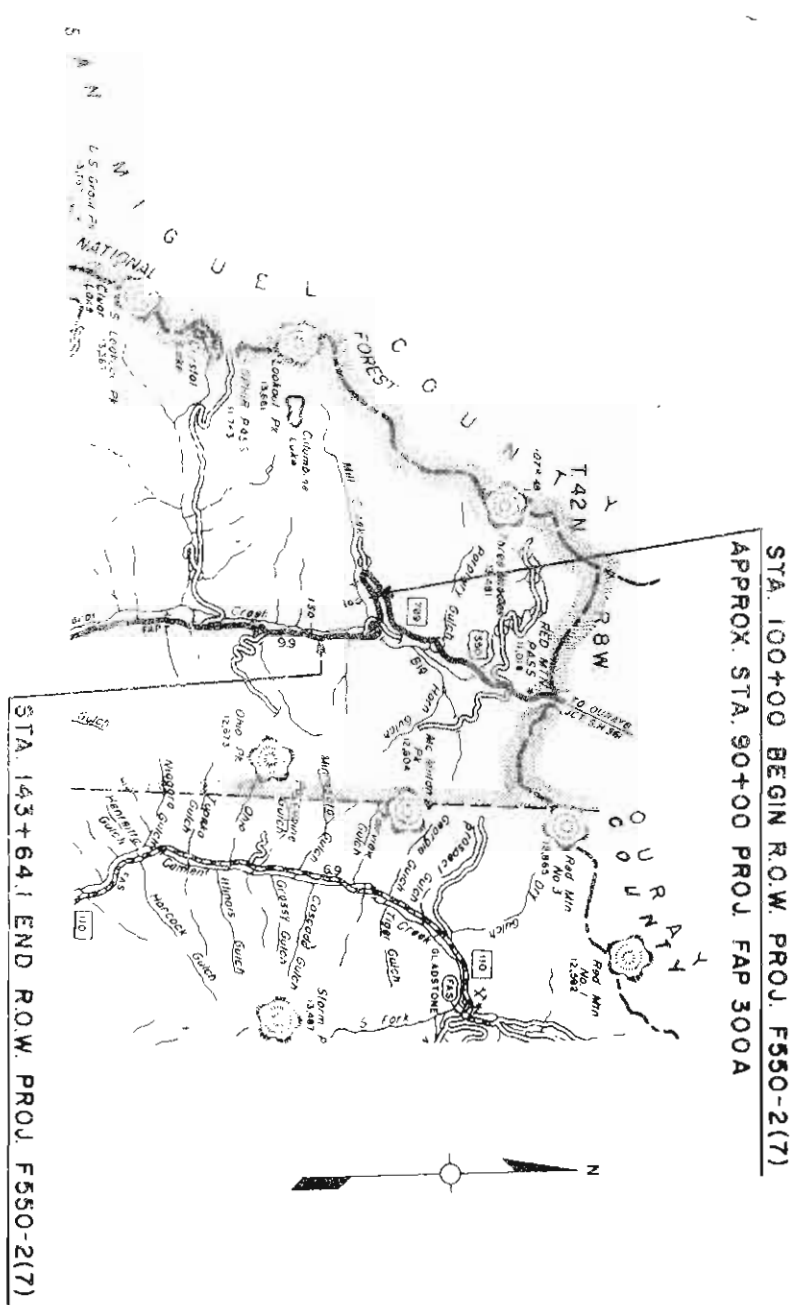

NOTE: ALL CALCULATIONS
ARE BASED ON THE
PROJECTED LINE.

SCALE: ALIGNMENT - 1" = 100'
OWNERSHIP - 1" = 200'


FEDERAL AID SECTION NO.	DIVISION	PROJECT NO.	SHEET NO.
III	COLO. A&D	F 550-2(7)	1
RIGHT OF WAY			
CHATTANOOGA - NORTH OF SILVERTON			
REVISIONS			

R. O. W. TABULATION OF PROPERTIES IN SAN JUAN COUNTY S. H. No. 550 PROJ. F 550-2(7)

PROJECT NO	F 550-2(7)	SHEET NO	2
DISTRICT			
TOTAL ROAD DIVISION TO	8		
	COLORADO		

RIGHT OF WAY: CHATTANOOGA - NORTH OF SILVERTON

[illegible]

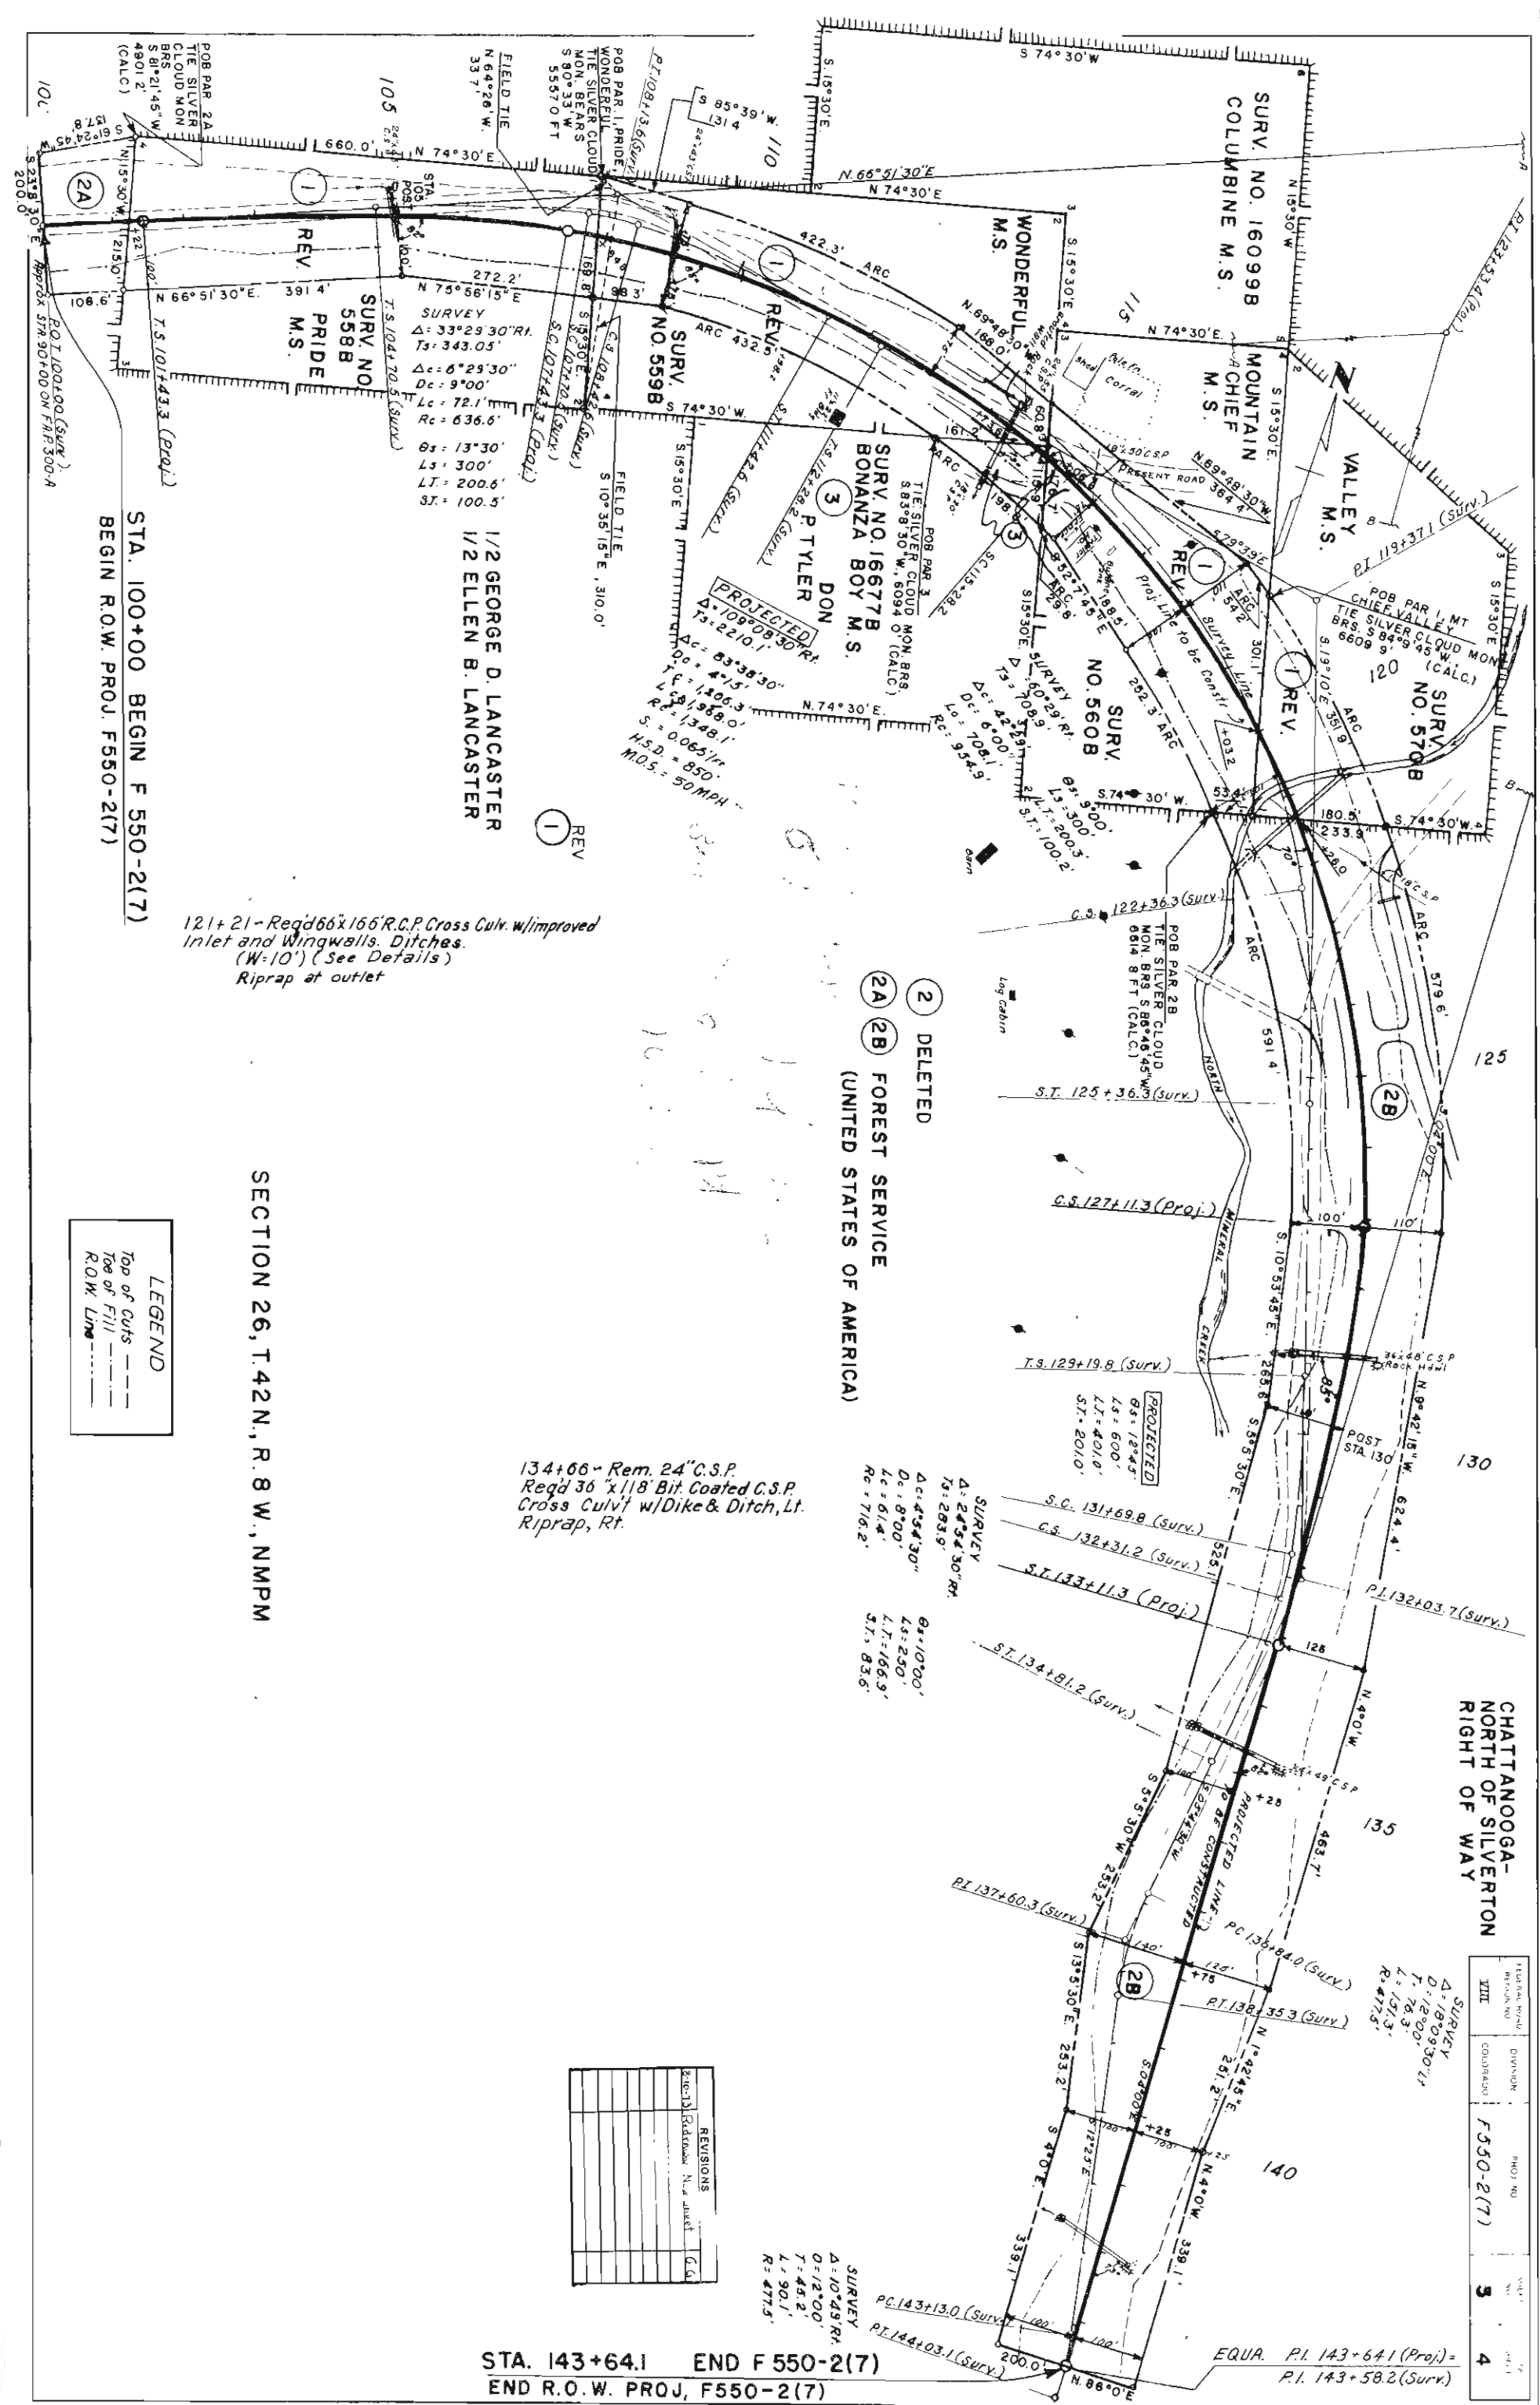

CHATTANOOGA-NORTH OF SILVERTON
RIGHT OF WAY

REVISION NO.	DIVISION	PROJECT NO.	SHEET NO.	DATE
VIII	CONSTRUCTION	F550-2(7)	3	4

SURVEY
D: 1809.30' LT
T: 120.0'
L: 76.3'
R: 477.5'

EQUA. P.I. 143+64.1 (Proj.) =
P.I. 143+58.2 (Surr.)

STA. 143+64.1 END F 550-2(7)
END R.O.W. PROJ. F550-2(7)

REVISIONS
Sheet 13, Reference No. 1, 10/1/77
Sheet 13, Reference No. 1, 10/1/77
SECTION 26, T.42N., R.8 W., NMPM

LEGEND
Top of Cuts
Toe of Fill
R.O.W. Line

2 DELETED
2A 2B FOREST SERVICE
(UNITED STATES OF AMERICA)


134+66 - Rem. 24" C.S.P.
Reg'd 36" x 118" Bit Coated C.S.P.
Cross Culv w/Dike & Ditch, Lt.
Riprap, Rt.

121+21 - Reg'd 66x166 R.C.P. Cross Culv. w/Improved
Inlet and Wingwalls. Ditches.
(W-10') (See Details)
Riprap at outlet


STA. 100+00 BEGIN F 550-2(7)
BEGIN R.O.W. PROJ. F550-2(7)

FEDERAL ROAD DISTRICT NO.	DIVISION	PROJ. NO.	SHEET NO.	TOTAL SHEETS
XIII	COLORADO	F550-2(7)	4	4

CHAITANOOGA-NORTH OF SILVERTON
RIGHT OF WAY

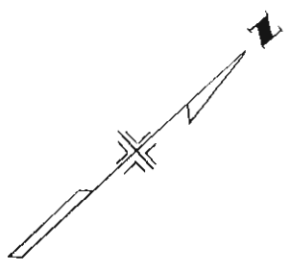

REVISIONS	
1	As Surveyed New Sheet 166

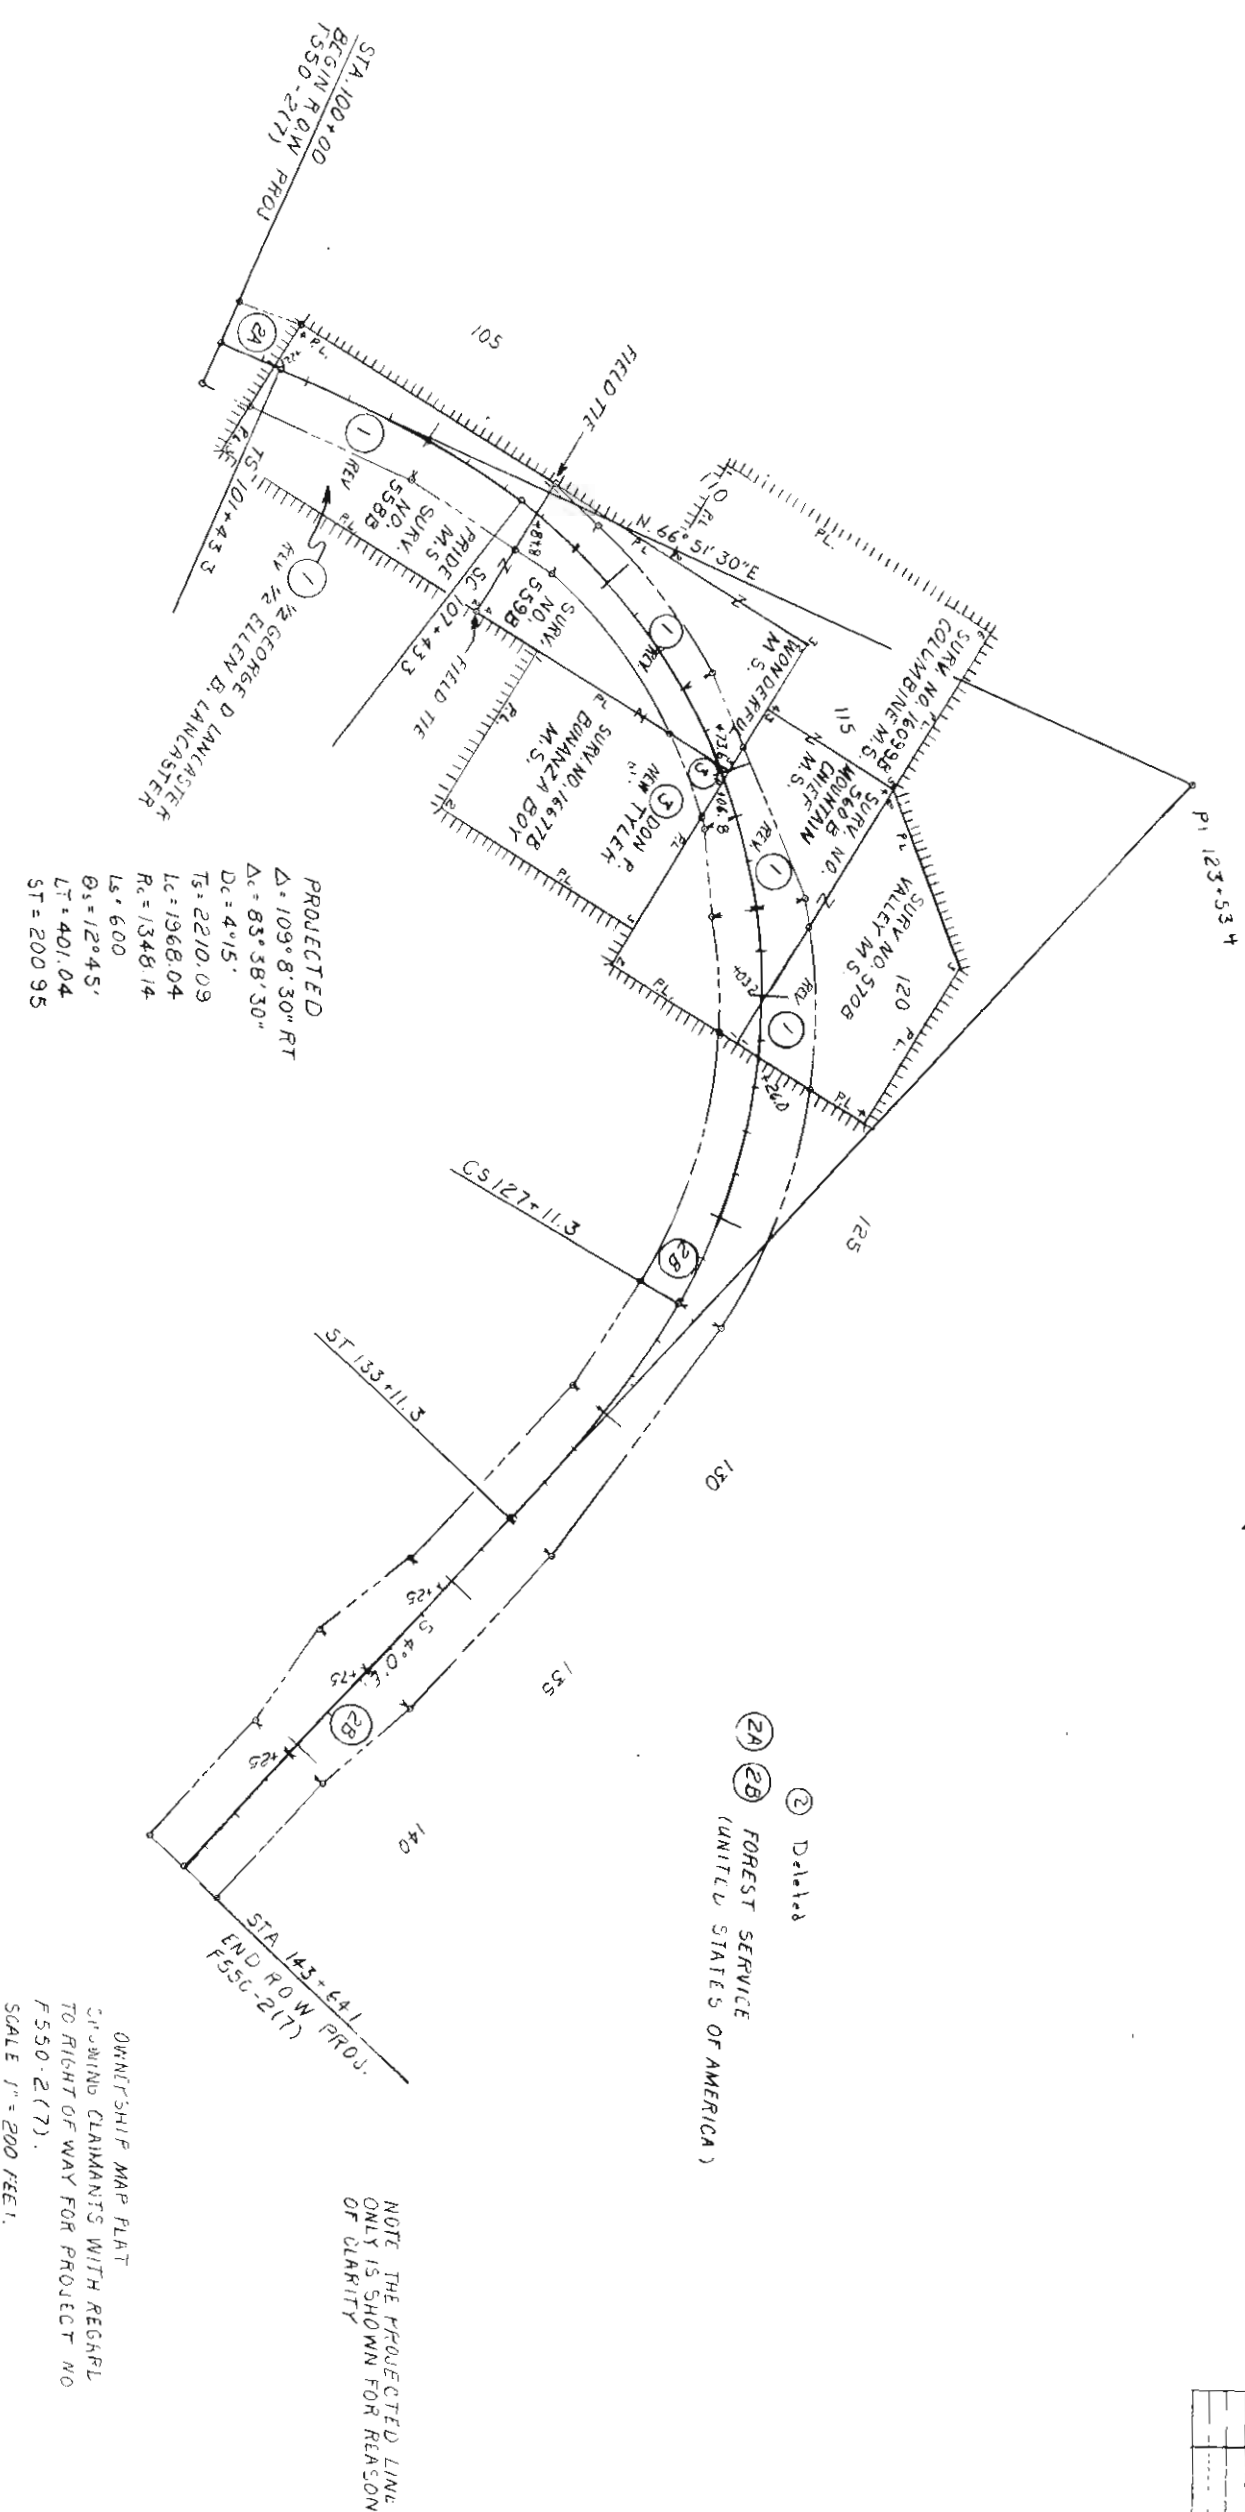

SEC. 26, T42N, R8W, N4PM

OWNERSHIP MAP PLAT
SHOWING CLAIMANTS WITH RECORD
TO RIGHT OF WAY FOR PROJECT NO
F550-2(7).

SCALE 1" = 200 FEET.