


STATE DEPARTMENT OF HIGHWAYS

DIVISION OF HIGHWAYS—STATE OF COLORADO

FEDERAL ROAD REGION NO.	DIVISION	PROJECT NO.	SHEET NO.
9	COLORADO	F 666-2(1) Sec. I	1

RIGHT OF WAY		CORTEZ-NORTHWEST RIGHT OF WAY	
		REVISIONS	
9-13-76	Add Constr. Sta's		GM

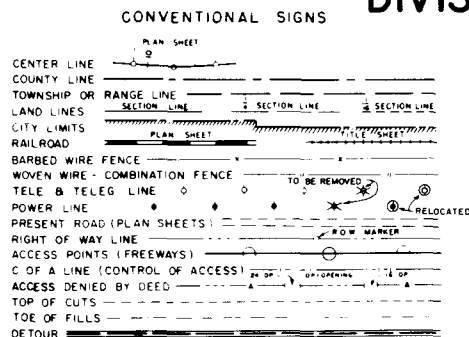

PLAN AND PROFILE OF PROPOSED FEDERAL AID PROJECT NO. F666-2 (1) Sec. I

STATE HIGHWAY NO. 666
MONTEZUMA COUNTY

RIGHT OF WAY

SCALE OF ORIGINAL DRAWINGS

PLAN SHEETS 1" = 50'

OWNERSHIP MAPS 1" = 200'

R.O.W. LENGTH OF PROJECT = 2.066 MILES

INDEX OF SHEETS

SHEET
1
2A-2D
3-10
11-12


TITLE SHEET
TABULATION OF PROPERTIES
ALIGNMENT PLAN
OWNERSHIP MAP

NOTE: CALCULATIONS ARE BASED
ON PROJECTED LINE.
CHECKED AND CALCULATED
BY FIELD.

STA. 150+55 END R.O.W.
PROJ. F666-2 (1)
SECTION I

STA. 41+48 BEGIN
R.O.W. PROJ. F666-2 (1)
SECTION I

CONST. END STA. 150+00.0 F666-2(4)=
STA. 150+00 on BF 022-1 (12)
CONST. BEGIN STA. 83+28.2 F666-2(4)=
STA. 83+28.2 END F666-2(3) CONST.

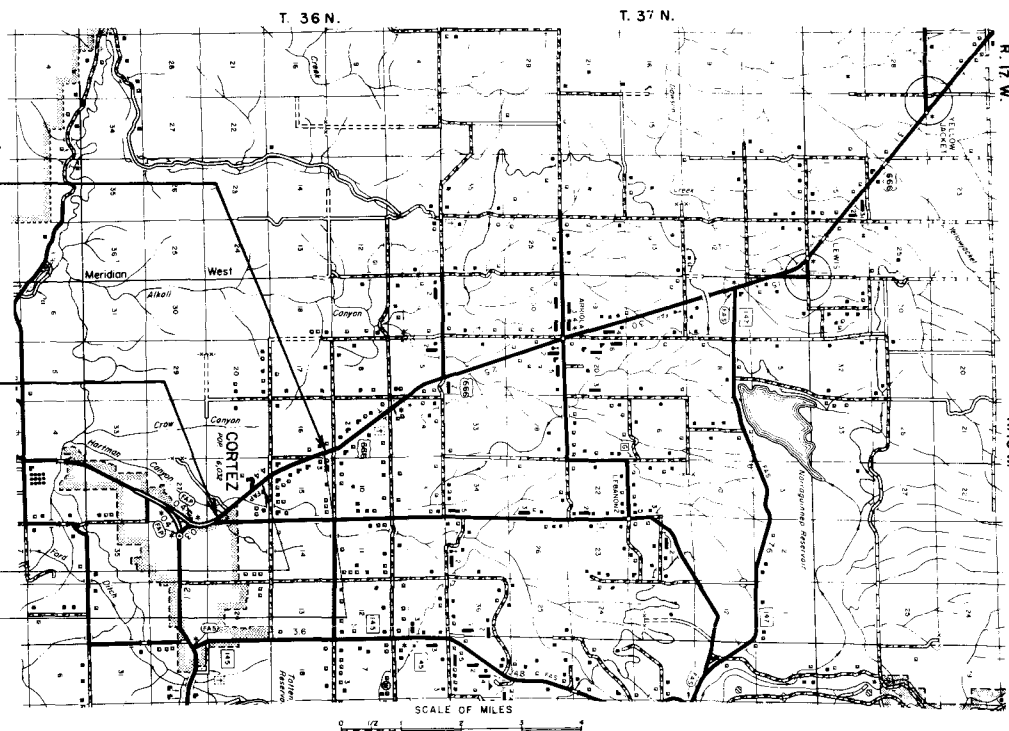

ORIGINAL SCALE: 1" = 50'

*Outlined
Set*

RIGHT OF WAY: CORTEZ-NORTHWEST[illegible]

R.O.W. TABULATION OF PROPERTIES IN MONTEZUMA

COUNTY S.H.No.666 PROJ.F 666-2 (1) Sec.1

FEDERAL ROAD DISTRICT NO.	DISTRICT	PROJECT NO.	SHEET NO.
8	COLORADO	F 666-2 (1) Sec. 1	2 B

RIGHT OF WAY: CORTEZ-NORTHWEST

PARCEL NO.	OWNER	ADDRESS	LOCATION	AREA IN ACRES				PURCHASE DATA					REMARKS	NO.
				PARCEL	TO BE ACQUIRED	REMAINDER		LAND	IMPROV'M'TS	DAMAGE	MISC.	TOTAL		
			T.36 N. R.16 W.			LT.	RT.							
			N.M.P.M.											
18	JACOB A. and MARY BLAIR		NE 1/4 NW 1/4 Sec. 22	0.742	0.251	0	74							
19	MARIE LOVERN SMITHSON and J. LENARD PAYNE		N 1/2 NW 1/4 Sec. 22	1.396	0.806	51	0							
20A	LEONARD D. and DORA A. WINBOURN		S 1/2 SW 1/4 Sec. 15	0.590	0.399	22*	0							
20B	LEONARD D. and DORA A. WINBOURN		SW 1/4 SW 1/4 Sec. 15	2.547	1.708									
21	W.G. PRYOR		SW 1/4 SW 1/4 Sec. 15	0.391	0.287	0.46	0							
22	ROBERT and HAZEL FARMER		NW 1/4 SW 1/4 Sec. 15	2.495	0.931	12*	0							
23	FRED CROUSE		NW 1/4 SW 1/4 Sec. 15	1.756	0.356	0	12*							
24	WERNER HELMS		SW 1/4 NW 1/4 Sec. 15	0.276	0.026	0	54							
25	BYRON J. PHILLIPS		SW 1/4 NW 1/4 Sec. 15	0.296	0.040	0	4.9							
26	HERBERT L. and HARRIET C. SHULL		SW 1/4 NW 1/4 Sec. 15	0.526	0.087	0	18*							
27	JERRE A. BURRELL		SE 1/4 NE 1/4 Sec. 16	0.671	0.038	5.4	0							
27R	JERRE A. BURRELL		SE 1/4 NE 1/4 Sec. 16	0.292	0.292									
38	ALLAS K. and BONNIE M. HUTSON, J.T.		NE 1/4 NW 1/4 Sec. 22	1.301	0.301	0	2.5							
28	CHARLES and SUSIE MARIE HIGMAN		NE 1/4 NE 1/4 Sec. 16	0.879	0.130	66*	6.0							
40	CHARLES C. and EDITH GOULDING		SW 1/4 NW 1/4 Sec. 15	0.84	0.21									
	TEMPORARY EASEMENTS													
TE-1A	FLANK OIL COMPANY		SE 1/4 SE 1/4 Sec. 22	0.061									ROAD APPROACH	
TE-2A-Rev	BRIGHT ELECTRIC COMPANY		SE 1/4 SE 1/4 Sec. 22	0.034									" "	
TE-3A	DELMER R. GODFREY		SE 1/4 SE 1/4 Sec. 22	0.099									" "	
TE-3B	DELMER R. GODFREY		SE 1/4 Sec. 22	0.037									" "	
TE-3C	DELMER R. GODFREY		SE 1/4 Sec. 22	0.069									DITCH CONSTRUCTION	
TE-3D	DELMER R. GODFREY		SE 1/4 Sec. 22	0.034									ROAD APPROACH	
TE-8A	H.L. BIGLER		SE 1/4 Sec. 22	0.115									" "	
TE-8B	H.L. BIGLER		SE 1/4 Sec. 22	0.046									" "	
TE-8C	H.L. BIGLER		SE 1/4 Sec. 22	0.037									" "	

REVISIONS	
1-31-72	Change Area to Be Acquired Per 208 K.C.
1-17-72	Add Per 40, TE-11, TE-10, ---
---	TE-14, TE-18, b TE-8C
9-5-72	Revise TE-2A
12-5-72	Add Per 38


PARCEL NO.	OWNER	ADDRESS	LOCATION T.36N.,R.16W.,N.M.P.M.	AREA IN ACRES			PURCHASE DATA					REMARKS	NO.
				PARCEL	TO BE ACQUIRED	REMAINDER	LAND	IMPROV'M'TS	DAMAGE	MISC.	TOTAL		
TE-4A	CORTEZ SANITATION DISTRICT		SE 1/4 Sec. 22	0.020								ROAD APPROACH	
TE-5B	DUANE L. and ALMA J. BELDEN		SE 1/4 Sec. 22	0.028								ROAD APPROACH	
TE-5A	DUANE L. and ALMA J. BELDEN		SE 1/4 Sec. 22	0.013								ROAD APPROACH	
TE-6A	A & L COORS, INC.		SE 1/4 Sec. 22	0.223								DITCH CONSTR.	
TE-7A	EARL ALVIN and MARIE GODFREY		N 1/2 SE 1/4 Sec. 22	0.228								IRRIGATION DITCH CHG.	
TE-7B	EARL ALVIN and MARIE GODFREY		SE 1/4 Sec. 22	0.057								ROAD APPROACH	
TE-9A	JOHN E. and HELEN RAYE GREEN		SW 1/4 NE 1/4 Sec. 22	0.084								IRRIGATION DITCH CHANGE	
TE-10A	NAOMI and WARREN C. SCHAFER		SW 1/4 NE 1/4 Sec. 22	0.067								IRRIGATION DITCH CHANGE	
TE-11A	HELMS IMPLEMENT, INC.		NE 1/4 Sec. 22	0.290								"	
TE-12A	LYNN FRAZIER		W 1/2 NE 1/4 Sec. 22	0.352								"	
TE-13A	R.E. McGECHIE		NW 1/4 Sec. 22	0.355								ROAD APPROACH	
TE-14A	MAE STATEMAN		E 1/2 NW 1/4 Sec. 22	0.218								IRRIGATION DITCH CHANGE	
TE-16A	JOHNNY C. GREEN		NE 1/4 NW 1/4 Sec. 22	0.247								"	
TE-19A	MARIE LAVERN SMITHSON & J. LENARD PAYNE		NW 1/4 Sec. 22	0.126								ROAD APPROACH	
TE-17A	DAVID T. and HELEN J. HAMM		NE 1/4 NW 1/4 Sec. 22	0.230								ROAD APPROACH	
TE-19B	MARIE LAVERN SMITHSON & J. LENARD PAYNE		NW 1/4 Sec. 22	0.047								ROAD APPROACH	
TE-18A	JACOB A. and MARY BLAIR		NW 1/4 Sec. 22	0.179								ROAD APPROACH & IRR. DIT. CHG.	
TE-20B	LEONARD D. and DORA A. WINBOURN		SW 1/4 Sec. 15	0.172								ROAD APPROACH	
TE-20A	LEONARD D. and DORA A. WINBOURN		S 1/2 SW 1/4 Sec. 15	0.165								ROAD APPROACH	
TE-20C	LEONARD D. and DORA A. WINBOURN		SW 1/4 Sec. 15	0.047								ROAD APPROACH	
TE-23A	FRED CROUSE		NW 1/4 SW 1/4 Sec. 15	0.057								DITCH CONSTRUCTION	
TE-23B	FRED CROUSE		NW 1/4 SW 1/4 Sec. 15	0.034								DITCH CONSTRUCTION	
TE-23C	FRED CROUSE		SW 1/4 Sec. 15	0.080								ROAD APPROACH	
TE-27A	JERRE A. BURRELL		SE 1/4 NE 1/4 Sec. 16	0.057								ROAD APPROACH	
TE-28A	CHARLES and SUSIE MARIE HIGMAN		NE 1/4 NE 1/4 Sec. 16	0.014								IRRIGATION DITCH CHANGE	
TE-28B	CHARLES and SUSIE MARIE HIGMAN		NE 1/4 NE 1/4 Sec. 16	0.014								IRRIGATION DITCH CHANGE	
TE-22A	ROBERT and HAZEL FARMER		SW 1/4 Sec. 15	0.014								DITCH CONSTRUCTION	
TE-22B	ROBERT and HAZEL FARMER		SW 1/4 Sec. 15	0.021								ROAD APPROACH	

RIGHT OF WAY: CORTEZ-NORTHWEST[illegible]

FEDERAL ROAD REGION NO.	DISTRICT	PROJ. NO.	SHEET NO.	TOTAL SHEETS
8	COLORADO	F666-2(1)	3	12

CORTEZ-NORTHWEST SECTION 1
RIGHT OF WAY


REVISIONS			
DATE	REV. NO.	BY	CHK.
11-11-71	Rev. No. 5		GM
7-17-72	Add TE-30, TE-58, B, TE-6A	KC	
9-5-72	Rev. TE-2A	KC	
9-19-75	Add Street of 50+55	GM	

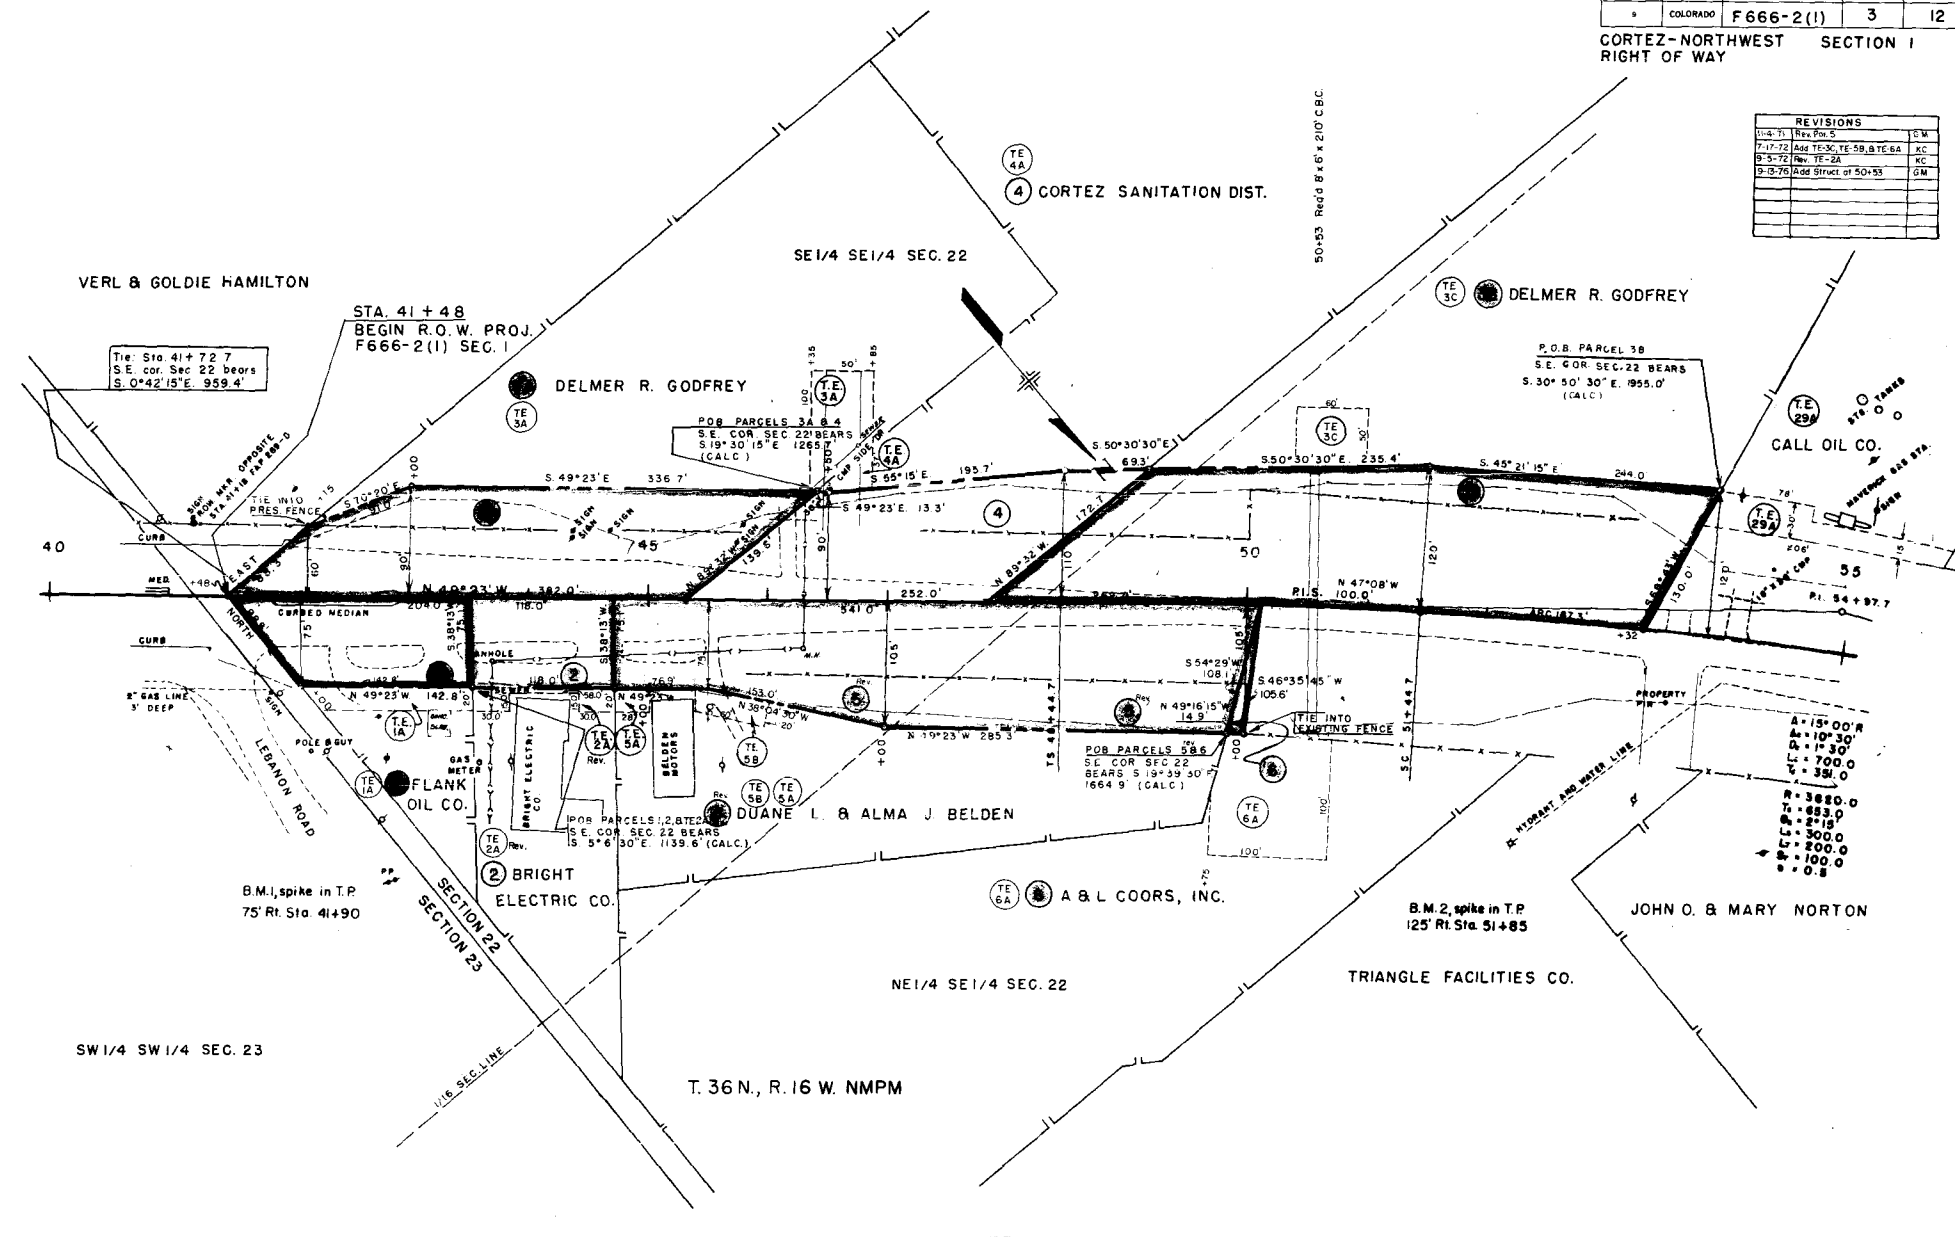

FEDERAL ROAD DISTRICT	PROJ. NO.	SHEET NO.	TOTAL SHEETS
9 COLORADO	F 666-2(1)	4	12

CORTEZ NORTHWEST SECTION 1
 RIGHT OF WAY

REVISIONS	
7-17-72	ADD TE-30, TE-78, TE-84
TE-88, TE-89, TE-91A, TE-92A	KC
9-13-78	ADD STRUCT at 65+68
	GM

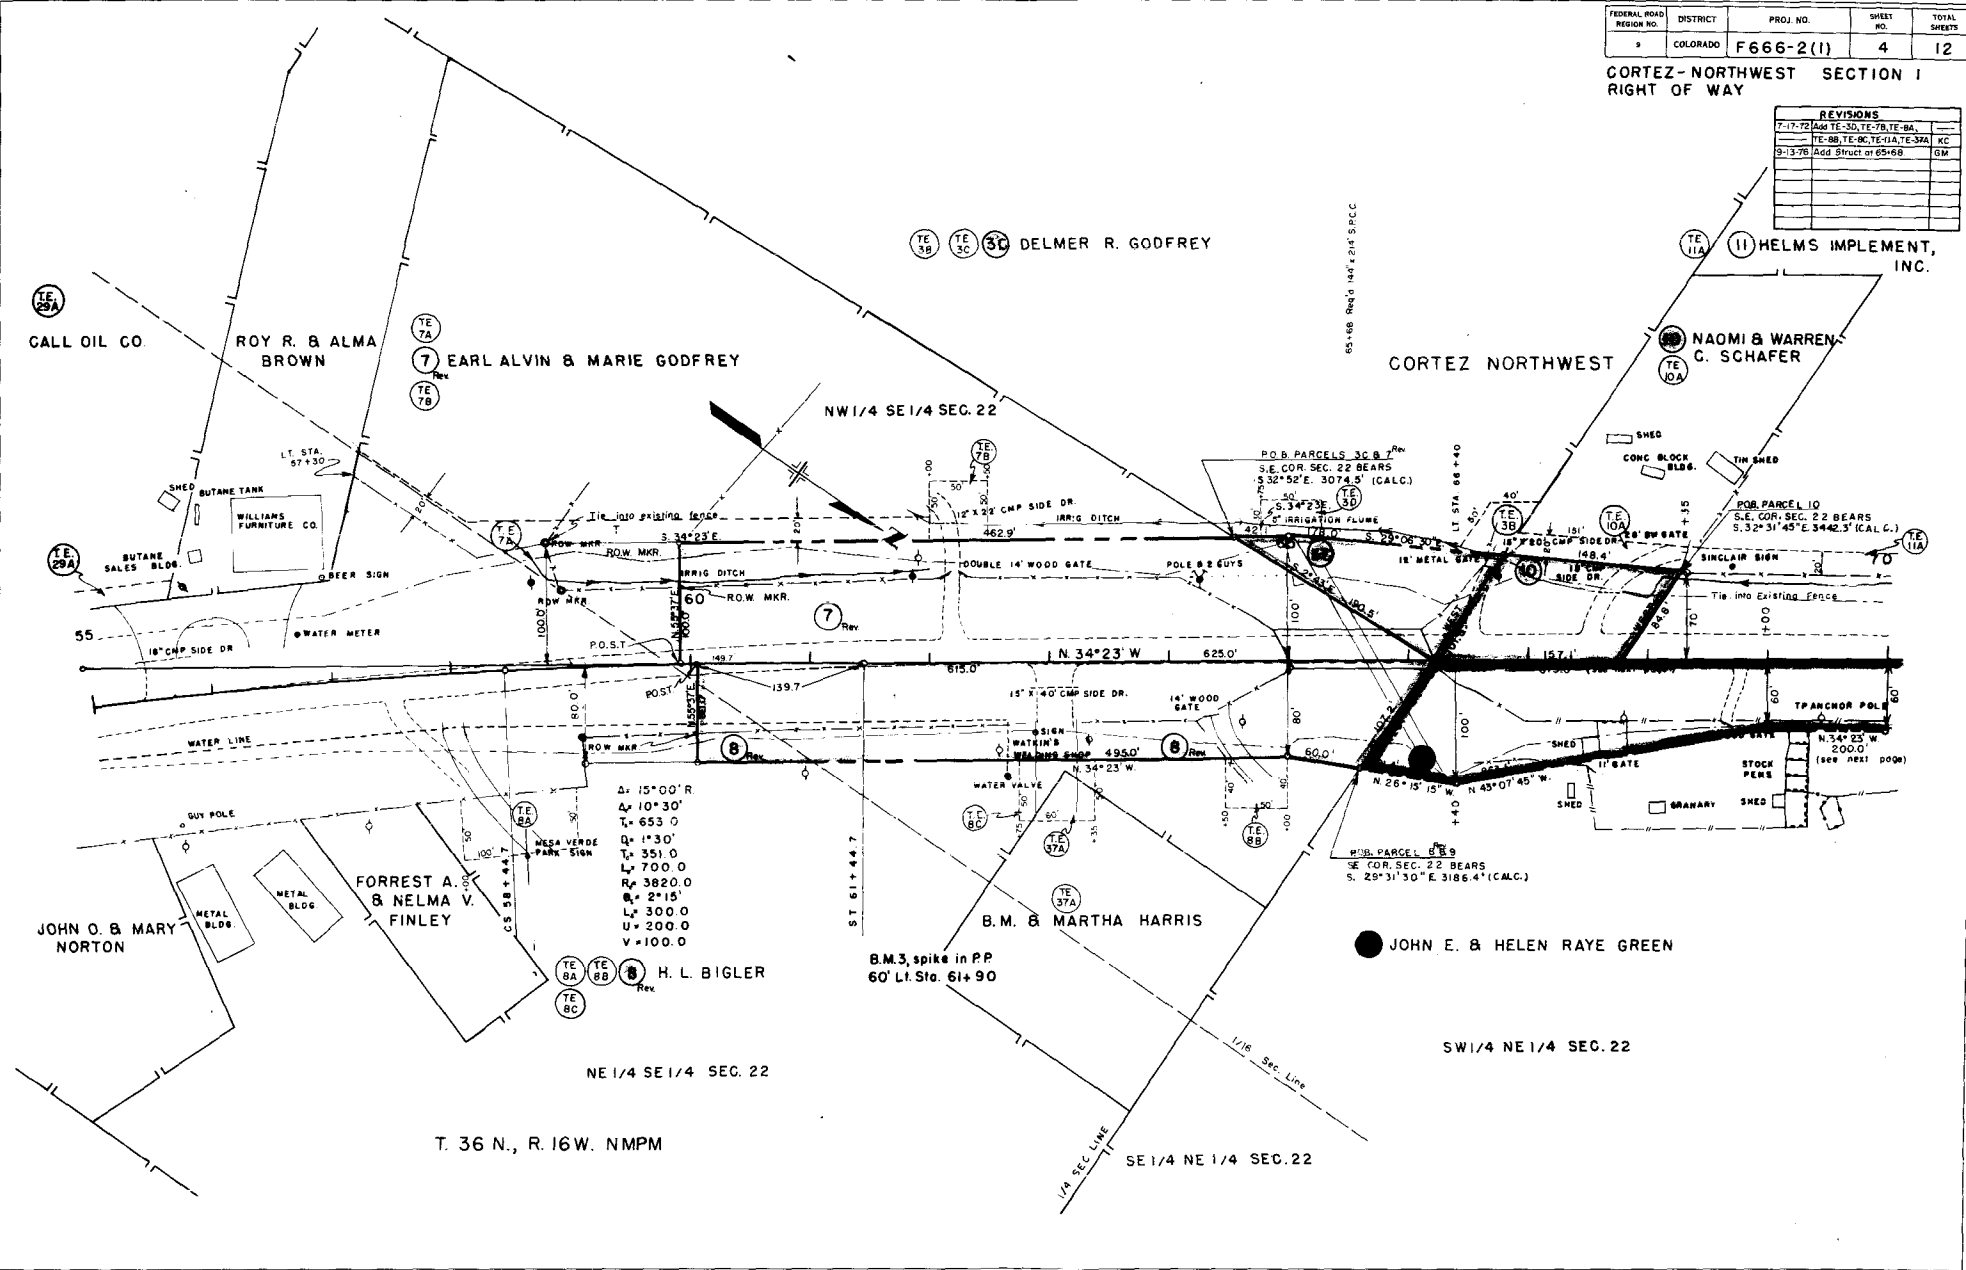

FEDERAL ROAD REGION NO.	DISTRICT	PROJ. NO.	SHEET NO.	TOTAL SHEETS
9	COLORADO	F666-2(1)	6	12

CORTEZ-NORTHWEST SECTION 1
RIGHT OF WAY

REVISIONS	
4-25-72	Cor. 100' to 150' B. 100' to 150'
5-1-72	re L. 150' to 150'
7-17-72	Add TE-18A & TE-38A
2-5-73	Delete TE-38A, Add Pgr. 38

SE 1/4 NW 1/4 SEC. 22

1/4 SECTION LINE

13 R. E. McGECHIE

15 MAMIE JUNE RASMUSSEN

17 DAVID T & HELEN J. HAMM

MARIE LAVERN SMITHSON, AND
J. LENARD PAYNE

216.8' see prev. sheet
N. 41° 21' W. 526.8' (see prev. sheet)

(PROJ.) 520'

362.0'

17 553.0'

18

38

14 MAE STATEMAN

16 JOHNNY E. GREEN

JACOB A. & MARY BLAIR

38 ALLAS K. & BONNIE
M. HUTSON, J.T.

B.M. 6, spike in T.P.
50' Rt. Sta. 91+95


NE 1/4 NW 1/4 SEC. 22


NW 1/4 NE 1/4 SEC. 22

T. 36 N., R. 16 W. NMPM


SECTION 22
SECTION 15

COUNTY ROAD

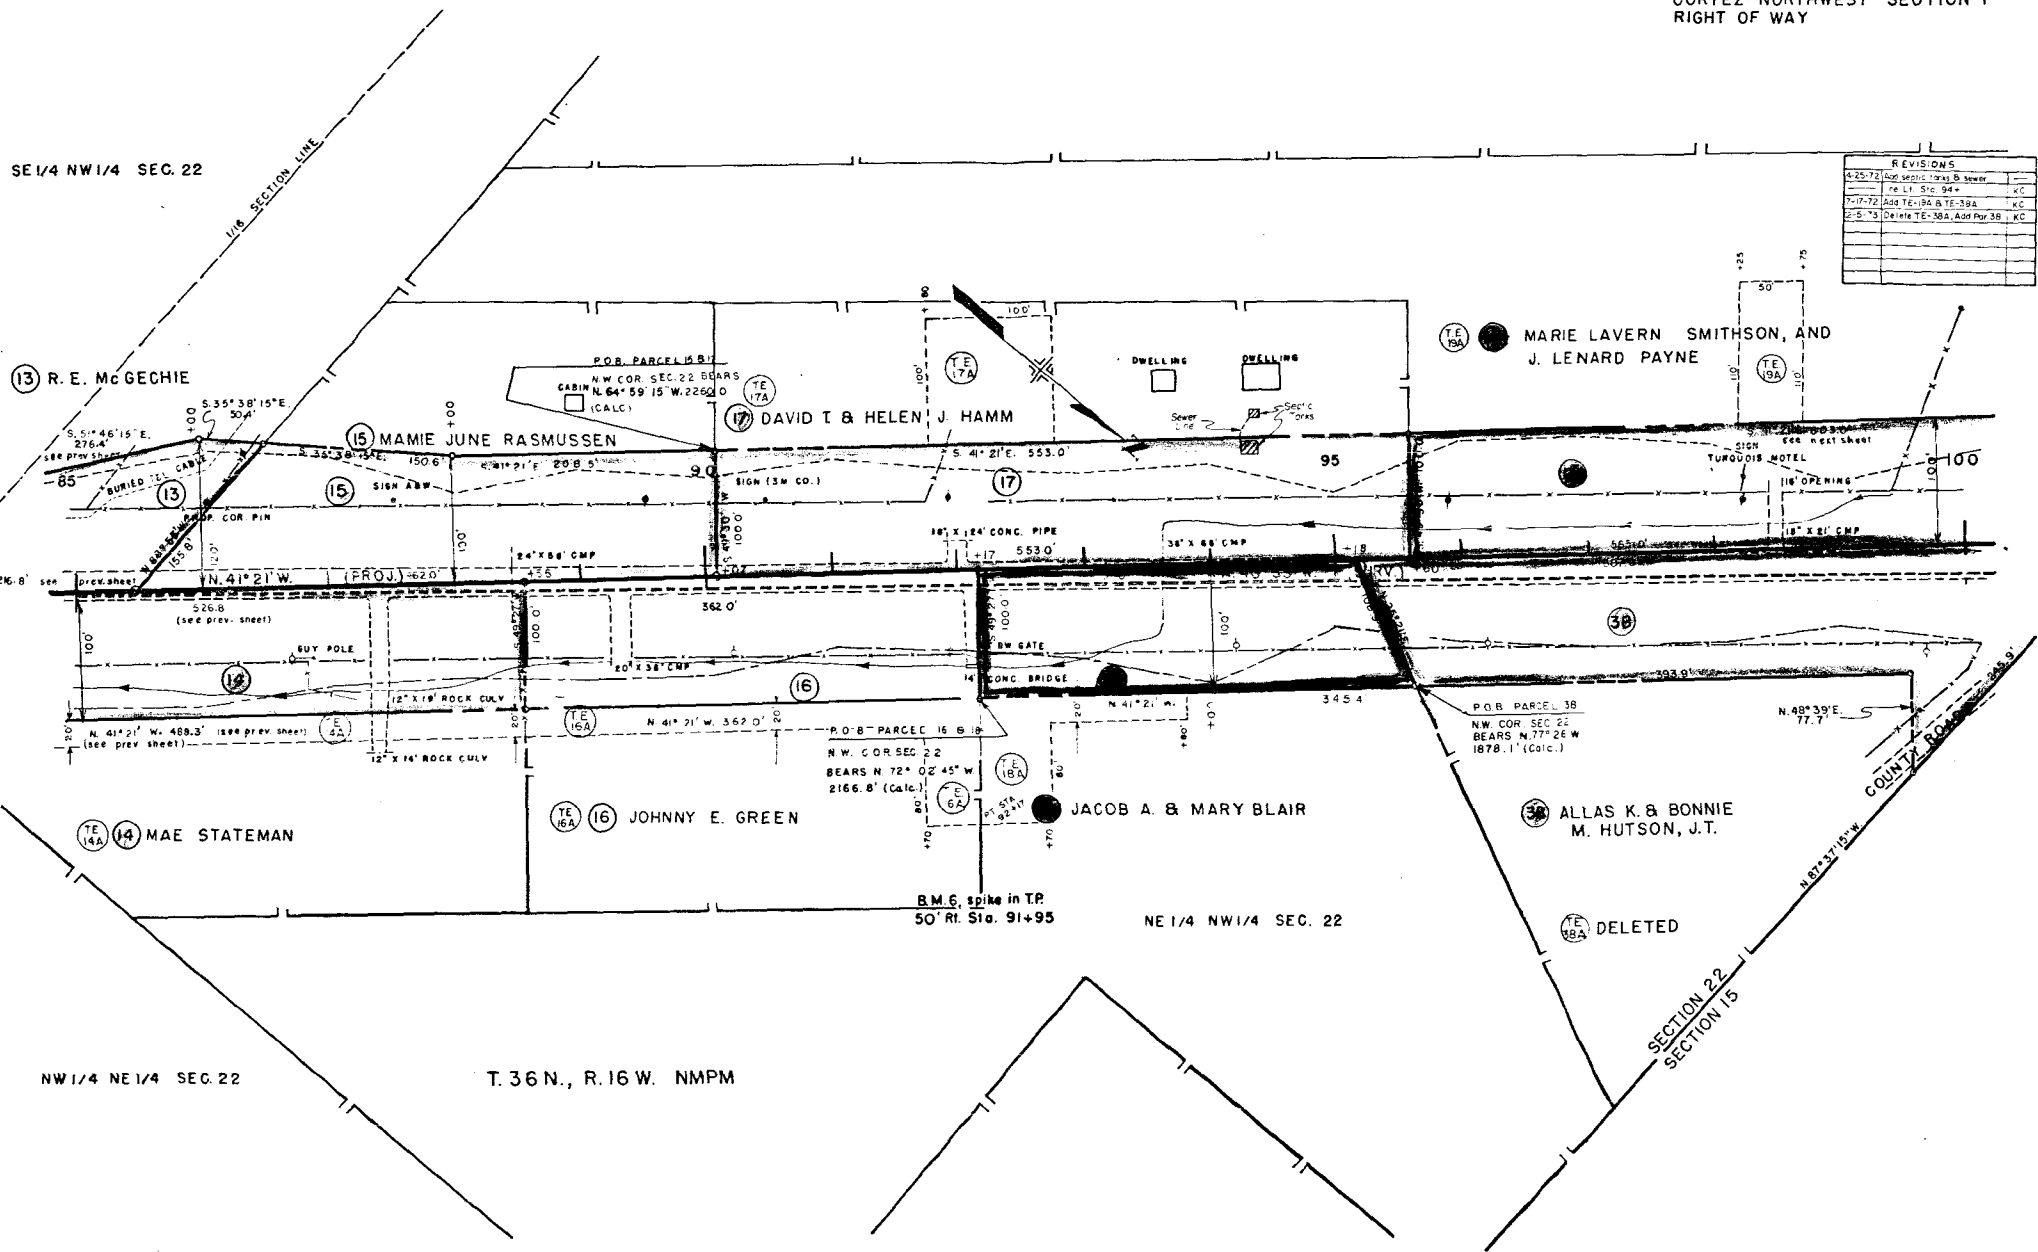

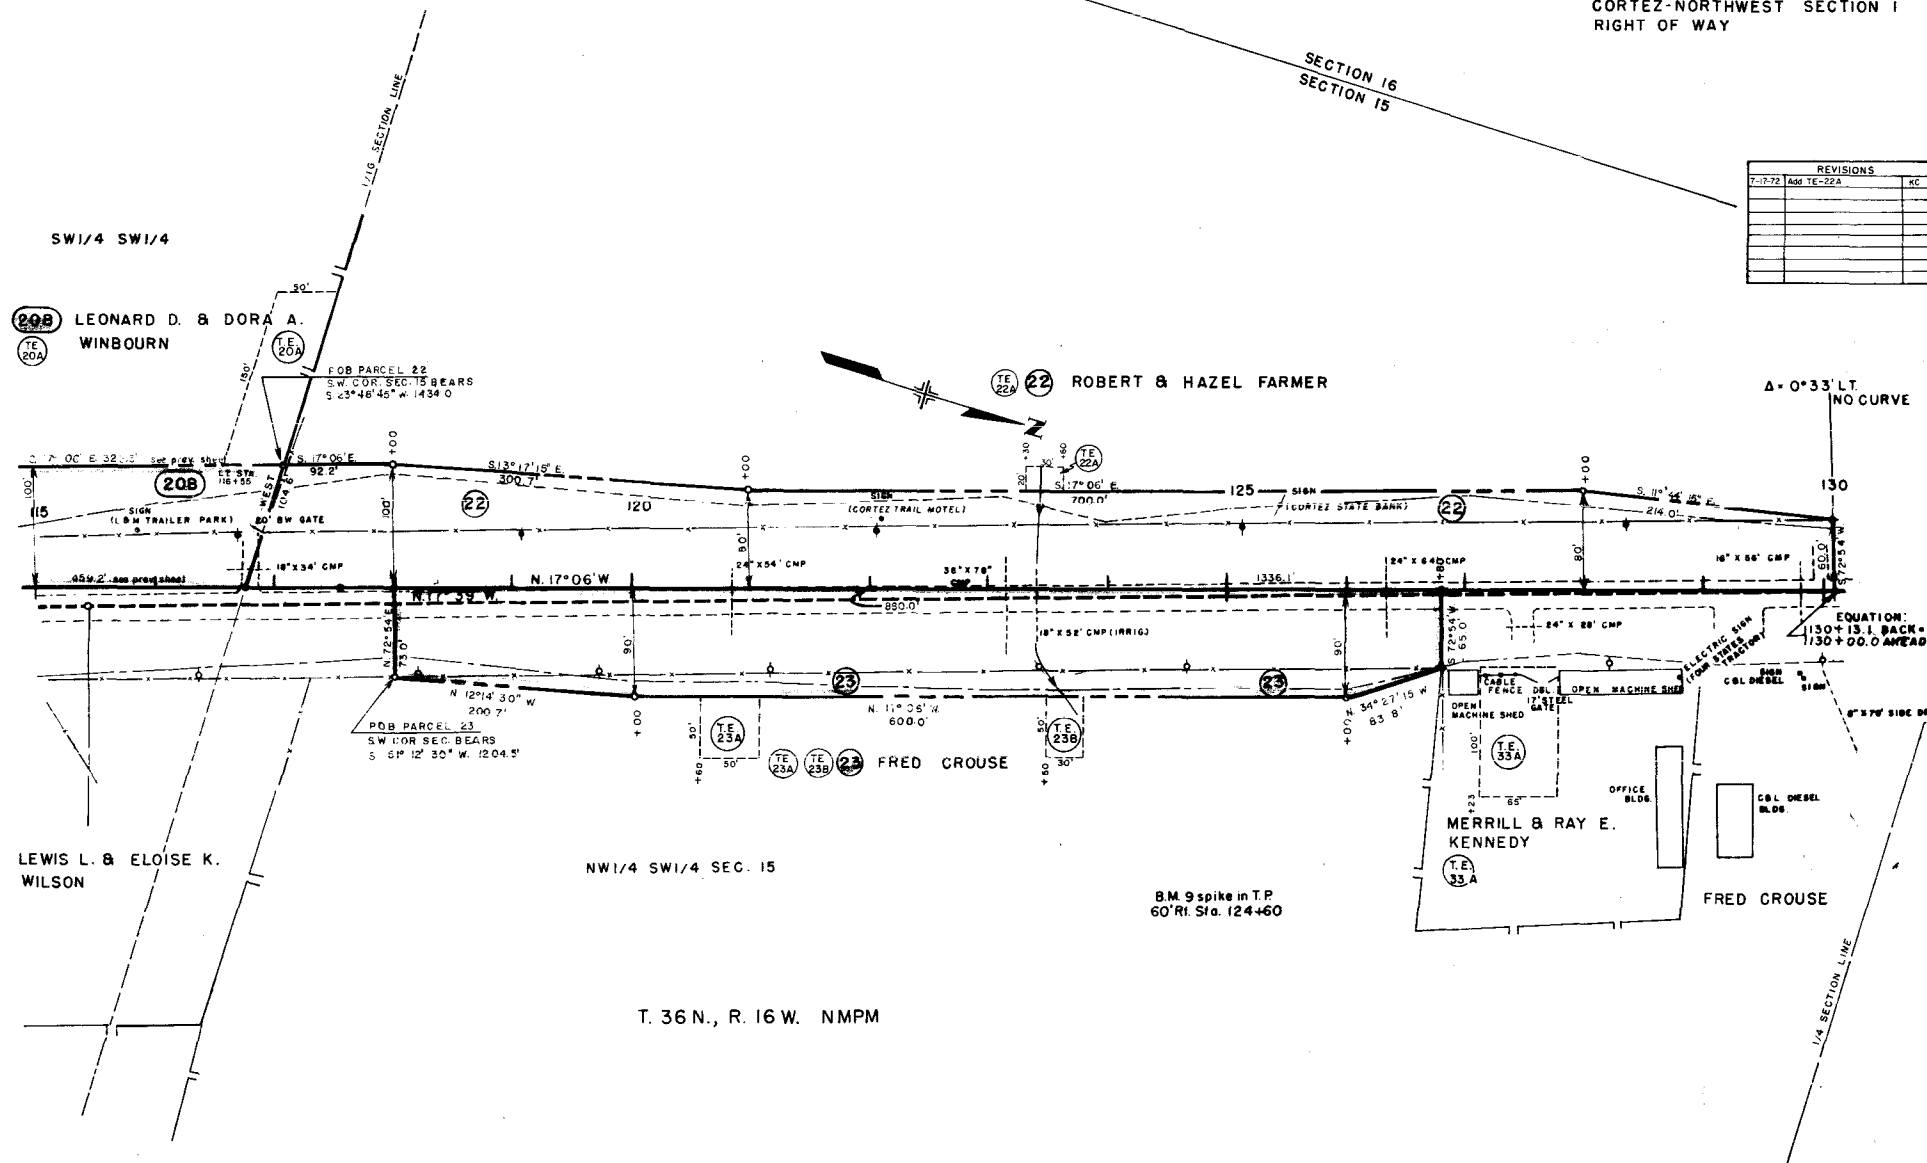[illegible]


REVISIONS	
7-17-72	Add Par. 40, TE-22B, TE-39A
	TE-40A, TE-23C, TE-36A,
	& TE-34B
	KC

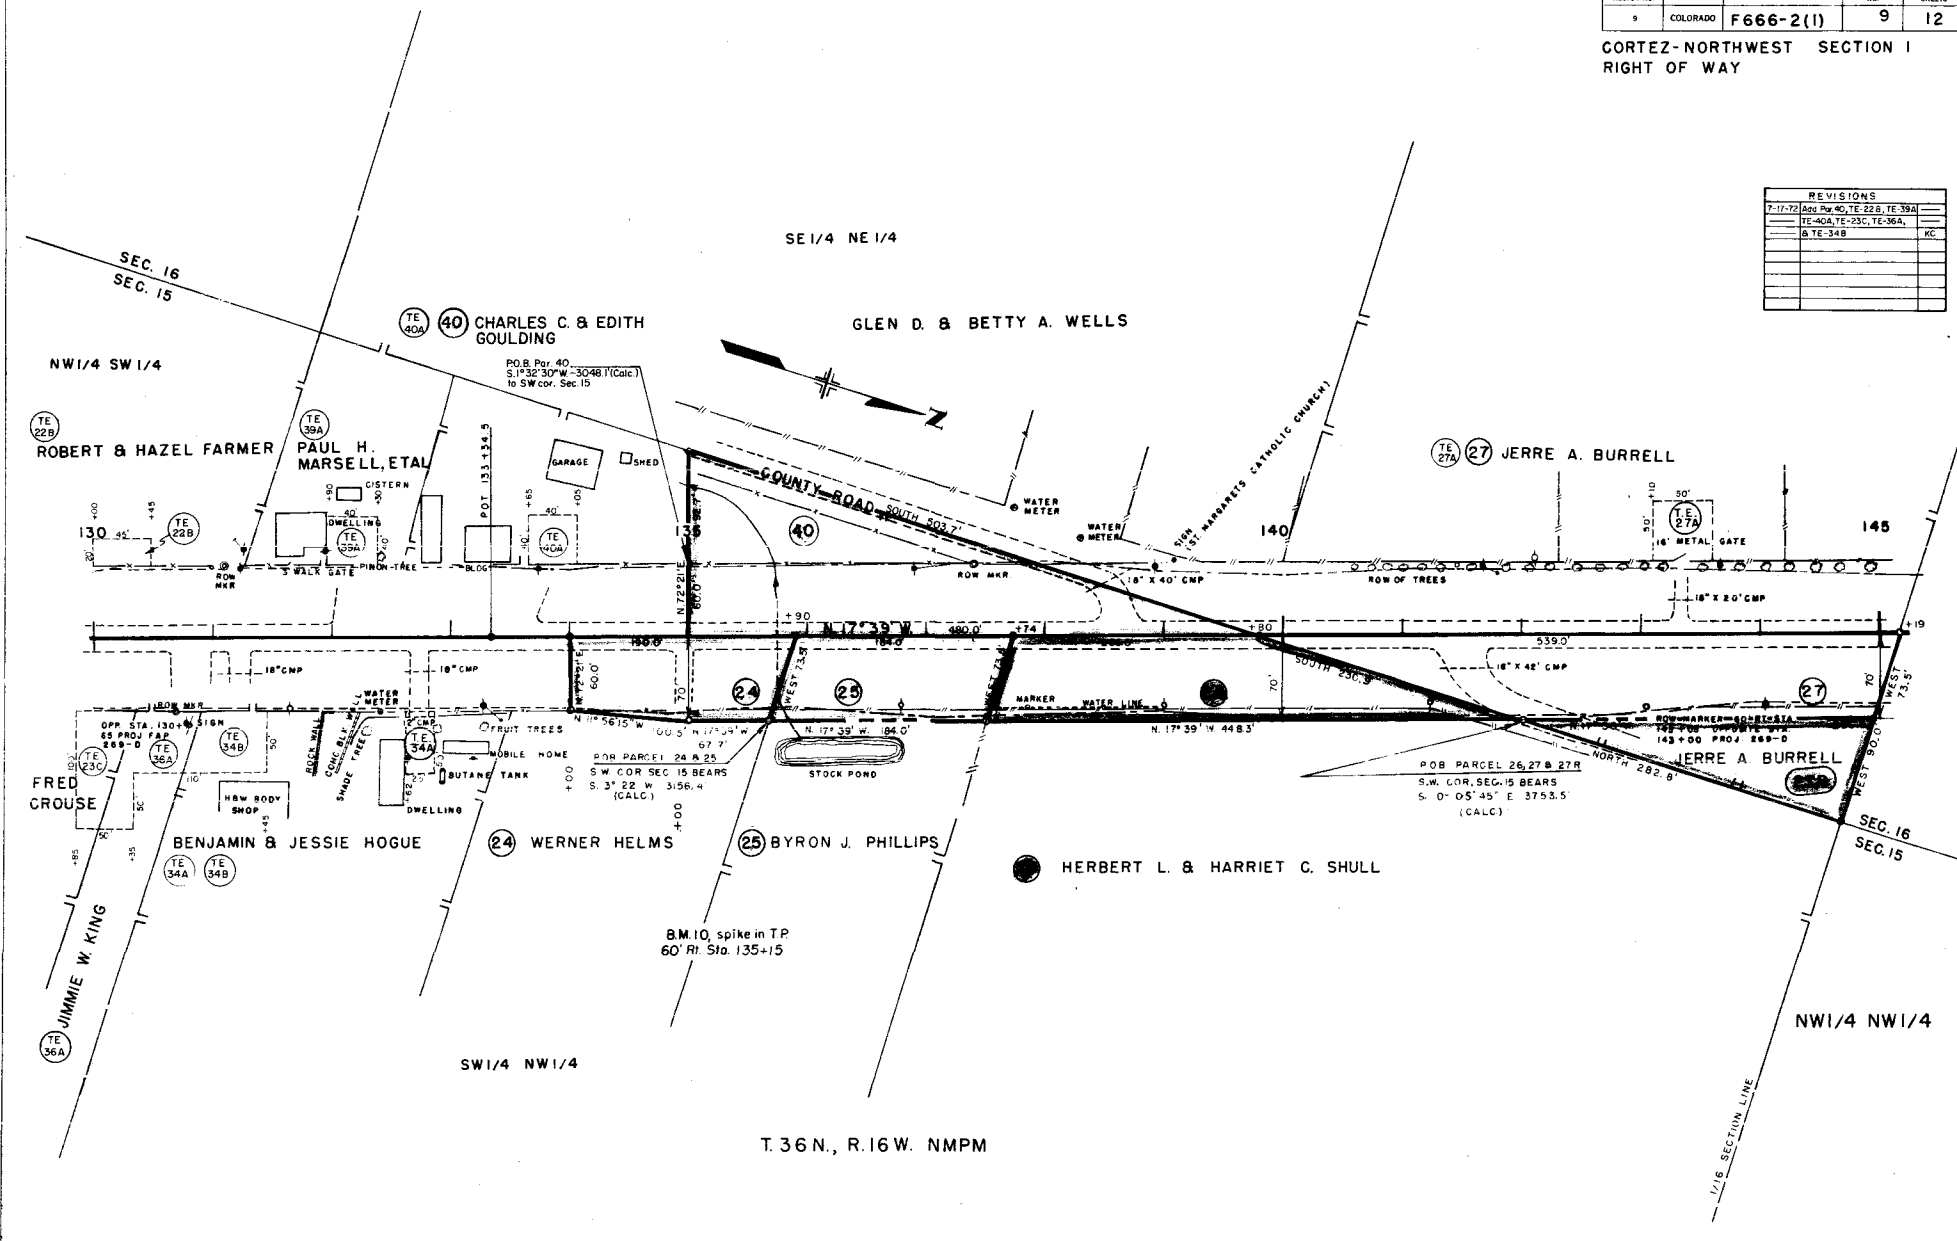

FEDERAL ROAD DISTRICT NO.	DISTRICT	PROJ. NO.	SHEET NO.	TOTAL SHEETS
1	COLORADO	F666-2(1)	10	12

CORTEZ-NORTHWEST SECTION 1
RIGHT OF WAY


REVISIONS	

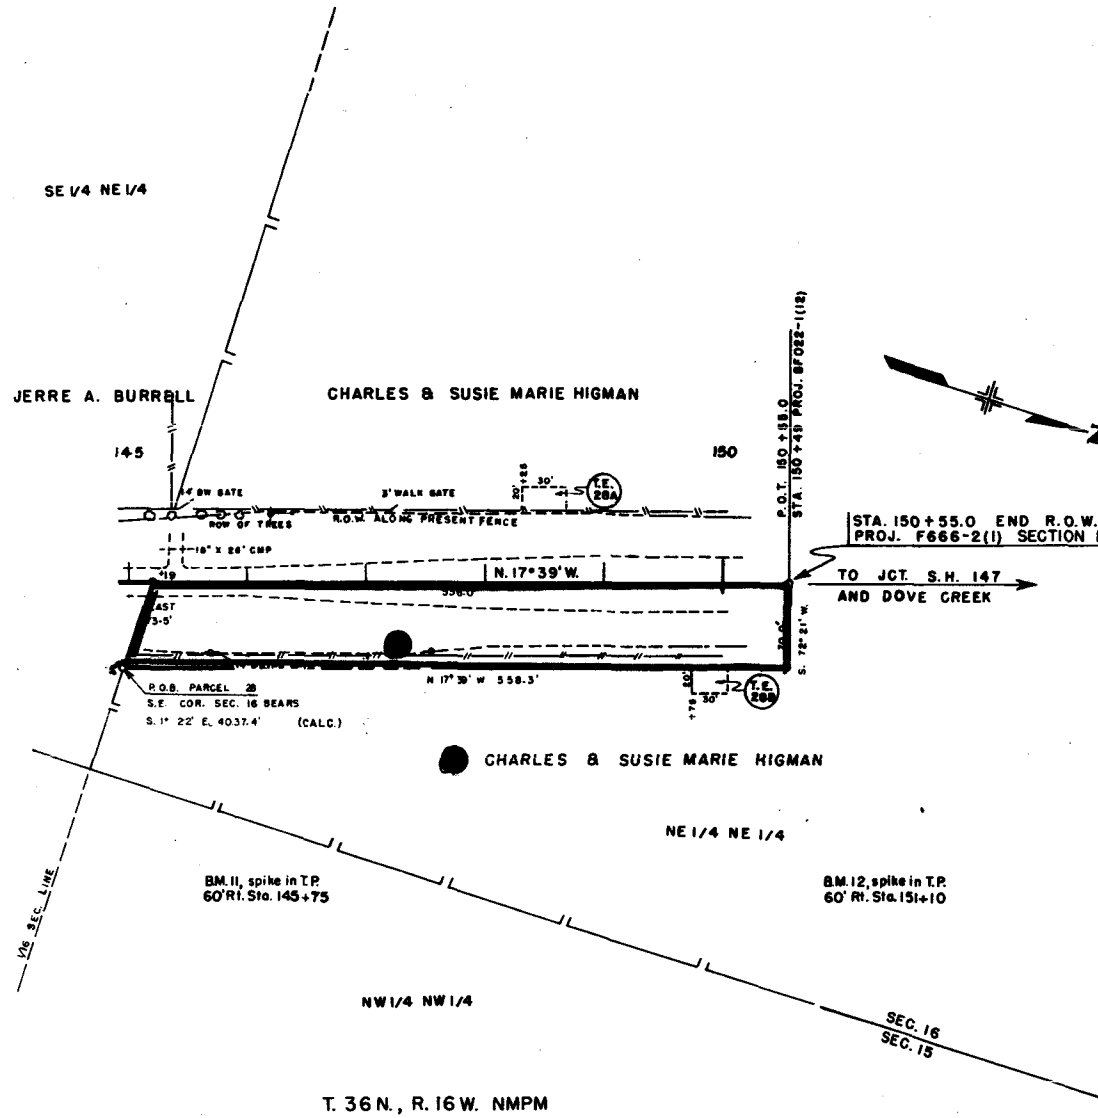

FEDERAL ROAD REGION NO.	DIVISION	PROJ. NO.	SHEET NO.	TOTAL SHEETS
9	COLORADO	F666-2(1)	11	12

CORTEZ-NORTHWEST SECTION 1
RIGHT OF WAY

REVISIONS	
11-4-71	Rev. No. 1
12-5-75	Add. Rev. 38
12-18-75	Add. Rev. 39

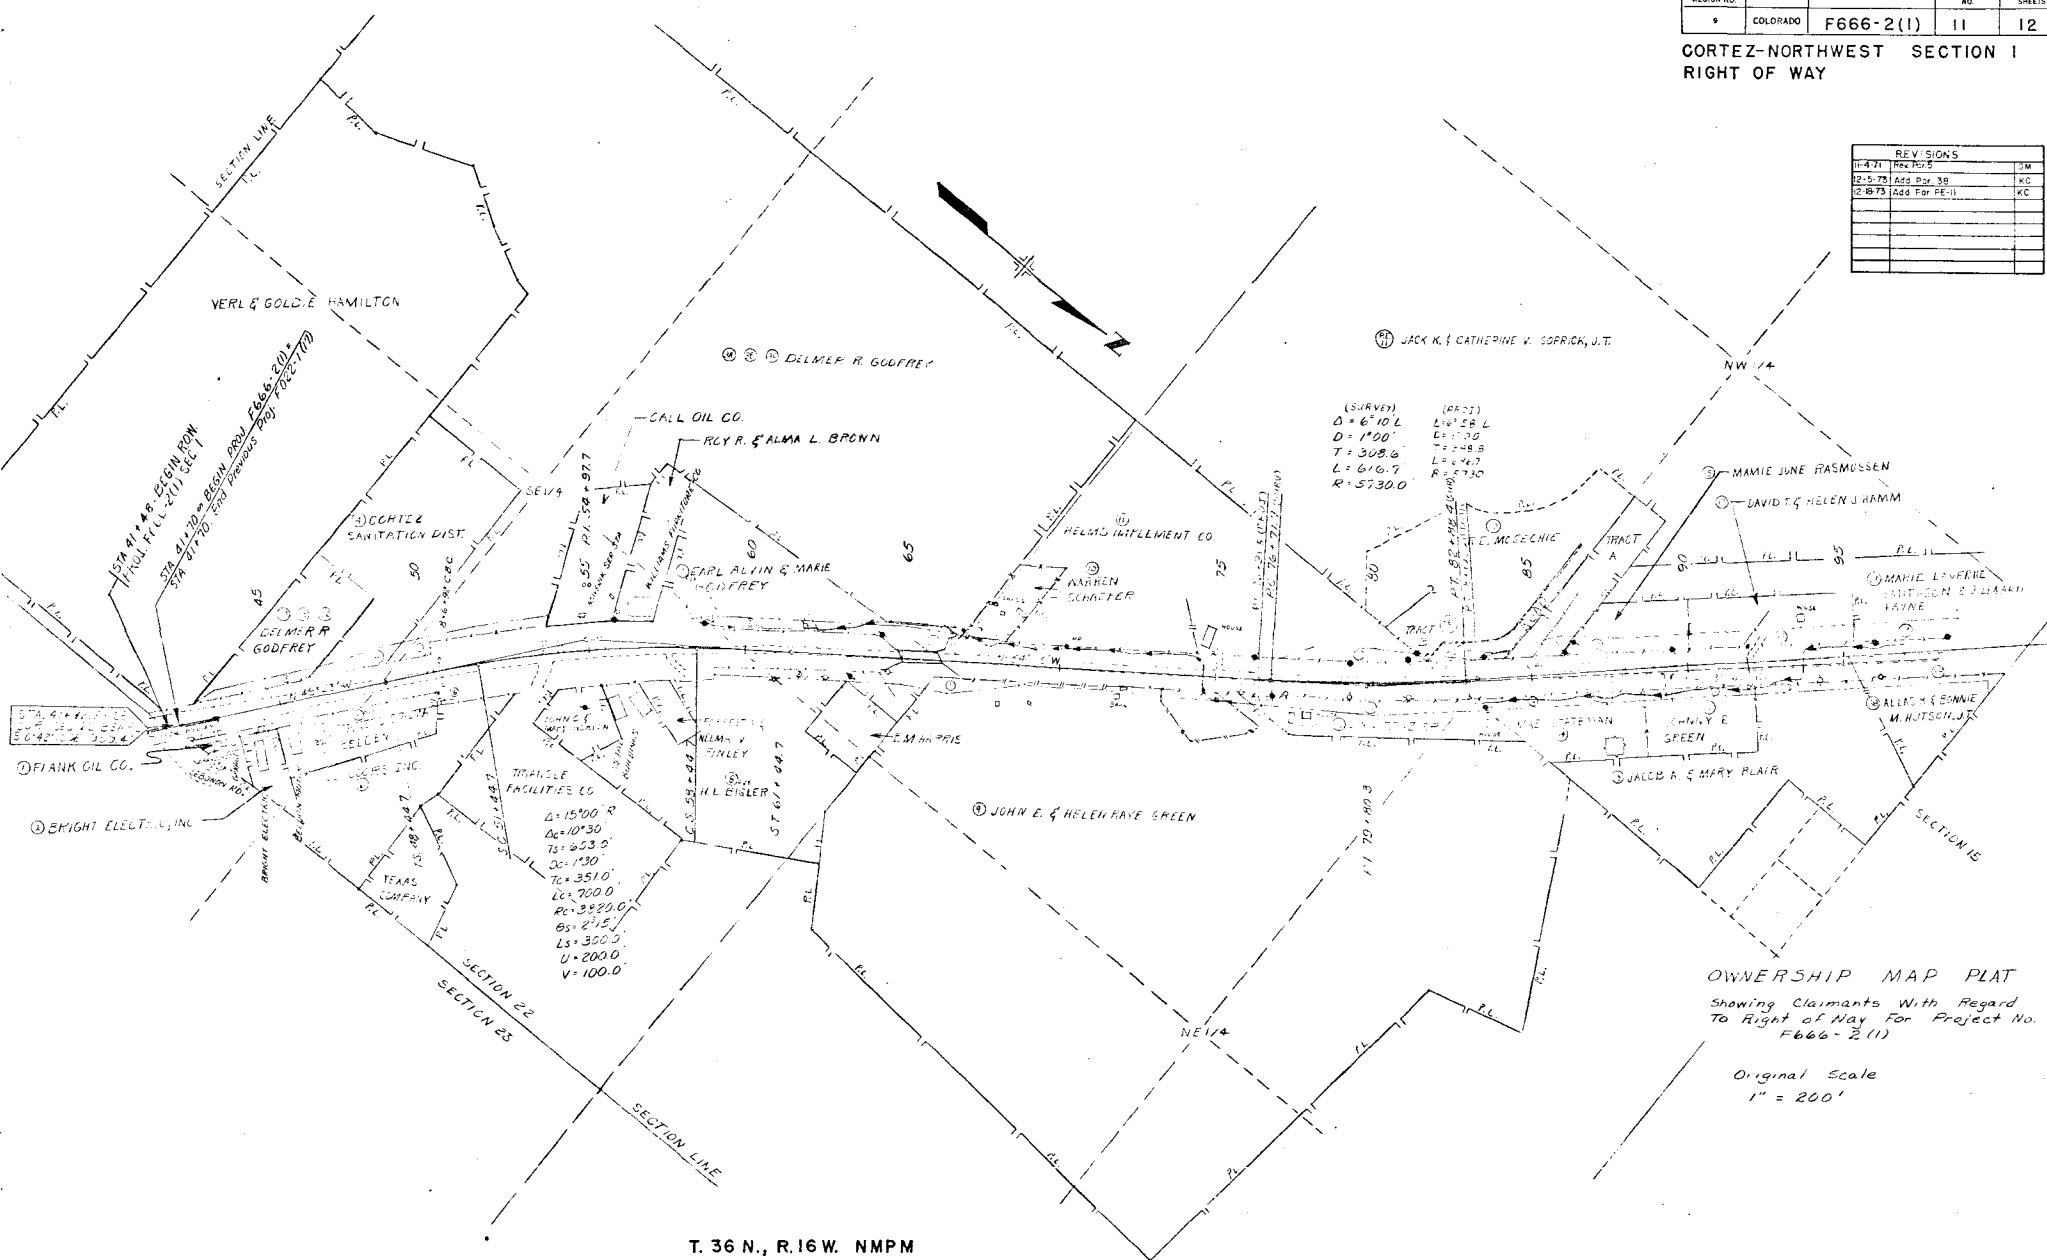


OWNERSHIP MAP PLAT
Showing Claimants With Regard
To Right of Way For Project No.
F666-2(1)
Original Scale
1" = 200'

FEDERAL ROAD REGION NO.	DIVISION	PROJ. NO.	SHEET NO.	TOTAL SHEETS
2	COLORADO	F666-2(1)	12	12

CORTEZ-NORTHWEST SECTION I
RIGHT OF WAY

REVISIONS	
7-17-72	Grading, Right of Way, & King
8-23-72	Asst. Proj. 40
2-5-73	Asst. Proj. 38
	K.C.
	K.C.

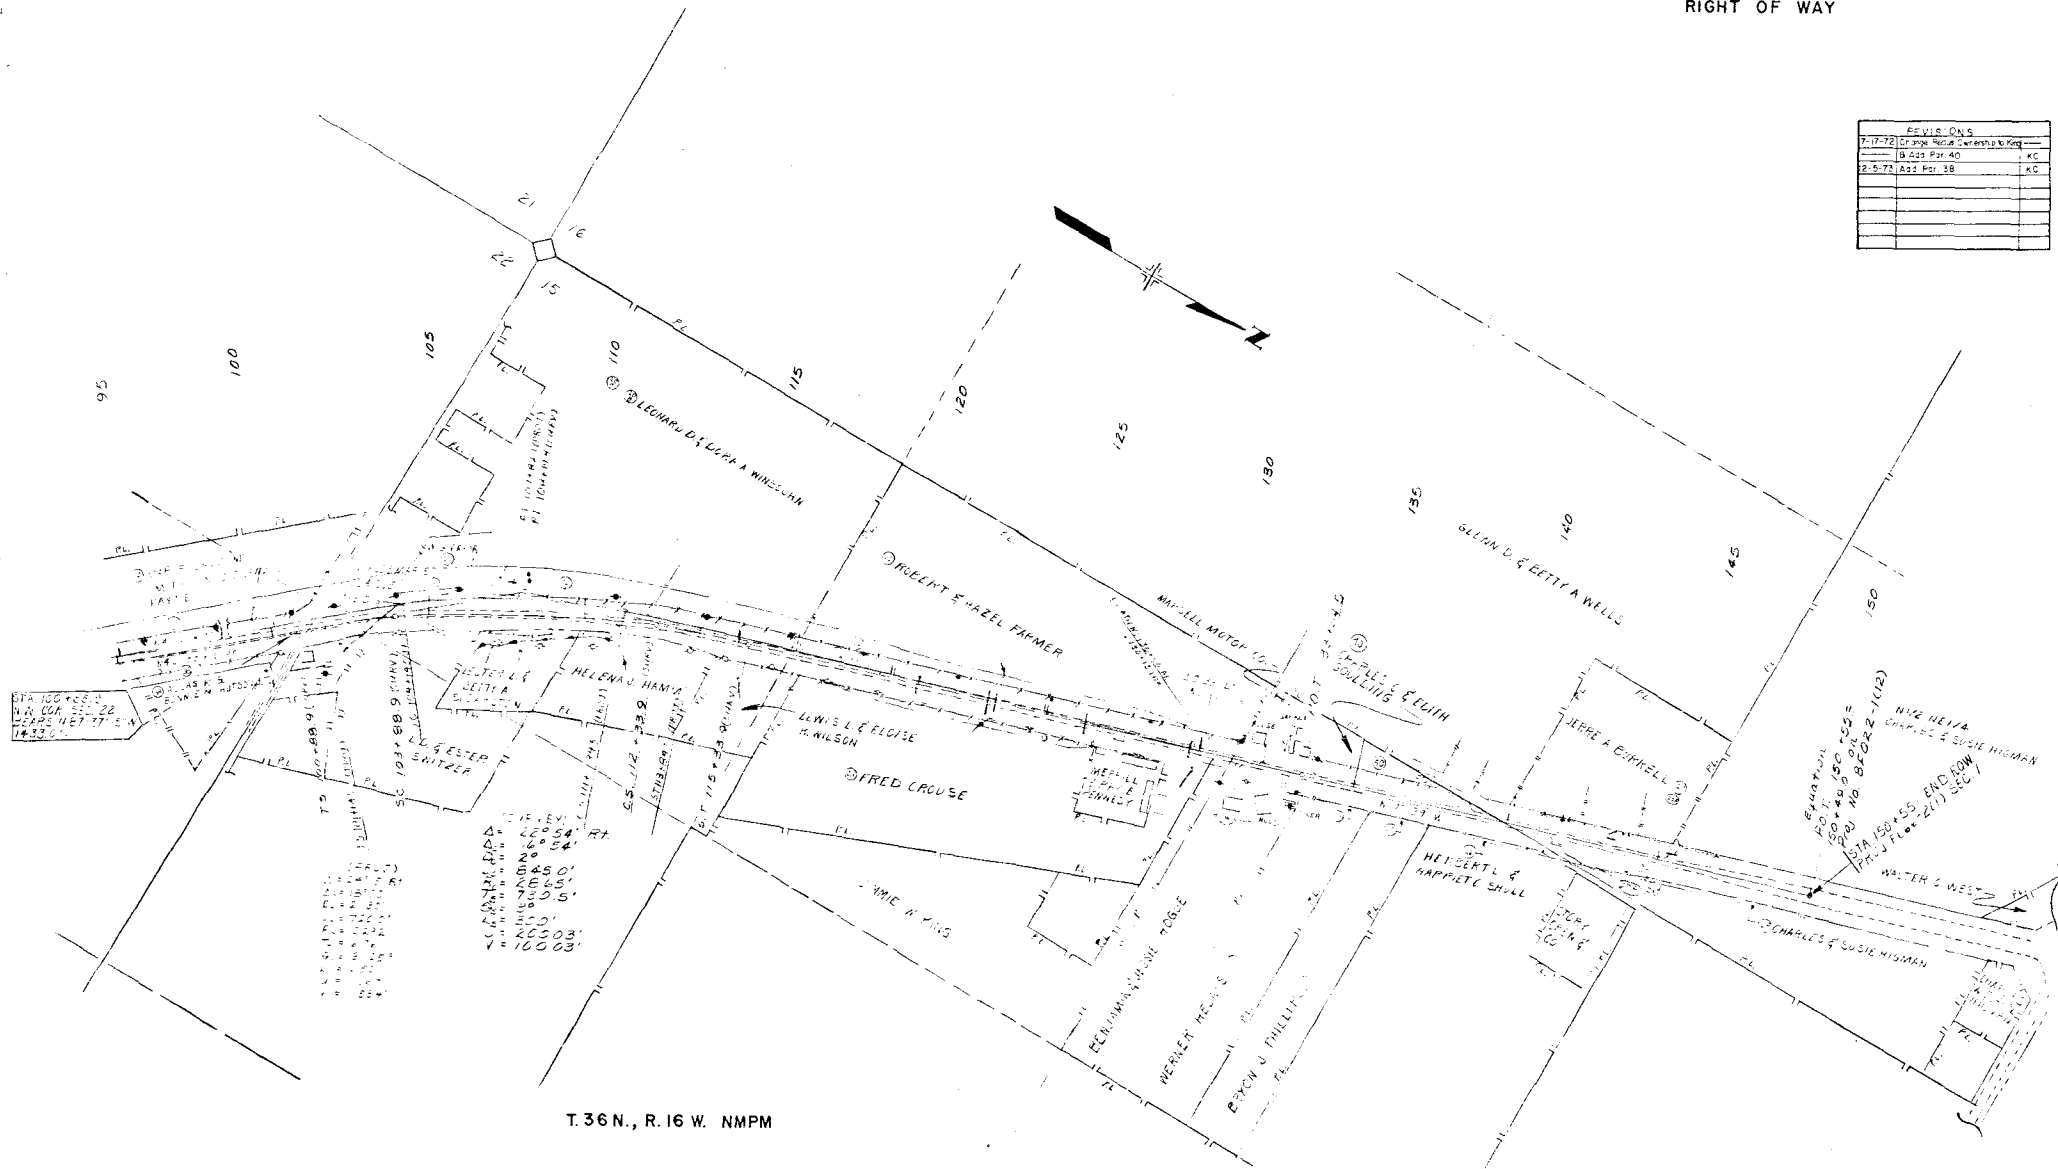

T. 36 N., R. 16 W. NPM