

INDEX OF SHEETS

SHEET NO. 1	TITLE SHEET
2-3	TABULATION OF PROPERTIES
4-12	PLAN AND PROFILE SHEETS
	SHOWING RIGHT OF WAY

COLORADO
STATE HIGHWAY DEPARTMENT
PLAN AND PROFILE OF PROPOSED
FEDERAL AID PROJECT NO. F 9(10)
STATE HIGHWAY NO. 16
LARIMER COUNTY


SCALES OF ORIGINAL TRACINGS
ON PLAN, 1 IN. = 100 FT.
ON PROFILE, 1 IN. = 100 FT. HORIZONTAL
1 IN. = 10 FT. VERTICAL
GRADE LINE ON PROFILE IS SHOWN AS GRADE OF FINISHED ROAD
GROSS LENGTH OF PROJECT } 23,200.2 FEET = 4.393 MILES
NET LENGTH OF PROJECT }

RIGHT OF WAY

INFORMATION OBTAINED FROM AVAILABLE COUNTY RECORDS

STA. 203 + 50
BEGINNING OF F 9(10)

STA. 435 + 45.7
END OF F 9(10)

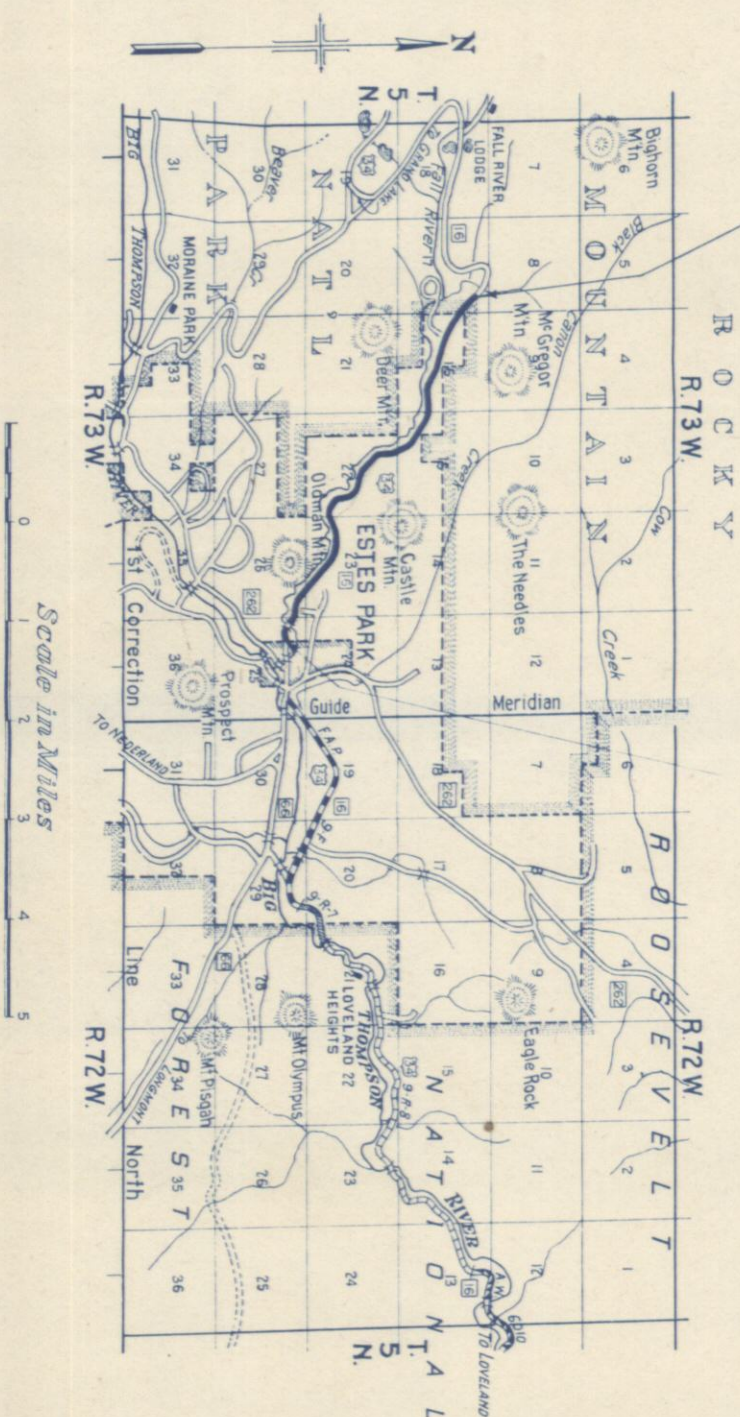

CONVENTIONAL SIGNS
CENTER LINE OF SURVEY _____
RIGHT OF WAY LINE _____
ONE QUARTER SECTION LINE _____
SECTION LINE _____
TOWNSHIP LINE _____
BARBED WIRE FENCE _____
POLE LINES _____

RIGHT OF WAY

CONVENTIONAL SIGNS

FILE

Cons. ROW File

CONSTR. ENGR'S. COPY

FED. ROAD DIST. NO.	STATE	FED. AID PROJ. NO.	SHEET NO.
3	COLO.	F 9 (10)	1

R.O.W. TABULATION OF PROPERTIES IN LARIMER COUNTY S.H. No. 16 PROJ. F 9 (10)


FED. ROAD DIST. NO.	STATE	FED. AID PROJ. NO.	SHEET NO.
3	COLO.	F 9 (10)	3

RIGHT OF WAY

[illegible]

S.W. 1/4 - N.W. 1/4 - SEC. 16. T. 5N. R. 73W.

The Soil Data shown on the plans is obtained from best available testing laboratory information. This information is shown for the convenience of the Contractor and the Department does not guarantee the accuracy of these tests. If materials not conforming to the data on plans are encountered during construction, necessary modifications of the grading plan shown on plans will be made to insure dense stable embankments.

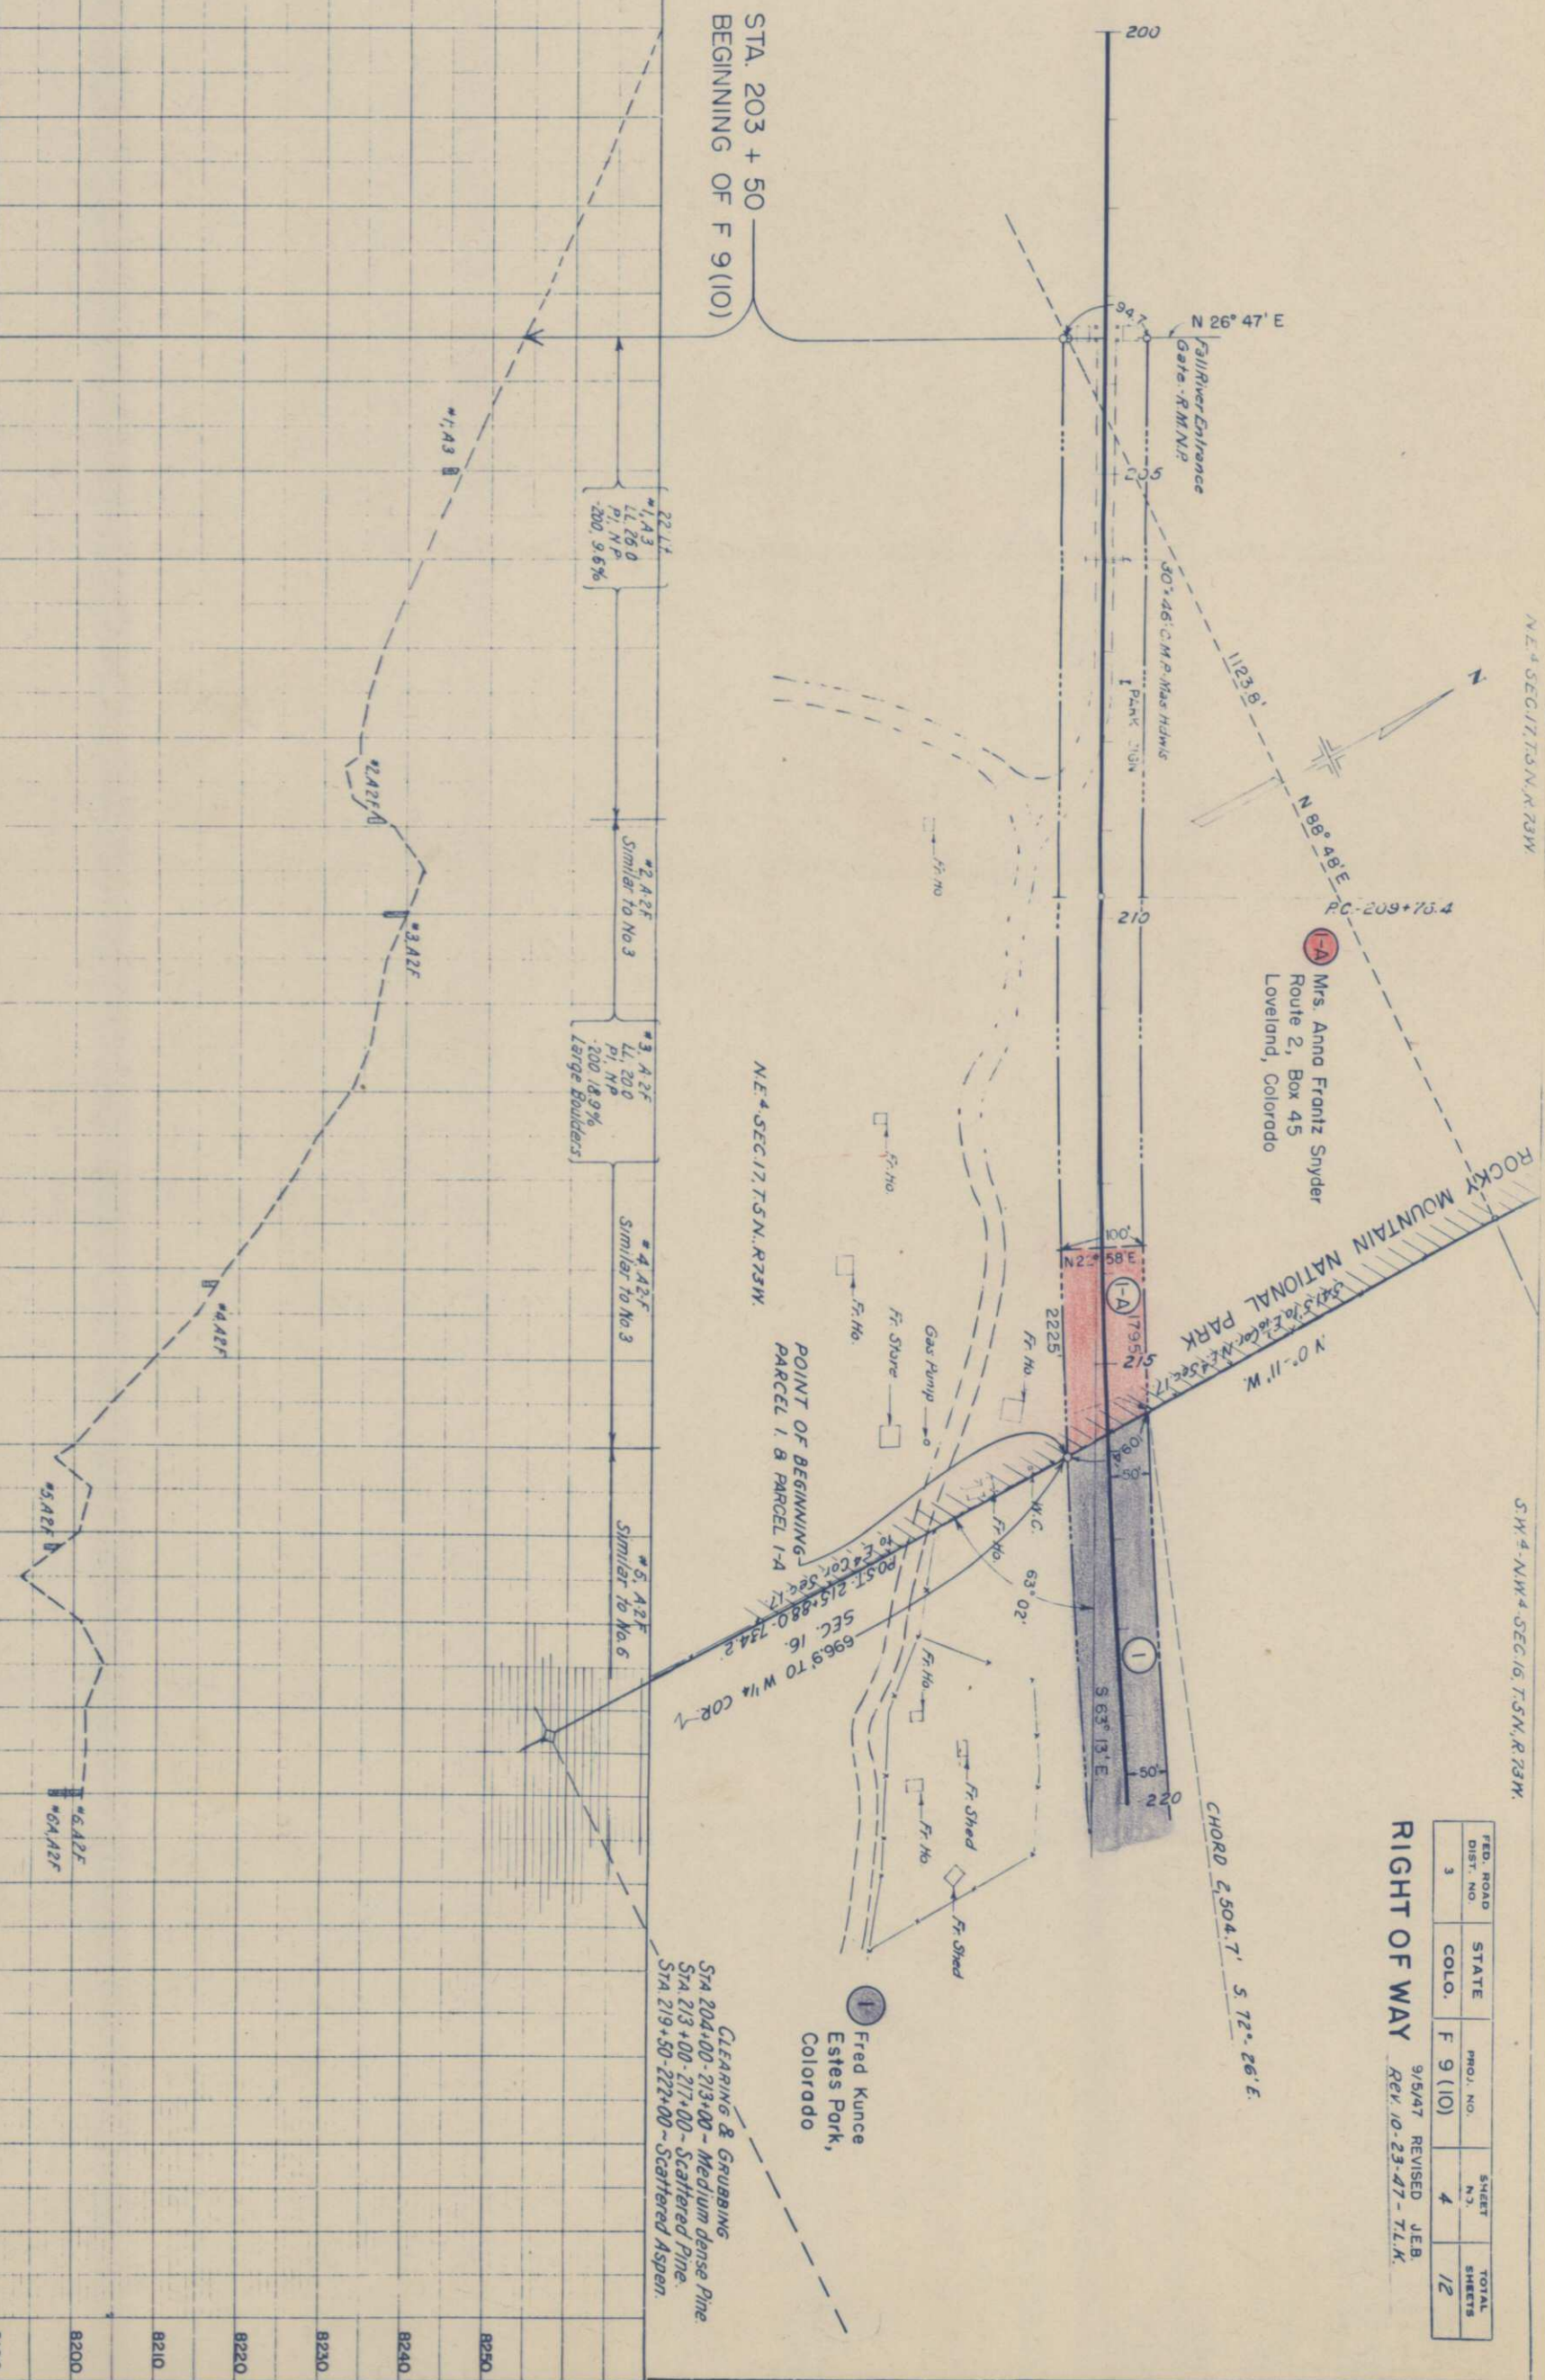

RIGHT OF WAY
9/5/47 REVISED J.E.B.
REV. 10-23-47 - T.L.K.

RIGHT OF WAY
REV. 10-23-47 - T.L.K.

NW 4 SEC 16
T5N, R73W

NE 4 SEC 16 T5N, R73W

SE 4 SEC 16 T5N, R73W

2 The Town of Estes Park,
Colorado



POINT OF BEGINNING
PARCEL 2
N. 83°-48' E.

4 Carl Closs
Estes Park,
Colorado

FED. ROAD DIST. NO.	STATE	PROJ. NO.	SHEET NO.	TOTAL SHEETS
3	COLO.	F 9 (10)	6	12

REV 10-23-47 - T.L.K.

RIGHT OF WAY

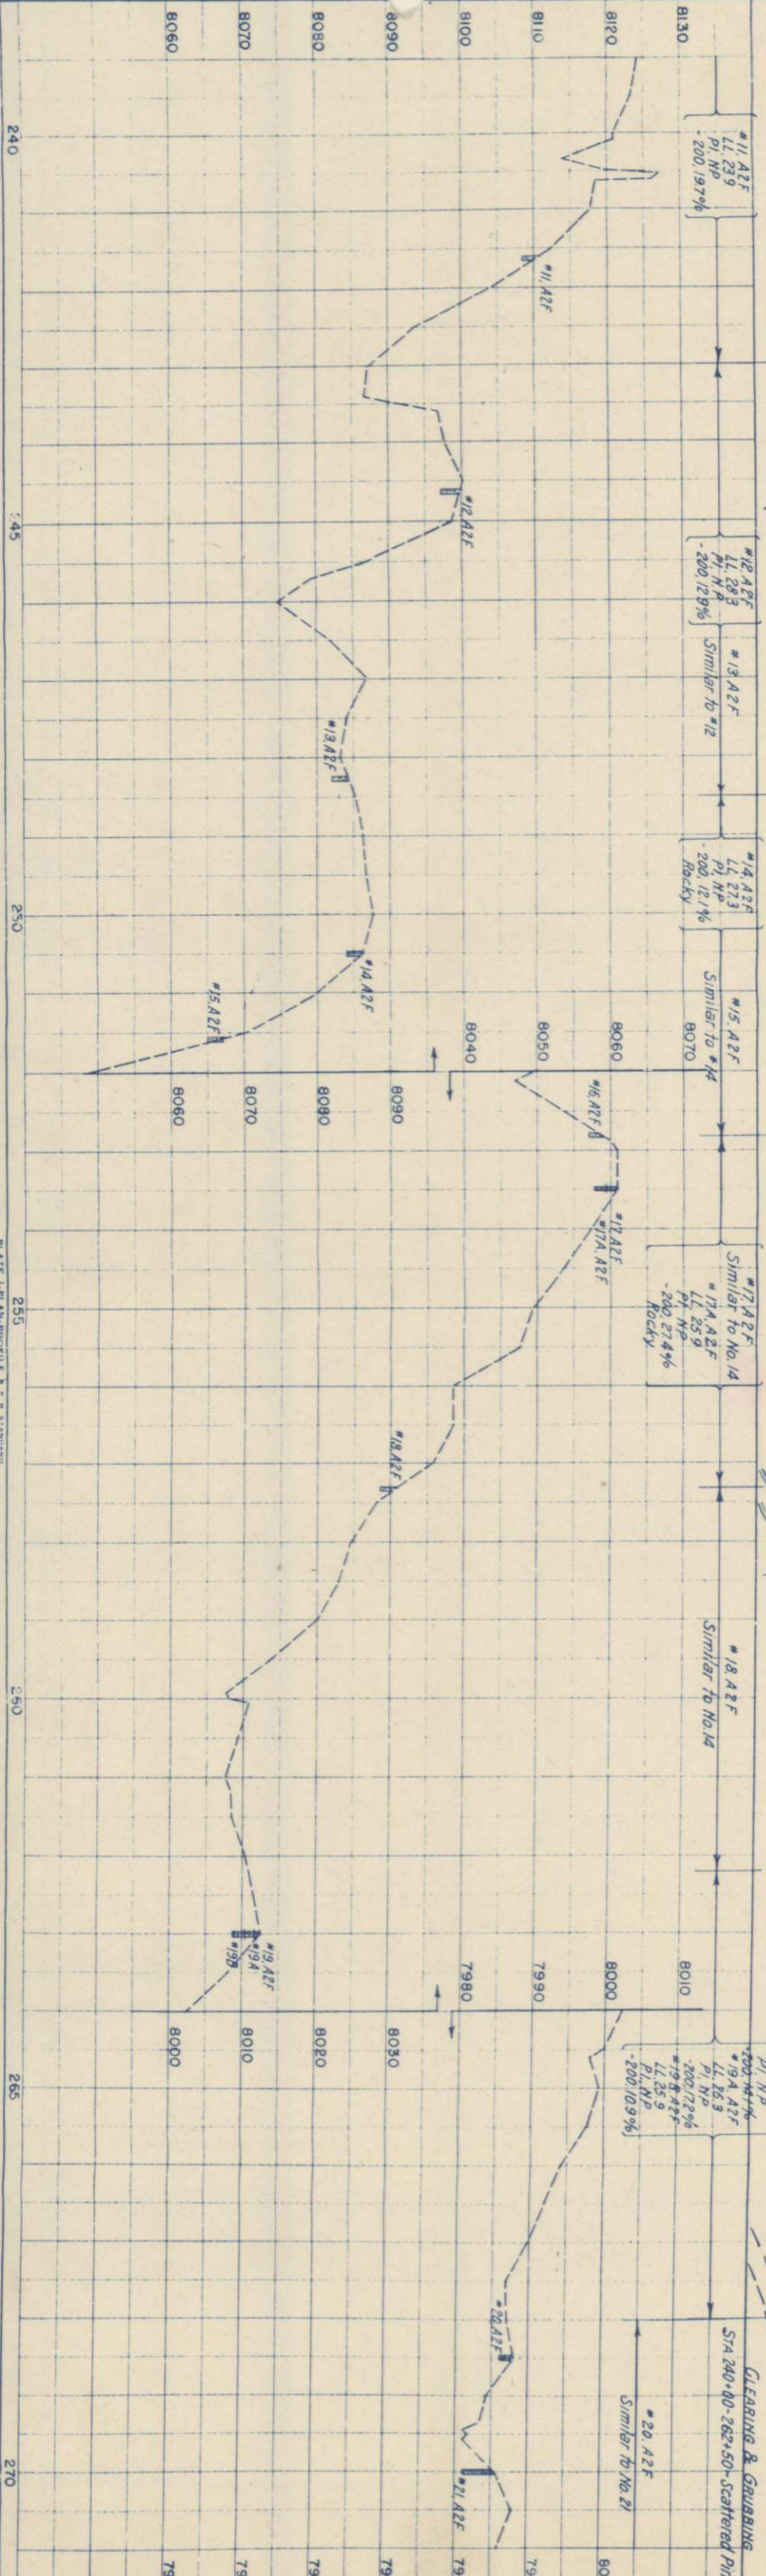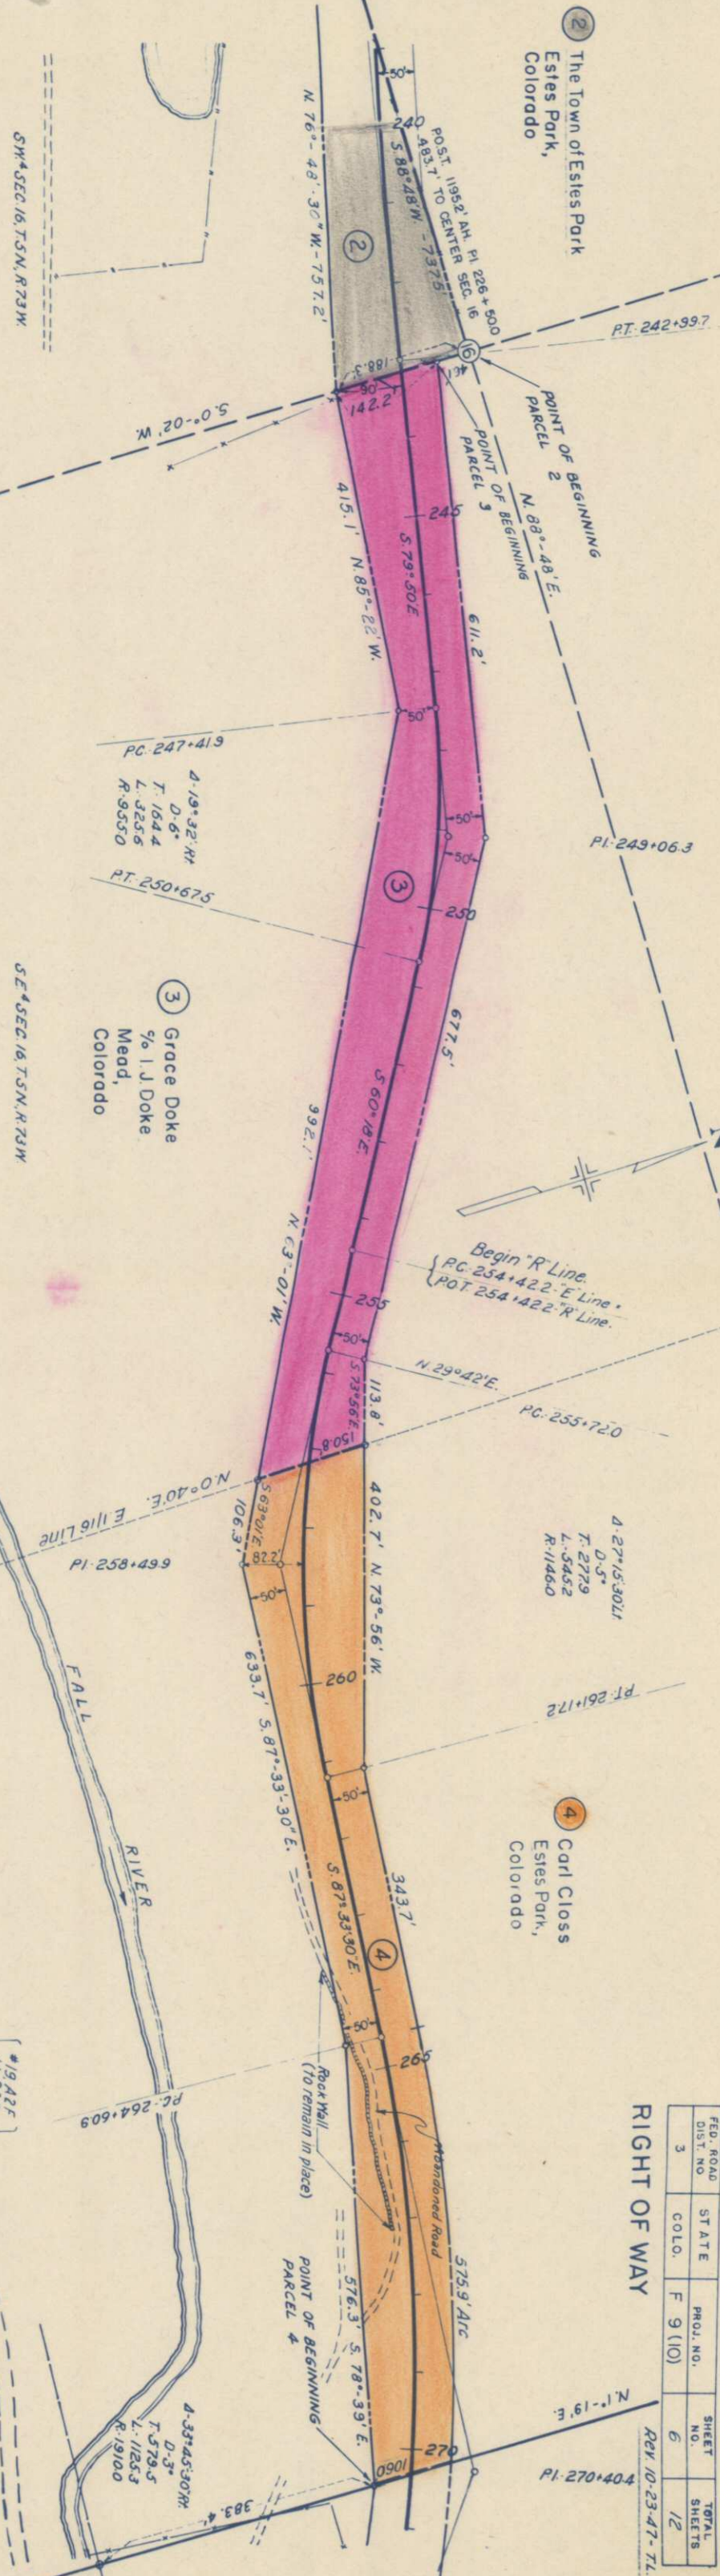

FED. ROAD DIST. NO.	STATE	PROJ. NO.	SHEET NO.
3	COLO.	F 9 (10)	9

Rev. 10-23-47-7

RIGHT OF WAY


15 Homer E. & Jennie L. James
5217 Mt. Royal Drive
Eagle Rock,
California
S.W. 1/4 SEC. 23, T. 5 N., R. 73 W.

14 George M. James &
Thomas N. McIntyre
Estes Park,
Colorado

12 Harry P. & Isabelle Sharits
2540 15th St.,
Denver,
Colorado

13 George T. & Elena
Follett Mc Crew
Estes Park,
Colorado

CLEARING & GRUBBING
STA. 329+00-338+50 - Medium dens
Aspen & Willow
STA. 338+50-365+00 - Scattered P

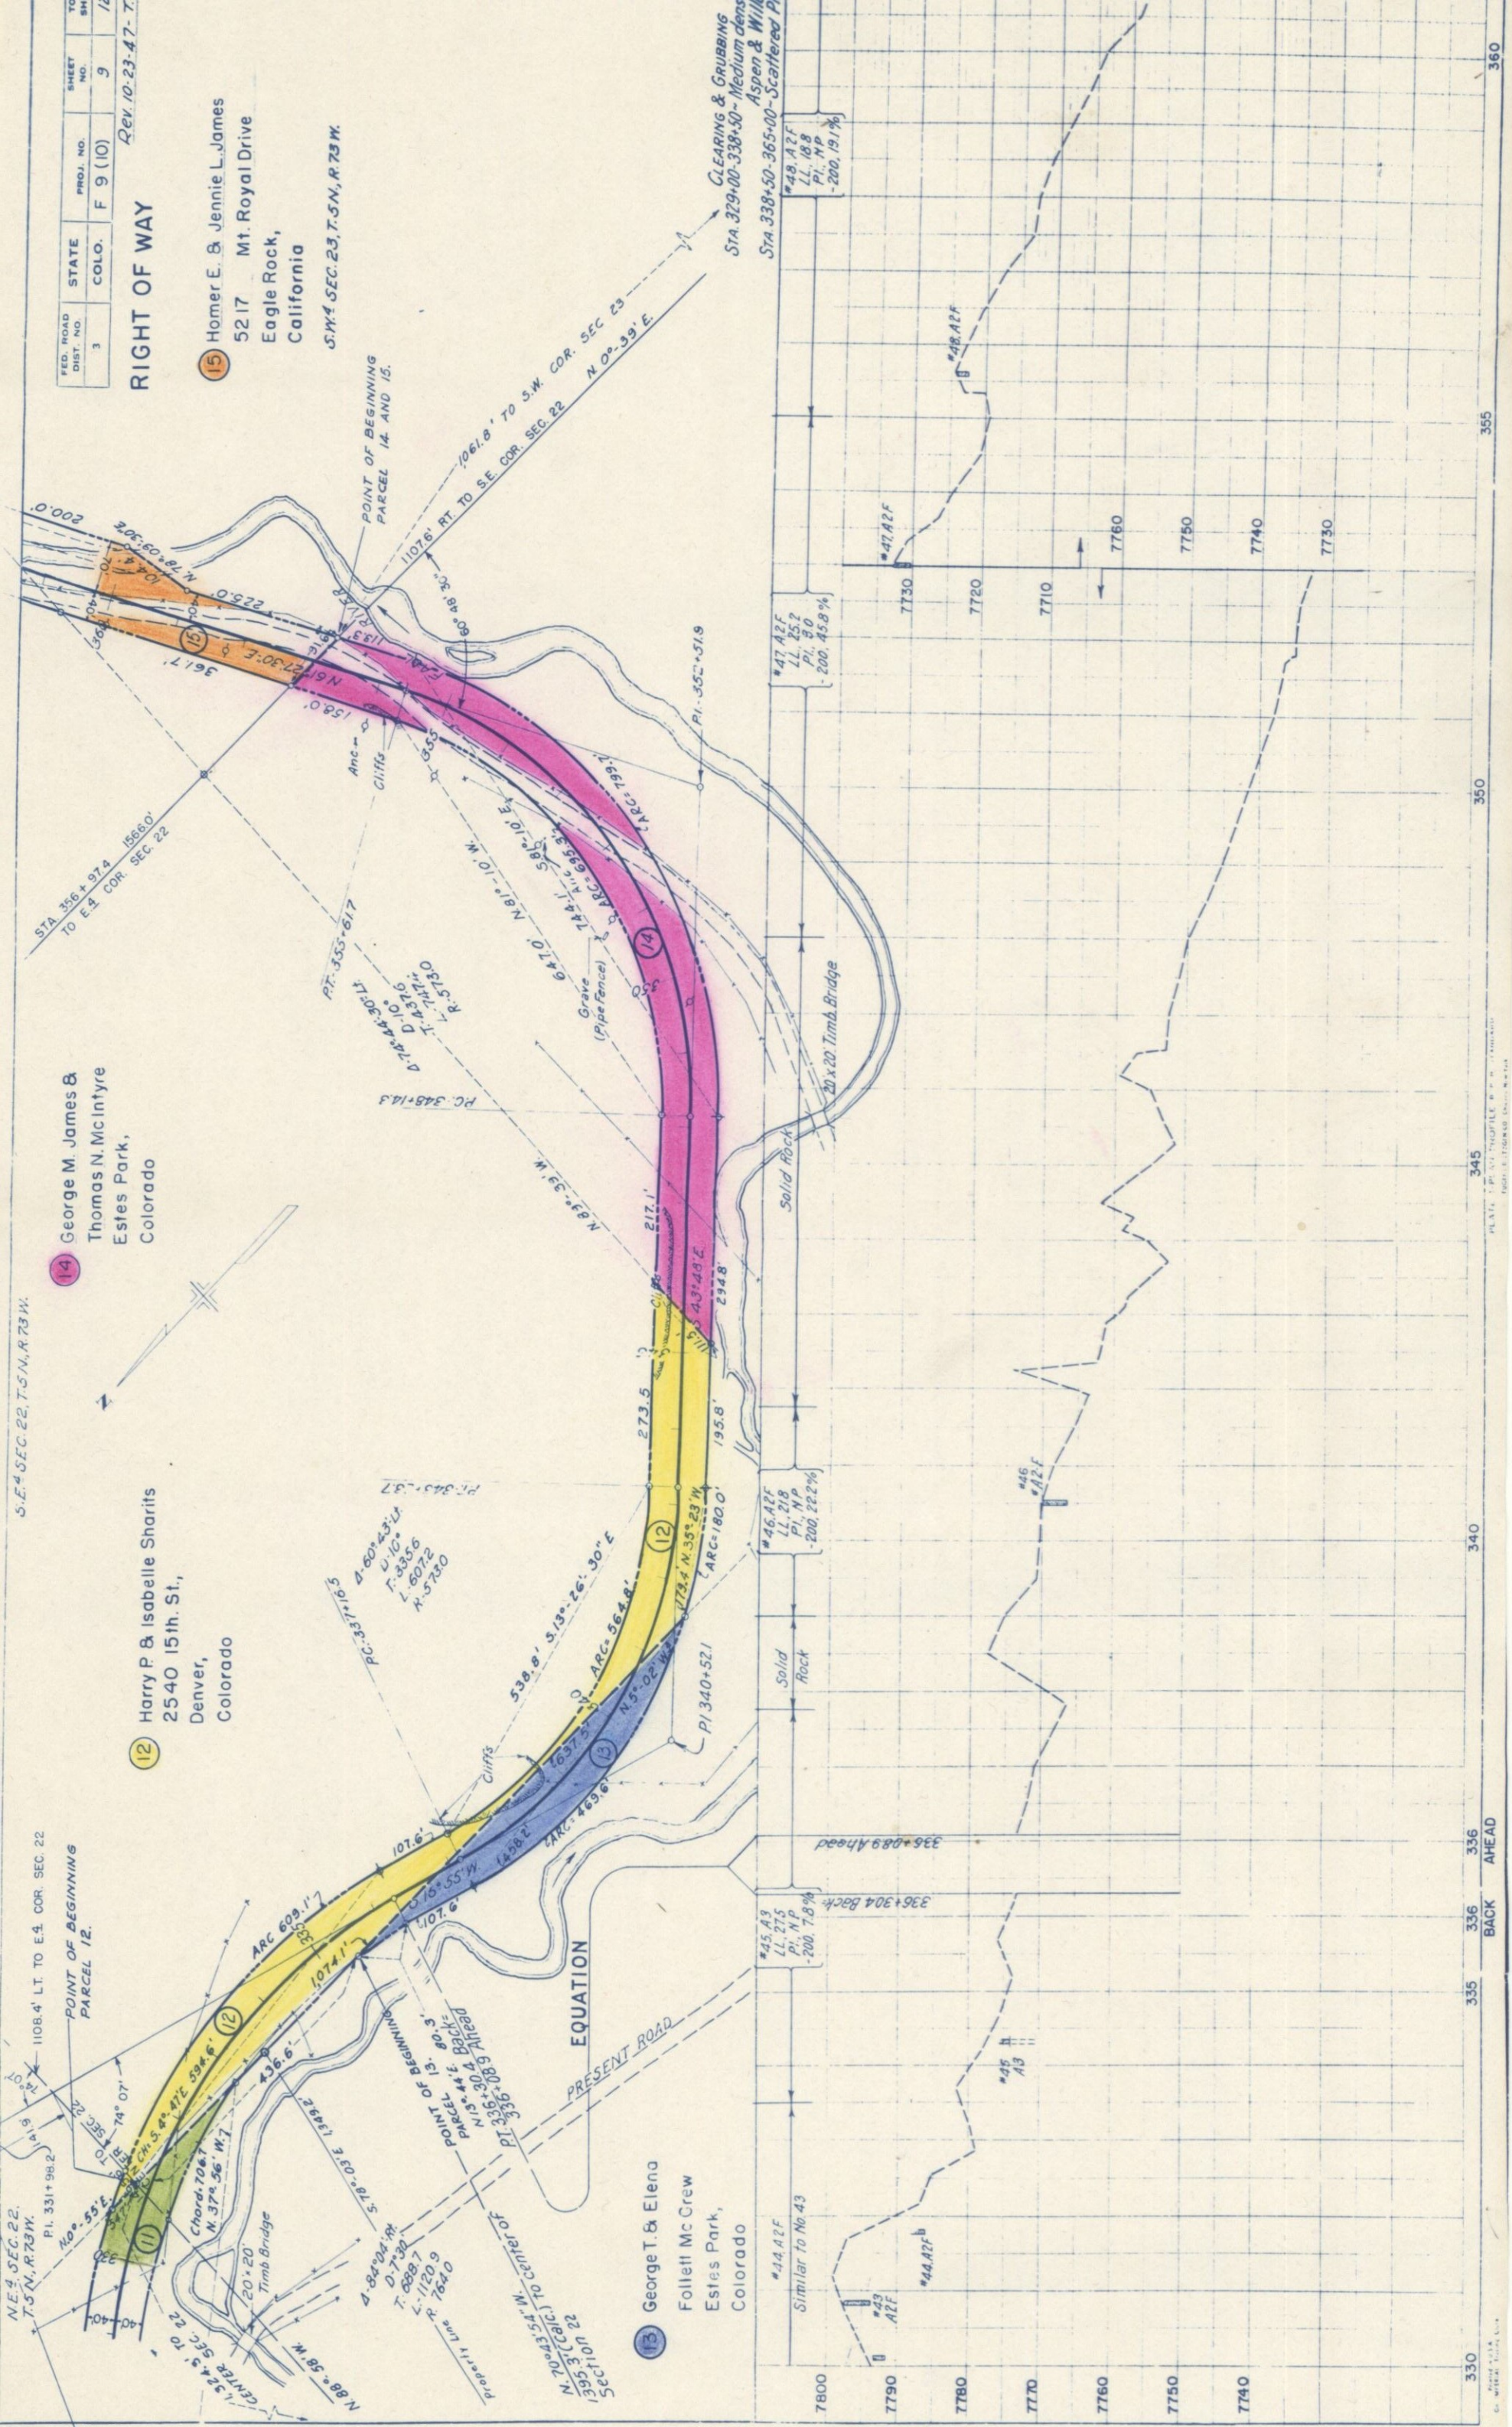

FED. ROAD DIST. NO.	STATE	PROJ. NO.	SHEET NO.	TOTAL SHEETS
3	COLO.	F 9 (10)	10	12

RIGHT OF WAY

Rev. 10-23-47 - T.L.K.



16 John Adams
Estes Park,
Colorado

17 Florence Selander
2309 S. Federal Blvd.,
Denver,
Colorado

18 Ed Selander
2309 S. Federal Blvd.,
Denver,
Colorado

19 Eleanor E. Hondius
Estes Park,
Colorado

20 Edna James, N.P. Mills &
Howard P. James Jr.,
Trustees.
Estes Park,
Colorado

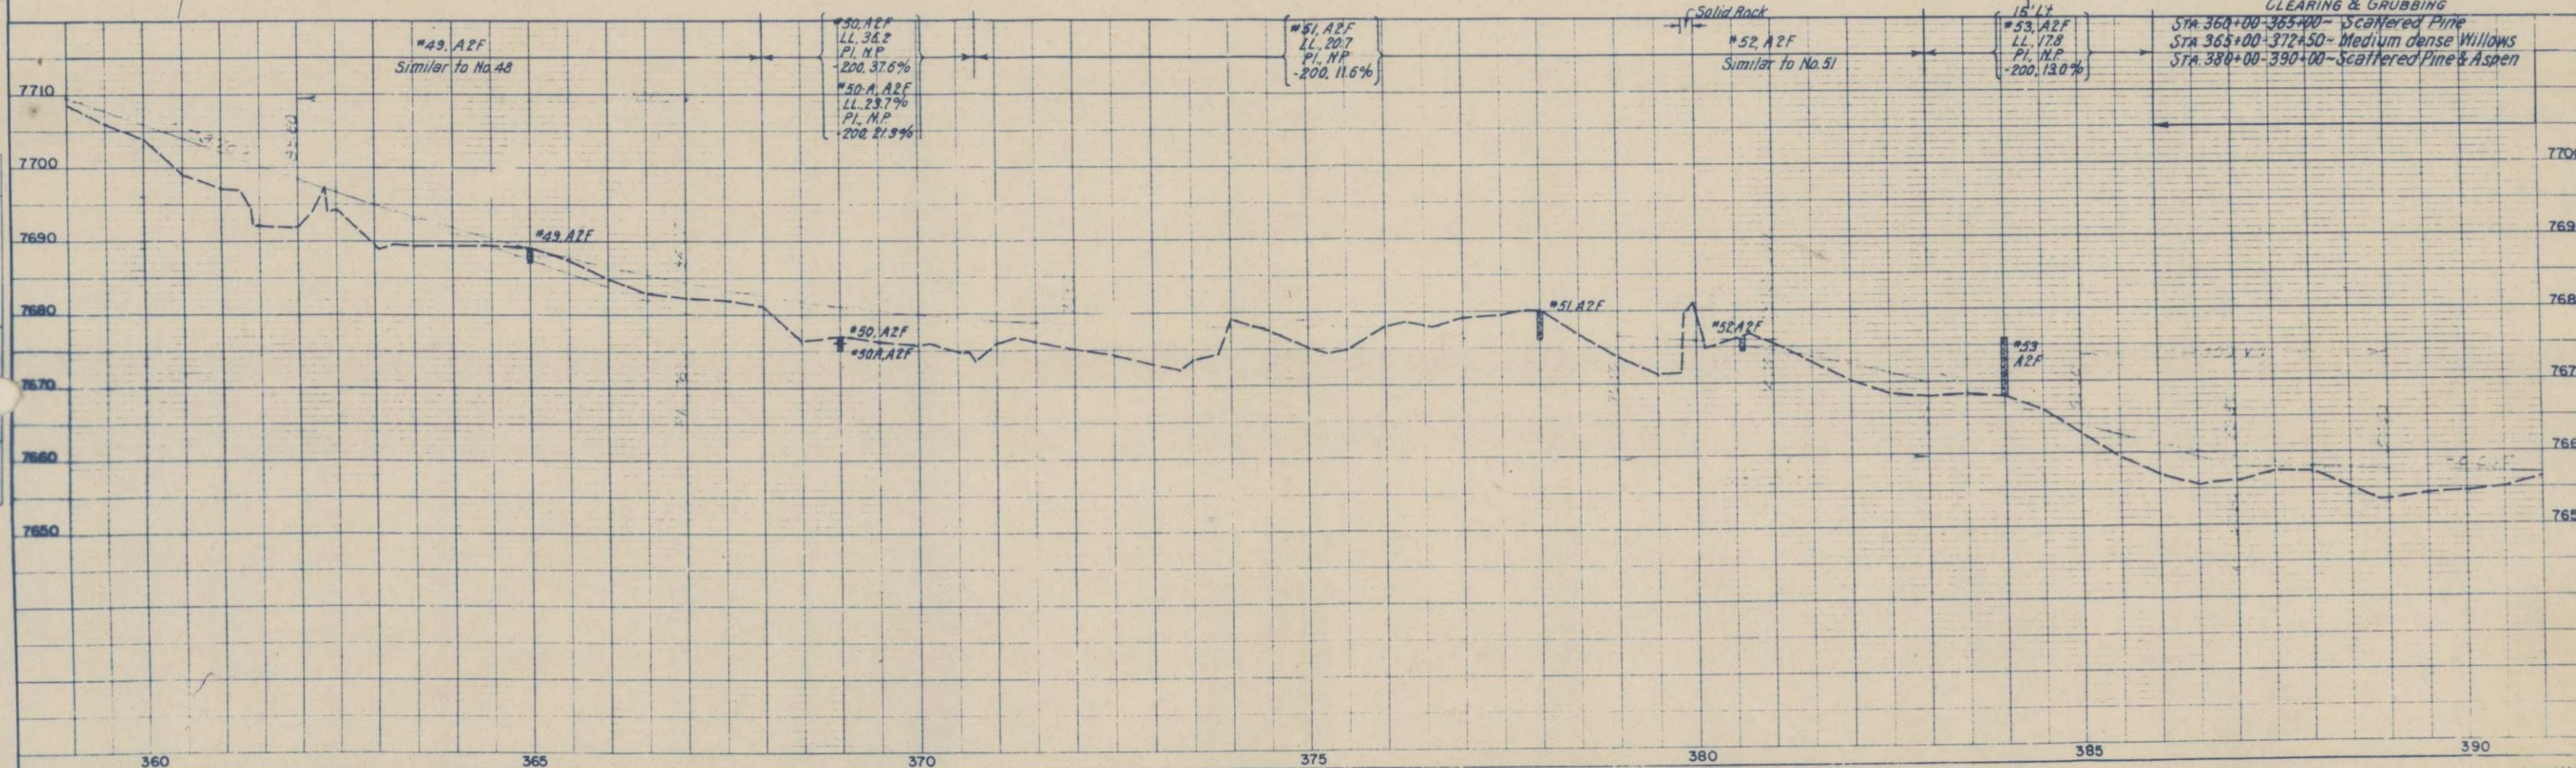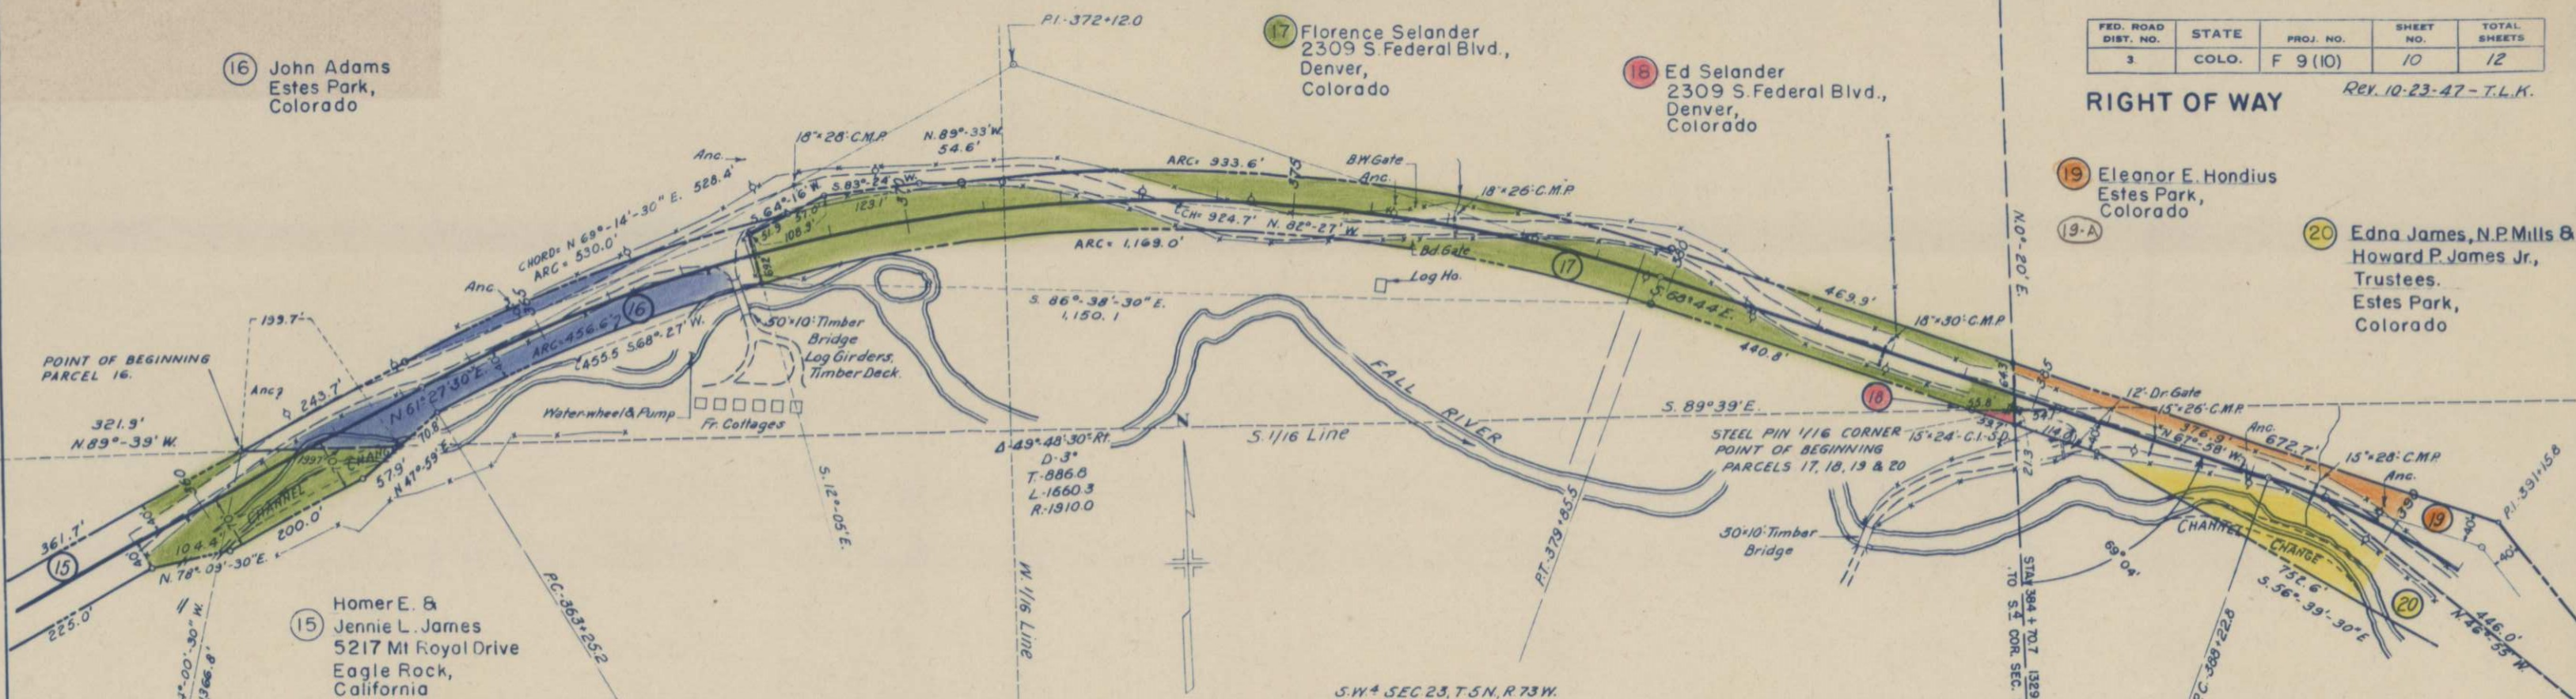

FED. ROAD DIST. NO.	STATE	PROJ. NO.	SHEET NO.
3	COLO.	F 9 (10)	12

RIGHT OF WAY

REL. 10-23-47

Edna James, N.P. Mills & Howard P. James Jr., Trustees
Estes Park, Colorado

Walter J. & Dorothy J. Selberg
Estes Park, Colorado

VOID


Winifred E. Walsh
610 Fullerton Bldg.,
Saint Louis, Mo.

Elizabeth M. A. Foot
Estes Park, Colorado

Lynn Sloan
Box 775
Grand Coulee,
Washington
Spokane


D-37°05' RT
D-16°
T-120.1
L-231.9
R-355.1

D-26°30' LT
D-30°
T-45.0
L-88.3
R-191.0

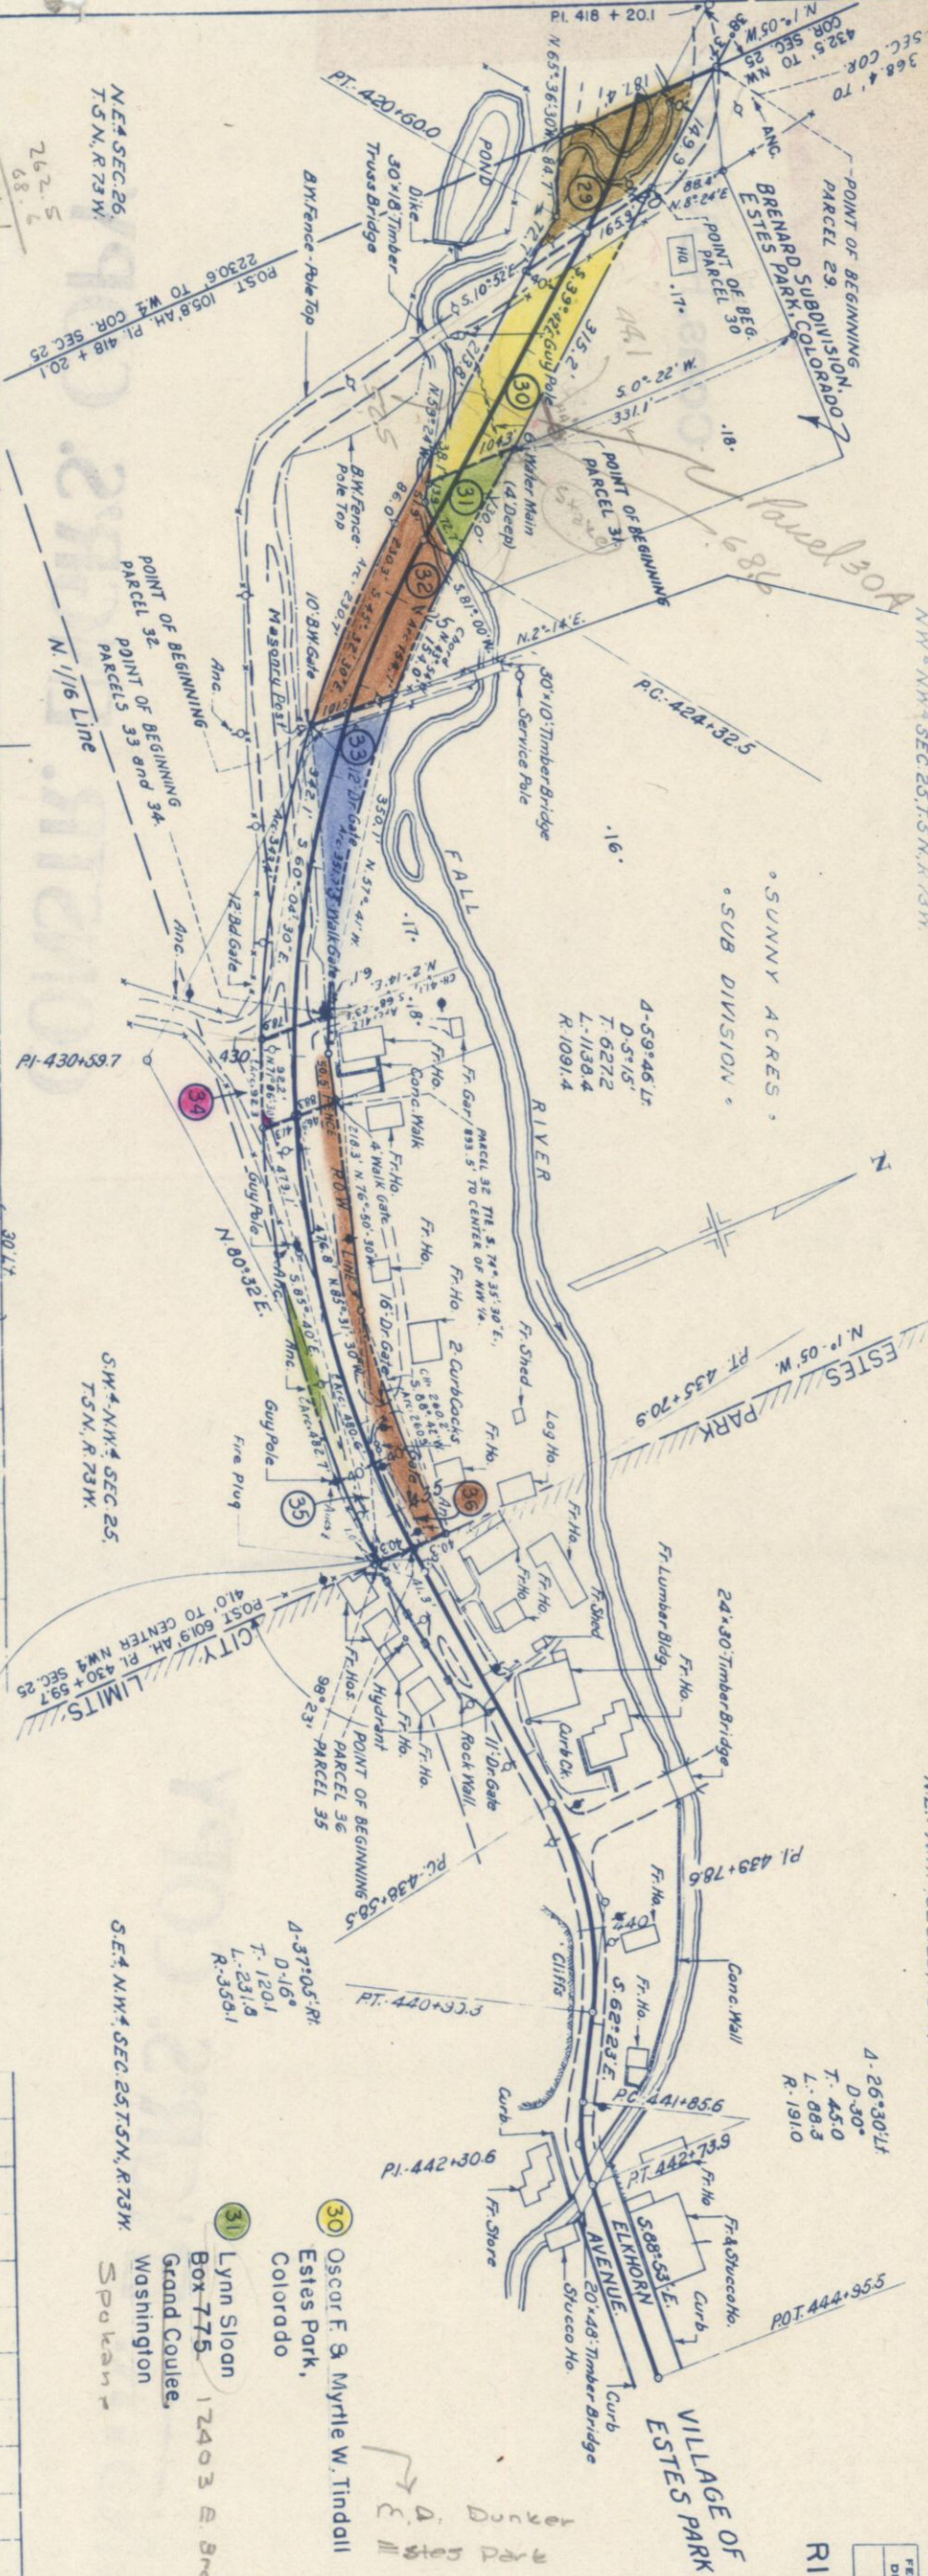

STA. 435 + 45.7
END OF F 9 (10)

Side Cuts - Solid Rock

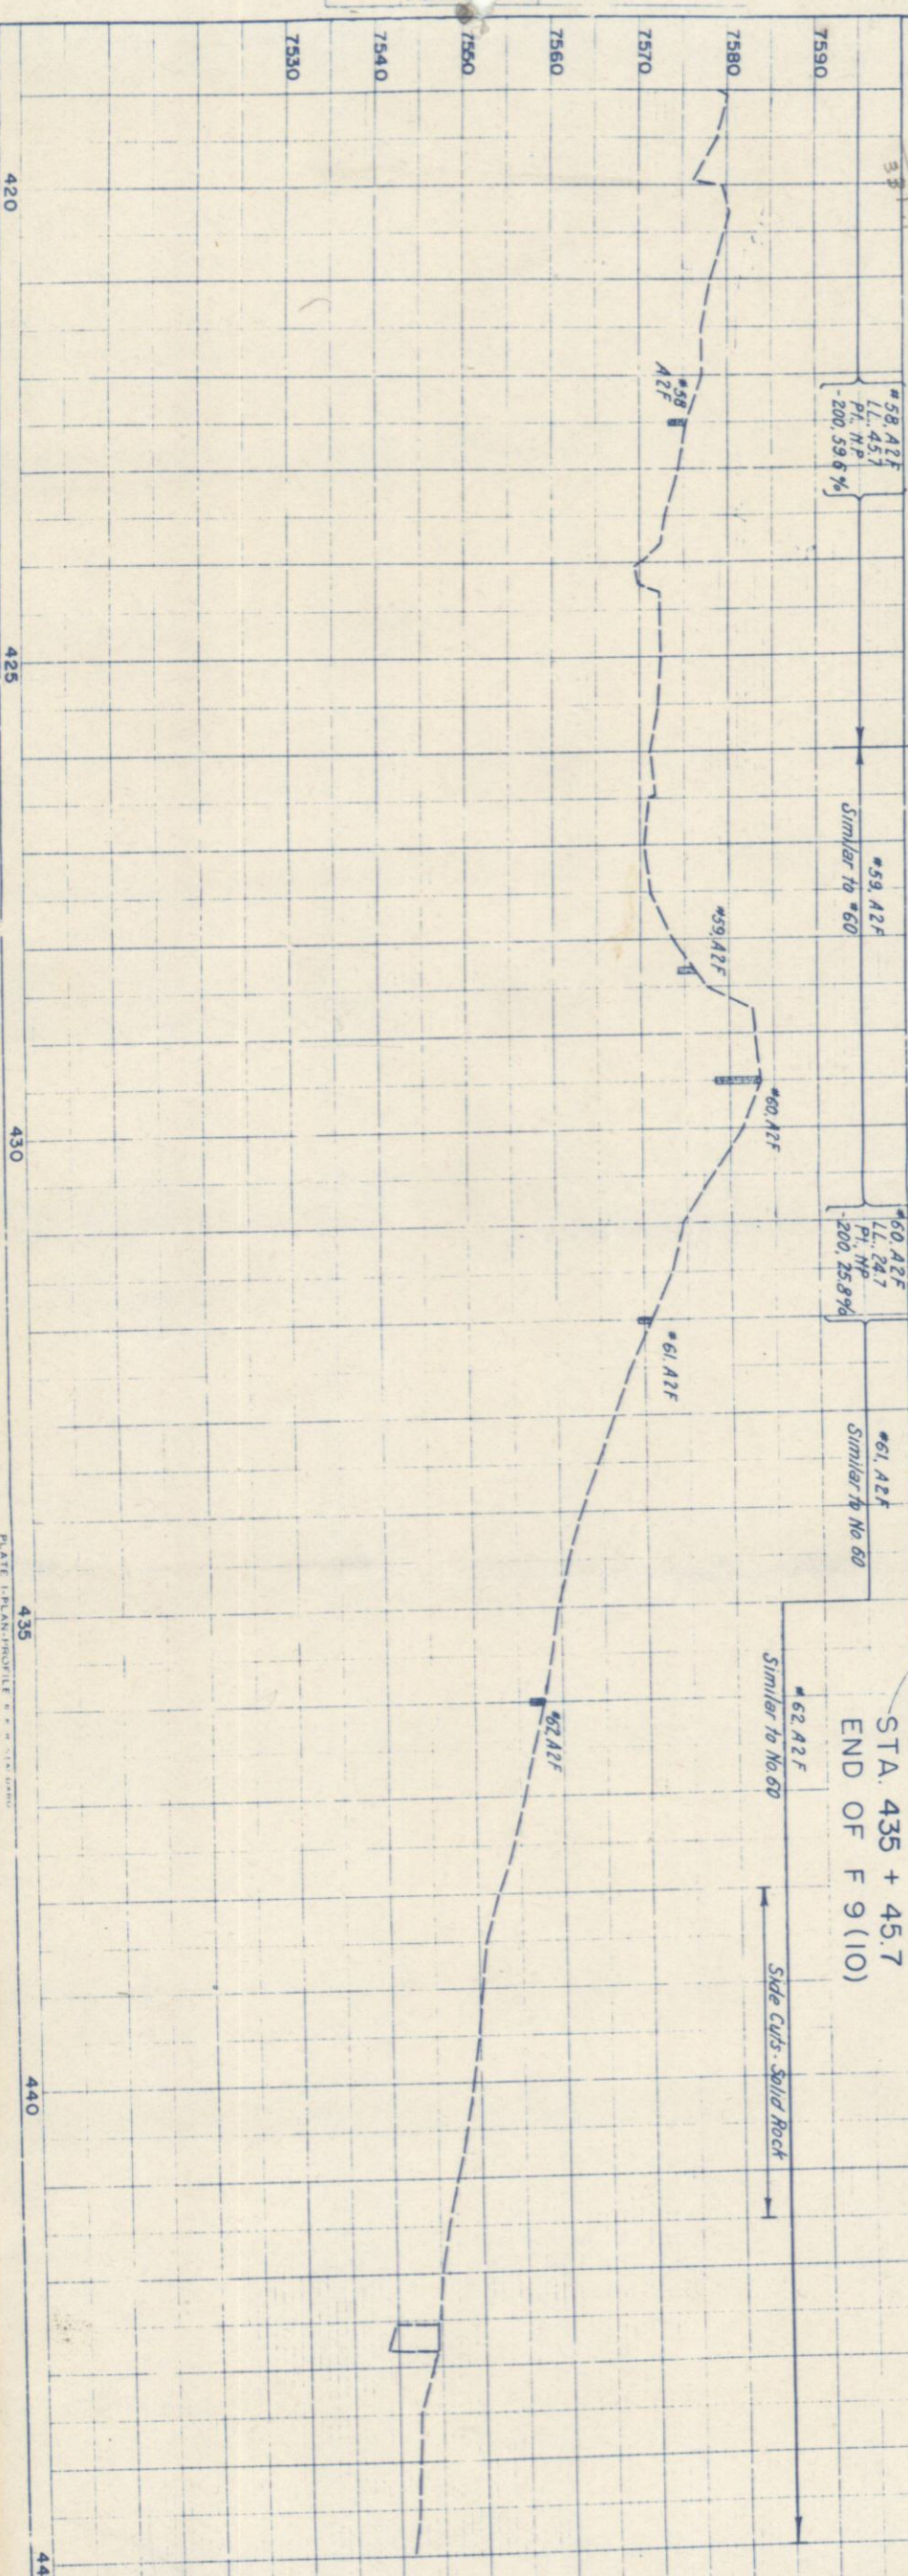

FILE
NOTES
SURVEYED
PLOTTED
GRADES CHECKED
BY
STRUCTURE
NO.

PLAN
NO. 1
NO. 2
420 425 430 435 440 445