



STATE DEPARTMENT OF HIGHWAYS

DIVISION OF HIGHWAYS—STATE OF COLORADO

FEDERAL ROAD REGION NO.	DIVISION	PROJECT NO.	SHEET NO.
VIII	COLORADO	HES 0003 (9)	1

RIGHT OF WAY		
KOA CURVE		
REVISIONS		
NO.	DATE	DESCRIPTION
1	9-4-79	ADD, SHEET 4
2		
3		
4		

CONVENTIONAL SIGNS

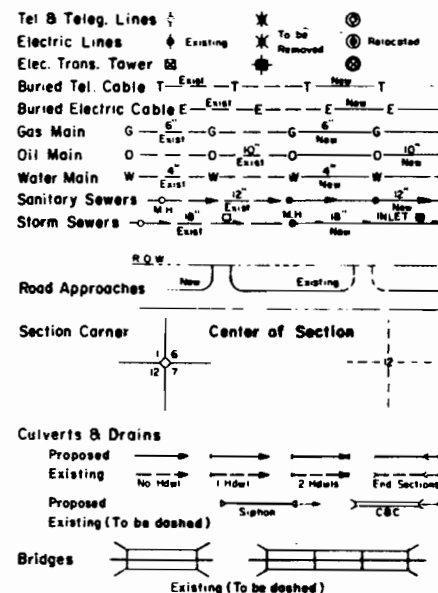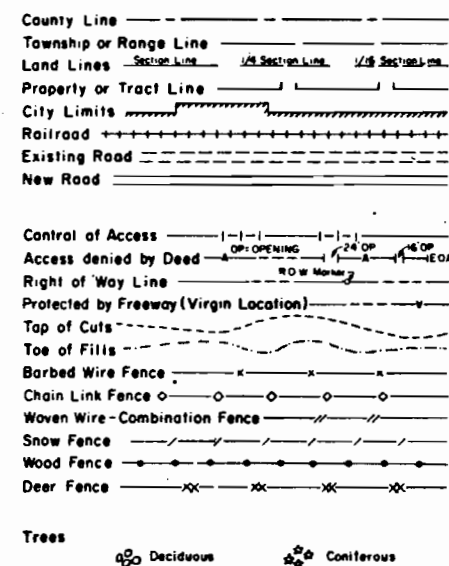

PLAN AND PROFILE OF PROPOSED FEDERAL AID PROJECT NO. HES 0003 (9) STATE HIGHWAY NO. 14 JACKSON COUNTY

RIGHT OF WAY

SCALE OF ORIGINAL DRAWINGS

PLAN SHEETS 1" = 100'
DETAIL SHEET 1" = 20'


R.O.W. LENGTH OF PROJECT = 2052.77 FT. OR, 0.3887 ML.
R.O.W. LENGTH OF POVERTY FLAT DITCH = 600 FT.

INDEX OF SHEETS

SHEET NO.	TITLE
1	TITLE SHEET
2	TABULATION OF OWNERSHIP
3	ALIGNMENT SHEET
4	DETAIL SHEET OF POVERTY FLAT DITCH

BEGIN R.O.W. PROJ. NO. HES 0003 (9)
STA. T.S. 122+71.35

END R.O.W. PROJ. NO. HES 0003 (9) STA. S.T. 143+24.12

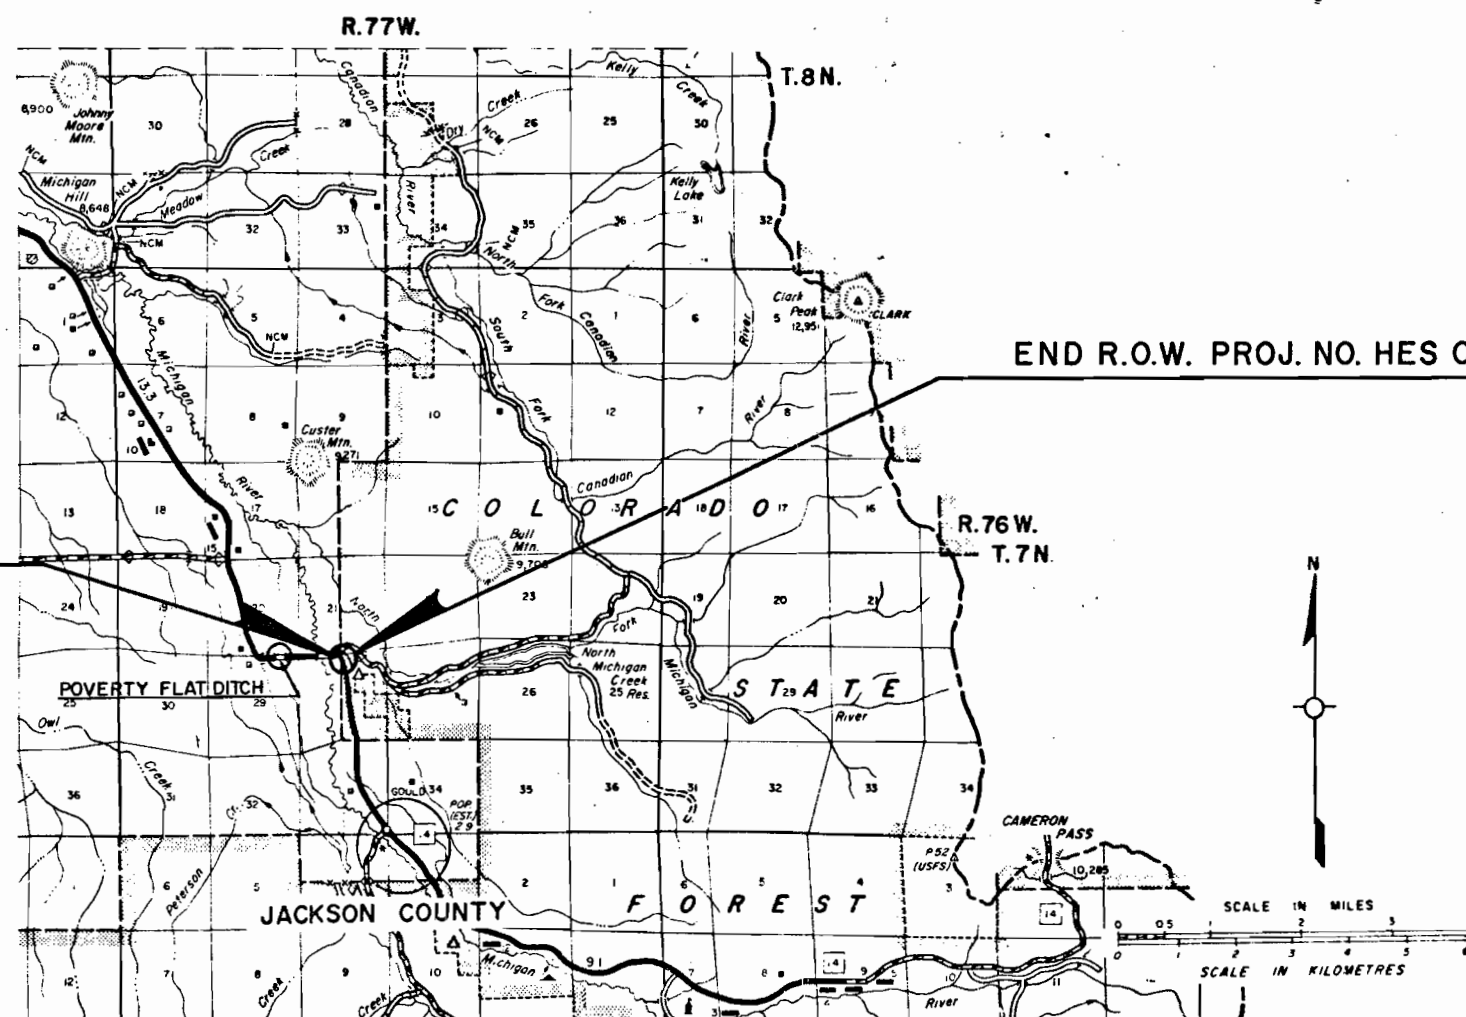

DIVISION OF HIGHWAYS	
APPROVED:	DATE
<i>R. L. Chavira</i>	9-10-79
Asst. Chief Engineer	

DEPARTMENT OF TRANSPORTATION FEDERAL HIGHWAY ADMINISTRATION	
APPROVED:	DATE
DIVISION ADMINISTRATOR	

RIGHT OF WAY KOA CURVE[illegible]

FEDERAL ROAD REGION NO.	DIVISION	PROJ. NO.	SHEET NO.	TOTAL SHEETS
VIII	COLORADO	HES 0003 (9)	3	4

REVISIONS		
8-30-79	Rev par's, 1X, 3X, 2 & add, par 1	M.R.
12-21-79	Ext Rd. Approach at Slo. 132+67	K.M.S.
10-15-86	Abandoned Pars. 1-X Rev, 3-X Rev	D.P.T.

END R.O.W. PROJ. NO. HES 0003 (9) STA. S.T. 143+24.12



E-100 TE-100
E.B. SHAWVER, DECEASED
NW 1/4 NW 1/4
SEC. 29

P.O.B. E-100
Tie N 1/4 COR. SEC. 29
bears N 88° 34' W.
1,335.9'

FEDERAL ROAD REGION NO.	DIVISION	PROJ. NO.	SHEET NO.	TOTAL SHEETS
XIII	COLORADO	HES 0003(9)	4	4

RIGHT OF WAY
POVERTY FLAT DITCH

REVISIONS		
12-21-79	Corr Sta to 0+70 on TE-100	K.M.S.

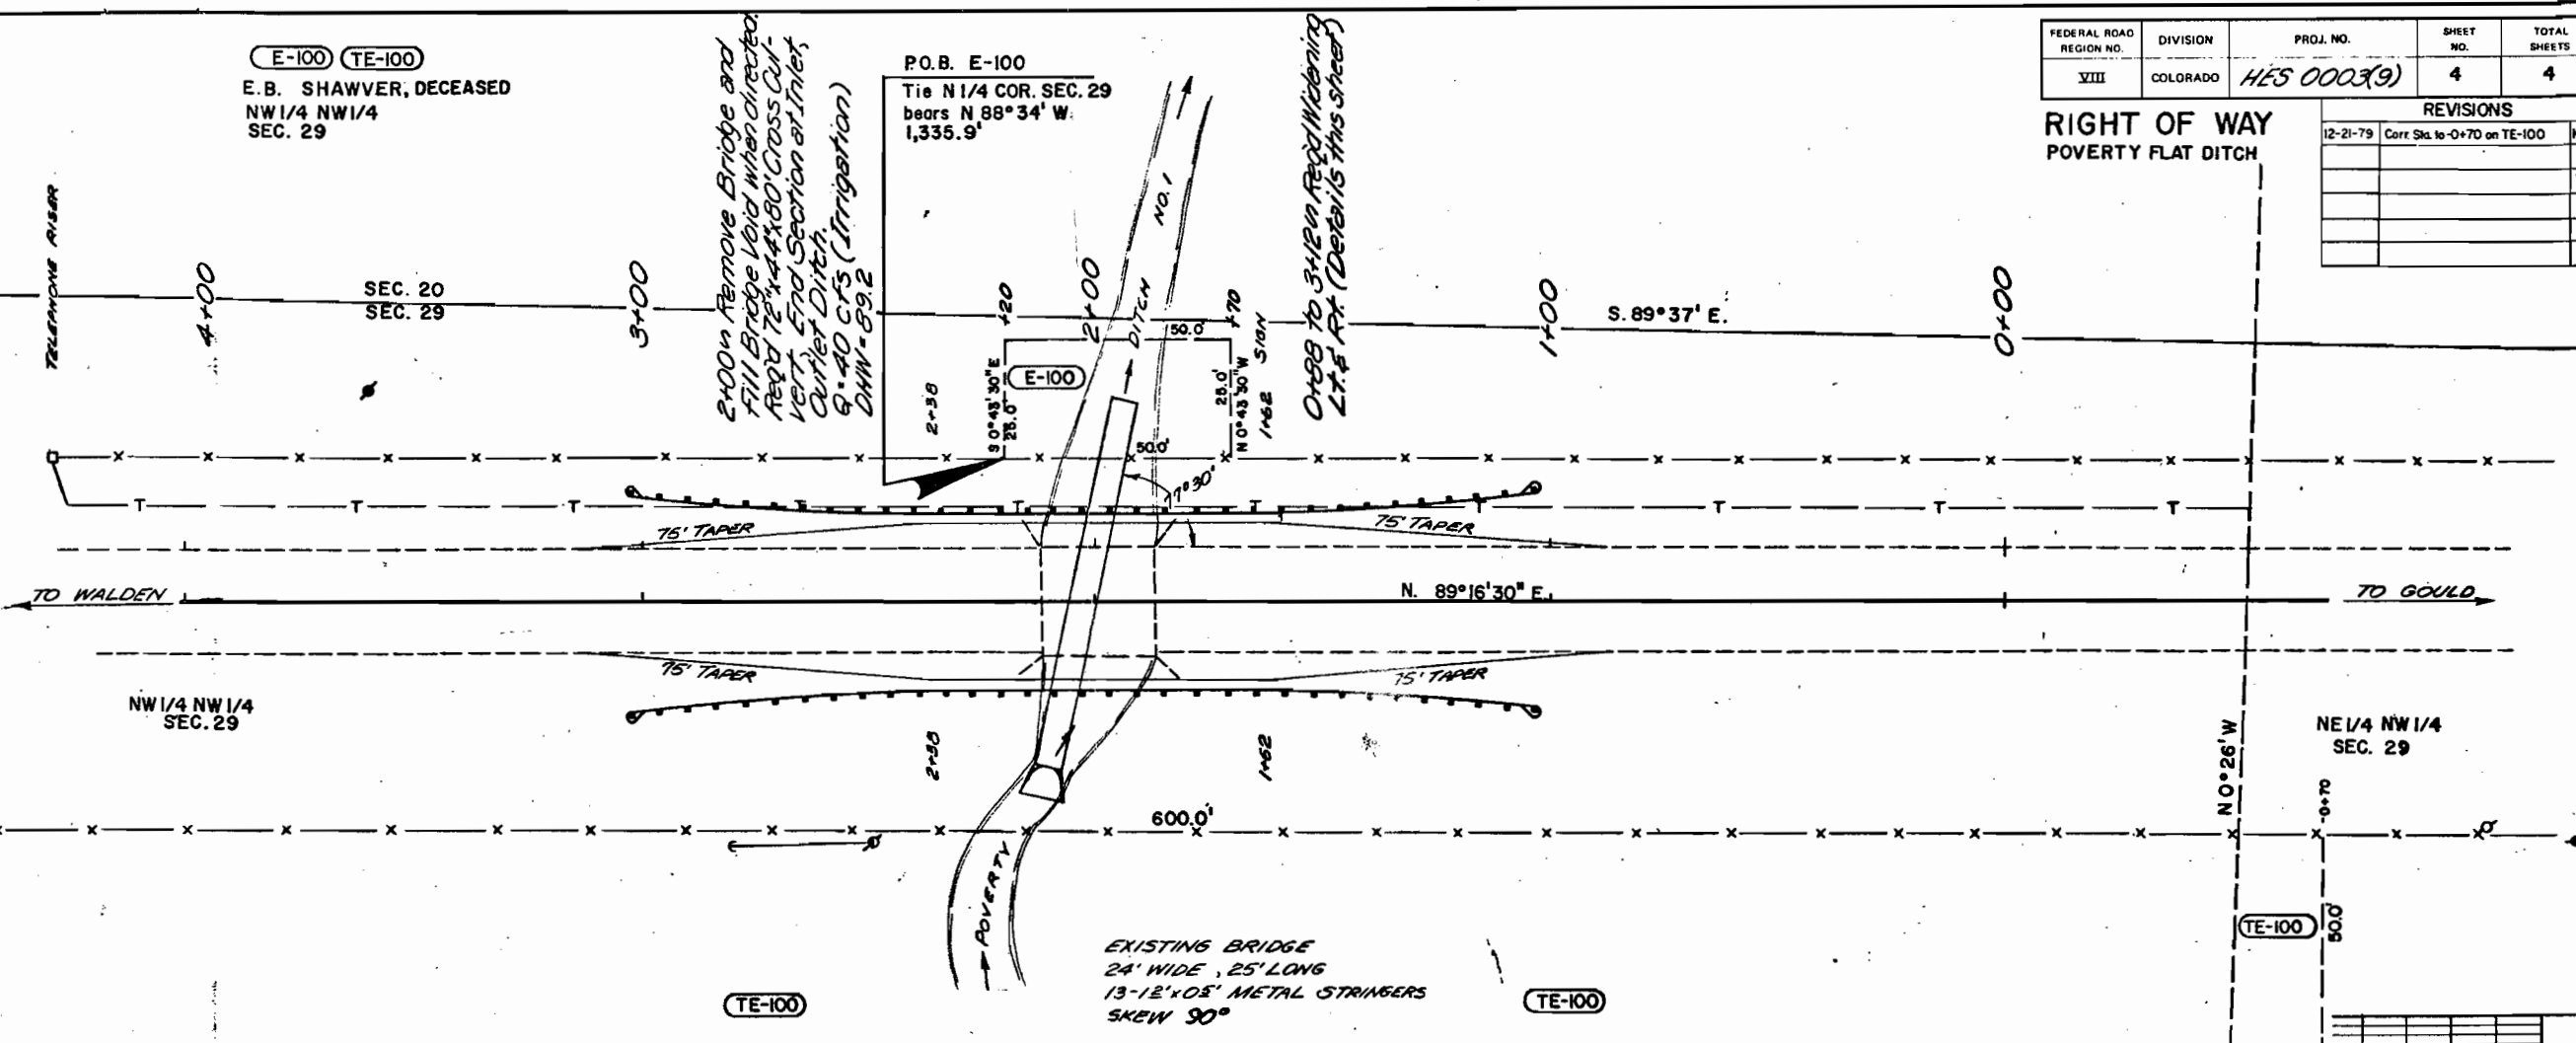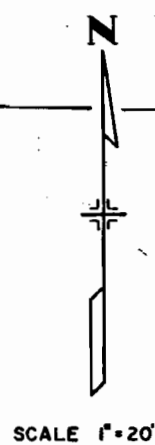

PLAN	DATE	BY
SHAWVER, DECEASED	7-1-79	LJS
NOTE BOOK		
No. 37/40		

PROFILE	DATE	BY
SHAWVER, DECEASED	7-1-79	LJS
NOTE BOOK		
No. 37/40		

