


CONVENTIONAL SIGNS

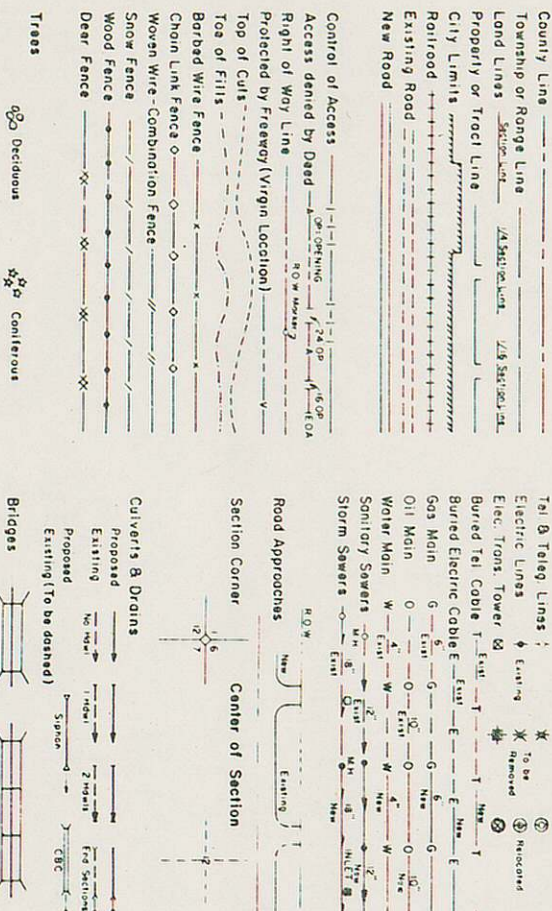


STATE DEPARTMENT OF HIGHWAYS
DIVISION OF HIGHWAYS—STATE OF COLORADO

PLAN AND PROFILE OF PROPOSED
FEDERAL AID PROJECT NO. HES 0004(12)
STATE HIGHWAY NO. 170
BOULDER COUNTY

RIGHT OF WAY

SCALE OF ORIGINAL DRAWINGS
PLAN SHEETS 1"=100'
DETAIL SHEETS 1"=1"
OWNERSHIP MAPS 1"=200'
ROW LENGTH OF PROJECT = 0.317 Miles

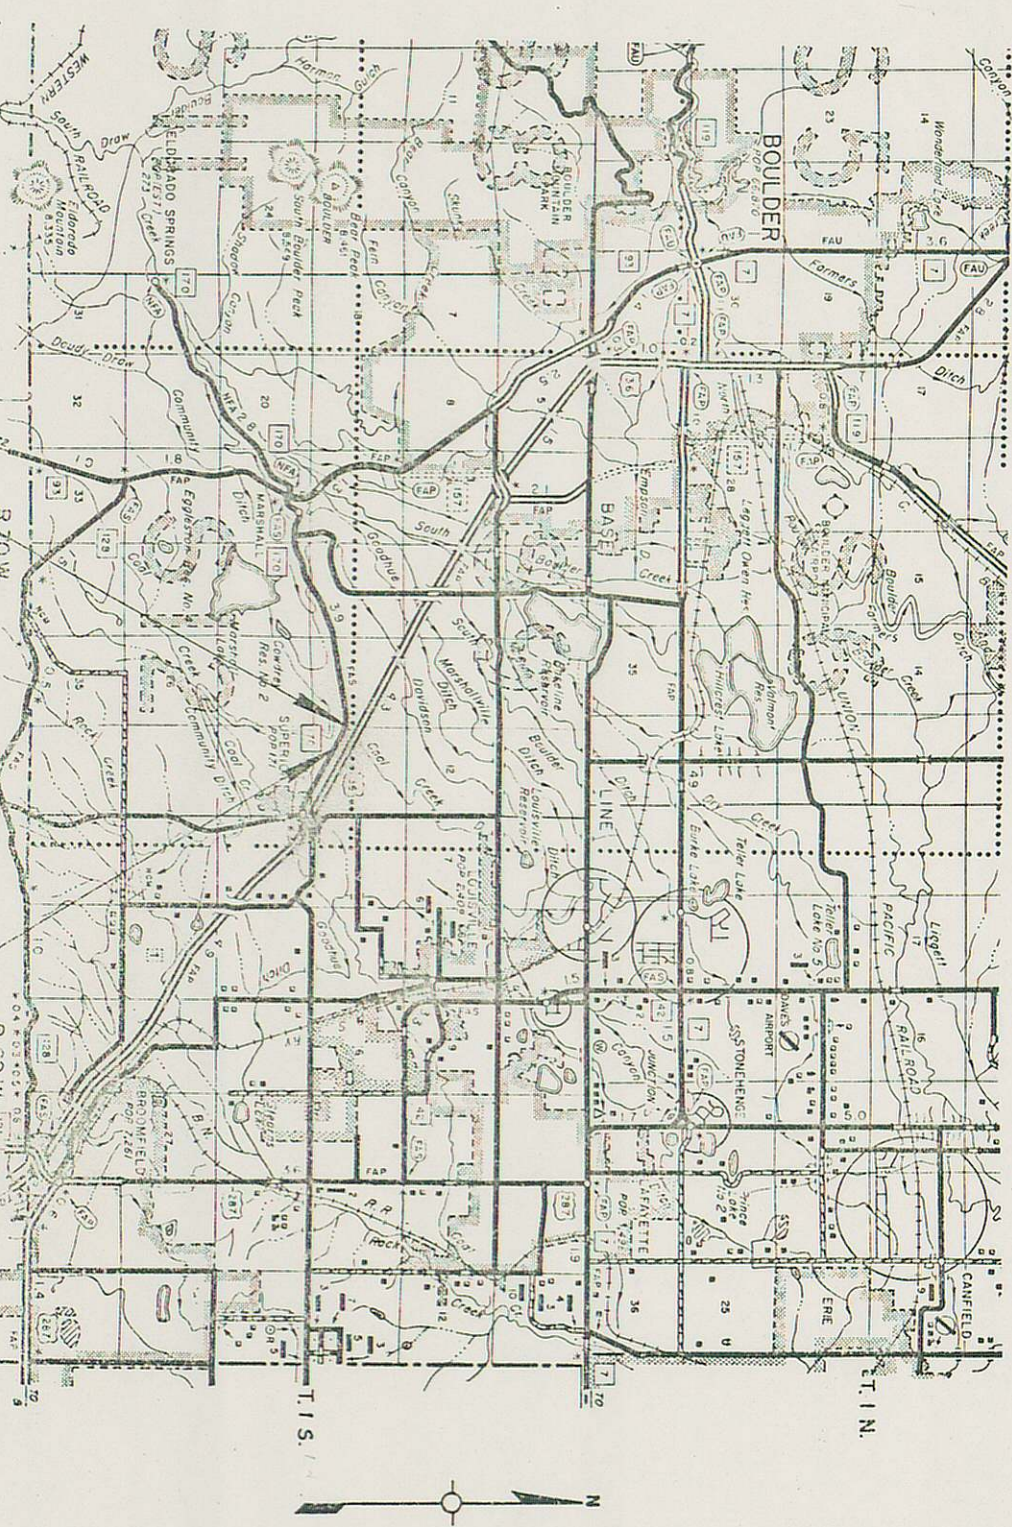

BEGIN ROW PROJ. HES 0004(12)
STA. 34+25.56
END ROW PROJ. HES 0004(12)
STA. 36+00

INDEX OF SHEETS

1	TITLE SHEET
2	TABULATION OF PROPERTIES
3	PLAN SHEET
4	OWNERSHIP MAP

TOTAL ROAD SECTION NO. VIII	DIVISION COLORADO	PROJECT NO. HES 0004(12)	SHEET NO. 1
RIGHT OF WAY WEST OF SUPERIOR			
REVISIONS			

DIVISION OF HIGHWAYS

APPROVED: R. C. [Signature] 1-7-80
DIST. CHIEF ENGINEER DATE

DEPARTMENT OF TRANSPORTATION
FEDERAL HIGHWAY ADMINISTRATION

APPROVED: _____ DATE _____
DIVISION ADMINISTRATOR


[illegible]

RIGHT OF WAY
WEST OF SUPERIOR

3 THE COWDERY COMPANY

MICHAEL D. CURLESS &
ROSE ELVENA CURLESS

T. 1 S., R. 70 W.

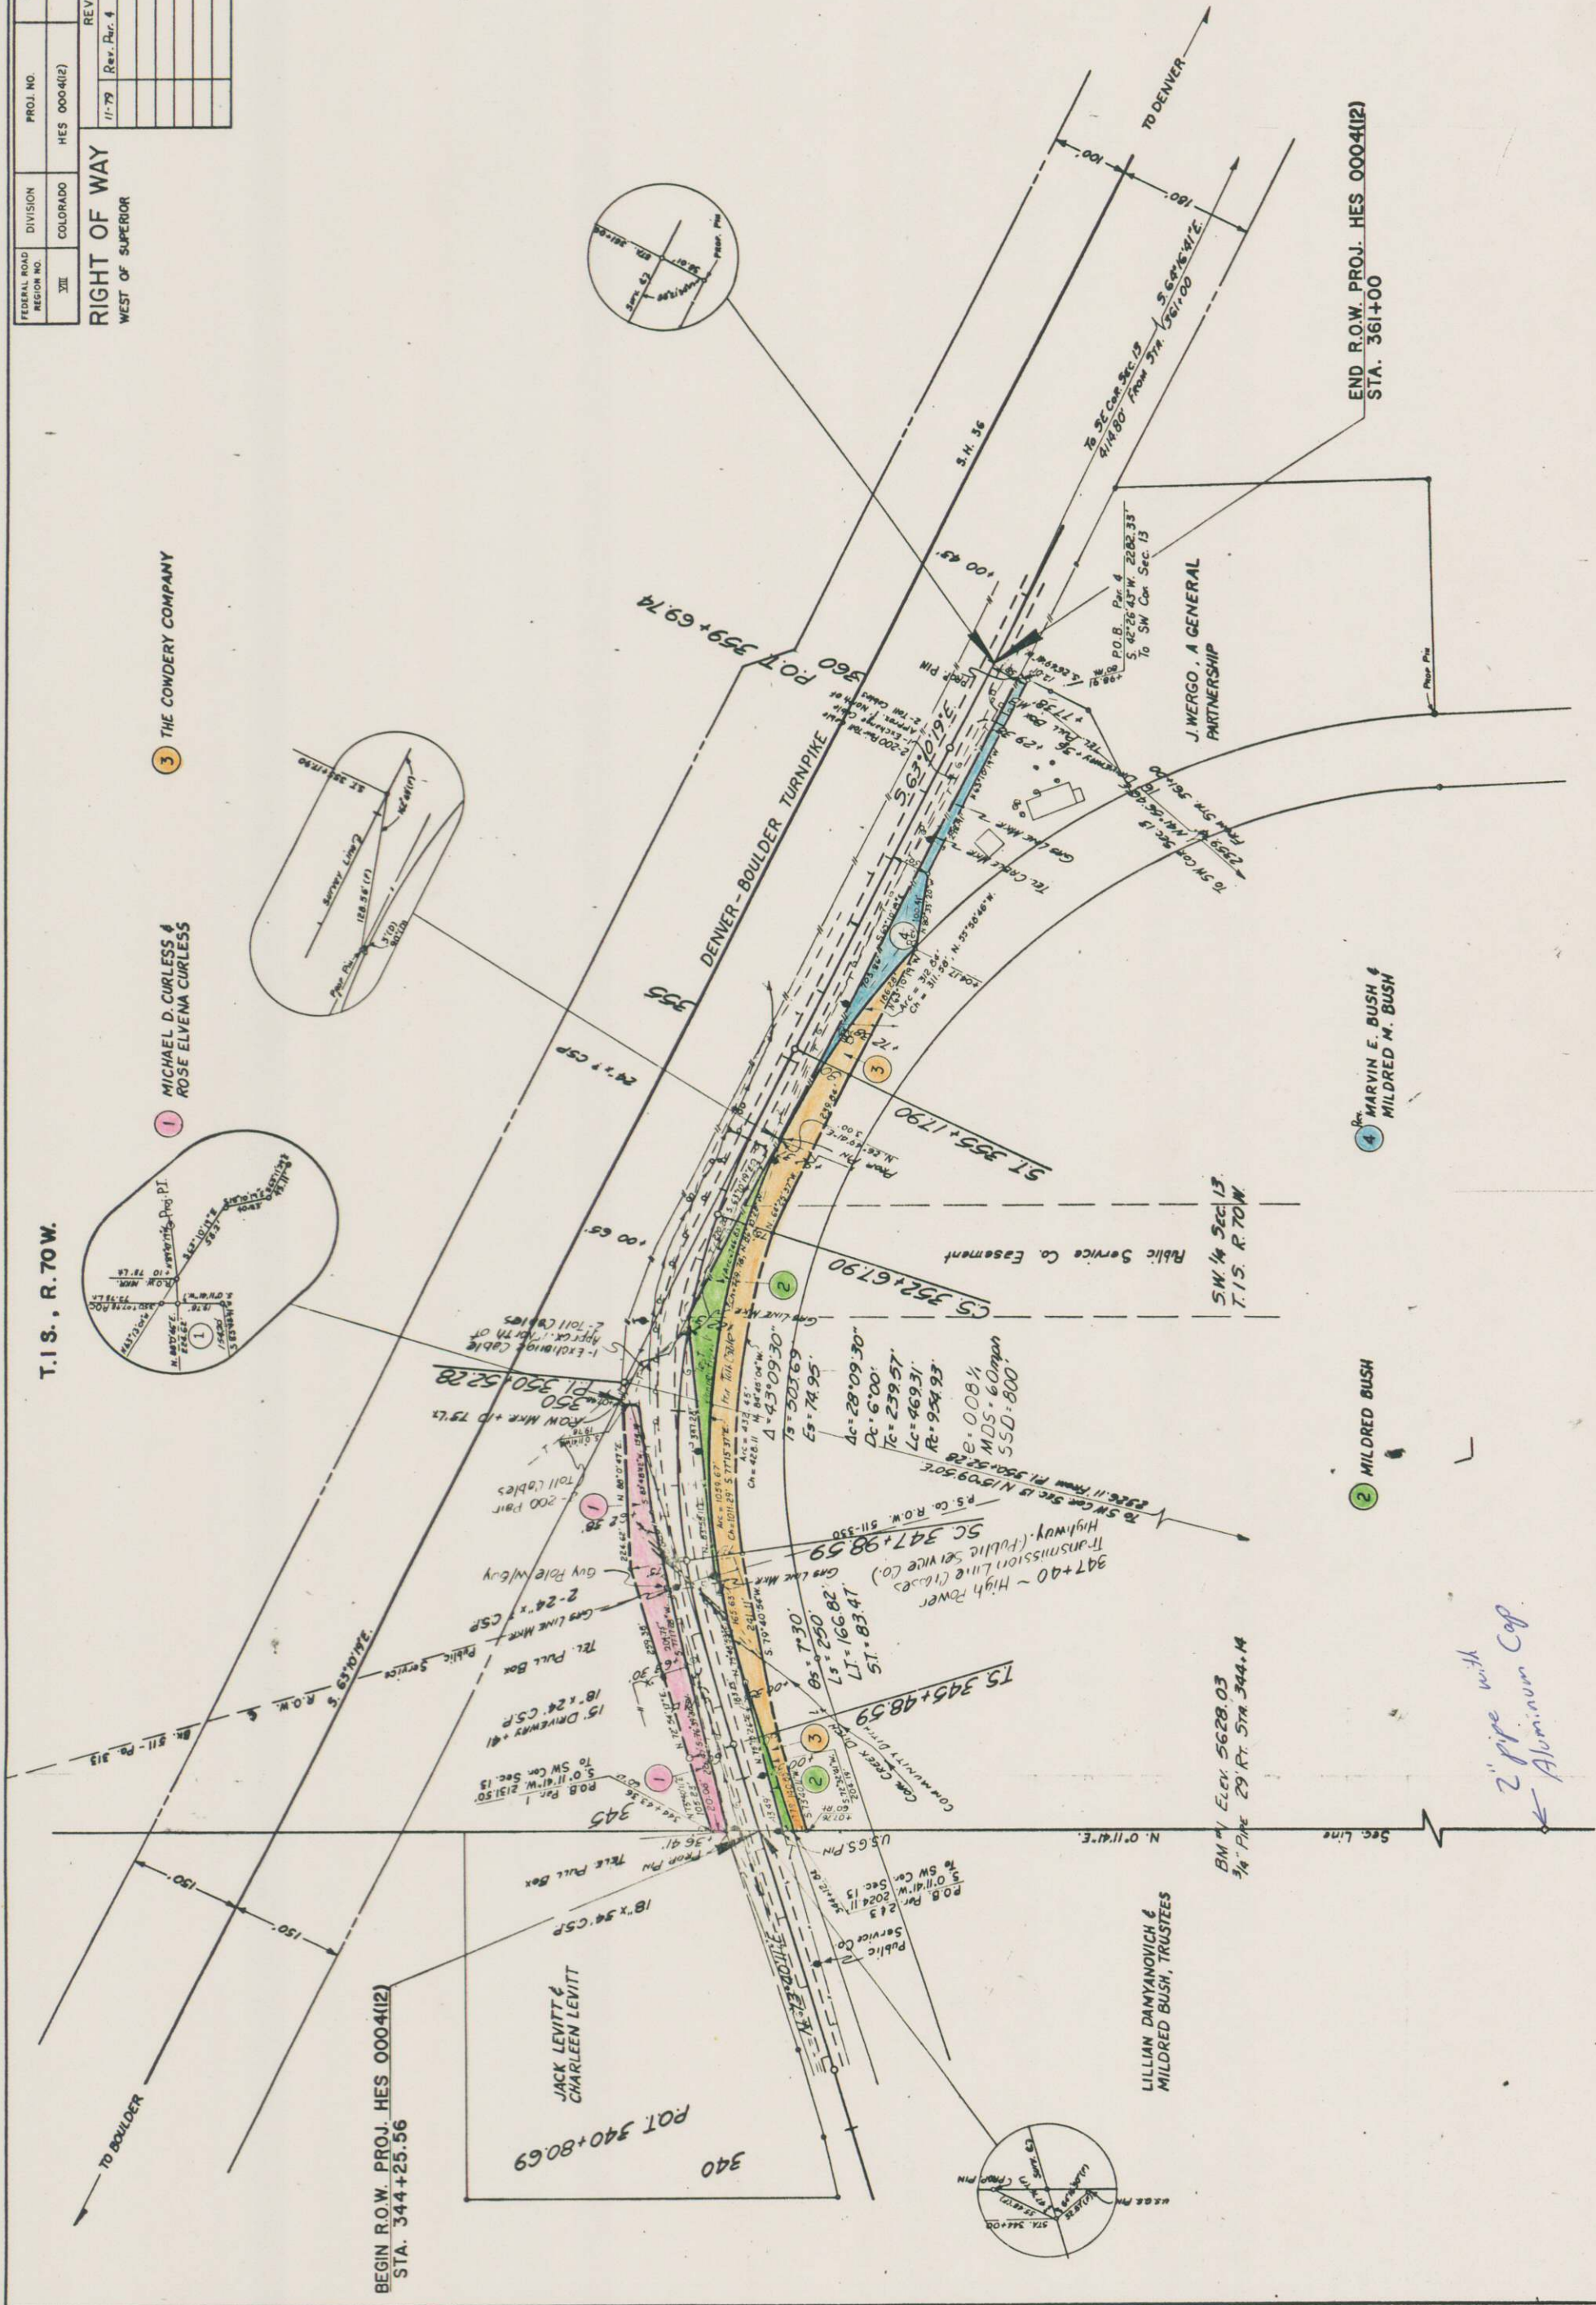

END R.O.W. PROJ. HES 0004(12)
STA. 361+00

Rev. 4 MARVIN E. BUSH &
MILDRED M. BUSH

② MILDRED BUSH

LILLIAN DANYANOVICH &
MILDRED BUSH, TRUSTEES

BM⁴ V ELEV. 5628.03
3/4" PIPE 29' RT. STA. 344.14

2" pipe with
- Aluminum Cap


T.1.S., R.70 W.

- 1 MICHAEL D. CURLESS &
ROSE ELVENA CURLESS
7223 MARSHALL DR.
BOULDER, CO. 80303
Pt. of W. 513' of SW 1/4 Sec. 13
S. of Turnpike & N. of Co. Rd. 68
- 2 MILDRED BUSH
7440 MARSHALL DR.
LOUISVILLE, CO. 80027
Pt. of NW 1/4 SW 1/4 Sec. 13
Exc. P.S. Co. Eas. # 794235,
511-313, & 511-330
- 3 THE CONDERY COMPANY
285 MONROE
DENVER, CO. 80206
Tr. 100' wide across SW 1/4 Sec. 13
Exc. P.S. Co. Eas. # 830903
- 4 MARVIN E. BUSH &
MILDRED M. BUSH
7440 MARSHALL DR.
LOUISVILLE, CO. 80027
Pt. of SW 1/4 Sec. 13

FEDERAL ROAD REGION NO.	DIVISION	PROJ. NO.	SHEET NO.	TOTAL SHEETS
VIII	COLORADO	HES 0004(12)	4	

RIGHT OF WAY
WEST OF SUPERIOR

REVISIONS
11-79 Rev. Per. 4
D-4

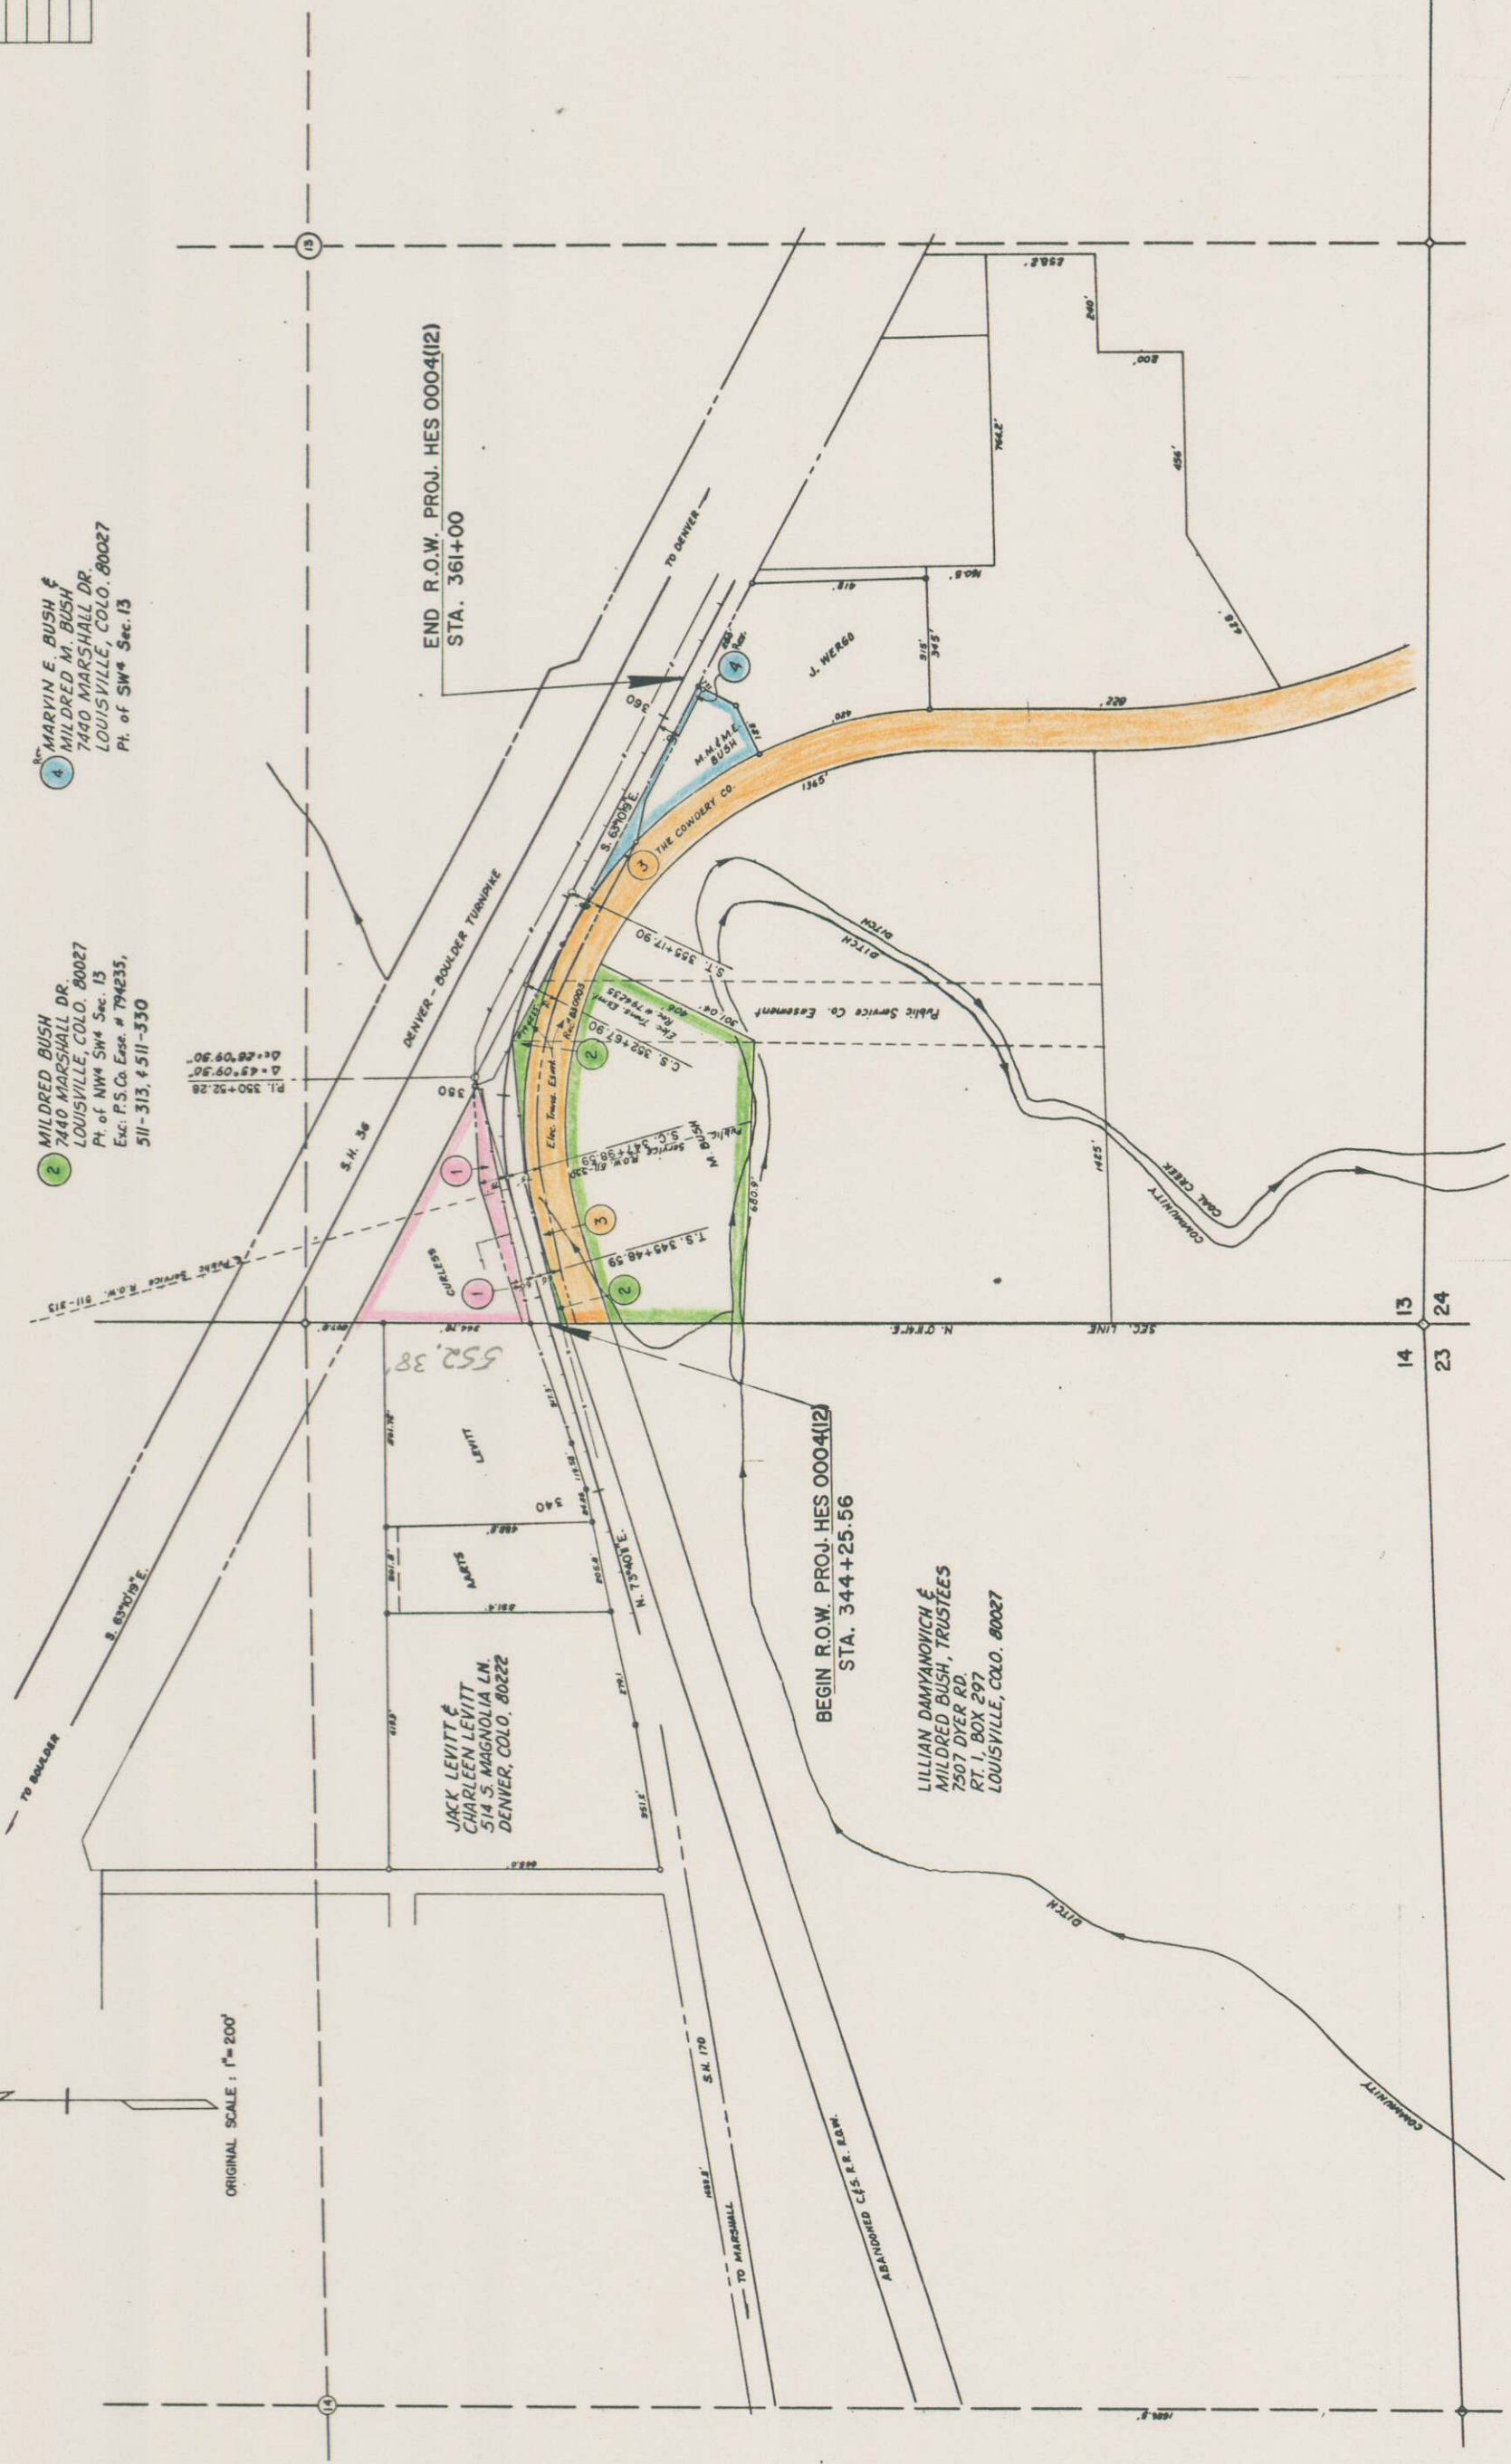

14 13 24 23