

Design

STATE DEPARTMENT OF HIGHWAYS DIVISION OF HIGHWAYS—STATE OF COLORADO

| FEDERAL ROAD REGION NO. | DIVISION | PROJECT NO. | SHEET NO. |
|-------------------------|----------|--------------|-----------|
| VII | COLORADO | HHO 0003 (6) | 1 |

RIGHT OF WAY
AT COLLBRAN

| REVISIONS | |
|-----------|--|
| | |
| | |
| | |
| | |
| | |
| | |
| | |

CONVENTIONAL SIGNS

- County Line
- Township or Range Line
- Land Lines Section Line 1/4 Section Line 1/8 Section Line
- Property or Tract Line
- City Limits
- Railroad
- Existing Road
- New Road

- Control of Access
- Access denied by Dead End
- Right of Way Line
- Protected by Freeway (Virgin Location)
- Top of Cuts
- Toe of Fills
- Barbed Wire Fence
- Chain Link Fence
- Woven Wire - Combination Fence
- Snow Fence
- Wood Fence
- Dear Fence

- Trees
- Deciduous
- Coniferous

- Tel & Teleg. Lines
- Electric Lines
- Elec. Trans. Tower
- Buried Tel. Cable
- Buried Electric Cable
- Gas Main
- Oil Main
- Water Main
- Sanitary Sewers
- Storm Sewers

- Road Approaches
- Section Corner
- Center of Section

- Culverts & Drains
- Proposed
- Existing
- Proposed
- Existing (To be dashed)

- Bridges
- Existing (To be dashed)

PLAN AND PROFILE OF PROPOSED FEDERAL AID PROJECT NO. HHO 0003 (6) STATE HIGHWAY NO. 330 MESA COUNTY

RIGHT OF WAY

SCALE OF ORIGINAL DRAWINGS

PLAN SHEETS 1" = 50'
 DETAIL SHEETS 1" =
 OWNERSHIP MAPS 1" =


ROW LENGTH OF PROJECT = 500'

INDEX OF SHEETS

| SHEET NO. | TITLE |
|-----------|--------------------------|
| 1 | TITLE SHEET |
| 2 | TABULATION OF PROPERTIES |
| 3 | ALIGNMENT SHEET |

END R.O.W. PROJ. HHO 0003 (6) STA. 5+00

BEGIN R.O.W. PROJ. HHO 0003 (6) STA. 0+00

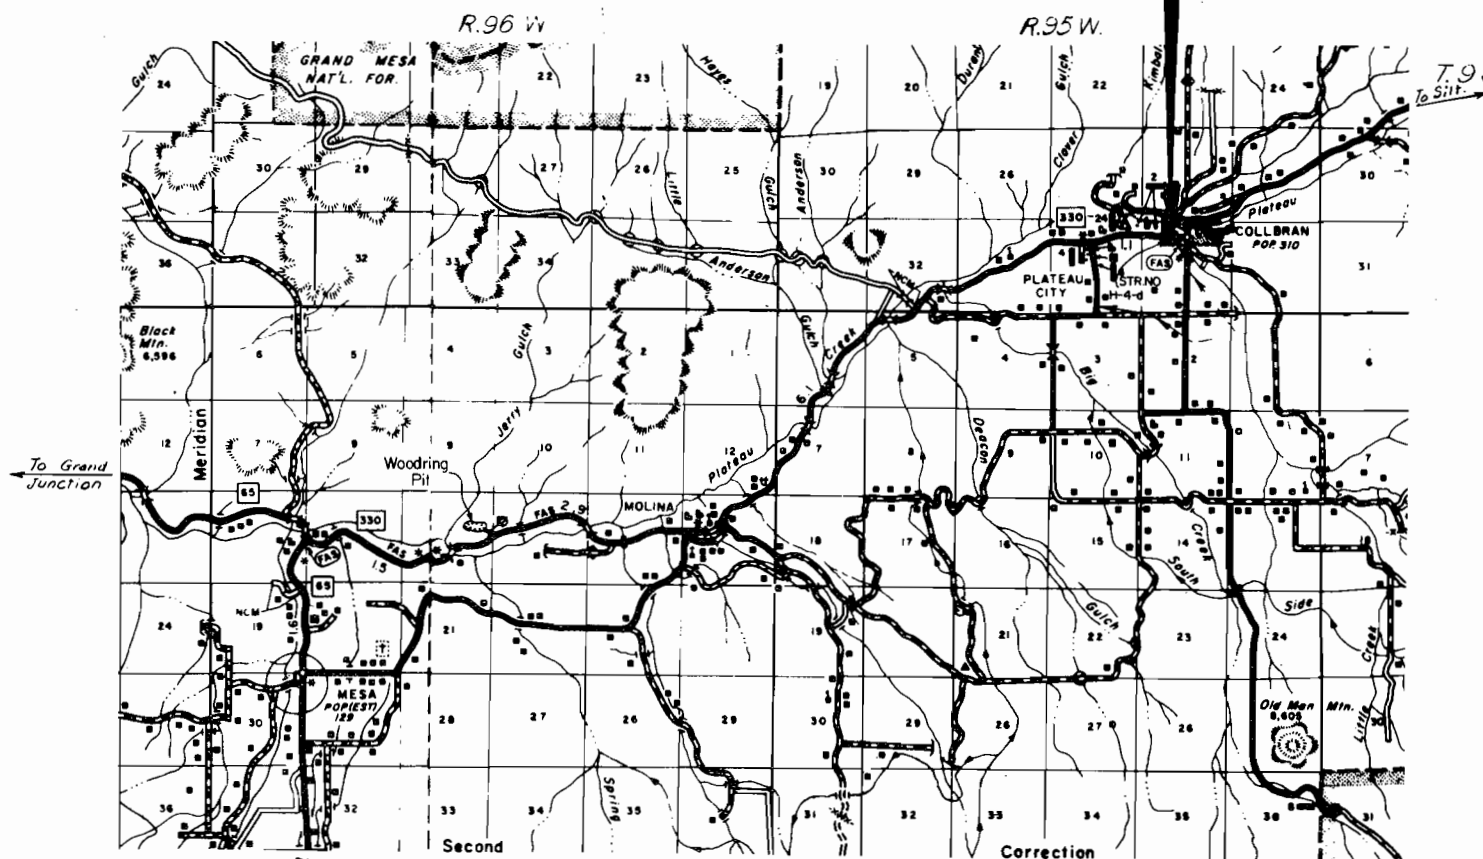

DIVISION OF HIGHWAYS

APPROVED: *E.N. Hoare* 5/4/77
 CHIEF ENGINEER DATE

DEPARTMENT OF TRANSPORTATION
 FEDERAL HIGHWAY ADMINISTRATION

APPROVED: _____ DATE _____

DIVISION ADMINISTRATOR

