


# STATE DEPARTMENT OF HIGHWAYS DIVISION OF HIGHWAYS—STATE OF COLORADO

FEDERAL ROAD REGION NO.	DIVISION	PROJECT NO.	SHEET NO.
VIII	COLORADO	HHO 0003 (7)	1
RIGHT OF WAY SH. 139 S. OF SH. 64			REVISIONS
			1
			2
			3
			4
			5

## CONVENTIONAL SIGNS

- County Line ————
- Township or Range Line ————
- Land Lines ———— Section Line ———— 1/4 Section Line ———— 1/8 Section Line ————
- Property or Tract Line ————
- City Limits ————
- Railroad ————
- Existing Road ————
- New Road ————
  
- Control of Access ————
- Access denied by Deed ————
- Right of Way Line ————
- Protected by Freeway (Virgin Location) ————
- Top of Cuts ————
- Toe of Fills ————
- Barbed Wire Fence ————
- Chain Link Fence ————
- Woven Wire-Combination Fence ————
- Snow Fence ————
- Wood Fence ————
- Deer Fence ————
  
- Trees
- Deciduous
- Coniferous

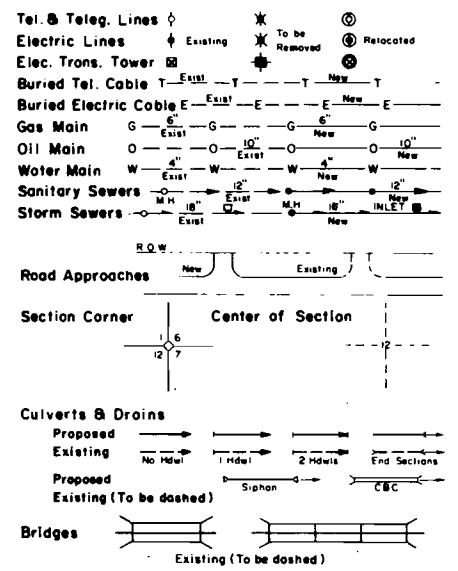

## PLAN AND PROFILE OF PROPOSED FEDERAL AID PROJECT NO. HHO 0003 (7) STATE HIGHWAY NO. 139 RIO BLANCO COUNTY

### RIGHT OF WAY

SCALE OF ORIGINAL DRAWINGS  
PLAN SHEETS 1" = 50'  
DETAIL SHEETS 1" =  
OWNERSHIP MAPS 1" =



R.O.W. LENGTH OF PROJECT = 661.29 FT.

INDEX OF SHEETS

SHEET NO.	TITLE
1	TITLE SHEET
2	ALIGNMENT & OWNERSHIP SHEET

**BEGIN R.O.W. PROJ. HHO 0003 (7) STA. -1+42.31**

**END R.O.W. PROJ. HHO 0003 (7) STA. 5+18.98**

 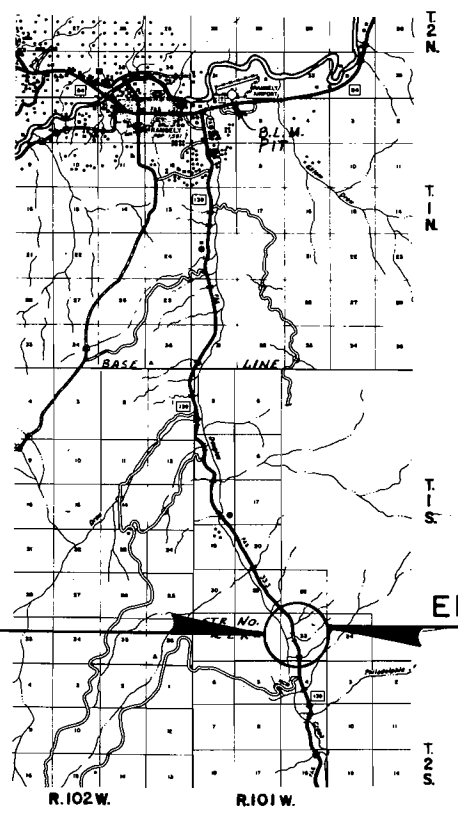

DIVISION OF HIGHWAYS

APPROVED: *E. N. [Signature]* 8/19/77  
CHIEF ENGINEER DATE

DEPARTMENT OF TRANSPORTATION  
FEDERAL HIGHWAY ADMINISTRATION

APPROVED: \_\_\_\_\_ DATE \_\_\_\_\_  
DIVISION ADMINISTRATOR


T. 1 S., R. 101 W., 6th P.M.  
 RIO BLANCO COUNTY

FEDERAL ROAD REGION NO.	DIVISION	PROJ. NO.	SHEET NO.	TOTAL SHEETS
VIII	COLORADO	HHO 0003 (7)	2	2

RIGHT OF WAY  
 SH. 139 S. OF SH. 64

REVISIONS	

PARCEL NO.	OWNER	LOCATION	AREA IN ACRES	
			PARCEL	TO BE ACQUIRED
1	UNITED STATES OF AMERICA (B. L. M.)	NW 1/4 SEC. 33	1.872	1.872

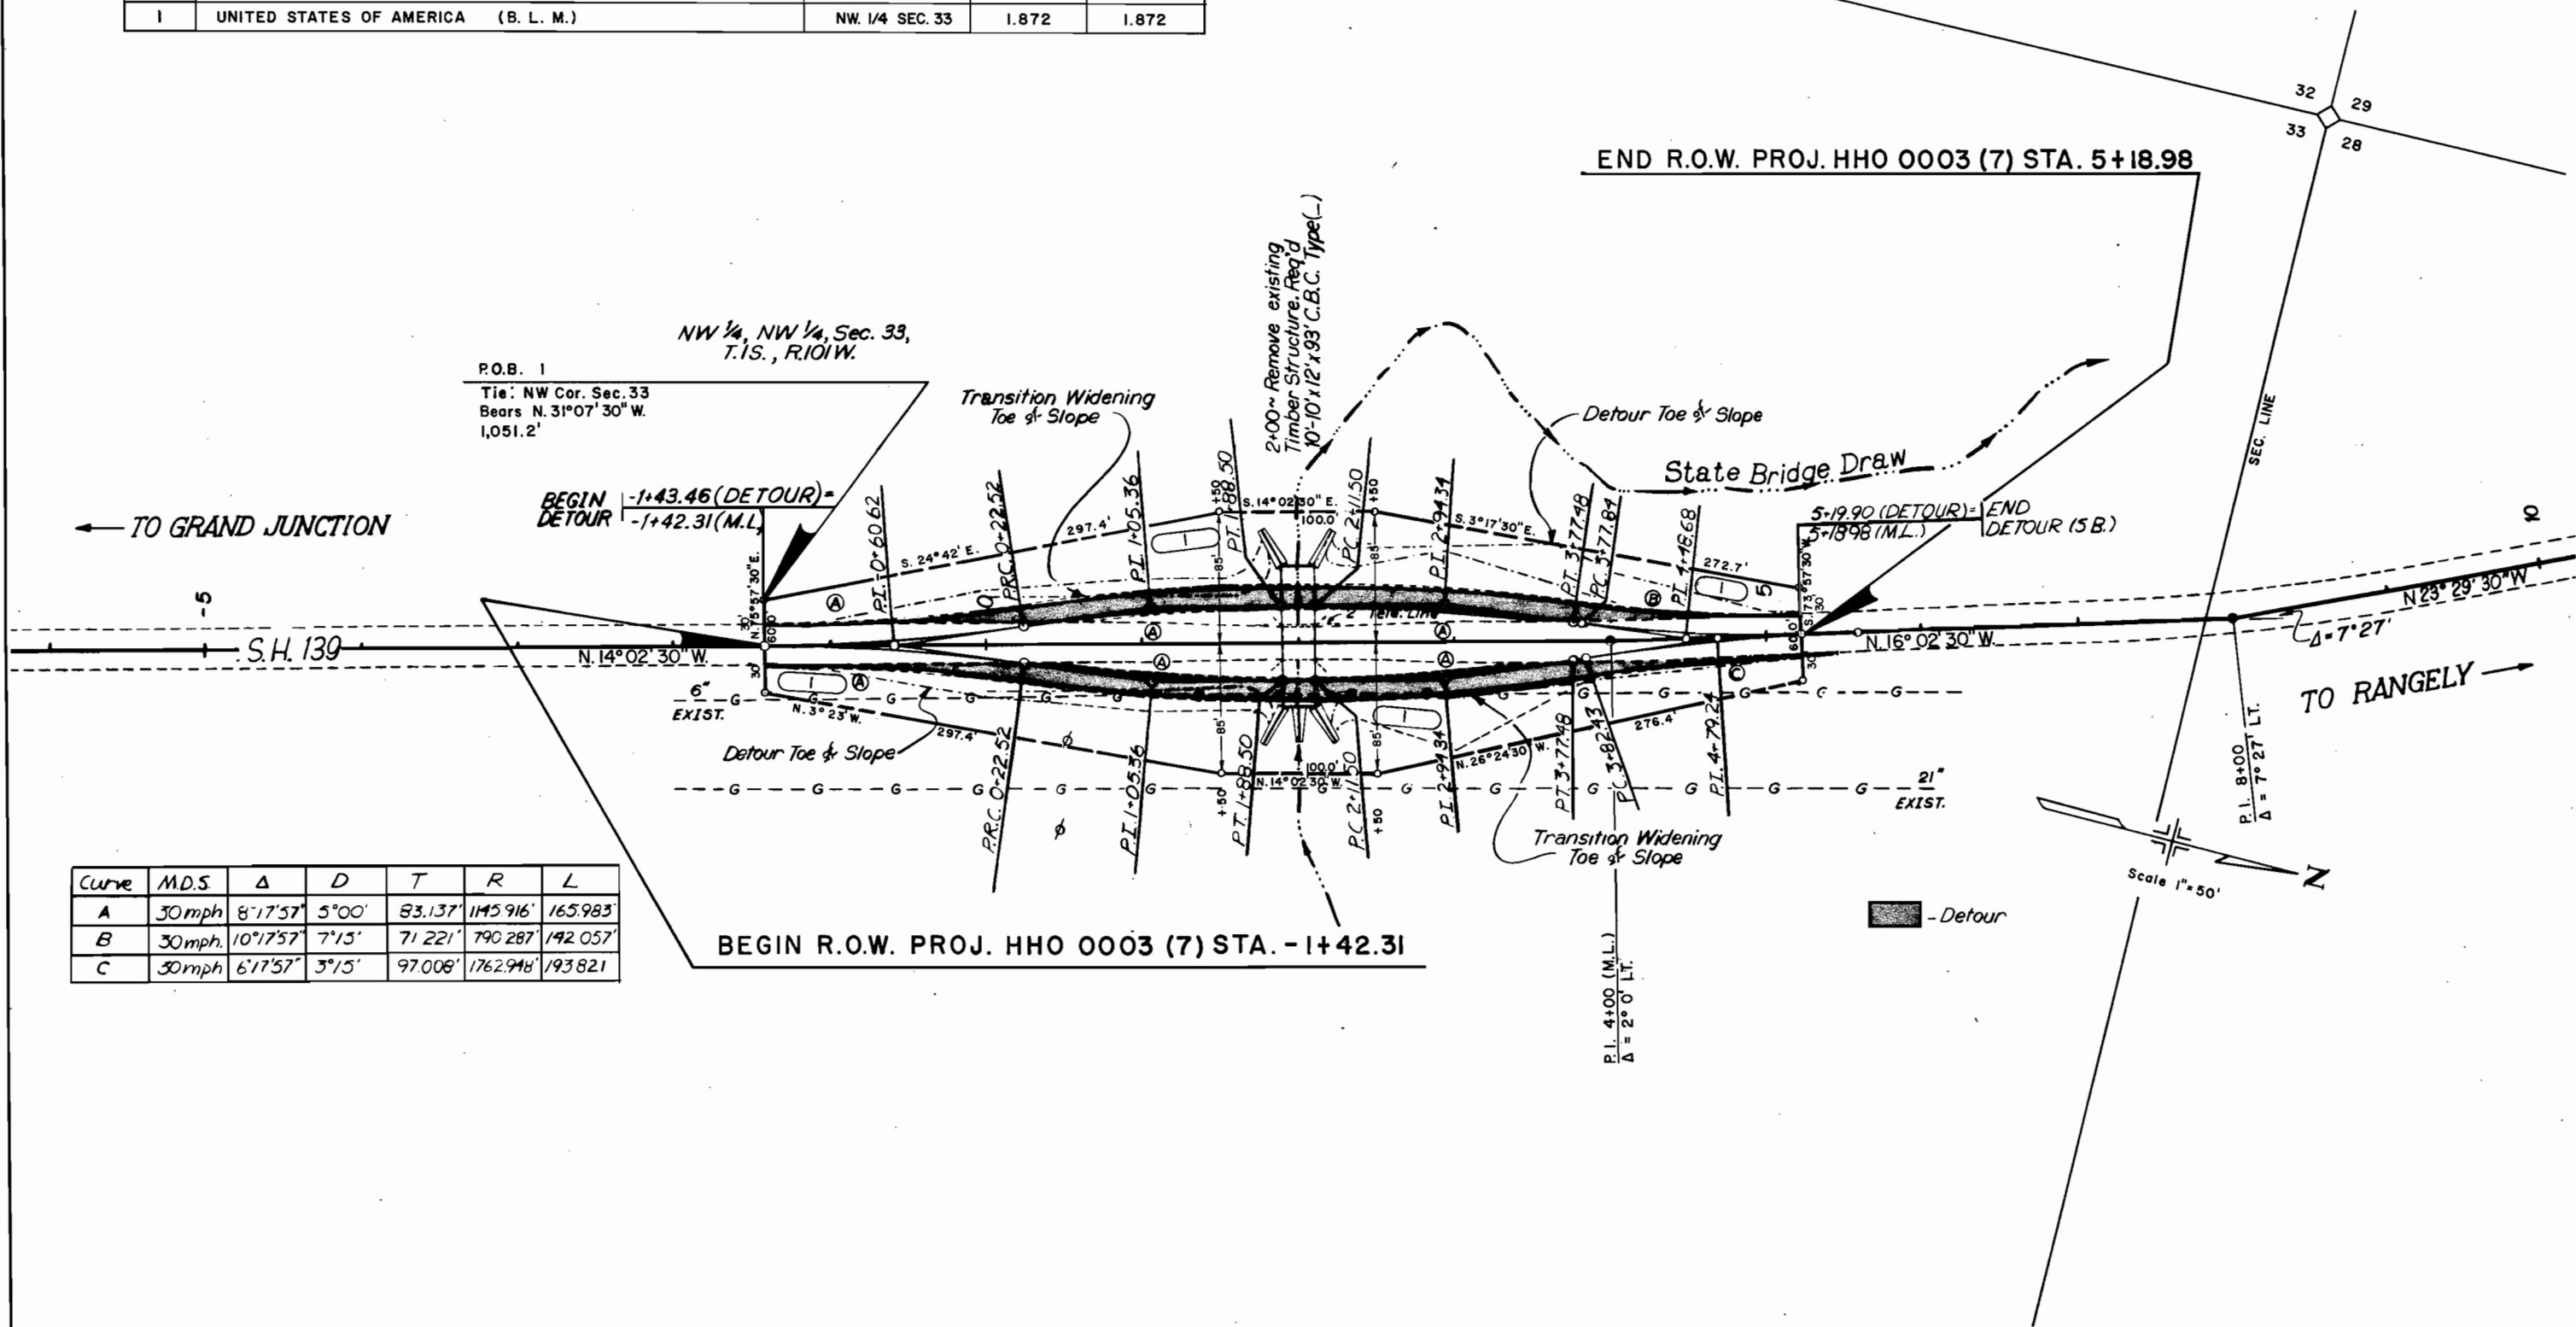

Curve	M.D.S.	Δ	D	T	R	L
A	30mph	8°17'57"	5°00'	83.137'	1145.916'	165.983'
B	30mph	10°17'57"	7°15'	71.221'	790.287'	142.057'
C	30mph	6°17'57"	3°15'	97.008'	1762.948'	193.821'