

STATE DEPARTMENT OF HIGHWAYS DIVISION OF HIGHWAYS—STATE OF COLORADO

CONVENTIONAL SIGNS

Township or Range Line
Land Lines
Property or Tract Line
City Limits
Railroad
Existing Road
New Road

Control of Access
Access denied by Deed
Right of Way Line
Protected by Freeway (Virgin Location)
Top of Cuts
Toe of Fills
Barbed Wire Fence
Chain Link Fence
Woven Wire-Combination Fence
Snow Fence
Wood Fence
Deer Fence

Trees
Deciduous
Coniferous

Tel & Teleg. Lines
Electric Lines
Elec. Trans. Tower
Buried Tel Cable
Buried Electric Cable
Gas Main
Oil Main
Water Main
Sanitary Sewers
Storm Sewers

Road Approaches
Section Corner
Center of Section
Culverts & Drains
Proposed
Existing
Existing (To be dashed)


Bridges
Existing (To be dashed)

PLAN AND PROFILE OF PROPOSED FEDERAL AID PROJECT NO. HHS 0003(I) STATE HIGHWAY NO. 40 ROUTT COUNTY

RIGHT OF WAY

SCALE OF ORIGINAL DRAWINGS
PLAN SHEETS 1" = 100'

ROW LENGTH OF PROJECT = 1,500.0'

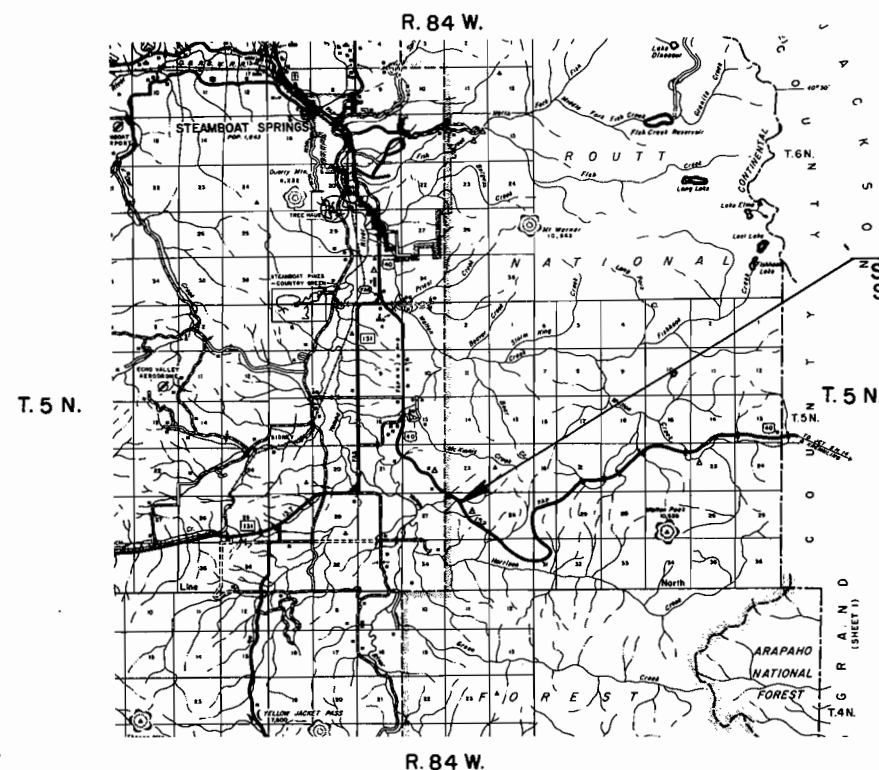

LOCATION PROPOSED
TRUCK ESCAPE RAMP
STA. 0+00 PROJ. NO. HHS 0003(I)-13' LT.
STA. 184+30 PROJ. NO. F 005-2(14)

FEDERAL ROAD REGION NO.	DIVISION	PROJECT NO.	SHEET NO.
VIII	COLORADO	HHS 0003(I)	1

REVISIONS	

INDEX OF SHEETS
1 TITLE SHEET
2 ALIGNMENT SHEET

DIVISION OF HIGHWAYS

APPROVED: *[Signature]* 5/18/76
CHIEF ENGINEER DATE

DEPARTMENT OF TRANSPORTATION
FEDERAL HIGHWAY ADMINISTRATION

APPROVED: _____ DATE _____


DIVISION ADMINISTRATOR

FEDERAL ROAD REGION NO.	DIVISION	PROJ. NO.	SHEET NO.	TOTAL SHEETS
VIII	COLORADO	HHS 0003(1)	2	2

RIGHT OF WAY
WEST SIDE OF RABBIT
EARS PASS
TRUCK ESCAPE RAMP

REVISIONS

NO.	DESCRIPTION	DATE

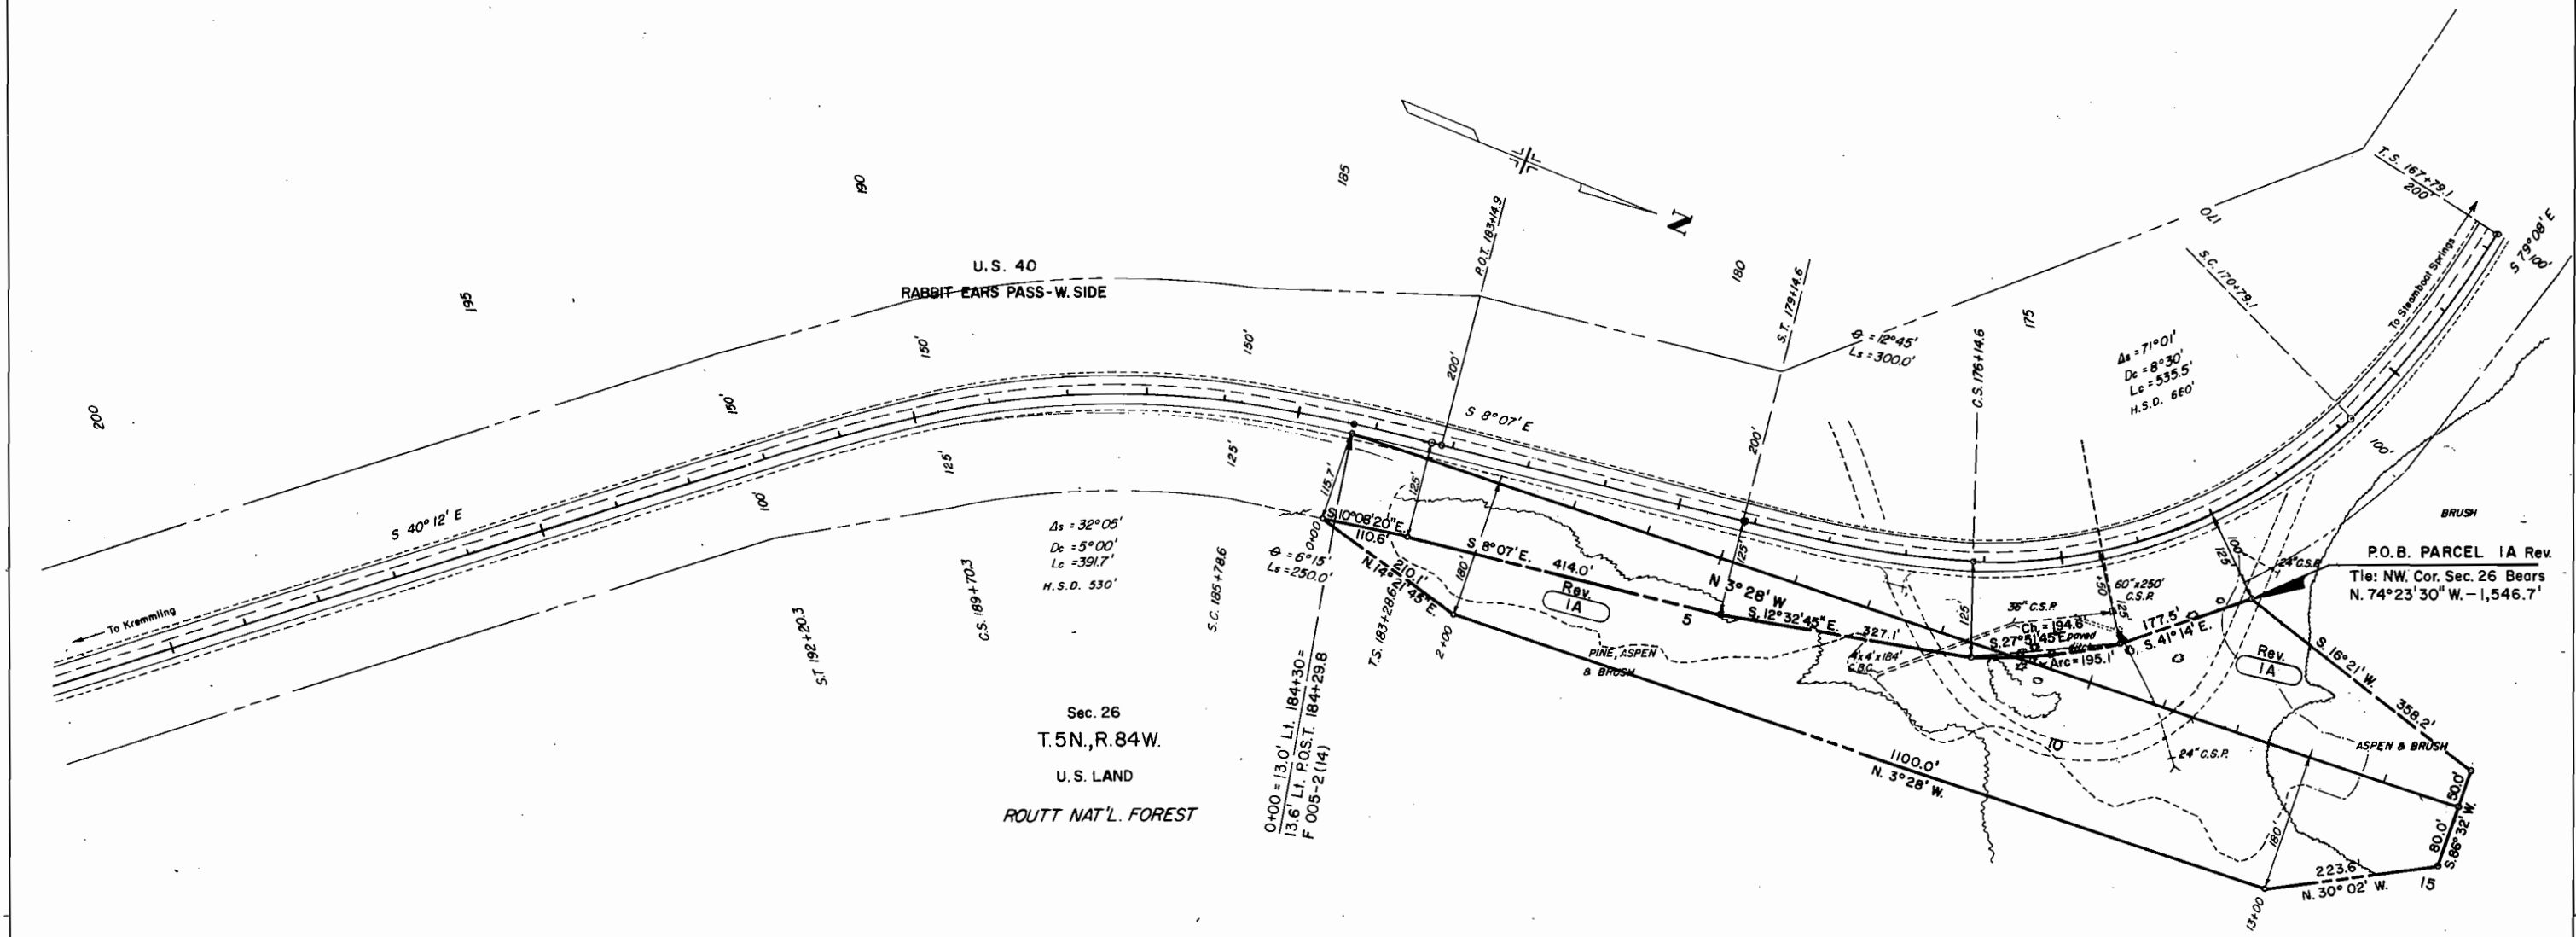

PAR. NO.	OWNER	LOCATION	PARCEL AREA
		T. 5 N., R. 84 W., 6th P.M.	
1A Rev.	U.S. LAND ROUTT NATIONAL FOREST	NW. 1/4 NW. 1/4 SEC. 26	5.716 AC.