



STATE DEPARTMENT OF HIGHWAYS

DIVISION OF HIGHWAYS—STATE OF COLORADO

CONVENTIONAL SIGNS

- County Line
- Township or Range Line
- Land Lines Section Line 1/4 Section Line 1/16 Section Line
- Property or Tract Line
- City Limits
- Railroad
- Existing Road
- New Road
- Control of Access
- Access denied by Deed
- Right of Way Line
- Protected by Freeway (Virgin Location)
- Top of Cuts
- Toe of Fills
- Barbed Wire Fence
- Chain Link Fence
- Woven Wire-Combination Fence
- Snow Fence
- Wood Fence
- Deer Fence
- Trees Deciduous Coniferous

- Tel. & Teleg. Lines
- Electric Lines
- Elec. Trans. Tower
- Buried Tel. Cable
- Buried Electric Cable
- Gas Main
- Oil Main
- Water Main
- Sanitary Sewers
- Storm Sewers
- Road Approaches
- Section Corner
- Center of Section
- Culverts & Drains
- Bridges

PLAN AND PROFILE OF PROPOSED

FEDERAL AID PROJECT NO. HHS 0003(2)

STATE HIGHWAY NO. 24

EAGLE COUNTY

RIGHT OF WAY

SCALE OF ORIGINAL DRAWINGS
PLAN SHEETS 1" = 100'
DETAIL SHEETS 1" =
OWNERSHIP MAPS 1" =
R.O.W. LENGTH OF PROJECT = 3,300'

Design




FEDERAL ROAD REGION NO.	DIVISION	PROJECT NO.	SHEET NO.
VIII	COLORADO	HHS 0003 (2)	1

RIGHT OF WAY
SH 24 N. of TENNESSEE PASS

REVISIONS	

INDEX OF SHEET
1 TITLE SHEET
2-3 ALIGNMENT SHEET

END R.O.W. PROJ. HHS 0003 (2) STA. 637+00
END CONST. PROJ. HHS 0003 (2) STA. 635+96.76 =
STA. 661+53 on FAP 182-G-1
BEGIN R.O.W. PROJ. HHS 0003 (2) STA. 604+00
BEGIN CONST. PROJ. HHS 0003 (2) STA. 605+00

  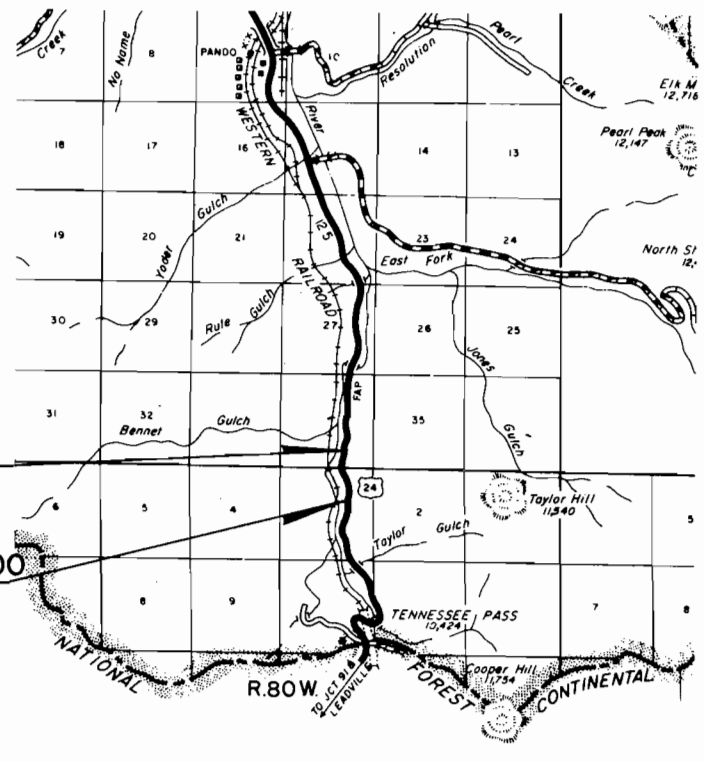

DIVISION OF HIGHWAYS	
APPROVED:	<i>W. J. Capron</i> 11/10/76
For	CHIEF ENGINEER DATE
DEPARTMENT OF TRANSPORTATION FEDERAL HIGHWAY ADMINISTRATION	
APPROVED:	DATE
DIVISION ADMINISTRATOR	

T. 8 S., R. 80 W., 6th. P.M.

FEDERAL ROAD REGION NO.	DIVISION	PROJ. NO.	SHEET NO.	TOTAL SHEETS
VIII	COLORADO	HHS 0003 (2)	2	3

RIGHT OF WAY
S.H. 24 N OF TENNESSEE PASS

BEGIN R.O.W. PROJ. HHS 0003 (2) STA. 604+00


U.S.A. FOREST SERVICE
Part of NE 1/4 Sec. 3 T. 8 S., R. 80 W.
SE 1/4 Sec. 34 T. 7 S., R. 80 W.

PAR. NO.	OWNER	LOCATION	PARCEL AREA
I	U.S.A. FOREST SERVICE	Part of NE 1/4 Sec. 3 T. 8 S., R. 80 W. SE 1/4 Sec. 34 T. 7 S., R. 80 W.	14.463 AC.

NE 1/4 SEC. 3

SE 1/4 SEC. 34

T. 8 S., R. 80 W., 6th. P.M.
T. 7 S., R. 80 W., 6th. P.M.
P.O.T. 610 + 19.29

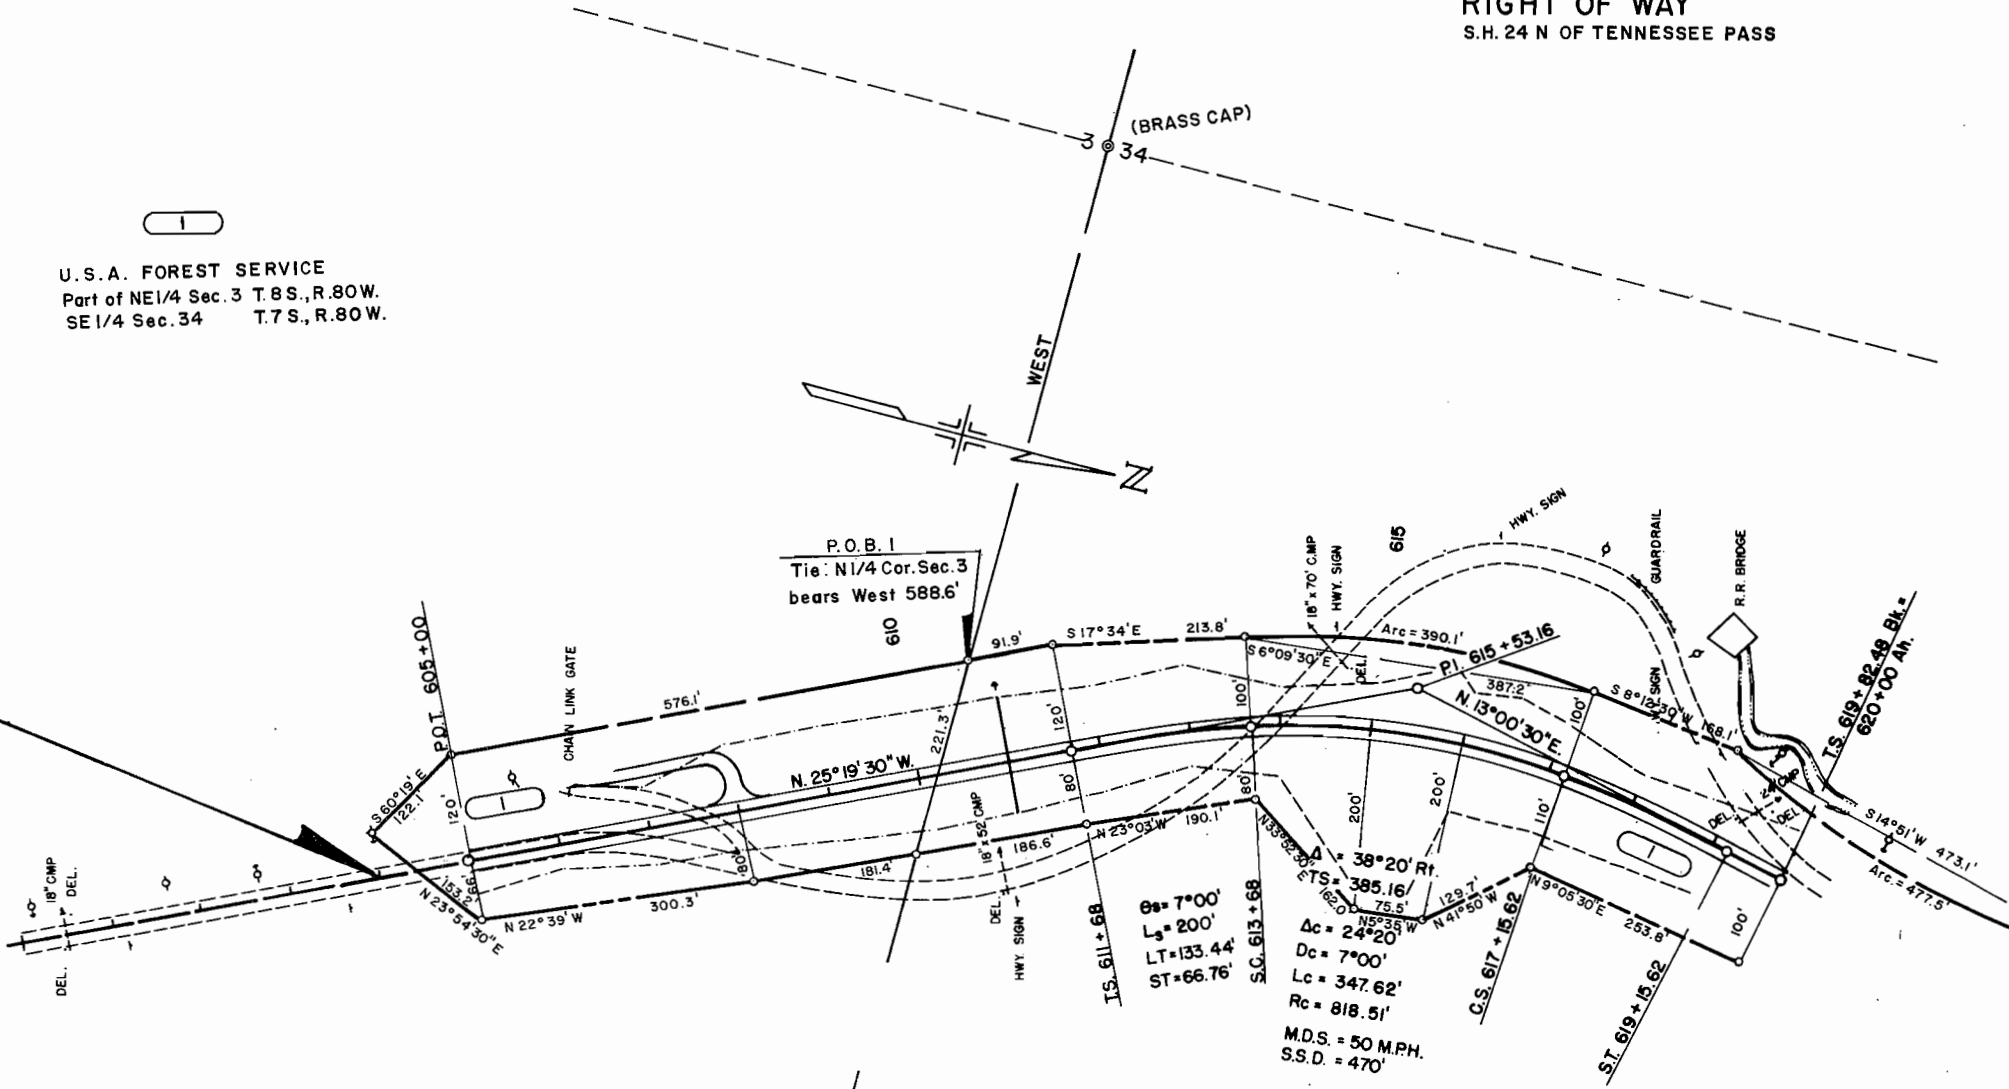

T. 7 S., R. 80 W., 6th. P. M.

FEDERAL ROAD REGION NO.	DIVISION	PROJ. NO.	SHEET NO.	TOTAL SHEETS
VIII	COLORADO	HHS 0003 (2)	3	3

RIGHT OF WAY
S.H. 24 N. OF TENNESSEE PASS

