

COLORADO DEPARTMENT OF HIGHWAYS

PLAN AND PROFILE OF PROPOSED FEDERAL AID PROJECT NO. IN 25-3(8)218 STATE HIGHWAY NO. 185 25 ADAMS COUNTY RIGHT OF WAY at 84th AVE.

SCALES ON ORIGINAL TRACINGS
ON PLAN, 1 IN. = 100 FT.
ON PROFILE, 1 IN. = 100 FT. HORIZONTAL
1 IN. = 10 FT. VERTICAL
GRADE LINE ON PROFILE IS SHOWN AS GRADE OF FINISHED ROAD

FED. ROAD DIV. NO.	DISTRICT	PROJ. NO.	SHEET NO.
9	COLO.	IN 25-3(8)218	1

RIGHT OF WAY


CONVENTIONAL SIGNS

CENTER LINE	
RIGHT OF WAY LINE	
COUNTY LINE	
TOWNSHIP OR RANGE LINE	
SECTION LINE	
QUARTER SECTION LINE	
CITY LIMITS	
RAILROAD	
BARBED WIRE FENCE	
WOVEN WIRE-COMBINATION FENCE	
TELEPH. & TELEG. LINE	
POWER LINE	
PRESENT ROAD (PLAN SHEETS)	
ACCESS DENIED BY DEED	

Outside of
R.O.W. Line A-1 24' C A 16' N.C.
C=COMMERCIAL N.C.=NON COMMERCIAL

INDEX OF SHEETS

SHEET NO.	TITLE SHEET
1	TITLE SHEET
2	TABULATION OF PROPERTIES
3	PLAN SHEET

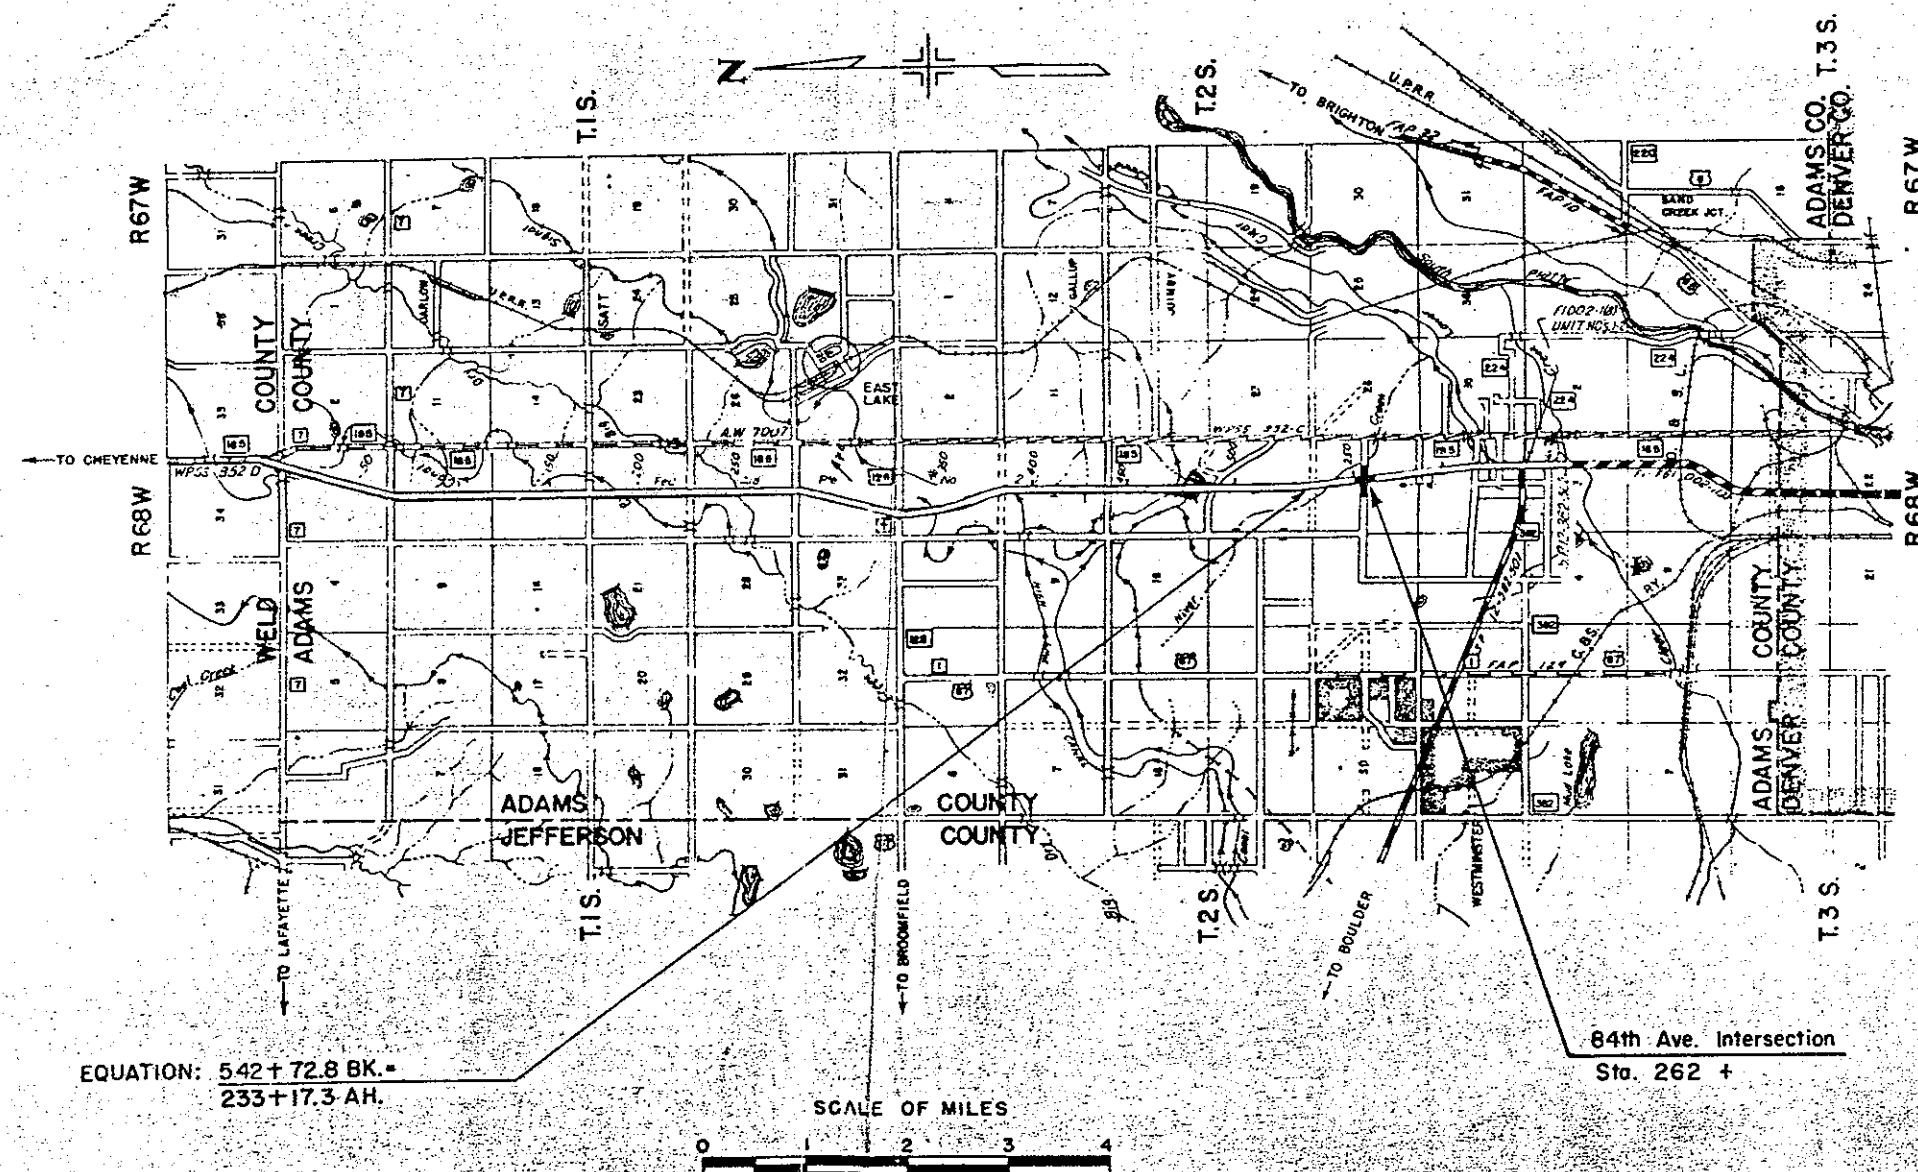


PROJ. IN 25-3(8)218

RIGHT OF WAY		REVISIONS		
		7-24-58	25A Rev	RC
		8-6-58	24C Rev.	J.
		8-25-58	E24, 24, 24D, 24E, E26B, 26B,	
			& 26C	RE
		10-22-58	23A Rev & 23B Rev.	RE
AL		11-7-58	24E Rev.	RE
		6-7-89	CONVEYED PAR. 23 X	RS
	REMARKS			

DETAILS OF INTERSECTION STA. 262+

FEDERAL ROAD DIVISION NO.	DISTRICT	PROJ. NO.	SHEET NO.	TOTAL SHEETS
9	COLORADO	IN 25-3 (8) 218	3	11


REVISIONS		
7-24-58	25A Rev.	FCM
8-6-58	24C Rev.	J.C.
10-22-58	23A Rev. & 23 B Rev.	REC
12-2-58	Added Access	FCM
6-9-59	CONVEYED PAR. 23X	RSH

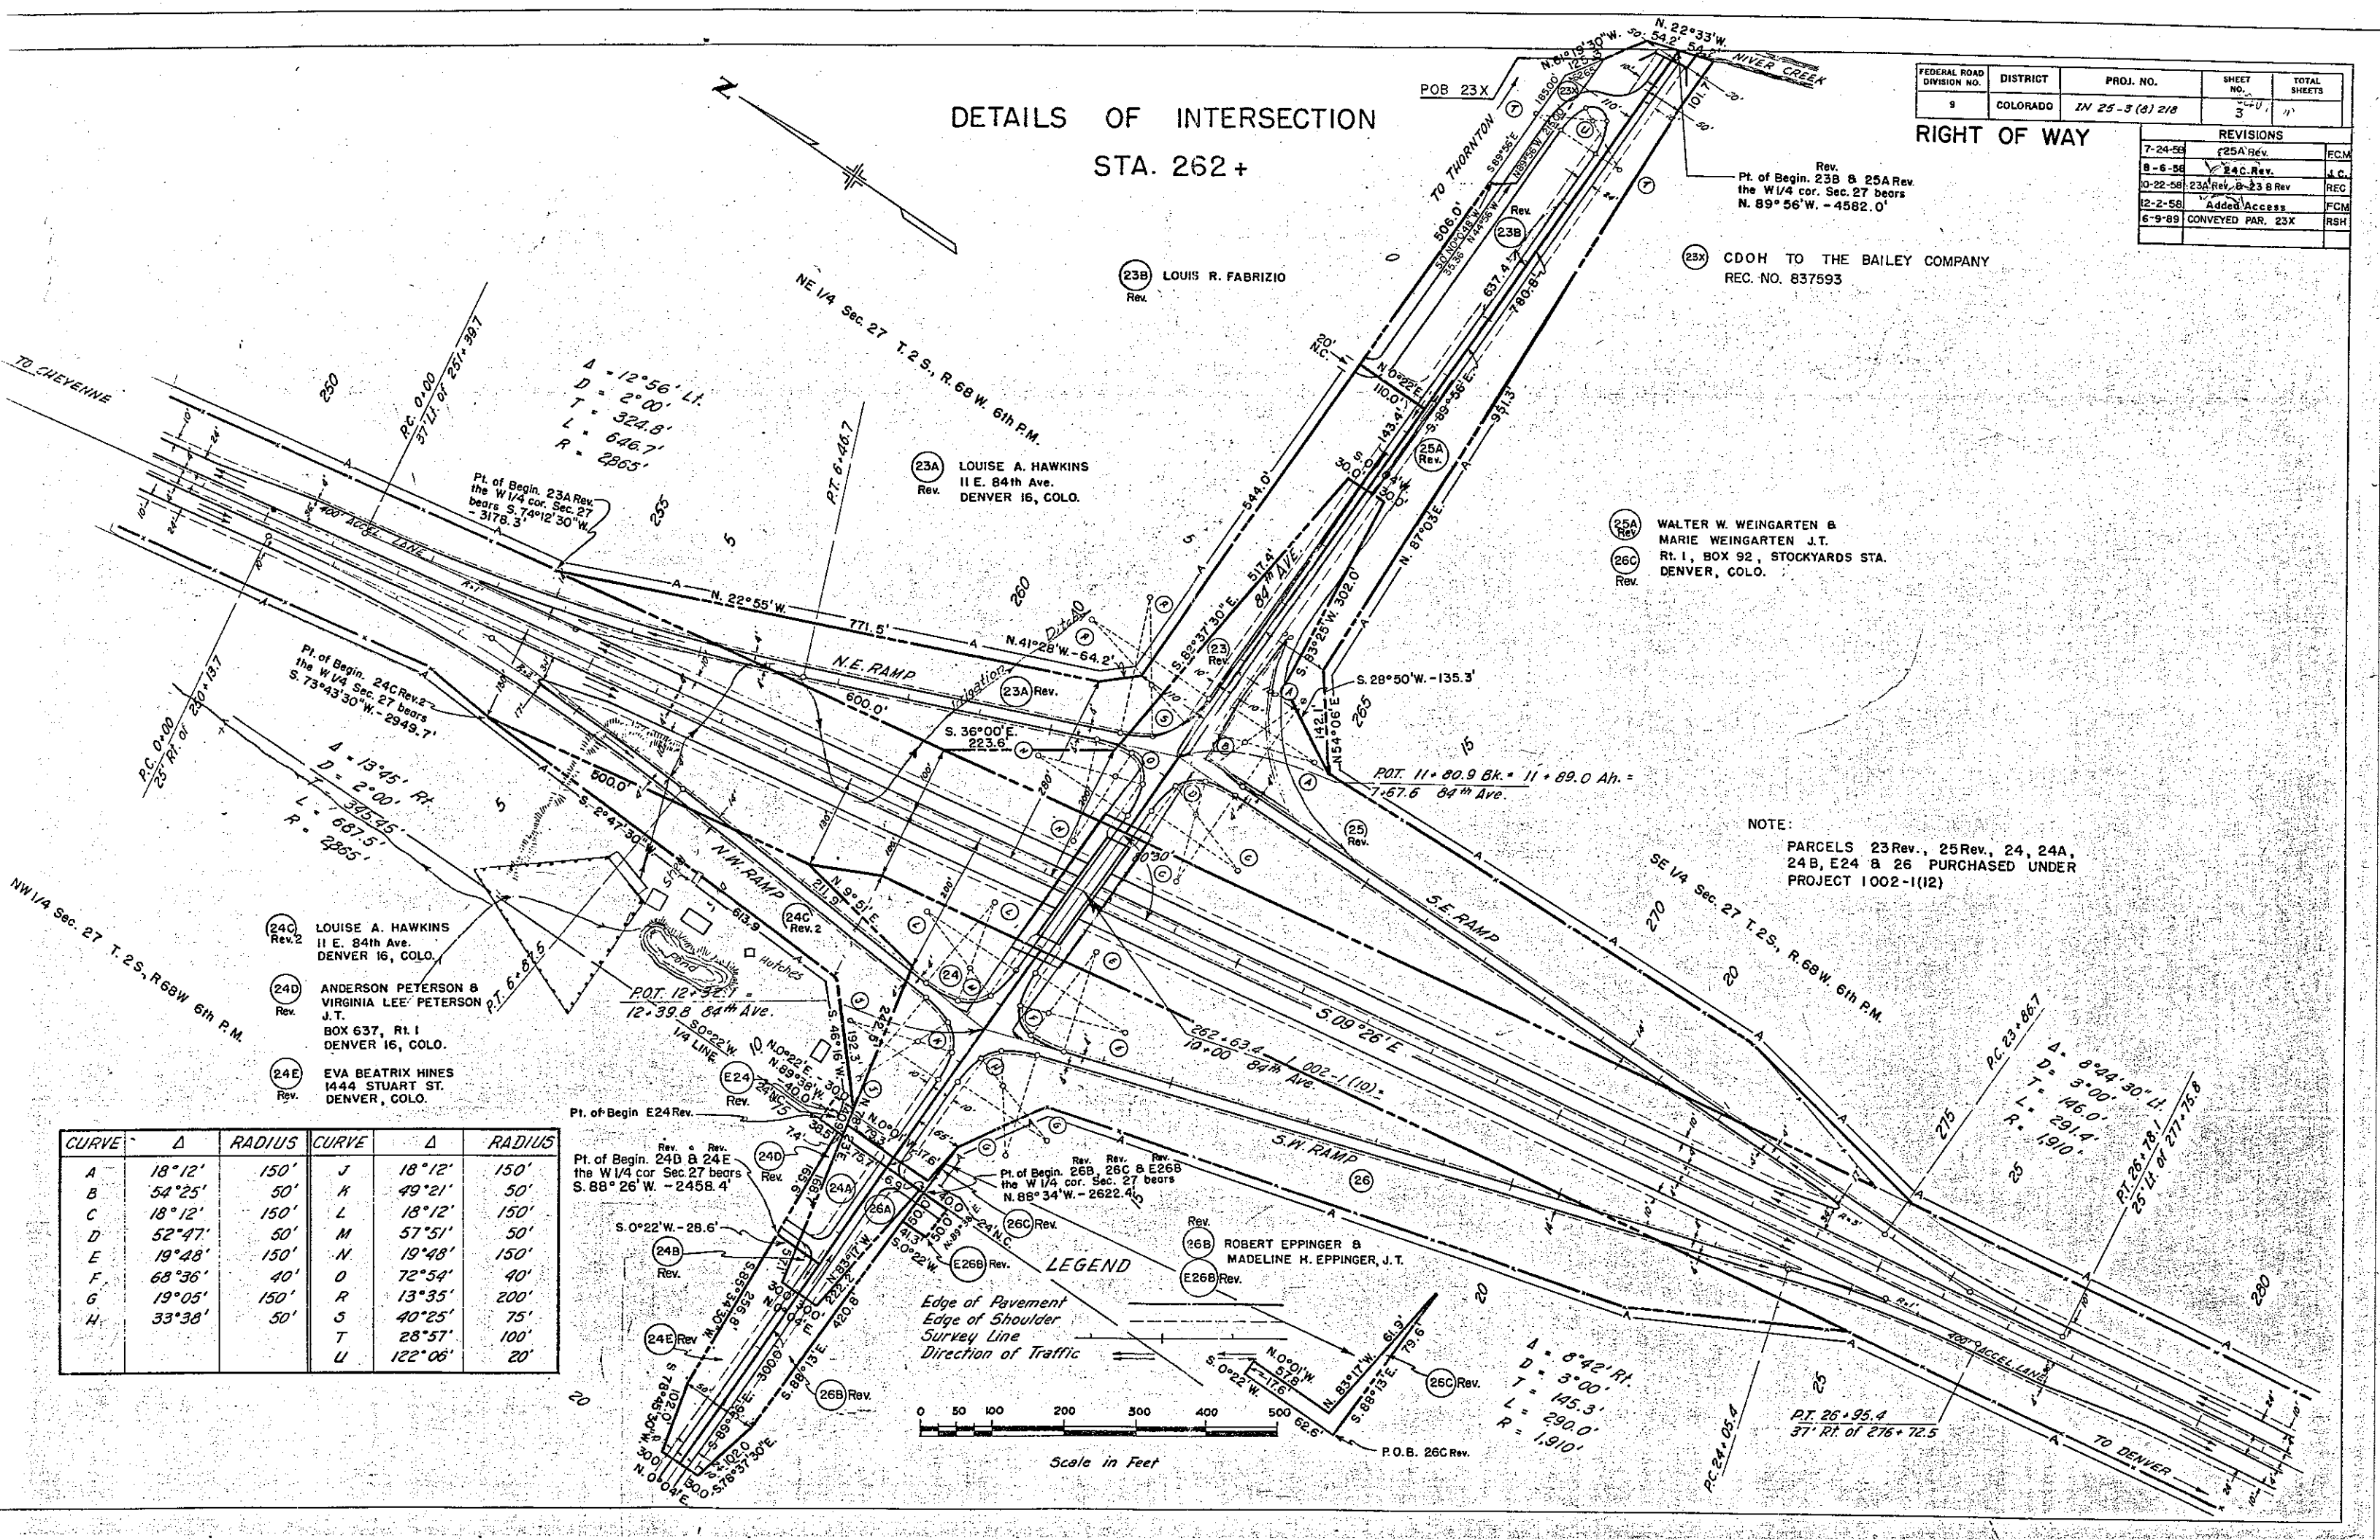

CURVE	Δ	RADIUS	CURVE	Δ	RADIUS
A	18°12'	150'	J	18°12'	150'
B	54°25'	50'	K	49°21'	50'
C	18°12'	150'	L	18°12'	150'
D	52°47'	50'	M	57°51'	50'
E	19°48'	150'	N	19°48'	150'
F	68°36'	40'	O	72°54'	40'
G	19°05'	150'	R	13°35'	200'
H	33°38'	50'	S	40°25'	75'
			T	28°57'	100'
			U	122°06'	20'

LEGEND

Edge of Pavement
Edge of Shoulder
Survey Line
Direction of Traffic

 

NOTE:

PARCELS 23 Rev., 25 Rev., 24, 24A, 24B, E24 & 26 PURCHASED UNDER PROJECT 1002-1(12)