

STATE DEPARTMENT OF HIGHWAYS DIVISION OF HIGHWAYS—STATE OF COLORADO

FEDERAL ROAD DISTRICT NO.	DIVISION	PROJECT NO.	SHEET NO.
233	COLORADO	IR 225-4(32)	1

RIGHT OF WAY
MISSISSIPPI AVE.
AND I 225

REVISIONS	

CONVENTIONAL SIGNS

County Line
Township or Range Line
Land Lines
Property or Tract Line
City Limits
Railroad
Existing Road
New Road

Control of Access
Access denied by Deed
Right of Way Line
Protected by Freeway (Virgin Location)
Top of Cuts
Toe of Fills
Barbed Wire Fence
Chain Link Fence
Woven Wire-Combination Fence
Snow Fence
Wood Fence
Deer Fence

Trees
Dead
Living

Tele. & Telegraph Lines
Electric Lines
Elec. Trans. Tower
Buried Tel. Cable
Buried Electric Cable
Gas Main
Oil Main
Water Main
Sanitary Sewers
Storm Sewers

Road Approaches
Section Corner
Center of Section

Culverts & Drains
Proposed
Existing
Proposed
Existing (To be dashed)


Bridges
Existing (To be dashed)

PLAN AND PROFILE OF PROPOSED FEDERAL AID PROJECT NO. IR 225-4(32) STATE HIGHWAY NO. 225 ARAPAHOE COUNTY

RIGHT OF WAY

SCALE OF ORIGINAL DRAWINGS

PLAN SHEETS 1" = 100 FT.

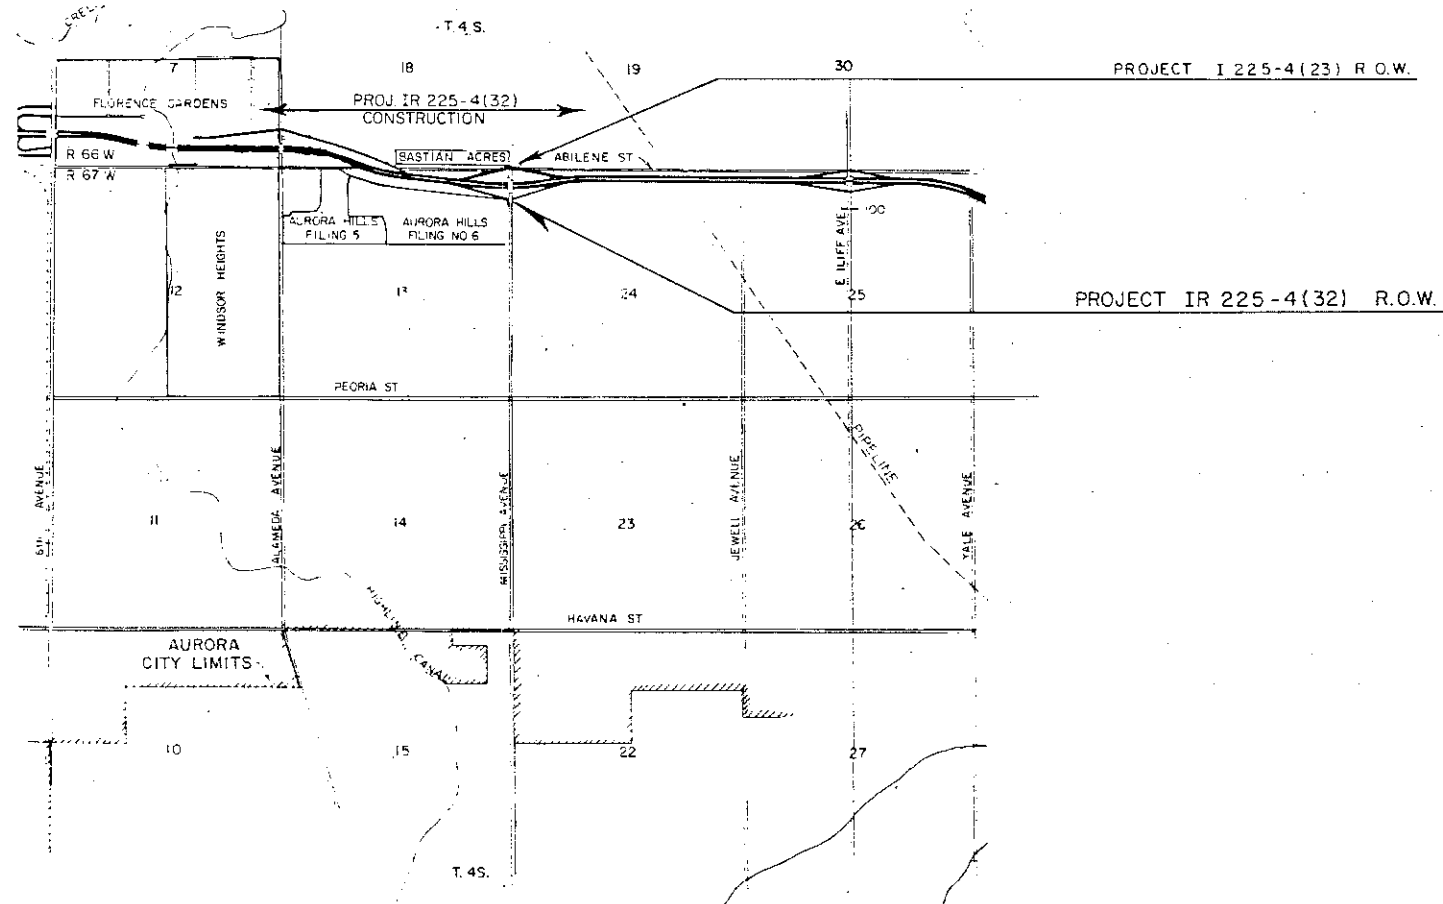

INDEX OF SHEETS

1 TITLE SHEET
2,3 PLAN SHEET

DISTRICT NO. 6
PRELIMINARY PLANS
SUBJECT TO CHANGES
DATE AUG 29 1984

DIVISION OF HIGHWAYS	
APPROVED	DATE
<i>Richard E. Brown</i>	8/31/84
DISTRICT ENGINEER	


DEPARTMENT OF TRANSPORTATION FEDERAL HIGHWAY ADMINISTRATION	
APPROVED	DATE
DIVISION ADMINISTRATOR	

FEDERAL ROAD REGION NO.	DISTRICT	PROJ. NO.	SHEET NO.	TOTAL SHEETS
8	COLORADO	IR 225-4(32)	2	

RIGHT OF WAY
MISSISSIPPI AND I 225

REVISIONS

DISTRICT NO. 8
PRELIMINARY PLANS
SUBJECT TO CHANGES
DATE AUG 29 1984

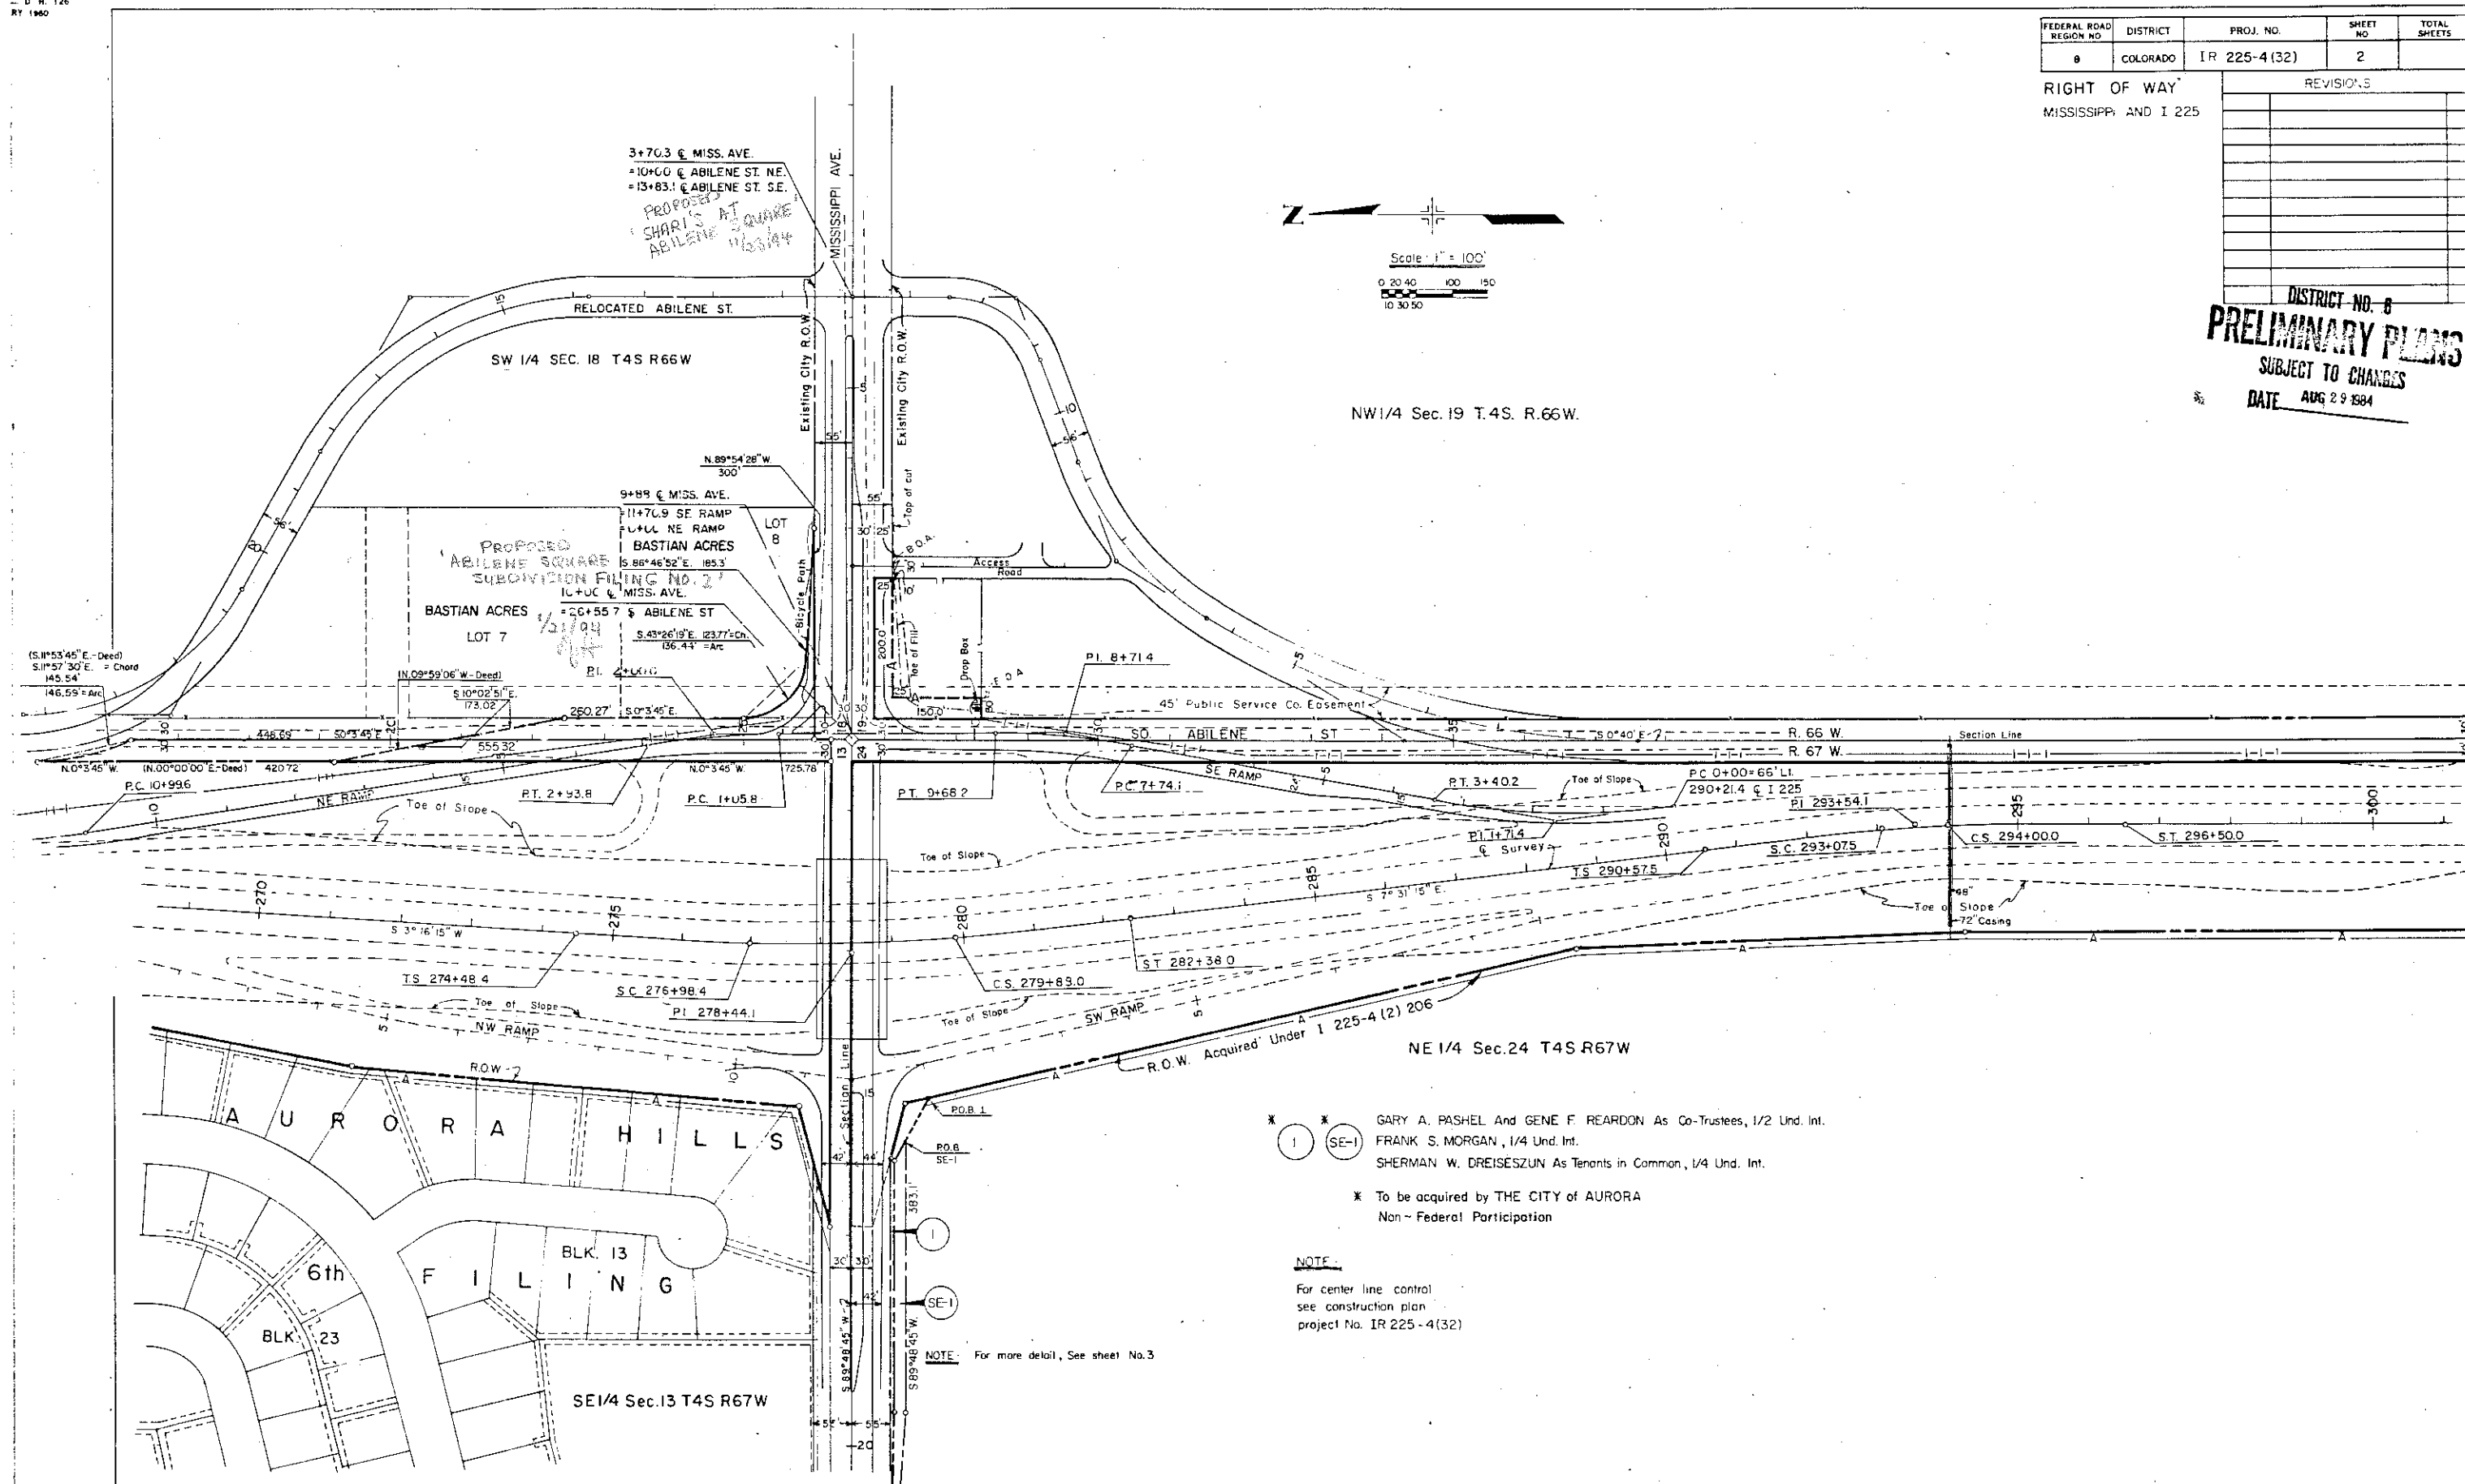

* (1) * GARY A. PASHEL And GENE F. REARDON As Co-Trustees, 1/2 Und. Int.
SE-1 FRANK S. MORGAN, 1/4 Und. Int.
SHERMAN W. DREISESZUN As Tenants in Common, 1/4 Und. Int.

* To be acquired by THE CITY of AURORA
Non - Federal Participation

NOTE
For center line control
see construction plan
project No. IR 225-4(32)

NOTE For more detail, See sheet No. 3

