

INDEX OF SHEETS

SHEET NO. 1	TITLE SHEET.
2-4	TABULATION OF PROPERTIES.
5-18	PLAN AND PROFILE SHEET SHOWING RIGHT OF WAY.
19	OWNERSHIP MAP

COLORADO DEPARTMENT OF HIGHWAYS

PLAN AND PROFILE OF PROPOSED FEDERAL AID PROJECT NO. I 25-3 (3) STATE HIGHWAY NO. 185 WELD AND ADAMS COUNTIES RIGHT OF WAY

SCALES ON ORIGINAL TRACINGS
ON PLAN, 1 IN. = 100 FT.
ON PROFILE 1 IN. = 100 FT. HORIZONTAL
1 IN. = 10 FT. VERTICAL
GRADE LINE ON PROFILE IS SHOWN AS GRADE OF FINISHED ROAD
LENGTH OF PROJ.—10.7 MILES

DENVER — NORTH

FED. ROAD DIV. NO.	DISTRICT	PROJ. NO.	SHEET NO.	TOTAL SHEETS
9	COLO.	I 002-1(12)	1	

RIGHT OF WAY

Rev. 9-31-58 D.L.W. Sheet 18
Rev. 11-26-58 D.L.W. Sg.
Rev. 12-28-56 M.R.D. Proj. No.
Rev. 12-12-56 (Conv. Signs) JLS
Rev. 7-29-59 B.H.M. INDEX OF SHEETS
Rev. 11/9/59 C.R.W. Map
Rev. 12/60 cw. Proj. Bq. En.
Rev. 4/25/57 K.C. Index of sheets

CONVENTIONAL SIGNS



CENTER LINE	—
RIGHT OF WAY LINE	—
COUNTY LINE	—
TOWNSHIP OR RANGE LINE	—
SECTION LINE	—
QUARTER SECTION LINE	—
CITY LIMITS	
RAILROAD	—+—+—+—+—+—+—+—+—+—
BARBED WIRE FENCE	—x—x—x—x—x—x—x—x—x—x—
WOVEN WIRE—COMBINATION FENCE	—x—x—x—x—x—x—x—x—x—x—
TELEPH. & TELEG. LINE	—o—o—o—o—o—o—o—o—o—o—
POWER LINE	—o—o—o—o—o—o—o—o—o—o—
PRESENT ROAD (PLAN SHEETS)	—
Access denied by Deed	—
Frontage Road (Present Const.)	—
Frontage Road (Future Const.)	—

I 25-3 (3)
BEGIN R.O.W. PROJ. I 002-1 (12)
STA. NO. -1+00

I 25-3 (3)
END R.O.W. PROJ. I 002-1 (12)
STA. NO. 367+07.5

EQUATION: $542 + 72.3 \text{ BK.} =$
 $233 + 17.3 \text{ AH.}$

SCALE OF MILES

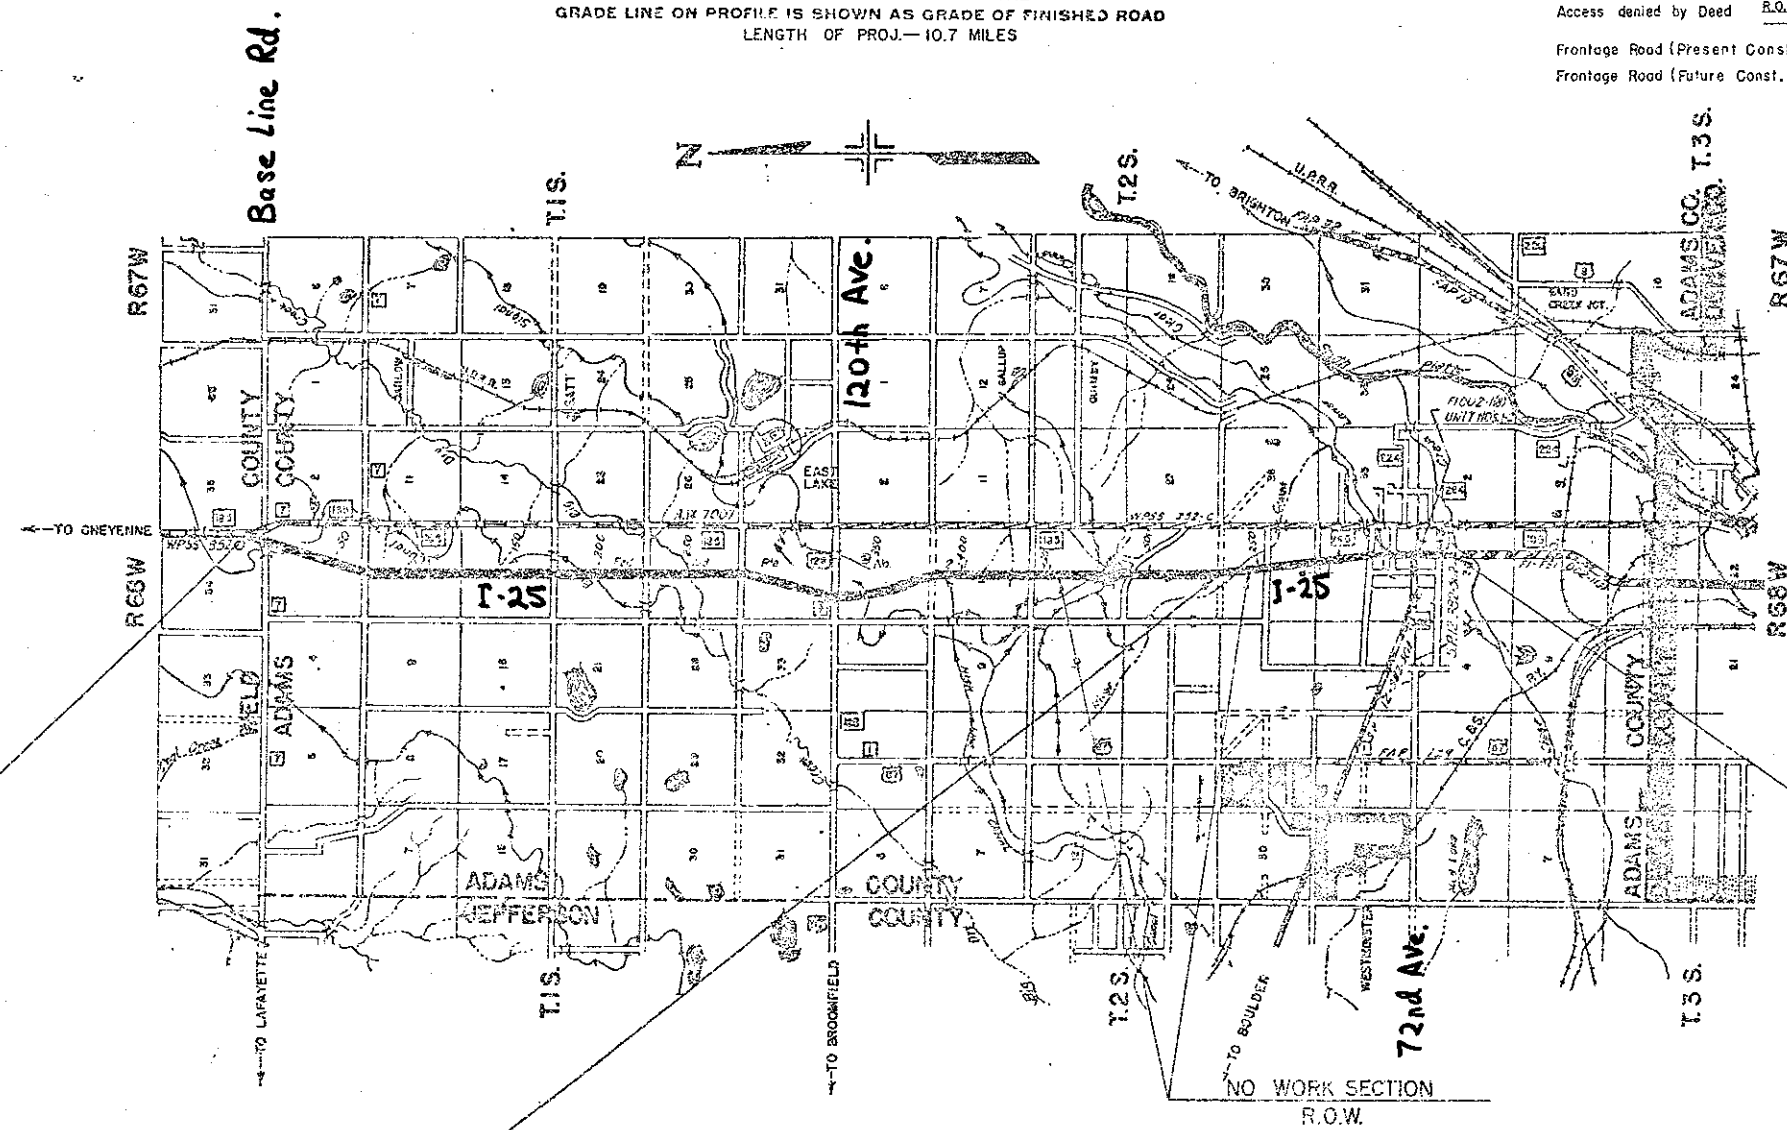 

R.O.W. TABULATION OF PROPERTIES IN ADAMS & WELD COUNTIES S.H.No. 185 PROJ. 1 002-1 (12)

FEDERAL ROAD DIVISION NO.	DISTRICT	PROJ. NO.	SHEET NO.	TOTAL SHEETS
9	COLORADO	1 002-1 (12)	2	

RIGHT OF WAY Rev.12-23-55 SWZ. E1, E1C

Rev. 2-9-56 SWZ. 2 Rev.
Rev. 12-28-56 M.R.D. Proj. No.
Rev. 4-23-57 D.L.W.
Rev. 10-5-60 Reference Proj. FCM.
Rev. 4-25-67 KC
Rev. 2-6-80 Name Change Pw. 8, E6, O, E-10 G.C.F.

REMARKS

PARCEL NO.	OWNER	ADDRESS	LOCATION	AREA IN ACRES							NO.
				TOTAL LAND IN TRACT	PARCEL	TO BE ACQUIRED					
			WELD COUNTY, T.1N, R.68W.								
E-1C	A.E. Bowersox & U.S.G. Bowersox		SW 1/4 Sec. 35		0.046	0.046				Easement	
I	Frank E. Wilcox & Barbara A. Wilcox	Erie, Colo.	SW 1/4 Sec. 35		1.944	1.862					
E-1	Frank E. Wilcox & Barbara A. Wilcox	Erie, Colo.	SW 1/4 Sec. 35		0.061	0.061				Easement	
2 Rev.	Henry Webber & Rachel Webber	Route 1, Erie, Colo.	SE 1/4 Sec. 34		0.667	0.667					
3	DELETED									See Parcel 40-1 002-1 (13)	
			ADAMS COUNTY								
			T.1 S. R. 68 W.								
4	Arthur J. Dunphy & Edith L. Dunphy, J.T.	Broomfield, Colo.	NE 1/4 Sec. 3		0.226	0.135					
4A	Arthur J. Dunphy & Edith L. Dunphy, J.T.	Broomfield, Colo.	NE 1/4 Sec. 3		0.088	0.088					
4B	Arthur J. Dunphy & Edith L. Dunphy, J.T.	Broomfield, Colo.	NE 1/4 Sec. 3		6.011	5.530					
5	Jake C. Wagner & Mary Wagner, J.T.	Broomfield, Colo.	SE 1/4 Sec. 3		0.915	0.574					
E-5	" " " " " " " "	Broomfield, Colo.	SE 1/4 Sec. 3		0.294	0.294				Easement	
E-5A	" " " " " " " "	" "	SE 1/4 Sec. 3		0.034	0.034				Easement	
6	Roy C. Baxter & Ruth A. Baxter, J.T.	" "	SW 1/4 Sec. 3		0.879	0.536					
7	William Tymkovich & Rose Tymkovich, J.T.	R#1 Broomfield, Colo.	NE 1/4 Sec. 10		1.111	0.695					
E-7	" " " " " " " "	" " " "	NE 1/4 Sec. 10		0.185	0.185				Easement	
8	Carl Nordstrom and Iva Belle Nordstrom		NW 1/4 Sec. 10		1.190	0.782					
E-8	" " " " " " " "		NW 1/4 Sec. 10		0.170	0.170				Easement	
9	Roland J. Klessig & Julia E. Klessig, J.T.	R#1, Broomfield, Colo.	SE 1/4 Sec. 15		1.085	0.523					
E-9	" " " " " " " "	" " " "	SE 1/4 Sec. 15		0.186	0.186				Easement	
10	Millon W. Fonay		SW 1/4 Sec. 15		1.124	0.481					
E-10	" " " " " " " "		SW 1/4 Sec. 15		0.188	0.188				Easement	
11	Arthur Poltz & Dorothy Poltz, also known as Dorothy May Poltz and Russel R. Poltz	R#1, Broomfield, Colo.	NE 1/4 Sec. 22		1.004	0.602					
E-11	" " " " " " " "	" " " "	NE 1/4 Sec. 22		0.183	0.183				Easement	
E-11A	" " " " " " " "	" " " "	" "		0.009	0.009				Easement	
12	Fred Fonay & Anton Fonay, Jr.	R#1, Broomfield, Colo.	NW 1/4 Sec. 22		1.045	0.563					
E-12	Harry Fiolkoski & Jennie J. Fiolkoski, J.T.	Broomfield, Colo.	SE 1/4 22		0.542	0.542				Easement	
13	Robert Edward Henderson, Life estate in Winifred Henderson	2818 Woodsdale Ave., Lincoln, Nebr.	SE 1/4 Sec. 27		1.085	0.523					
14	Louise Arlene Henderson, Life estate in Winifred Henderson	" " " " " "	SW 1/4 27		1.084	0.522					
15	Clyde D. Porter & Gertrude E. Porter, J.T.	Box 23, Eastlake, Colo.	NE 1/4 Sec. 34		1.004	0.602					
16	Helen Koleski	R#2, Broomfield, Colo.	NW 1/4 Sec. 34		1.086	0.524					
17 Rev. 2	Leo Koleski	Stockyards Station, Denver, Colo.	SW 1/4 Sec. 34		2.996	2.996				See Proj. I25-3(23)223 For Interchange Information	
17-A Rev.	" " " " " " " "	" " " "	" "		2.618	2.618				" " " " " " " "	
E-17	" " " " " " " "	" " " "	" "		0.115	0.115				Easement	
E-17B	" " " " " " " "	" " " "	" "		0.411	0.411					

ENCLOSURE

R.O.W. TABULATION OF PROPERTIES IN ADAMS COUNTY S.H.No. 185 PROJ. 1002-1(12)

FEDERAL ROAD DIVISION NO.	DISTRICT	PROJ. NO.	SHEET NO.	TOTAL SHEETS
9	COLORADO	1002-1(12)	4	

RIGHT OF WAY
Rev. 11-7-55 S.W.Z. Par. No.
Rev. 5-1-56 S.W.Z. 37 Rev. 38 Rev.
Rev. 8-31-56 D.L.W. 46, 47
Rev. 11-8-56 D.L.W. 47 Deleted
Rev. 12-28-56 M.R.D. Proj. No.
Rev. 1-3-57 M.R.D. 33 Rev.
Rev. 6-16-59 R.D.C.E. 40 & E-41
Rev. 7-14-59 B.R.M. Deleted 37 Rev.
Rev. 7-29-59 B.R.M. (37 Rev. 2
Add 40, 49 & 50)
Rev. 11/9/59 C.P.W. 37 Rev. 3, 38 A, 19 Rev.
Rev. 12/21/59 M.H. 38 A Rev. 48 Rev. 48 A
Rev. 4/23/67 K.C.
Rev. 2/14/75 J.B. Add Par. 44X
Rev. 2-6-80. Name Changes, Parcels
GCF 31, 35, 41, 44, 42, 45, 48 Rev.
Add Par. 39R, 43X G.C.F.
Add AO-35 BG

PARCEL NO.	OWNER	ADDRESS	LOCATION	AREA IN ACRES			REMARKS	NO
				TOTAL LAND IN TRACT	PARCEL	TO BE ACQUIRED		
			T. 3 S., R. 68 W.					
			WATERVLEIT SUBDIV.					
			of the N.E. 1/4 of Sec. 3					
31	Angelina C. Saccomanno		In Lot No. 5		0.224	0.224		
32	Dominico Gaccetta		In Lot No. 6		1.414	1.414		
33Rev	Frank & Philomena Serratore		In Lot No. 7		3.618	3.618		
34	Francesco Serratore		In Lot No. 8		3.991	3.991		
35	Joseph, Anthony, Angela, and Antonio Giuliano		In Lots No. 1 & 2		1.598	1.598		
AO-35	C.D.O.H.		In Lot No. 1				Access op. conveyed to Jack & James Faires	
36	Loyd E. & Pearl M. Wright, J.T.		In Lot No. 18		2.269	2.269		
37Rev.3	W. S. Broderick		In Lot No. 18		7.732	7.732		
38Rev.	Helen E. Kell & Barbara A. Kell		In Lot No. 18		0.468	0.468		
38ARev	Helen E. Kell & Del Cimiyott		In Lot No. 18		1.059	1.059		
39	Joseph D. Gaccetta		In Lot No. 9		5.279	5.279		
39R	C.D.O.H.		In Lot No. 9		3.93	3.93	Conveyed to Bud and Maurine Hallock	
40	Joseph D. Gaccetta		In Lot No. 10		0.896	0.896		
E-40	Joseph D. Gaccetta		In Lot No. 10		0.102	0.102		
41	Louise E. Durringer		In Lot No. 11		0.133	0.133		
E-41	Louise E. Durringer		In Lot No. 11		0.029	0.029		
42	Tony and Frank Procopio		In Lot No. 15		2.899	2.899		
43	Emit Barnard and Nell Barnard, J.T.		In Lots No. 14 & 15		4.371	4.371		
43X	C.D.O.H.		In Lot No. 15		0.319	0.319	To be conveyed to North Pecos water & Sanitation District	
44	J.T. Brancucci		In Lot No. 14		0.385	0.385		
44X	Conveyed From CDH To Adams County		In Lot No. 14		0.991 (43,190 Sq Ft)			
45	Bud and Maurine Hallock		In Lot No. 12		0.114	0.114		
CDH	Colorado Department of Highways		In Lot No. 10		0.436	0.000		
46	Leonard O.M. Larson		T. 2 S., R. 68 W. SE 1/4 Sec. 34		0.729	0.605		
47	DELETED		T. 3 S., R. 68 W. 6th P.M. Watervleit Subdiv. in NE 1/4 Section 3					
48Rev.	HELEN E. KELL & DEL CIMYOTT		Lot 18		0.270	0.270		
48A	HELEN E. KELL & DEL CIMYOTT		Lot 18		4.834	4.834		
49Rev.	Denver Mortgage Investment Corp., and Veterans of Foreign Wars, Post 7945		Lot 18		0.535	0.535		
50	JOSEPH N. GIULIANO & ANTHONY GIULIANO JR.		Lot 1		0.477	0.477		


MICROFILMED

N.E.1/4, SEC. 3, T.1S., R.68W.

RIGHT OF WAY


4-A Acquired Under I 002-1(12)

4-A Acquired Under FIO02-1(9)

 


PLAN
DATE
BY
CHECKED
NOTE BOOK GRADES CHECKED
NO. 122128

PROFILE
DATE
BY
CHECKED
NOTE BOOK GRADES CHECKED
NO. 122128

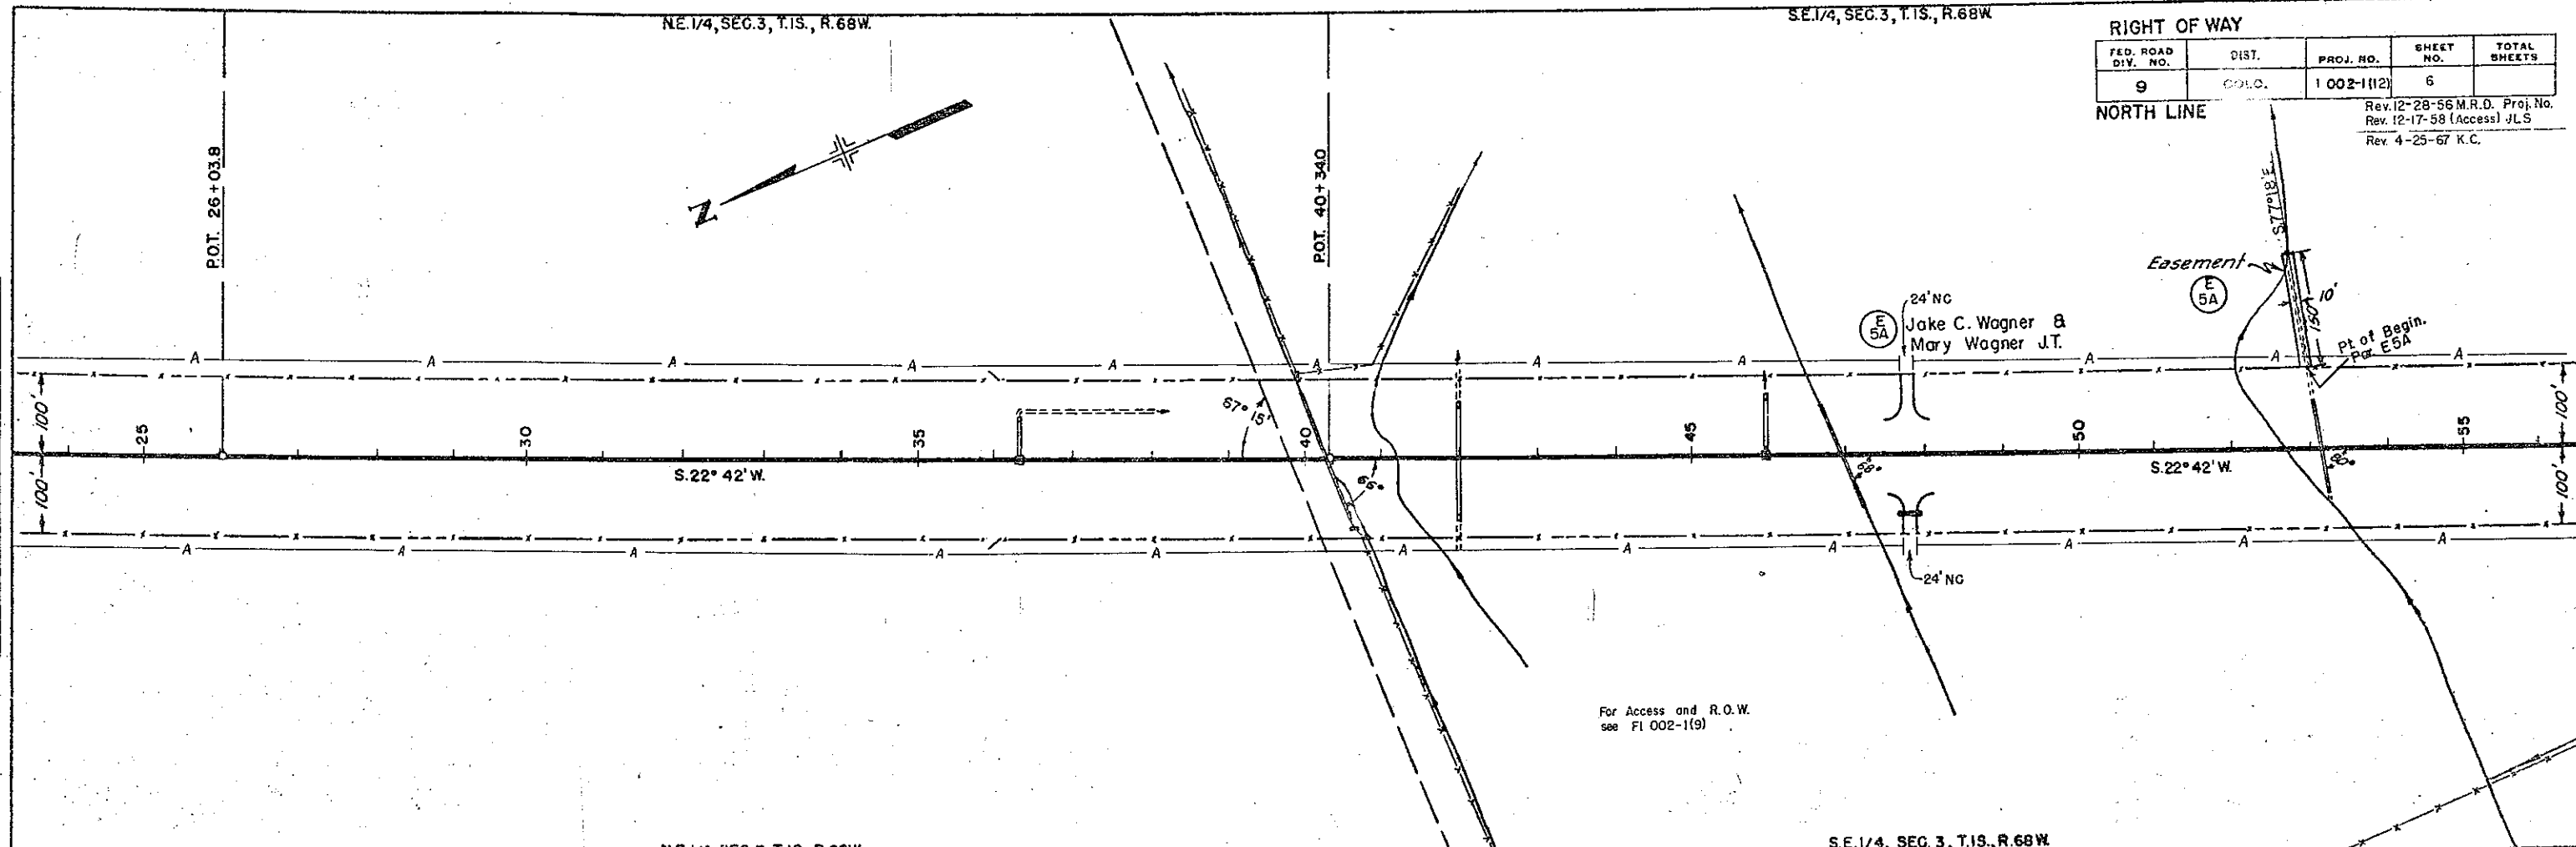

RIGHT OF WAY				
FED. ROAD DIV. NO.	DIST.	PROJ. NO.	SHEET NO.	TOTAL SHEETS
9	COLO.	1 002-1(12)	6	


Rev. 12-28-56 M.R.D. Proj. No.
Rev. 12-17-58 (Access) JLS
Rev. 4-25-67 K.C.

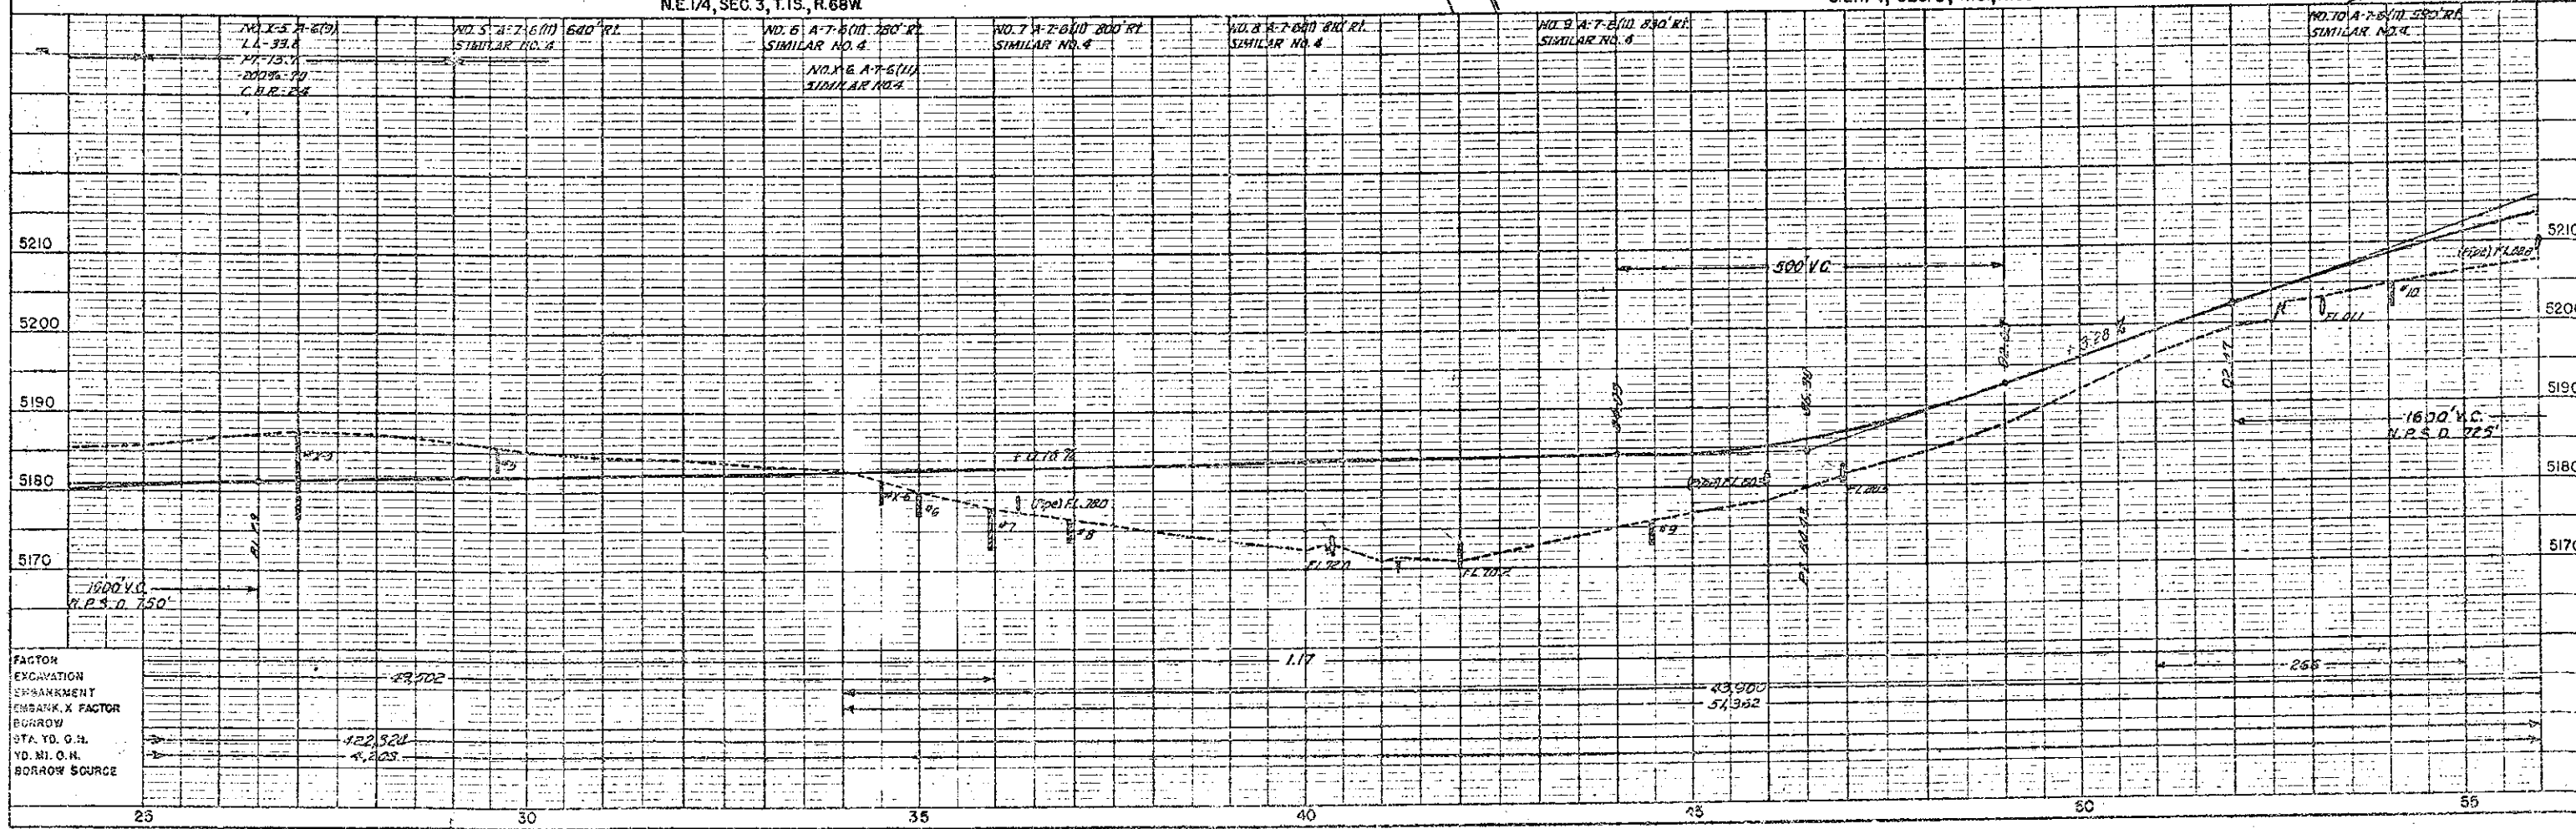

FACTORY
EXCAVATION
EMBANKMENT
EMBANK. X FACTOR
BORROW
STA. YD. G.H.
YD. MI. G.H.
BORROW SOURCE

PLAN
NOTES:
1. ALL DISTANCES ARE IN FEET.
2. ALL ANGLES ARE IN DEGREES.
3. ALL CURVES ARE TO BE LOCATED BY THE METHOD OF TANGENT DISTANCES.
4. ALL CURVES ARE TO BE LOCATED BY THE METHOD OF TANGENT DISTANCES.
5. ALL CURVES ARE TO BE LOCATED BY THE METHOD OF TANGENT DISTANCES.

PROFILE
NOTES:
1. ALL ELEVATIONS ARE IN FEET.
2. ALL GRADES ARE IN PERCENTS.
3. ALL GRADES ARE TO BE LOCATED BY THE METHOD OF GRADE POINTS.
4. ALL GRADES ARE TO BE LOCATED BY THE METHOD OF GRADE POINTS.

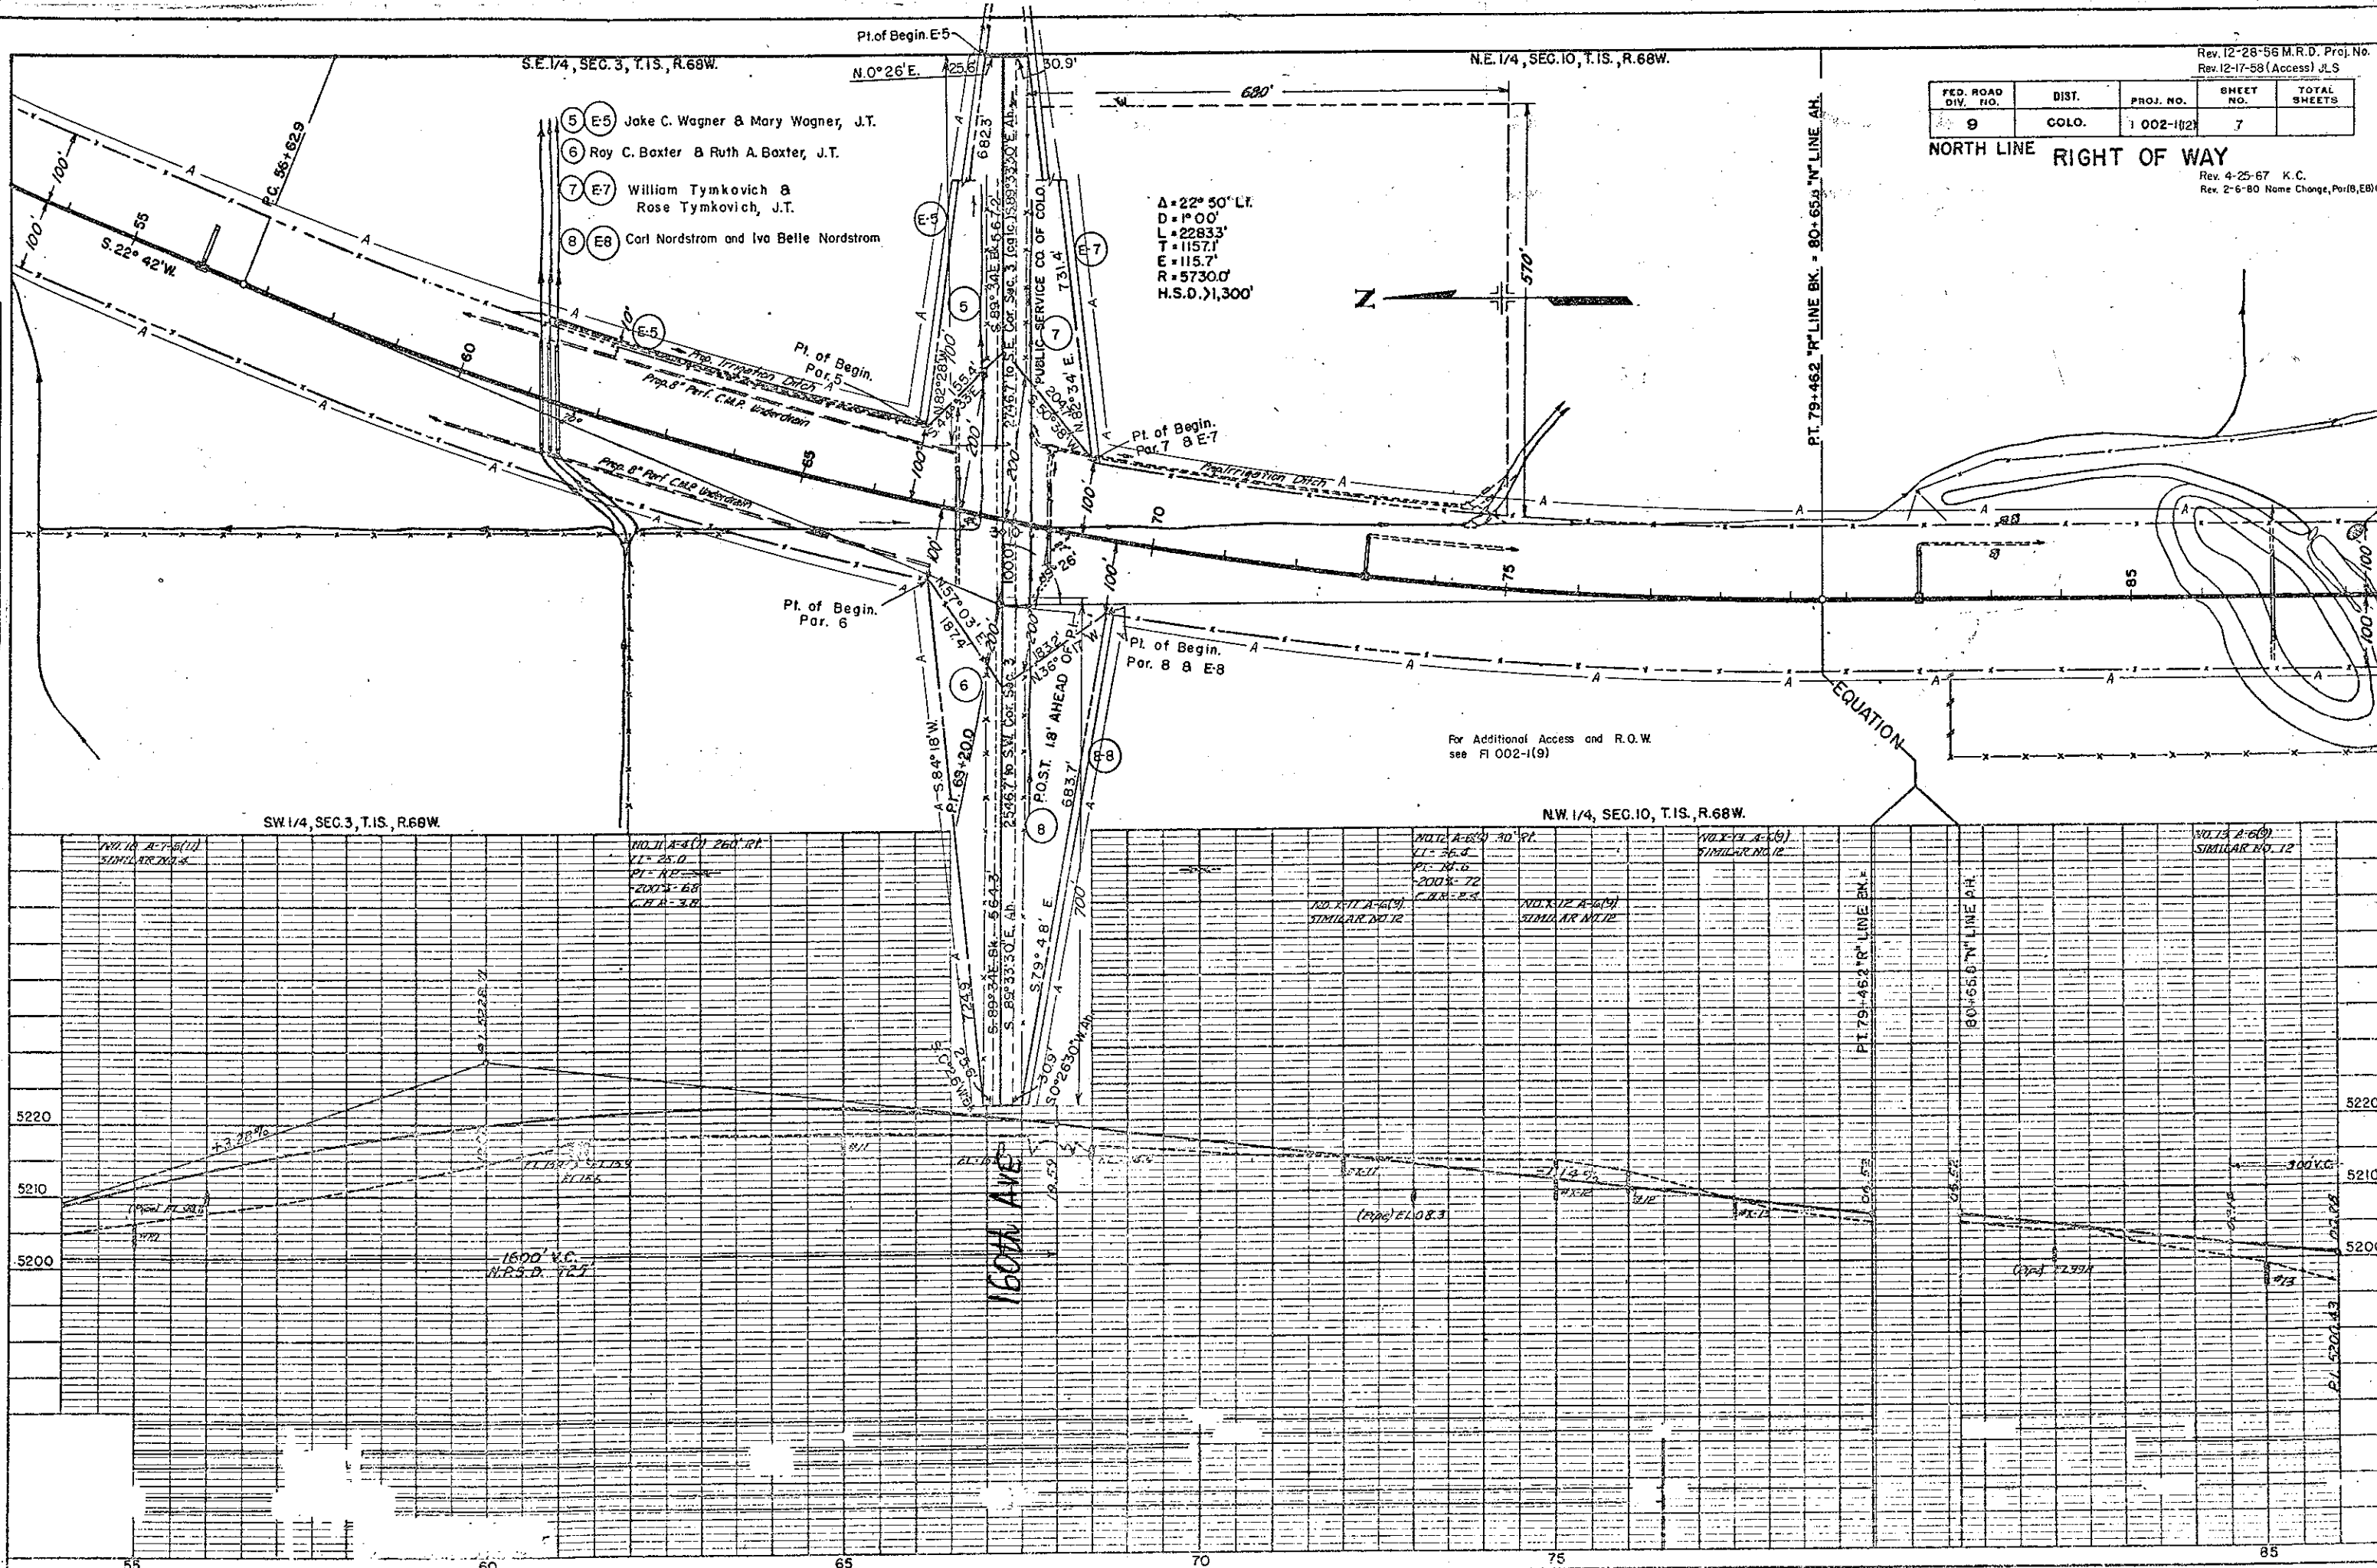

Rev. 12-28-56 M.R.D. Proj. No. Rev. 12-17-58 (Access) J.L.S.				
FED. ROAD DIV. NO.	DIST.	PROJ. NO.	SHEET NO.	TOTAL SHEETS
9	COLO.	002-1121	7	

NORTH LINE RIGHT OF WAY



Rev. 4-25-67 K.C.
Rev. 2-6-80 Name Change, Par. 18, E. 10.05

PLAN	DATE	BY	CHKD	DATE	BY	CHKD
DESIGNED						
NOTED						
APPROVED						
BY						

PROFILE	DATE	BY	CHKD	DATE	BY	CHKD
DESIGNED						
NOTED						
APPROVED						
BY						

FED. ROAD DIV. NO.	DISTRICT	PROJ. NO.	SHEET NO.	TOTAL SHEETS
9	COLO.	1002-1(12)	8	

NORTH LINE RIGHT OF WAY
 SE 1/4 Sec. 22 T1S R68W
 Rev. 12-28-56 M.R.D. Proj. No. 1002-1(12)
 Rev. 12-17-58 (Access) J.L.S.
 Rev. 6/5/61 C.W. Access
 Rev. 4-25-67 K.C.
 Rev. 2-6-80 Name Change, Parcels 10, E10, G.C.F.

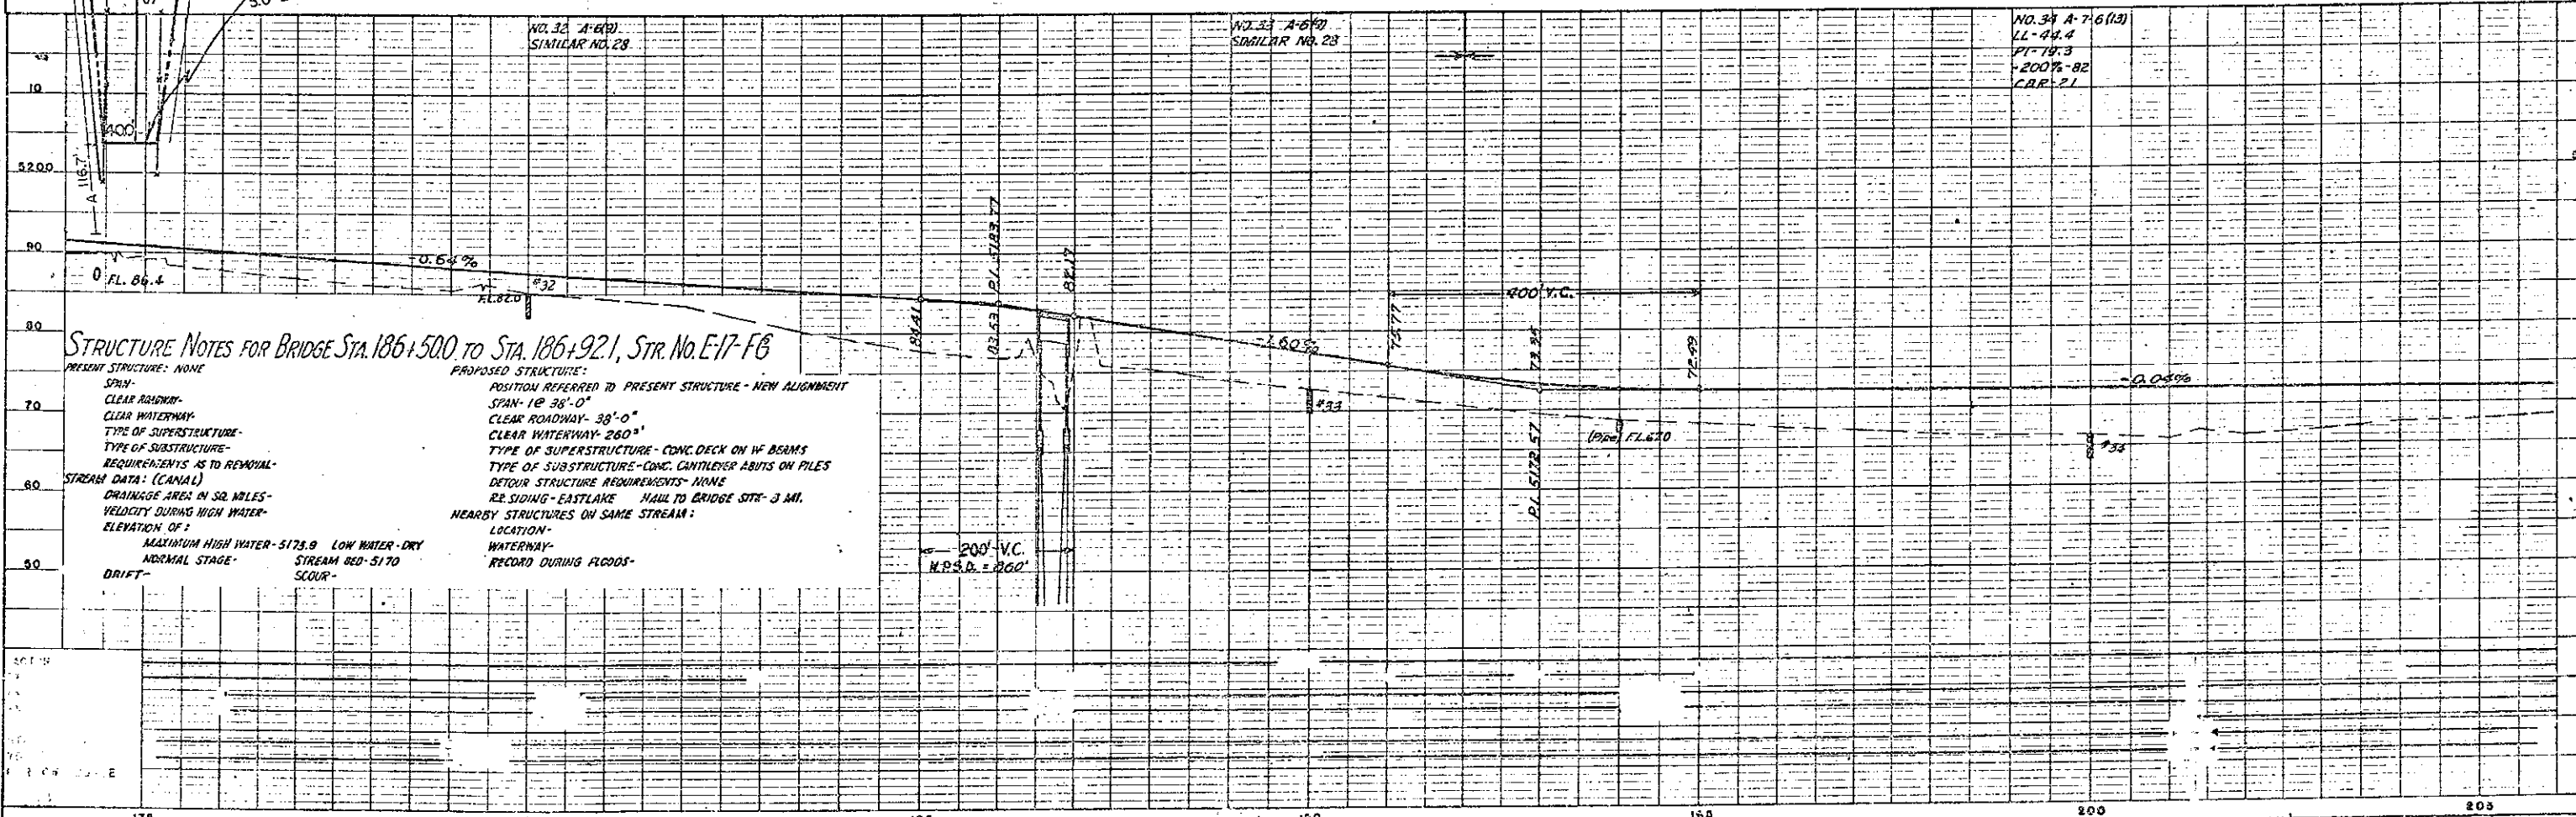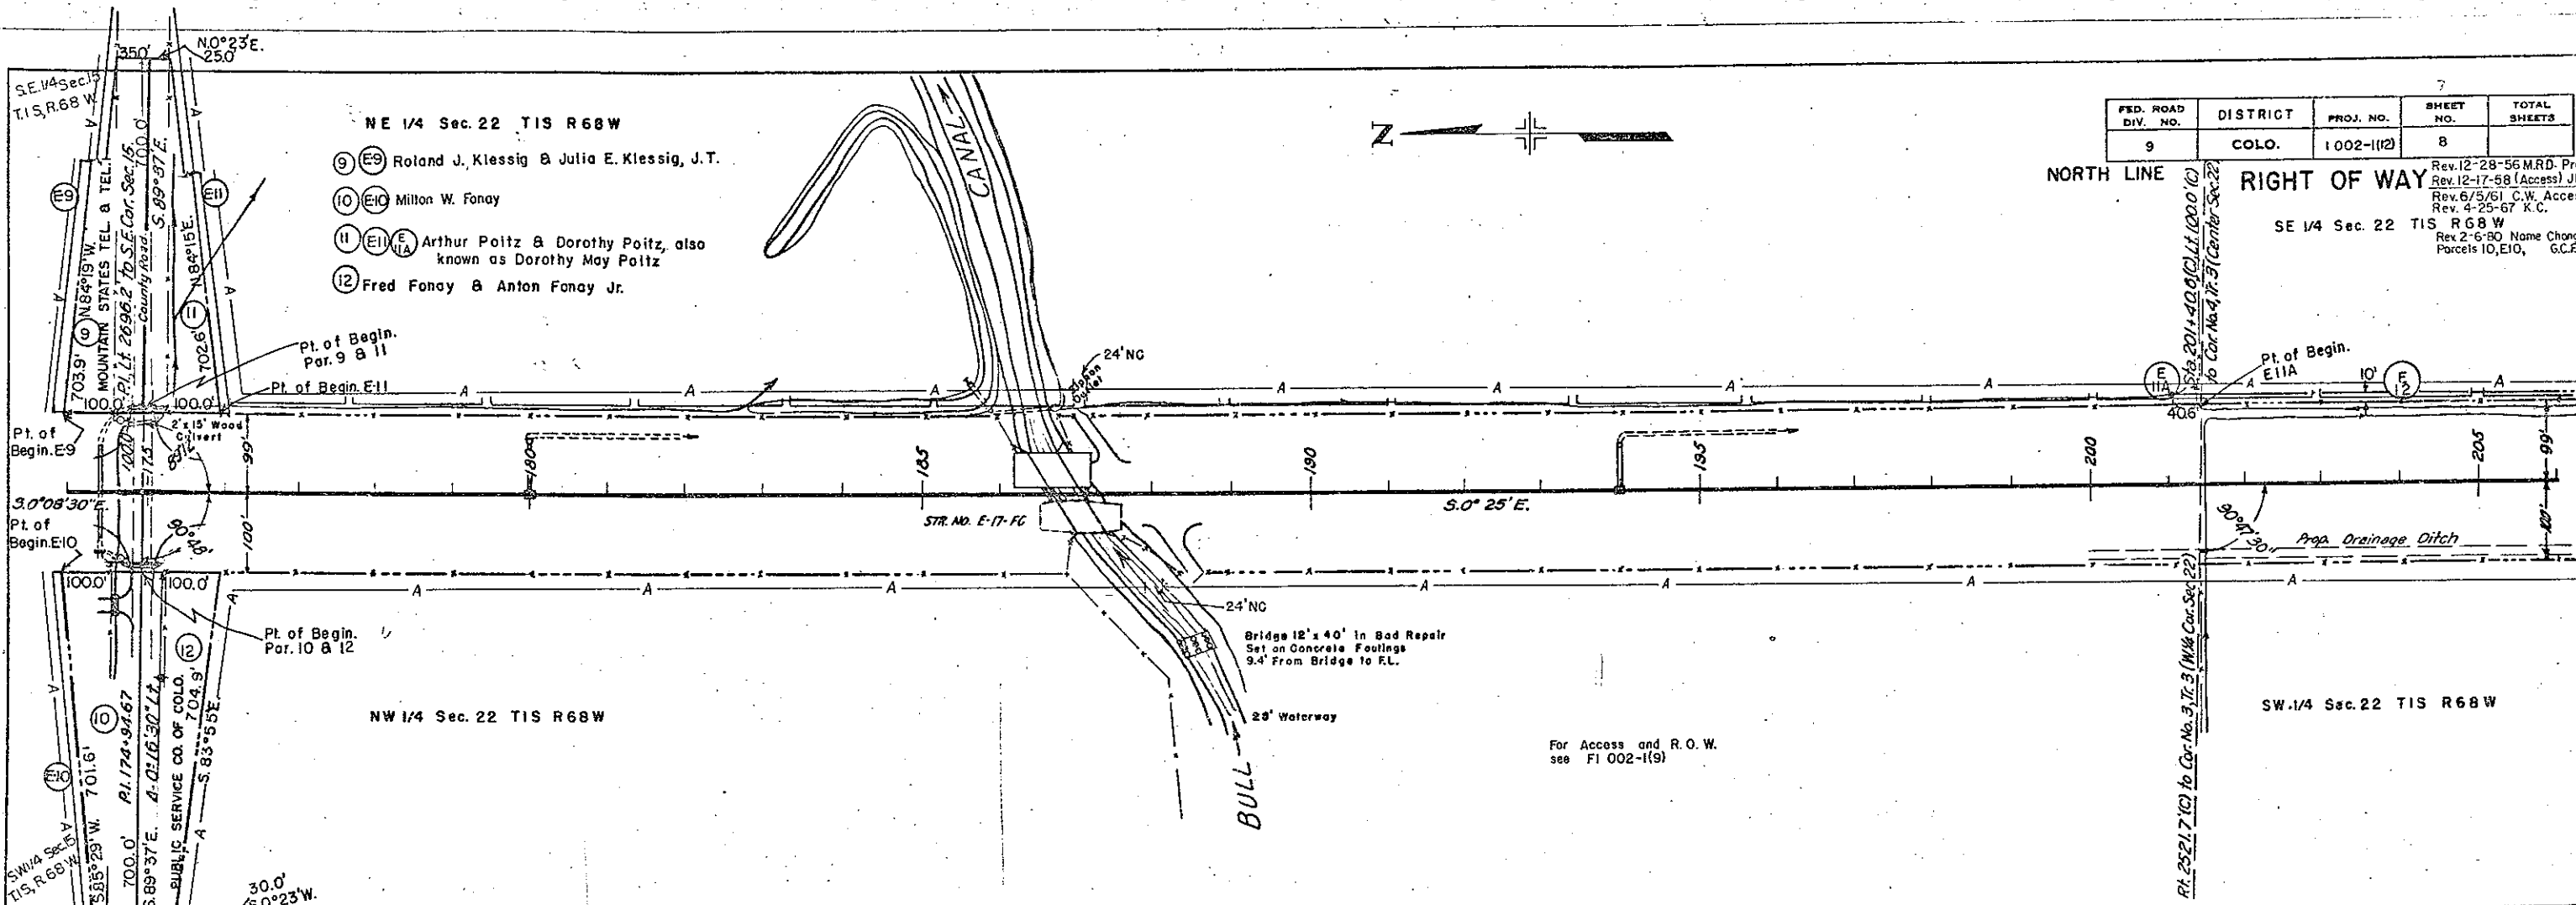

STRUCTURE NOTES FOR BRIDGE STA. 186+500 TO STA. 186+921, STR. NO. E-17-FG

PRESENT STRUCTURE: NONE

PROPOSED STRUCTURE:

POSITION REFERRED TO PRESENT STRUCTURE - NEW ALIGNMENT

SPAN- 12' 38'-0"

CLEAR ROADWAY- 38'-0"

CLEAR WATERWAY- 260'

TYPE OF SUPERSTRUCTURE- CONC. DECK ON WF BEAMS

TYPE OF SUBSTRUCTURE- CONC. CANTILEVER ABUTS ON PILES

REQUIREMENTS AS TO REMOVAL- DETOUR STRUCTURE REQUIREMENTS- NONE

RE SIDING- EAST LAKE HAIL TO BRIDGE STR- 3 MI.

NEARBY STRUCTURES ON SAME STREAM:

LOCATION- WATERWAY


RECORD DURING FLOODS- SCOUR-

MAXIMUM HIGH WATER- 5173.9 LOW WATER- DRY

NORMAL STAGE- STREAM BED- 5170

DRIFT-

SE 1/4 Sec. 22 T1S R68W

 

(E12) Harry Fiolkoski & Jennie J. Fiolkoski J.T.


RIGHT OF WAY

FED. ROAD DIV. NO.	DISTRICT	PROJ. NO.	SHEET NO.	TOTAL SHEETS
9	COLO.	1 002-1(12)	9	

NORTH LINE

N.E. 1/4 SEC. 27, T.1 S., R. 68 W.


Rev. 12-28-56 M.R.D. Proj. No.
Rev. 12-17-58 (Access) J.L.S.
Rev. 4-25-67 K.C.

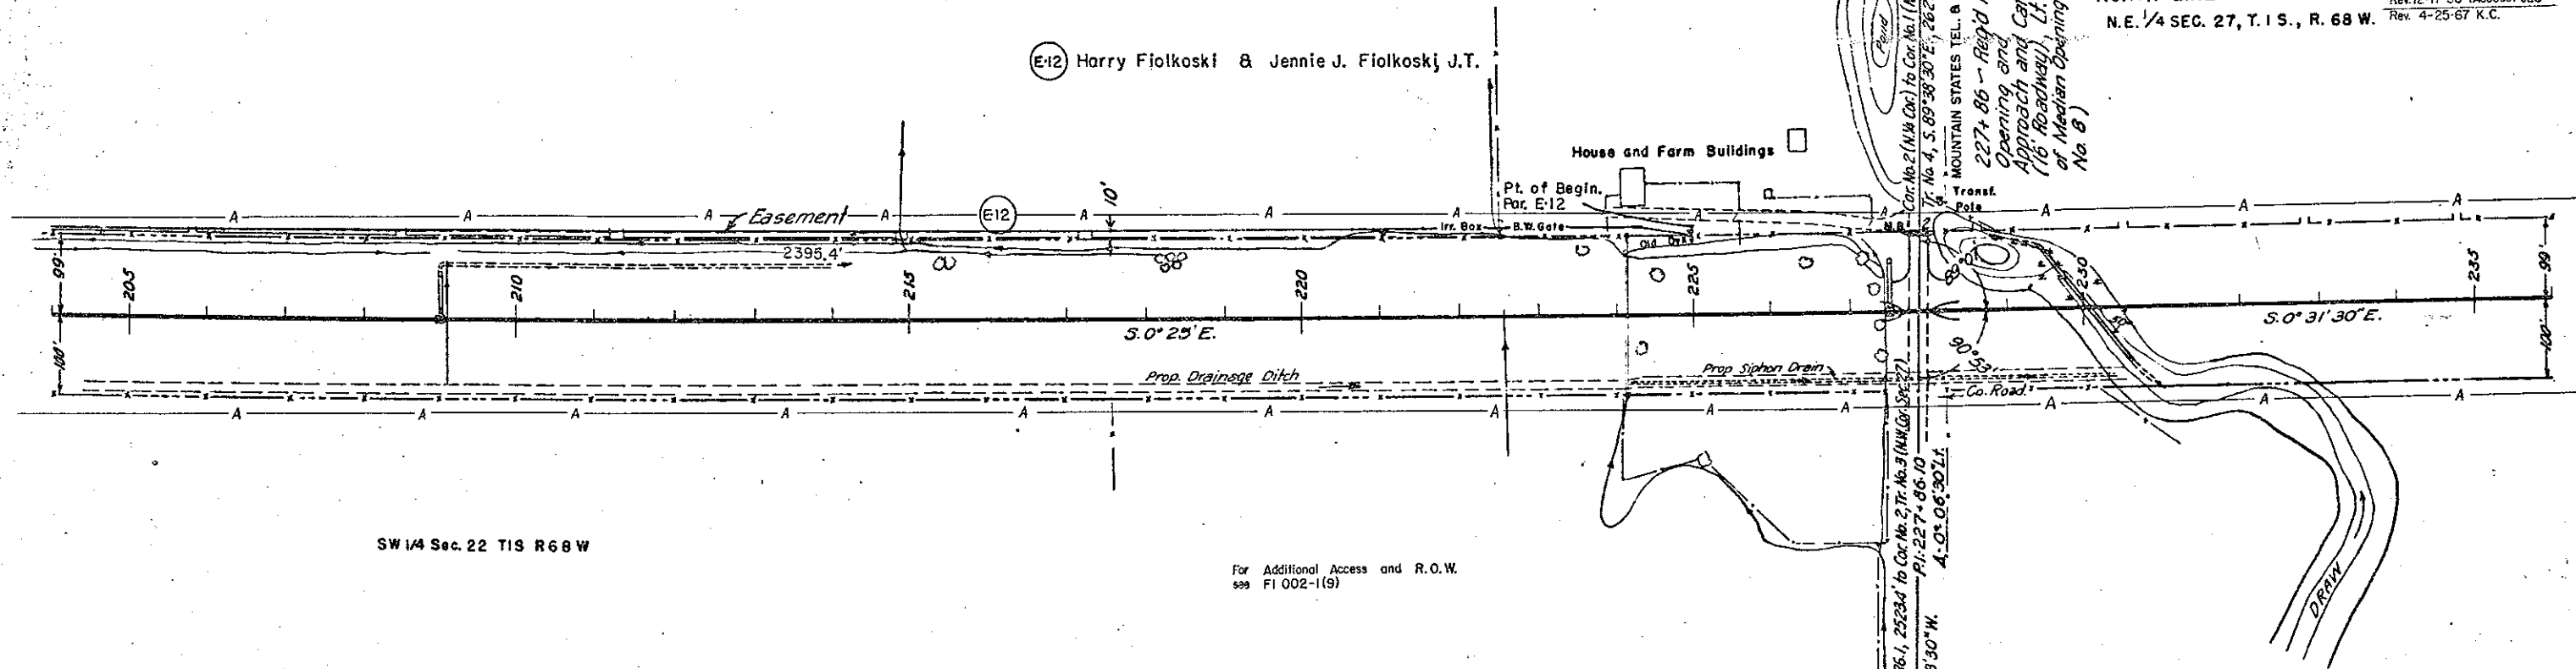

SW 1/4 Sec. 22 T1S R68W

For Additional Access and R.O.W.
see FI 002-1(9)

N.W. 1/4 SEC. 27, T.1 S., R. 68 W.

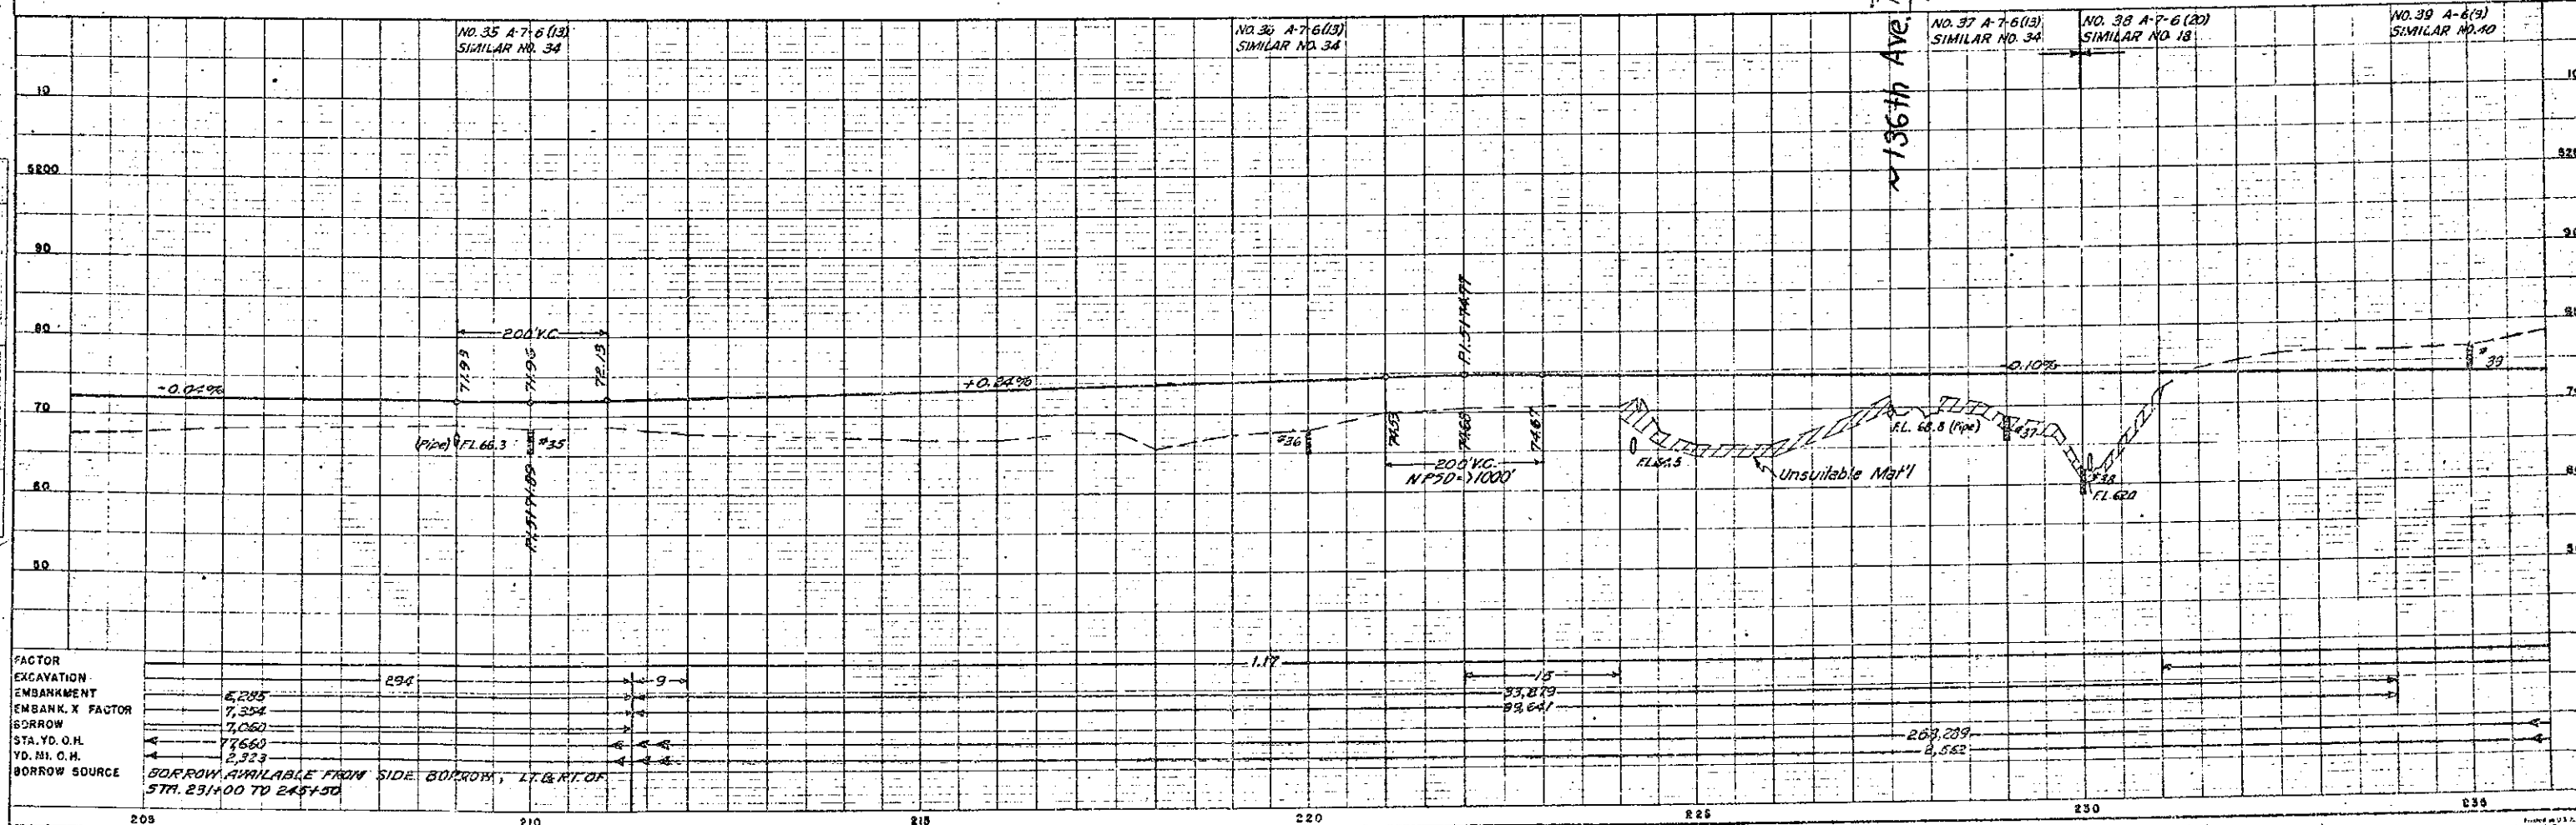

FACTOR
EXCAVATION
EMBANKMENT
EMBANK. X FACTOR
BORROW
STA. YD. O.H.
YD. MI. O.H.
BORROW SOURCE

294
6,295
7,354
7,060
7,760
2,323
BORROW AVAILABLE FROM SIDE BORROW, LT. & RT. OF
STR. 231400 TO 245150

SE 1/4 Sec. 27 T1S R68W


NE 1/4 Sec. 34 T1S R68W

FED. ROAD DIV. NO.	DISTRICT	PROJ. NO.	SHEET NO.	TOTAL SHEETS
9	COLO.	1002-1(2)	10	


NORTH LINE RIGHT OF WAY


Rev. 12-16-58 (to show Access) JLS
Rev. 4-25-67 K.C.

PLAN	DATE
NO. 100-1	

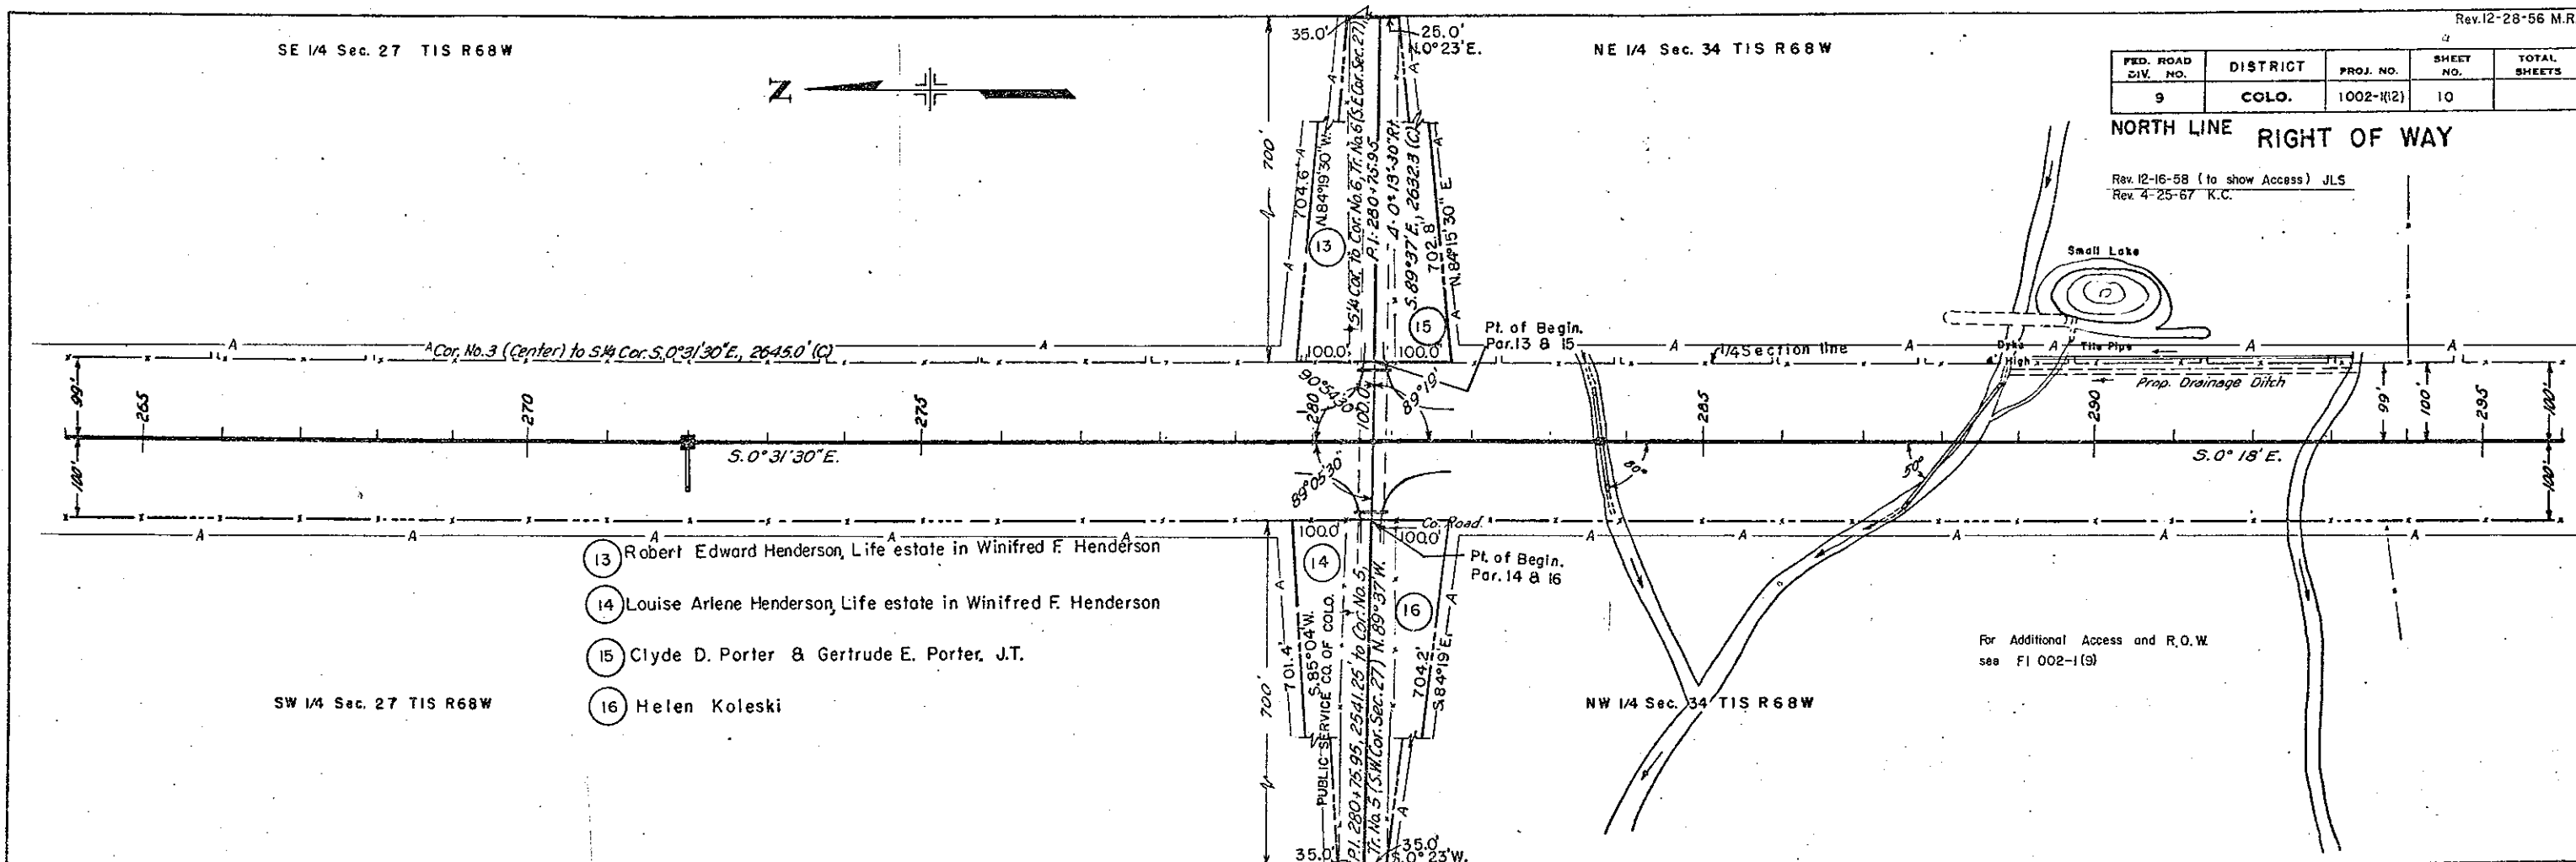

PROFILE	DATE
NO. 100-1	

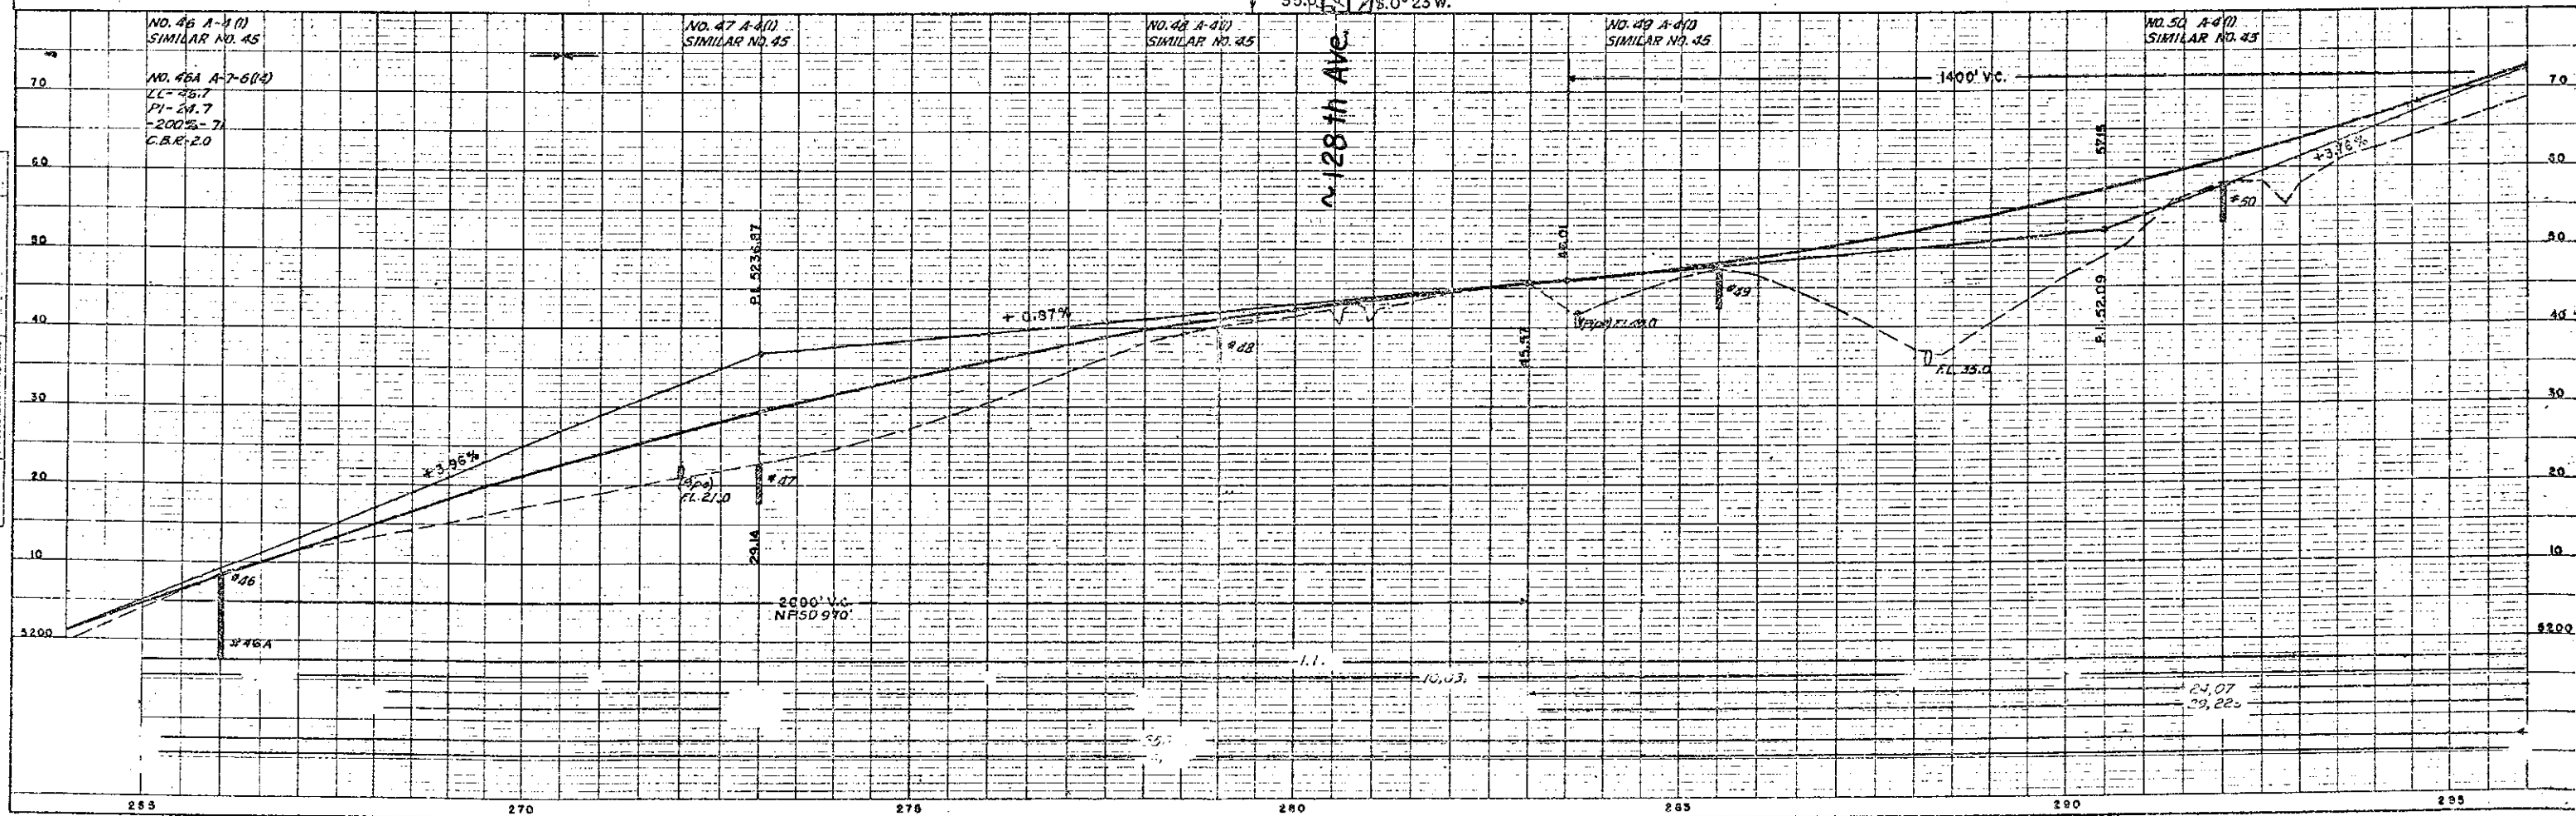

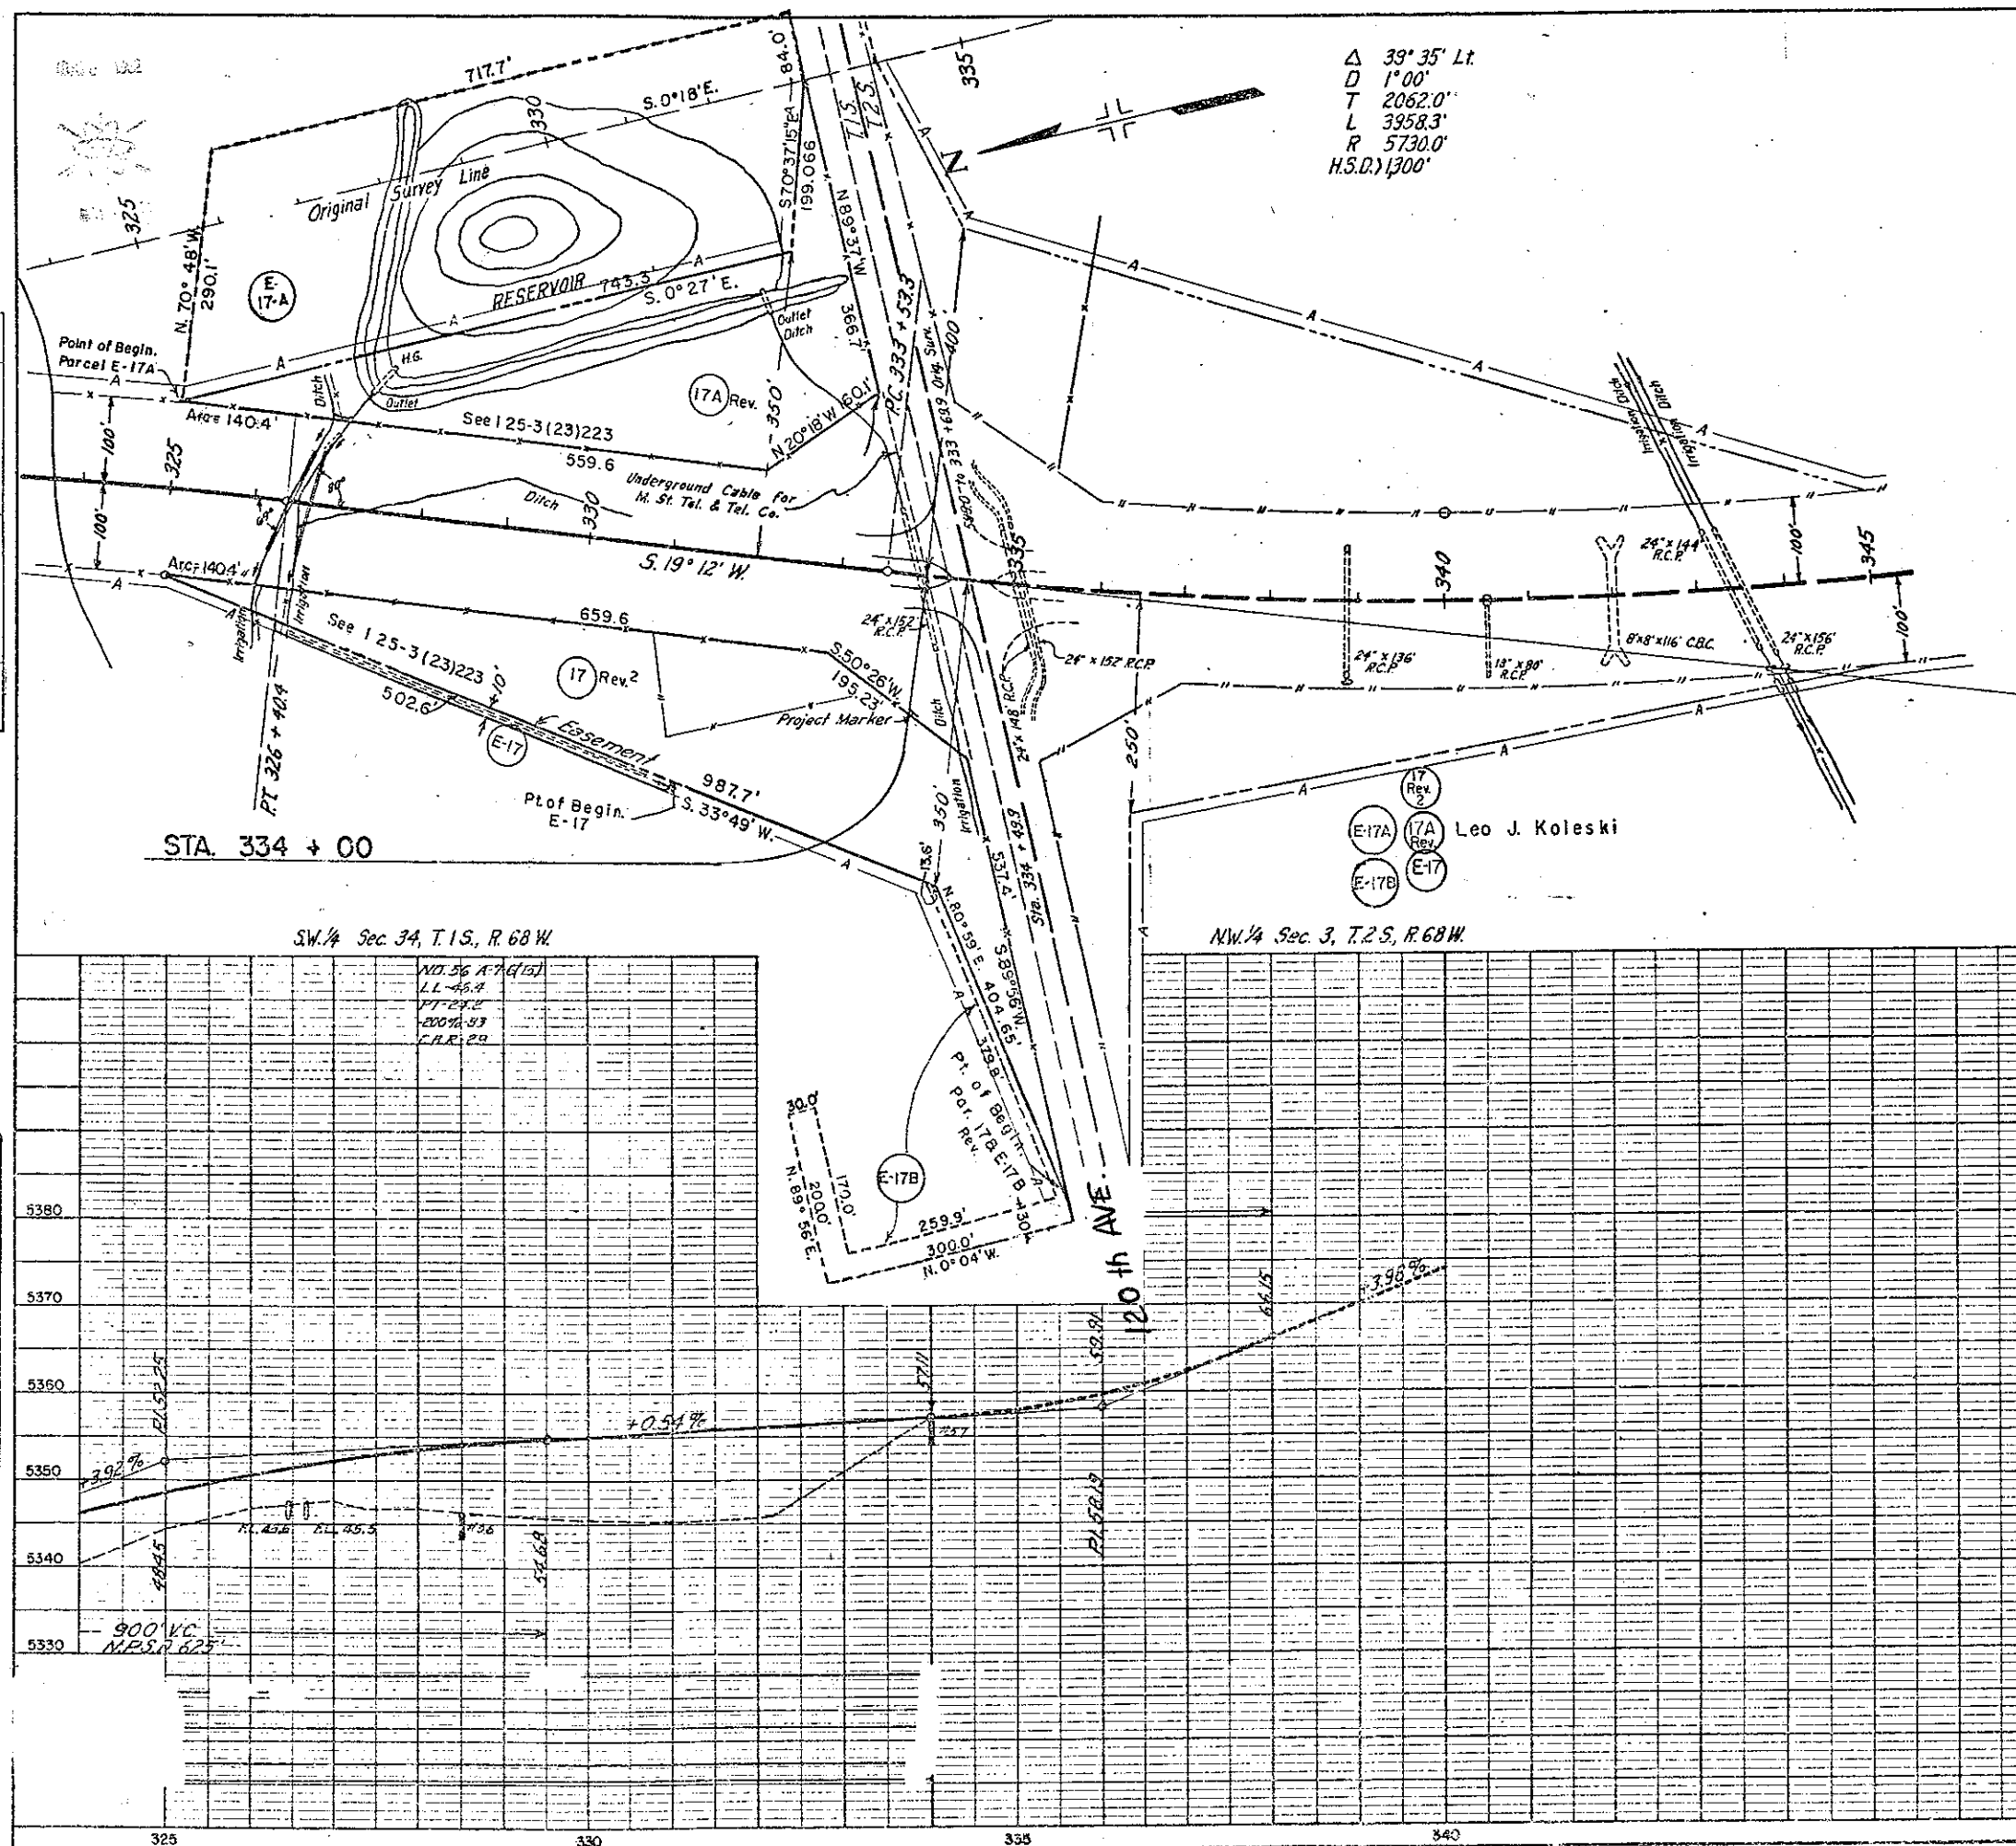

FED. ROAD DIST. NO.	DIST.	PROJ. NO.	SHEET NO.	TOTAL SHEETS
9	COLO.	1 002-1 (12)	11	

RIGHT OF WAY

REV. 1-16-55 R.O.C. E17A, E17B
Rev. 12-28-56 M.R.D. Proj. No.
Rev. 12-16-58 (Access) JLS
Rev. 10-5-60 Reference Proj. ECM.
Rev. 4-25-67 K.C.

For Additional Access and R.O.W.
see FI 002-1(9) -
See 1-25-3(23)223 For Interchange Information



② Deleted
①

(18) William W. McElwain &
(19) Ona Belle McElwain, J.T.
Route 1, Box 68. Stockyards Station
Denver, Colorado

FED. ROAD DIV. NO.	DISTRICT	PROJ. NO.	SHEET NO.	TOTAL SHEETS
9	COLO.	1-002-112	12	

RIGHT OF WAY

REV. 3-5-56 RD. Por. 18, 19.
Rev. 12-28-56 M.R.D. Proj. No.
Rev. 12-16-58 (Access) JLS
Rev. 10-5-60 Reference Proj. F.C.M.
Rev. 4-25-67

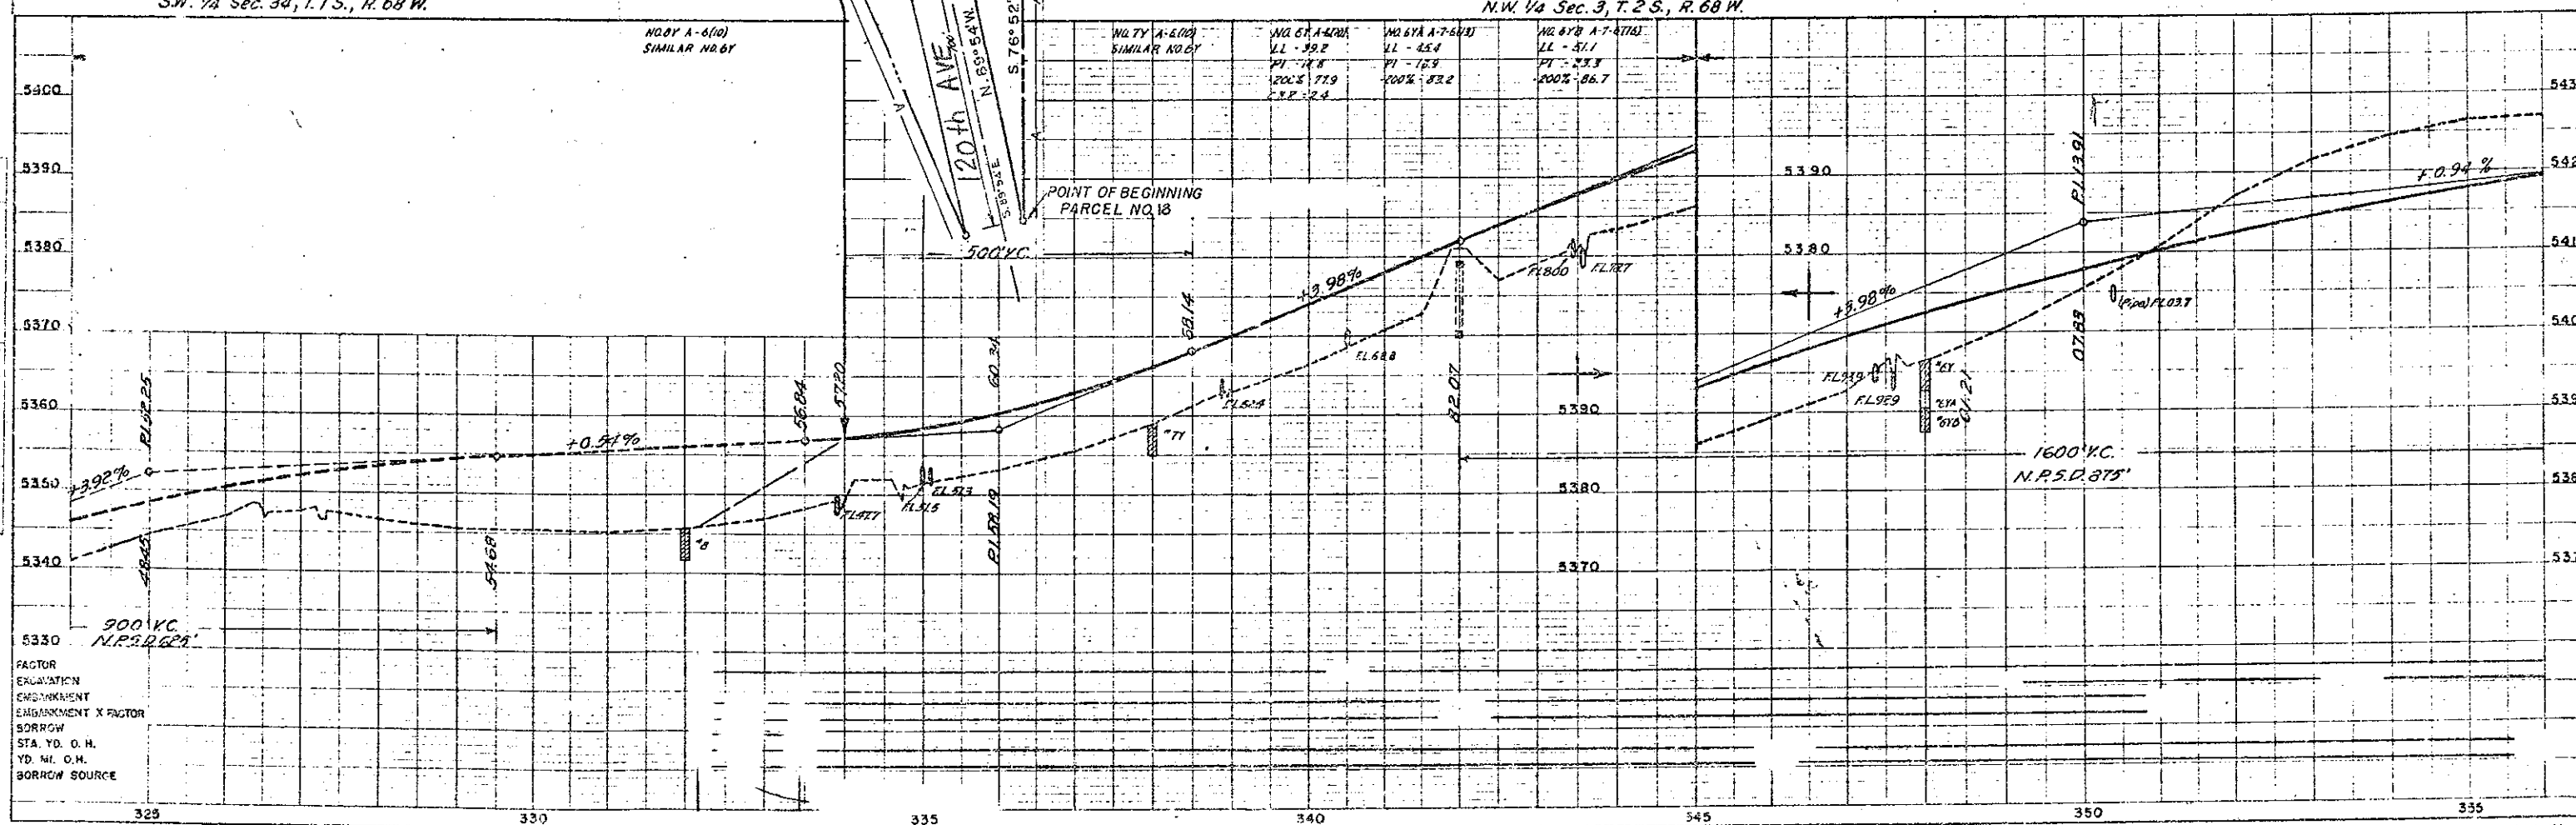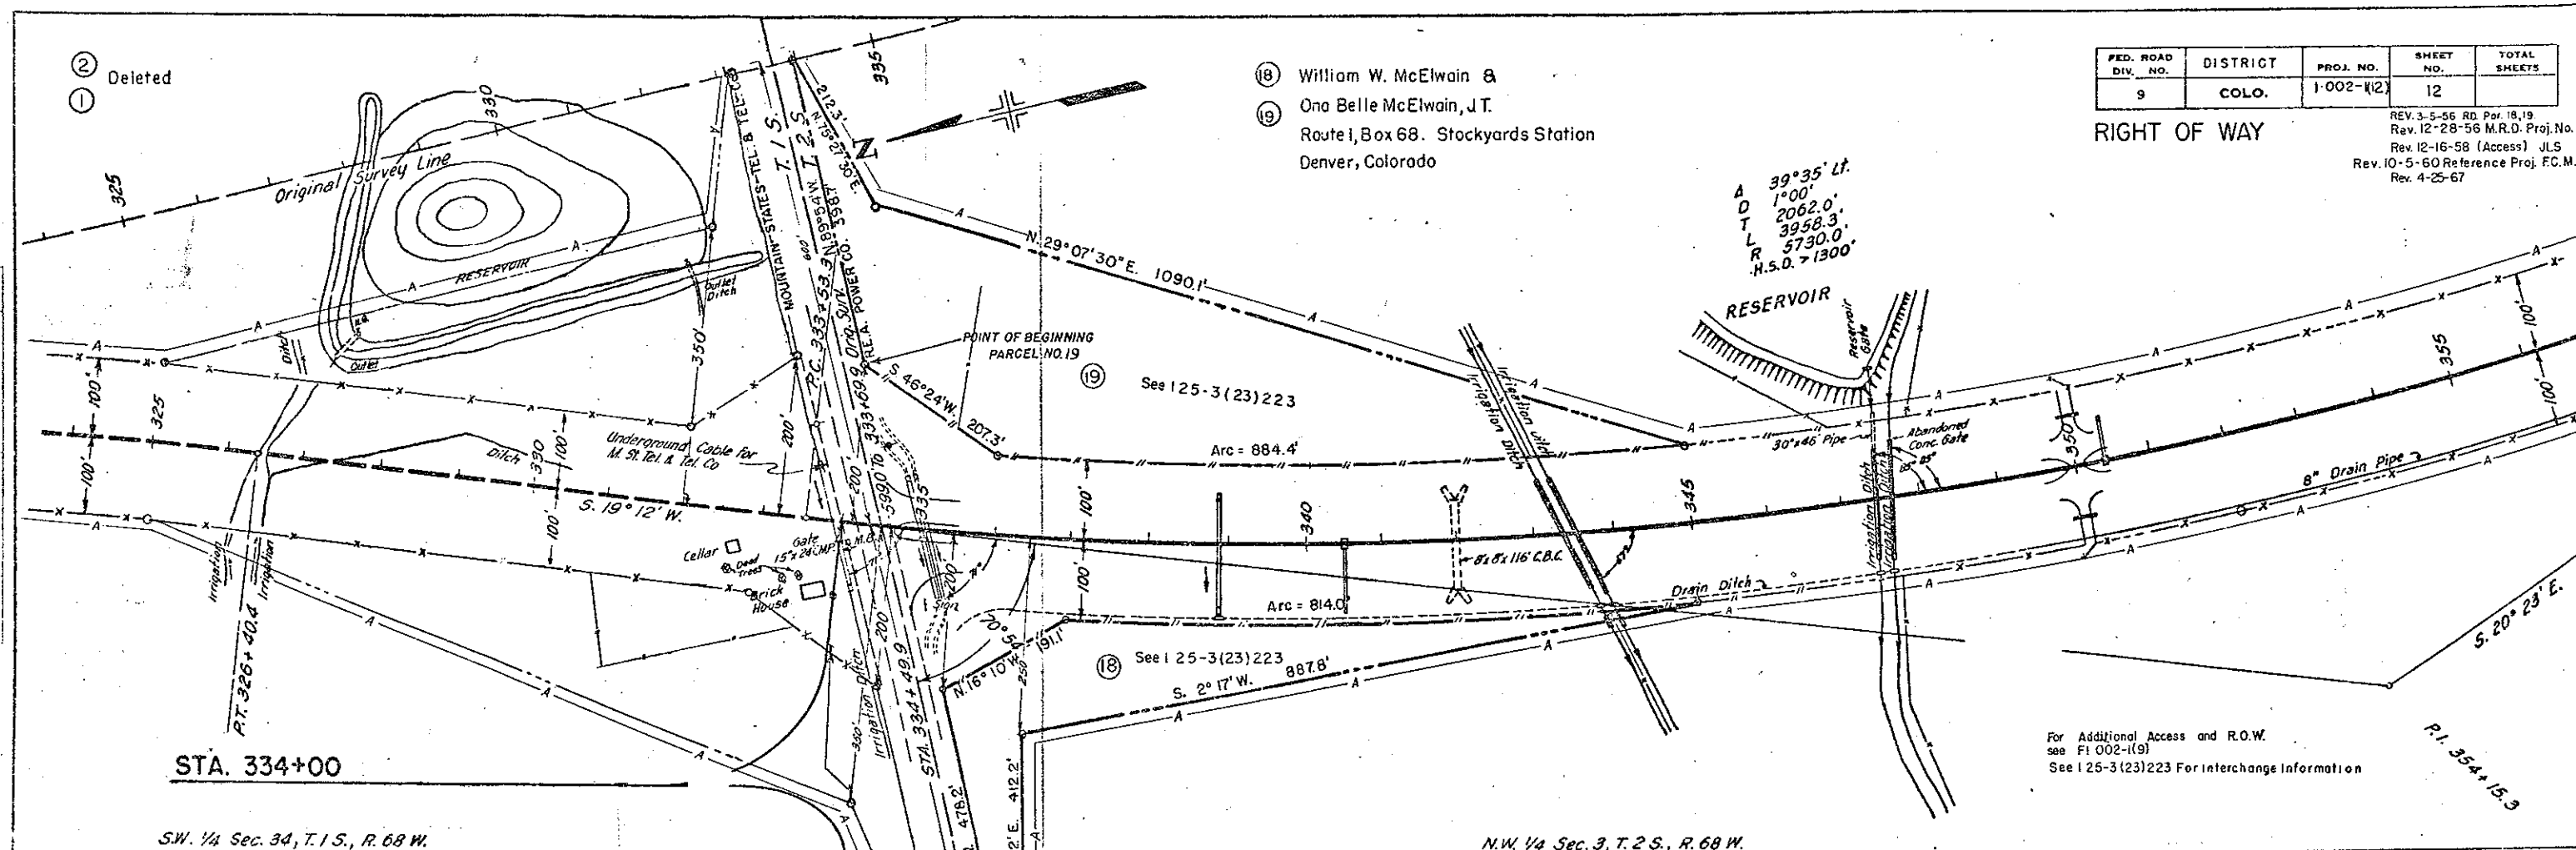

PLAN
 SURVEYED
 NOTE BOOK
 NO. 44, 654

PROFILE
 SURVEYED
 NOTE BOOK
 NO. 44, 654

NE 1/4 Sec. 15 T2S R68W

FED. ROAD DIV. NO.	DISTRICT	PROJ. NO.	SHEET NO.	TOTAL SHEETS
9	COLO.	1002-W2	14	

NORTH LINE
 RIGHT OF WAY
 Rev. 12-28-56 M.R.D. Proj. No.
 Rev. 12-16-58 (Access) JLS
 Rev. 6/5/61 C.W. Access
 Rev. 4/25/67 K.C.

SE 1/4 Sec. 15 T2S R68W



NW 1/4 Sec. 15 T2S R68W

SW 1/4 Sec. 15 T2S R68W

(22) Andreina M. Badding &
 Frank Badding J.T.

For Access and R.O.W. see
 FI 002-1(9)

Sta. 466+21.7 (C) to 100.0 (C) to
 Cor. No. 8, Tr. 2 (Center Sec. 15)
 Pt. 2555.4 (C) to W. 1/4 Cor. Sec. 15

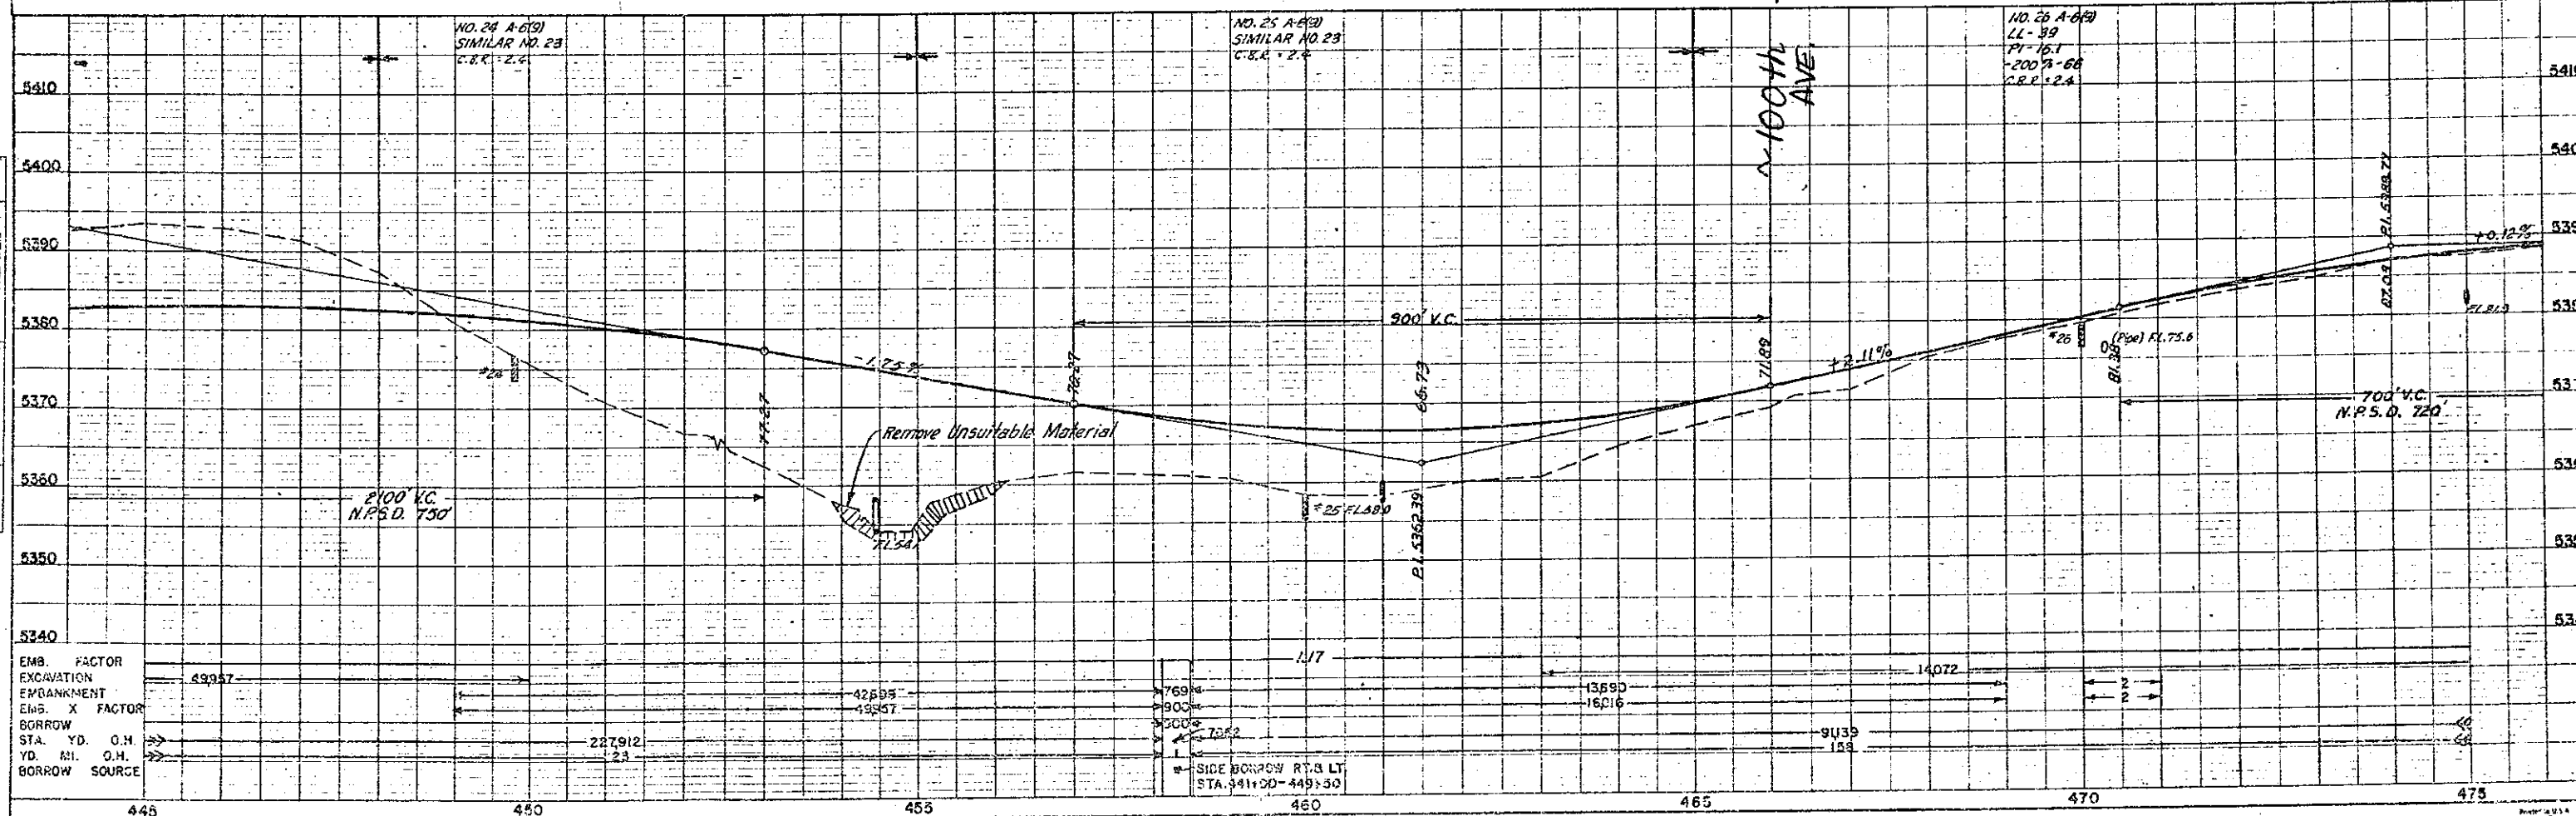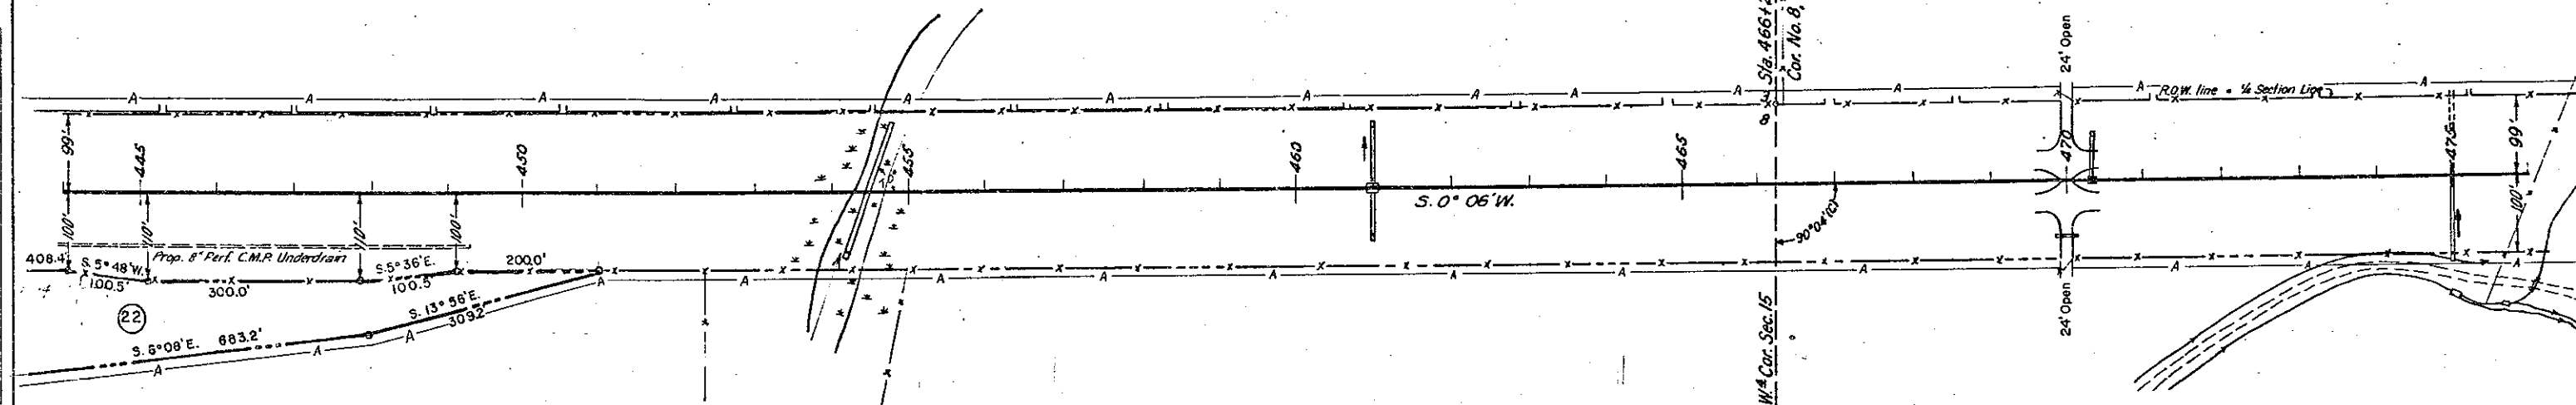


PLAN	SUPPLIED	BY	DATE
NOTE BOOK ALIGNED CHECKED	PLOTTED		
NO. 10-65	INT. OF WAY CHECKED		

DATE	10/16/68	BY	SP
TO	10/16/68	FROM	SP
SUBJECT	JUNON G. HAS CIPHER		
REMARKS	NO 10/16/68 56		
NOTES	STRUCTURE NOT AS CHD.		

EMB. FACTOR	
EXCAVATION	
EMBANKMENT	
EMB. X FACTOR	
BORROW	
STA. YD. O.H.	
YD. MI. O.H.	
BORROW SOURCE	

249

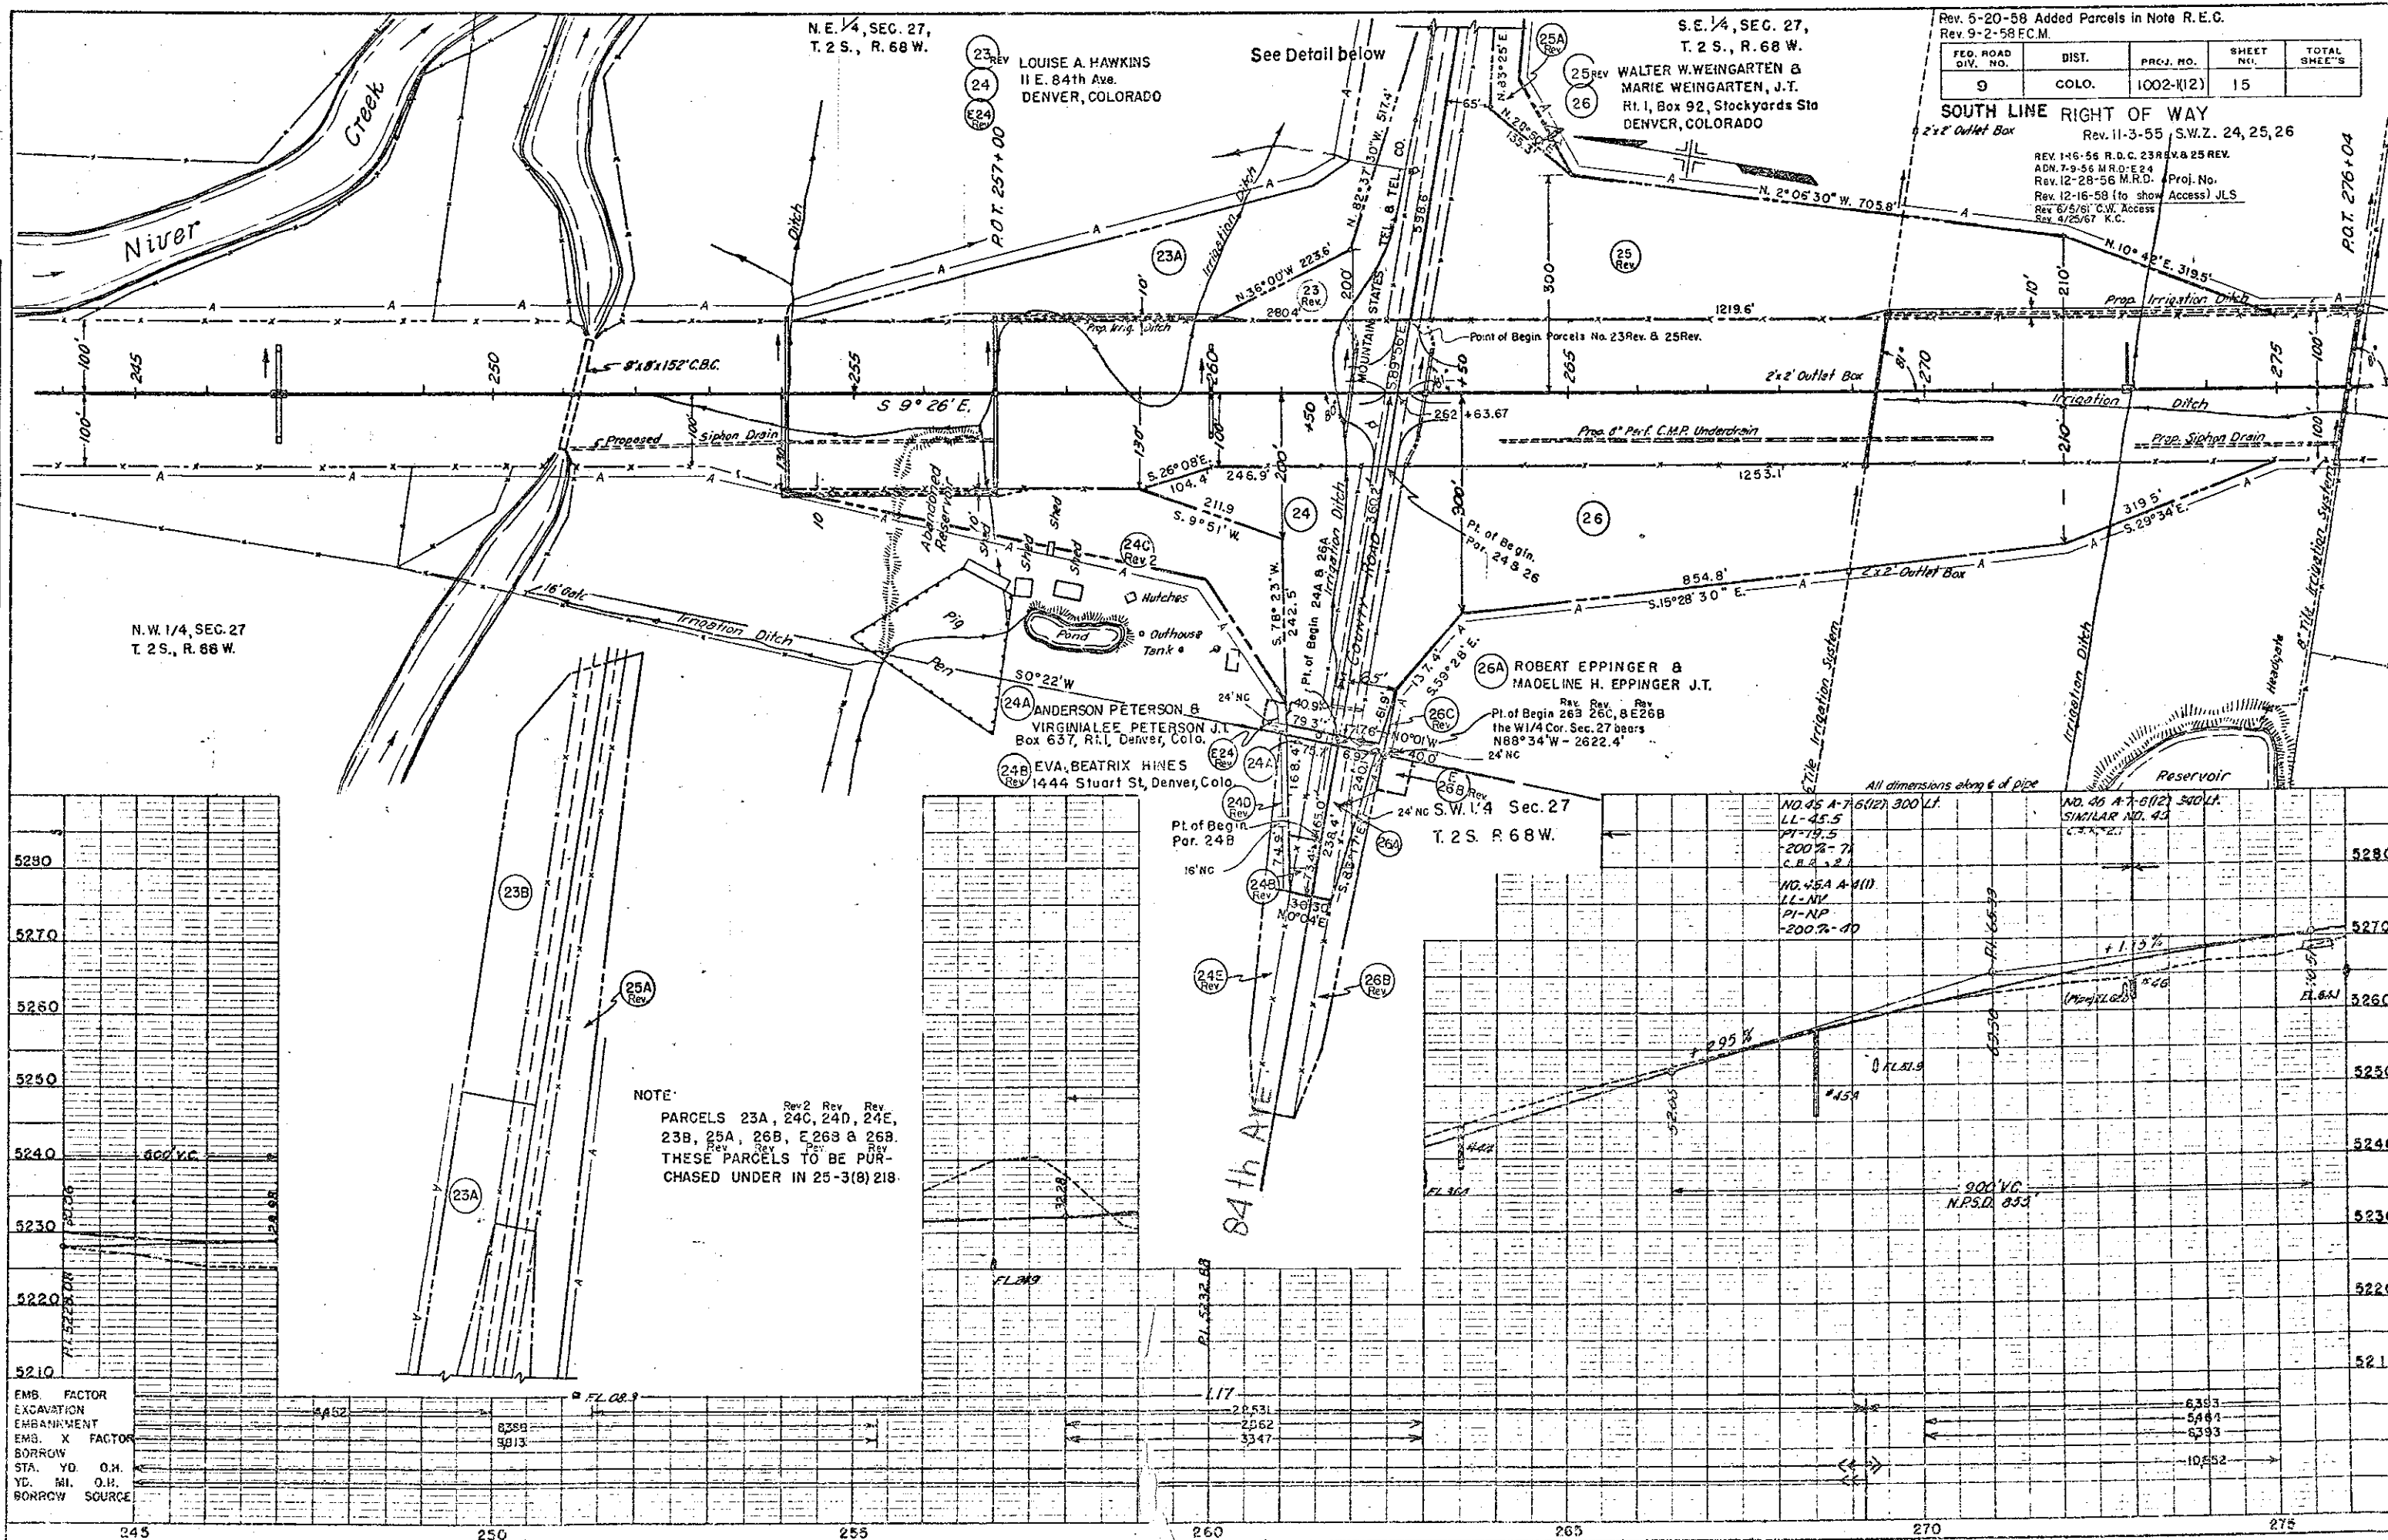

RIGHT OF WAY

Rev. 11-7-55 S.W.Z. Por. Ho.
Rev. 12-23-55 R.O.C. Tonog added.
Rev. 12-29-55 R.D.C. Topog. R.Poles etc.
Rev. 5-1-56 SW.Z. 37Rev. 38Rev.
Rev. 12-28-56 M.R.D. Proj. No.
Rev. 1-3-57 M.R.D. 35 Rev.
Rev. 4-29-57 D.L.W. 37Rev.
Rev. 5-16-57 B.R.M. R.O.W.
Rev. 5-21-57 D.W.B. R.O.W.
Rev. 12-12-58 (to show Access) JLS
Rev. 6-16-59 E-40 B-E-41 RDC
Rev. 7-14-59 B.R.M. Deleted 37Rev.
Rev. 7-23-59 B.R.M. (Add 48-50 833Rev.2)
Rev. 11/9/59 C.P.W. 38A B 37Rev.3
Rev. 1/12/60 C.P.W. 38A Rev. 48A, 48Rev.
Rev. 2/10/67 G.M. Add Note
Rev. 4/25/67 K.C.
Rev. 2/14/75 J.B. Add Par. 44X
Rev. 2-6-80 Name Change, Por. 35,41,E41,42,45 GCF
Pl. of Beg. Parcel 36 Afer

REVISION	
2-6-80	Add 50 Service Rd. on par. 31, 32, 33 Rev
---	34, 35, Revised access; Add Par. 43Y.
---	Par 39R, 13
10-26-83	Add A0-35

N.E. 1/4 Sec. 3
T.3S, R.68W.

(CDH) COLORADO DEPARTMENT OF HIGHWAYS

(44X) CONVEYED FROM CDH TO ADAMS COUNTY

—NOTE—
For Detail of Interchange see
Sheet No. 17 B


(AO-35) CONVEYED FROM C.D.O.H TO
JACK FAIRES AND JAMES FAIRES, J.T.


S.E. 1/4 Sec. 34
T. 2 S., R. 68 W.

(39)
R Acquired as a portion of par. 39
and conveyed to Bud Hallock
and Maurine Hallock 8/2/73

(13) Bud Hallock and Maurine Hallock


RIGHT OF WAY	REVISIONS		
	10-26-83	Add A0-35	BC
C.D.O.H. to			
J. James Faires, J.T.			

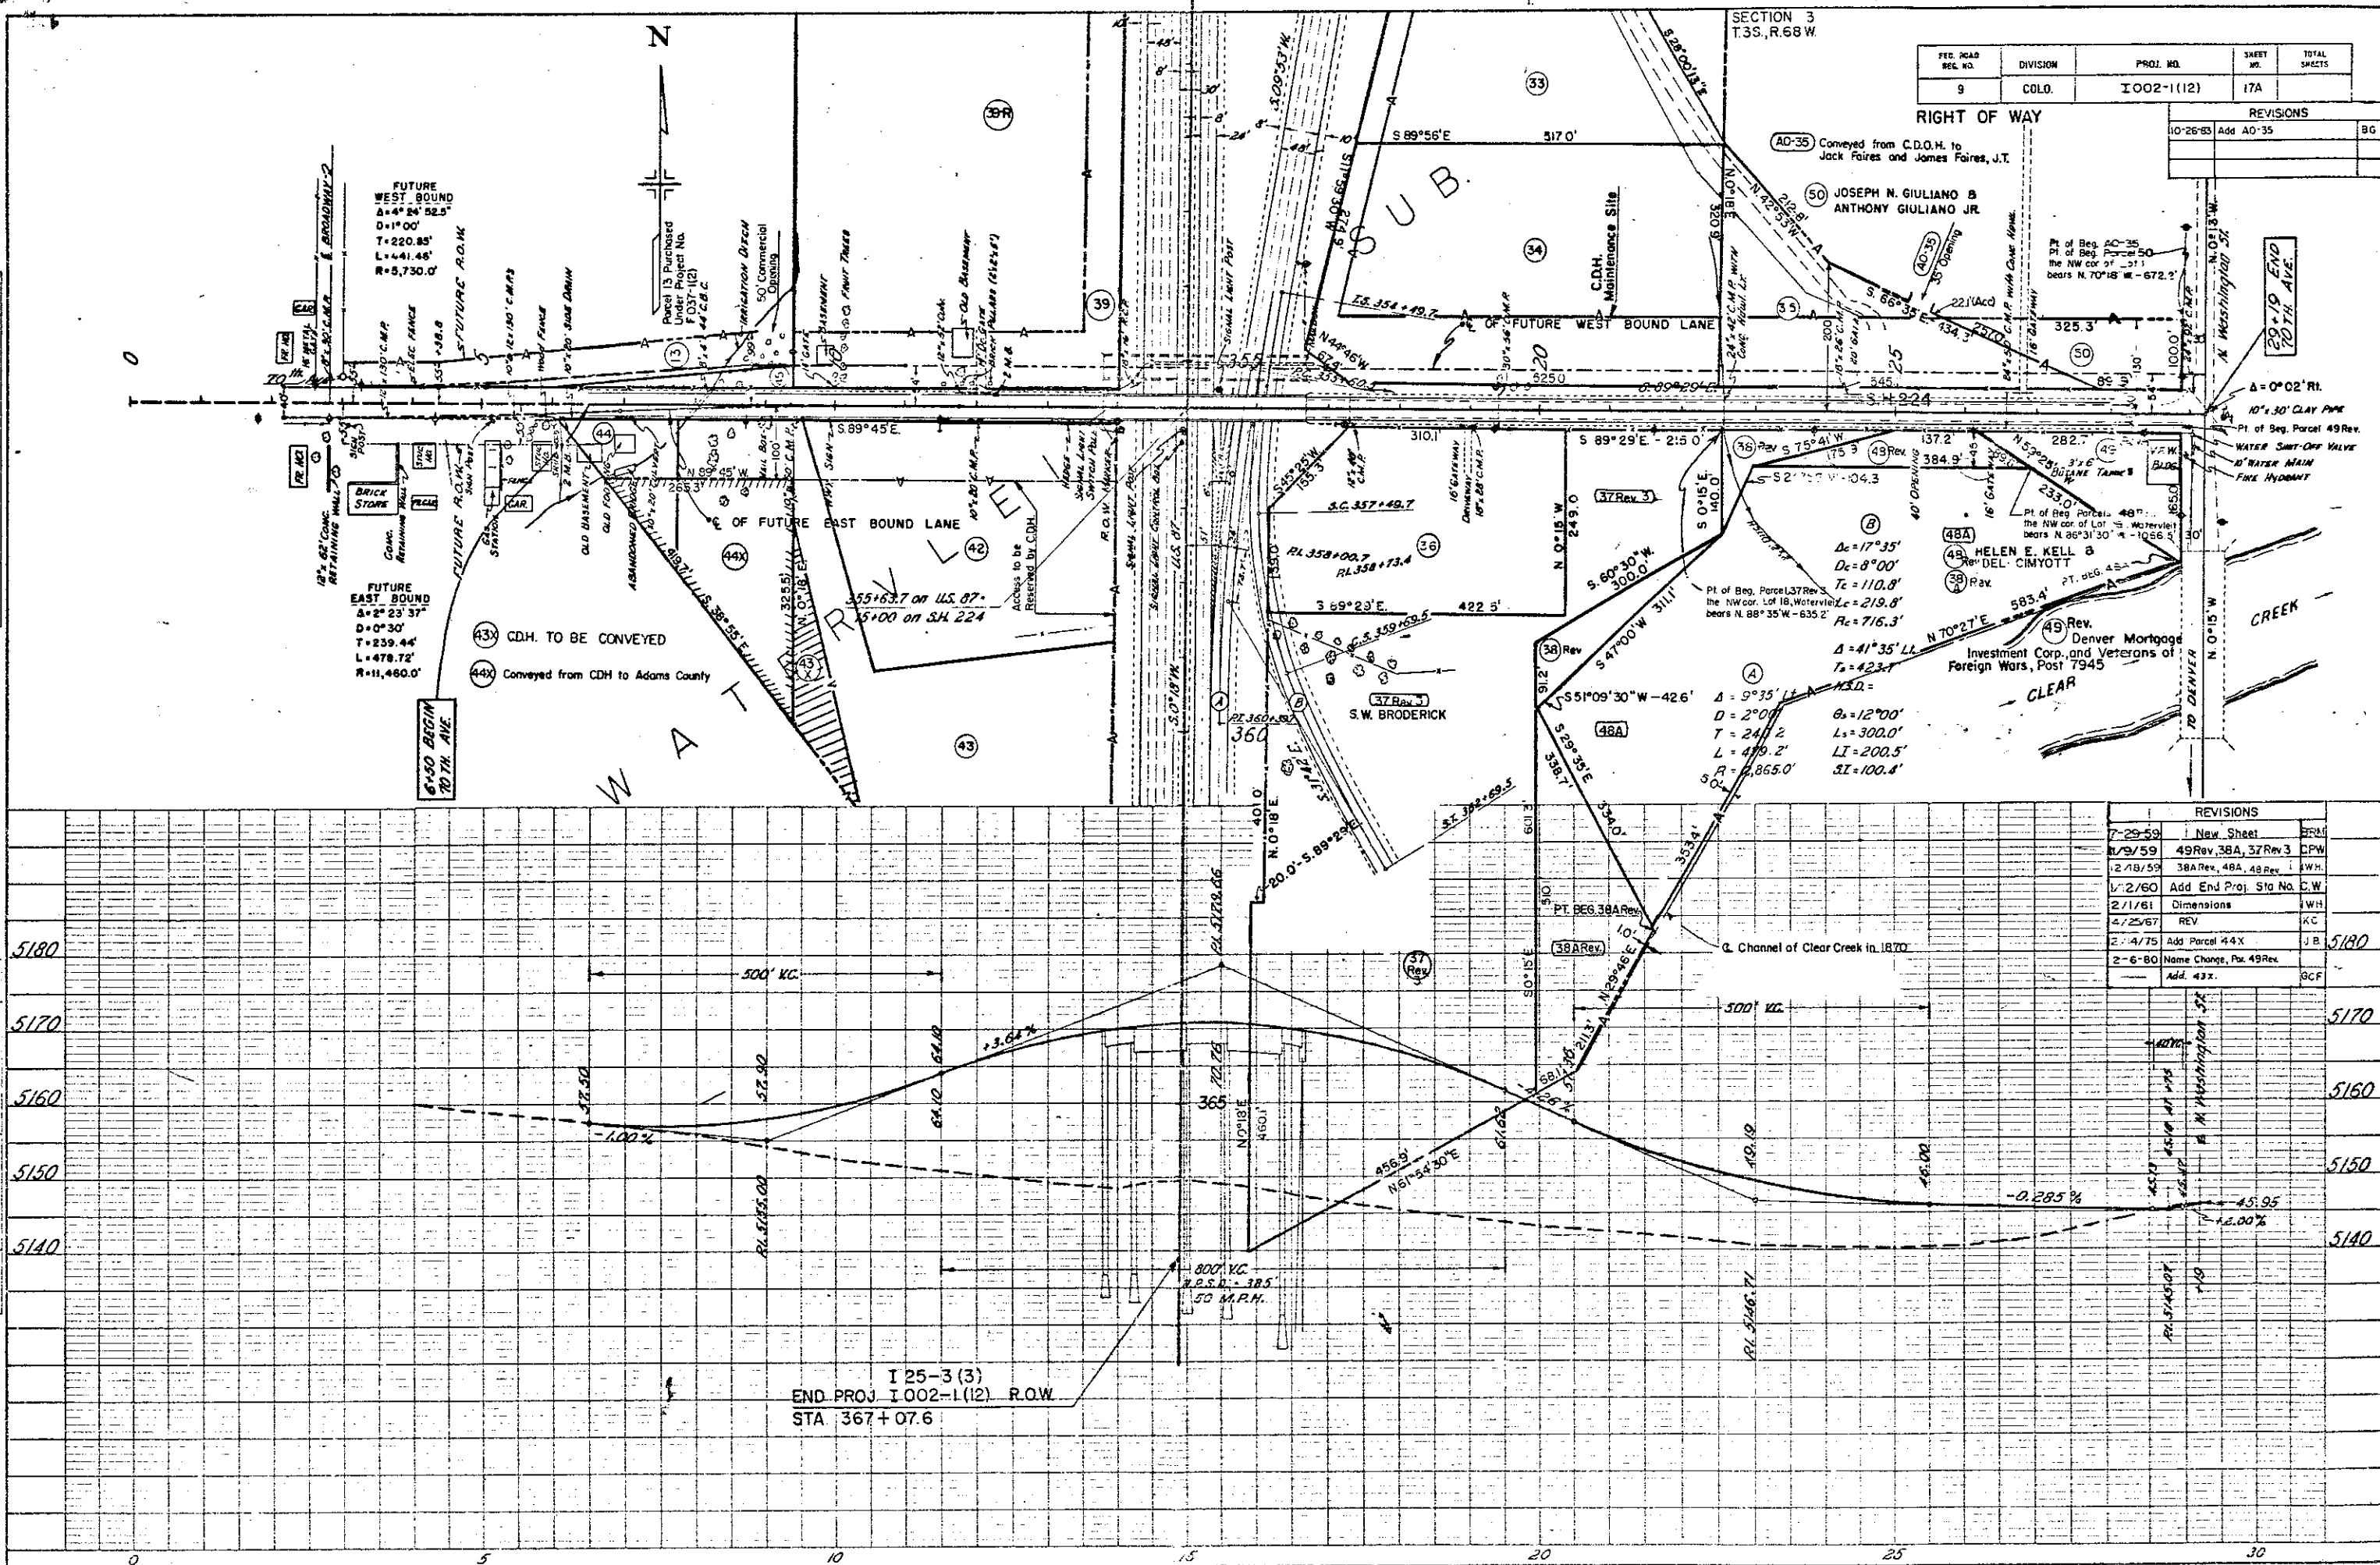

 


(46) Leonard O.M. Larson

(47) DELETED

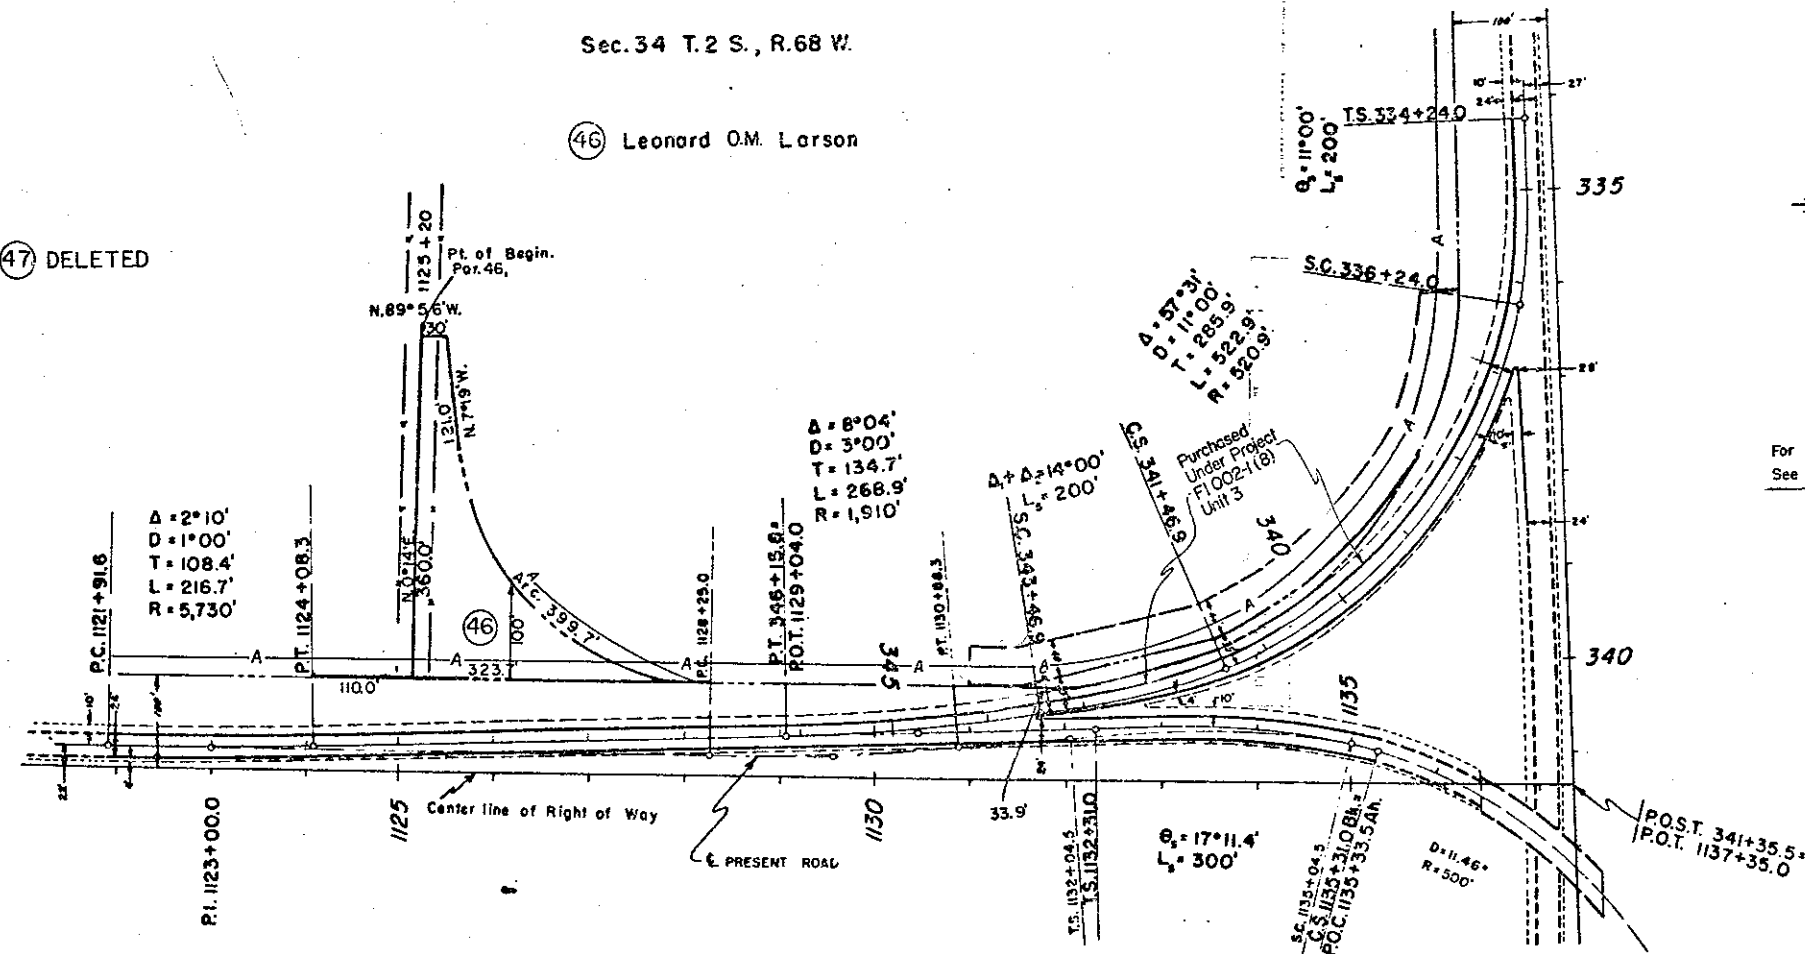RIGHT OF WAY

Rev. 11-8-56 D.L.W. 47 Deleted
Rev. 12-28-56 M.R.D. Proj. No.
Rev. 12-12-58 (to show Access) JLS
Rev. 8/16/60 C.P.W.
Rev. 4/25/67 K.C.


For Additional Access & R.O.W.
See Projects SP 12-382-501 & 1 002-1(8)

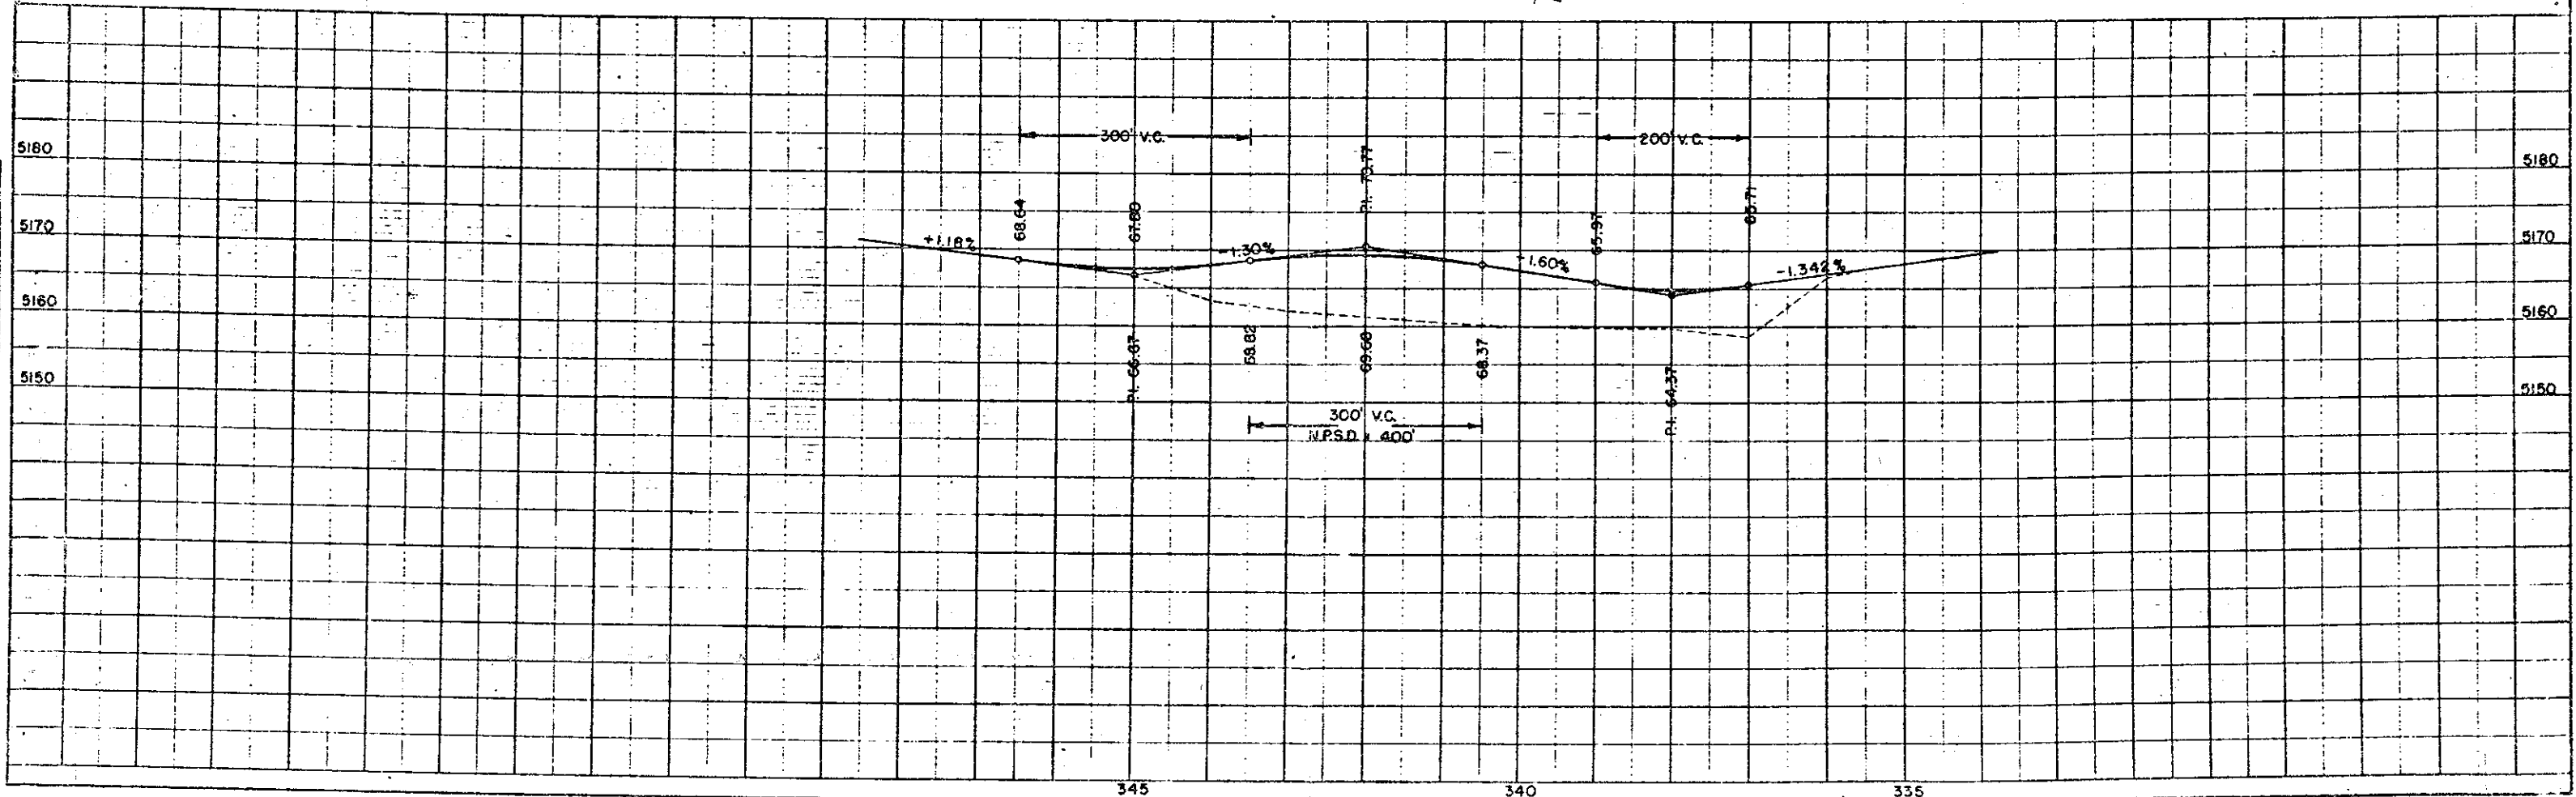

FEDERAL ROAD DIVISION NO.	DISTRICT	PROJ. NO.	SHEET NO.	TOTAL SHEETS
9	COLORADO	10C2-1(12)	19	

RIGHT OF WAY OWNERSHIP MAP
Scale 1" = 200'

REVISIONS		
7-29-59	New Sheet	REC
8-19-59	change county	REC
11/9/59	37Rev.3, 38A, 48Rev.	C.P.M.
12/18/59	38ARev., 48A, 48Rev.	IV.H.
4/25-67	Revised	K.C.
2/14/75	Add Parcel 44X	J.B.
2-6-80	Add. Par. 39R, 43X, 13	GCF
10-26/83	Add AO-35	BO

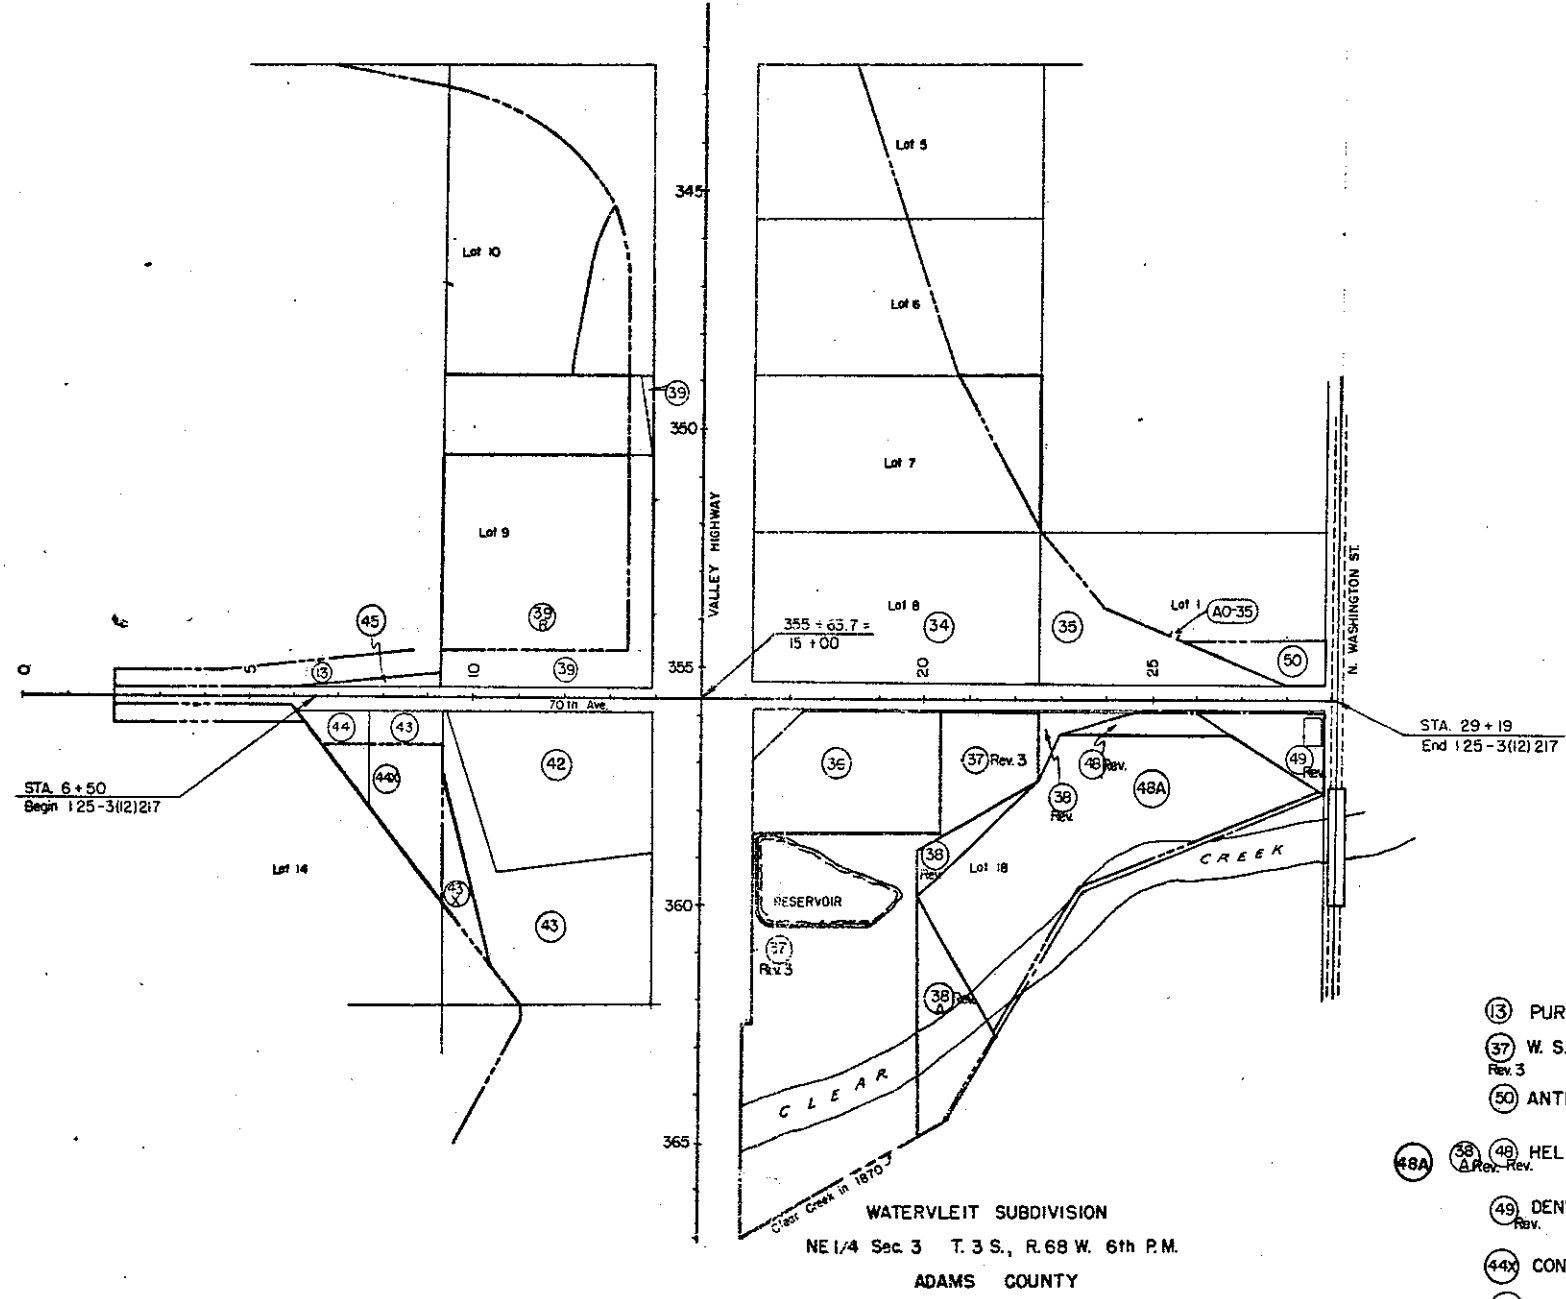

- (13) PURCHASED UNDER PROJECT No. F037-1(2)
- (37) W. S. BRODERICK
Rev. 3
- (50) ANTHONY GIULIANO & JOSEPH N. GIULIANO
- (48A) (38) (48) HELEN E. KELL & DEL CIMYOTT
Rev. Rev.
- (49) DENVER MORTGAGE INVESTMENT CORP. and VETERANS OF FOREIGN WARS, POST 7945
Rev.
- (44X) CONVEYED FROM CDH TO ADAMS COUNTY
- (39R) CONVEYED TO BUD HALLOCK AND MAURINE HALLOCK
- (43X) C.D.O.H. TO BE CONVEYED
- (AO-35) 35' ACCESS CONVEYED FROM C.D.O.H. TO JACK FAIRES & JAMES FAIRES, J.T.