

COLORADO STATE HIGHWAY DEPARTMENT

PLAN AND PROFILE OF PROPOSED FEDERAL AID PROJECT NO. 1 002-2(45) STATE HIGHWAY NO. 1 PUEBLO COUNTY RIGHT OF WAY

INDEX OF SHEETS


NO. 1 TITLE SHEET
2-2A TABULATION OF PROPERTIES
5A, 5B, 6-11 PLAN AND PROFILE SHEETS SHOWING RIGHT OF WAY
12-14 OWNERSHIP MAP

**FILE COPY-DO NOT
REMOVE FROM OFFICE**


SCALES ON ORIGINAL TRACINGS.
ON PLAN, 1 IN. = 100 FT.
ON PROFILE 1 IN. = 100 FT. HORIZONTAL
1 IN. = 10 FT. VERTICAL
GRADE LINE ON PROFILE IS SHOWN AS GRADE OF FINISHED ROAD
GROSS LENGTH OF PROJECT
NET LENGTH OF PROJECT

FED. ROAD DIV. NO.	DISTRICT	PROJ. NO.	SHEET NO.
9	COLO.	1 002-2(45)	1

RIGHT OF WAY 68 II Rev. 8-28-57 FCM ADDED 3, 4.
Rev. 3-28-58 (Convention)
Rev. 3-30-59, Index R

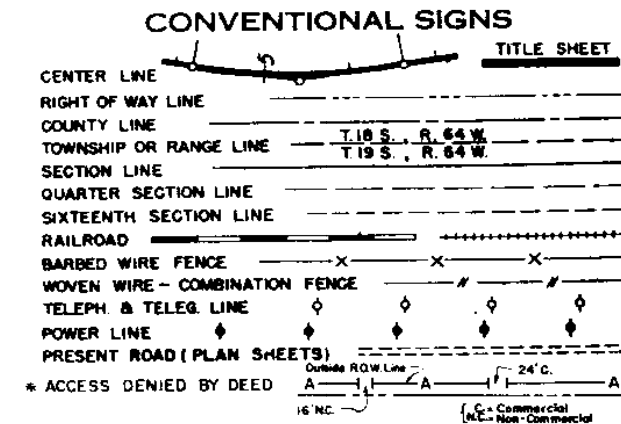


* Note: See Proj. 1002-2 (16) For Related Access Rights.

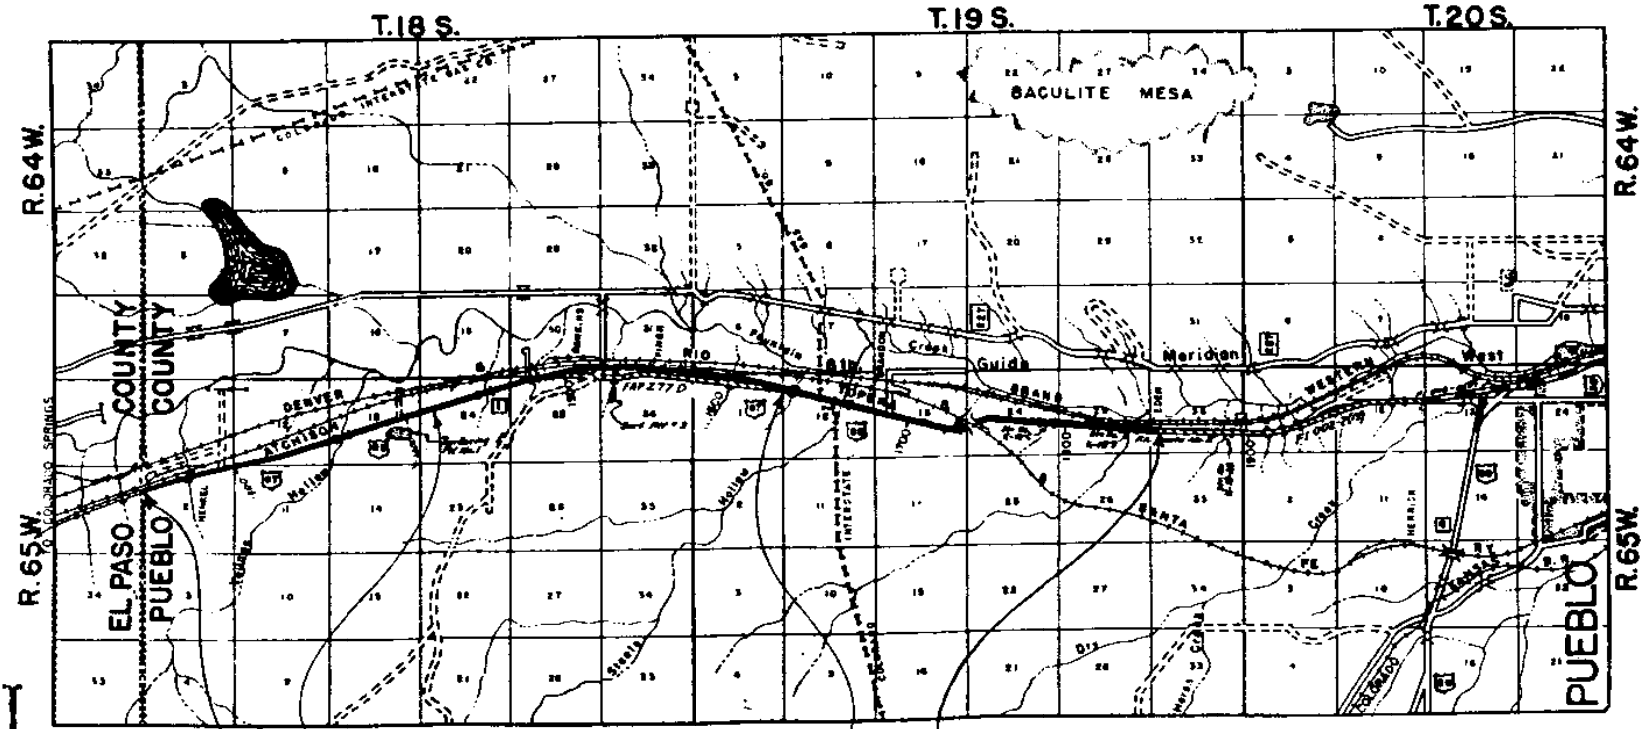

**FILE COPY-DO NOT
REMOVE FROM OFFICE**

STA 1245+82.6 BEGIN 1 002-2 (45)
STA 1829+01.6 END 1 002-2 (45) = 21.5 opp 1829+00 on N.B. line FI 002-2 (13)

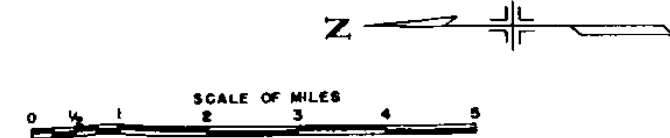

**FILE COPY-DO NOT
REMOVE FROM OFFICE**

**FILE COPY-DO NOT
REMOVE FROM OFFICE**

Date: Rev. Date
7-21-61

R. O. W. TABULATION OF PROPERTIES IN PUEBLO

COUNTY S.H.No.1

PROJ. 1 002 -2(45)

PARCEL AND OWNER NO.	SUBJECT	FILE NO.	DATE
1	COLORADO	1002-2(45)	2

RIGHT OF WAY

REV. 3-27-59 ROC
REV. 1-18-60 name change R.E.G.

PARCEL NO.	OWNER	ADDRESS	LOCATION	AREA IN ACRES						REMARKS
					PARCEL	TO BE ACQUIRED				
			T.18 S., R.65 W.							
1A Rev.	JOSEPH V. PAIGE & RUTH D. PAIGE	401 W. 18th ST., PUEBLO, COLO.	SE 1/4 NE 1/4 Sec. 2		0.494	0.494				
1B Rev.	JOSEPH V. PAIGE & RUTH D. PAIGE	401 W. 18th ST., PUEBLO, COLO.	SE 1/4 NE 1/4 Sec. 2		0.149	0.149				
3A Rev.	MINNIE C. PAIGE	506 W. ORMAN AVE., PUEBLO, COLO.	NE 1/4 SE 1/4 Sec. 2		2.080	2.080				
3B Rev.	MINNIE C. PAIGE	506 W. ORMAN AVE., PUEBLO, COLO.	NE 1/4 SE 1/4 Sec. 2		2.582	2.582				
9A Rev.	CEDRIC C. TOTTEN & OPAL N. TOTTEN		SE 1/4 NW 1/4 Sec. 13		3.074	3.074				
9B Rev.	CEDRIC C. TOTTEN & OPAL N. TOTTEN		SE 1/4 NW 1/4 Sec. 13		2.048	2.048				
10A Rev.	MINNIE C. PAIGE		NE 1/4 SW 1/4 Sec. 13		1.031	1.031				
10B Rev.	MINNIE C. PAIGE		NE 1/4 SW 1/4 Sec. 13		1.109	1.109				
1-E15	CELESTA MASCIANTONIO, TONY MASCIANTONIO & MARY MAE MASCIANTONIO		SE 1/4 SEC. 24		0.964	0.964				PERPETUAL EASEMENT
21A	M. J. BYERS & RUTH BYERS		NW 1/4 Sec. 6, T. 19 S., R. 64 W. NE 1/4 Sec. 1, T. 19 S., R. 65 W.		3.663	3.663				
21B	M. J. BYERS & RUTH BYERS		NW 1/4 NW 1/4 Sec. 6 T. 19 S., R. 64 W.		0.493	0.493				
22A	PERCIVAL S. PRESTON & MARGARET L. PRESTON		NW 1/4 Sec. 6 T. 19 S., R. 65 W.		0.542	0.542				
31C Rev.	FRANK S. MASCIANTONIO Et al		NE 1/4 Sec. 13		1.098	1.098				
31A	DON H. PEAKER & AUGUSTA J. PEAKER J.T.		NE 1/4 Sec. 13		1.611	1.611				
31B	FRANK S. MASCIANTONIO Et al		NE 1/4 Sec. 13		0.243	0.243				
31D	DON H. PEAKER & AUGUSTA J. PEAKER		SE 1/4 Sec. 12 & NE 1/4 Sec. 13		0.574	0.574				
32A Rev.	LAWRENCE L. NICHOLS & HOUSTON H. NICHOLS		NW 1/4 Sec. 13		0.161	0.161				
31E	B.V. RUPPEL		SW 1/4 SE 1/4 Sec. 12		0.375	0.375				
32B Rev.	LAWRENCE L. NICHOLS & HOUSTON H. NICHOLS		NW 1/4 Sec. 13		1.767	1.767				
33A	FREDERICK R. THORNE, GEORGE W. THORNE, WILLIAM E. THORNE & CLARENCE A. THORNE 1/2, LAWRENCE L. NICHOLS & HOUSTON H. NICHOLS 1/2		SW 1/4 Sec. 13		4.513	4.513				
34A	DR. LEE CURTIS		NW 1/4 Sec. 24		0.305	0.305				
34B	DR. LEE CURTIS		NW 1/4 Sec. 24		0.049	0.049				
ER-1	THE ATCHISON, TOPEKA & SANTA FE RAILWAY CO.		NW 1/4 Sec. 24		0.382	0.382				
2A	DR. LEE CURTIS		NW 1/4 Sec. 24		4.241	4.241				
3C	TRIFON D. KOCHIOVELO		NW 1/4 Sec. 24		2.657	2.657				
5A Rev.	PRESTON PORTER & ROSE PORTER		SW 1/4 Sec. 24		0.723	0.723				
5B Rev.	PRESTON PORTER & ROSE PORTER		SW 1/4 Sec. 24		0.326	0.326				

PROJ. 1-002-2 (45)

FEDERAL ROAD	DISTRICT	PROJ. NO	SHEET NO
--------------	----------	----------	----------

RIGHT OF WAY Rev. 8-28-57 F.C.M. ADDED 3D,4

RIGHT OF WAY Rev. 8-28-57 F.C.M. ADDED 3D,4

RIGHT OF WAY IOC & IIA

Rev 1-18-60 name change R.E.C.
Rm: 5-17-60 E-34 E-34-RBF

REMARKS

PARCEL NO.	OWNER	ADDRESS	LOCATION	AREA IN ACRES		TO BE ACQUIRED					REMARKS
				PARCEL							
E-34	Deleted		T.19 S., R.65 W.								
E-34-P	Dr. Lee Curtis		NW 1/4 Sec. 24	1.668	1.668						Permanent Easement
E-34-A	Dr. Lee Curtis		NW 1/4 Sec. 24	0.999	0.999						Temporary Construction Easement
E-34-B	Dr. Lee Curtis		NW 1/4 Sec. 24	0.077	0.077						Temporary Construction Easement
E-34-C Rev.	Deleted										
34-C	LAWRENCE L. NICHOLS & HOUSTON H. NICHOLS 1/2 FREDERICK R. THORNE, GEORGE W. THORNE, WILLIAM E. THORNE & CLARENCE A. THORNE 1/2		SE 1/4, SW 1/4 Sec. 13	0.234	0.234						
3D	MINNIE C. PAIGE		T.18 S., R.65 W. SE 1/4 Sec. 2	0.631	0.631						
4A	MINNIE C. PAIGE		NE 1/4 NE 1/4 Sec. 11	0.785	0.785						
5C	C. A. TOTTEN & OPAL N. TOTTEN		SE 1/4 NE 1/4 Sec. 11	0.170	0.170						
10C	MINNIE C. PAIGE		SW 1/4 Sec. 13	0.254	0.254						
11A	TONY R. MASCIANTONIO & MAY MASCIANTONIO		SE 1/4 Sec. 13	0.276	0.276						

NOTE:
R.O.W. CALCULATED FROM
NORTH BOUNDARY LINE


Rev. 2-25-56 E.C.M.

FED. ROAD DIV. NO.	DISTRICT	FED. AID PROJ. NO.	SHEET NO.	TOTAL SHEETS
5	COLO.	1002-2(45)	3	

RIGHT OF WAY

Rev. 1-29-57 S.W. 2. 1A Rev. B 3B R
Rev. 3-20-58 (To show access rights) DMB
Rev. 4-16-58 (Chg on 3A Rev.) DMB
Rev. 1-16-59 (access) JLS
Rev. 1-18-60 access REC
Rev. 8-3-61 Revised Copyings

NOTE Refer to 1002-2(16)
for access

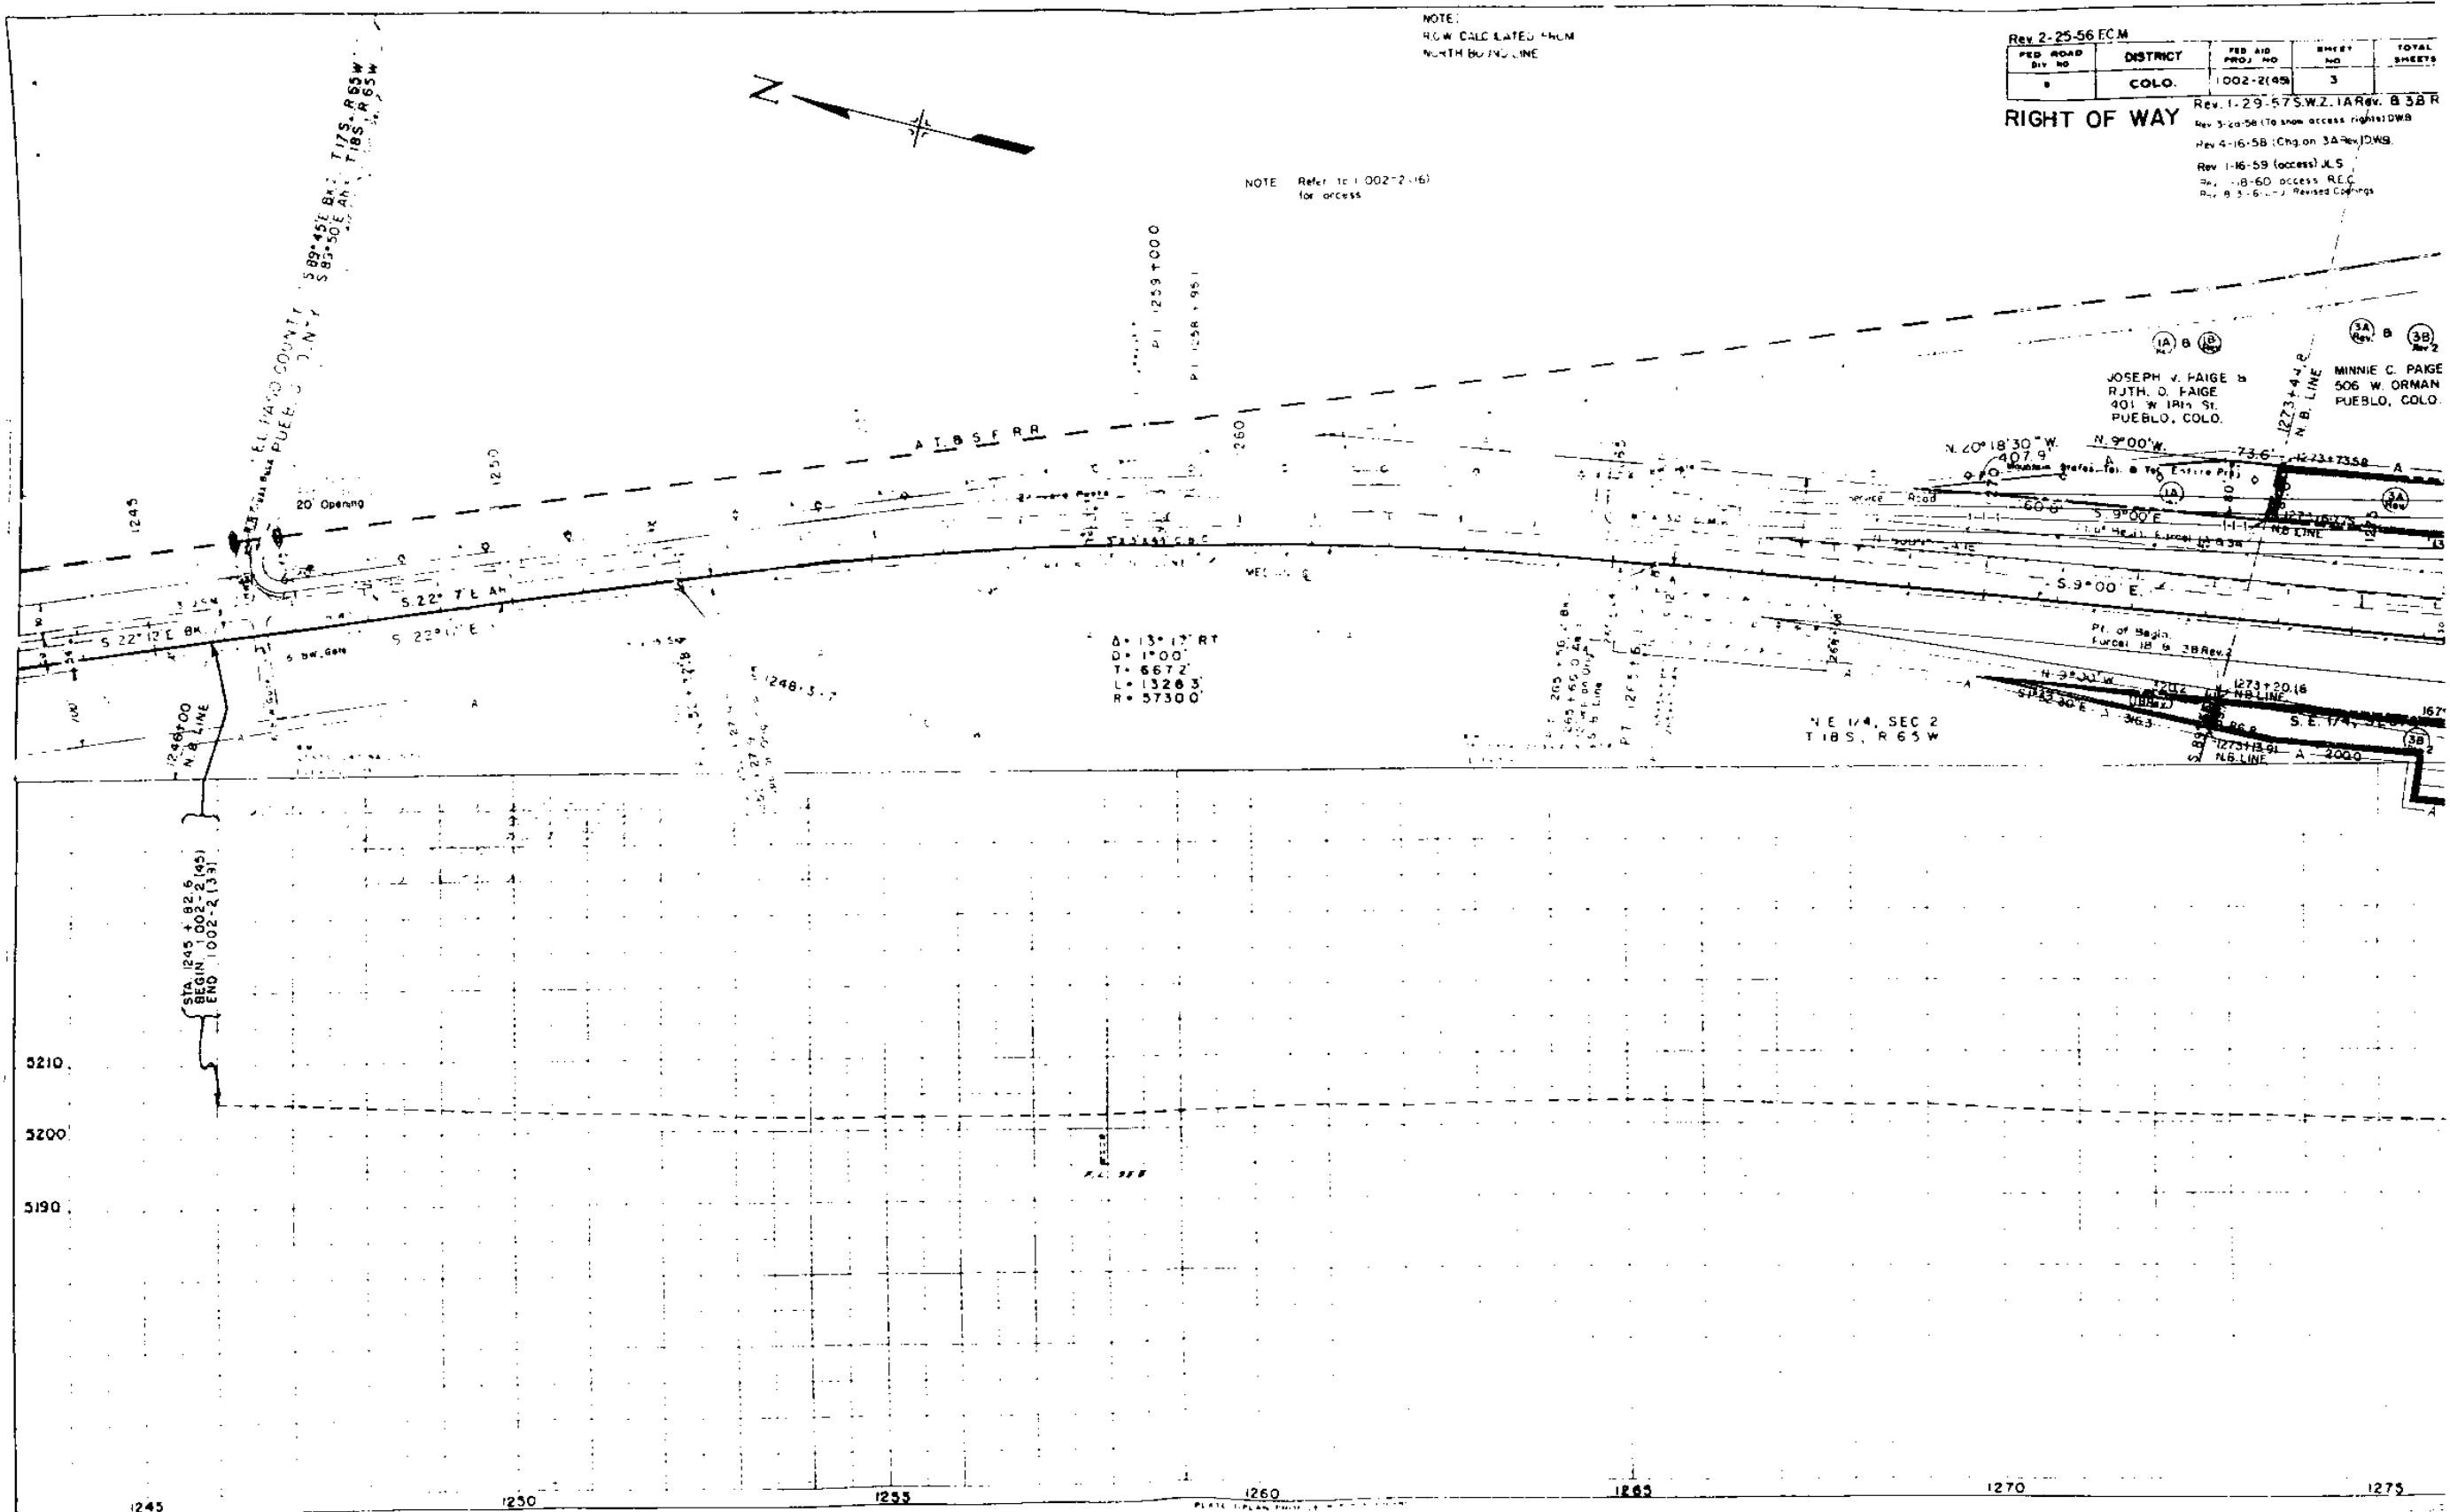


JOSEPH V. FAIGE
RJTH. D. FAIGE
401 W. 18th St.
PUEBLO, COLO.

MINNIE C. PAIGE
506 W. ORMAN
PUEBLO, COLO.

NE 1/4, SEC 2
T 18 S, R 63 W

STA. 1245 + 82.5
BEGIN 1002-2(45)
END 1002-2(13)

Δ = 13° 17' RT
D = 1° 00'
T = 6672
L = 13283
R = 57300

 

NOTE:
R.O.W. CALCULATED FROM
NORTH BOUND LINE

NOTE: Refer to 1002-2(16)
for access



REV 2-25-57 ECM

FED. ROAD DIV. NO.	DISTRICT	FED. AID PROJ. NO.	SHEET NO.	TOTAL SHEETS
1	COLO.	1002-2(45)	4	

RIGHT OF WAY

Rev. 1-29-57 S.W.Z. 3B Rev.
Rev. 8-28-57 ECM ADDED 30, 4A
Rev. 3-28-58 (To show access rights) DMB.
Rev. 1-16-59 (access) JLS
Rev. 1-18-60 access R.E.C.

3A Minnie C. Poige

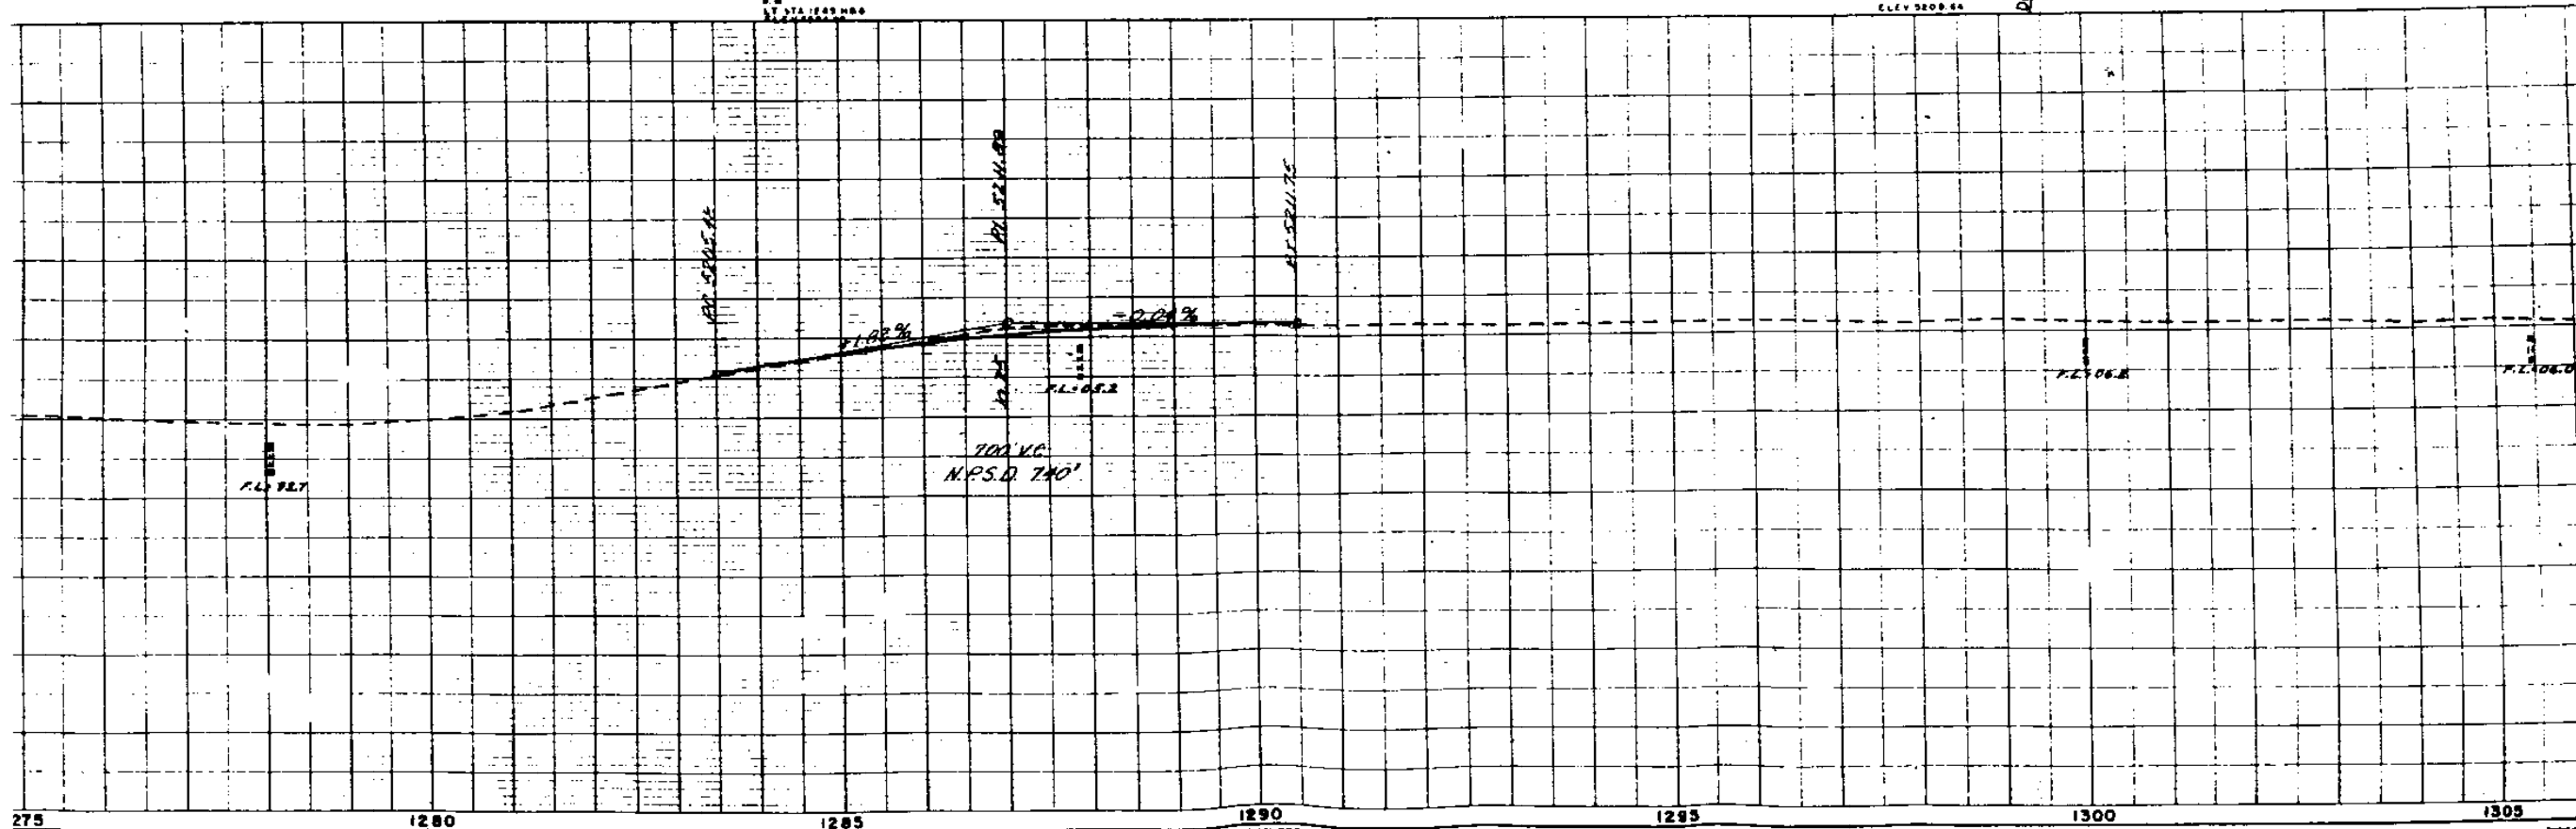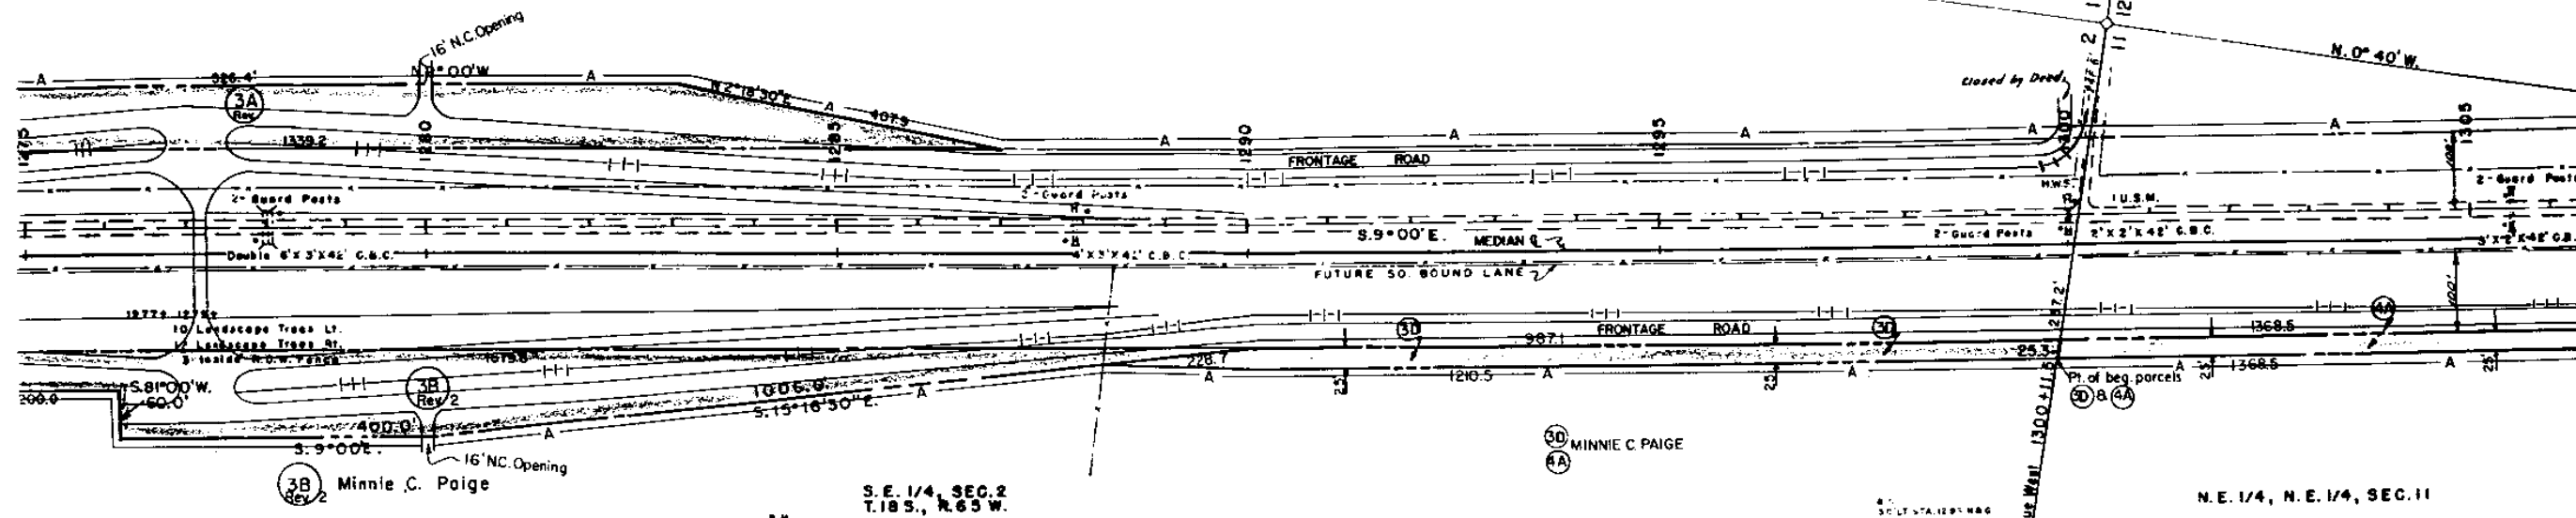

275

1280

1285

1290

1295

1300

1305

PLATE 1-PLAN-PROFILE & P.W. STANDARDS
OFF. ROAD NO. 1002-2(45)

NW 1/4, NW 1/4 SEC 12

SW 1/4, NW 1/4, SEC 12
T. 18 S., R. 65 W.





NOTE Refer to 1002-2(16)
for access

RIGHT OF WAY

S.W. 1/4, SEC. 12


Rev. 3-28-59 to show access rights, D.
Rev. 1-18-59 (access) JLS
Rev. 1-18-60 access REC.
Rev. 9-31-61 Revised Openings

ALL LINES
Δ = 11° 45' LT.
D = 1° 00'
T = 589.6'
L = 1175.0'

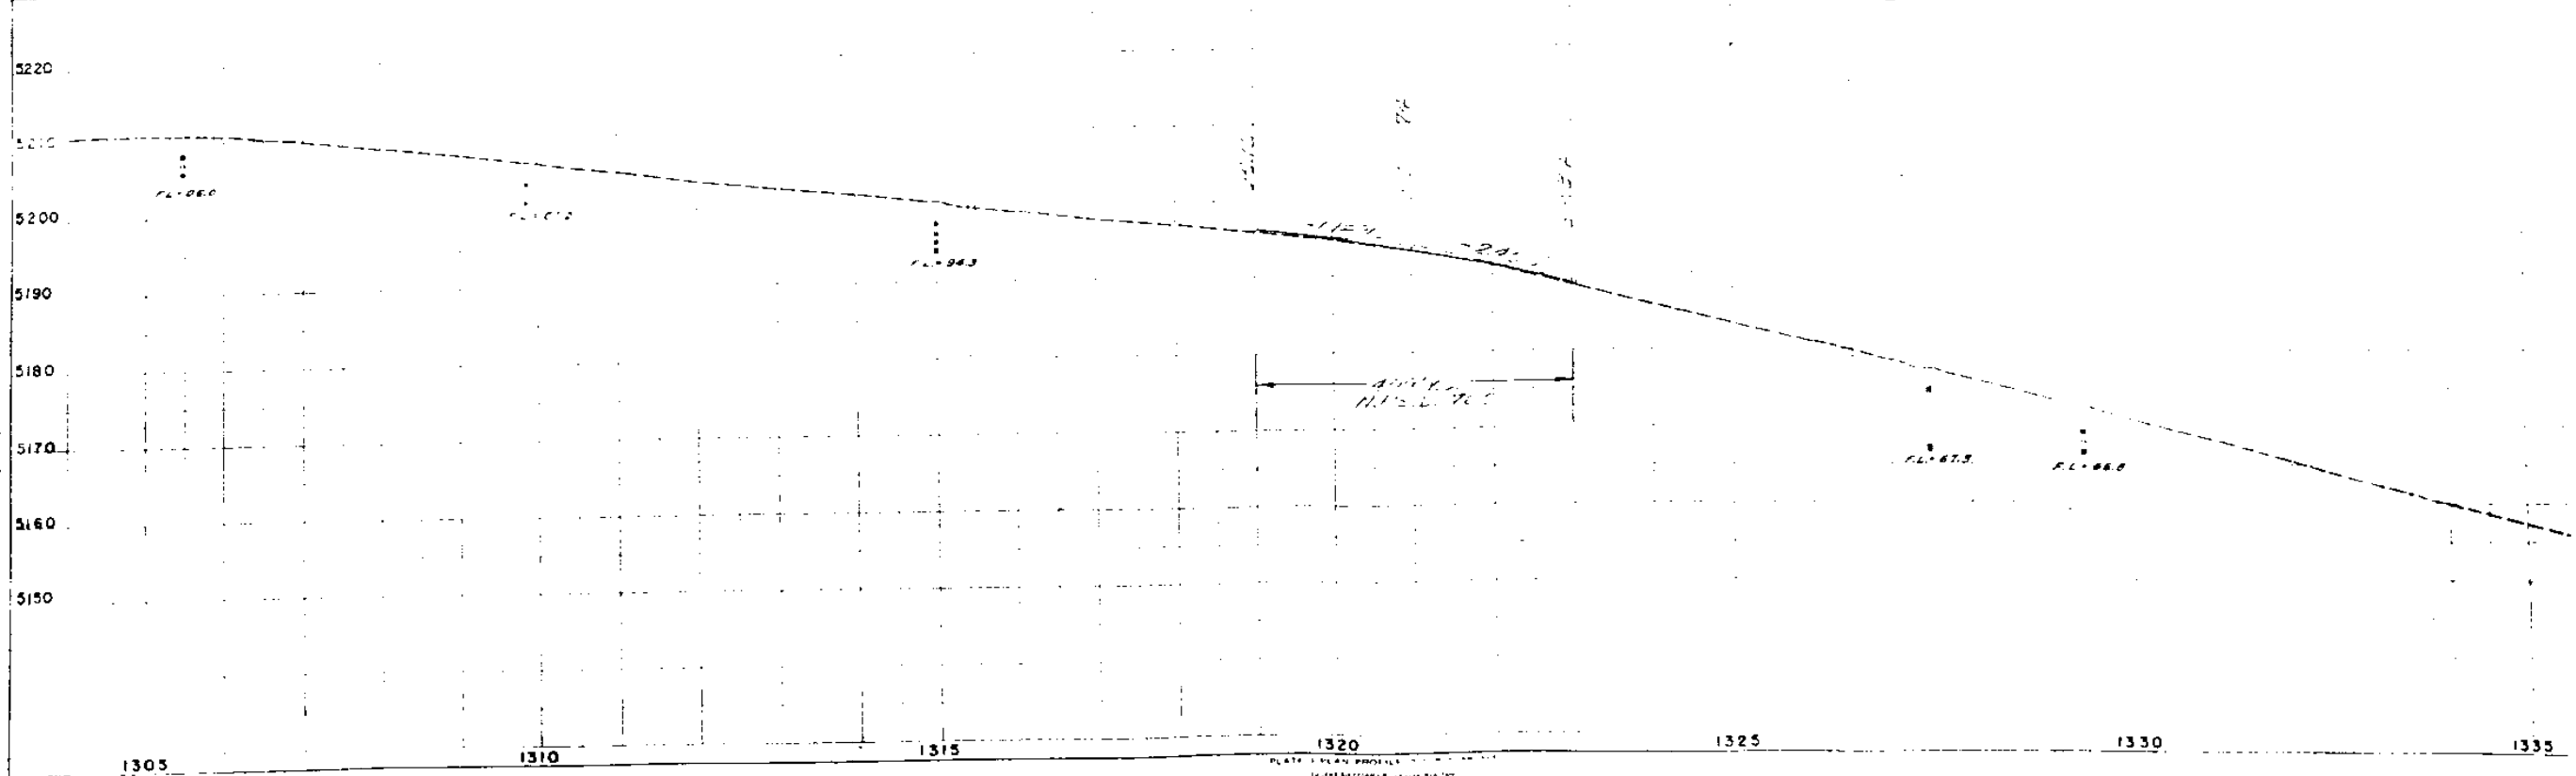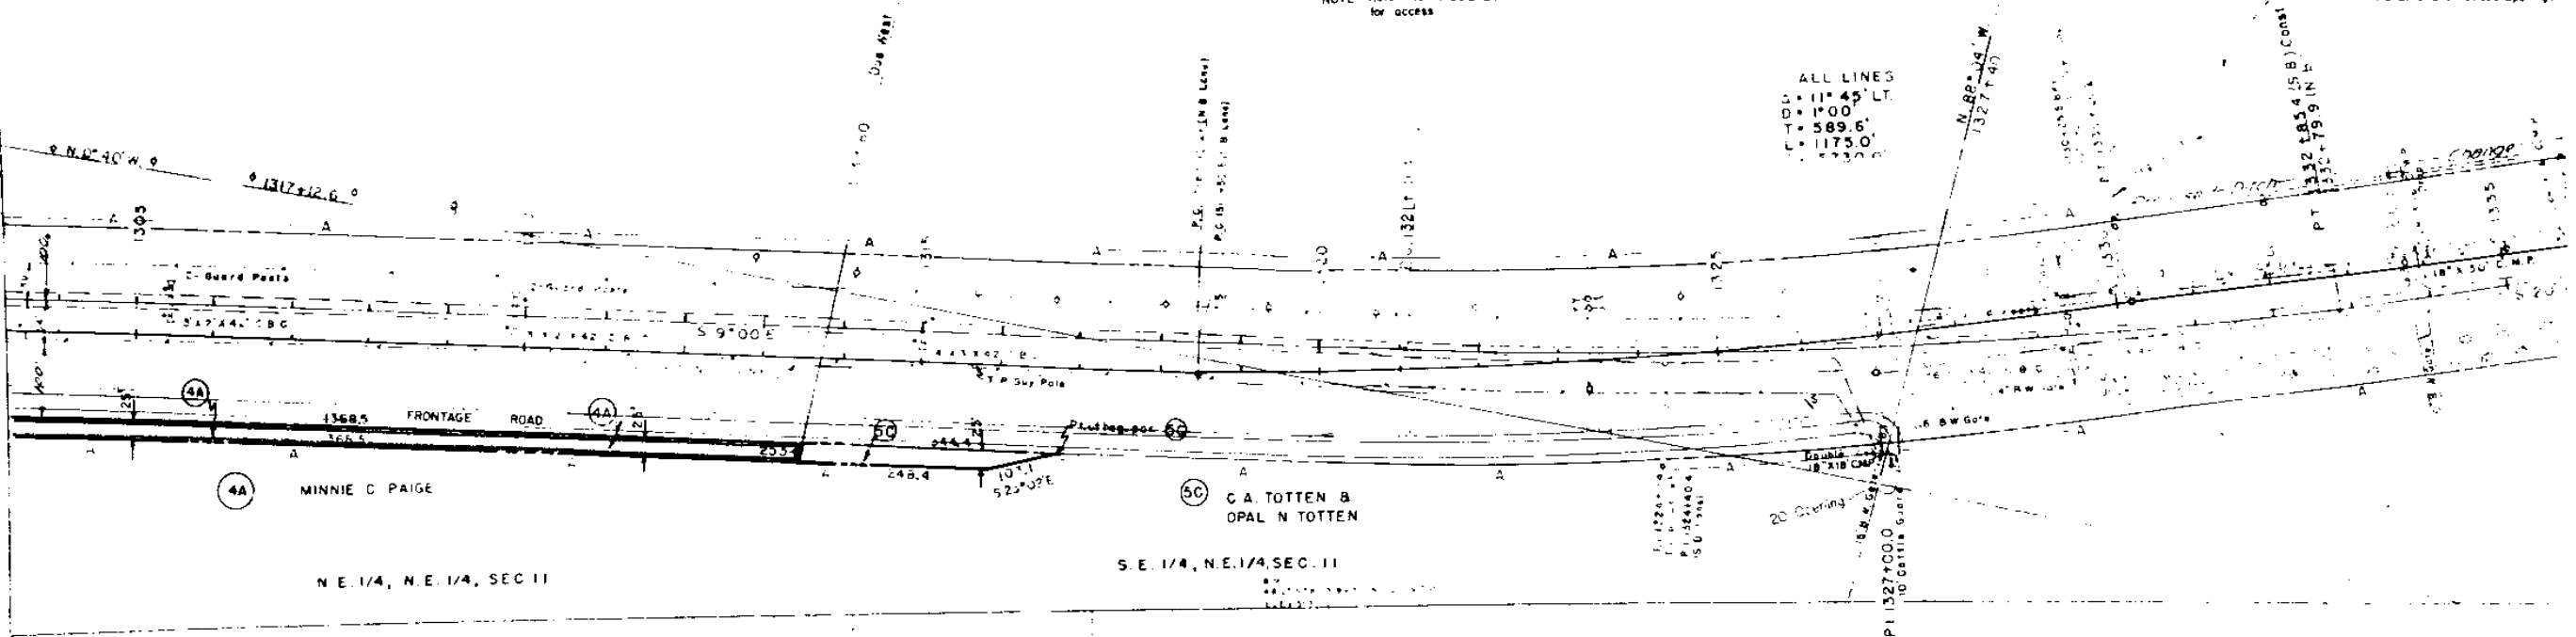

FED. ROAD DN. NO.	DISTRICT	FED. RD PROJ. NO.	ROUTE NO.	SECTION
6	COLO.	1002-2000	542	

Rev. 6-28-57 EC
IOC B/N
Rev. 3-28-58 System 1
Rev. 1-15-59 System 2
Rev. 1-15-59 System 3

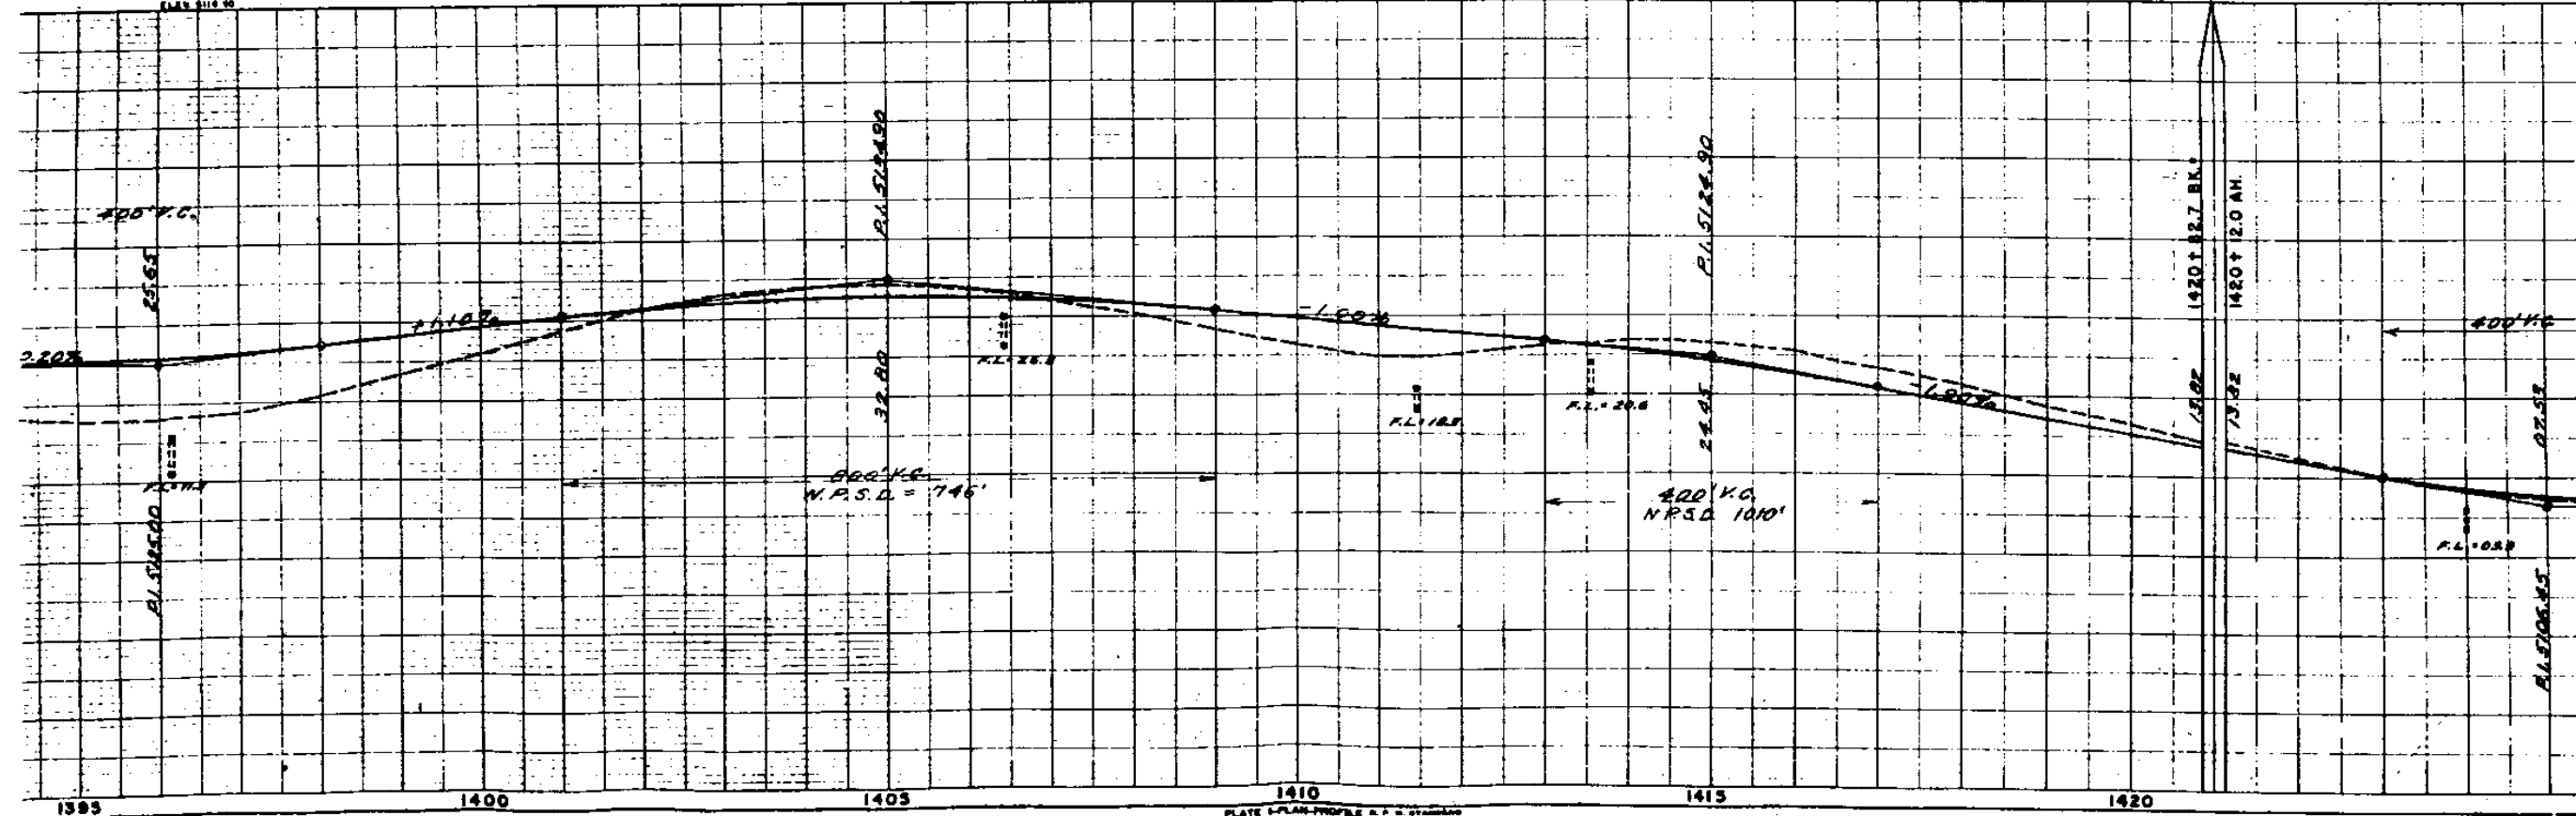

NOTE: Description from
Certificate of Title

N.W. 1/4, SEC. 6
T.19 S., R. 64 W.

NOTE:
R.O.W. CALCULATED FROM
SOUTH BOUND LINE


NOTE: Refer to 1 002-2(16)
for Access

FED. ROAD DIST. NO.	STATE	PROJ. NO.	SHEET NO.	TOTAL SHEETS
3	COLO.	F1002-2(45)	6	

RIGHT OF WAY
S.W. 1/4, SEC. 6
Rev. 1-19-59 (Access) JLS
Rev. 1-19-60 access REC

(21A) (21B)
M.J. BYERS & RUTH L. BYERS

(22A) PERCIVAL S. PRESTON &
MARGARET L. PRESTON

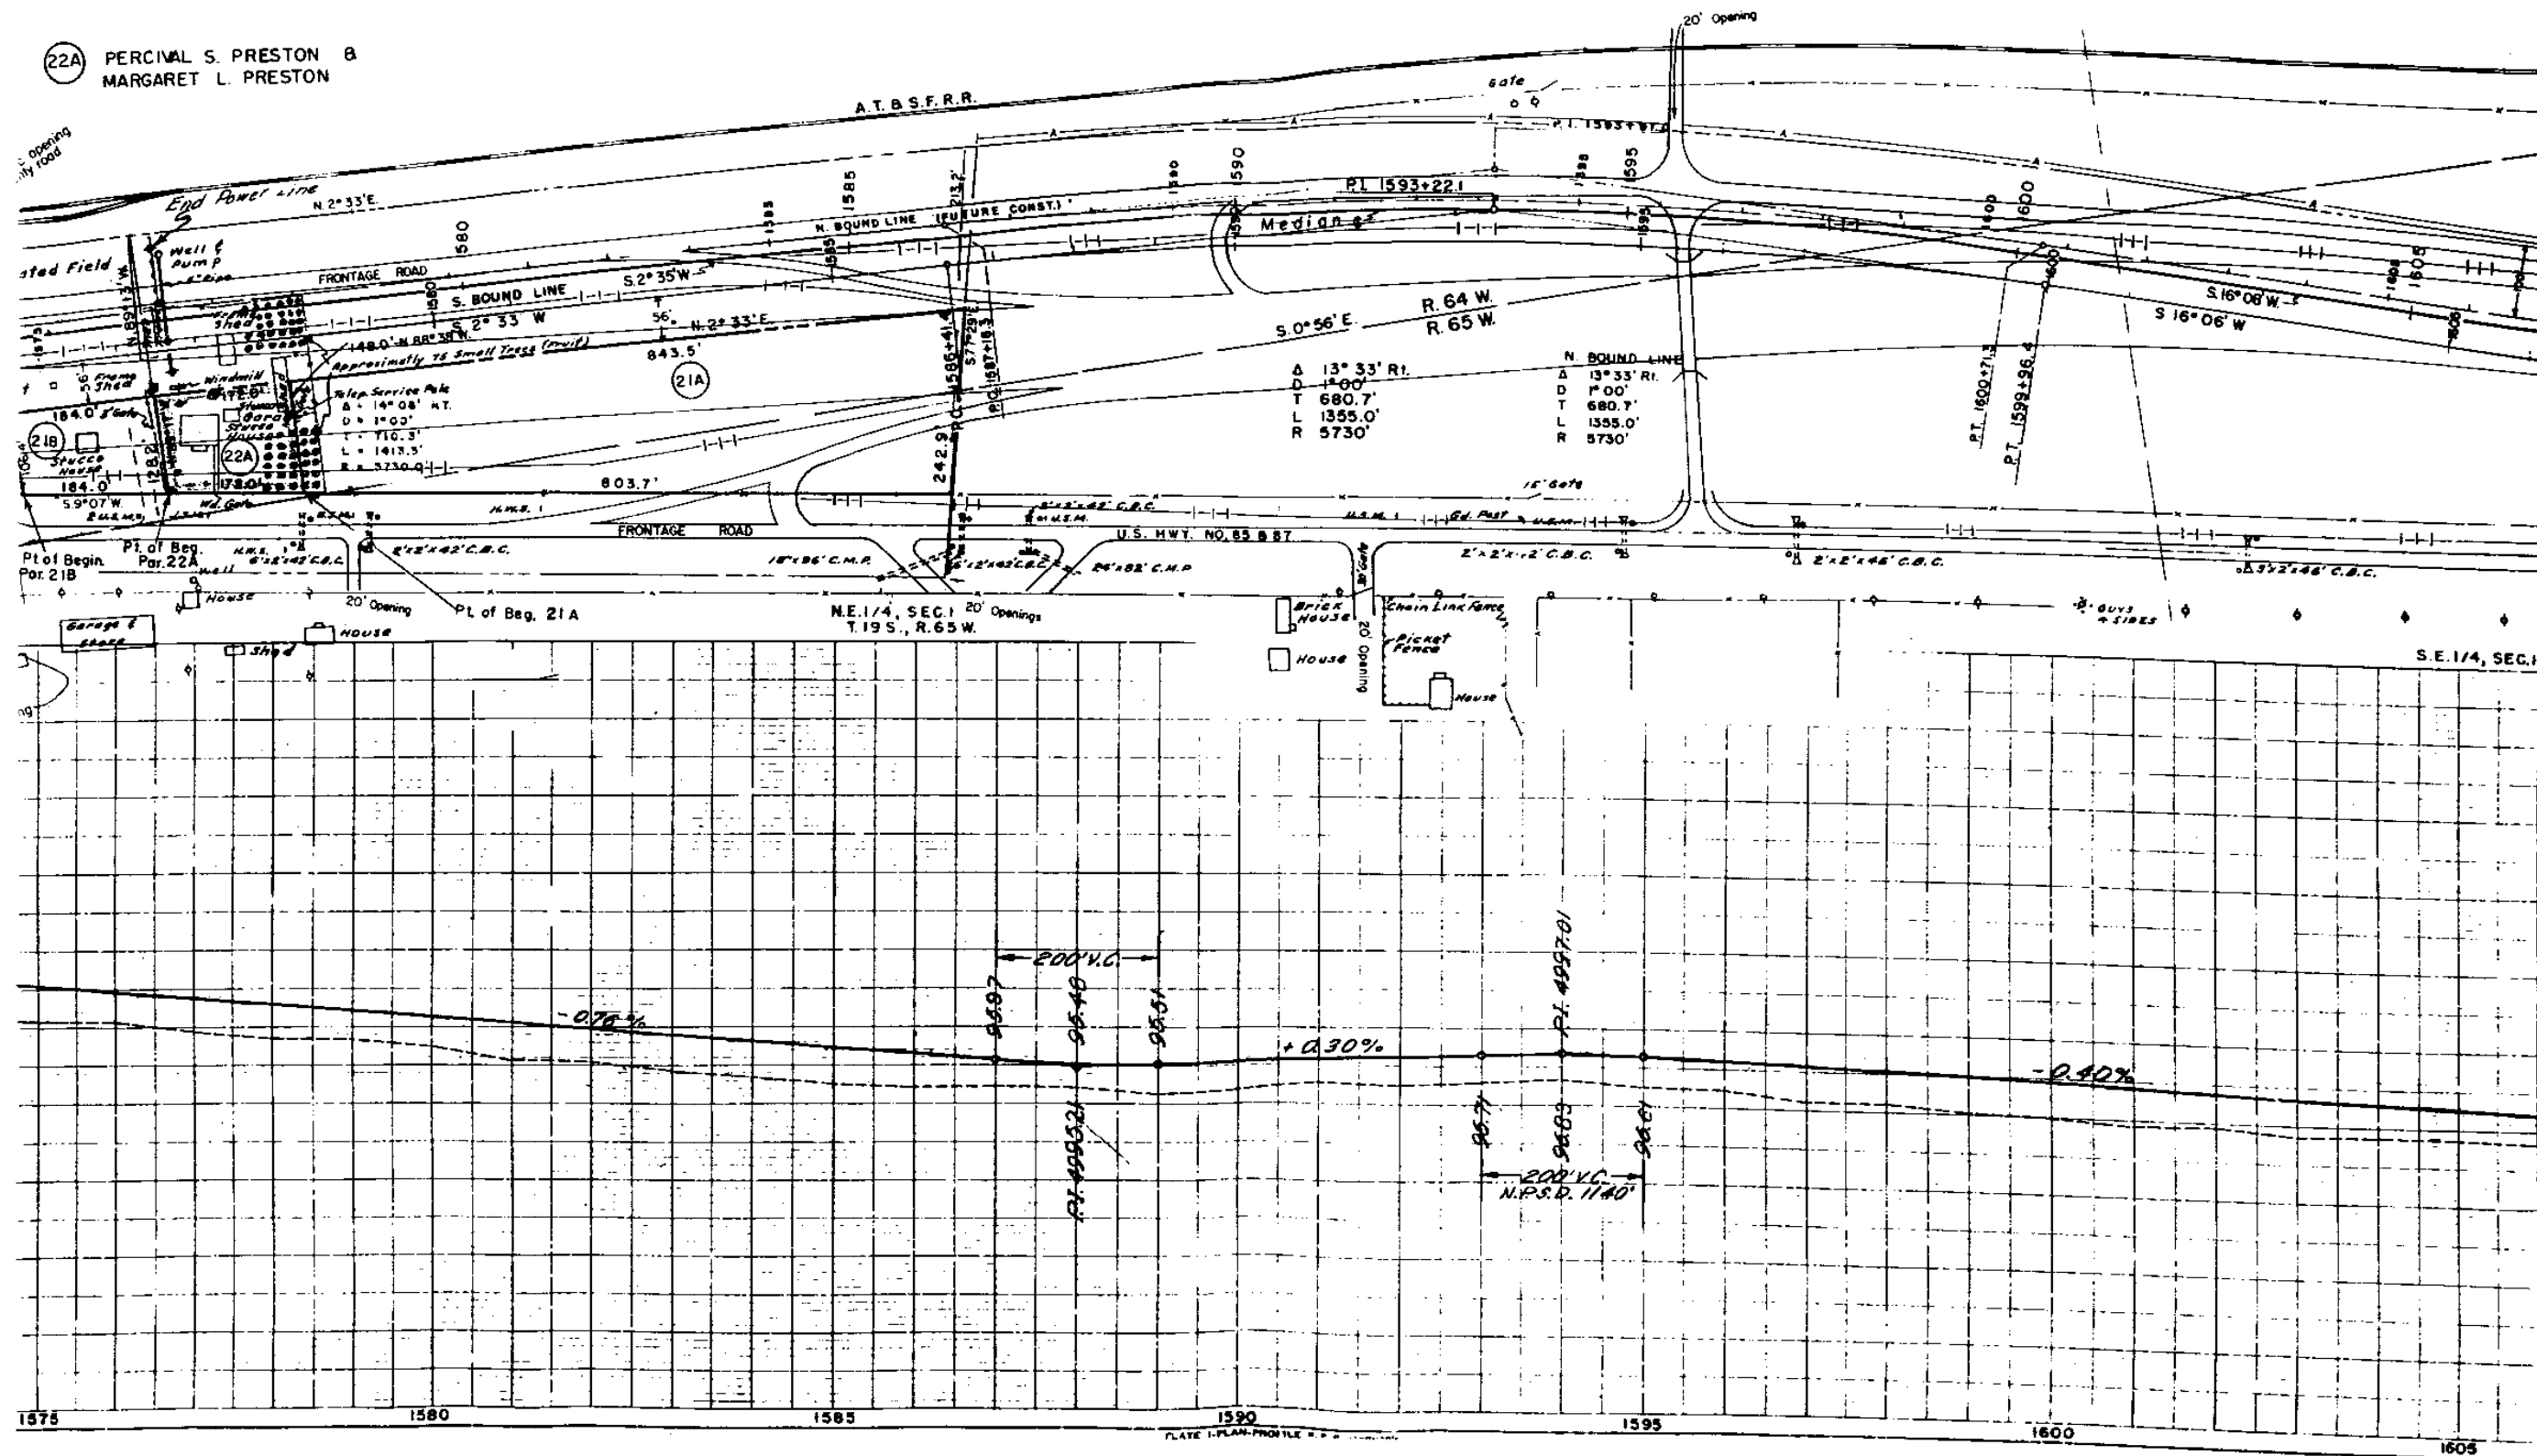

NOTE:
R.O.W. CALCULATED FROM
SOUTH BOUND LINE TO STATION 1697+50

NOTE Refer to p. 002-21451
for access

NOTE:
R.O.W. CALCULATED FROM
NORTH BOUND LINE FROM STATION 1714+03.2

Rev. 8-31-67 L.R. Rev. Opening

STATE
COLO. 1002-21451
REV. 2-26-57
CLD

SHEET
NO. 8
TOT
SHE. 10

RIGHT OF WAY

$\Delta = 24^\circ 40' R$
 $D = 1^\circ 00'$
 $T = 1252.8'$
 $L = 2466.7'$
 $H = 5730'$

20' NC Opening
to Frontage road only

20' NC Opening
to Frontage road only

LAWRENCE L. NICHOLS & HOUSTON H. NICHOLS

32A
REV.

32B
REV.

FREDERICK R. THORNE, DE RSE W. THORNE, 1/2
WILLIAM E. THORNE, A. LARANCE A. THORNE
LAWRENCE L. NICHOLS & HOUSTON H. NICHOLS

BEGIN NO WORK
SECTION

N.W. 1/4 SEC. 12

SW 1/4 SEC. 12
T. 9S, R. 65W

Test #66 Similar to #62 A-1-8101
Test #65A Similar to #62A A-4101
Test #65B Similar to #62B A-7-8101

Test #67 Similar to #62 A-1-8101
Test #66A Similar to #62A A-4101
Test #66B Similar to #62B A-7-8101

Test #68 Similar to #62 A-1-8101
Test #67A Similar to #62A A-4101
Test #67B Similar to #62B A-7-8101

Test #66 Similar to #62 A-1-8101
Test #65A Similar to #62A A-4101
Test #65B Similar to #62B A-7-8101

Test #66 Similar to #62 A-1-8101
Test #65A Similar to #62A A-4101
Test #65B Similar to #62B A-7-8101

Test #67 Similar to #62 A-1-8101
Test #66A Similar to #62A A-4101
Test #66B Similar to #62B A-7-8101

Test #68 Similar to #62 A-1-8101
Test #67A Similar to #62A A-4101
Test #67B Similar to #62B A-7-8101

15' W
CLAB

15' W
CLAB

1695

1700

1705

1710

1715

1720

1725


NOTE: Refer to FI 002-2(13) &
FI 002-2(16) for Access

Rev. 10-23-58 Deleted E-34-C Rev. Added 34-C F.C.M.
Rev. 10-6-58 F.C.M. E-34-C Rev.

FED. ROAD DIST. NO.	STATE	PROJ. NO.	SHEET NO.	TOTAL SHEETS
3	COLO.	1.002-2451	9	

Rev. 1-17-57 SW2. 33 A
Rev. 3-28-57 DLX E-34, E-34-A-E-
4e. 3-28-58 (To show access rights)
Rev. 1-19-59 (access) JLS
Rev. 1-18-60 access REC
Rev. 2-1-60 access REC
Rev. 5-17-60 E-34, E-34-P RE

RIGHT OF WAY

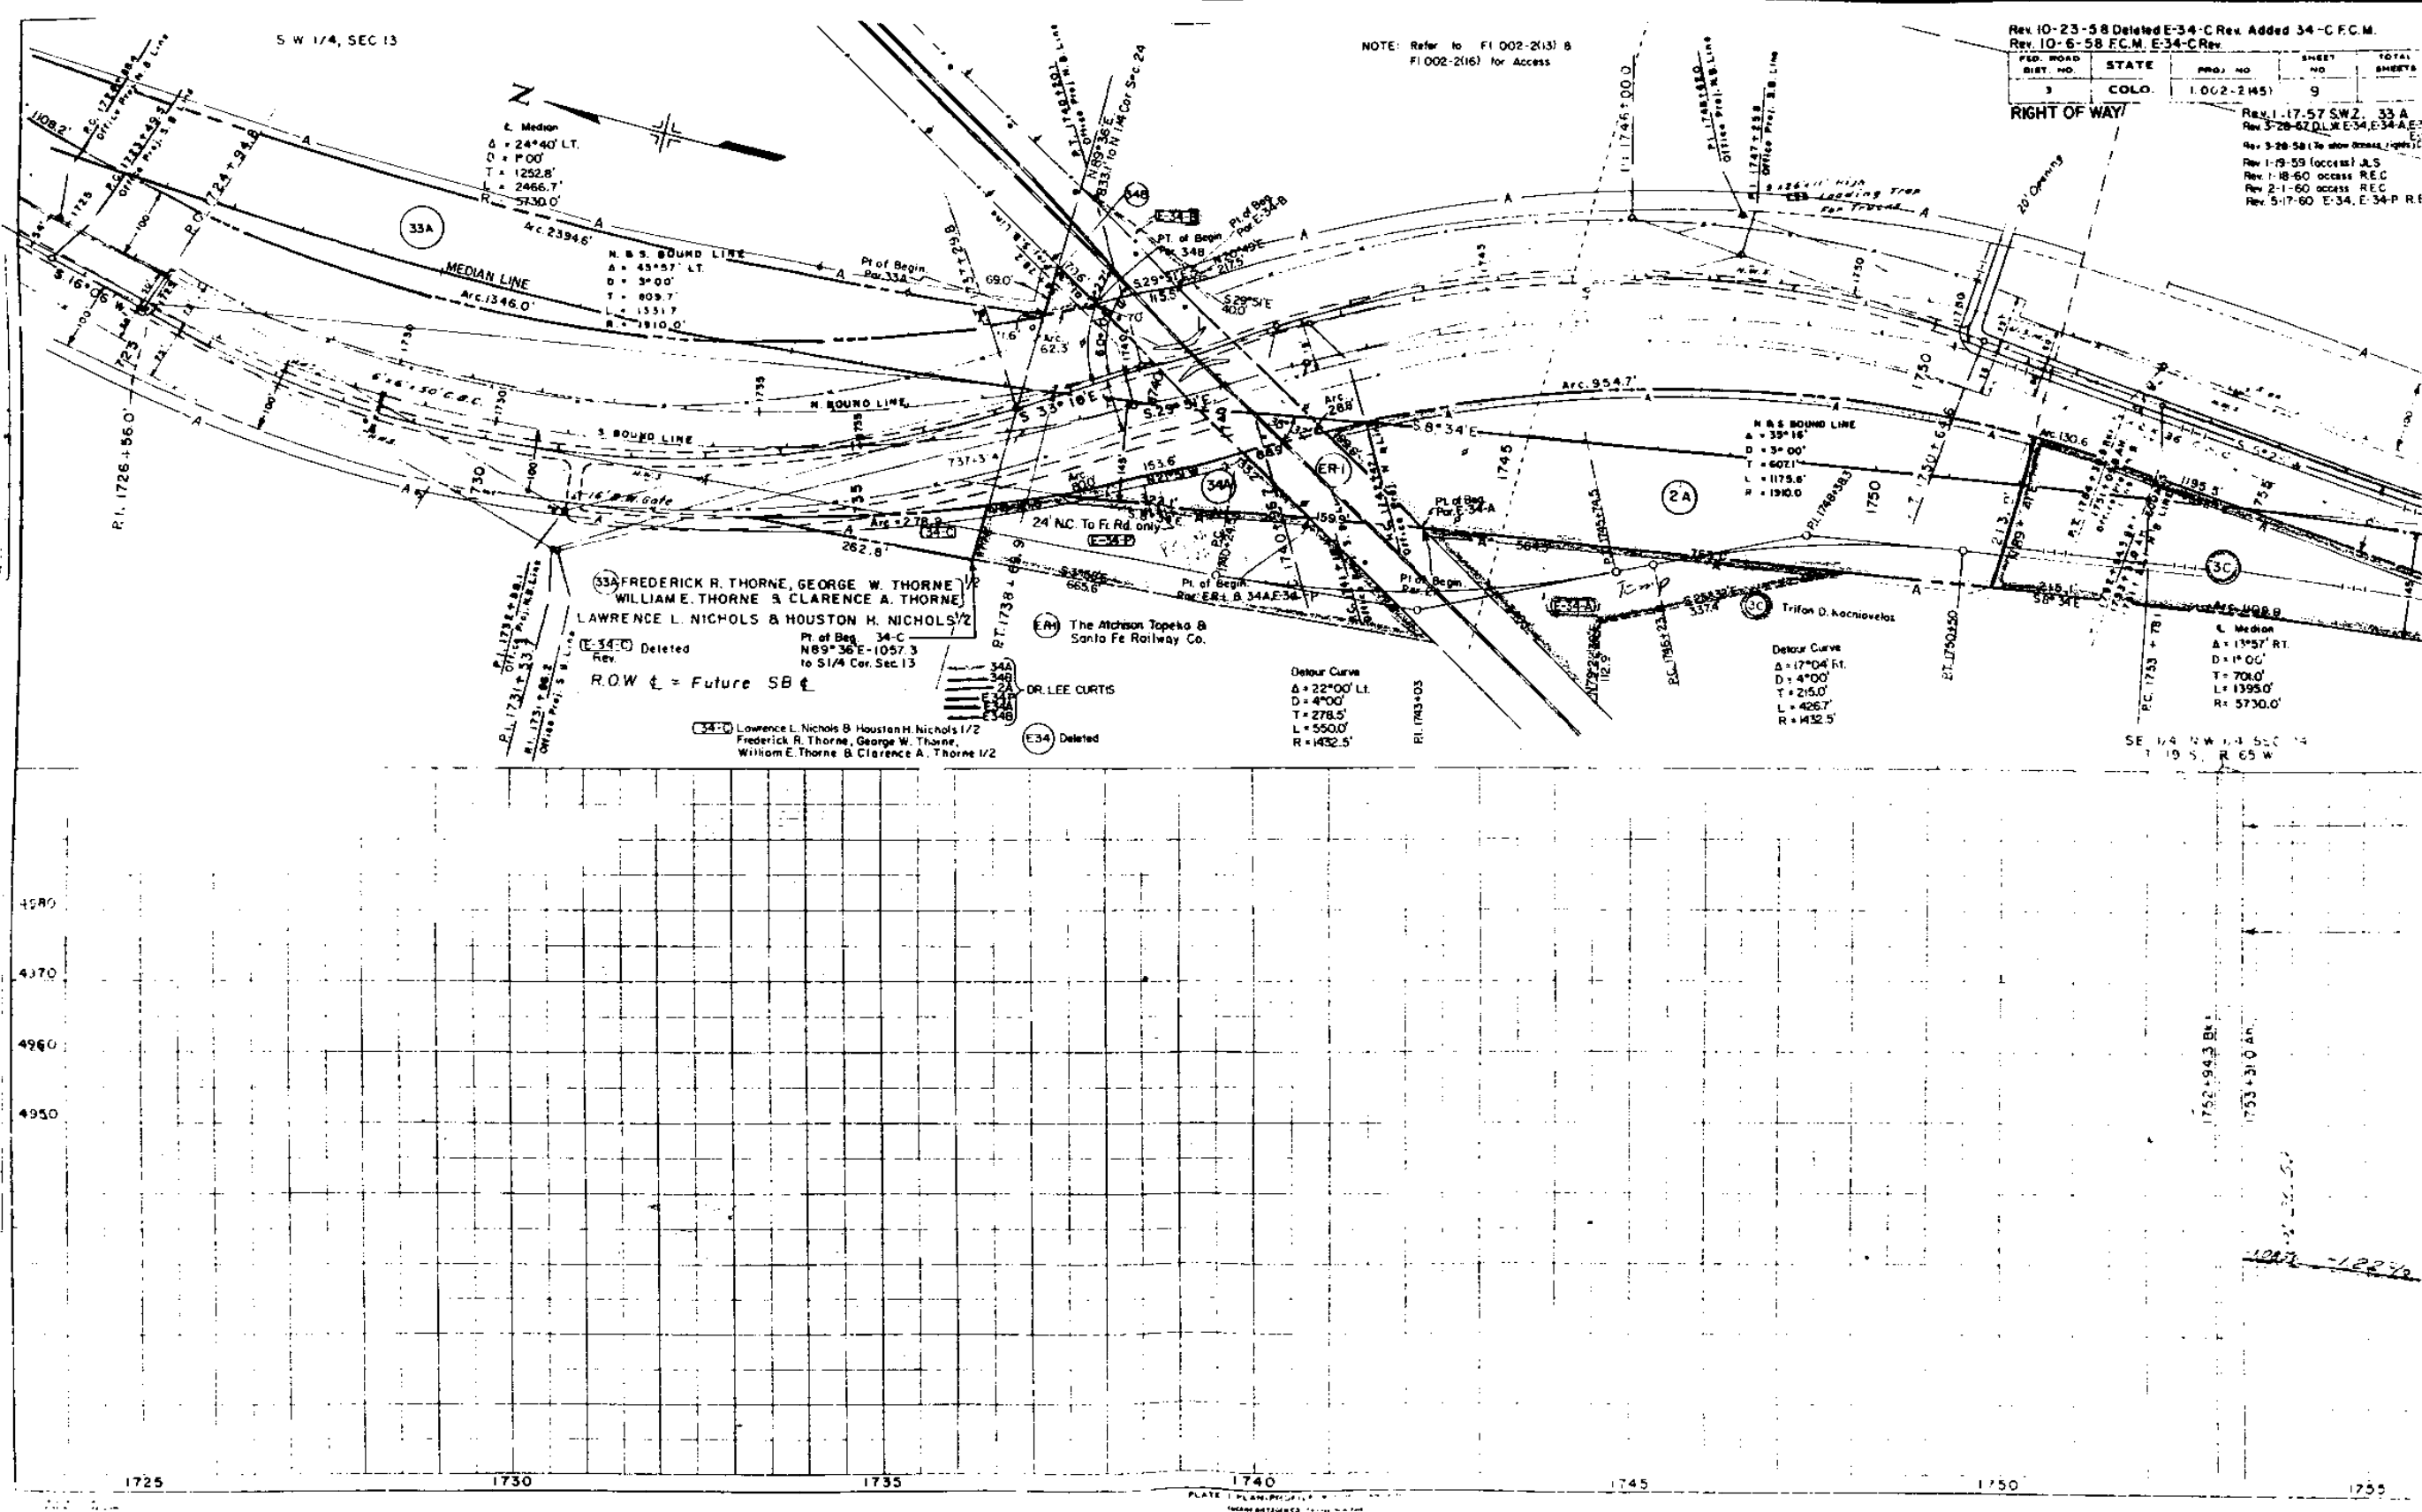

FED. ROAD DIV. NO.	DISTRICT	PROJ. NO.	SHEET NO.	TOTAL SHEETS
9	COLO.	1 002-2(45)	11	

RIGHT OF WAY

Rev. 3-28-59 To show access rights/ DMB
Rev. 1-19-59 {access} JLS
Rev. 1-18-60 access REC.

