

PROJECT CODE: 11942

ROW Status 1/15/99

PROJECT NO: IM 0252-038 & STU 0252-294

LOCATION: I-25 Climbing Lanes

Parcel No.	Owner	Date of FMV	Contacted Owner	Signed Agreement	Final Letter	Filed for Condemnation	Possession and Use Date	Final Payment	Amount Offered	Amount of Settlement
SE 20	Dunafon	Donation	6/10/98	7/28/98	1-799-0665 1-917-0102 (Cell)	SLOPE EASEMENT EXHIBITS FILED WITH TM 0252-038, FI 002-2(11) FOR SECTIONS 27, 34 T6S, R67W Sec 3 T7S R67W			0	0
SE 21	Olen	Donation	6/10/98	7/6/98					0	0
SE 22	Bienker	Donation	6/10/98	6/11/98					0	0
SE 23	Riner	Donation	6/10/98	6/11/98					0	0
SE 24	Abel	Donation	6/10/98	6/13/98					0	0
SE 25	Gormley	Donation	6/10/98	6/15/98					0	0
SE 26	Benoit	Donation	6/10/98	6/17/98					0	0
SE 27	Brown	Donation	6/10/98	6/11/98					0	0
SE 28	Mahon	Donation	6/10/98	6/11/98					0	0
SE 29	Chastain	Donation	6/10/98	6/13/98					0	0
SE 1	Dillon Real Estate	Donation	3/27/98	5/19/98					0	0
TE-2	N-Two, LLC	Donation	3/27/98	5/19/98						

PROJECT CODE: 11942

PROJECT NO: IM 0252-038

LOCATION: I-25 Climbing Lanes

[illegible]

COLORADO
DEPARTMENT OF HIGHWAYS


FED. ROAD DIV. NO.	DISTRICT	PROJ. NO.	SHEET NO.
9	COLO.	1002-2 (49)	1
Rev. 1-21-57 F.C.M.			Rev. 5-10-57 A.A.H.
RIGHT OF WAY			Rev. 3-

INDEX OF SHEETS
SHEET NO. 1 SKETCH MAP & TITLE PAGE
SHEET NO. 2-2A TABULATION OF PROPERTIES
SHEET NO. 3-13 PLAN & PROFILE SHEETS
SHOWING RIGHT OF WAY
SHEET NO. 14-19 OWNERSHIP MAP


PLAN AND PROFILE OF PROPOSED
FEDERAL AID PROJECT NO. 1002-2(49)
STATE HIGHWAY NO. 185 (25)
ARAPAHOE & DOUGLAS COUNTIES
RIGHT OF WAY

SCALES OF ORIGINAL TRACINGS
ON PLAN, 1 IN. = 100 FT.
ON PROFILE, 1 IN. = 100 FT. HORIZONTAL
1 IN. = 10 FT. VERTICAL
GRADE LINE ON PROFILE IS SHOWN AS GRADE OF FINISHED ROAD
GROSS LENGTH OF PROJECT: 78,729.8 FEET = 14.911 MILES
NET LENGTH OF PROJECT: 69,029.8 FEET = 13.074 MILES

CONVENTIONAL SIGNS

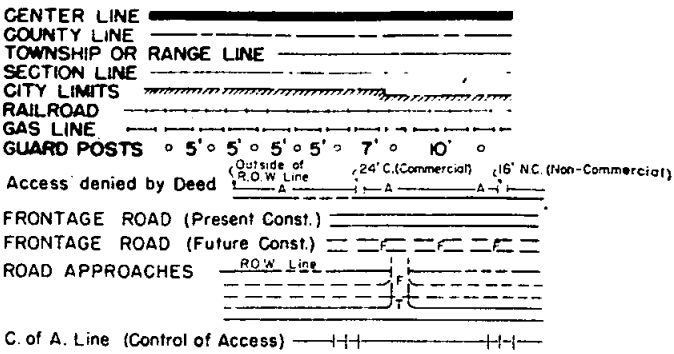

INFORMATION OBTAINED FROM AVAILABLE COUNTY RECORDS

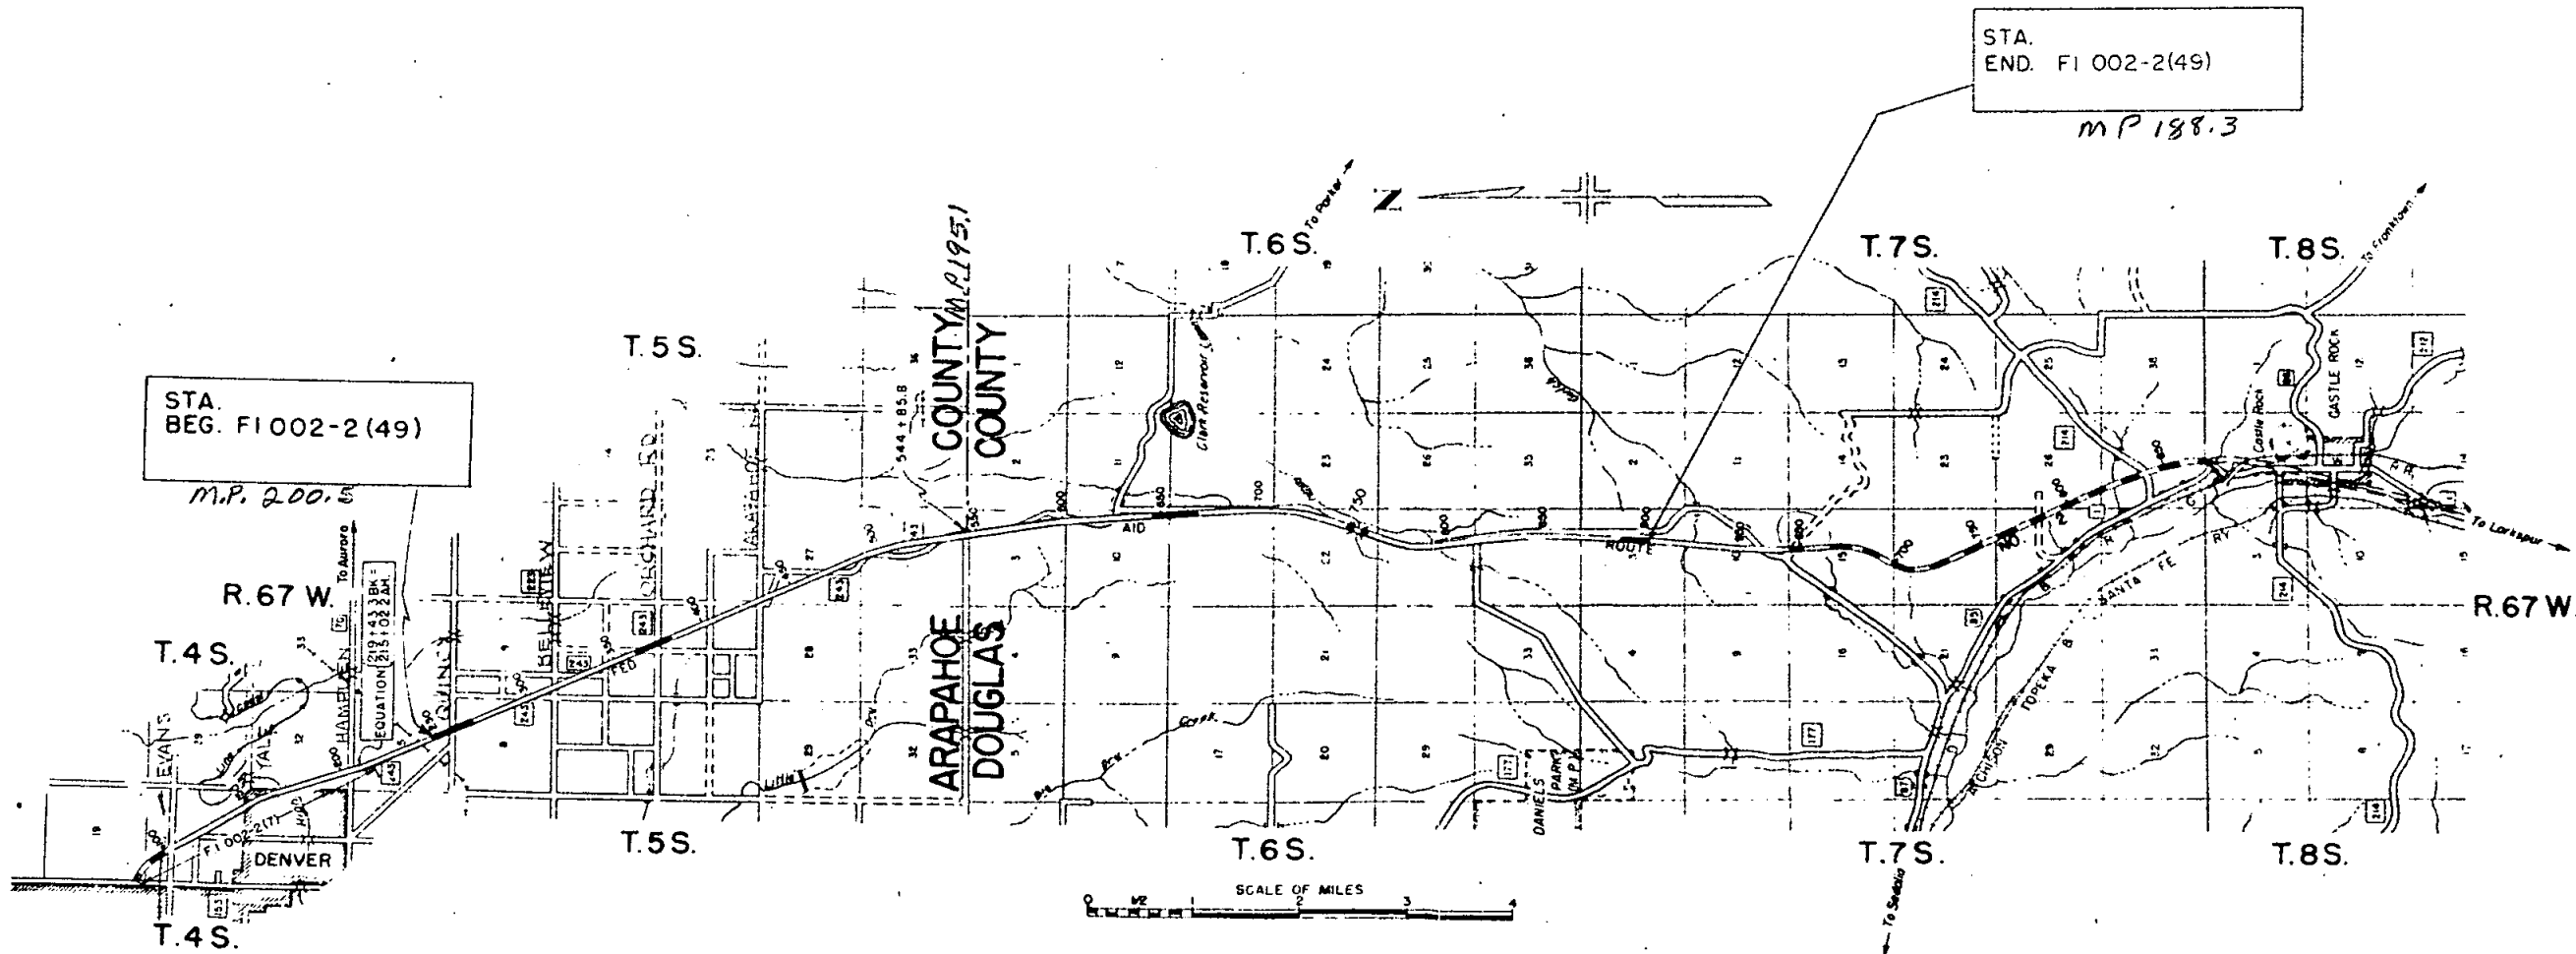

R. O. W. TABULATION OF PROPERTIES IN ARAPAHOE & DOUGLAS COUNTY S.H.No. 185 PROJ. 1 002-2(49)

Rev. 2-4-57 R.E.C.
Rev. 3-12-57 F.C.M.

Rev. 2-19-57 F.C.M.
Rev. 3-6-57 F.C.M.

FEDERAL ROAD DIVISION NO.	DISTRICT	PROJ. NO.	SHEET NO.	TOTAL SHEETS
9	COLORADO	1 002-2(49)	2	

RIGHT OF WAY
Rev. 1-21-57 F.C.M.
Rev. 1-31-57 J.C.
Rev. 2-27-57 S.W.Z.

PARCEL NO.	OWNER	ADDRESS	LOCATION	AREA IN ACRES						REMARKS	NO.
					PARCEL	TO BE ACQUIRED					
			ARAPAHOE COUNTY								
		INTERCHANGE AT QUINCY	T. 5 S., R. 67 W.								
1 Rev.2	FRANKLIN L. BURNS		UNIV. COTTAGE HOME ADD. SE 1/4 Sec. 5		0.768	0.768					
2 Rev.3	FRANKLIN L. BURNS		UNIV. COTTAGE HOME ADD. SE 1/4 Sec. 5		0.736	0.736					
3 Rev.2	LOUIS P. BANSBACH JR. & CHARLOTTE B. WARREN		NE 1/4 Sec. 8		1.345	1.345					
4 Rev.2	BANSBACH FARMS INC.		NE 1/4 Sec. 8		0.861	0.861					
		INTERCHANGE AT ORCHARD									
5	DELETED										
6	DELETED										
7 Rev.2	IRENE L. LANE		N 1/2 OF TRACT 4 IN NE 1/4 Sec. 21		2.538	2.538					
8	DELETED										
9	DELETED										
10 Rev.	READE WHITING DAY ET.AL		TRACTS 3-4 IN NE 1/4 Sec. 21		3.053	3.053					
11	COLUMBINE ENTERPRISES, INC.		TRACT 5 IN NW 1/4 Sec. 21		1.458	1.458					
12	BERT O. & BERTRAND O. LARSEN J.T.		TRACT 2 IN NE 1/4 Sec. 21		0.727	0.727					
13	PAUL C. VONROSENBERG & IRENE VON ROSENBERG		TRACT 6 IN NW 1/4 Sec. 21		0.069	0.069					
14	DELETED										
			DOUGLAS COUNTY								
		INTERCHANGE AT STA. 654	T. 6 S., R. 67 W.								
15	TOM O. BRADBURY & GLADYS C. BRADBURY		SE 1/4 Sec. 10		2.959	2.959					
16	TOM O. BRADBURY & GLADYS C. BRADBURY		SE 1/4 Sec. 10		2.222	2.222					
17	E. G. SEIDENSTICKER		SW 1/4 Sec. 11		0.410	0.311					
17A	E. G. SEIDENSTICKER		SW 1/4 Sec. 11		0.175	0.175					
18	JOHN J. SCHWEIGER & MAX SCHWEIGER		NW 1/4 Sec. 14		0.904	0.387					
19	JOHN J. SCHWEIGER & MAX SCHWEIGER		NE 1/4 Sec. 15		2.338	2.338					
20 Rev.	THE ARAPAHOE BUILDING CO., A CORP.		NE 1/4 Sec. 15		4.133	4.133					

R. O. W. TABULATION OF PROPERTIES IN DOUGLAS

COUNTY S.H. No. 185 PROJ. 1 002-2(49)

Rev. 10-3-57 R.E.C.
Rev. 5-8-58 R.E.C.

Rev. 5-10-57	H.M.C.	Rev. 6-17-57 F.C.M.	Rev. 6-24-57 F.C.M.
FEDERAL ROAD DIVISION NO.	DISTRICT	PROJ. NO.	SHEET NO.
9	COLORADO	1 002-2 (49)	2A
		Rev. 7-15-57 F.C.M. Rev. 7-17-57 F.C.M.	

RIGHT OF WAY

PARCEL NO.	OWNER	ADDRESS	LOCATION	AREA IN ACRES								REMARKS	NO.
					PARCEL	TO BE ACQUIRED							
		INTERCHANGE AT STA. 892	T. 7 S., R. 67 W.										
21	HERMAN MILLER		E 1/2 NE 1/4 Sec. 3		4.822	4.822							
22	MORNINGSIDE HOMES, INC., A CORP.		W 1/2 NE 1/4 Sec. 3		4.065	4.065							
23	J. Y. LAGAE & INA M. LAGAE		SE 1/4 Sec. 3		1.452	1.452							
24	J. Y. LAGAE & INA M. LAGAE		SE 1/4 Sec. 3		0.824	0.824							
			T. 6 S., R. 67 W.										
25Rev. 3	ELLIOTT H. BROOKS & HERMAN J. WOLACH		NE 1/4 Sec. 3		2.806	2.646							
25A	LEROY GILES & ANNIE D. GILES		NE 1/4 Sec. 3		0.711	0.711							
			NE 1/4 Sec. 3										
			"CASTLE VIEW HEIGHTS"										
26	JOHN A. McNAMARA & JESSIE McNAMARA, J.T.	DELETED	LOTS 1 TO 19 INCLUSIVE & LOT 21		3.278	3.278							
27Rev.	NOBEL INVESTMENT COMPANY, A CORPORATION	DELETED	LOTS 1 TO 7 INCLUSIVE		2.270	2.270							
28	L. J. HEARN & AGNES M. DRAGH, J.T.	DELETED	LOTS 8 & 9		0.240	0.240							
29	THOMAS R. STANDER & MYRTLE M. STANDER, J.T.	DELETED	LOTS 10 & 11		0.244	0.244							
30	FAY W. MURPHREE, GEORGIA MURPHREE & MARILYN MURPHREE, J.T.	DELETED	LOT 12		0.125	0.125							
31	JOSEPH E. VOSS & ROSE MARY VOSS, J.T.	DELETED	LOT 13		0.128	0.128							
32	RALPH S. RAPUANO & LENORA C. RAPUANO, J.T.	DELETED	LOT 14		0.130	0.130							
33	JAMES G. DAMASKAS & MARY ANN DAMASKAS, J.T.	DELETED	LOTS 15 & 16		0.269	0.269							
34	JAMES R. SNEDEKER & SAMUEL V. ORIGLIA	DELETED	LOTS 17, 18, & 19		0.540	0.540							
35	SAUL N. DAVIDSON, WALTER R. SCHICK & H. SOL GERSONSKY	DELETED	LOT 21		0.814	0.814							
36	TOM O. BRADBURY & GLADYS C. BRADBURY, J.T.		SE 1/4 Sec. 3		1.584	1.556							
37	JOHN J. SCHWEIGER & MAX SCHWEIGER	CASTLE ROCK, COLORADO	E 1/2 Sec. 22		0.417	0.417						PERMANENT EASEMENT	
E-37A	JOHN J. SCHWEIGER & MAX SCHWEIGER	CASTLE ROCK, COLORADO	SE 1/4 Sec. 22		0.196	0.196							
38	DELETED												
39Rev. 2	ARTHUR CERASA & MARY CERASA	SEDALIA, COLORADO	E 1/2 Sec. 34		0.775	0.775							
40	ARTHUR CERASA & MARY CERASA		SE 1/4 Sec. 27		0.098	0.098							
40-47	DELETED												
48	TOM O. BRADBURY & GLADYS C. BRADBURY, J.T.		E 1/2 Sec. 10		5.024	4.969							
49	E. G. SEIDENSTICKER		SW 1/4 Sec. 11		0.461	0.461							

SE 1/4 Sec. 5 T.5S. R.67W.


FEDERAL ROAD DIVISION NO.	DISTRICT	PROJ. NO.	SHEET NO.	TOTAL SHEETS
9	COLORADO	1. 002 - 2 (49)	3	

RIGHT OF WAY
Rev. 3-6-57 E.C.M.
Rev. 1-21-57 E.C.M. 3-4
Rev. 2-19-57 E.C.M.
Rev. 2-27-57 S.W.Z. 1 Rev. 2 8 2 Rev. 2
Rev. 3-25-58 R.E.C.
Rev. 5-8-58 distance between centerlines R.E.C.

NE 1/4 Sec. 8 T.5S. R.67W.

TRACT 59

University Cottage Home Addition

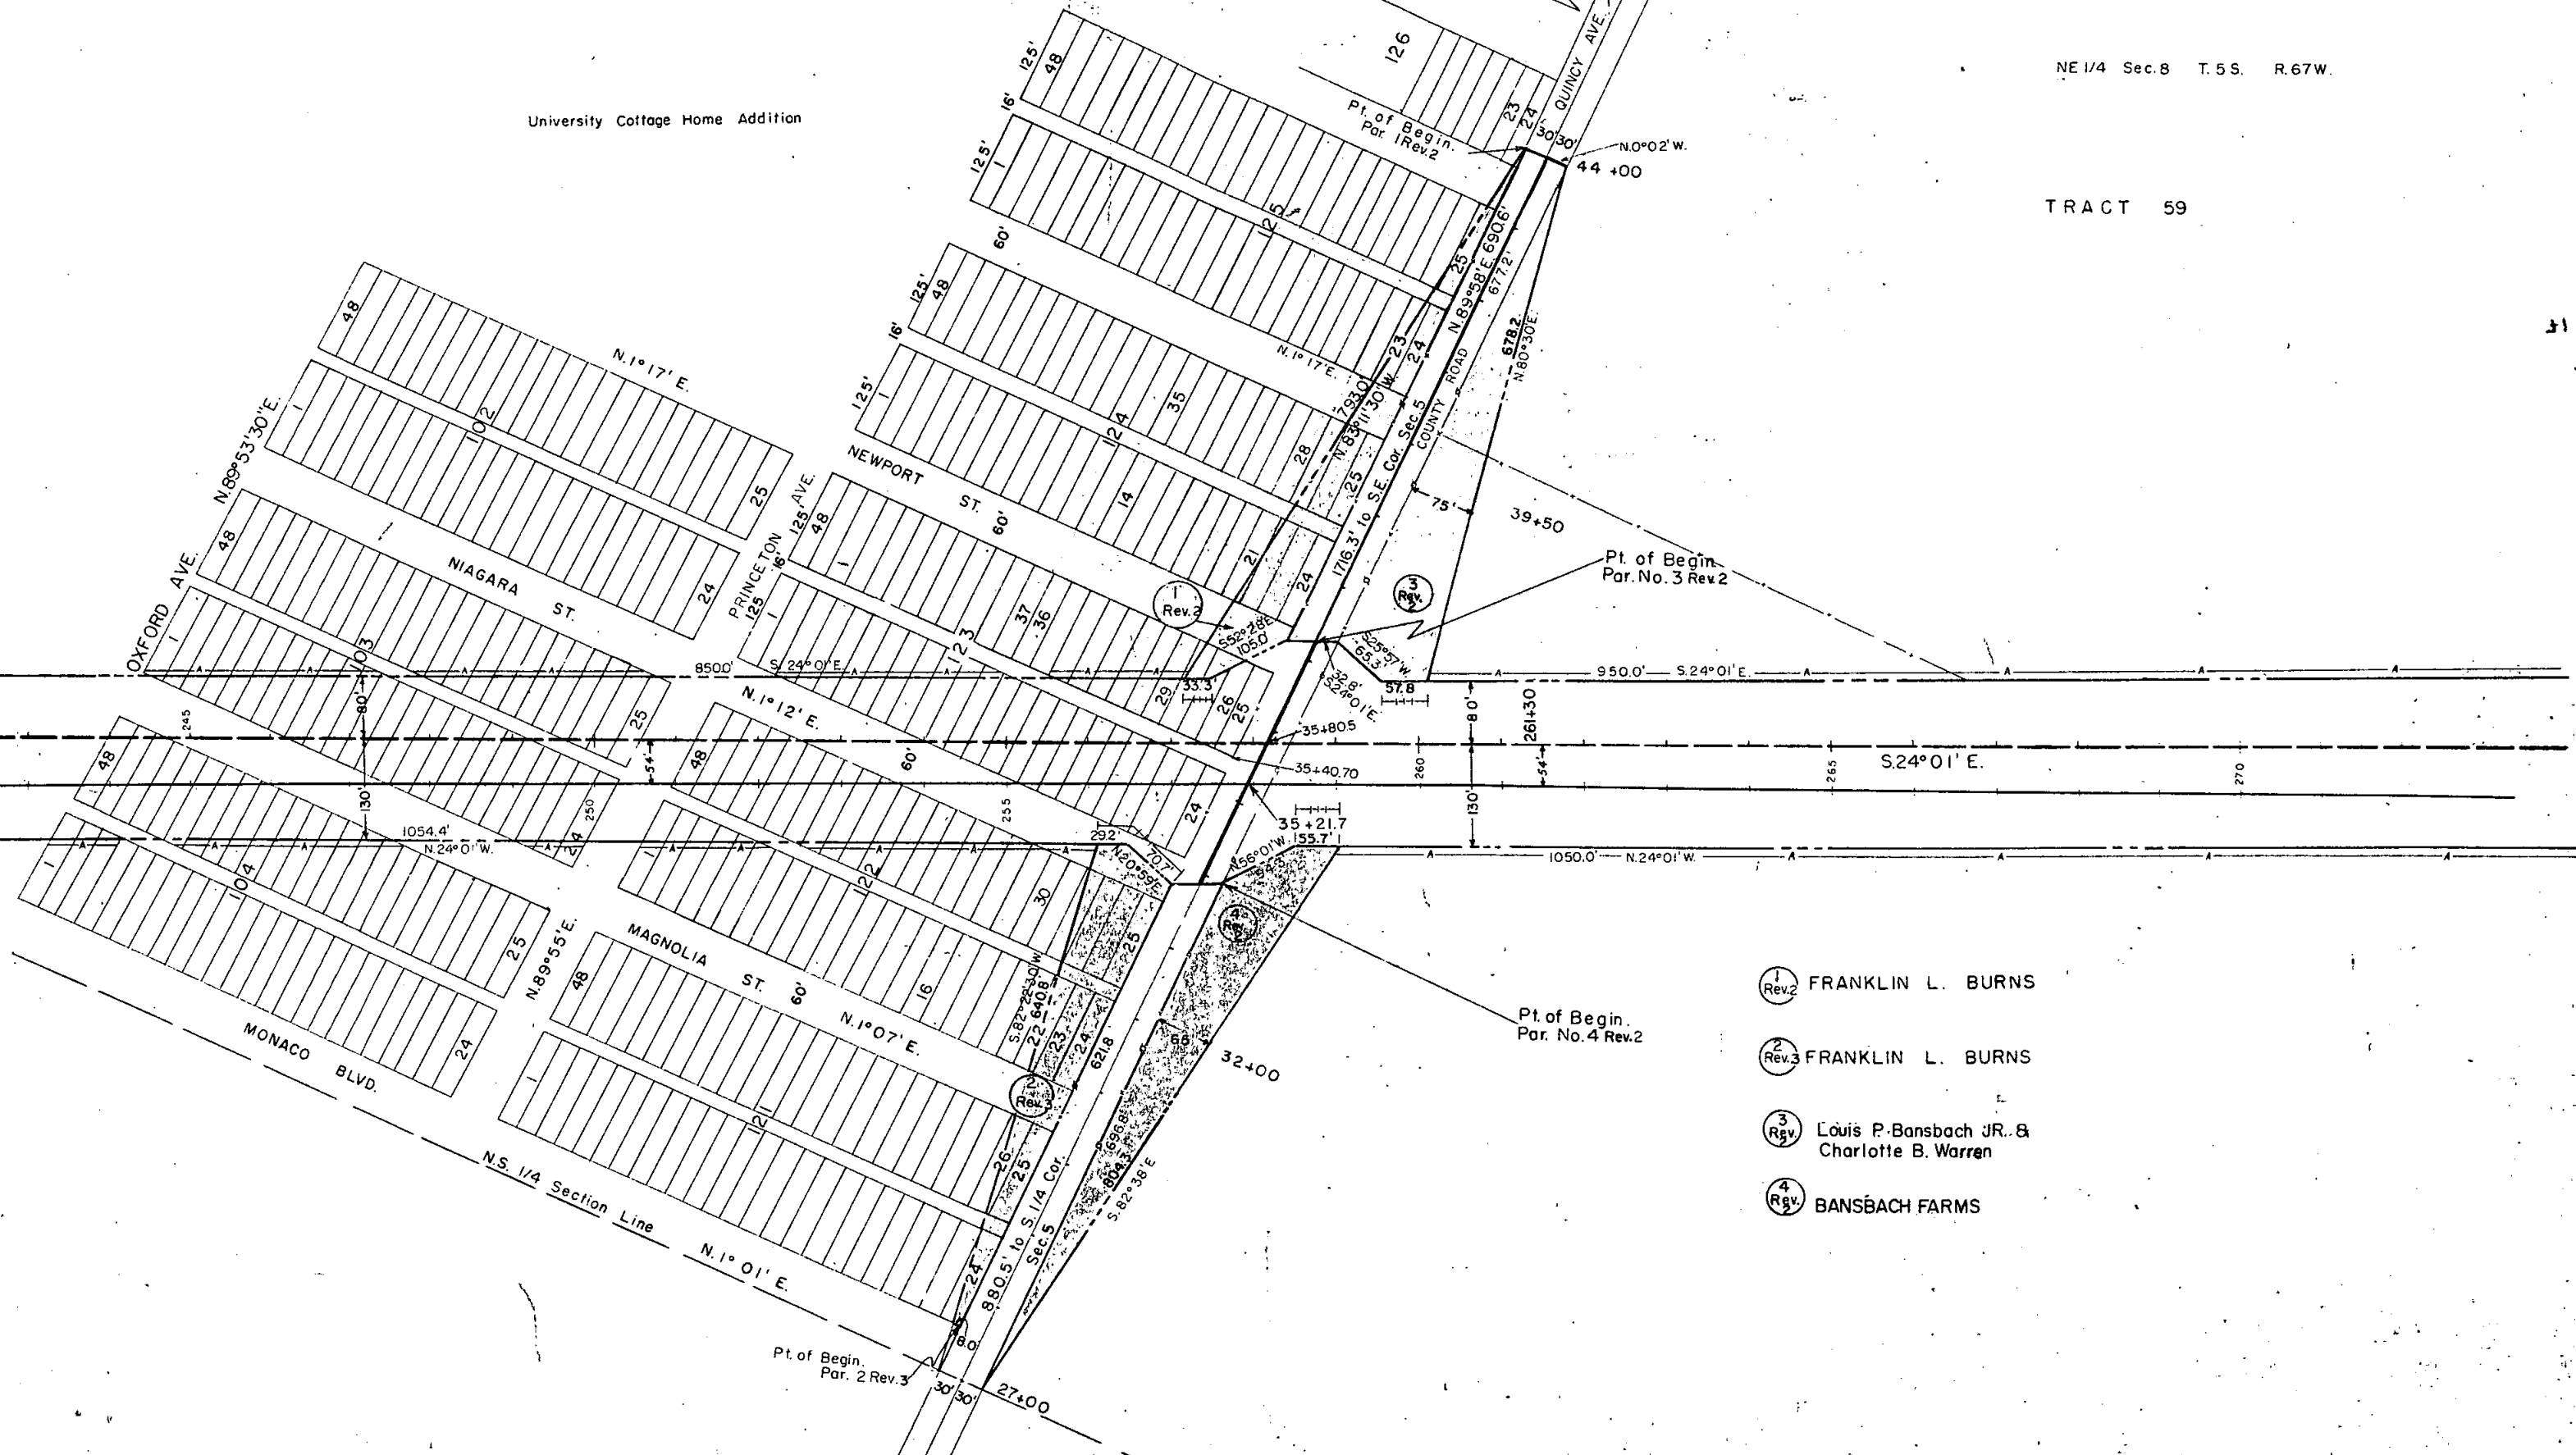

S.E. 1/4 SEC. 5
T. 5 S. R. 67 W.

SEE SHEET 3 (1002-2(49)) FOR ACCESS

C U L T I V A T E D F I E L D


Rev. 3-25-58 R.E.C.

Rev. 3-6-57 F.C.M.


FED. ROAD DIST. NO.	DIST.	PROJ. NO.	SHEET NO.	TOTAL SHEETS
9	COLO.	1002-2(49)	4	

Rev. 1-21-56 F.C.M. 3-4
Rev. 2-27-57 S.W.Z. 1 Rev. 2 & 2 Rev. 2
N.E. 1/4 SEC. 8 Rev. 5-8-58 distance
T. 5 S. R. 67 W. between centerlines R.E.C.

RIGHT OF WAY

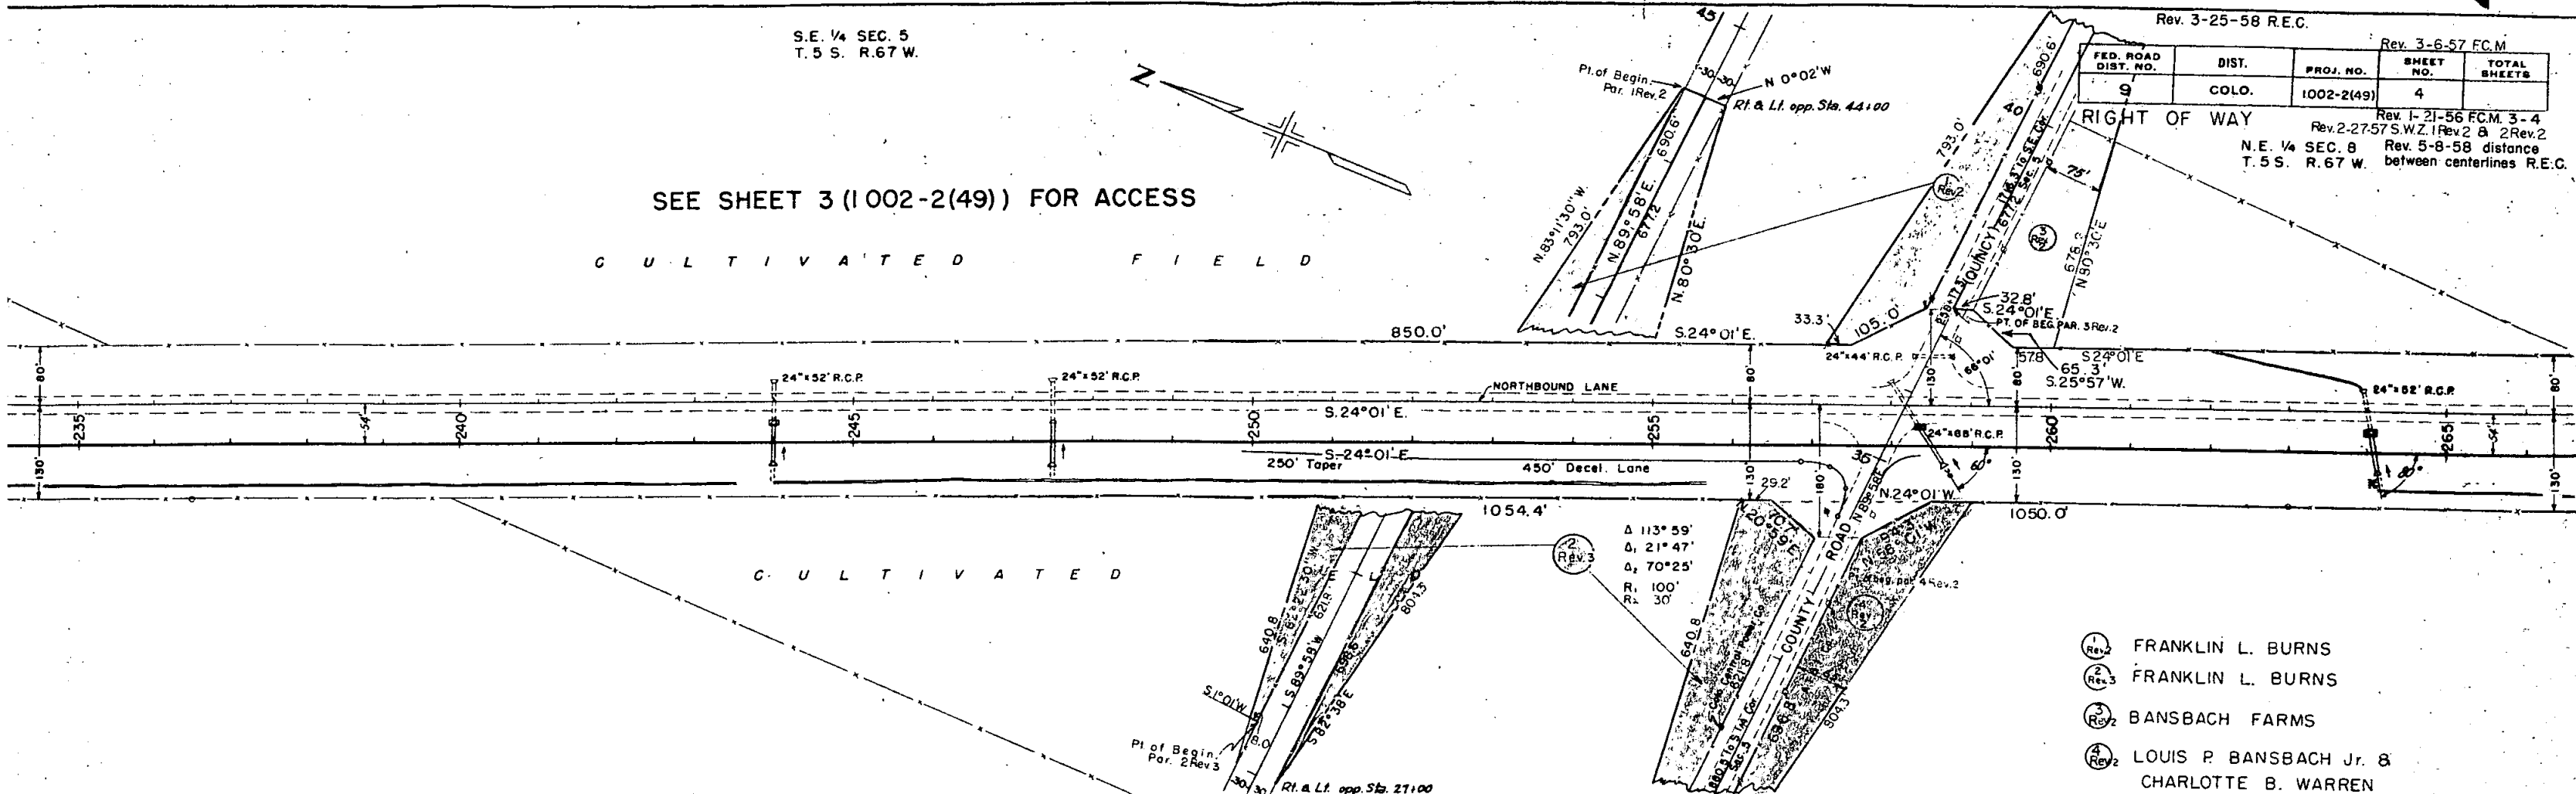

- 1 Rev. 2 FRANKLIN L. BURNS
- 2 Rev. 3 FRANKLIN L. BURNS
- 3 Rev. 2 BANSBACH FARMS
- 4 Rev. 2 LOUIS P. BANSBACH Jr. & CHARLOTTE B. WARREN

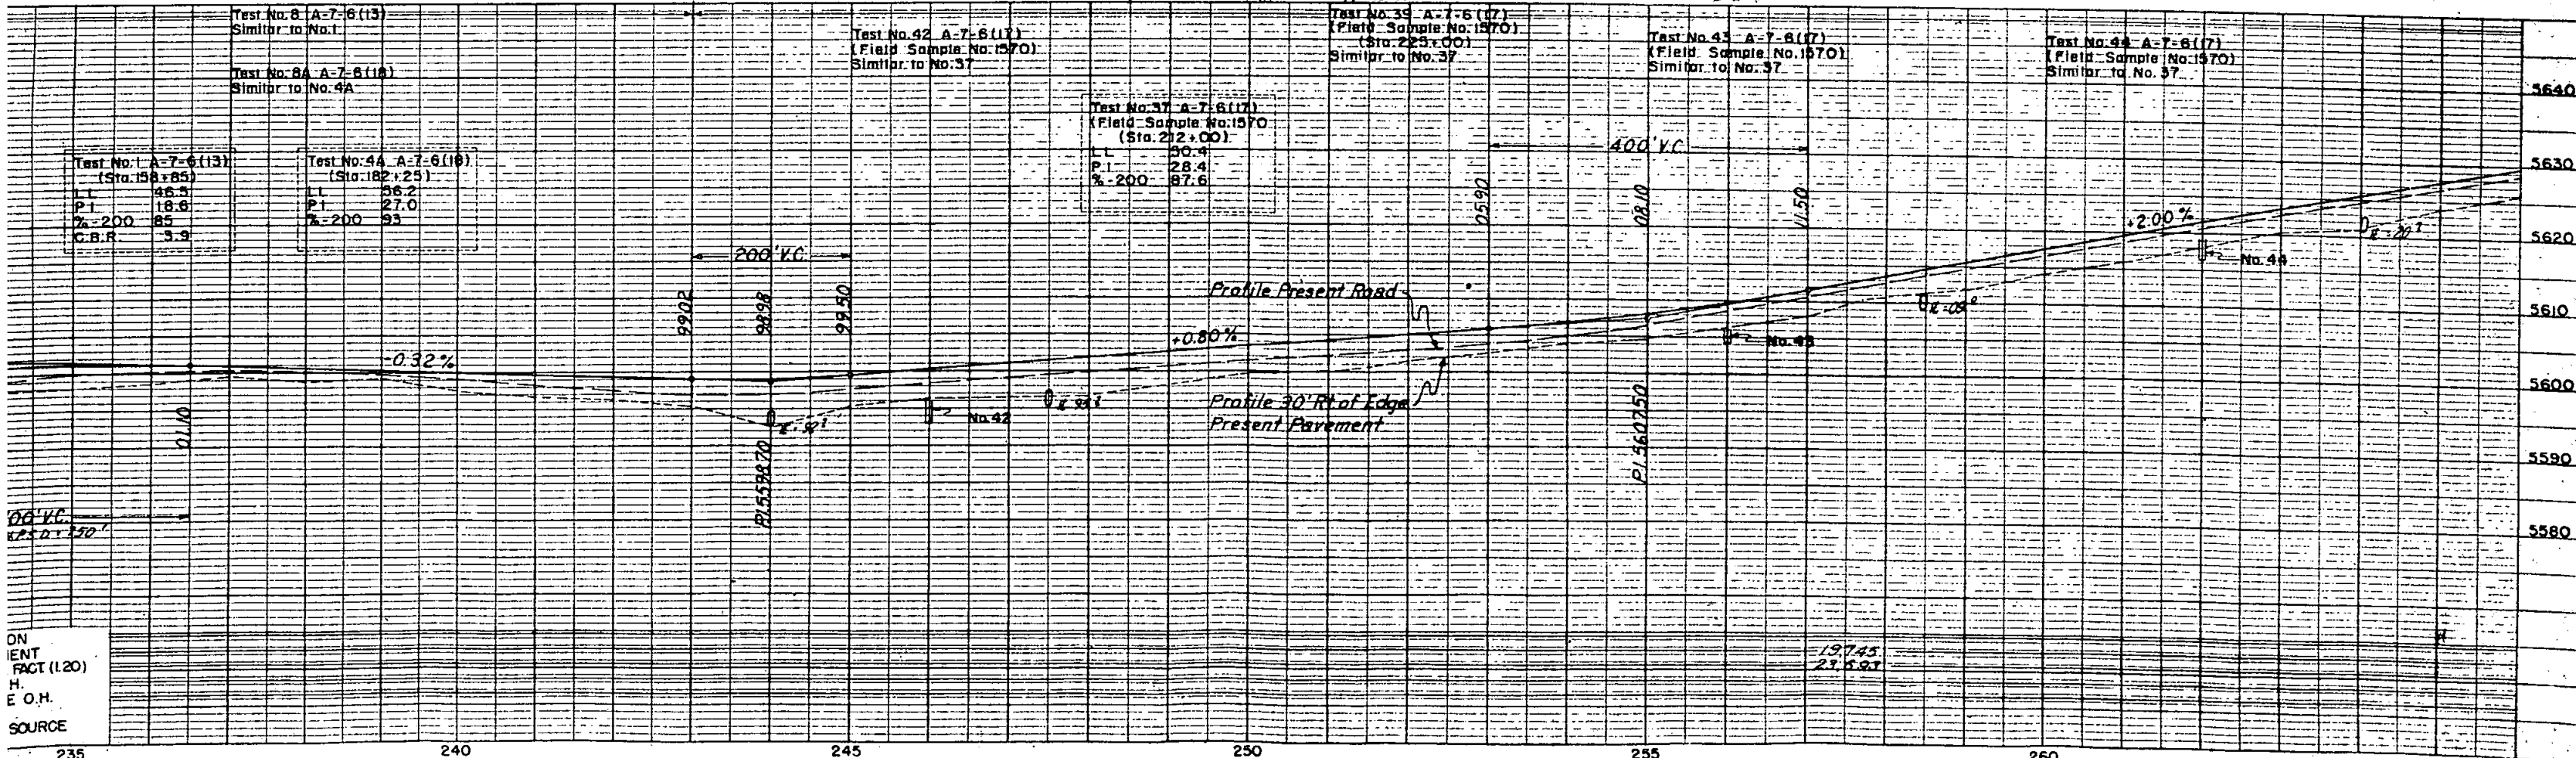

ON
IENT
FACT (120)
H.
E O.H.
SOURCE


SE 1/4 Sec. 16 T5S R67W

PROPOSED INTERCHANGE
STA: 374+
(ORCHARD)

FEDERAL ROAD DIVISION NO.	DISTRICT	PROJ NO.	SHEET NO.	TOTAL SHEETS
9	COLORADO	1002-2(49)	5	

RIGHT OF WAY

Rev. 1-21-57 F.C.M.
Rev. 1-31-57 J.C.
Rev. 3-25-58 R.E.C.

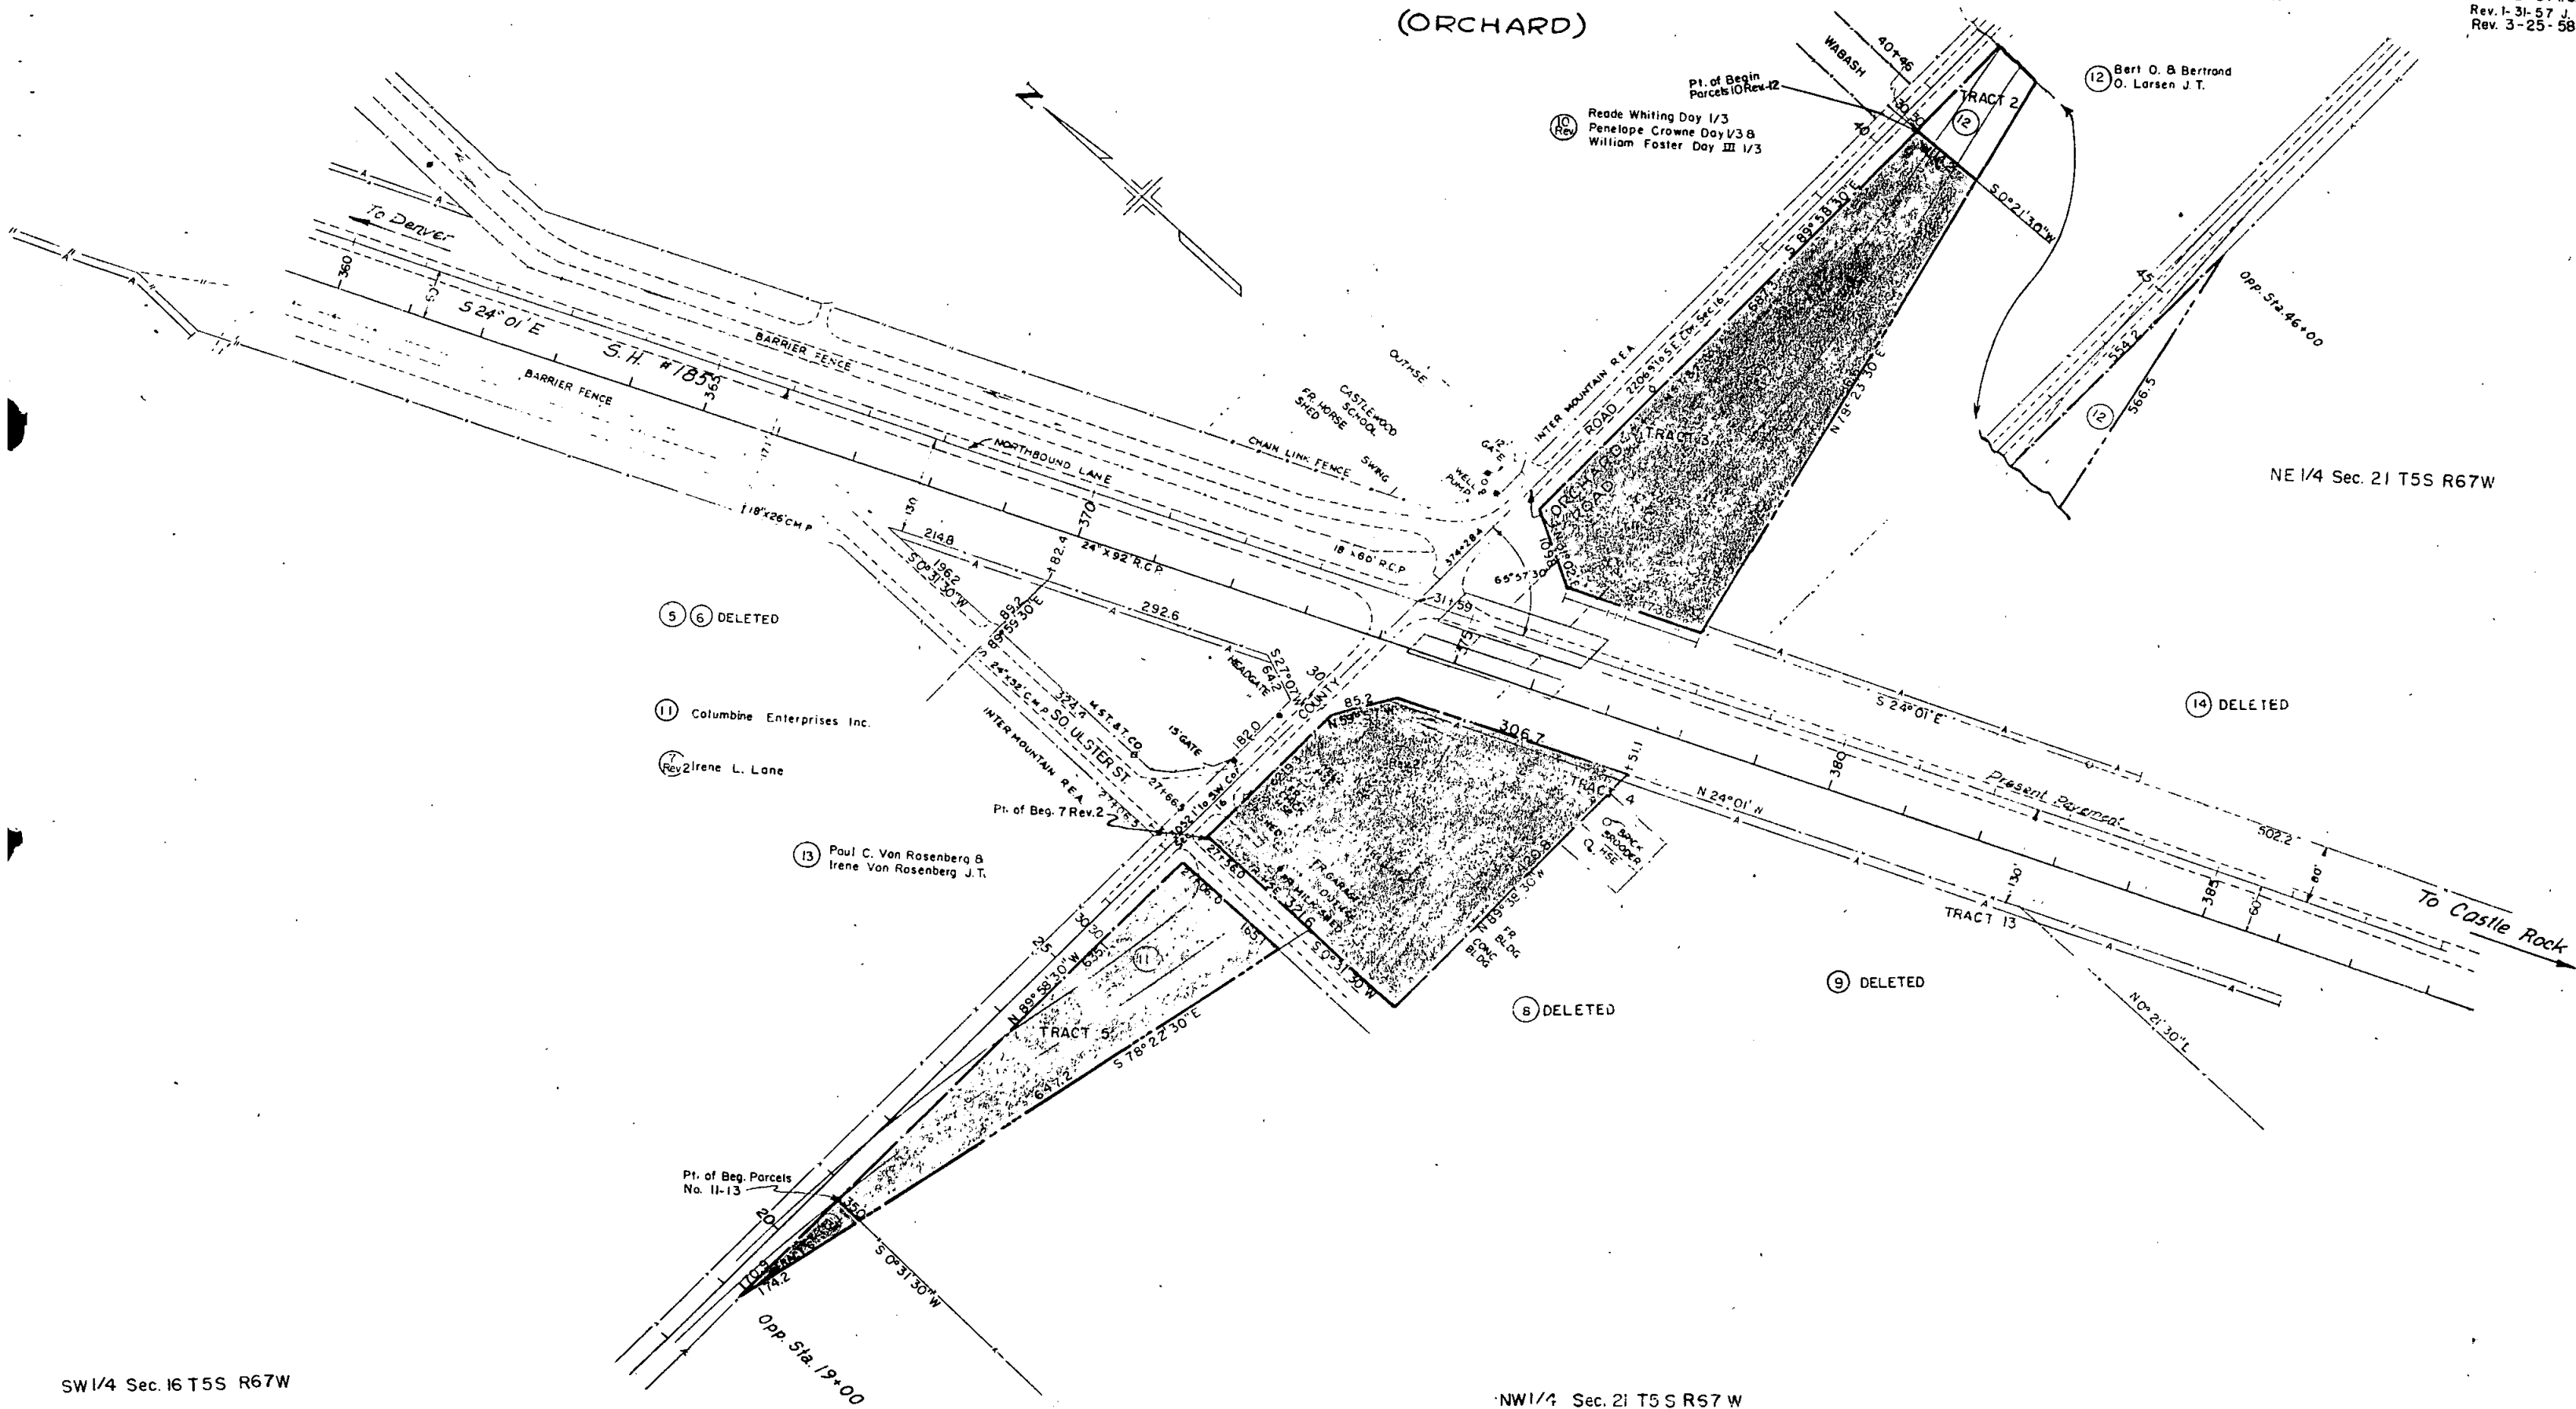

SW 1/4 Sec. 16 T5S R67W

NW 1/4 Sec. 21 T5S R67W

25A LEROY GILES & ANNIE D. GILES

96A Rev. CLINTON B. MILLER & CLINTON BURTON MILLER JR.

Pt. of Begin. Parcel 96A Rev. S.E. Cor. of Sec. 34 bears S. 89° 39' E. - 1215.1'

Purchased Under F.I. 002-2(37)

25 Rev.3 ELLIOTT H. BROOKS & HERMAN J. WOLACH

27 Rev. DELETED


Rev. 5-8-58 distance between centerlines R.E.C. Rev. 8-14-61 Deleted 27 Rev. C.L.D. Rev. 6-13-73, 96C-Rev. K.C.

Rev. 10-3-57 R.E.C. Rev. 3-25-58 R.E.C. Rev. 5-10-57 A.A.H. Rev. 6-6-57 F.C.M. Rev. 6-17-57 F.C.M.

FED. ROAD DIST. NO.	DIST.	PROJ. NO.	SHEET NO.	TOTAL SHEETS
9	COLO.	1002-2(49)	6	

RIGHT OF WAY

Rev. 7-17-57 F.C.M.

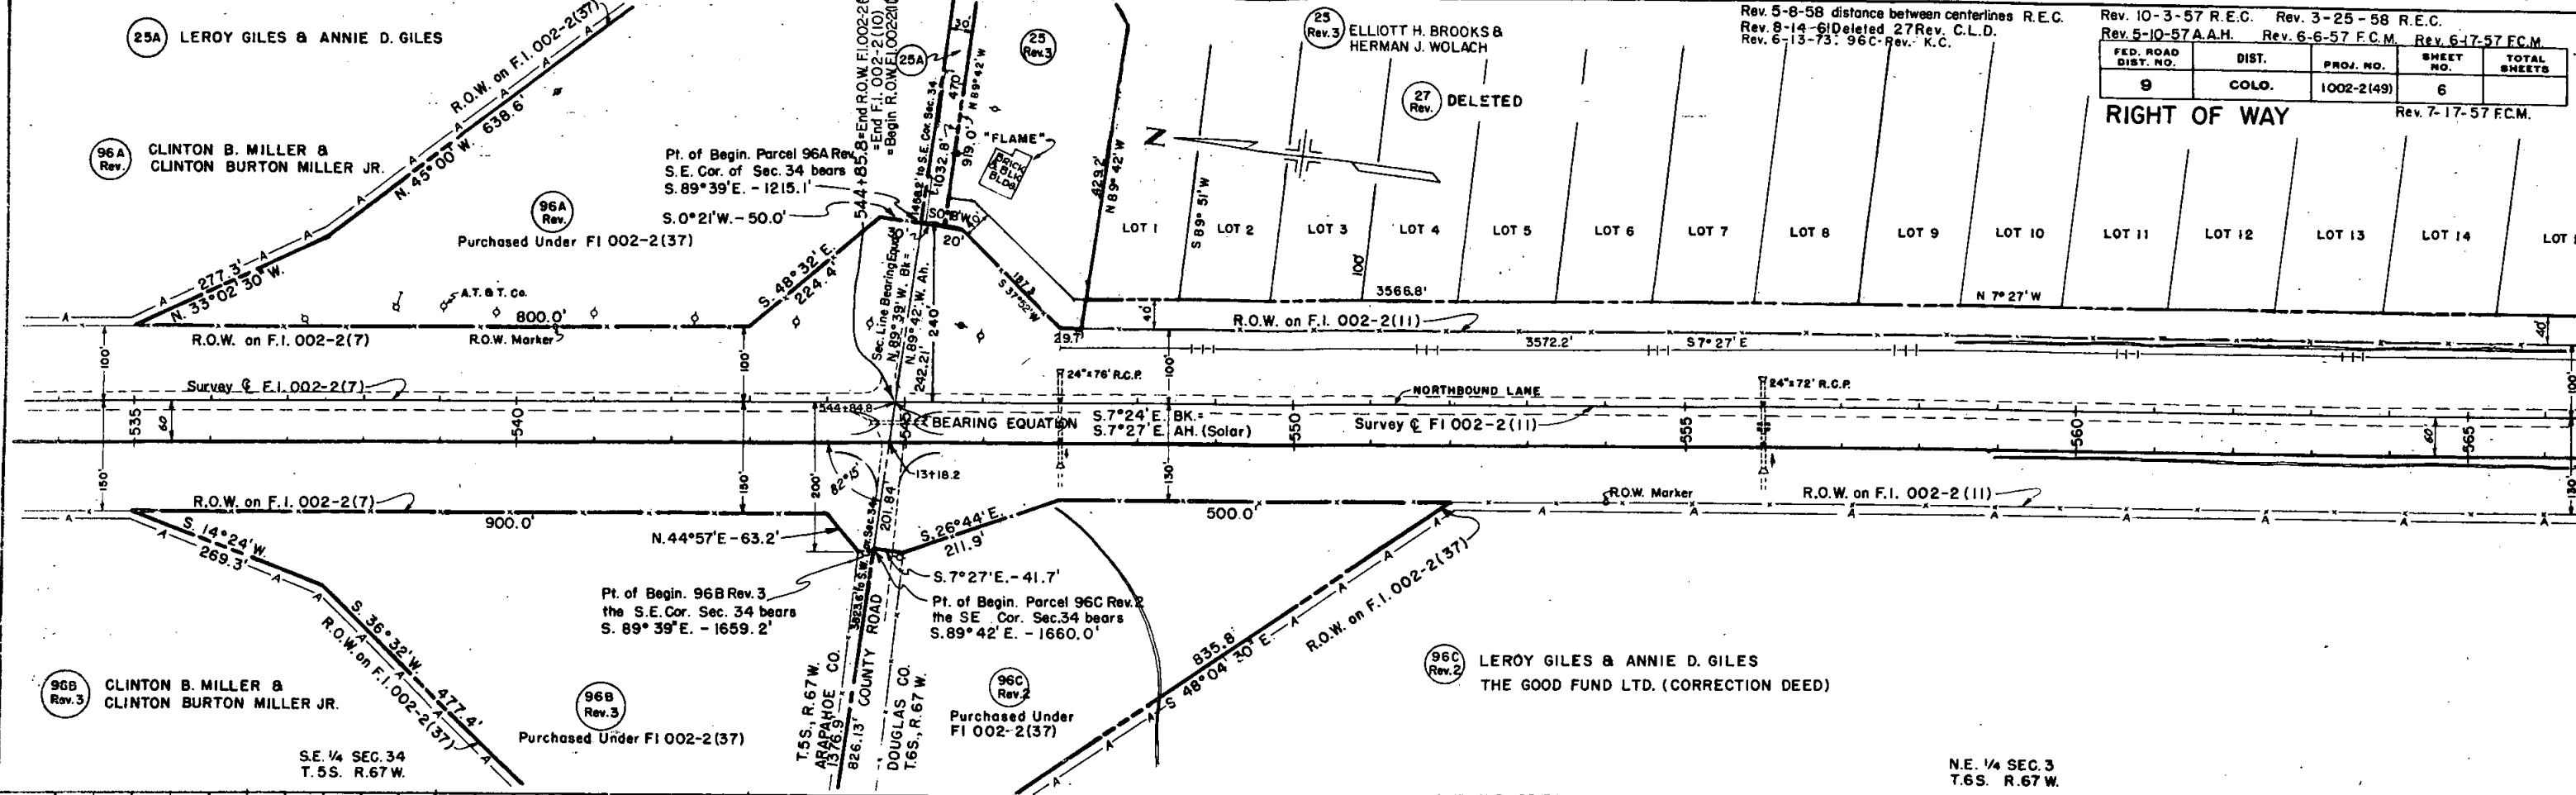


96B Rev.3 CLINTON B. MILLER & CLINTON BURTON MILLER JR.

96B Rev.3


96C Rev.2 LEROY GILES & ANNIE D. GILES THE GOOD FUND LTD. (CORRECTION DEED)

S.E. 1/4 SEC. 34 T.5S. R.67W.


N.E. 1/4 SEC. 3 T.6S. R.67W.

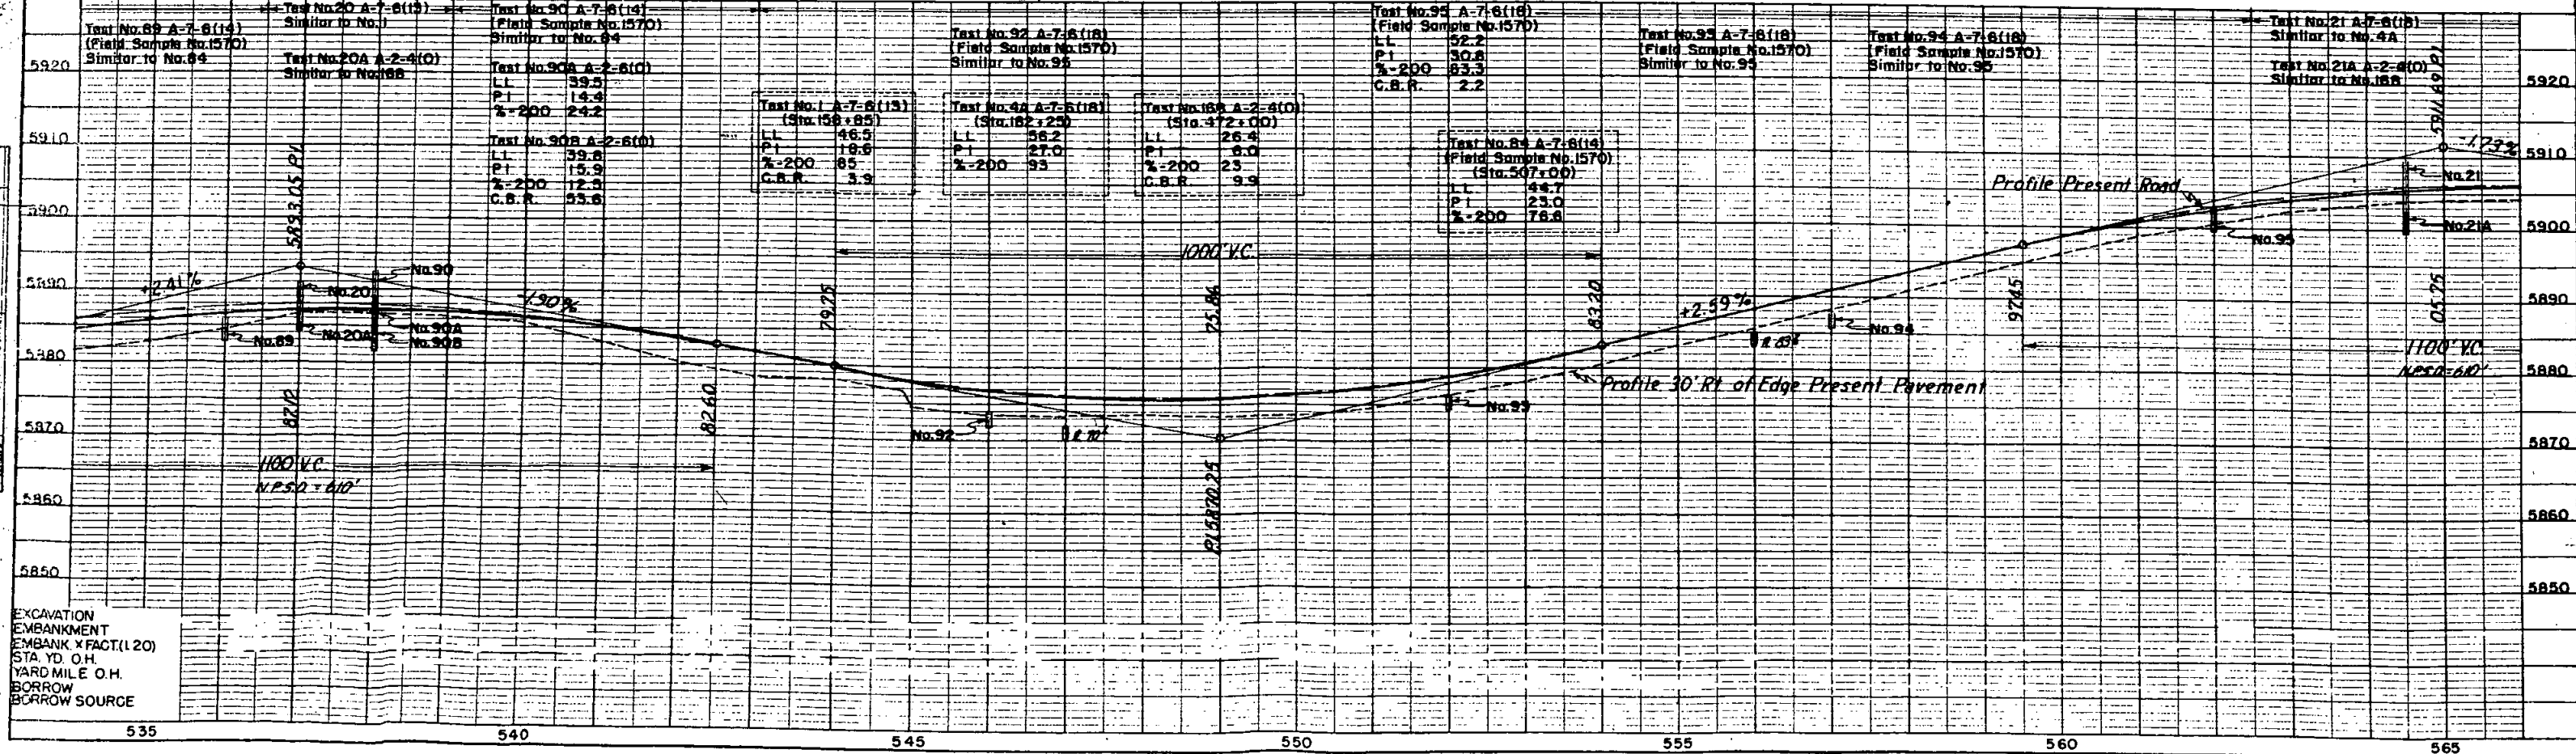


EXCAVATION EMBANKMENT EMBANK X FACT. (1.20) STA. YD. O.H. YARD MILE O.H. BORROW BORROW SOURCE

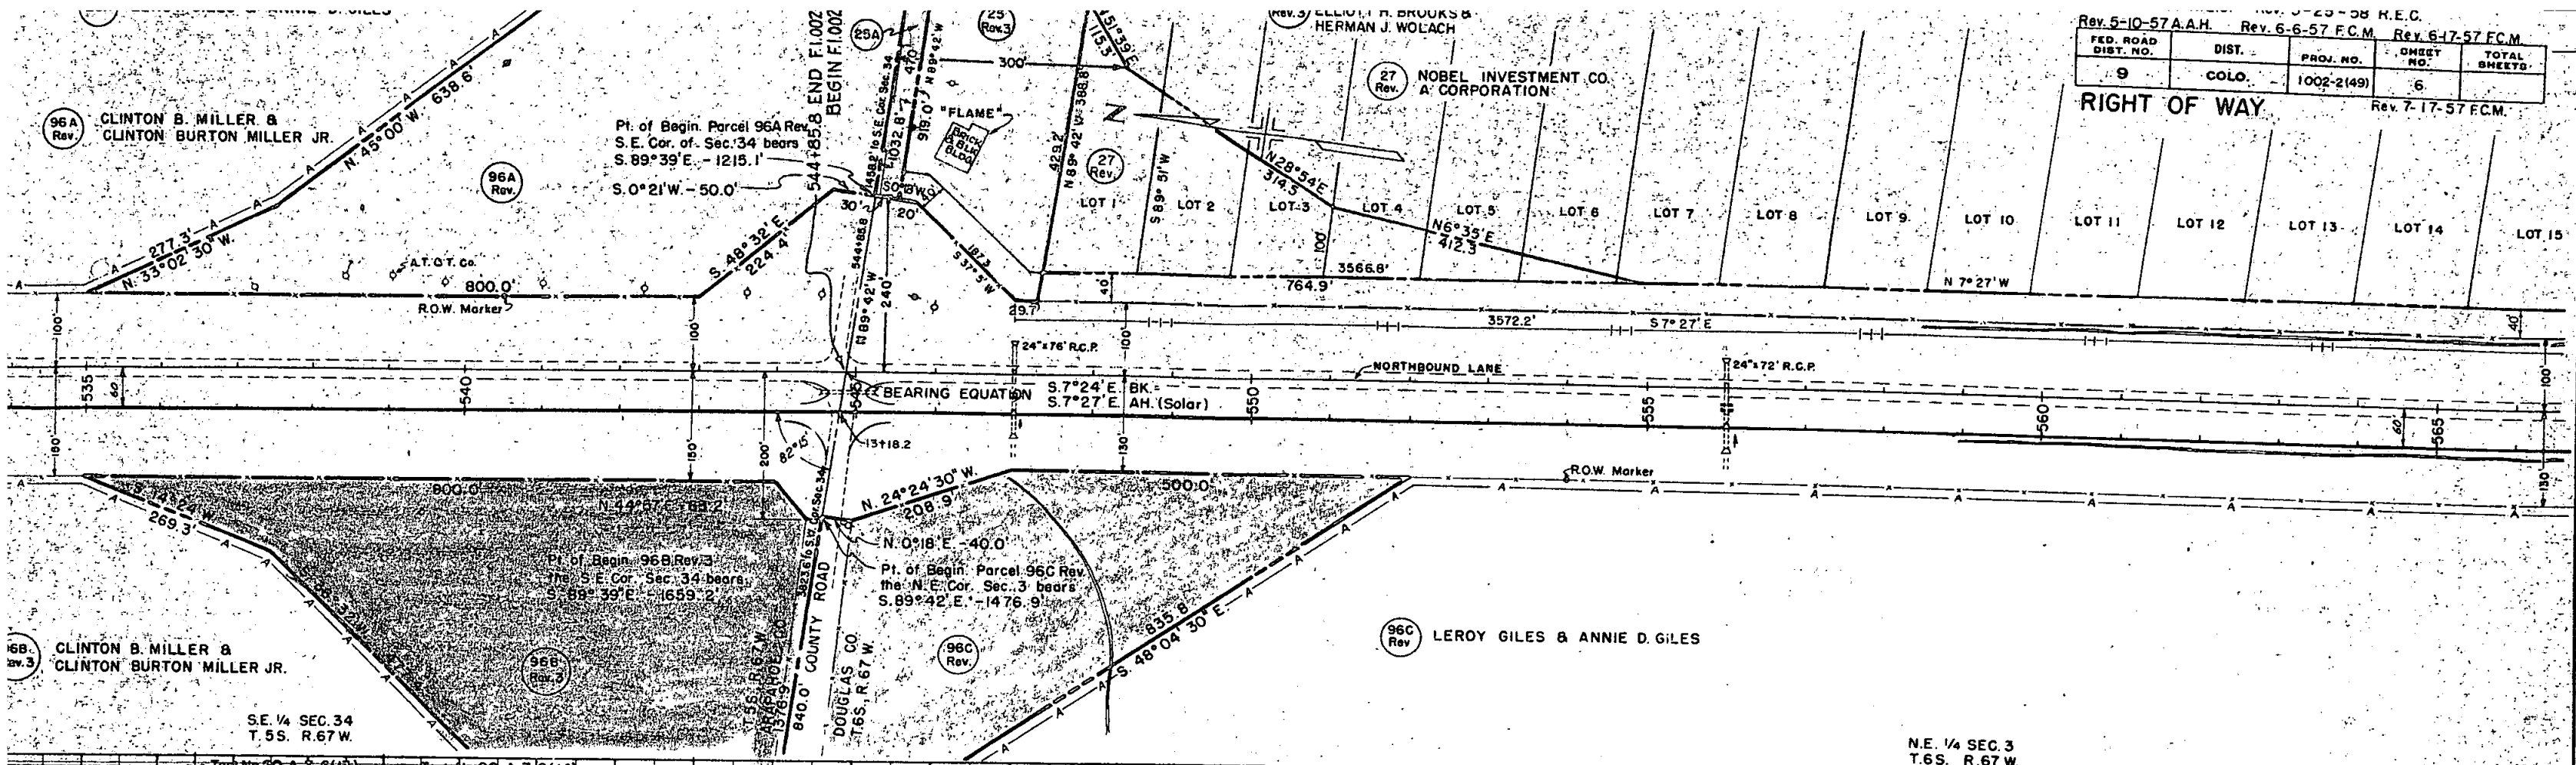

Rev. 5-10-57 A.A.H.		Rev. 6-6-57 F.C.M.		Rev. 6-17-57 F.C.M.	
FED. ROAD DIST. NO.	DIST.	PROJ. NO.	SHEET NO.	TOTAL SHEETS	
9	COLO.	1002-2(49)	6	Rev. 7-17-57 F.C.M.	

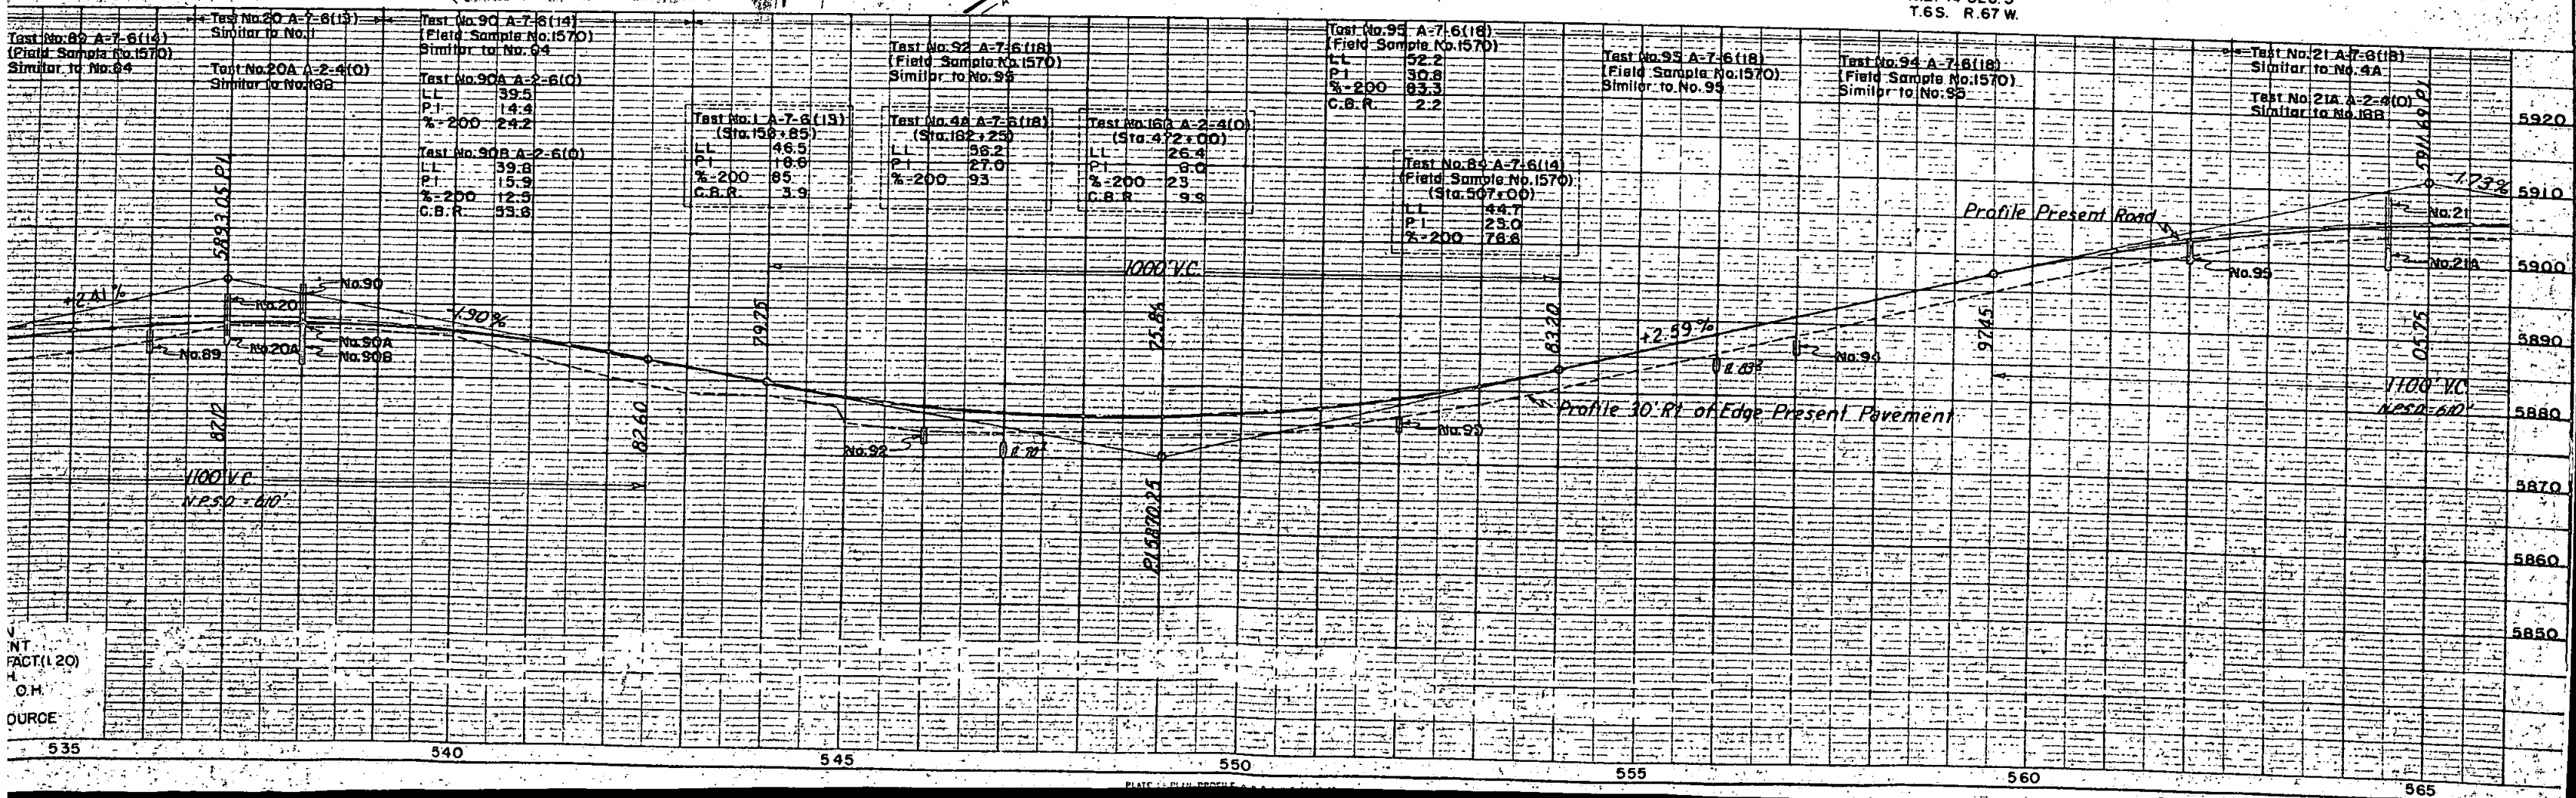


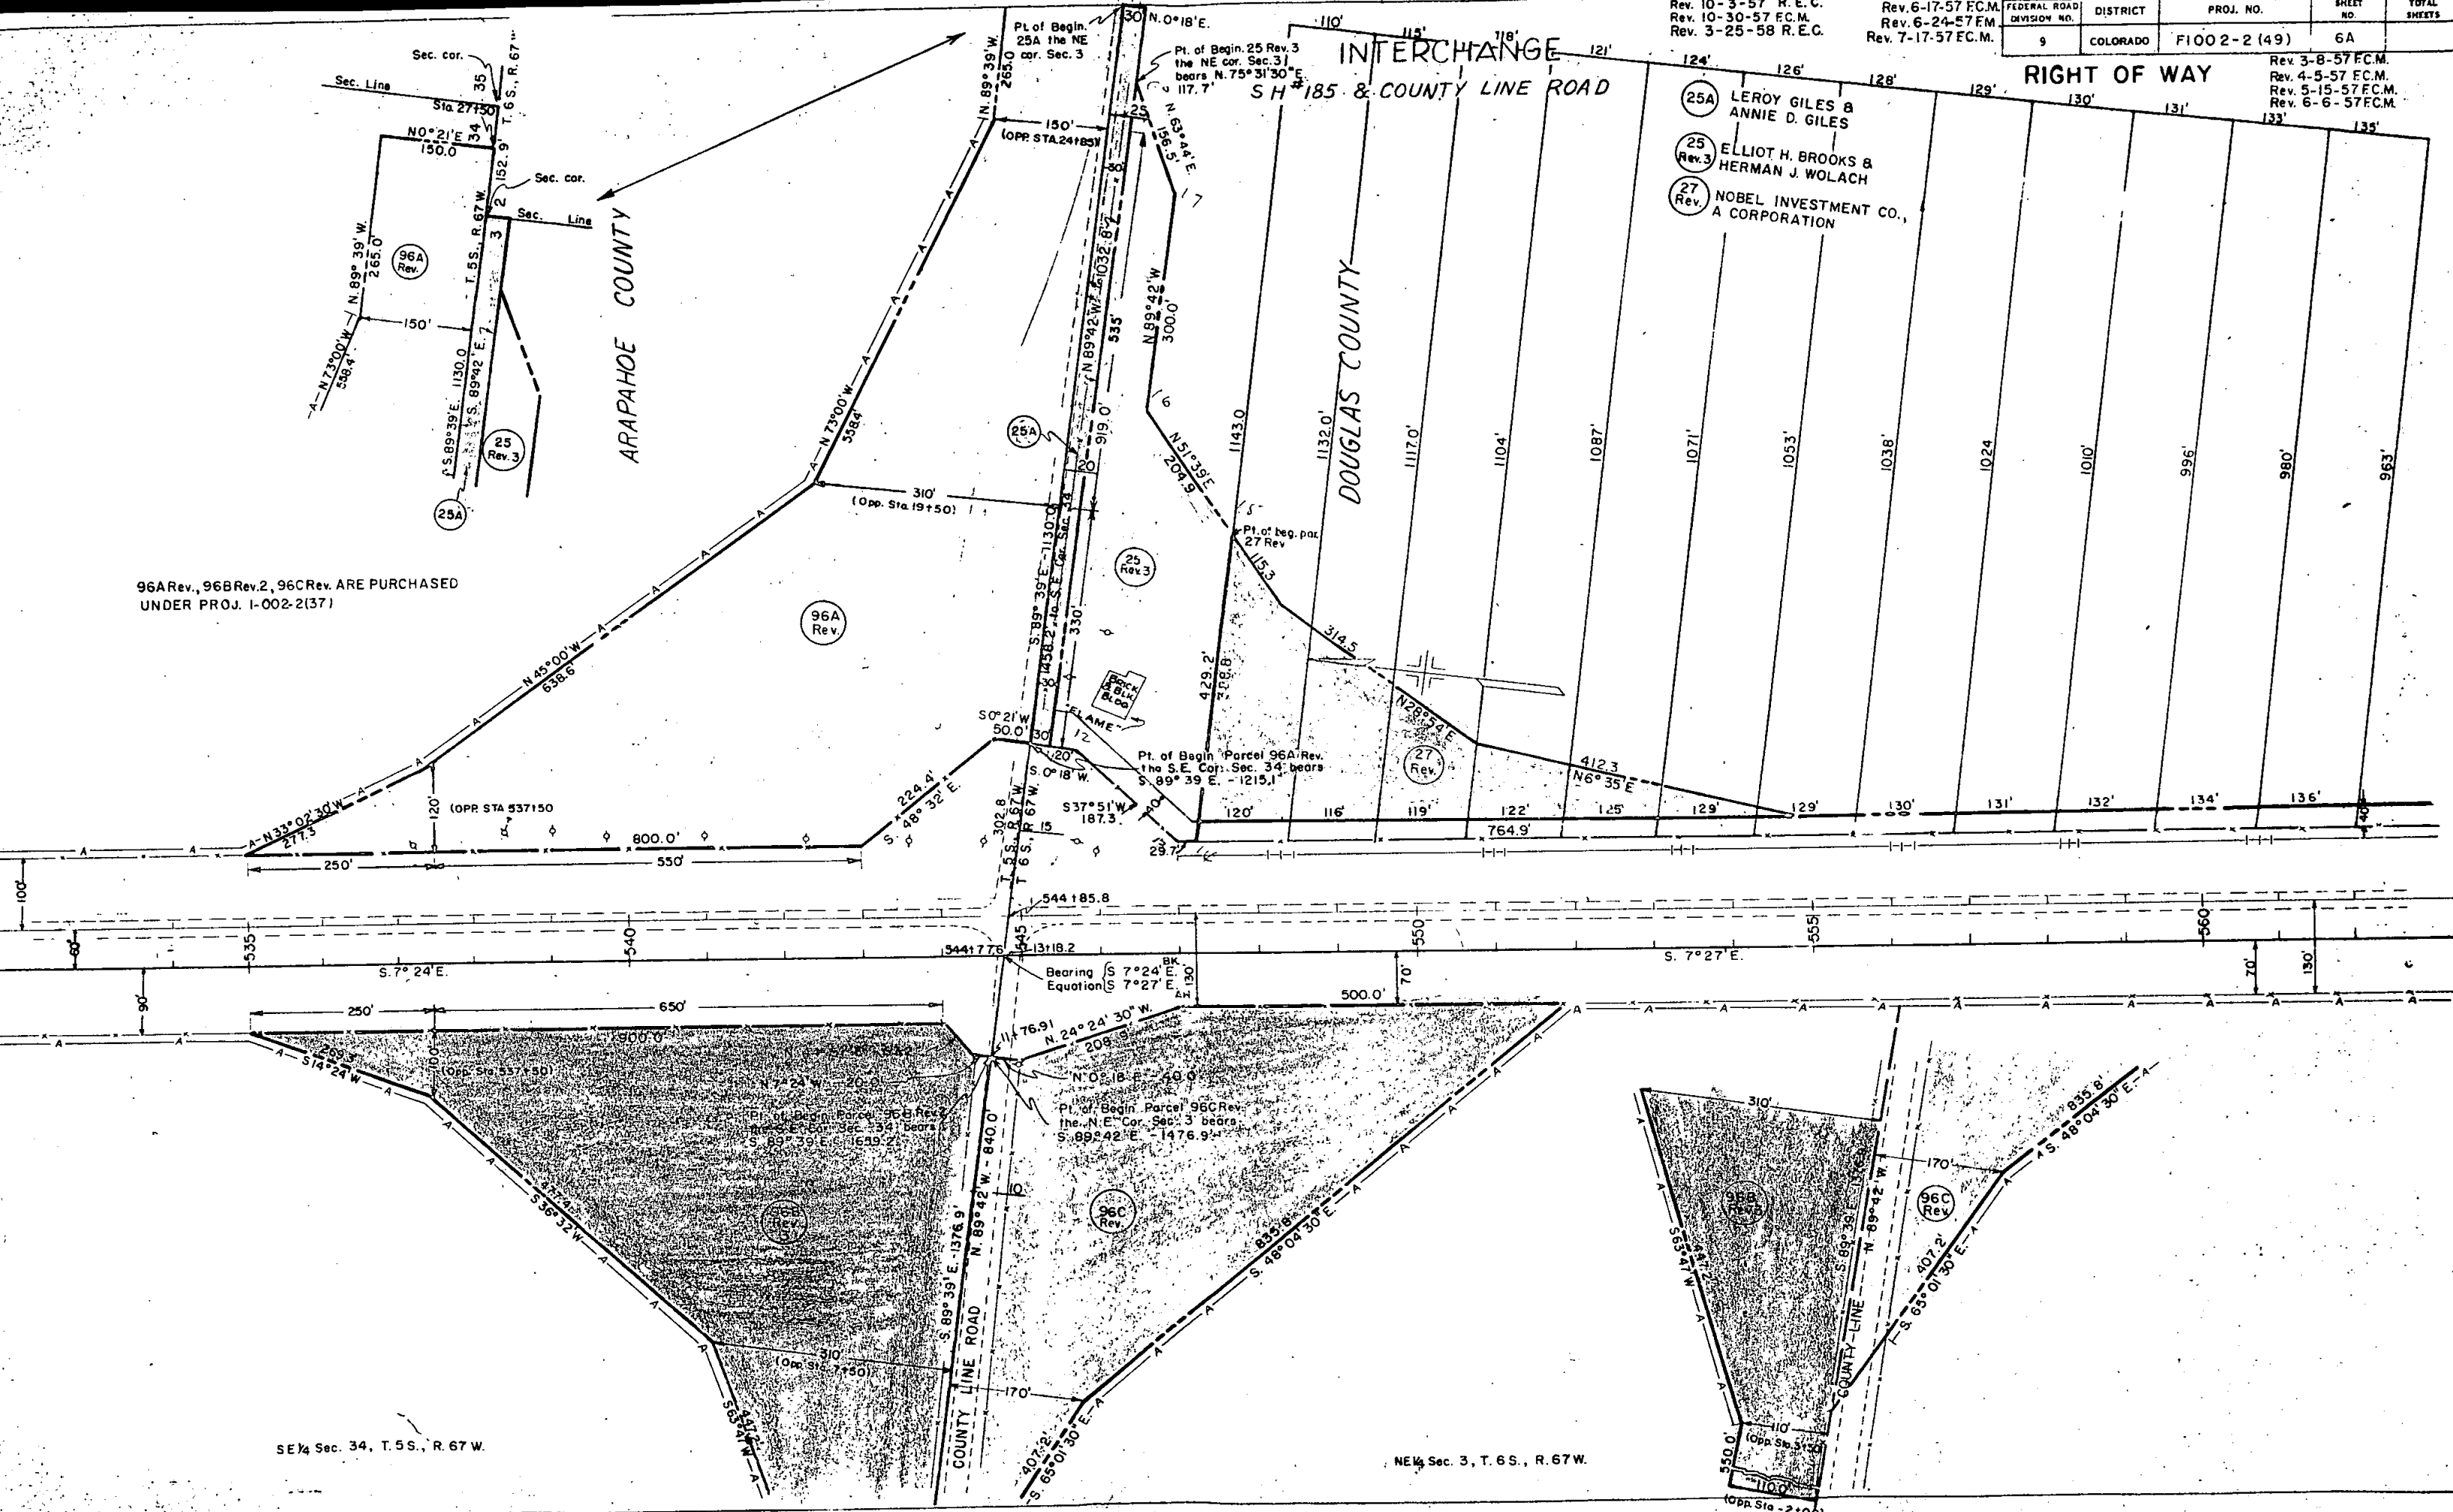


96A Rev., 96B Rev. 2, 96C Rev. ARE PURCHASED UNDER PROJ. 1-002-2(137)



SE 1/4 Sec. 34, T.5S., R.67W.

NE 1/4 Sec. 3, T.6S., R.67W.

 

N.E. 1/4 SEC. 3
T.6 S. R.67 W.

 

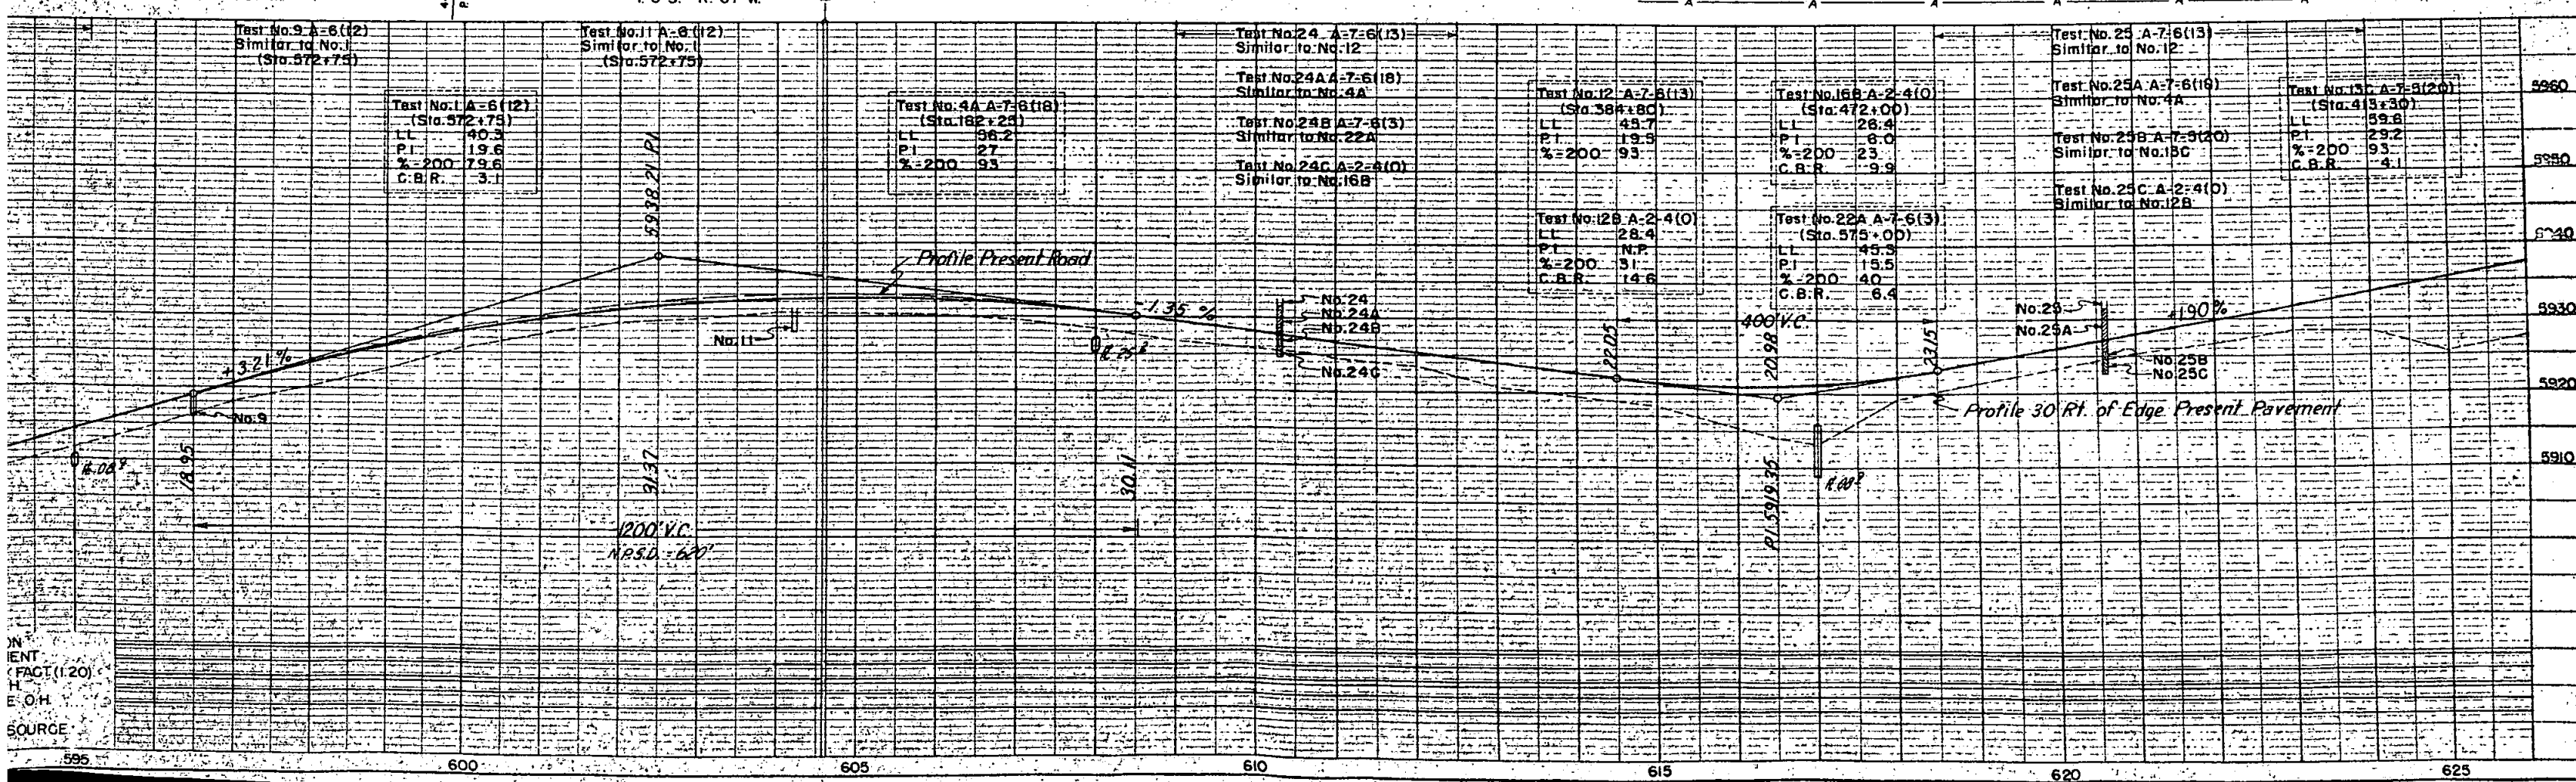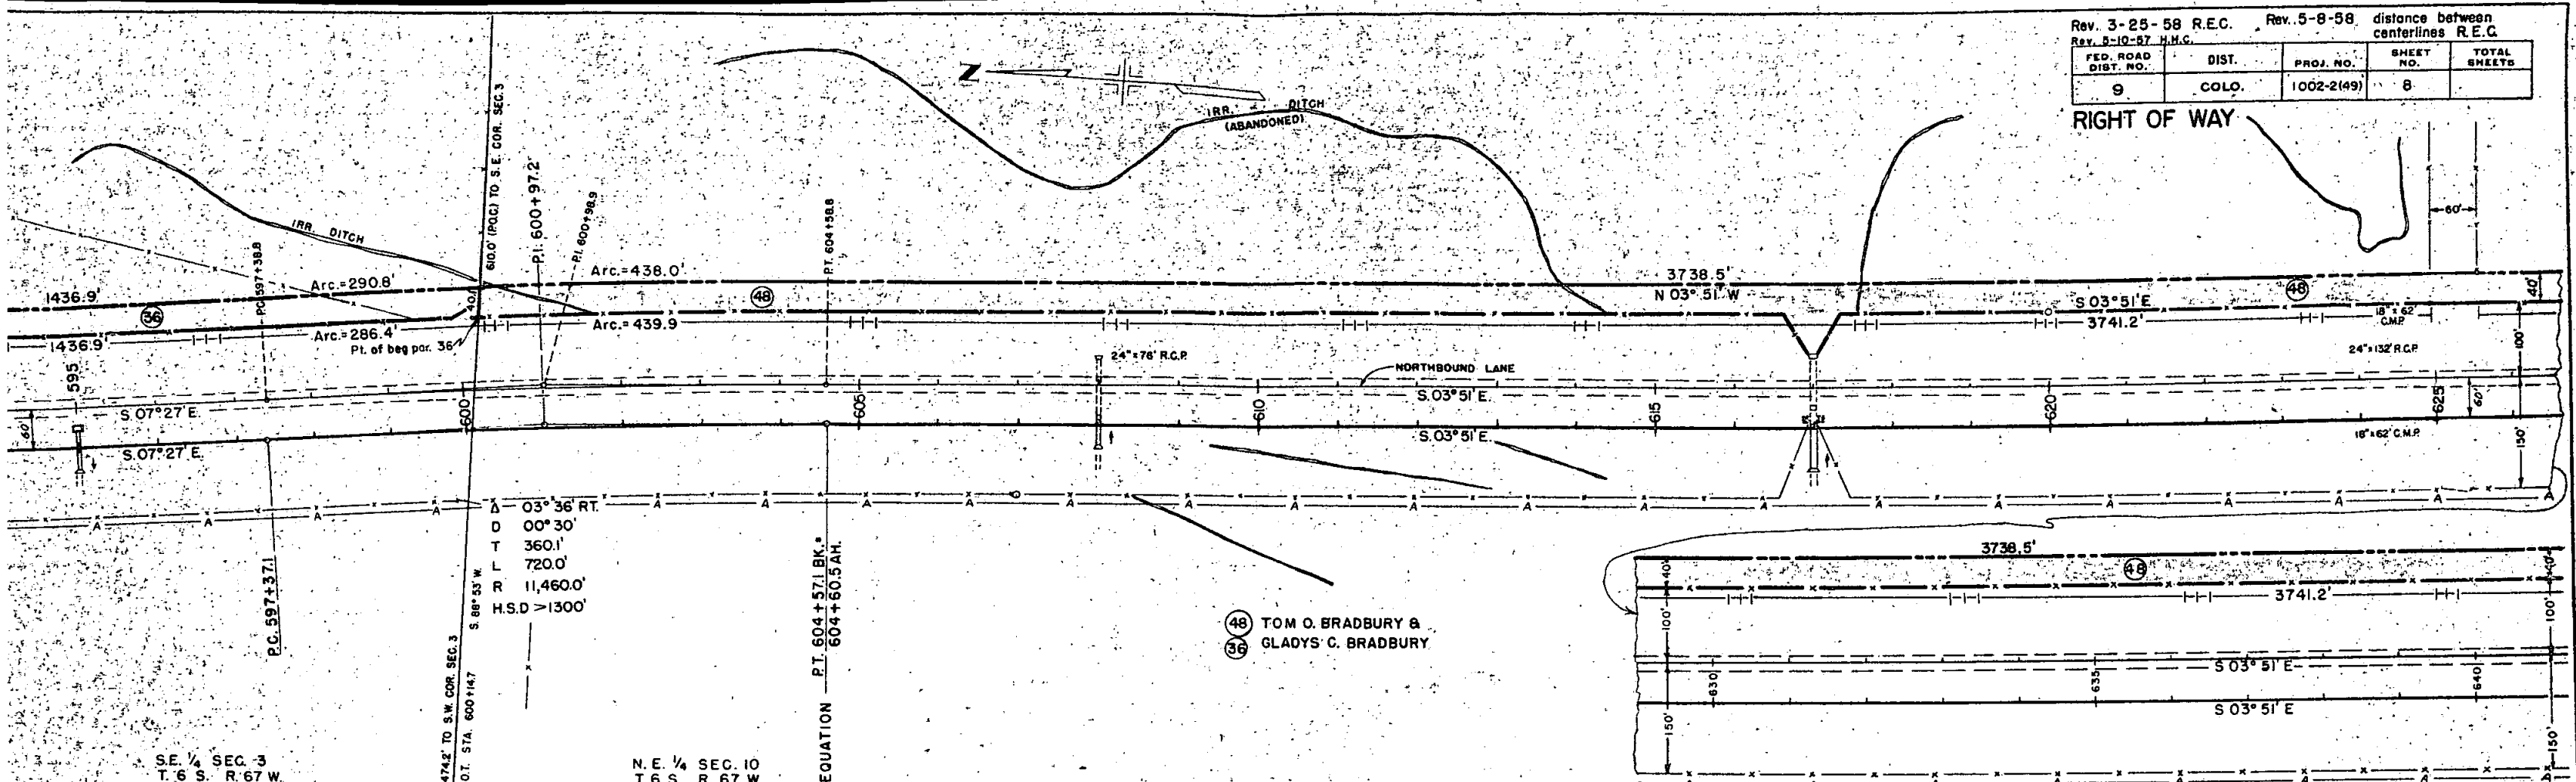


S.W. 1/4 SEC. 11
T.6S. R.67W

Rev. 3-25-58 R.E.C.
Rev. 5-10-57 A.A.H.
Rev. 6-27-57 F.C.M.


FED. ROAD DIST. NO.	DIST.	PROJ. NO.	SHEET NO.	TOTAL SHEETS
9	COLO.	1002-2(49)	9	

RIGHT OF WAY

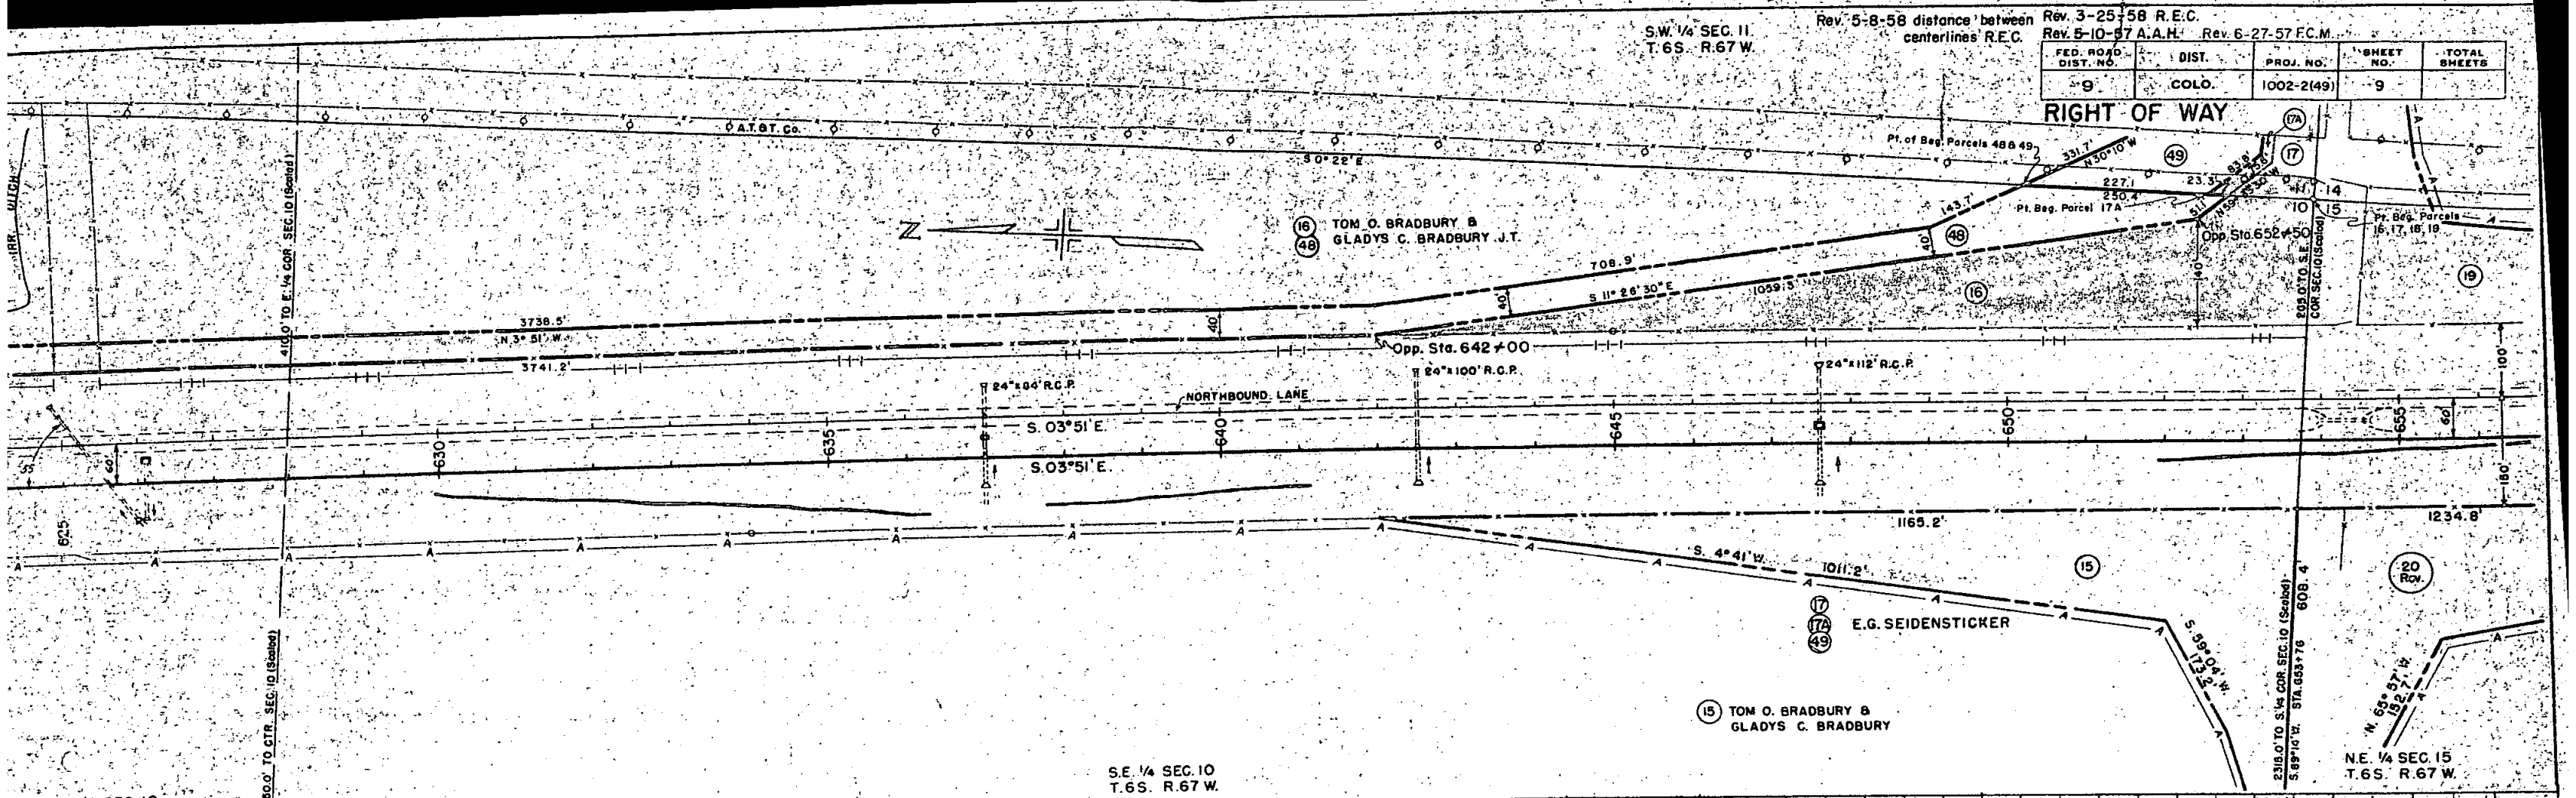

N.E. 1/4 SEC. 10
T.6S. R.67W

S.E. 1/4 SEC. 10
T.6S. R.67W

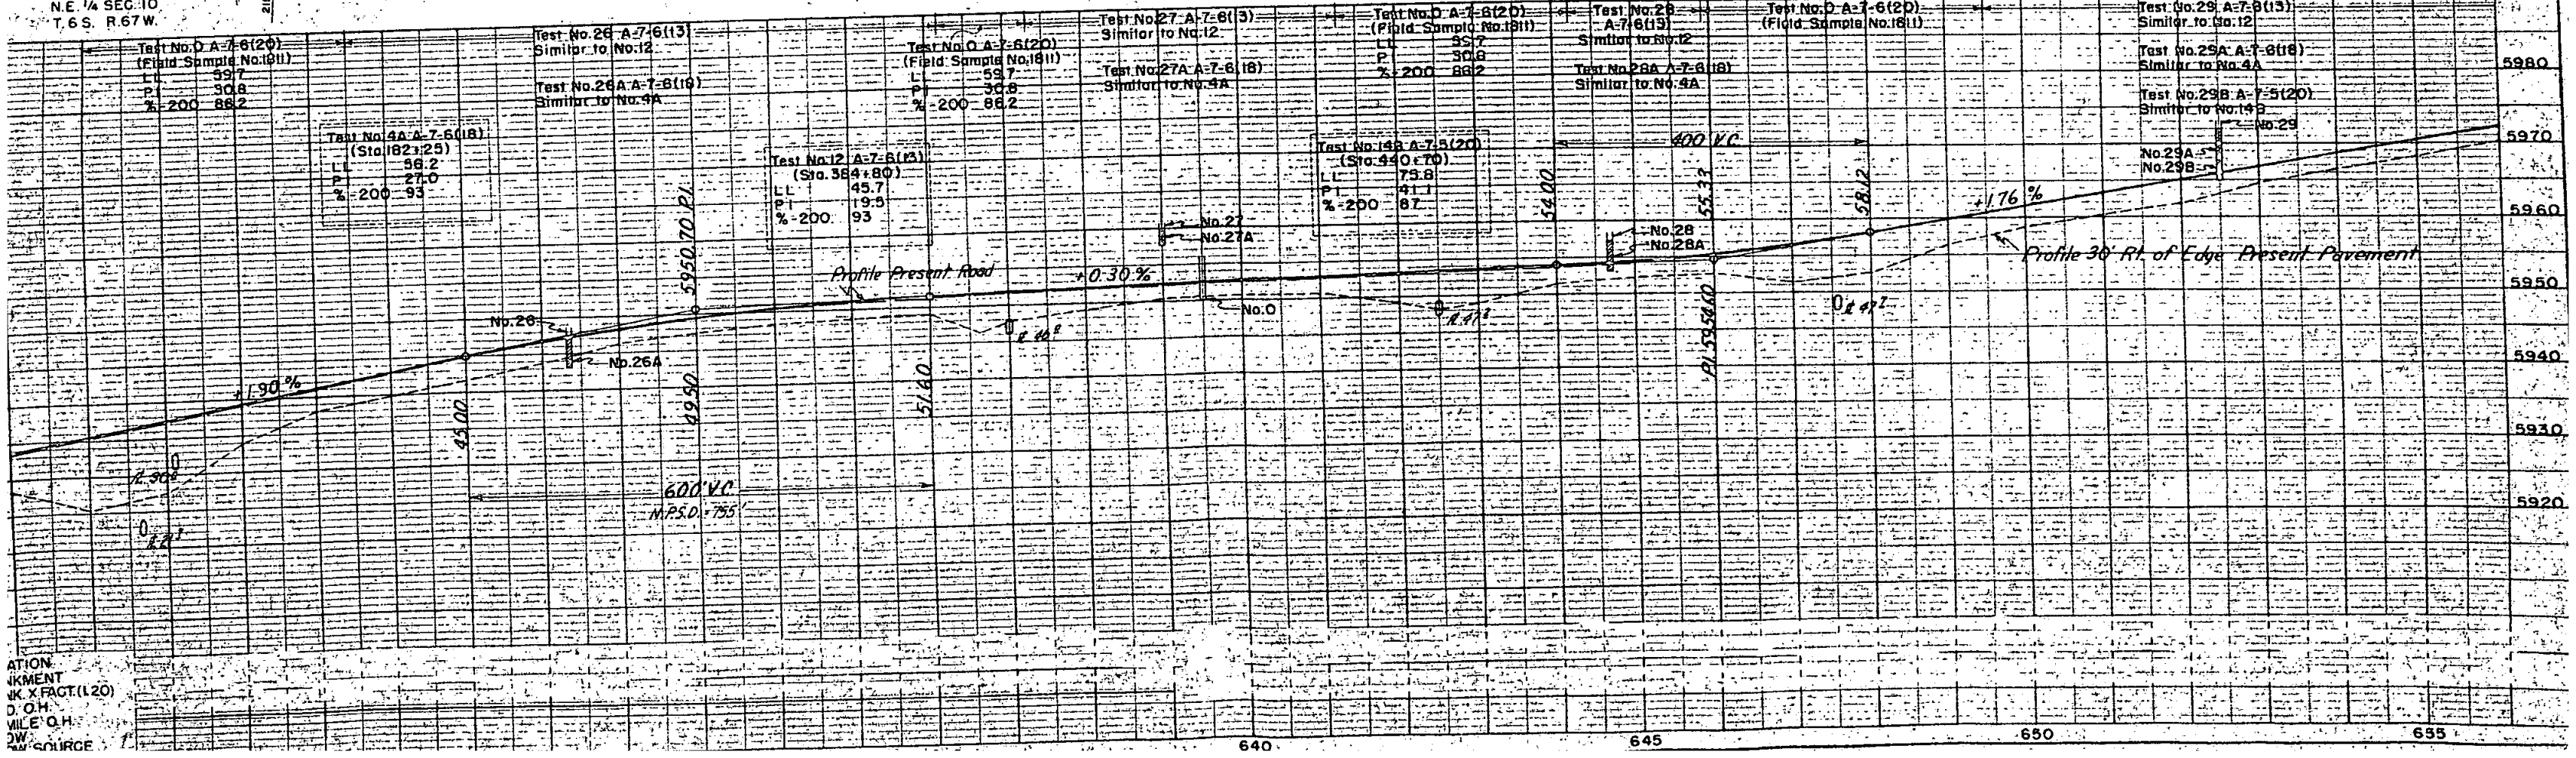

S.W. 1/4 SEC. 11
T. 6S., R. 67 W.



(49) (17A) & (17) E.G. Seidensticker

PROPOSED INTERCHANGE STA. 654+00

N.W. 1/4 SEC. 14
T. 6S., R. 67 W.



Rev. 2-4-57 R.E.C.		Rev. 5-10-57 A.A.H.		Rev. 3-25-58 R.E.C.	
Rev. 1-21-57 E.C.M.		Rev. 6-24-57 E.C.M.		Rev. 5-8-58 distance between centerlines R.E.C.	
FED. ROAD DIST. NO.	DIST.	PROJ. NO.	SHEET NO.	TOTAL SHEETS	
9	COLO.	1 002-2(49)	10		

(48) n O. Bradbury
dys C. Bradbury, J.T.

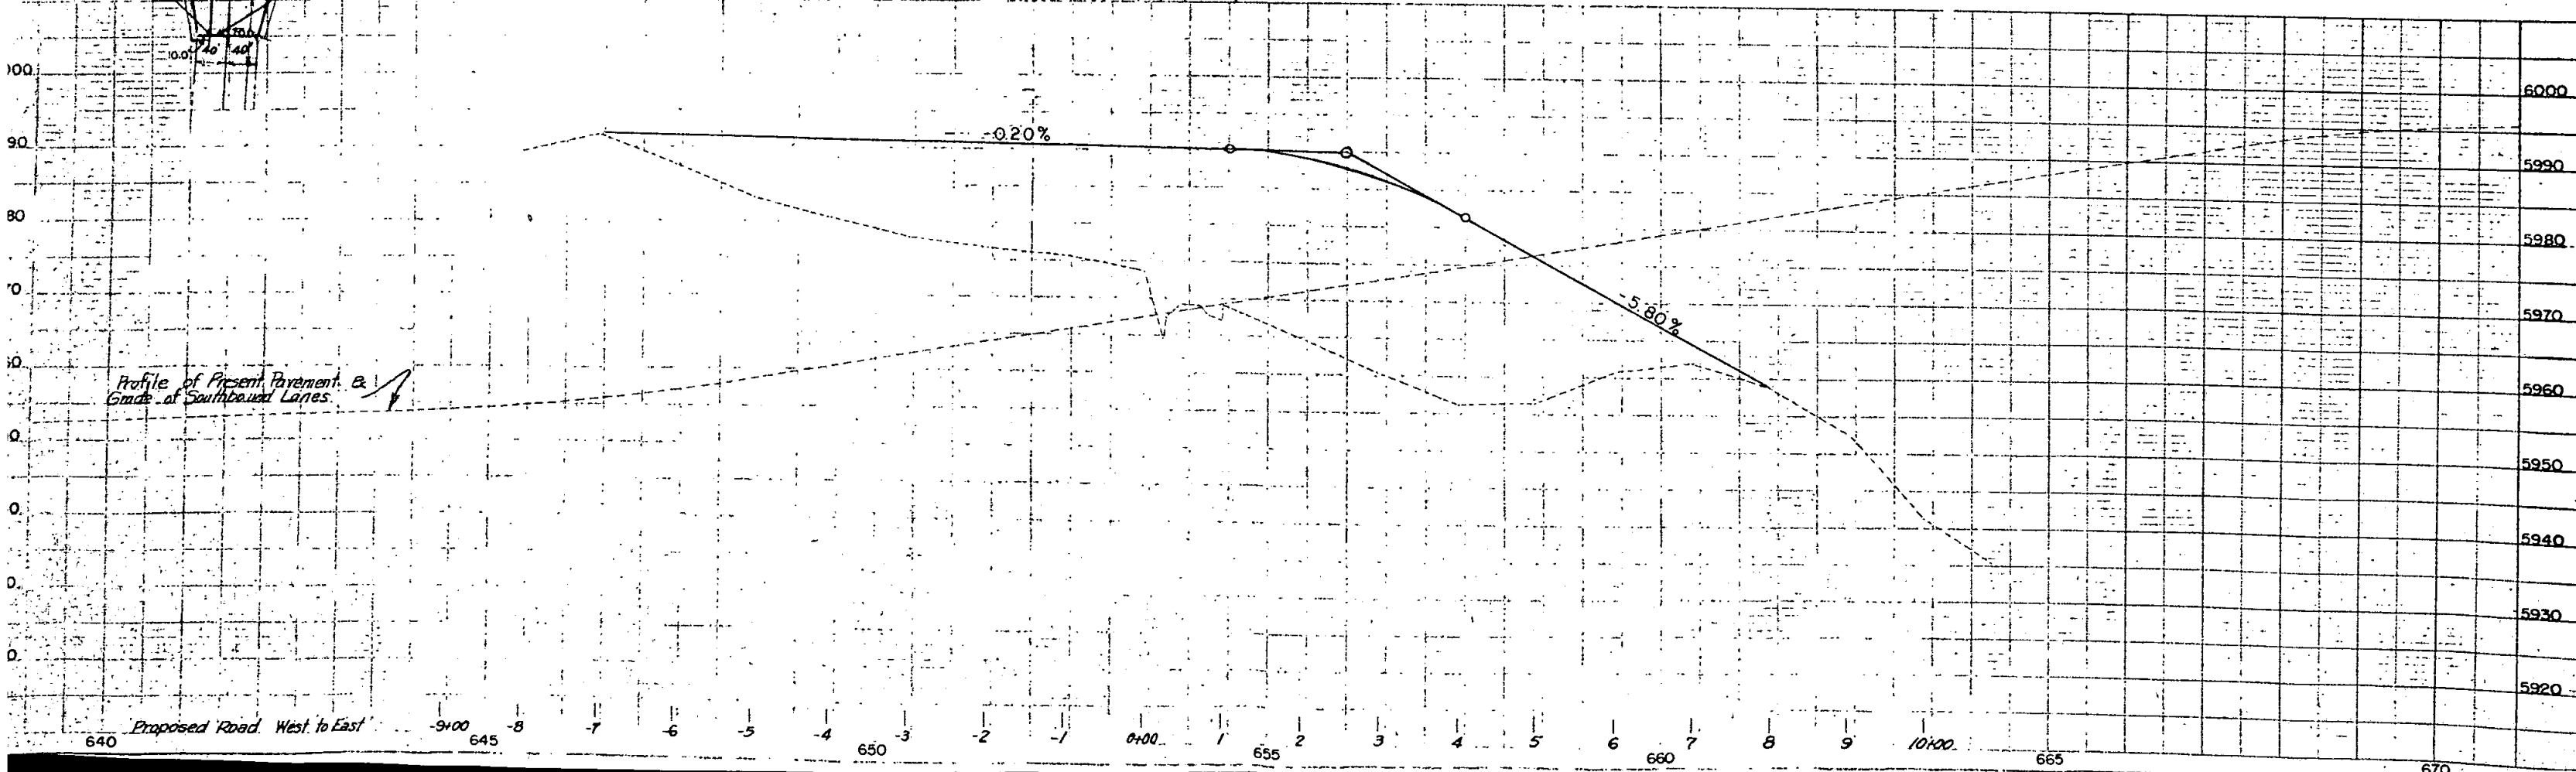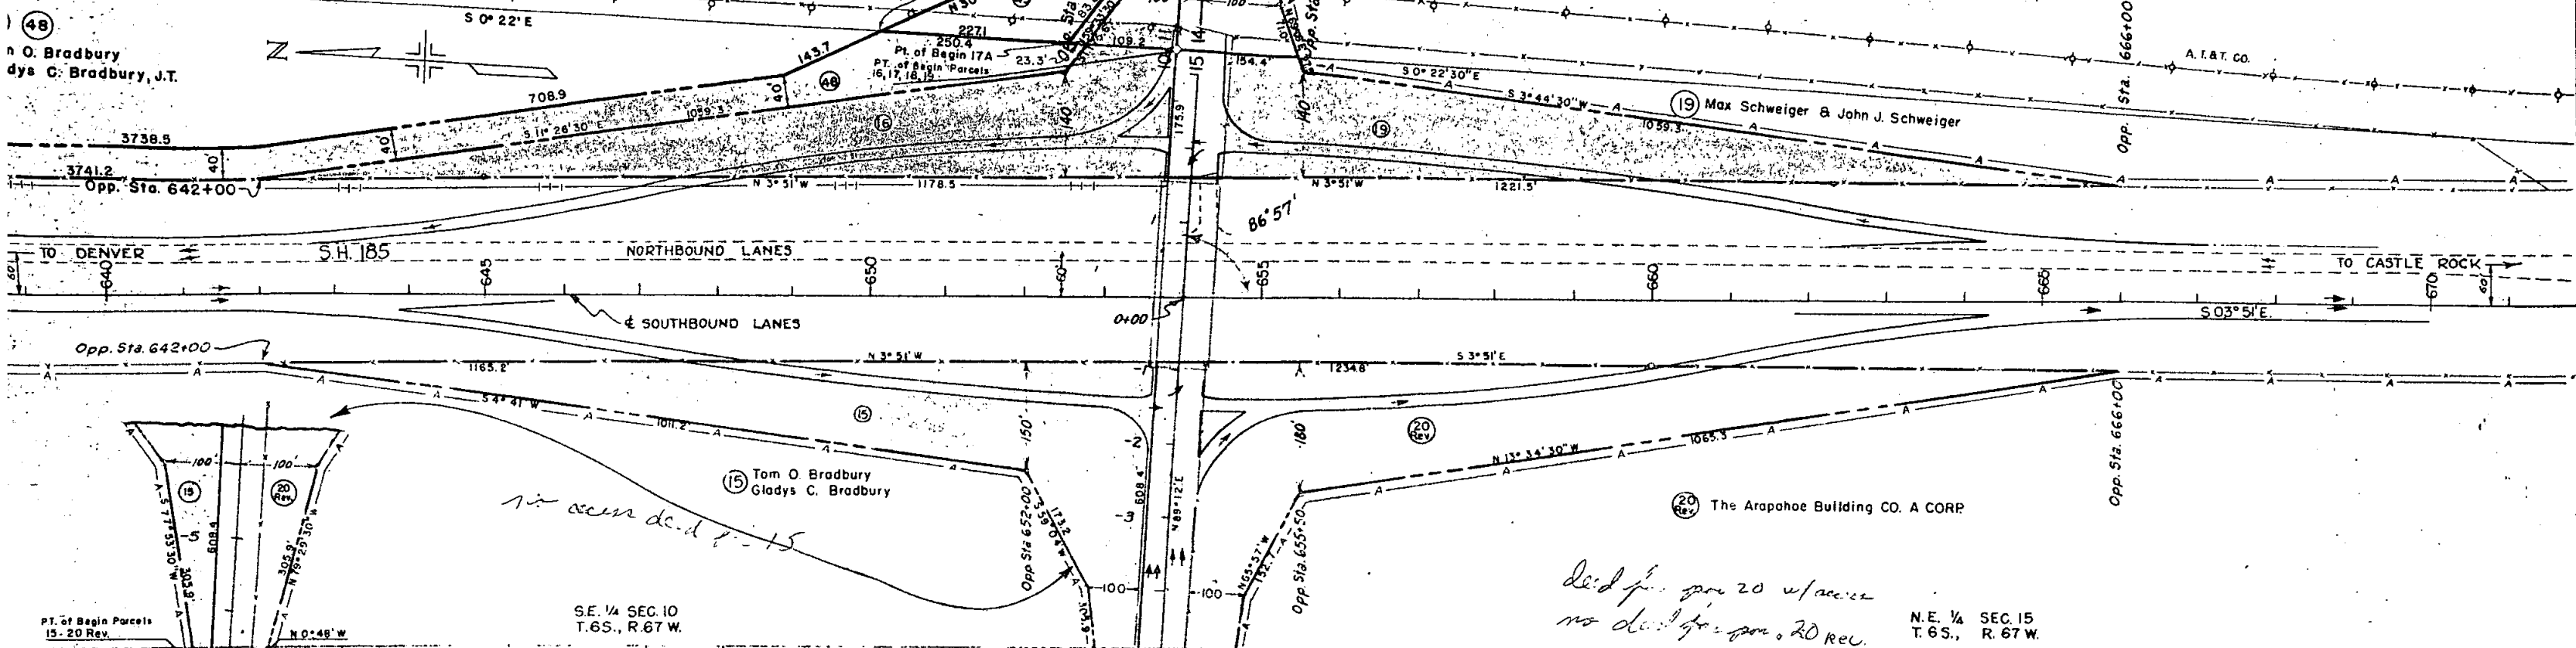



FED. ROAD DIV. NO.	DIST.	PROJ. NO.	SHEET NO.	TOTAL SHEETS
9	COLO.	1 002-2(49)	11	

Rev. 6-24-57 FM
 Rev. 5-10-57 A.A.H.
 Rev. 3-25-58 R.E.C.
 Rev. 5-8-58 distance between centerlines & E-37A R.E.C.

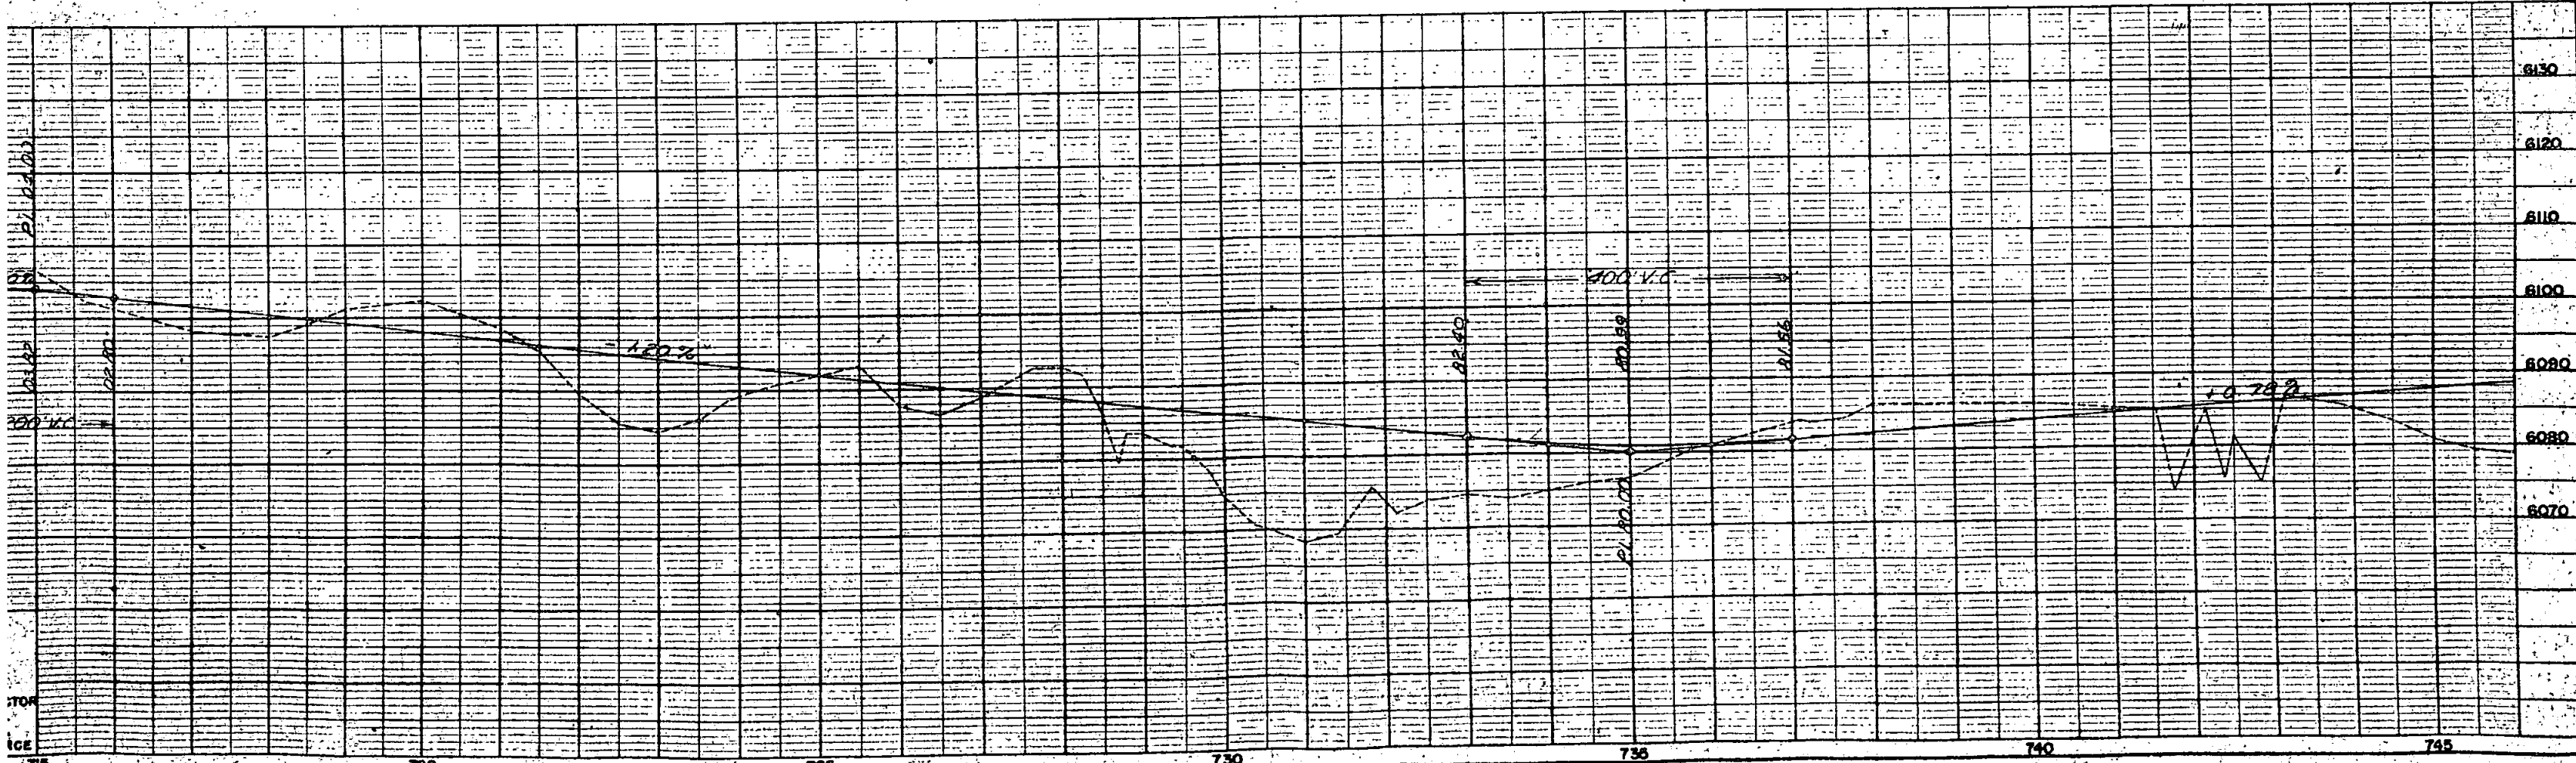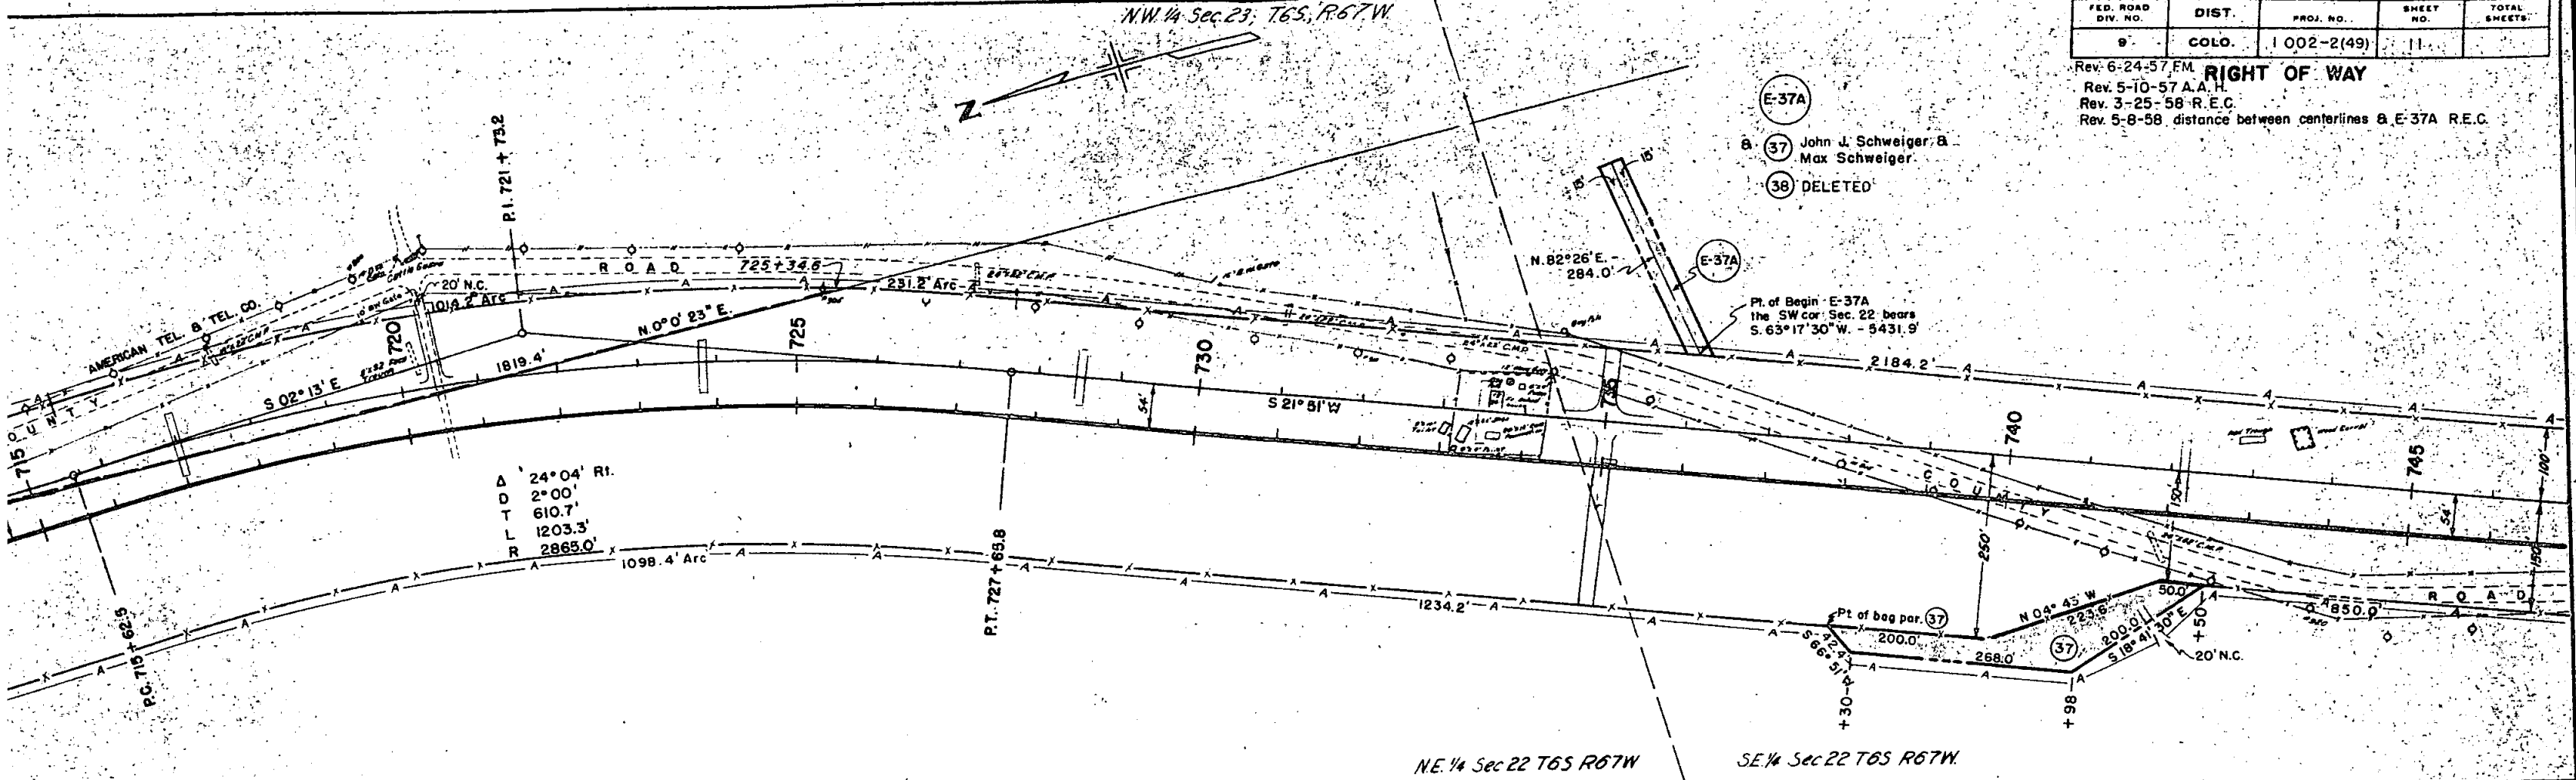

FED. ROAD DIV. NO.	DIST.	PROJ. NO.	SHEET NO.	TOTAL SHEETS
9	COLO.	1 002-2(49)	12	

Rev. 6-24-57 F.M. **RIGHT OF WAY** Rev. 6-27-57 F.C.M.
 Rev. 5-10-57 A.A.H. Rev. 7-15-57 F.C.M.
 Rev. 3-25-58 R.E.C.
 Rev. 5-8-58 distance between centerlines R.E.C.
 Rev. 4-17-63 access REC

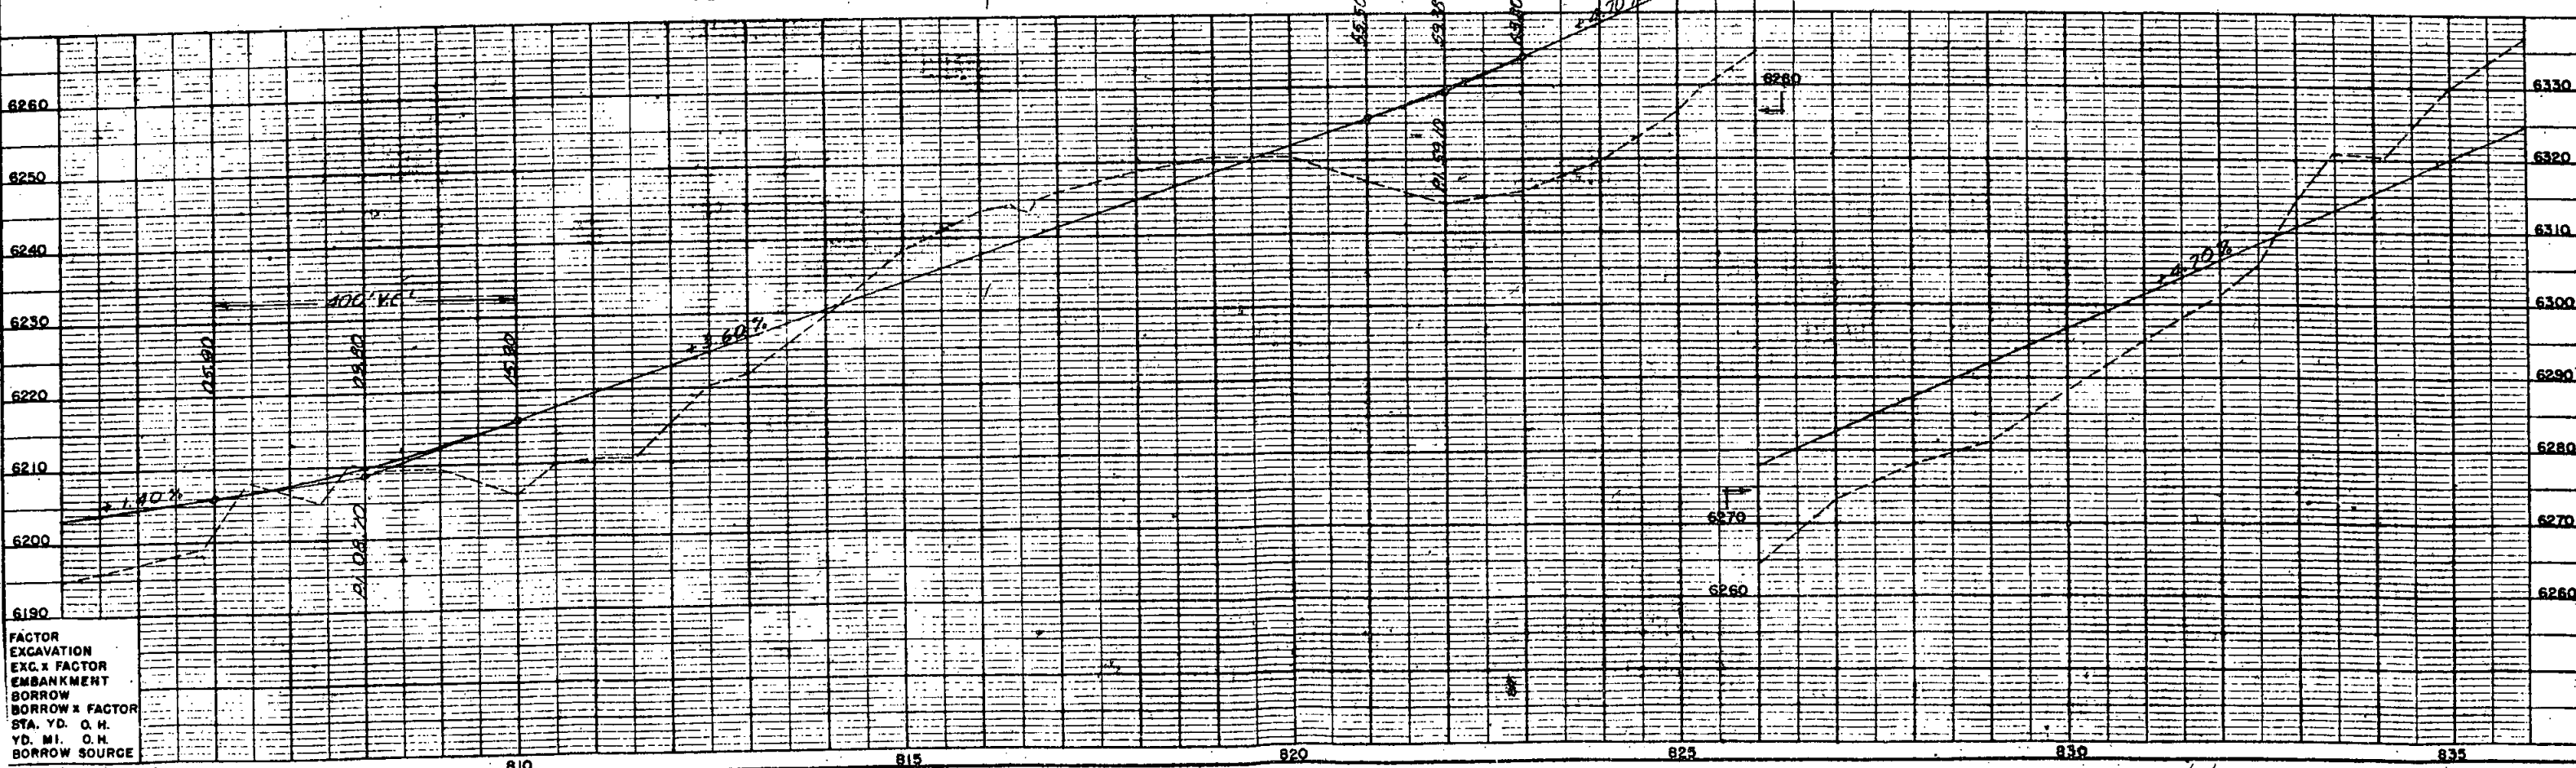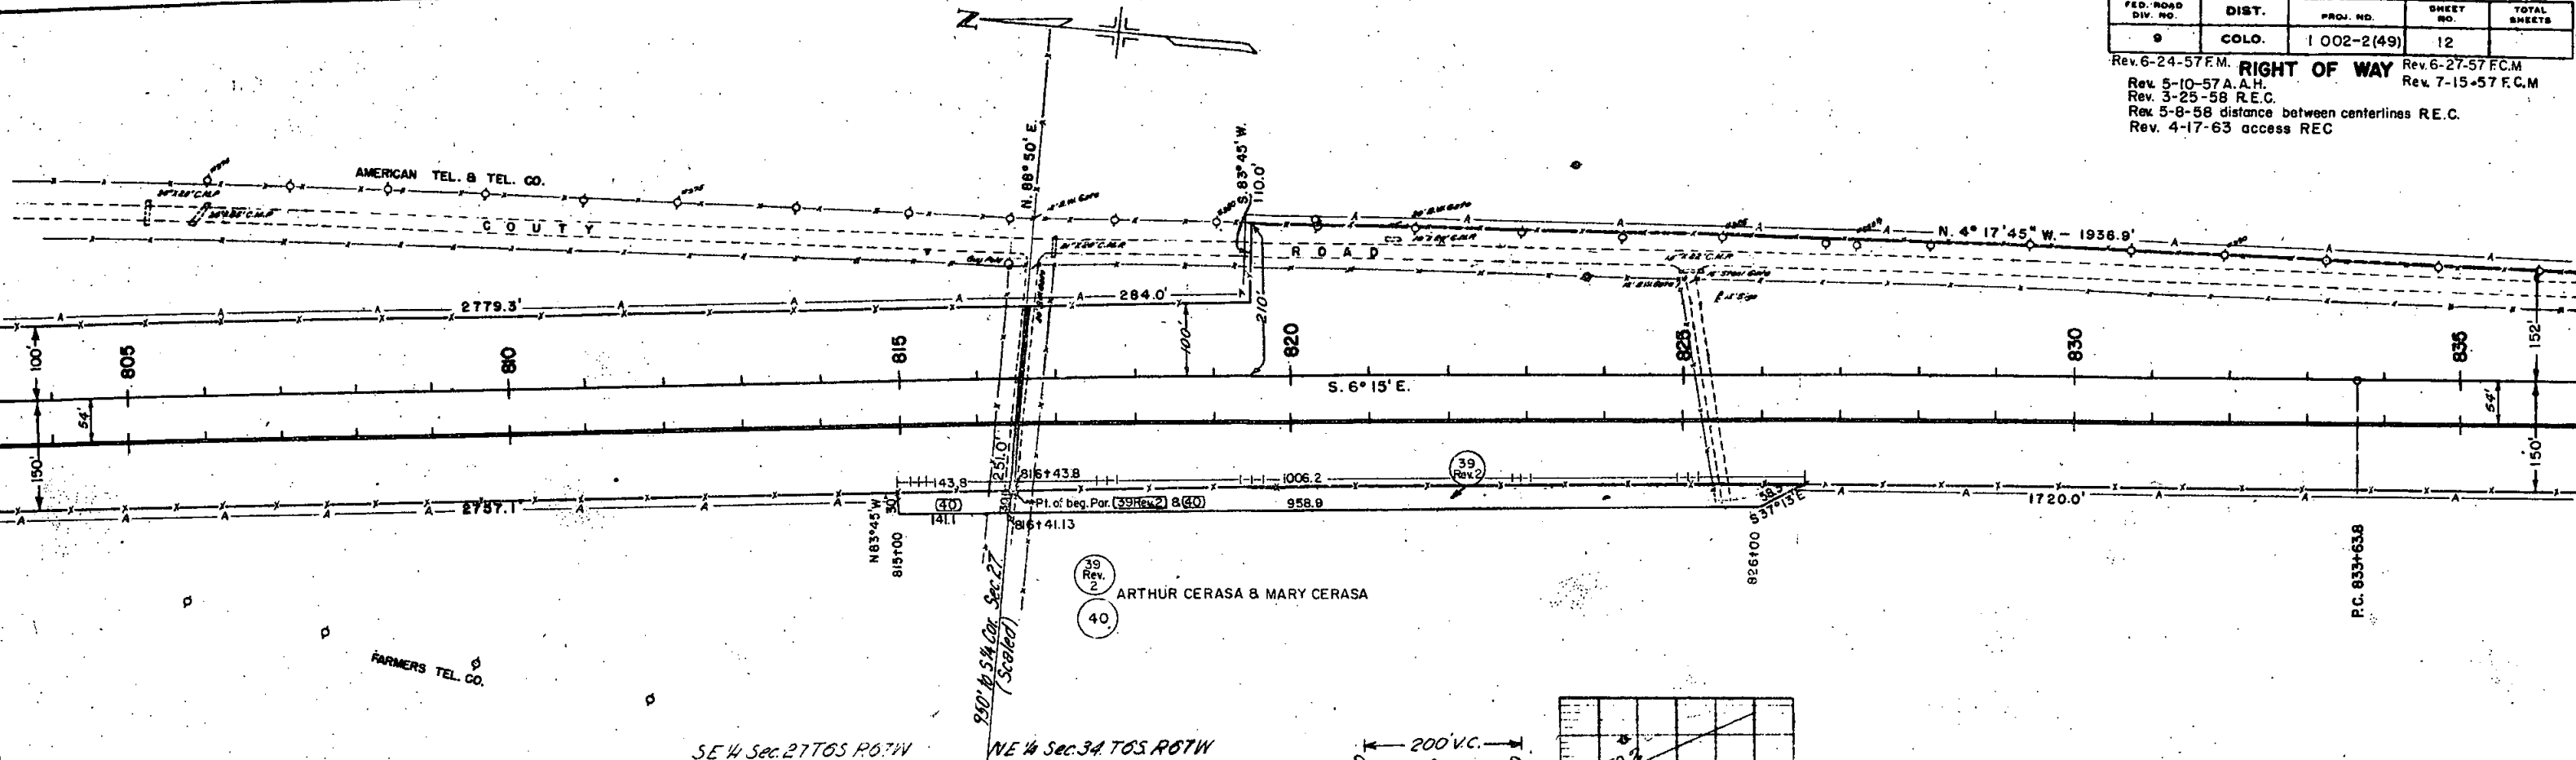


FACTOR
EXCAVATION
EXC. X FACTOR
EMBANKMENT
BORROW X FACTOR
STA. YD. O.H.
YD. MI. O.H.
BORROW SOURCE

1-Plan 4-26-63

PLAN
 SURVEYED
 PLOTTED
 NOTE BOOK
 CHECKED
 NO. OF WIT CHECKED
 NO.


PROFILE
 SURVEYED
 PLOTTED
 NOTE BOOK
 CHECKED
 NO. OF WIT CHECKED
 NO.

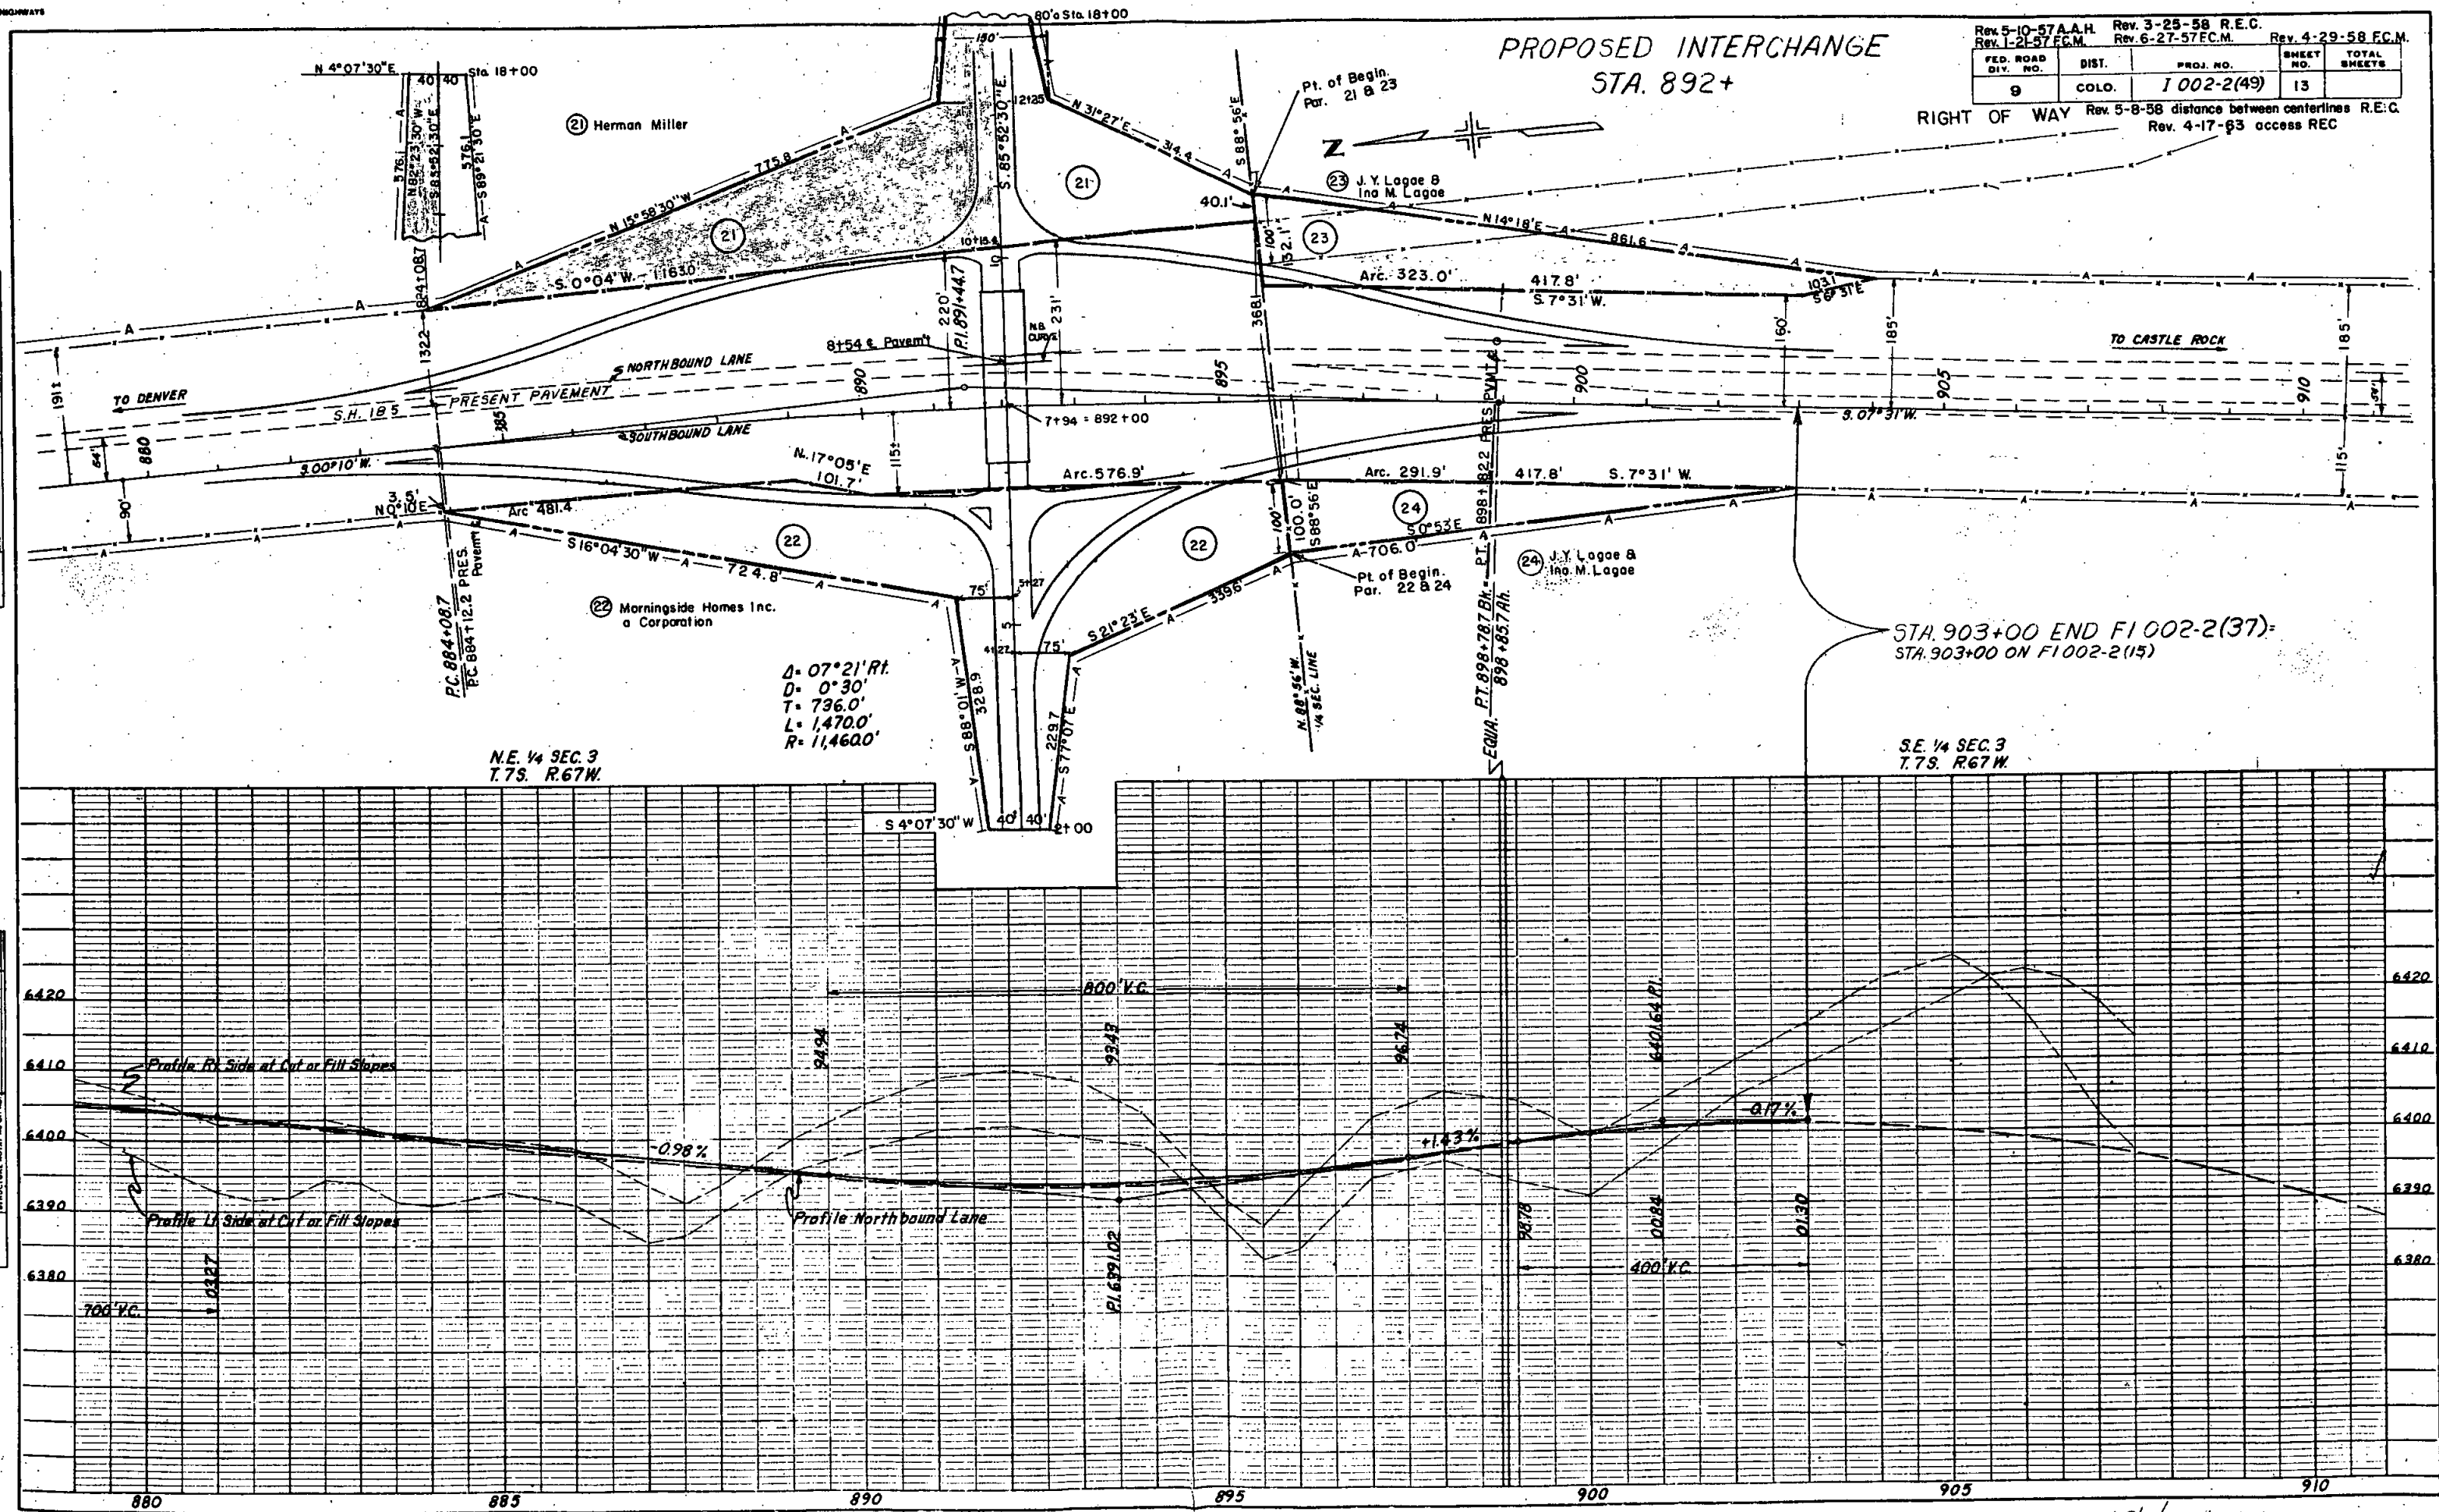

FEDERAL ROAD DIVISION NO.	DISTRICT	PROJ. NO.	SHEET NO.	TOTAL SHEETS
9	COLORADO	1.002-2(49)	14	

Rev. 5-10-57 A.A.H. Rev. 6-24-57 F.C.M.


RIGHT OF WAY

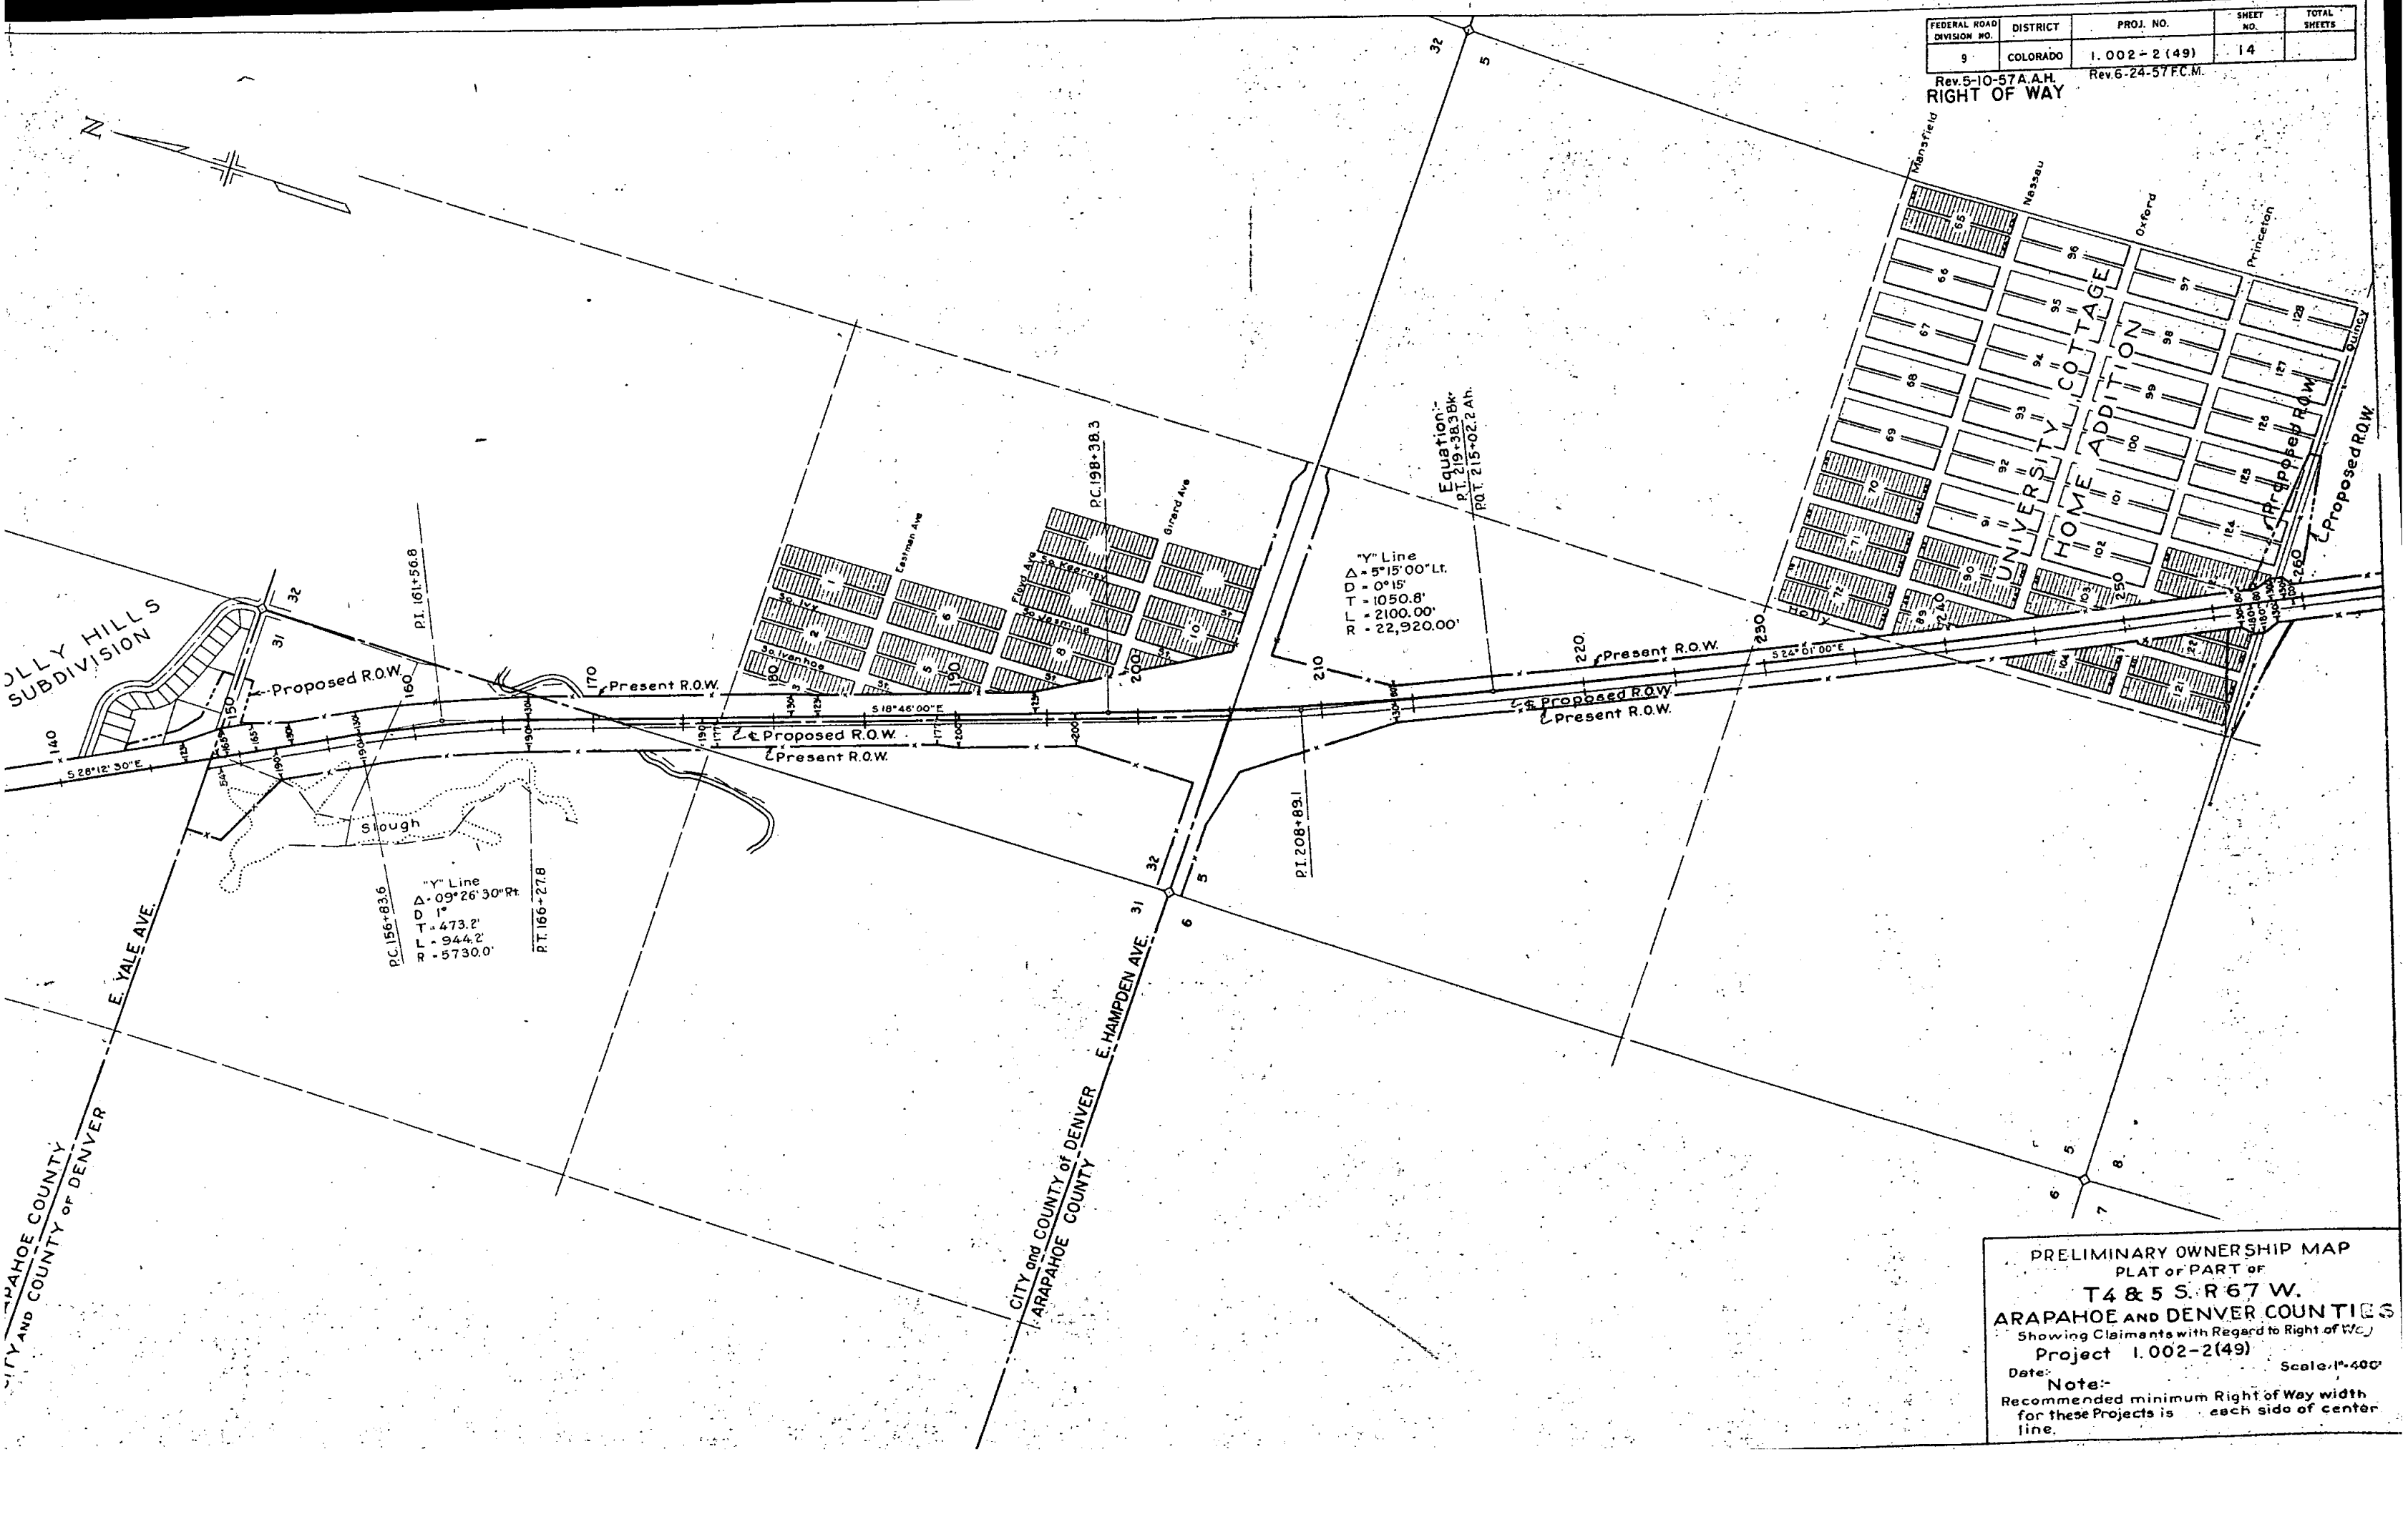

PRELIMINARY OWNERSHIP MAP
 PLAT OF PART OF
 T4 & 5 S. R 67 W.
 ARAPAHOE AND DENVER COUNTIES
 Showing Claimants with Regard to Right of Way
 Project 1.002-2(49)
 Date: _____ Scale: 1"=400'
 Note:-
 Recommended minimum Right of Way width
 for these Projects is _____ each side of center
 line.

FEDERAL ROAD DIVISION NO.	DISTRICT	PROJ. NO.	SHEET NO.	TOTAL SHEETS
9	COLORADO	1. 002-2 (49)	15	

Rev. 5-10-57 A.A.H. Rev. 6-24-57 F.C.M.
RIGHT OF WAY

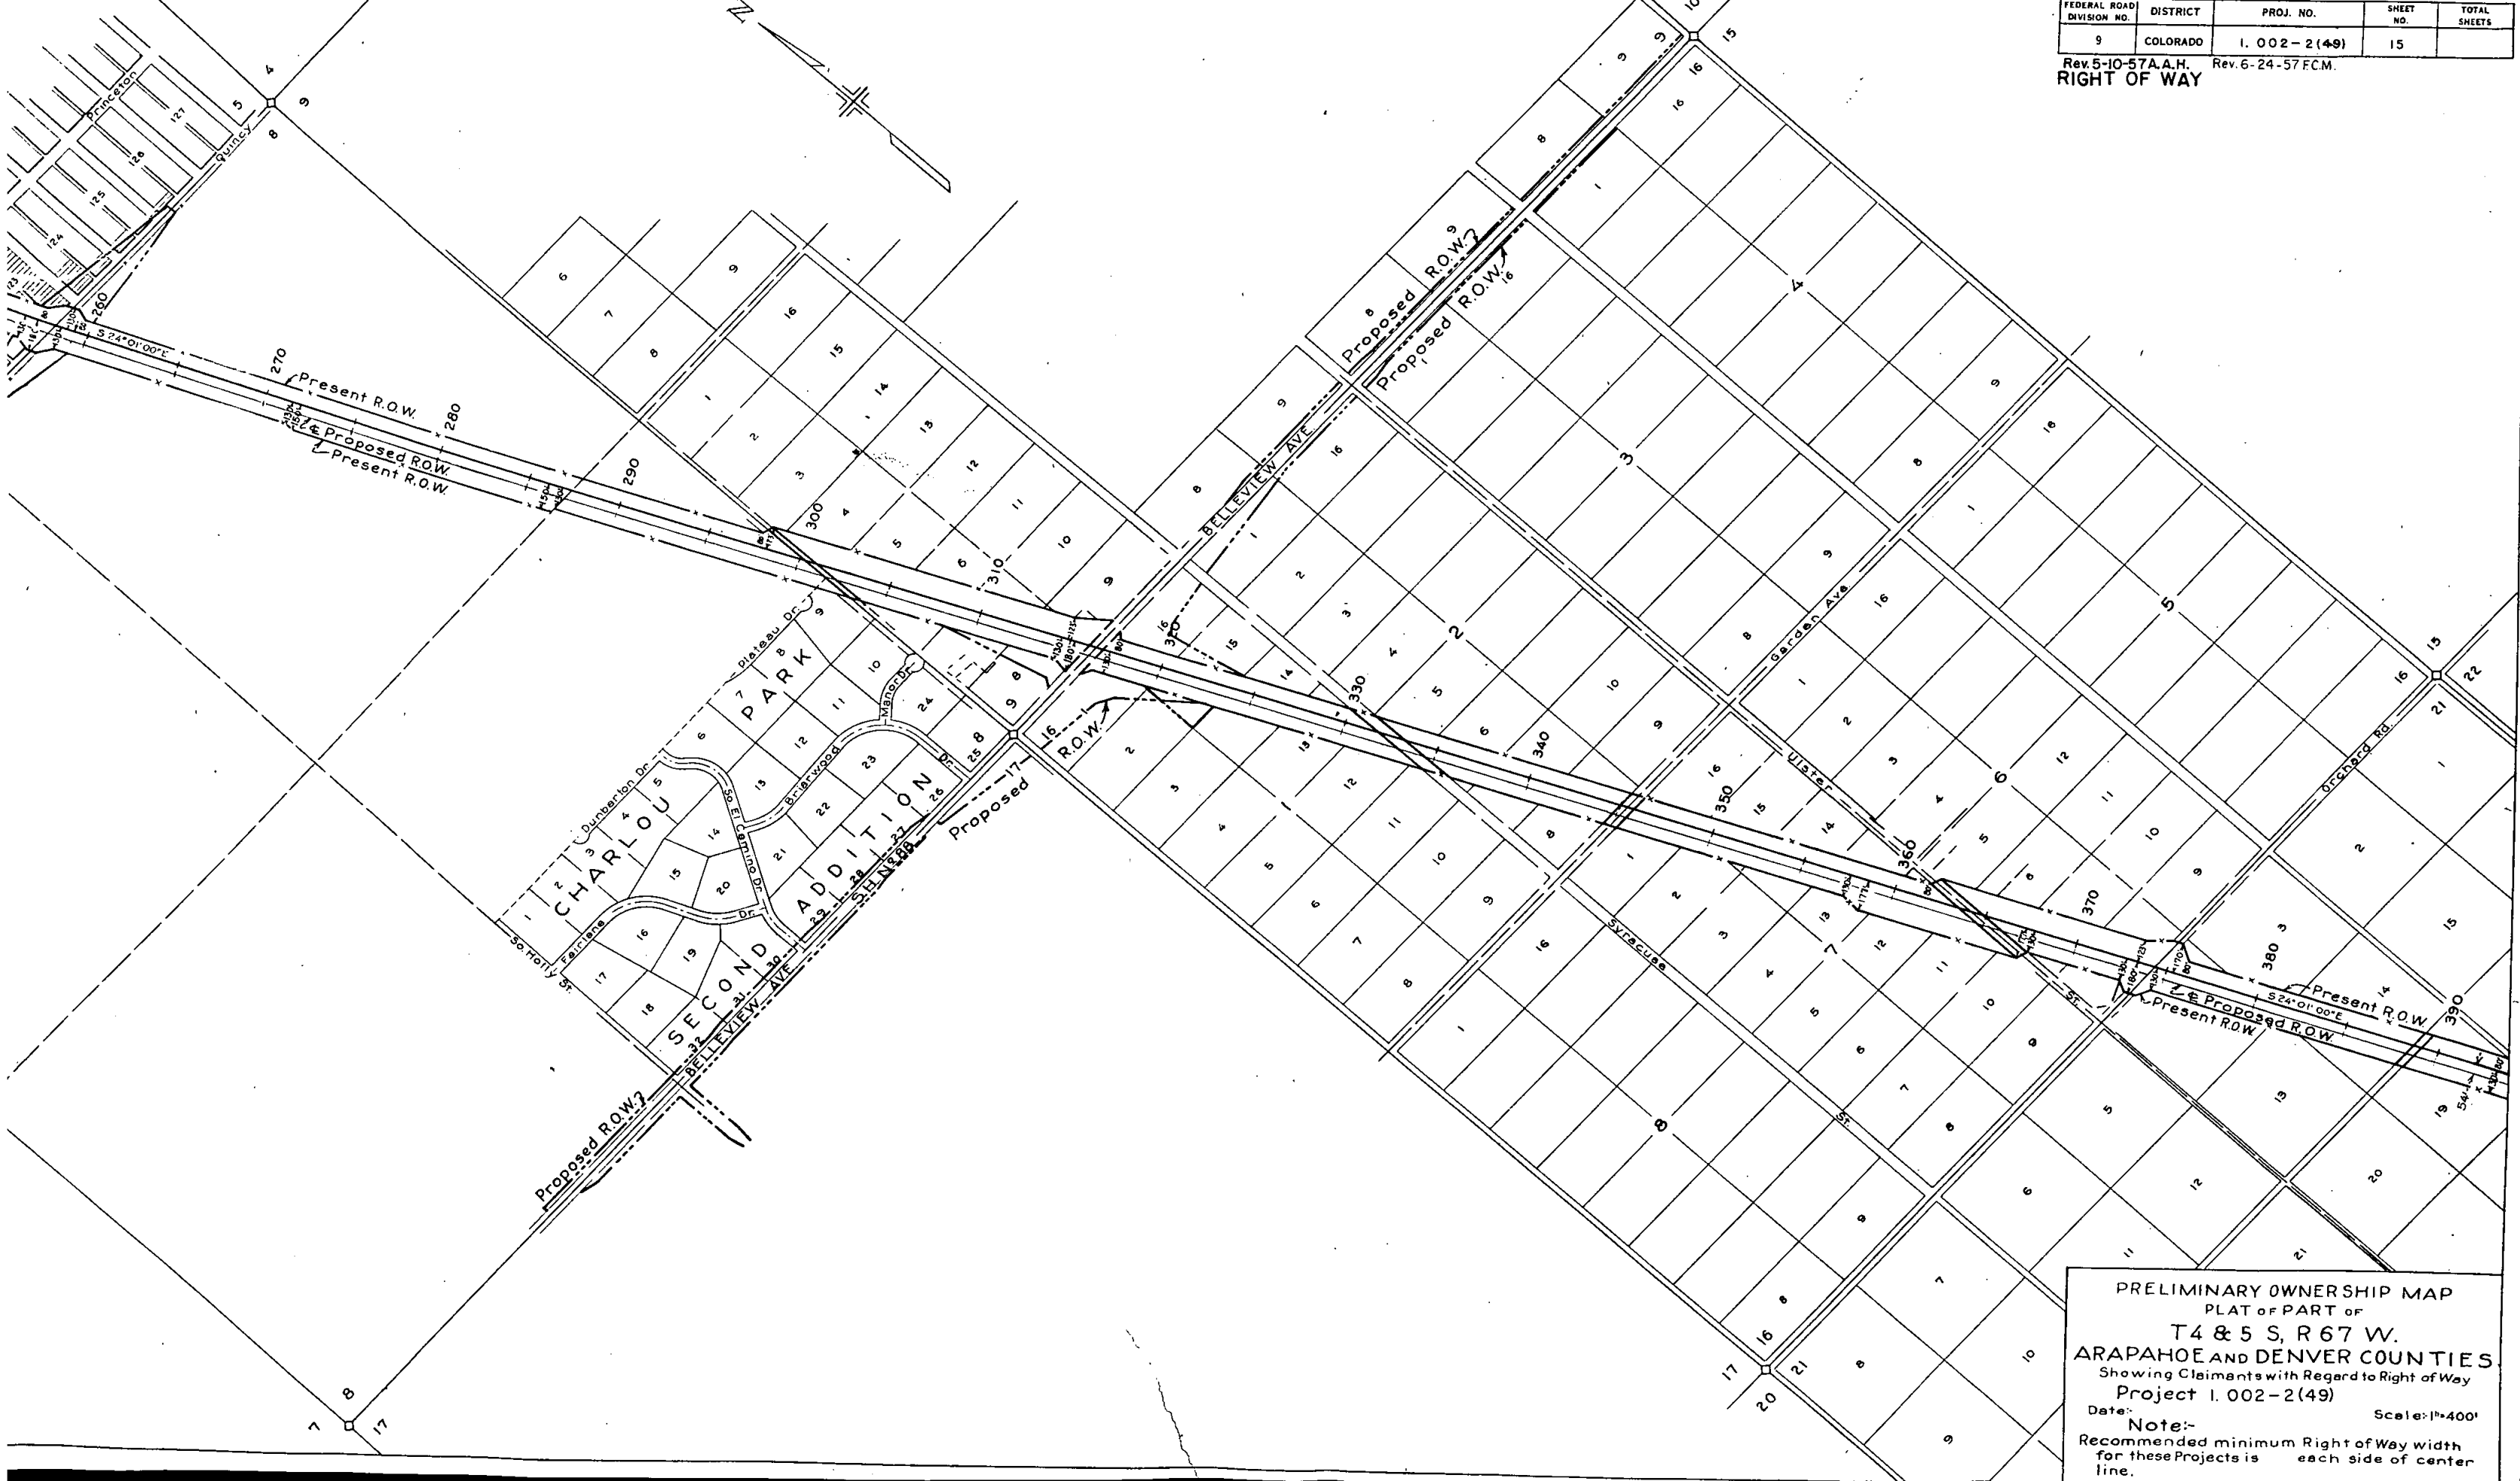

PRELIMINARY OWNERSHIP MAP
PLAT OF PART OF
T4 & 5 S, R 67 W.
ARAPAHOE AND DENVER COUNTIES
Showing Claimants with Regard to Right of Way
Project 1. 002-2 (49)
Date: _____ Scale: 1"=400'
Note:-
Recommended minimum Right of Way width
for these Projects is _____ each side of center
line.

Rev. 5-10-57 A.A.H. Rev. 6-17-57 F.C.M.
RIGHT OF WAY Rev. 8-14-61 R.O.W. CLD


Rev. 5-10-57 A.A.H. Rev. 6-17-57 F.C.M.
RIGHT OF WAY Rev. 8-14-61 R.O.W. CLD



OWNERSHIP MAP PLAT

SHOWING CLAIMANTS WITH
REGARD TO RIGHT OF WAY
FOR PROJECT 1002-2(49)
ORIGINAL SCALE 1"=400'

N.W. 1/4 SEC. 11

 

FED. ROAD DIV. NO.	DISTRICT	PROJ. NO.	SHEET NO.	TOTAL SHEETS
9	COLO.	1002-2(49)	17	

RIGHT OF WAY

S.W. 1/4 SEC. 11

Rev. 5-10-57 A.A.H.
Rev. 6-3-57 F.C.M.
Rev. 6-17-57 F.C.M.
DELETED Par. 38 6-24-57 F.C.M.
Rev. 7-17-57 F.C.M.
Rev. 10-3-57 R.E.C.
Rev. 5-8-58 R.E.C.
Rev. 8-14-61 Deleted 27 Rev. C.L.D.

(17) (17A) (49) E.G. Seidensticker


(15) (4A) (36) Tom O. Bradbury & Gladys C. Bradbury

S.E. 1/4 SEC. 10 T. 6 S. R. 67 W.

S.W. 1/4 SEC. 14

T. 6 S. R. 67 W.

N.W. 1/4 SEC. 23

 

N.E. 1/4 SEC. 27

(20) Rev THE ARAPAHOE BUILDING CO. A. CORP

(18) John J. Schweiger & Max Schweiger

(E-37A) & (37) John J. Schweiger & Max Schweiger
(38) DELETED

Herman Miller

Arthur Cerasa & Mary Cerasa

N.E. 1/4 SEC. 15



S.E. 1/4 SEC. 15

T. 6 S.

R. 67 W.

N.E. 1/4 SEC. 22

S.E. 1/4 SEC. 22

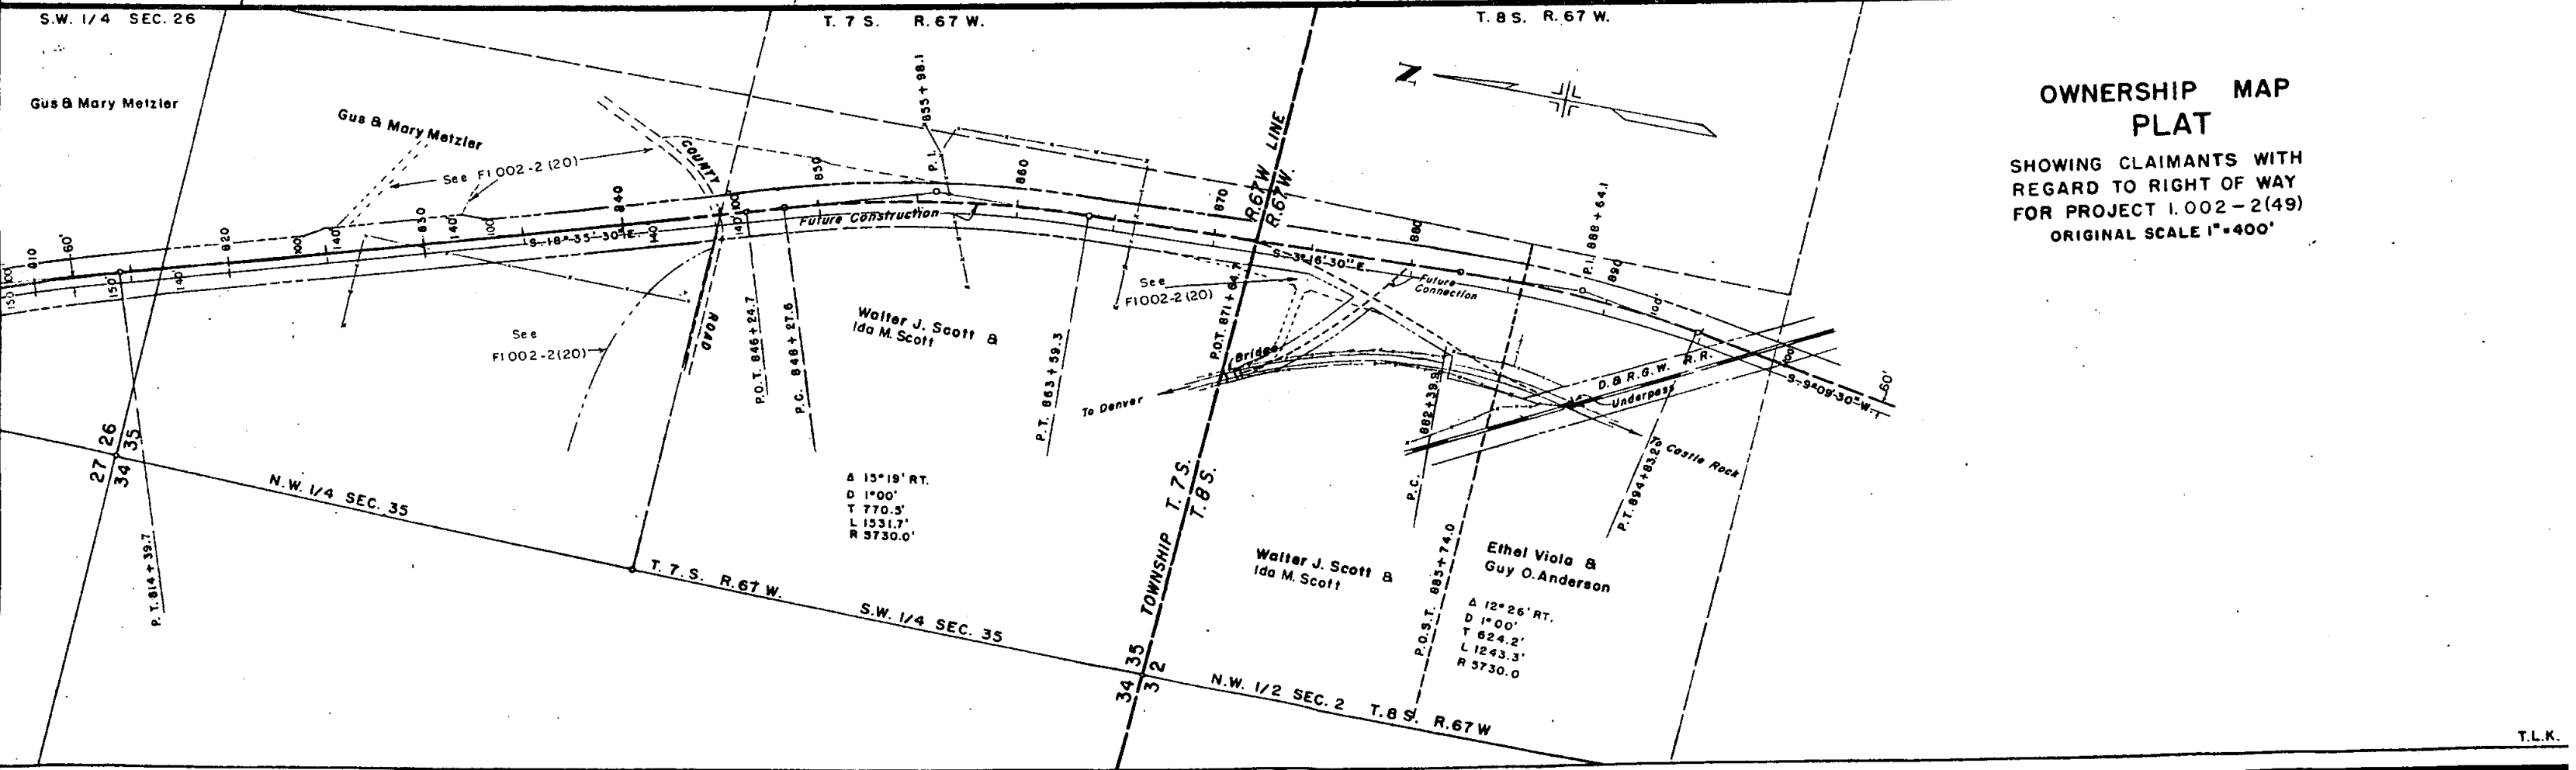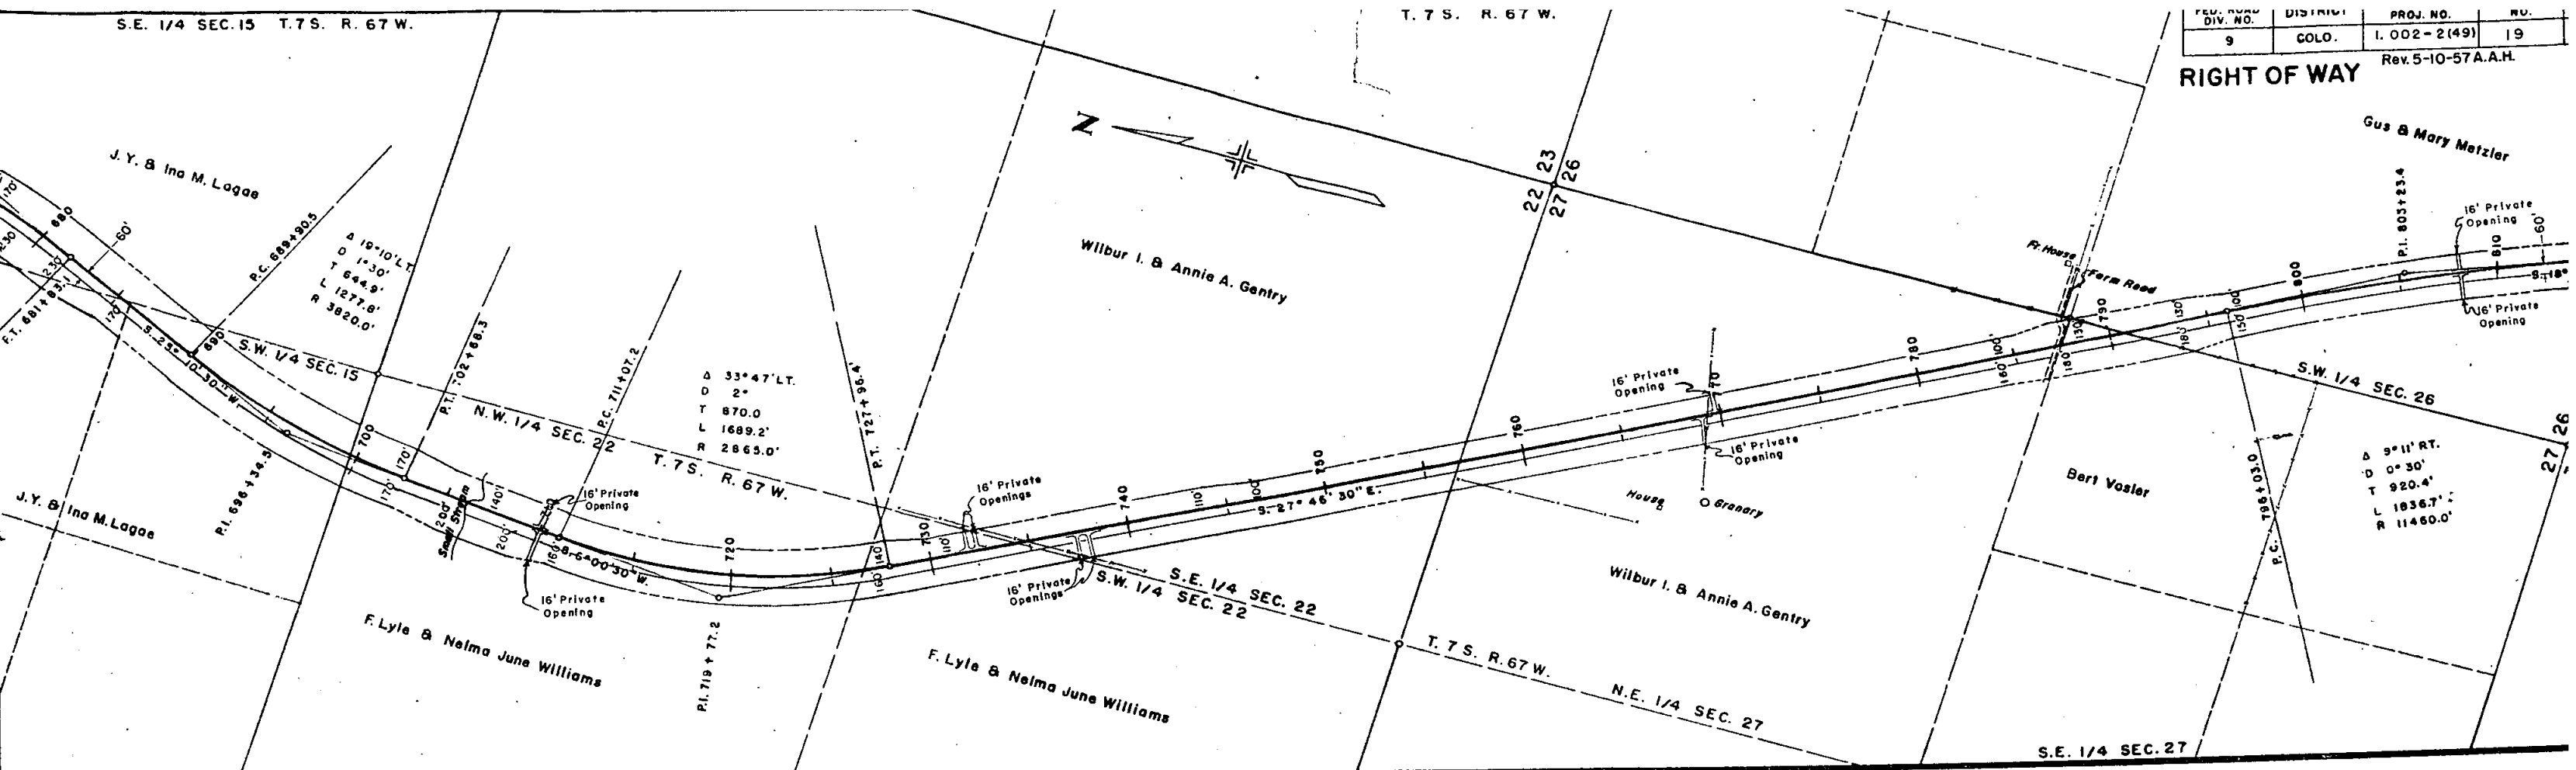

FED. ROAD DIV. NO.	DISTRICT	PROJ. NO.	REV.
9	COLO.	I. 002-2(49)	19

Rev. 5-10-57 A.A.H.

OWNERSHIP MAP PLAT

SHOWING CLAIMANTS WITH REGARD TO RIGHT OF WAY FOR PROJECT I. 002-2(49)

ORIGINAL SCALE 1"=400'

Rev. 12-20-57, Added W.O. No. 15959 M.R.H.

TABULATION OF

TIMBER GUARD POSTS & METAL PLATE GUARD FENCE

TABULATION OF LENGTH

REMOVE & RESET R.O.W. MARKERS

STATION	SIDE	NO.
540 + 50 ✓	L.T.	1
568 + 00	L.T.	1
594 + 00 ✓	L.T.	1
620 + 00	L.T.	1
645 + 00	L.T.	1
660 + 00 ✓	RT.	1
739 + 00 ✓	RT.	1
825 + 00	RT.	1
TOTAL		8

OBLITERATE OLD ROAD

STATION TO STATION	SIDE	LENGTH FT.
ORCHARD		
22+50 - 27+00	Lt.	450
27+50 - 30+70	Lt.	325
40+65 - 43+00	Lt.	250
ARAPAHOE		
-2+00 - 3+00	Lt.	500
10+30 - 11+50	Lt.	120
12+80 - 17+00	Lt.	425
16+00 - 17+20	Rt.	140
17+40 21+00	Lt.	370
COUNTY LINE		
10+50 - 12+50	Rt.	200
TOTAL		2,780

STATION	SIDE	SPACING	TIMBER GUARD POSTS			METAL PLATE
			REMOVE	REMOVE & RESET	NEW	GUARD FENCE
			EACH	EACH	EACH	LIN. FT.
<u>QUINCY</u> 258 + 05.3	RT. & LT.	On Quincy				840
<u>ORCHARD</u> 375 + 54	RT. & LT.	Overpass	10	62		
<u>ARAPAHOE</u> 433 + 31	RT. & LT.	Interchange		67		
<u>COUNTY LINE</u> 543 + 82	RT. & LT.	Interchange		65		
<u>PARKER ROAD</u> 654 + 00	RT. & LT.	Interchange		46	24	165
<u>FRONTAGE ROAD</u> 2 + 48 to 6 + 29.5 Bk. = 546 + 91.0 Ah. 3 + 50 to 4 + 80 547 + 00 556 + 00 571 + 00 592 + 00 608 + 00 617 + 00 637 + 00	RT. LT. RT. & LT. RT. & LT. RT. & LT. RT. & LT. RT. & LT. RT. & LT. RT. & LT.	Curve Rd. Approach Culvert Culvert Culvert Culvert Culvert Culvert Culvert		6 2 2 2 2 2 2 2 2		382
<u>JR. INTERCHANGE</u> 737 +	RT. & LT.	Jr. Interchange		19		
<u>JR. INTERCHANGE</u> 825 +	RT. & LT.	Jr. Interchange		26		
TOTAL			10	305	24	2,787

NOTE: Posts designated above to be removed and reset may be obtained as shown below.

STATION	NO.
258 + 05.3	5
375 + 54	121
433 + 31	56
543 + 82	8
670 + to 680 +	18
709 + to 725 +	35
770 + to 782 +	37
860 + to 865 +	25
TOTAL	305

STATION TO STATION	MAJOR STRUCTURES		MINOR STRUCTURES	NO - WORK SECTIONS
	LIN. FT.	LOADING	LIN. FT.	LIN. FT.
257 + 86.6 BEGIN 1002-2 (49) (North Edge of Quincy Underpass Str.) 257 + 86.6 on 1092-2(4) 374 + 44.1 Orchard Road Overpass 376 + 64.1 432 + 21.2 Arapahoe Road Overpass 434 + 41.1	2200			11,657.5
494 + 23.5 Junior Separation Structure 494 + 46.0	22.5			5,557.1
501 + 66.9 Bk = EQUATION 501 + 88.4 Ah				5,982.4
531 + 02.1 Bk = EQUATION 531 + 08.1 Ah				720.9
542 + 69.0 County Line Overpass 544 + 85.8 Arapahoe-Douglas County Line County Line Overpass 544 + 89.0	216.8	3.2		2,913.7
604 + 57.1 Bk = EQUATION 604 + 60.5 Ah				1,160.9
728 + 54.2 Bk = EQUATION 728 + 77.4 Ah				5,968.1
737 + 29.6 Junior Interchange Structure 737 + 50.4			20.8	12,393.7
782 + 16.8 Bk = EQUATION 782 + 00.0 Ah				852.2
825 + 41 Junior Interchange Structure 825 + 59 END 1002-2 (49) = 825 + 59 on 1092-2(4)			18.0	4,466.4
TOTALS	682.4		38.8	4,341.0
SUMMARY				
			LIN. FT.	MILES
MAJOR STRUCTURES			682.4	129
MINOR STRUCTURES			38.8	.007
NET LENGTH			721.2	.136
NO WORK SECTIONS			56,013.9	10.609
GROSS LENGTH			56,735.1	10.745

For Design Data see Project No. F1002-2(37)
 * Added by W.O. No. 15959