


BLUETOOTH DEPT. OF HIGHWAYS
FORM 1-0-1-12
JANUARY 1974
TITLE SHEET

DEPARTMENT OF HIGHWAYS STATE OF COLORADO

PLAN AND PROFILE OF PROPOSED FEDERAL AID PROJECT NO. I 25-1(46) 12 STATE HIGHWAY NO. + 25 LAS ANIMAS COUNTY RIGHT OF WAY

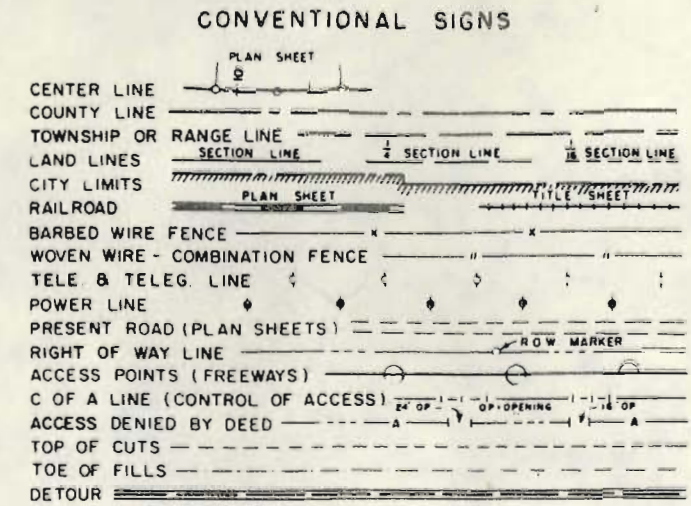

SCALES OF ORIGINAL DRAWINGS

ON PLAN, 1 IN. = 100 FT.
ON PROFILE, 1 IN. = 100 FT. HORIZONTAL
1 IN. = 10 FT. VERTICAL
GRADE LINE ON PROFILE IS SHOWN AS GRADE OF FINISHED ROAD
LENGTH OF PROJECT = 2.520 MILES (R.O.W.)

FEDERAL ROAD REGION NO.	DIVISION	PROJECT NO.	SHEET NO.
9	COLORADO	I 25-1(46) 12	1

RIGHT OF WAY
STARKVILLE - TRINIDAD

REVISIONS	


INDEX OF SHEETS

SHEET NO.	
1	TITLE SHEET
2-2A	TABULATION OF PROPERTIES
3-7	PLAN & PROFILE
8-9	OWNERSHIP MAPS

(N.B.) STA. 54+24.0 END R.O.W.
I 25-1(46) 12

STA. 524+21.0 BEGIN R.O.W.
I 25-1(46) 12 = END R.O.W. I 25-1(44)

Sta. 446+34.98 Begin I 25-1(52) 9
Sta. 446+34.98 End I 25-1(47) 3

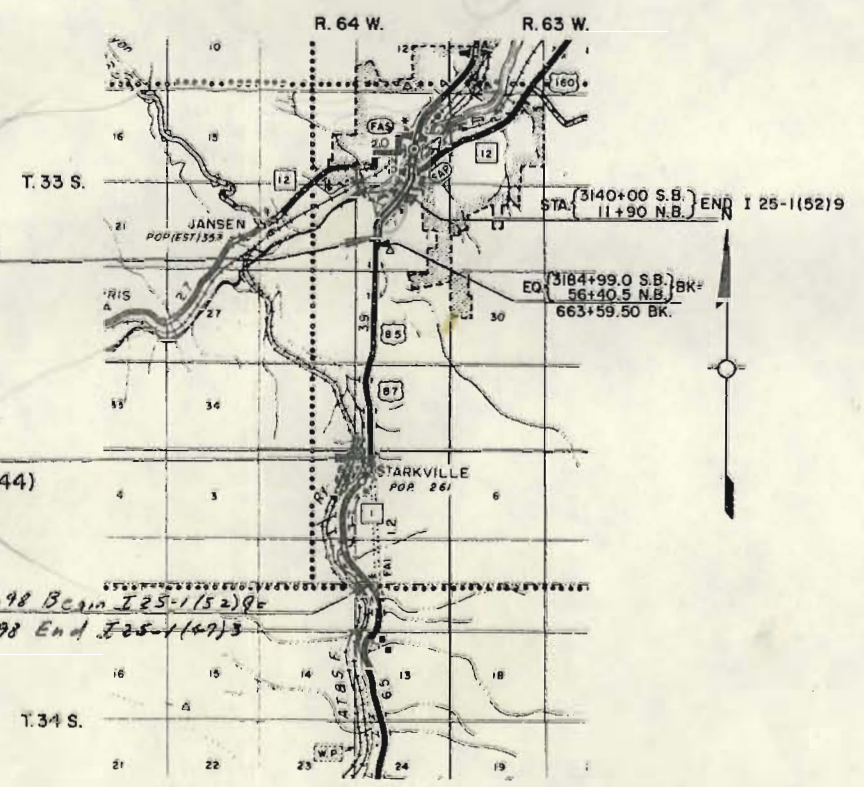

FILE COPY
DO NOT REMOVE

Andrew

R.O.W. TABULATION OF PROPERTIES IN LAS ANIMAS COUNTY S.H.No. 1 PROJ. I 25-1(46)12

FEDERAL ROAD DIVISION NO.	DISTRICT	PROJECT NO.	SHEET NO.
1	COLORADO	I 25-1(46)12	2

RIGHT OF WAY STARKVILLE - TRINIDAD

PARCEL NO.	OWNER	ADDRESS	LOCATION	AREA IN ACRES			PURCHASE DATA					REMARKS	NO.
				PARCEL	TO BE ACQUIRED	REMAINDER	LAND	IMPROV'M'TS	DAMAGE	MISC.	TOTAL		
	FOR PARCEL 4 THRU 14 SEE PROJECT 125-1(44)		T 34S., R. 64W., 6TH PM			RT. LT.							
15	CARL AMATO, SAM AMATO, JOE AMATO AND LOUIS AMATO, J.T.		NW1/4 NW1/4 SEC. 1	4.743	4.743	14 0							
			T-33S, R. 64W. 6TH PM										
16	ALBERT IUPPA JR.		NW1/4 SW1/4, SEC. 36	0.433	0.433	11 6							
			TRINIDAD COAL AND COKE CO'S 1ST ADDITION TO CARBONVALE NOW STARKVILLE										
16-A	ALBERT IUPPA JR.		LOTS 24 & 25 BLK. 17	4,097 SQ. FT.	4,097 SQ. FT.	SEE 16							
16-B	ALBERT IUPPA JR.		NW1/4 SW1/4 SEC. 36	1.282	1.282	SEE 16							
16-C	ALBERT IUPPA JR.		LOT 2 BLK. 17	718 SQ. FT.	718 SQ. FT.	SEE 16							
16-D	ALBERT IUPPA JR.		LOT 17 BLK 17	364 SQ. FT.	364 SQ. FT.	SEE 16							
16-E	ALBERT IUPPA JR.		SW1/4 SEC. 36	0.424	0.274	SEE 16							
17	SANDERS INC.		W1/2 NW1/4 SEC. 36	1.652	1.652	42 0							
17-B Rev	SANDERS, INC.		W1/2 NW1/4 SEC. 36	9.12	7.97	0 390							
17B-2 Rev	SANDERS, INC.		W1/2 SW1/4 SEC. 25	17.04	17.04								
17B-1 Rev	SANDERS, INC.		NW1/4 SEC. 25	0.24	0.24								
17-Y	DELETED												
17X Rev	DELETED												
E-17 Rev	SANDERS, INC.		W1/2 NW1/4 SEC. 36	0.297	0.297							PERMANENT EASEMENT	
17-C	DELETED												
18	DELETED												
19	CHEROKEE PITTSBURG COAL AND MINING CO.		LOT 28 BLK. 17	531 SQ. FT.	531 SQ. FT.	3453 SQ. FT.						REMAINDER OF LOT 28, ANGELO BUD TESSARI AND NORBERT GUTIERREZ MAY HAVE AN INTEREST IN THIS PROPERTY	
20	DELETED												
AC-20	MARY LEONE		SW 1/4 SEC. 24									ACCESS ONLY	AC20
21	DELETED												
22	J. C. BACA & RAPHEALITA BACA		LOTS 1 & 30 BLK. 4	8,322 SQ. FT.	8,322 SQ. FT.	0 0							
23	ELIAS BACA AND HELEN BACA		LOT 31 BLK. 4	2,133 SQ. FT.	2,133 SQ. FT.	0 0							
24 Rev	ALBERT J. FOURET	50SE-2nd TRINIDAD, COLO.	LOTS 4 THRU 6 & 32 THRU 34 BLOCK 4	24,780 SQ. FT.	24,780 SQ. FT.	0 0							

REVISIONS		
7-19-66	Delete 17-C, Rev. E-17	GM
10-17-66	Rev 24	GM
9-21-70	Rev 17B, Add 17B-1 & 2, 17Y	GM
1-17-71	Rev. Del. 20	GM
10-9-70	Add Rev 2 to 17B Rev 3/17B2 Rev 3AM	GM
1-24-75	Rev 17B Rev 2, 17B-2 Rev 2, 17B-1	GM
5-1-75	Del 17X Rev. 17Y	GM


R. O. W. TABULATION OF PROPERTIES IN LAS ANIMAS COUNTY S.H.No. 1 PROJ. I 25-1(46)12

FEDERAL ROAD DIVISION NO.	DISTRICT	PROJECT NO.	SHEET NO.
9	COLORADO	I 25-1(46)12	2-A


RIGHT OF WAY STARKVILLE - TRINIDAD

PARCEL NO.	OWNER	ADDRESS	LOCATION	AREA IN ACRES			PURCHASE DATA					REMARKS	NO.
				PARCEL	TO BE ACQUIRED	REMAINDER	LAND	IMPROV'M'TS	DAMAGE	MISC.	TOTAL		
			T33S, R64W., 6TH P.M.			RT. LT.							
			TRINIDAD COAL AND COKE CO'S-1ST										
			ADDITION TO CARBONVALE NOW										
			STARKVILLE										
24-A	ALBERT J. FOURET	505 E-2nd TRINIDAD, COLO.	LOT 29 BLK 4	6,634 SQ. FT.	6,634 SQ. FT.	0 0							
24-B	LAS ANIMAS COUNTY		LOT 35 BLK 4	5,000 SQ. FT.	5,000 SQ. FT.								
25	JOHN CARLSON		LOT 1 BLK 17	6,209 SQ. FT.	6,209 SQ. FT.	0 0							
26	DOLLIE M. ROBINSON		SW 1/4 SW 1/4 SEC 36	0.698	0.698	0 5							
26-A	DOLLIE M. ROBINSON		SW 1/4 SW 1/4 SEC 36	0.523	0.523	SEE PARCEL 26							
27	HOWARD SCHMIDT		LOTS 7 & 8, BLK 4	7500 SQ. FT.	7500 SQ. FT.	0 0							
27-A	PAUL MILANESE		LOTS 16, 17, 18 BLK 4	6381 SQ. FT.	6381 SQ. FT.	4,869 SQ. FT.						REMAINDER OF LOTS 16, 17, & 18	27-A
28	MAXINE VIGIL		PART OF LOT 30 BLK 4	236 SQ. FT.	236 SQ. FT.	0 0							
29	CHEROKEE PITTSBURG COAL AND MINING CO.		LOT 38 BLK 4	3567 SQ. FT.	3567 SQ. FT.	0 0							
30	LAS ANIMAS COUNTY		LOT 2 & 3 BLK 4	8916 SQ. FT.	8916 SQ. FT.								
30-A	LAS ANIMAS COUNTY		LOTS 9 THRU 11 BLK 4	10,503 SQ. FT.	10,503 SQ. FT.								
30C	DANIEL STELLA JARAMILLO		LOTS 12 THRU 15 BLK 4	0.249 AC.	0.249 AC.								
30-B	LAS ANIMAS COUNTY		LOT 19, 20, 21 BLK 4	3930 SQ. FT.	3930 SQ. FT.								
E-83	ATCHINSON TOPEKA & SANTA FE R.R.		NE 1/4 Sec. 13	0.014								SEE I52-1002-3(19) FOR PLANS	E-83

REVISIONS		
9-9-66	Name Chg. 26, 26A, 27, 27A	GM
10-17-66	Name Chg. 24A, Add 24-B & C	GM
E-83	E-83	GM
5-6-68	Reprint	NN

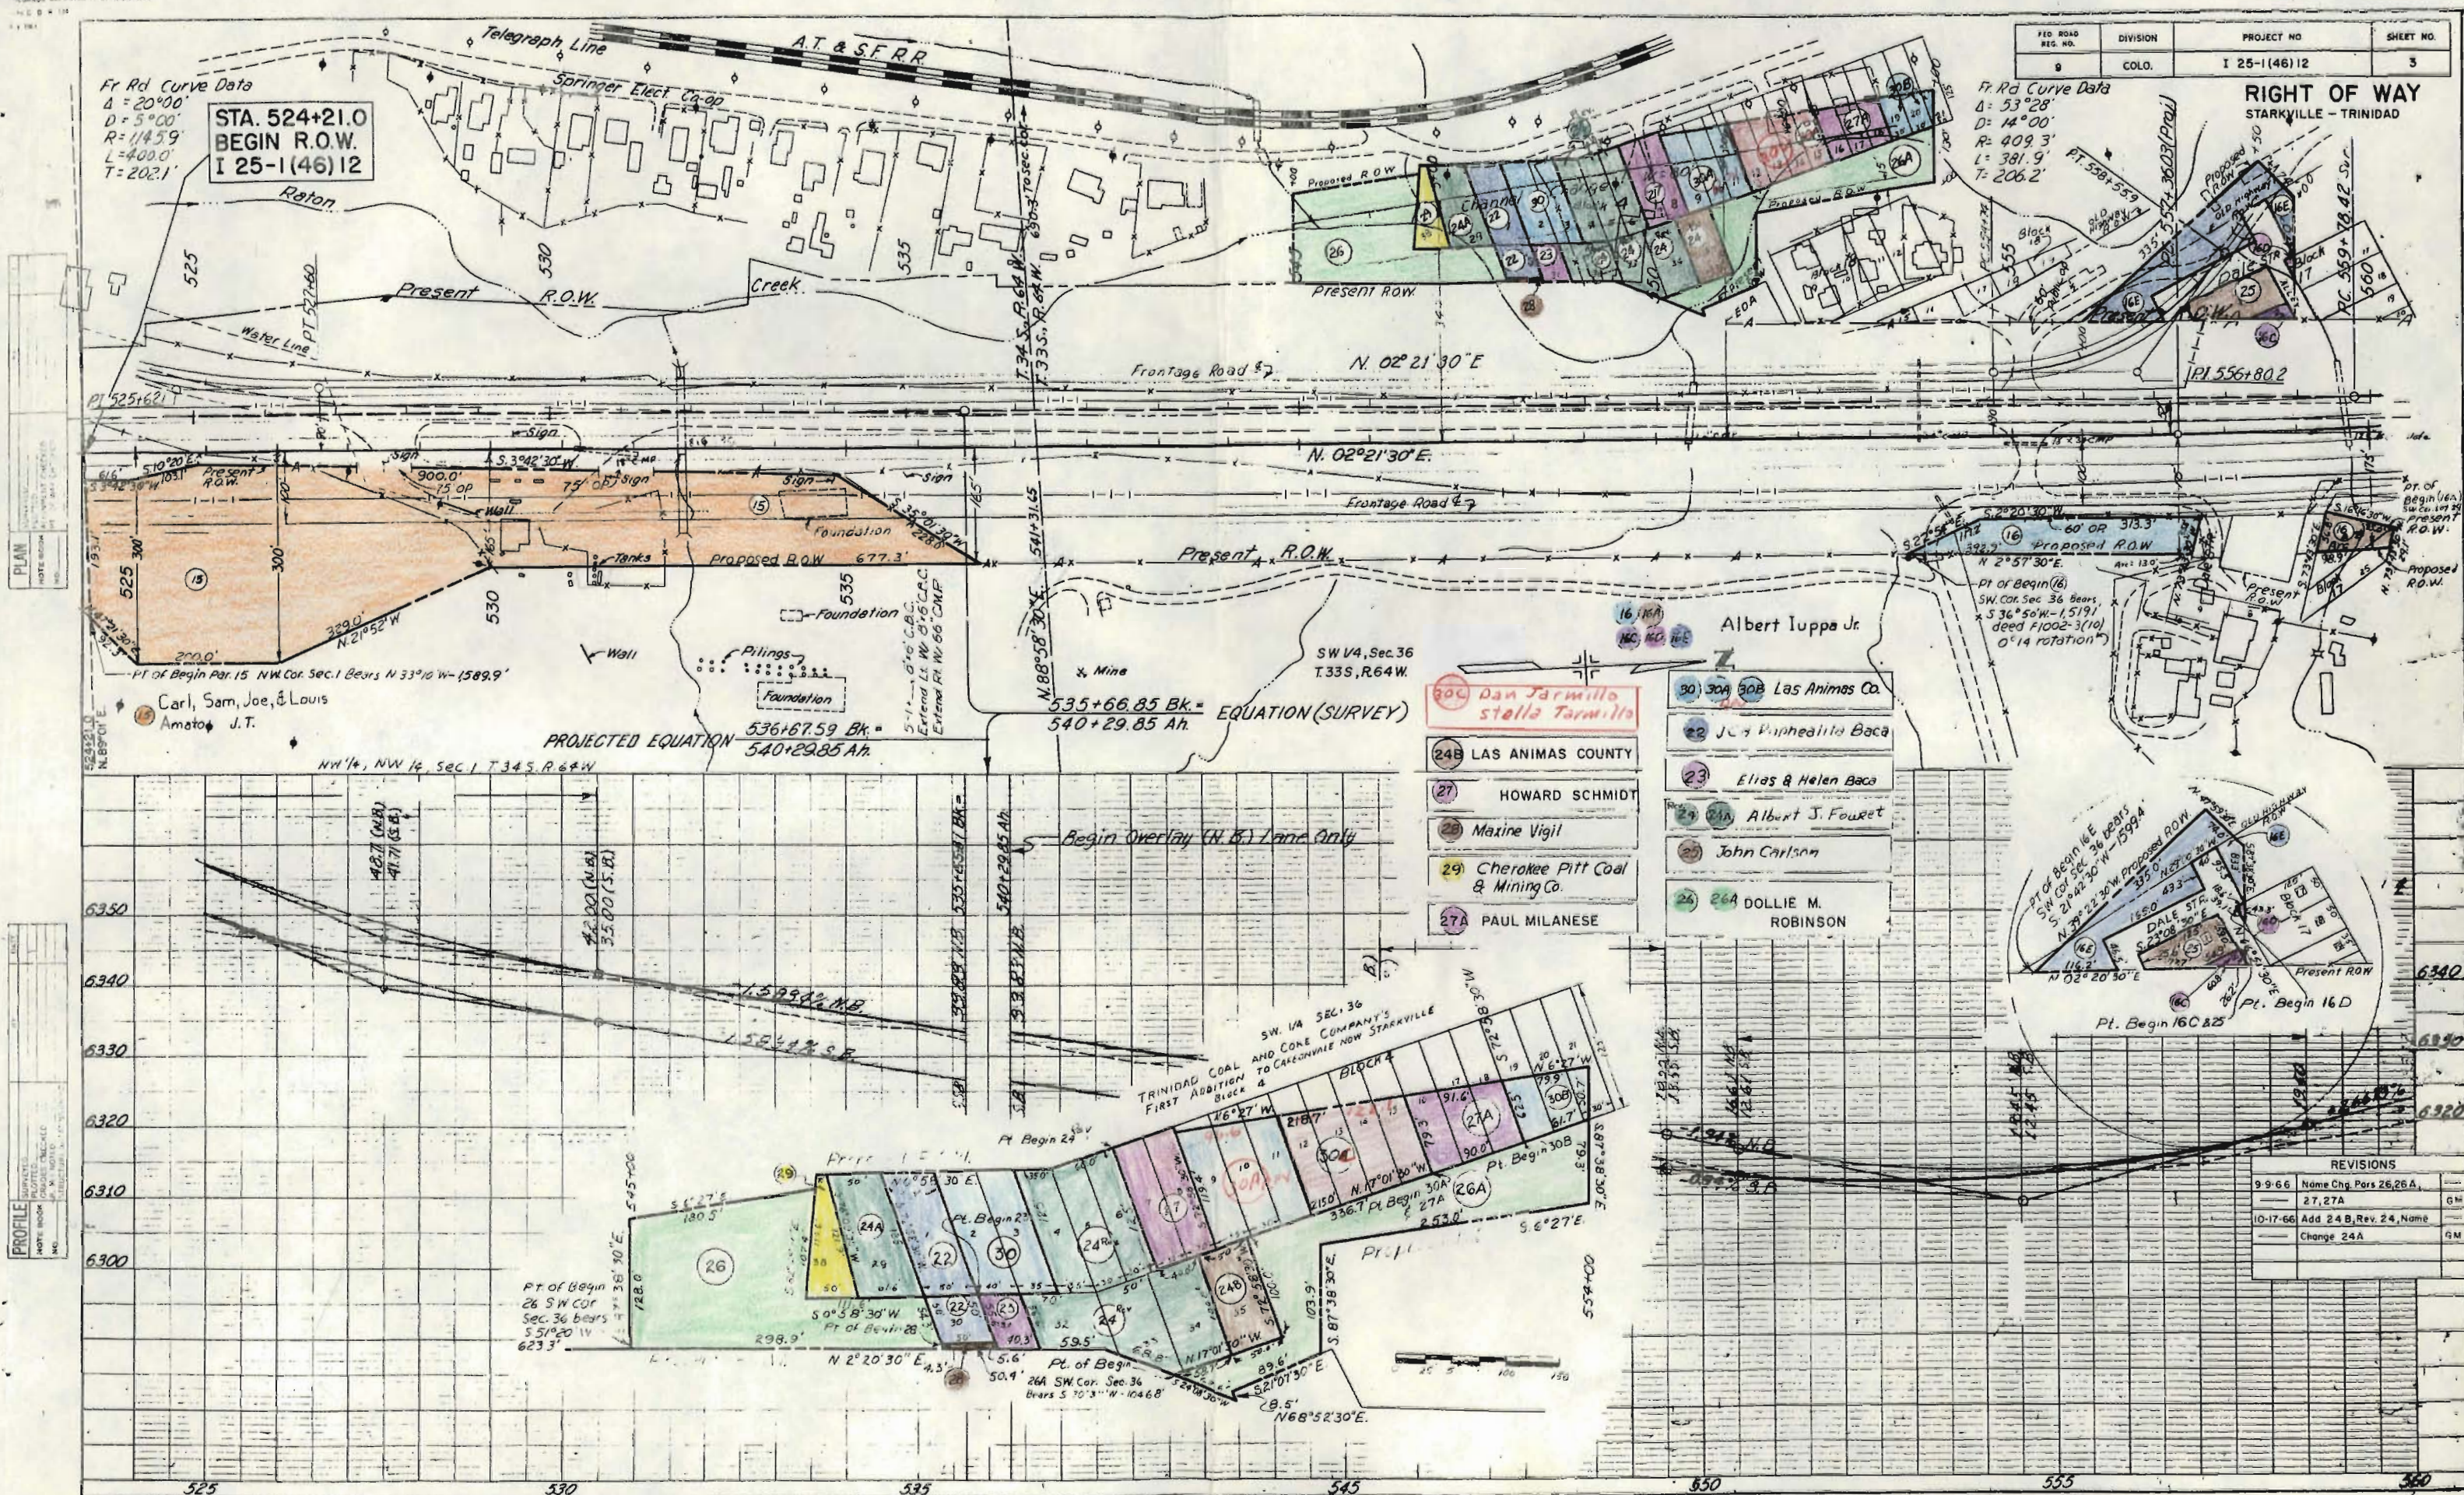

Fr Rd Curve Data
 $\Delta = 20^{\circ}00'$
 $D = 5^{\circ}00'$
 $R = 1145.9$
 $L = 400.0$
 $T = 202.1$

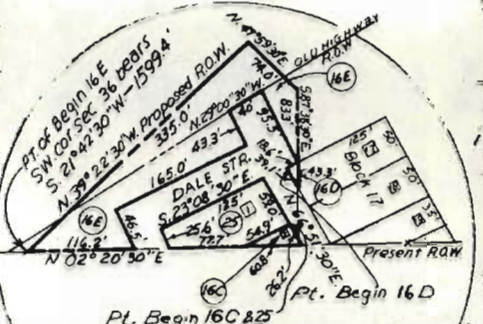

REVISIONS	
9-9-66	Name Chg. Pars 26, 26 A, 27, 27A
10-17-66	Add 24 B, Rev. 24, Name Change 24 A
12- -66	Rev. Par 30A, Add Par. 30C
3-6-68	Reprint


RIGHT OF WAY STARKVILLE - TRINIDAD
SURVEY & PROJECTED

$\Delta = 10^{\circ} 44' 11''$
 $D = 1^{\circ} 00'$
 $T = 545.65'$
 $L = 10220'$
 $R = 5722.58'$
 $E = 23.2'$

Note:
Bearings are shown as both
HWY (as surveyed by Division
of Highways) and U.S. (as
surveyed by Drexel, Paul and Co.)

REVISIONS			
3-20-77	Process opening 3275	OK	cc
5-8-77	Revised		NN
8-27-77	Rev 178 Add 10275	OK	GH
10-5-77	Add Para 5 to 10275	OK	GH
1-24-78	Add 10275 to 10275	OK	GH
5-1-78	Del 178 177	OK	GH
8-25-78	Add 178	OK	GH



NOTE: Ground Line is on 2

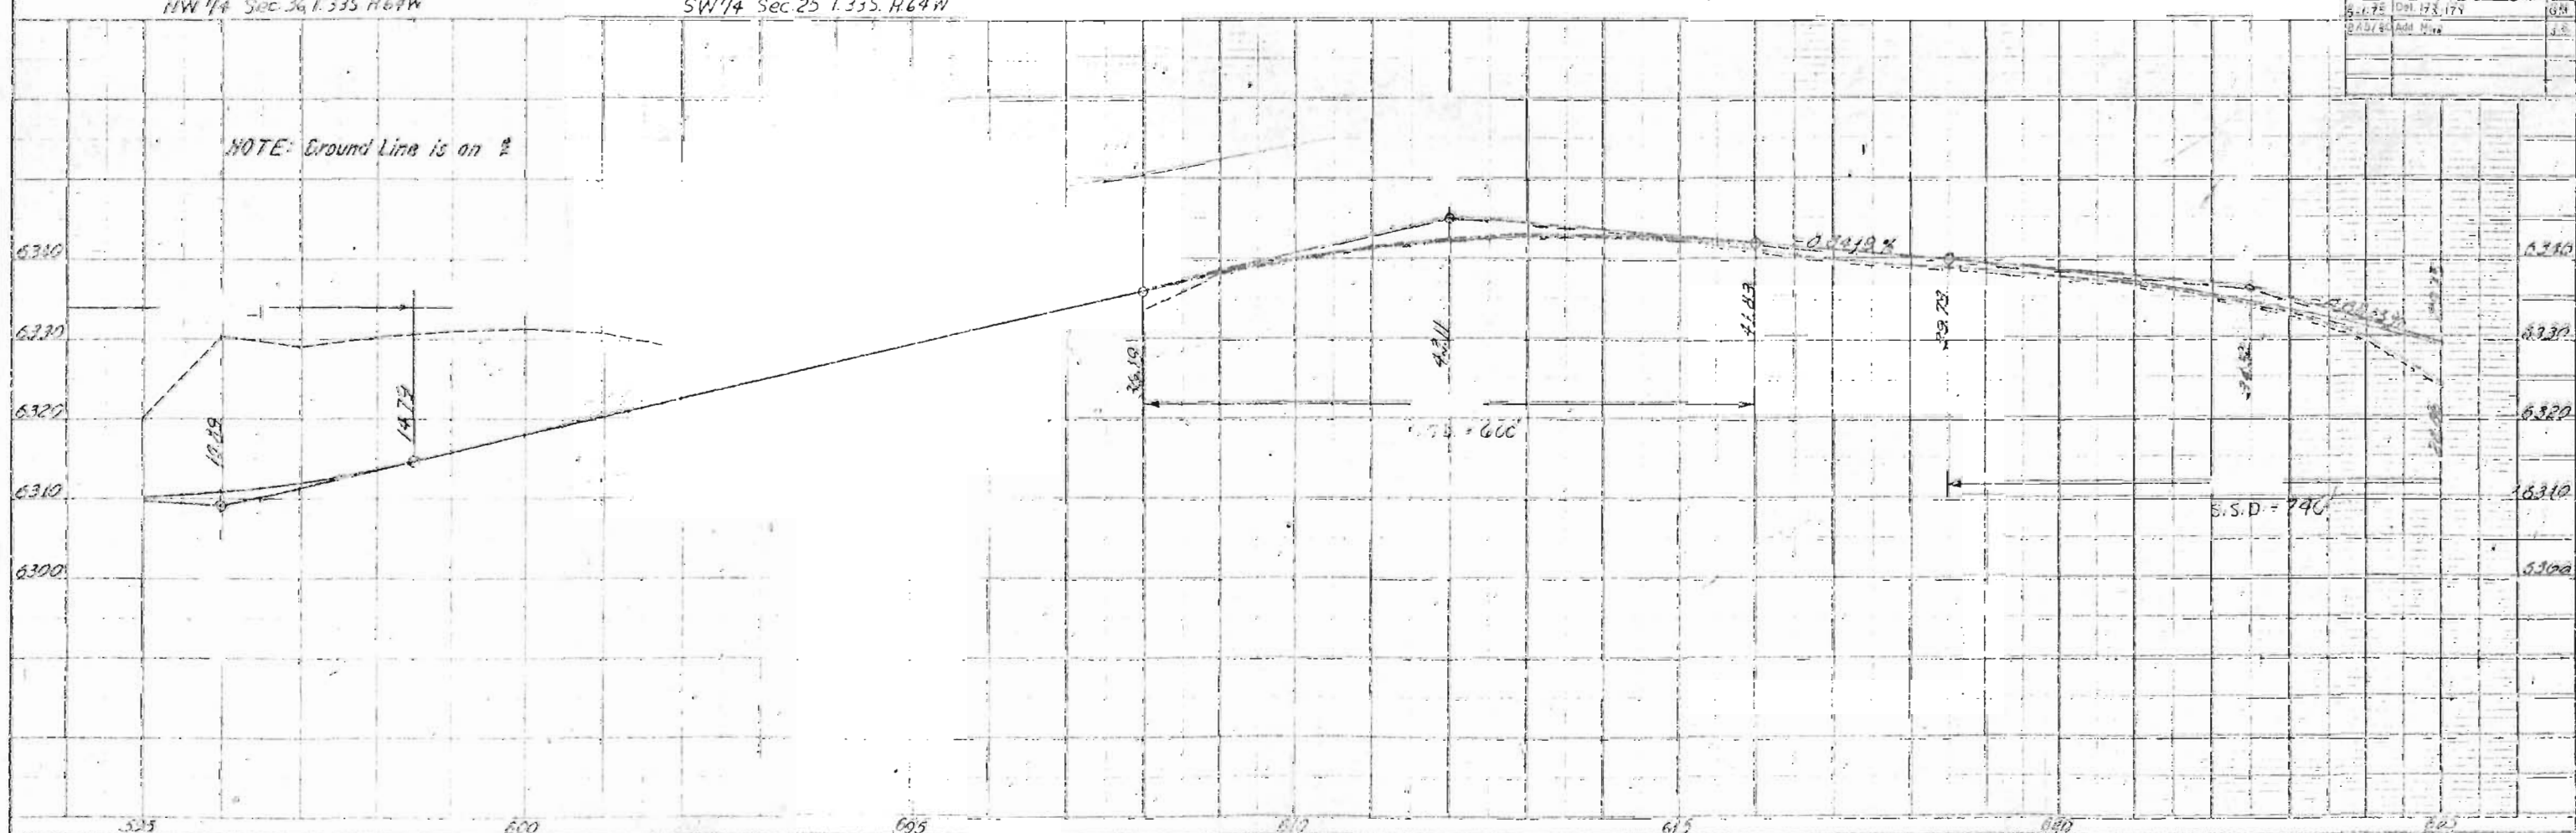

REVISIONS			FED. ROAD REG. NO.	DIVISION	PROJECT NO.	SHEET NO.
9-21-70	Det 20, Add 17B1 8B2 rev	GM	9	COLO.	1 25-1(46) 12	6
10-9-70	Add Plan 2 to 17B2	GAM				
1-24-75	Add Rev. 3 to 17B-2 Rev. 2	JK				
1-24-75	Add Rev. to 17B-1	JK				

RIGHT OF WAY
 STARKVILLE - TRINIDAD

17B-1 Rev. Sanders Incorporated
 17B-2 Rev. 3

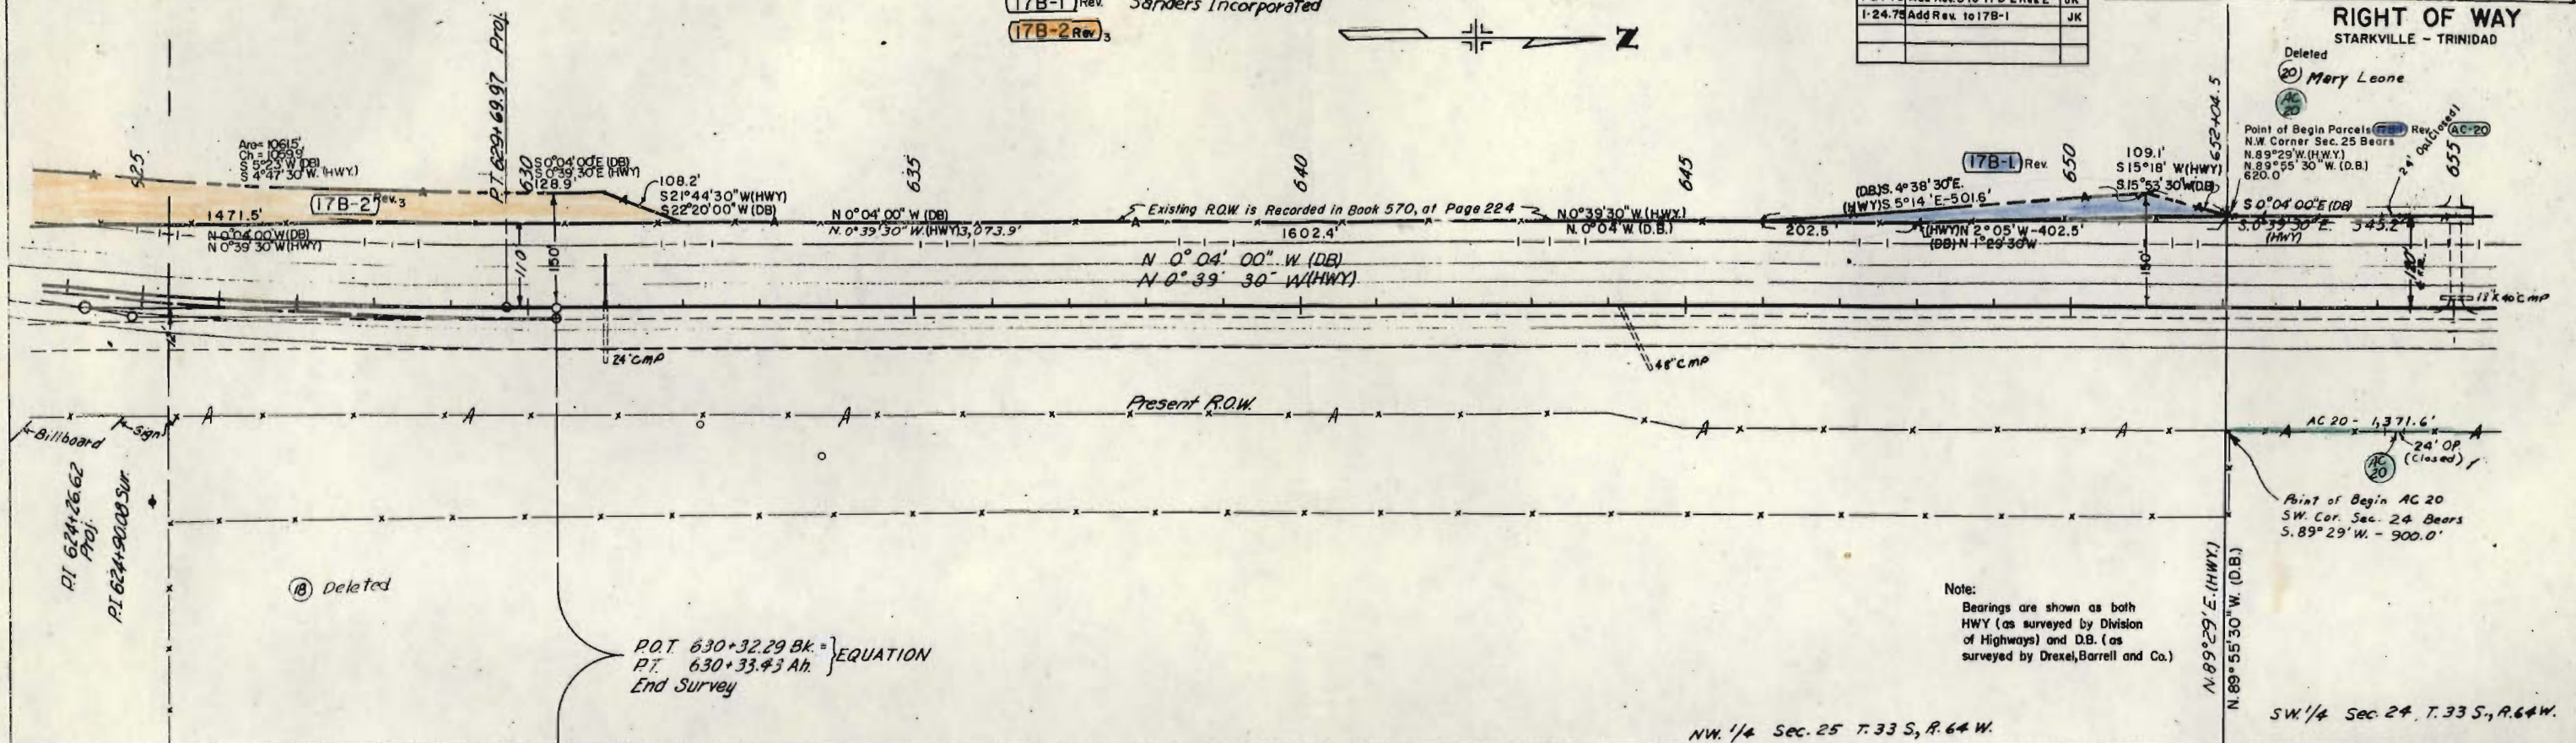 


P.O.T. 630+32.29 Bk. = EQUATION
 P.T. 630+33.43 Ah.
 End Survey

Note:
 Bearings are shown as both
 HWY (as surveyed by Division
 of Highways) and D.B. (as
 surveyed by Drexel, Barrell and Co.)

NW 1/4 Sec. 25 T. 33 S., R. 64 W.

SW 1/4 Sec. 24 T. 33 S., R. 64 W.

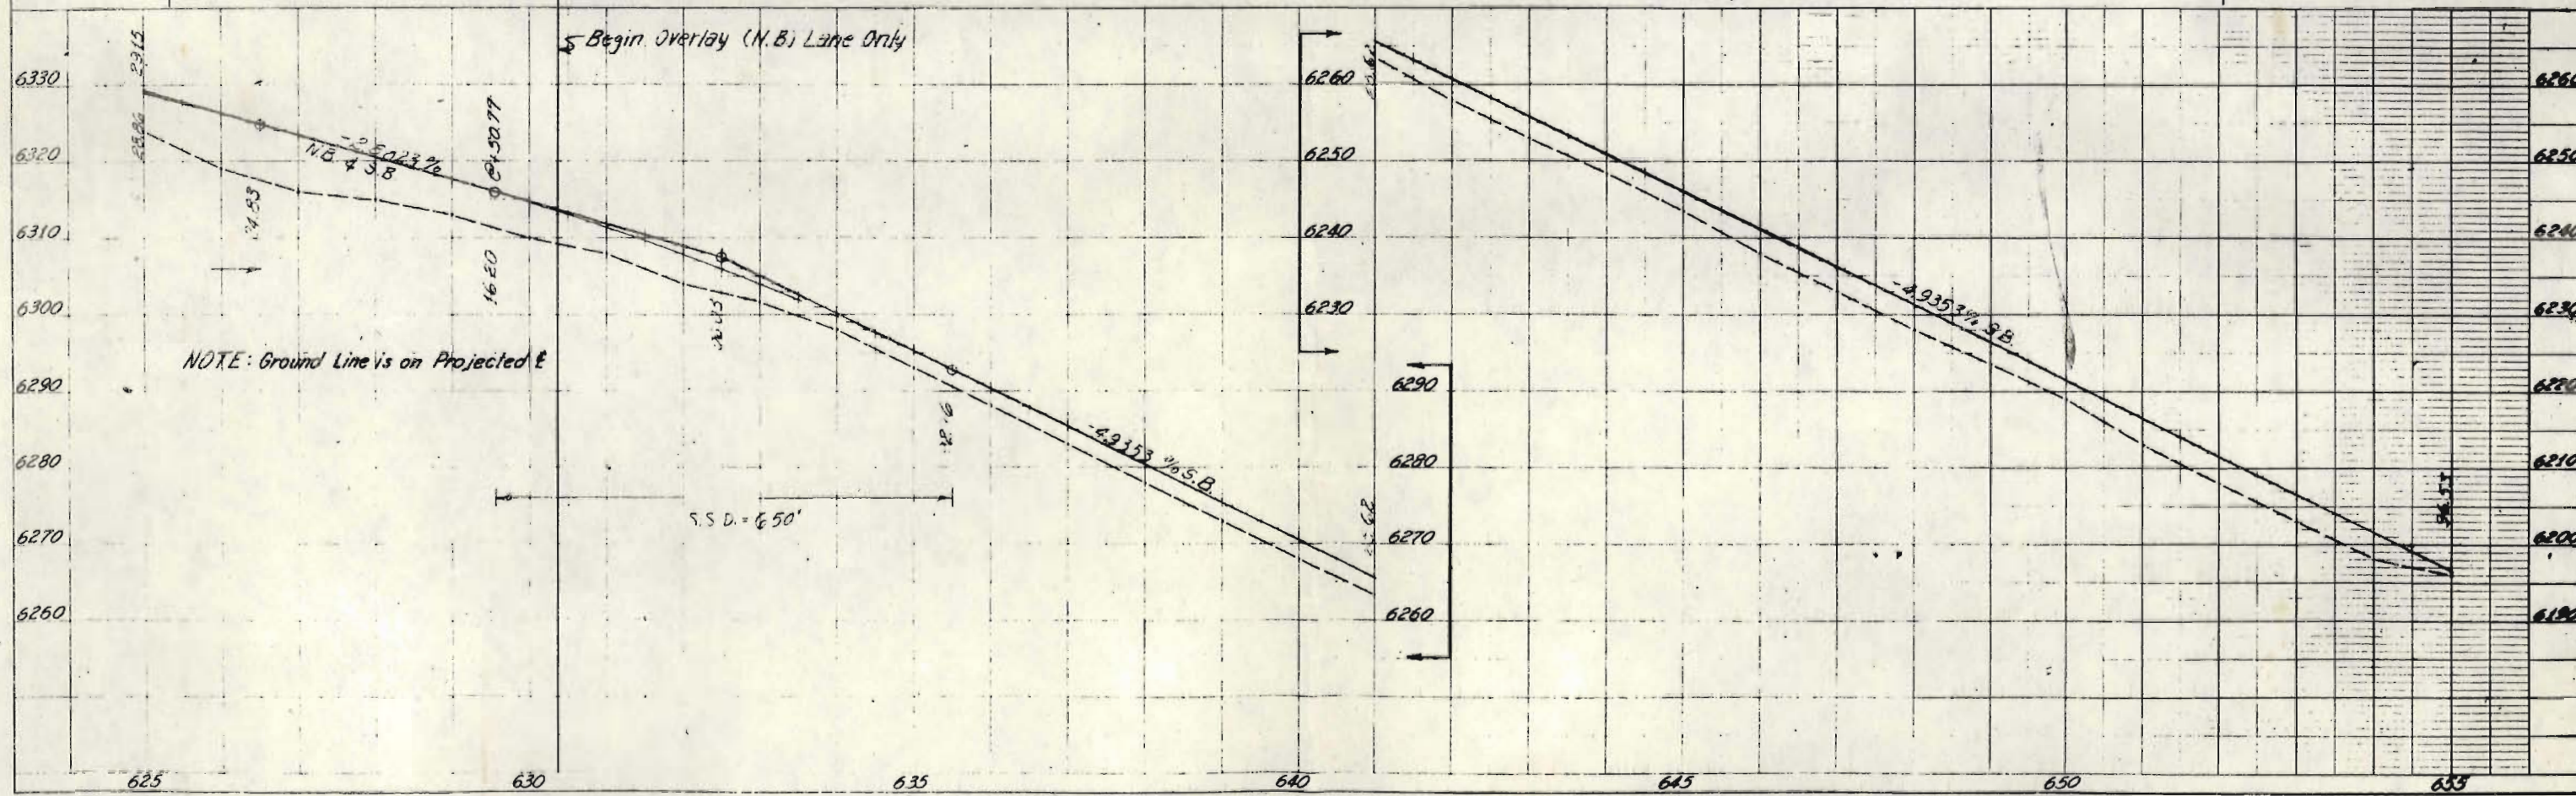

NOTE: Ground Line is on Projected E

Begin Overlay (N.B.) Lane Only


S.S.D. = 450'

K-E

FED ROAD REG. NO.	DIVISION	PROJECT NO.	SHEET NO.
9	COLO.	I 25-1(46)12	7

RIGHT OF WAY		REVISIONS	
STARKVILLE - TRINIDAD		9/21/70	Del. Pgr 20

NW. 1/4
SEC. 24

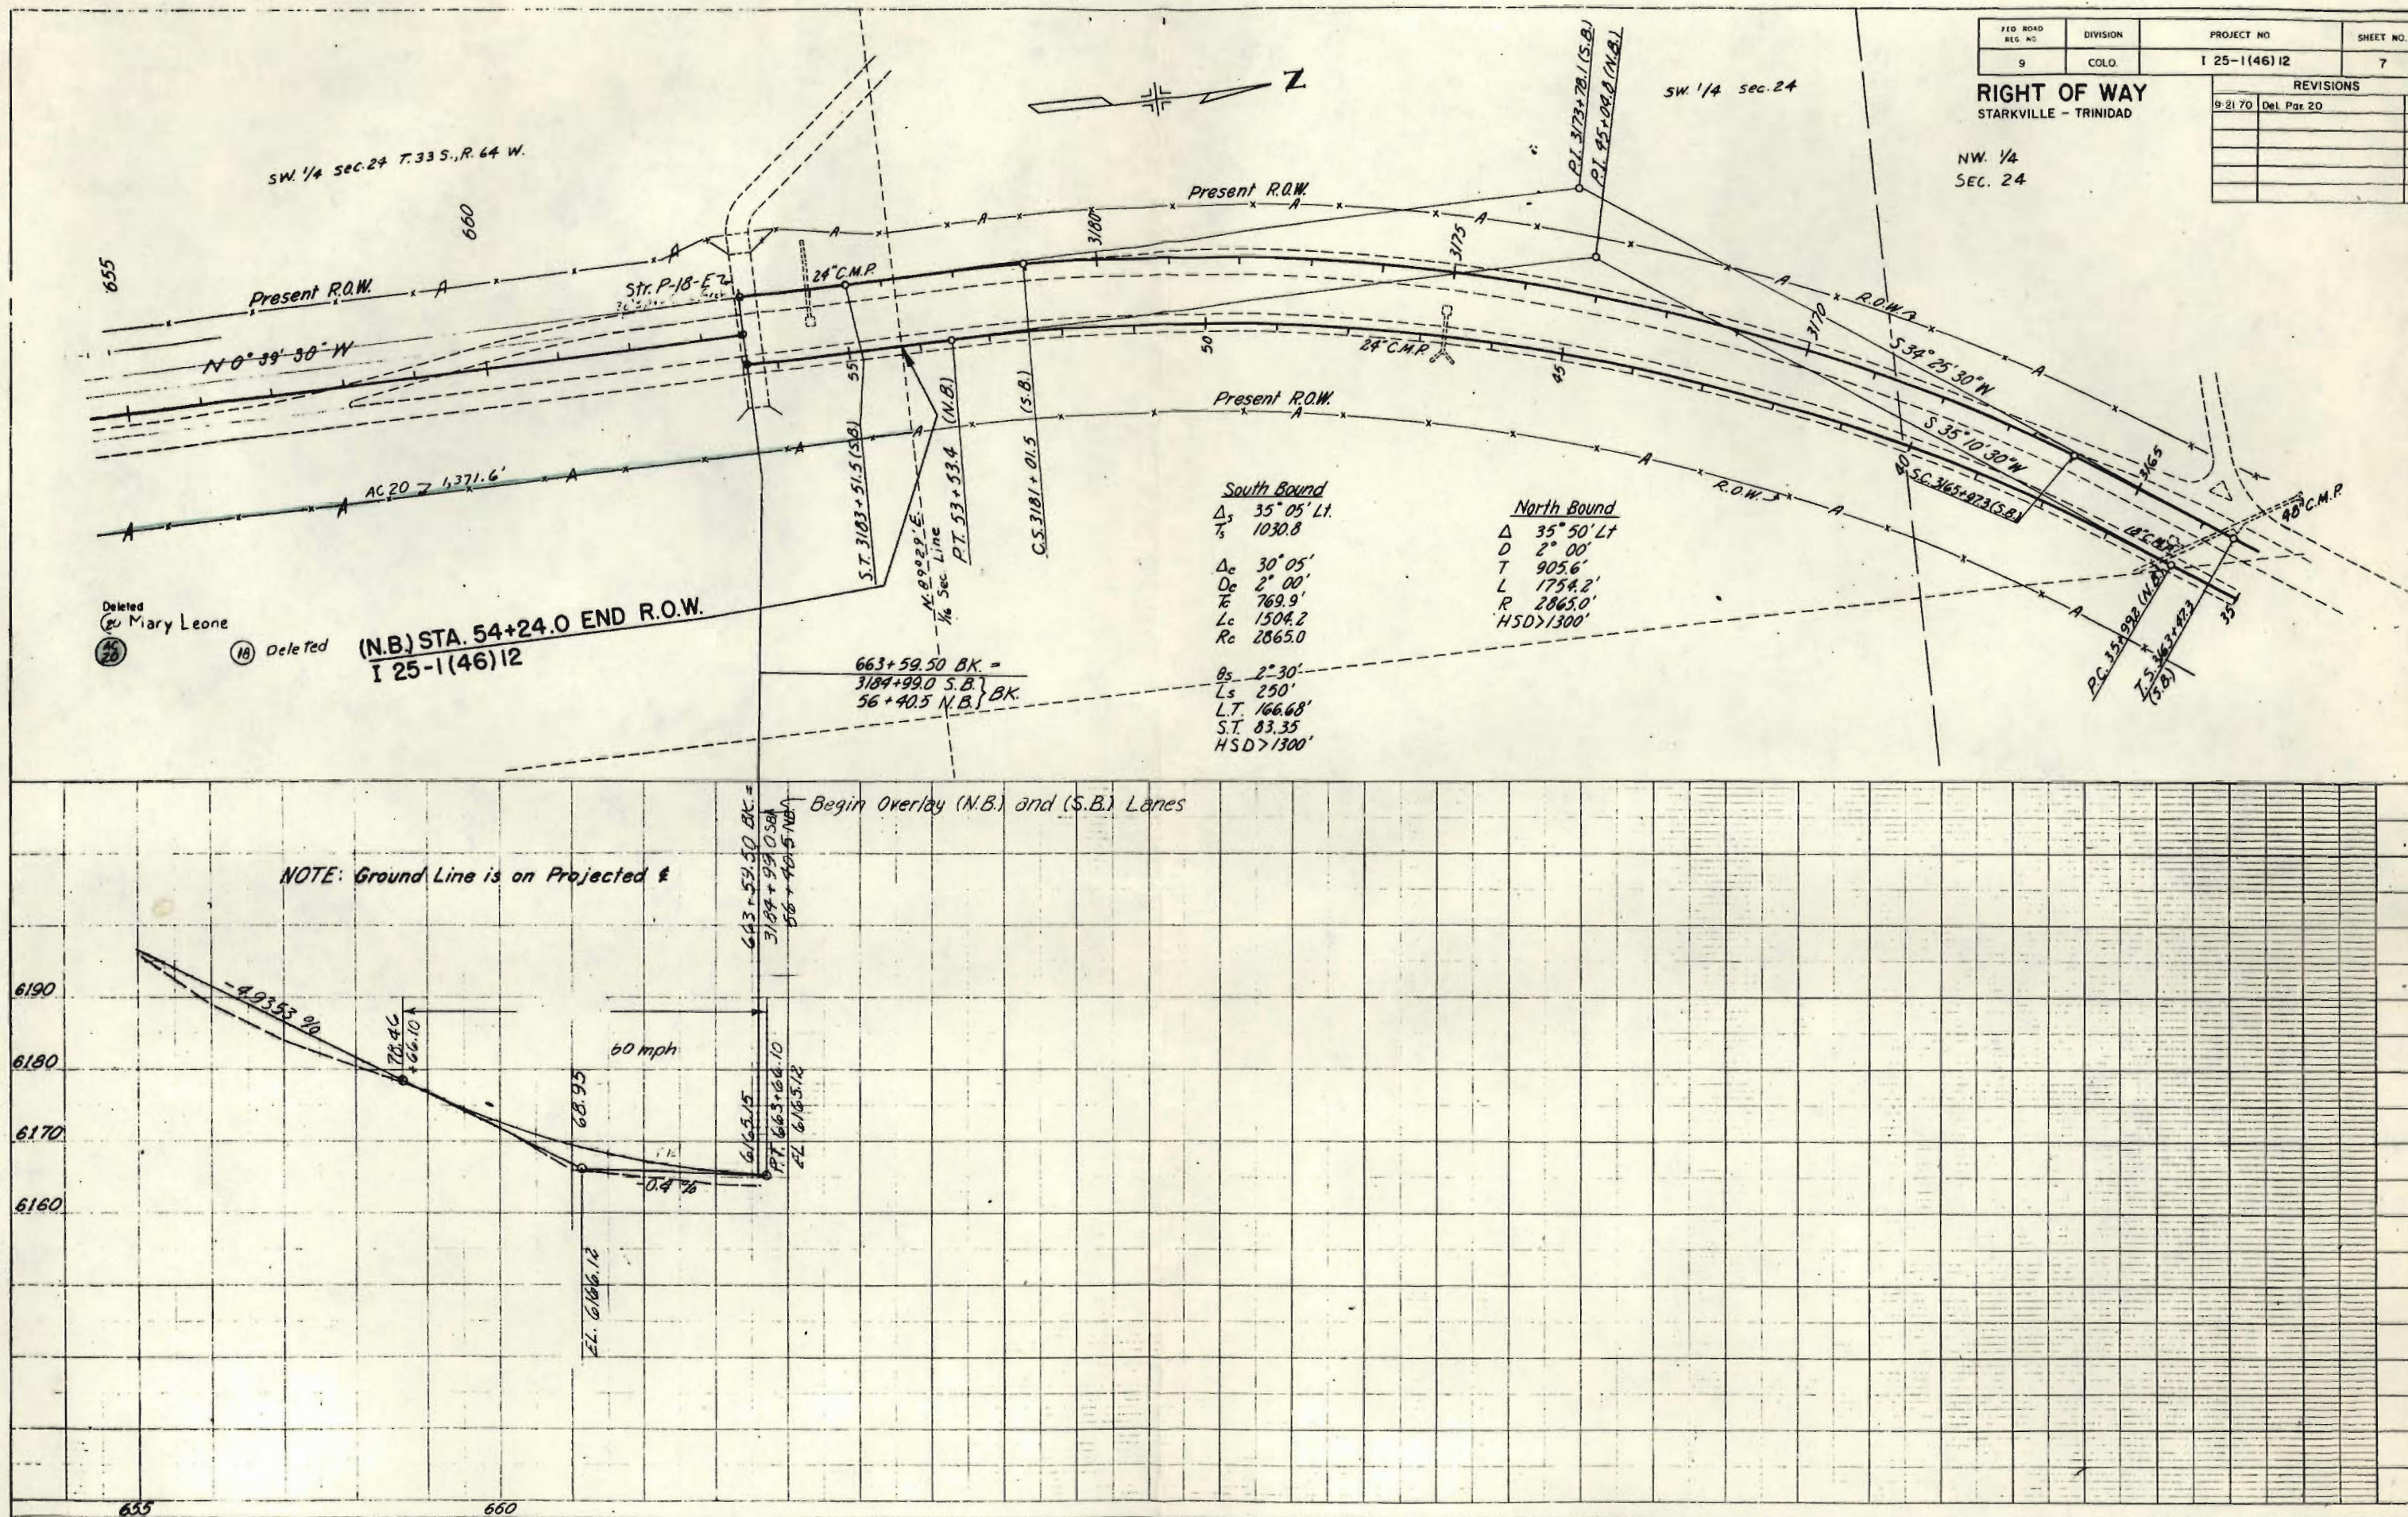

REVISIONS		
7-19-66	Delete 17 C, Rev E-17	GM
9-9-66	Name Chg. Para 26, 26A	GM
10-17-66	Add 24B, Rev 24, Name Change 24A	GM
5-6-68	Reprint	NN
9-21-70	Add 17B-1B-B-2rev, 17Y, 17Xrev	GM
10-9-70	Del 20, Rev 17B	GM
5-1-75	Add Rev 2 to 17B Rev 2, 17B2 Rev 2	GM
	17B-1, Del 17X Rev, 17Y	GM

FEDERAL ROAD REGION NO.	DISTRICT	PROJ. NO.	SHEET NO.	TOTAL SHEETS
9	COLORADO	I 25-1(46)12	8	

RIGHT OF WAY OWNERSHIP MAP PLAT

SHOWING CLAIMANTS WITH REGARD TO RIGHT OF WAY FOR PROJECT
ORIGINAL SCALE 1" = 400'

