

COLORADO

DEPARTMENT OF HIGHWAYS

PLAN AND PROFILE OF PROPOSED FEDERAL AID PROJECT NO. I-25-2(31)161 STATE HIGHWAY NO. 1 ²⁵ EL PASO COUNTY

FED. ROAD DIV. NO.	DISTRICT	PROJ. NO.	SHEET NO.	TO SHEET
9	COLO.	I-25-2(31)161	1	

REVISIONS	
2-6-59	INDEX
2-20-59	"


RIGHT OF WAY
CONVENTIONAL SIGNS

TITLE PAGE

CENTER LINE _____
 RIGHT-OF-WAY LINE _____
 COUNTY LINE _____
 TOWNSHIP OR RANGE LINE _____
 SECTION LINE _____
 QUARTER SECTION LINE _____
 CITY LIMITS _____
 RAILROAD _____
 BARBED WIRE FENCE _____
 WOVEN WIRE COMBINATION FENCE _____
 TELEPH. & TELEG. LINE _____
 POWER LINE _____
 PRESENT ROAD (PLAN SHEETS) _____
 ACCESS DENIED BY DEED _____

INDEX OF SHEETS

SHEET NO.	
1	TITLE SHEET
2	TABULATION OF OWNERSHIP
3A, 3-5	PLAN & PROFILE SHEETS
6	DELETED

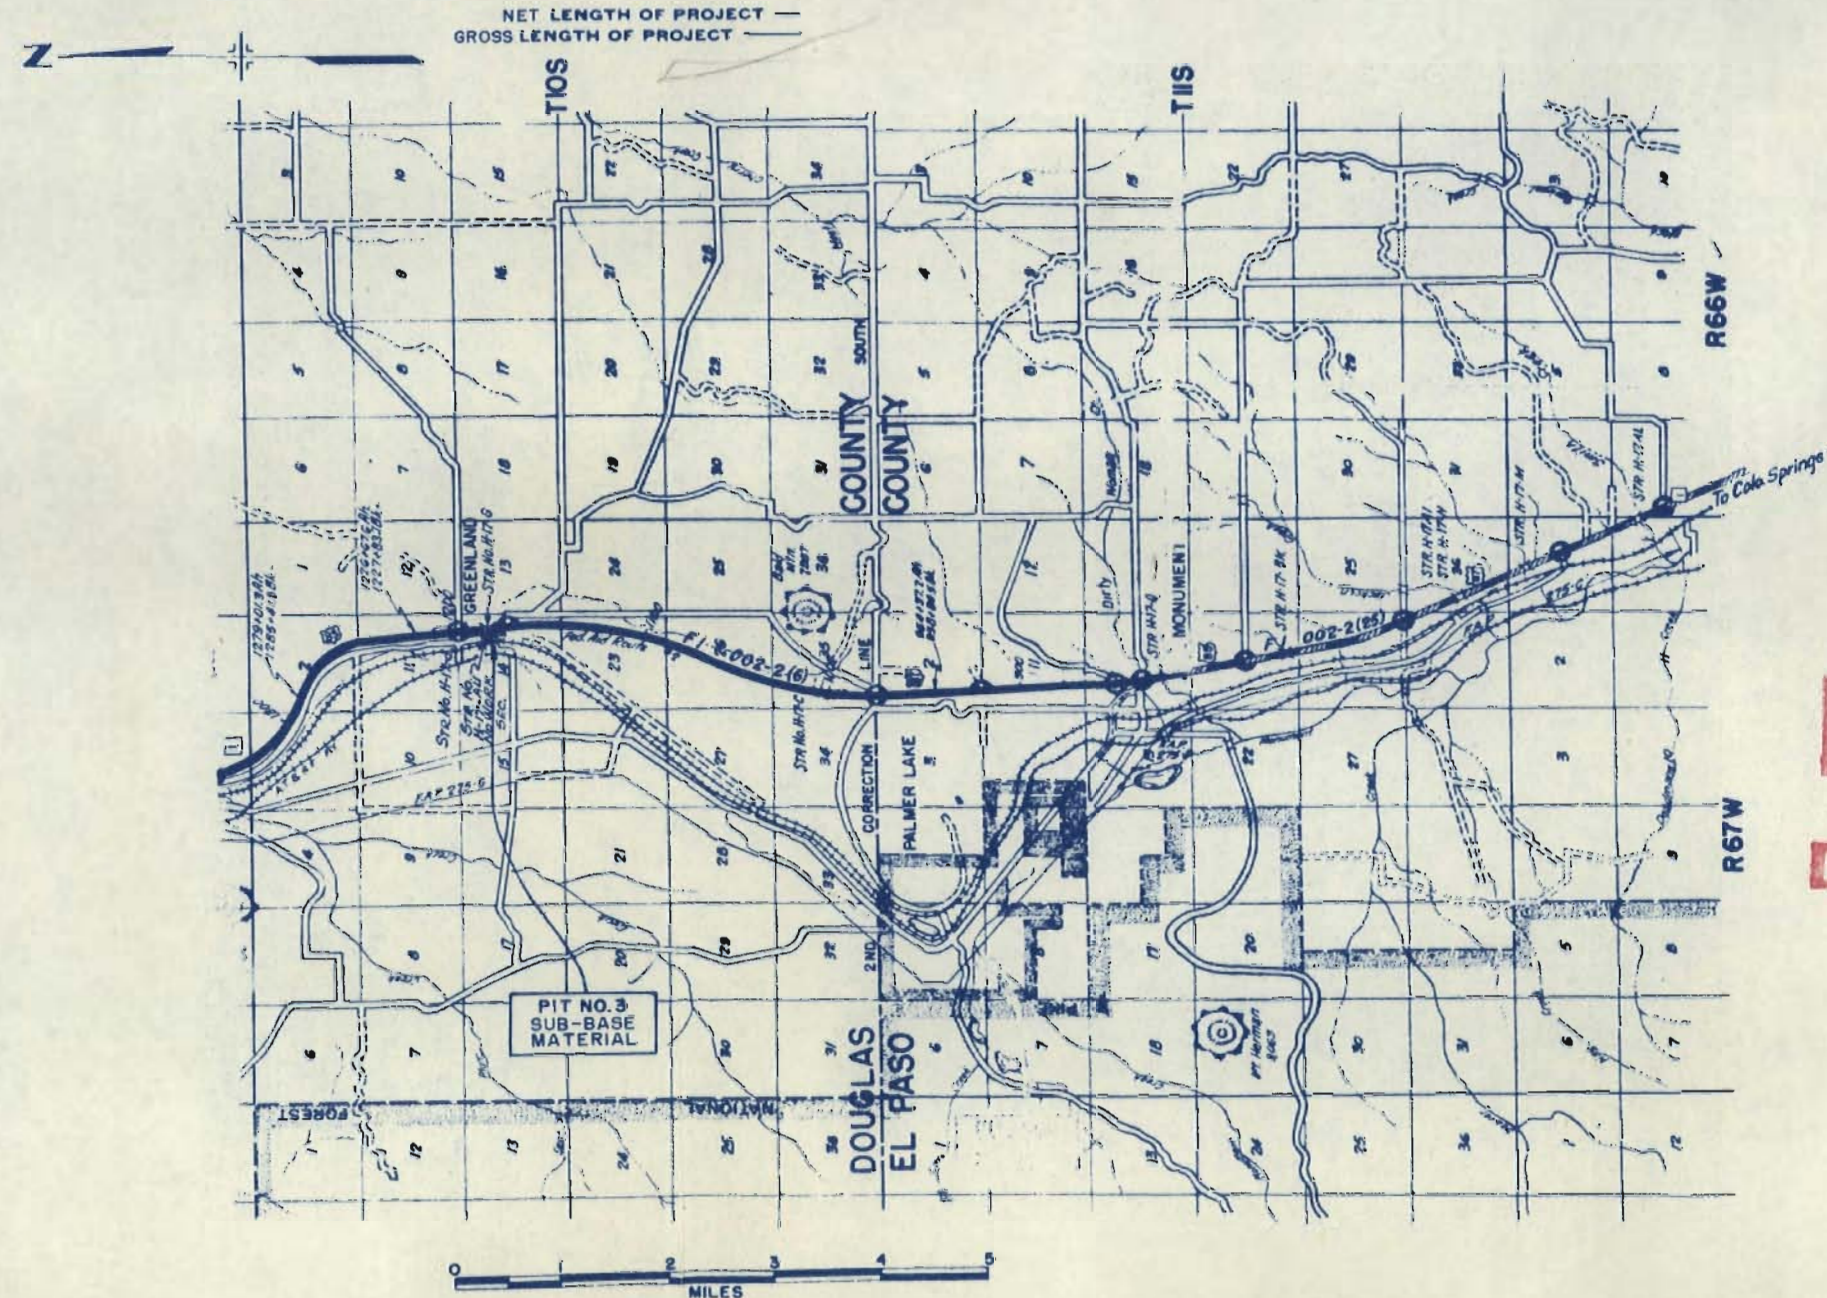

Access already owned



- 1 DELETED
- 2 Rev. WILLIAM E. HIGBY
- 4 Rev.
- E-2 REV.

3 LOISE PORTER
Rev. 3

- 5 Rev. THOMAS J. KLAUSNER & LOUISE D. KLAUSNER
- 6 DELETED



FED. ROAD NO.	DIVISION	PROJ. NO.	SHEET NO.	TOTAL SHEETS
9	COLO.	I-25-2(31)161	3	

REVISIONS	
2-3-59	2 Rev. E-2, 4 Rev. 3 Rev. B
1-10-59	1 Delete 5, 6
2-19-59	DIM.
4-2-59	2 Rev. 2, E-2 REV.
5-15-59	5 Rev. 1, 6 DELETED
5-25-59	3 REV. 2
6-19-59	3 REV. 3
6-18-59	REV.
6-12-59	HEAVY R.O.W.
6-19-59	R.O.W. Line

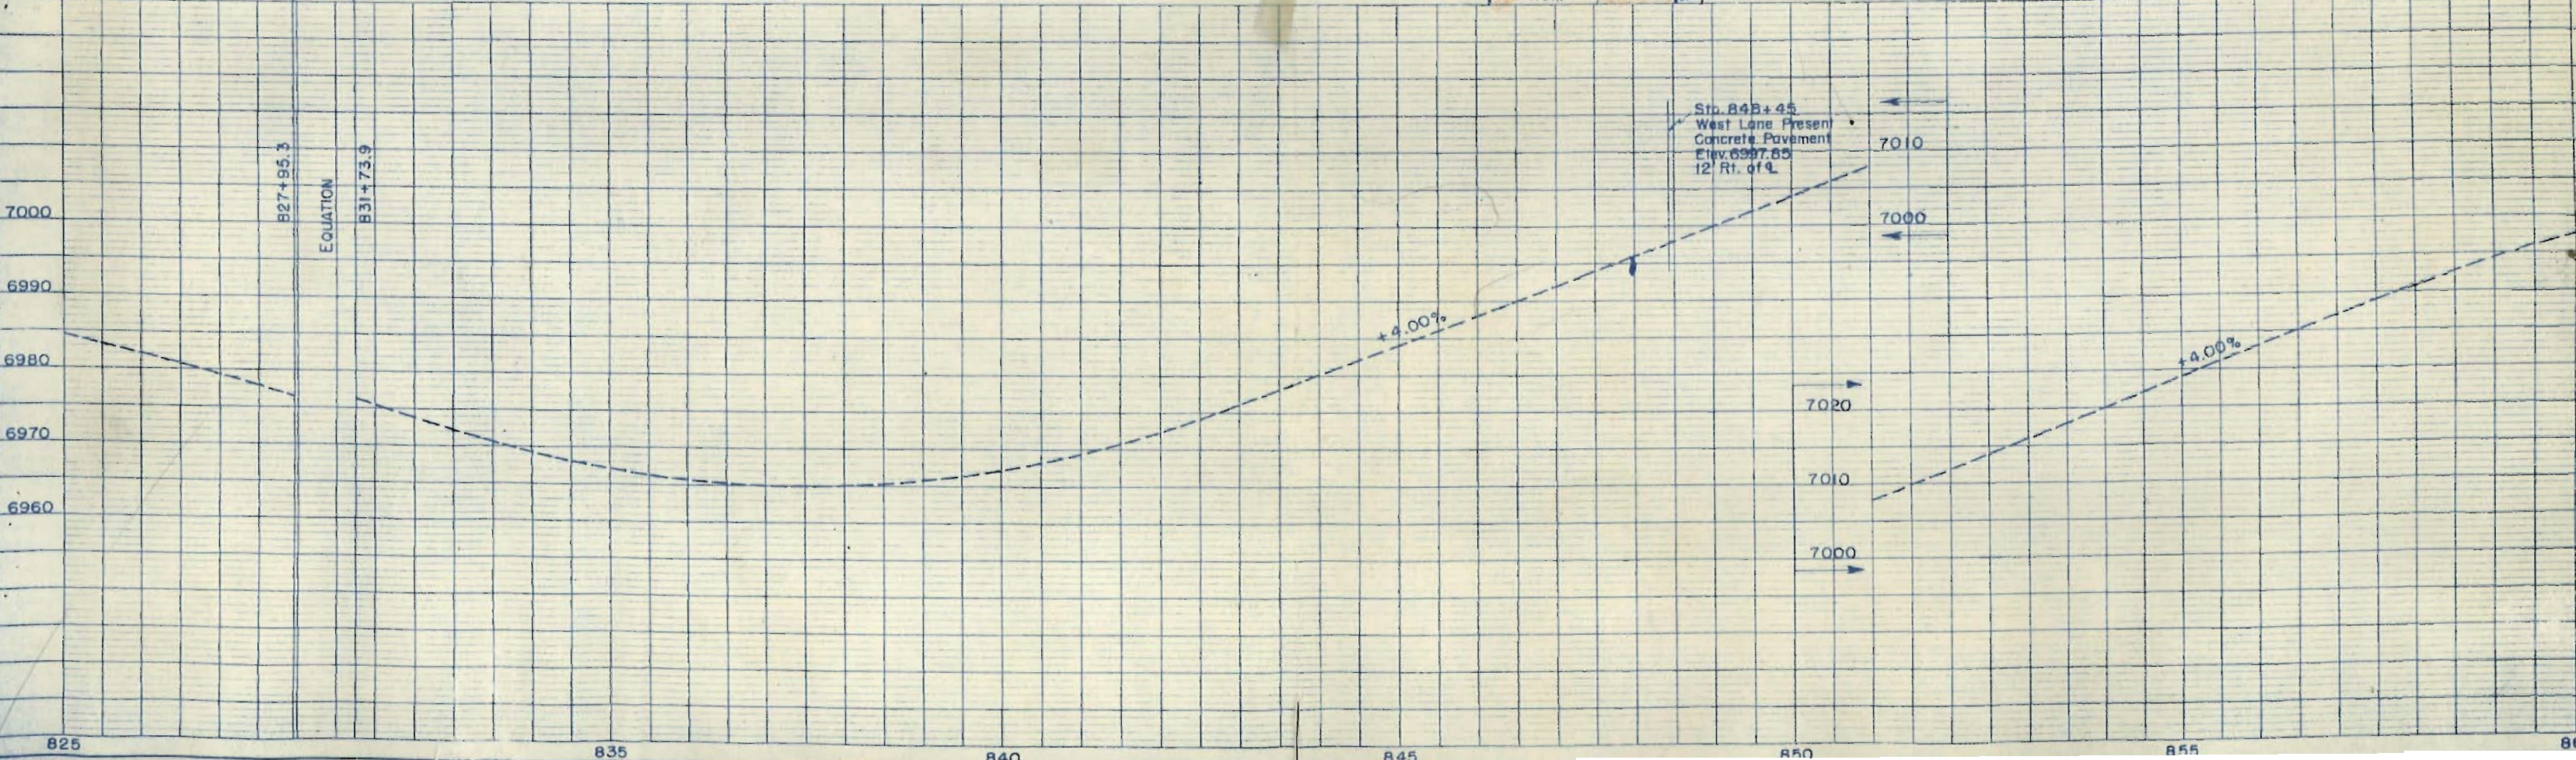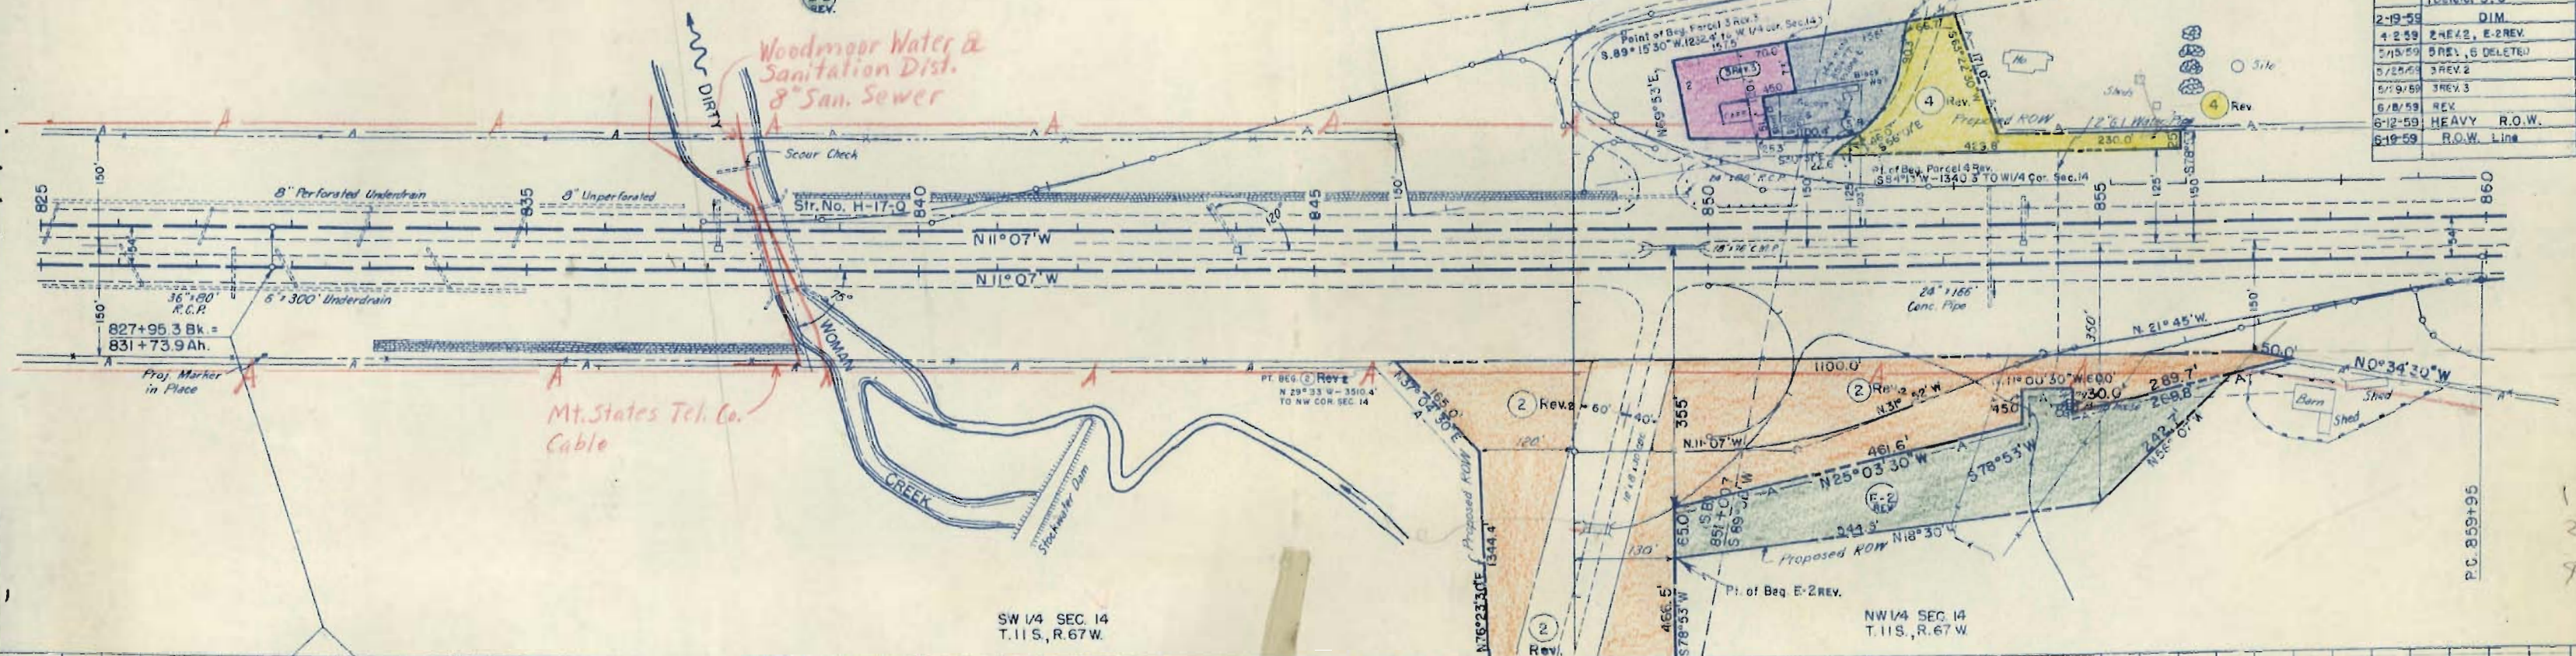



DETAIL & LAYOUT OF MONUMENT INTERCHANGE

FEDERAL ROAD DIVISION NO.	DISTRICT	PROJ. NO.	SHEET NO.	TOTAL SHEETS
9	GOLDEN	I-25-2(31)161	3-A	
REVISIONS				
2-17-59	NEW SHEET.	B.N.		
2-24-59	Access	B.N.		
4-6-59	NE RAMP	RD		
4/21/59	Dimension	RS		
5-20-59	5 Rev.	B.I.		
6-26/59	Rev. 5	RD		
6/1/59	3 Rev. 5	RD		
8-7-59	R.O.W. Line	RD		

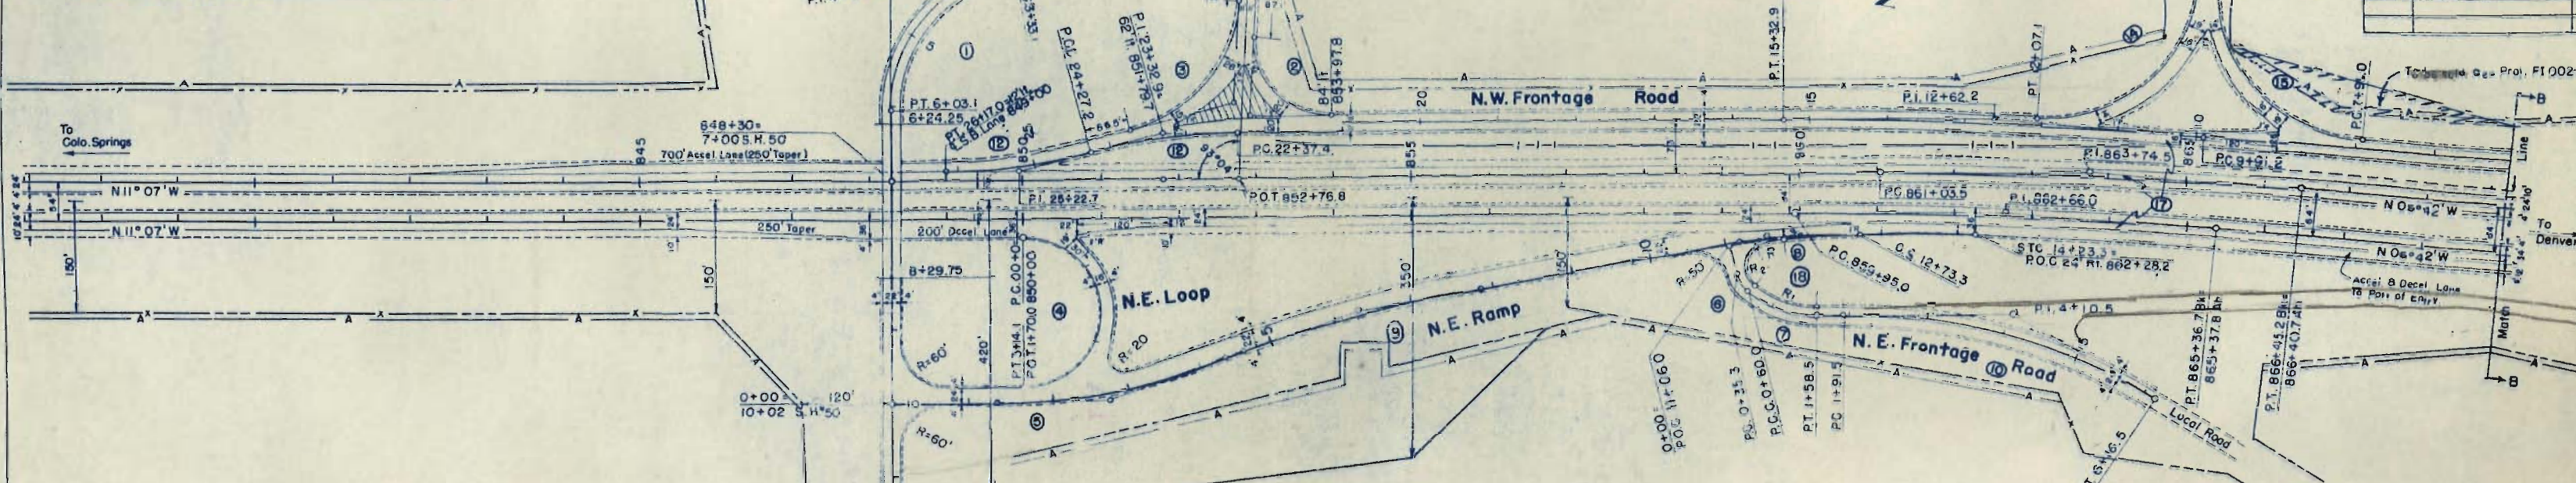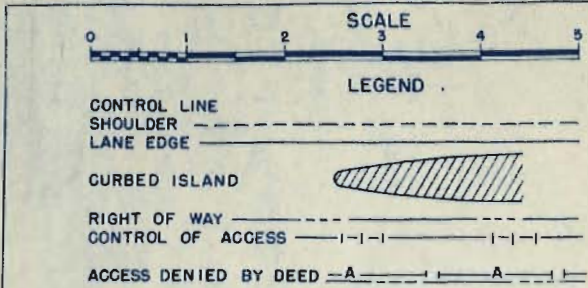

CURVE DATA

NO	A	T _g	L _s	Δ _c	D _c	T _c	L _c	R _c	θ _s
1				81°00'	30°00'	163.1'	270.0'	191.0'	
2				93°04'	57°18'	105.5'	173.3'	100.0'	
3				71°45'	30°00'	138.1'	259.2'	191.0'	
4				180°00'	57°18'	—	314.1'	100.0'	
5				20°45'	7°00'	149.9'	296.4'	818.6'	
6				33°45'	136°25'43"	12.7'	24.7'	42.0'	
7				42°45'	43°24'33"	51.7'	98.5'	132.0'	
10				34°00'	8°00'	219.0'	425.0'	716.3'	
11				9°13'	4°00'	115.5'	230.4'	1432.5'	
12				15°11'	8°00'	95.5'	189.8'	716.3'	
13				5°30'	4°00'	68.8'	137.6'	1432.5'	
14				88°12'30"	28°39'	193.8'	307.9'	200.0'	
15				69°38'	28°39'	198.7'	312.9'	200.0'	
16	10°45'	184.9'	100.0'	6°45'	4°00'	64.5'	168.8'	1432.5'	2°00'
17				5°25'	1°00'	271.0'	541.7'	5730.0'	
18				91°29'	163°42'	35.9'	55.9'	35.0'	
19				5°59'	4°00'	74.9'	149.6'	1432.5'	
20				6°13'	4°00'	77.8'	155.4'	1432.5'	
8	12°58'	220.0'	150.0'	6°14'	4°30'	69.3'	139.5'	1273.3'	3°22.5'
9				10°07'	3°00'	169.1'	33.72'	1910.0'	

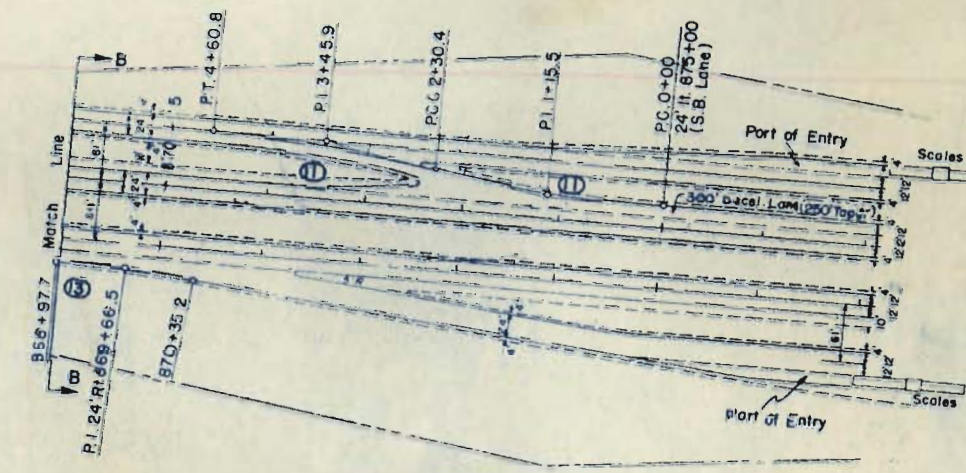
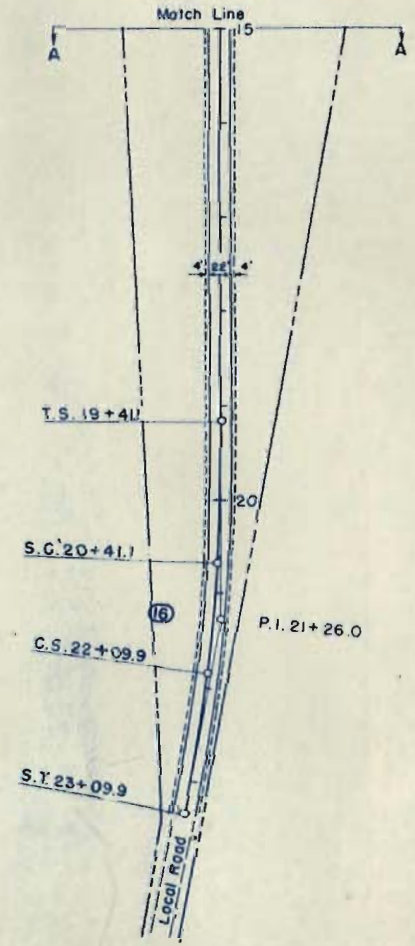


A Access already owned



PED. ROAD REG. NO.	DIVISION	PROJ. NO.	SHEET NO.	TOTAL SHEETS
5	COLD.	I-25-2(31)161	4	
REVISIONS				
2-6-59				RDC
5-7-59	R.O.W. Line			RDC

RIGHT OF WAY

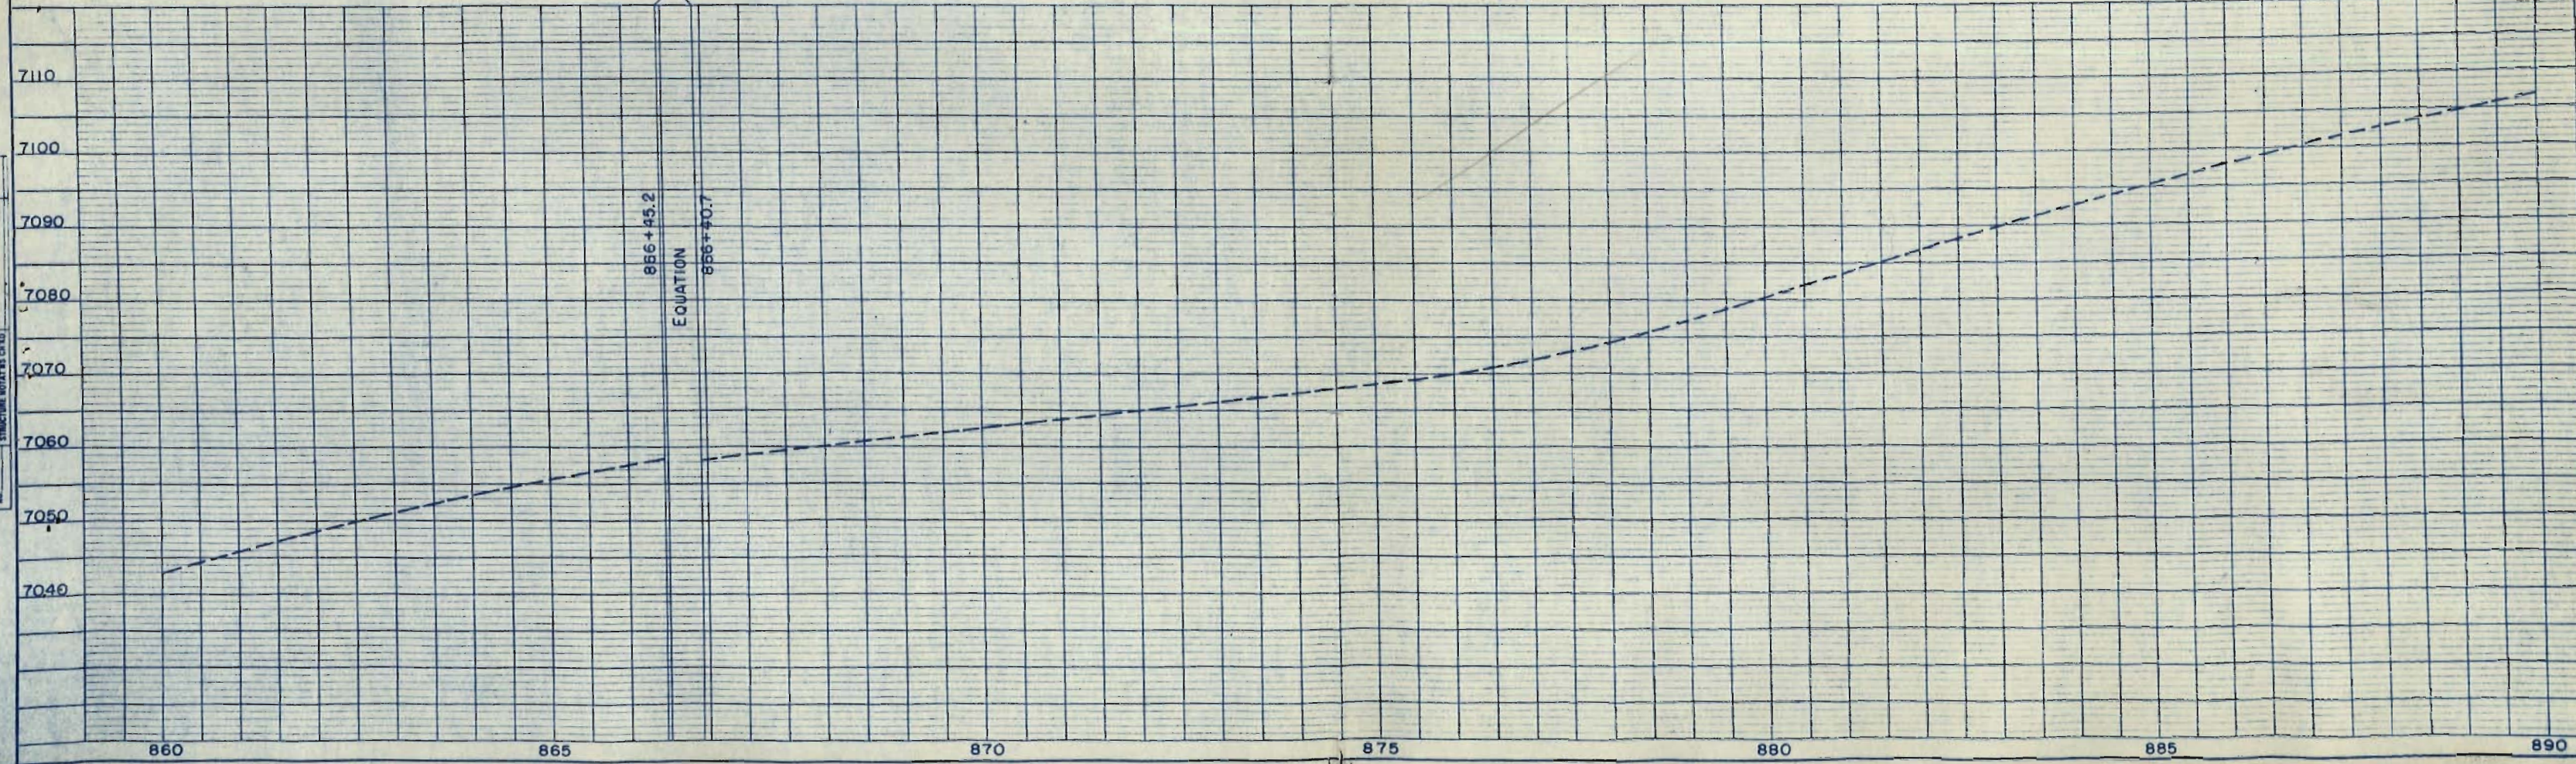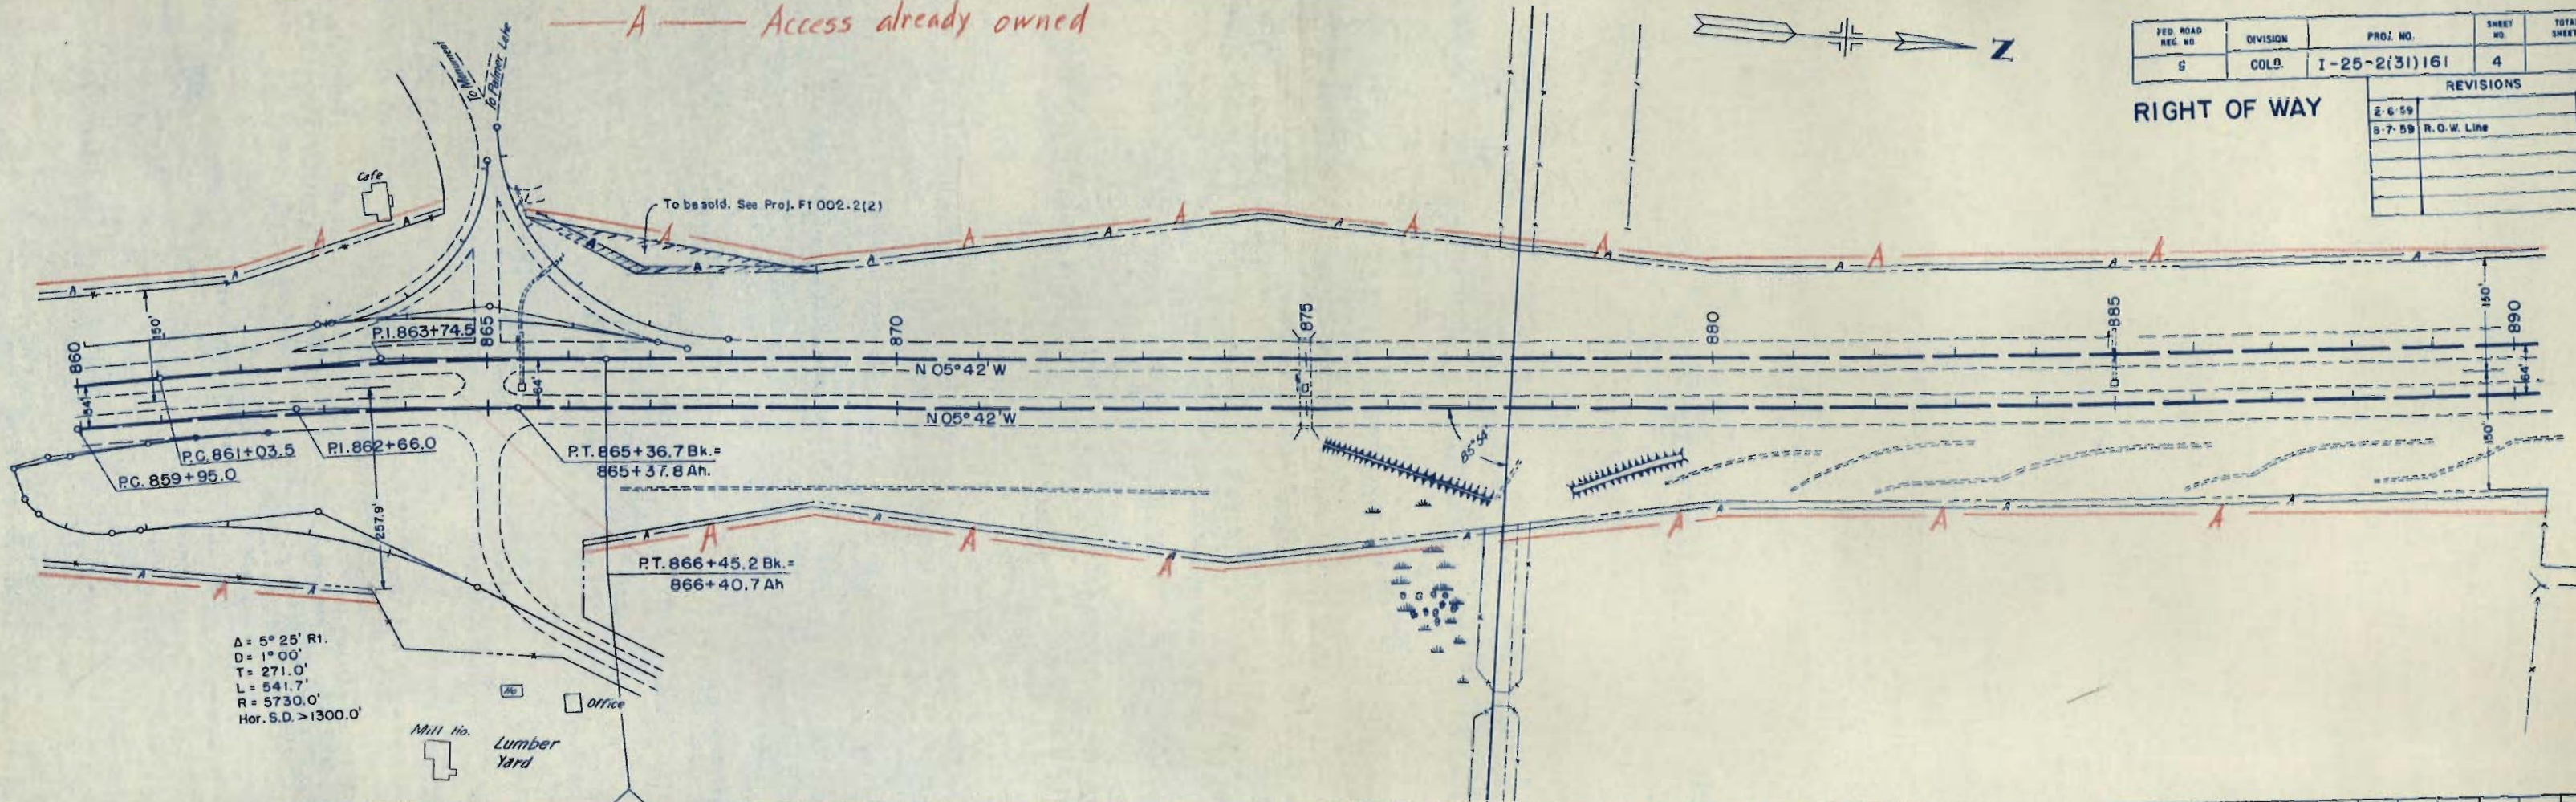

NOTES:
1. PLANNED
2. ALIGNED
3. CHECKED
4. RIGHT OF WAY

NOTES:
1. PLANNED
2. ALIGNED
3. CHECKED
4. RIGHT OF WAY

NW 1/4 SEC. 14
T.11S., R. 67W.

A
Access already owned

NE 1/4 SEC. 14
T.11S., R. 67W.


FED. ROAD REC. NO.	DIVISION	PROJ. NO.	SHEET NO.	TOTAL SHEETS
9	COLO.	1-25-2(31)161	5	

RIGHT OF WAY

REVISIONS				
2-3-59	2 Rev.	E-2	3 Rev.	4 Rev.
5.8.6				
2-9-59	DIM.			
4/13/59	2 Rev. 2			
5/18/59	5 Rev. 8 Deleted			
5/28/59	3 Rev. 2			
6/1/59	3 Rev. 3			

3 LOISE PORTER
Rev. 3


- 1 Deleted
- 2 Rev. WILLIAM E. HIGBY
- 4 Rev.
- E-2
- 5 THOMAS J. KLAUSNER & LOUISE D. KLAUSNER
- 6

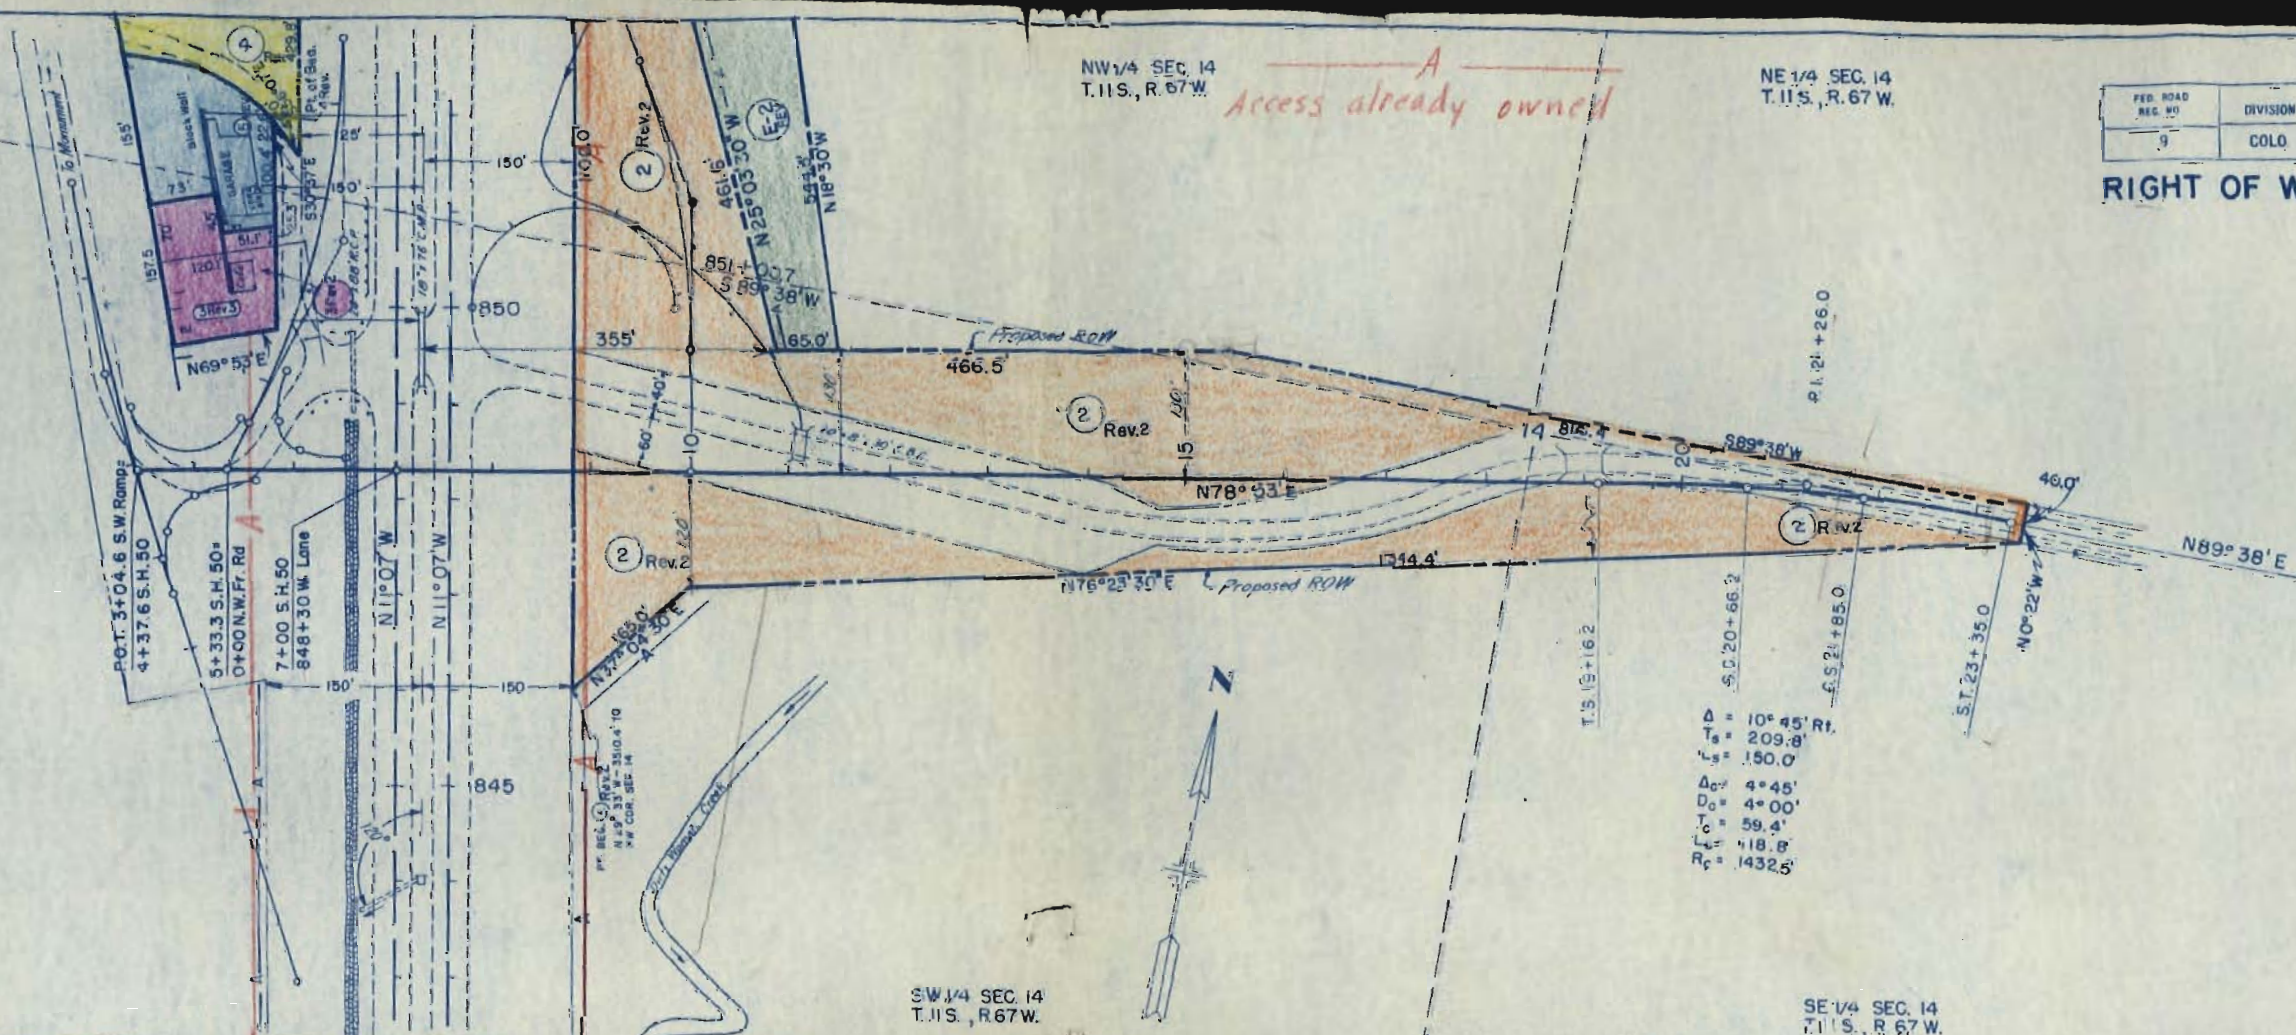

$\Delta = 10^\circ 45'$ Rt.
 $T_s = 209.8'$
 $L_s = 150.0'$
 $\Delta_c = 4^\circ 45'$
 $D_c = 4^\circ 00'$
 $L_c = 59.4'$
 $R_c = 1432.5'$

SW 1/4 SEC. 14
T.11S., R. 67W.

SE 1/4 SEC. 14
T.11S., R. 67W.

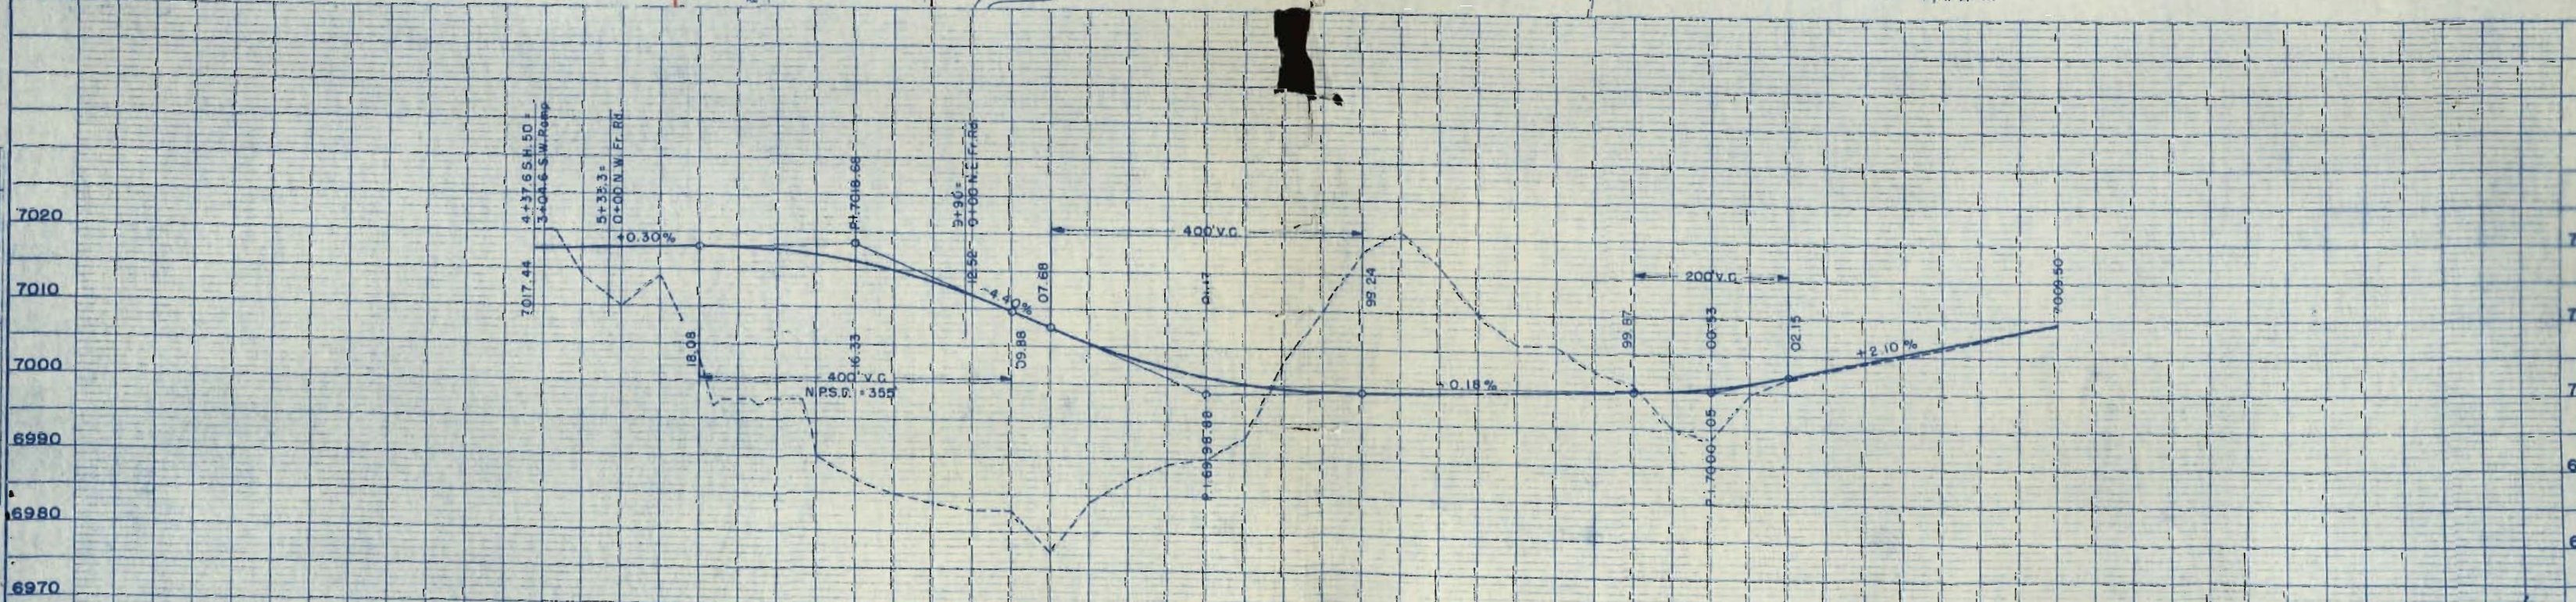

PARCEL NO.	OWNER	ADDRESS	LOCATION	AREA IN ACRES							REMARKS	NO.
					PARCEL	TO BE ACQUIRED						
			T.11S.,R.67W. SECTION 14									
1	DELETED		N 1/2 of the SW 1/4									
2 Rev. 2	WILLIAM E. HIGBY		N 1/2 of the SW 1/4, NW 1/4, W 1/2 of the SE 1/4, SW 1/4 NE 1/4		8.180	5.963						
E-2 Rev.	WILLIAM E. HIGBY		NW 1/4 & N 1/2 of SW 1/4		1.508	1.508						
3 Rev. 3	LOISE PORTER		N 1/2 SW 1/4, Lots 1 & 2 Block C, Mountain View Subdivision		0.372	0.372						
4 Rev.	WILLIAM E. HIGBY		NW 1/4		0.656	0.420						
5 Rev.	THOMAS J. KLAUSNER & LOUISE D. KLAUSNER		S 1/2 of the NW 1/4, N 1/2 of the SW 1/4		0.432	0.432						
6	DELETED											

REVISIONS			
2-5-59	Deleted, 2, 3 & 4 Rev. 5, 6	B.M.	
4-2-59	2 REV. 2, E2 REV.	RDC	
5/8/59	5 Rev. B 6 Deleted	RDC	
5/25/59	3 Rev. 2	RDC	
6/1/59	3 Rev. 3	RDC	

14,250⁰⁰, 5/26/59 Incls
2 Rev. 2, F2 Rev.