

- INDEX OF SHEETS
- TITLE SHEET
 - 2 - TABULATION OF PROPERTIES
 - 3 - DELETED
 - 4-5 PLAN SHEETS SHOWING RIGHT OF WAY

COLORADO

STATE HIGHWAY DEPARTMENT

PLAN AND PROFILE OF PROPOSED FEDERAL AID PROJECT NO. I 092-3(10) I 25-1(15)100

STATE HIGHWAY NO. 125

PUEBLO COUNTY

RIGHT OF WAY

SCALES OF ORIGINAL TRACINGS
ON PLAN, 1 IN. = 50 FT.

GRADE LINE ON PROFILE IS SHOWN AS GRADE OF FINISHED ROAD
GROSS LENGTH OF PROJECT }
NET LENGTH OF PROJECT }


FED. ROAD DIV. NO.	STATE	FED. AID PROJ. NO.	SHEET NO.	TOTAL SHEETS
9	COLO.	1-25-1(15)100 I 092-3(10)	1	

RIGHT OF WAY		REVISIONS	
5-5-55	REV.		CP
3-31-59	REV.		RD

- #### CONVENTIONAL SIGNS
- CENTER LINE OF SURVEY —————
 - RIGHT OF WAY LINES ————
 - SECTION LINES ————
 - ONE QUARTER SECTION LINES ————
 - TOWNSHIP LINES ————
 - CITY LIMITS LINE ————
 - RAILROADS ————
 - BARBED WIRE FENCE ————
 - COMBINATION WIRE FENCE ————
 - WOODEN FENCE ————
 - POLE LINES ————
 - ACCESS DENIED BY DEED ————
 - C of A. LINE (CONTROL of ACCESS) ————

R.O.W. 100+00 BEGAN-PROJ. I 092-3 (10)

R.O.W. 122 +34.7 END PROJ. I 092-3(10)

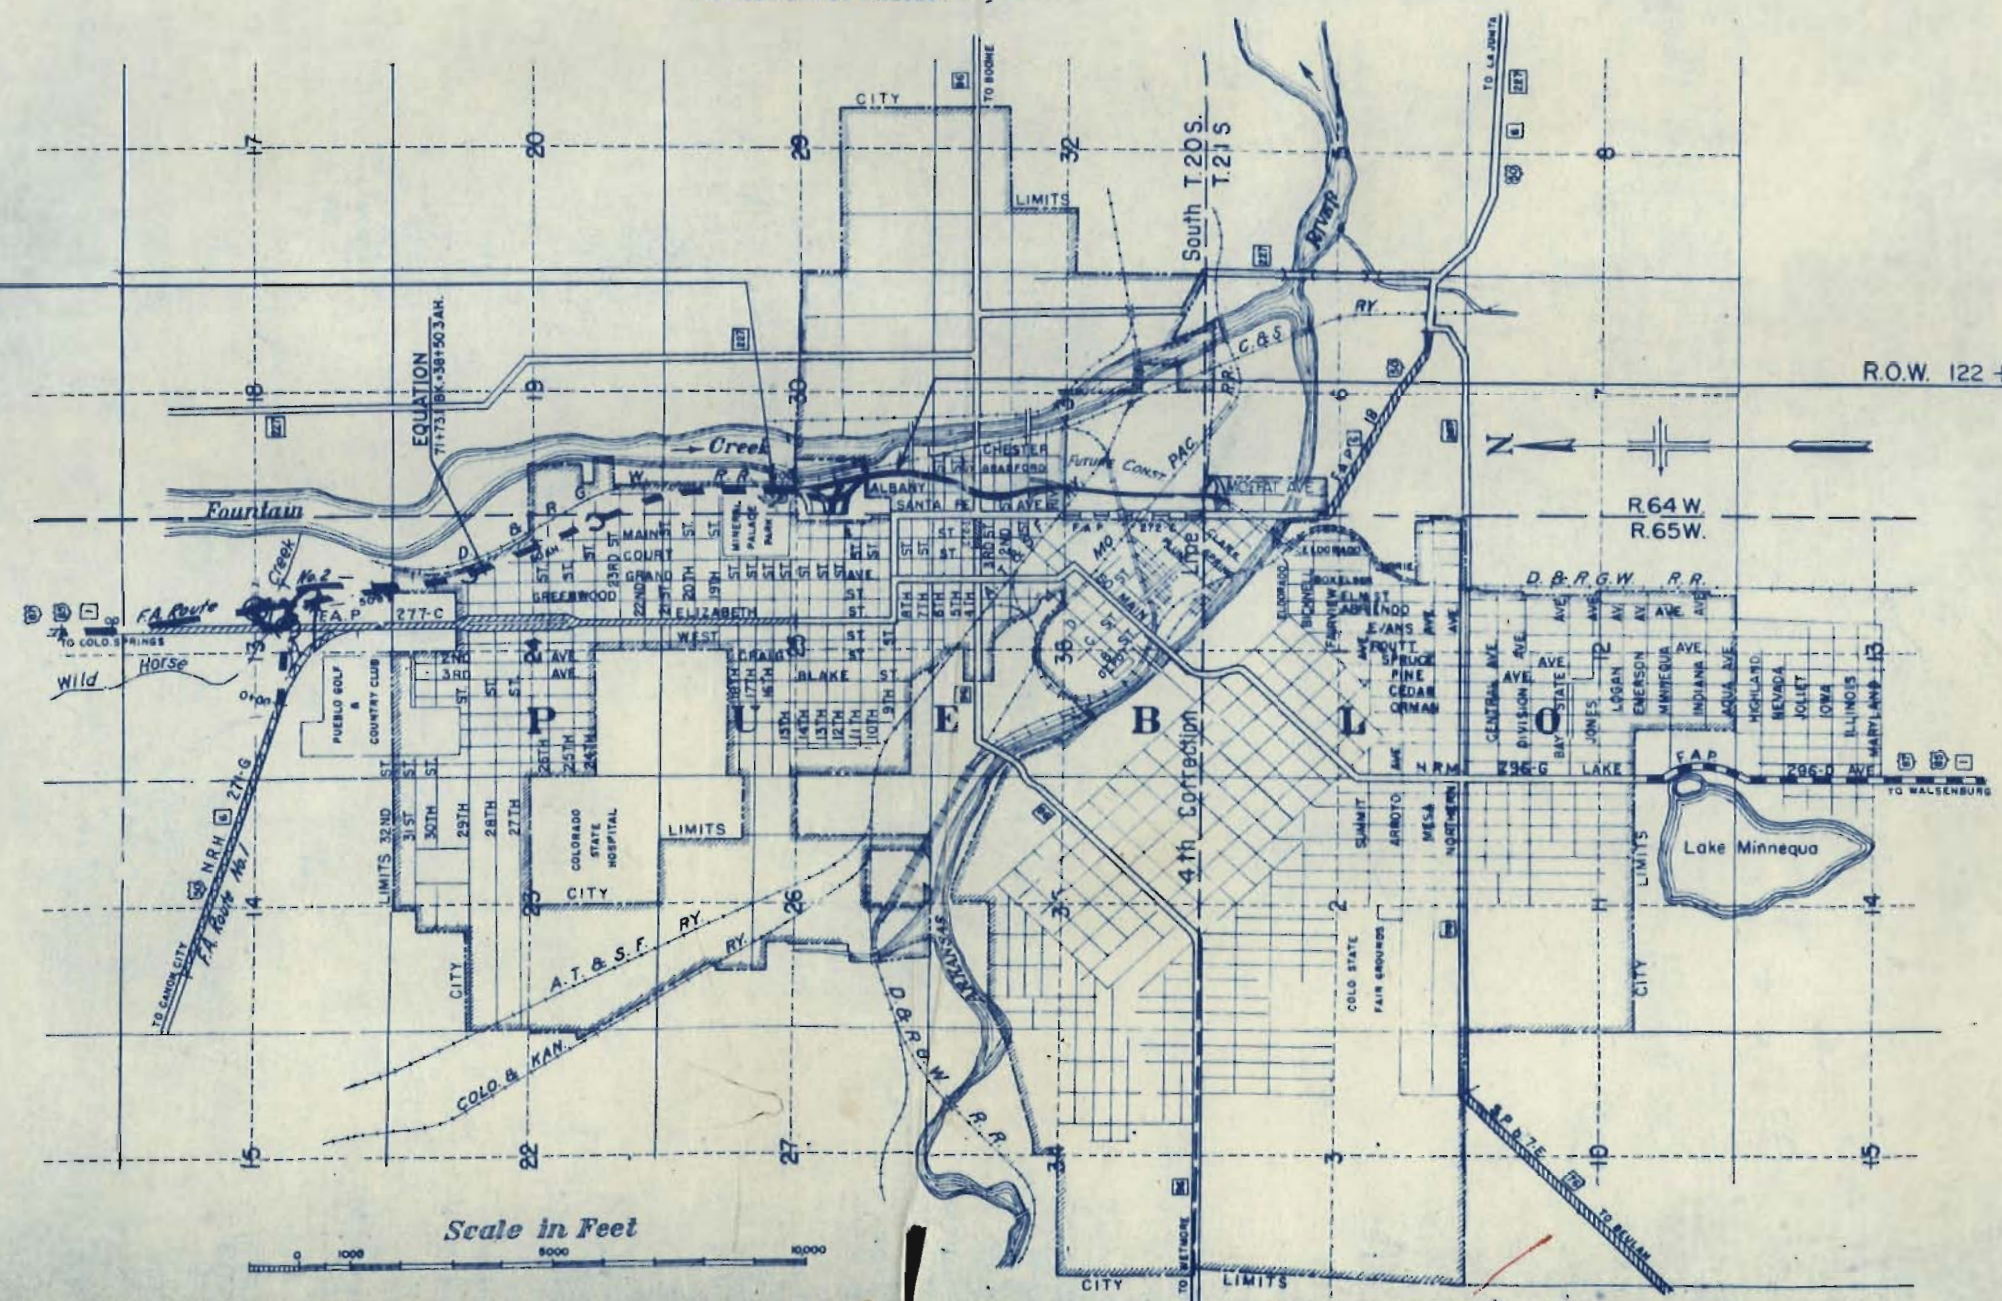

Scale in Feet

PROJ. I 092-3 (10)

RIGHT OF WAY New Sheet 5-6-58 C.P.W.
Rev. 9-10-58 C.P.W. Add 459-A

RIGHT OF WAY New Sheet 5-6-58 C.P.W.
Rev. 9-10-58 C.P.W. Add 459-A



PARCEL NO.	OWNER	ADDRESS	LOCATION	AREA IN ACRES		DATE	LAND	IMPROV'M'TS.	DAMAGE	MISC.	TOTAL	REMARKS	NO.
				PARCEL	TO BE ACQUIRED								
			CITY OF PUEBLO										
446 Rev	D. D. COURTNEY		S 1/2 lots 15, 16 & S 1/2 of E 1/2 lot 14 BLK. 9	0.152	0.152								
446 A	CARLOS F. VIGIL & FRANCES C. VIGIL		N 1/2 lots 15, 16 & N 1/2 of E 1/2 lot 14 BLK. 9	0.152	0.152								
447	MARY E. LUTIN	1124 TOPAZ PL. PUEBLO, COLO.	STRIP of LAND N of LOTS N80 of lots 182 BLK. 9	0.162	0.162								
448	B. F. & R. D. TUCKER	221 E 4 TH PUEBLO, COLO.	LOTS 26 & 27 BLK. 8	0.071	0.071								
449	VERA M. DUNN, HENRIETTA L. O'BRIEN, D.E. STEINFELDT	210 BON DURANT BLDG.	LOTS 1-13 Incl. BLK. 8	0.035	0.035								
			FOUNTAIN ADDITION										
450	NICK PROVENZANO & MIKE PROVENZANO	NICK PUEBLO DISTRIBUTORY, BEULAH, COLO. MIKE GREEN LIGHT CAFE, DENVER, COLO.	Part of Lot 16 & All of LOTS 11-15 Incl. BLK. 1	0.273	0.273								
450 A	NICK PROVENZANO & MIKE PROVENZANO	SEE ABOVE										DEEDED TO PUEBLO COUNTY	450 A
451	LADD LUMBER & MERCANTILE CO.	331 E 4TH PUEBLO, COLO.	Part of lot 6 & All of lots 7 thru 10 BLK. 1	0.273	0.273								
452	LADD LUMBER & MERCANTILE CO.	SEE ABOVE	Lots 6 thru 15 BLK. 2	0.413	0.413								
453 Rev	SCHOOL DISTRICT NO. 60		SW 1/4 Sec. 30, T20S, R64W	2.791	2.791								
453 A	COLORADO DEPT. OF HIGHWAYS			0.650	0.650							TRADED TO SCHOOL DIST. 60	453 A
			CITY OF PUEBLO										
454	PUEBLO COUNTY		BLOCK 8	0.384	0.384								
455	PUEBLO COUNTY		Vacated Street Between Blk 7 & 8	0.070	0.070								
456	PUEBLO COUNTY		N 1/2 BLK. 7	0.147	0.147								
457	LADD LUMBER & MERCANTILE CO.		S 1/2 BLK. 7 & N 1/2 of Vacated 5th Street	0.193	0.193								
458	LADD LUMBER & MERCANTILE CO.		S 1/2 Vacated 5th St.	0.046	0.046								
459	MARGIE ARCENEUX		Part of Vacated Portion of 9 St.	0.110	0.110								
			FOUNTAIN ADDITION										
454 X	CHESTER A. GRACE, JEWELL C. GRACE, FRANCES E. GRACE CHESTER A. GRACE AS ADMINISTRATOR OF ESTATE RUBY GRACE		Lots 4, 5, 6, 7 & N56, 78' Lots 1, 2, 3 BLK. 7									ACCESS ONLY	454 X
455 X	LEONARD M. SINGLETON		S63-22' Lots 1, 2, 3 BLK. 7									ACCESS ONLY	455 X
456 X	TOM FABRIZIO		Lots 27, 28 BLK. 7									ACCESS ONLY	456 X
443	ROY W. HARMAN & RUTH HARMAN		NW 1/4 SEC. 31	0.483	0.483								
444	ANNIE F. WALKER		NW 1/4 SEC. 31	0.484	0.484								
444 A	ANNIE F. WALKER		NW 1/4 SEC. 31	0.618	0.618								
445	VIDMAR MATHIS MOTOR CO.		NW 1/4 SEC. 31	0.100	0.100								
445 A	VIDMAR MATHIS MOTOR CO.		NW 1/4 SEC. 31	0.098	0.098								
459 A	ROBERT R. RAPALJE		SW 1/4 SEC. 30	0.372	0.372							DES. FROM OWNERS DEED	

PROJ. I 092-3(10)
I 25-1(15)100

[illegible]


FED. ROAD DIV. NO.	STATE	PROJ. NO.	SHEET NO.	TOTAL SHEETS
9	COLOR.	I 092-3(10)	3	

RIGHT OF WAY Rev 5-58 C.P.W.
(Access)

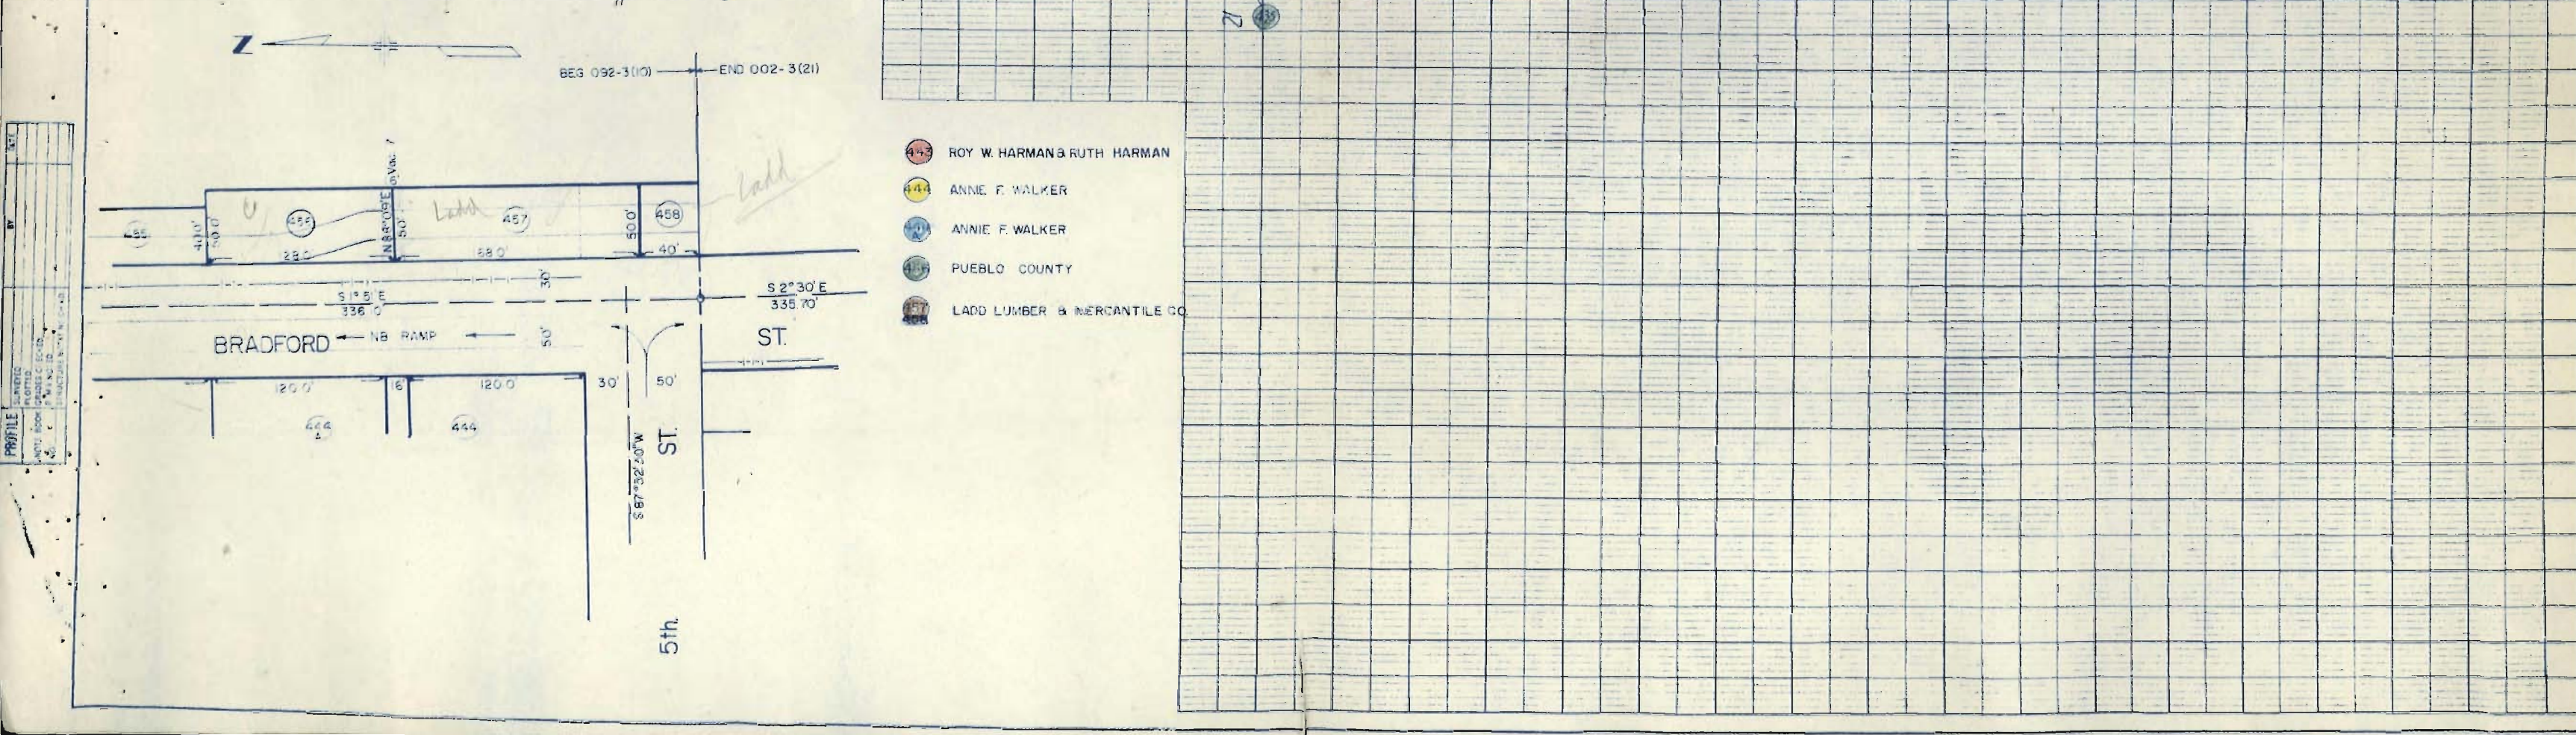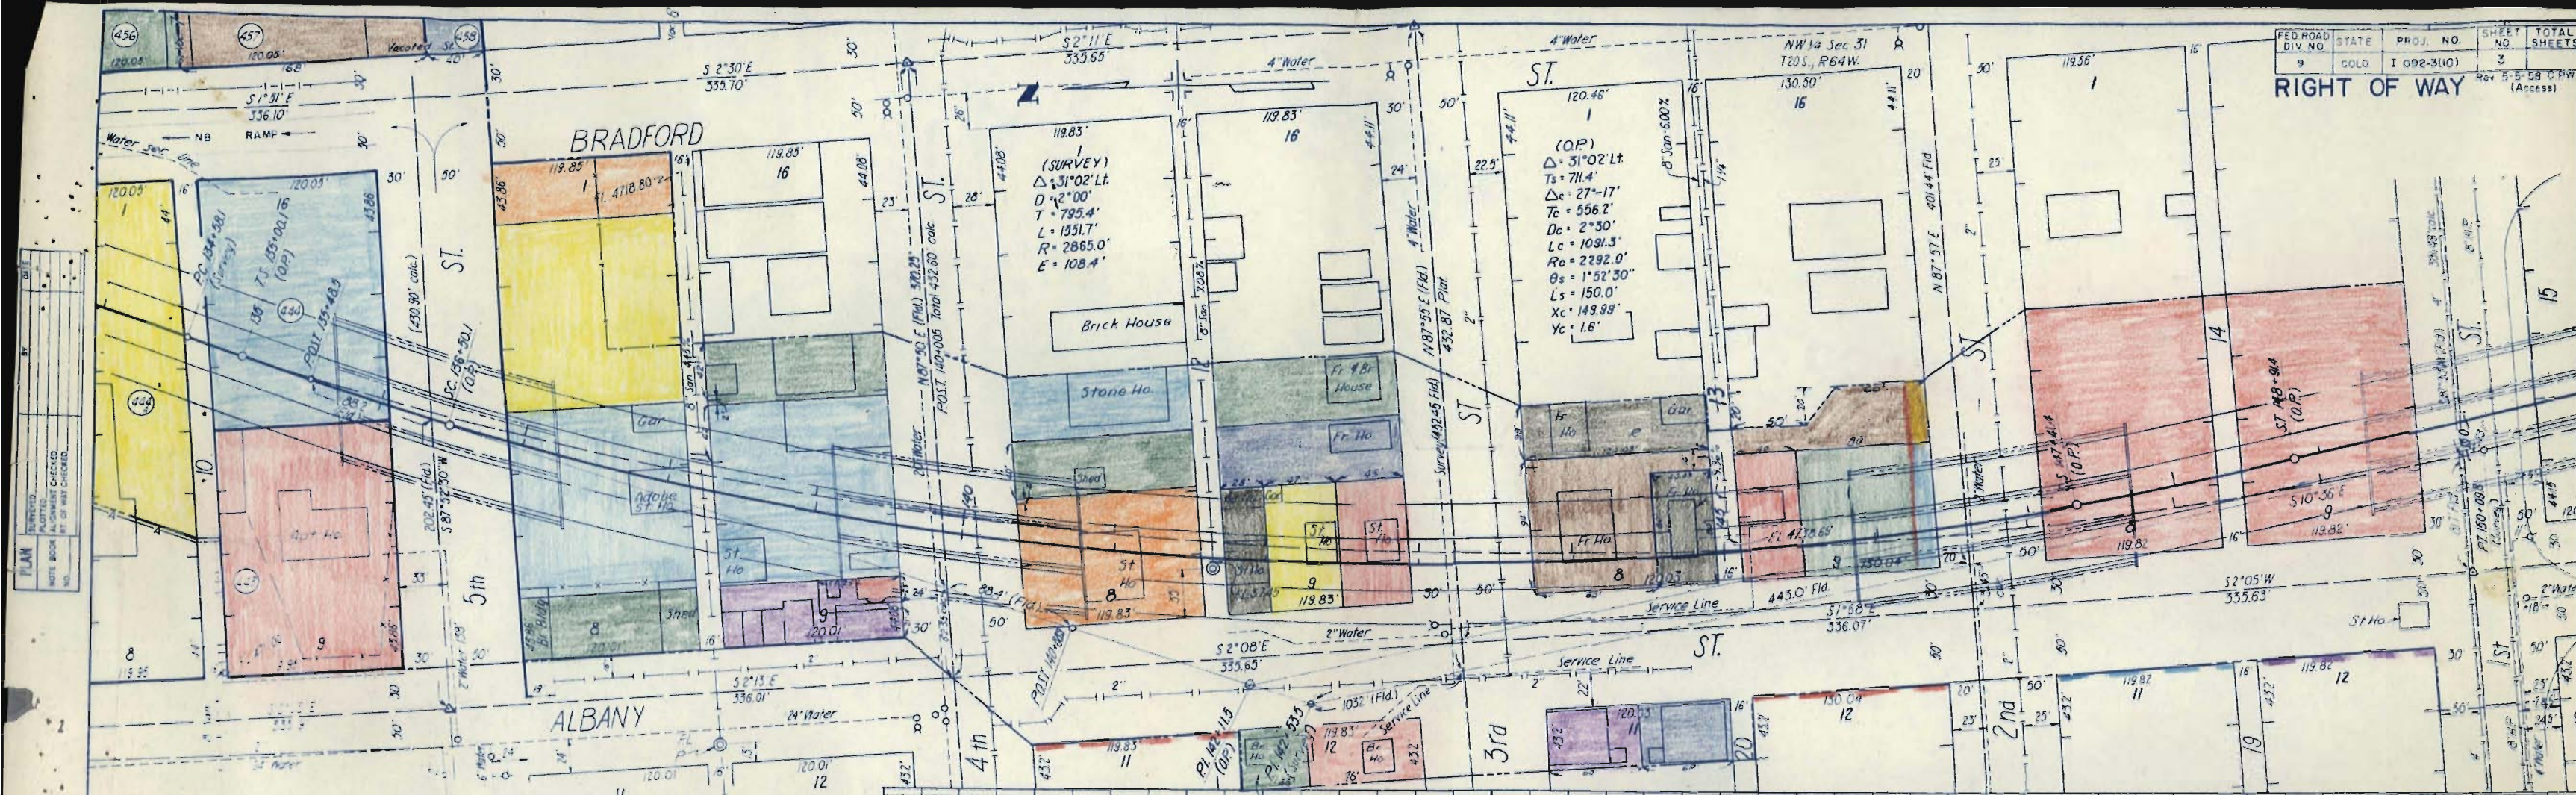

PLAN
NOTED
CHECKED
BY

PROFILE
NOTED
CHECKED
BY

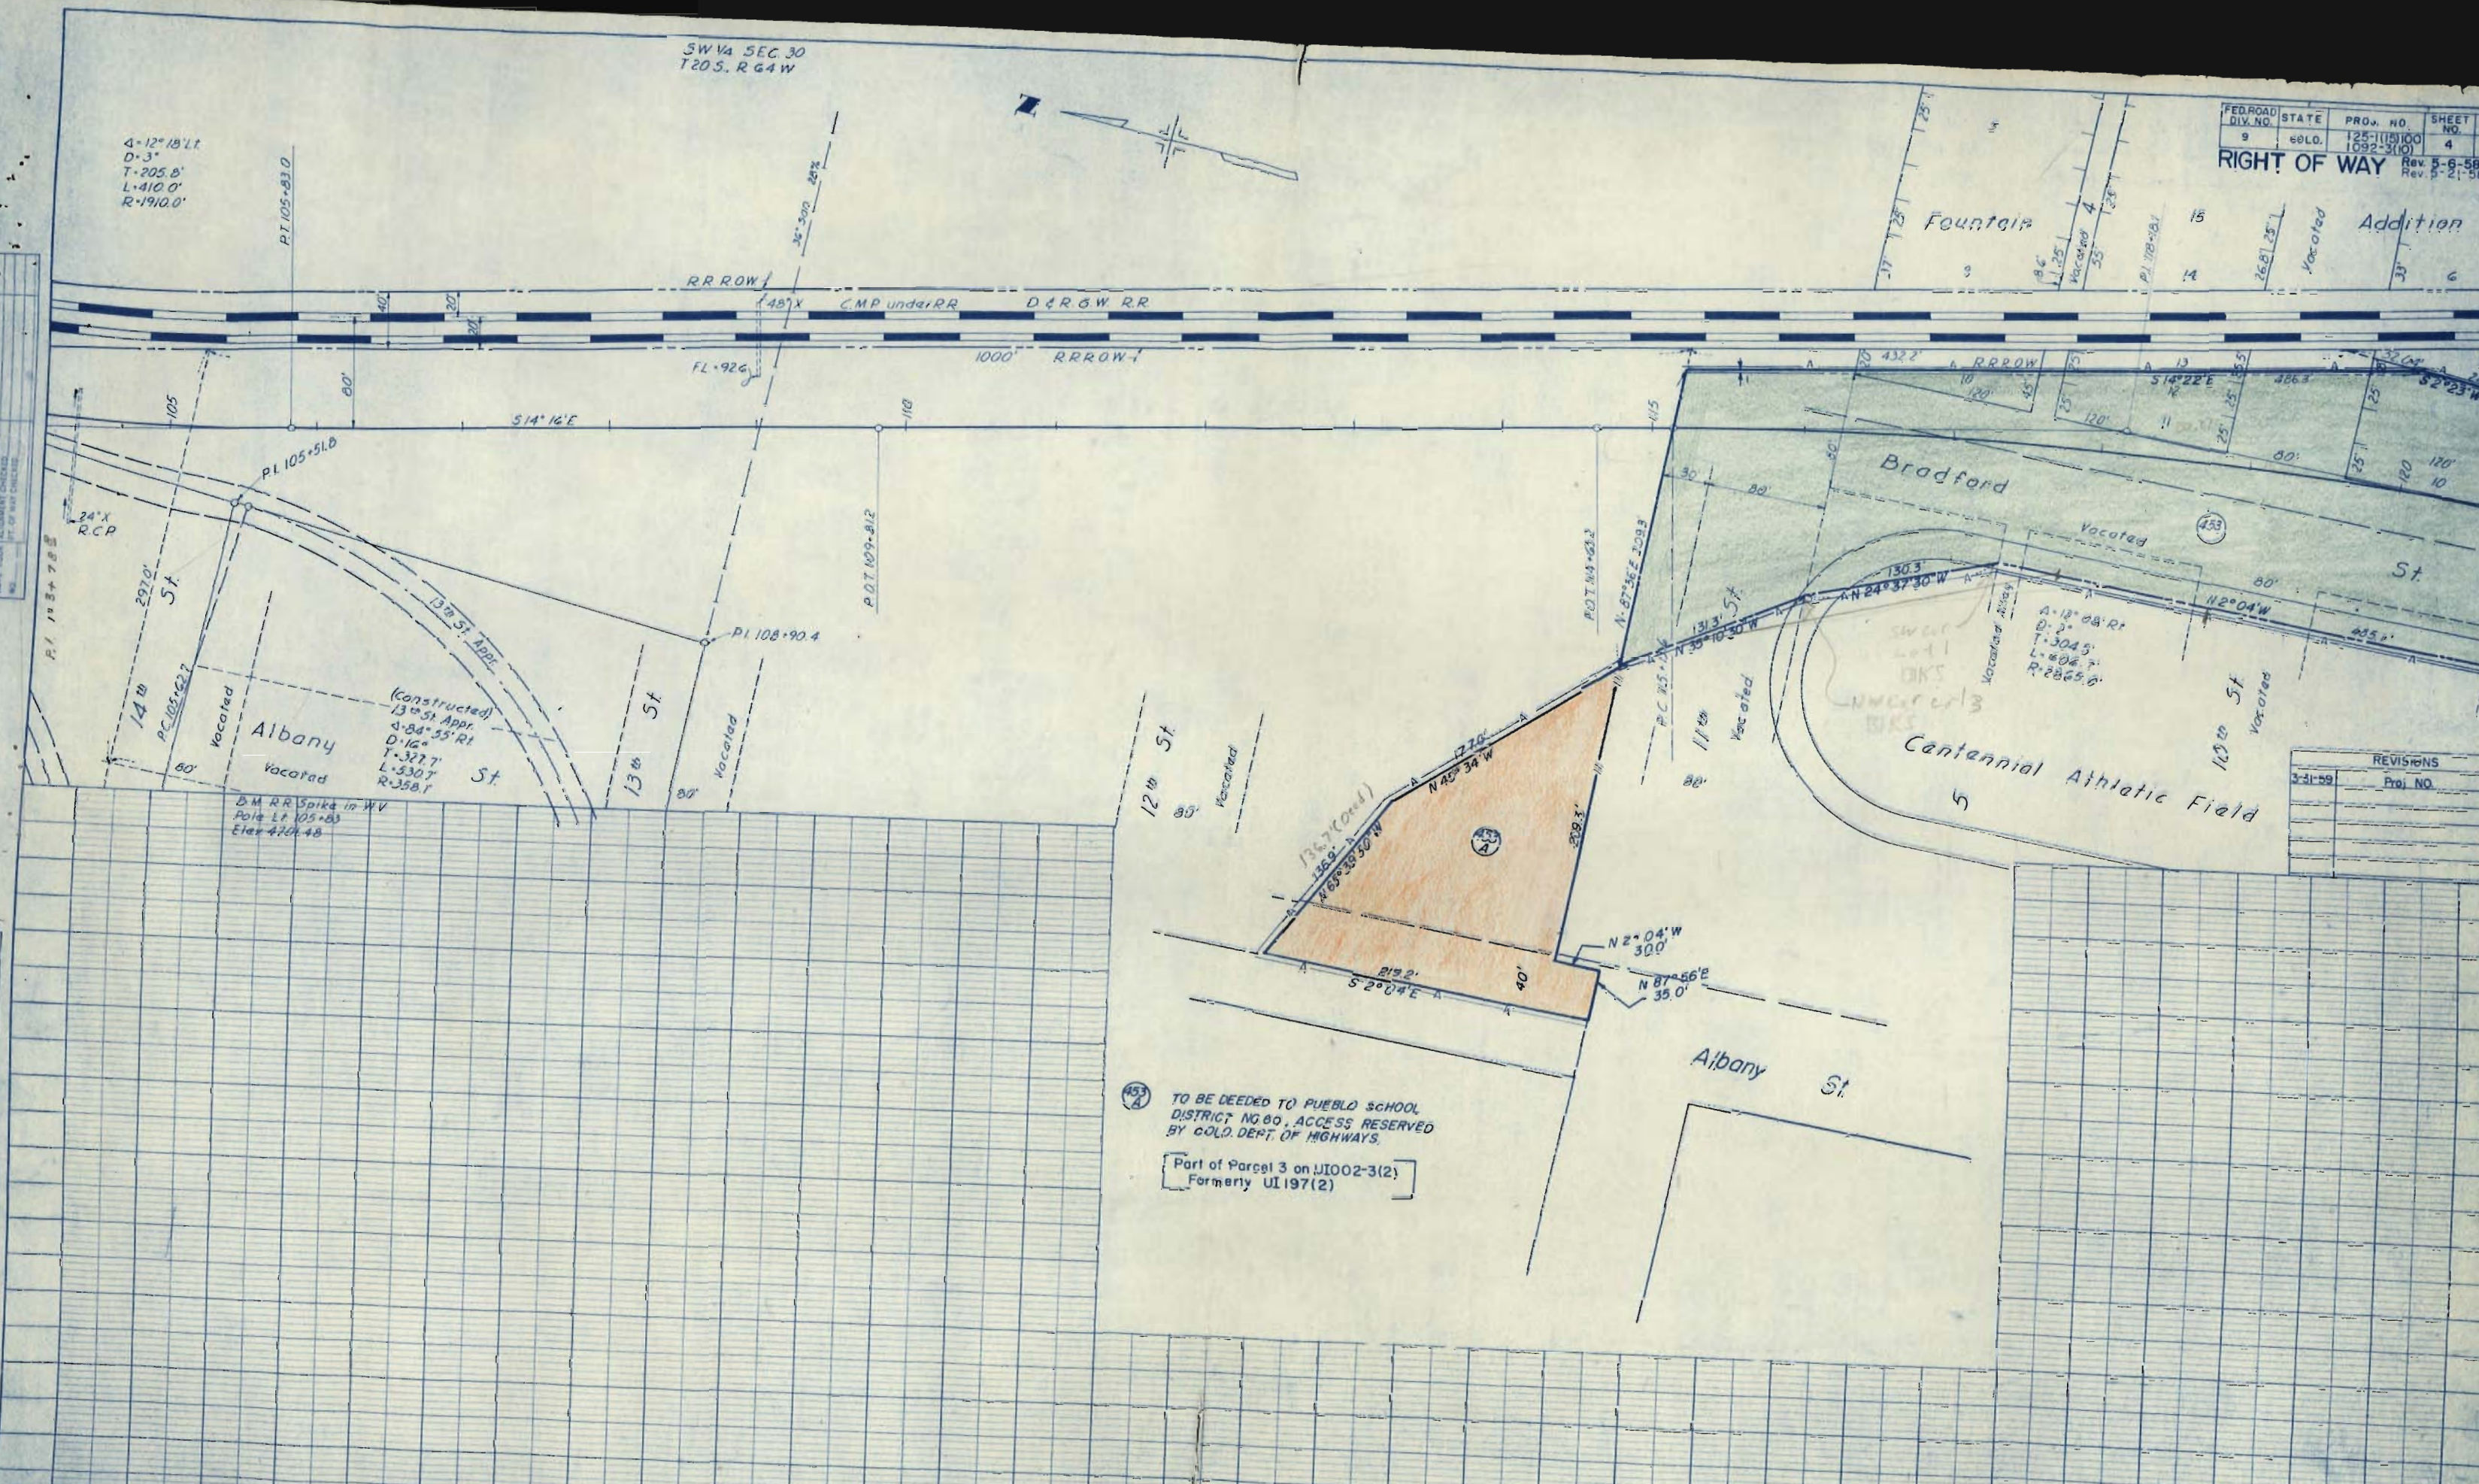

TO BE DEEDED TO PUEBLO SCHOOL
DISTRICT NO. 80, ACCESS RESERVED
BY CALIF. DEPT. OF HIGHWAYS.

Part of Parcel 3 on J1002-3(2)
Formerly UI 197(2)

REVISIONS	
NO.	DESCRIPTION
1	3-31-59
2	Proj. NO.

SW 1/4 SEC. 30
T20S, R64W

FED. ROAD
DIV. NO. 9
STATE COLO.
PROJ. NO. I 092-3(10)
SHEET NO. 4
TOTAL SHEETS 4
Rev. 5-6-58 C.P.W. Acc.
Rev. 5-21-58 B.R.M. (446 Rev.)
Add 446A
Rev. 9-10-58 C.P.W. Add 459A

RIGHT OF WAY



2 Note:
Parcel 450-A
Acquired for
Pueblo, County

(SURVEY)
Δ = 22°34' RT
Ts = 303.8'
Dc = 5°00'
Tc = 131.5'
Lc = 301.3'
Rc = 1146.0'
Os = 3°45'
Ls = 150.0'
Xc = 149.94'
Yc = 3.27'

(O.P.)
Δ = 22°34' RT
Ts = 303.8'
Dc = 5°00'
Tc = 131.5'
Lc = 301.3'
Rc = 1146.0'
Os = 3°45'
Ls = 150.0'
Xc = 149.94'
Yc = 3.27'

EQUATION


ALBANY

- | | |
|--|---|
| ROY W. HORMAN & RUTH HORMAN | SCHOOL DISTRICT NO. 60 |
| ANNIE F. WALKER | PUEBLO COUNTY |
| ANNIE F. WALKER | PUEBLO COUNTY |
| VIDMAR-MATHIS MOTOR CO. | PUEBLO COUNTY |
| VIDMAR-MATHIS MOTOR CO. | LADD LUMBER & MERCANTILE CO. |
| D.D. COURTNEY | LADD LUMBER & MERCANTILE CO. |
| MARY E. LUTIN | MARGIE ARCENEAUX |
| B.F. TUCKER & R.D. TUCKER | CARLOS F. VIGIL & FRANCIS C. VIGIL |
| VERA M. QUINN, HENRIETTA L. O'BRIEN & DOROTHY ELLEN STEINFELDT | PUEBLO COUNTY |
| NICK PROVENZANA & MIKE PROVENZANA | CHESTER A. GRACE, JEWEL GRACE, FRANCES E. GRACE, RUBY GRACE EST, LEONARD M. SINGLETON |
| LADD LUMBER & MERCANTILE CO. | TOM FABRIZIO |
| LADD LUMBER & MERCANTILE CO. | |

ROBERT R. RAPALJE

NOTE: BOOK NUMBER CHECKED BY ME OR BY CHECKED BY ME

NOTE: BOOK NUMBER CHECKED BY ME OR BY CHECKED BY ME

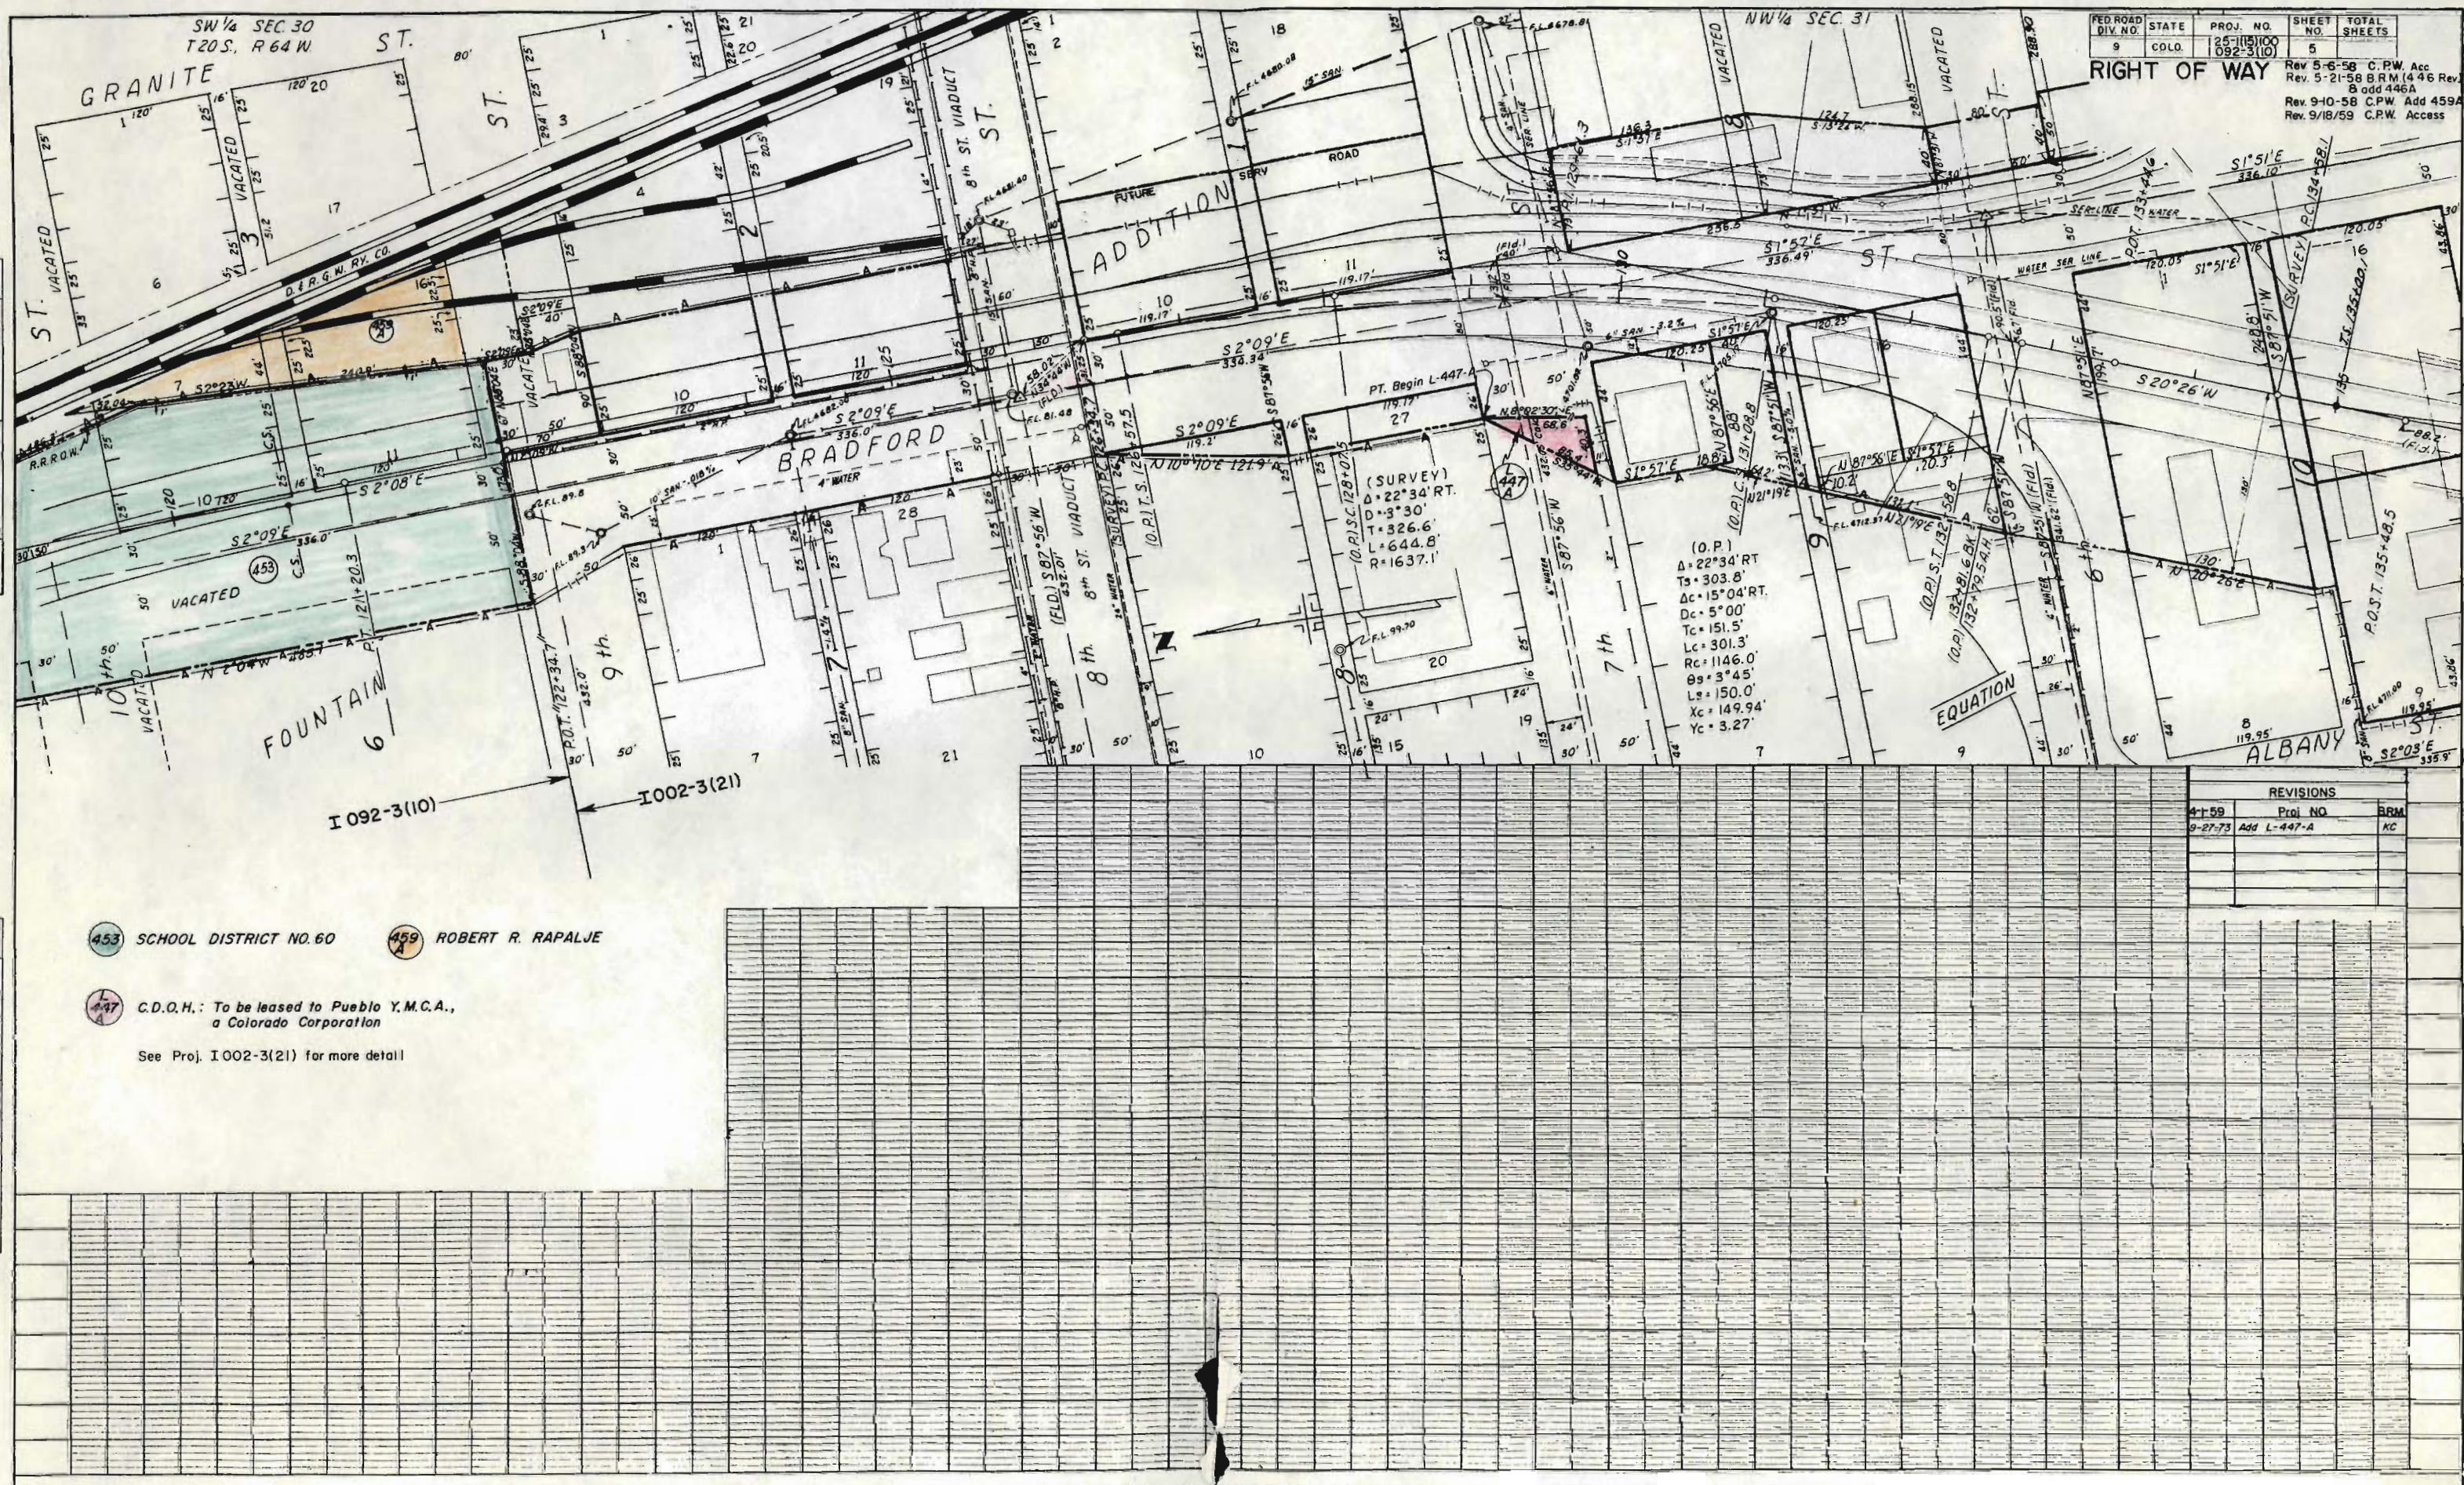

FED. ROAD DIV. NO.	STATE	PROJ. NO.	SHEET NO.	TOTAL SHEETS
9	COLO.	1002-3(10)	5	5

RIGHT OF WAY

Rev. 5-6-58 C.P.W. Acc.
Rev. 5-21-58 B.R.M. (446 Rev.)
Rev. 9-10-58 C.P.W. Add 459A
Rev. 9/18/59 C.P.W. Access



453 SCHOOL DISTRICT NO. 60

459 ROBERT R. RAPALJE

447 C.D.O.H.: To be leased to Pueblo Y.M.C.A., a Colorado Corporation

See Proj. I002-3(21) for more detail


REVISIONS
4-59 Proj. NO.
9-27-73 Add L-447-A

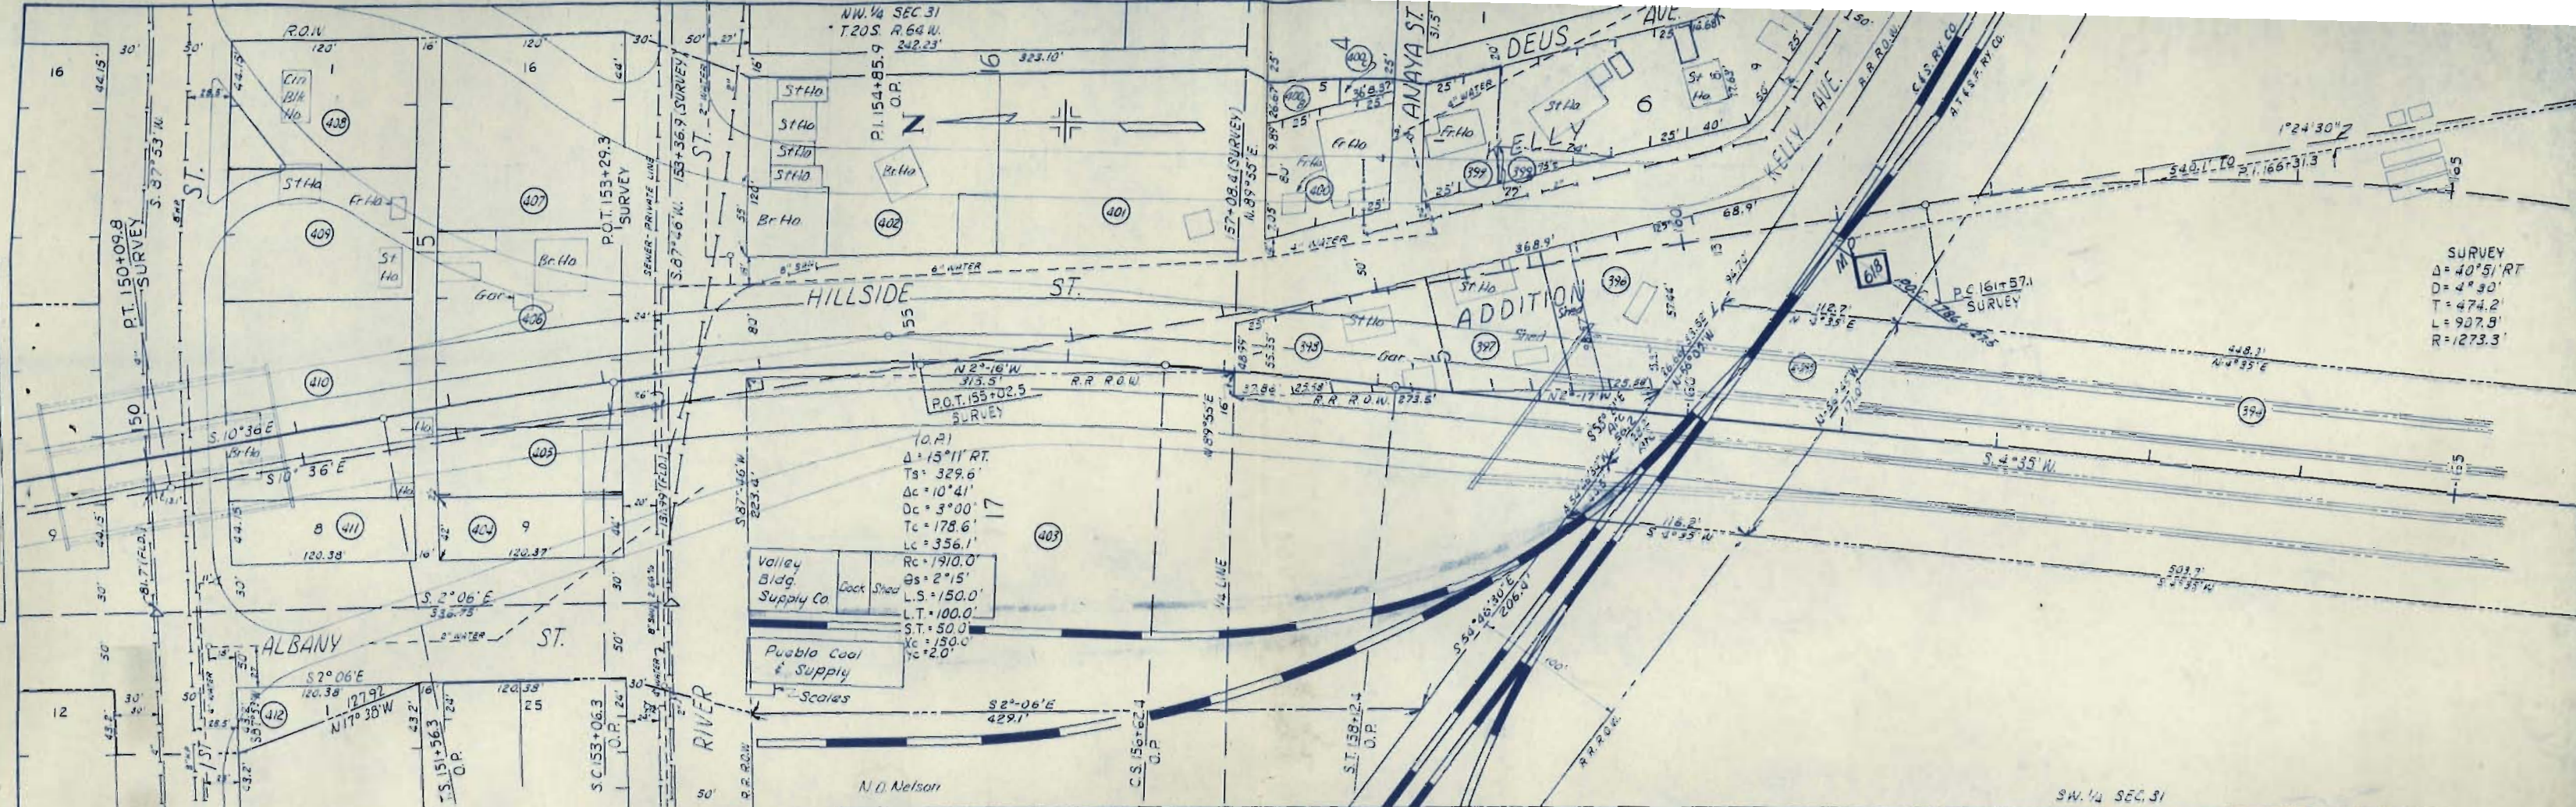 

- 408 Jose E. Padilla
 407 John B. Gorrillo
 410 Nazario Gallegos & Valena Gallegos
 411 Ferdinand Klein
 407 Joseph R. Simmons & Elaine Elizabeth Simmons
 406 Essie Franey
 405 Aurelio Bachicha & Fedelina Bachicha
 404 Josephine Perricone
 402 Essie Franey
 401 Elizabeth Basina
 400 Mary Nava
 399 Pablo Garcia
 398 Fabian M. Guerrero & Charlotte M. Guerrero

PLAN	DATE	BY
SURVEYED		
PLATTED		
NOTE BOOK		
NO.		

PROFILE	DATE	BY
SURVEYED		
PLATTED		
NOTE BOOK		
NO.		

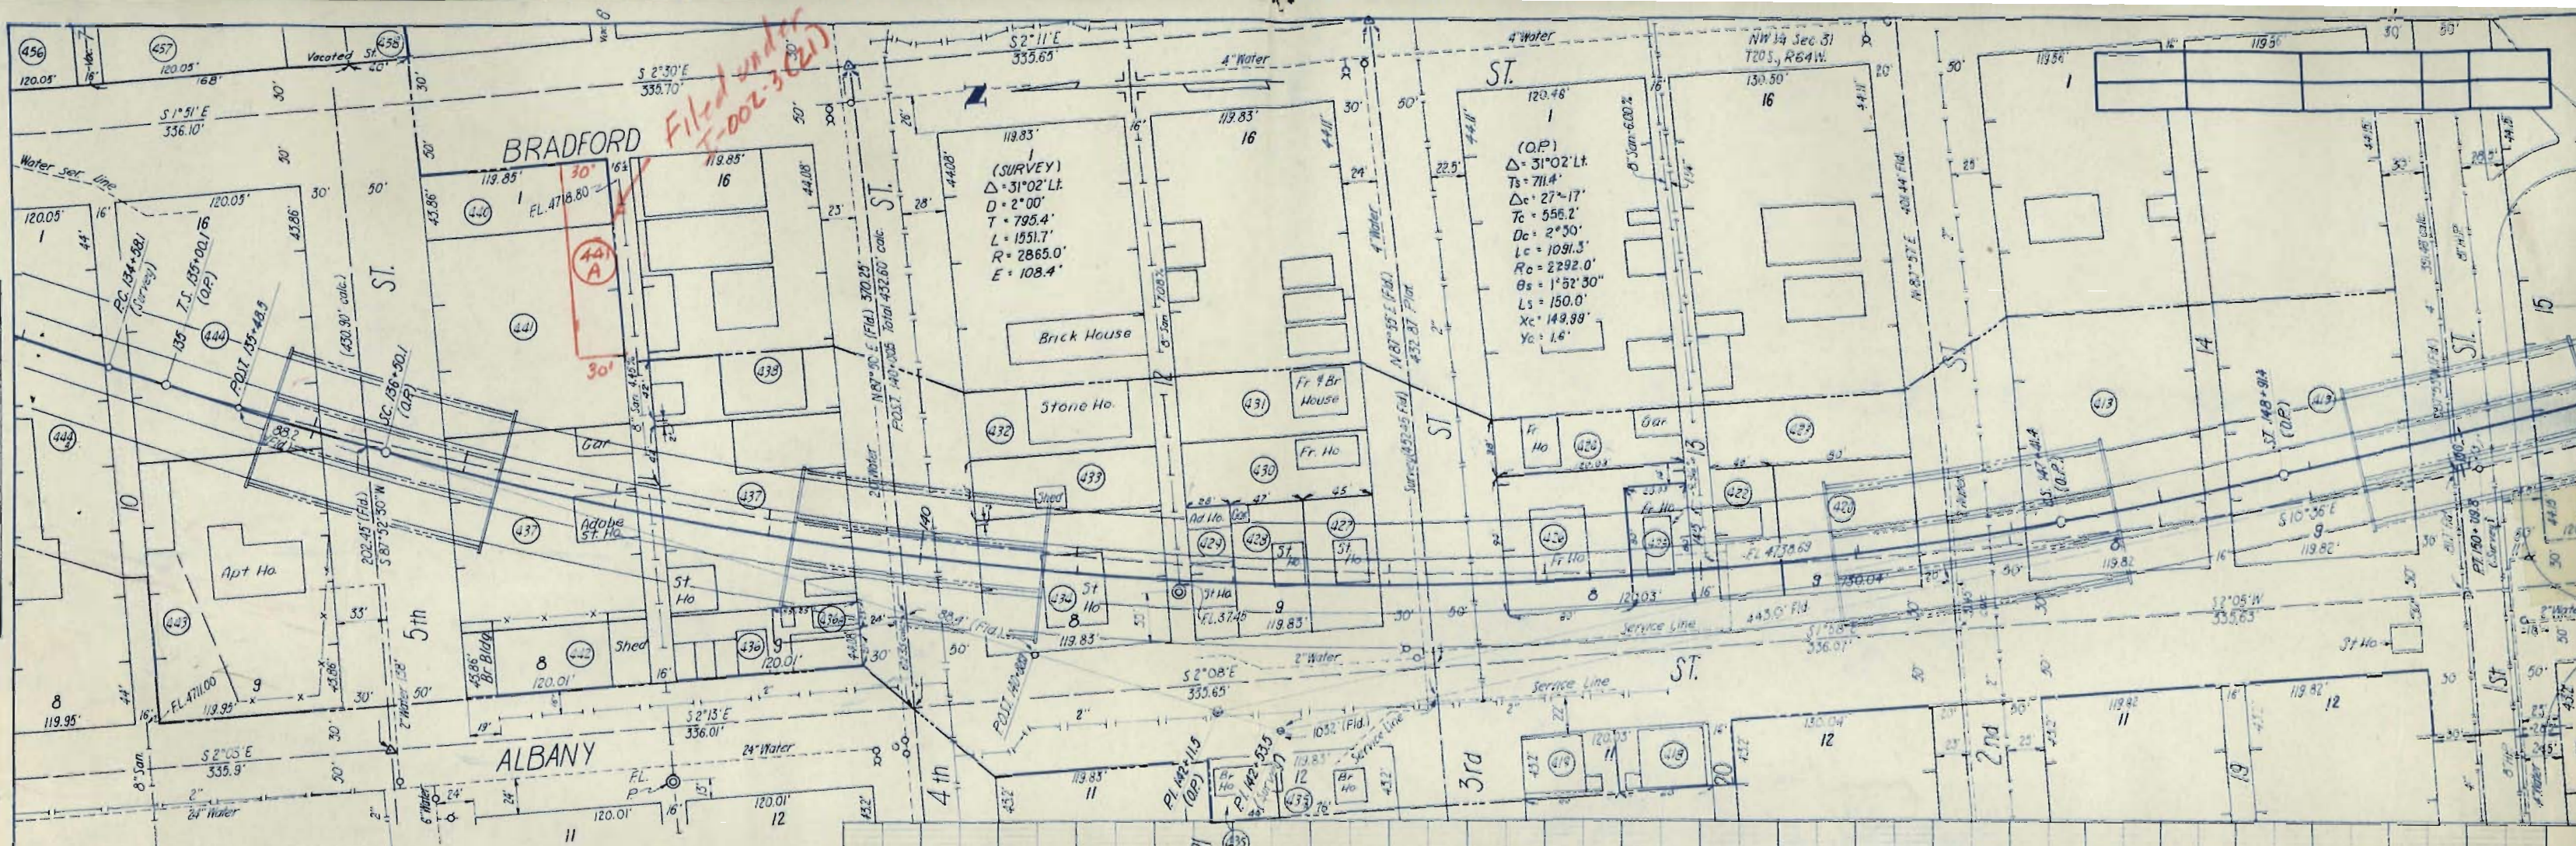

- (444) Edward R. Walker & Annie F. Walker
- (443) Ray W. Harmon & Ruth Harmon
- (442) Lois Margaret Park
- (441) Dave Pitman
- (437) J. A. Riley
- (442) Dave Pitman & Sons Inc.
- (436) Joe Comi
- (435) Robert D. Tucker & Cella M. Tucker
- (439) Not to be used
- (432) Lyman Sexton
- (433) Edward R. Walker & Annie F. Walker
- (434) Julius E. Falch & Mary D. Falch
- (429) Anna Albo
- (428) Pete Buchi
- (427) Nick Sasso
- (430) Tom V. Lucars
- (431) Burnett G. Nichols & Minnie Marie Nichols
- (424) Alvah Lloyd Kindred & Sylvia L. Kindred
- (426) Louis Effa Crossley
- (425) V. E. Rambo
- (422) James F. McDowell & Florence M. McDowell
- (426) Joseph Comi

- (423) Louis Mitchell
- (420) Isadore Rosenblatt
- (421) Not to be used
- (413) Joseph E. Kitting - Bishop of Pueblo
- (414) Not to be used
- (415) Not to be used
- (419) Silvia L. Neber & Edman M. Teerer
- (418) Lennie Ferguson
- (417) Not to be used
- (416) Not to be used
- (435) Cecil F. Parsons & Nellie R. Parsons
- (435) Lorenzo Gonzalez & Julian M. Gonzalez
- (444) Edward R. Walker & Annie F. Walker
- (456) Pueblo County
- (457) Ladd Lumber & Mercantile Co.
- (458)