
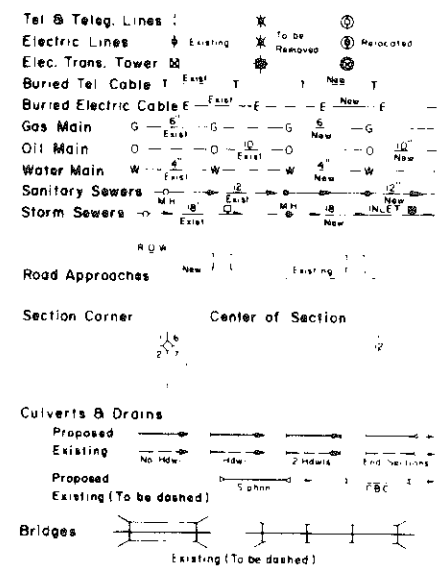


STATE DEPARTMENT OF HIGHWAYS

DIVISION OF HIGHWAYS—STATE OF COLORADO

CONVENTIONAL SIGNS

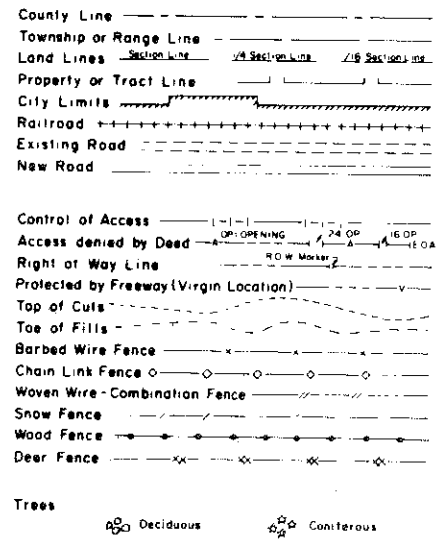

PLAN AND PROFILE OF PROPOSED
FEDERAL AID PROJECT NO. I 225-4 (23)
STATE HIGHWAY NO. 225
ARAPAHOE COUNTY
RIGHT OF WAY

SCALE OF ORIGINAL DRAWINGS
PLAN SHEETS 1" = 100 FT.


FEDERAL ROAD REGION NO.	DIVISION	PROJECT NO.	SHEET NO.
VIII	COLORADO	I 225-4 (23)	I

REVISIONS	

RIGHT OF WAY
MISSISSIPPI AVE.
AND I 225

INDEX OF SHEETS

1	TITLE SHEET
2	PLAN SHEET

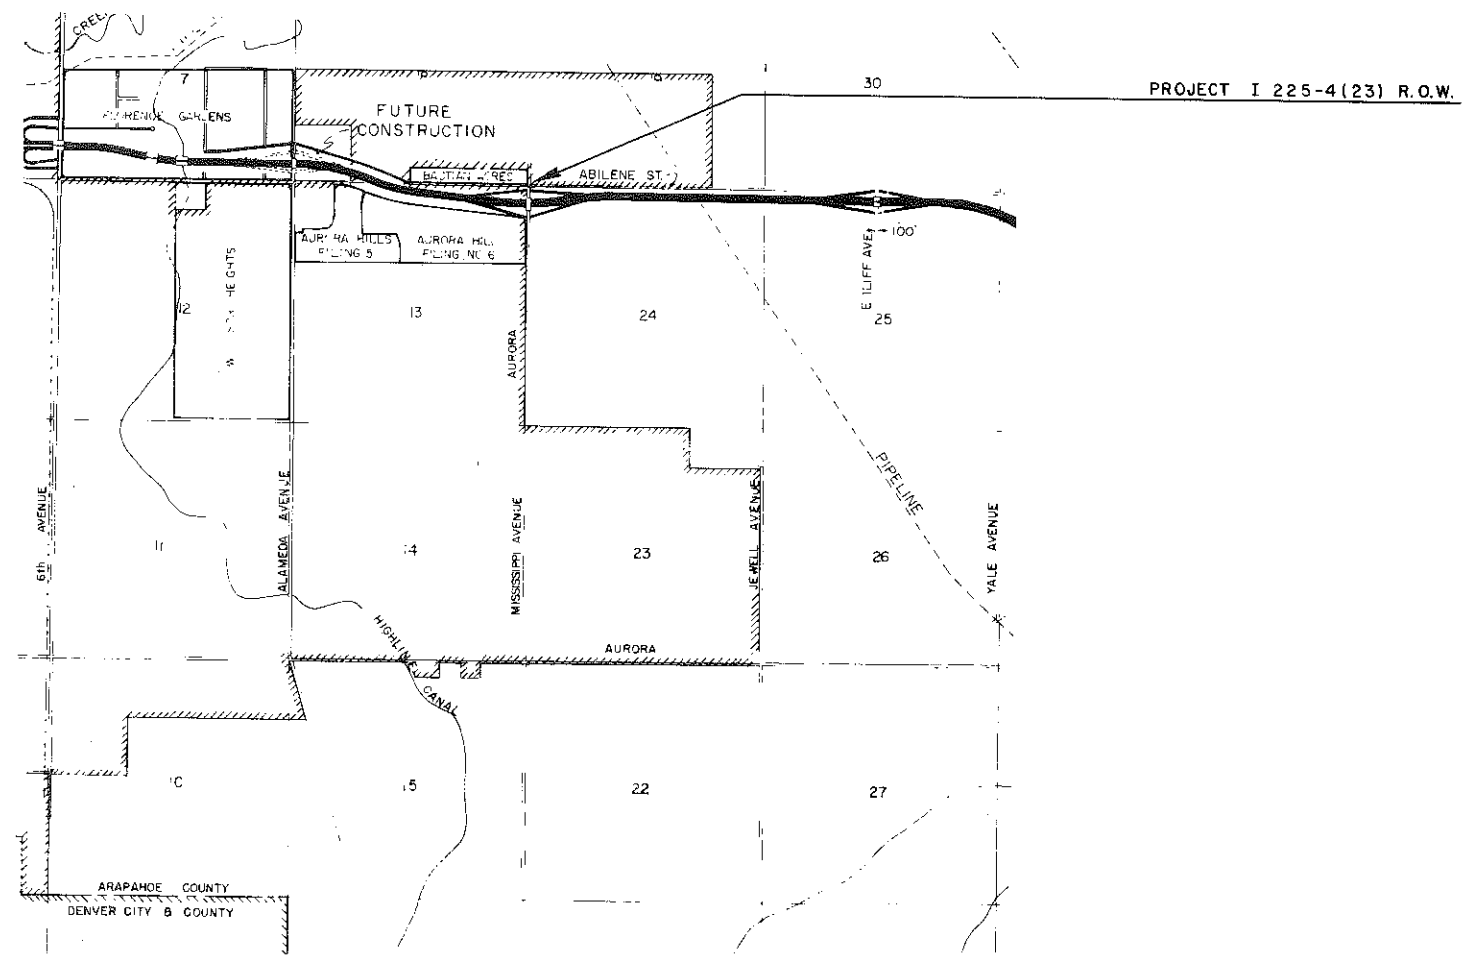

DIVISION OF HIGHWAYS

APPROVED:
L.N. Hesse, by J.M. Cox
CHIEF ENGINEER
DATE: 4/2/76

DEPARTMENT OF TRANSPORTATION
FEDERAL HIGHWAY ADMINISTRATION


APPROVED: _____
DATE: _____

DIVISION ADMINISTRATOR

FEDERAL ROAD REGION NO.	DISTRICT	PROJ. NO.	SHEET NO.	TOTAL SHEETS
8	COLORADO	I 225-4 (23)	2	2

RIGHT OF WAY MISSISSIPPI AND I-225

REVISIONS		
7-29-77	Name Change Par. I & TE-I	D.L.F.

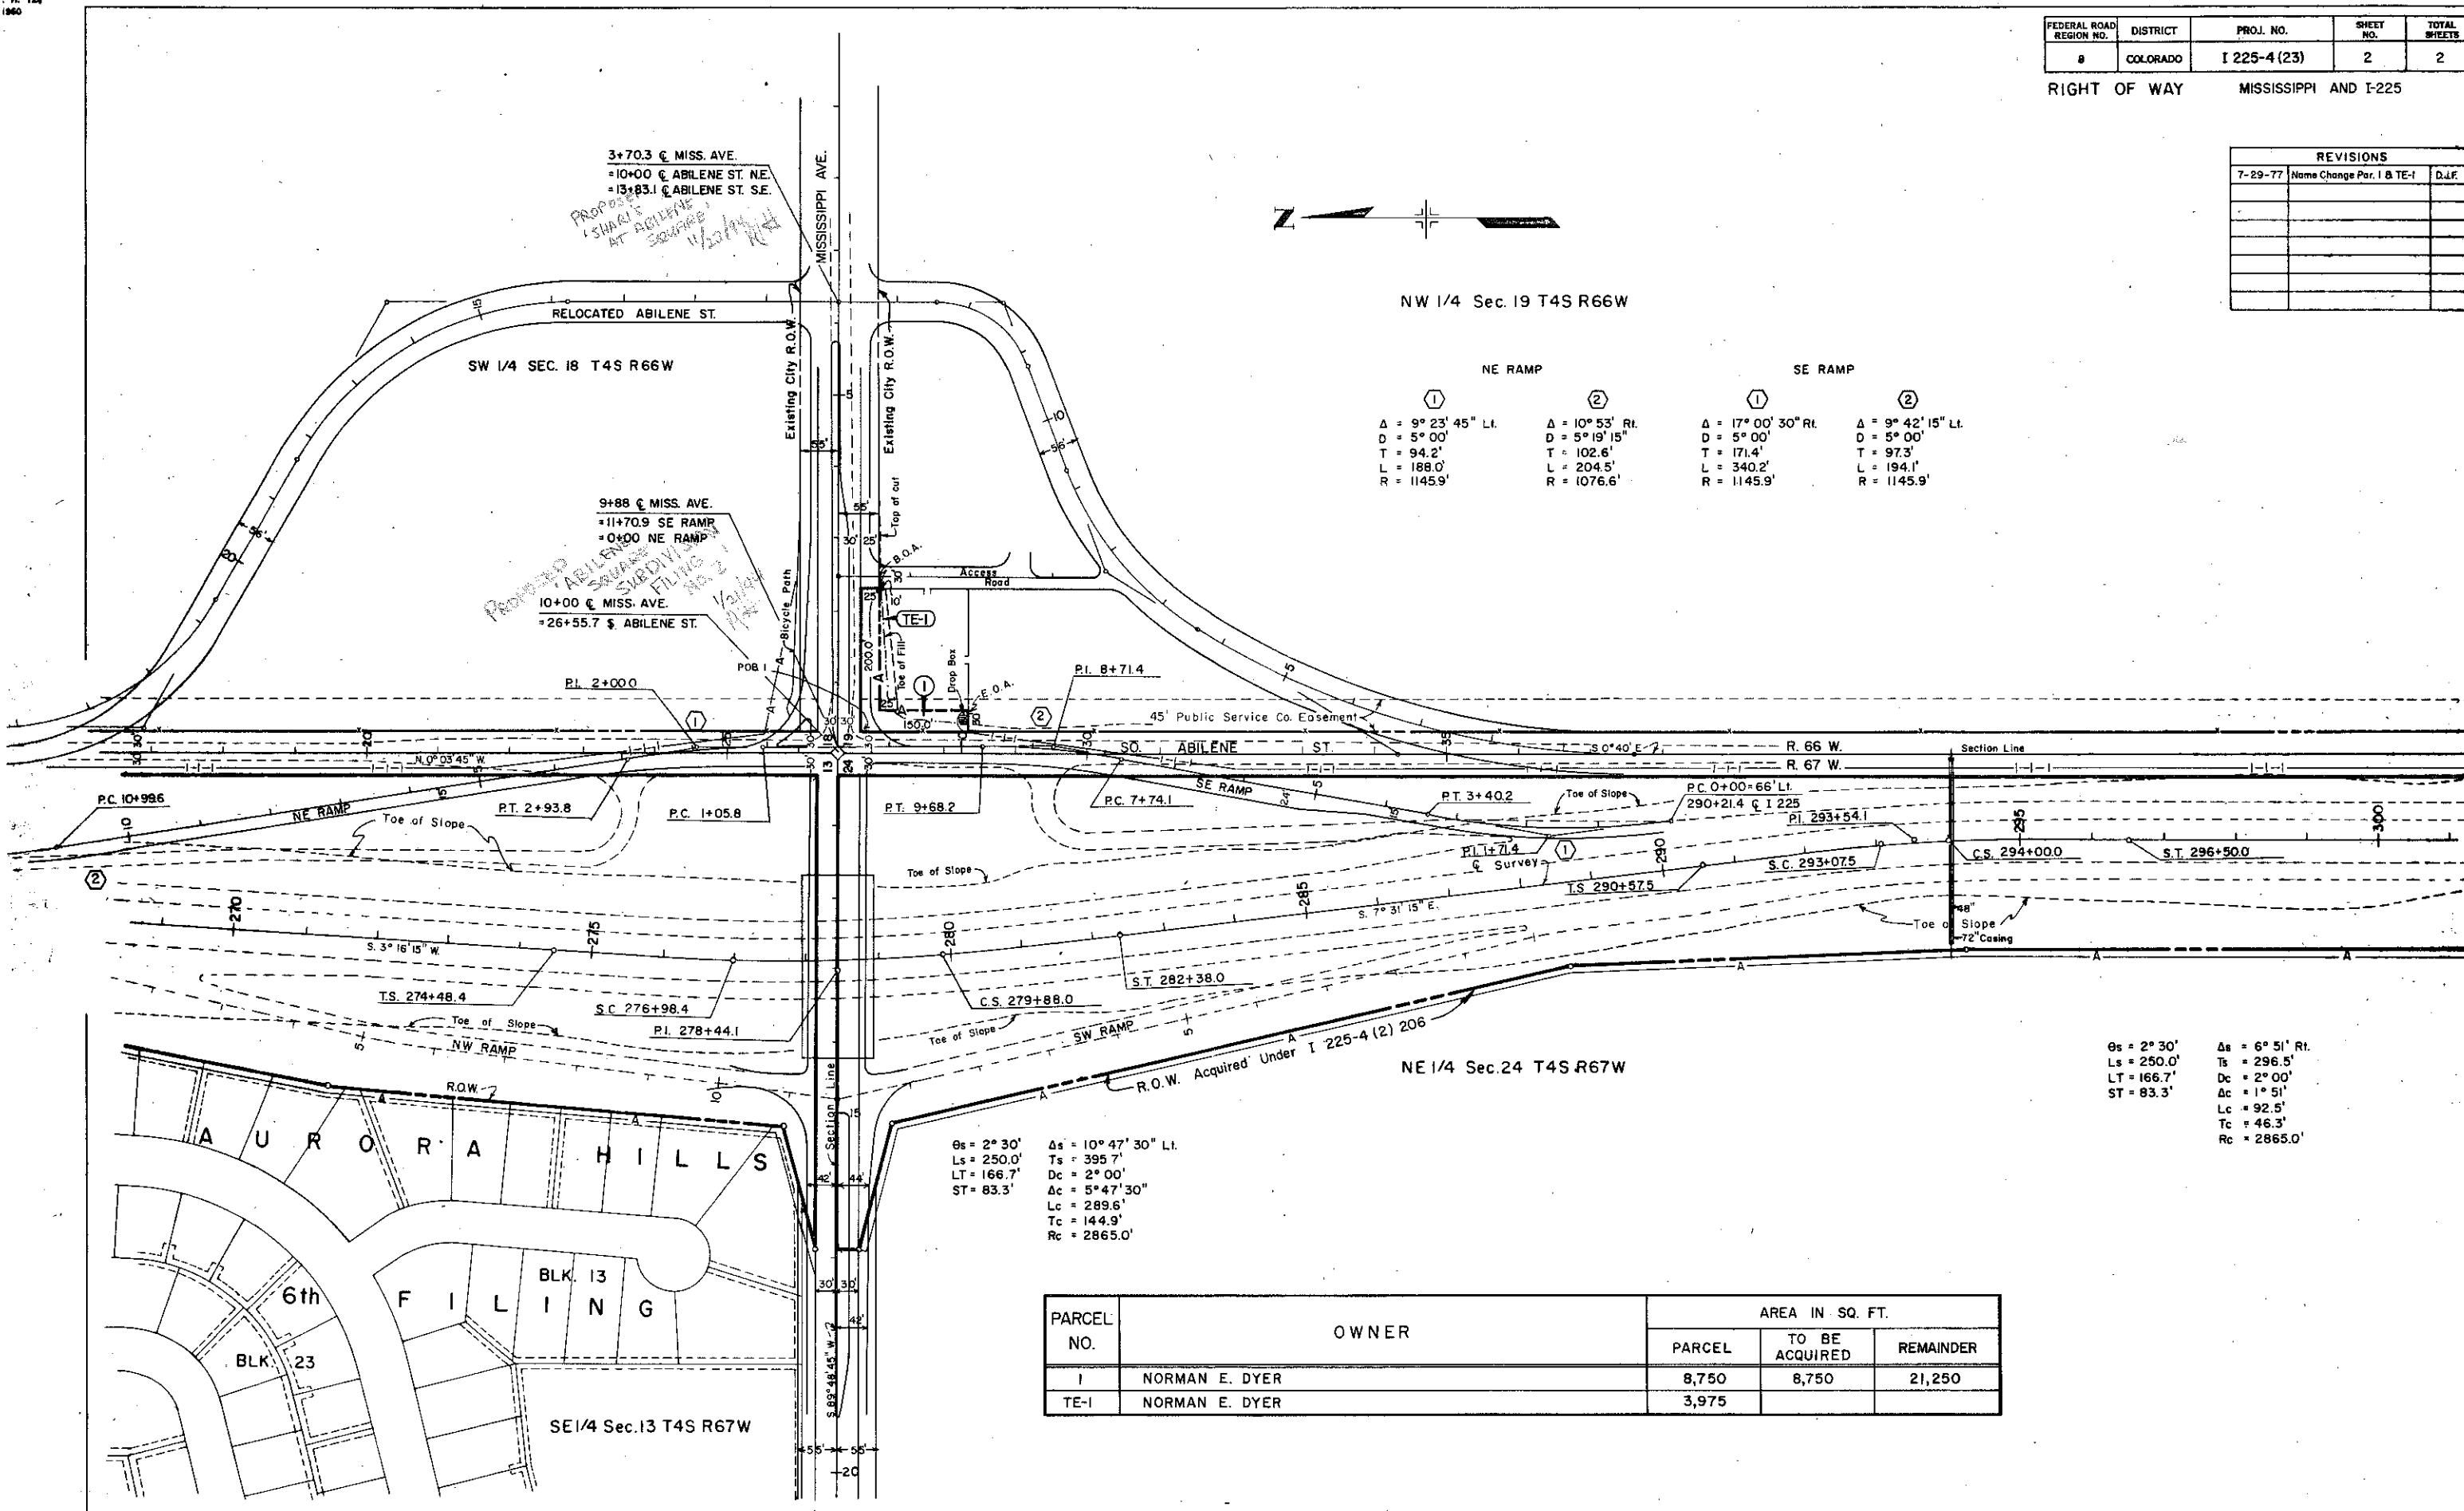

PARCEL NO.	OWNER	AREA IN SQ. FT.		
		PARCEL	TO BE ACQUIRED	REMAINDER
I	NORMAN E. DYER	8,750	8,750	21,250
TE-I	NORMAN E. DYER	3,975		

TITLE SHEET

PERFORM. EVAL. REG-001-001	3-11-10	PROJECT NO	Sheet 00
DATE	COLORADO	1225-4(23)	1

RIGHT OF WAY
MISSISSIPPI AVE.
AND I 225

REVISIONS	
3/15/02	Correct Eastern Right-of-Way

1 TITLE SHEET
2 PLAN SHEET

SCALE OF ORIGINAL DRAWINGS



E. M. Jarmohlen
SIGNATURE

DIVISION OF HIGHWAYS

APPROVED

L. R. Hargis, Jr. Sam M. Cox 4/2/77
CHIEF ENGINEER DATE

DEPARTMENT OF TRANSPORTATION
FEDERAL HIGHWAY ADMINISTRATION

APPROVED



—

DIVISION ADMINISTRATOR



FEDERAL ROAD DISTRICT	PROJ. NO.	SHEET NO.	TOTAL SHEETS
0 COLORADO	I 225-4 (23)	2	2

RIGHT OF WAY MISSISSIPPI AND I-225

REVISIONS		
7-29-77	Name Change Par. 1 & TE-1	D.J.F.
3/25/82	Add Paraphrase 2.9.1	D.A.7

 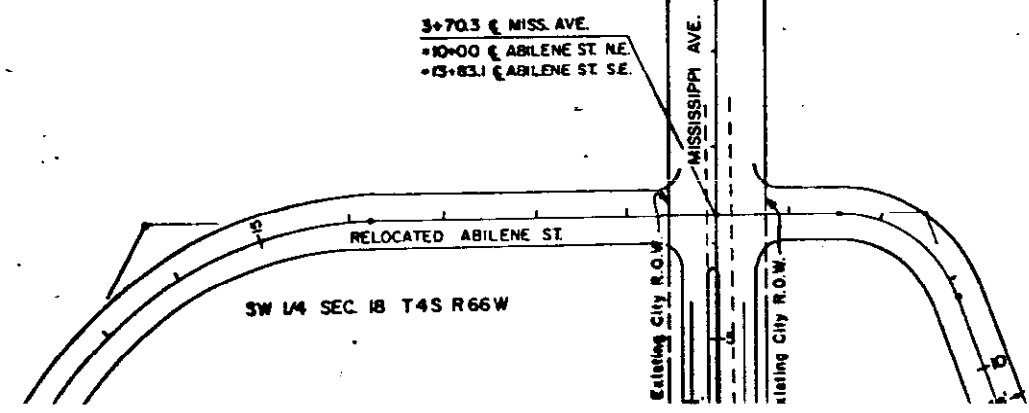

NW 1/4 Sec. 19 T4S R66W

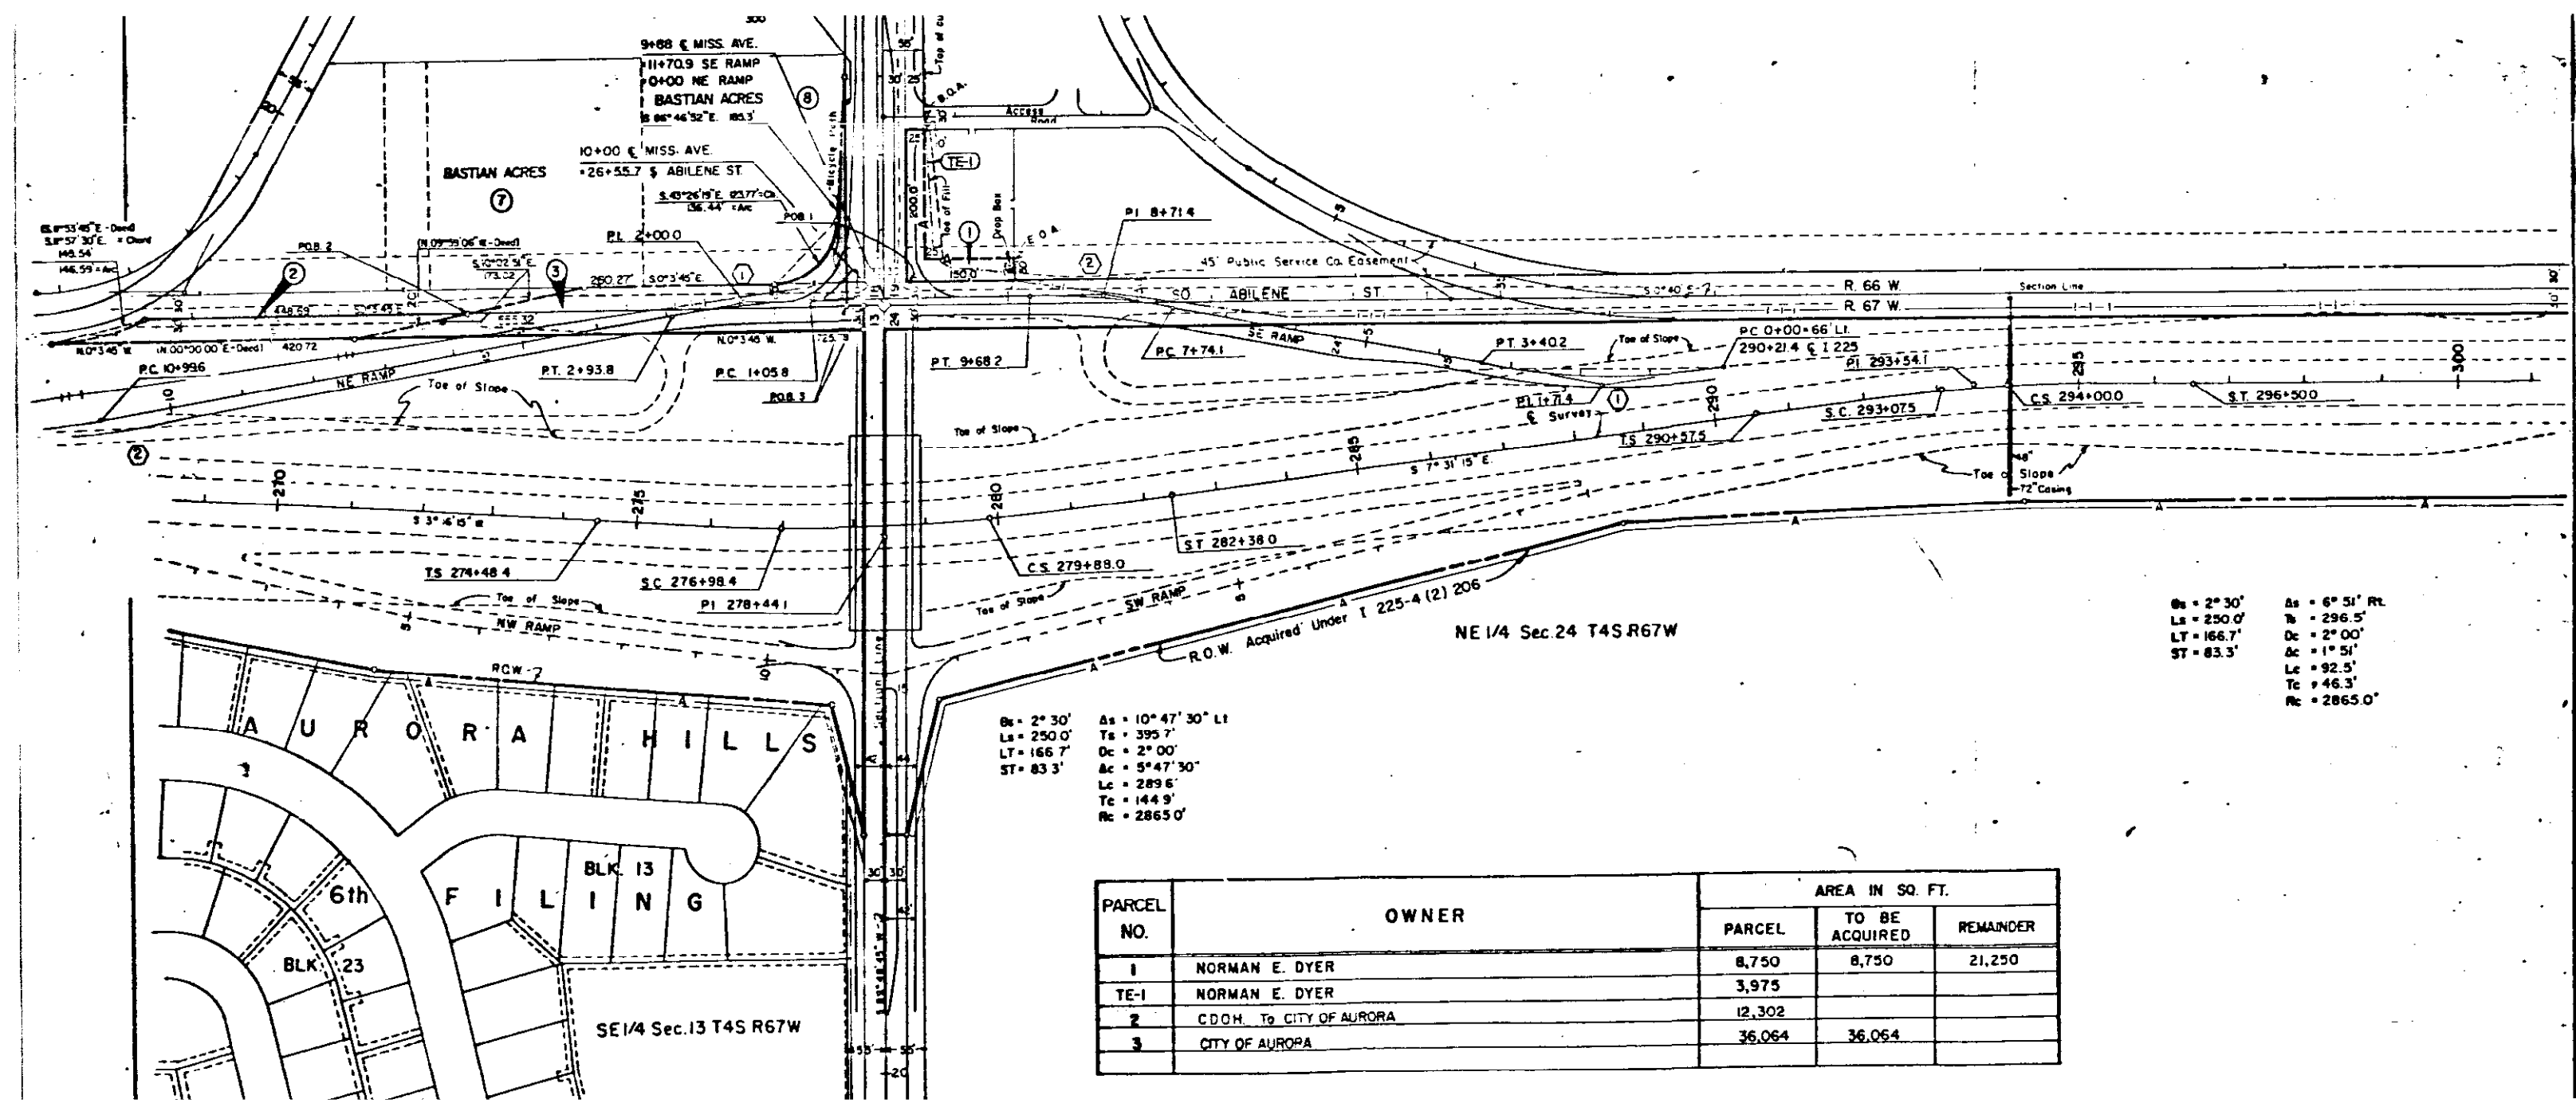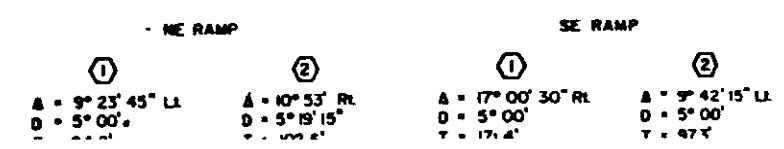

As = 2°30'
Ls = 250.0'
Lt = 166.7'
St = 83.3'
As = 6°51' Rl
Ts = 296.5'
Dc = 2°00'
Ac = 1°51'
Lc = 92.5'
Tc = 46.3'
Rc = 2865.0'

Bs = 2°30'
Ls = 250.0'
Lt = 166.7'
St = 83.3'
As = 10°47'30" L
Ts = 395.7'
Dc = 2°00'
Ac = 5°47'30"
Lc = 289.6'
Tc = 144.9'
Rc = 2865.0'

PARCEL NO.	OWNER	AREA IN SQ. FT.		
		PARCEL	TO BE ACQUIRED	REMAINDER
1	NORMAN E. DYER	8,750	8,750	21,250
TE-1	NORMAN E. DYER	3,975		
2	CDOM. To CITY OF AURORA	12,302		
3	CITY OF AURORA	36,064	36,064	