

DEPARTMENT OF HIGHWAYS STATE OF COLORADO

PLAN AND PROFILE OF PROPOSED FEDERAL AID PROJECT NO. I 25-1(36)16 STATE HIGHWAY NO. 1

RIGHT OF WAY LAS ANIMAS COUNTY

SCALES OF ORIGINAL DRAWINGS

ON PLAN 1 IN. = 100 FT.
ON PROFILE 1 IN. = 100 FT. HORIZONTAL
ON PROFILE 1 IN. = 10 FT. VERTICAL
GRADE LINE ON PROFILE IS SHOWN AS GRADE OF FINISHED ROAD
NET LENGTH OF PROJECT = 11.445 MILES IN R.O.W.

REVISIONS		
7-6-67	Add Sheet 2-C	N.N.

FEDERAL ROAD DIVISION NO.	DISTRICT	PROJ. NO.	SHEET NO.	TOTAL SHEETS
9	COLORADO	I 25-1(36)16	1	

RIGHT OF WAY LUDLOW - TRINIDAD

CONVENTIONAL SIGNS

CENTER LINE	IN PLAN SHEET	TITLE SHEET
RIGHT OF WAY LINE	R.O.W. MARKER	
COUNTY LINE		
TOWNSHIP OR RANGE LINE		
LAND LINES	SECTION LINE	SECTION LINE
RAILROAD	TITLE SHEET	PLAN SHEET
BARBED WIRE FENCE		
COMBINATION WIRE FENCE		
SNOW FENCE		
TELEPHONE & TELEGRAPH LINES		
POWER LINE		
DETOUR		
PRESENT ROAD (Plan Sheets)		

INDEX OF SHEETS


SHEET NO.	TITLE
1	TITLE SHEET
2 - 2-C	TABULATION OF OWNERS
3 - 23	PLAN AND PROFILE
24 - 29	OWNERSHIP MAPS

STA. 2346+63.0 (S.B.) BEGIN R.O.W. I 25-1(36)16

STA. 2350+19.0 (S.B.) BEGIN CONST. I 25-1(36)16
STA. 2350+19.0 - END CONST. I 25-1(33)

STA. 2949+16.2 (S.B.) END CONST. I 25-1(36)16

STA. 2952+94.8 (S.B.) END R.O.W. I 25-1(36)16

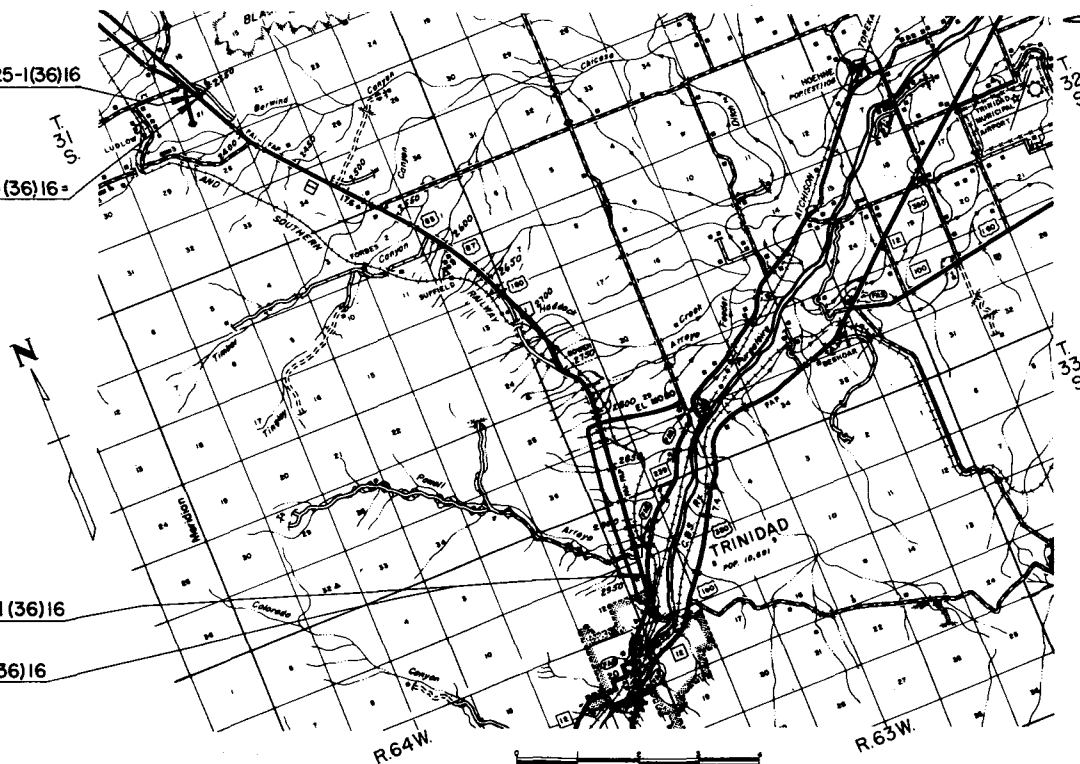

SCALE IN MILES

R. O. W. TABULATION OF PROPERTIES IN LAS ANIMAS COUNTY S.H.NO. 1 PROJ. I 25-1(36)16

FEDERAL ROAD DISTRICT	PROJECT NO.	SHEET NO.
8 COLORADO	I 25-1(36)16	2

RIGHT OF WAY LUDLOW - TRINIDAD

PARCEL NO.	OWNER	ADDRESS	LOCATION	AREA IN ACRES				PURCHASE DATA					REMARKS	NO.
				PARCEL	TO BE ACQUIRED	REMAINDER		LAND	IMPROV'M'TS	DAMAGE	MISC.	TOTAL		
			T. 31 S., R. 64 W.			L.F.	RT.							
1	TONY & MARGUERITE FATUR (BRACCO BROS.-LESSEE)		E 1/2 SEC. 21	18.189	13.870	84	202							
2	FRANK BRACCO		SE 1/4 SE 1/4 SEC. 21	6.428	6.428	9.6	—							
AC-3	JAMES F. & WILMA E. HENRY (J.T.)		S 1/2 SE 1/4 SEC. 21			—	78						ACCESS ONLY	AC-3
4	ANNE PAROLINE (BRACCO BROS.-LESSEE)		NE 1/4 NE 1/4 SEC. 28	8.122	6.513	59	106							
5	FRANK & EUGENE BRACCO		NW 1/4 SEC. 27	20.410	15.697	132	155							
6	O. D. WESTON (RAY KENNER - LESSEE)		NE 1/4 SW 1/4 SEC. 27	3.746	3.746	1100	—							
7	NELLIE MAE & BEN THOMPSON EDWARDS (J.T.)		NE 1/4 SW 1/4 & W 1/2 SE 1/4 SEC. 27	19.396	16.136	472	23							
8	FRANK BRACCO		SW 1/4 SEC. 27	4.570	4.570	—	133							
9	O. L. & MRS. SMITH JR. (J.T.)		NW 1/4 NE 1/4 SEC. 34	4.366	3.012	11	226							
10 Rev	NELLIE MAE & BEN THOMPSON EDWARDS (J.T.)		NE 1/4 NE 1/4 SEC. 34	10.193	7.507	SEE PARCEL 7								
10-A	FRANK BRACCO		NE 1/4 NE 1/4 SEC. 34	1.912	1.912	3								
11	O. L. & MRS. SMITH JR. (J.T.)		SE 1/4 NE 1/4 SEC. 34	5.541	3.831	SEE PARCEL 9								
12	NELLIE MAE & BEN THOMPSON EDWARDS (J.T.)		SW 1/4 NW 1/4 SEC. 35	10.629	8.368	SEE PARCEL 7								
13	O. L. & MRS. SMITH JR. (J.T.)		NW 1/4 SW 1/4 SEC. 35	6.925	4.675	SEE PARCEL 9								
14 Rev	HEIRS OF MARIA ECCHER - 1/5 ALEX ECCHER, 1/5 PAUSTO ECCHER, 1/5 HENRY ECCHER, 1/5 CHARLES ECCHER & 1/5 ELSA ECCHER		E 1/2 SW 1/4 SEC. 35 & SW 1/4 SE 1/4 SEC. 35	18.691	15.891	32	30							
15 Rev. 3	JOSEPH PARK CAREY 1/3 & MILDRED DAVIS CAREY 2/3		SE 1/4 NE 1/4 SEC. 35 & NE 1/4 SEC. 2 T. 32 S. R. 64 W.	16.968	12.688	32	458							
15-A	JOSEPH PARK CAREY 5/10, MILDRED DAVIS CAREY, 4/10 HENRY TRETTNER 1/10		SW 1/4 SE 1/4 SEC. 35 & NE 1/4 SEC. 2 T. 32 S. R. 64 W.	5.663	4.794	See Par. 15 Rev. 3								

REVISIONS		
3-25-66	Rev. 15 Rev.	D.J.F.
6-7-66	Name change	L.P.
6-21-66	Add 10-A & Rev. 10	L.P.
7-2-66	Par. 14 Rev., 15 Rev. 3, add 15-A	L.P.

R.O.W. TABULATION OF PROPERTIES IN LAS ANIMAS COUNTY S.H.No. 1 PROJ. I 25-1(36)16

PARCEL MAP SECTION NO.	DISTRICT	PROJECT NO.	SHEET NO.
8	COLORADO	I 25-1(36)16	2-A

RIGHT OF WAY LUDLOW - TRINIDAD

PARCEL NO.	OWNER	ADDRESS	LOCATION	AREA IN ACRES			PURCHASE DATA					REMARKS	NO.
				PARCEL	TO BE ACQUIRED	REMAINDER	LAND	IMPROV'M'TS	DAMAGE	MISC.	TOTAL		
			T. 32 S., R. 64 W.			LT. RT.							
16 Rev 2	JOHN WEGHER		N 1/2 NE 1/4 SEC. 2	16.527	16.224	30 5							
17 Rev	STATE LAND BOARD		SW 1/4 NW 1/4 SEC. 1	16.841	14.191	86 22							
			SE 1/4 NE 1/4 SEC. 2										
18	JOSEPH PARK CAREY JR. 5/10		NE 1/4 SE 1/4 SEC. 2	0.041	0.041	SEE PAR 15 Rev 3							
	MILDRED DAVIS CAREY 4/10 & HENRY TRETTER 1/10												
19	ROSE & JOE E. WIRTH (J.T.)		SW 1/4 SEC. 1	30.761	22.224	224 65							
20	WILBUR BRICE DAVIS JR.		NW 1/4 NE 1/4 & NE 1/4 NW 1/4 SEC. 12	7.453	6.626	26 —							
21 Rev	H. L. & LEONA J. HANCOCK (J.T.)		NW 1/4 NE 1/4 & NE 1/4 NW 1/4 SEC. 12	6.989	5.324	5.6 33							
21-A	HERSCHEL JONES		NW 1/4 NE 1/4 SEC. 12	0.500	0.378	— —							
22	MIKE & GABRIEL SALIBA		SW 1/4 NE 1/4 & N 1/2 SE 1/4 SEC. 12	27.085	23.020	41 92							
23	D. A. JOHNSON		SE 1/4 SE 1/4 SEC. 12 NE 1/4 NE 1/4 SEC. 13	25.290	21.489	22 73							
24	J. B. PALMER		SE 1/4 NE 1/4 & NE 1/4 SE 1/4 SEC. 13	5.985	4.830	— 74							
			T. 32 S., R. 63 W.										
23-A	A. G. WINTER, ANNA BELLE WINTER & HAROLD WINTER		NW 1/4 NW 1/4 SEC. 18	0.041	0.041	120 —							
25 Rev	IRENE MILES		SW 1/4 NW 1/4 & NW 1/4 SW 1/4 SEC. 18 (LOTS 2 & 3)	20.910	19.477	55 4.5							
26	HAROLD WINTERS		SW 1/4 SW 1/4 (LOT 4) SEC. 18	1.373	1.373	13.5 —							
ER-27	COLORADO AND SOUTHERN RAILWAY		W 1/2 SW 1/4 SEC. 18	3.398	3.398	— —							
28	HAROLD WINTERS		SW 1/4 SW 1/4 (LOT 4) SEC. 18	7.184	7.184	— —							
28X	HAROLD WINTERS		SW 1/4 SW 1/4 SEC. 18	15.2	15.2	— —							
												Conveyed from C.D.O.H. to Merle Veverka	

REVISIONS		
3-6-65	name change on 17 Rev.	C. B.
3-25-66	Rev. 16 Rev.	J. F.
8-2-65	Rev. 25 Rev. 18 Name change	P.
7-21-65	Name change Rev. 18	D.
10-13-65	Add Per. 28X	J. W.
12-29-65	Add. remarks Per. 28X	B. D.


RIGHT OF WAY LUDLOW - TRINIDAD


[illegible]

RED ROAD REL. AN	DIVISION	PROJECT NO.	SHEET NO.
9	COLO.	I 25-1(36)16	3

LUDLOW - TRINIDAD

R.O.W. BEARINGS - TRUE NORTH

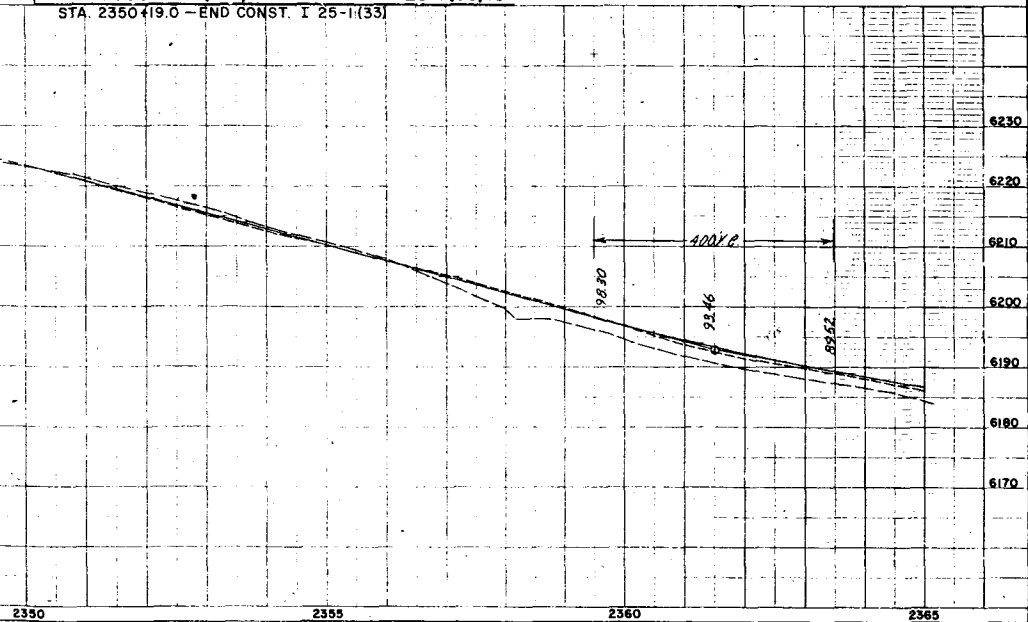


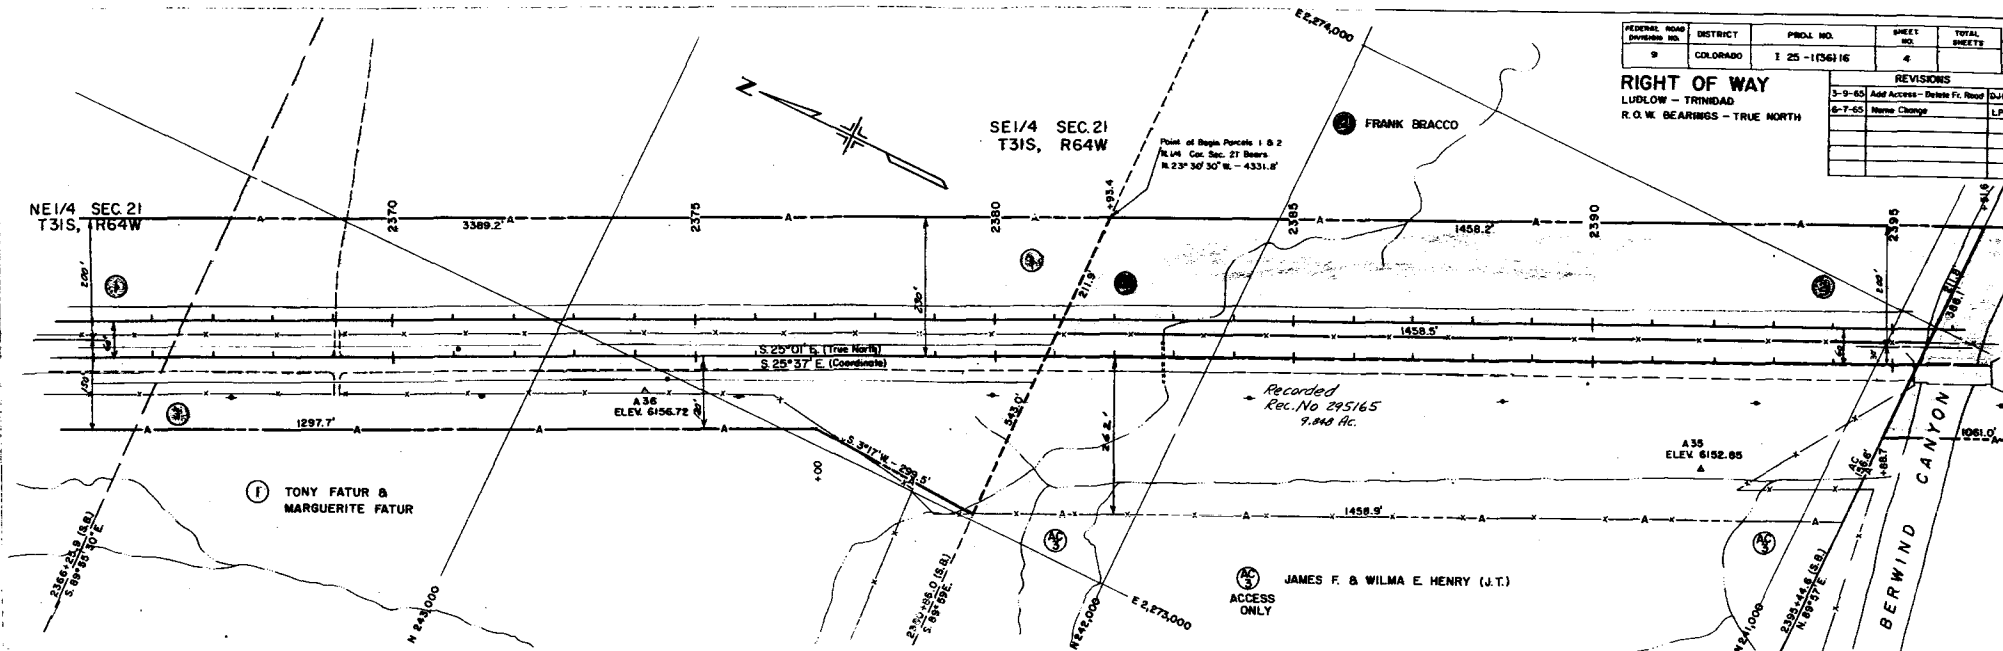

FEDERAL ROAD DISTRICT	PROJ. NO.	SHEET NO.	TOTAL SHEETS
9 COLORADO	I 25 - (156) 16	4	

RIGHT OF WAY		
LUDLOW - TRINIDAD		
R.O.W. BEARINGS - TRUE NORTH		

REVISIONS		
NO.	DATE	DESCRIPTION
3-9-65		Add Access - Delete Fr. Road
6-7-65		Name Change

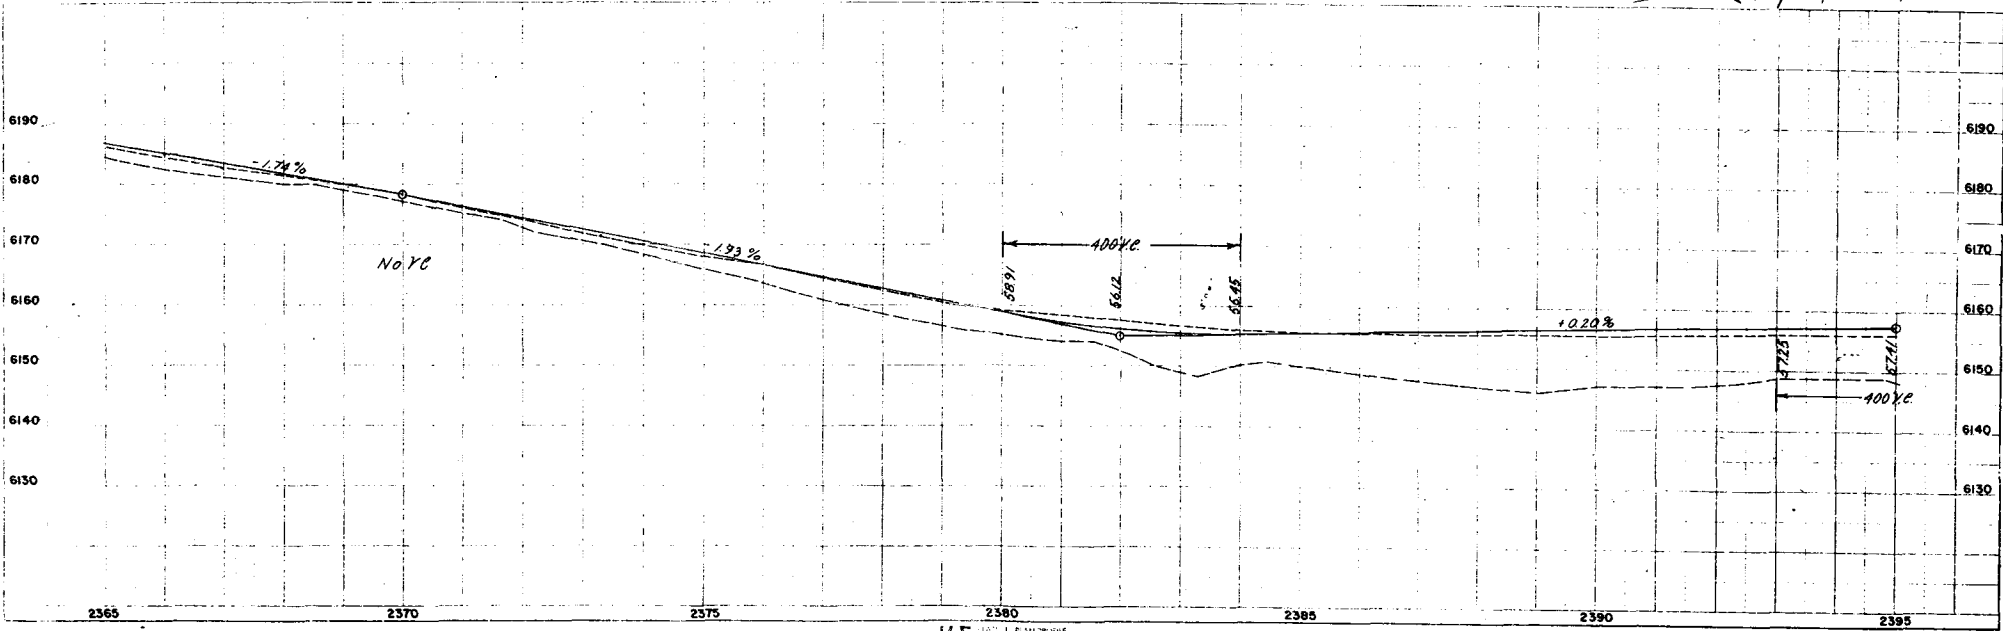

SE 1/4 SEC 27
T31S, R64W

REVISIONS			
3-9-65	Add Access - Denny Fr. Road	DJF	
6-21-65	Add 10-A & Rev 10	L.P.	



FEDERAL ROAD DIVISION NO.	DISTRICT	PROJ. NO.	SHEET NO.	TOTAL SHEETS
9	COLORADO	I 25-1(36) 16	7	



RIGHT OF WAY
LUDLOW - TRINIDAD



R.O.W. BEARINGS - TRUE NORTH

NE 1/4 SEC 34
T. 31 S., R. 64 W.

Pt of Begin Par. 10 Rev
NE Cor. Sec. 34 Bears
N 89°09'30"E - 1,331.2'

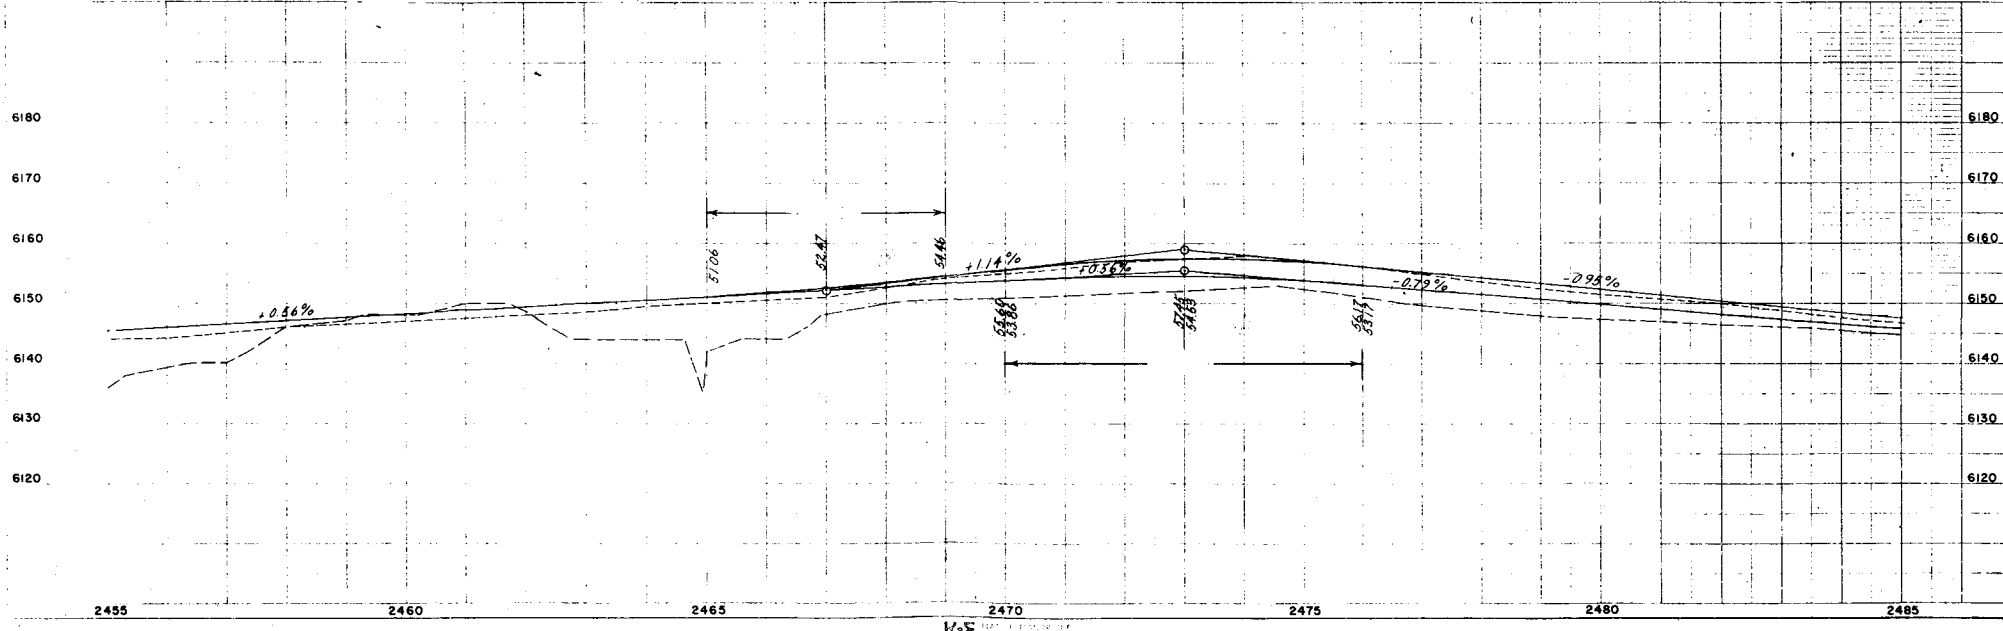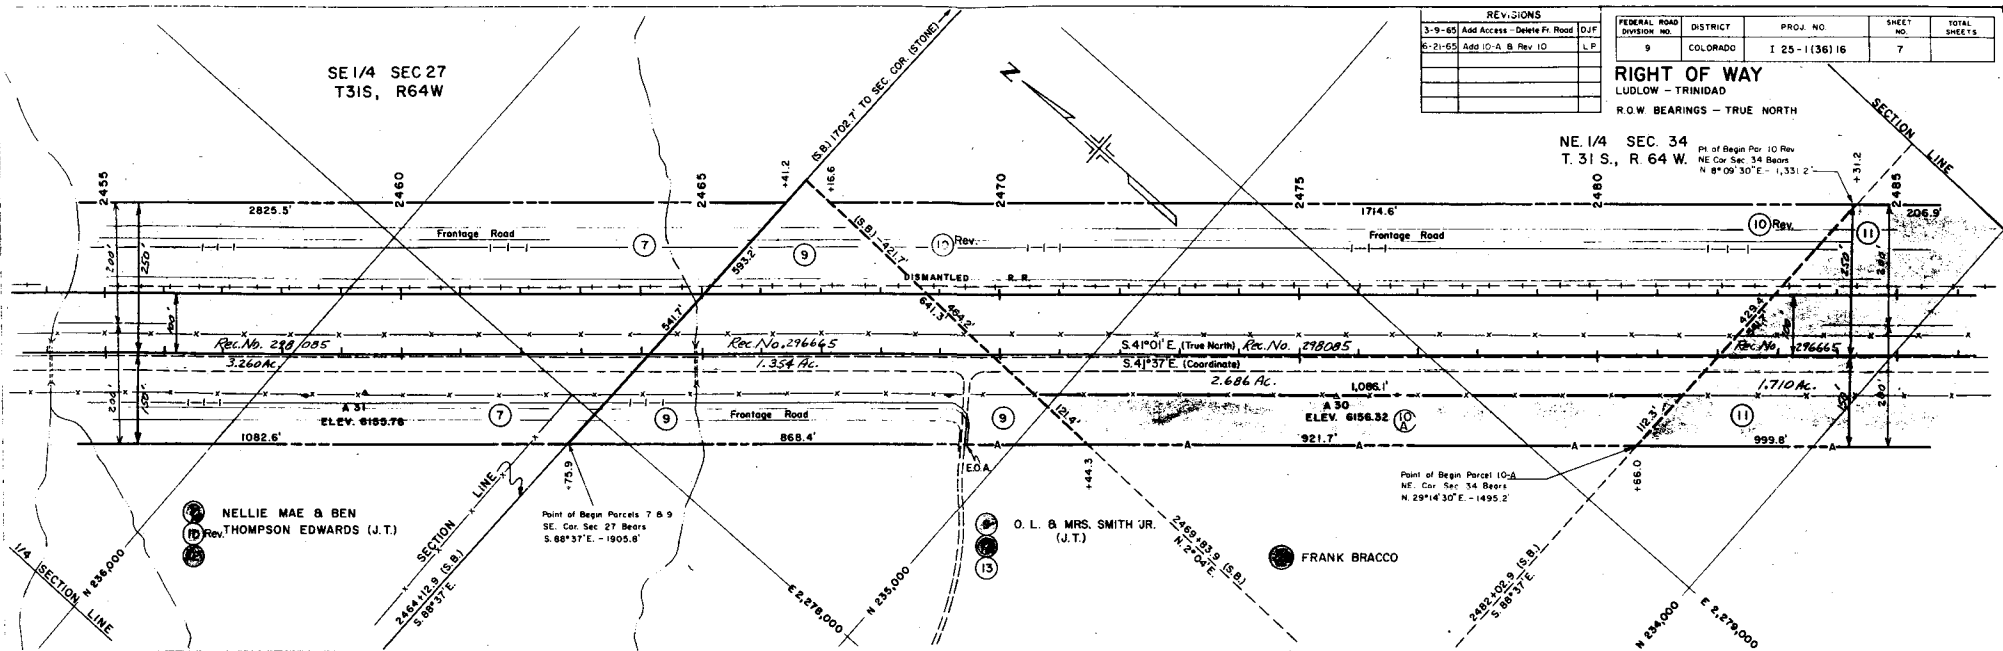

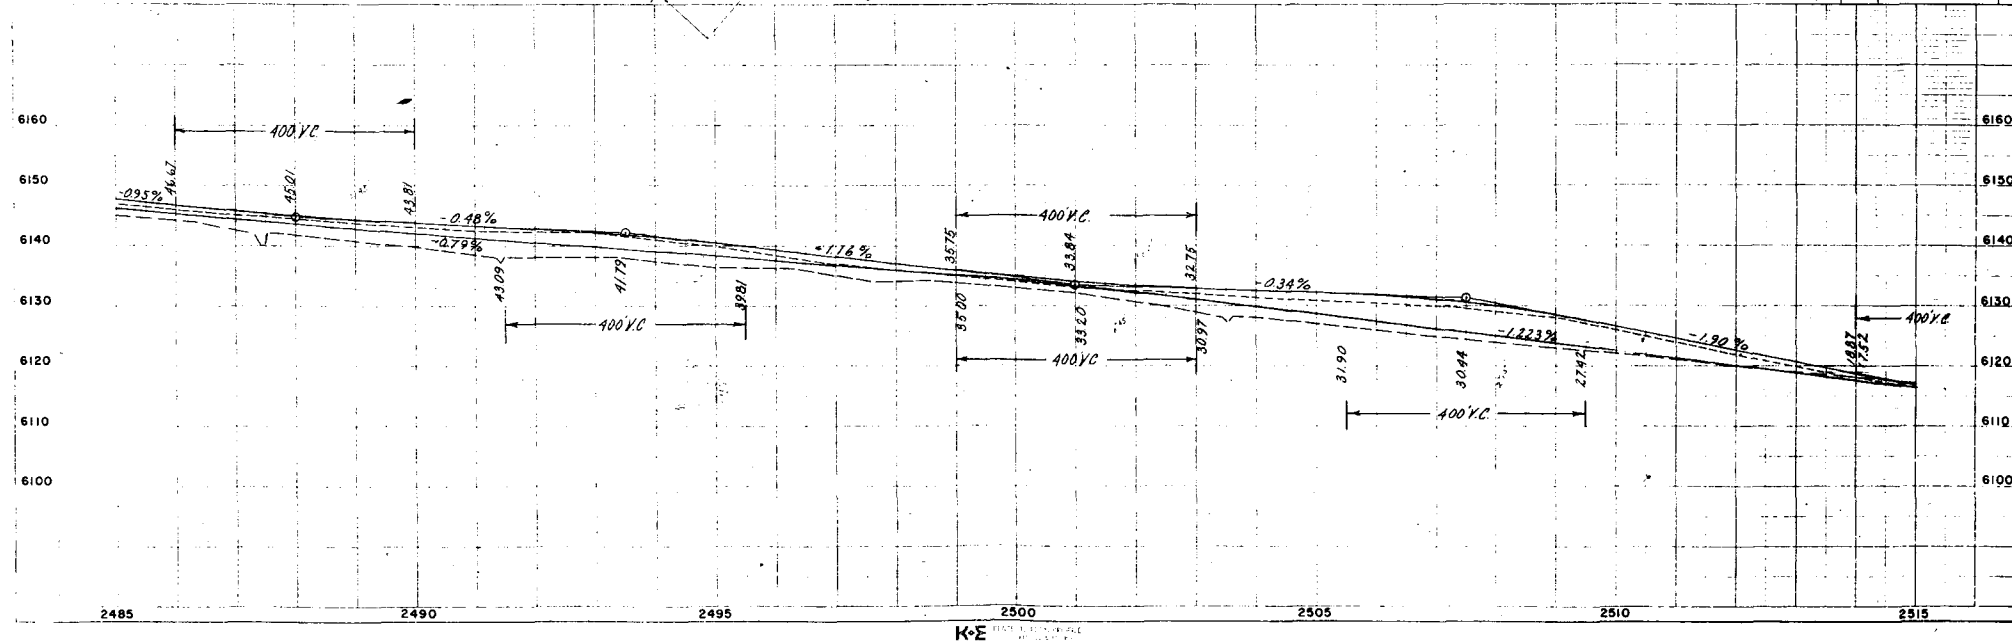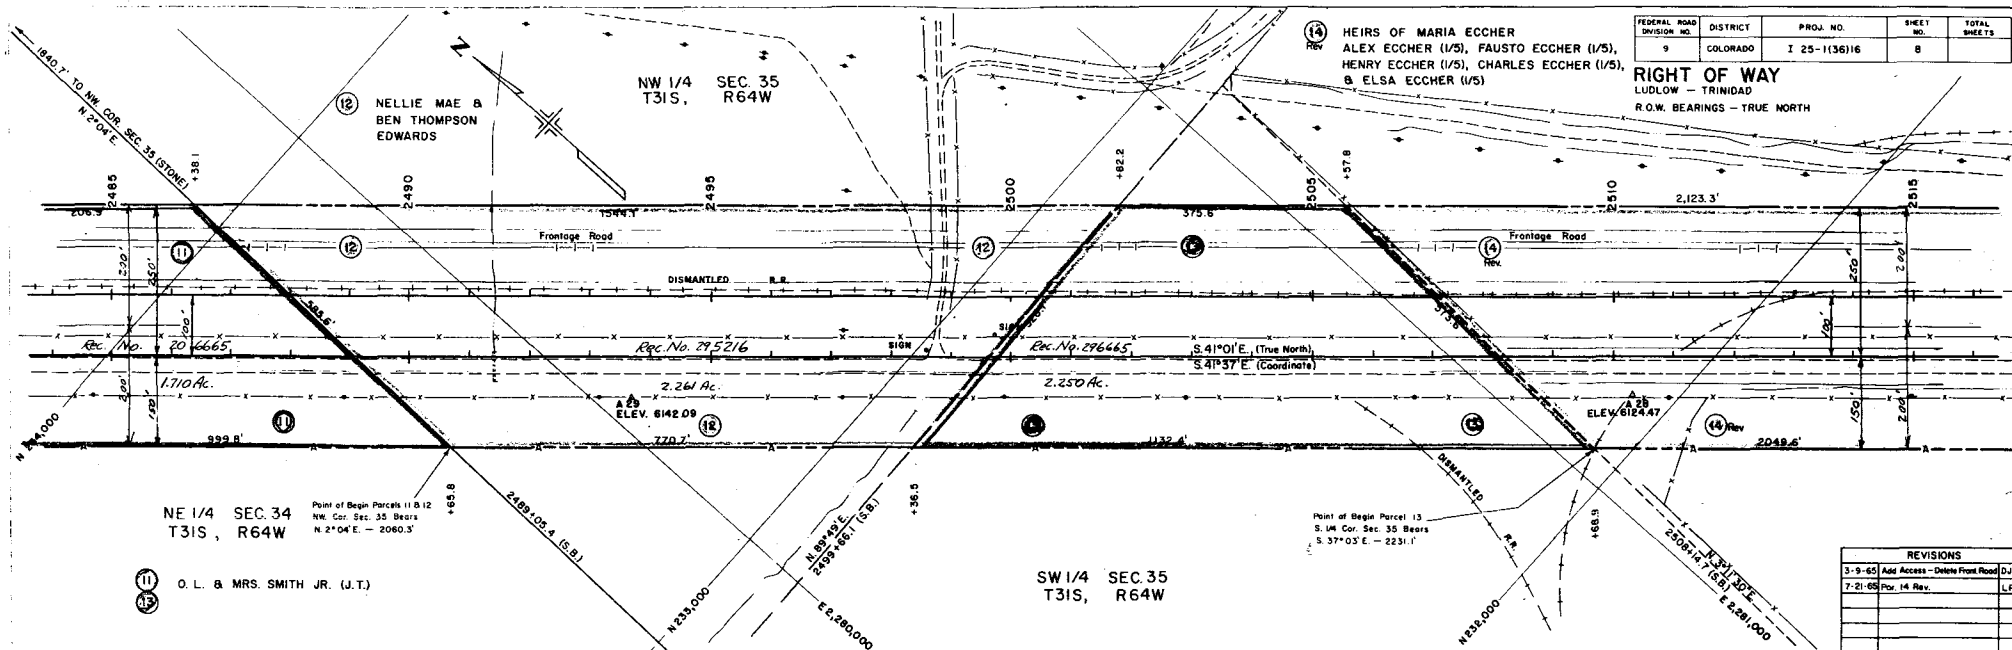

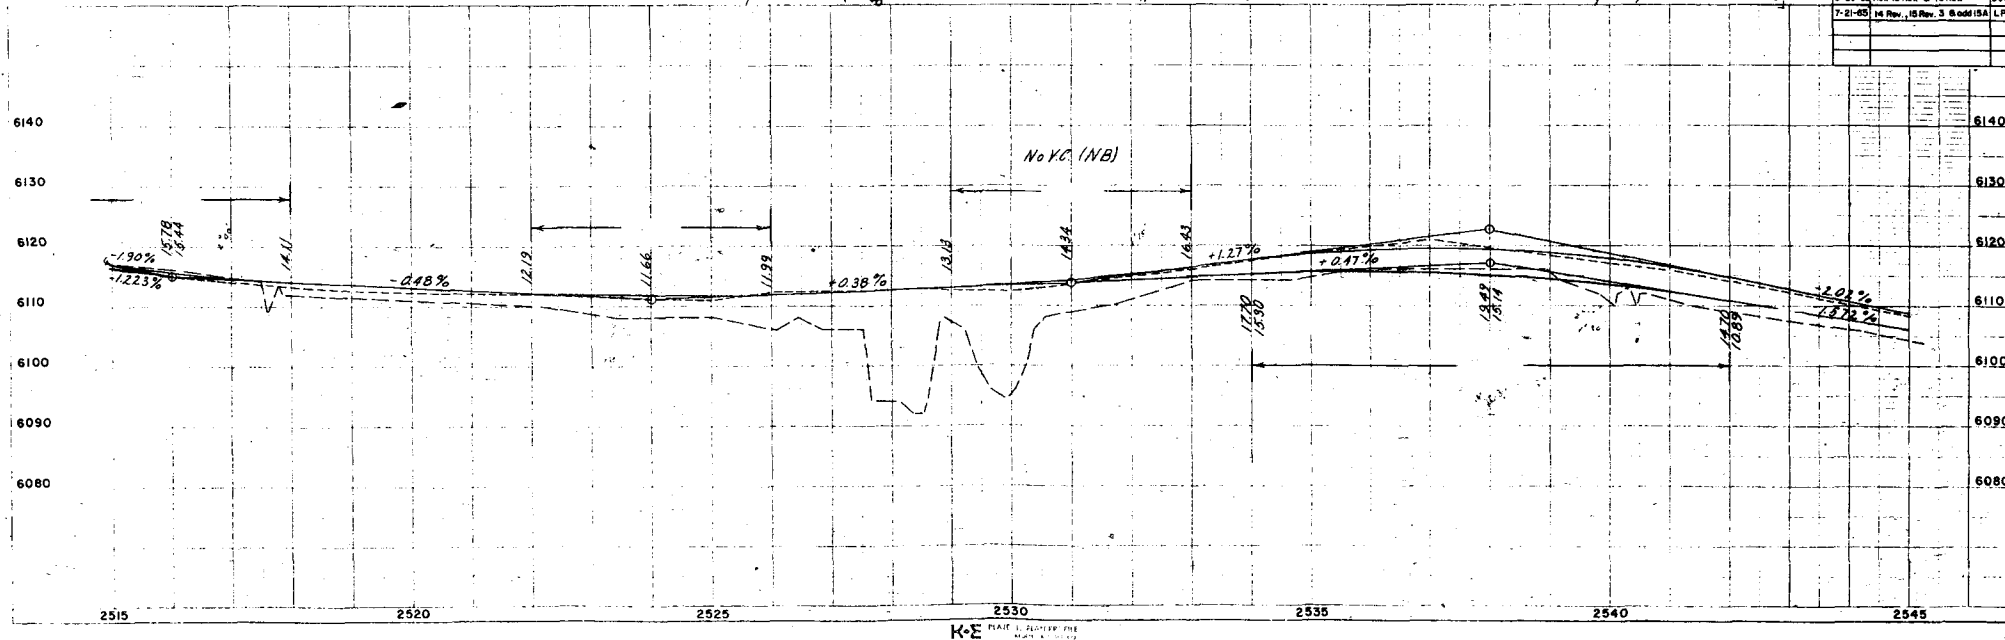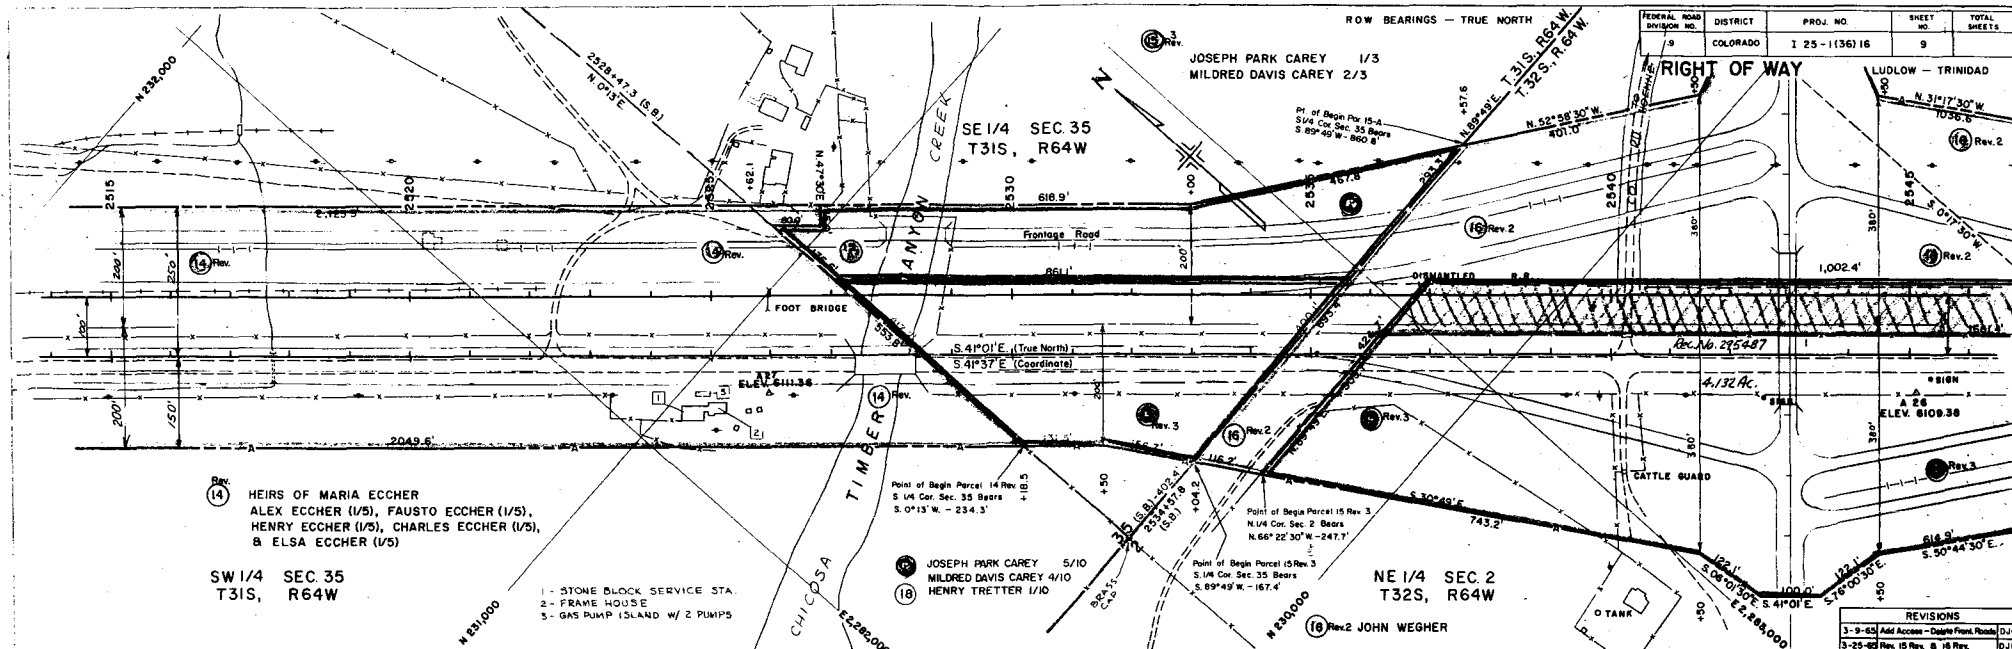



FEDERAL ROAD DISTRICT	PROJ. NO.	SHEET NO.	TOTAL SHEETS
9 COLORADO	I 25-1(136) 16	10-A	

RIGHT OF WAY	
LUDLOW - TRINIDAD	
R.O.W. BEARINGS - TRUE NORTH	

REVISIONS	
3-9-65	Add Access - Delete Front Road D.J.F.
5/16/65	name change on 17 Rev. C.W.
3-25-68	Rev 15 Rev. A 16 Rev. D.J.F.
7-21-68	15 Rev. 3, add 15A 16 Rev. L.P.

INTERCHANGE
 STA. 2543 ±

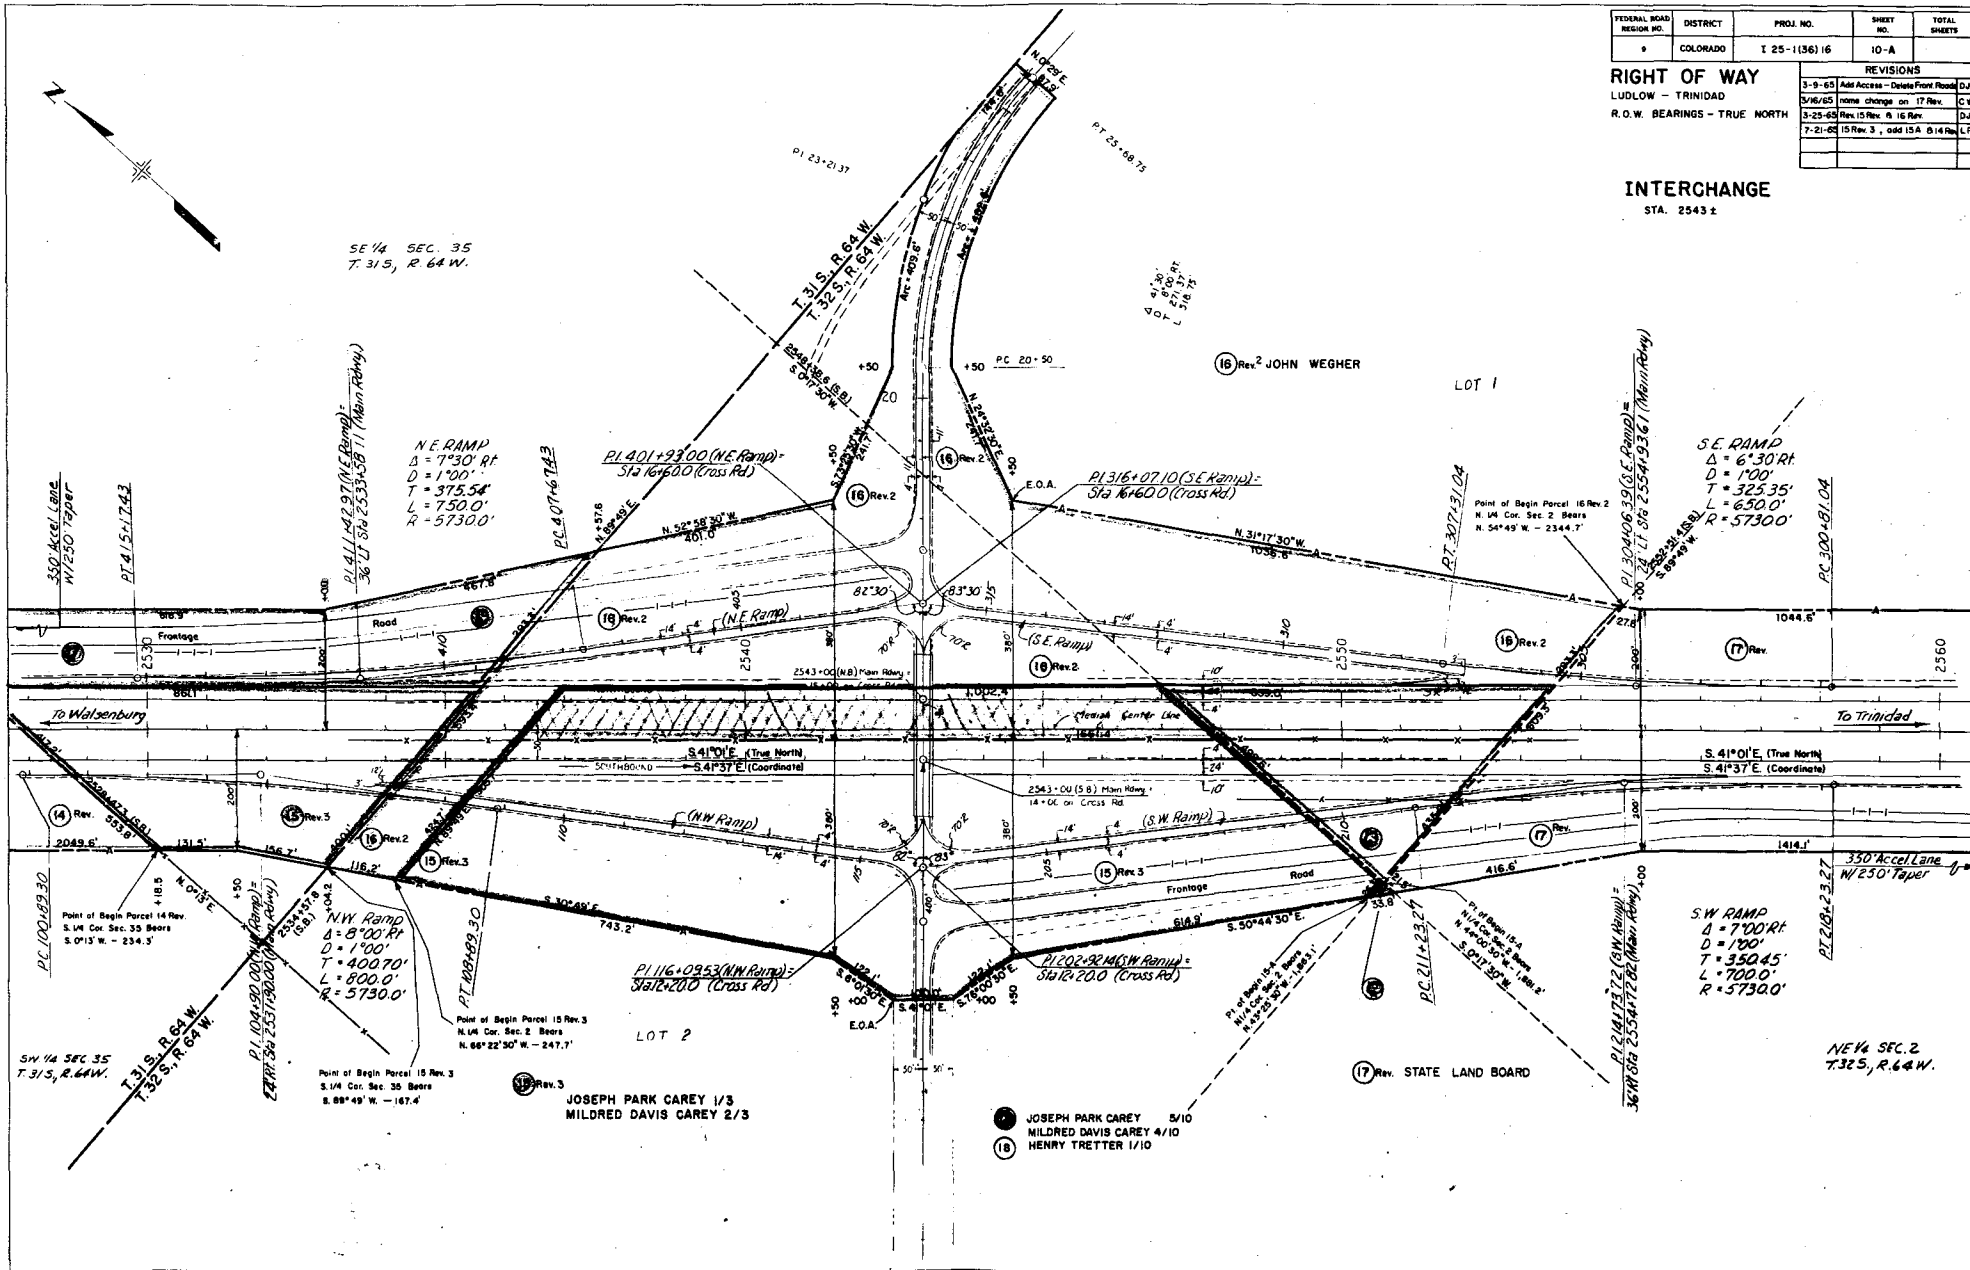

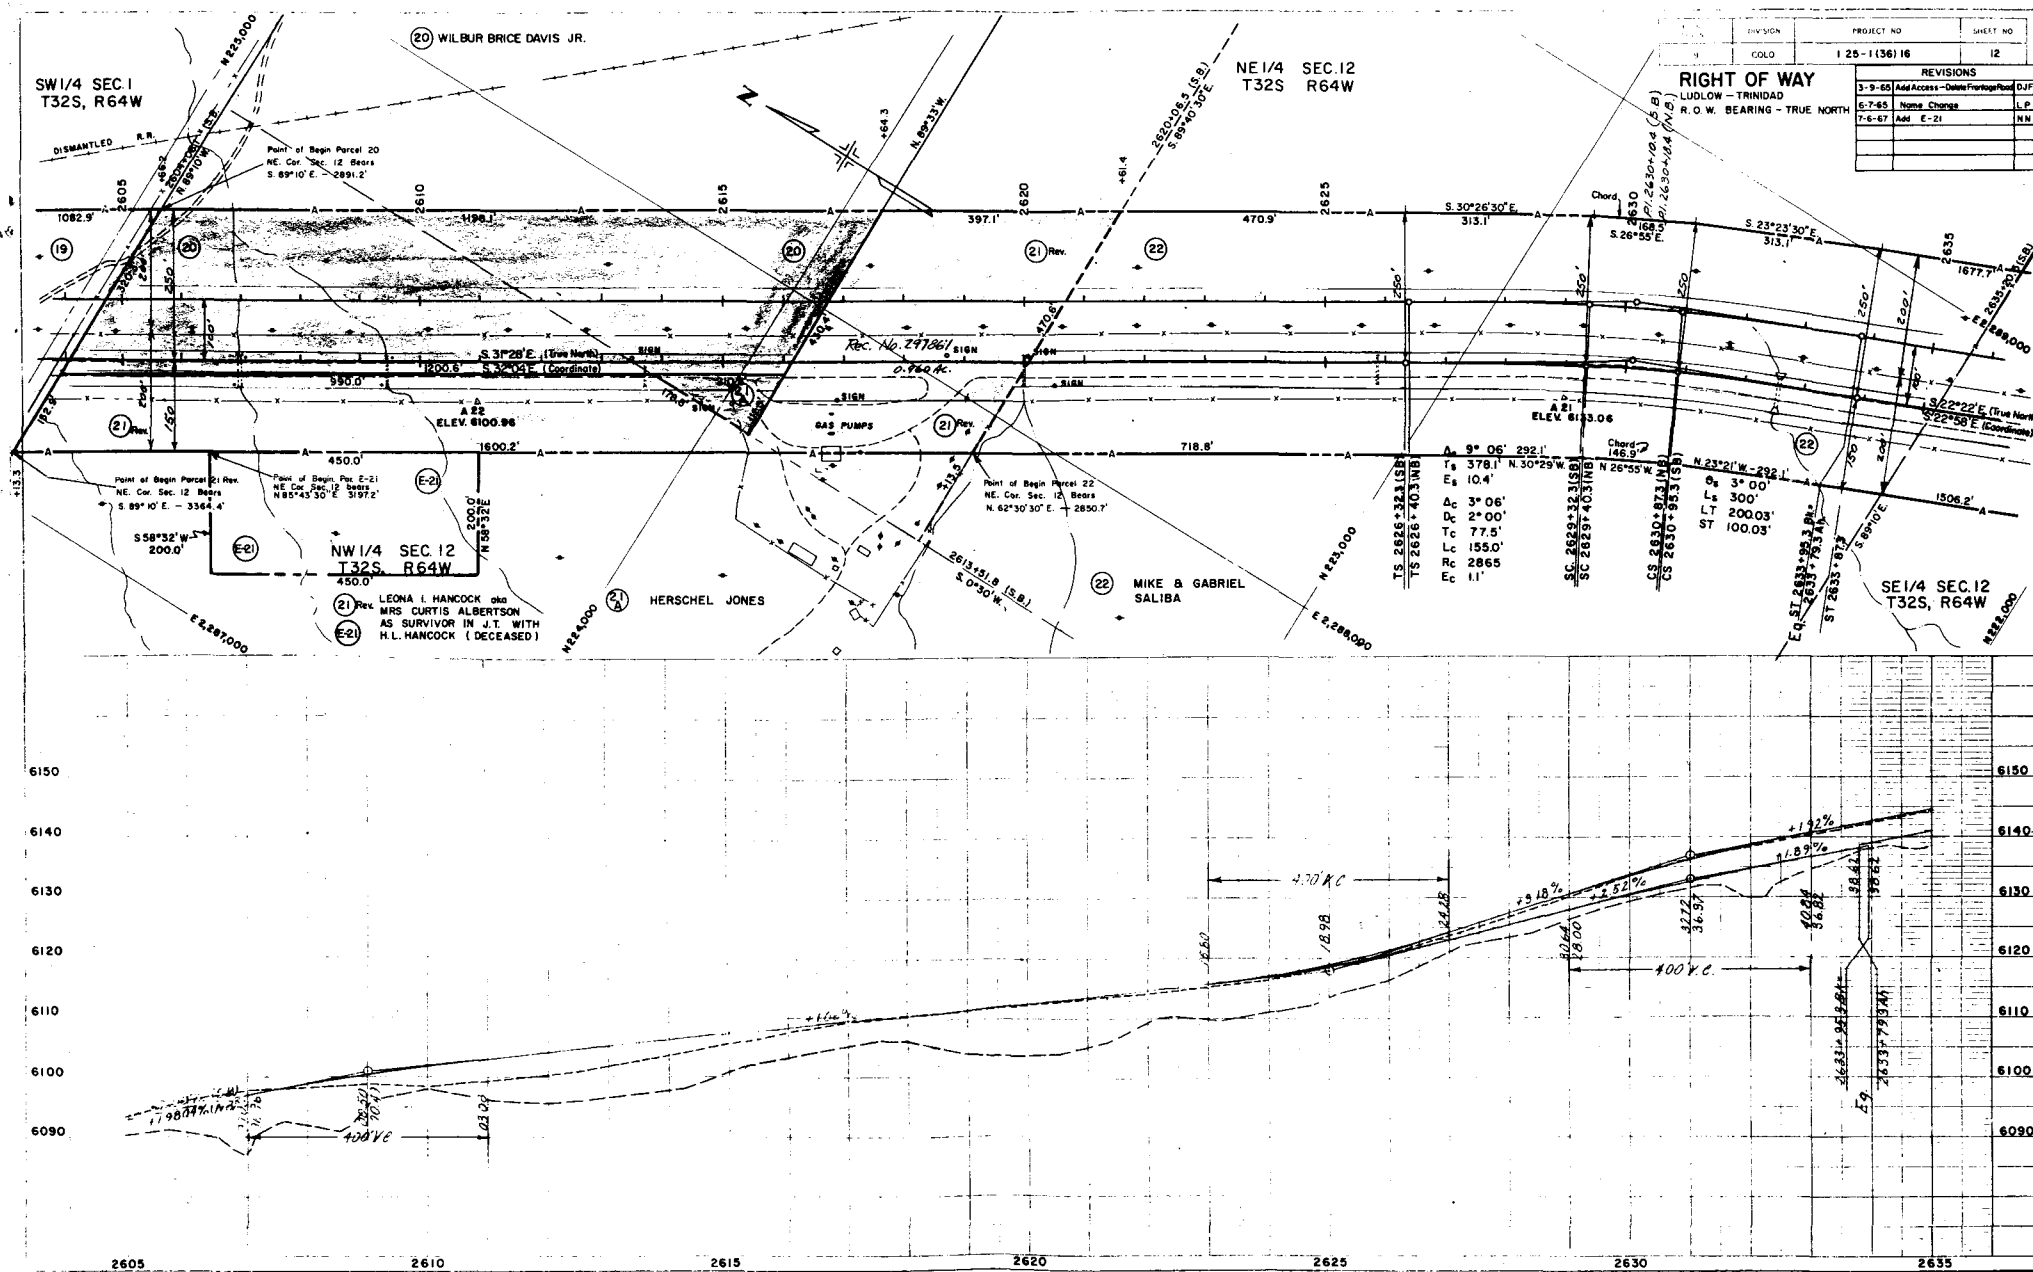

NE 1/4 SEC. 12
T32S, R64W



SE 1/4 SEC. 12
T32S R64W


NE 1/4 SEC. 13
T32S, R64W



REVISIONS	
3-9-65	Add Access - Dates Fromage Road D.J.T.


FED. ROAD DIST. NO.	DIVISION	PROJECT NO.	SHEET NO.
9	COLO.	125-1(136)16	13

RIGHT OF WAY
LULOW - FRIMIDAD
R.O.W. BEARINGS - TRUE NORTH

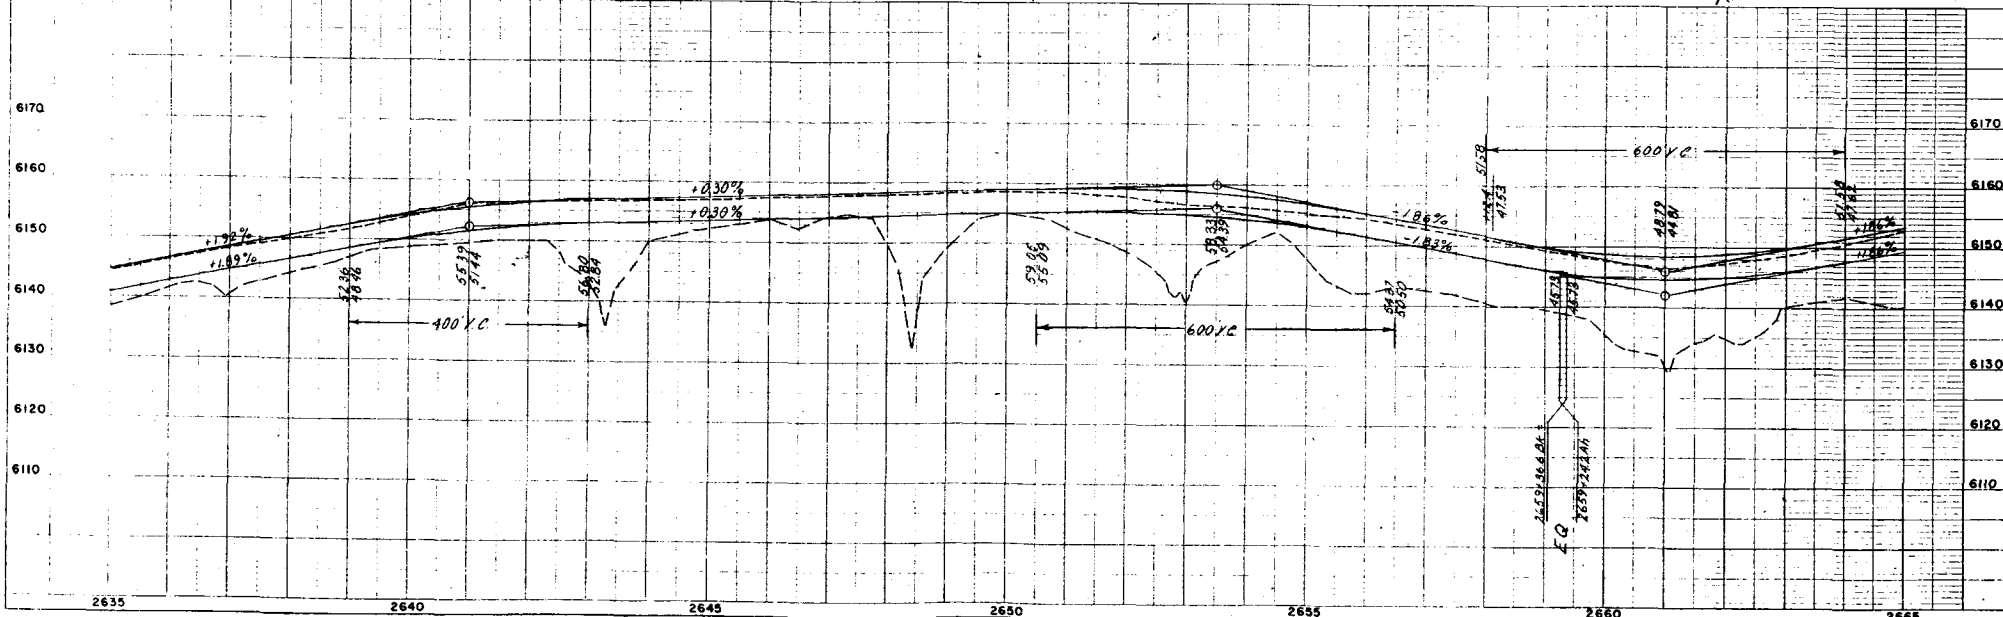
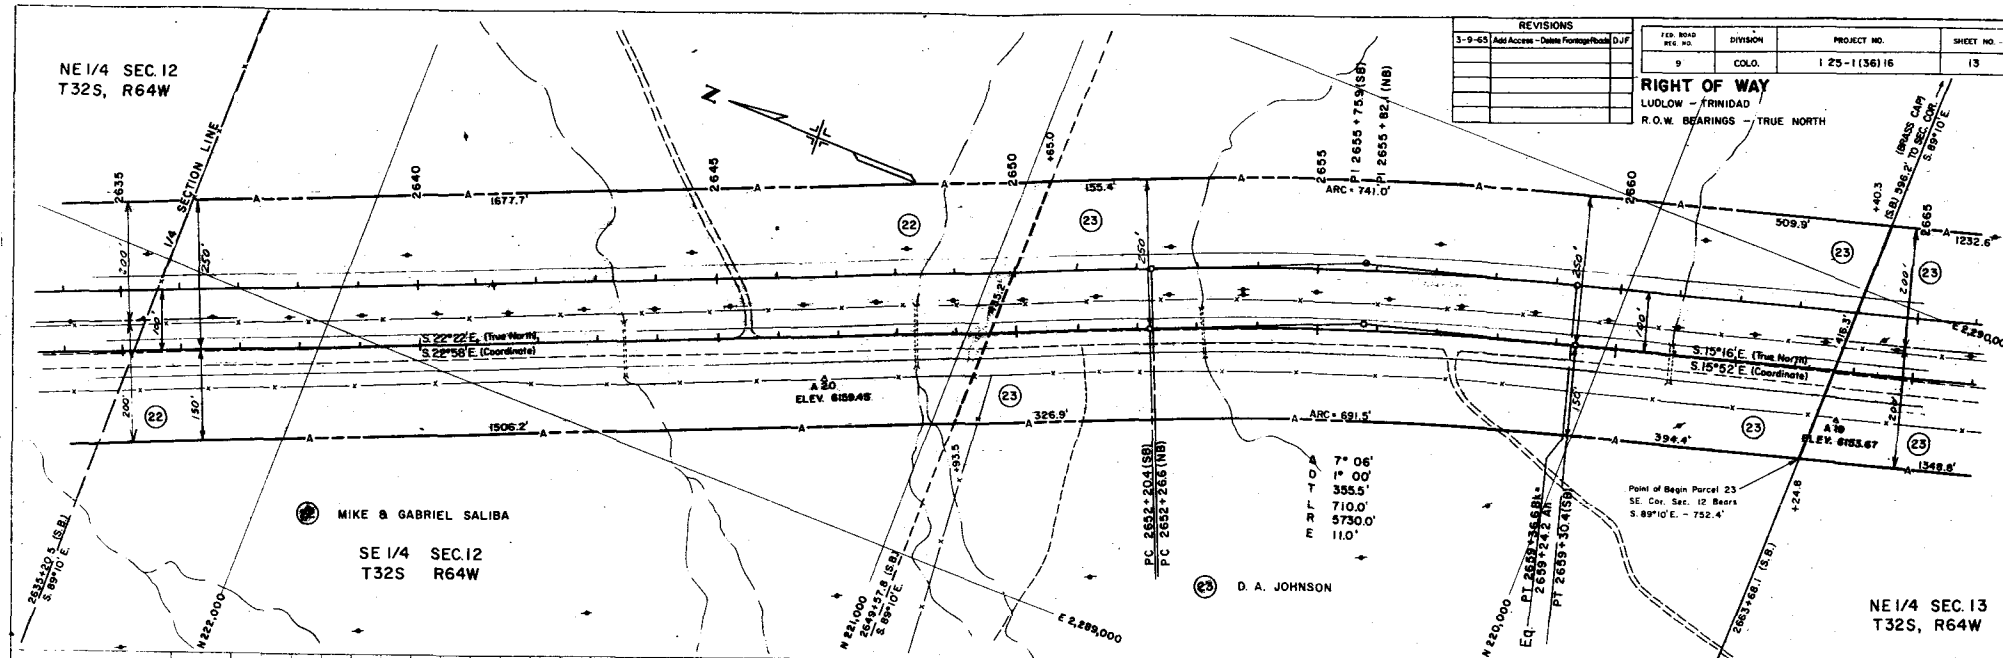



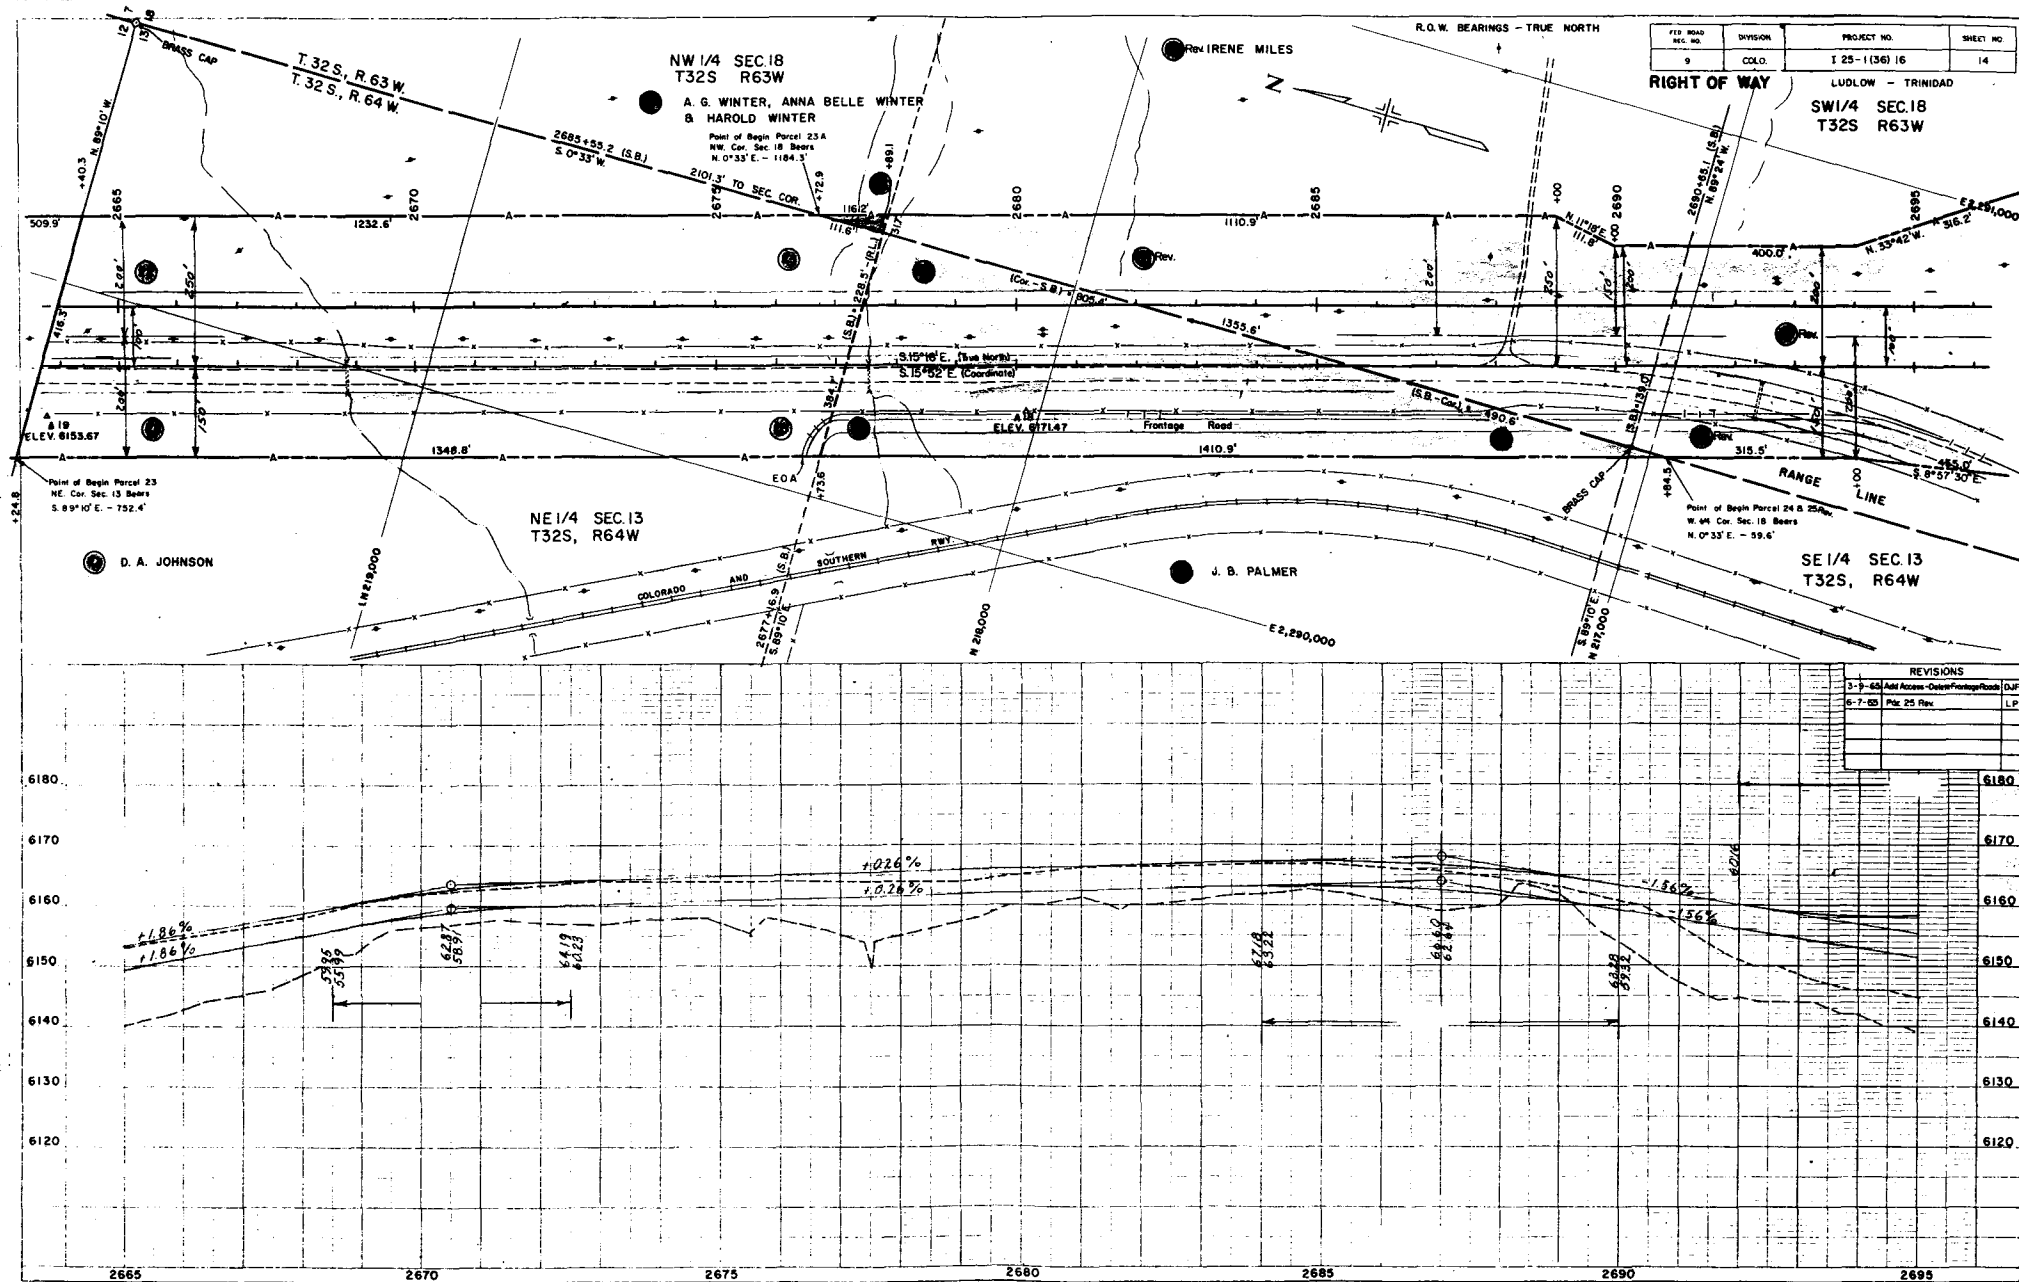


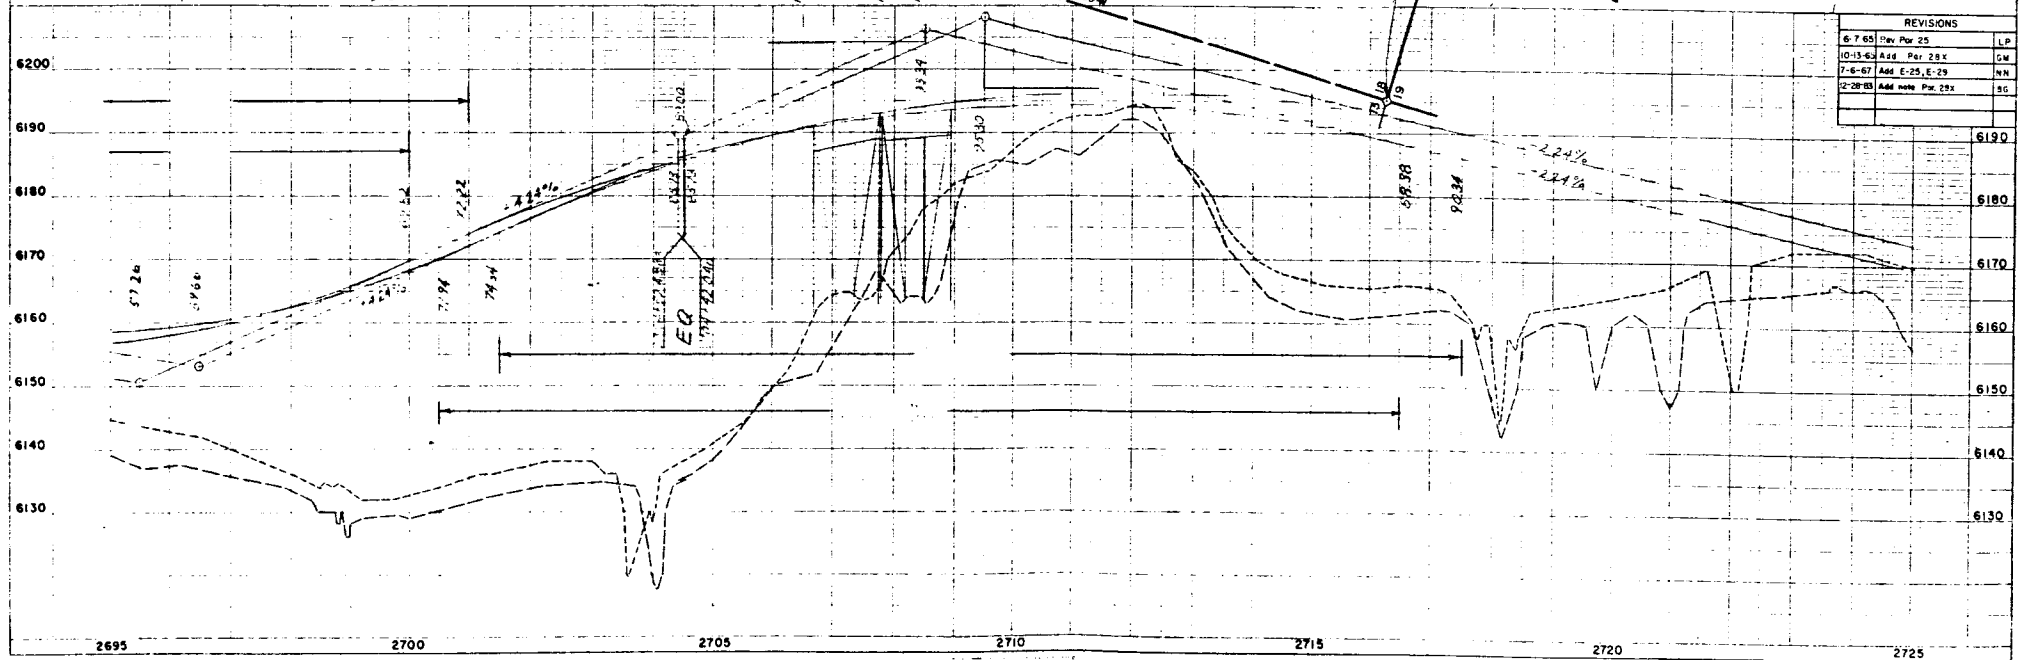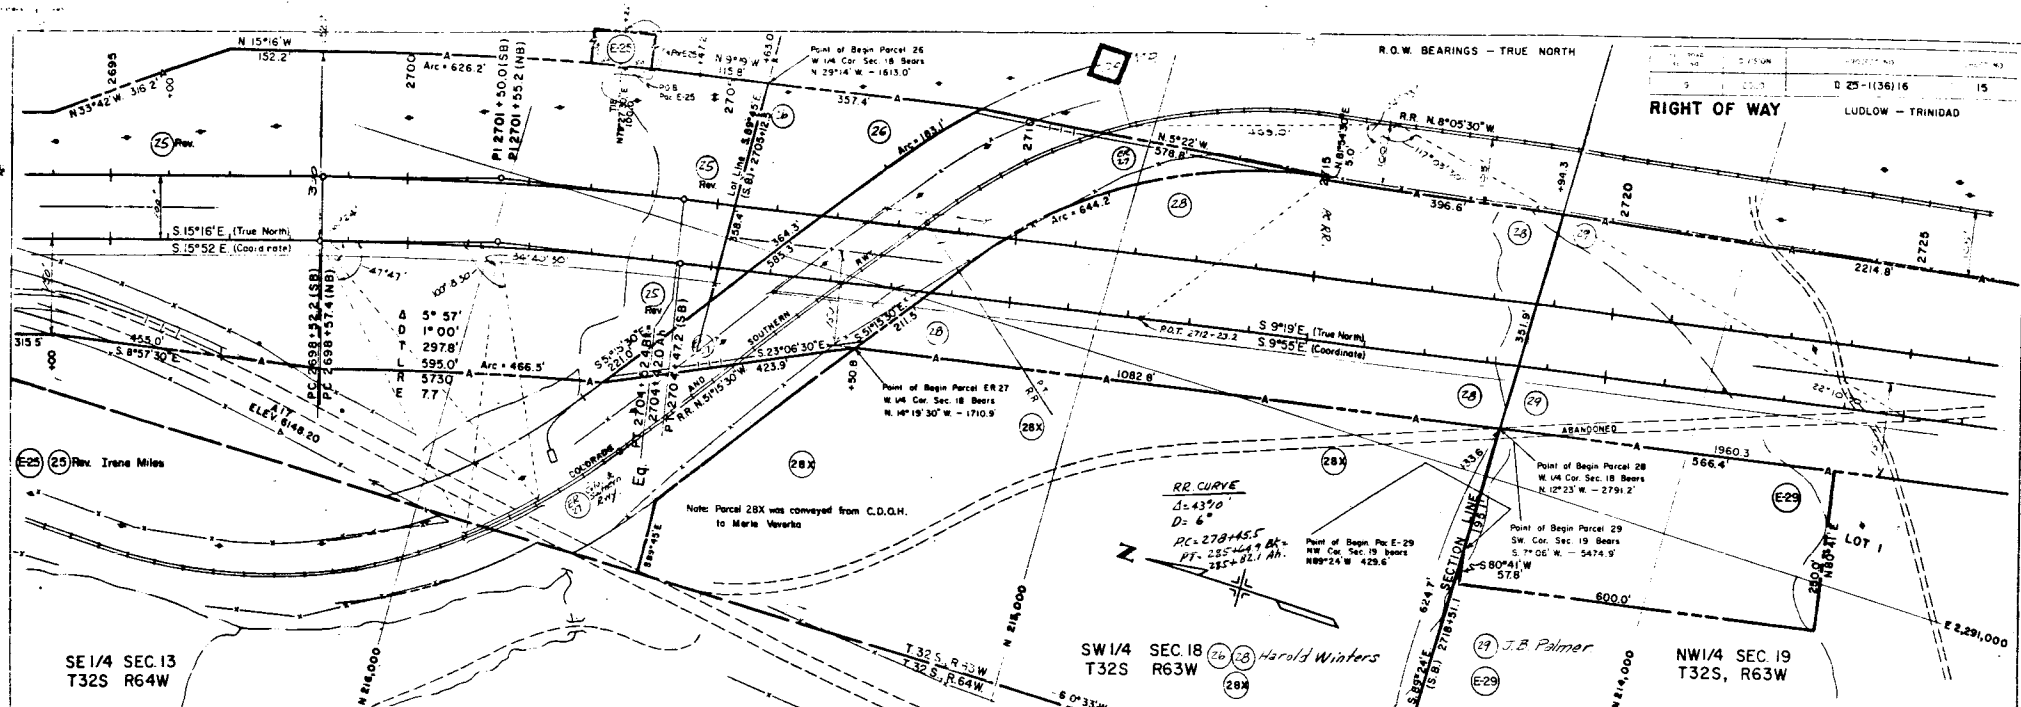

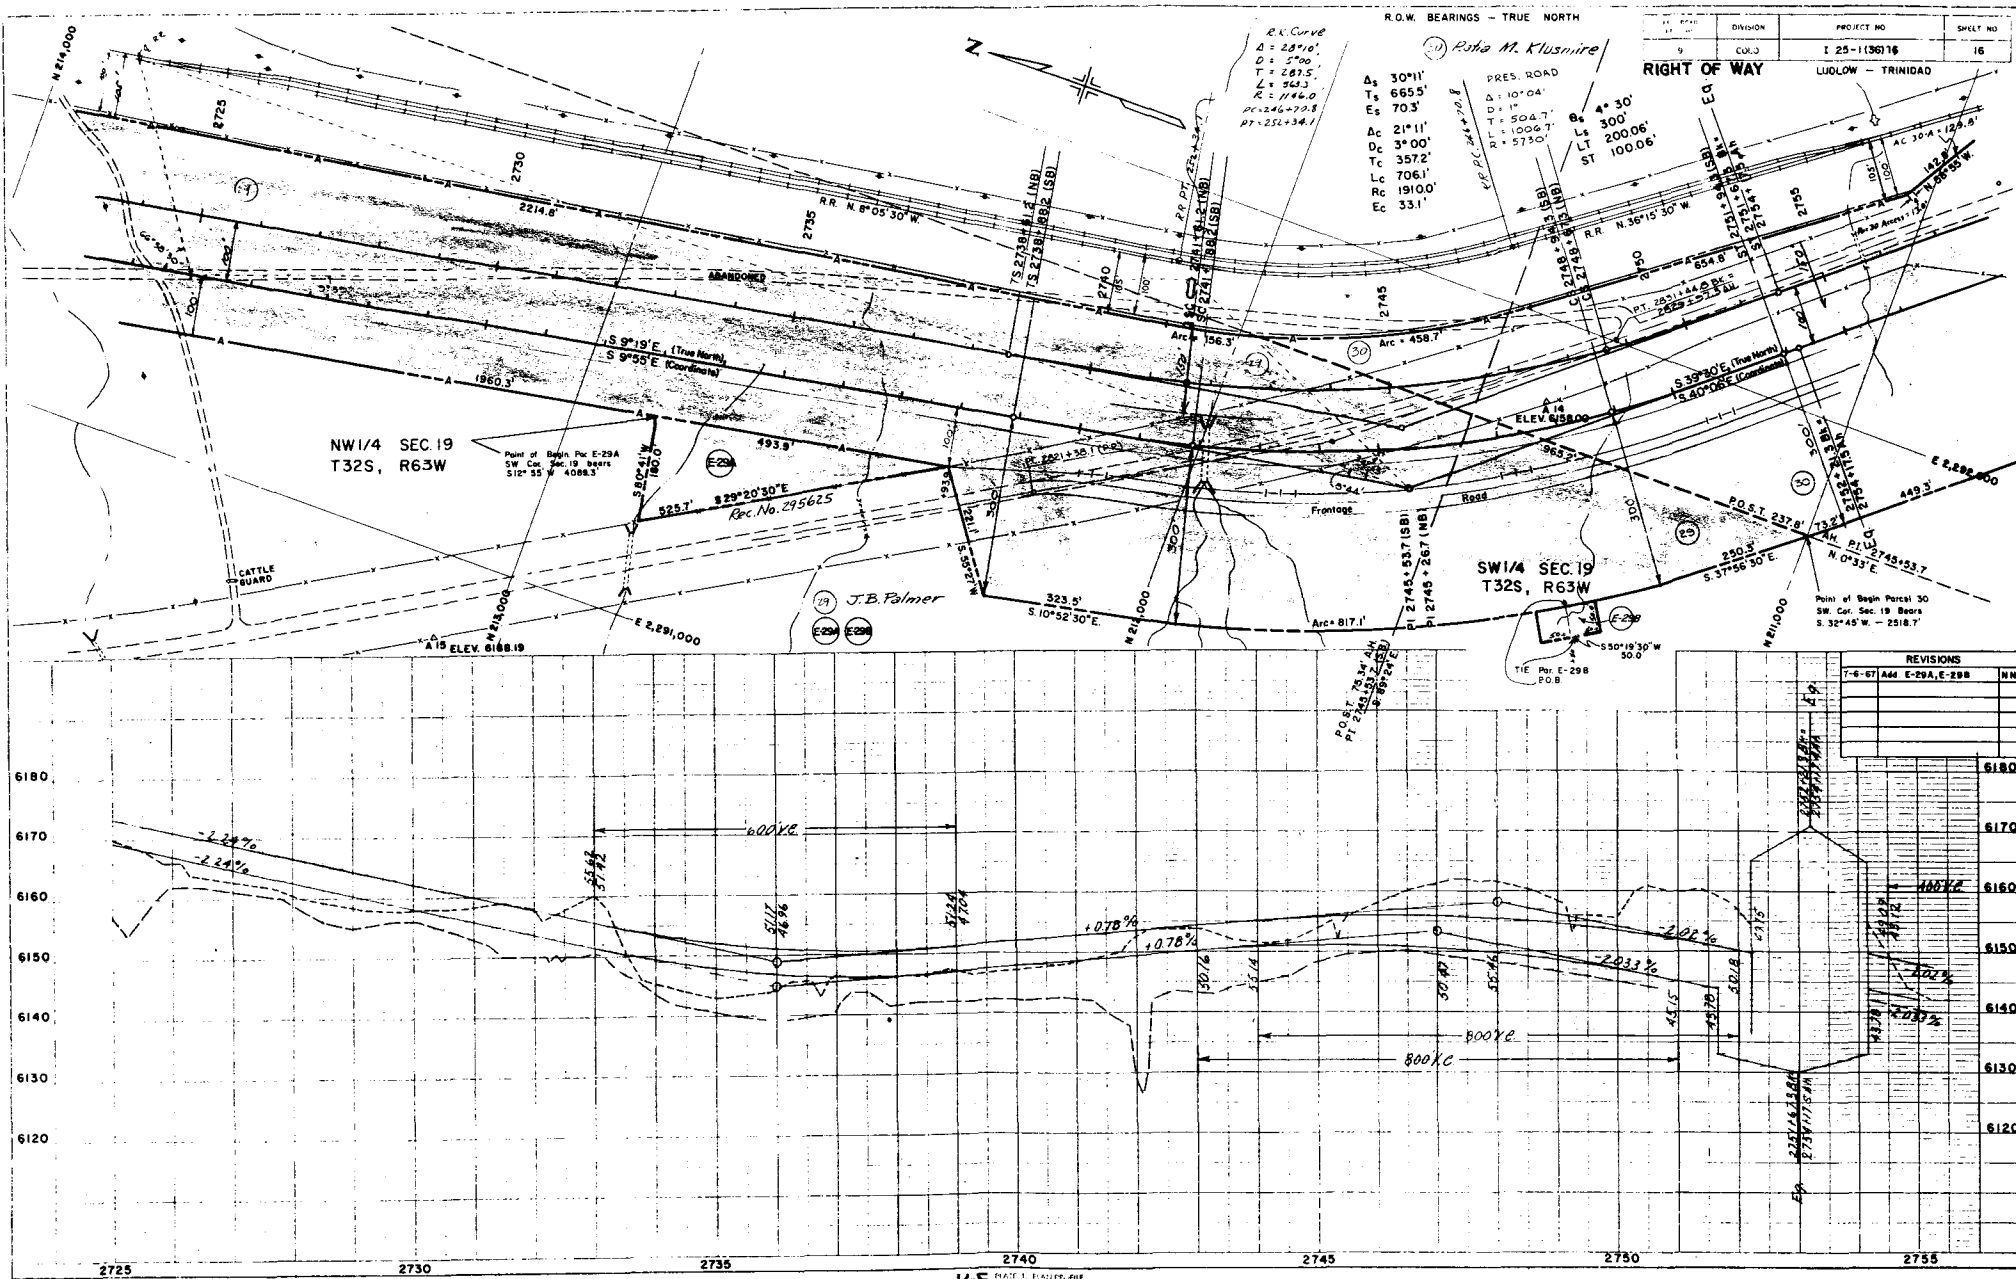

Note
AC-30-A Description
written as shown on
F.I. 2(15) easterly line
of parcels 1, 2 & 3A

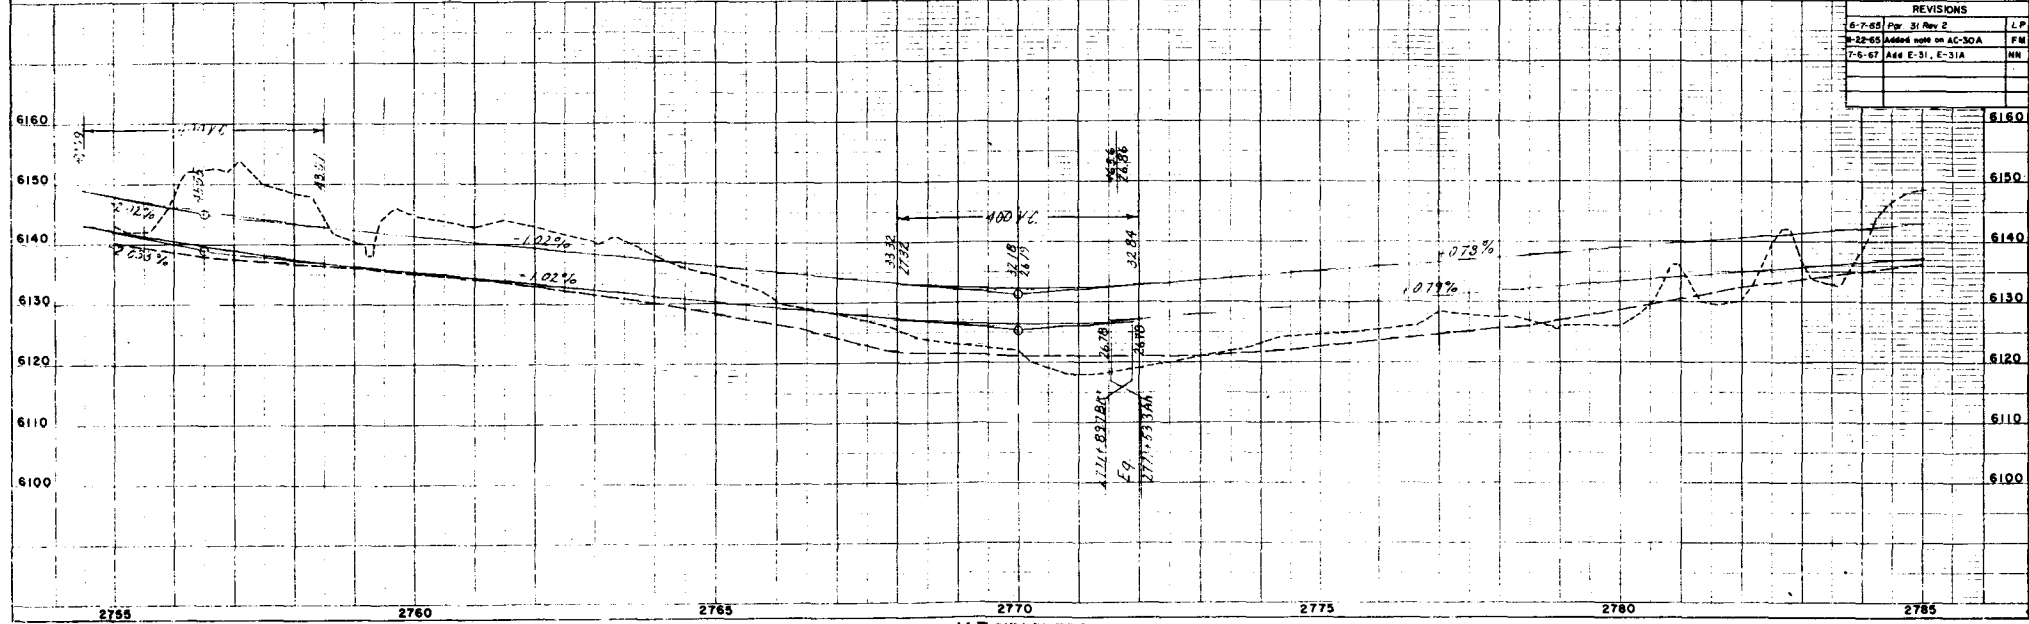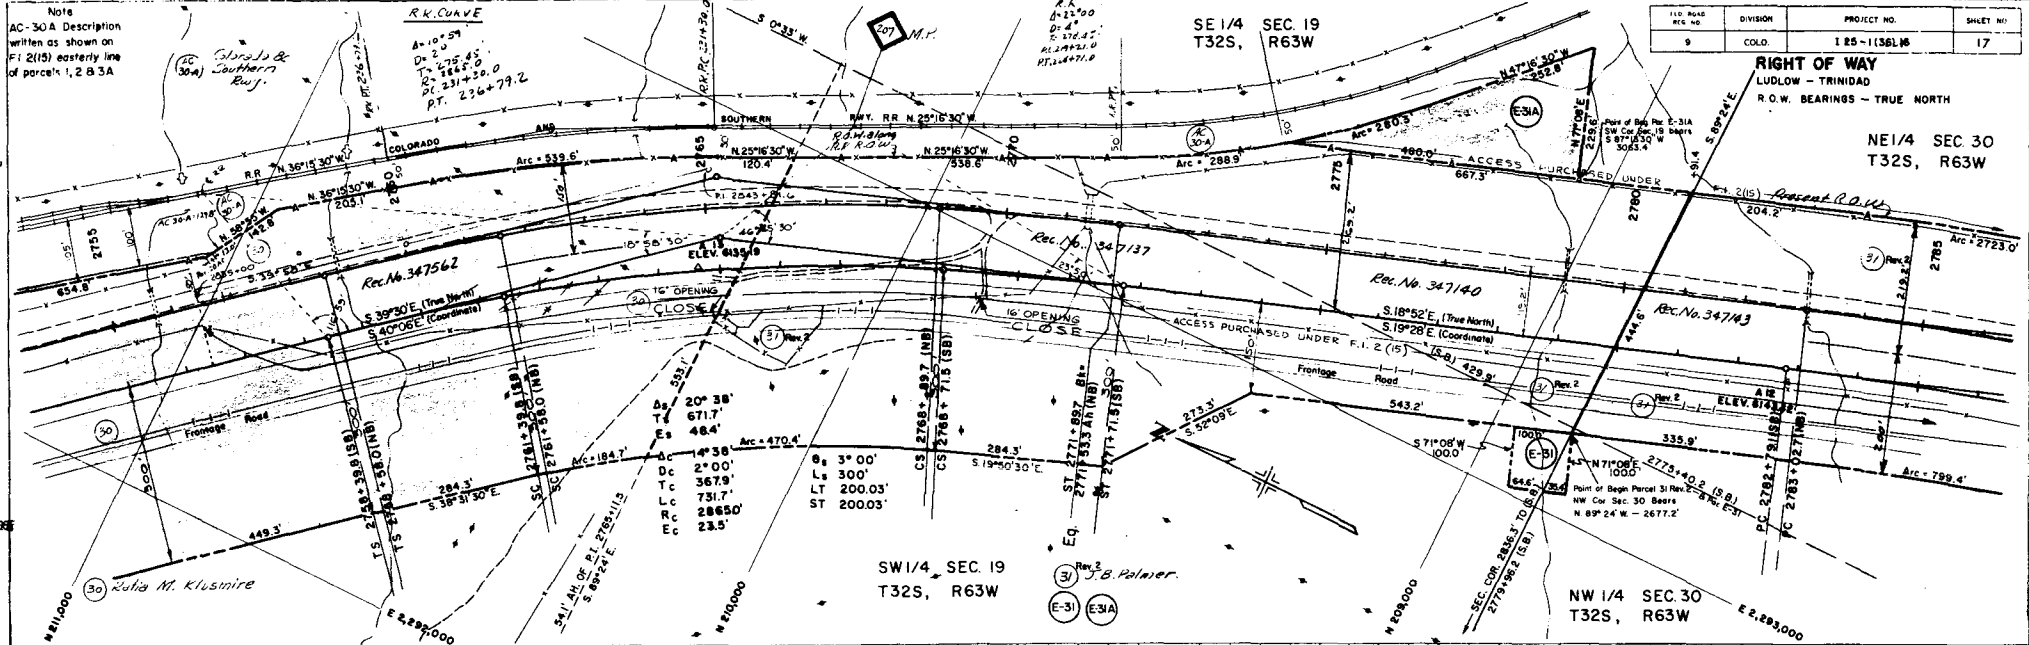

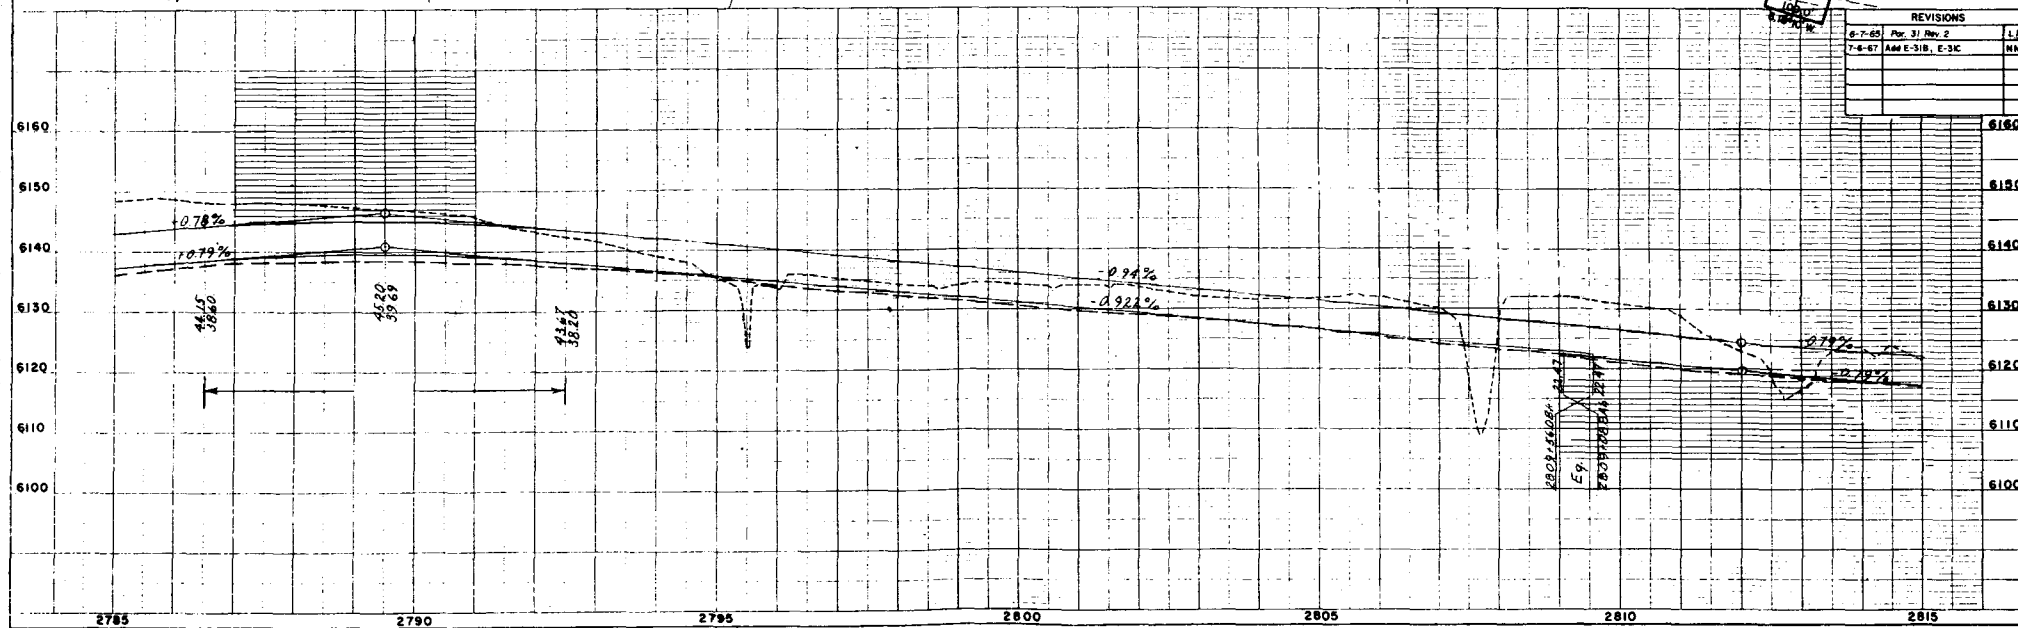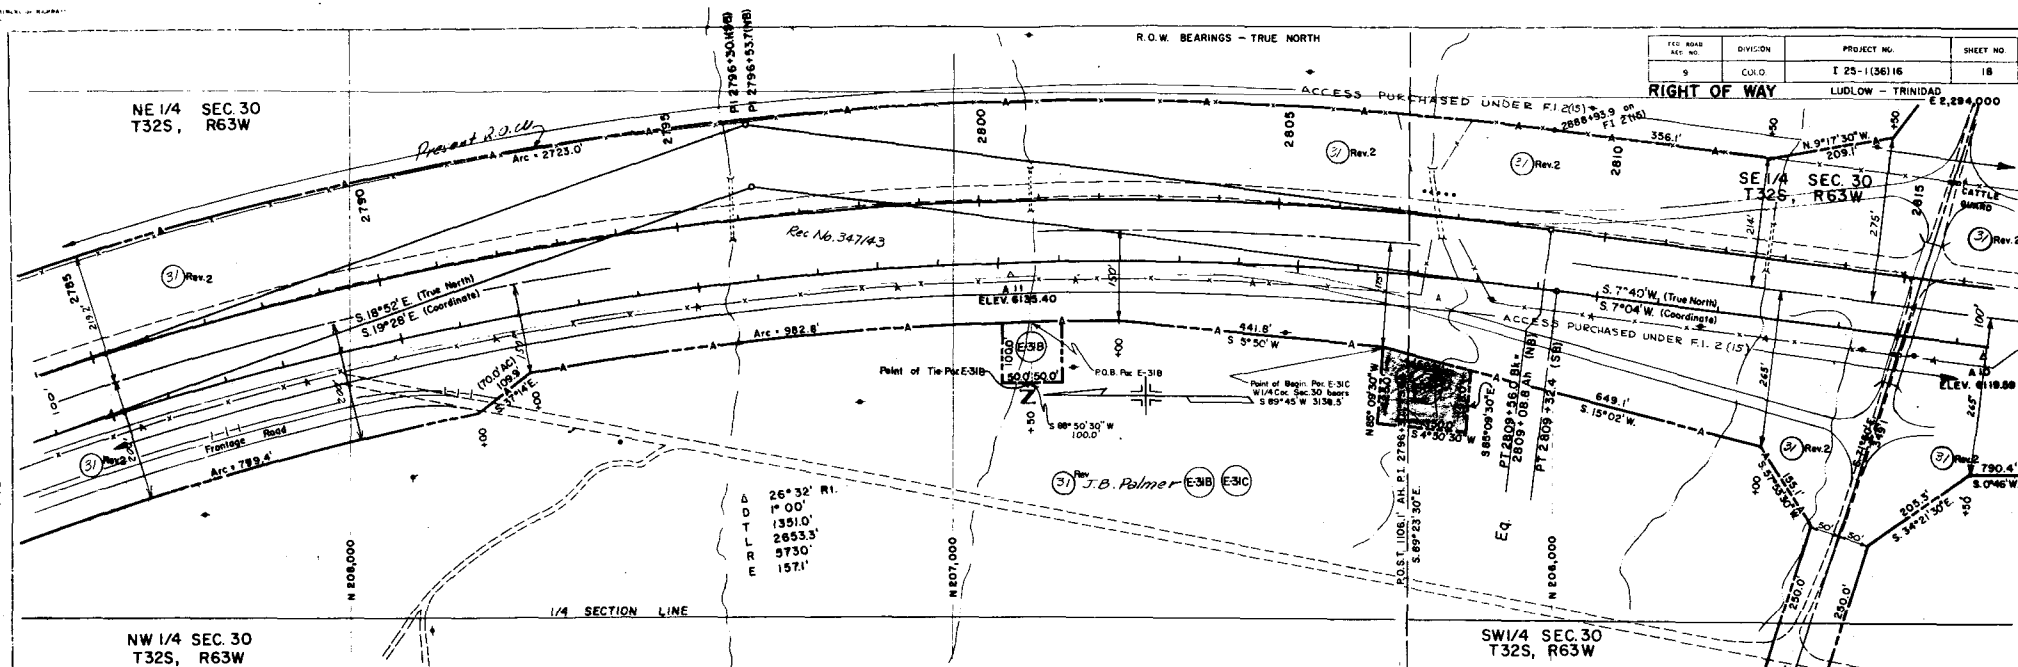

R.O.W. BEARINGS - TRUE NORTH


FEDERAL ROAD DISTRICT	PROJ. NO.	SHEET NO.	TOTAL SHEETS
COLORADO	1.25-1136116	18-A	

REVISIONS		L.P.
6-7-65	Por. 31 Rev. 2	MM
3-4-68	Add. 31-A	

RIGHT OF WAY
LUDLOW - TRINIDAD

INTERCHANGE

STA. 2815 ±
Scale: 1" = 100'

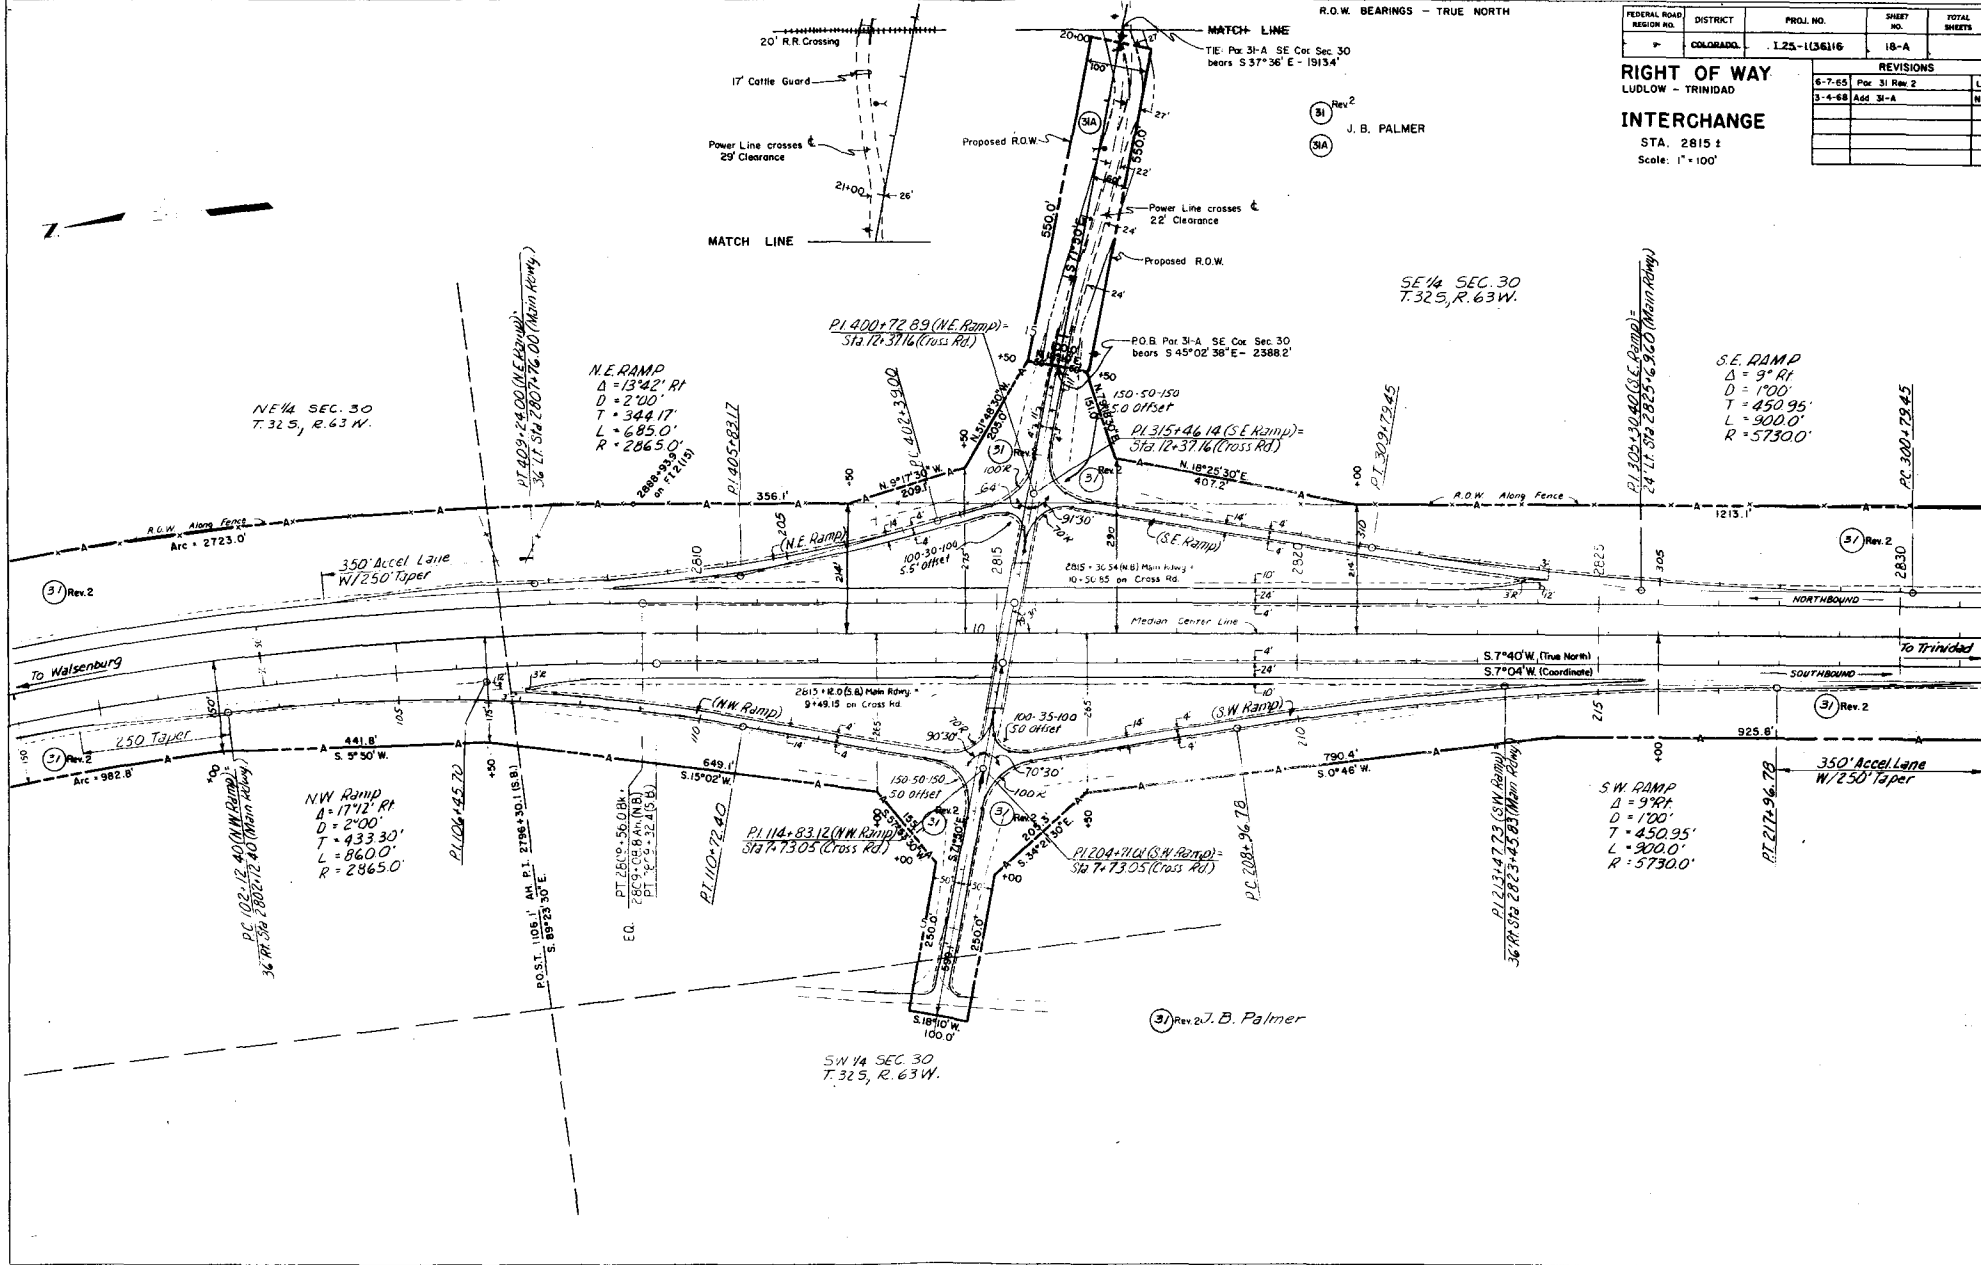



NE 1/4 SEC. 31
T32S, R63W

SE 1/4 SEC. 31
T32S, R63W

REVISIONS		
6-7-65	Par 31 Rev 2	L.P.
7-6-67	Add E-310	NN



REV. NO.	DIVISION	PROJECT NO.	SHEET NO.
9	COLO.	I 25-1(36)16	20

RIGHT OF WAY
LUDLOW - TRINIDAD
R.O.W. BEARINGS - TRUE NORTH

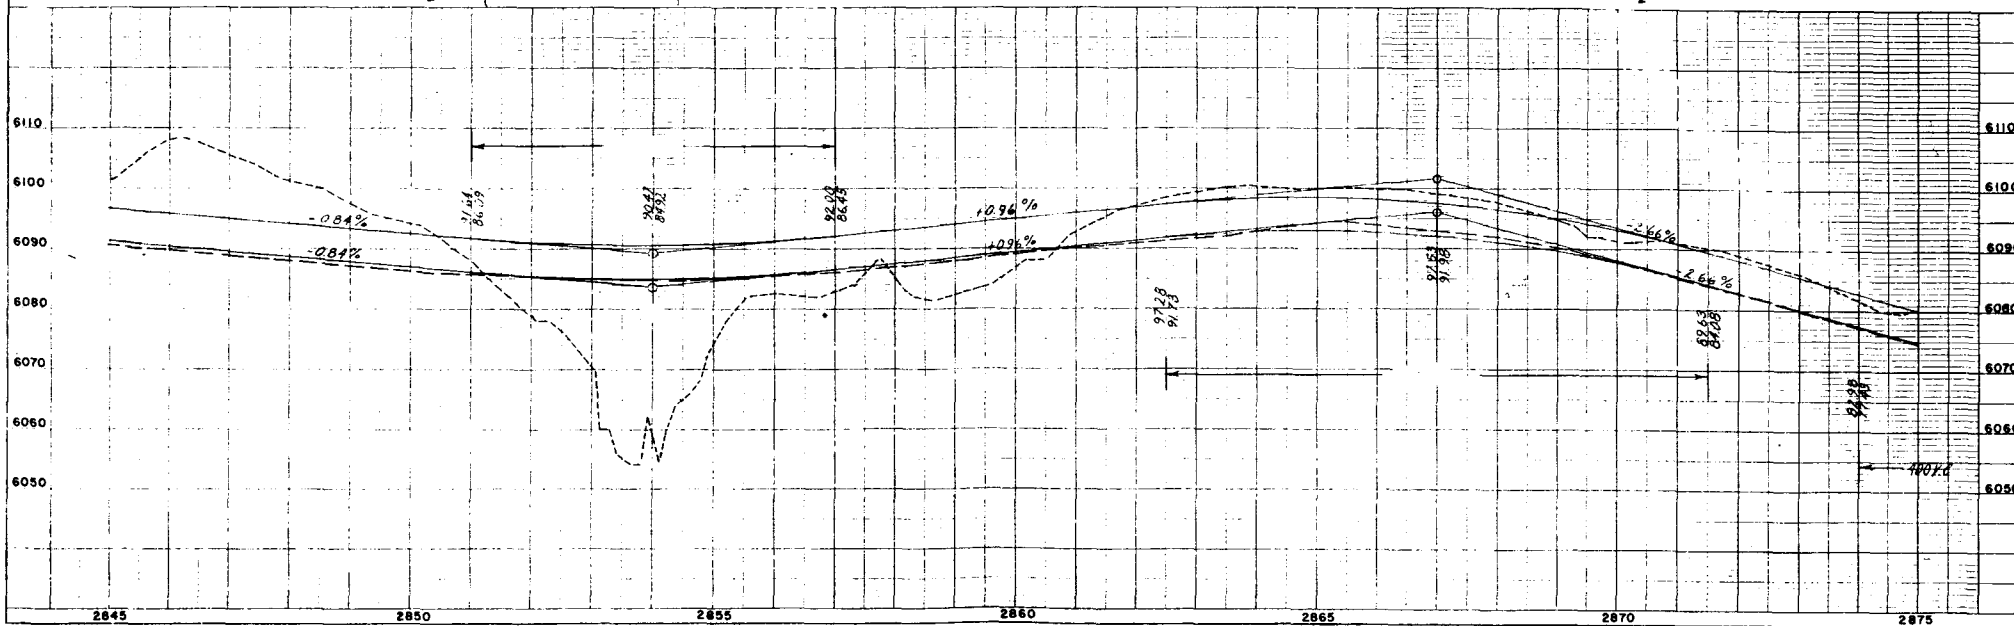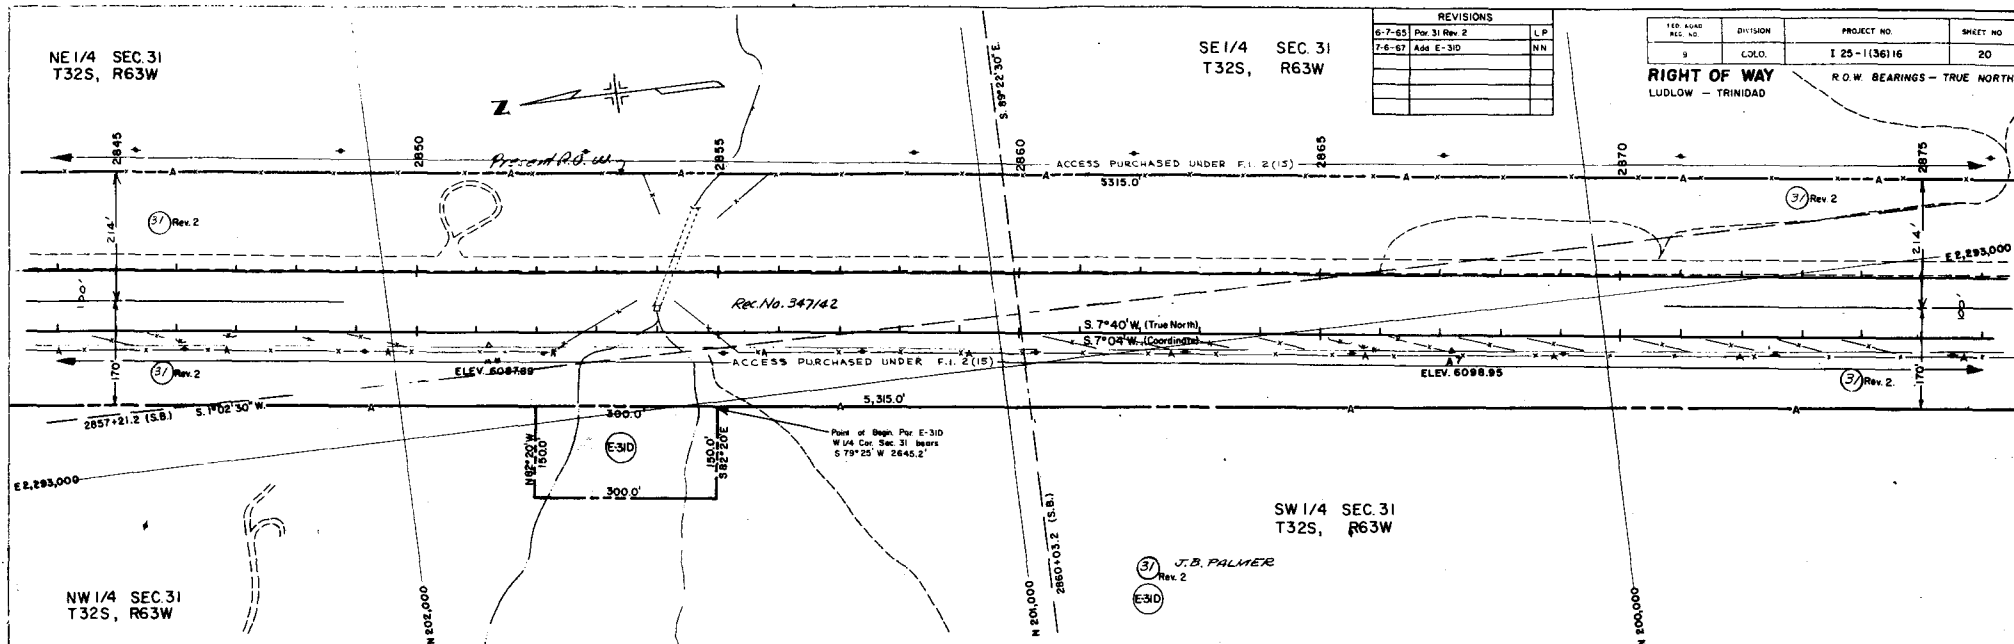

PLAN
SCALE
DATE
BY
CHECKED
APPROVED

PROFILE
SCALE
DATE
BY
CHECKED
APPROVED

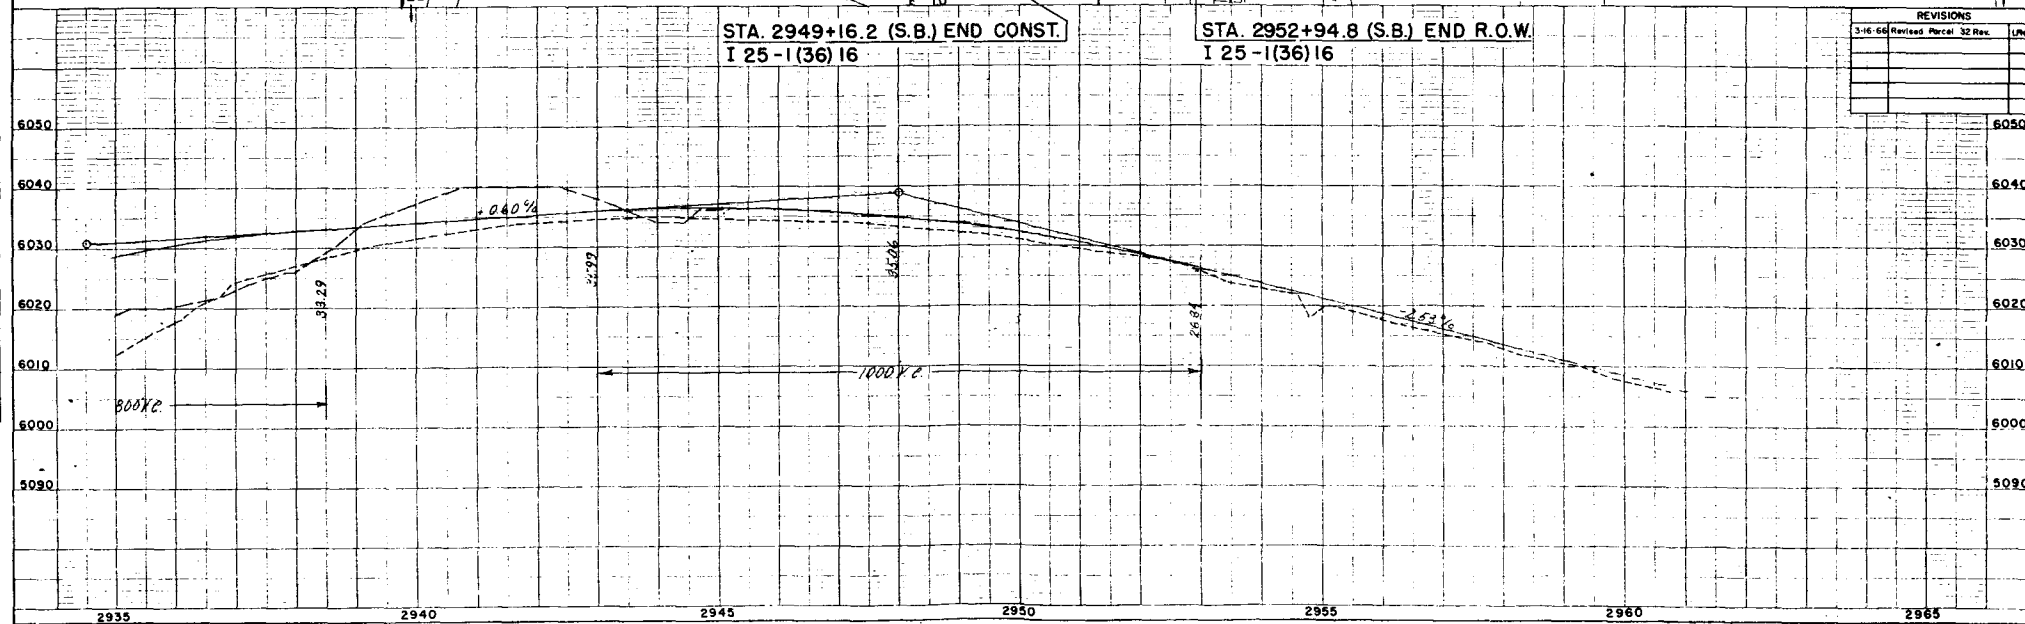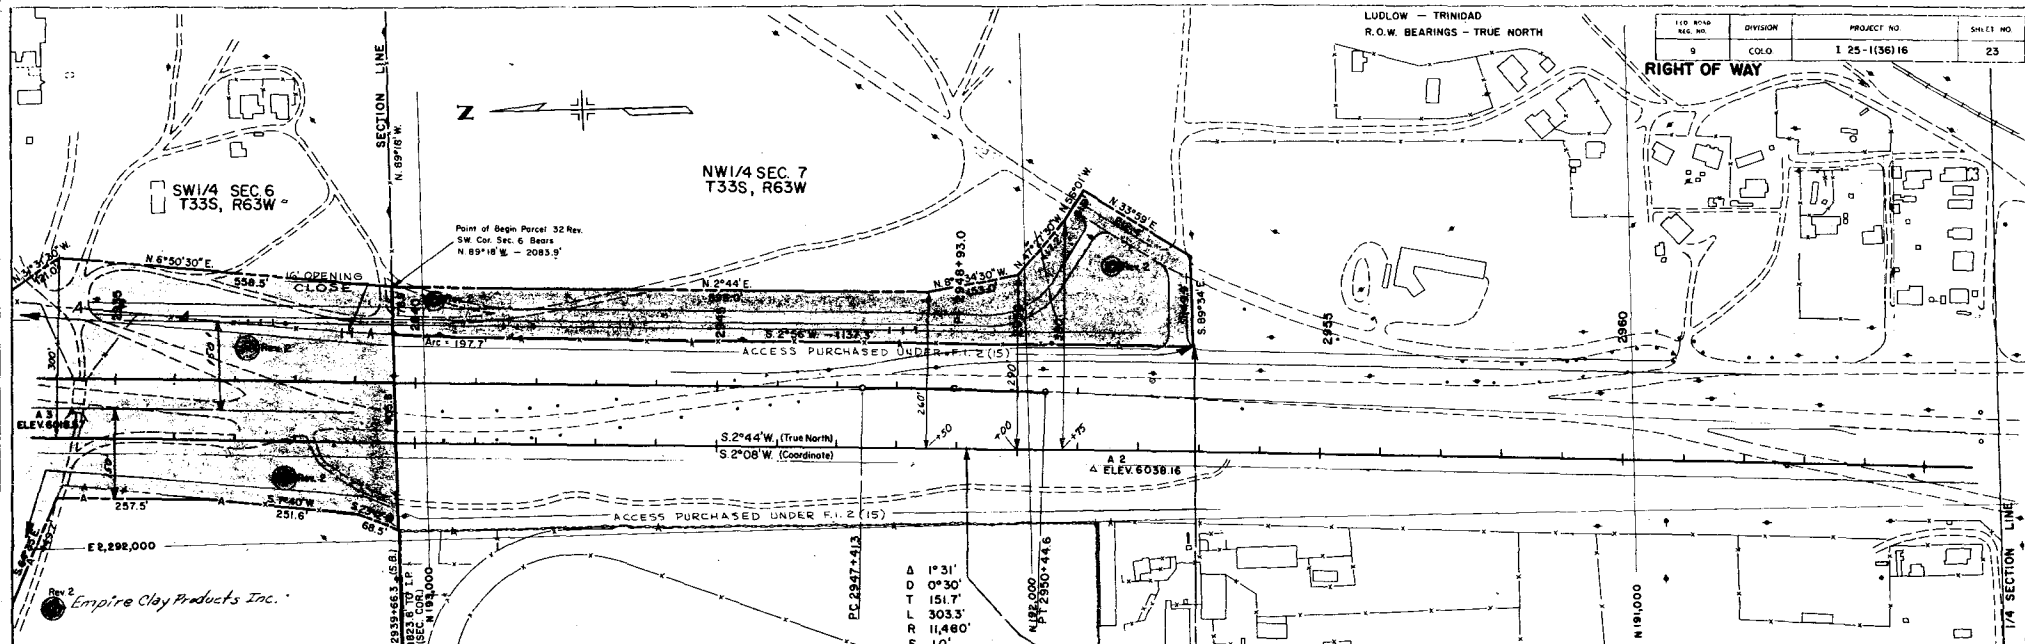

LUDLOW - TRINIDAD
R.O.W. BEARINGS - TRUE NORTH

110 ROAD SEC. NO.	DIVISION	PROJECT NO.	SHEET NO.
9	COLO.	1 25-1(36)16	23

RIGHT OF WAY

1/4 SECTION LINE

REVISIONS	
NO.	DESCRIPTION
1	3-16-66 Revised Parcel 32 Res.

LUDLOW - TRINIDAD
R.O.W. BEARINGS - TRUE NORTH •


FEDERAL ROAD REGION NO.	DISTRICT	PROJ. NO.	SHEET NO.	TOTAL SHEETS
8	COLORADO	I 25-1(36)16	24	

RIGHT OF WAY OWNERSHIP MAP

PLAT

REVISIONS		
7-6-67	Add E-5, E-5A	

SHOWING CLAIMANTS WITH
REGARD TO RIGHT OF WAY
FOR PROJECT: 125-1(36)16
ORIGINAL SCALE 1" = 400'

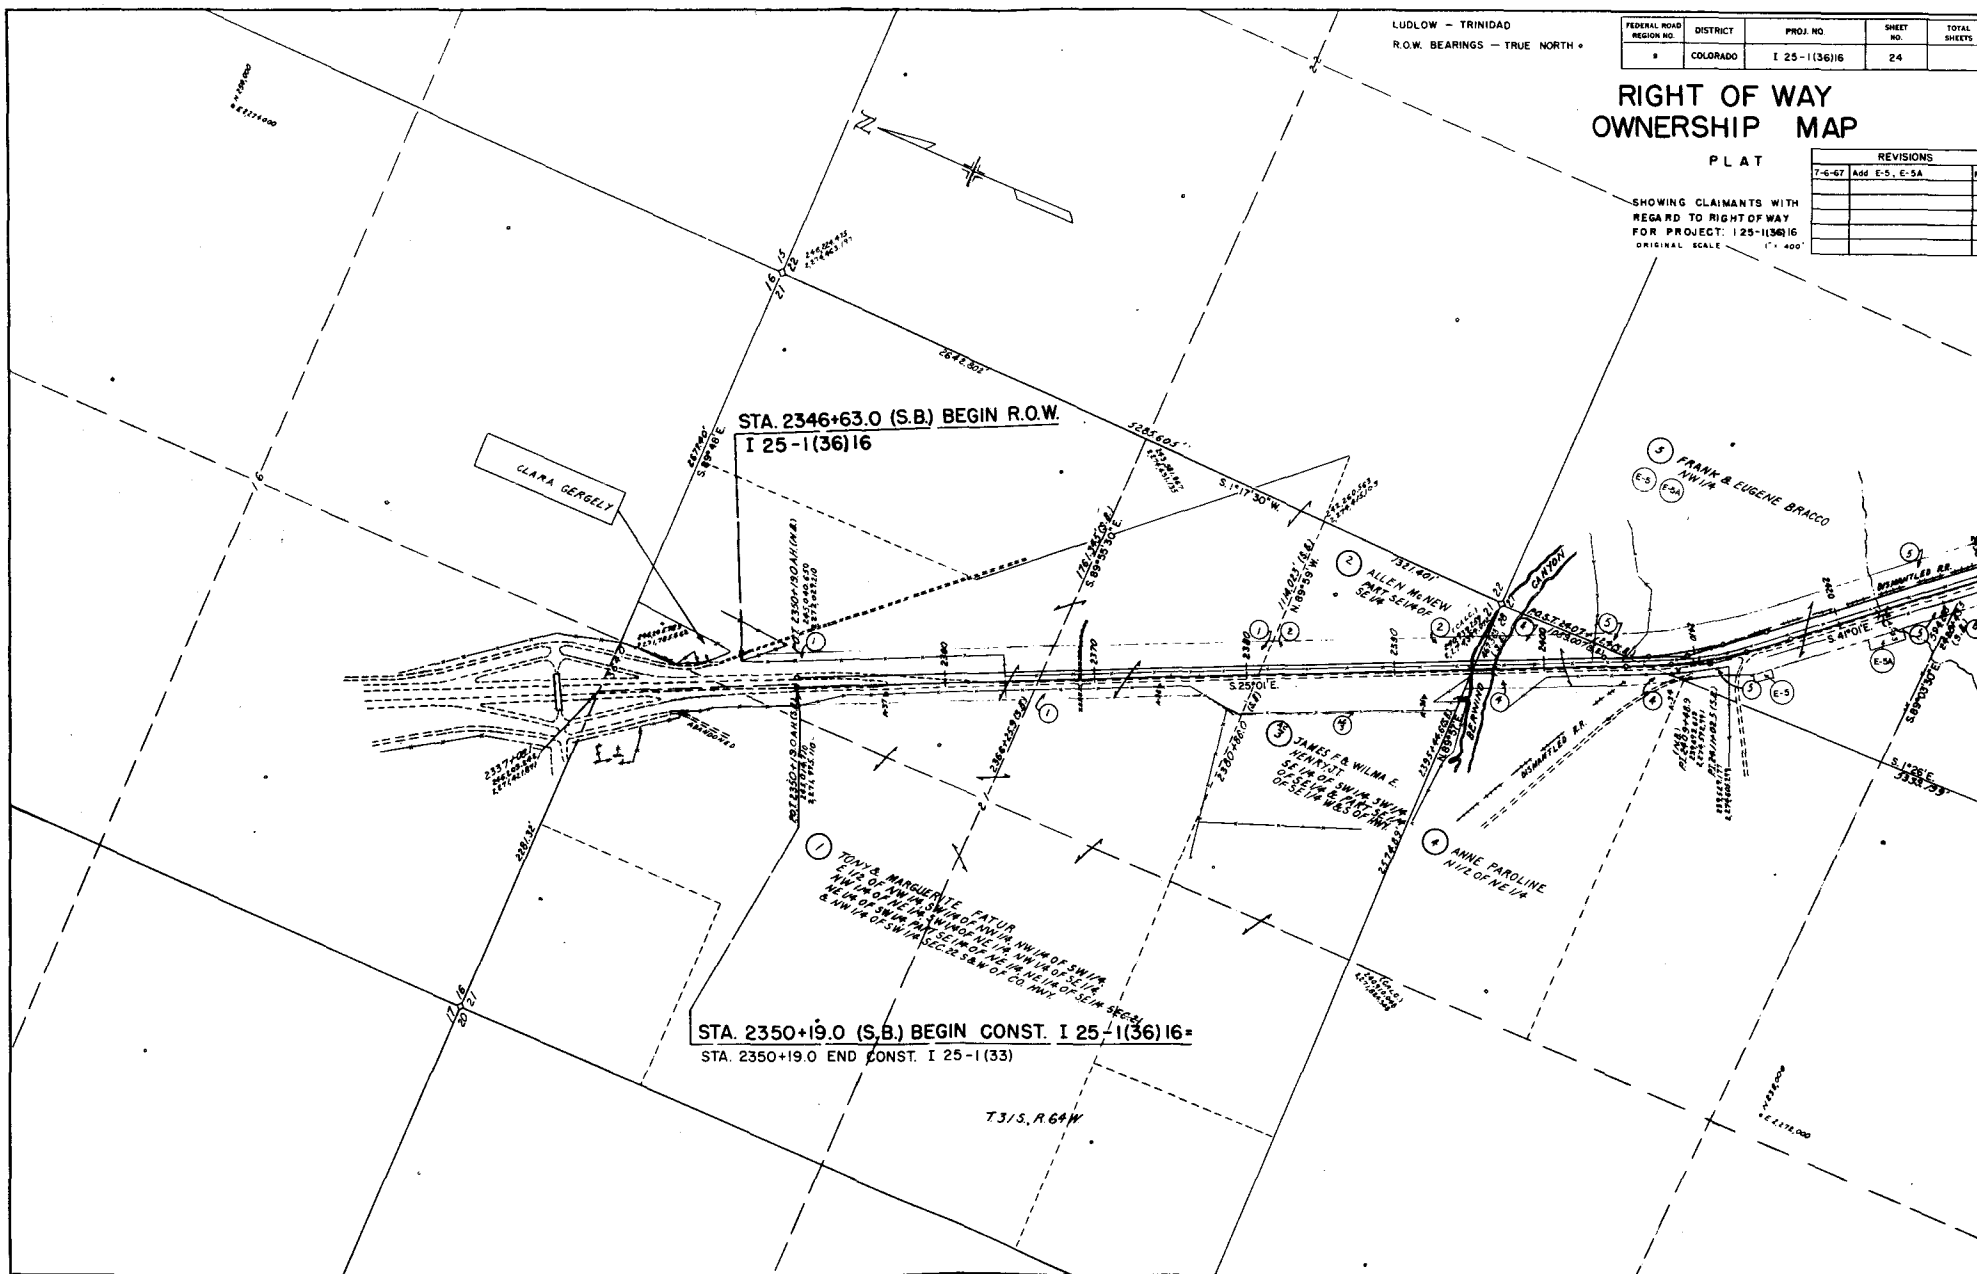

LUDLOW - TRINIDAD
 R.O.W. BEARINGS - TRUE NORTH


FEDERAL ROAD REGION NO.	DISTRICT	PROJ. NO.	SHEET NO.	TOTAL SHEETS
8	COLORADO	1 25-(136)16	25	

RIGHT OF WAY OWNERSHIP MAP

PLAT

SHOWING CLAIMANTS WITH
 REGARD TO RIGHT OF WAY
 FOR PROJECT: 1 25-(136)16
 ORIGINAL SCALE 1" = 400'


REVISIONS		
3-25-65	Rev. 15 Rev. 8 16 Rev.	D.J.F.
6-21-65	Rev. 10 8 Add 10-A	L.P.
7-21-65	14 Rev. 15 Rev. 3 8 add 15A	L.P.
8-26-65	Name Revision 14 Rev.	D.J.F.
7-6-67	Add E-7, E-7A, E-8	W.N.

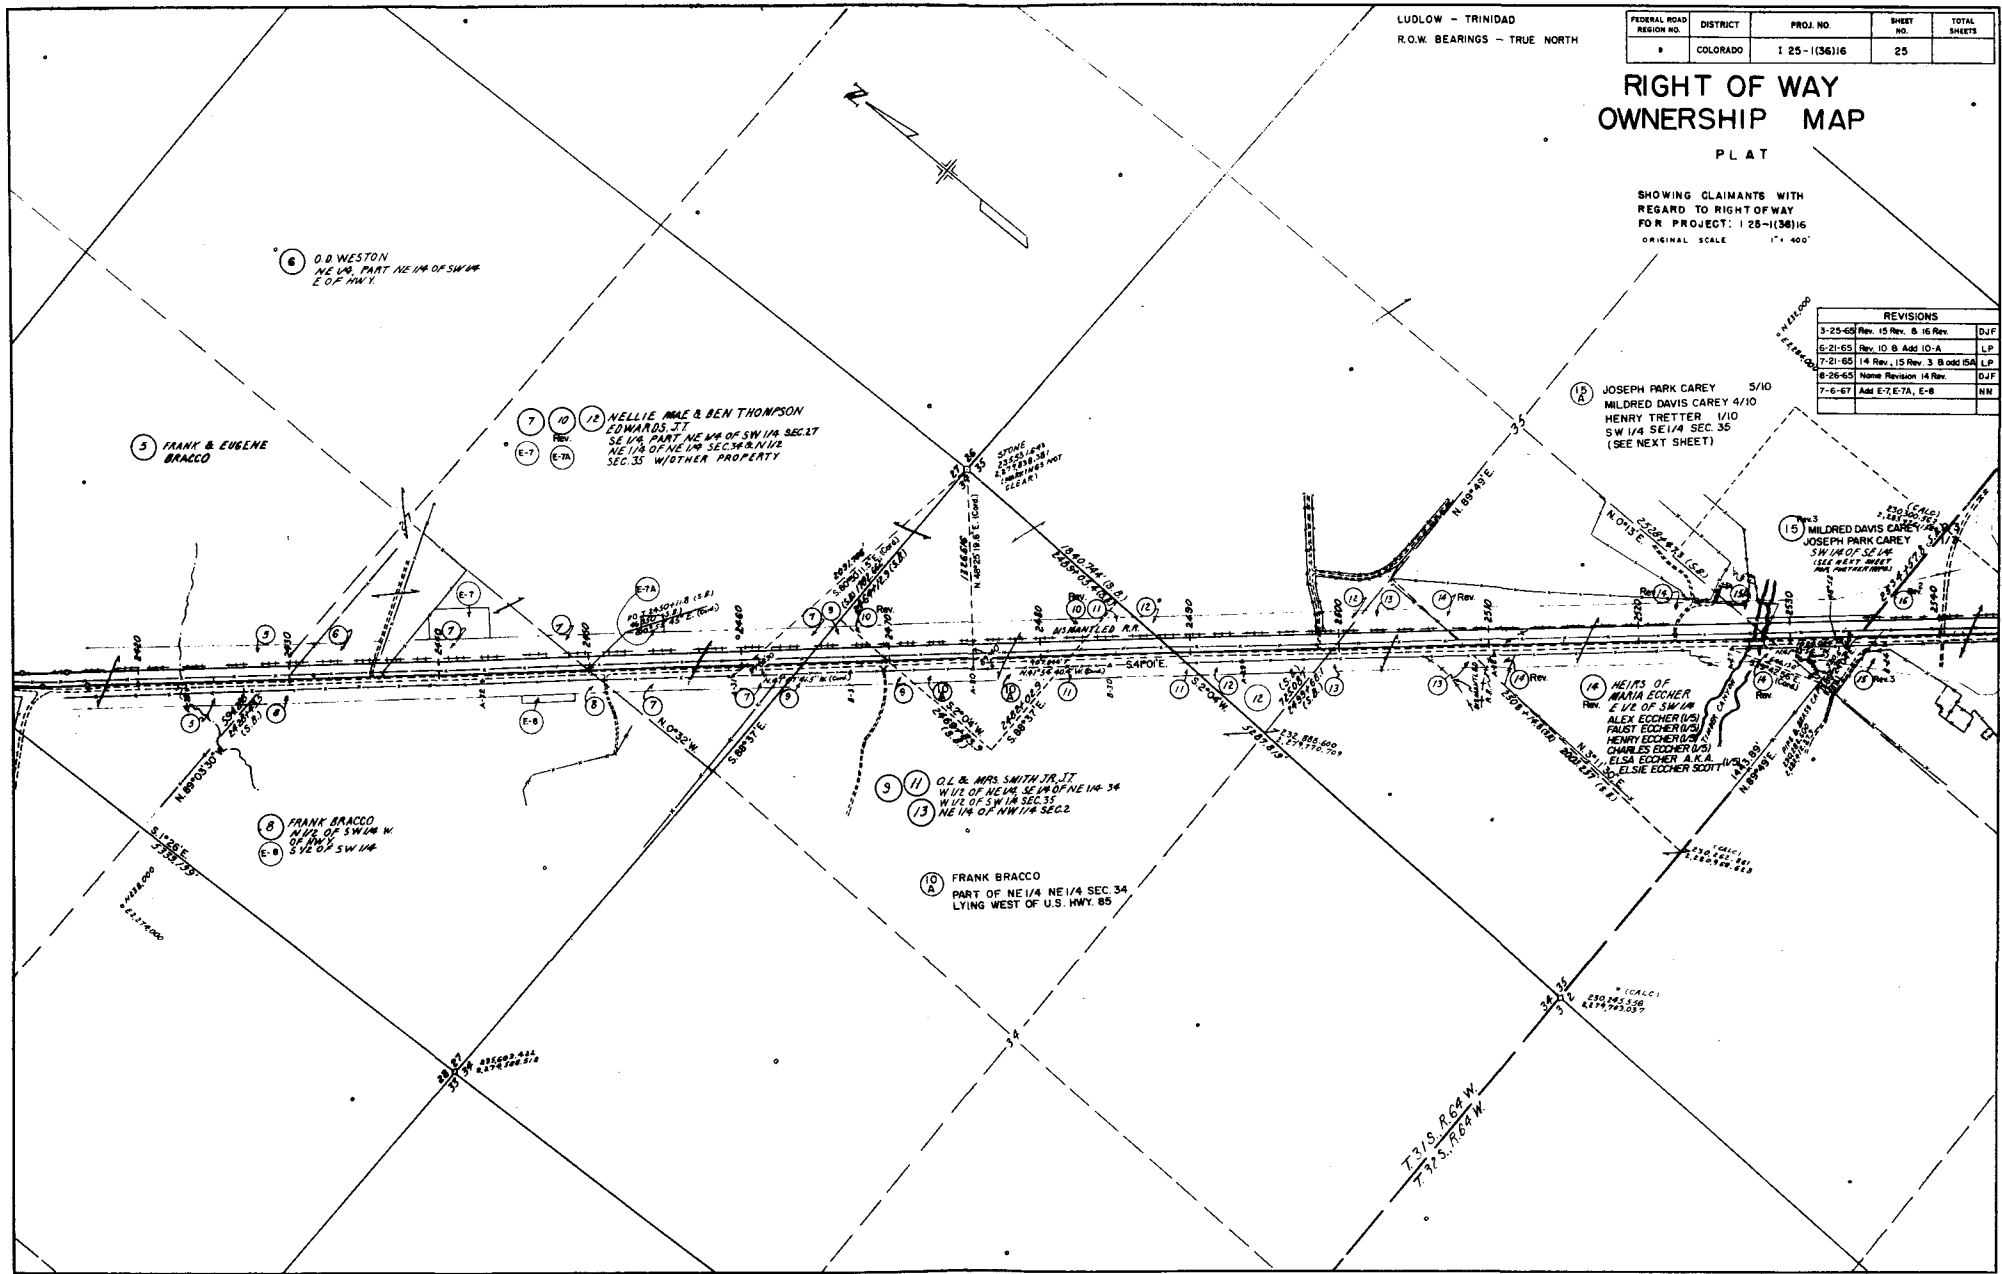

RIGHT OF WAY OWNERSHIP MAP

REVISIONS		
3/16/65	name change on 17 Rev.	C
3-25-65	Rev. 15 Rev. & 16 Rev.	D
7-21-65	14 Rev., 15 Rev. 3 & add 15 A	
7-6-67	Add E-21	H

SHOWING CLAIMANTS WITH
REGARD TO RIGHT OF WAY
FOR PROJECT: 125-1(36)
ORIGINAL SCALE 1" = 400'

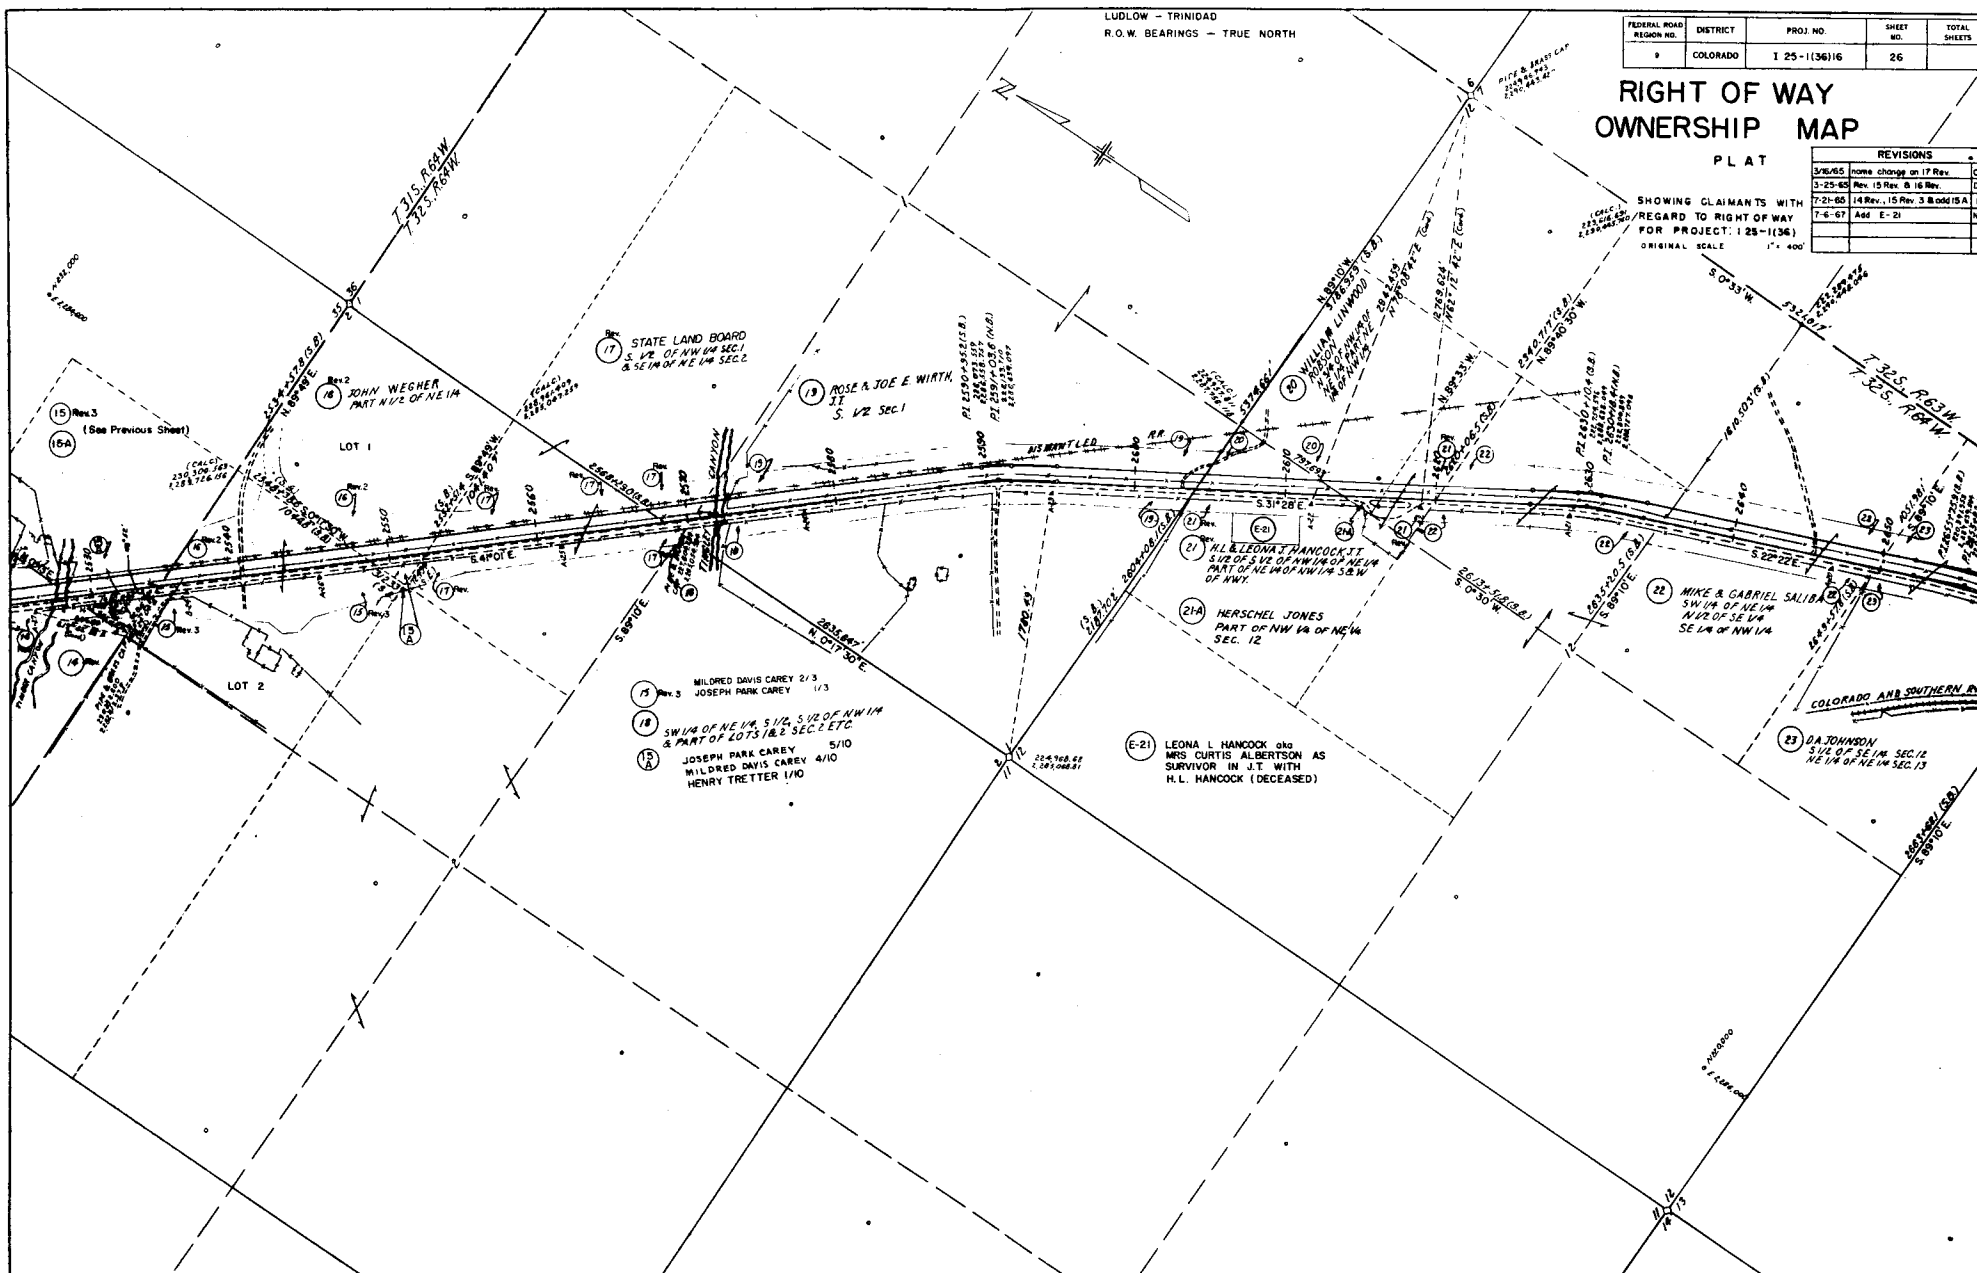

LUDLOW - TRINIDAD
R.O.W. BEARINGS - TRUE NORTH


FEDERAL ROAD REGION NO.	DISTRICT	PROJ. NO.	SHEET NO.	TOTAL SHEETS
9	COLORADO	1 25-113616	27	

RIGHT OF WAY OWNERSHIP MAP

PLAT

SHOWING CLAIMANTS WITH
REGARD TO RIGHT OF WAY
FOR PROJECT: 1 25-113616
ORIGINAL SCALE 1" = 400'

REVISIONS			
6-7-65	25 Rev. B. 31 Rev. 2	L.P.	
10-13-65	Adds Par. 28X	GM	
7-6-67	Add E. 25, E. 29, E. 29A, E. 29B 1/4 NN		
12-28-65	Add note Par. 28X	SG	

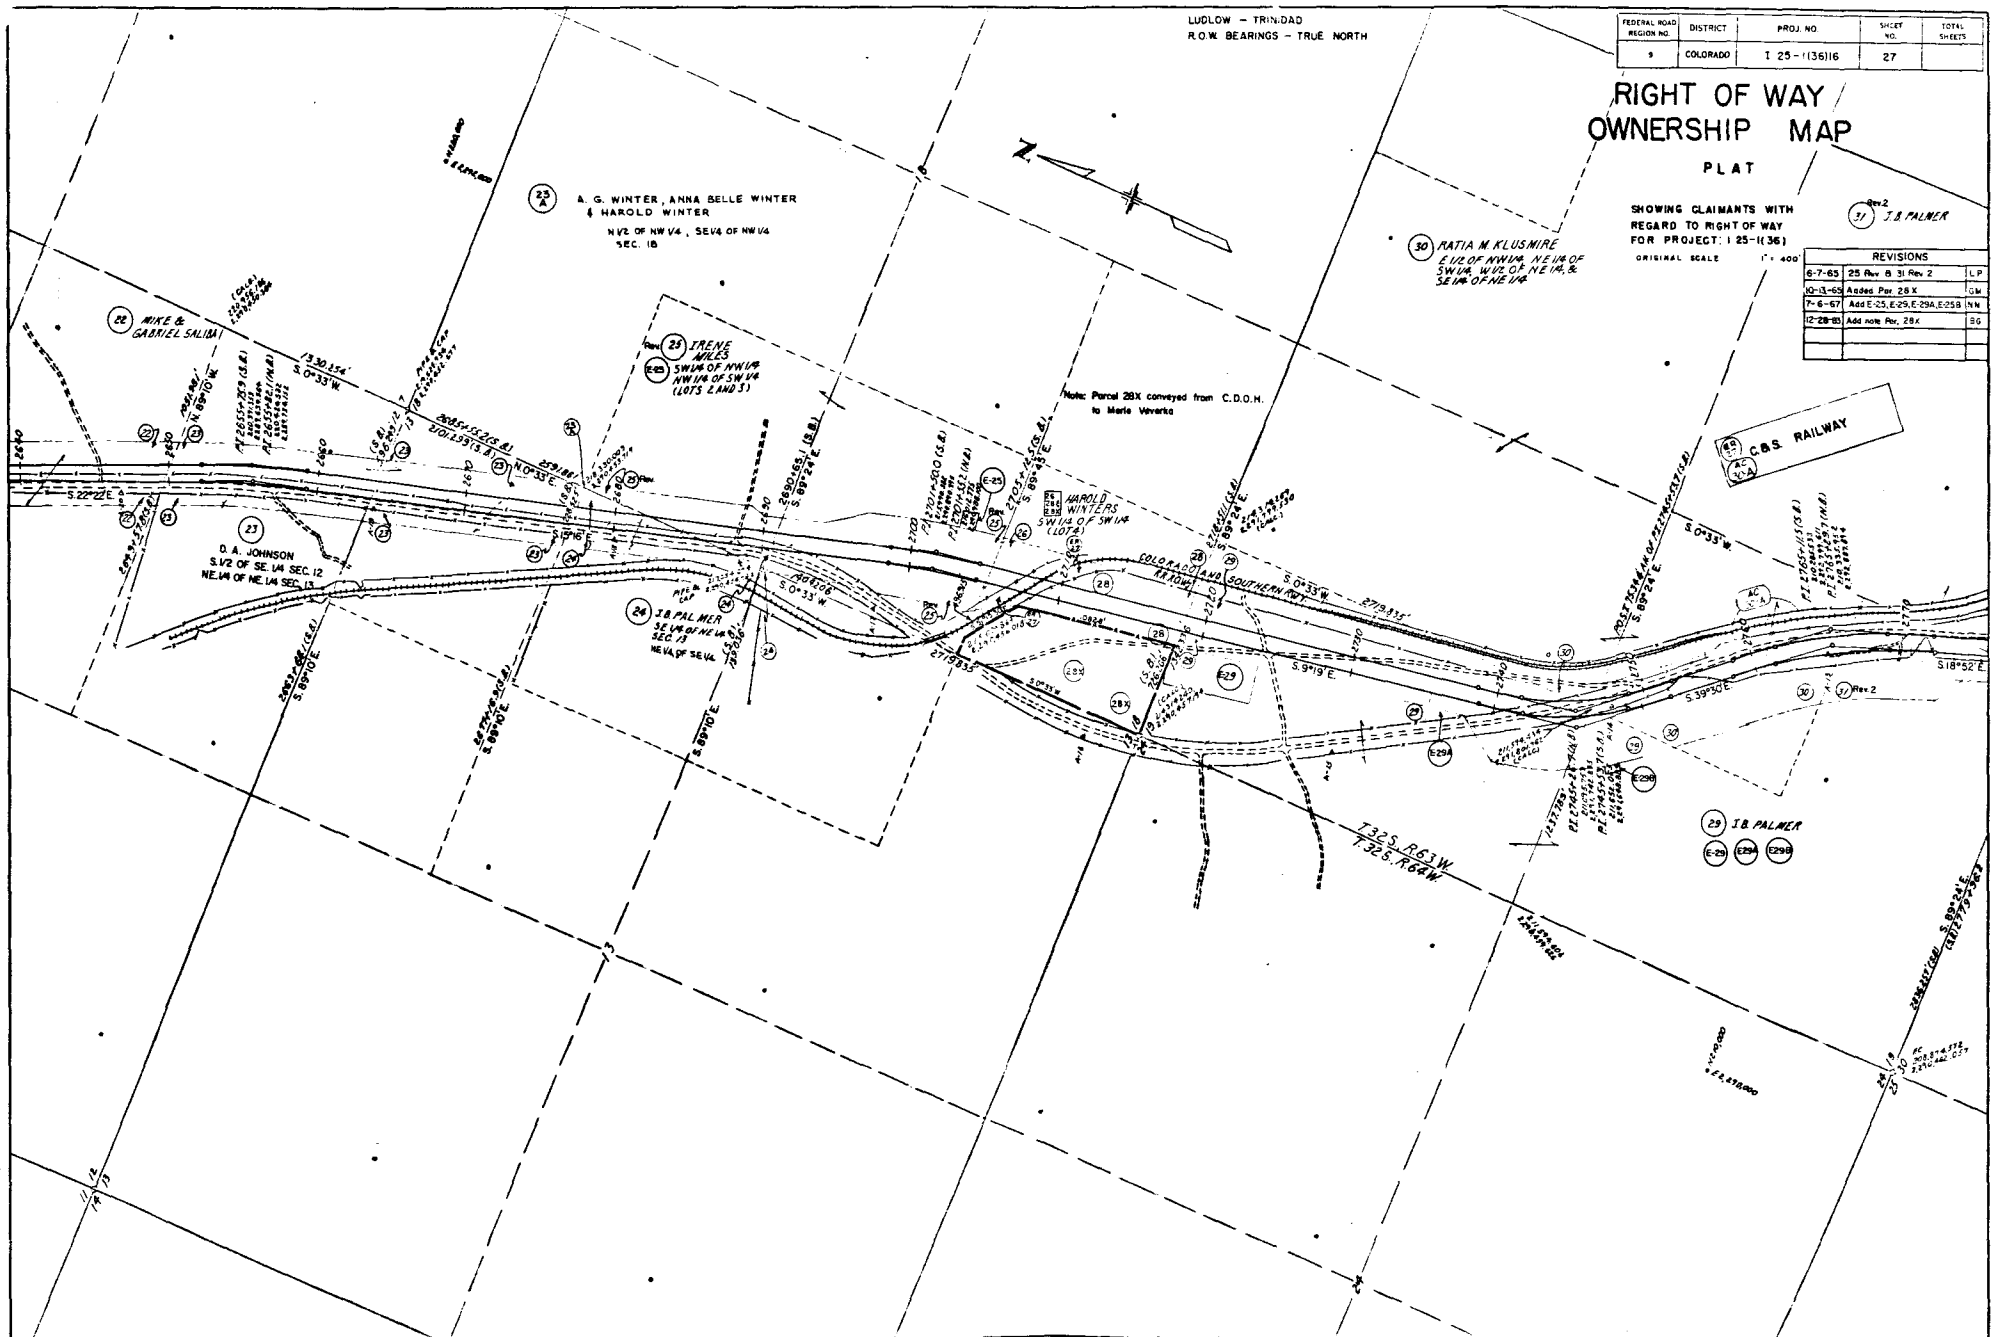

C.B.S. RAILWAY

29 J.B. PALMER
E-29 E-29A E-29B

REVISIONS		
6-7-65	Per 31 Rev 2	L.P.
3-6-66	Revised 32 Rev. Added 32A	LPH


LUDLOW - TRINIDAD
R.O.W. BEARINGS - TRUE NORTH


FEDERAL ROAD REGION NO.	DISTRICT	PROJ. NO.	SHEET NO.	TOTAL SHEETS
8	COLORADO	I 25-1(36)16	29	


RIGHT OF WAY OWNERSHIP MAP

PLAT

SHOWING CLAIMANTS WITH
REGARD TO RIGHT OF WAY
FOR PROJECT: I 25-1(36)
ORIGINAL SCALE 1" = 400'

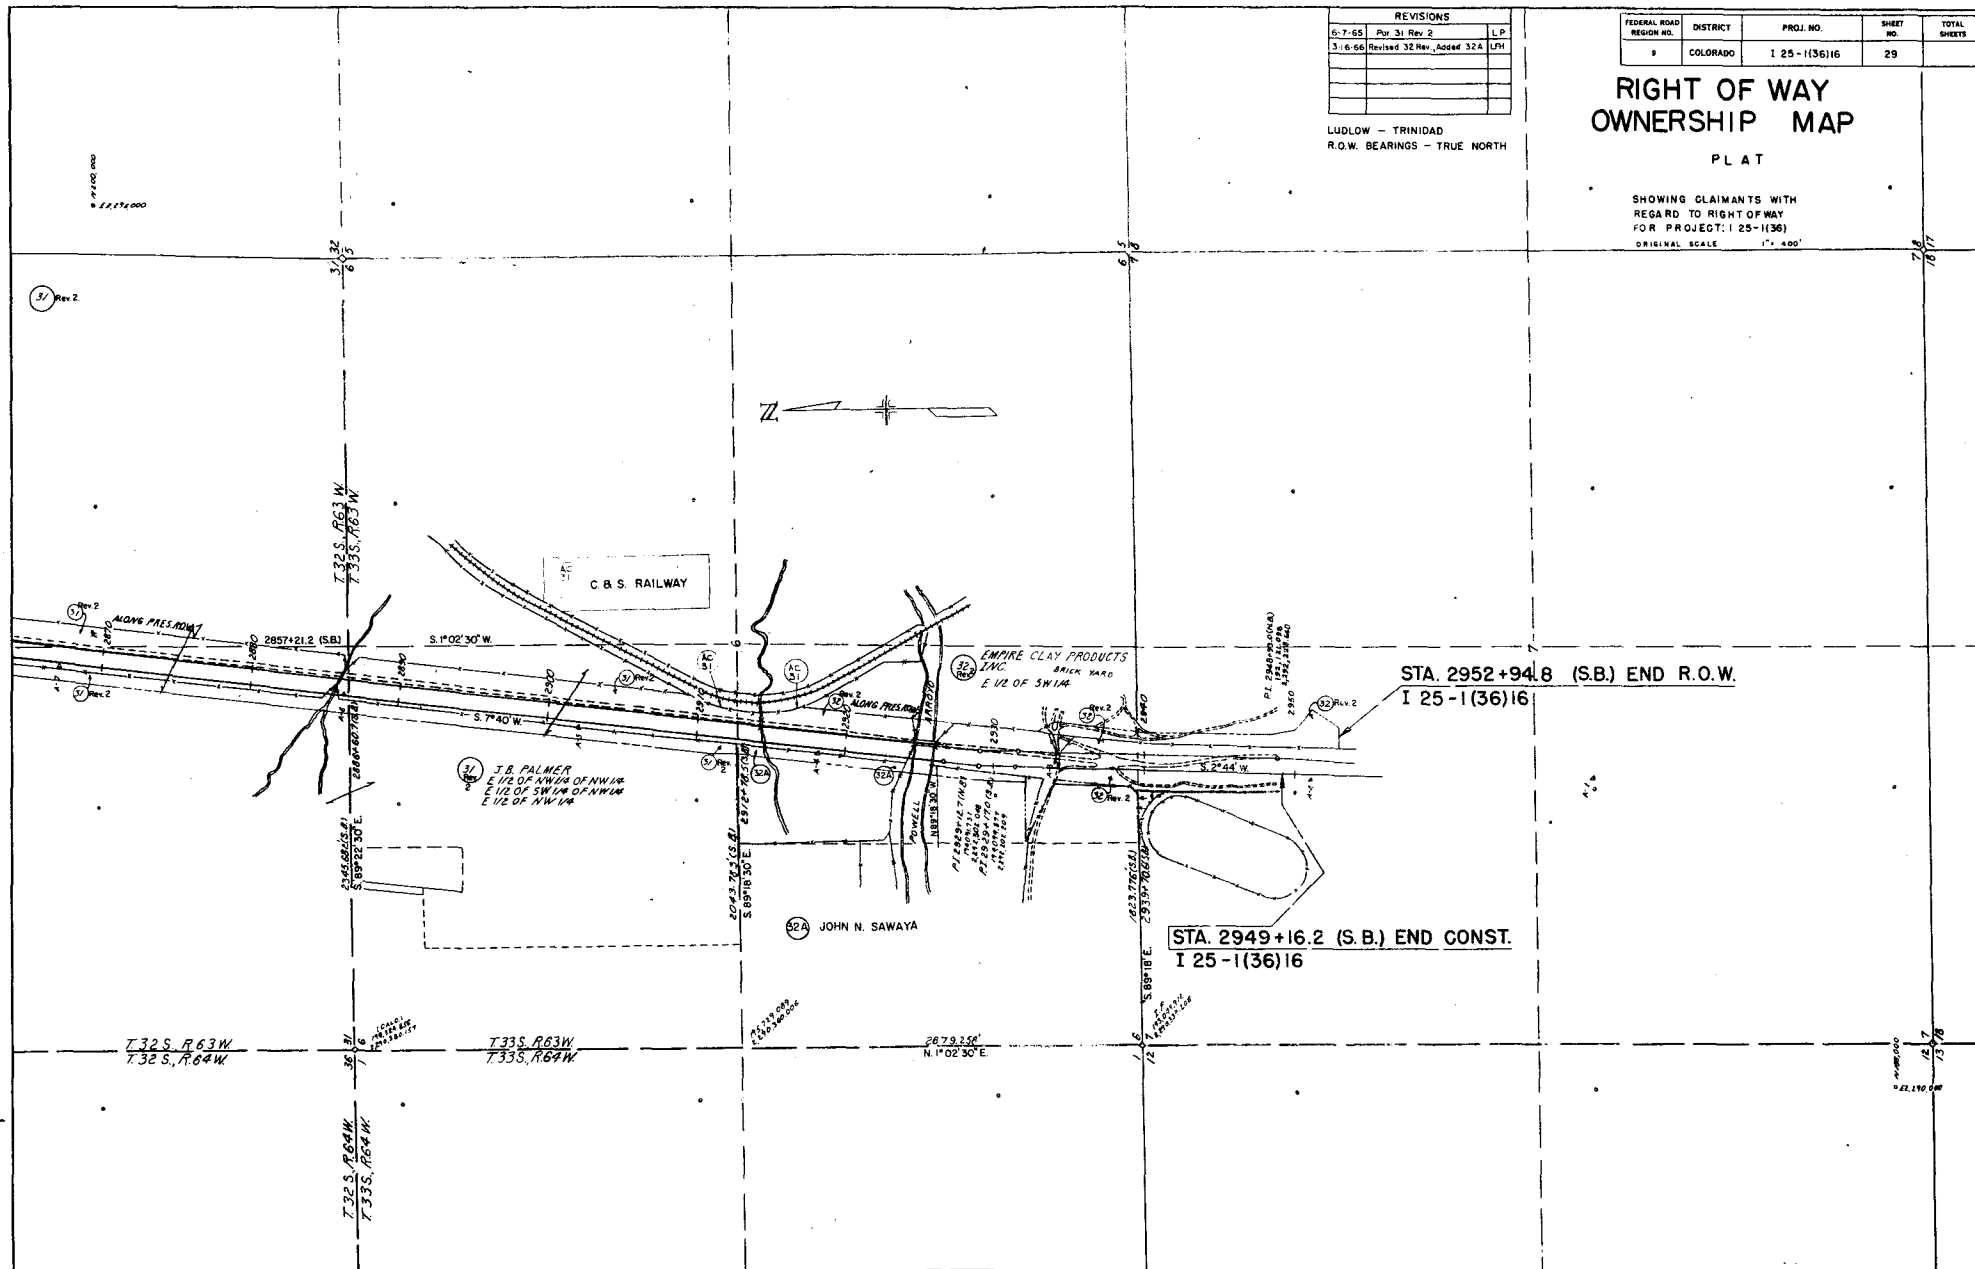

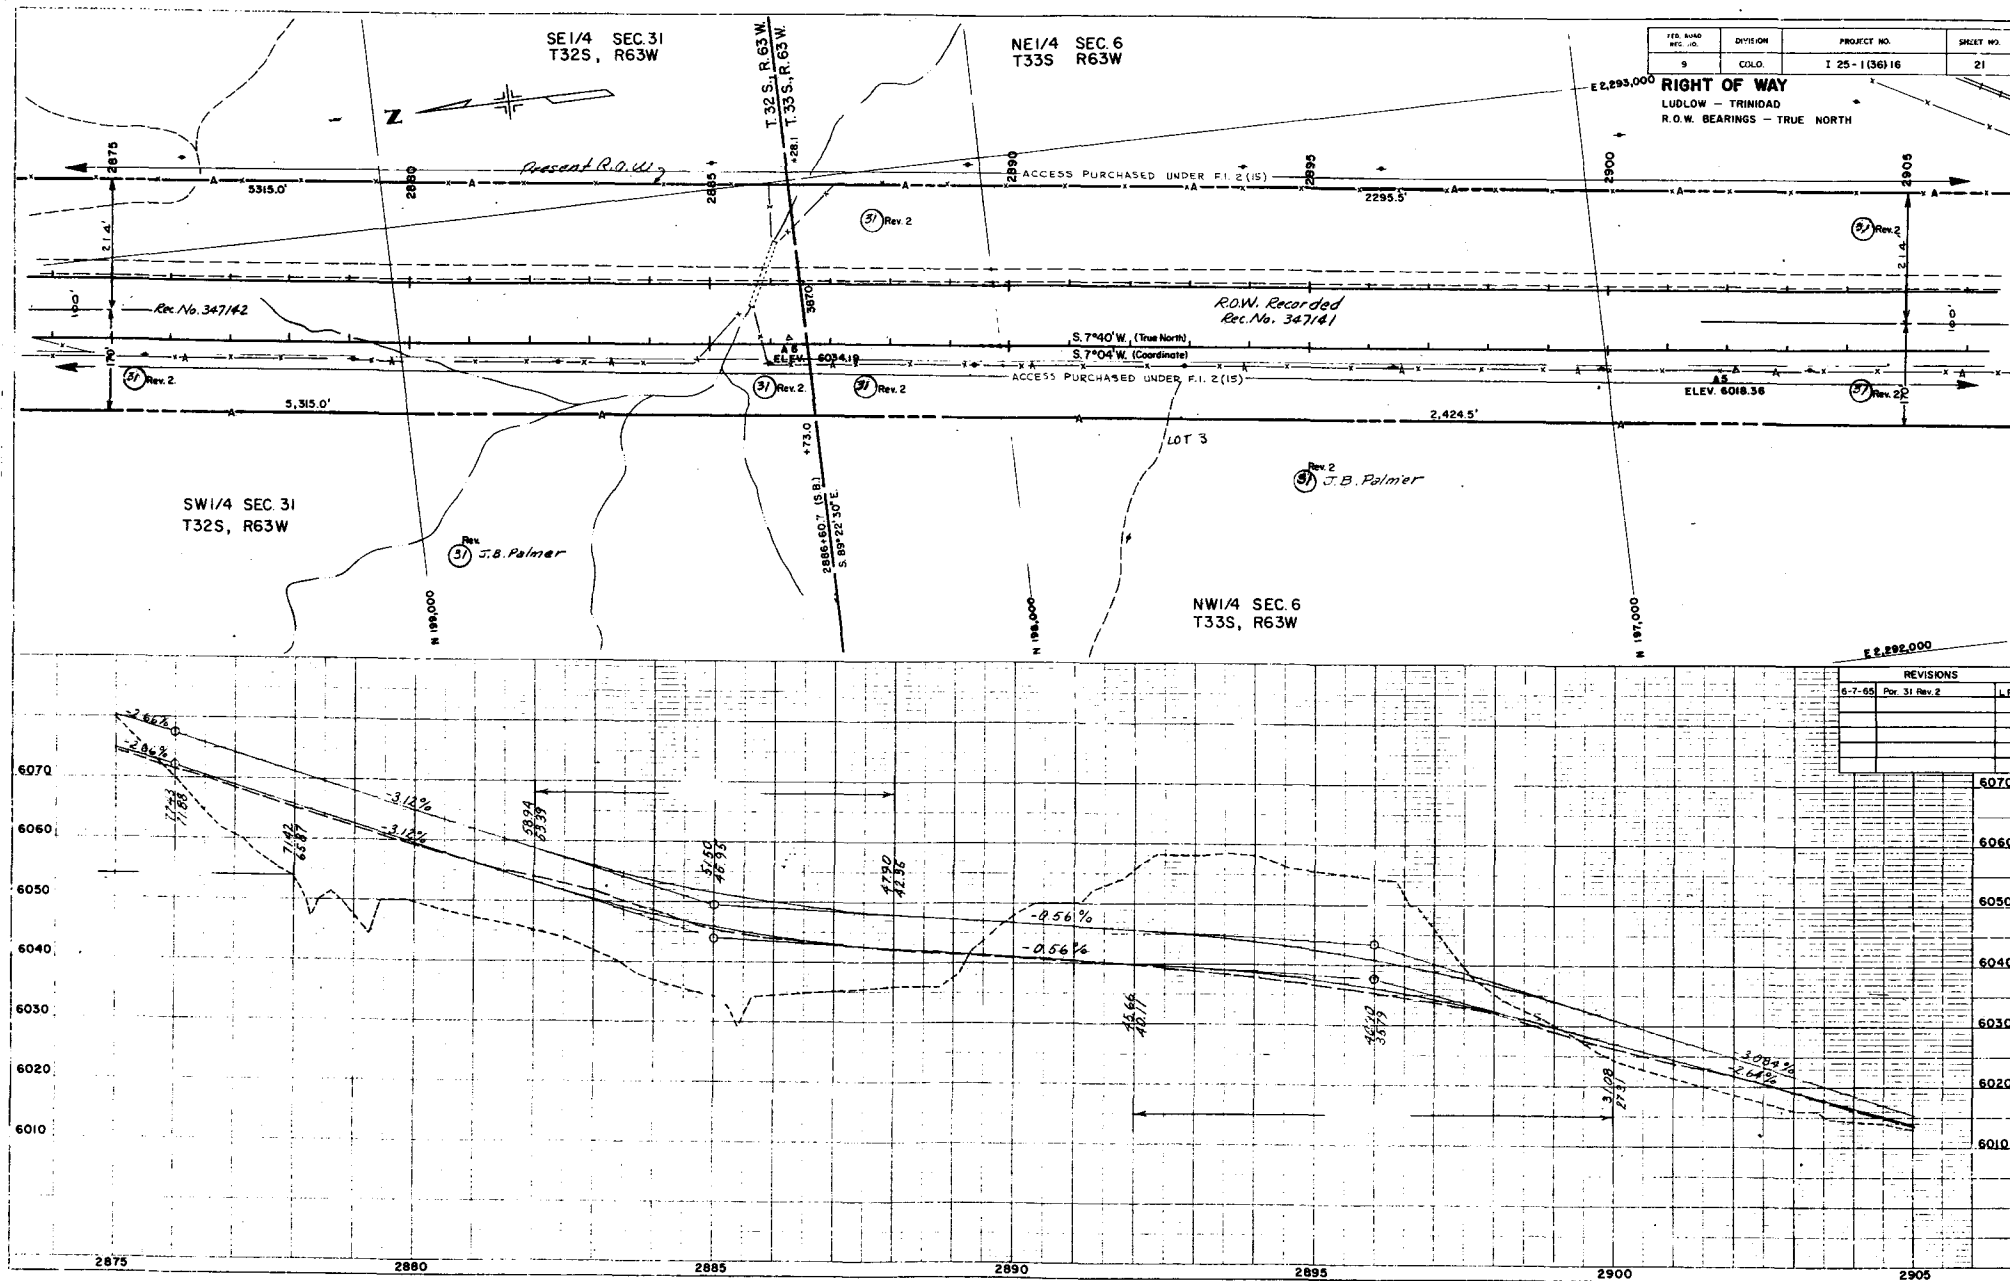

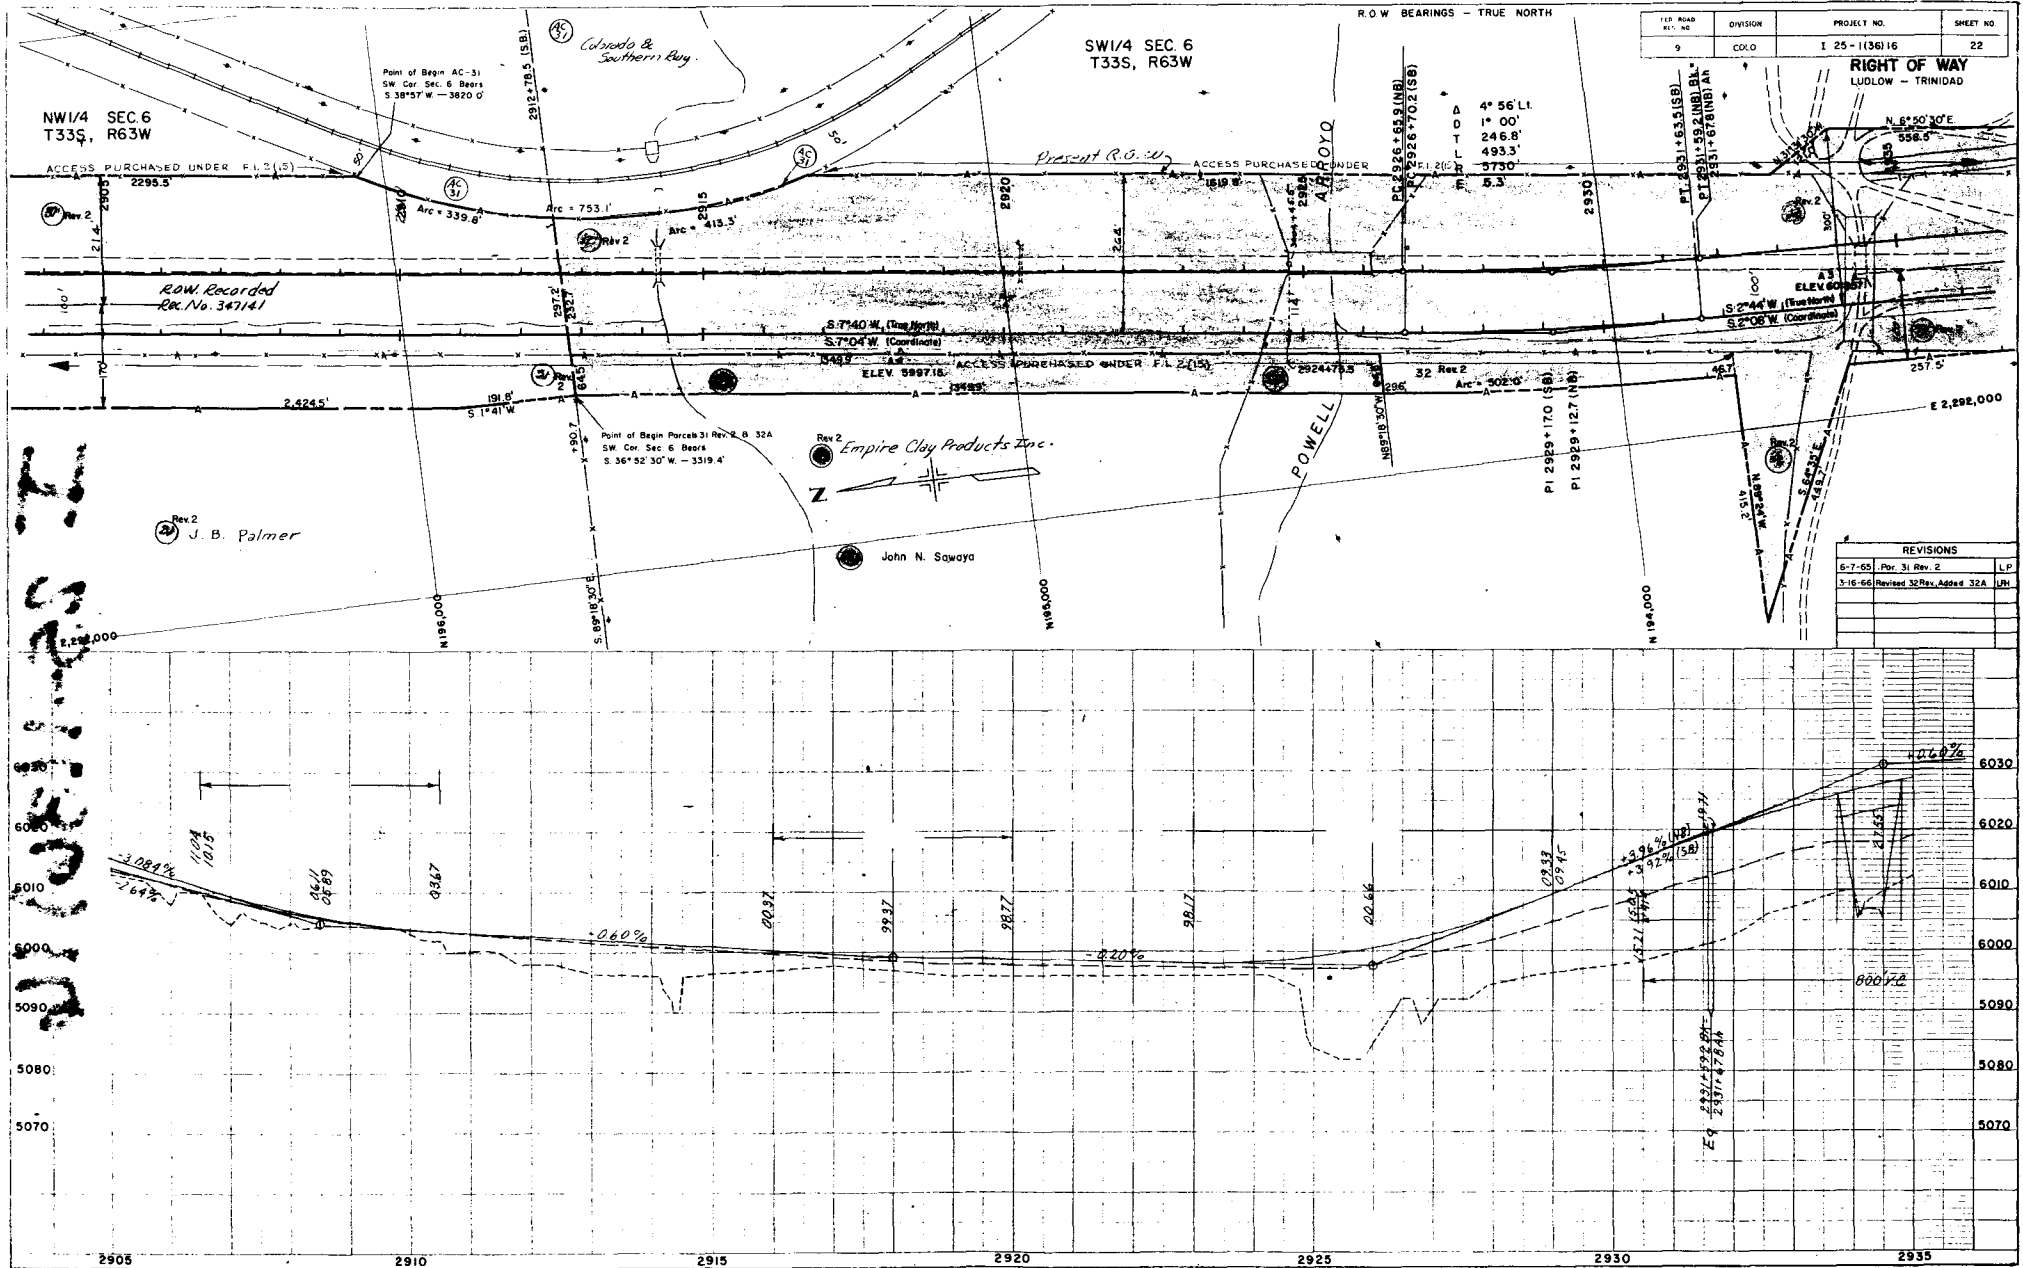

1/2" ROAD	DIVISION	PROJECT NO.	SHEET NO.
9	COLO.	1 25-1(36) 16	22

RIGHT OF WAY
LUDLOW - TRINIDAD

REVISIONS	
6-7-05	Rev. 31 Rev. 2 LP
3-16-05	Revised 30 Rev. Address 32A JN