

DEPARTMENT OF HIGHWAYS STATE OF COLORADO

SET NO. 1

FEDERAL ROAD REGION NO.	DIVISION	PROJECT NO.	SHEET NO.
9	COLORADO	1-25-1(42)66	1

RIGHT OF WAY CROW JCT-APACHE CR.


REVISIONS

INDEX OF SHEETS

SHEET NO.

- 1 TITLE SHEET
- 2 TABULATION SHEET
- 3-23 PLAN AND PROFILE SHEETS
- 24-27 OWNERSHIP MAPS


CONVENTIONAL SIGNS

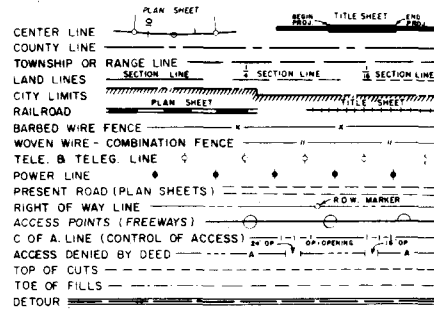

PLAN AND PROFILE OF PROPOSED FEDERAL AID PROJECT NO. 1-25-1(42)66 STATE HIGHWAY NO. 1 PUEBLO AND HUERFANO COUNTIES RIGHT OF WAY - 1964 - PROJECT NO. 1-25-1(42)66


SCALES OF ORIGINAL DRAWINGS

ON PLAN, 1 IN. = 100 FT.
ON PROFILE, 1 IN. = 100 FT. HORIZONTAL
VERTICAL AS INDICATED
GRADE LINE ON PROFILE IS SHOWN AS GRADE OF FINISHED ROAD
GROSS LENGTH OF PROJECT 48168.7 LIN. FT. = 9.123 MILES
NET LENGTH OF PROJECT 48168.7 LIN. FT. = 9.123 MILES

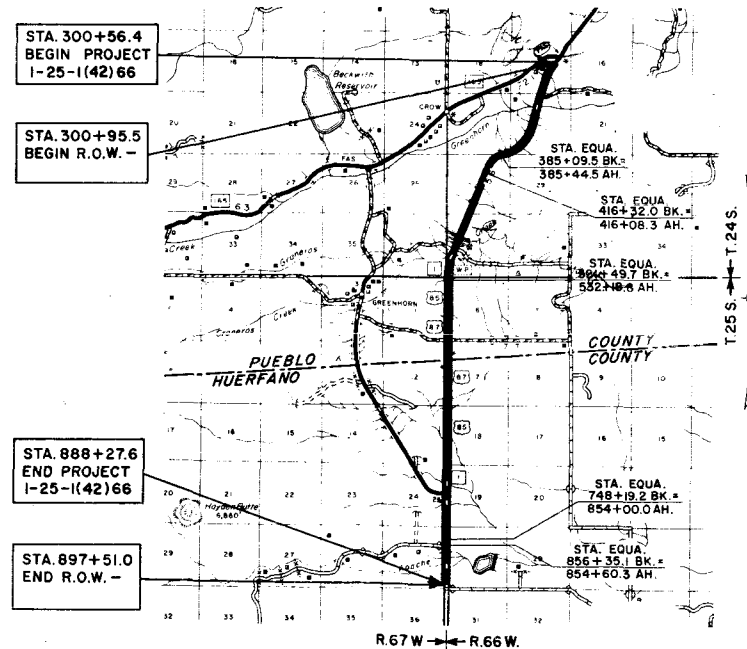

PROJ. I-25-1 (42) 66

* REMAINDERS SHOWN INCLUDE EXISTING RIGHT OF WAY AS OF JUNE, 1964

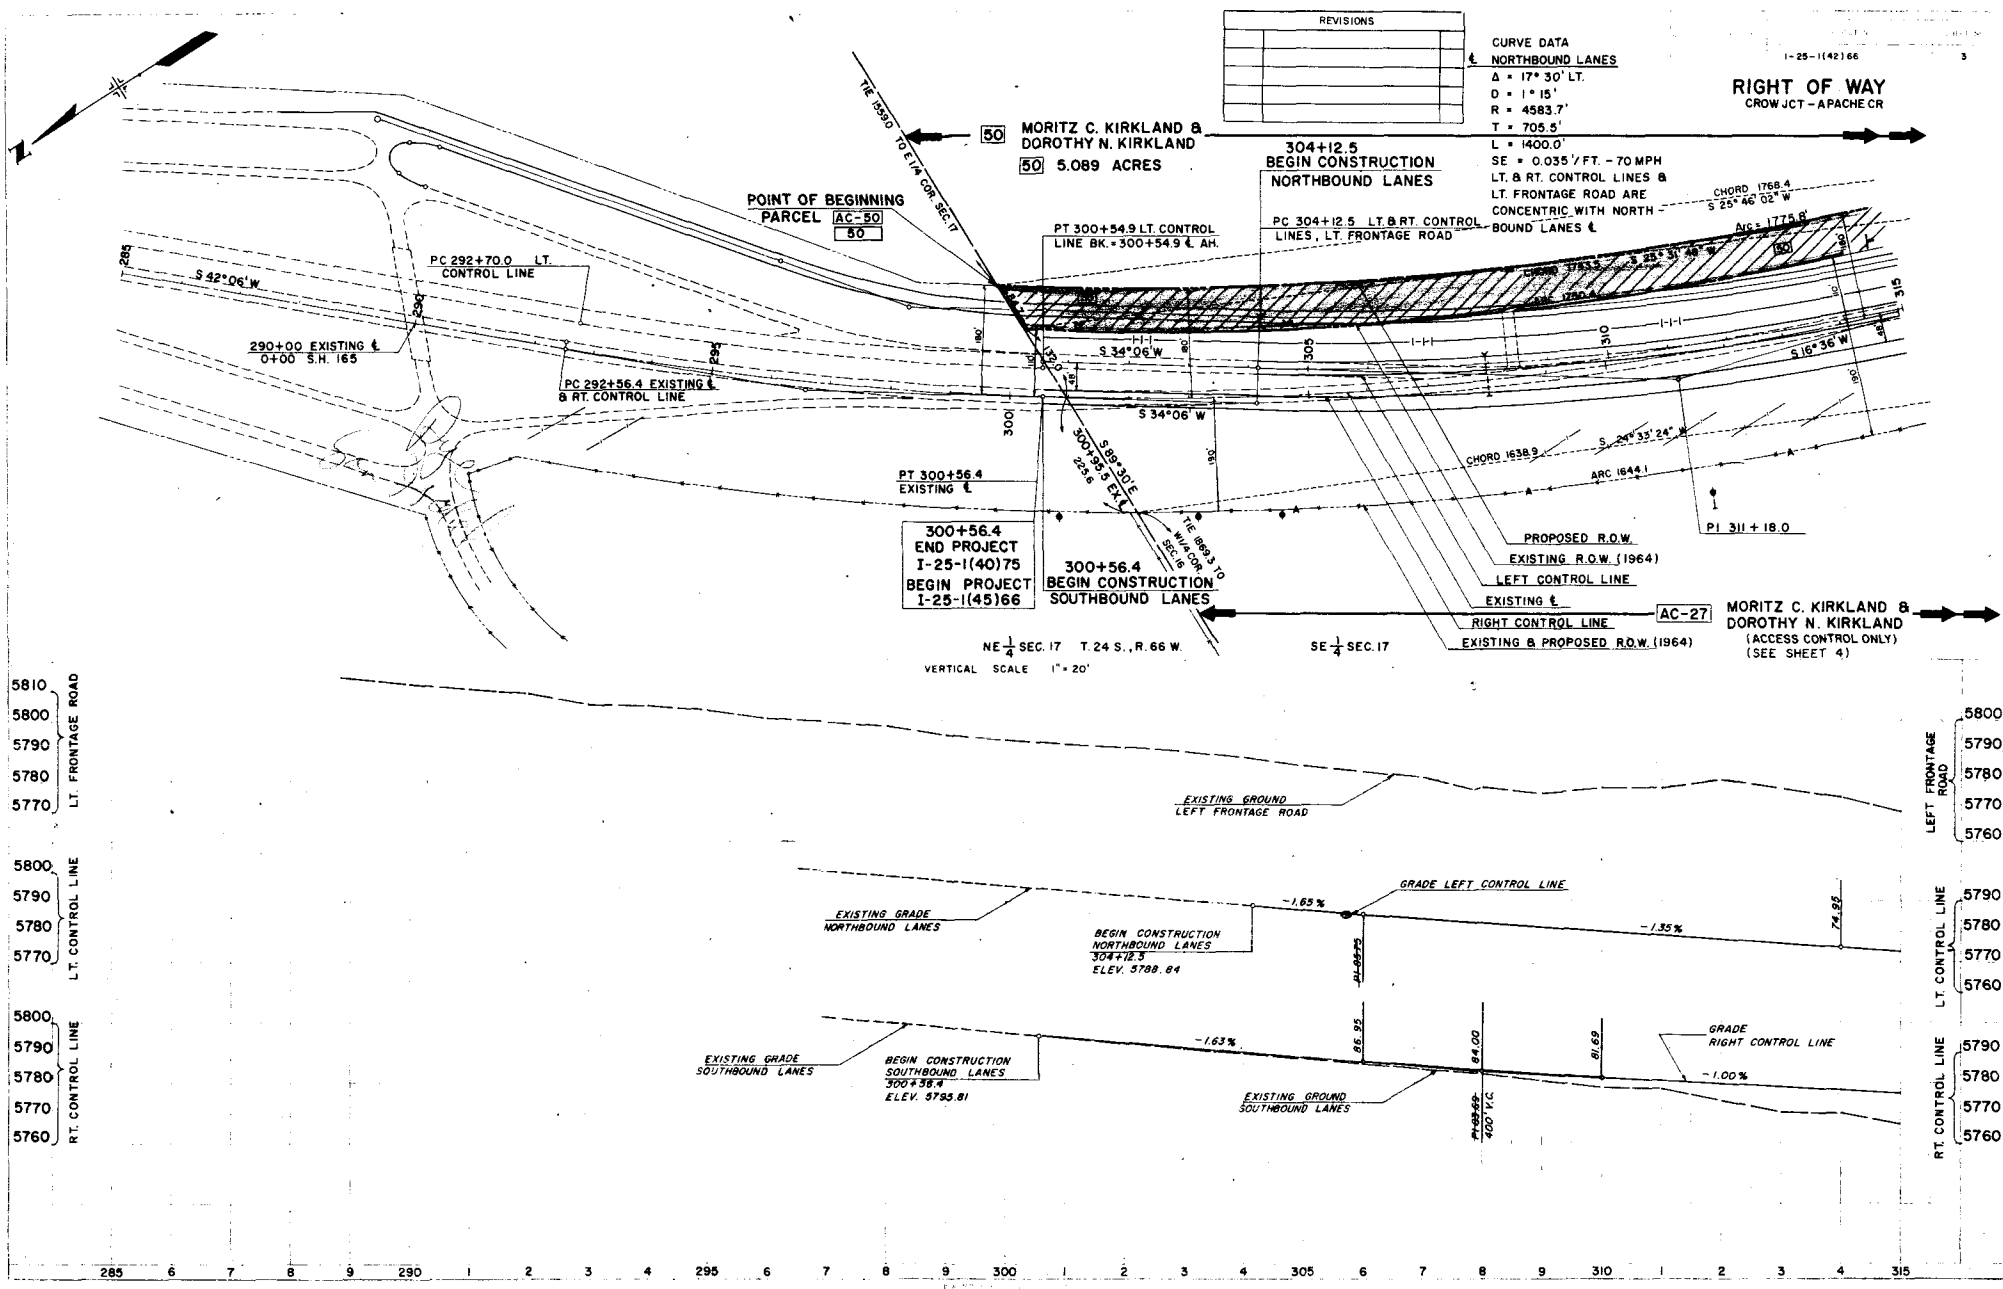

REVISIONS	

CURVE DATA	
NORTHBOUND LANES	
$\Delta = 17^\circ 30' \text{ LT.}$	
$D = 1^\circ 15'$	
$R = 4583.7'$	
$T = 705.5'$	
$L = 1400.0'$	
$SE = 0.035' / \text{FT.} - 70 \text{ MPH}$	

RIGHT OF WAY
CROW JCT - APACHE CR

5810
5800
5790
5780
5770
LT. FRONTAGE ROAD
5800
5790
5780
5770
LT. CONTROL LINE
5800
5790
5780
5770
RT. CONTROL LINE

5800
5790
5780
5770
5760
LEFT FRONTAGE ROAD
5790
5780
5770
5760
LT. CONTROL LINE
5790
5780
5770
5760
RT. CONTROL LINE

285 6 7 8 9 290 1 2 3 4 295 6 7 8 9 300 1 2 3 4 305 6 7 8 9 310 1 2 3 4 315

SE 1/4 SEC. 17

CURVE DATA
EXISTING &
COUNTY ROAD
D = 100' 00"
T = 121.8'
L = 240.0'
R = 892.0'

NE 1/4 SEC. 20 T. 24 S., R. 66 W.
PT 3+18.2

COLORADO 1-25-1142/88
RIGHT OF WAY
CROW JCT - APACHE CR.

SEE SHEET 3 FOR
POINT OF BEGINNING
PARCEL AC-50

AC-50

MORITZ C. KIRKLAND &
DOROTHY N. KIRKLAND
(SEE SHEET 3)

PT 318+06.4
EXISTING E

AC-27 333+00±
CLOSE 16' N.C.

AC-27

MORITZ C. KIRKLAND &
DOROTHY N. KIRKLAND

PROPOSED R.O.W. (1964)

EXISTING R.O.W.


RIGHT CONTROL LINE

EXISTING & PROPOSED R.O.W. (1964)

SW 1/4 SEC. 17



NW 1/4 SEC. 20

REVISIONS	

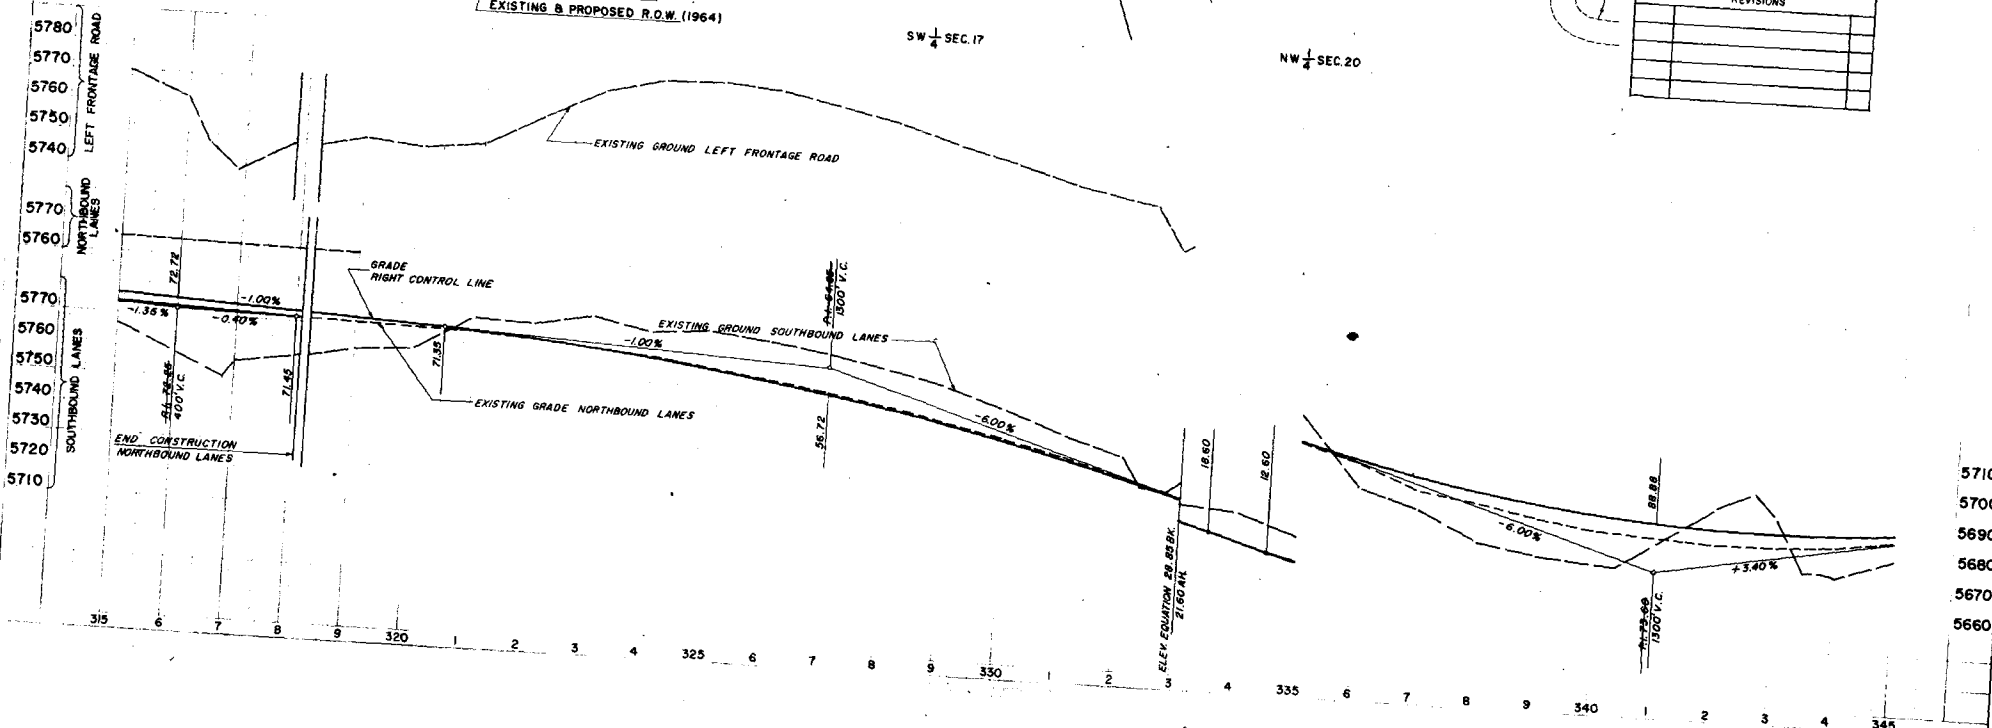

PLAN
NOTES:
1. ALL DIMENSIONS ARE IN FEET UNLESS OTHERWISE NOTED.
2. ALL CORNERS ARE TO BE SET BY THE FIELD ENGINEER.

PROFILE
NOTES:
1. ALL ELEVATIONS ARE IN FEET UNLESS OTHERWISE NOTED.
2. ALL GRADES ARE TO BE SET BY THE FIELD ENGINEER.

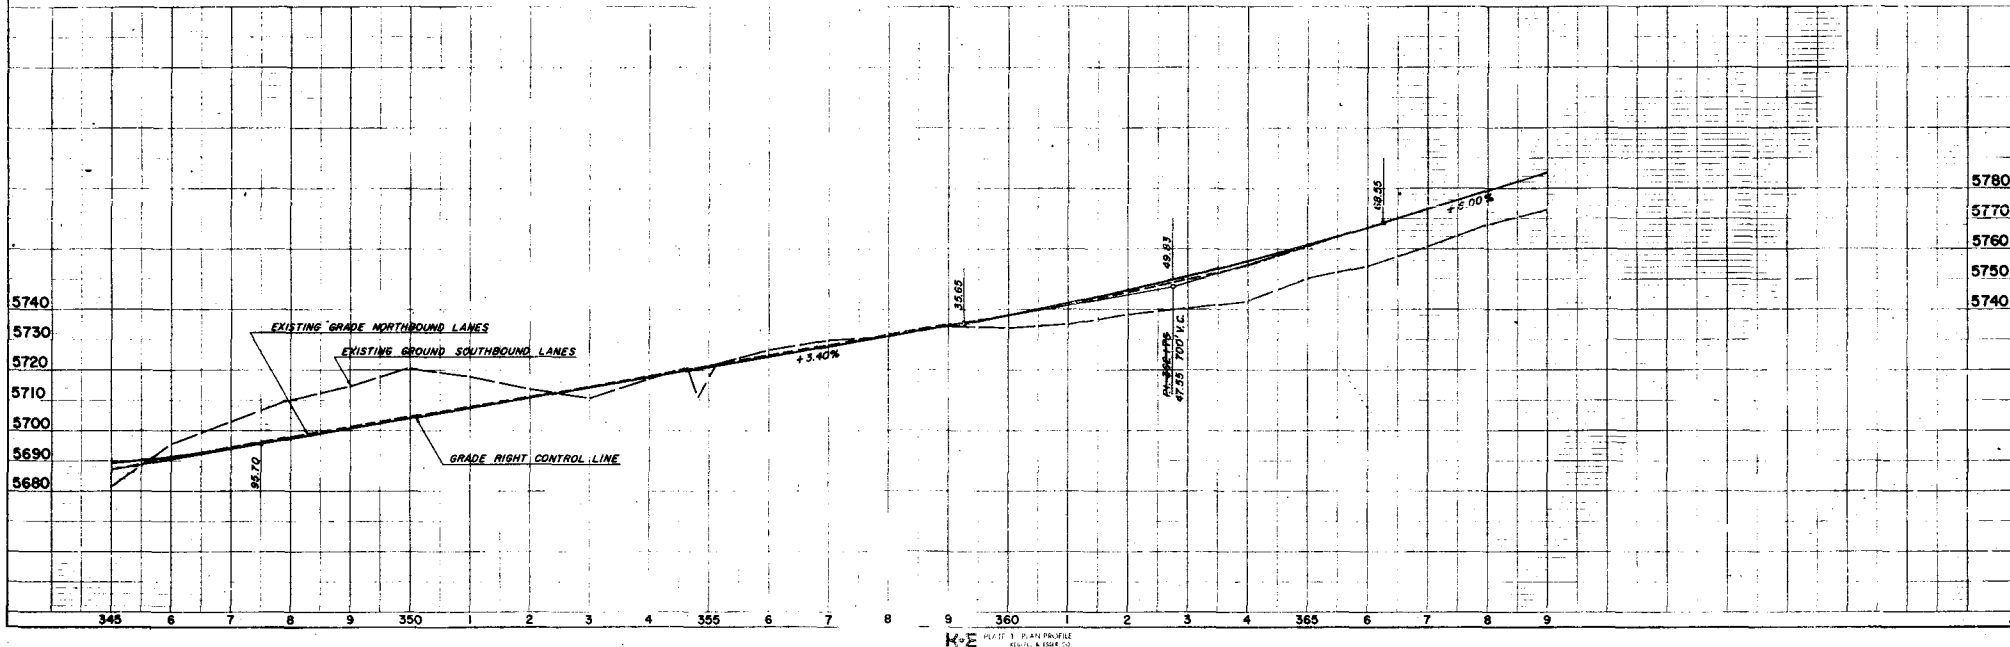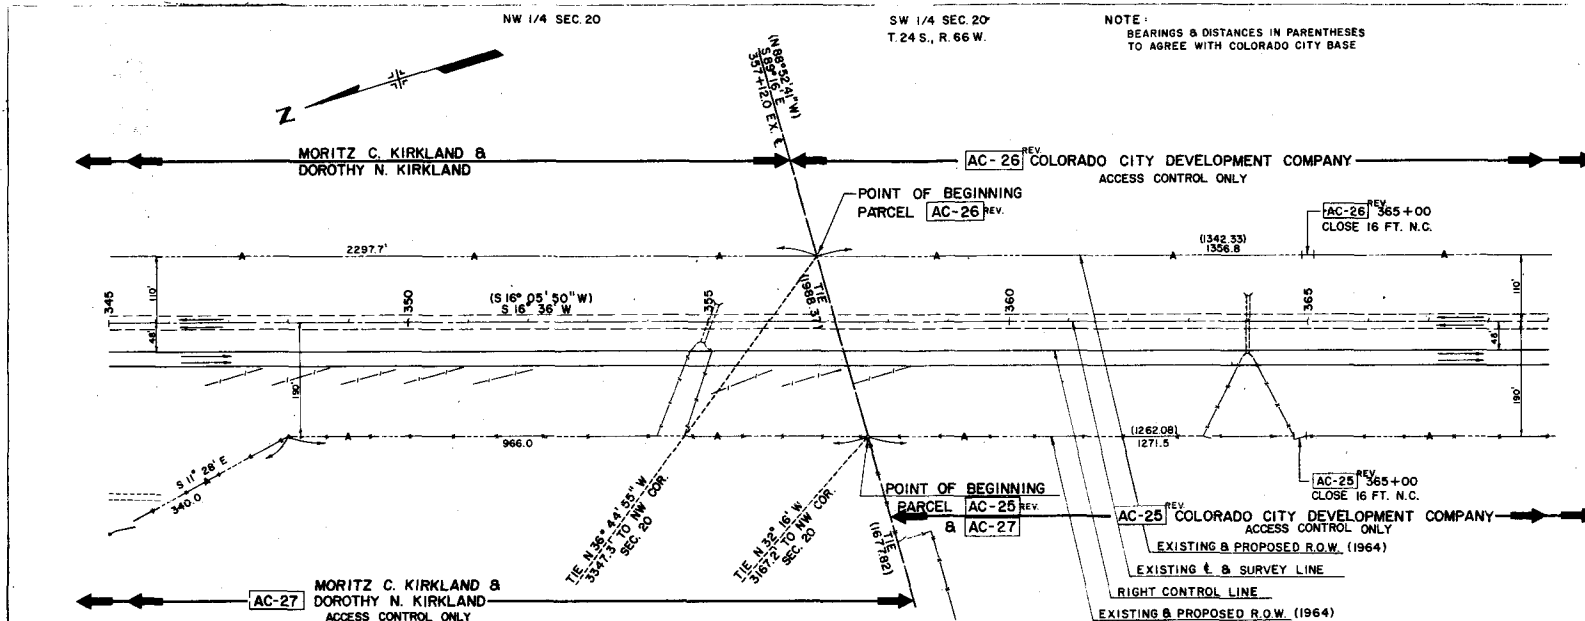


SW 1/4 SEC. 20
T. 24 S., R. 66 W.

NOTE:
BEARINGS & DISTANCES IN PARENTHESES
TO AGREE WITH COLORADO CITY BASE

PROJECT NO.	1-25-1(42) 66
SHEET NO.	5

RIGHT OF WAY
CROW JCT - APACHE CR.

REVISIONS	DATE	BY	VR
2/7/66	REVISED	AC-25 & AC-26	

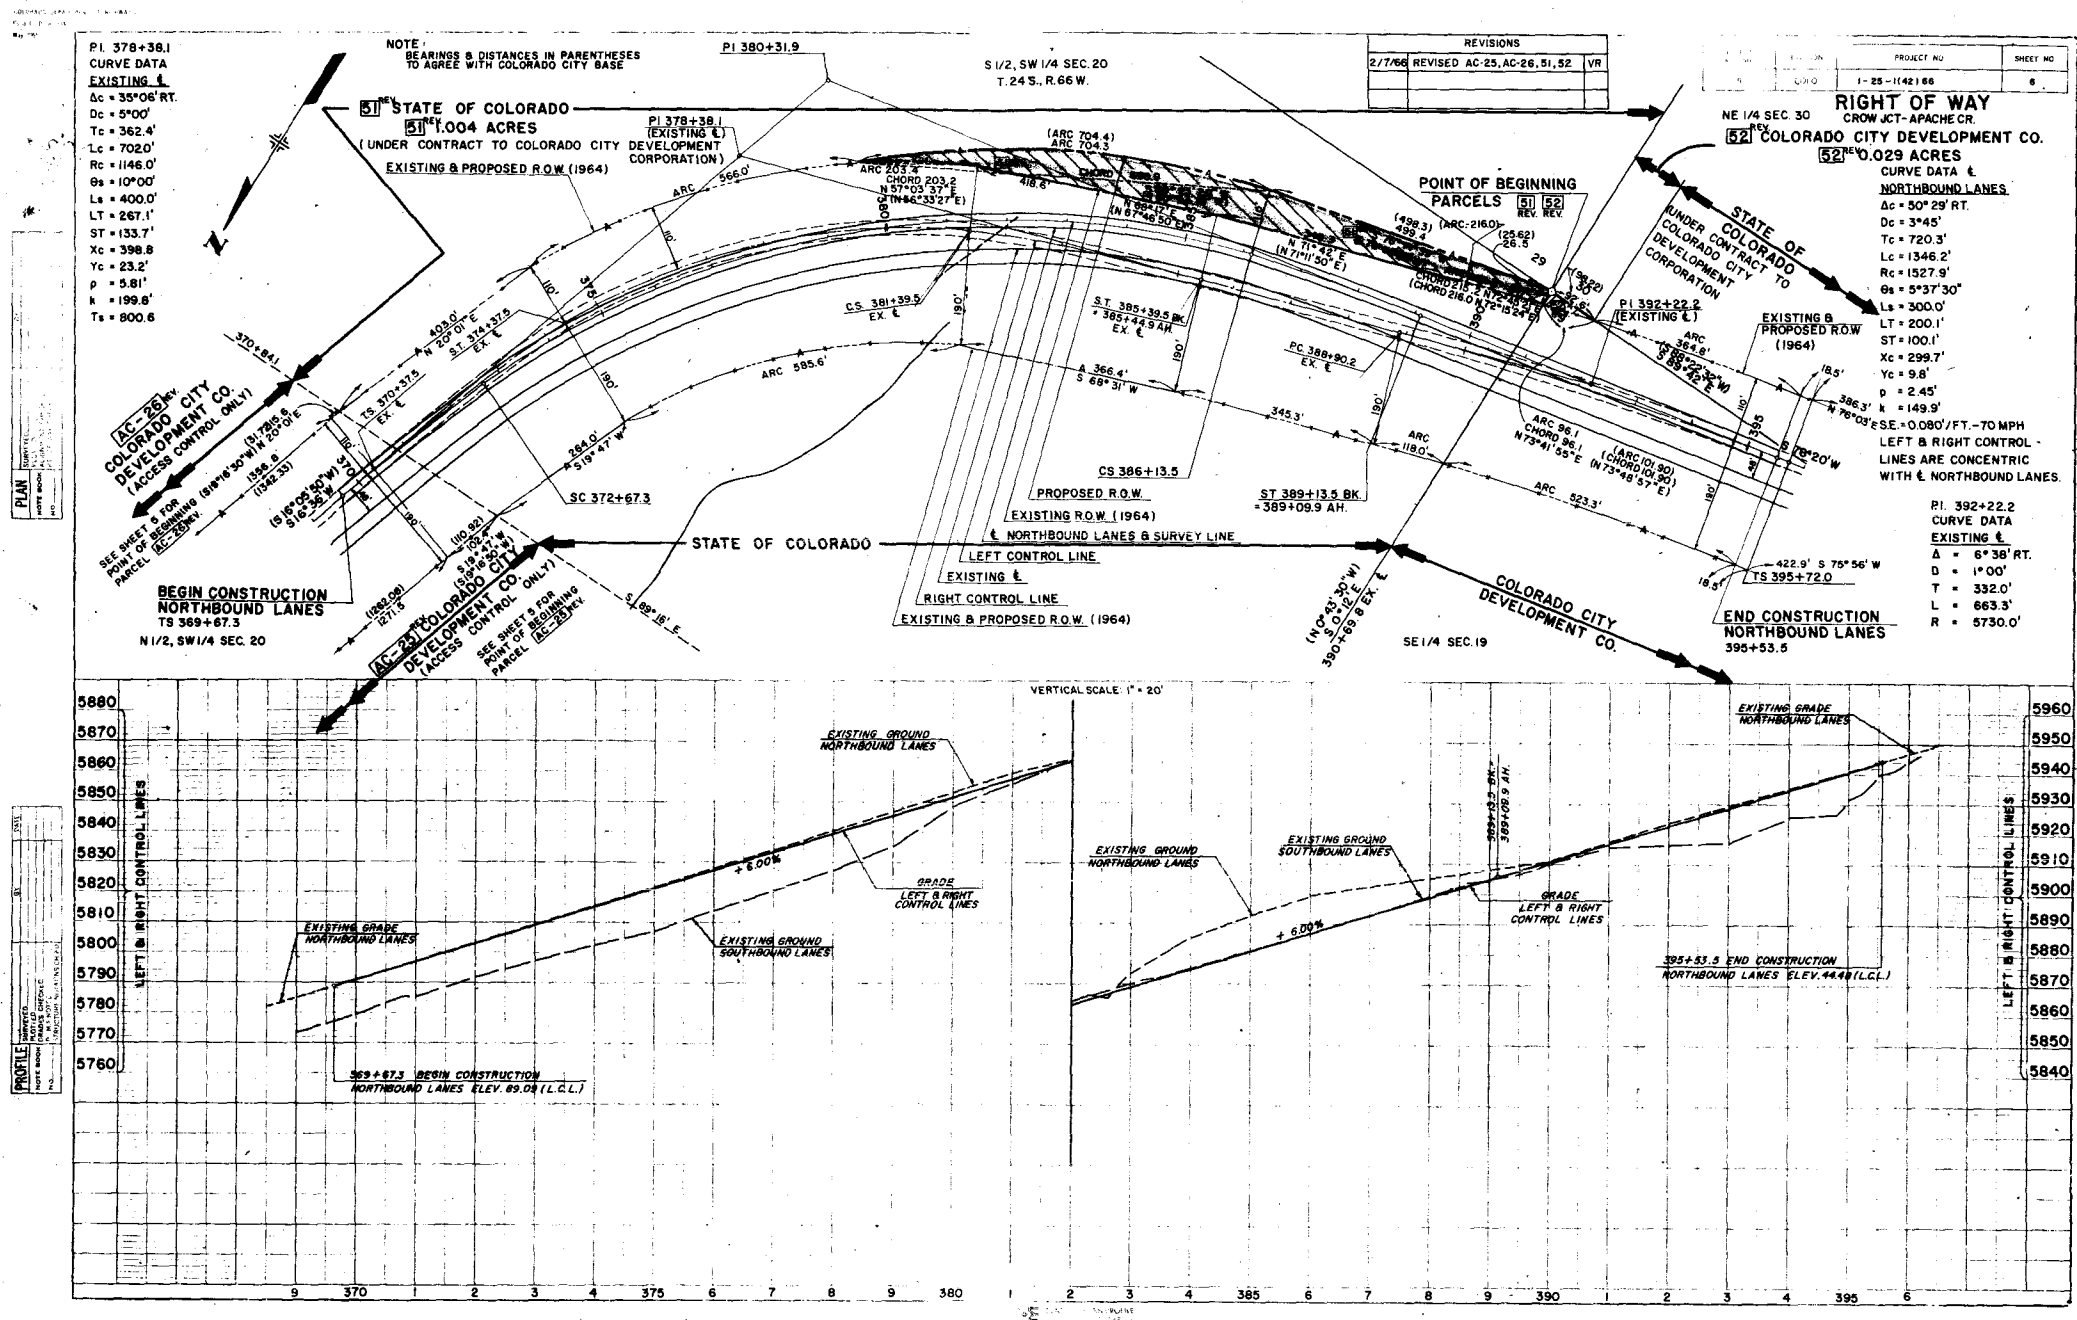

JAN 1966

NOTE:
BEARINGS & DISTANCES IN PARENTHESES
TO AGREE WITH COLORADO CITY BASE

NE 1/4 SEC. 30 T. 24 S., R. 66 W.

SE 1/4 SEC. 30

PROJECT NO.	1-25-1142166
SHEET NO.	8

RIGHT OF WAY CROW JCT-APACHE CR.

STATE OF COLORADO
AC-24 ACCESS CONTROL ONLY
(UNDER CONTRACT TO COLORADO
CITY DEVELOPMENT CORPORATION)

EXISTING & PROPOSED R.O.W.

EXISTING &
SURVEY LINE

RIGHT CONTROL LINE

EXISTING & PROPOSED R.O.W.

POINT OF BEGINNING
PARCEL AC-24 REV.

BEGIN CONSTRUCTION
LEFT FRONTAGE RD.
439+50

BEGIN CONSTRUCTION
RIGHT FRONTAGE RD.
433+15

RIGHT FRONTAGE ROAD

REVISIONS		
2/7/66	REVISED AC-24	VR

KENNETH A. & MAGGIE BELL POUNDS
[54] SEE SHEET 9

STATE OF COLORADO
(UNDER CONTRACT TO COLORADO CITY
DEVELOPMENT CORPORATION)

NW 1/4 SEC. 30


SW 1/4 SEC. 30



VERTICAL SCALE 1" = 20'


EXISTING GRADE NORTHBOUND LANES


EXISTING GROUND SOUTHBOUND LANES


PROFILE

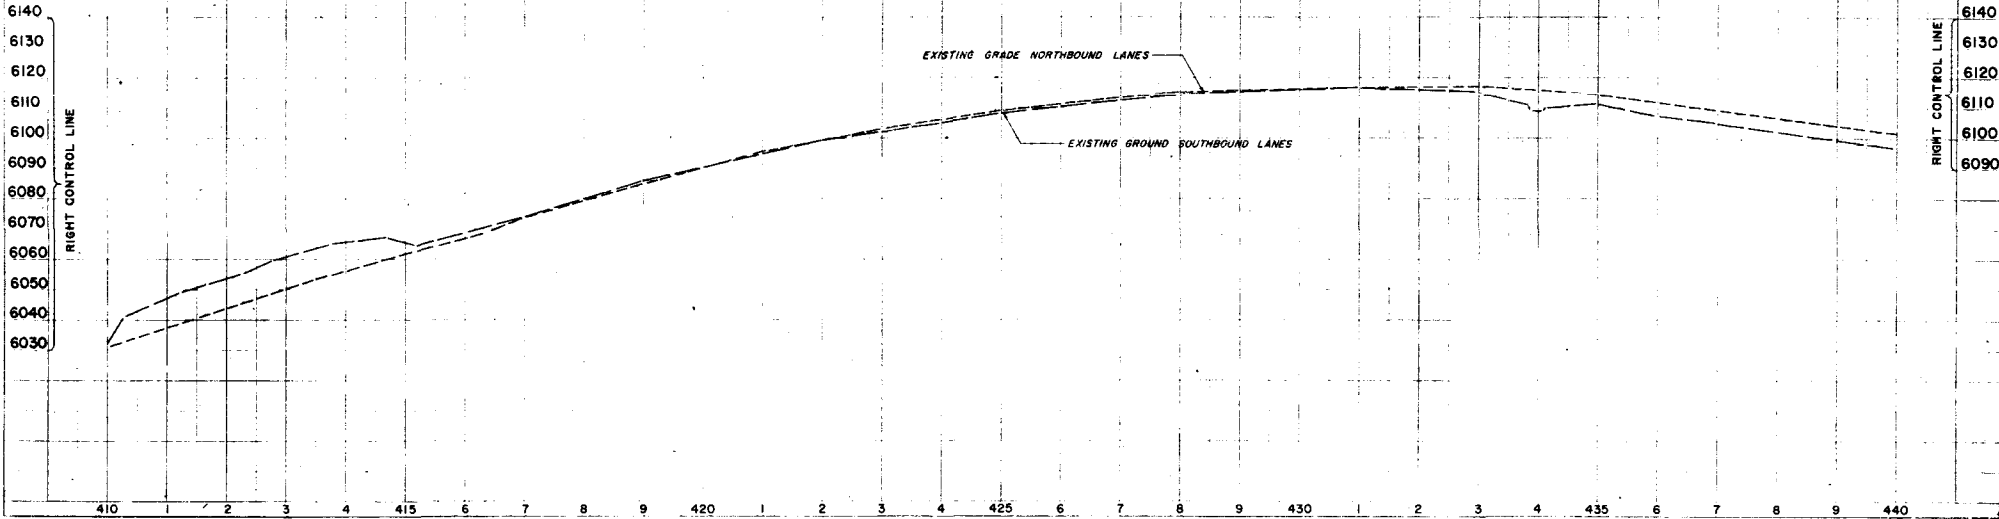

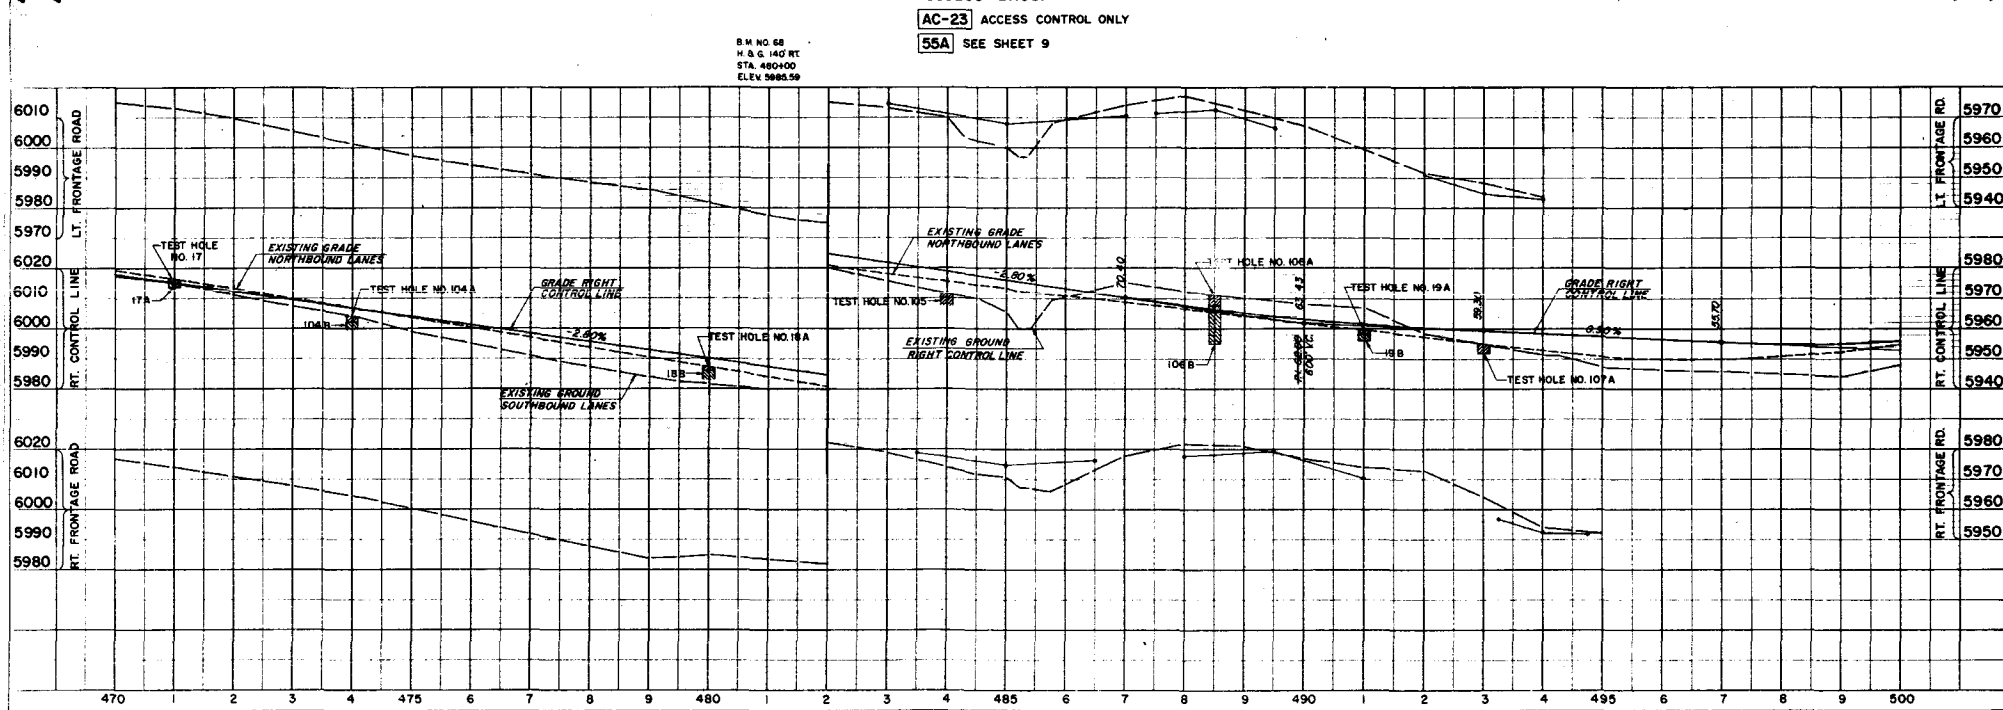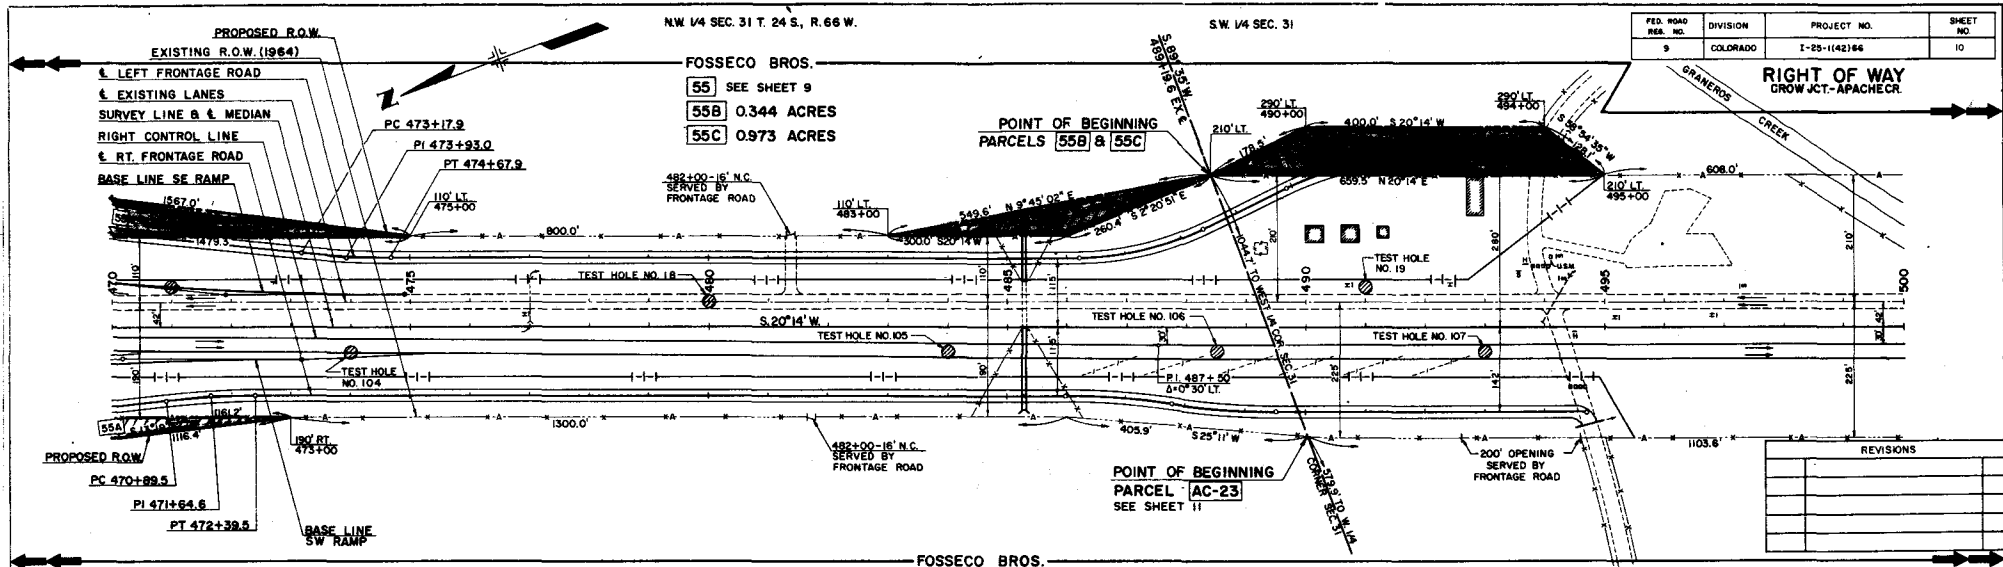

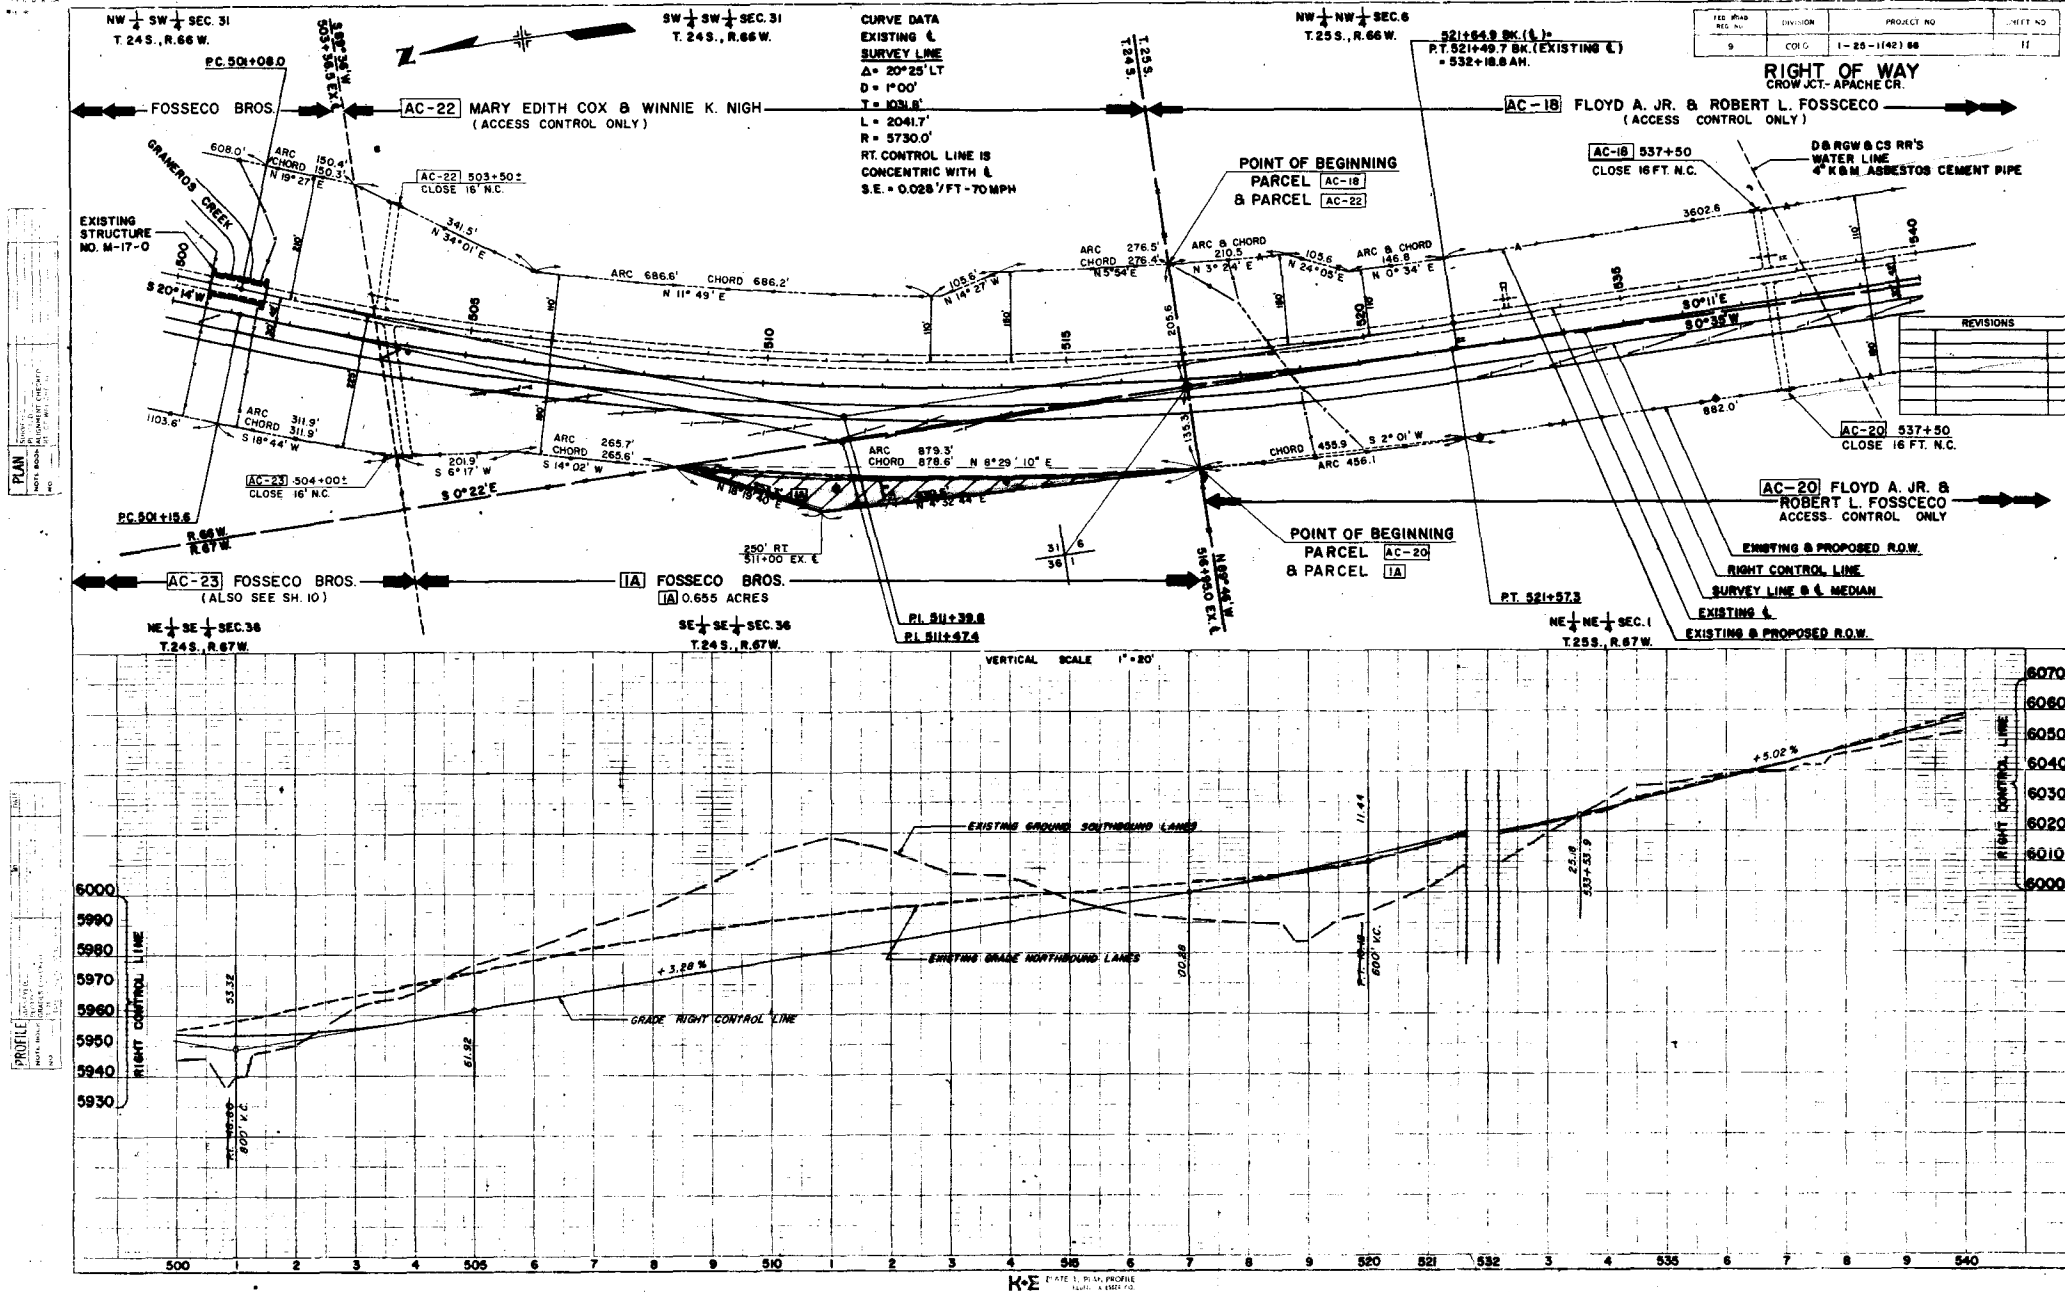


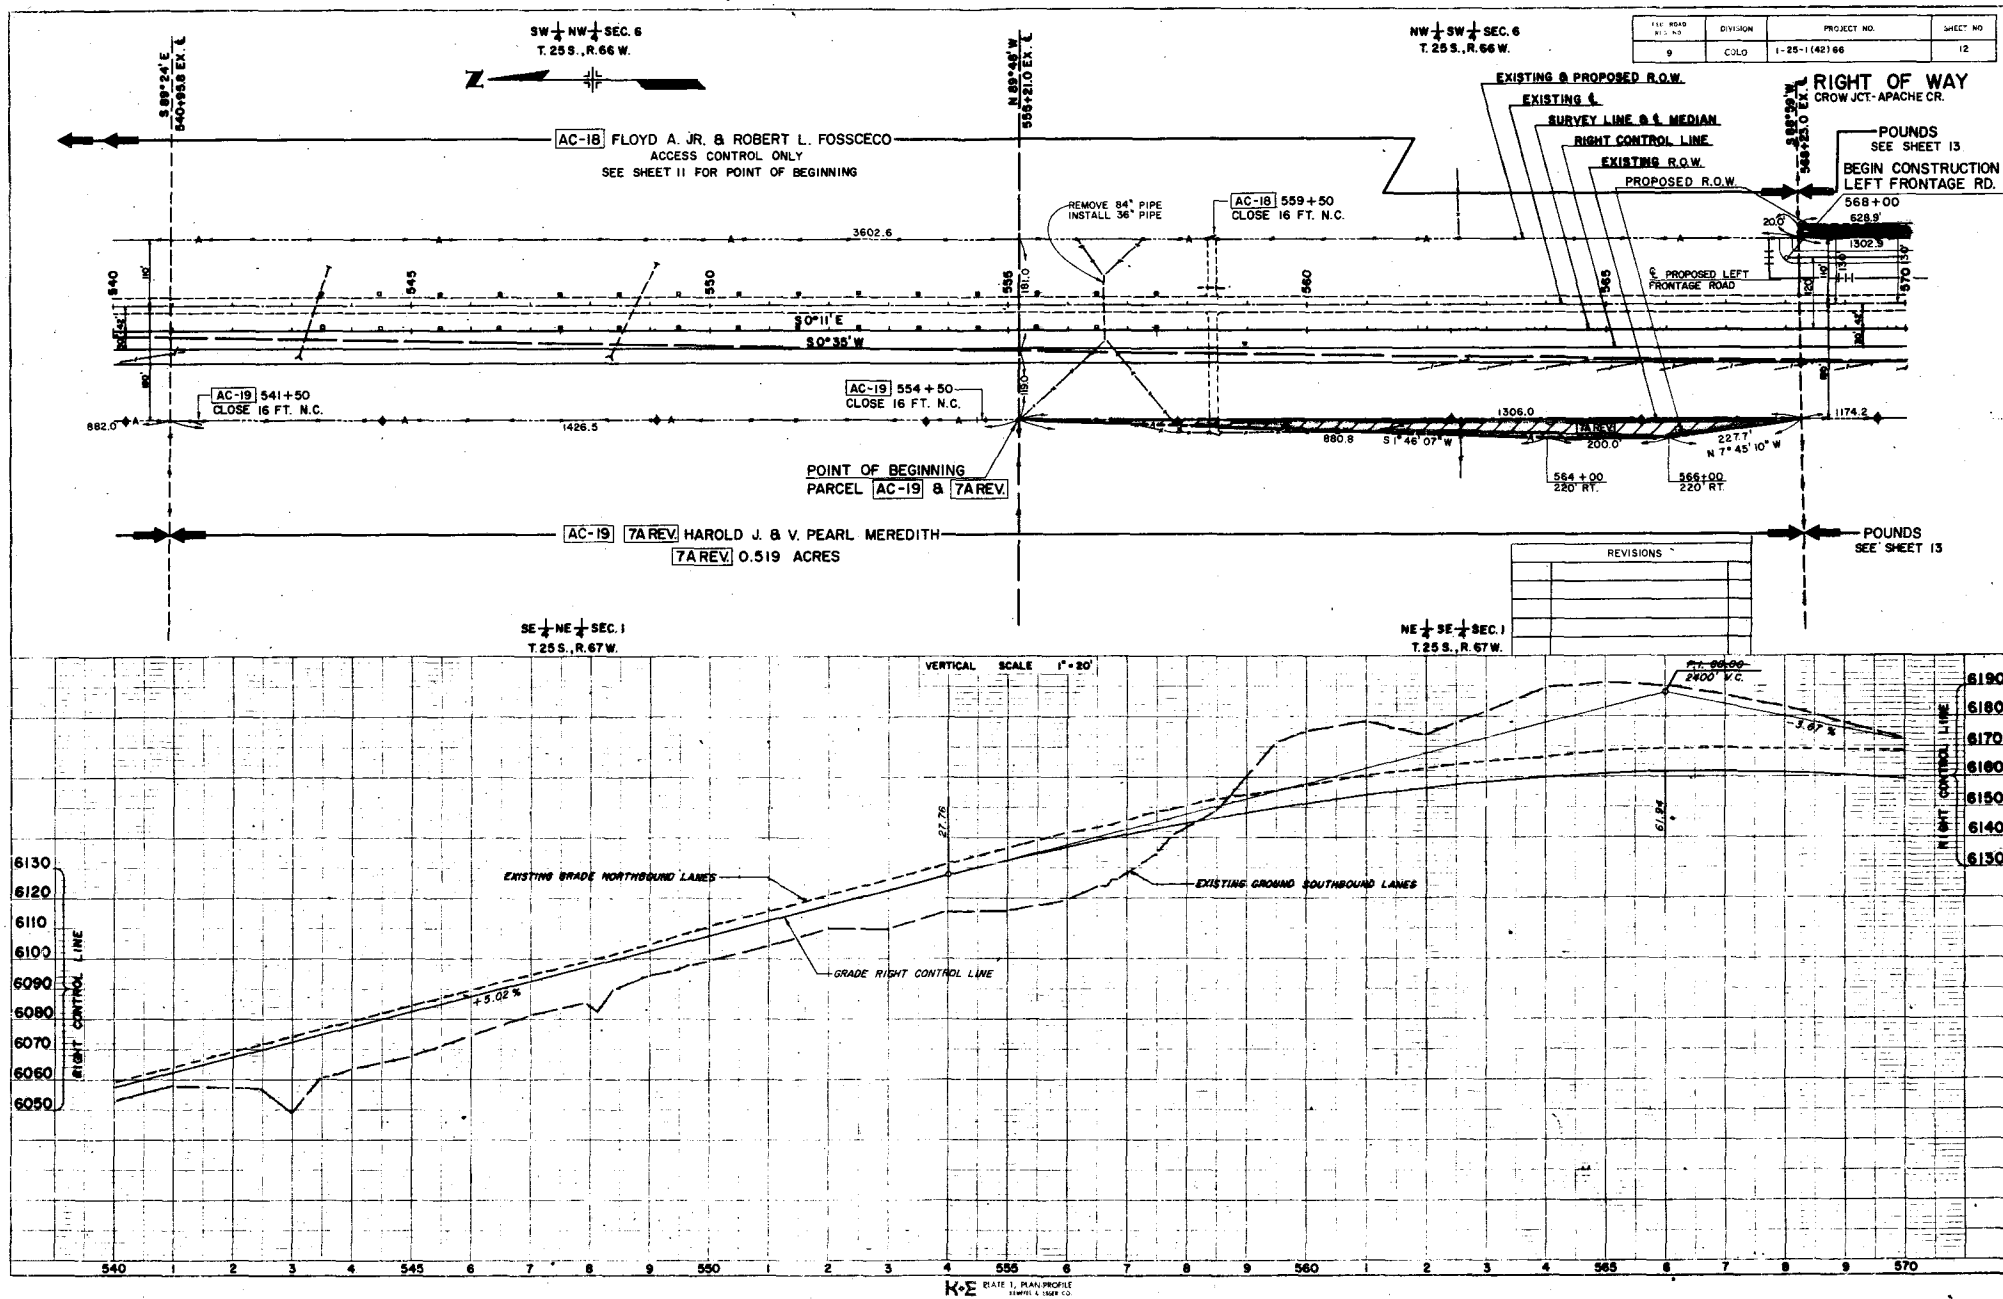

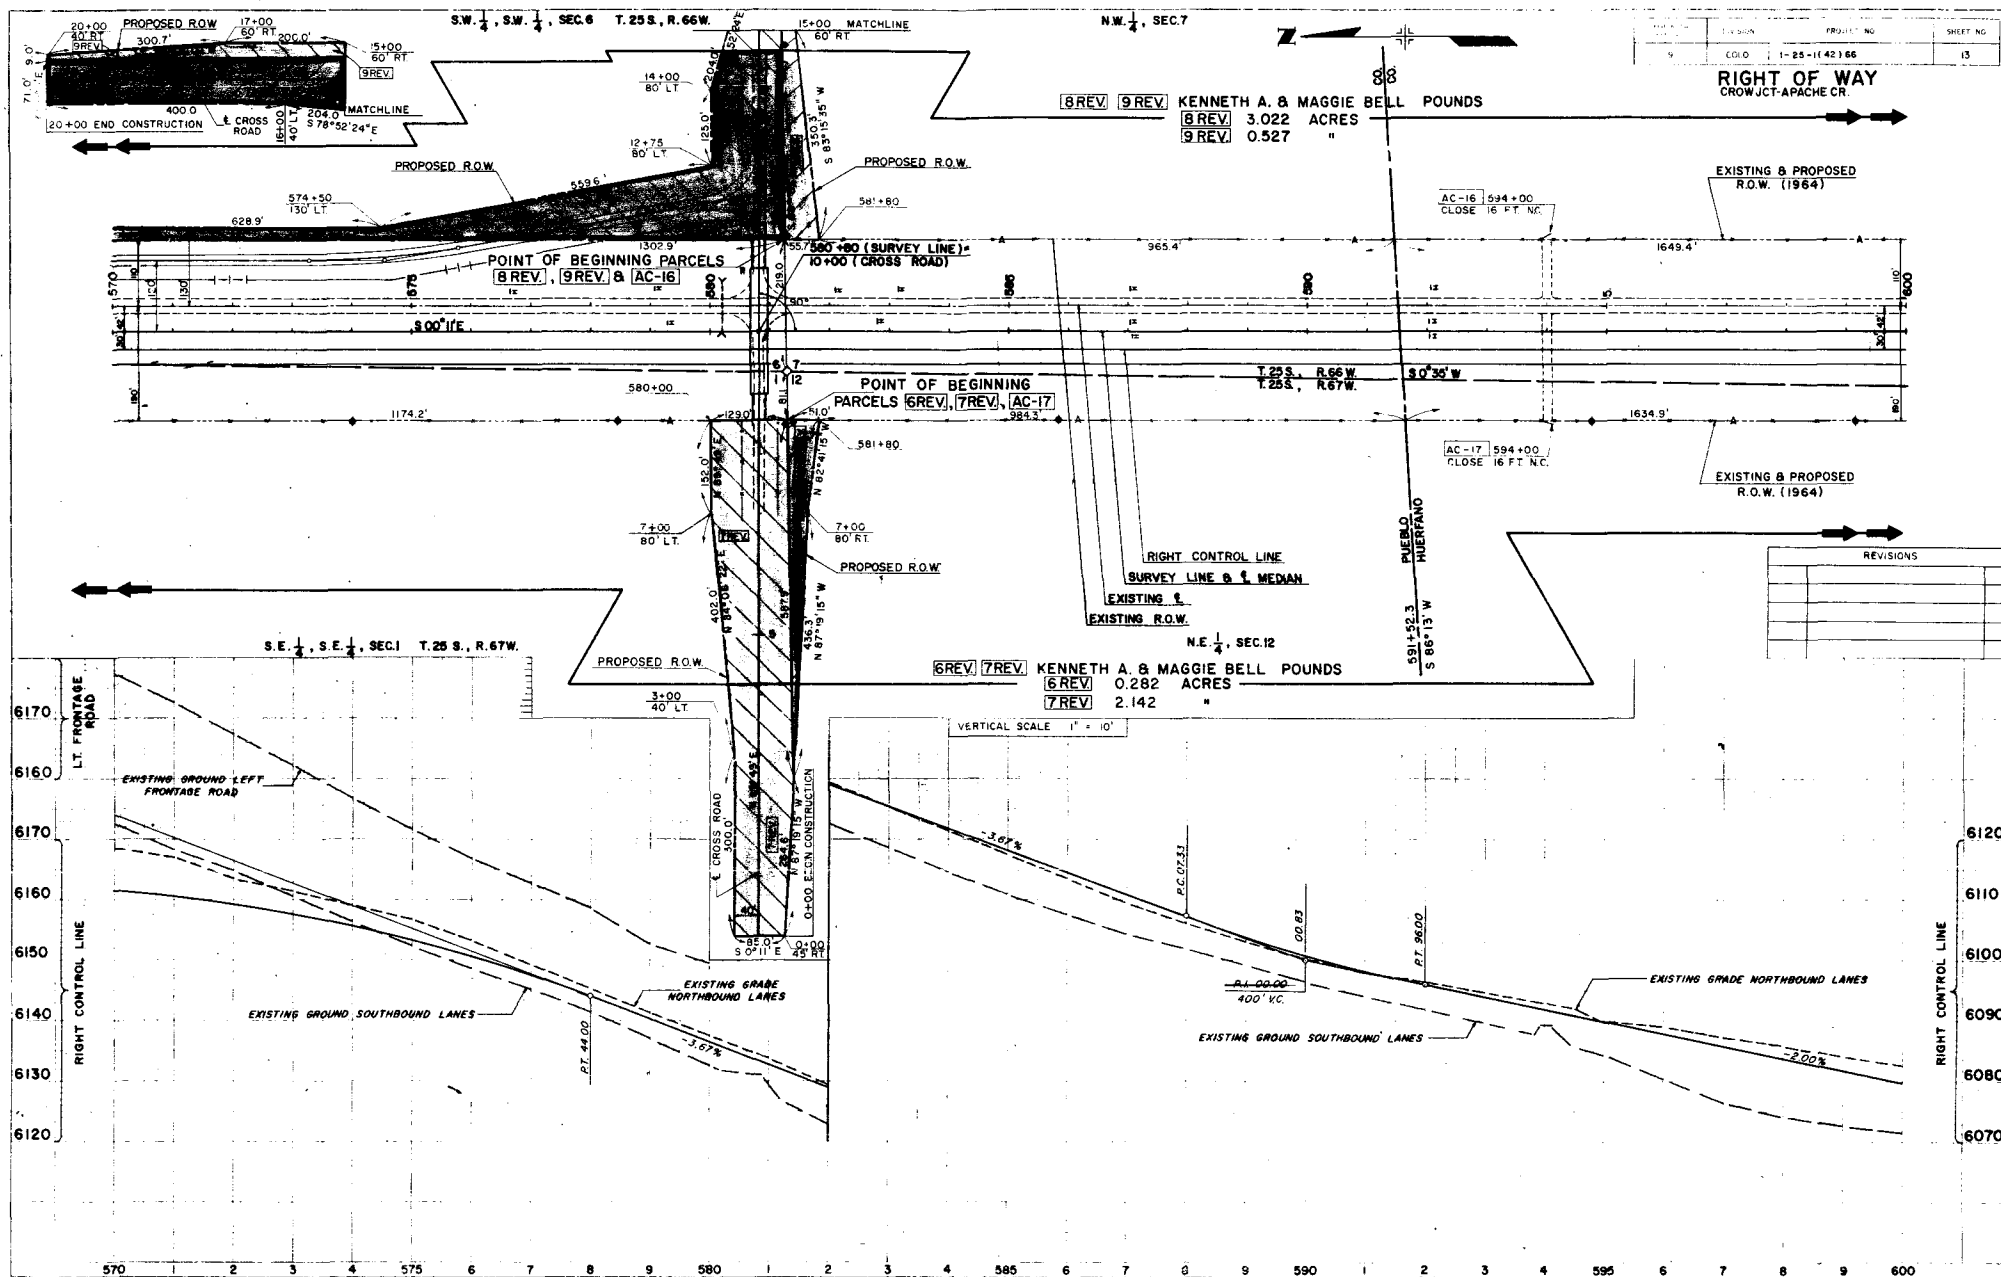

PLAN
 SCALE: 1" = 40' HORIZ.
 1" = 10' VERT.
 NOTE: MOORE
 11/1/80

PROFILE
 SCALE: 1" = 40' HORIZ.
 1" = 10' VERT.
 NOTE: MOORE
 11/1/80

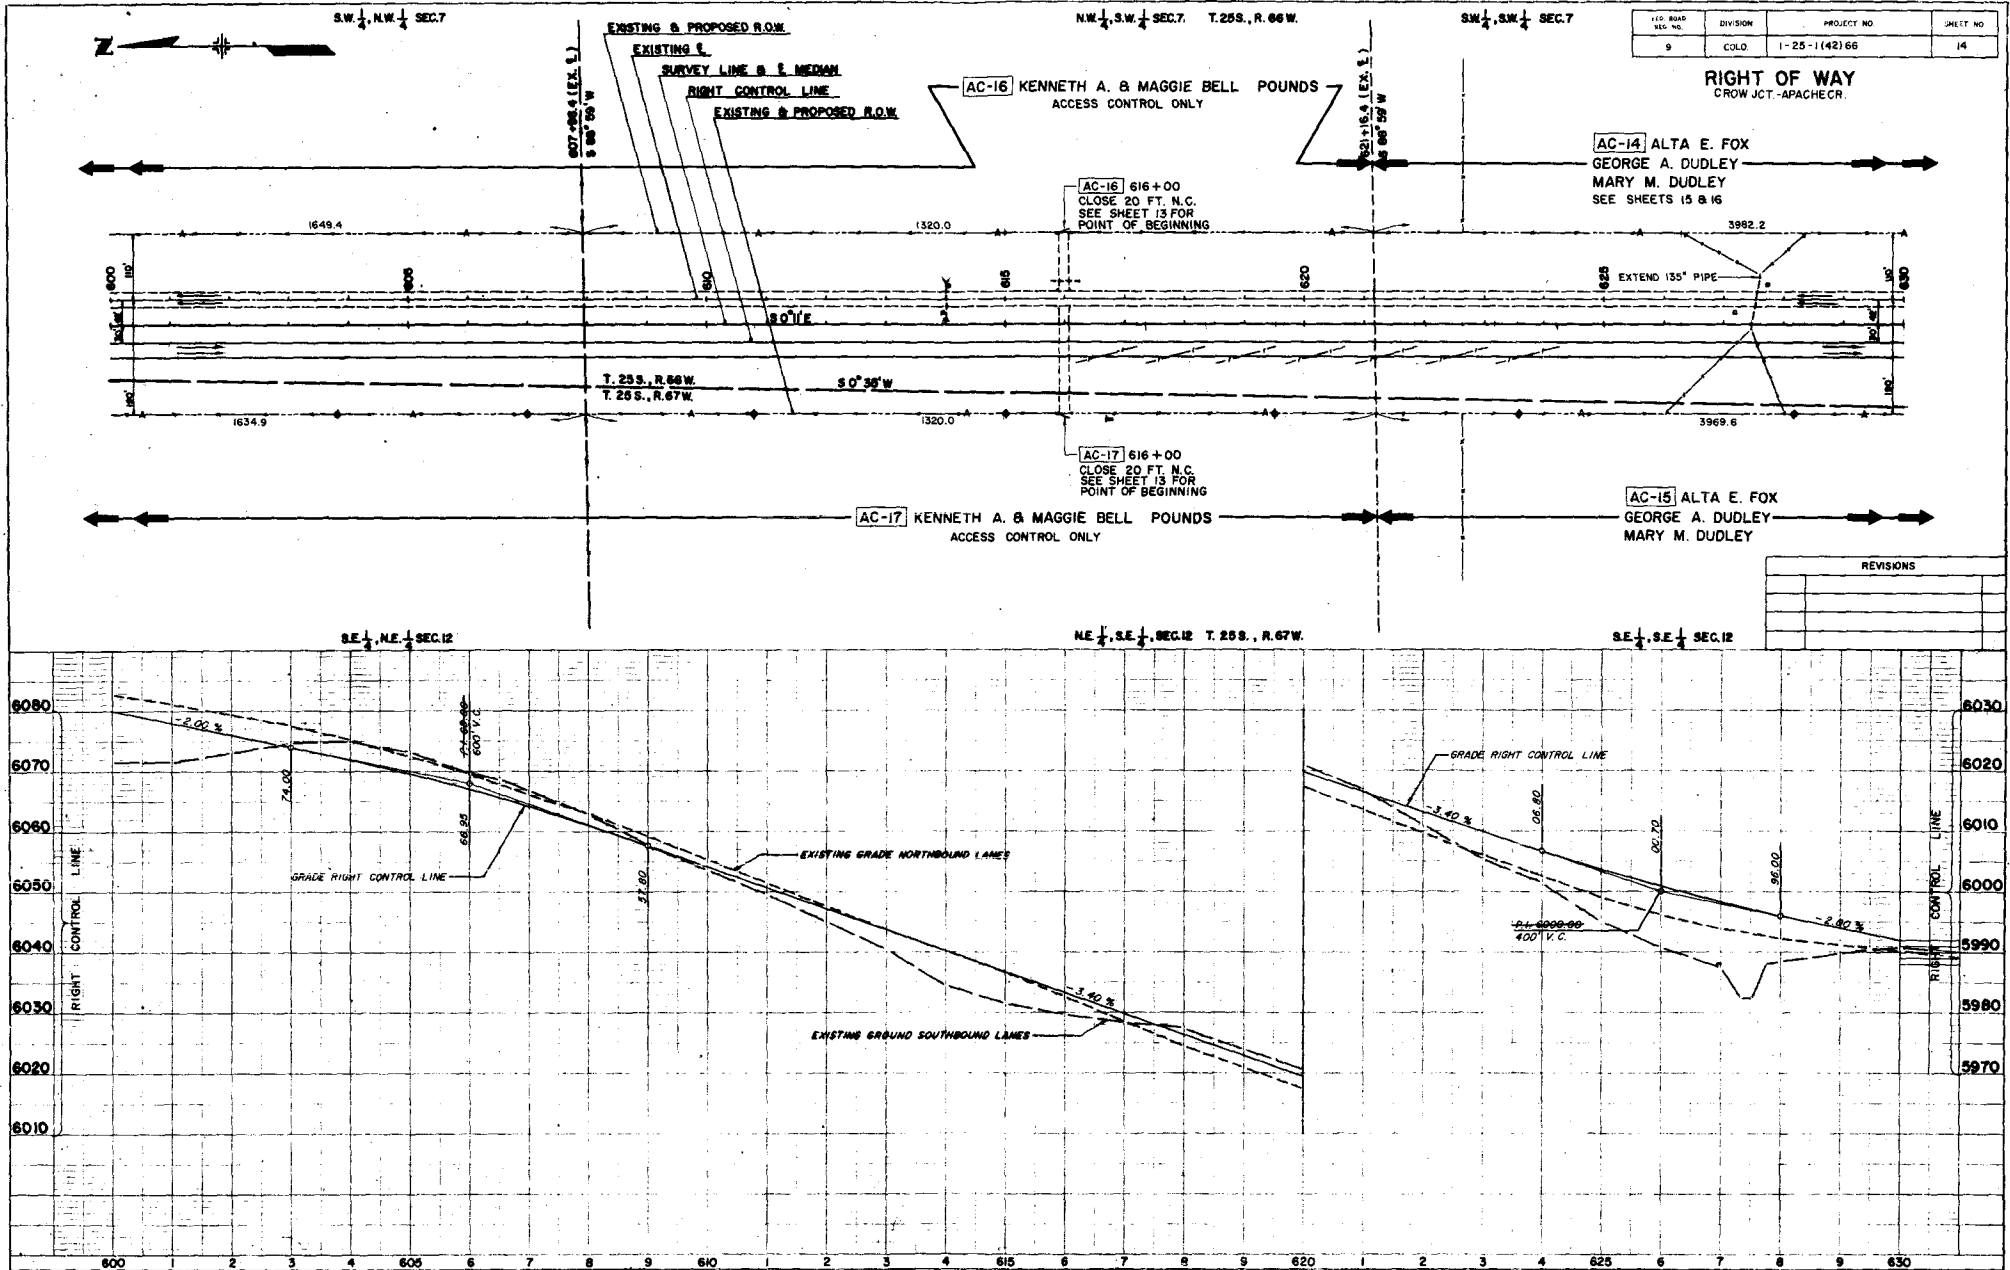

110-ROAD SEC. NO.	DIVISION	PROJECT NO.	SHEET NO.
9	COLO.	1-25-1(42)66	14

RIGHT OF WAY
 CROW JCT - APACHECR.


REVISIONS

S.W. 1/4 SEC. 7

N.W. 1/4 SEC. 18 T. 25 S., R. 66 W.

FEED ROAD SEC. NO.	DIVISION	PROJECT NO.	SHEET NO.
9	COLO.	I-25-1142166	15


RIGHT OF WAY
CROW JCT. APACHE C.R.

 

834+35.0 (EX. 1)
S 88° 55' W

AC-14 ALTA E. FOX
GEORGE A. DUDLEY
MARY M. DUDLEY
ACCESS CONTROL ONLY

AC-14 643+50
CLOSE 16 FT. N.C.
SEE SHEET 16 FOR
POINT OF BEGINNING

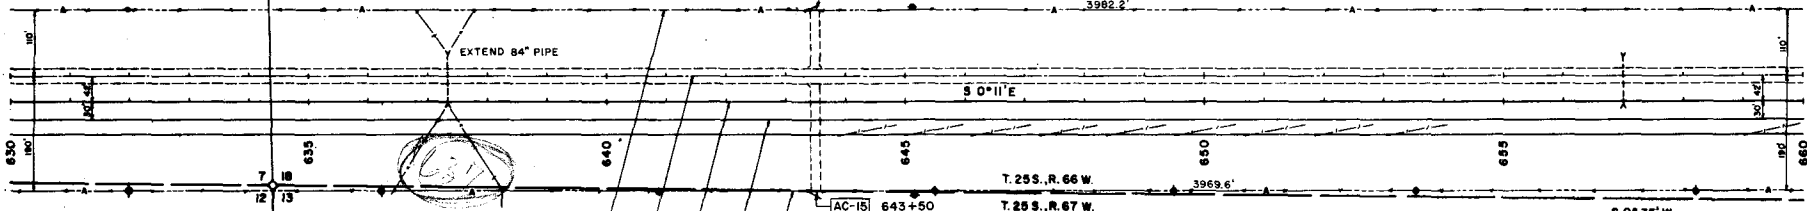

AC-15 643+50
CLOSE 16 FT. N.C.
SEE SHEET 16 FOR
POINT OF BEGINNING

AC-15 ALTA E. FOX
GEORGE A. DUDLEY
MARY M. DUDLEY
ACCESS CONTROL ONLY

EXISTING & PROPOSED R.O.W.

RIGHT CONTROL LINE

SURVEY LINE & MEDIAN


EXISTING &

EXISTING & PROPOSED R.O.W.

S.E. 1/4 SEC. 12

N.E. 1/4 SEC. 13 T. 25 S., R. 67 W.

REVISIONS	

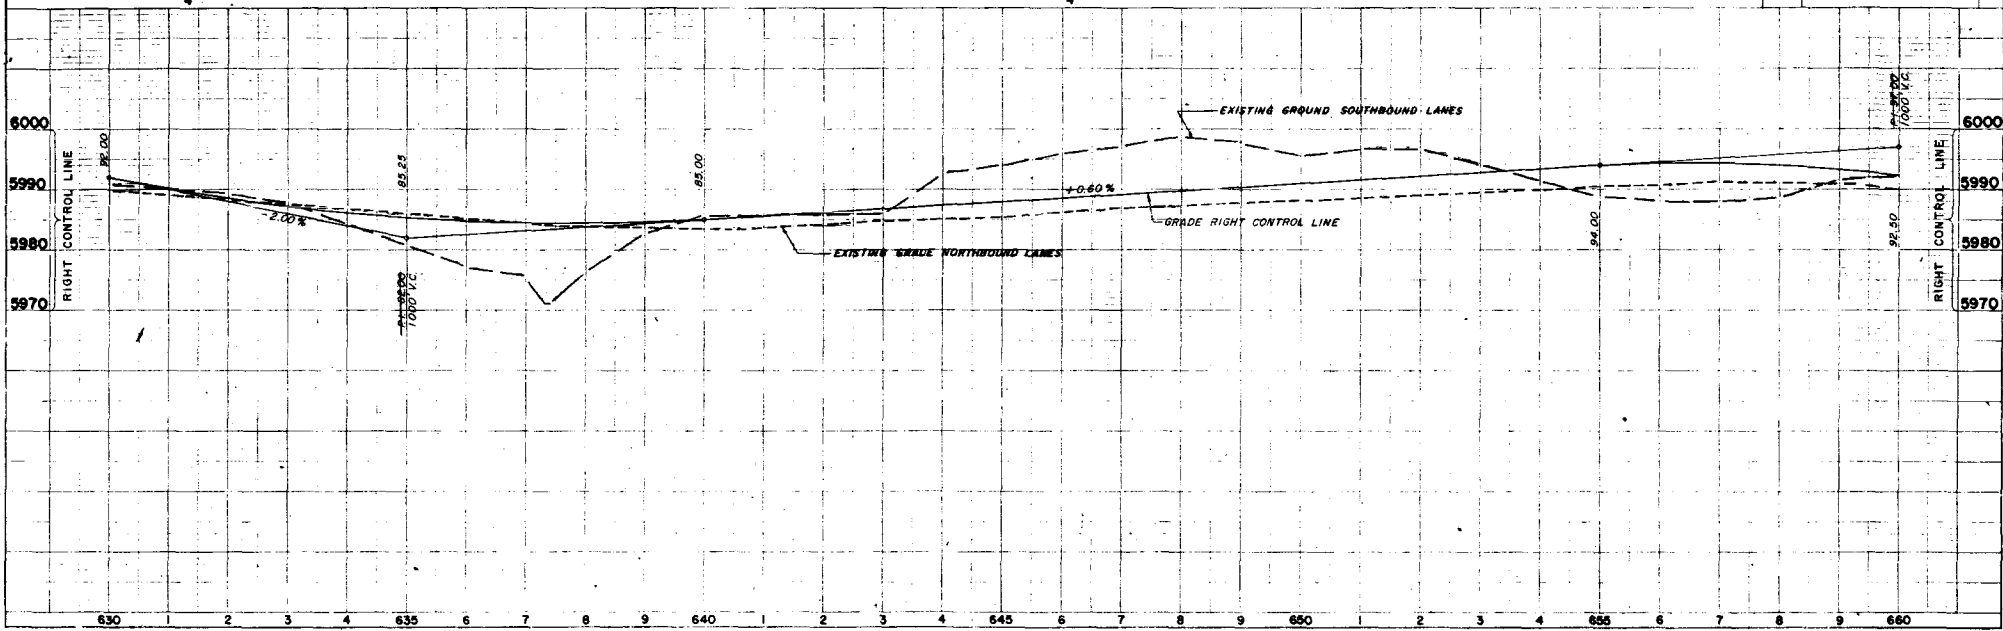

K-E


N.W. 1/4 SEC. 18

S.W. 1/4 SEC. 18 T. 25 S., R. 66 W

PROJECT NO.	DIVISION	SHEET NO.
1-25-1 (42) 66		16

RIGHT OF WAY
CROW JCT-APACHE
A. C. & BESSIE
FILLINGIM


N.W. 1/4 SEC. 19

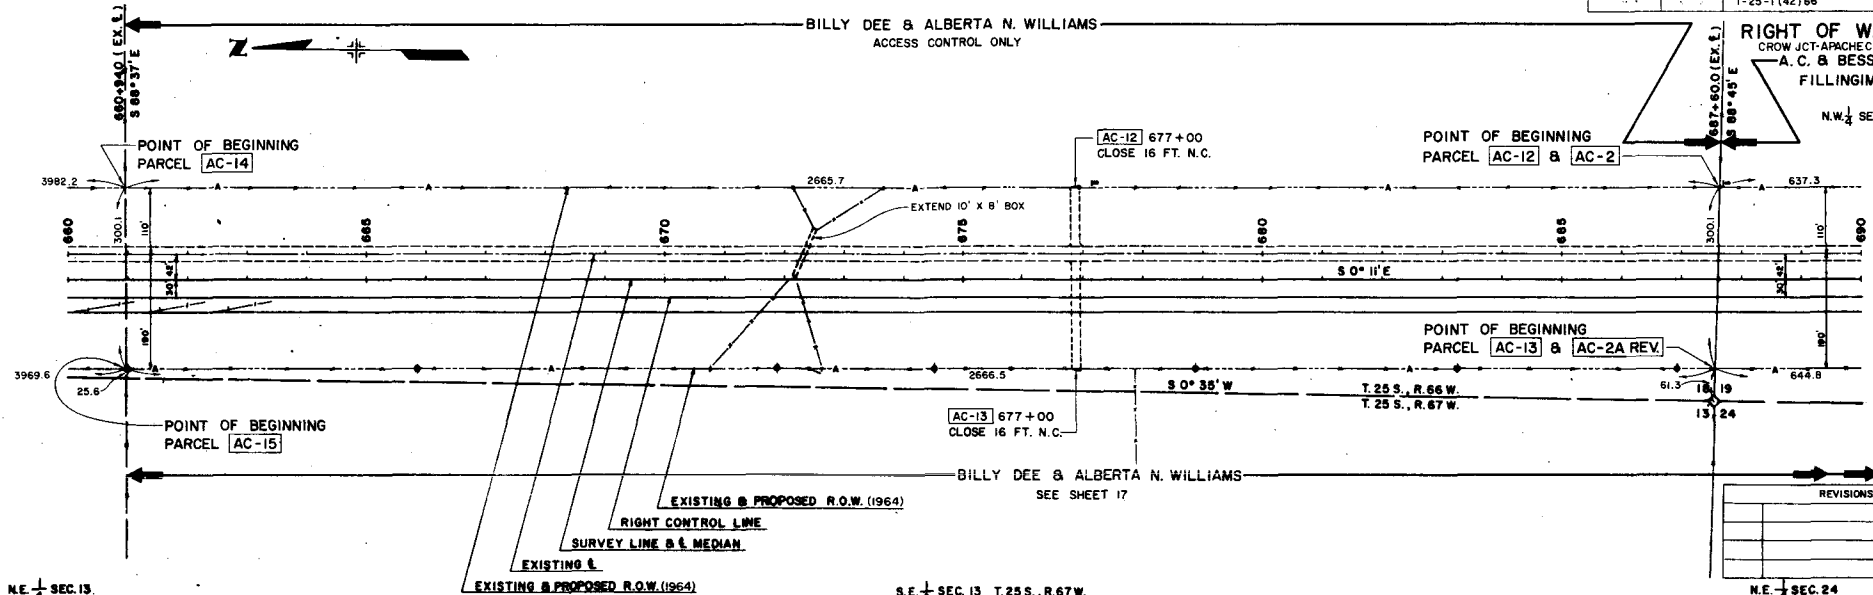


N.E. 1/4 SEC. 13

S.E. 1/4 SEC. 13 T. 25 S., R. 67 W.

N.E. 1/4 SEC. 24

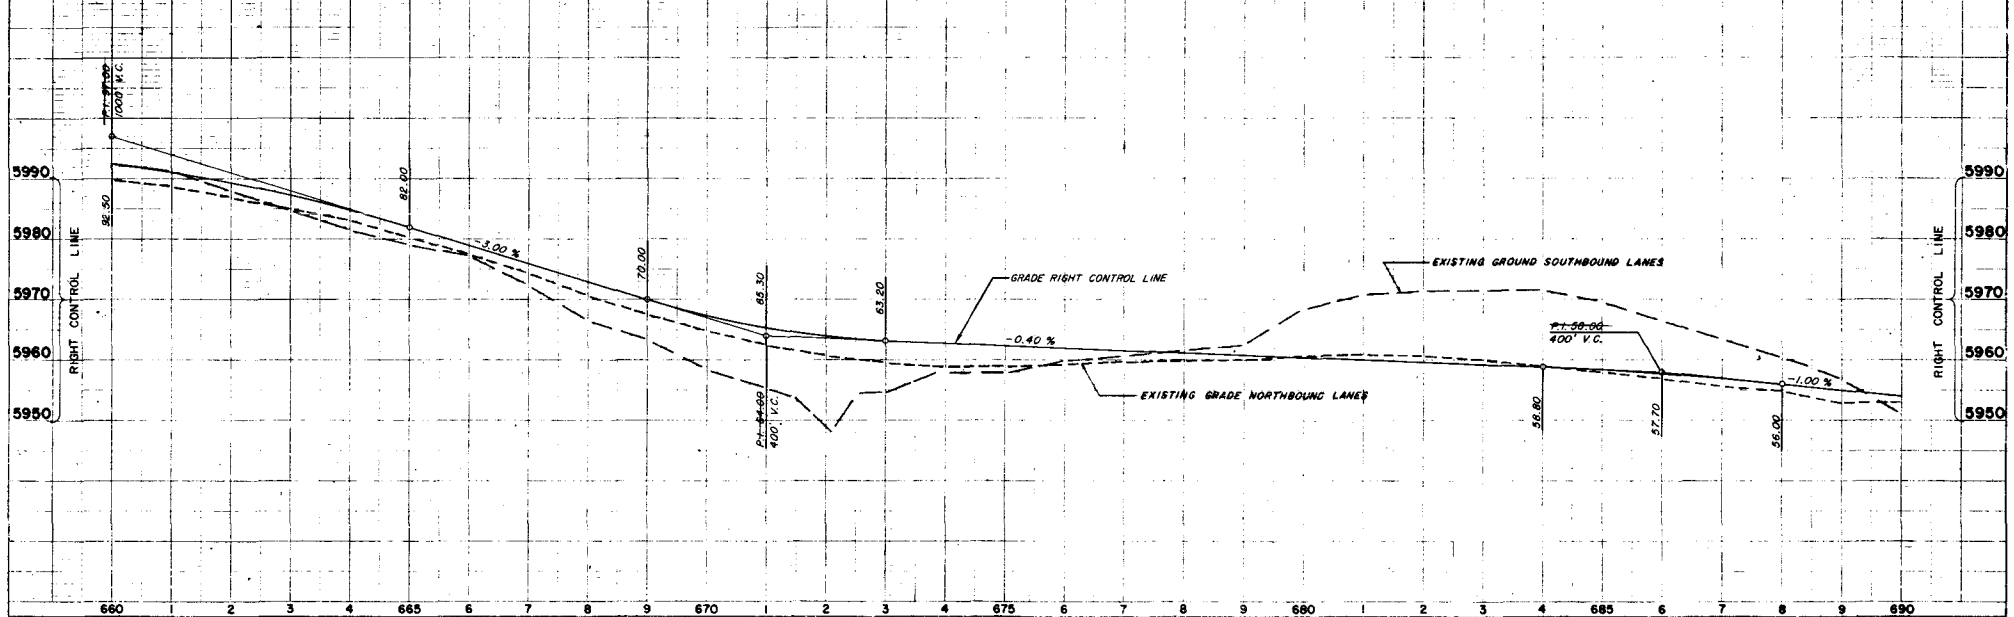

K-E DATE 1/1/66

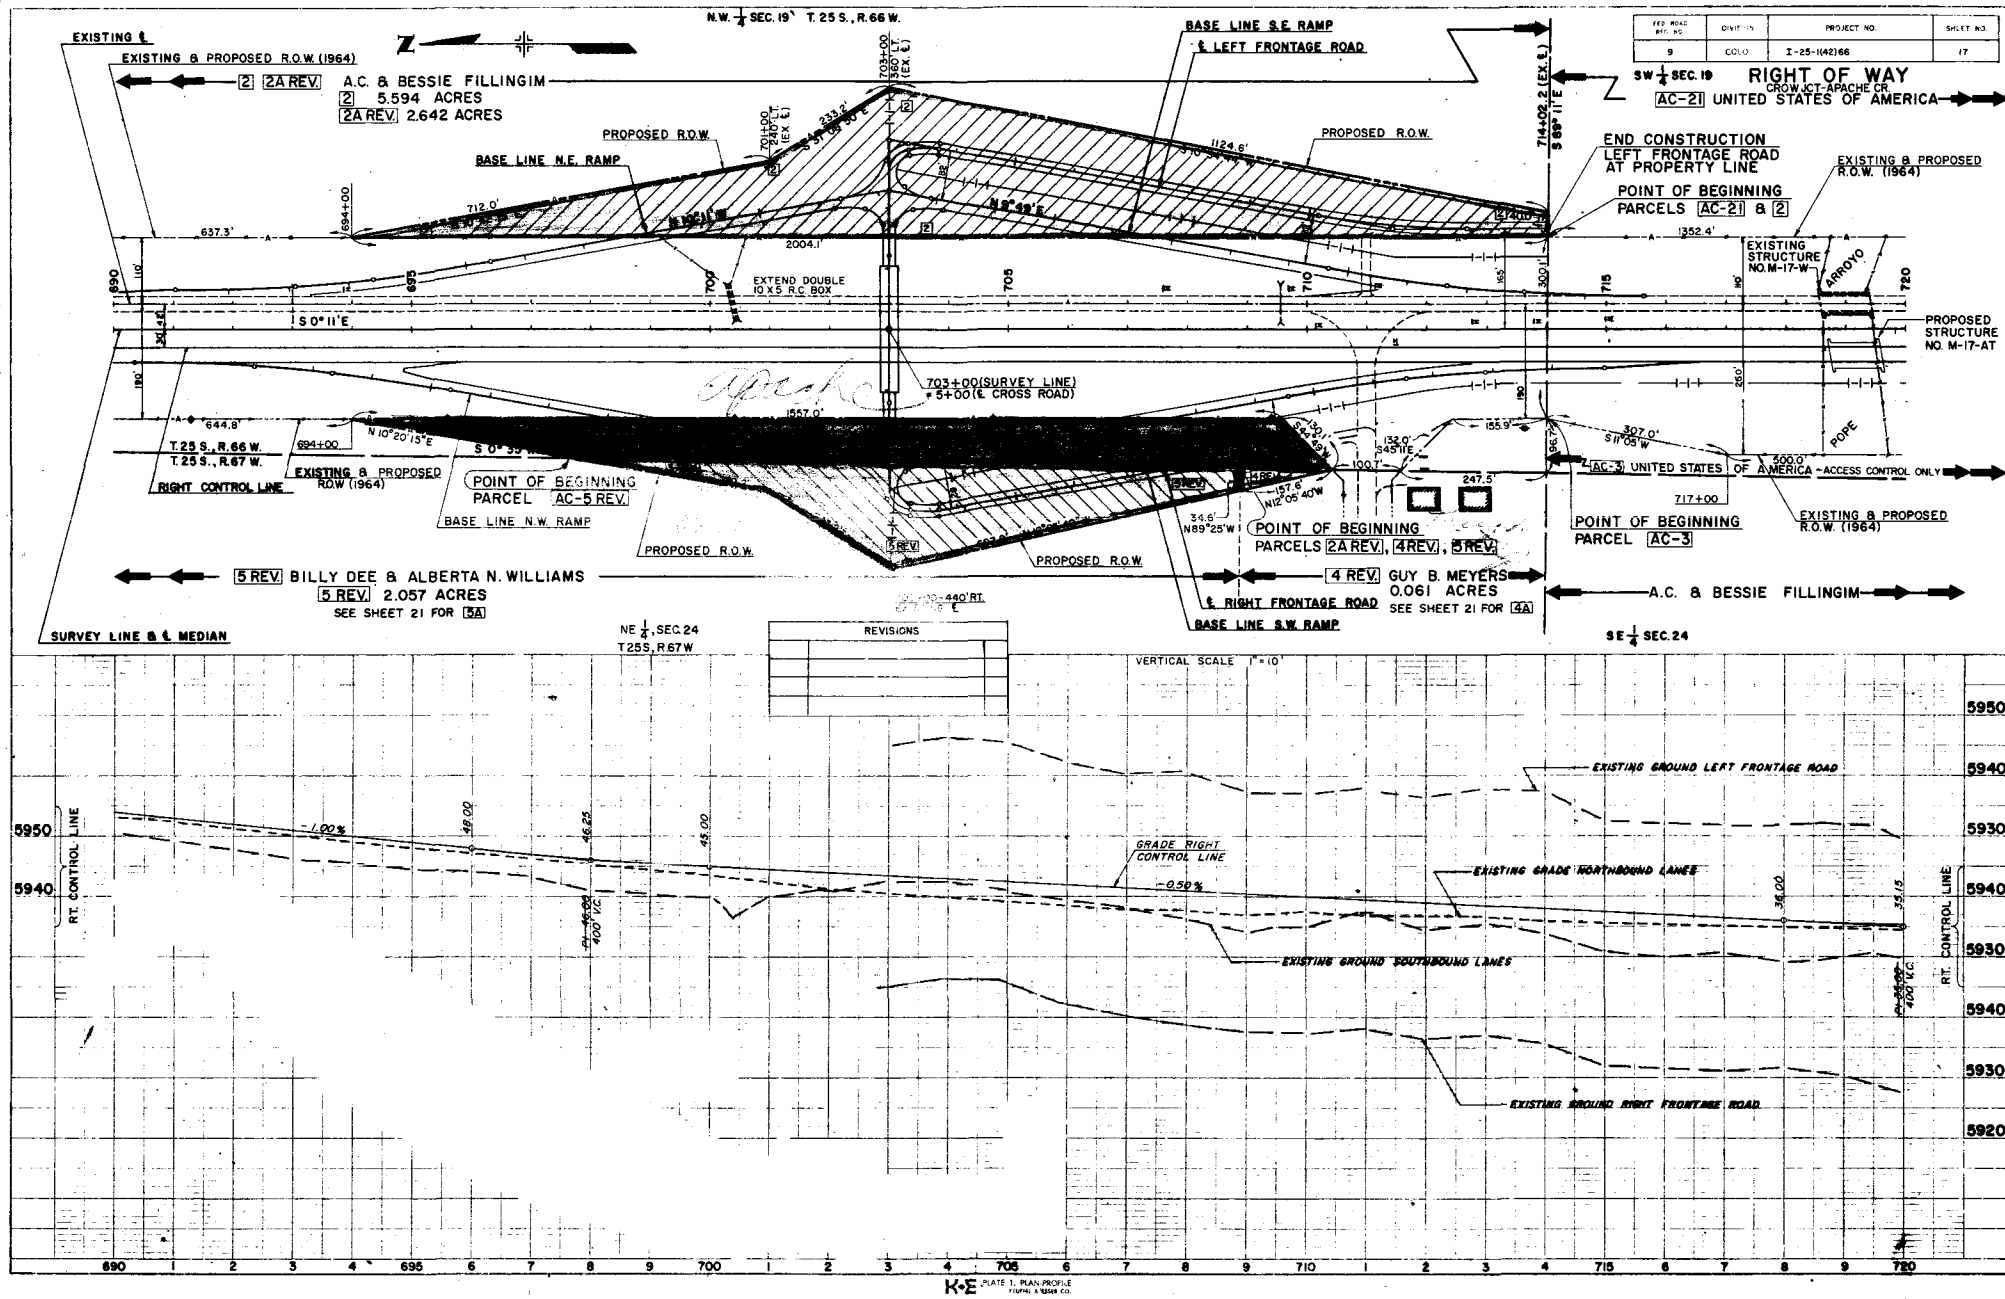



SW 1/4, SEC. 19
T. 25 S., R. 66 W.

NW 1/4, SEC. 30

SHEET NO.	DIVISION	PROJECT NO.	SHEET NO.
9	COLD	1-25-1(42) 66	18

RIGHT OF WAY
CROWLEY APACHE CR.


AC-21 UNITED STATES OF AMERICA
ACCESS CONTROL ONLY
SEE SHEET 17 FOR POINT OF BEGINNING

AC-10 HOWARD & MILBRY JO ALFORD
SEE SHEETS 19 & 20


PERMIT FOR U.S. LAND ACQUIRED UNDER PROJ. FT 296(14)

END PROPOSED ACCESS CONTROL
BEGIN EXISTING ACCESS CONTROL

748+19.2 BK =
854+00.0 AH

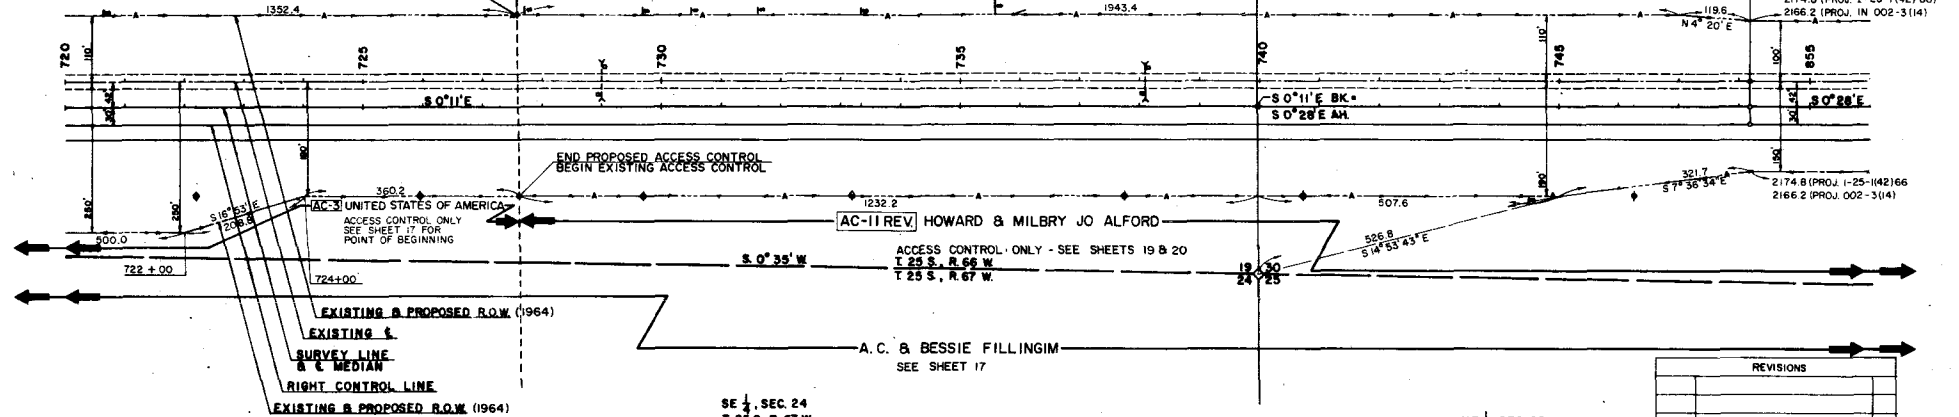

REVISIONS

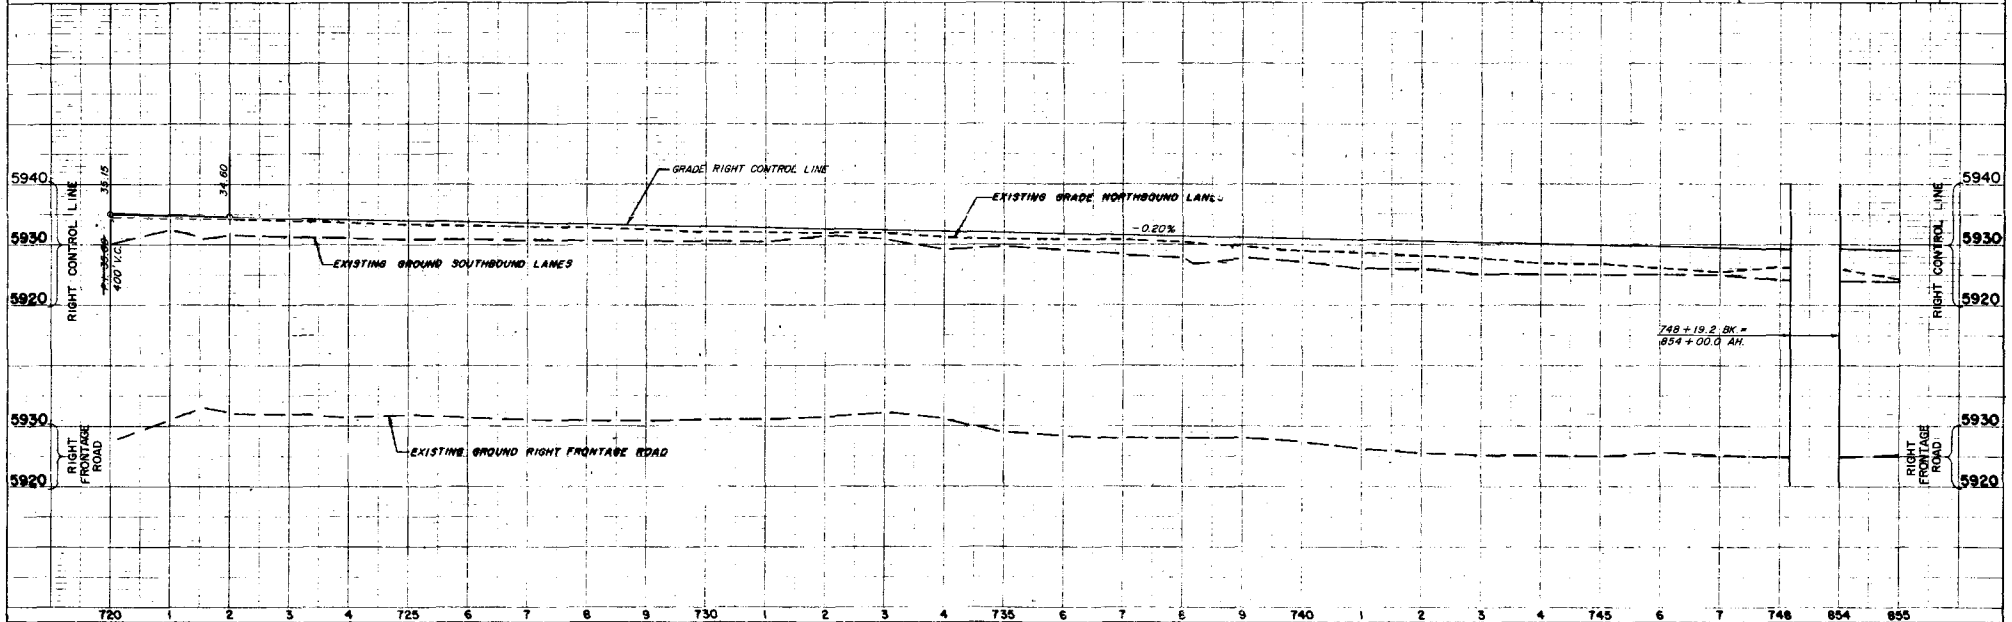

NW 1/4 SEC. 30 T. 25 S. R. 66 W.

SW 1/4 SEC. 30

FED. ROAD DIST. NO.	DIVISION	PROJECT NO.	SHEET NO.
9	COLO.	1-25-1(42) 66	19

RIGHT OF WAY
CROW JCT-APACHE CR.

856+26.5BK (PROJ. IN 002-3(14))
856+35.1BK (PROJ. 1-25-1(42) 66)
854+60.3AH

AC-10 HOWARD & MILBRY JO ALFORD
ACCESS CONTROL ONLY

AC-10 857+54.0
CLOSE 16 FT. N.C.
SEE SHEET 20 FOR
POINT OF BEGINNING

2174.8 (PROJ. 1-25-1(42) 66)
2166.2 (PROJ. IN 002-3(14))

48" CULVERT
(EXTEND)

AC-11 REV 857+54.0
CLOSE 16 FT. N.C.
SEE SHEET 20 FOR
POINT OF BEGINNING

AC-11 REV HOWARD & MILBRY JO ALFORD
ACCESS CONTROL ONLY
T. 25 S., R. 66 W.

AC-11 REV 871+60.0
CLOSE 16 FT. N.C.
SEE SHEET 20 FOR
POINT OF BEGINNING

EXISTING & PROPOSED R.O.W. (1964)

RIGHT CONTROL LINE

SURVEY LINE & 1/2 M.D.I.


EXISTING 1/2


A.C. & BESSIE FILLINGIM

EXISTING & PROPOSED R.O.W. (1964)

NE 1/4 SEC. 25 T. 25 S. R. 67 W.

SE 1/4 SEC. 25

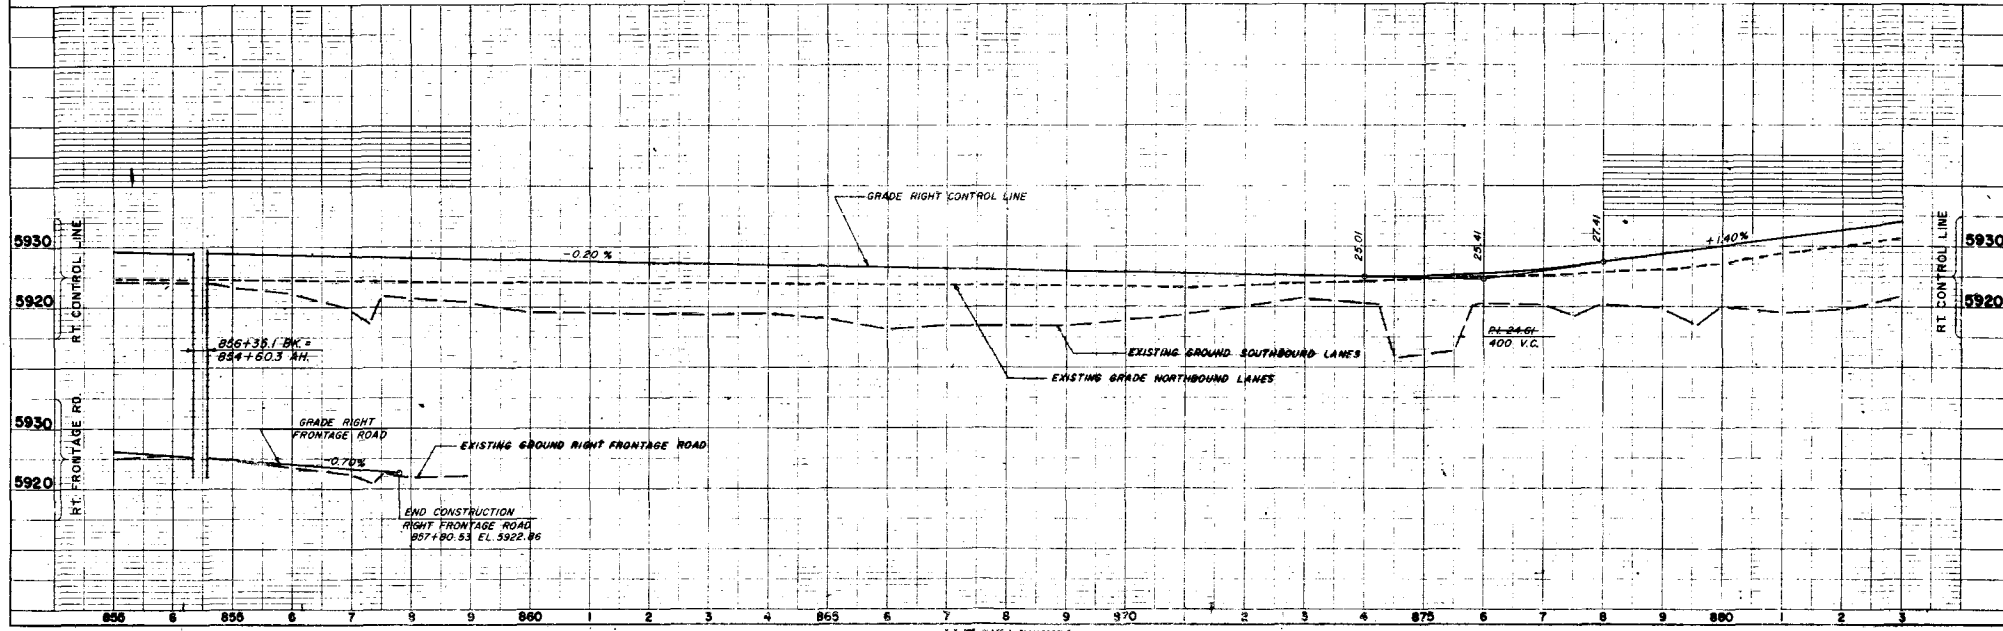

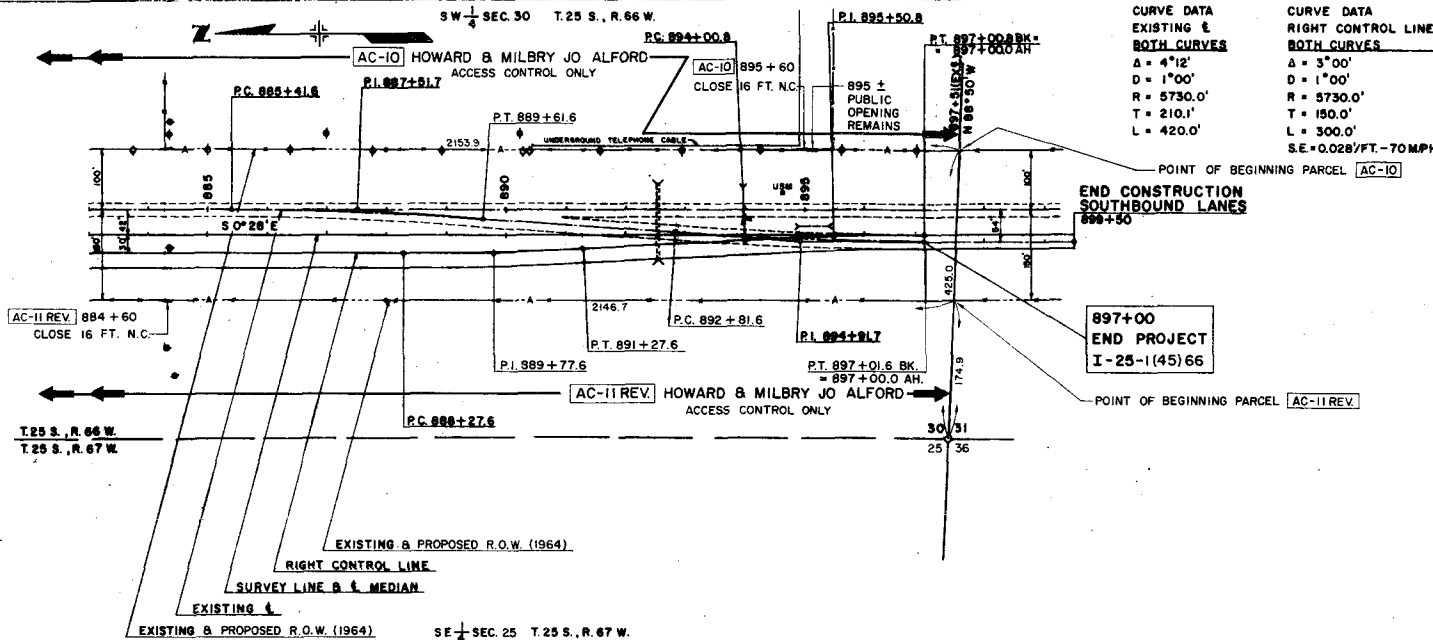


CURVE DATA
EXISTING &
BOTH CURVES
Δ = 4°12'
D = 1°00'
R = 5730.0'
T = 210.1'
L = 420.0'

CURVE DATA
RIGHT CONTROL LINE
BOTH CURVES
Δ = 3°00'
D = 1°00'
R = 5730.0'
T = 150.0'
L = 300.0'
S.E. = 0.028/FT. - 70 MPH

FILE NO.	DIVISION	PROJECT NO.	SHEET NO.
9	CO. 10	I-25-(142) 66	20

RIGHT OF WAY
CROW JCT. APACHE CR.

REVISIONS

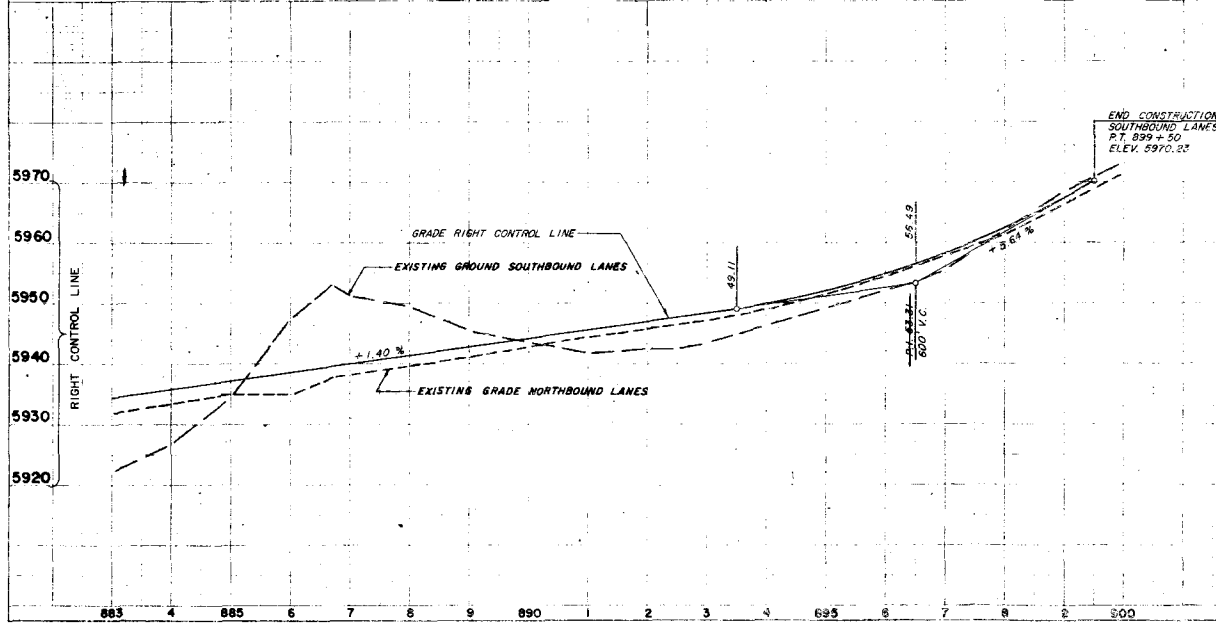

FED. ROAD DIST. NO.	DIVISION	PROJECT NO.	SHEET NO.
9	COLO.	1-25-1(42)68	21

RIGHT OF WAY CROW JCT.-APACHE CR.

REVISIONS	
NO.	DESCRIPTION
2-10-65	Chg. IC to 2C
	FCM

NW 1/4, SEC. 19
T. 25 S., R. 66 W.

SE 1/4, SEC. 24
T. 25 S., R. 67 W.

B.M.
IRON PIN
148 RT. 702+
ELEV. 5942.15

B.M.
WEST END OF CONC.
PUMP ISLAND
END OF STATION
ELEV. 5939.91


B.M.
NAIL IN POWER POLE
50' LT. 9+00
ELEV. 5949.10

CURVE DATA
SURVEY LINE
A = 31°06' LT.
D = 10°00'
T = 159.4'
L = 311.0'
R = 573.0'


CURVE DATA
OFFICE PROJECTION
A = 42°46' LT.
Ts = 351.0'
Ac = 17°46'
Dc = 10°00'
Lc = 177.7'
Rc = 573.0'
Os = 12°30'
Ls = 250.0'
Xc = 248.61'
Yc = 18.12'
S.E. = 0.080/FT. 45 MPH

N.E. 1/4, SEC. 24
T. 25 S., R. 67 W.

NOTE: IC = 2C

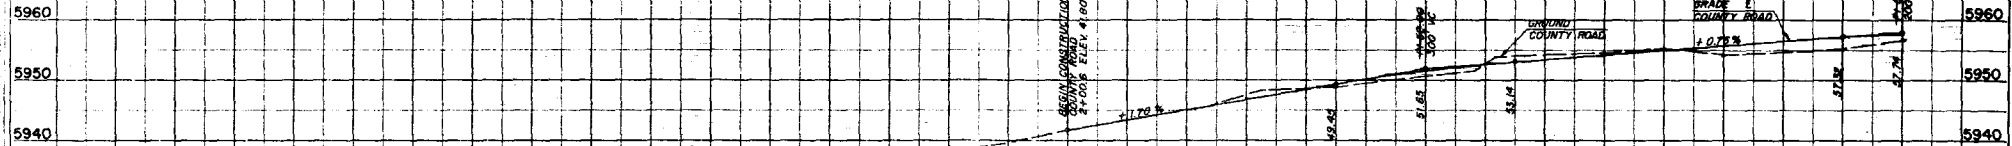


REVISIONS		
2-10-65	Chg 1C to 2C	F

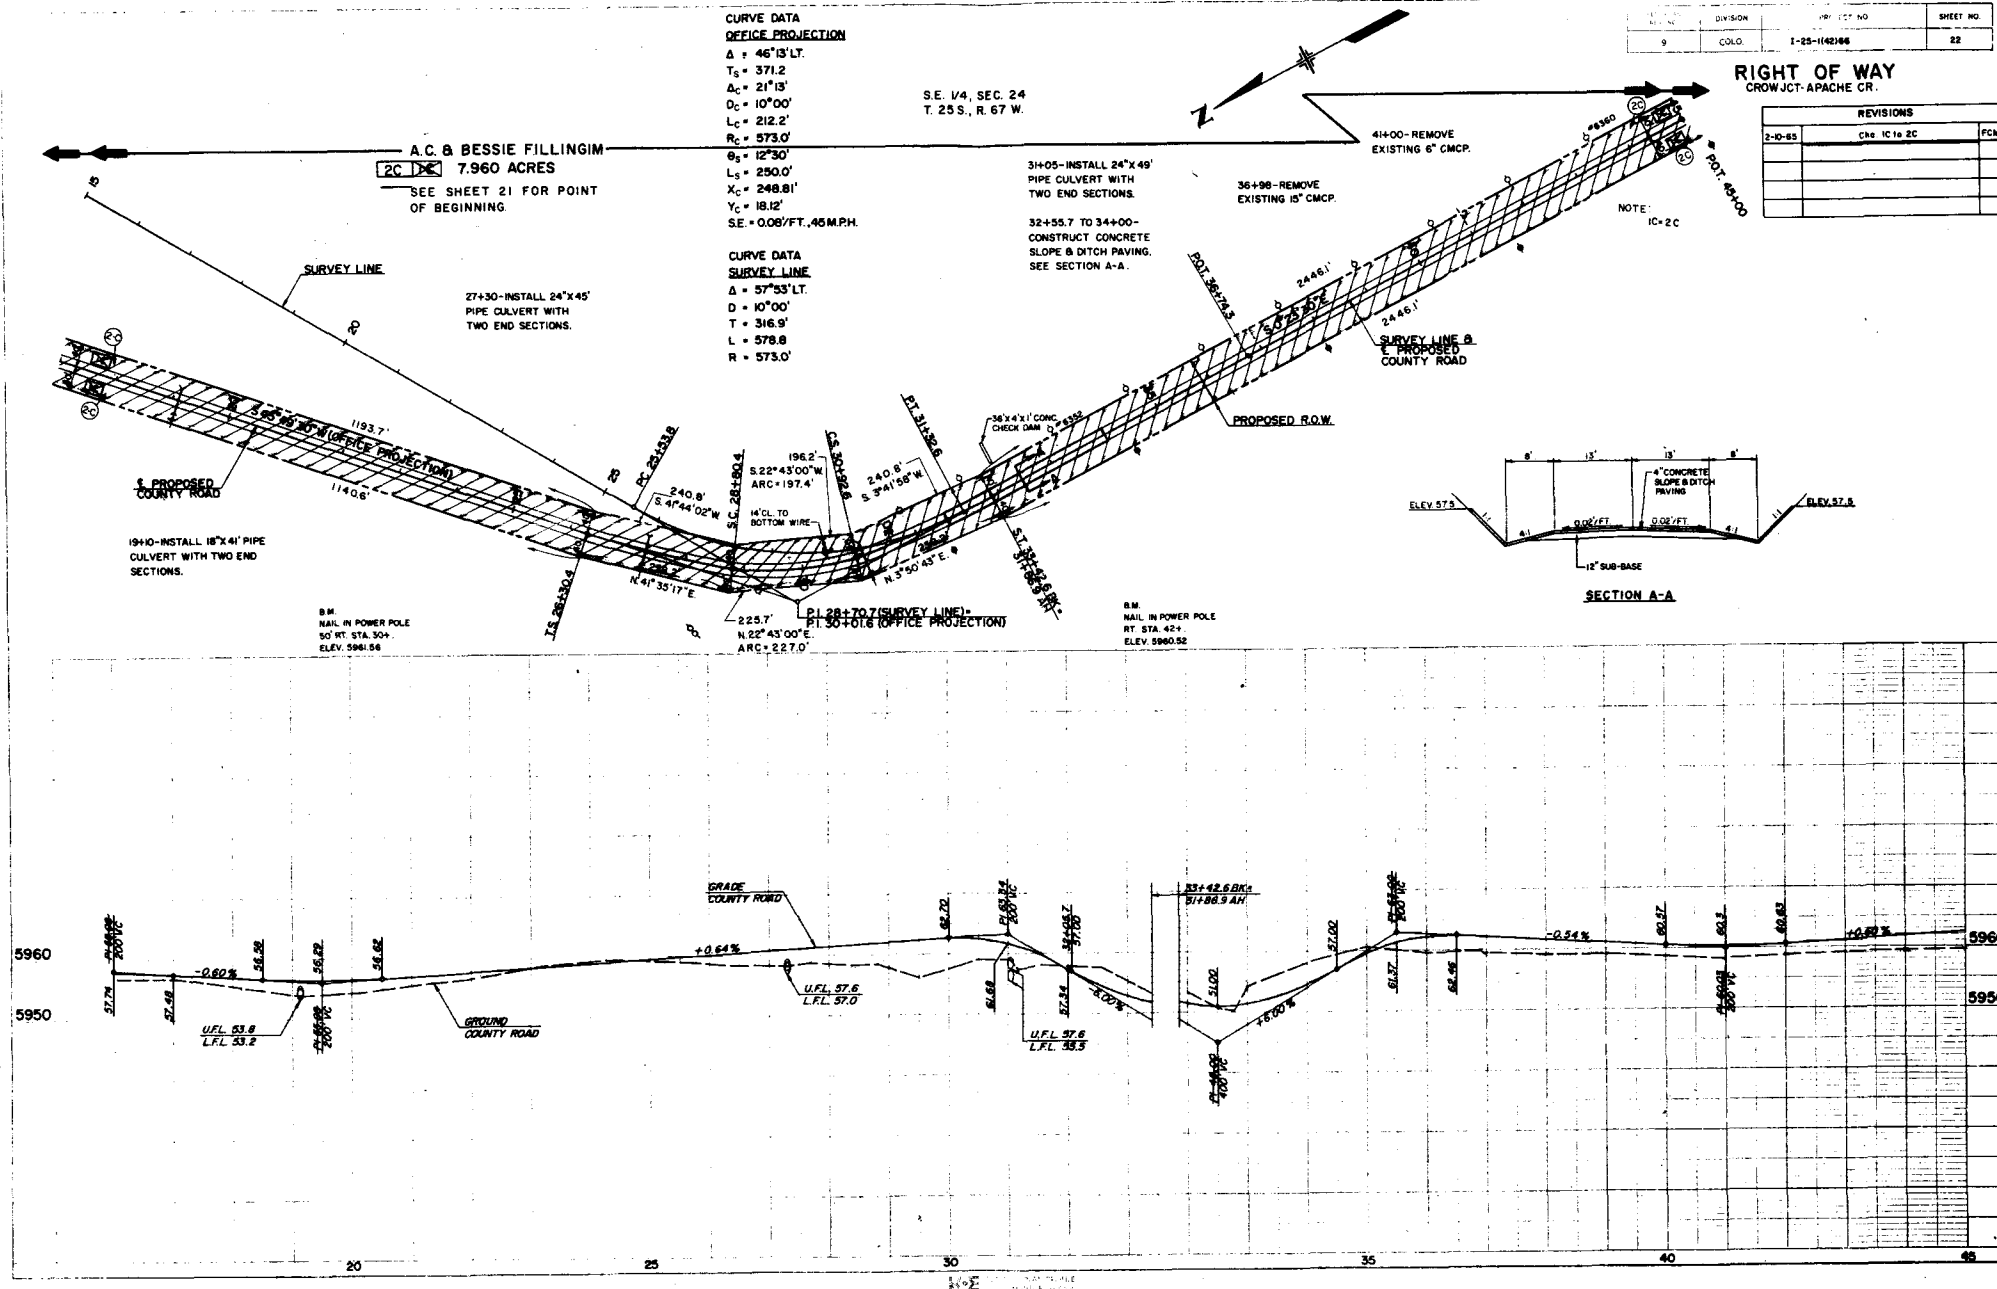

FILE NO.	DATE	PROJECT NO.	SHEET NO.
9	00.0	1-25-1(42) 66	23

RIGHT OF WAY CROW JCT - APACHE CR.

REVISIONS		
DATE	BY	DESCRIPTION
2-10-65	Chg. IC to 2C	FCM

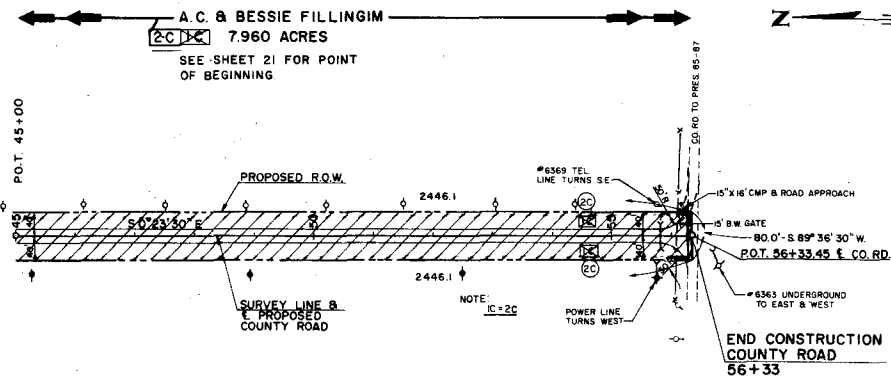


56+20-REMOVE EXISTING 15\"X16\"
CMP & ROAD APPROACH LT.

55+80-INSTALL 15\"X41\"
PIPE CULVERT WITH
TWO END SECTIONS.

B.M.
NAIL IN POWER POLE
50' RT. 55+90
ELEV. 5962.55

5970
5960
5950

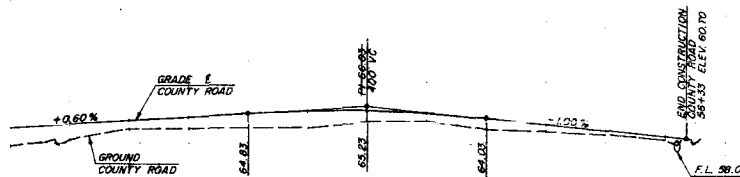

45 50 55

5970
5960
5950

REVISIONS				FEDERAL ROAD SECTION NO.	DISTRICT	PROJ. NO.	SHEET NO.	TOTAL SHEETS
2/7/66	REVISED	AC-26, AC-25, 51, 52	VR					
				9	COLORADO	1-25-11(42)66	24	
				RIGHT OF WAY CROW JCT. APACHE CR.				

RIGHT OF WAY CROW JCT. APACHE CR.

(51) STATE OF COLORADO
(Subject to a Contract of Purchase entered into on April 22, 1963 by Colorado City Development Co.)
S 1/2, S 1/2, Sec. 20
NW 1/4, S 1/2, SW 1/4, Sec. 29
N 1/2, N 1/2, SE 1/4, Sec. 30
567.3 East
232.7 West
800.0 Acres less R.O.W.

(50) MORITZ C. KIRKLAND & DOROTHY H. KIRKLAND
SE 1/4, SW 1/4 lying south and east of highway 116. Except a strip of land 40 feet wide lying south and adjoining highway 116
Sec. 17, N 1/2, Sec. 20
301.4 East
238.6 West
540.0 Acres

END RIGHT OF WAY BEGIN RIGHT OF WAY
1-25-11(40)75 1-25-11(42)66

CARL L. GOSS & GERTRUDE A. GOSS
NE 1/4, E 1/2, NW 1/4, SW 1/4 lying north and west of old highway 116, a strip of land 40 feet wide and 750 feet long, south end adjoining highway 116, Sec. 17
262.7 West
37.3 East
300.0 Acres less R.O.W.

(52) REV. COLORADO CITY DEVELOPMENT CO.
(See Sketch below for land owned)
109.3 East
4067.3 West
4176.6 Acres less R.O.W.

OWNERSHIP MAP


PLAT OF PART OF
T. 24 S., R. 66 W., 6TH. P. M.
SHOWING CLAIMANTS WITH REGARDS TO
RIGHT OF WAY FOR PROJECT 1-25-11(42)66

1000 800 600 400 200 0 1000

SCALE IN FEET

SCALE: 1" = 400'


MARCH 1964

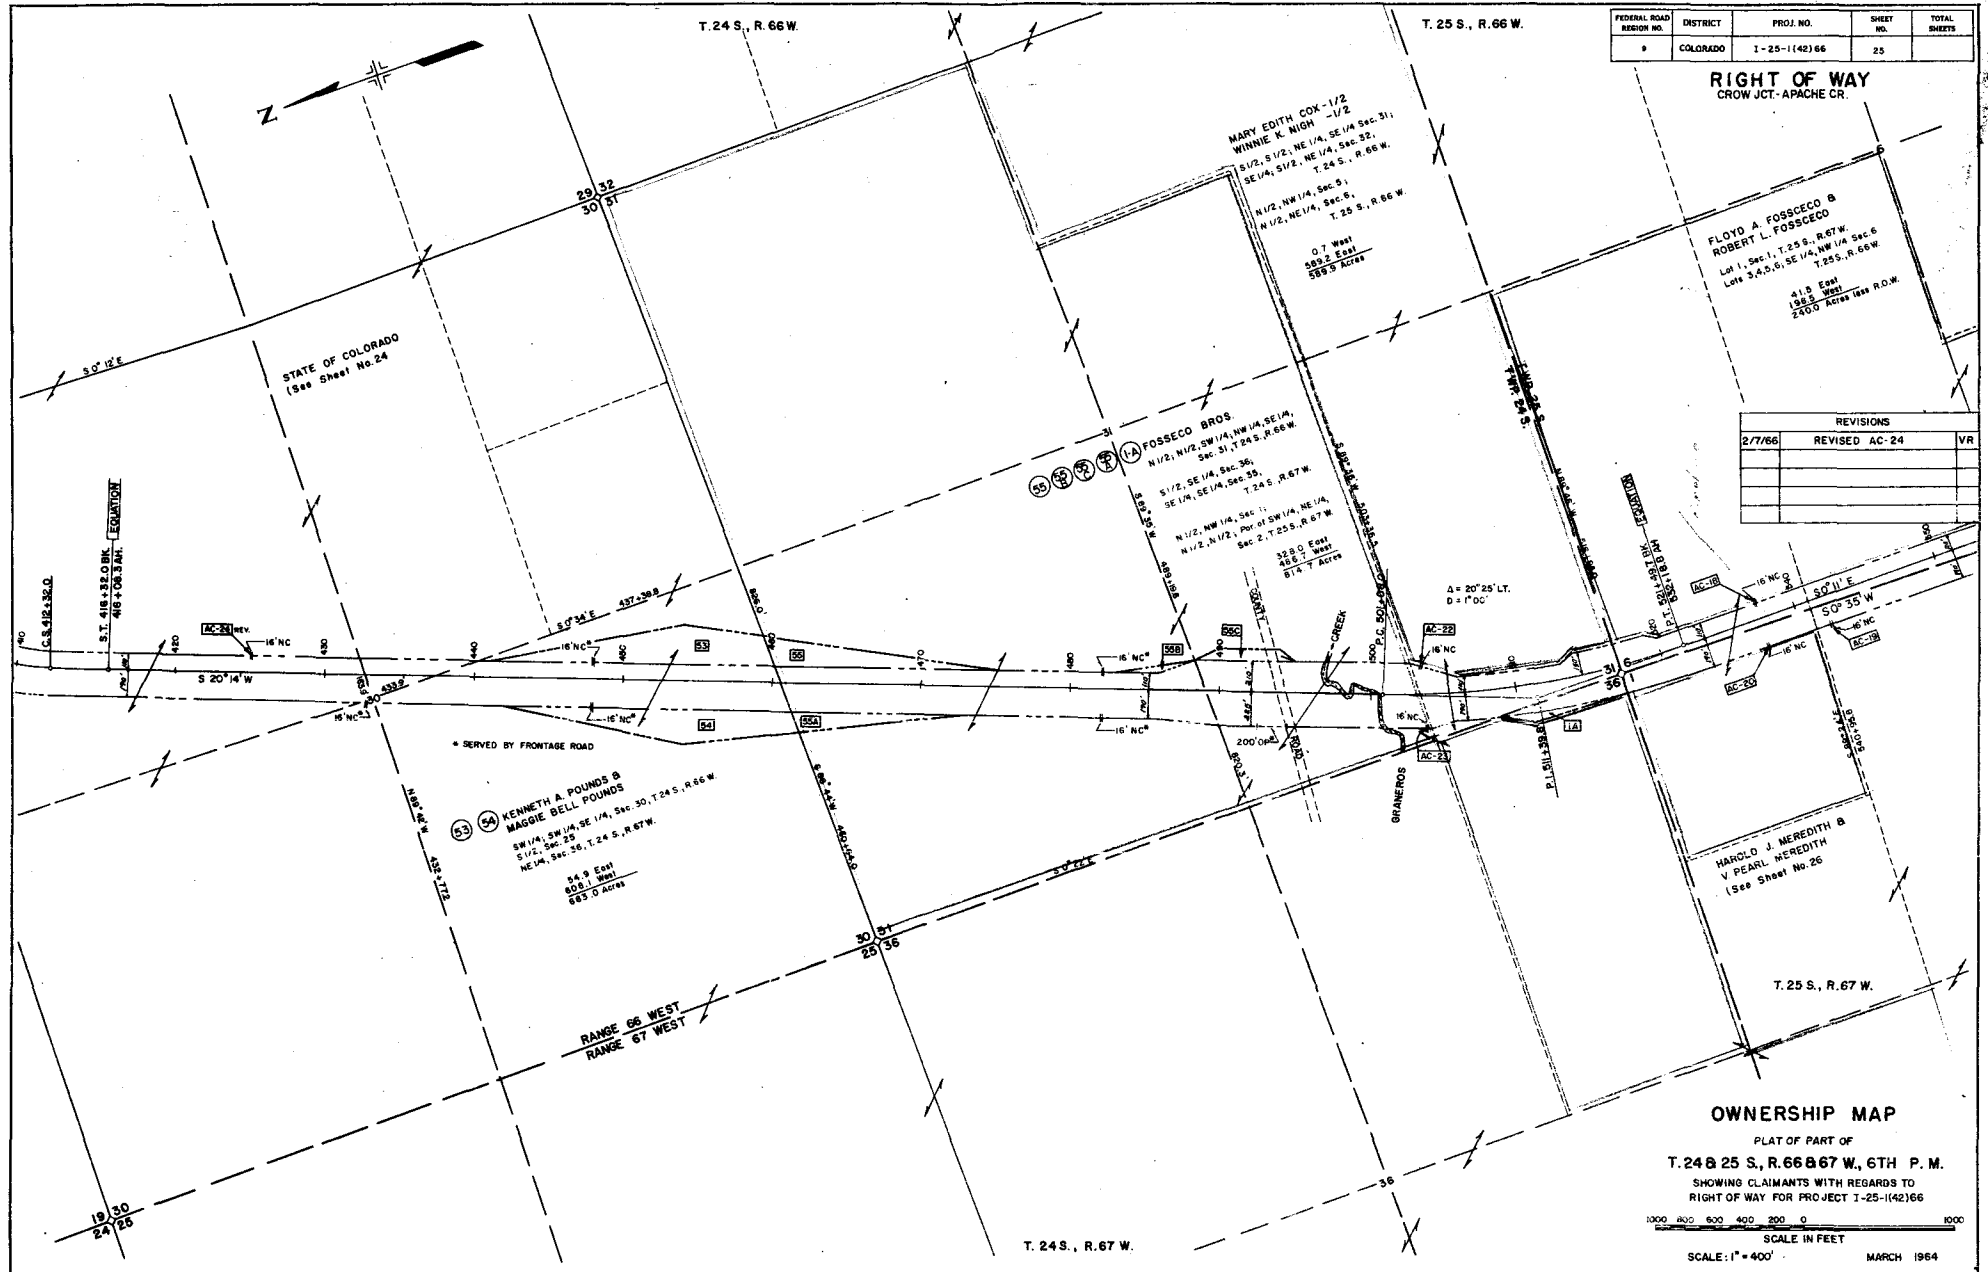

FEDERAL ROAD REGION NO.	DISTRICT	PROJ. NO.	SHEET NO.	TOTAL SHEETS
9	COLORADO	1-25-1142166	26	

RIGHT OF WAY
CROW JCT.-APACHE CR.


REVISIONS

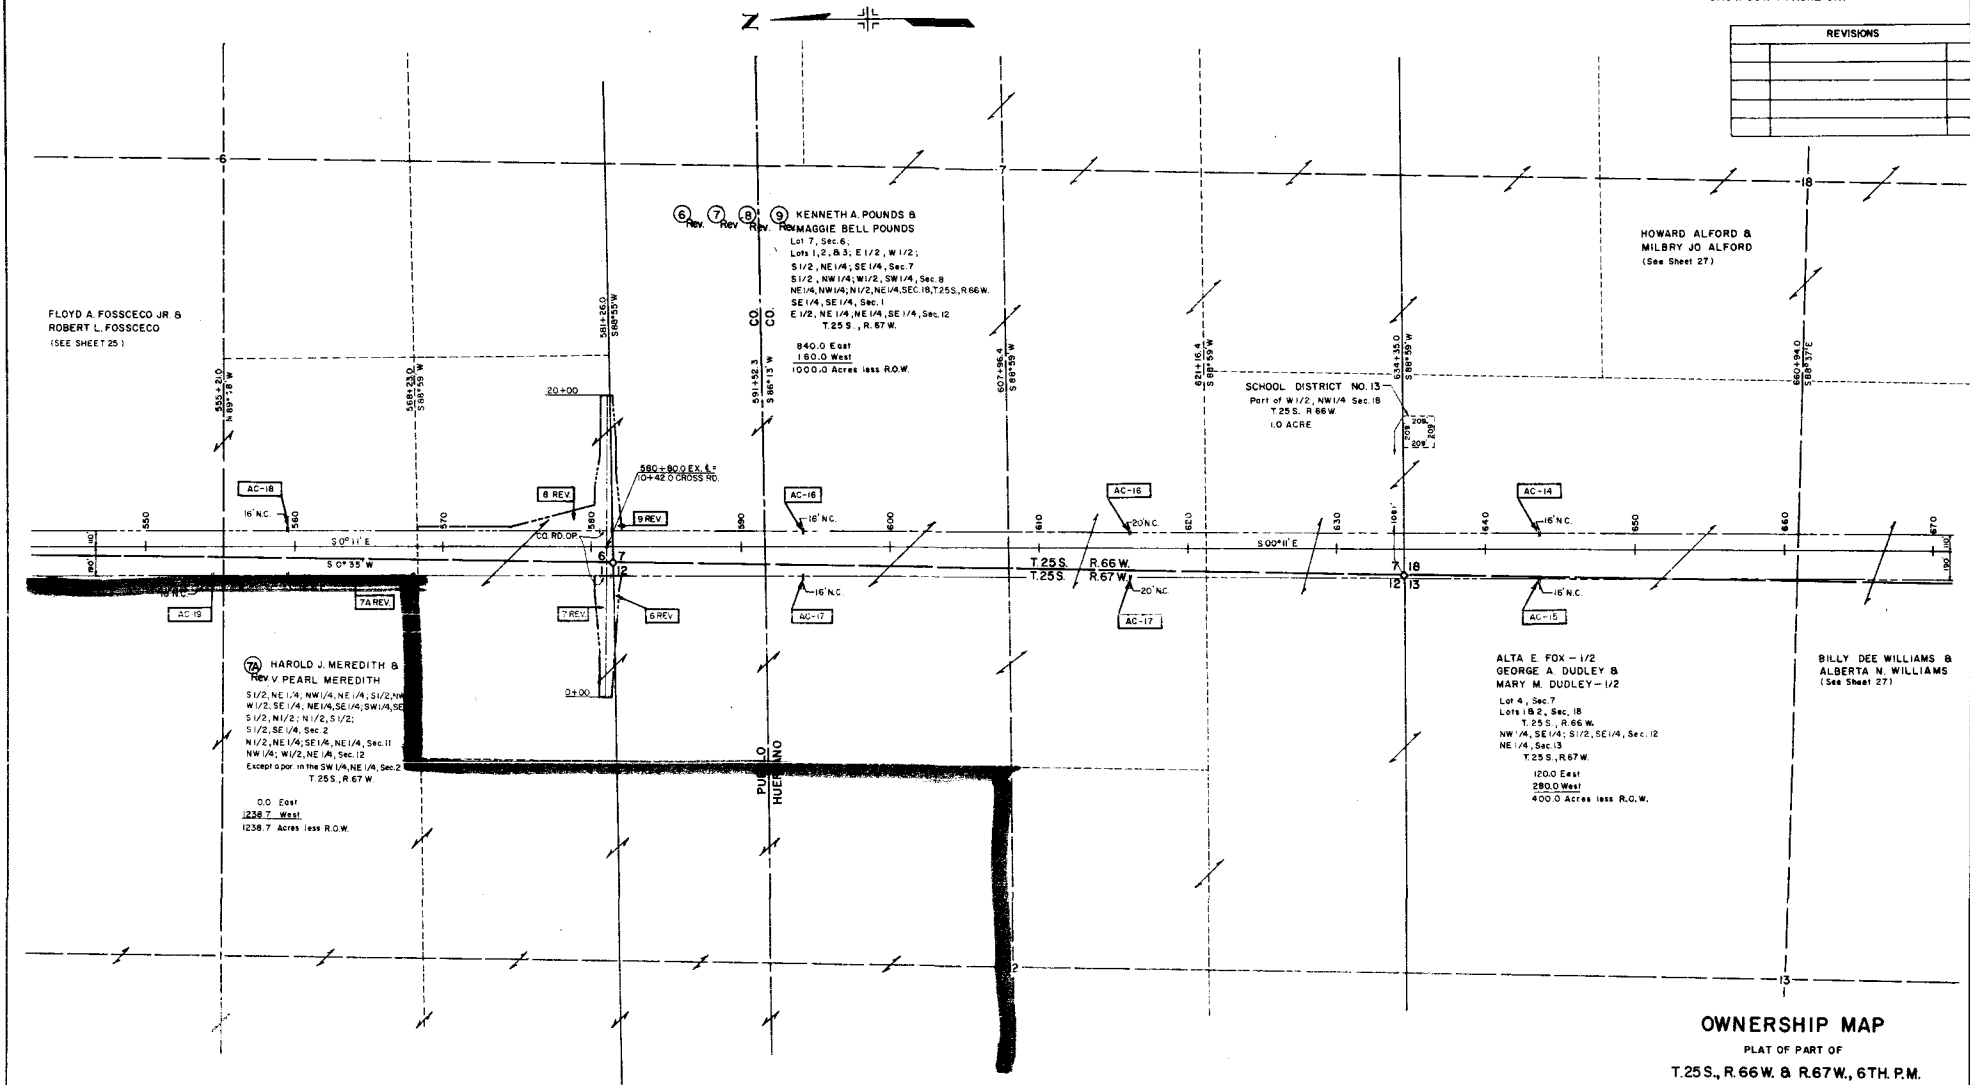

OWNERSHIP MAP

PLAT OF PART OF

T.25S., R.66W. & R.67W., 6TH P.M.
SHOWING CLAIMANTS WITH REGARDS TO
RIGHT OF WAY FOR PROJECT 1-25-1142166

 

SCALE 1" = 400' MARCH 1964

FEDERAL ROAD DISTRICT	PROJ. NO.	SHEET NO.	TOTAL SHEETS
1 COLORADO	I-25-1(42)66	27	


RIGHT OF WAY CROW JCT - APACHE CR.

REVISIONS		
NO.	DATE	DESCRIPTION
2-10-65	Chs. 1-C to 2-C	PCM

HOWARD ALFORD &
MILBRY JO ALFORD
W1/2, S1/2, SE1/4, Sec 17
SE1/4, S1/2, NE1/4, SE1/4, NW1/4, E1/2, SW1/4 Sec 18
E1/2, SE1/4, SW1/4, Lot 4 Sec 19
All Sec 20
N1/2, N1/2, SE1/4 Sec 28
All Sec 29
All Sec 30
3427.0 East
53.0 West
3480.0 Acres less R.O.W.

Δ = 4°12' LT.
D = 1°00'
T = 210.1'
L = 420.0'
R = 9730.0'
HDS = 1300'

END OF RIGHT OF WAY I-25-1(42)66

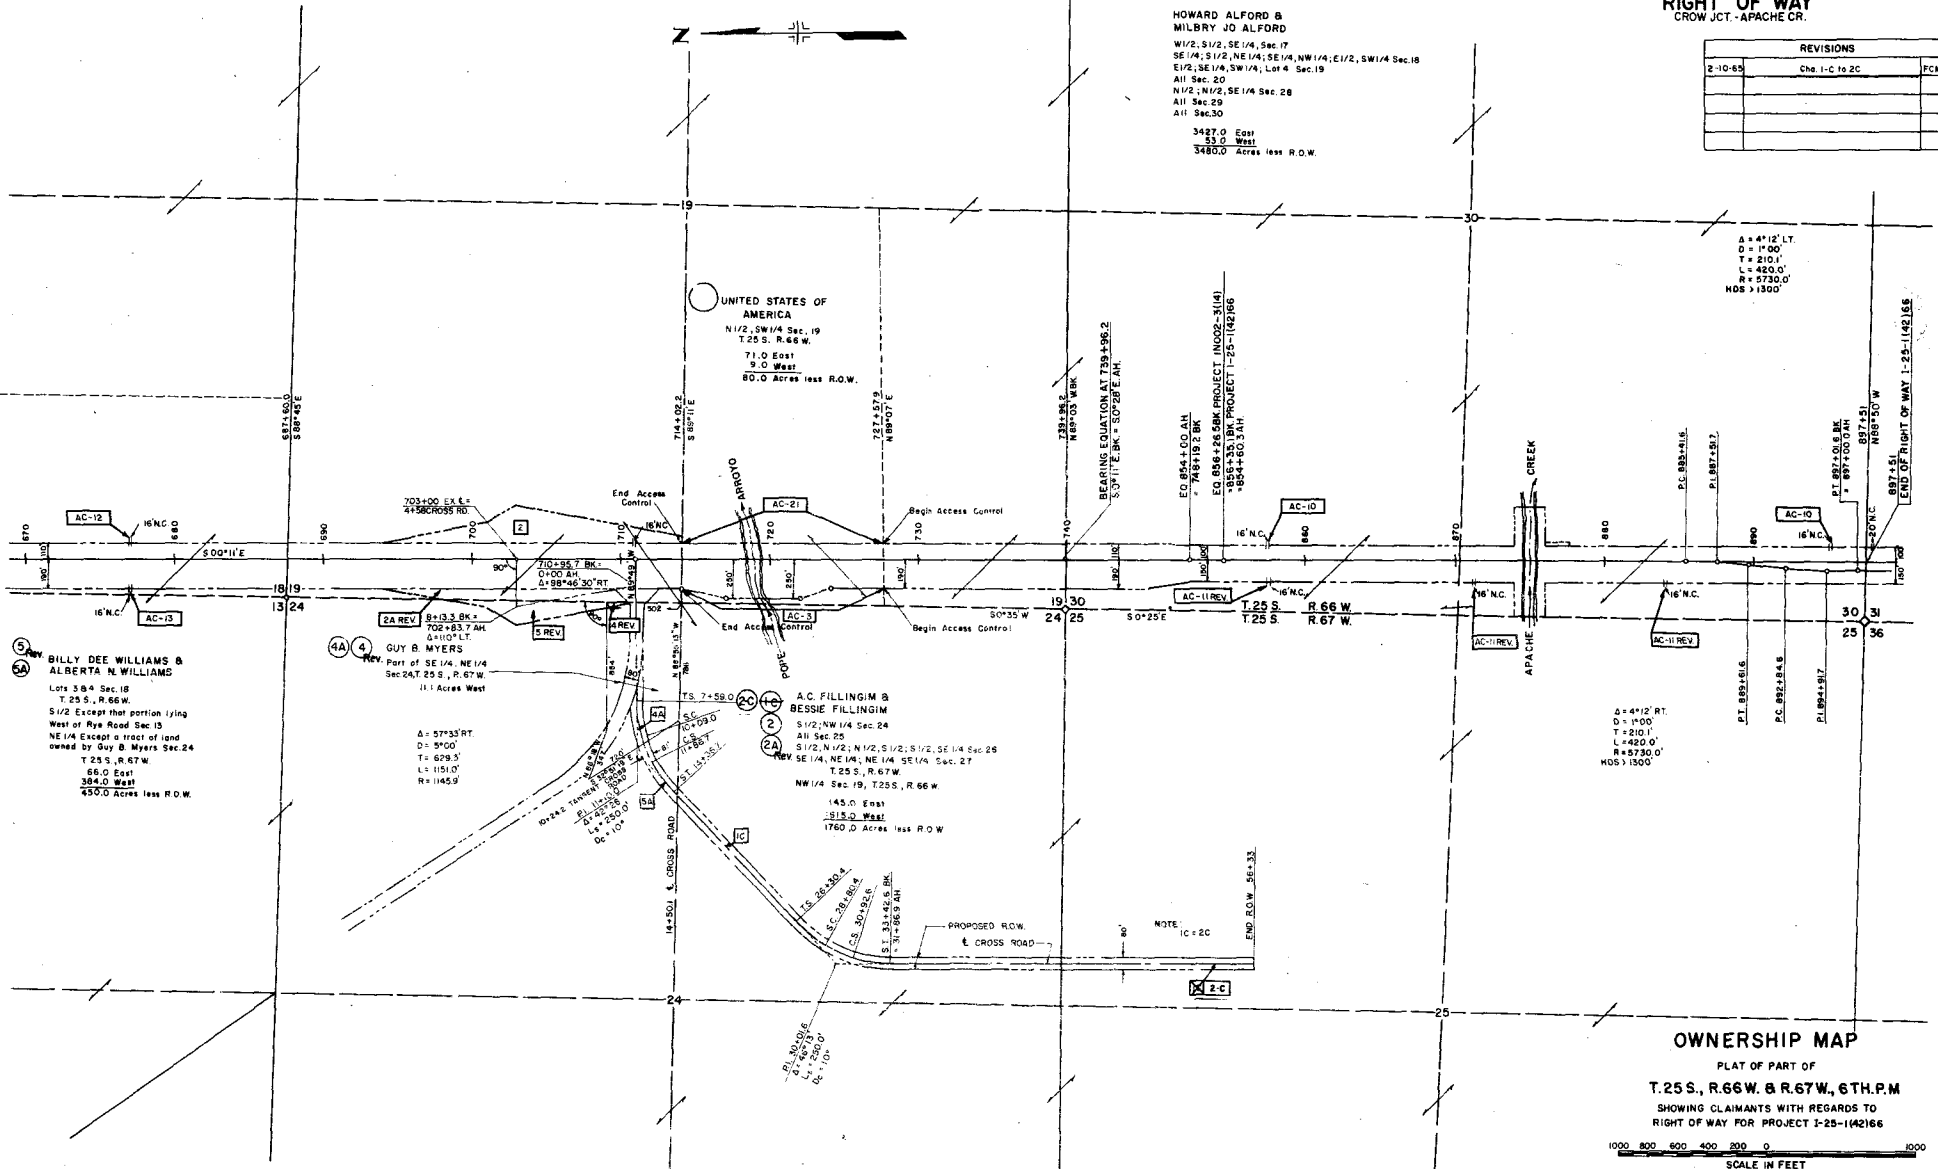

OWNERSHIP MAP

PLAT OF PART OF
T.25S., R.66W. & R.67W., 6TH.P.M.
SHOWING CLAIMANTS WITH REGARDS TO
RIGHT OF WAY FOR PROJECT I-25-1(42)66

1000 800 600 400 200 0 1000
SCALE: 1" = 400' MARCH 1964