
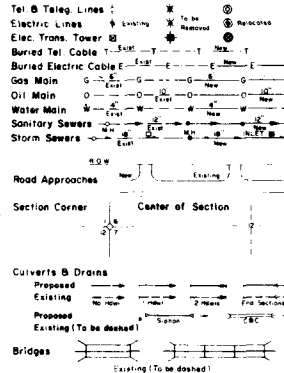


STATE DEPARTMENT OF HIGHWAYS DIVISION OF HIGHWAYS—STATE OF COLORADO

CONVENTIONAL SIGNS

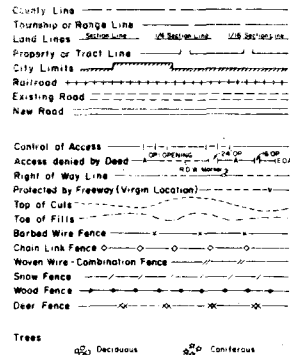


PLAN AND PROFILE OF PROPOSED FEDERAL AID PROJECT NO. 125-2(104) STATE HIGHWAY NO. 25 DOUGLAS COUNTY

RIGHT OF WAY

SCALE OF ORIGINAL DRAWINGS

PLAN SHEETS 1" = 100'
DETAIL SHEETS 1" = 100'
OWNERSHIP MAPS 1" = 400'

ROW LENGTH OF PROJECT = 102.0 FEET

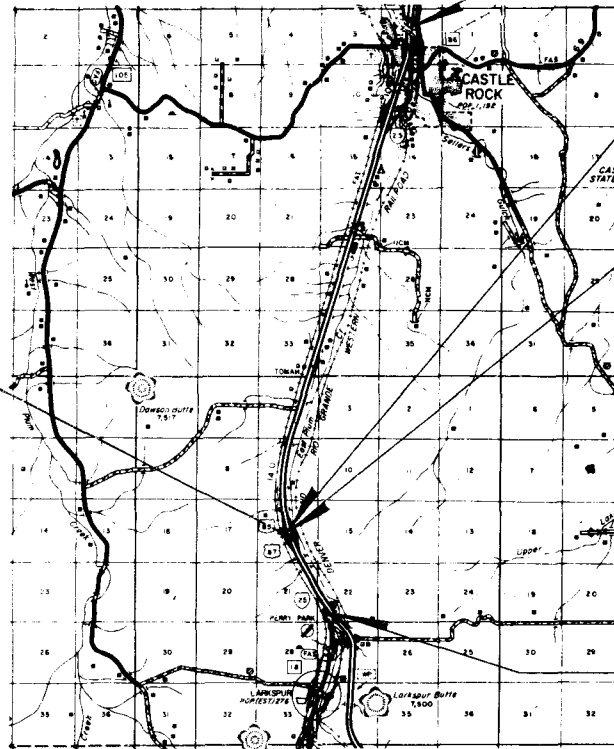

TOMAH ROAD INTERCHANGE
P.O.C. 1338+72.1 (S.B.) ROW on 125-2(104)=
P.O.C. 1338+72.1 (S.B.) ROW on 125-2(41) 173=
97.4' Lt. of P.O.C. 1338+84.6 on F1002-2(19)

FEDERAL ROAD DISTRICT NO.	DIVISION	PROJECT NO.	SHEET NO.
101	COLORADO	125-2(104)	1

RIGHT OF WAY	REVISIONS
PERRY PARK-CASTLE ROCK	

INDEX OF SHEETS

SHEET NO.

Designed under projects:

F1002-2(20)
ER-14(1)
125-2(62)180
125-2(70)173
125-2(59)
F1002-2(19)

- Title Sheet
- Tabulation of Property
- Detail Sheet showing R.O.W.
- Ownership Map

SET 1

Begin Const. Project 125-2(104) Sta. 893+00

Begin 125-2(114) Const. Sta. 893+00
Begin RF1 025-2(13) Const. Sta. 893+00
End Project 125-2(102)183 Sta. 893+00
on Project F1 002-2(20) at Sta. 893+00

OUTLINED SET

Begin R. O. W. 125-2(104) P.O.C. 1334+48.8 (S.B.)

= P.O.C. 1334+48.8 (S.B.) 125-2(41)

End R. O. W. 125-2(104) P.O.C. 1335+50.8 (S.B.)

= P.O.C. 1335+50.8 (S.B.) 125-2(41)

End Const. Project 125-2(104) Sta. 1448+46

End 125-2(114) Const. Sta. 1448+46
End RF1 025-2(13) Const. Sta. 1448+46
End Project F1 002-2(19) Sta. 1448+46

DIVISION OF HIGHWAYS	
APPROVED:	DATE
<i>E. M. Hays</i>	4/8/15
CHIEF ENGINEER	

DEPARTMENT OF TRANSPORTATION FEDERAL HIGHWAY ADMINISTRATION	
APPROVED:	DATE
DIVISION ENGINEER	

FEDERAL ROAD REGION NO.		PROJ. NO.	SHEET NO.	TOTAL SHEETS
8	COLORADO	I 25-2(104)	3	4

RIGHT OF WAY Perry Park - Castle Rock


[illegible]

BEGIN R.O.W. 125-2(104) P.O.C. 1334+488 (S.B.)
= P.O.C. 1334+488 (S.B.) 125-2 (41)

END R. O. W. 1 25-2(104) P.O.C. 1335+50.8 (S.B.)
= P.O.C. 1335+50.8 (S.B.) 1 25-2(41)

NE 1/4 Sec. 16
T. 9 S., R. 67 W.

SE 1/4 Sec.16
T. 9 S., R. 67 W.

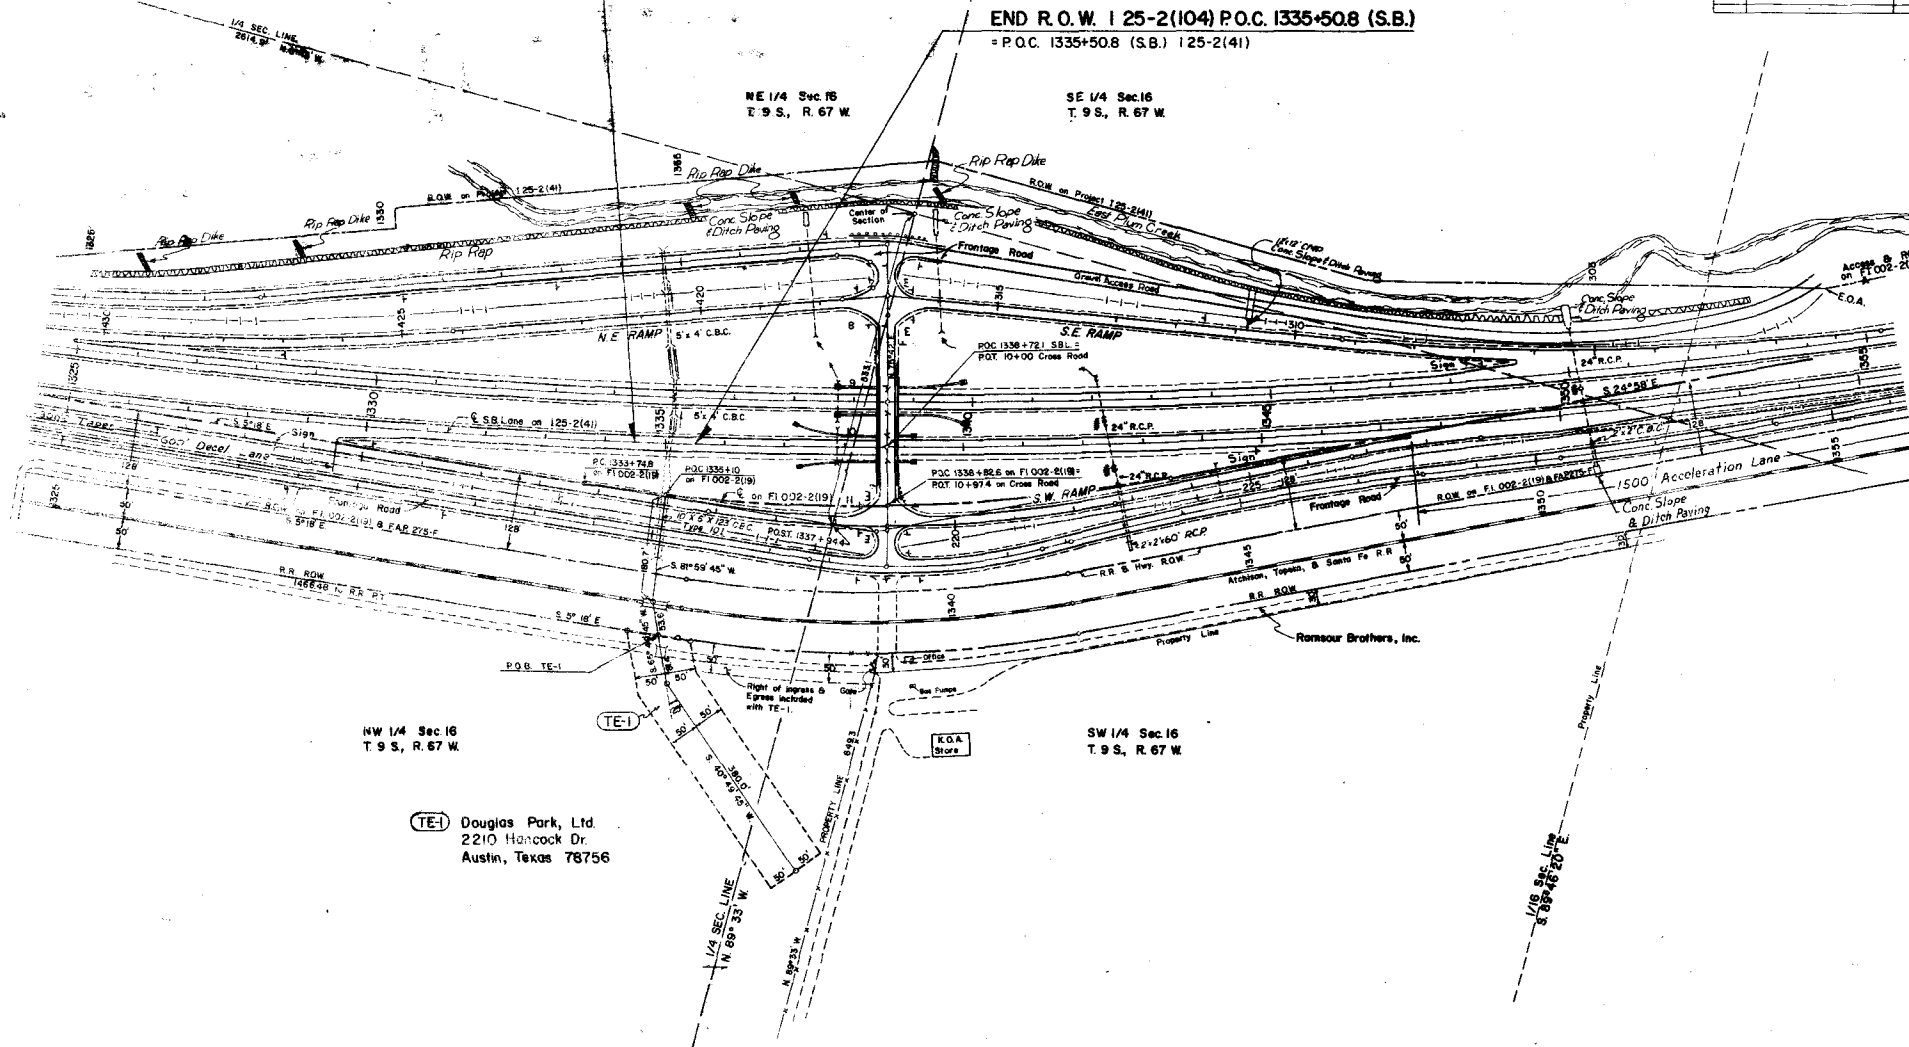


FEDERAL ROAD DISTRICT NO.	DISTRICT	PROJECT NO.	SHEET NO.	TOTAL SHEETS
1	COLORADO	125-2(104)	4	

Right of Way Perry Park - Castle Rock


BEGIN R.O.W. 125-2(104) P.O.C. 1334+48.8 (S.B.)
 = P.O.C. 1334+48.8 (S.B.) 125-2(41)

END R.O.W. 125-2(104) P.O.C. 1335+50.8 (S.B.)
 = P.O.C. 1335+50.8 (S.B.) 125-2(41)

TOMAH ROAD INTERCHANGE
 P.O.C. 1338+72.1 (S.B.) R.O.W. on 125-2(104)=
 P.O.C. 1338+72.1 (S.B.) R.O.W. on 125-2(41)=
 97.4' Lt. of P.O.C. 1338+84.6 on FI 002-2(19)

 

REVISIONS

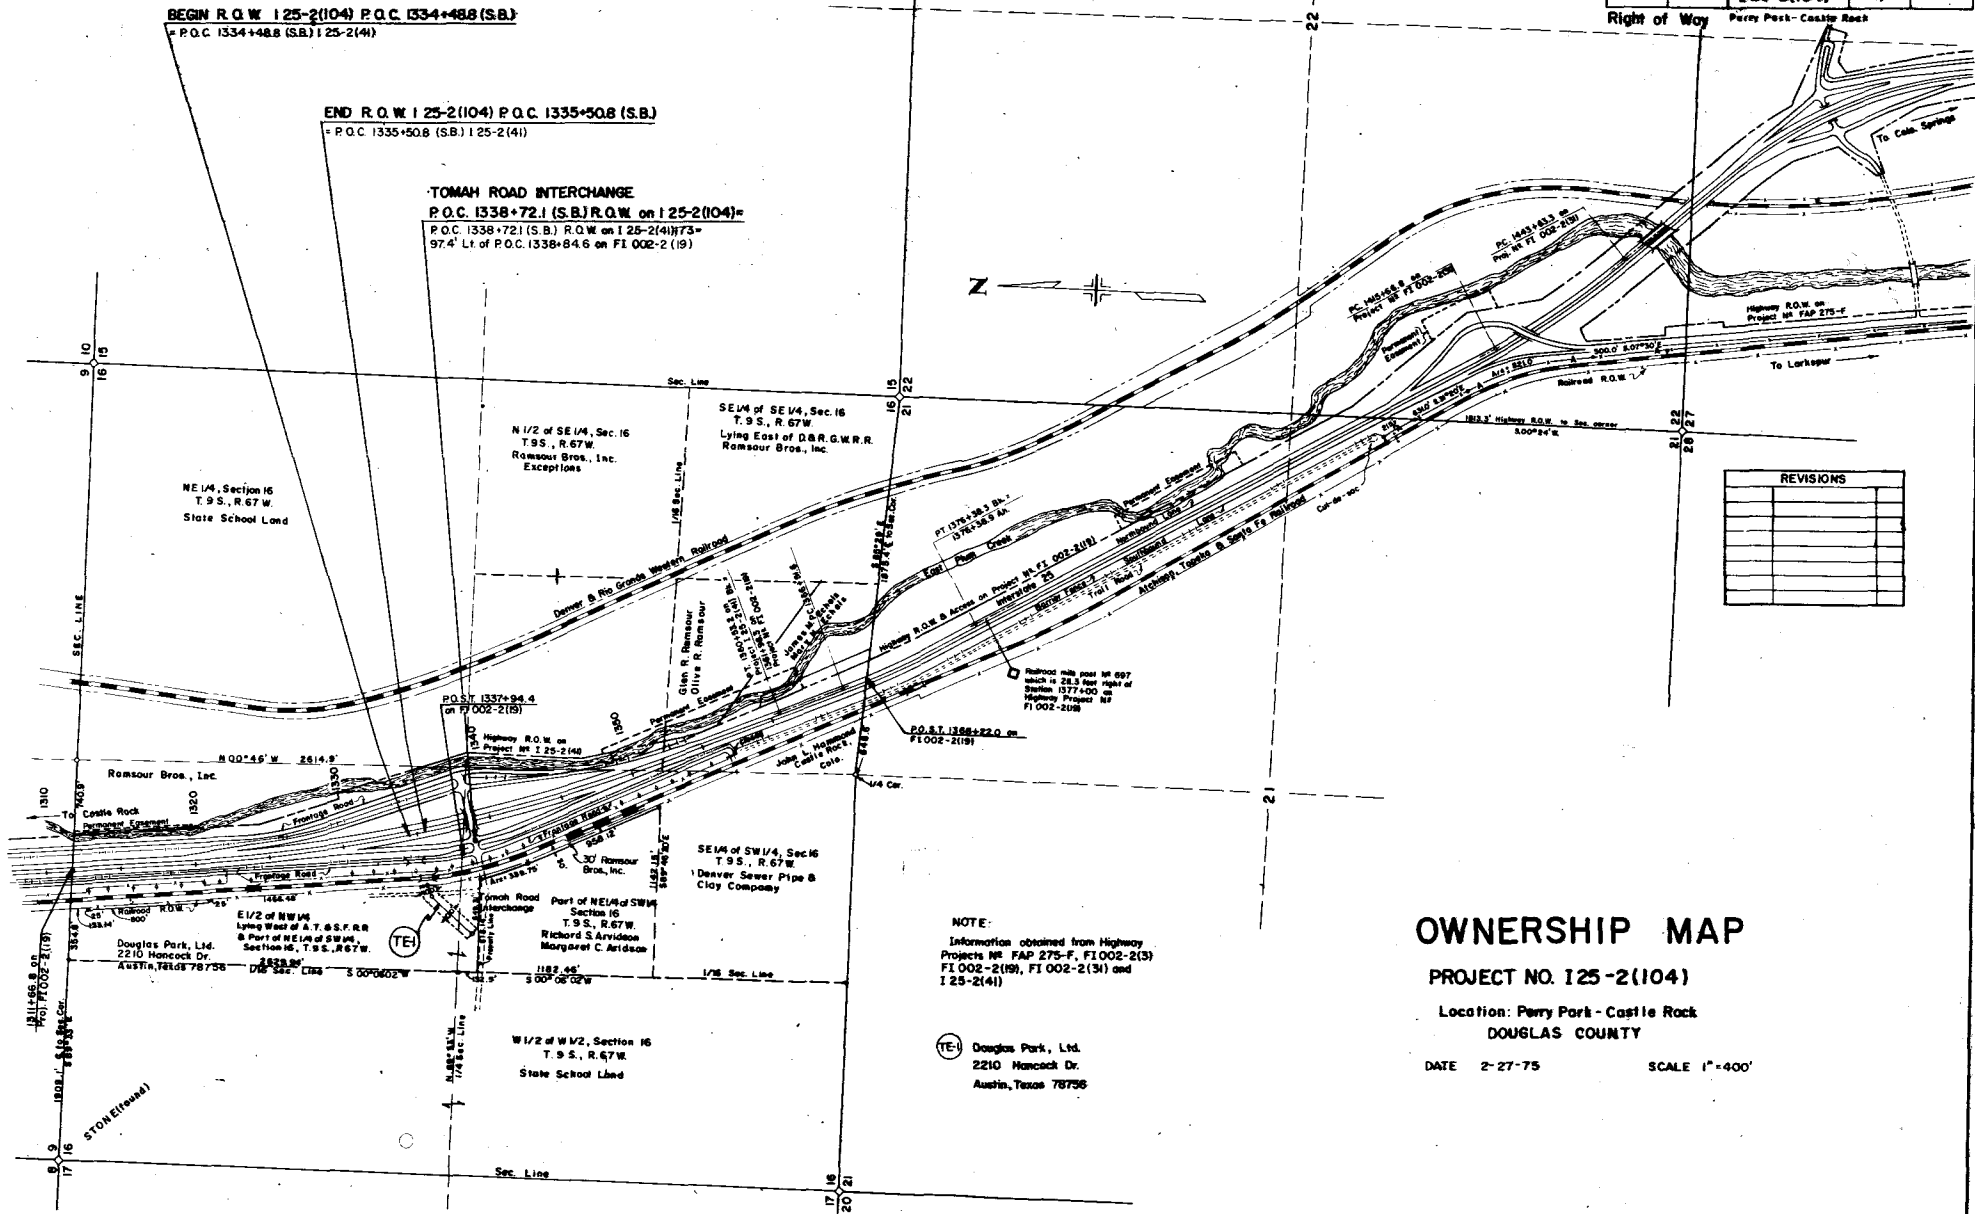

NOTE:
 Information obtained from Highway
 Projects No. FAP 275-F, FI 002-2(3)
 FI 002-2(19), FI 002-2(31) and
 125-2(41)

(TE) Douglas Park, Ltd.
 2210 Hancock Dr.
 Austin, Texas 78756

OWNERSHIP MAP

PROJECT NO. 125-2(104)

Location: Perry Park - Castle Rock
 DOUGLAS COUNTY

DATE 2-27-75 SCALE 1"=400'