


DEPT. OF HIGHWAYS
H. H.
1944
LE SHEET

CONVENTIONAL SIGNS

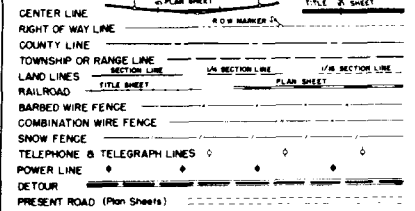

COLORADO DEPARTMENT OF HIGHWAYS

PLAN AND PROFILE OF PROPOSED
FEDERAL AID PROJECT NO. I 25-2(48)150
STATE HIGHWAY NO. 1
EL PASO COUNTY

FEDERAL ROAD REGION NO.	DIVISION	PROJ. NO.	SHEET NO.	TOTAL SHEETS
9	COLORADO	I 25-2(48)150	1	

RIGHT OF WAY
BREED-MONUMENT

REVISIONS


INDEX OF SHEETS
SHEET NO.
1 TITLE SHEET
2 TABULATION OF PROPERTIES
3 INTERCHANGE STA. 707+ (LAYOUT DETAILS)
4-13 PLAN & PROFILE SHEETS
14-15 OWNERSHIP MAPS

SET NO. 1

SCALES OF ORIGINAL DRAWINGS

ON PLAN 1 IN. = 100 FT.
ON PROFILE 1 IN. = 100 FT. HORIZONTAL
1 IN. = 10 FT. VERTICAL
GRADE LINE ON PROFILE IS SHOWN AS GRADE OF FINISHED ROAD
GROSS LENGTH OF PROJECT
NET LENGTH OF PROJECT

RIGHT OF WAY

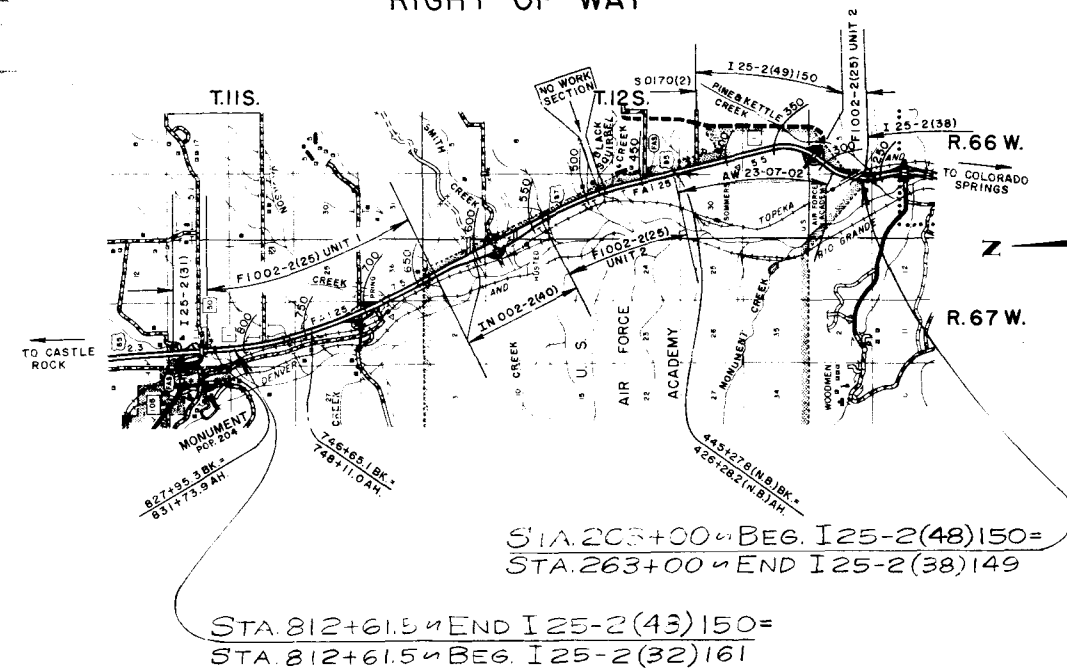


**FILE COPY - DO NOT
REMOVE FROM OFFICE**

**FILE COPY - DO NOT
REMOVE FROM OFFICE**

STA. 203+00 = BEG. I 25-2(48)150 =
STA. 263+00 = END I 25-2(38)149

STA. 812+61.5 = END I 25-2(43)150 =
STA. 812+61.5 = BEG. I 25-2(32)161

 

PROJ. 1 25-2 (48)

FEDERAL ROAD DIVISION NO.	DISTRICT	PROJECT NO.	SHEET NO.
8	COLORADO	125-2 (48)	2

RIGHT OF WAY BREED-MONUMENT

[illegible]





FIELD BOOK NO. 23493



- LEGEND
- LANE EDGE
 - SHOULDER
 - TOE OF FILL
 - CUT LIMIT
 - CONTROL OF ACCESS
 - ACCESS DENIED BY DEED

FEDERAL ROAD REGION NO.	DIVISION	PROJECT NO.	SHEET NO.
9	COLORADO	I 25-2(48)150	3

RIGHT OF WAY
BREED MONUMENT
INTERCHANGE S10 707+
LAYOUT DETAILS

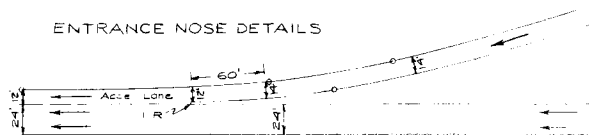 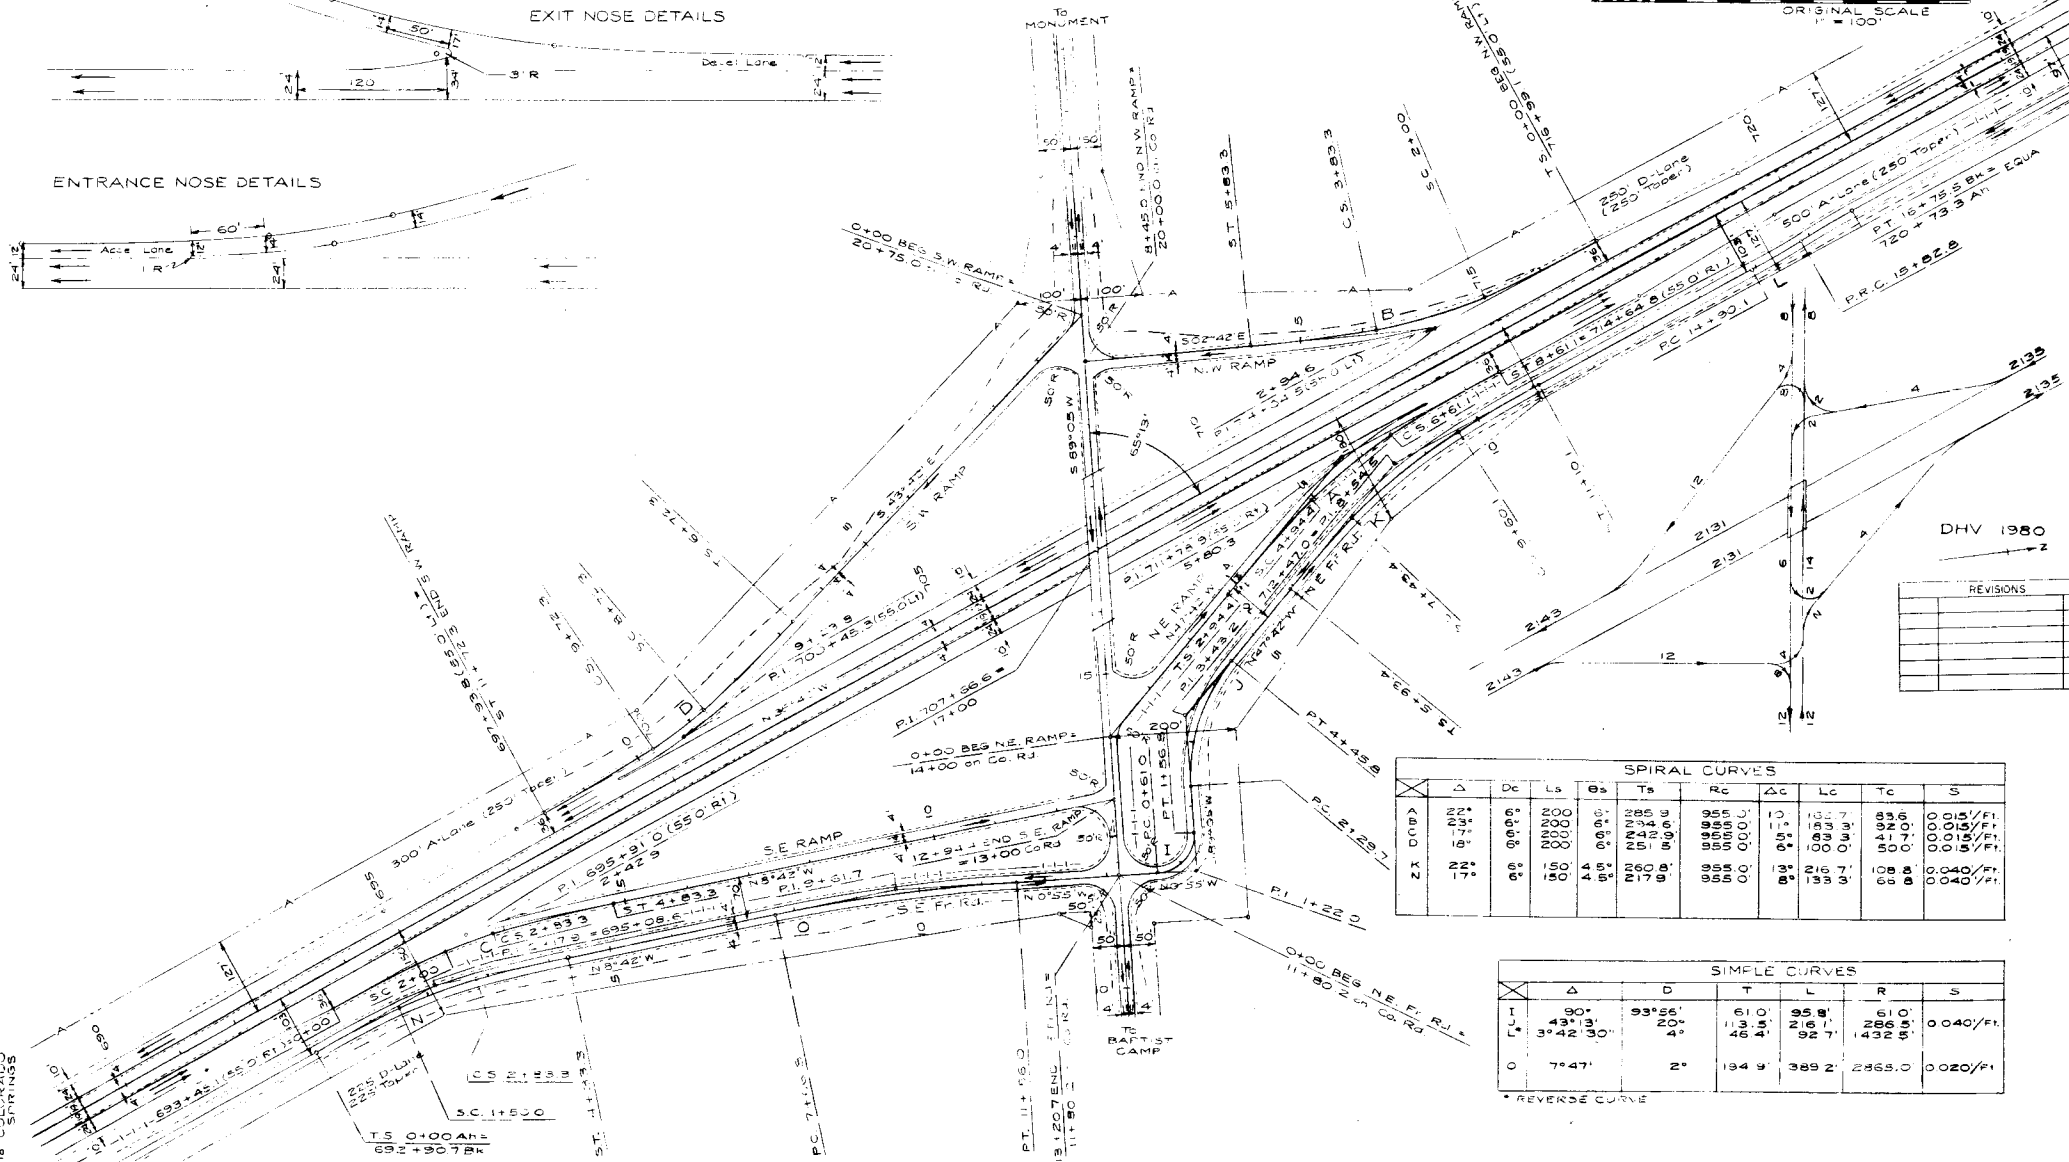 


DHV 1980

REVISIONS

SPIRAL CURVES									
X	Δ	Dc	Ls	θs	Ts	Rc	Δc	Lc	Tc
1	22° 17'	6'	200'	6°	285.9'	955.0'	11°	132.7'	89.6'
2	22° 17'	6'	200'	6°	285.9'	955.0'	11°	132.7'	89.6'
SIMPLE CURVES					
X	Δ	D	T	L	S
1	90°	93°55'	61.0'	95.8'	61.0'
2	43°13'	20°	113.5'	216.1'	286.5'
3	3°42'30"	4°	46.4'	92.7'	432.5'
4	7°47'	2°	194.9'	389.2'	2865.0'

* REVERSE CURVE

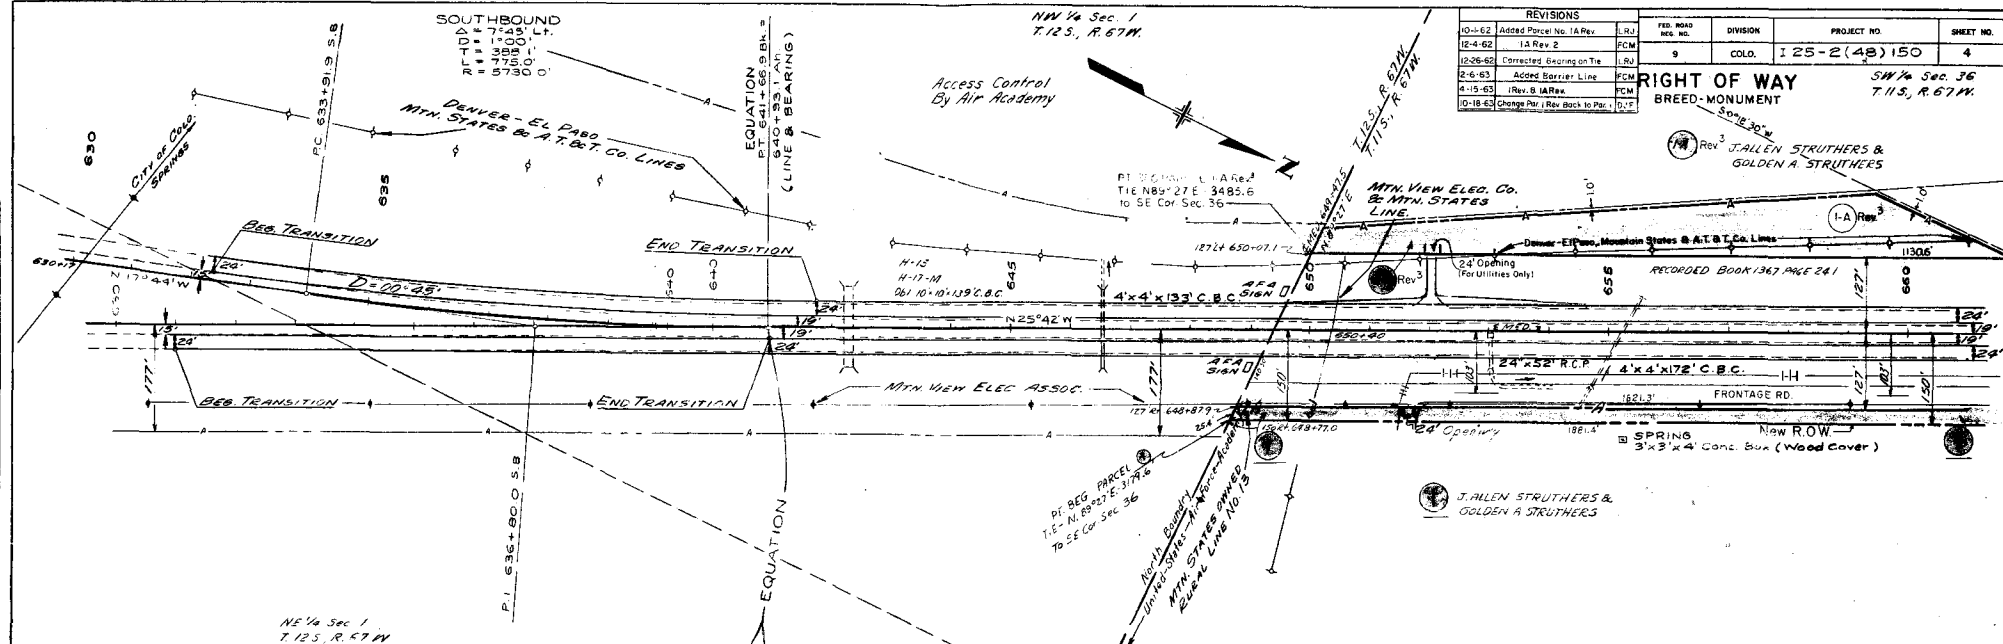


REVISIONS		FED. ROAD DIST. NO.	DIVISION	PROJECT NO.	SHEET NO.
10-1-62	Added Parcel No. 1A Rev.	LRJ	9	125-2(48)150	4
12-4-62	1A Rev. 2	PCM			
12-26-62	Corrected Bearing on Tie	LRJ			
2-6-63	Added Barrier Line	PCM			
4-15-63	1 Rev. & 1A Rev.	PCM			
10-18-63	Change Par. 1 Rev Back to Par. 1	DJT			

RIGHT OF WAY BREED-MONUMENT

SW 1/4 Sec. 36
T. 11 S., R. 67 W.

Rev. 3 J. ALLEN STRUTHERS & GOLDEN A. STRUTHERS

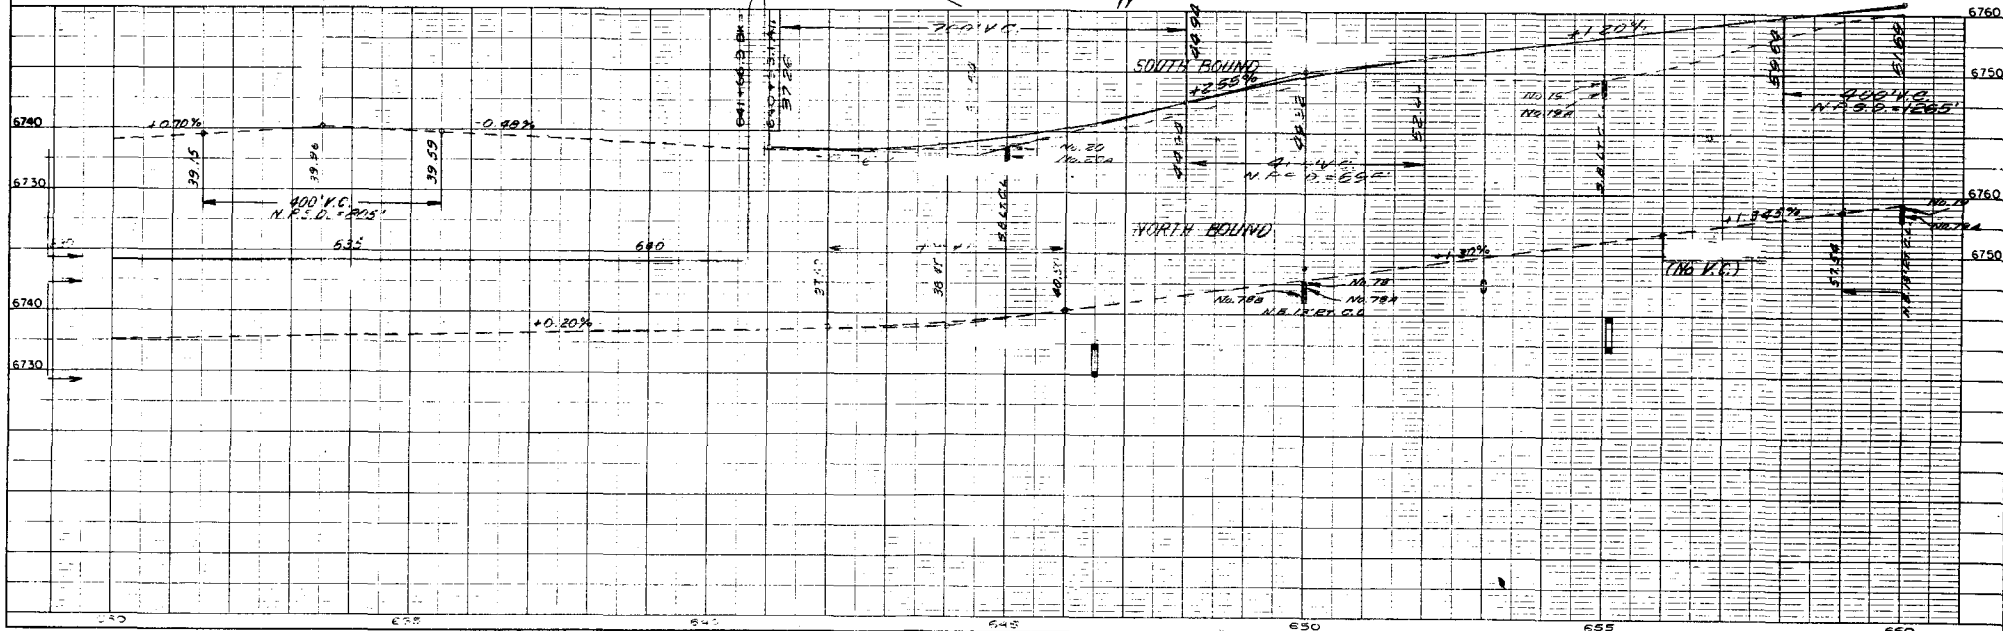


SW 1/4 Sec 36
 T.11S. R.67W


NW 1/4 Sec 36
 T.11S. R.67W

FED. ROAD REC. NO.	DIVISION	PROJECT NO.	SHEET NO.
9	COLO.	125-2(48)150	5

RIGHT OF WAY
 BREED - MONUMENT

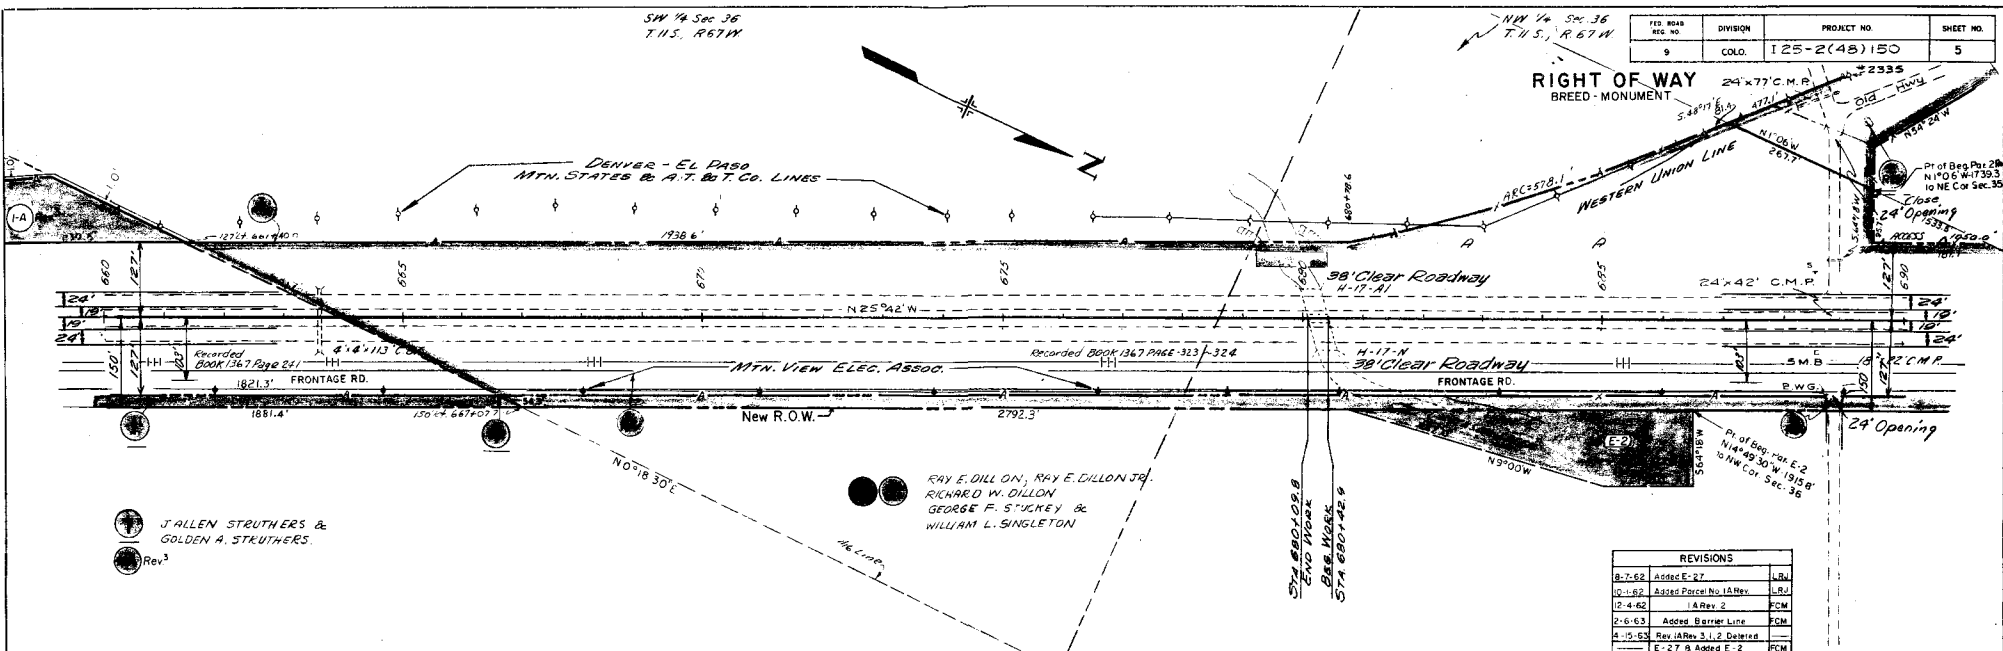


REVISIONS		
8-7-62	Added E-27	L.B.U.
10-1-62	Added Parcel No. 1A Rev.	L.B.U.
12-4-62	1A Rev. 2	FCM
2-6-63	Added Barrier Line	FCM
4-15-63	Rev. 1A Rev. 3.1.2 Deleted	FCM
	E-27 H. Added E-2	FCM
10-18-63	Change Per. 1A Rev. Back to Pkg. 1	D.J.F.

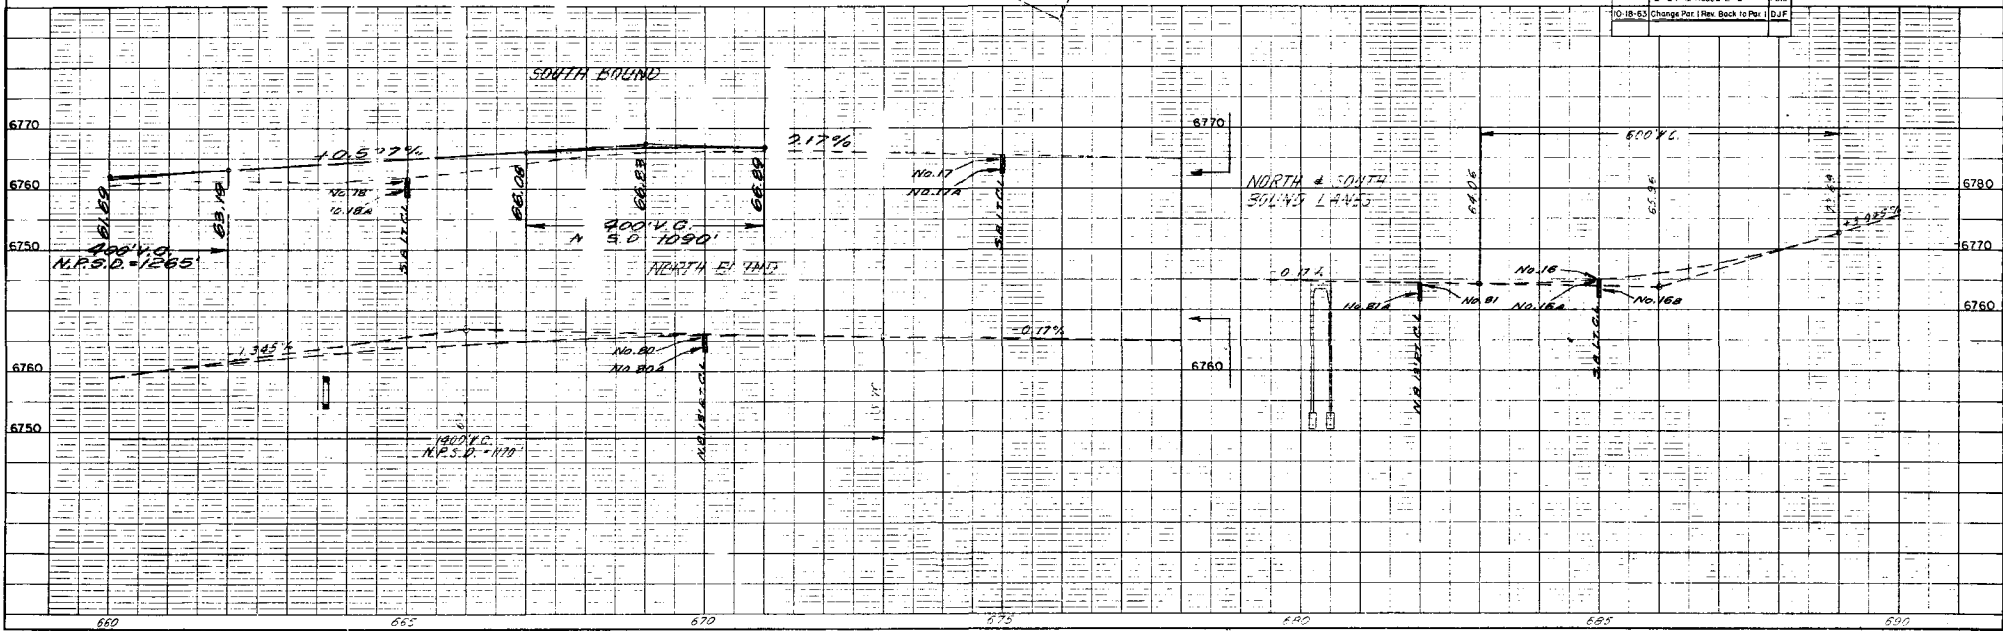


NE 1/4 Sec. 35
T 11 S., R. 67 W.

FED ROAD REC NO.	DIVISION	PROJECT NO.	SHEET NO.
9	COLOR.	125-2(48)150	6

RIGHT OF WAY BREED-MONUMENT ACCESS DEED (R-1) THE HIGBY LIVESTOCK CO. Corp. (3 pgs + 10		REVISIONS	
A32-52	Replaced "Owner" Line	AM	
Rev. 2-8-3		PC	
G-3-6-3	Chg. Beginning on Sec Line	PC	

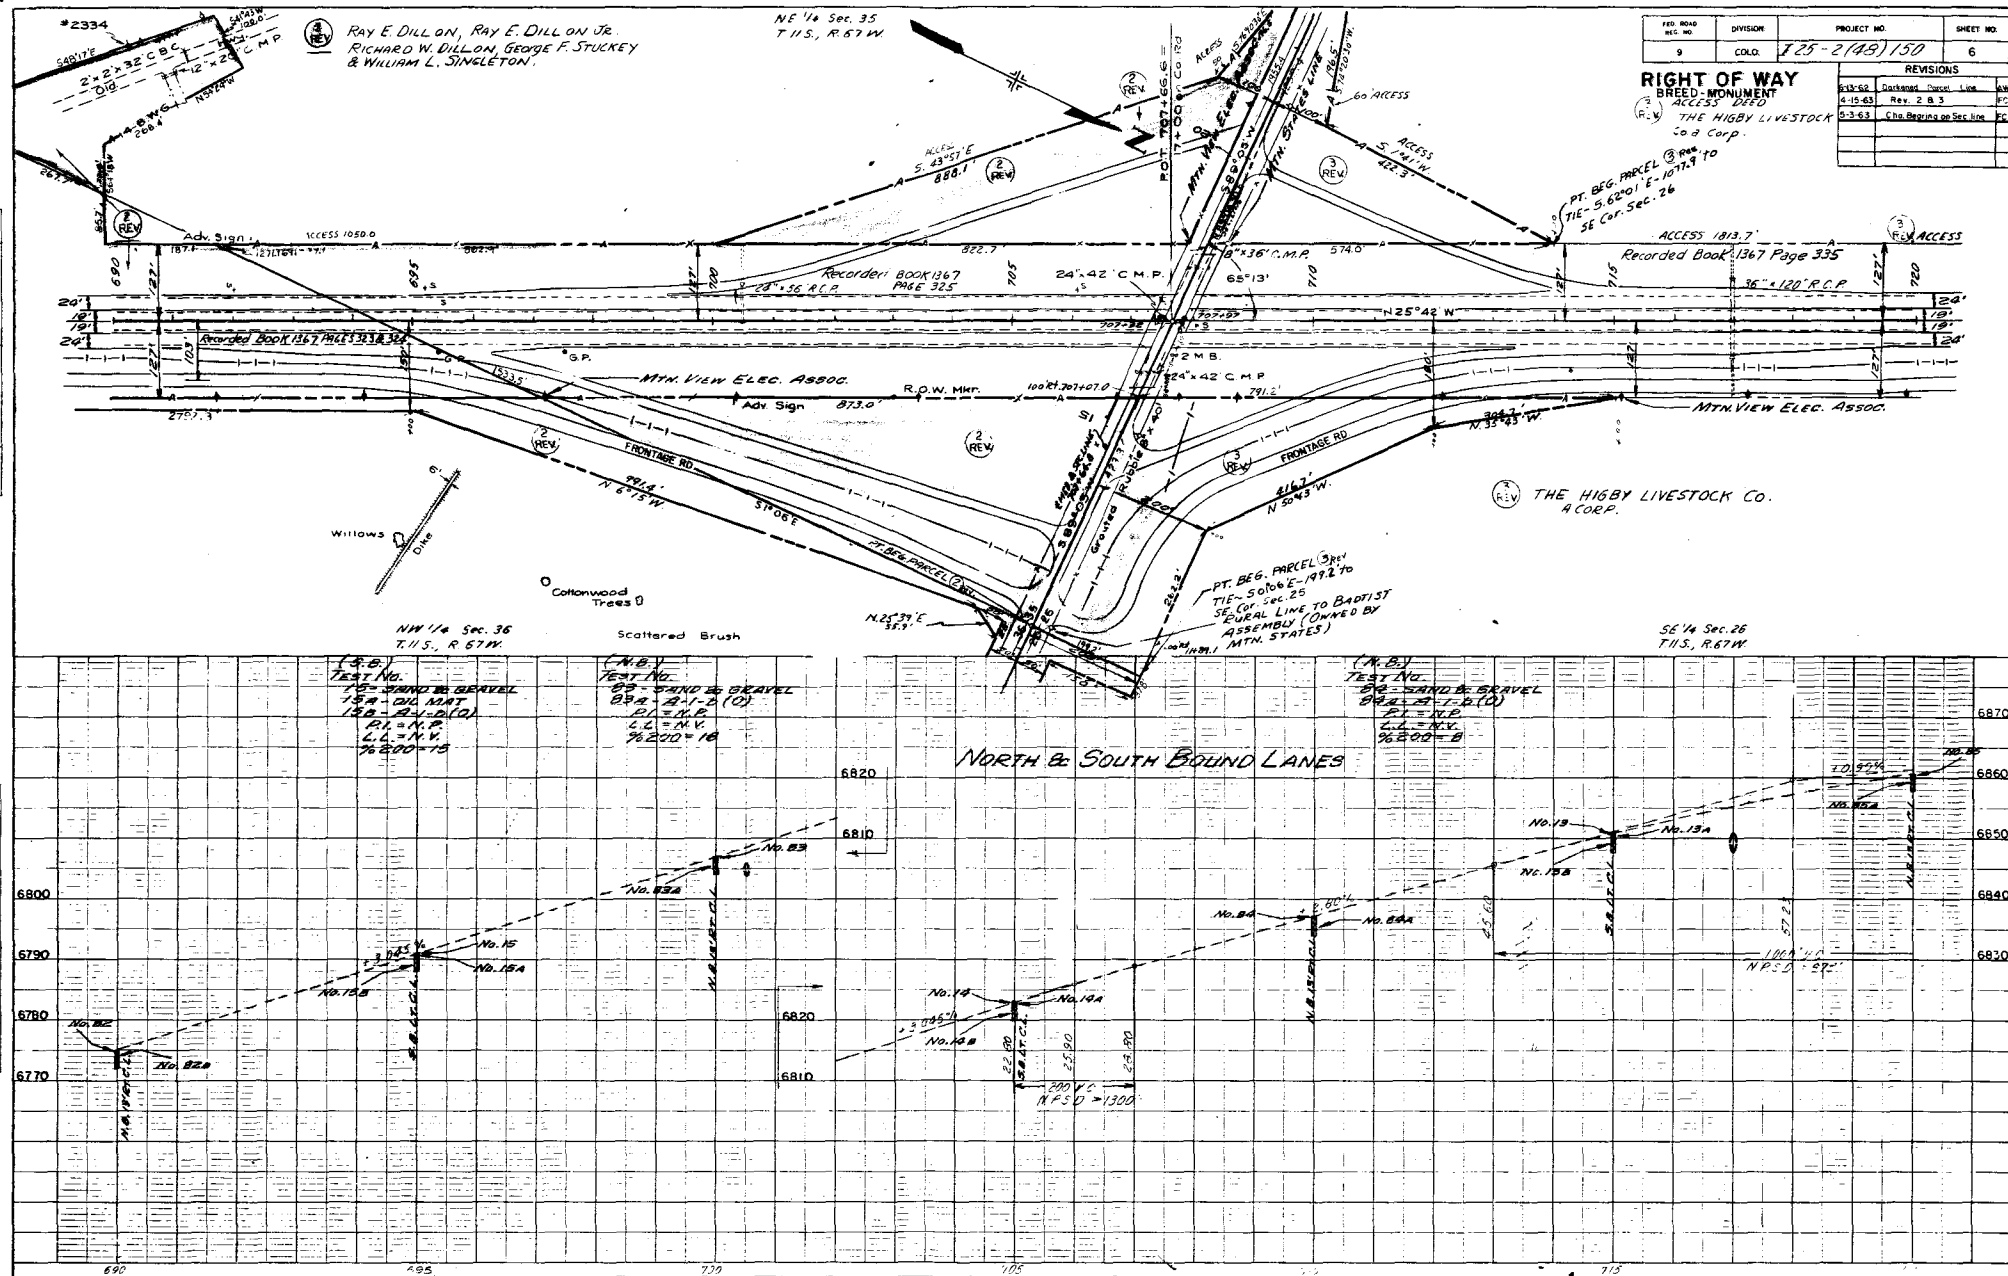

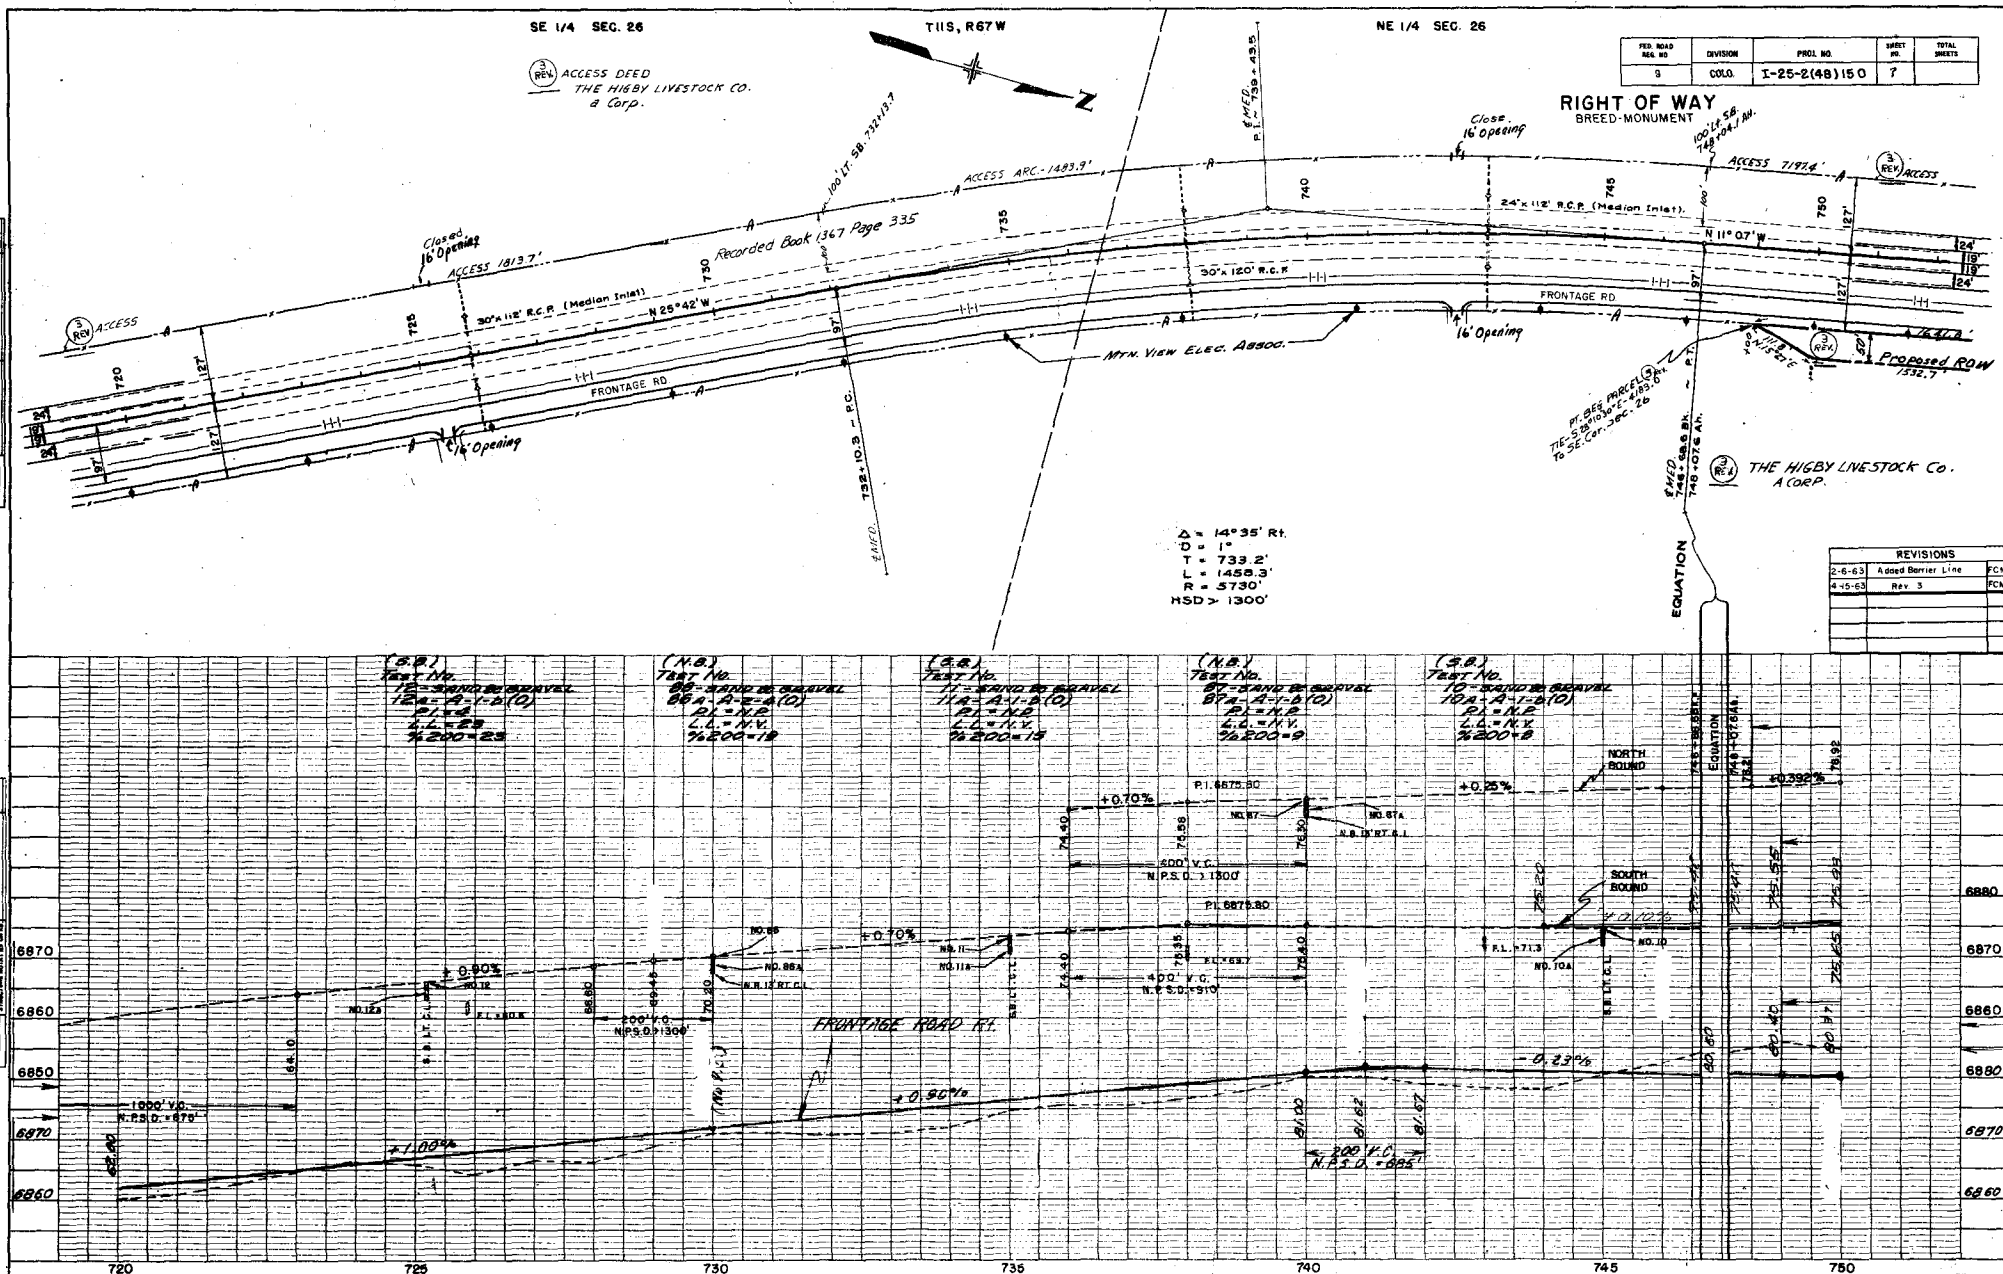

NE 1/4 SEC. 26

NW 1/4 SEC. 26

SW 1/4 SEC. 23

T11S, R67W

REVISIONS		
8-8-62	Added TE-3	LRJ
2-6-63	Added Barrier Line	FCM
4-15-63	Rev. 3	FCM

PER. ROAD NO. 1	DIVISION	PROJ. NO.	SHEET NO.	TOTAL SHEETS
8	COLD.	I-25-2(48)150	8	

RIGHT OF WAY
BREED-MONUMENT

(3) REV ACCESS
THE HIGBY LIVESTOCK CO.
A CORP.

(3) REV ACCESS

(3) REV THE HIGBY LIVESTOCK CO.
A CORP.


(3) REV THE HIGBY LIVESTOCK CO.
A CORP.

NE 1/4 SEC. 26

SE 1/4 SEC. 23

DATE	BY	REVISION

DATE	BY	REVISION

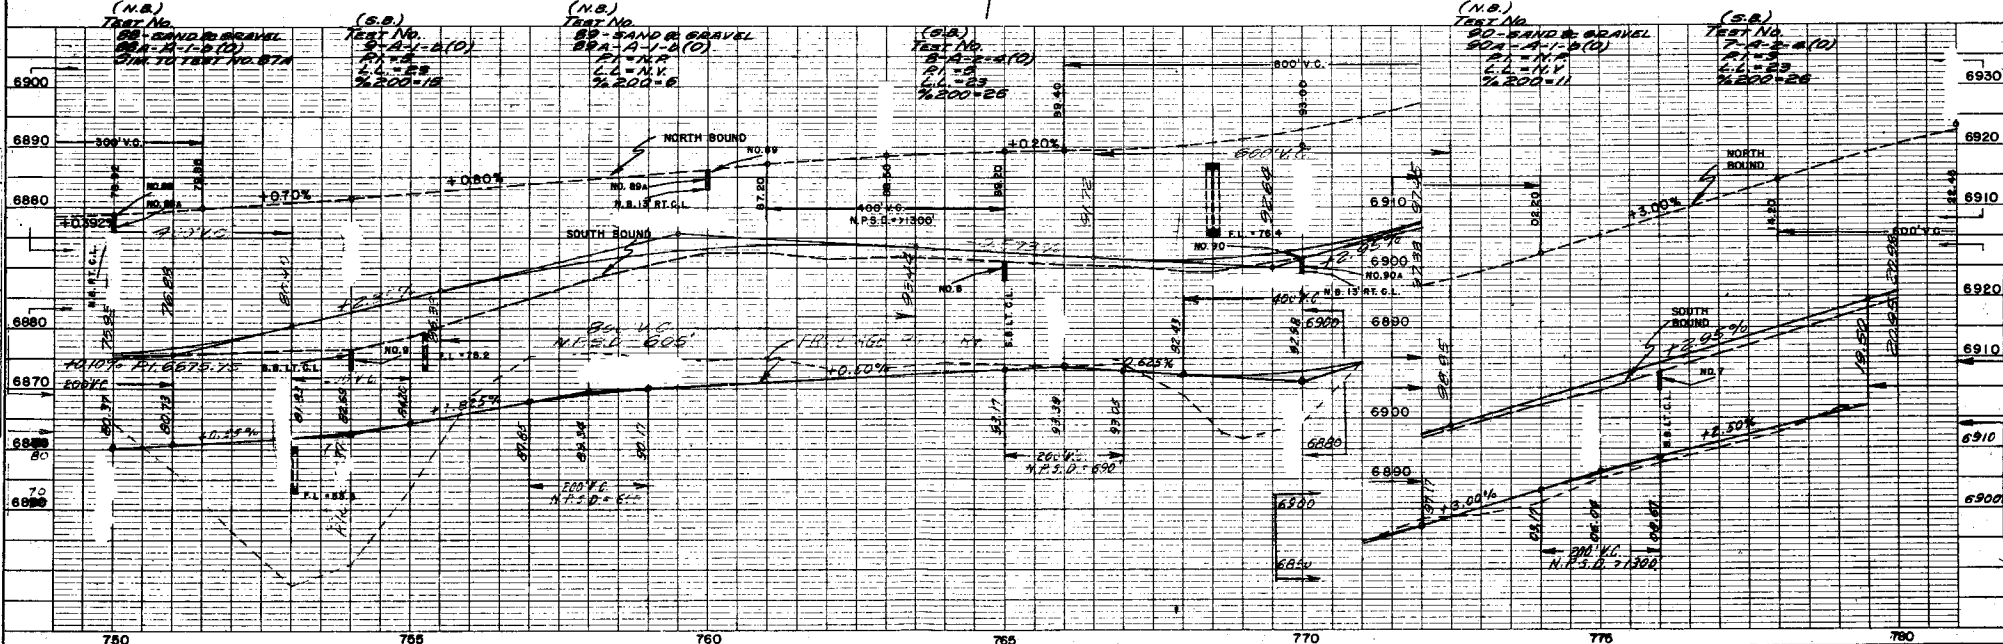


SW 1/4 SEC. 23

NW 1/4 SEC. 23

FED. ROAD DIST. NO.	DIVISION	PROJ. NO.	SHEET NO.	TOTAL SHEETS
9	COLO.	I-25-2(48)150	9	


RIGHT OF WAY
BREED-MONUMENT

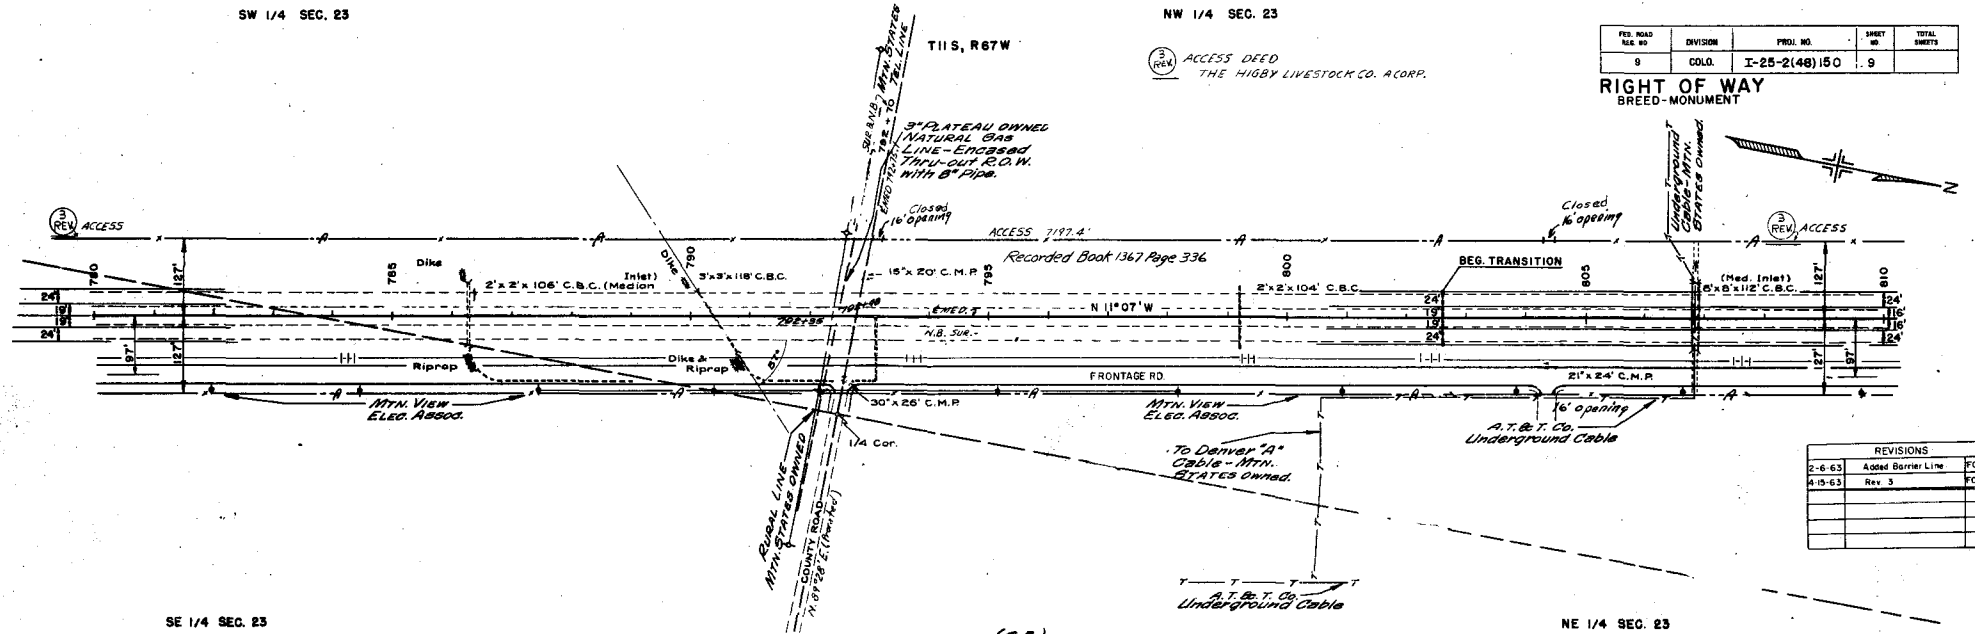

REVISIONS		
2-6-63	Added Barrier Line	FCM
4-15-63	Rev. 3	FCM

SE 1/4 SEC. 23

NE 1/4 SEC. 23

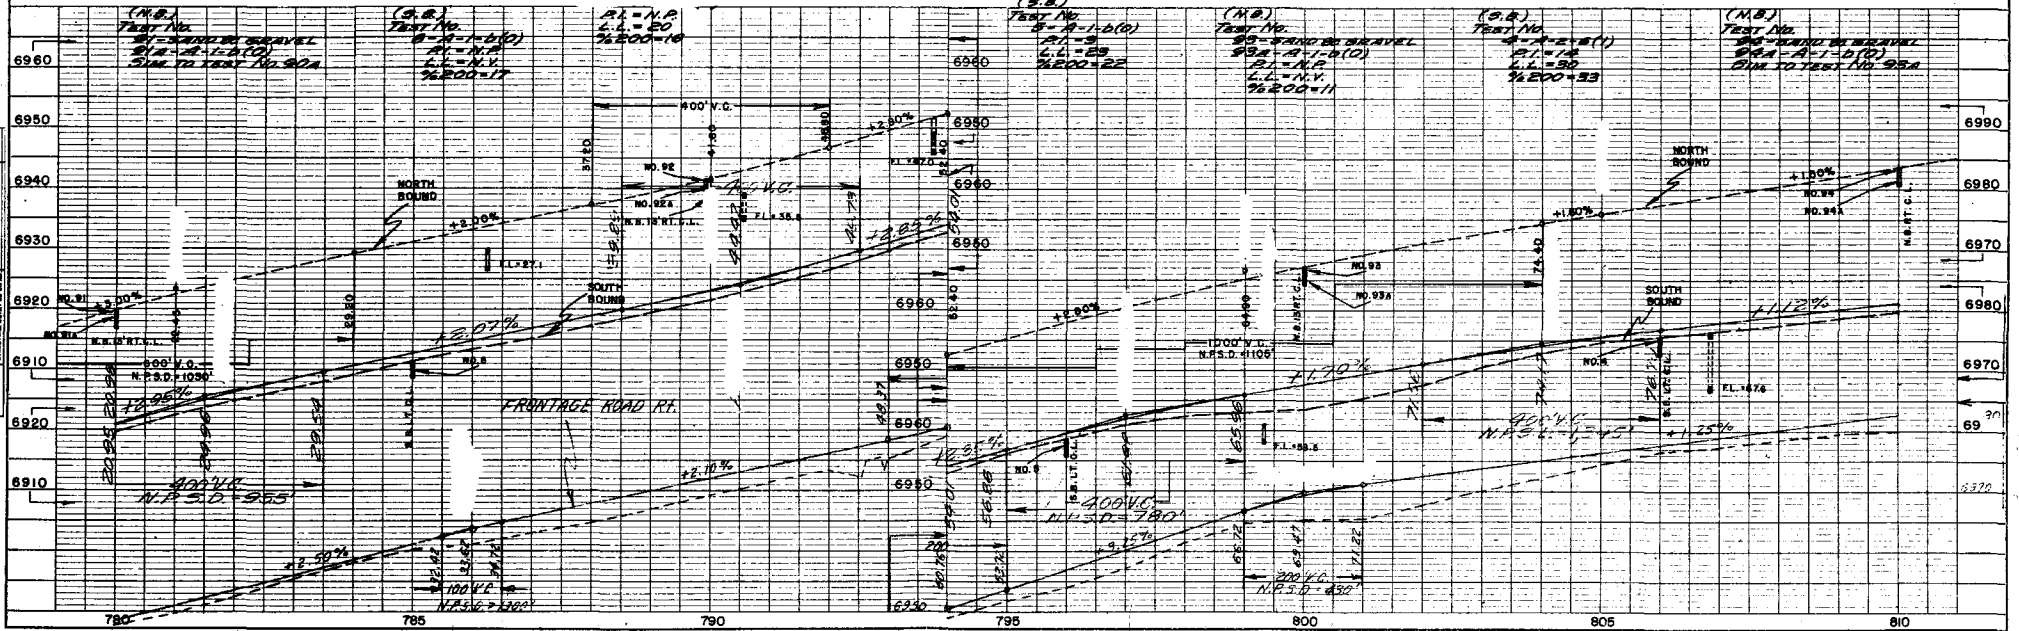


I-25-2(48)150

ACCESS DEED
THE HIGBY LIVESTOCK CO. A CORP.

RIGHT OF WAY
BREED-MONUMENT

PLAN	SUBJECTS	BY	DATE
4010 0005	PLUTIED		
NO.	ALUMINUM CHECKED		
	AT. OF WAT CHECKED		

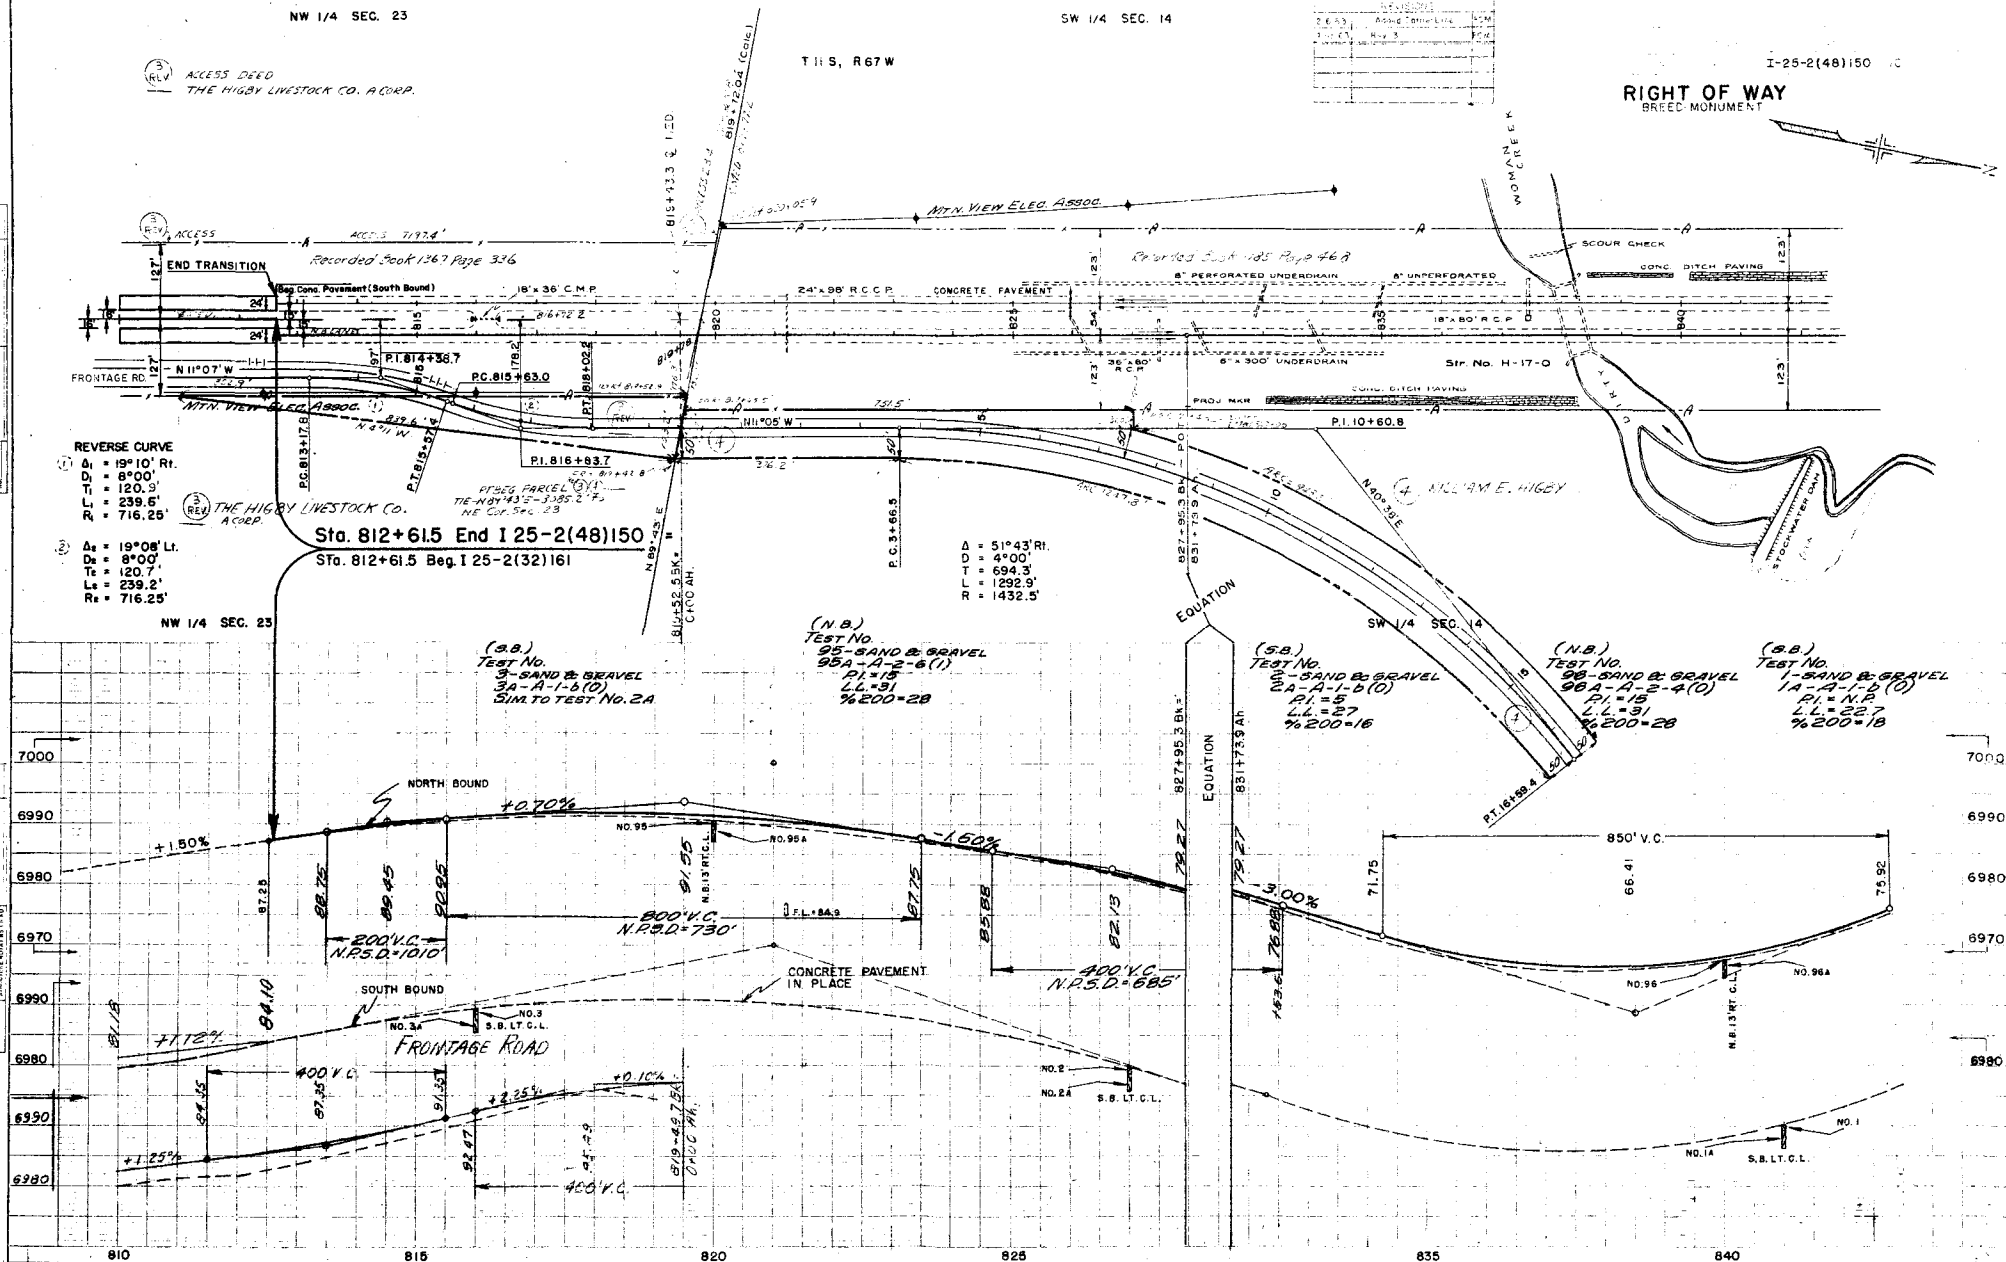[illegible]

00650-282

PLAN

PROFILES

PROFILE

23493

NW 1/4 Sec. 36
T.11S., R. 67W.



REV. RAY E. DILLON, RAY E. DILLON JR.
RICHARD W. DILLON, GEORGE F.
STUCKEY & WILLIAM L.
SINGLETON.

NE 1/4 Sec. 35
T.11S., R. 67W.

FED. ROAD NO.	DIVISION	PROJECT NO.	SHEET NO.
9	COLO.	125-2(48) 150	12

REVISIONS	
0-12-62	Damaged Parcel Line and
0-12-62	Added Parcel Distance
4-15-63	Rev. 2 B 3
5-3-63	Chg. Bearing on Sec. Line

RIGHT OF WAY
BREED-MONUMENT

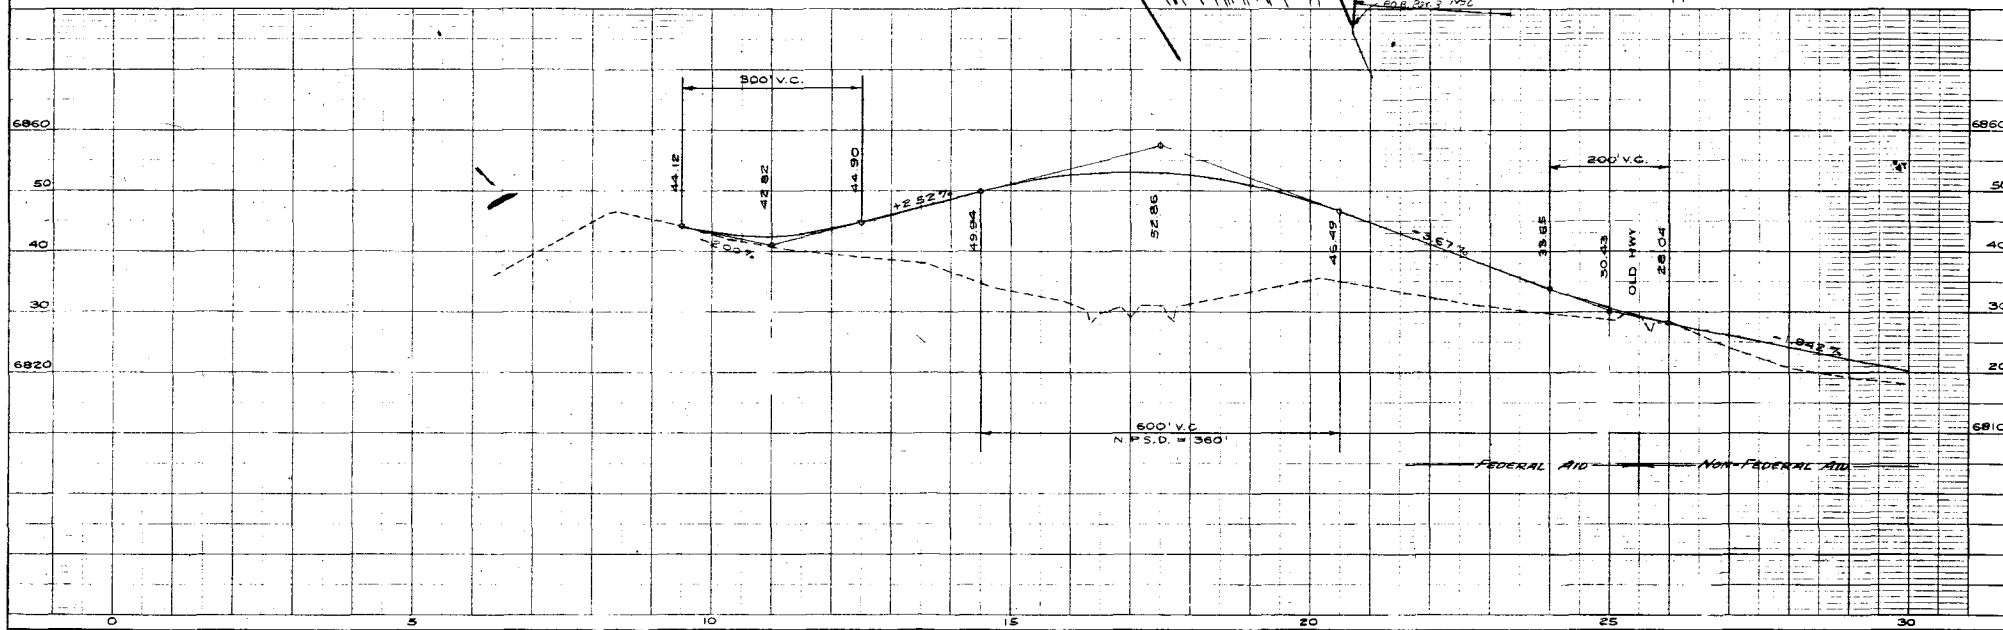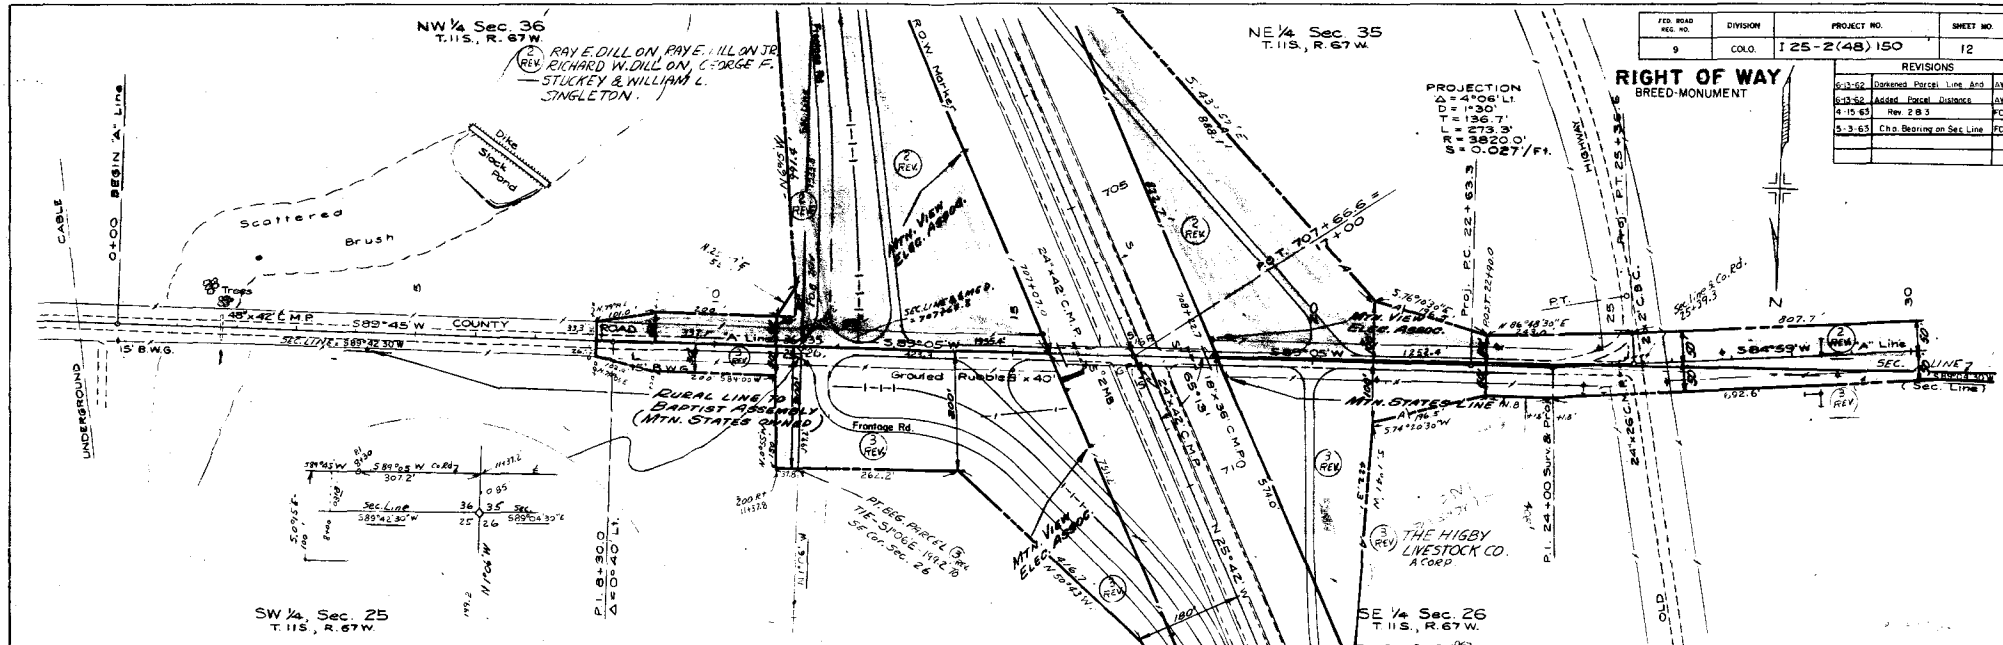

PROJECTION
 $\Delta = 3^{\circ} 53' \text{ L}$
 $D = 1^{\circ} 30'$
 $T = 129.5'$
 $L = 258.9'$
 $R = 3820.0'$

2. RAY E. DILLON, RAY E. DILLON JR.
REV. RICHARD W. DILLON, GEORGE F.
STUCKEY & WILLIAM L. SINGLETON.



LILLIAN ROSEN


FED. ROAD REG. NO.	DIVISION	PROJECT NO.	SHEET NO.
9	COLO.	125-2(48)150	13

RIGHT OF WAY
BREED-MONUMENT

REVISIONS

6-13-62	Ordered Parcel Line	A
4-15-63	Rev. 2, 3, ER-5 & 6	F
5-3-63	Cho. Bearing on Sec. Line	FO

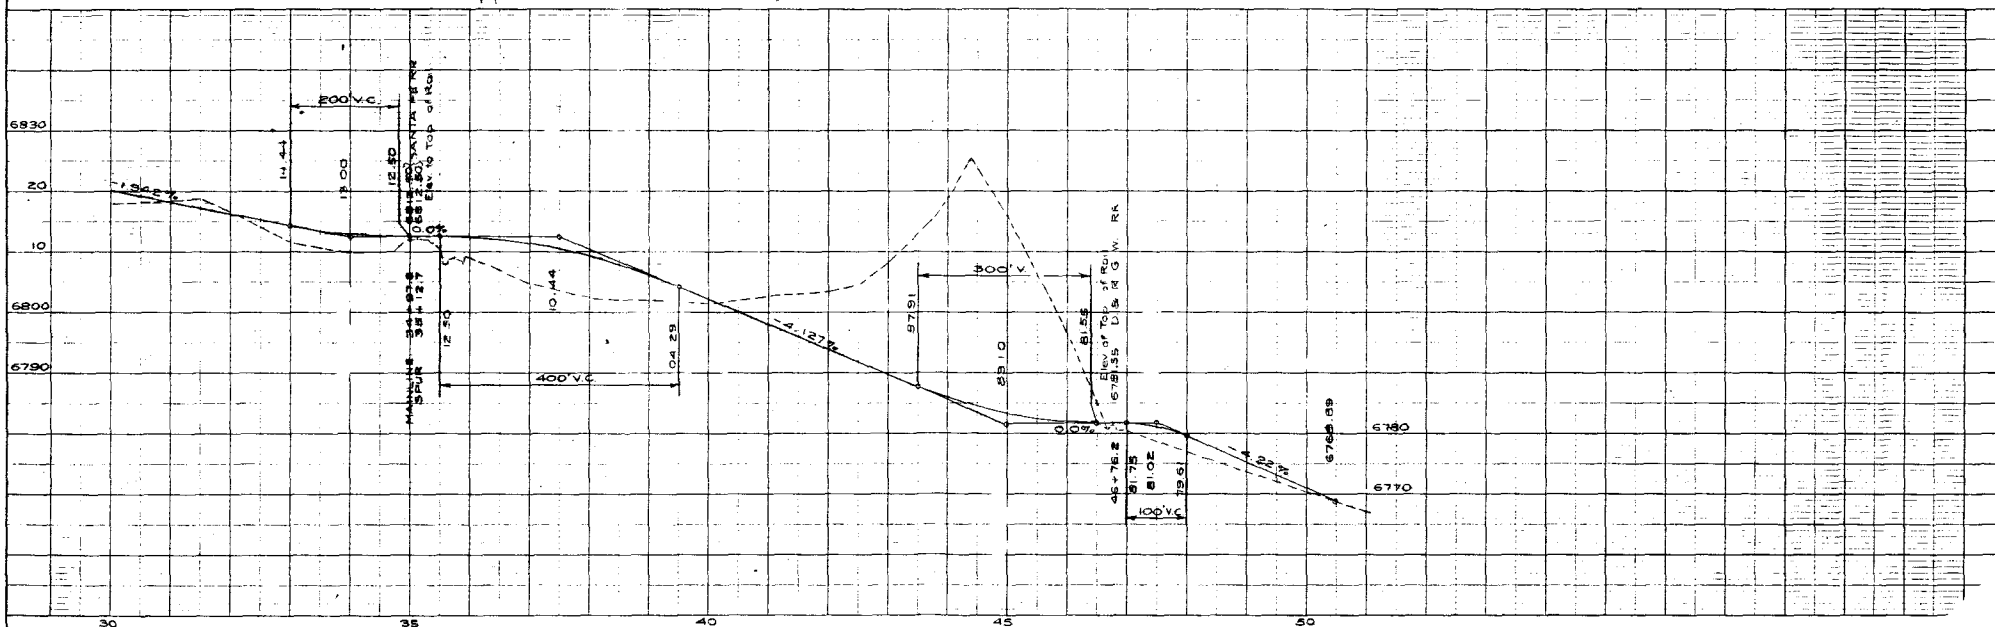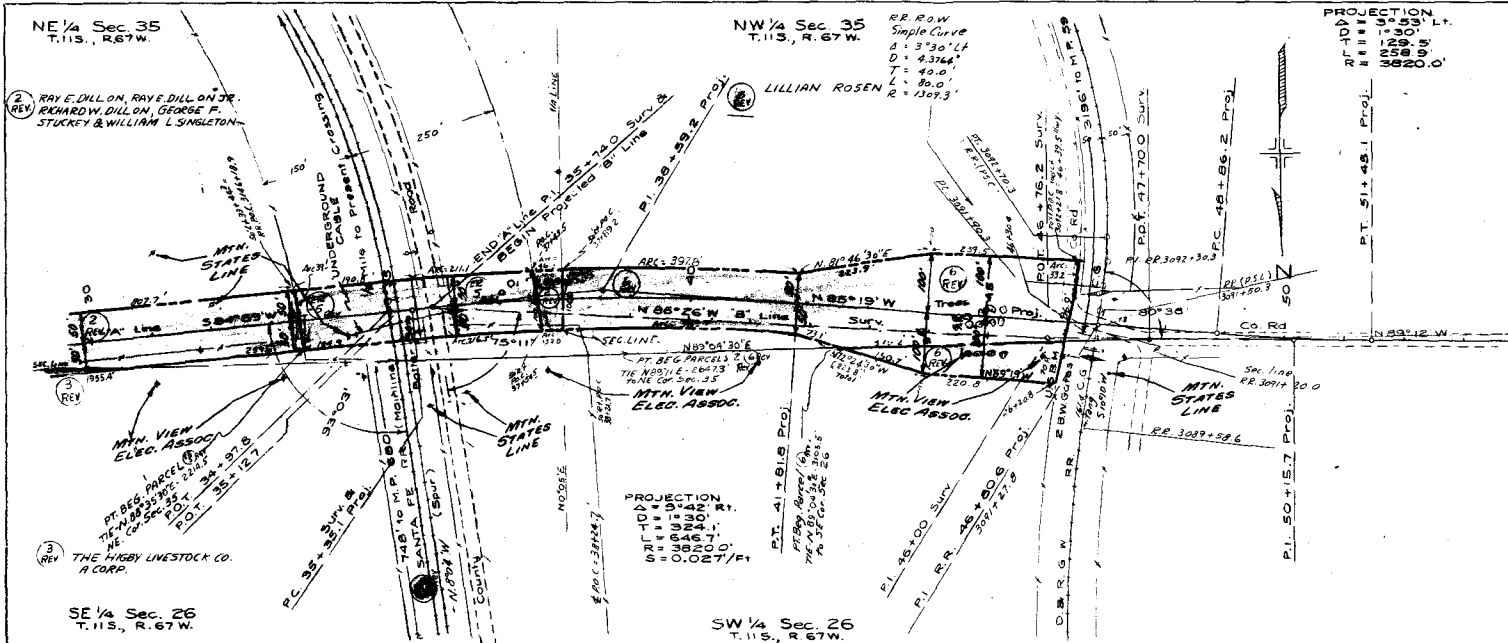

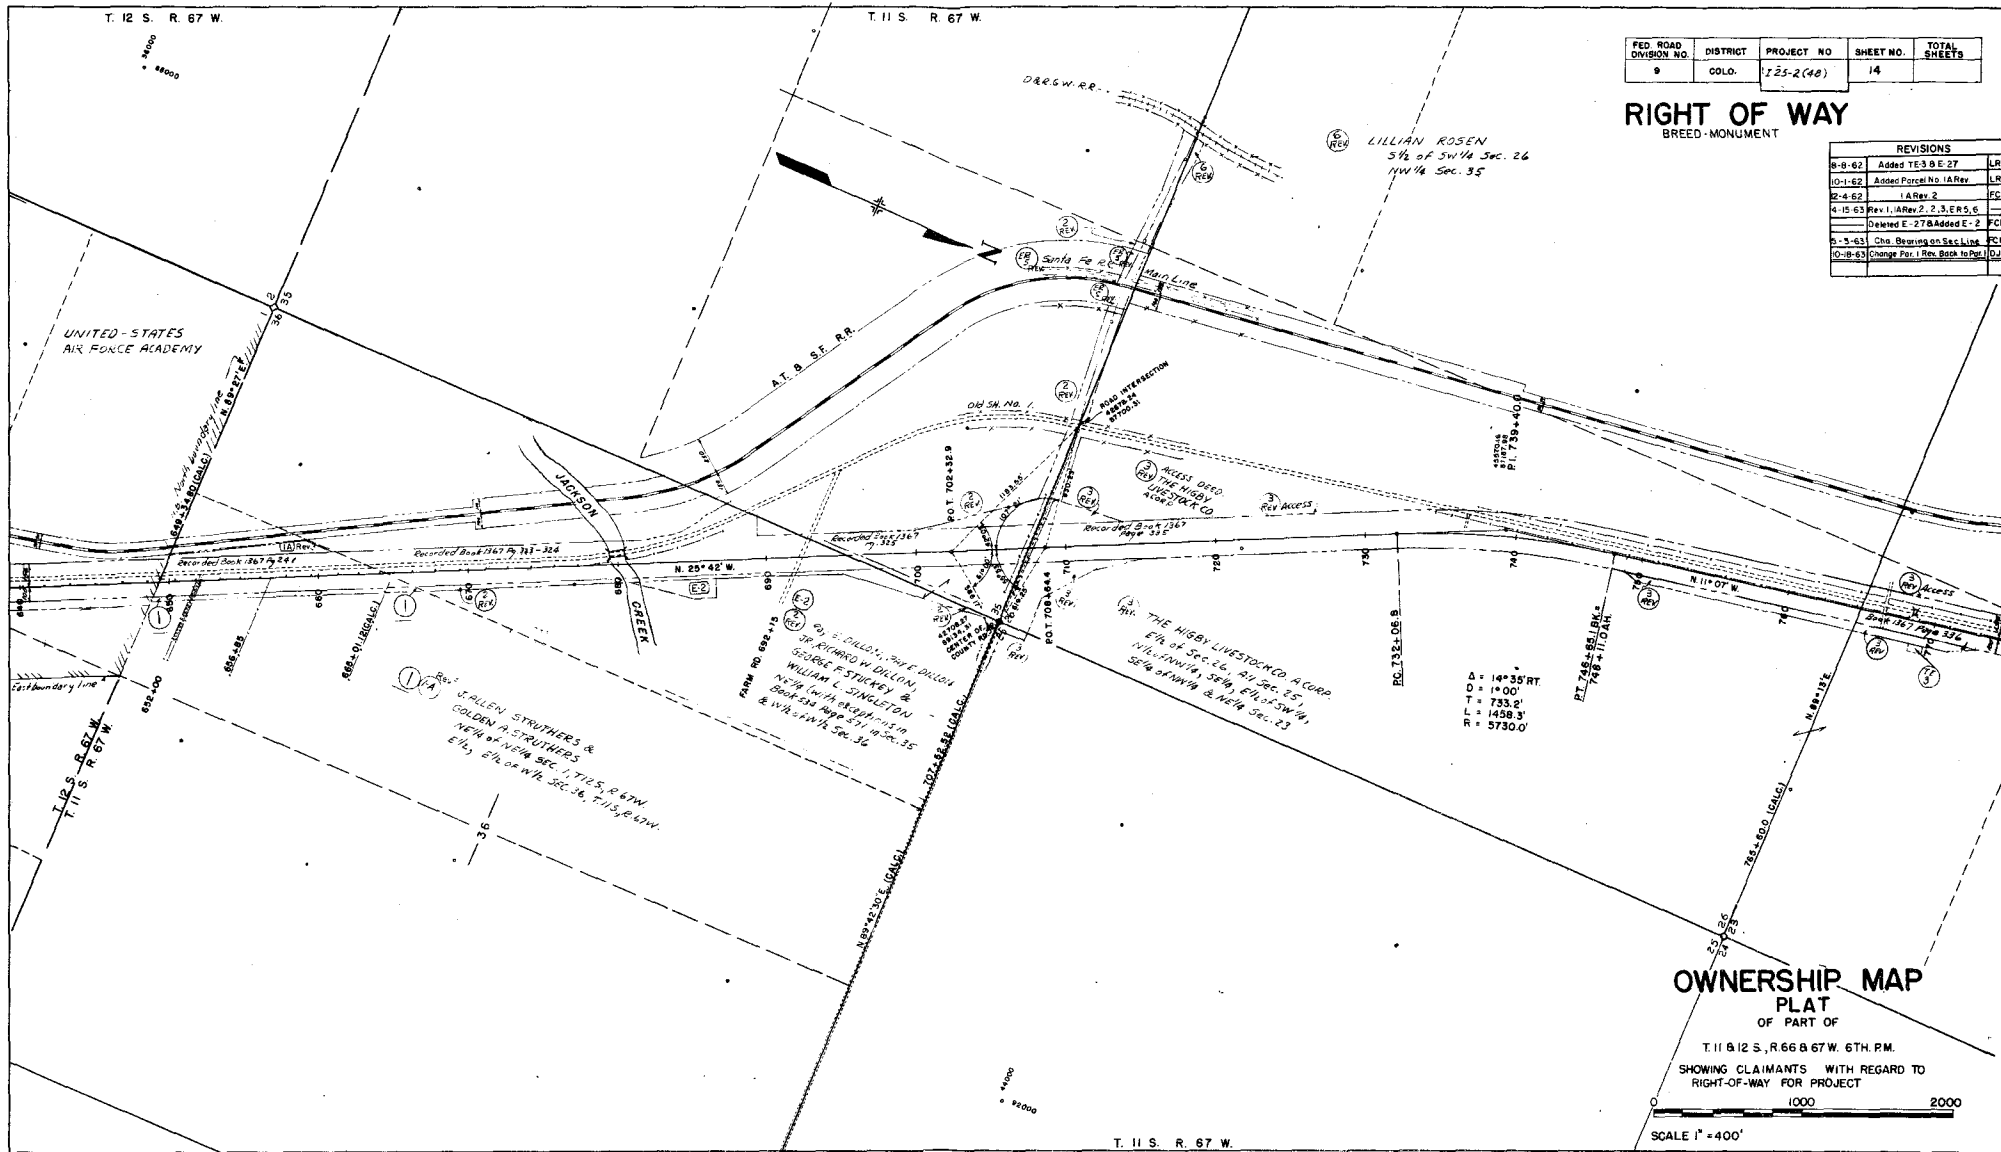


T. 11 S. R. 67 W.

FED. ROAD DIVISION NO.	DISTRICT	PROJECT NO.	SHEET NO.	TOTAL SHEETS
9	COLO.	125-2(48)	15	

RIGHT OF WAY BREED-MONUMENT


REVISIONS		
3-11-63	Corrected County Road	LRJ
4-15-63	Rev. 3	FCM

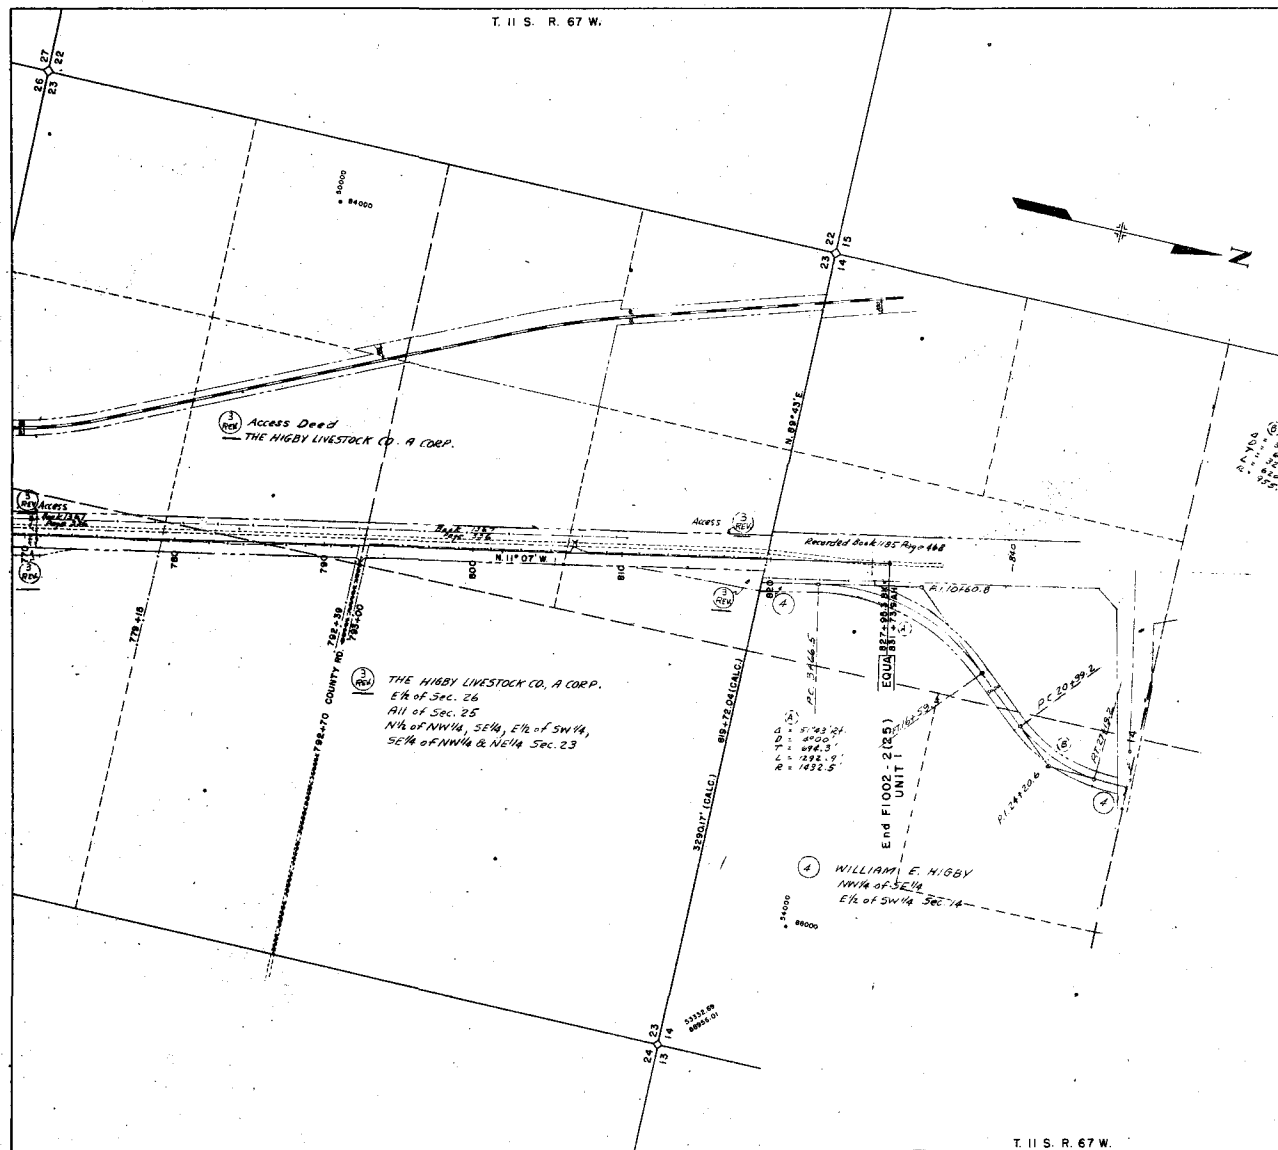

OWNERSHIP MAP PLAT OF PART OF

T. 11 S. R. 66 & 67 W. 6TH. PM.

SHOWING CLAIMANTS WITH REGARD TO
RIGHT-OF-WAY FOR PROJECT

 

SCALE 1" = 400'

T. 11 S. R. 67 W.