

STATE DEPARTMENT OF HIGHWAYS

DIVISION OF HIGHWAYS—STATE OF COLORADO

PLAN AND PROFILE OF PROPOSED FEDERAL AID PROJECT NO. 1 70-1 (12) Sec. 6 STATE HIGHWAY NO. 70 GARFIELD COUNTY


RIGHT OF WAY

SCALE OF ORIGINAL DRAWINGS

PLAN SHEETS 1" = 200'
DETAIL SHEETS 1" =
OWNERSHIP MAPS 1" =

R.O.W. LENGTH OF PROJECT =

CONVENTIONAL SIGNS

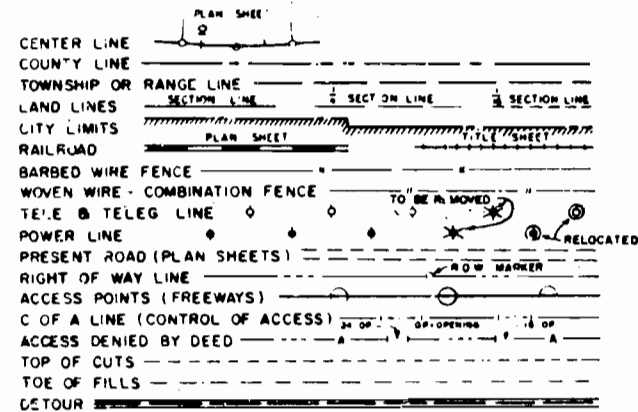

FEDERAL ROAD SECTION NO.	DIVISION	PROJECT NO.	SHEET NO.
VIII	COLORADO	1 70-1 (12) Sec. 6	1



RIGHT OF WAY
RIFLE EAST & WEST

RIFLE REST AREA

REVISIONS

INDEX OF SHEETS	
SHEET NO.	
1	TITLE SHEET
2	TABULATION OF PROPERTIES
3	ALIGNMENT SHEET

RIFLE REST AREA

 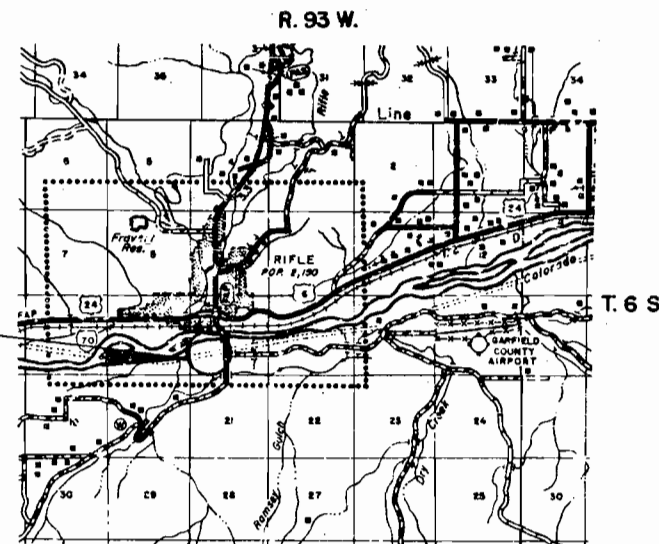

PARCEL NO.	OWNER	ADDRESS	LOCATION	AREA IN ACRES			PURCHASE DATA					REMARKS	NO.
				PARCEL	TO BE ACQUIRED	REMAINDER	LAND	IMPROVEMENTS	DAMAGE	MISC.	TOTAL		
			T. 6 S., R. 93 W., 5th P.M.										
601-Rev.2	JOHN P. POWERS		E. 1/2 SE. 1/4 SEC. 17 8 W. 1/2 SEC. 16	42.215	42.215	0						These Parcels to be Purchased on Project I 70-1(12) Sec. 3	601-A
601-A	JOHN P. POWERS, S. W. ANDERSON, et al		W 1/2 SEC. 16	4.738	4.738	0						Ownership to be Determined by Court	601-A
602	F. KENT WILSON		E. 1/2 SE. 1/4 SEC. 17 8 W. 1/2 SEC. 16	18.643	18.643	0						See AC-604 & E-604 Quiet Title Action Ruby George	602
603	ZENAIDA URBAN CONTRACT OF SALE TO: BILLY E. JACKSON & DONNA R. JACKSON, J.T.		LOTS 7 & 8 SEC. 16	7.591	7.591	0							603
Rev. AC-604	RUBY GEORGE, Etal		E. 1/2 W. 1/2 SEC. 16									Boundry described in Civil Action No. 8215 Garfield Co.	Rev. AC 604
E-604	RUBY GEORGE, Etal		E. 1/2 W. 1/2 SEC. 16	0.067	0.067							Road Easement described in Civil Action No. 8215	E-604

RIFLE REST AREA

T. 6 S., R. 93 W., 6th P.M.

REVISIONS		
5-18-77	Added AC-604 & E-604	D.J.F.
8-17-77	Rev. AC-604	GM

REVISIONS		
3-6-74	Added V.L.I. & A Line and Barrier Line	V.P.
5-30-74	Change across on south line Par. 603	J.B.
	As to Rev. of across on I 70-1(12) Sec. 3	J.C.
9-30-74	Revised Parcel 601	J.B.
12-6-74	Rev. Rest Area Road Name Chg. 601 Rev.	D.J.F.
2-3-75	Rev. Par. 601 Rev., Added Par. 601-A	J.B.

FEDERAL ROAD REGION NO.	DIVISION	PROJ. NO.	SHEET NO.	TOTAL SHEETS
VIII	COLORADO	170-1 (12) Sec. 6	3	3

RIGHT OF WAY RIFLE EAST & WEST

