

STATE DEPARTMENT OF HIGHWAYS

DIVISION OF HIGHWAYS—STATE OF COLORADO

CONVENTIONAL SIGNS

County Line
 Township or Range Line
 Land Lines
 Property or Tract Line
 City Limits
 Railroad
 Existing Road
 New Road

Control of Access
 Access denied by Dead End
 Right of Way Line
 Protected by Freeway (Virgin Location)
 Top of Cuts
 Toe of Fills
 Barbed Wire Fence
 Chain Link Fence
 Woven Wire-Combination Fence
 Snow Fence
 Wood Fence
 Deer Fence

Trees
 Deciduous
 Coniferous

Tel. & Teleg. Lines
 Electric Lines
 Elec. Trans. Tower M
 Buried Tel. Cable
 Buried Electric Cable
 Gas Main
 Oil Main
 Water Main
 Sanitary Sewers
 Storm Sewers

Road Approaches
 Section Corner
 Center of Section

Culverts & Drains
 Proposed
 Existing
 Proposed
 Existing (To be deleted)

Bridges
 Existing (To be deleted)

PLAN AND PROFILE OF PROPOSED FEDERAL AID PROJECT NO. I 70-1(49)

STATE HIGHWAY NO. 70

MESA COUNTY

RIGHT OF WAY

SCALE OF ORIGINAL DRAWINGS

PLAN SHEETS 1" = 100'
 DETAIL SHEETS 1" =
 OWNERSHIP MAPS 1" =

R.O.W. LENGTH OF PROJECT = 622' = 0.118 MI.

FEDERAL AID PROJECT NO.	DIVISION	PROJECT NO.	SHEET NO.
III	COLORADO	I 70-1(49)	I

RIGHT OF WAY
 CLIFTON INTERCHANGE

REVISIONS

INDEX OF SHEETS	
SHEET NO.	
1	TITLE SHEET
2	TABULATION OF OWNERSHIPS
3	ALIGNMENT SHEET


BEGIN R.O.W. PROJ. I 70-1(49)

136.8' R.L. P.O.S.T. 856.4' Ah. P.I. STA. 616+18.8 ON PROJ. I 70-1(3)24 UNIT I

FILE COPY - DO NOT
 REMOVE FROM OFFICE

END R.O.W. PROJ. I 70-1(49)

288.2' R.L. STA. 629+89.9 ON PROJ. I 70-1(3)24 UNIT I

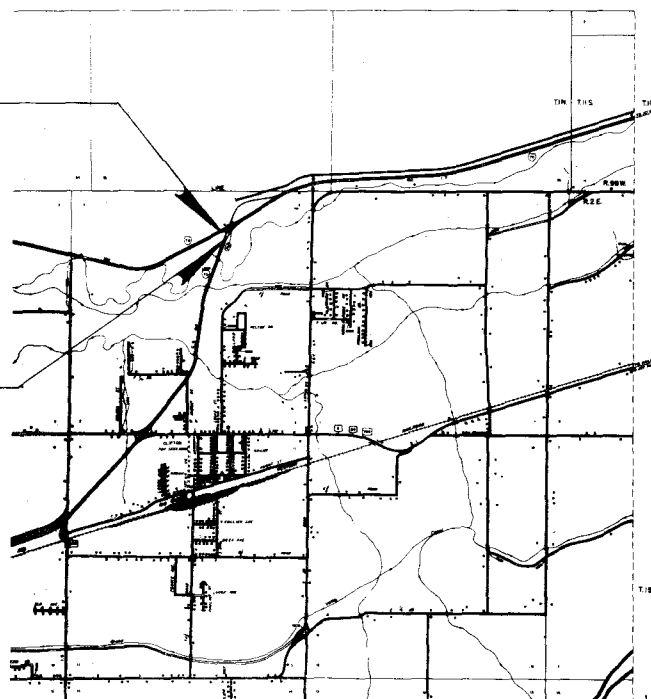

Let #1
 Colored outline

FILE COPY - DO NOT
 REMOVE FROM OFFICE

DIVISION OF HIGHWAYS	
APPROVED:	DATE
<i>B. N. Hume</i>	3/27/77
CHIEF ENGINEER	

DEPARTMENT OF TRANSPORTATION FEDERAL HIGHWAY ADMINISTRATION	
APPROVED	DATE
DIVISION ADMINISTRATOR	

COUNTY S.H. No. 70 PROJ I 70-1(49)

FEDERAL ROAD DIVISION NO.	DISTRICT	PROJECT NO.	SHEET NO.
VIII	COLORADO	I 70-1(49)	2

RIGHT OF WAY CLIFTON INTERCHANGE

RIGHT OF WAY CLIFTON INTERCHANGE

[illegible]

T.1S.,R.1E.,UTE M.

FEDERAL ROAD DISTRICT NO.	DIVISION	PROJ. NO.	SHEET NO.	TOTAL SHEETS
VIII	COLORADO	170-1 (48)	3	3

RIGHT OF WAY
CLIFTON INTERCHANGE

