

DEPARTMENT OF HIGHWAYS
STATE OF COLORADO


FEDERAL ROAD REGION NO.	DIVISION	PROJ. NO.	SHEET NO.	TOTAL SHEETS
9	COLORADO	I 70-2 (10) UNIT 2	1	

RIGHT OF WAY: GYPSUM-WOLCOTT


INDEX OF SHEETS	
SHEET NO. 1	TITLE SHEET
2-6	TABULATION OF PROPERTIES
7-22	LINE SHEETS
23-27	OWNERSHIP SHEETS

FEDERAL AID PROJECT NO. I 70-2(10) UNIT 2
STATE HIGHWAY NO. 4
EAGLE COUNTY
RIGHT OF WAY

CONVENTIONAL SIGNS

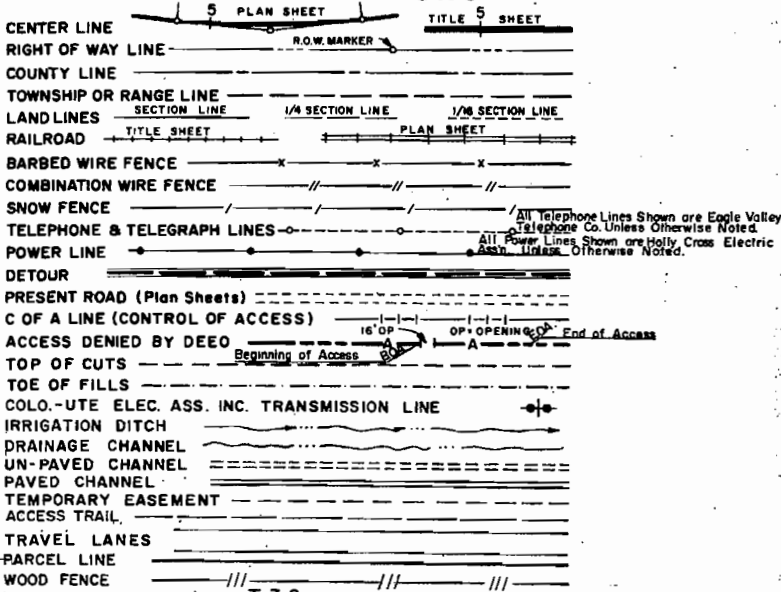

ORIGINAL SCALE
LINE SHEETS-1"=100'
OWNERSHIP SHEETS 1"=400'
LENGTH OF PROJECT IN R.O.W. = 8.864 MILES

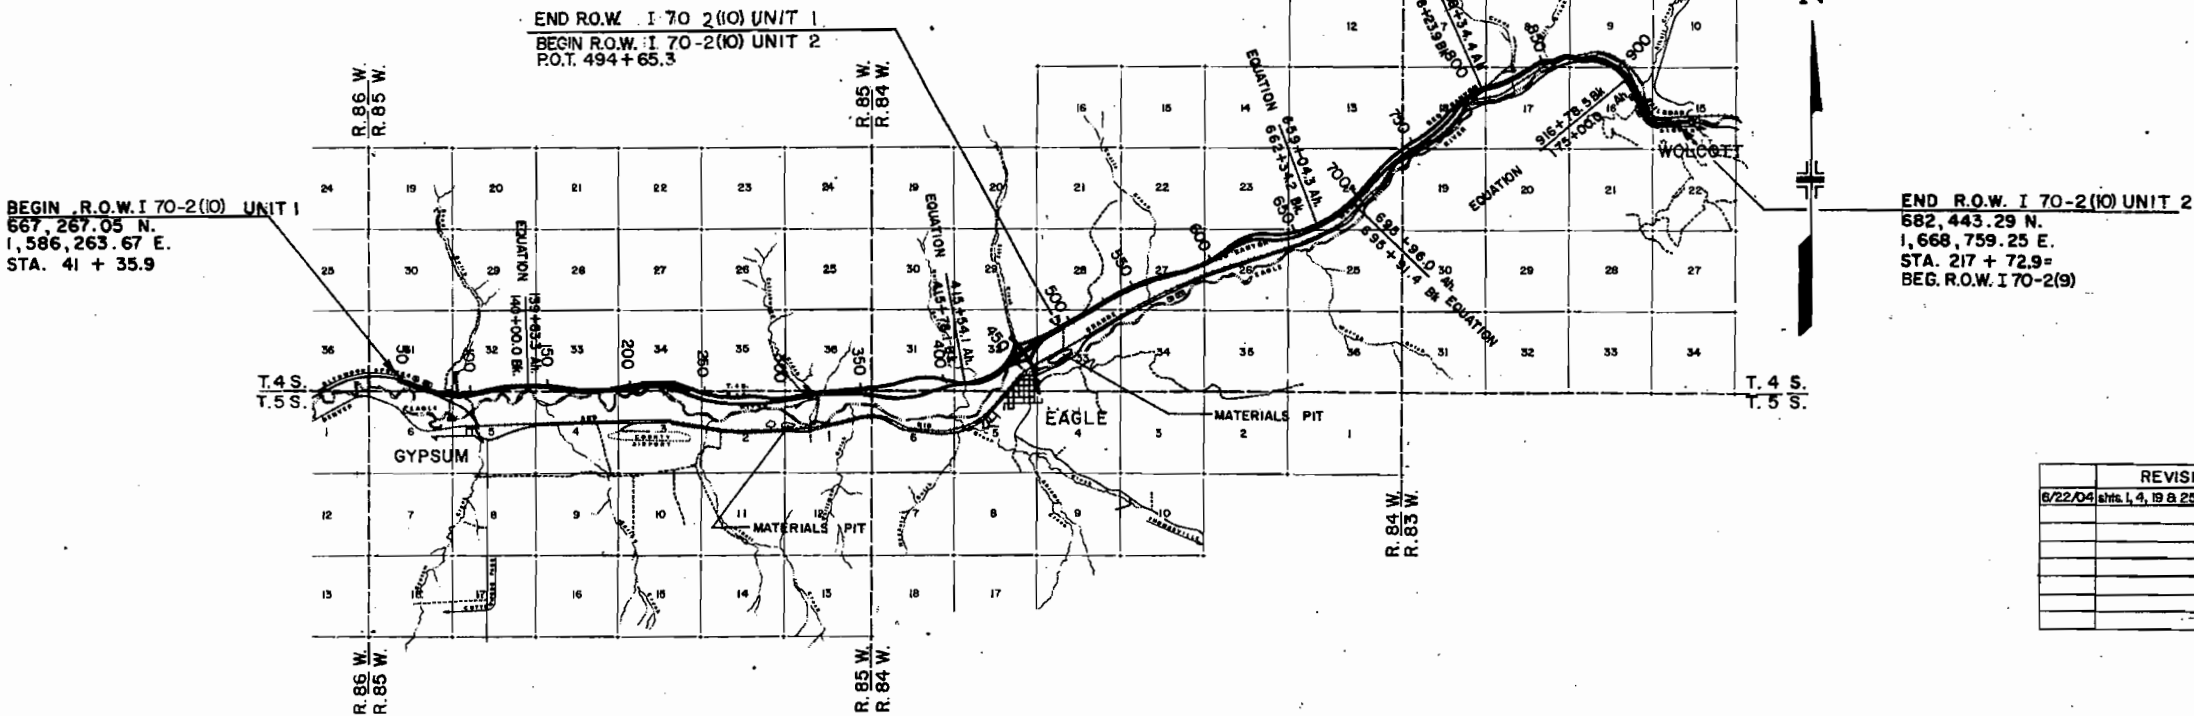

NOTE:
STATE PLANE COORDINATES ARE MODIFIED TO 7000' ELEVATION, LATITUDE N 39° 39' COMBINED GRID FACTOR= 1.000 3530.
GRID BEARINGS ARE ADJUSTED TO TRUE IN THE FOLLOWING MANNER:
STA. 41+35.9 TO STA. 228+78.9 EB.
GRID ANGLE- STA. 172+00= 0° 54'
STA. 228+78.9 TO STA. 542+34.6 EB.
GRID ANGLE- STA. 489+00= 0° 50'
STA. 542+34.6 TO STA. 217+72.9
GRID ANGLE- STA. 838+00= 0° 46'

REVISIONS	
6/22/04	shs 1, 4, 19 & 25
	JWJ

STATE DEPARTMENT OF HIGHWAYS

DIVISION OF HIGHWAYS—STATE OF COLORADO

FEDERAL ROAD REGION NO.	DIVISION	PROJECT NO.	SHEET NO.
VIII	COLORADO	I 70 - 2 (73) 152	1

AS CONSTRUCTED		
NO REVISIONS	REVISED	VOID
	10-6-77	

PLAN AND PROFILE OF ^{CONSTRUCTED} PROPOSED FEDERAL AID PROJECT NO. I70-2(73)152 STATE HIGHWAY NO. 70 EAGLE COUNTY

P.E., Right of Way, & Utilities
Obligated Under Project
No. I 70-2(10) 147

SUMMARY OF PROJECT LENGTH
(See Sheet 3 For Tabulation)

I 70-2(73)152	ROADWAY	
	NET & GROSS LENGTH	
EASTBOUND ROADWAY	11,580.7	2.193
WESTBOUND ROADWAY	11,431.0	2.165
AVERAGE PROJECT LENGTH	11,505.9	2.179


SCALES OF ORIGINAL DRAWINGS
ON PLAN, 1 IN. = 100 FT.
ON PROFILE { 1 IN. = 100 FT. HORIZONTAL
1 IN. = 10 FT. VERTICAL
GRADE LINE ON PROFILE IS SHOWN AS GRADE OF FINISHED ROAD

SHEET NO.

INDEX OF SHEETS

1	SKETCH MAP, TITLE PAGE AND SUMMARY OF PROJECT LENGTH	
2-3	TYPICAL SECTIONS, GENERAL NOTES AND TABULATION OF LENGTH AND DESIGN DATA	
4-5	SUMMARY OF APPROXIMATE QUANTITIES	
6	FENCING TABULATION AND SUMMARY OF EARTHWORK QUANTITIES	
7	STRUCTURE QUANTITIES	
8	PIT LOCATION	
9	DETAILS OF DEBRIS BARRIER (TYPICAL) AND RIPRAP CHANNEL LINING, STA. 354+00 AND 420+50.	
10	DETAILS OF CONCRETE BOX CULVERT, STA. 420+	
11-18	ALIGNMENT PLAN AND PROFILE	
19-24	PIPE SECTIONS	
25	PIT STRIPPING	
26-32	BORROW PIT	
33-35	WASTE EMBANKMENT	
36-38	TOPSOIL	
39	ADDED EMBANKMENT "M" STANDARDS	
40-43	ACCESS ROAD	
M-100-A	STANDARD SYMBOLS	5-11-73
M-203-B	APPROACH ROADS, FLARING, CUT SLOPE TREATMENT, BRIDGE & CREST WIDENING	12-11-72
M-203-C	DITCH TYPES	7-23-68
M-203-SD	SUPERELEVATION OF CURVES - DIVIDED HIGHWAYS	3-24-75
M-206-AB	EXCAVATION AND BACKFILL FOR STRUCTURES	4-16-76
M-500-A	LETTERS AND FIGURES FOR STRUCTURE NUMBERS	3-28-75
M-601-CA	TYPE S SADDLE HEADWALL FOR PIPE CULVERT	7-03-75
M-603-CA	CONCRETE AND METAL END SECTIONS	8-21-75
M-603-WA	METAL CULVERT PIPE - H-20 LOADING	8-20-75
M-604-BA	INLET, TYPE C	3-04-76
M-604-DA	STEPS FOR MANHOLES AND INLETS	9-20-76
M-607-E	DEER FENCE AND GATE	(2 SHEETS) 11-16-73
M-614-TB	TRAFFIC SIGNING FOR HIGHWAY CONSTRUCTION	(3 SHEETS) 11-22-71
M-607-A	WIRE FENCE AND GATES	(2 SHEETS) 10-15-75

"S" STANDARDS
S-614-52A BARRICADES, DRUMS AND VERTICAL PANEL CHANNELIZING DEVICES

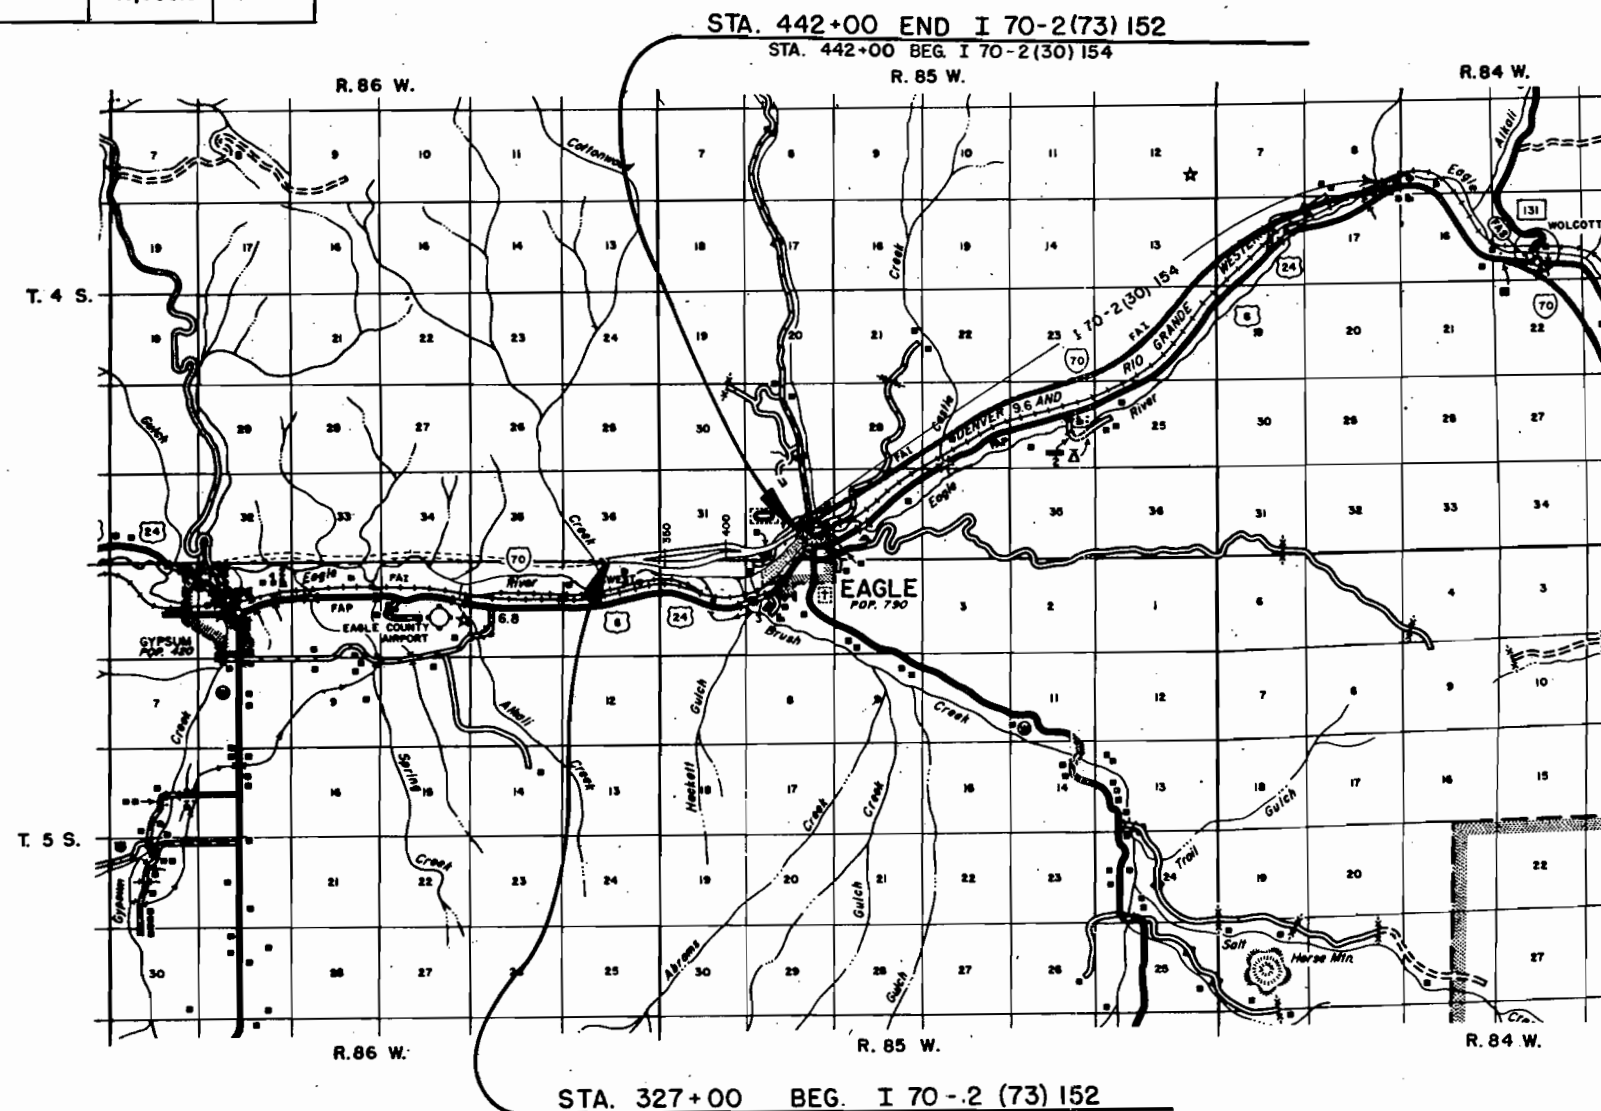

C.K.M.

SCALE OF MILES

AS CONSTRUCTED INFORMATION

CONTRACTOR LA. YOUNG SONS CONSTR. CO.
Resident Engineer J. E. NIMON
(Project or Resident)
PROJECT STARTED FEB. 3, 1977
PROJECT COMPLETED OCTOBER 6, 1977
AS CONSTRUCTED PLANS APPROVED R. E. Marshall
Dist. Const. Engr. 12/9/77
DATE

DIVISION OF HIGHWAYS
APPROVED: Jim M. Cox 11/18/76
Ass't. CHIEF ENGINEER DATE


DEPARTMENT OF TRANSPORTATION
FEDERAL HIGHWAY ADMINISTRATION
APPROVED: _____ DATE _____
DIVISION ADMINISTRATOR

AS CONSTRUCTED			FEDERAL ROAD REGION NO.	DIVISION	PROJ. NO.	SHEET NO.	TOTAL SHEETS
NO REVISIONS	REVISED 10-6-77	VOID	VIII	COLORADO	I 70 - 2 (73)	8	

CHAMBERS PIT

OWNERS: DONALD R. & LOREN G. CHAMBERS
LOCATION: S.W. 1/4 OF SEC. 31, T.4S., R.84 W.
USE: BORROW
QUANTITY AVAILABLE: 350,000 CU. YD.
STRIPPING: 251410,000 CU. YD. REMOVING OVERBURDEN
251410,000 CU. YD. REPLACING OVERBURDEN
HAUL DISTANCE: 0.152 MILES TO STA 386+

R.O.W. MARKERS		
STATION	Dist. Lt.	Dist. Rt.
327+00 W.B.	175	
S.T. 328+94.3 F.B.		250
330+00 E.B.		200
T.S. 335+05.9 W.B.	175	
338+00 E.B.		175
S.C. 338+05.9 W.B.	200	
340+00 E.B.		225
T.S. 346+32.6 F.B.		225
S.C. 349+32.6 E.B.		200
C.S. 350+75.4 W.B.	200	
354+00 W.B.	350	
E.Q. 355+14.1 B.K. W.B.	200	
357+35.1 AH		
S.T. 359+49.8 E.B.		225
E.Q. 360+09.0 B.K. E.B.		225
360+12.4 AH		
370+00 E.B.		200
T.S. 373+34.9 E.B.		250
T.S. 375+38.3 W.B.	200	
S.C. 376+84.9 E.B.		200
S.C. 378+88.3 W.B.	200	
C.S. 389+21.6 W.B.	200	
C.S. 390+51.6 E.B.		200
E.Q. 392+71.6 B.K. W.B.	175	
392+72.0 AH		
E.Q. 394+01.6 B.K. E.B.		200
394+02.2 AH		
T.S. 398+87.6 W.B.	175	
T.S. 400+15.9 E.B.		200
S.C. 402+87.6 W.B.	175	
S.C. 404+15.9 E.B.		200
C.S. 411+25.0 W.B.	175	
C.S. 412+73.0 E.B.		200
E.Q. 415+25.0 B.K. E.B.	240	
414+58.7 AH		
E.Q. 416+73.0 B.K. E.B.		225
416+74.5 AH		
T.S. 419+13.2 W.B.	225	
S.C. 422+63.2 W.B.	225	
S.C. 424+60.0 E.B.		175
429+00 E.B.		175
430+00 E.B.		125
432+00 W.B.	225	
433+00 E.B.		125
433+00 W.B.	175	
C.S. 436+65.1 W.B.	150	
C.S. 436+65.1 E.B.		120
440+96.5 B.K. W.B.		
E.Q. 440+96.6 B.K. E.B.		
440+10.4 AH	150	120

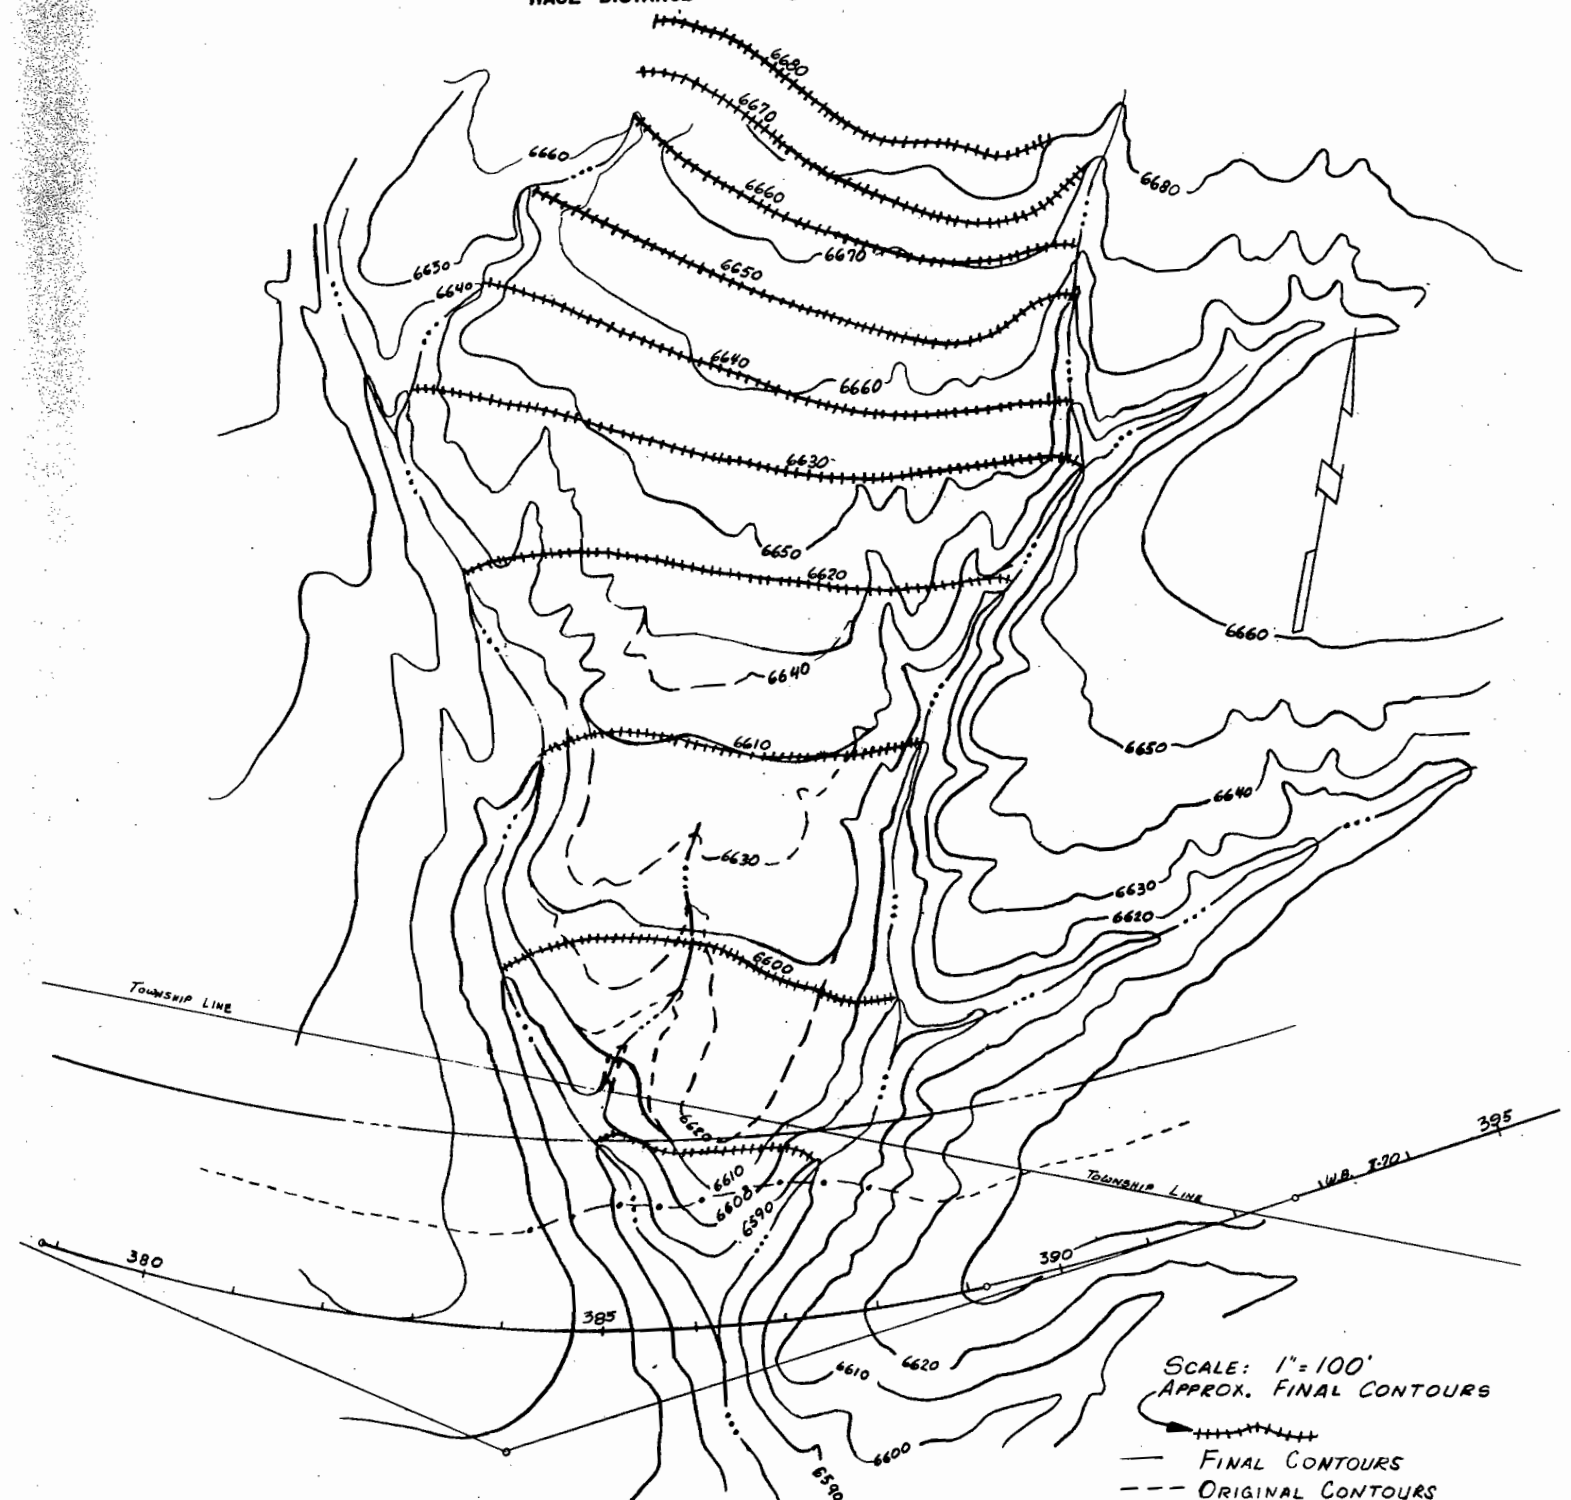

STATE DEPARTMENT OF HIGHWAYS
DIVISION OF HIGHWAYS—STATE OF COLORADO

FEDERAL ROAD REGION NO.	DIVISION	PROJ. NO.	SHEET NO.	TOTAL SHEET
9	COLORADO	1-70-2(30)154 F 070-2(3)	1	

AS CONSTRUCTED

D. Date Aug 11, 1977

CONVENTIONAL SIGNS REVIEW

CENTER LINE
RIGHT OF WAY LINE
COUNTY LINE
TOWNSHIP OR RANGE LINE
LAND LINES
RAILROAD
BARBED WIRE FENCE
COMBINATION WIRE FENCE
SNOW FENCE
TELEPHONE & TELEGRAPH LINES
POWER LINE
DETOUR
PRESENT ROAD (Plan Sheets)
C OF A LINE (CONTROL OF ACCESS)
ACCESS DENIED BY DEED
TOP OF CUTS
TOE OF FILLS
COLO.-UTE ELEC. ASSN. INC. TRANSMISSION LINE
IRRIGATION DITCH
DRAINAGE CHANNEL
UN-PAVED CHANNEL
PAVED CHANNEL
TEMPORARY EASEMENT
TEST HOLES
TRAVEL LANES

Contractor : H-E Lowdermilk Co.
Construction Engr: R.W.Eiffert
Resident Engr : J E Nimon
Project Engr : L.F. Sturm
Asst Proj. Engr: Marion Cunningham
Project Started: February 1, 1971
Project Completed: August 11, 1972

AS CONSTRUCTED "NO REVISIONS"
SHEETS: 2, 3, 4.

SEE SPECIAL PROVISIONS FOR
NOTICE TO BIDDERS

	DIVISION OF HIGHWAYS	
B. B.		
APPROVED		DATE 12-16-7
	CHIEF ENGINEER	

DEPARTMENT OF TRANSPORTATION FEDERAL HIGHWAY ADMINISTRATION BUREAU OF PUBLIC ROADS	
APPROVED	DATE
DIVISION ENGINEER	

DIVISION OF HIGHWAYS
STATE OF COLORADO

FINAL APPROVAL AS
CONSTRUCTED PLANS
[Signature] 1-15-71
DIST. CONST. DIVISION DATE
MPC.

DESIGN AND DRAWING BY
THE KEN R. WHITE COMPANY

SUBMITTED BY *[Signature]*
ASST. CHIEF HIGHWAY ENGINEER
COLO. LIC. NO. 4817

SCALES OF ORIGINAL DRAWINGS

ON PLAN	1 IN. = 100 FT.
ON PROFILE	1 IN. = 100 FT. HORIZONTAL
	1 IN. = 10 FT. VERTICAL

GRADE LINE ON PROFILE IS SHOWN AS GRADE OF FINISHED ROAD

GRADE LINE ON PROFILE IS SHOWN AS GRADE OF FINISHED ROAD

STA. 836+00.0 END PROJECT I 70-2(30)154
STA. 836+00 BEGIN PROJECT I 70-2(26)162

STA. 442+00.0
BEGIN PROJECT 170-2(30)154

$$\text{EQ. } \frac{\text{STA. 808} + 23.9 \text{ E.B. BK.}}{\text{STA. 808} + 34.4 \text{ E.B. AHD.}}$$
$$\text{EQ. } \frac{\text{STA. 796} + 11.8 \text{ W.B. BK.}}{\text{STA. 796} + 17.2 \text{ E.B. AHD.}}$$
$$\text{EQ. } \frac{\text{STA. 695} + 91.4 \text{ E.B. BK.}}{\text{STA. 695} + 960 \text{ E.B. AHD.}}$$

EQ. $\frac{\text{STA. 803+53.2 E.B. BK.}}{\text{STA. 803+47.8 W.B. AHD.}}$

NO WORK STA 794+09.3 TO 794+931 E.B.
SECTION STA 794+33.0 TO 795+15.7 WR

$$\text{EQ. } \frac{\text{STA. 746+52.9 W.B. BK.}}{\text{STA. 746+57.5 W.B. AHD.}}$$

EQ. $\frac{\text{STA. 692} + 91.4 \text{ EB} = \text{STA. 692} + 91.4 \text{ WB}}{\text{BEGIN INDEPENDENT ALIGNMENT}}$

$$EQ. \frac{STA. 662+34.2 \text{ E. \& W.B. BK.}}{STA. 659+04.3 \text{ E. \& W.B. AHD}}$$

STA. 35+94.0 END F070-2(3)
10' OPP. & U.S. 68 & 24

STA. 28+00 BEGIN F070-2(3)
STA. 28+00 CROSS ROAD "E" ON I 70-2(30)154

A horizontal scale bar with alternating black and white segments. Above the bar are markings for 1, 1/2, 0, 1, 2, 3, 4, and 5. Below the bar is the text "SCALE IN MILES".

"As Con. T. to NO Prisoners"

Sh. its 2-7, 14, 20, 23, 25-26,
28-38, 40, 42-52, 56-72, 89

"VOID & Construction"

Sheet 7-9, 11-14A, 15-17, 24

NO TABULATION
FOR THIS

7-30-68
7-30-68
4-27-70
7-23-68
4-23-70
7-1-65
10-25-68
10-25-68
10-25-68
10-25-68

10-25-68
10-25-68

SHEET NO.		DIVISION	
1	SKETCH MAP, TITLE PAGE AND SUMMARY OF PROJECT LENGTH.		
2-4	TYPICAL SECTIONS AND RAMP DETAILS.		
5	GENERAL NOTES, MEDIAN SLOPE DETAILS AND TYPICAL SURCHARGE SECTION.		
6	TYPICAL SECTION & GENERAL NOTES - F070-2(3).		
7X 5-4	SUMMARY OF APPROXIMATE QUANTITIES, FINAL		
10	TABULATION OF LENGTH AND DESIGN DATA, DELINEATORS AND GUARD RAIL TYPE 3.		
(R-1) 11R	SUMMARY OF EARTHWORK QUANTITIES.		
(R-1) 9	TOPSOIL QUANTITIES AND FENCING TABULATION.		
12	TABULATION OF EXCEPTIONS TO STANDARD SLOPES AND DETAILS OF SKYLITE (14'x14' CBC).		
13	SUBBASE PLAN AND BASE COURSE & SURFACE COURSE PLAN.		
14	PIT SKETCHES.		
15A-11, 14	LIST OF STRUCTURES.		
15X 18-19	IRRIGATION DETAILS AND DETAIL OF SKYLITE (8'x8' CBC).		
20-22	DRAINAGE DETAILS.		
23	DETAILS OF SLOPE MATRESS.		
24	DETAILS OF CHANNEL CHANGE AND PARKING AREA RT. OF STA. 441+ TO STA. 456+.		
25-40	DETAILS OF BRIDGE STA. 465+ STR. NO. F-9-AB.		
41-53	DETAILS OF RR. BRIDGE STA. 31+ STR. NO. F-9-B F070-2(3).		
(R-1) 54-67	DETAILS OF BRIDGE STA. 34+ STR. NO. F-9-Z F070-2(3).		
68-70	SOILS DATA AND LOGS.		
71	EAGLE INTERCHANGE LAYOUT.		
72	EAGLE INTERCHANGE PROFILE.		
73-86	ALIGNMENT PLAN AND PROFILE.		
87	ROAD E LAYOUT AND PROFILE.		
88	ALIGNMENT PLAN AND PROFILE F070-2(3).		
89	RR SHOOFLY ALIGNMENT PLAN AND PROFILE F070-2(3).		
90	ACCESS ROADS AND COUNTY ROAD 11 PROFILE.		
91	COUNTY ROAD 35 AND 52 PROFILES.		
92-165	CROSS SECTIONS.		
165-171	STRUCTURE CROSS SECTIONS.		
171-172	CROSS SECTIONS F070-2(3).		
172-173	RR SHOOFLY CROSS SECTIONS F070-2(3).		
173-174	PARKING AREA & CHANNEL CHANGE CROSS SECTIONS.		
174-175	DETAILS OF FENCE (DEER) (ADDED).		
175-176	STRUCTURE CROSS SECTION (ADDED).		

STANDARD NO.		DESCRIPTION	QUANTITY
M-203-A	1	SUPERELEVATION & WIDENING OF CURVES - CROWNED HIGHWAYS	7-30-6
M-203-A-1	1	SUPERELEVATION OF CURVES - DIVIDED HIGHWAYS	7-30-6
M-203-B	1	APPROACH ROADS, FLARING, CUT SLOPE TREATMENT, BRIDGE & CREST WIDENING	4-27-7
M-203-C	1	DITCH TYPES	7-23-6
M-206-A	1	EXCAVATION AND BACKFILL FOR STRUCTURES	9-23-7
M-500-A	1	LETTERS AND FIGURES FOR STRUCTURE NUMBERS	7-1-6
M-601-A	1	SINGLE AND DOUBLE CONCRETE BOX CULVERTS	10-25-6
M-601-C	1	WINGWALLS FOR CONCRETE BOX CULVERTS - 4:1 SIDE SLOPES	10-25-6
M-601-D	1	WINGWALLS FOR CONCRETE BOX CULVERTS - 2:1 SIDE SLOPES	10-25-6
M-601-F	1	20' X 16', 20' X 14', 16' X 14', 14' X 14' CONCRETE BOX CULVERTS - 90° SKEW ONLY, VARIOUS FILL HEIGHTS	10-25-6
M-601-H	1	TYPE "G" HEADWALLS	10-25-6
M-601-K	1	TYPE "S" SADDLE HEADWALL FOR PIPE CULVERT	7-15-6
M-603-CA	1	CONCRETE AND METAL END SECTIONS	7-23-6
M-603-M	1	METAL CULVERT PIPE - H-20 LOADING	7-23-6
M-603-RC	1	REINFORCED CONCRETE PIPE	7-23-6
M-604-BA	1	INLET, TYPE C	7-19-6
M-604-D	1	STEPS FOR MANHOLES AND INLETS	7-23-6
M-604-E	1	MANHOLES	7-24-6
M-606-AB	1	GUARD RAIL, TYPE 3	11-25-7
M-607-A	1	WIRE FENCES AND GATES	9-15-6
M-612-A	1	MARKER POSTS AND BENCH MARKS	7-24-6
M-612-C	1	DELINEATORS	7-11-6
M-614-A	1	TIMBER BARRICADES	4-23-6
M-614-1C	1	STANDARD CONSTRUCTION IDENTIFICATION SIGNS	9-25-7
M-614-RB	1	STANDARD RAILROAD WARNING SIGNS	8-22-6
M-614-TB	1	TRAFFIC SIGNING FOR HIGHWAY CONSTRUCTION	12-24-6
M-616-A	1	CONCRETE PIPE SIPHON	7-15-6
M-616-B	1	CSP SIPHON	7-15-6

SUMMARY OF PROJECT LENGTH
' SEE SHEET FOR TABULATION

I 70-2(30)154	ROADWAY (NET LENGTH)		NO WORK SECTION		GROSS LENGTH	
	LIN. FT.	MILES	LIN. FT.	MILES	LIN. FT.	MILES
EASTBOUND RDY	39,631.0	7.506	83.8	0.016	39,714.8	7.522
WESTBOUND RDY	39,606.2	7.501	82.7	0.016	39,688.9	7.517
AVERAGE PROJECT LENGTH	39,618.6	7.503	83.3	0.016	39,701.9	7.519

	INFO	ACTION	FILE
LD			
3/28/73			
Combs	72		✓
Robinson			
Anderson	72		✓
Ninnon	72		✓
District			
Crg. Mtce.			

С.К.М.


STATE DEPARTMENT OF HIGHWAYS

DIVISION OF HIGHWAYS-STATE OF COLORADO

R.O.W. PURCHASED UNDER
F.A.P. NO. 170-2(10)

FEDERAL ROAD REGION NO.	DIVISION	PROJ. NO.	SHEET NO.	TOTAL SHEETS
9	COLORADO	I 70-2 (26)162	1	

West of Wolcott
CONVENTIONAL SIGNS

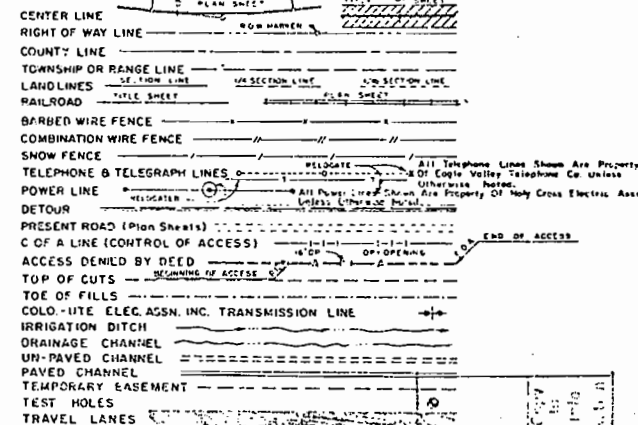

INDEX OF SHEETS

SHEET NO.

1. SKETCH MAP, TITLE PAGE AND TABULATION OF LENGTH AND DESIGN DATA
- 2-3. TYPICAL SECTIONS, GENERAL NOTES AND DETAILS OF BENCHMARKING IN CUTS
- 4-5. TABULATION OF MISCELLANEOUS ITEMS
- 6-6A. SUMMARY OF APPROXIMATE QUANTITIES
7. PIT SHEET
8. DRAINAGE DETAILS
9. IRRIGATION DETAILS
10. DETAILS OF SLOPE MATRESS
11. DETAILS OF CONCRETE SLOPE AND DITCH PAVING (REINFORCED)
- 12-13. DRY RUBBLE DITCH FOR EMBANKMENT PROTECTORS AND INTERCEPTING DITCH
14. STRUCTURE QUANTITIES
- 15-16. TEST HOLE AND SOILS DATA
- 17-18. DETAILS OF BRIDGE - STA. 847+
- 19-20. ALIGNMENT PLAN AND PROFILE
- 21-22. U.S. S.A. 24 ILLUSTRATION PROFILE
- 23-24. CROSS SECTIONS
- 25-26. STRUCTURE CROSS SECTIONS

SUPERELEVATION AND WIDENING OF CURVES-CROWNED HIGHWAYS	M-203-A	7-30-68
SUPERELEVATION OF CURVES-DIVIDED HIGHWAYS	M-203-A-1	7-30-68
APPROACH ROADS, FLARING, CUT SLOPE TREATMENT, BRIDGE AND CREST WIDENING	M-203-B	4-27-70
DITCH TYPES	M-203-C	7-23-68
EXCAVATION AND BACKFILL FOR STRUCTURES (2-SHEETS)	M-206-A	9-23-70
LETTERS AND FIGURES FOR STRUCTURE NUMBERS	M-500-A	7-1-65
TYPE "C" HEADWALLS	M-601-H	10-25-69
HEADWALL, INTERCEPTING HEADWALL AND CULVERT OUTLET PAVING	M-601-L	1-8-69
CONCRETE AND METAL END SECTIONS	M-603-CA	7-23-68
METAL CULVERT PIPE - 20' LOADING	M-603-M	7-23-68
INLET, TYPE "C"	M-604-BA	7-19-68
STEPS FOR MANHOLES AND INLETS	M-604-D	7-23-68
CULVERT RAIL, TYPE 3 (3-SHEETS)	M-605-AB	2-18-70
WIRE FENCES AND GATES (2-SHEETS)	M-607-A	9-15-69
GUTTERS AND GUTTERS	M-609-A	5-21-59
ANCHOR POSTS AND BENCH MARKS	M-612-A	7-24-68
DELIMITATION (2-SHEETS)	M-612-C	7-11-68
TRAFFIC SIGNAGE	M-614-A	4-23-65
CONSTRUCTION IDENTIFICATION SIGNS (2-SHEETS)	M-614-1C	9-25-70
TRAFFIC SIGNING FOR HIGHWAY CONSTRUCTION (3-SHEETS)	M-614-TB	12-24-68
EMBANKMENT PROTECTOR-TYPES 3, 4 AND 5 (2-SHEETS)	M-615-A	7-30-68
G.S.P. SIGN	M-616-B	7-15-69


SCALES OF ORIGINAL DRAWINGS

ON PLAN 1 IN = 100 FT
ON PROFILE 1 IN = 100 FT HORIZONTAL
1 IN = 10 FT VERTICAL

GRADE LINE ON PROFILE IS SHOWN AS GRADE OF FINISHED ROAD

TABULATION OF PROJECT LENGTH AND DESIGN DATA

STATION	ROADWAY LIN. FT.	MAJOR STRUCTURE LIN. FT.
836+00.0 BEGIN I 70-2(26)162		
847+33.2 STR. NO. F-10-AB(EB) 856+59.5 STR. NO. F-10-AA(WB)	1,332.2	1,263
916+78.5 BK. EQU. 175+00.0 AND.	5,890.0	
188+00.0 END I 70-2(26)162 188+00.0 BEGIN I 70-2(27)164	1,300.0	
TOTAL	8,252.2	1,263
SUMMARY	LIN. FT.	MILES
ROADWAY	8,252.2	1.563
MAJOR STRUCTURES	1,126.3	0.213
NET & GROSS LENGTH	9,378.5	1.775
DESIGN DATA I-70		
MAXIMUM DEGREE OF CURVE		3° 30'
MAXIMUM GRADE		3.00%
MINIMUM S.S.D.-HORIZONTAL		>900 FT.
MINIMUM S.S.D.-VERTICAL		615 FT.
MAXIMUM DESIGN SPEED		70 MPH
1990 DESIGN TRAFFIC VOLUME	8,800 A.D.T. 1,350 D.N.V.	

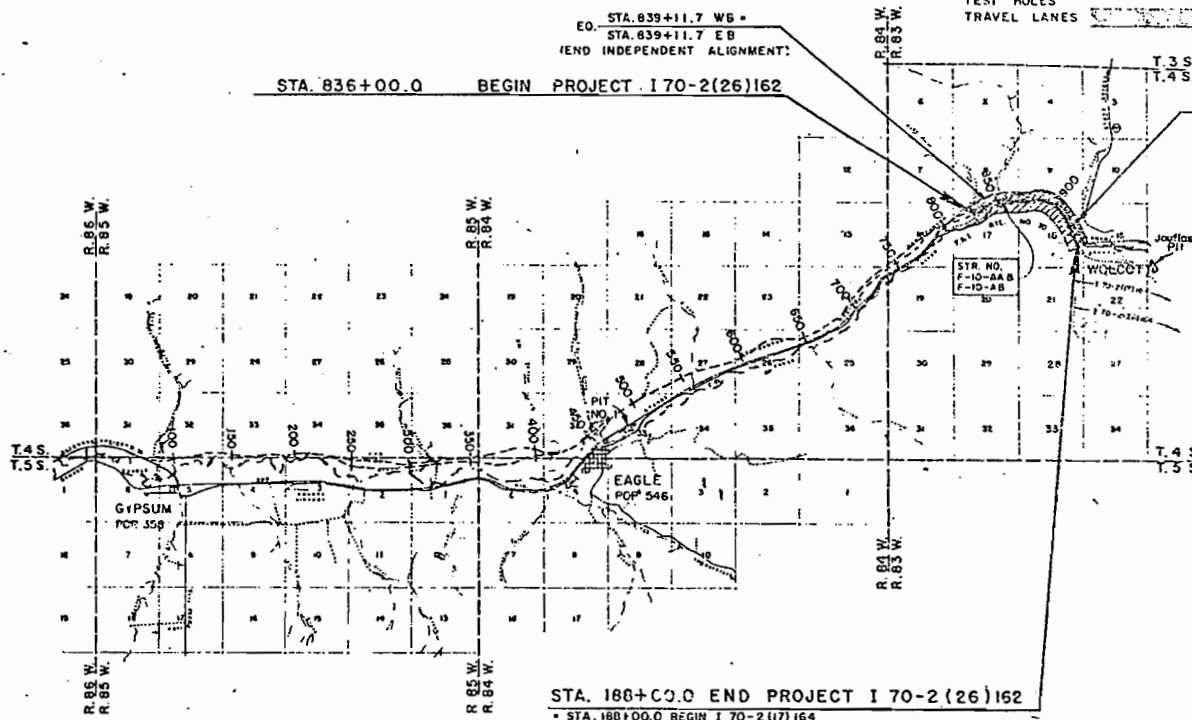

SCALE IN MILES

SEE SPECIAL PROVISIONS
FOR NOTICE TO BIDDERS

DESIGN AND DRAWING BY
THE KEN R. WHITE COMPANY
SUBMITTED BY *Rickie A. Smith*
ASST. CHIEF HIGHWAY ENGINEER
COLORADO DIVISION OF HIGHWAYS

DIVISION OF HIGHWAYS	
APPROVED	DATE
<i>Robert E. Smith</i>	9-23-70
CHIEF ENGINEER	DEPUTY CHIEF ENGINEER
<i>Robert E. Smith</i>	<i>Robert E. Smith</i>
DEPARTMENT OF TRANSPORTATION FEDERAL HIGHWAY ADMINISTRATION BUREAU OF PUBLIC ENGINEERING	
APPROVED	DATE
DIVISION ENGINEER	

FILE #	LOC + CASE	DOC. COUNT	PAGE	ADD'L PAGE
03	401	1	1	93

TABULATION OF EARTHWORK QUANTITIES	
<u>UNCLASSIFIED EXCAVATION</u>	PROJECT TOTAL CU. YD.
ROADWAY (FROM ELECTRONIC COMPUTER)	*694,100
	#3,102
FROM STOCKPILE	11,226
STRUCTURE QUANTITIES AS EMB.	35
STRUCTURE QUANTITIES AS EXCAV.	12,972
EMBANKMENT TO REPLACE TOPSOIL (FROM STOCKPILE)	9,246
EST. FOR CUT SLOPE TREATMENT	2,550
EXCAVATION FOR TOPSOIL	7,859
FROM SHERWOOD DITCH & ACCESS TRAIL	7,824
TOTAL FOR PAY QUANTITY	748,914 CU. YDS.
<u>BORROW (HAUL)</u>	
FROM PITS (FOR GRAVEL BLANKET)	1,750
TOTAL FOR PAY QUANTITY	1,750 CU. YDS.
<u>EMBANKMENTS (MODIFIED)</u>	
(MOISTURE AND DENSITY CONTROL)	
EMBANKMENT (NET)	*591,984
	#37,159
BASE OF CUTS AND FILLS	20,001
EMB. TO REPLACE TOPSOIL	7,859
SHERWOOD DITCH AND ACCESS TRAIL	1,605
TOTAL FOR PAY QUANTITY	658,608 CU. YDS.
<u>HAUL</u>	
FROM MASS DIAGRAM	*142,519
	#30,757
EST. FOR STOCKPILING TOPSOIL	864
EST. TO REPLACE TOPSOIL	9,769
TOTAL FOR PAY QUANTITY	184,009
<u>ROADWAY QUANTITIES BALANCE</u>	
(FOR INFORMATION ONLY)	
EXCAVATION	
UNCLASSIFIED	*694,100
	#3,102
FROM STOCKPILE	11,226
SHERWOOD DITCH AND ACCESS TRAIL	7,824
DITCH RT. OF 17+65 (US 6 & 24) TO 865+	4,080
TOTAL	720,332
EXCAVATION X FACTOR	
UNCLASSIFIED	*606,740
	#2,637
FROM STOCKPILE	9,542
SHERWOOD DITCH AND ACCESS TRAIL	8,361
DITCH RT. OF 17+65 (US 6 & 24) TO 865+	3,468
TOTAL	630,748
EMBANKMENT (ROADWAY FROM ELECTRONIC COMPUTER)	
	*591,984
	#37,159
SHERWOOD DITCH AND ACCESS TRAIL	1,605
TOTAL	630,748

* MAINLINE
 # US 6 & 24 RELOCATION
 ^ 4,080 CU. YDS. TO BE USED ON U.S. 6 & 24 RELOCATION

BASE COURSE AND SURFACING COURSE PLAN							
MATERIAL TO BE PLACED STA. TO STA.	SOURCE	QUANTITY TONS			HAUL TON MILES		
		AGGREGATE BASE COURSE (CLASS 6)	HOT BITUMINOUS PAVEMENT		AGGR. BASE CRSE.	HOT BITUMINOUS PAVEMENT	
			BOTTOM LAYER GRADING E	TOP LAYER GRADING E		BOTTOM LAYER	TOP LAYER
(INTERSTATE 70) STRUCTURE							
851+07.9 TO 854+83.3	PIT NO. 2	644	601	263.	1,980.	1,813.	784.
858+85.3 TO 876+00		3,035.	2,778.	1,290.	4,219.	7,523.	3,250.
876+00 TO 916+79 BK.		7,220.	6,608.	2,855.	13,508.	14,267.	6,164.
175+00 AND TO 191+00		2,832.	2,592.	1,120.	4,594.	4,204.	1,817.
(US 24 RELOC.)							
8+90 TO 40+92	JOUFLAS PIT	2,177.	833	833	6,102.	2,334	2,334
TOTALS:		2,177.	833	833	6,102	2,334	2,334

SUBBASE PLAN					
MATERIAL TO BE PLACED STA. TO STA.	SOURCE	AGGREGATE BASE COURSE (CLASS 2)			HAUL TON MILES
		THICKNESS	QUANTITY		
		INCHES	TONS		
(INTERSTATE 70) STRUCTURE					
850+47 TO 855+22	PIT NO. 2	7	1,677		5,004
STRUCTURE					
858+46 TO 876+00		7	6,792		16,793
876+00 TO 916+79 BK.		15	33,611		72,366
125+00 AND TO 191+00		15	13,184		21,384
(US 24 RELOC.)					
8+90 TO 40+92	JOUFLAS PIT	13	9,254		25,939
EST. FOR CORR. IRREG. IN SUBGRADE			925		2,594
TOTALS:			10,179		28,533

TABULATION OF EXCEPTIONS TO STANDARD SLOPES				
STATION TO STATION	ROADWAY	SIDE	CUT SLOPE	EXCL. SLOPE
(INTERSTATE 70)				
833+67 TO 839+00	WB	LT.	1 1/2:1	
840+30 TO 841+00	WB	LT.	1 1/2:1	
842+00 TO 848+67	WB	LT.	1 1/2:1	
846+58 TO BRIDGE	WB	RT.		1 1/2:1
848+67 TO BRIDGE	WB	LT.		4:1
873+00 TO 877+00	WB	LT.		1 1/2:1
870+00 TO 888+00	WB	LT.	-20:1	
905+00 TO 915+00	WB	LT.	-20:1	
175+00 TO 179+00	WB	LT.		1 1/2:1
180+00 TO 183+00	WB	LT.	-20:1	
(US 24 RELOC.)				
14+00 TO 21+00		LT.		1 1/2:1
38+00 TO 40+92		LT.		1 1/2:1
NOTES:				
* SEE DETAIL ON SHEET 3.				
*** SEE DETAIL CHANNEL CHANGE, SHEET 4.				
NOTE: FROM STATION 873+00 TO END OF CONSTRUCTION NO BACKSLOPES STEEPER THAN 2:1 WILL BE ALLOWED ON THE RIGHT SIDE OF THE EASTBOUND ROADWAY.				

RIGHT-OF-WAY MARKERS	
STATION	EACH
T.S. 835+61.7 W.B.	2
S.T. 848+06.6	2
P.C. 860+23.3	2
P.T. 865+95.9	2
T.S. 875+56.2	2
P.O.C. 895+00	2
S.T. 915+38.3	2
TOTAL	14

FILE #	LOC. CASE	DOC. COUNT	PAGE	ADD'L PAGE
03	401	1	4	

TABULATIONS OF MISCELLANEOUS ITEMS

THE KEN R. WHITE CO
 DENVER, COLORADO

Design

R. O. W. TABULATION OF PROPERTIES IN

EAGLE COUNTY S.H.No. 4 PROJ I 70-2 (10) UNIT 2

FEDERAL ROAD DIVISION NO.	DISTRICT	PROJECT NO.	SHEET NO.
9	COLORADO	I 70-2 (10) UNIT 2	2

RIGHT OF WAY: GYPSUM-WOLCOTT

PARCEL NO.	OWNER	ADDRESS	LOCATION	AREA IN ACRES			PURCHASE DATA					REMARKS	NO.
				PARCEL	TO BE ACQUIRED	REMAINDER	LAND	IMPROV'M'TS	DAMAGE	MISC.	TOTAL		
			T. 4 S. R. 84 W. 6th PM.			LT. RT.							
E28	MONICA BARNES, D. G. BARNES, PHYLLIS JOHNSON, LEONARD PING AND GARNET PING		TRACT 45, T. 4 S.	1.284	1.284	1.6						EMBANKMENT MAINTENANCE	
29	MONICA BARNES, D. G. BARNES PHYLLIS JOHNSON, LEONARD PING AND GARNET PING		TRACT 45, T. 4 S.	0.103	0.103	SEE NO. E 38							
40	COUNTY OF EAGLE		TRACT 68, T. 4 S.	1.554	1.554	SEE NO. E35							
E41	LEONARD PING AND GARNET PING		TRACT 45, T. 4 S.	2.508	2.508	8.0						EMBANKMENT MAINTENANCE	
42	MONICA BARNES, D. G. BARNES AND PHYLLIS JOHNSON		TRACT 68, T. 4 S.	5.281	5.281	1 1.5							
E43	MONICA BARNES, D. G. BARNES, AND PHYLLIS JOHNSON		TRACT 68, T. 4 S.	4.087	4.087	SEE NO. 42							
44	ROSS E. CHAMBERS AND ALICE H. CHAMBERS		TRACT 68, T. 4 S.	2.395	2.395	40 5.6							
E45	ROSS E. CHAMBERS AND ALICE H. CHAMBERS		TRACT 68, T. 4 S.	1.264	1.264	SEE NO. 49							
46	ROSS E. CHAMBERS AND ALICE H. CHAMBERS		TRACT 63 & 68, T. 4 S.	38.338	38.338	SEE NO. 44							
47	ROSS E. CHAMBERS AND ALICE H. CHAMBERS		TRACT 68, T. 4 S.	0.349	0.349	SEE NO. 44							
E348	DE'YER & RIO GRANDE WESTERN RAILROAD COMPANY		TRACT 68, T. 4 S.	0.348	0.348							EMBANKMENT MAINTENANCE	
49	C. F. NOGAL		TRACT 45 & 68, T. 4 S.	0.555	0.555	1.0							
50	RUTH HOWLAND AND A. E. NOGAL		TRACT 45 & 68, T. 4 S.	0.521	0.521	2.5							
51	NOT USED												
52	UNITED STATES OF AMERICA		LOTS 1 & 2, SEC. 33, T. 4S	5.529	5.529								
53	MARY RUTH PRATT, E. JEAN McDOWELL, BETTY R. REICH		TRACT 69, T. 4 S.	3.825	3.825	15 140							
54	MARY RUTH PRATT, E. JEAN McDOWELL, BETTY R. REICH		TRACT 69 & 70, T. 4 S.	14.613	14.613	SEE NO. 53							
55	JOHN W. STERN		TRACT 60 & 61, T. 4 S.	16.644	16.644	45 58							
E-55	DELETED												
56	U.S. LAND (B.L.M.)		LOT 5, SEC. 27, T. 4 S.	0.147	0.147								
E-56	DELETED												
E57	JOHN W. STERN		TRACT 60 & 61, T. 4 S.	4.047	4.047	SEE NO. 55						IRRIGATION DITCH	
E58	LEONARD HORN		TRACT 59 & 62, T. 4 S.	1.608	1.608	51 140						IRRIGATION DITCH	
59	LEONARD HORN		TRACT 57, 58, 59 & 62 T. 4 S.	31.788	31.788	SEE NO. E58							
E60	LEONARD HORN		TRACT 57 & 58, T. 4 S.	5.187	5.187	SEE NO. E58						IRRIGATION DITCH	
61	U.S. LAND (B.L.M.)		LOT 4, SEC. 27 & LOT 3 SEC. 26, T. 4 S.	5.801	5.801								

See I 70-2 (10) Unit I

UNIT 1

UNIT 2

R. O. W. TABULATION OF PROPERTIES IN

EAGLE COUNTY S.H.No. 4 PROJ I 70-2 (10)UNIT 2

FEDERAL ROAD DISTRICT NO.	DISTRICT	PROJECT NO.	SHEET NO.
9	COLORADO	I 70-2 (10) UNIT 2	3

RIGHT OF WAY: GYPSUM-WOLCOTT

PARCEL NO.	OWNER	ADDRESS	LOCATION	AREA IN ACRES			PURCHASE DATA					REMARKS	NO.
				PARCEL	TO BE ACQUIRED	REMAINDER	LAND	IMPROV'MTS	DAMAGE	MISC.	TOTAL		
			T 4 S. R 84 W. 6th PM			LT. RT.							
E62	U.S. LAND (B.L.M.)		LOT 3 SEC. 26, T. 4 S.	0.727	0.727							IRRIGATION DITCH	
E63	LEONARD HORN		TRACT 56, T. 4 S.	1.025	1.025	75 168						IRRIGATION DITCH	
64	LEONARD HORN		TRACT 51, 53 & 56, T. 4 S.	54.880	54.880	SEE NO. E63							
E65	DELETED												
E66	LEONARD HORN		TRACT 51, 53 & 56, T. 4 S.	10.284	10.284	SEE NO. E63						ACCESS ROAD & SLOPE MAINTENANCE	
E67	LEONARD HORN		TRACT 51 & 53, T. 4 S.	5.073	5.073	SEE NO. E63						IRRIGATION DITCH	
E68	U.S. LAND (B.L.M.)		LOT 13 & 14, SEC. 24, T. 4 S.	0.089	0.089							SLOPE MAINTENANCE	
E69	LEONARD HORN		TRACT 51, T. 4 S.	5.163	5.163	SEE NO. E63						PUBLIC ROAD & SLOPE MAINTENANCE	
70	U.S. LAND (B.L.M.)		LOTS 1,2,6,7,10,11 & 12 SEC. 24, T. 4 S. R84W.; SW 1/4, S 1/2 OF SE 1/4 SEC. 18, NW 1/4 SEC. 19 T. 4 S. R83W.	67.738	67.738								
E71	U.S. LAND (B.L.M.)		LOTS 1,2,6,7,11 & 12 SEC. 24, LOT 16 SEC. 13 T. 4 S., R84 W; SW 1/4 SEC. 18 NW 1/4 SEC. 19, T. 4 S. R83W	29.666	29.666							PUBLIC ROAD & SLOPE MAINTENANCE	
72	THE DENVER & RIO GRANDE WESTERN RAILROAD CO.		LOT 1 & 2 SEC. 24 T. 4S, R84W; SW 1/4 SEC. 18, NW 1/4 SEC. 19 T. 4S. R83 W.	0.984	0.984								
			T. 4 S R 83 W 6th PM										
73	LEONARD HORN		LOT 7 & 9 SEC. 18, TRACT 51 & 52 T. 4 S.	55.052	55.052	960 200							
E74	LEONARD HORN		LOT 9 SEC. 18, TRACT 52 T. 4 S.	4.256	4.256	SEE NO. 73						PUBLIC ROAD	
75	U.S. LAND (B.L.M.)		LOT 6, SEC. 18, T. 4 S	0.055	0.055							PUBLIC ROAD	
E76	U.S. LAND (B.L.M.)		LOT 6, SEC. 18, T. 4 S.	0.469	0.469								
77	THE DENVER & RIO GRANDE WESTERN RAILROAD CO.		LOT 7, SEC. 18; TRACT 52 T. 4 S.	1.810	1.810								
ER78	THE DENVER & RIO GRANDE WESTERN RAILROAD CO.		TRACT 51, T. 4 S.	1.767	1.767								
79	LEONARD HORN		TRACT 51, T. 4 S.	7.362	7.362	SEE NO. 73							
80	JAMES M. NORTHRUP AND LETHA M. NORTHRUP	Note: See 80 Rev.	TRACT 44, 45 & 51, T. 4 S.	7.648	7.648								
81	BURDETTE E BULKLEY & EDITH W. BULKLEY		TRACT 51, T. 4 S.	0.415	0.415								

Retain for reference

R.O.W. TABULATION OF PROPERTIES IN

EAGLE COUNTY S.H.No. 4 PROJ. I 70-2 (10)UNIT 2

FEDERAL ROAD DIVISION NO.	DISTRICT	PROJECT NO.	SHEET NO.
9	COLORADO	I 70-2 (10) UNIT 2	5

RIGHT OF WAY: GYPSUM - WOLCOTT

PARCEL NO.	OWNER	ADDRESS	LOCATION	AREA IN ACRES			PURCHASE DATA					REMARKS	NO.
				PARCEL	TO BE ACQUIRED	REMAINDER	LAND	IMPROV'M'TS	DAMAGE	MISC.	TOTAL		
			T 4 S R 84 W 6th PM			LT. RT.							
E62	U.S. LAND (B.L.M.)		LOT 3 SEC. 25, T. 4 S.	3.727	3.727							IRRIGATION DITCH	
E63	LEONARD HORN		TRACT 56, T. 4 S.	1.025	1.025	15 168						IRRIGATION DITCH	
64	LEONARD HORN		TRACT 51, 53 & 55, T. 4 S.	54.880	54.880	SEE NO. E63							
E65	DELETED												
E66	LEONARD HORN		TRACT 51, 53 & 56, T. 4 S.	10.284	10.284	SEE NO. E63						ACCESS ROAD & SLOPE MAINTENANCE	
E67	LEONARD HORN		TRACT 51 & 53, T. 4 S.	5.073	5.073	SEE NO. E63						IRRIGATION DITCH	
E68	U.S. LAND (B.L.M.)		LOT 13 & 14, SEC. 24, T. 4 S.	0.389	0.389							SLOPE MAINTENANCE	
E69	LEONARD HORN		TRACT 51, T. 4 S.	5.163	5.163	SEE NO. E63						PUBLIC ROAD & SLOPE MAINTENANCE	
70	U.S. LAND (B.L.M.)		LOTS 1, 2, 5, 7, 10, 11 & 12 SEC. 24, T. 4 S. R84W, SW 1/4, S 1/2 OF SE 1/4 SEC. 18, NW 1/4 SEC. 19 T. 4 S. R83W.	67.738	67.738								
E71	U.S. LAND (B.L.M.)		LOTS 1, 2, 5, 7, 11 & 12 SEC. 24 LOT 16 SEC. 13 T. 4 S., R84 W, SW 1/4 SEC. 18 NW 1/4 SEC. 19, T. 4 S. R83W	29.666	29.666							PUBLIC ROAD & SLOPE MAINTENANCE	
72	THE DENVER & RIO GRANDE WESTERN RAILROAD CO.		LOT 1 & 2 SEC. 24 T. 4 S. R84W, SW 1/4 SEC. 18, NW 1/4 SEC. 19 T. 4 S. R83 W.	0.984	0.984								
			T 4 S R 83 W 6th PM										
73	LEONARD HORN		LOT 7 & 9 SEC. 18, TRACT 51 & 52 T. 4 S.	55.052	55.052	930 200							
E74	LEONARD HORN		LOT 9 SEC. 18, TRACT 52 T. 4 S.	4.256	4.256	SEE NO. 73						PUBLIC ROAD	
75	U.S. LAND (B.L.M.)		LOT 6, SEC. 18, T. 4 S.	0.055	0.055							PUBLIC ROAD	
E75	U.S. LAND (B.L.M.)		LOT 6, SEC. 18, T. 4 S.	0.469	0.469								
77	THE DENVER & RIO GRANDE WESTERN RAILROAD CO.		LOT 7, SEC. 18 TRACT 52 T. 4 S.	1.810	1.810								
FR78	THE DENVER & RIO GRANDE WESTERN RAILROAD CO.		TRACT 51, T. 4 S.	1.757	1.757								
79	LEONARD HORN		TRACT 51, T. 4 S.	7.362	7.362	SEE NO. 73							
80 Rev.	JAMES M. NORTHUP AND LETHA M. NORTHUP		TRACT 44, 45 & 51, T. 4 S.	5.283	5.283							area revised with remainder's acreage deleted	
81	BURDETTE F. BULKLEY & EDITH W. BULKLEY		TRACT 51, T. 4 S.	0.415	0.415								

I 70-2 (10)UNIT 2

RIGHT OF WAY: GYPSUM-WOLCOTT

PARCEL NO.	OWNER	ADDRESS	LOCATION	AREA IN ACRES			PURCHASE DATA					REMARKS	NO.
				PARCEL	TO BE ACQUIRED	REMAINDER	LAND	IMPROV'M'TS	DAMAGE	MISC.	TOTAL		
			T.4 S R.83 W 6th P.M.			LT. RT.							
82	MARY WHITE		TRACT 45 & 51, T. 4S	3.341	3.341								
83	MARY WHITE		TRACT 45, T. 4 S.	0.018	0.018								
84 Rev	FERRIS R. KIRBY		TRACT 45, T. 4 S.	1.741	1.741								
84R	C.D.O.H.		TRACT 45, T. 4 S.	1.837	1.837								
85	MELETA WILSON		TRACT 45, T. 4 S.	2.394	2.394								
86	LEONARD HORN		TRACT 45, T. 4 S.	3.831	3.831	79							
87	U.S. LAND (B.L.M.)		LOTS 4, 5 & 6, SEC. 9, T.4S.	13.300	8.873								
87A	U.S. LAND (B.L.M.)		LOT 4 SEC 9	0.179	0.179								
88	JOUFFLAS RANCHES INC.		LOTS D,E,G,H,I,L,M .. S & C	51.129	40.660	130 1000+							
			TRACT 50, T. 4S.										
89	EDMUND ERICKSON AND FERN ERICKSON		LOTS S, T & U TRACT 50 T.4S.	14.892	9.208	10							
89A	EDMUND ERICKSON AND FERN ERICKSON		LOT U TRACT 50,T.4 S.	0.089	0.089	SEE PAR. 89							
89R	EDMUND ERICKSON AND FERN ERICKSON		LOTS S,T,U,& V, , TRACT 50,T.4 S.	10.624	10.624	SEE PAR. 89							
90	U.S.LAND (B.L.M.)		LOT 6 & 7, SEC. 15, T. 4 S.	11.845	7.485								
90A	U. S. LAND (B.L.M.)		LOT 7 , SEC. 15, T. 4 S.	1.688	1.688								
			T.4 S., R.83 W.										
E-71A	DELETED												
E-80	C.D.O.H. to LEONARD HORN		TRACT 51 SEC.17	0.256	0.256								
E-81	C.D.O.H. to LEONARD HORN		TRACT 51 SEC.17	0.030	0.030								
80-R	C.D.O.H.		Tract 44, Tract 45, & Tract 51	2.364	2.364							to be conveyed	
84 R-2	C.D.O.H.		Tract 45, T.4 S., R.83 W	0.359	0.359							to be conveyed	

R.O.W. TABULATION OF PROPERTIES IN

EAGLE COUNTY S.H.No. 4 PROJ I 70-2 (10)UNIT 2

FEDERAL ROAD DISTRICT NO.	DISTRICT	PROJECT NO.	SHEET NO.
8	COLORADO	I70-2(10) UNIT 2	5

RIGHT OF WAY: GYPSUM-WOLCOTT

PARCEL NO.	OWNER	ADDRESS	LOCATION	AREA IN ACRES			PURCHASE DATA					REMARKS	NO.
				PARCEL	TO BE ACQUIRED	REMAINDER	LAND	IMPROV'TS	DAMAGE	MISC.	TOTAL		
TE28	JACK A. OLESON		TRACT 52, T. 5 S.										
TE28A	JACK A. OLESON		TRACT 52, T. 5 S.										
TE28B	JACK A. OLESON		TRACT 47 & 50, T. 5 S.										
TE28C	JACK A. OLESON		TRACT 47 & 45A, T. 5 S.										
TE28D	JACK A. OLESON		TRACT 47 & 45A, T. 5 S.										
TE28E	JACK A. OLESON		TRACT 45A, T. 5 S.										
TE28F	JACK A. OLESON		TRACT 45A, T. 5 S.										
TE28G	JACK A. OLESON		TRACT 45A, T. 5 S. R 85 W & R. 84 W.										
TE28H	JACK A. OLESON		TRACT 52, T. 5 S. R. 84 W.										
TE30	UNITED STATES OF AMERICA		TRACT 44D T. 4 S. & T. 5 S.										
TE30A	UNITED STATE OF AMERICA		TRACT 44 D. T. 4 S. R 85 W & R 84 W										
			T. 4 S. R. 84 W. 6th PM.										
TE31	ROSS E. CHAMBERS AND ALICE H. CHAMBERS		TRACT 66 D. T. 4 S.										
TE31	ROSS E. CHAMBERS AND ALICE H. CHAMBERS		TRACT 66 D & 67 T. 4 S.										
TE31B	ROSS E. CHAMBERS AND ALICE H. CHAMBERS		TRACT 67. T. 4 S.										
TE32	COUNTY OF EAGLE		TRACT 67 T. 4 S.										
TE32A	COUNTY OF EAGLE		TRACT 67 T. 4 S.										
TE46	ROSS E. CHAMBERS AND ALICE H. CHAMBERS		TRACT 63 & 68 T. 4 S.										
TE46A	ROSS E. CHAMBERS AND ALICE H. CHAMBERS		TRACT 63 & 68 T. 4 S.										
TE46B	ROSS E. CHAMBERS AND ALICE H. CHAMBERS		TRACT 63 & 68 T. 4 S.										
TE48	THE DENVER & RIO GRANDE WESTERN RAILROAD CO.		TRACT 68, T. 4 S.										
TE52	UNITED STATES OF AMERICA		LOT 1, SEC. 33, T. 4 S.		0.04								
TE54	MARY RUTH PRATT, E. JEAN McDOWELL, BETTY R. REICH		TRACT 69 & 70, T. 4 S.		8.341								
TE55	DELETED												
TE57	JOHN W. STERN		TRACT 60, T. 4 S.		0.181								
TE57A	DELETED												
TE58	DELETED												
TE58A	LEONARD HORN		TRACT 59 & 62, T. 4 S.		4.591								
TE59	LEONARD HORN		TRACT 62, T. 4 S.		0.574								
TE59A	LEONARD HORN		TRACT 62, T. 4 S.		0.126								
TE59B	LEONARD HORN		TRACT 58, T. 4 S.		0.049								
TE59C	LEONARD HORN		TRACT 59, T. 4 S.		0.172								
TE60	LEONARD HORN		TRACT 58, T. 4 S.		0.298								
TE60A	LEONARD HORN		TRACT 58, T. 4 S.		0.344								
TE60B	DELETED												

REVISIONS

3-23-68	Rev TE-54, Add TE-58A	KC
5-2-69	Delete TE-58 & TE-60B	KC
5-2-69	Delete TE-57A	KC
5-27-68	DELETE TE-55	KC
10-6-69	NAME CHANGE TE-57	GF
4-7-70	NAME CHANGE TE-54 Rev	GF
8-18-70	Rev Area TE-57	GM
11-13-70	Rev TE-60A	GAM
7-12-71	Add TE-59C	KC

EAGLE COUNTY S.H.No. 4 PROJ I 70-2 (10)UNIT 2

RIGHT OF WAY¹ GYPSUM-WOLCOTT

PARCEL NO.	OWNER	ADDRESS	LOCATION	AREA IN ACRES.			PURCHASE DATA.					REMARKS	NO.	
				PARCEL	TO BE ACQUIRED	REMAINDER	LAND	IMPROV'TS	DAMAGE	MISC.	TOTAL			
			T.4 S. R.84 W. 6th PM											
TE 61	U.S. LAND (B.L.M.)		LOT 4 SEC 27 T. 4 S.		0.068							DRAINAGE CHANNEL	9-23-68 Add TE65B & TE67B, — DELETE TE65 & TE67 5-27-69 ADD TE-68 10-22-69 Delete TE-64-C, TE-70-A — TE-70, TE-73, TE-73-A 3-21-70 ADD TE 69C 3-10-70 ADD TE 88A 8-18-70 Add TE88 B & C 1-2-70 Add TE-66 5-18-71 Add TE-73-C 7-12-71 Add TE-650, TE-730 & TE-73C	— KC KC — GF DAM GM G A M DAM KC
TE64	LEONARD HORN		TRACT 56, T. 4 S.		0.177							DRAINAGE CHANNEL		
TE64A	LEONARD HORN		TRACT 51, T. 4 S.		0.668							DRAINAGE CHANNEL		
TE64B	LEONARD HORN		TRACT 51, T. 4 S.		0.396							DRAINAGE CHANNEL		
TE64C	DELETED													
TE65	DELETED													
TE65B	LEONARD HORN		TRACT 56, T. 4 S.		3.214							TOPSOIL STOCKPILE		
TE65A	LEONARD HORN		TRACT 53, T. 4 S.		0.230							DRAINAGE CHANNEL		
TE67	DELETED													
TE67A	LEONARD HORN		TRACT 51 & 53 T. 4 S.		0.517							DRAINAGE CHANNEL		
TE67B	LEONARD HORN		TRACT 51 T.4 S.		1.722							TOPSOIL STOCKPILE		
TE65C	LEONARD HORN		TRACT 53 856, T.4 S.		5.925							IRRIGATION DITCH		
TE70	DELETED													
TE-66	LEONARD HORN		TRACT 53 T.4 S.		0.195									
TE70A	DELETED													
TE70B	U.S. LAND (B.L.M.)		NW 1/4 SEC. 19, T.4 S. R83W		0.402							DRAINAGE CHANNEL		
TE-65D	LEONARD HORN		TRACT 56, T.4 S.		0.375							DRAINAGE IMPROVEMENT		
TE72	THE DENVER & RIO GRANDE WESTERN RAILROAD CO.		TRACT 51, T.4 S.		0.613							DRAINAGE CHANNEL		
TE72A	THE DENVER & RIO GRANDE WESTERN RAILROAD CO.		TRACT 51, LOT II, SEC 24, T.4 S.		3.176							DRAINAGE CHANNEL		
TE72B	THE DENVER & RIO GRANDE WESTERN RAILROAD CO.		LOTS 1 & 2 SEC. 24 T. 4 S.		1.895							DRAINAGE CHANNEL		
			R84W-SW 1/4 SEC. 18, NW 1/4											
			SEC. 19 T. 4 S. R 83 W											
			T.4 S. R.83 S. 6th PM.											
TE72C	THE DENVER & RIO GRANDE WESTERN RAILROAD CO		SW 1/4 SEC. 18, T. 4 S.		0.115							DRAINAGE CHANNEL		
TE72D	THE DENVER & RIO GRANDE WESTERN RAILROAD CO.		S 1/2 SEC. 18, T. 4 S.		0.115							DRAINAGE CHANNEL		
TE72E	THE DENVER & RIO GRANDE WESTERN RAILROAD CO.		LOT 9, S 1/2 SEC 1/4 SEC. 18 T.4 S.		0.450							DRAINAGE CHANNEL		
TE73D	LEONARD HORN		TRACT 52, T.4 S.		0.993							ROAD APPROACH		
TE73	DELETED													
TE73A	DELETED													
TE73B	LEONARD HORN		TRACT 51, T. 4 S.		1.377							ACCESS ROAD & DRAINAGE LINE		
TE73C	LEONARD HORN		TRACT 52, LOT 7, SEC. 18, T. 4 S.		1.377							DRAINAGE CHANNEL		
TE77	THE DENVER & RIO GRANDE WESTERN RAILROAD CO.		TRACT 52, LOT 7, SEC. 18, T.4 S		0.508							SLOPE CONSTRUCTION		
TE77A	THE DENVER & RIO GRANDE WESTERN RAILROAD CO.		TRACT 52, T. 4 S.		0.069							DRAINAGE CHANNEL		
TE77B	THE DENVER & RIO GRANDE WESTERN RAILROAD CO.		TRACT 51 & 52 T. 4 S.		0.434							SLOPE CONSTRUCTION		
TE73E	LEONARD HORN		TRACT 52, T.4 S.		0.459							ROAD APPROACH		
TE86	LEONARD HORN		TRACT 51 T.4 S.		0.115							SLOPE CONSTRUCTION		
TE-88	JOUFLAS RANCHES INC.		LOT 8, TRACT 50, T.4 S.		0.115							BENCH SLOPE		
TE-88A	JOUFLAS RANCHES INC.		LOTS D & E SEC. 9 & 10		9.228							CONTOUR DITCHS		
			LOTS F, G & H SEC 16											
TE-88C	JOUFLAS RANCHES INC.		LOT L, TRACT 50, SEC 16		1.205							INTERCEPTING DITCH		
TE-88B	JOUFLAS RANCHES INC.		LOTS H & M, TRACT 50, SEC 16		1.676							INTERCEPTING DITCH		

262728293031-123456789101112131415161718192021222324
JUL 1974
DIST. 3
D.C.N.

FED. ROAD REG. NO.	DIVISION	PROJECT NO.	SHEET NO.
9	COLO	I 70-2 (10) UNIT 2	7

RIGHT OF WAY

Gypsum to Wolcott

DELETED
E-55

TE54

BEGIN R.O.W. UNIT 2
STA. 494+65.3

PARCEL NO.	OWNER	IMPROVEMENT NO.	IMPROVEMENT
55 E-55DELETED	JOHN W. STERN	NONE	
53 54, TE54	MARY RUTH PRATT, E. JEAN MCDOWELL, BETTY R. REICH	I	WOOD HAY FENCE


REVISIONS		
8-23-68	Rev. TE-54	KC
5-27-69	ADD E-55	KC
10-6-69	NAME CHANGE 55, E55	GF
1-14-70	Remove Contour lines Lt. 498+	KC
4-7-70	NAME CHANGE 53, 54, TE54	GF
10-21-71	Deleted E-55	GAM
6-20-74	Add Rd. Appr. 503+, C.S.P. 503+	
70		GM



PROFILE	REMARKS
1	Profile
2	Grading
3	Construction
4	Final

FED. ROAD REG. NO.	DIVISION	PROJECT NO.	SHEET NO.
9	COLO.	170-2 (10) UNIT 2	8

RIGHT OF WAY
Gypsum to Wolcott

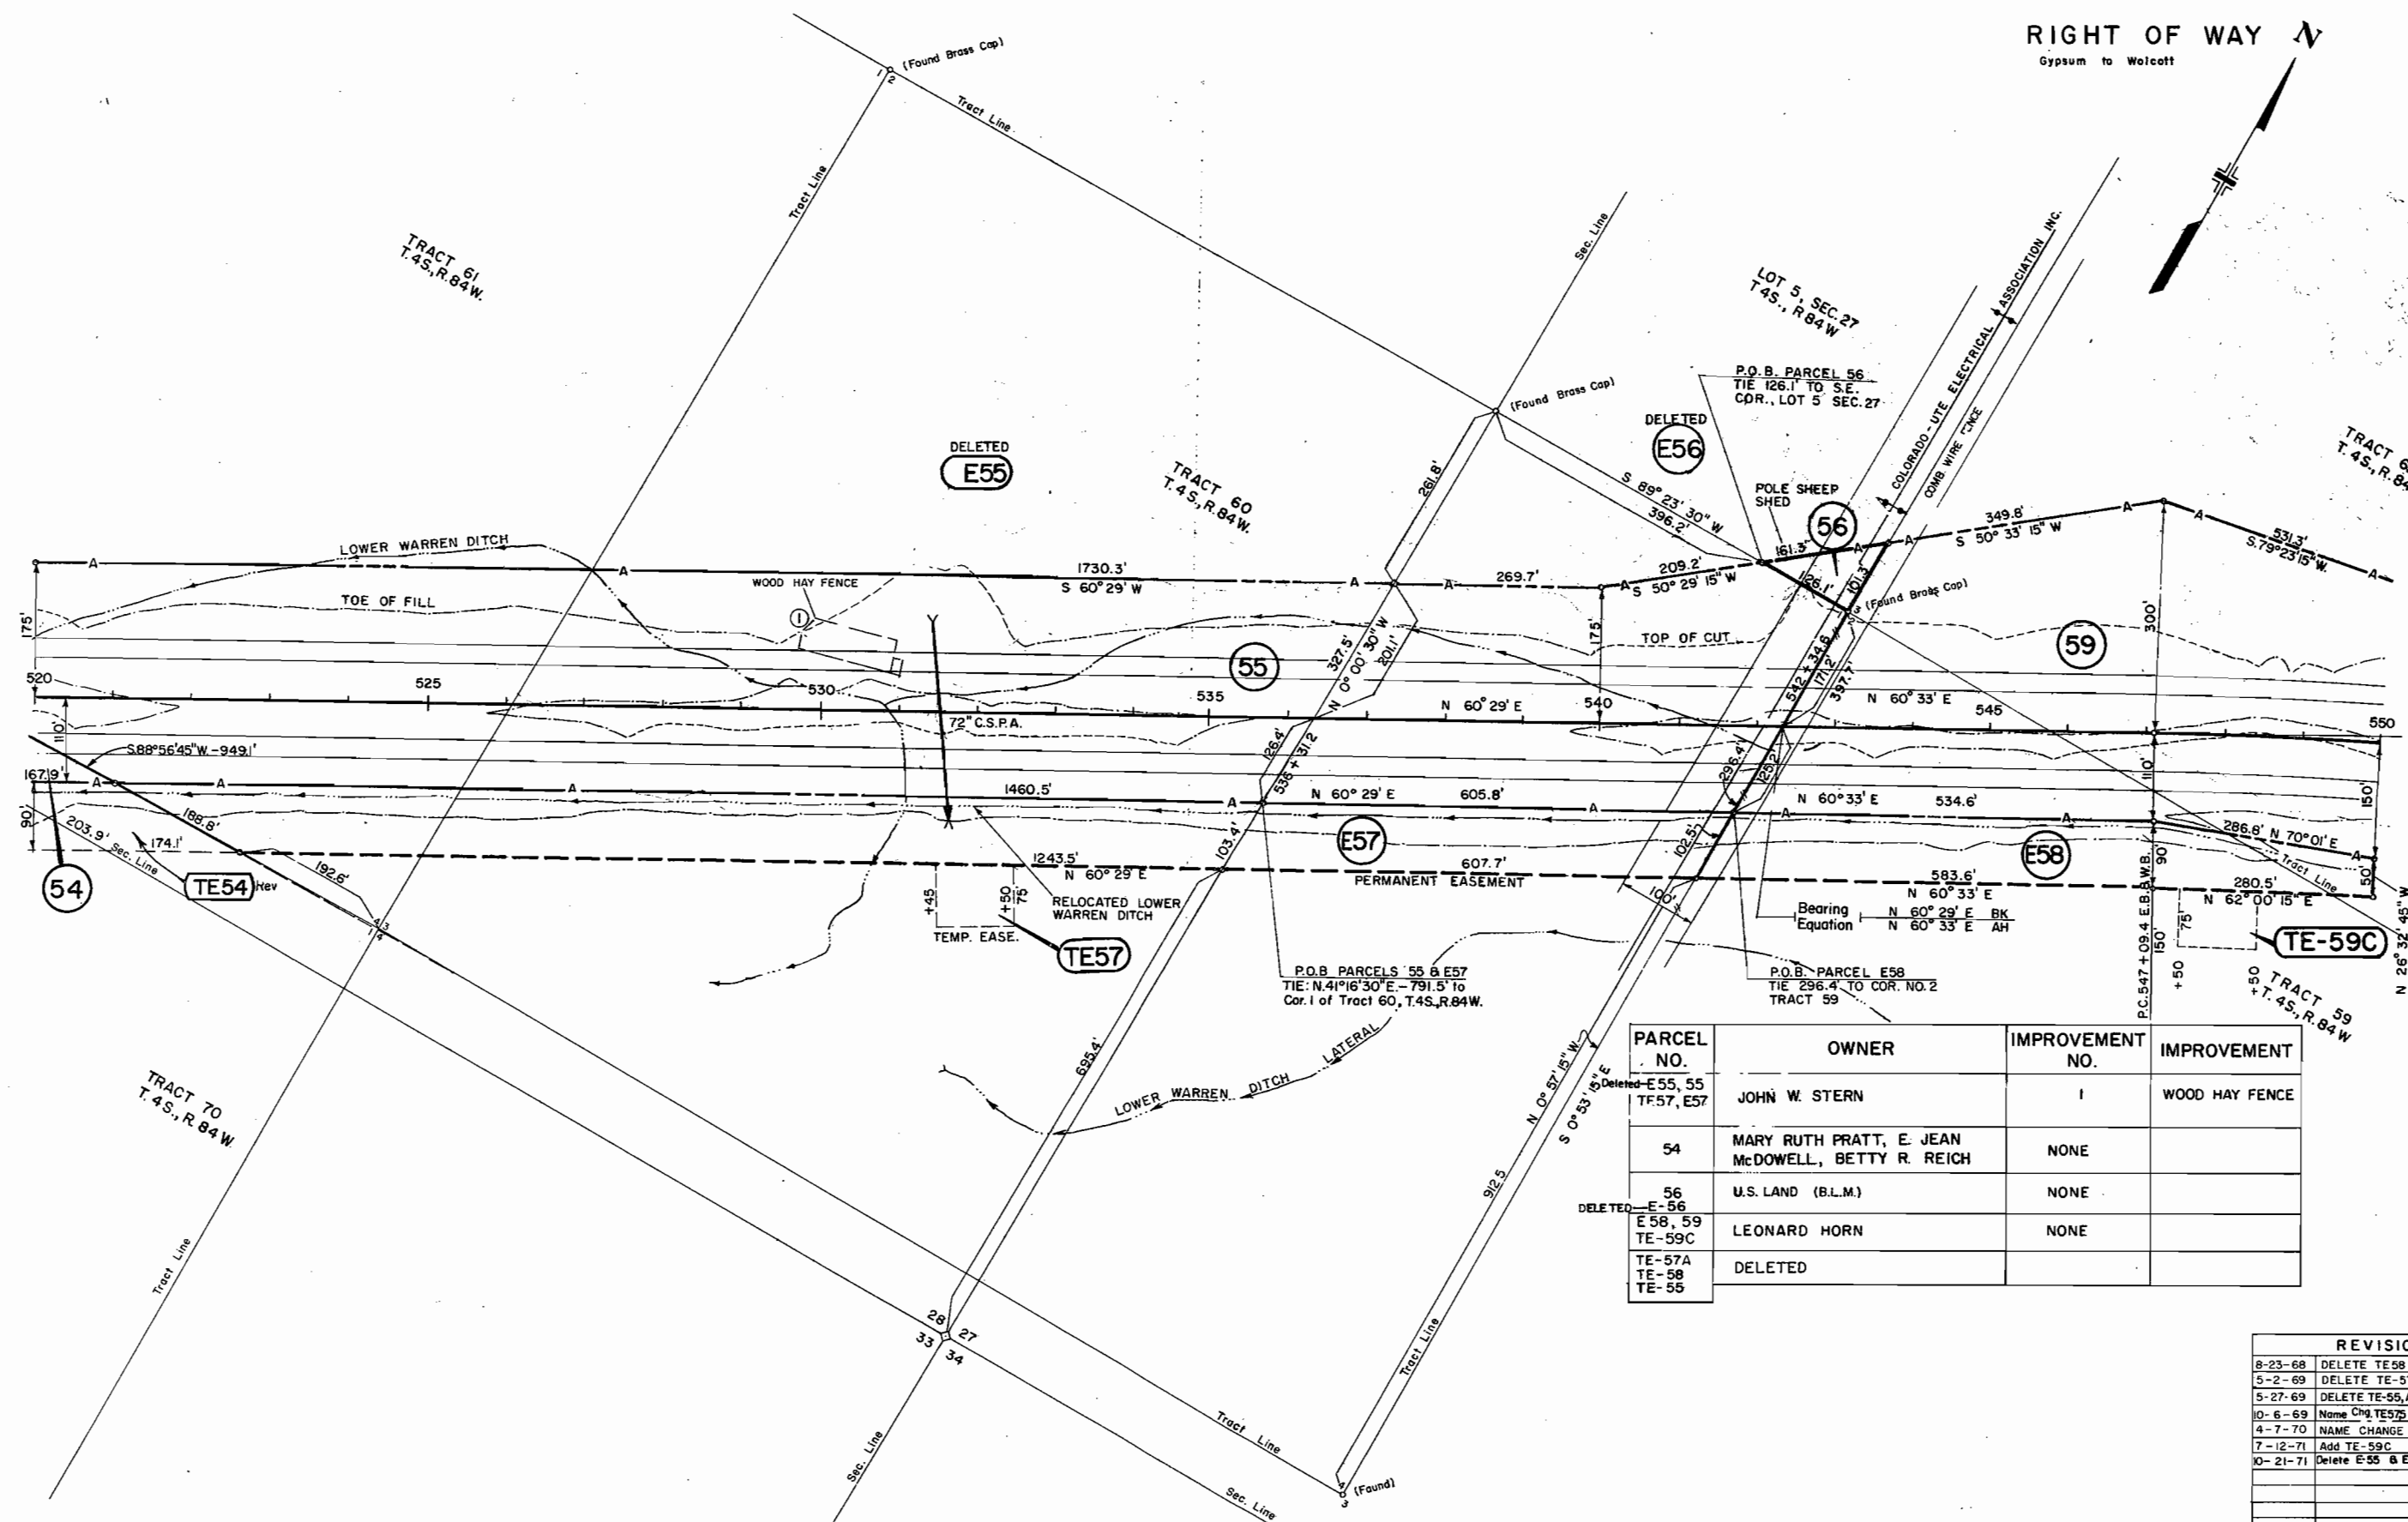

PARCEL NO.	OWNER	IMPROVEMENT NO.	IMPROVEMENT
DELETED E55, 55 TE57, E57	JOHN W. STERN	I	WOOD HAY FENCE
54	MARY RUTH PRATT, E. JEAN McDOWELL, BETTY R. REICH	NONE	
56 U.S. LAND (B.L.M.)		NONE	
DELETED E-56 E58, 59 TE-59C	LEONARD HORN	NONE	
TE-57A TE-58 TE-55	DELETED		

REVISIONS		
8-23-68	DELETE TE58	KC
5-2-69	DELETE TE-57A	KC
5-27-69	DELETE TE-55, ADD E55, E56	KC
10-6-69	Name Chg. TE57, E55, E57	GF
4-7-70	NAME CHANGE 54	GF
7-12-71	Add TE-59C	KC
10-21-71	Delete E-55 & E-56	GAM


PLAN	DATE	BY
SURVEYED		
PLOTTED		
NOTE BOOK ALIGNED CHECKED		
RT. OF WAY CHECKED		
NO.		

PROFILE	DATE	BY
SURVEYED		
PLOTTED		
NOTE BOOK GRADES CHECKED		
STRUCTURE NOTATIONS CH-ND		
NO.		

FED. ROAD REG. NO.	DIVISION	PROJECT NO.	SHEET NO.
9	COLO.	170-2 (10) UNIT 2	9

RIGHT OF WAY

Opposite to Wolcott

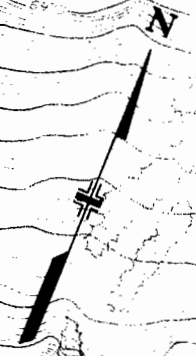


PLAN	REVISIONS	DATE
NO. 1	NO. 1	NO. 1
NO. 2	NO. 2	NO. 2
NO. 3	NO. 3	NO. 3
NO. 4	NO. 4	NO. 4
NO. 5	NO. 5	NO. 5
NO. 6	NO. 6	NO. 6
NO. 7	NO. 7	NO. 7
NO. 8	NO. 8	NO. 8
NO. 9	NO. 9	NO. 9
NO. 10	NO. 10	NO. 10

PROFILE	REVISIONS	DATE
NO. 1	NO. 1	NO. 1
NO. 2	NO. 2	NO. 2
NO. 3	NO. 3	NO. 3
NO. 4	NO. 4	NO. 4
NO. 5	NO. 5	NO. 5
NO. 6	NO. 6	NO. 6
NO. 7	NO. 7	NO. 7
NO. 8	NO. 8	NO. 8
NO. 9	NO. 9	NO. 9
NO. 10	NO. 10	NO. 10

CURVE DATA
 Δ 16° 44' RT.
 T 842.7'
 D 1° 00'
 L 1673.3'
 R 5729.6'

REVISIONS	KC
8-23-68 ADD TE-58A	KC
6-20-74 Add C.B.C. Sta. 555+75, C.S.P.	GM
Sta. 563+00	


PARCEL NO.	OWNER	IMPROVEMENT NO.	IMPROVEMENT
59 E60 TE59 TE59A TE60 TE58A	LEONARD HORN	1 0-4	HAY PEN

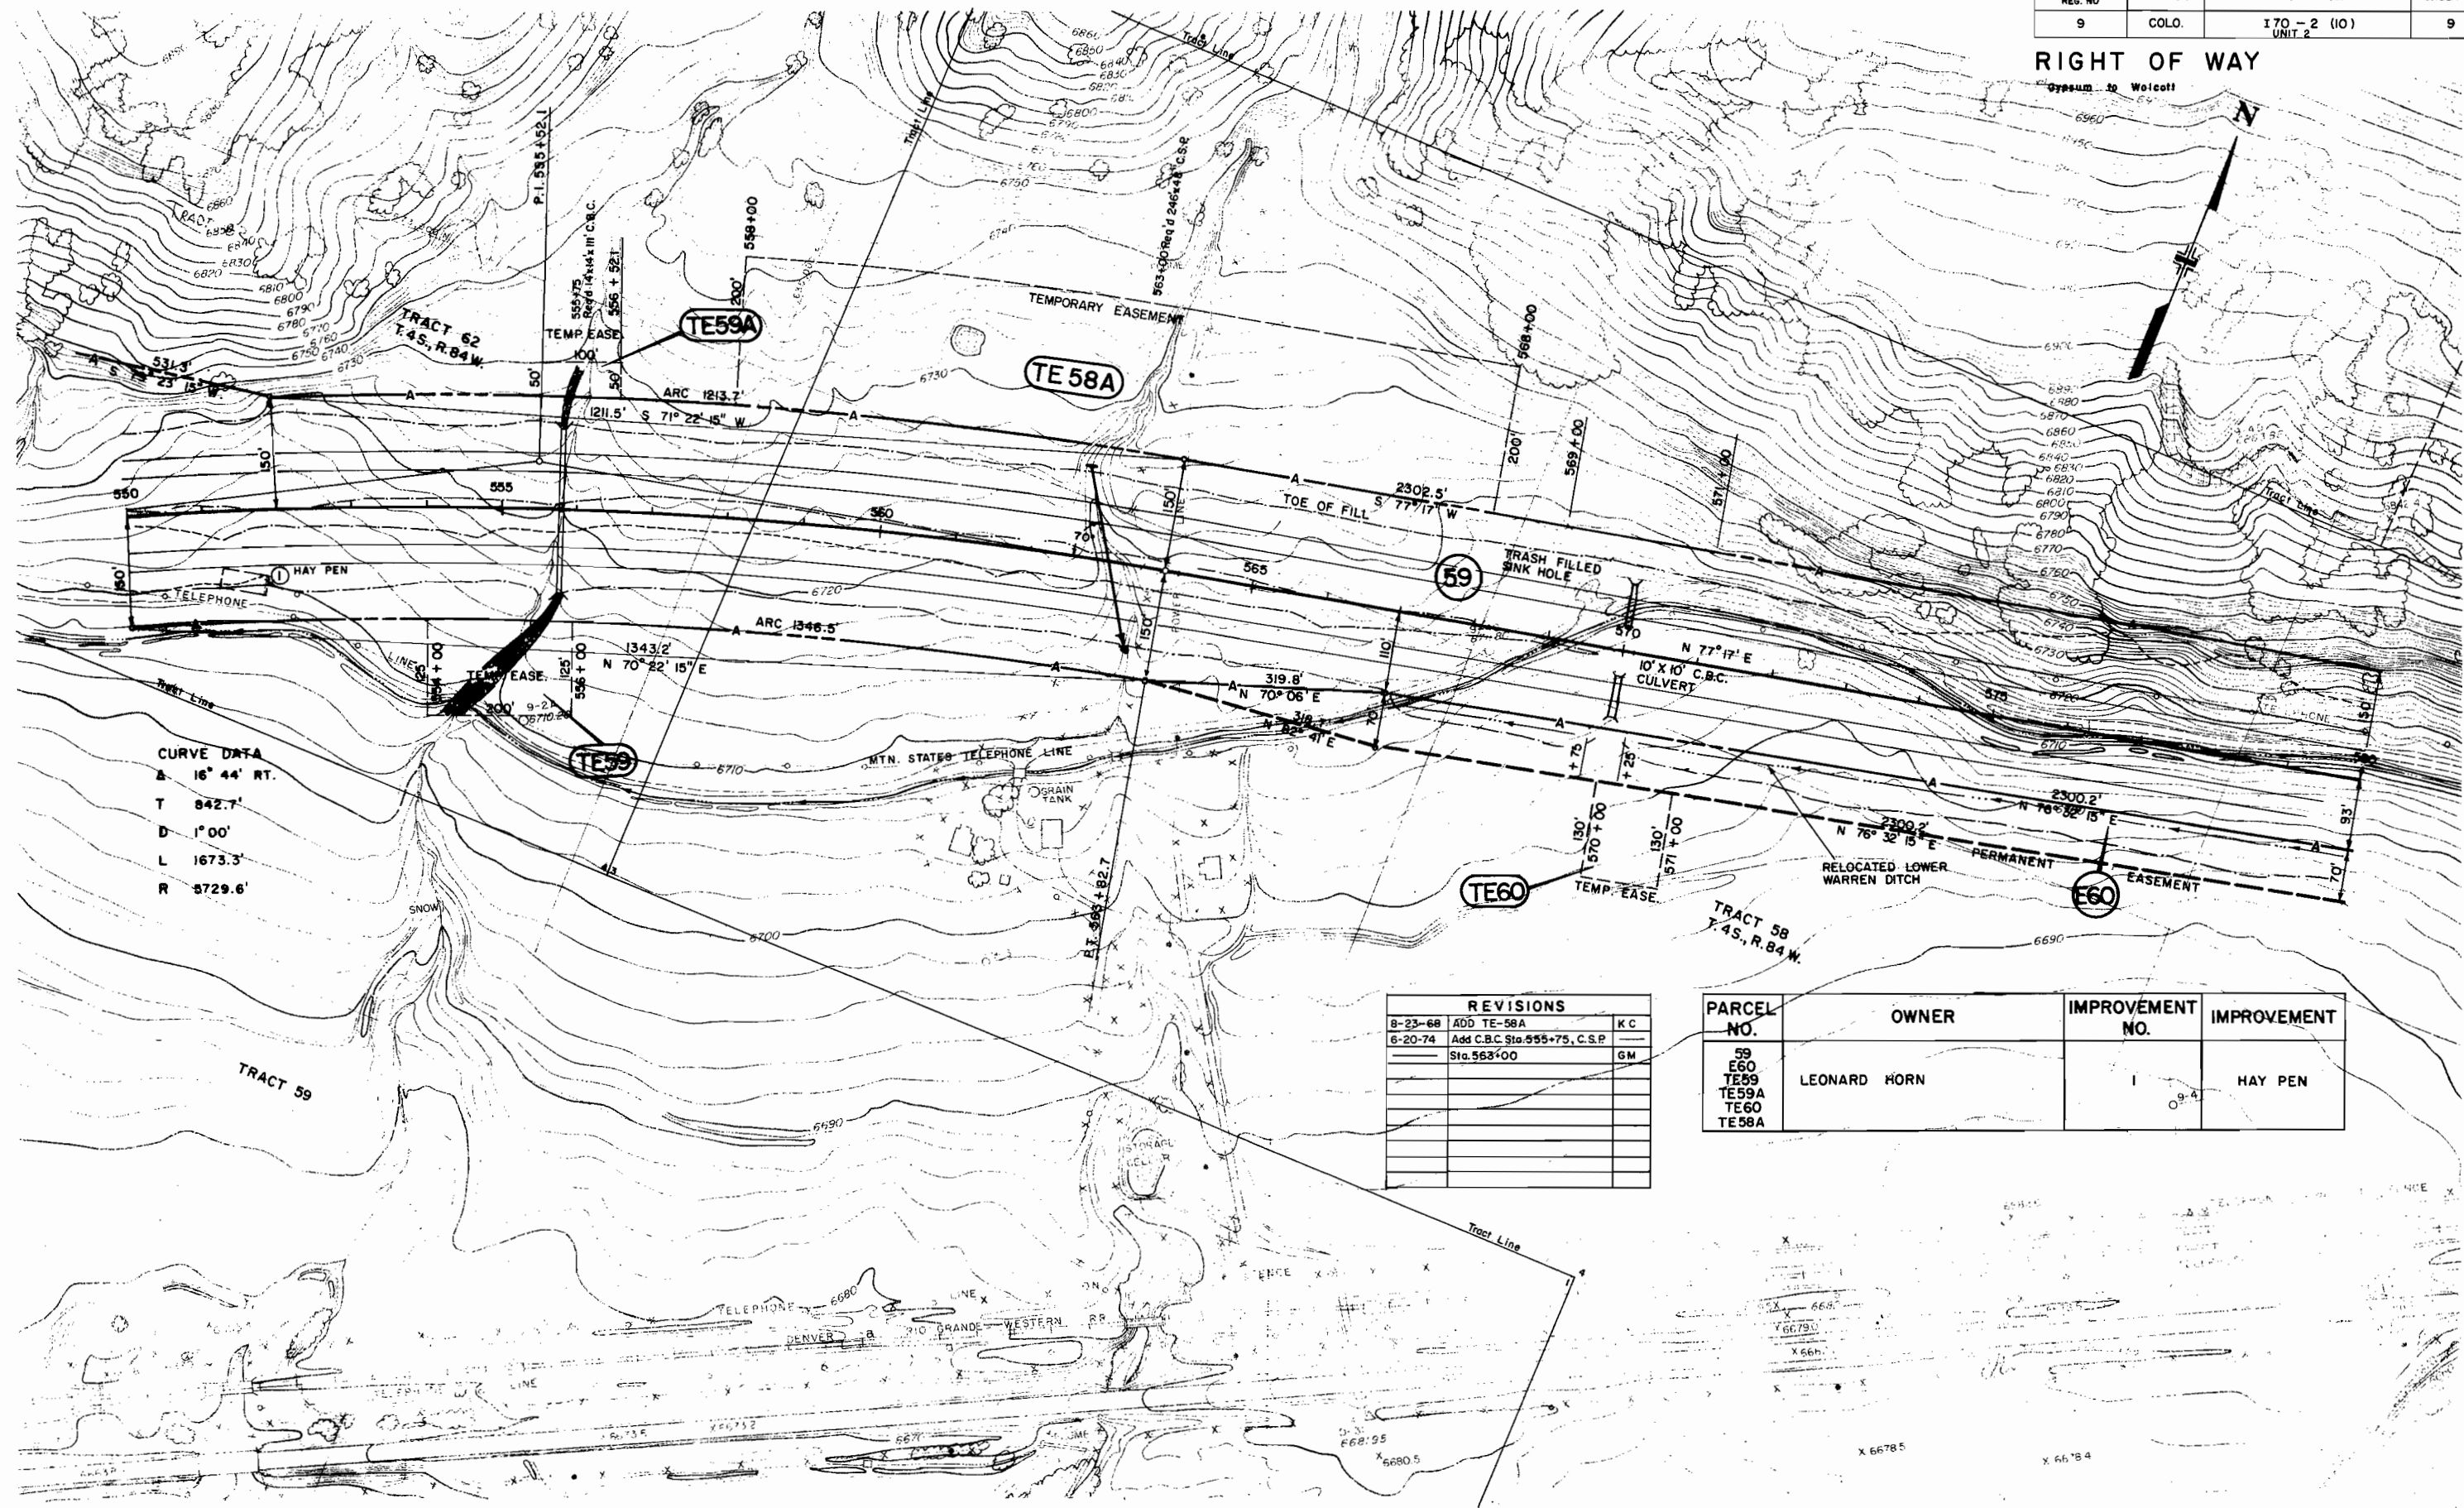

FED. ROAD REG. NO.	DIVISION	PROJECT NO.	SHEET NO.
9	COLO.	I 70-2 (10) UNIT 2	12

RIGHT OF WAY

Gypsum to Wolcott

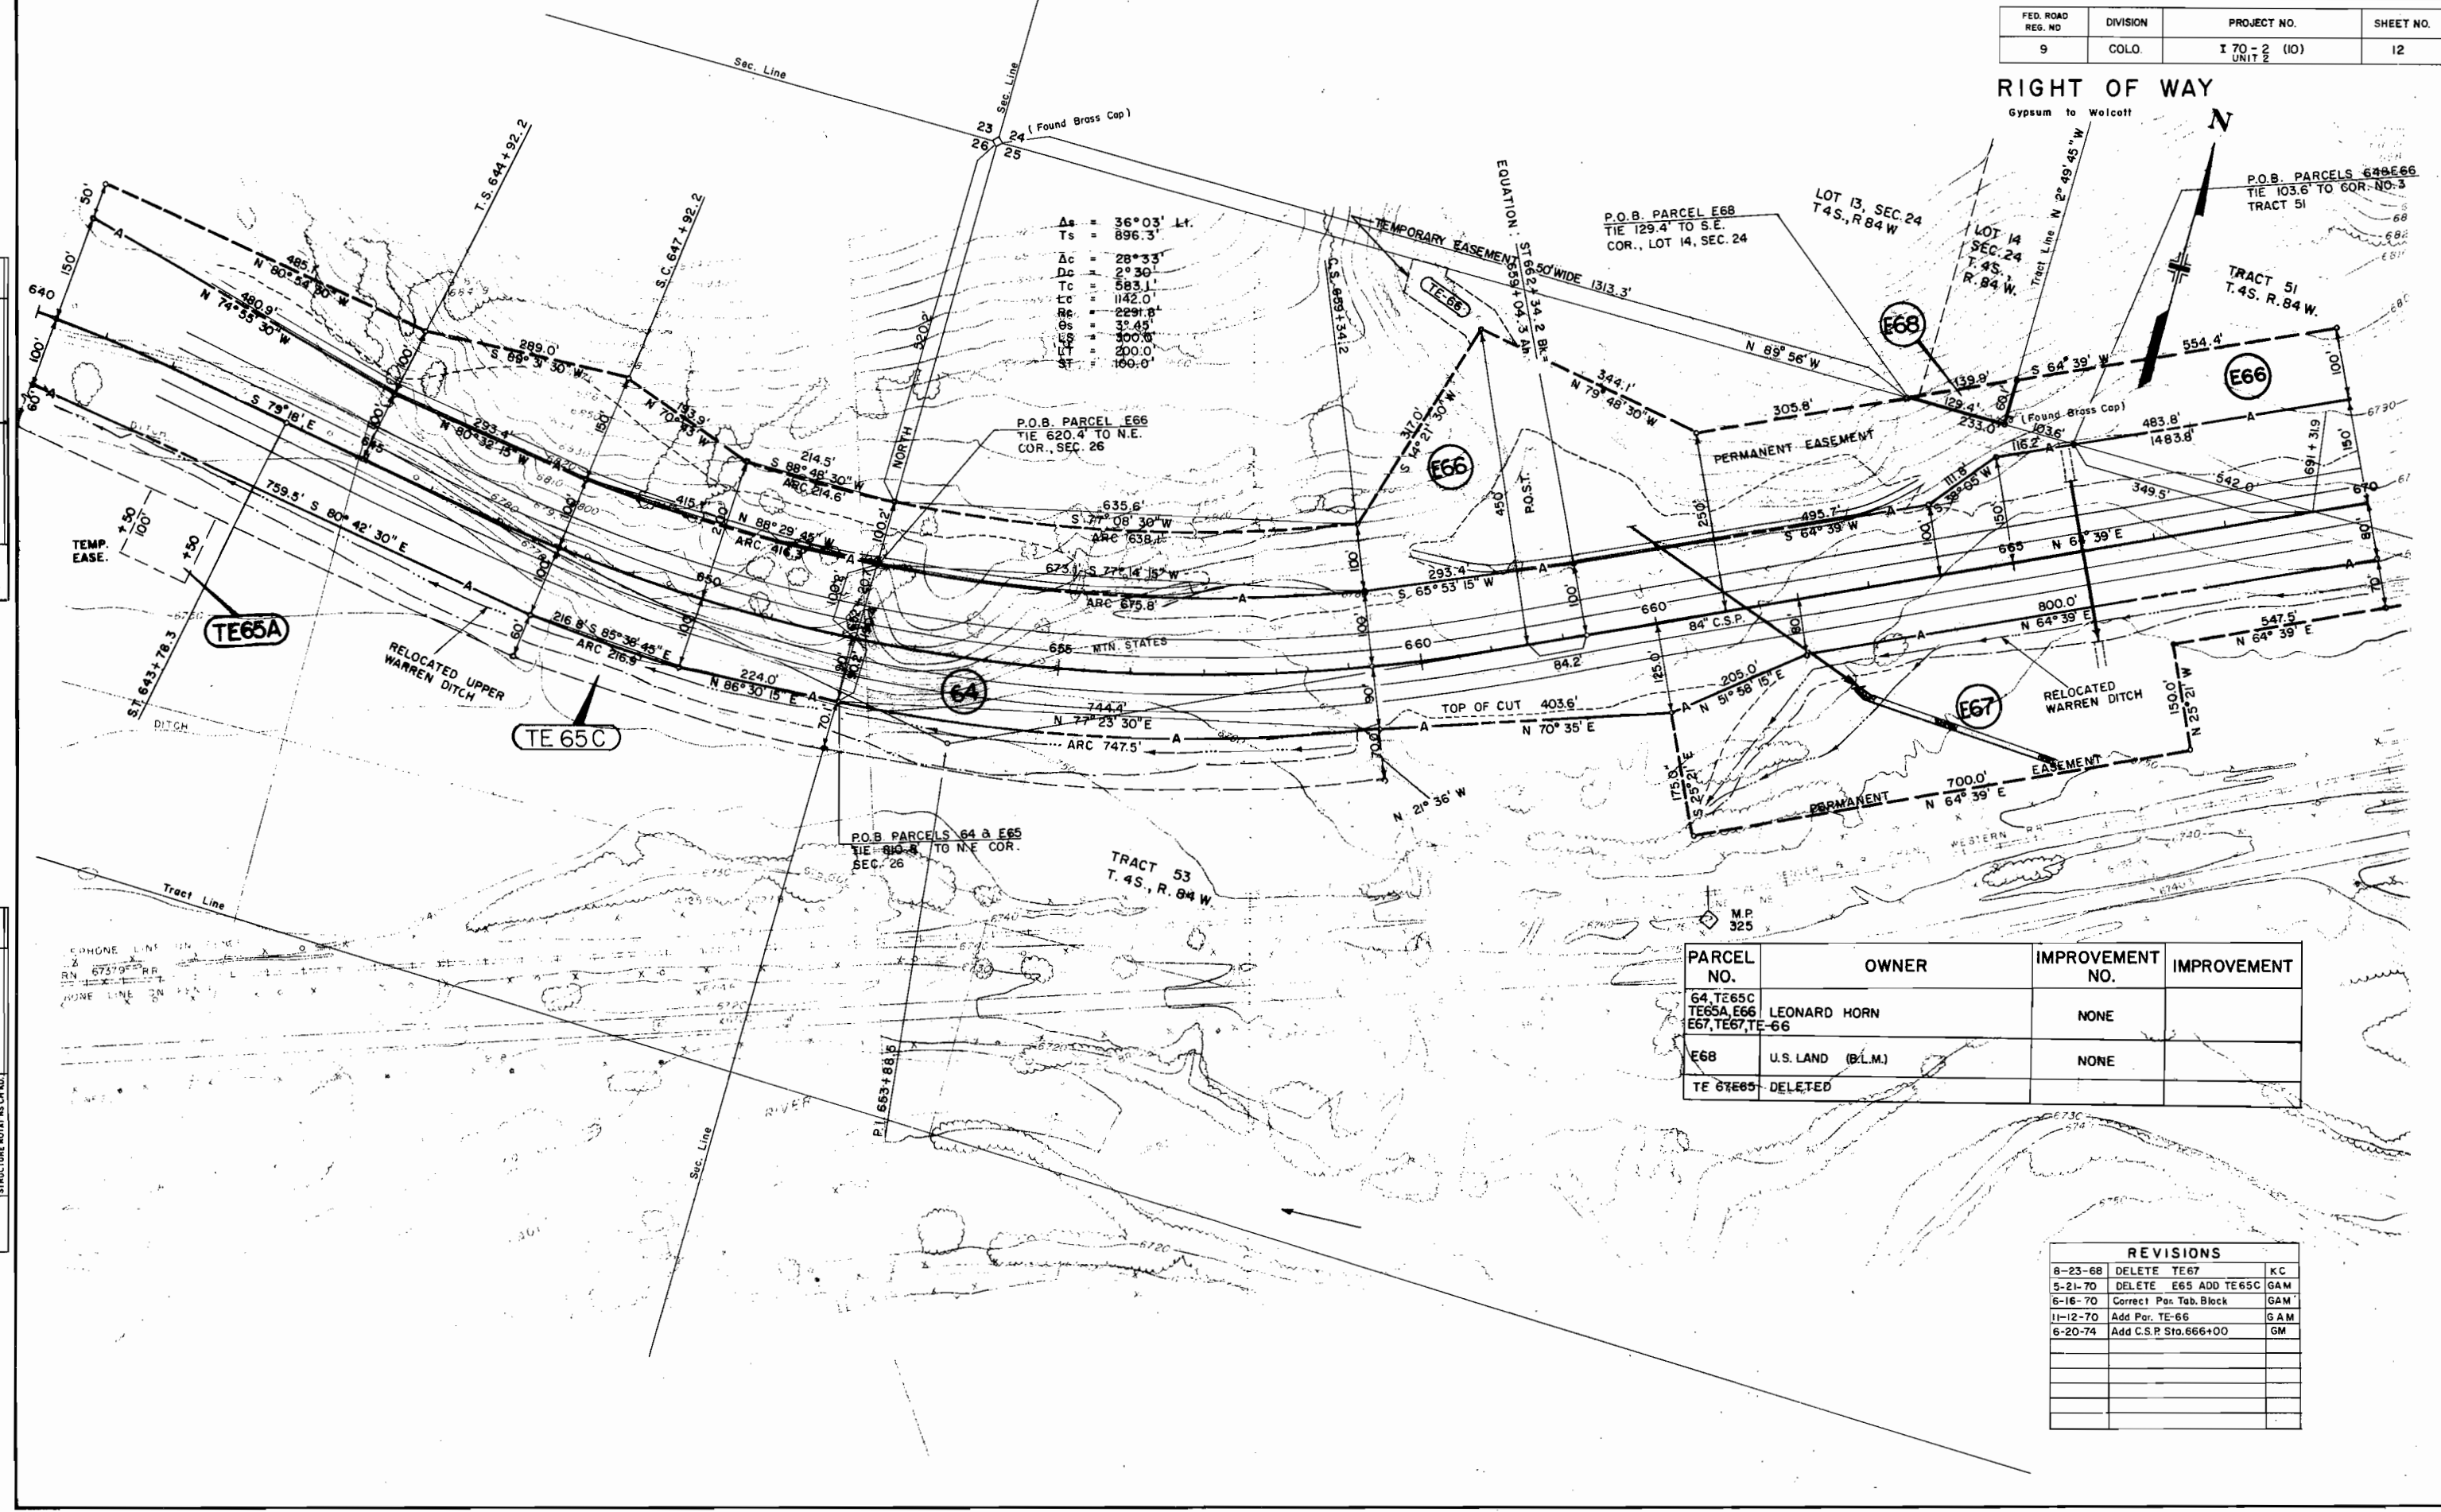

$\Delta s = 36^{\circ} 03' \text{ L.}$
 $Ts = 896.3'$
 $\Delta c = 28^{\circ} 33'$
 $Dc = 2^{\circ} 30'$
 $Tc = 583.1'$
 $Lc = 1142.0'$
 $Rc = 2291.8'$
 $Es = 3^{\circ} 45'$
 $Us = 100.0'$
 $Lt = 200.0'$
 $St = 100.0'$

PARCEL NO.	OWNER	IMPROVEMENT NO.	IMPROVEMENT
E64, TE65C TE65A, E66 E67, TE67, TE-66	LEONARD HORN	NONE	
E68	U.S. LAND (B.L.M.)	NONE	
TE 67E65	DELETED		


REVISIONS			
8-23-68	DELETE	TE67	KC
5-21-70	DELETE	E65 ADD TE65C	GAM
6-16-70	Correct	Par. Tab. Block	GAM
11-12-70	Add	Par. TE-66	GAM
6-20-74	Add	C.S.P. Sta. 666+00	GM

DATE	BY	REVISION


DATE	BY	REVISION

RIGHT OF WAY
Gypsum to Wolcott

RIGHT OF WAY
Gypsum to Wolcott

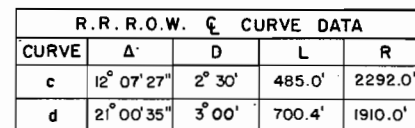[illegible]

RIGHT OF WAY

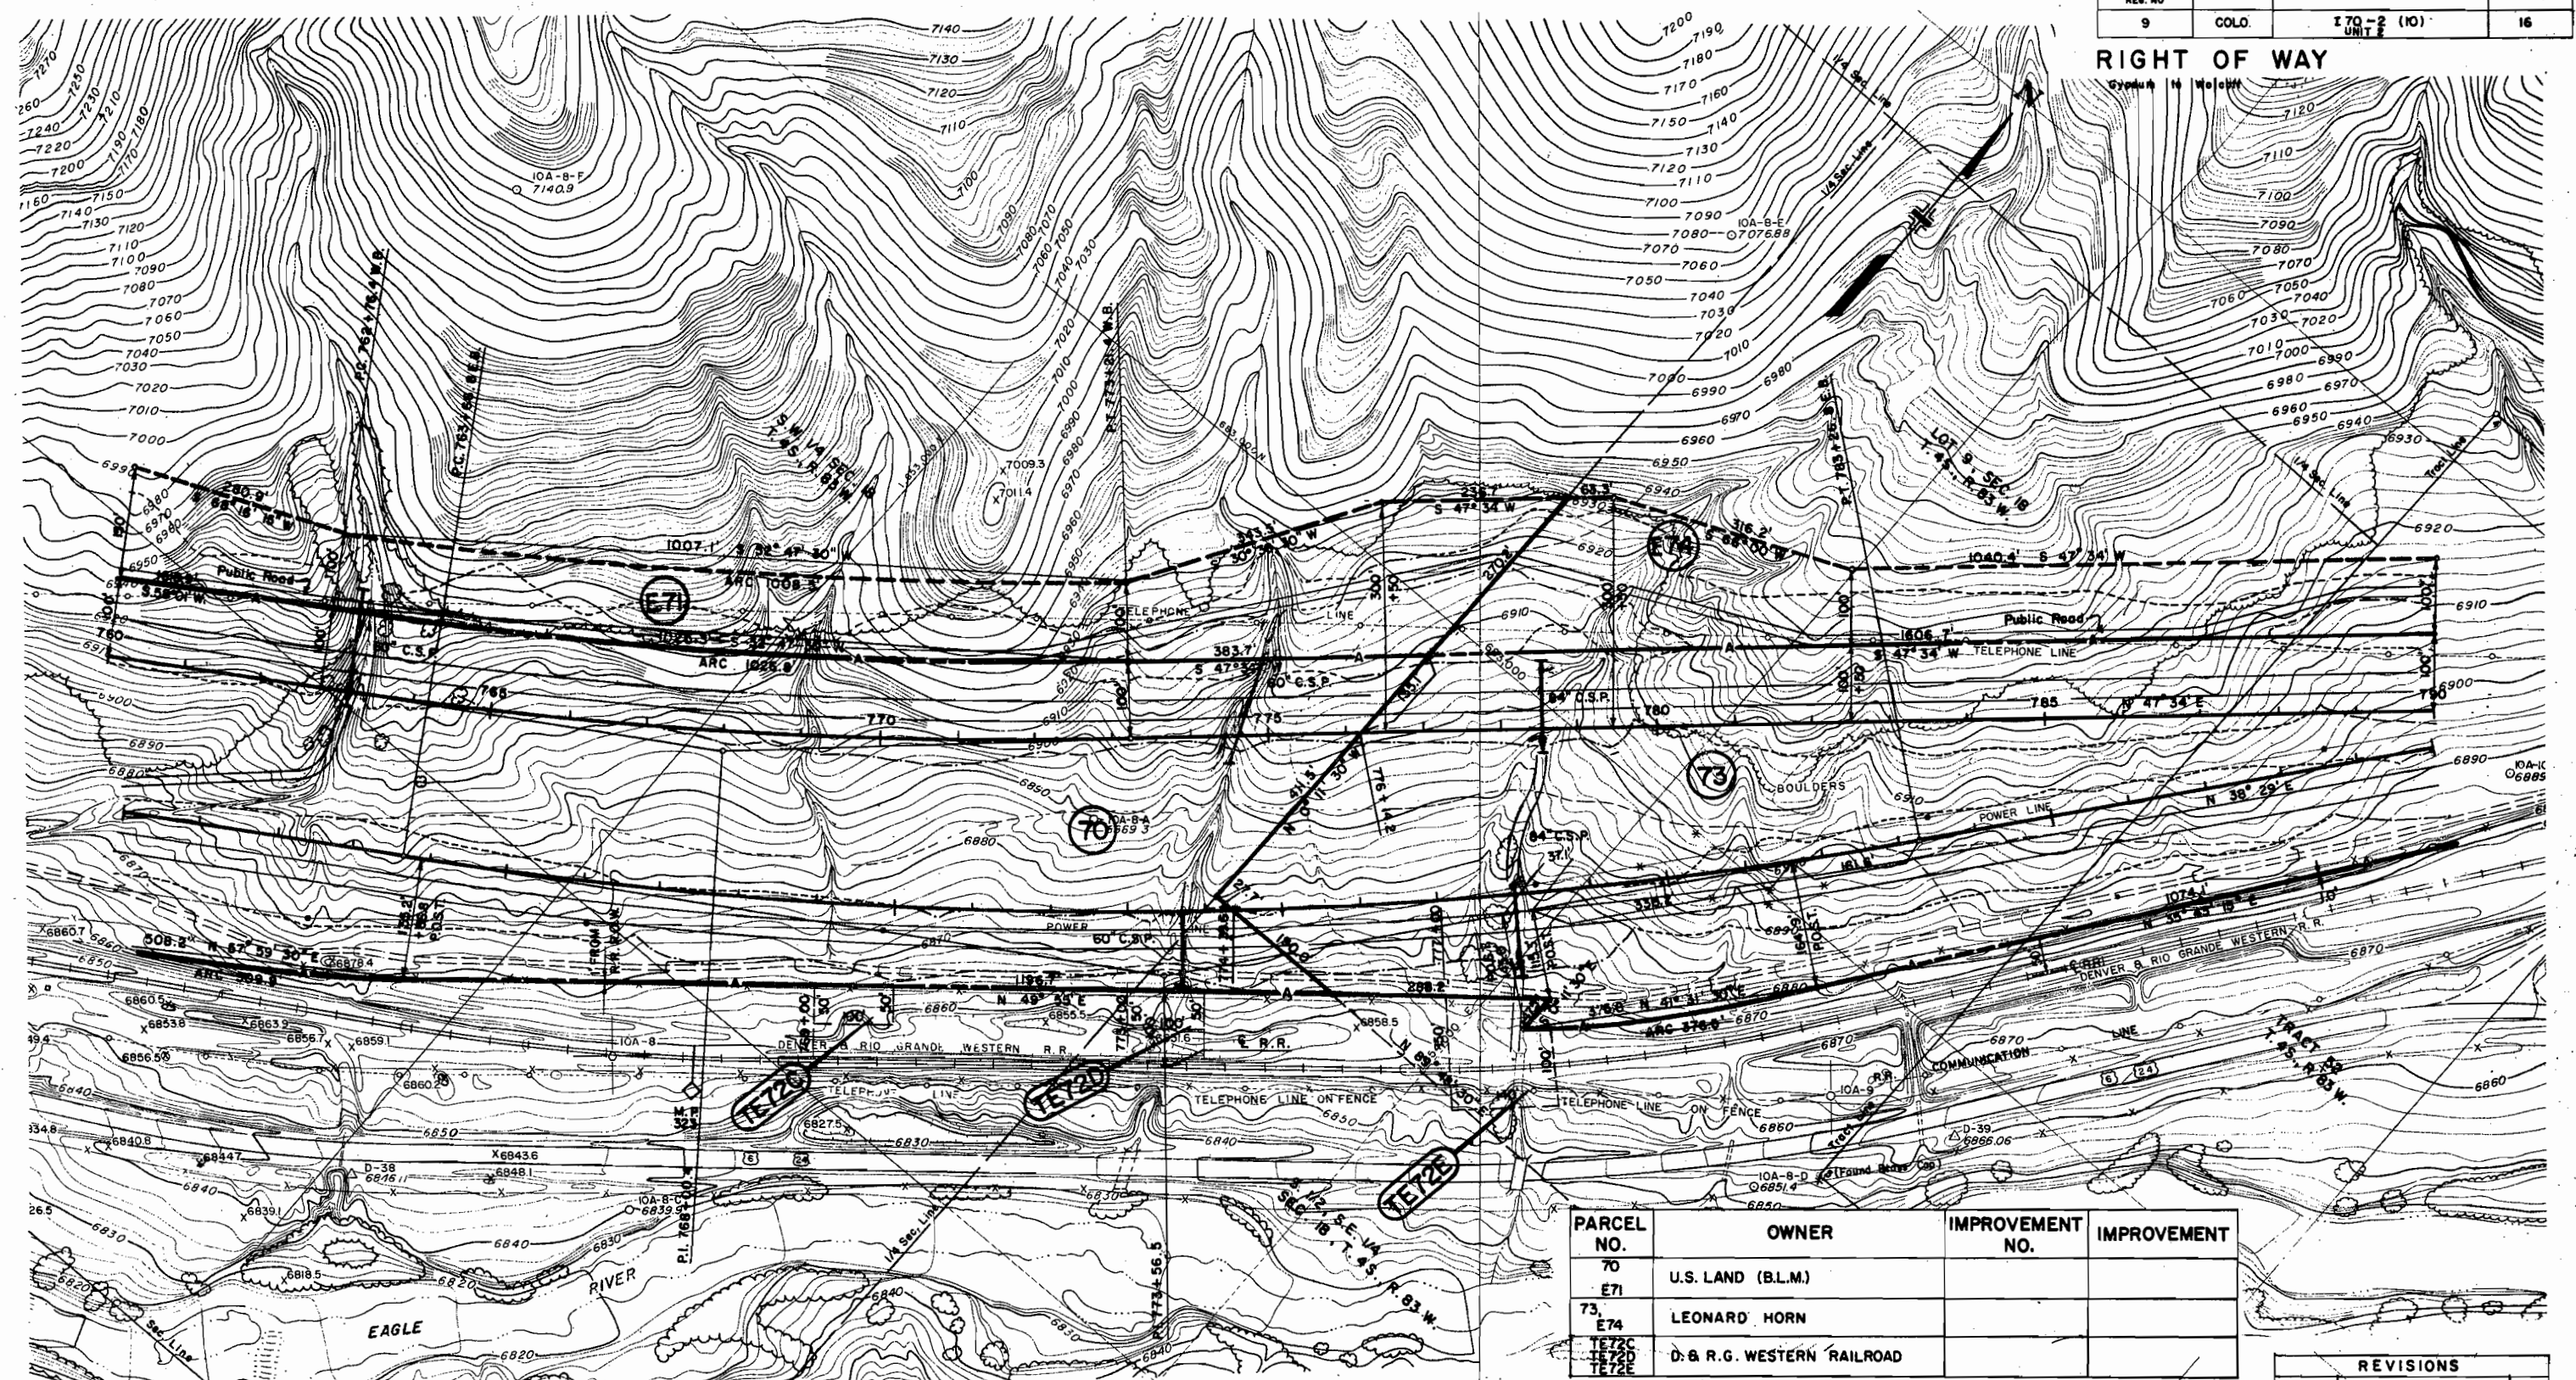

PARCEL NO.	OWNER	IMPROVEMENT NO.	IMPROVEMENT
70	U.S. LAND (B.L.M.)		
E71			
73	LEONARD HORN		
E74			
TE72C			
TE72D	D & R.G. WESTERN RAILROAD		
TE72E			

R.R.R.O.W. & CURVE DATA				
CURVE	Δ	D	L	R
g	16° 09'	3° 00'	533.5'	1910.0'
h	14° 11' 40"	2° 30'	567.8'	2292.0'

REVISIONS		
1-23-69	Public Road	KC

NOTES:
 1. PLOTTED
 2. ALIGNED CHECKED
 3. RT. OF WAY CHECKED
 4. NO.


NOTES:
 1. PLOTTED
 2. ALIGNED CHECKED
 3. RT. OF WAY CHECKED
 4. NO.

FED. ROAD REG. NO.	DIVISION	PROJECT NO.	SHEET NO.
9	COLO.	I 70-2 (10) UNIT 2	17

RIGHT OF WAY Gypsum to Walcott

PLANNED	DATE
DESIGNED	
ENGINEERED	
CONSTRUCTED	
MAINTAINED	

PROFILE	DATE
DESIGNED	
ENGINEERED	
CONSTRUCTED	
MAINTAINED	

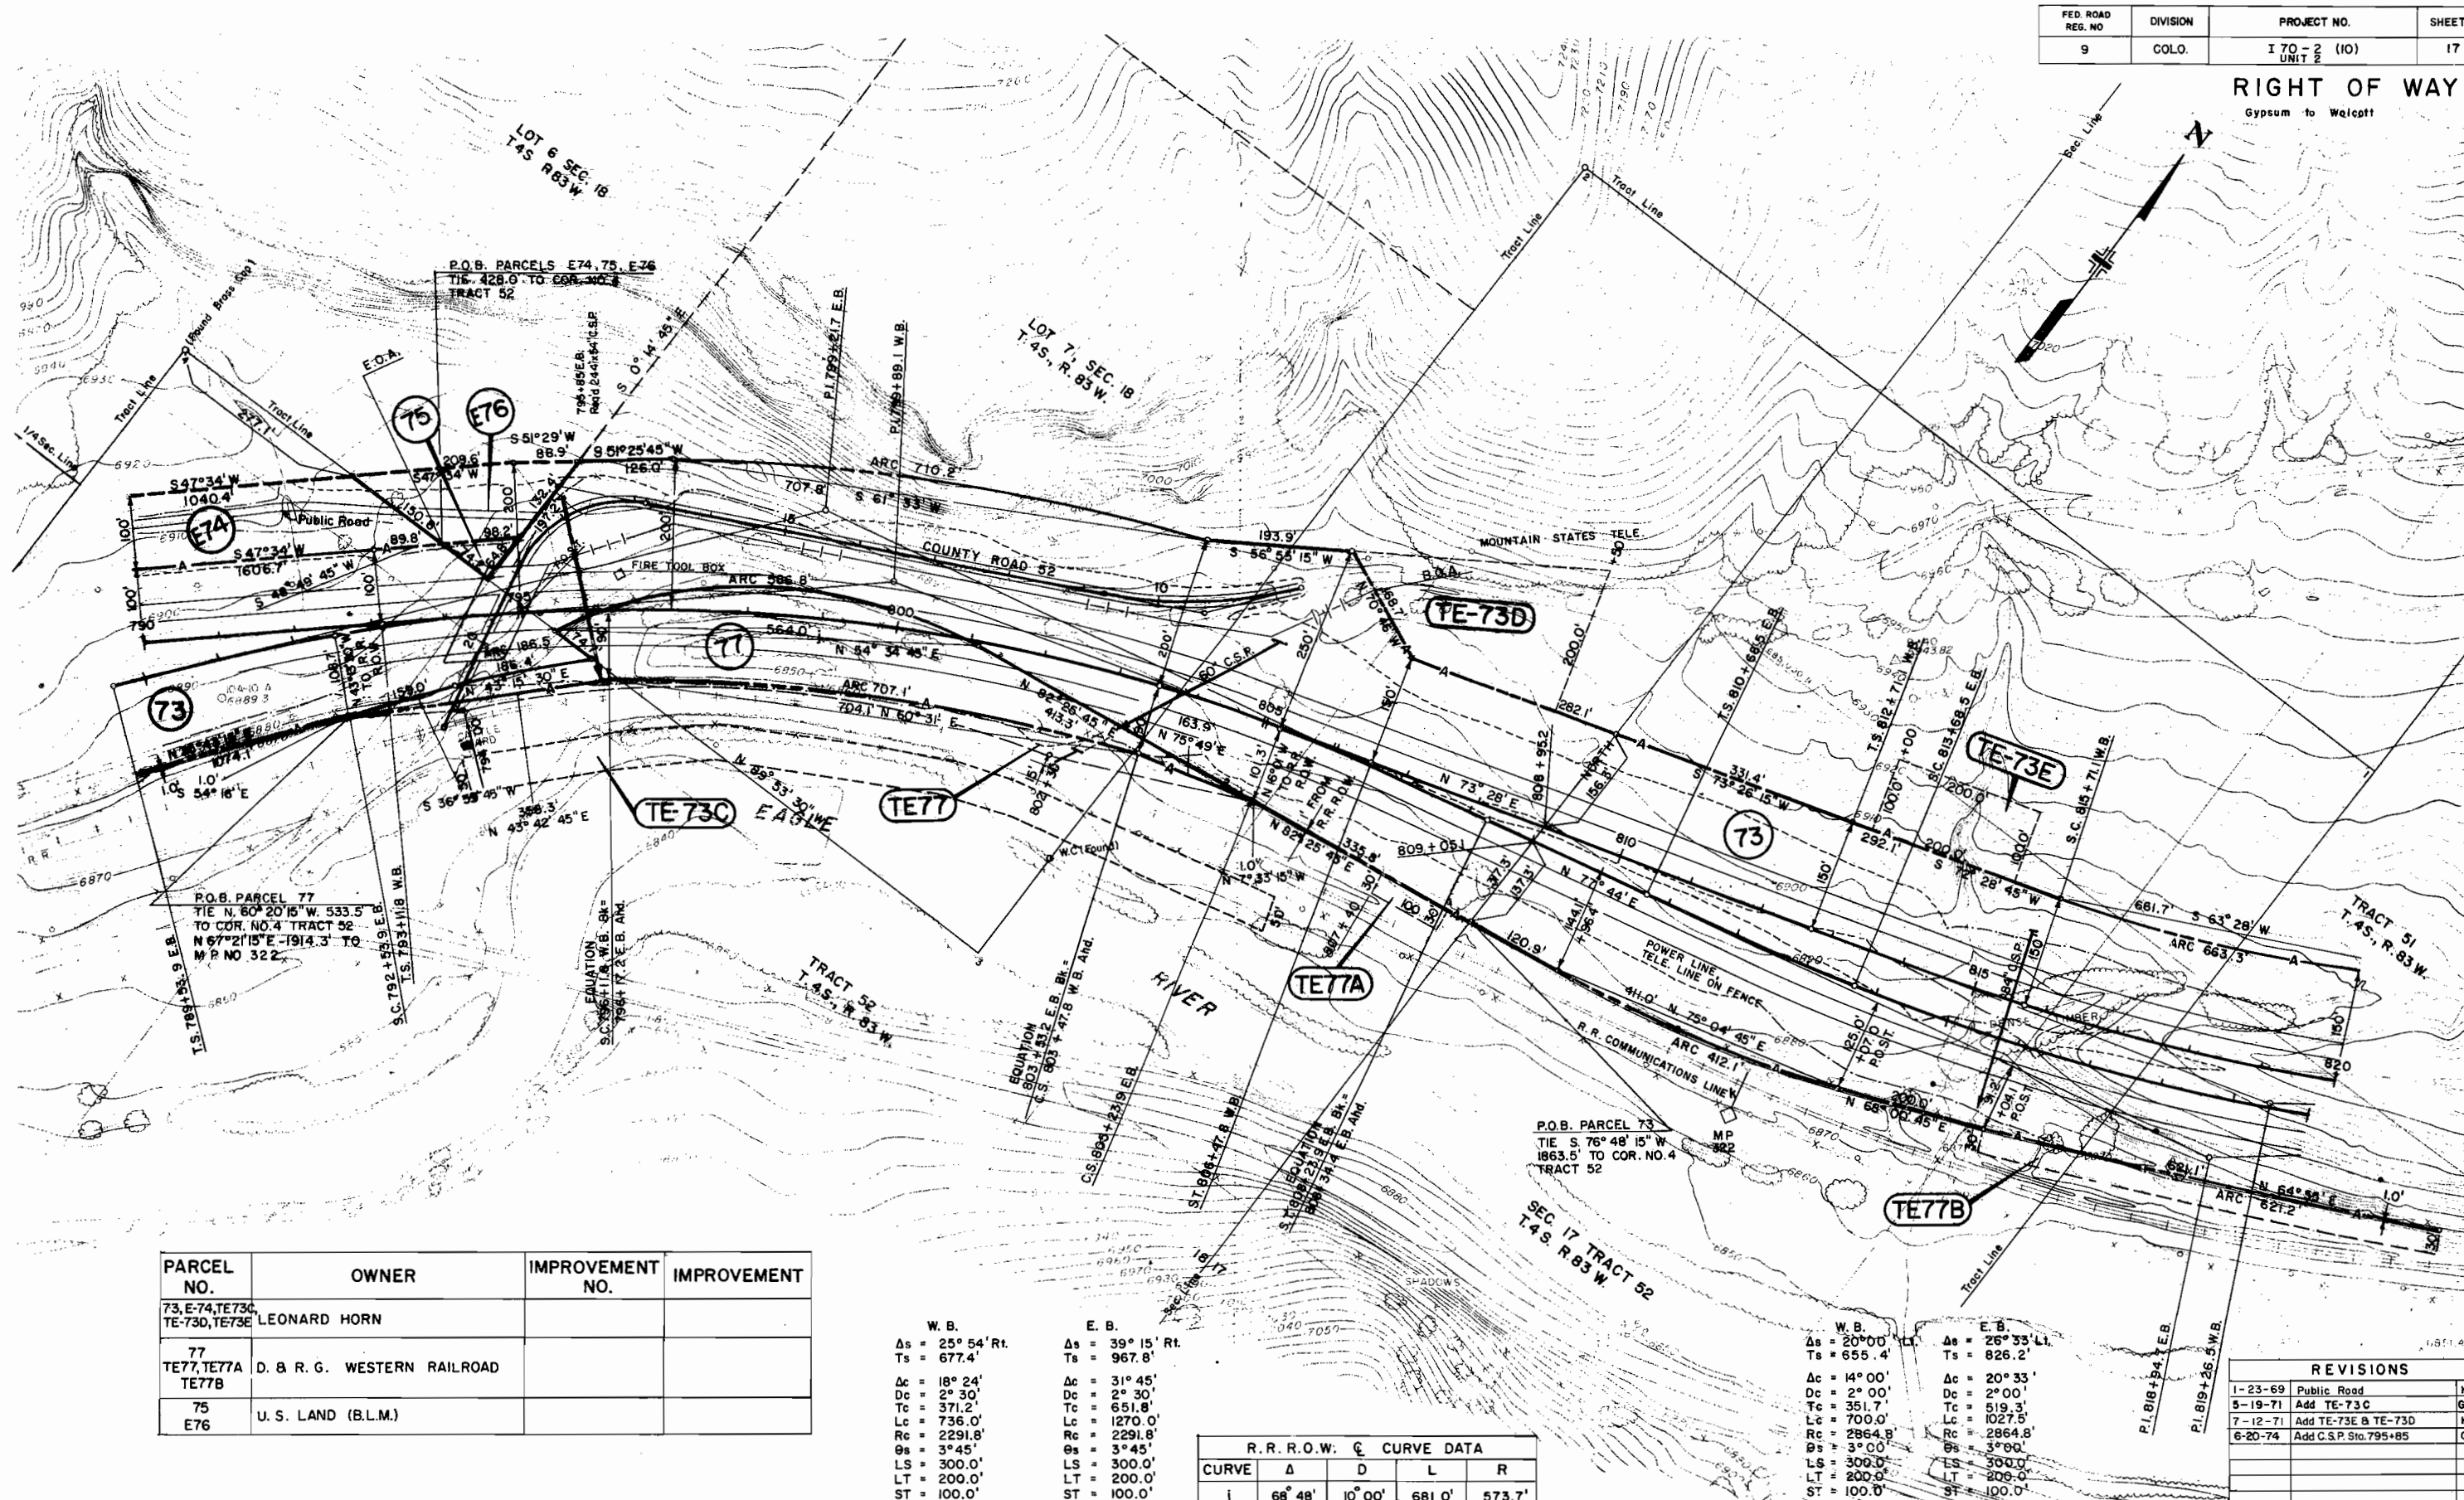

PARCEL NO.	OWNER	IMPROVEMENT NO.	IMPROVEMENT
73, E-74, TE73C, TE-73D, TE73E	LEONARD HORN		
77, TE77, TE77A, TE77B	D. & R. G. WESTERN RAILROAD		
75, E76	U. S. LAND (B.L.M.)		

W. B.	E. B.
Δs = 25° 54' Rt.	Δs = 39° 15' Rt.
Ts = 677.4'	Ts = 967.8'
Δc = 18° 24'	Δc = 31° 45'
Dc = 2° 30'	Dc = 2° 30'
Tc = 371.2'	Tc = 651.8'
Lc = 736.0'	Lc = 1270.0'
Rc = 2291.8'	Rc = 2291.8'
Θs = 3° 45'	Θs = 3° 45'
LS = 300.0'	LS = 300.0'
LT = 200.0'	LT = 200.0'
ST = 100.0'	ST = 100.0'

CURVE	Δ	D	L	R
j	68° 48'	10° 00'	681.0'	573.7'
k	14° 42'	3° 30'	400.4'	1637.3'


W. B.	E. B.
Δs = 20° 00'	Δs = 26° 33' Lt.
Ts = 655.4'	Ts = 826.2'
Δc = 14° 00'	Δc = 20° 33'
Dc = 2° 00'	Dc = 2° 00'
Tc = 351.7'	Tc = 519.3'
Lc = 700.0'	Lc = 1027.5'
Rc = 2864.8'	Rc = 2864.8'
Θs = 3° 00'	Θs = 3° 00'
LS = 300.0'	LS = 300.0'
LT = 200.0'	LT = 200.0'
ST = 100.0'	ST = 100.0'

REVISIONS		
1-23-69	Public Road	KC
5-19-71	Add TE-73C	GAM
7-12-71	Add TE-73E & TE-73D	KC
6-20-74	Add C.S.P. Sta. 795+85	GM

RIGHT OF WAY

Gypsum to Wolcott

Scale: 1"=100' (Original)

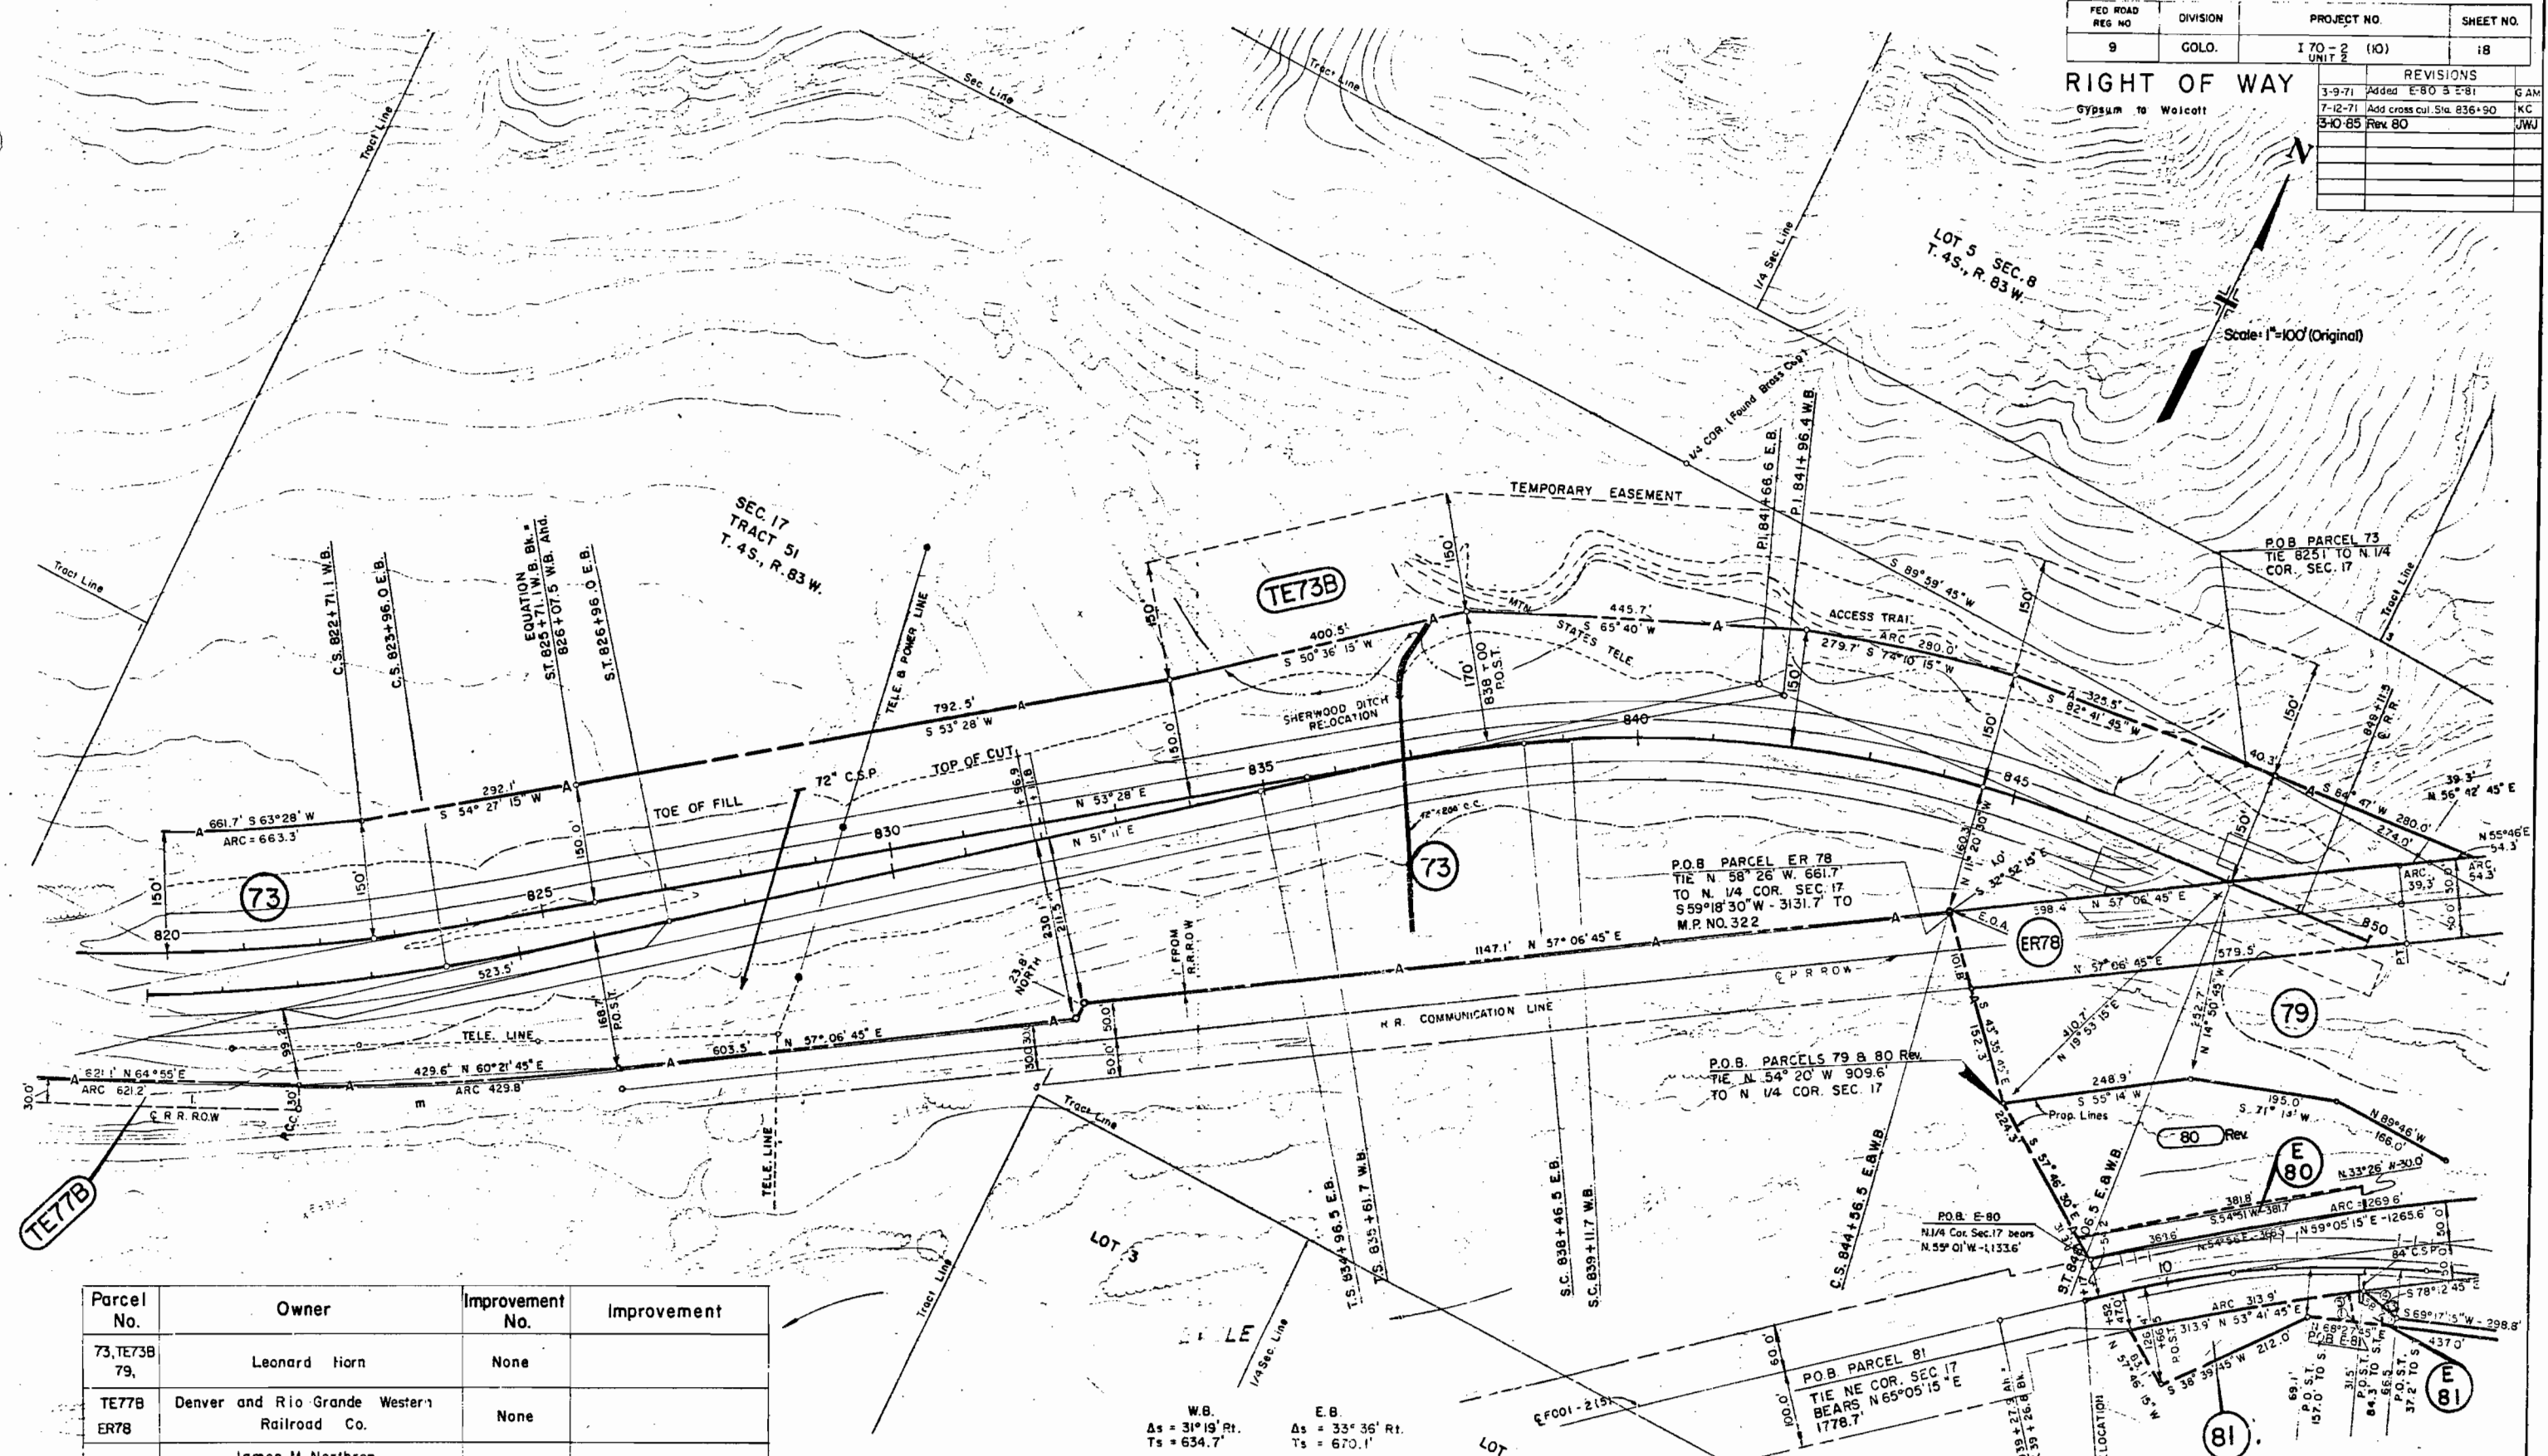

SURVEYED
 ALIGNED
 CHECKED
 RT OF WAY CHECKED
 NO.

SURVEYED
 GRADES CHECKED
 B.M. NOTED
 STRUCTURE NOTATIONS CHD.
 NO.

Parcel No.	Owner	Improvement No.	Improvement
73, TE73B, 79,	Leonard Horn	None	
TE77B, ER78	Denver and Rio Grande Western Railroad Co.	None	
80 Rev.	James M. Northrop Letha M. Northrop		
81	Burdette E. Bulkley Edith W. Bulkley	None	
E-80, E-81	C.D.O.H. to Leonard Horn	None	

Note: Parcel 80 has been revised so that it doesn't include 80R.

W.B.	E.B.
Δs = 31°19' Rt.	Δs = 33°35' Rt.
Ts = 634.7'	Ts = 670.1'
Δc = 19°04'	Δc = 21°21'
Dc = 3°30'	Dc = 3°30'
Tc = 274.9'	Tc = 308.6'
Lc = 544.8'	Lc = 610.0'
Rc = 1637.0'	Rc = 1637.0'
Θs = 6°07'30"	Θs = 6°07'30"
LS = 350.0'	LS = 350.0'
LT = 233.5'	LT = 233.5'
ST = 116.8'	ST = 116.8'

R.R. ROW & CURVE DATA				
Curve	Δ	D	L	R
1	4°07'	0°30'	823.3'	11,459.2'
m	6°30'	1°30'	433.3'	3819.8'


EAST
 1. N 68°27'45" E - 368'
 2. N 33°10' W - 25.9'
 3. N 78°12'45" W - 29.7'
 4. S 53°41'45" W - 15.0'
 5. S 33°10' E - 38.6'
 TIE: NF Cor. Sec. 17 bears N. 65°53'30" E.

RIGHT OF WAY

REVISIONS		
11-15-68	Correct bearing in detail	K.C.
1-23-69	Normal change Par. 82 & 83	K.C.
2-10-70	Add Topog. opp. 65+50.0	G.F.
6-9-70	Add TE 88A	GAM
8-18-70	Add Par. 87-A	G.M.
7-12-71	Add cross cut Sta. 17+45	K.C.
7-6-82	Add Par. 84R	G.C.F.
3-10-85	Add 60R & 84R-2; Rev.	J.W.J.
1-10-84		J.W.J.
6-22-01	Add rec. no. 84R	J.W.J.

PLAN	DATE	BY
SURVEYED		
PLOTTED		
NOTE BOOK		
ALIGNMENT CHECKED		
RIGHT OF WAY CHECKED		
NO.		

PROFILE	DATE	BY
CONVEYED		
PLOTTED		
GRADES CHECKED		
NO. 2 NOTED		
STRUCTURE NOTATIONS CH'VD.		
NO.		

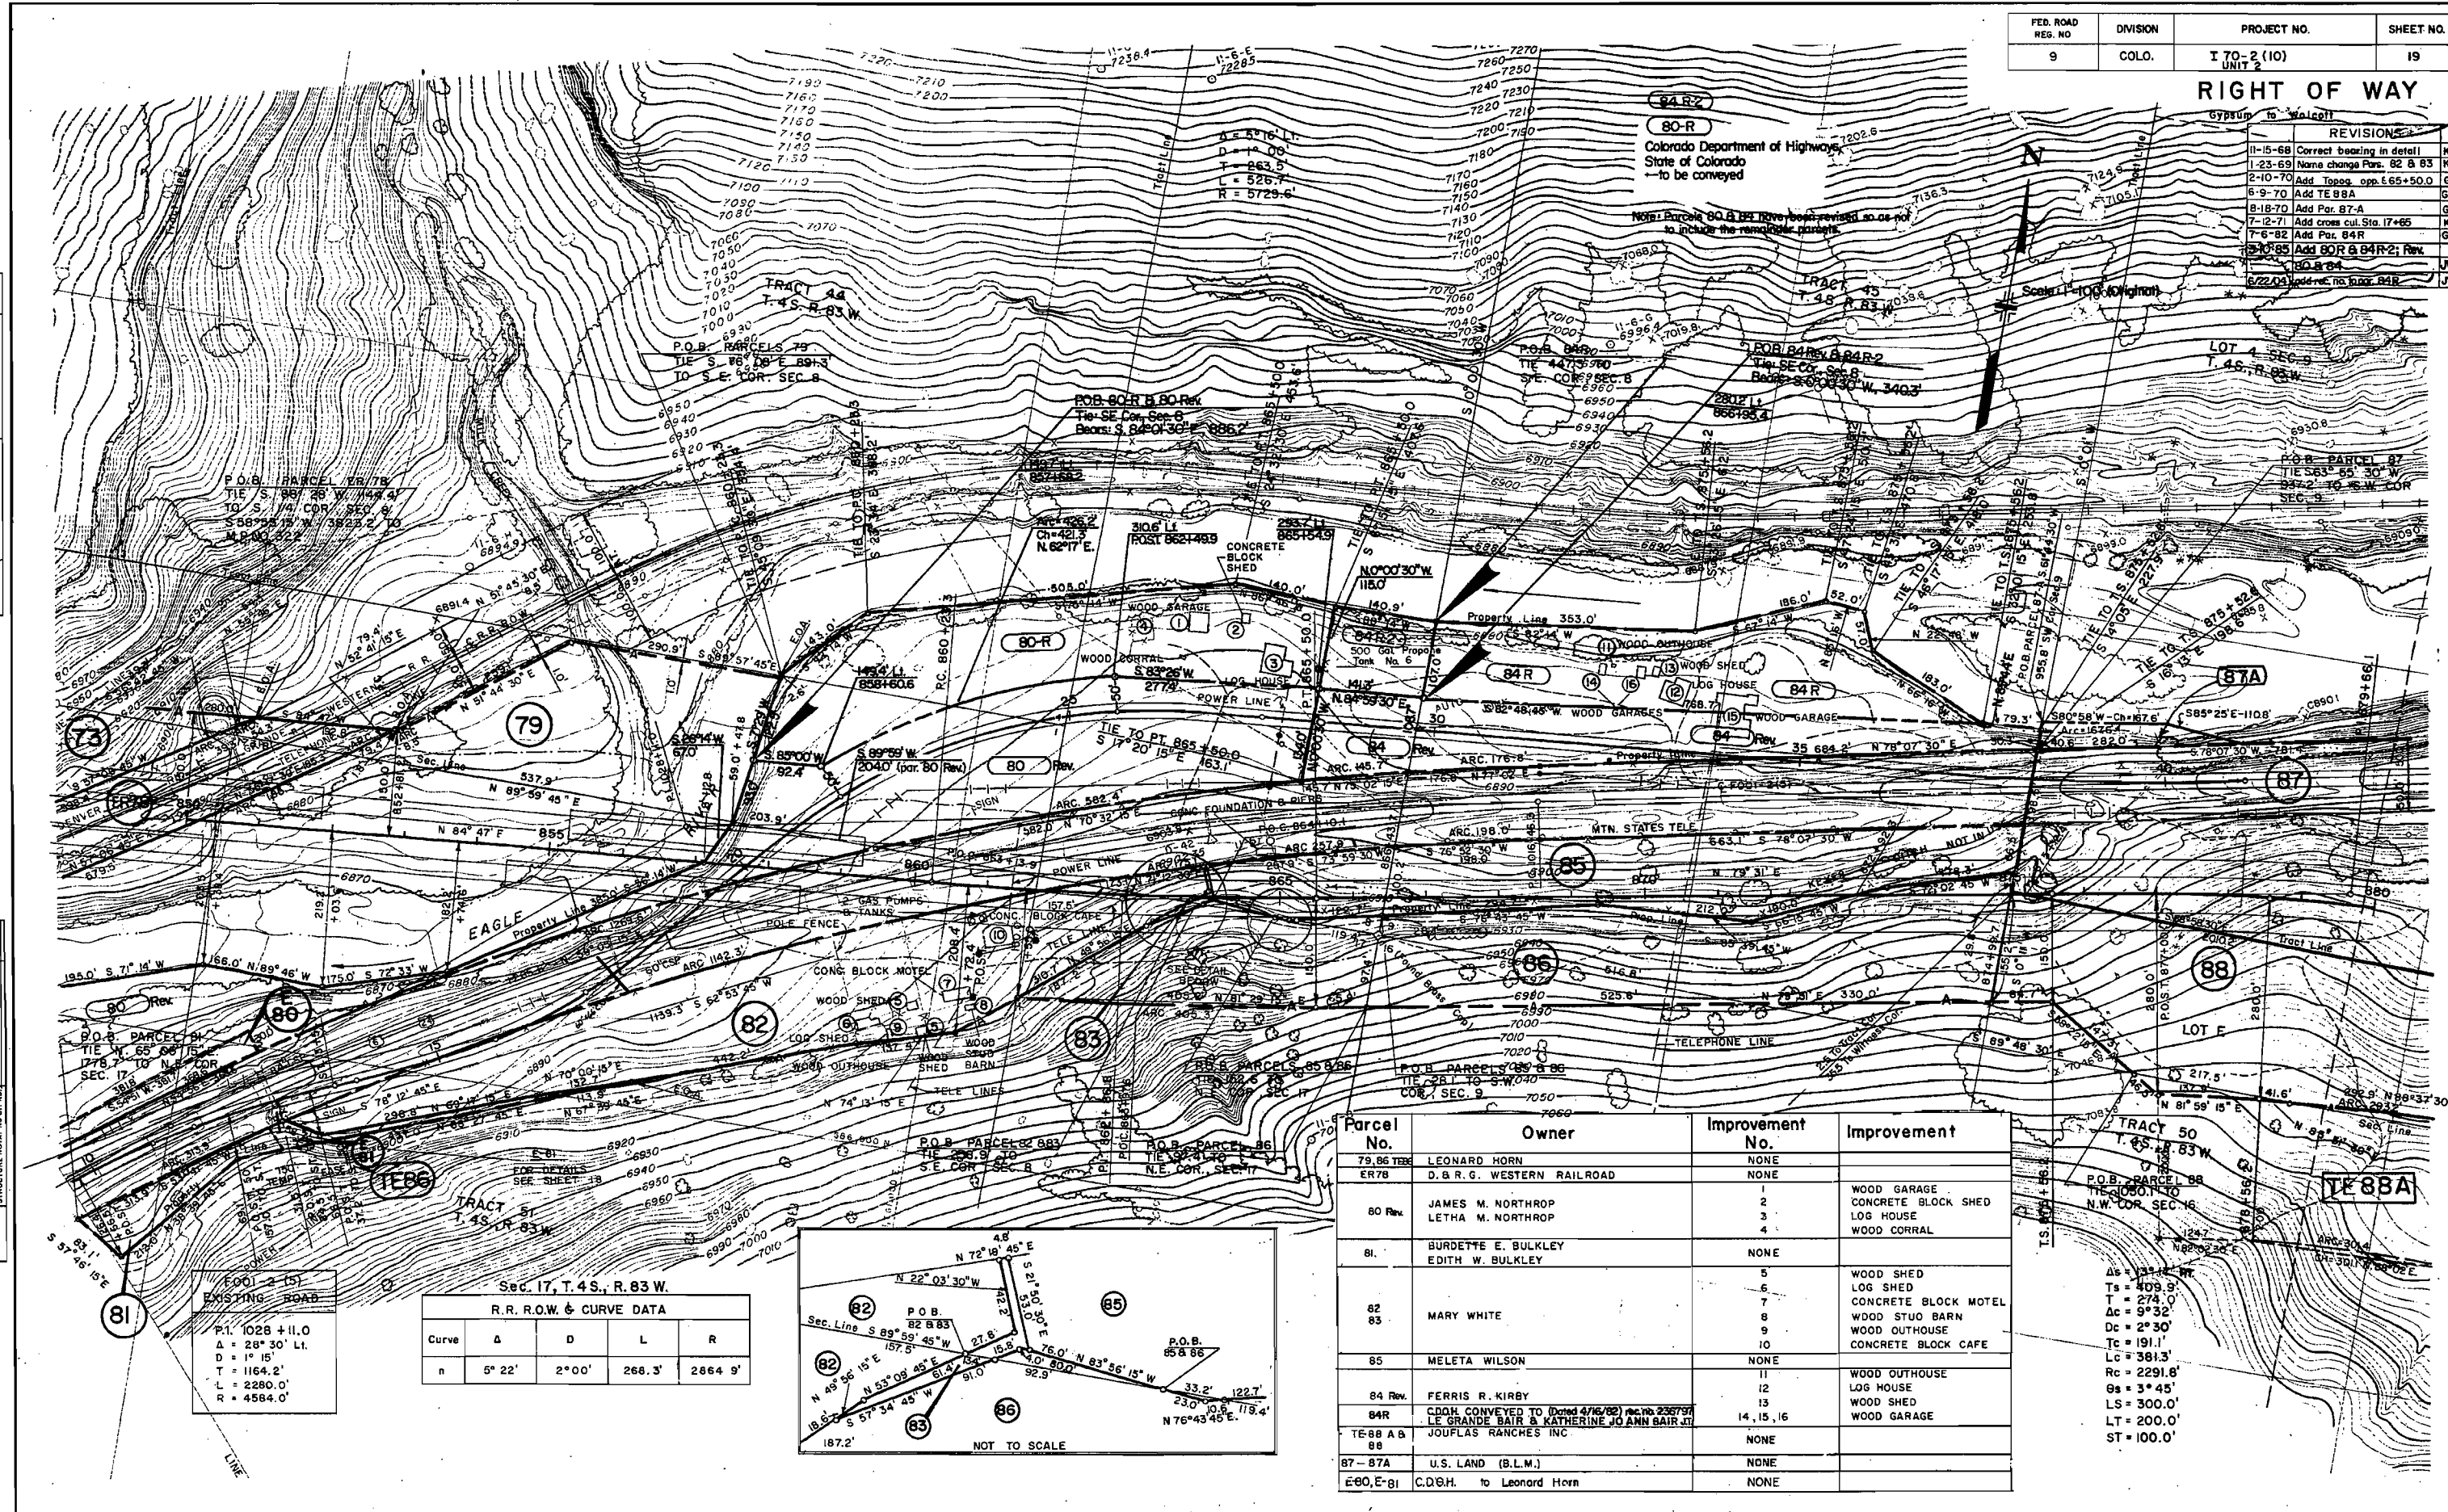


FOOT 2 (S)
EXISTING ROAD
P.I. 1028 +11.0
Δ = 28° 30' L.I.
D = 1° 15'
T = 1164.2'
L = 2280.0'
R = 4564.0'

Sec. 17, T.4S., R.83W.

R.R. R.O.W. & CURVE DATA

Curve	Δ	D	L	R
n	5° 22'	2° 00'	266.3'	2864.9'

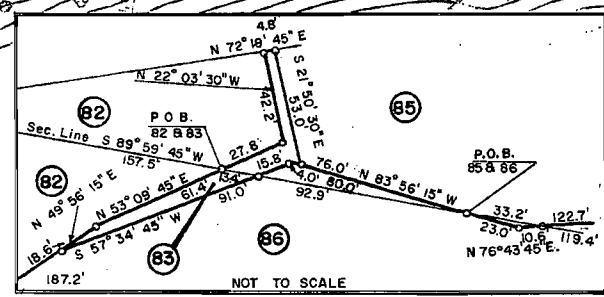

FED. ROAD REG. NO.	DIVISION	PROJECT NO.	SHEET NO.
5	COLO.	170-2 (10) UNIT 2	20


RIGHT OF WAY

System To Walcott

REVISIONS	
5-10-70 Add TE88A	GAM
8-13-70 Add TE88B	GM

PLAN	DATE
SUBMITTED	
NOTED	
NOTE BOOK	
NO. OF WAY CHECKED	

PROFILE	DATE
SUBMITTED	
NOTED	
NOTE BOOK	
NO. OF WAY CHECKED	

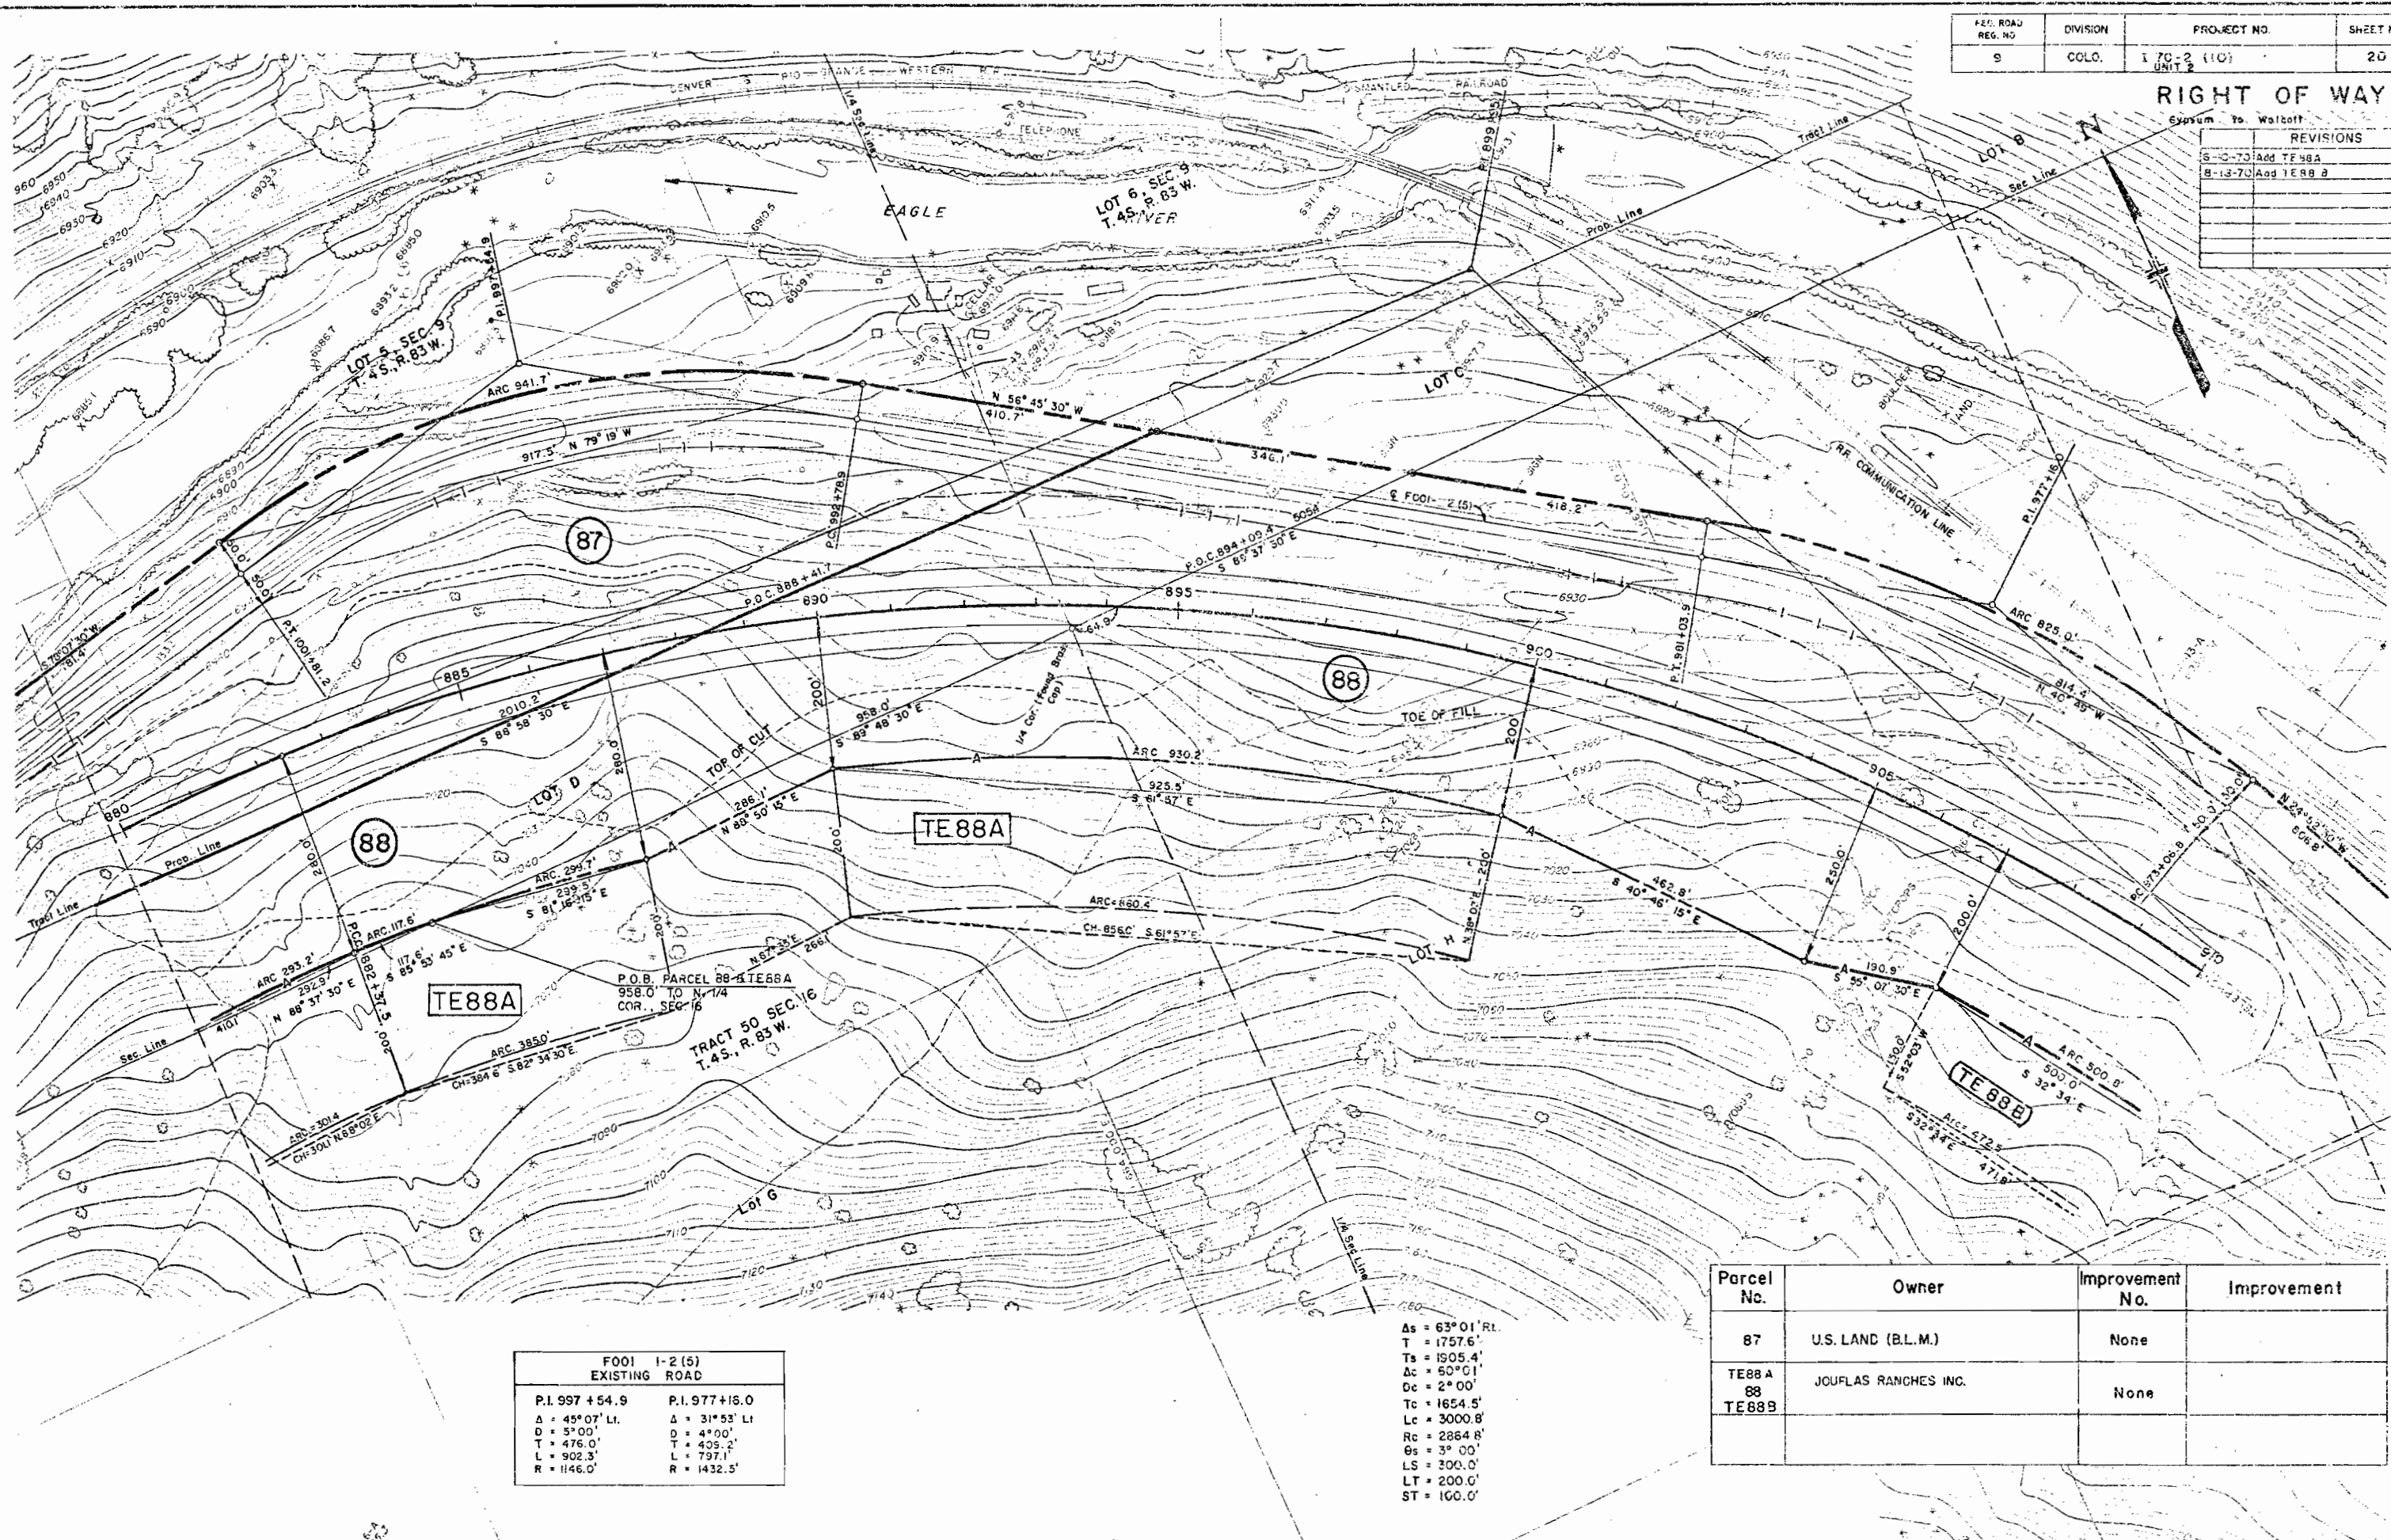


FOOI 1-2 (5) EXISTING ROAD	
P.I. 997 + 54.9	P.I. 977 + 16.0
A = 45° 07' LI.	A = 31° 53' LI.
D = 5° 00'	D = 4° 00'
T = 476.0'	T = 405.2'
L = 902.3'	L = 797.1'
R = 1146.0'	R = 1432.5'

As = 63° 01' RL.
T = 1757.6'
Ts = 1905.4'
Δc = 50° 01'
De = 2° 00'
Tc = 1654.5'
Lc = 3000.8'
Rc = 2864.8'
Gs = 3° 00'
LS = 300.0'
LT = 200.0'
ST = 160.0'

Parcel No.	Owner	Improvement No.	Improvement
87	U.S. LAND (B.L.M.)	None	
TE88A 88 TE88B	JOULAS RANCHES INC.	None	

RIGHT OF WAY

REVISIONS		
8-23-68	BEARING CHANGE	KC
5-27-69	ADD TE-88	KC
8-18-70	ADD TE8888C	GM

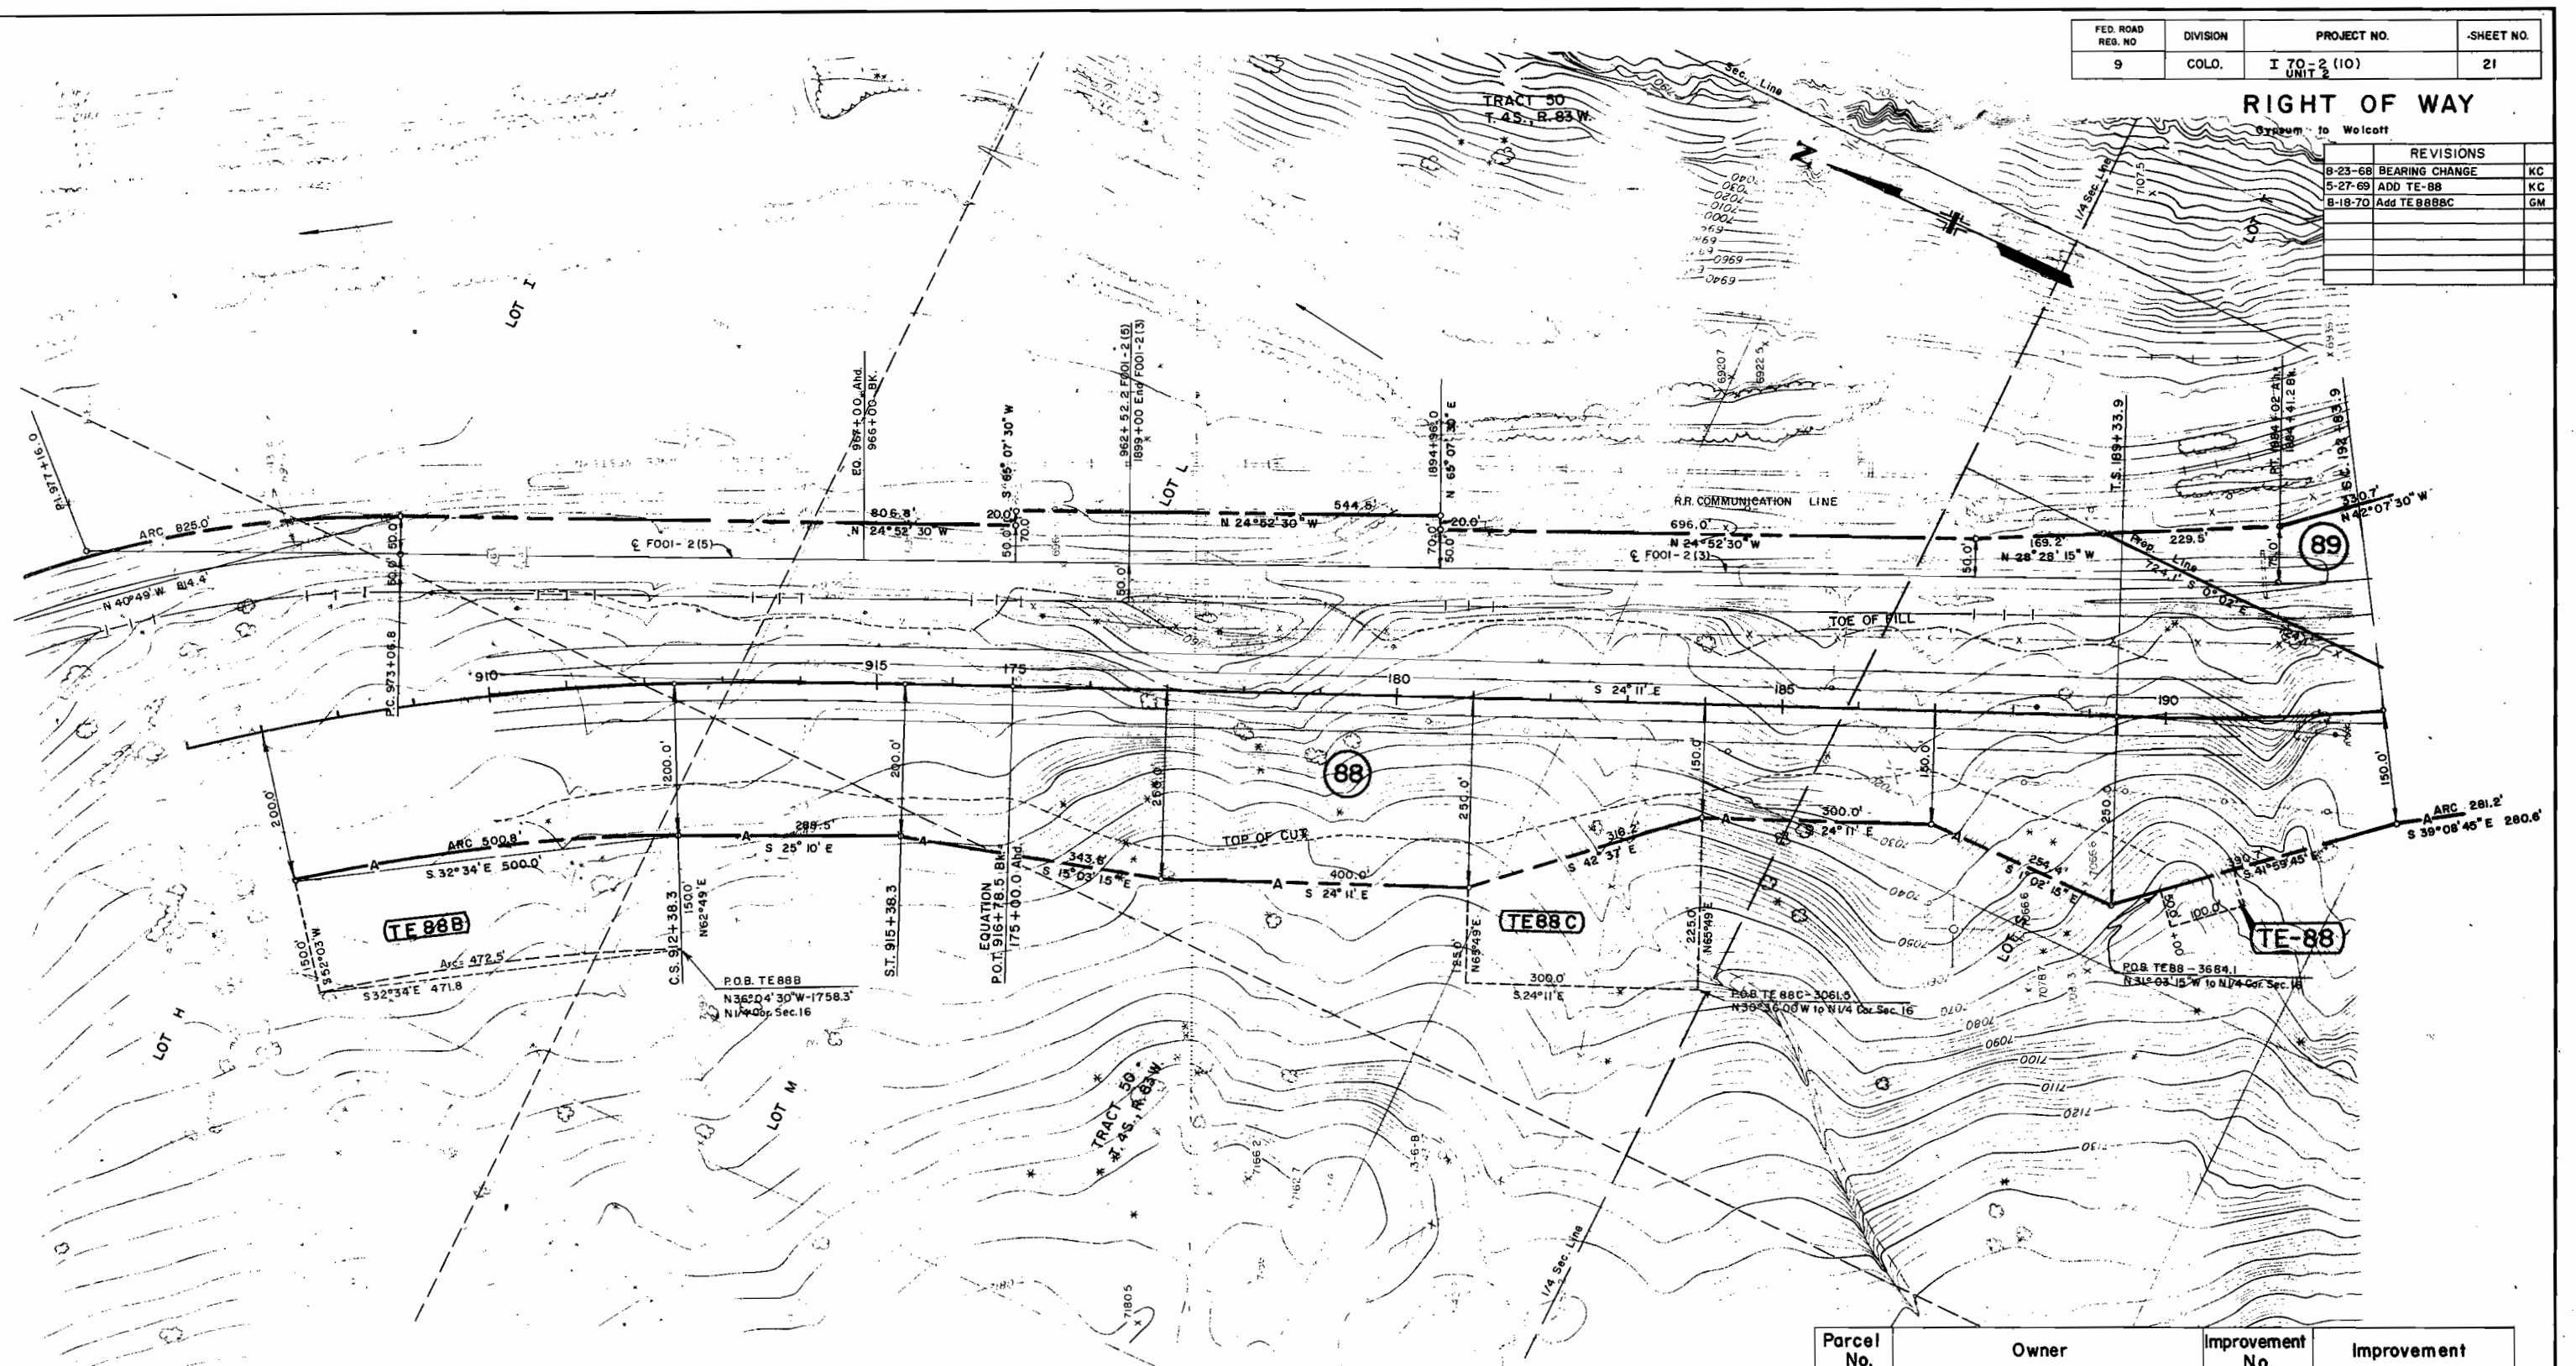

FOOI 1-2 (5)
EXISTING ROAD
P.I. 977+16.0
Δ = 31° 53' Lt.
D = 4° 00'
T = 409.2'
L = 797.1'
R = 1432.5'

Parcel No.	Owner	Improvement No.	Improvement
TE8888C 88 TE-88	Joufflas Ranches Inc.,	None	
89	Edmund Erickson Fern Erickson		


NOTE: BOOK ALIGNMENT CHECKED
RT OF WAY CHECKED
NO.

NOTE: BOOK GRADES CHECKED
B N.T. NOTED
STRUCTURE & NOTATION CHD.
NO.

REVISIONS		
5-27-69	ADD 89A, 89R, & 90A	KC

FED. ROAD REG. NO.	DIVISION	PROJECT NO.	SHEET NO.
9	COLO.	I 70-2 (10) UNIT 2	22

RIGHT OF WAY

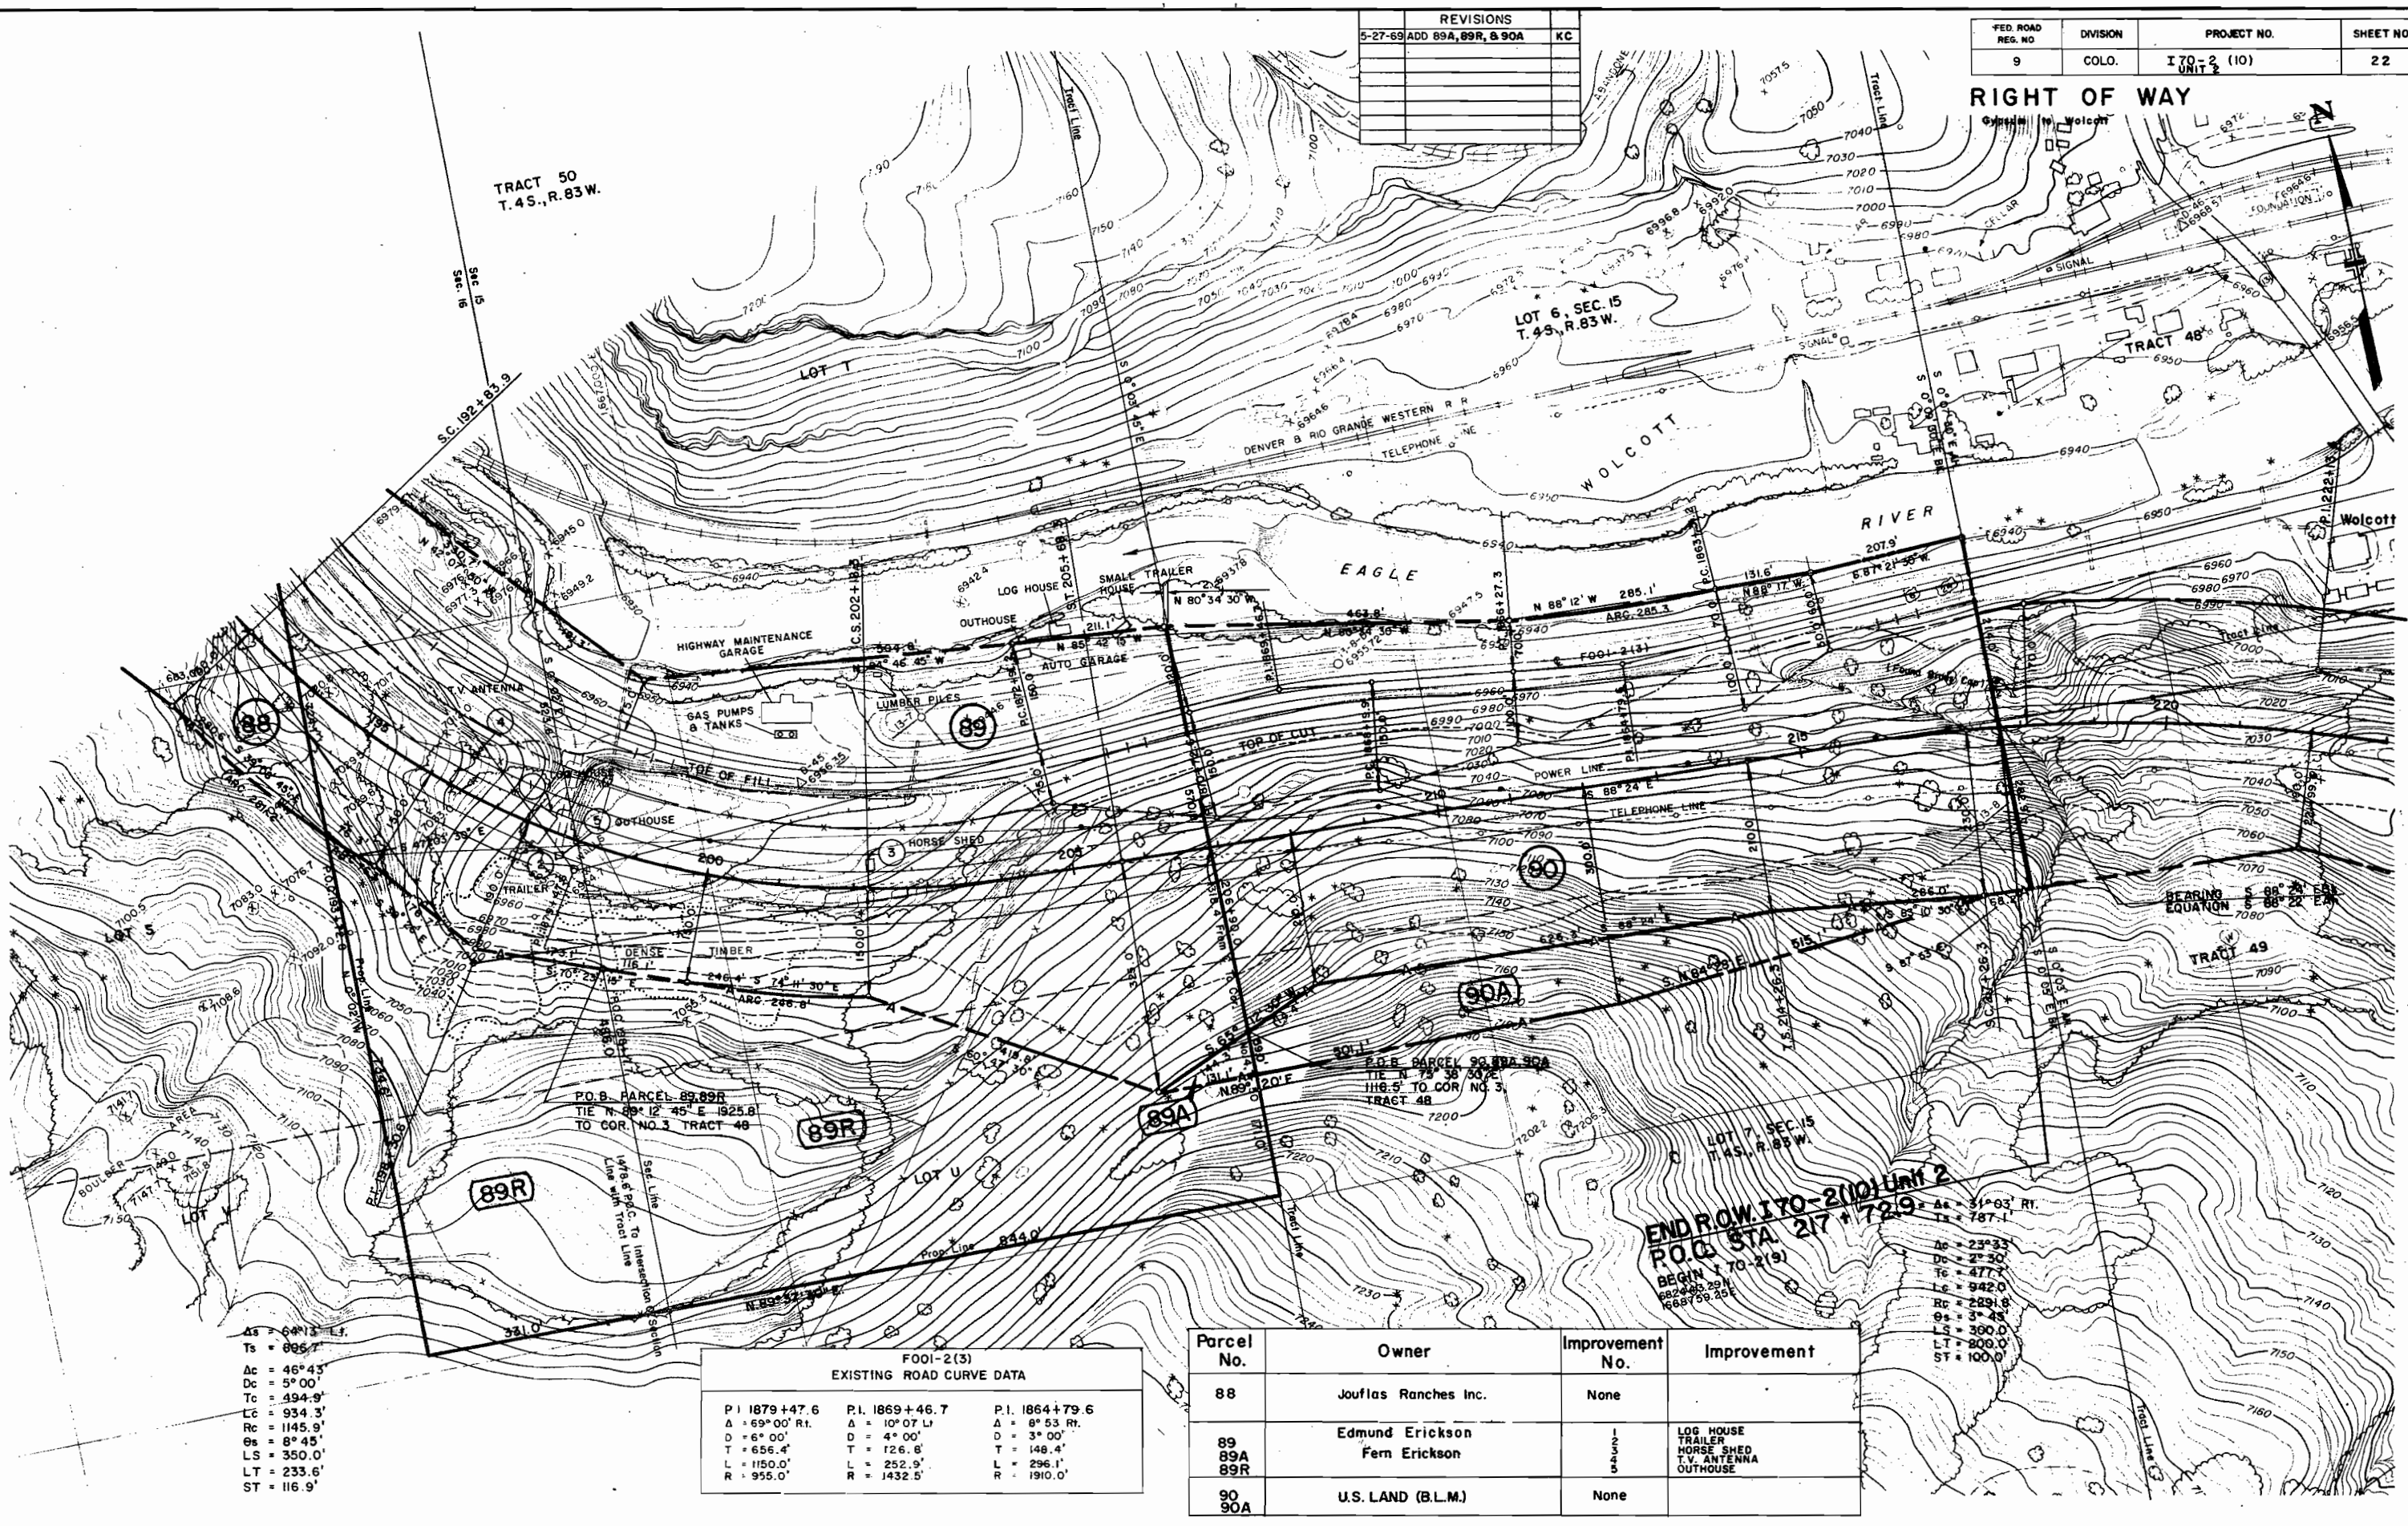

As = 64°13' L.S.
Ts = 885.7'
Ac = 46°43'
Dc = 5°00'
Tc = 494.9'
Lc = 934.3'
Rc = 1145.9'
Gs = 8°45'
LS = 350.0'
LT = 233.6'
ST = 116.9'

FOOI-2(3) EXISTING ROAD CURVE DATA		
P.I. 1879+47.6 A = 69°00' R.I. D = 6°00' T = 656.4' L = 1150.0' R = 955.0'	P.I. 1869+46.7 A = 10°07' L.I. D = 4°00' T = 126.8' L = 252.9' R = 1432.5'	P.I. 1864+79.6 A = 8°53' R.I. D = 3°00' T = 148.4' L = 296.1' R = 1910.0'

Parcel No.	Owner	Improvement No.	Improvement
88	Jouffas Ranches Inc.	None	
89 89A 89R	Edmund Erickson Fern Erickson	1	LOG HOUSE TRAILER HORSE SHED T.V. ANTENNA OUTHOUSE
90 90A	U.S. LAND (B.L.M.)	None	

END R.O.W. I 70-2(10) UNIT 2
P.O.B. STA. 217+72.9
BEGIN I 70-2(9)
682+80.291
668759.255

As = 31°53' R.I.
Ts = 787.1'
Ac = 23°33'
Dc = 2°30'
Tc = 477.7'
Lc = 942.0'
Rc = 229.8'
Gs = 3°45'
LS = 390.0'
LT = 200.0'
ST = 100.0'

REVISIONS
NOTE BOOK ALIGNMENT CHECKED
RT OF WAY CHECKED
NO.


REVISIONS
NOTE BOOK
B. AS NOTED
STRUCTURE NOTATION CHNG.
NO.

REVISIONS		
5-27-69	ADD E-55 & E-56	KC
10-6-69	NAME CHG. E-55, E-56, E-57	GF
4-7-70	NAME CHANGE E-55, E-56	GF
10-21-71	DELETE E-55 & E-56	GAM

FEDERAL ROAD REGION NO.	DISTRICT	PROJ. NO.	SHEET NO.	TOTAL SHEETS
9	COLORADO	I 70-2(10) UNIT 2	23	

RIGHT OF WAY

Gypsum to Wolcott

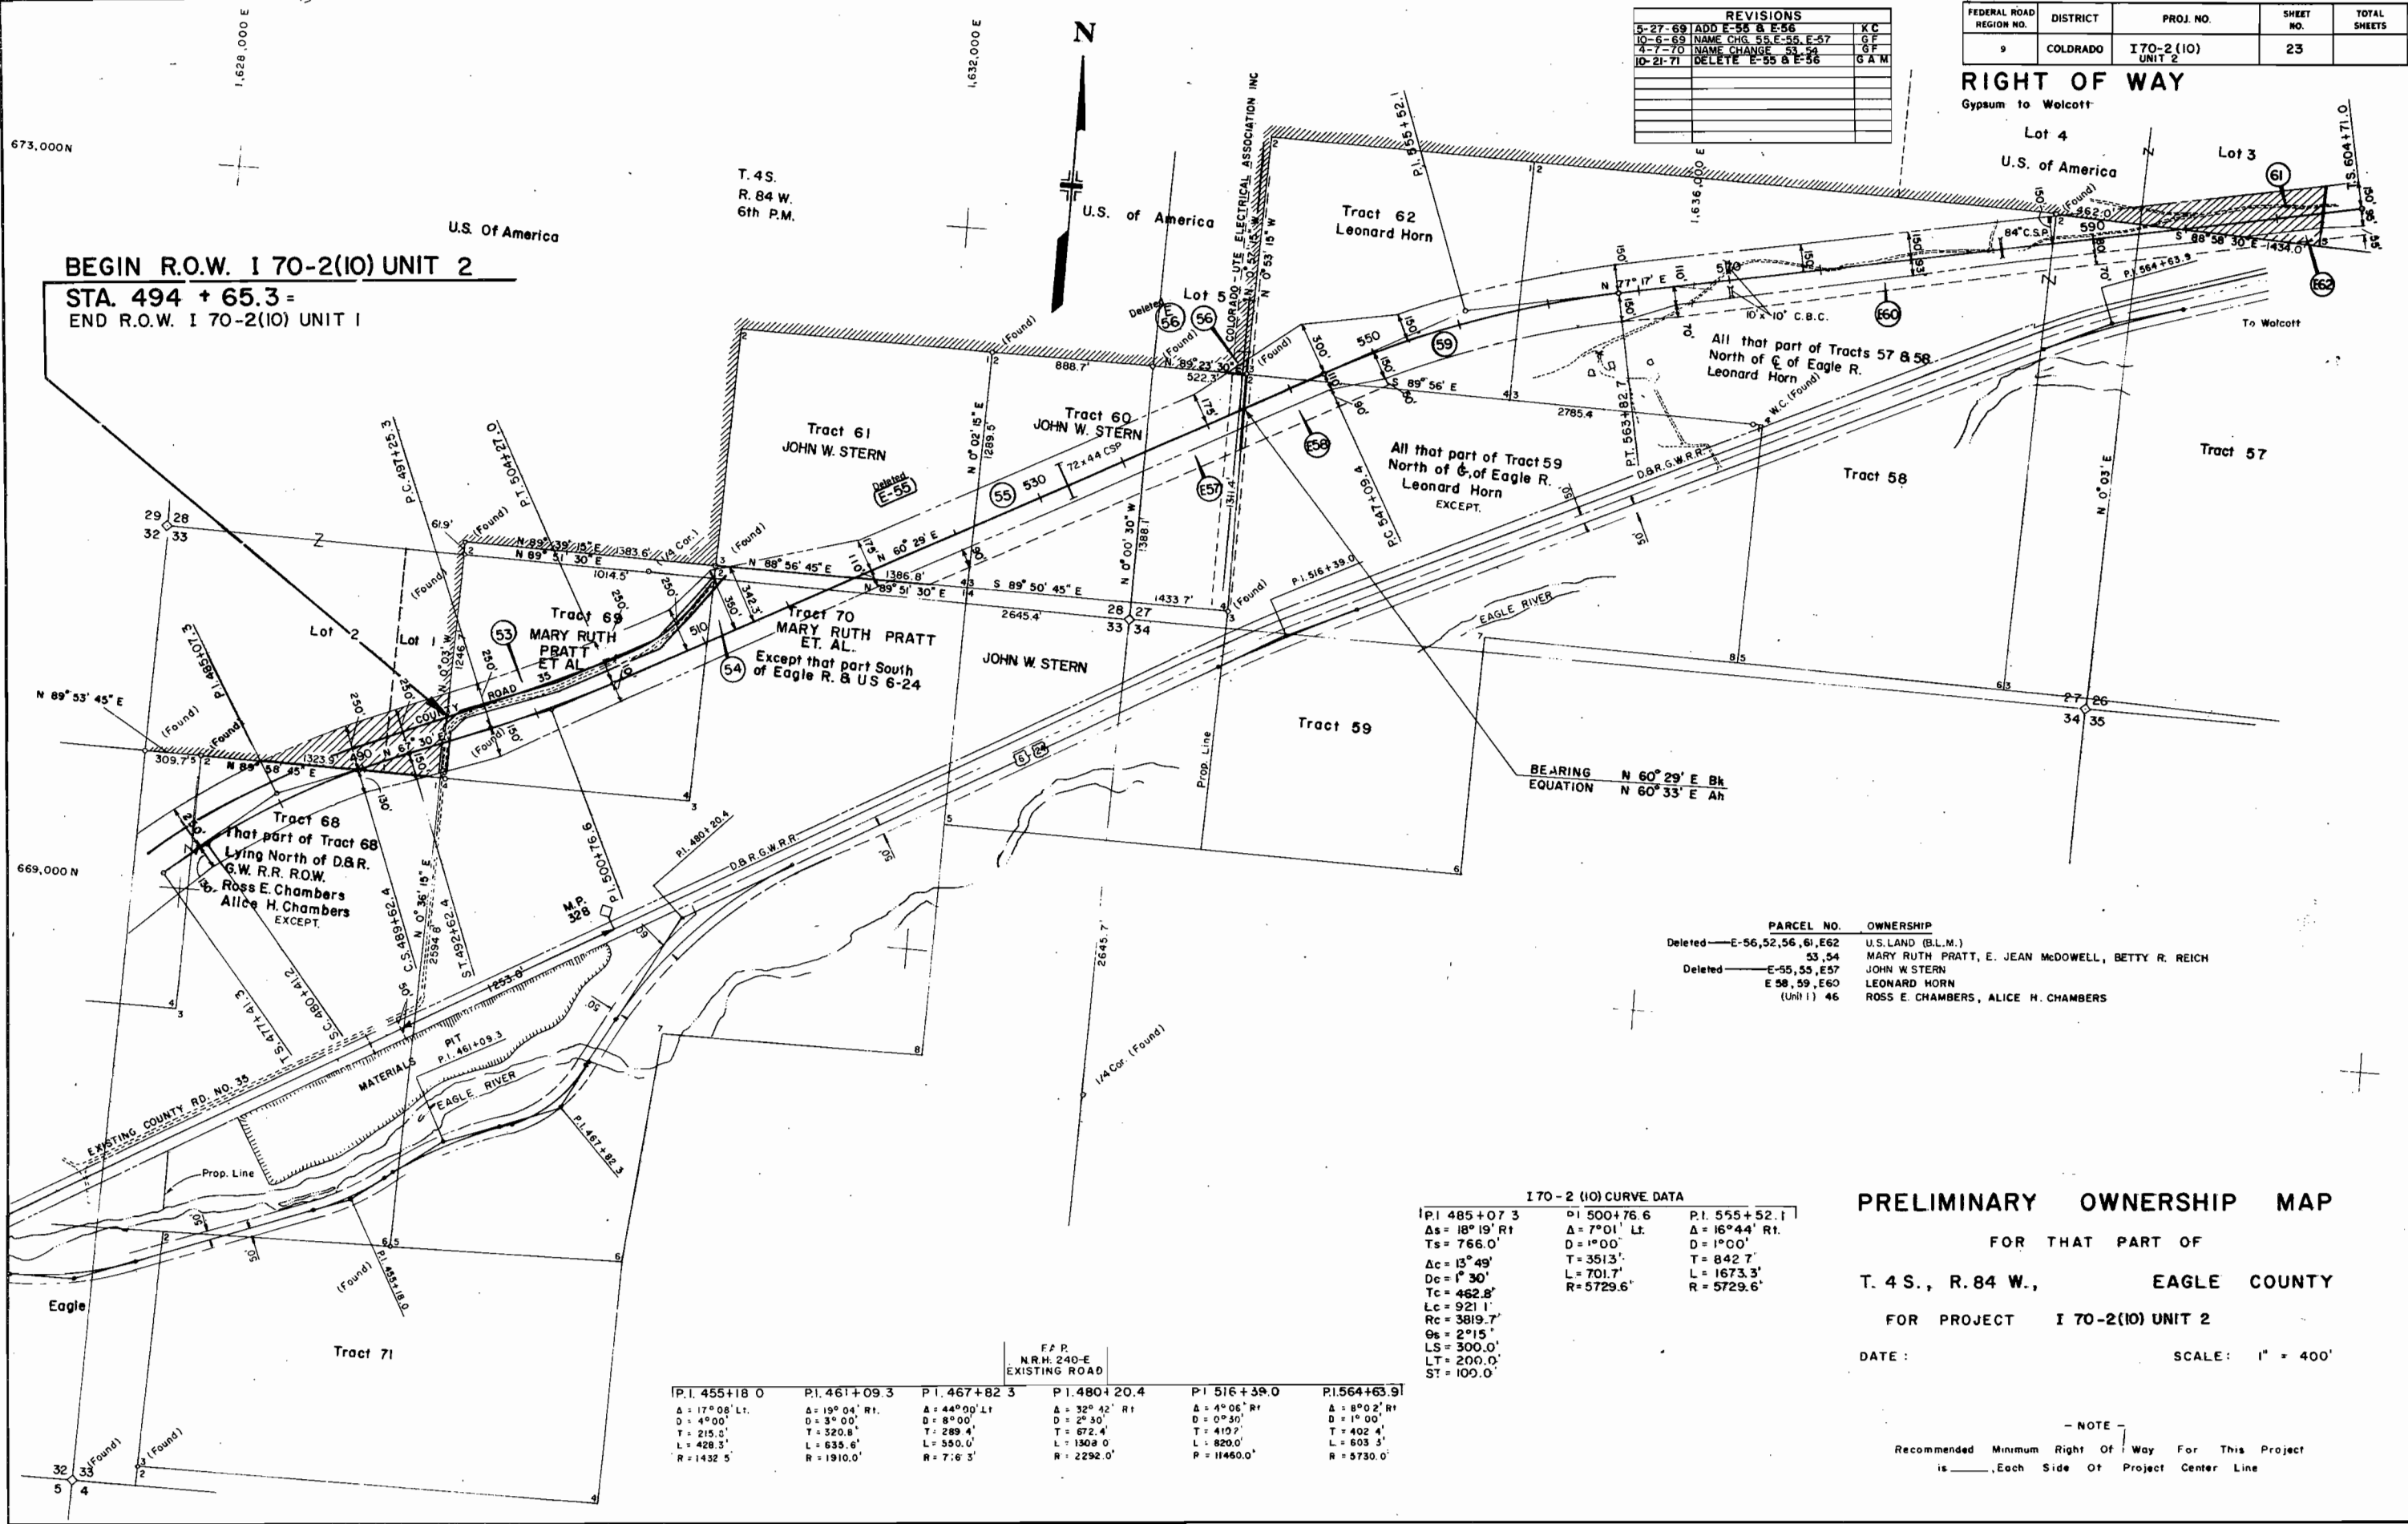

BEGIN R.O.W. I 70-2(10) UNIT 2
STA. 494 + 65.3 =
END R.O.W. I 70-2(10) UNIT 1

PARCEL NO.	OWNERSHIP
Deleted E-56, 52, 56, 61, E62	U.S. LAND (B.L.M.)
53, 54	MARY RUTH PRATT, E. JEAN McDOWELL, BETTY R. REICH
Deleted E-55, 55, E57	JOHN W. STERN
E 58, 59, E60	LEONARD HORN
(Unit 1) 46	ROSS E. CHAMBERS, ALICE H. CHAMBERS

I 70-2 (10) CURVE DATA		
PI 485+07.3 Δs = 18° 19' R1 Ts = 766.0' Δc = 13° 49' Dc = 1° 30' Tc = 462.8' Lc = 921.1' Rc = 3819.7' Gs = 2° 15' LS = 300.0' LT = 200.0' ST = 100.0'	PI 500+76.6 Δ = 7° 01' Lt. D = 1° 00' T = 351.3' L = 701.7' R = 5729.6'	PI 555+52.1 Δ = 16° 44' R1. D = 1° 00' T = 842.7' L = 1673.3' R = 5729.6'

F.P.R. N.R.H. 240-E EXISTING ROAD					
PI. 455+18.0 Δ = 17° 08' Lt. D = 4° 00' T = 215.0' L = 428.3' R = 1432.5'	PI. 461+09.3 Δ = 19° 04' R1. D = 3° 00' T = 320.8' L = 635.6' R = 1910.0'	PI. 467+82.3 Δ = 44° 00' Lt. D = 8° 00' T = 289.4' L = 550.0' R = 716.3'	PI. 480+20.4 Δ = 32° 42' R1 D = 2° 30' T = 672.4' L = 1309.0' R = 2292.0'	PI. 516+39.0 Δ = 4° 08' R1 D = 0° 30' T = 410.2' L = 820.0' P = 11460.0'	PI. 564+63.9 Δ = 8° 02' R1 D = 1° 00' T = 402.4' L = 603.3' R = 5730.0'

PRELIMINARY OWNERSHIP MAP

FOR THAT PART OF
T. 4 S., R. 84 W., EAGLE COUNTY
FOR PROJECT I 70-2(10) UNIT 2

DATE: SCALE: 1" = 400'

- NOTE -
Recommended Minimum Right Of Way For This Project
is _____ Each Side Of Project Center Line

REVISIONS		
5-21-70	DELETE E65 & ADD TE65C	GAM
6-30-70	Add Par. E-71A	KC
9-14-70	Delete Par. E-71A	KC

FEDERAL ROAD REGION NO.	DISTRICT	PROJ. NO.	SHEET NO.	TOTAL SHEETS
9	COLORADO	I70-2(10) UNIT 2	24	

RIGHT OF WAY
Gypsum to Wolcott


**I70-2(10) CURVE DATA
(WEST BOUND)**

P.I. 689+63.5	P.I. 738+17.9
Δs = 27°25' Lt	Δs = 20°47' Rt
Ts = 709.4'	Ts = 850.6'
Δc = 19°55'	Δc = 16°17'
Dc = 2°30'	Dc = 1°30'
Tc = 402.4'	Tc = 546.5'
Lc = 796.7'	Lc = 1065.6'
Rc = 2291.8'	Rc = 3819.7'
Os = 3°45'	Os = 2°15'
LS = 300.0'	LS = 300.0'
LT = 200.1'	LT = 200.0'
ST = 100.0'	ST = 100.0'

**I70-2(10) CURVE DATA
(EAST BOUND)**

P.I. 613+45.0	P.I. 633+91.8	P.I. 653+88.5	P.I. 689+32.1	P.I. 735+46.4
Δs = 41°29' Lt	Δs = 64°54' Rt	Δs = 36°03' Lt	Δs = 25°56' Lt	Δs = 19°22' Rt
Ts = 874.0'	Ts = 1217.8'	Ts = 896.3'	Ts = 678.1'	Ts = 639.0'
Δc = 32°29'	Δc = 52°39'	Δc = 28°33'	Δc = 18°26'	Δc = 13°22'
Dc = 3°00'	Dc = 3°30'	Dc = 2°30'	Dc = 2°30'	Dc = 2°00'
Tc = 556.4'	Tc = 810.0'	Tc = 583.1'	Tc = 371.9'	Tc = 335.7'
Lc = 1082.8'	Lc = 1504.3'	Lc = 1142.0'	Lc = 737.3'	Lc = 668.3'
Rc = 1909.9'	Rc = 1637.0'	Rc = 2291.8'	Rc = 2291.8'	Rc = 2864.8'
Os = 4°30'	Os = 6°07'30"	Os = 3°45'	Os = 3°45'	Os = 3°00'
LS = 300.0'	LS = 350.0'	LS = 300.0'	LS = 300.0'	LS = 300.0'
LT = 200.1'	LT = 233.5'	LT = 200.0'	LT = 200.0'	LT = 200.0'
ST = 100.1'	ST = 116.8'	ST = 100.0'	ST = 100.0'	ST = 100.0'

T.4S.
R.84 W.
6th P.M.

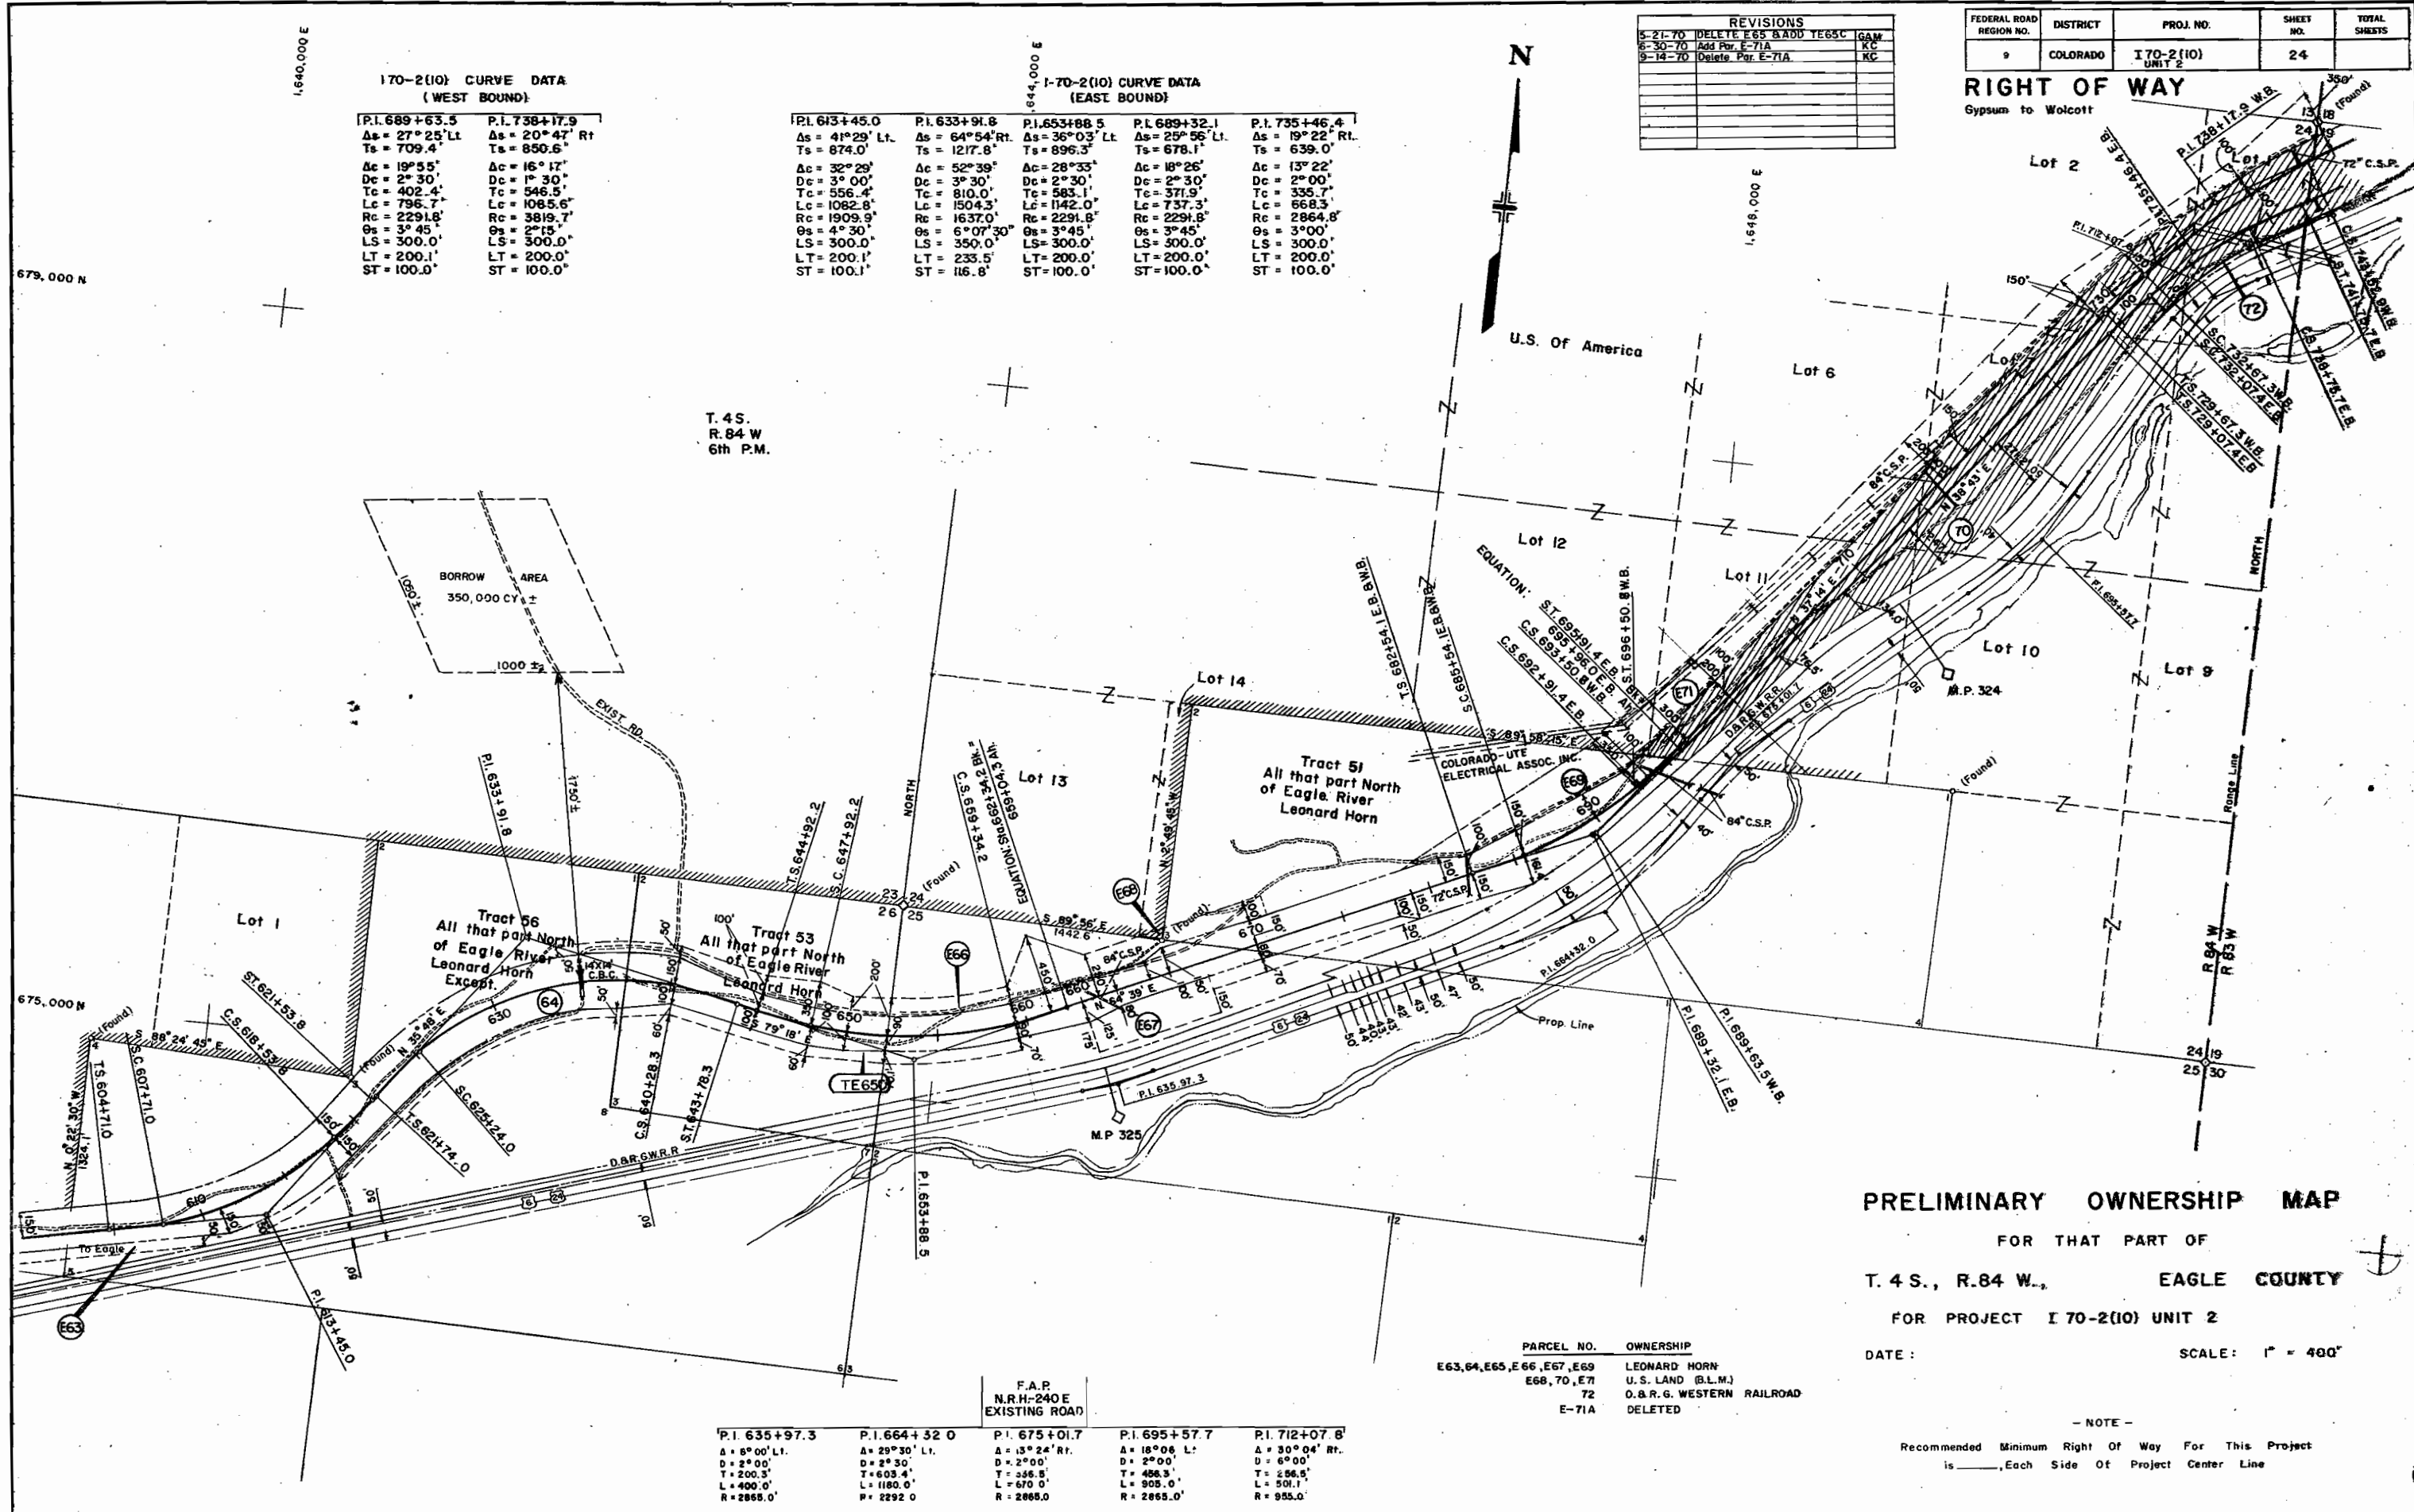


PRELIMINARY OWNERSHIP MAP
FOR THAT PART OF
T.4S., R.84 W., EAGLE COUNTY
FOR PROJECT I70-2(10) UNIT 2

DATE: SCALE: 1" = 400'

PARCEL NO.	OWNERSHIP
E63, E64, E65, E66, E67, E69	LEONARD HORN
E68, E70, E71	U.S. LAND (B.L.M.)
E72	O.R.G. WESTERN RAILROAD
E-71A	DELETED

P.I. 635+97.3	P.I. 664+32.0	P.I. 675+01.7	P.I. 695+57.7	P.I. 712+07.8
Δs = 8°00' Lt	Δs = 29°30' Lt	Δs = 13°24' Rt	Δs = 18°06' Lt	Δs = 30°04' Rt
D = 2°00'	D = 2°30'	D = 2°00'	D = 2°00'	D = 6°00'
T = 200.3'	T = 603.4'	T = 345.5'	T = 486.3'	T = 256.5'
L = 400.0'	L = 1180.0'	L = 670.0'	L = 905.0'	L = 501.1'
R = 2865.0'	R = 2292.0'	R = 2068.0'	R = 2865.0'	R = 955.0'

- NOTE -
Recommended Minimum Right Of Way For This Project
is _____ Each Side Of Project Center Line

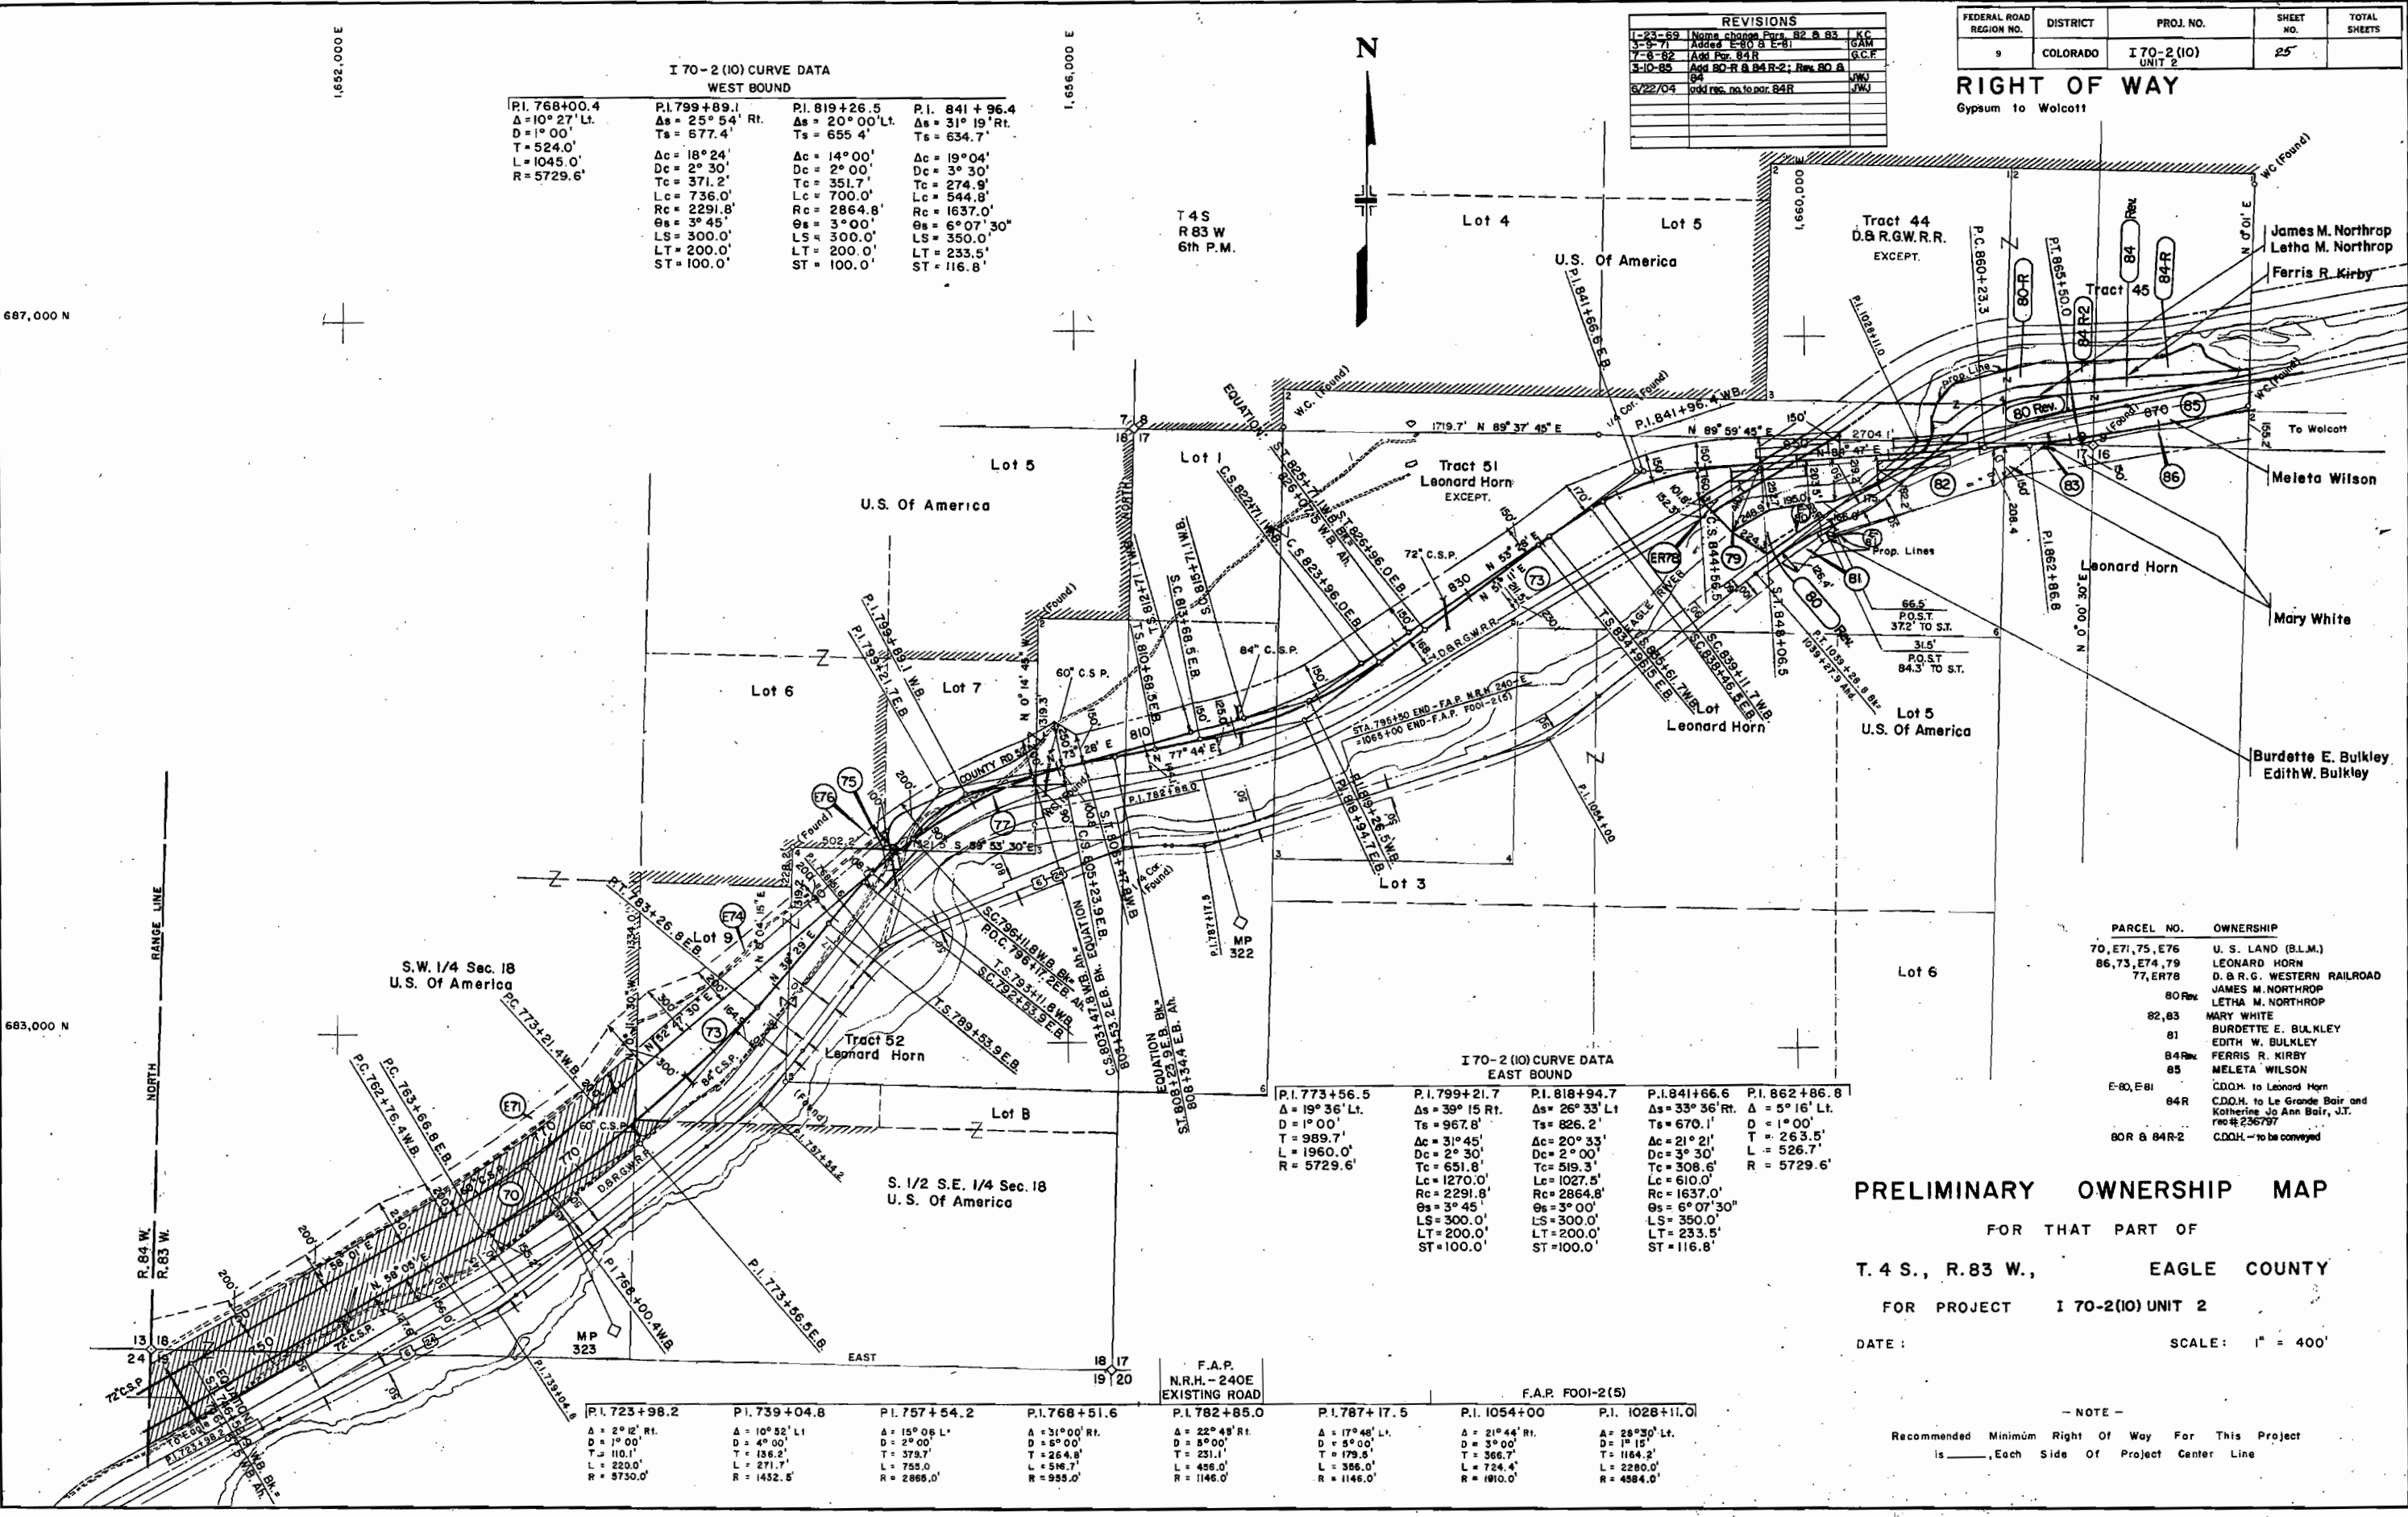

REVISIONS			
1-23-69	Added change Para. 82 & 83	K.C.	
3-5-71	Added E-80 & E-81	GAM	
7-8-82	Added Para. 84R	G.C.F.	
3-10-85	Added 80-R & 84R-2; Rev. 80 & 84	J.W.J.	
5/22/04	add rec. no. to par. 84R	J.W.J.	

FEDERAL ROAD REGION NO.	DISTRICT	PROJ. NO.	SHEET NO.	TOTAL SHEETS
9	COLORADO	I 70-2(10) UNIT 2	25	

RIGHT OF WAY
Gypsum to Wolcott

PARCEL NO.	OWNERSHIP
70, 71, 75, 76, 77, 78, 79	U. S. LAND (B.L.M.)
80, 81, 82, 83, 84, 85, 86, 87, 88, 89, 90, 91, 92, 93, 94, 95, 96, 97, 98, 99, 100	LEONARD HORN D. B. R. G. WESTERN RAILROAD JAMES M. NORTHROP LETHA M. NORTHROP MARY WHITE BURDETTE E. BULKLEY EDITH W. BULKLEY FERRIS R. KIRBY MELETA WILSON C.D.H. to Leonard Horn C.D.H. to Le Grande Bair and Katherine Jo Ann Bair, J.T. rec #236797 C.D.H. - to be conveyed

PRELIMINARY OWNERSHIP MAP
FOR THAT PART OF
T. 4 S., R. 83 W., EAGLE COUNTY
FOR PROJECT I 70-2(10) UNIT 2
DATE: SCALE: 1" = 400'



NOTE
Recommended Minimum Right Of Way For This Project
is _____ Each Side Of Project Center Line

REVISIONS		
5-27-68	ADD 89A, 89R, 89A	KC
8-18-70	ADD 87A	GM

FEDERAL ROAD REGION NO.	DISTRICT	PROJ. NO.	SHEET NO.	TOTAL SHEETS
9	COLORADO	I 70-2 (10) UNIT 2	26	

RIGHT OF WAY

Gypsum to Wolcott

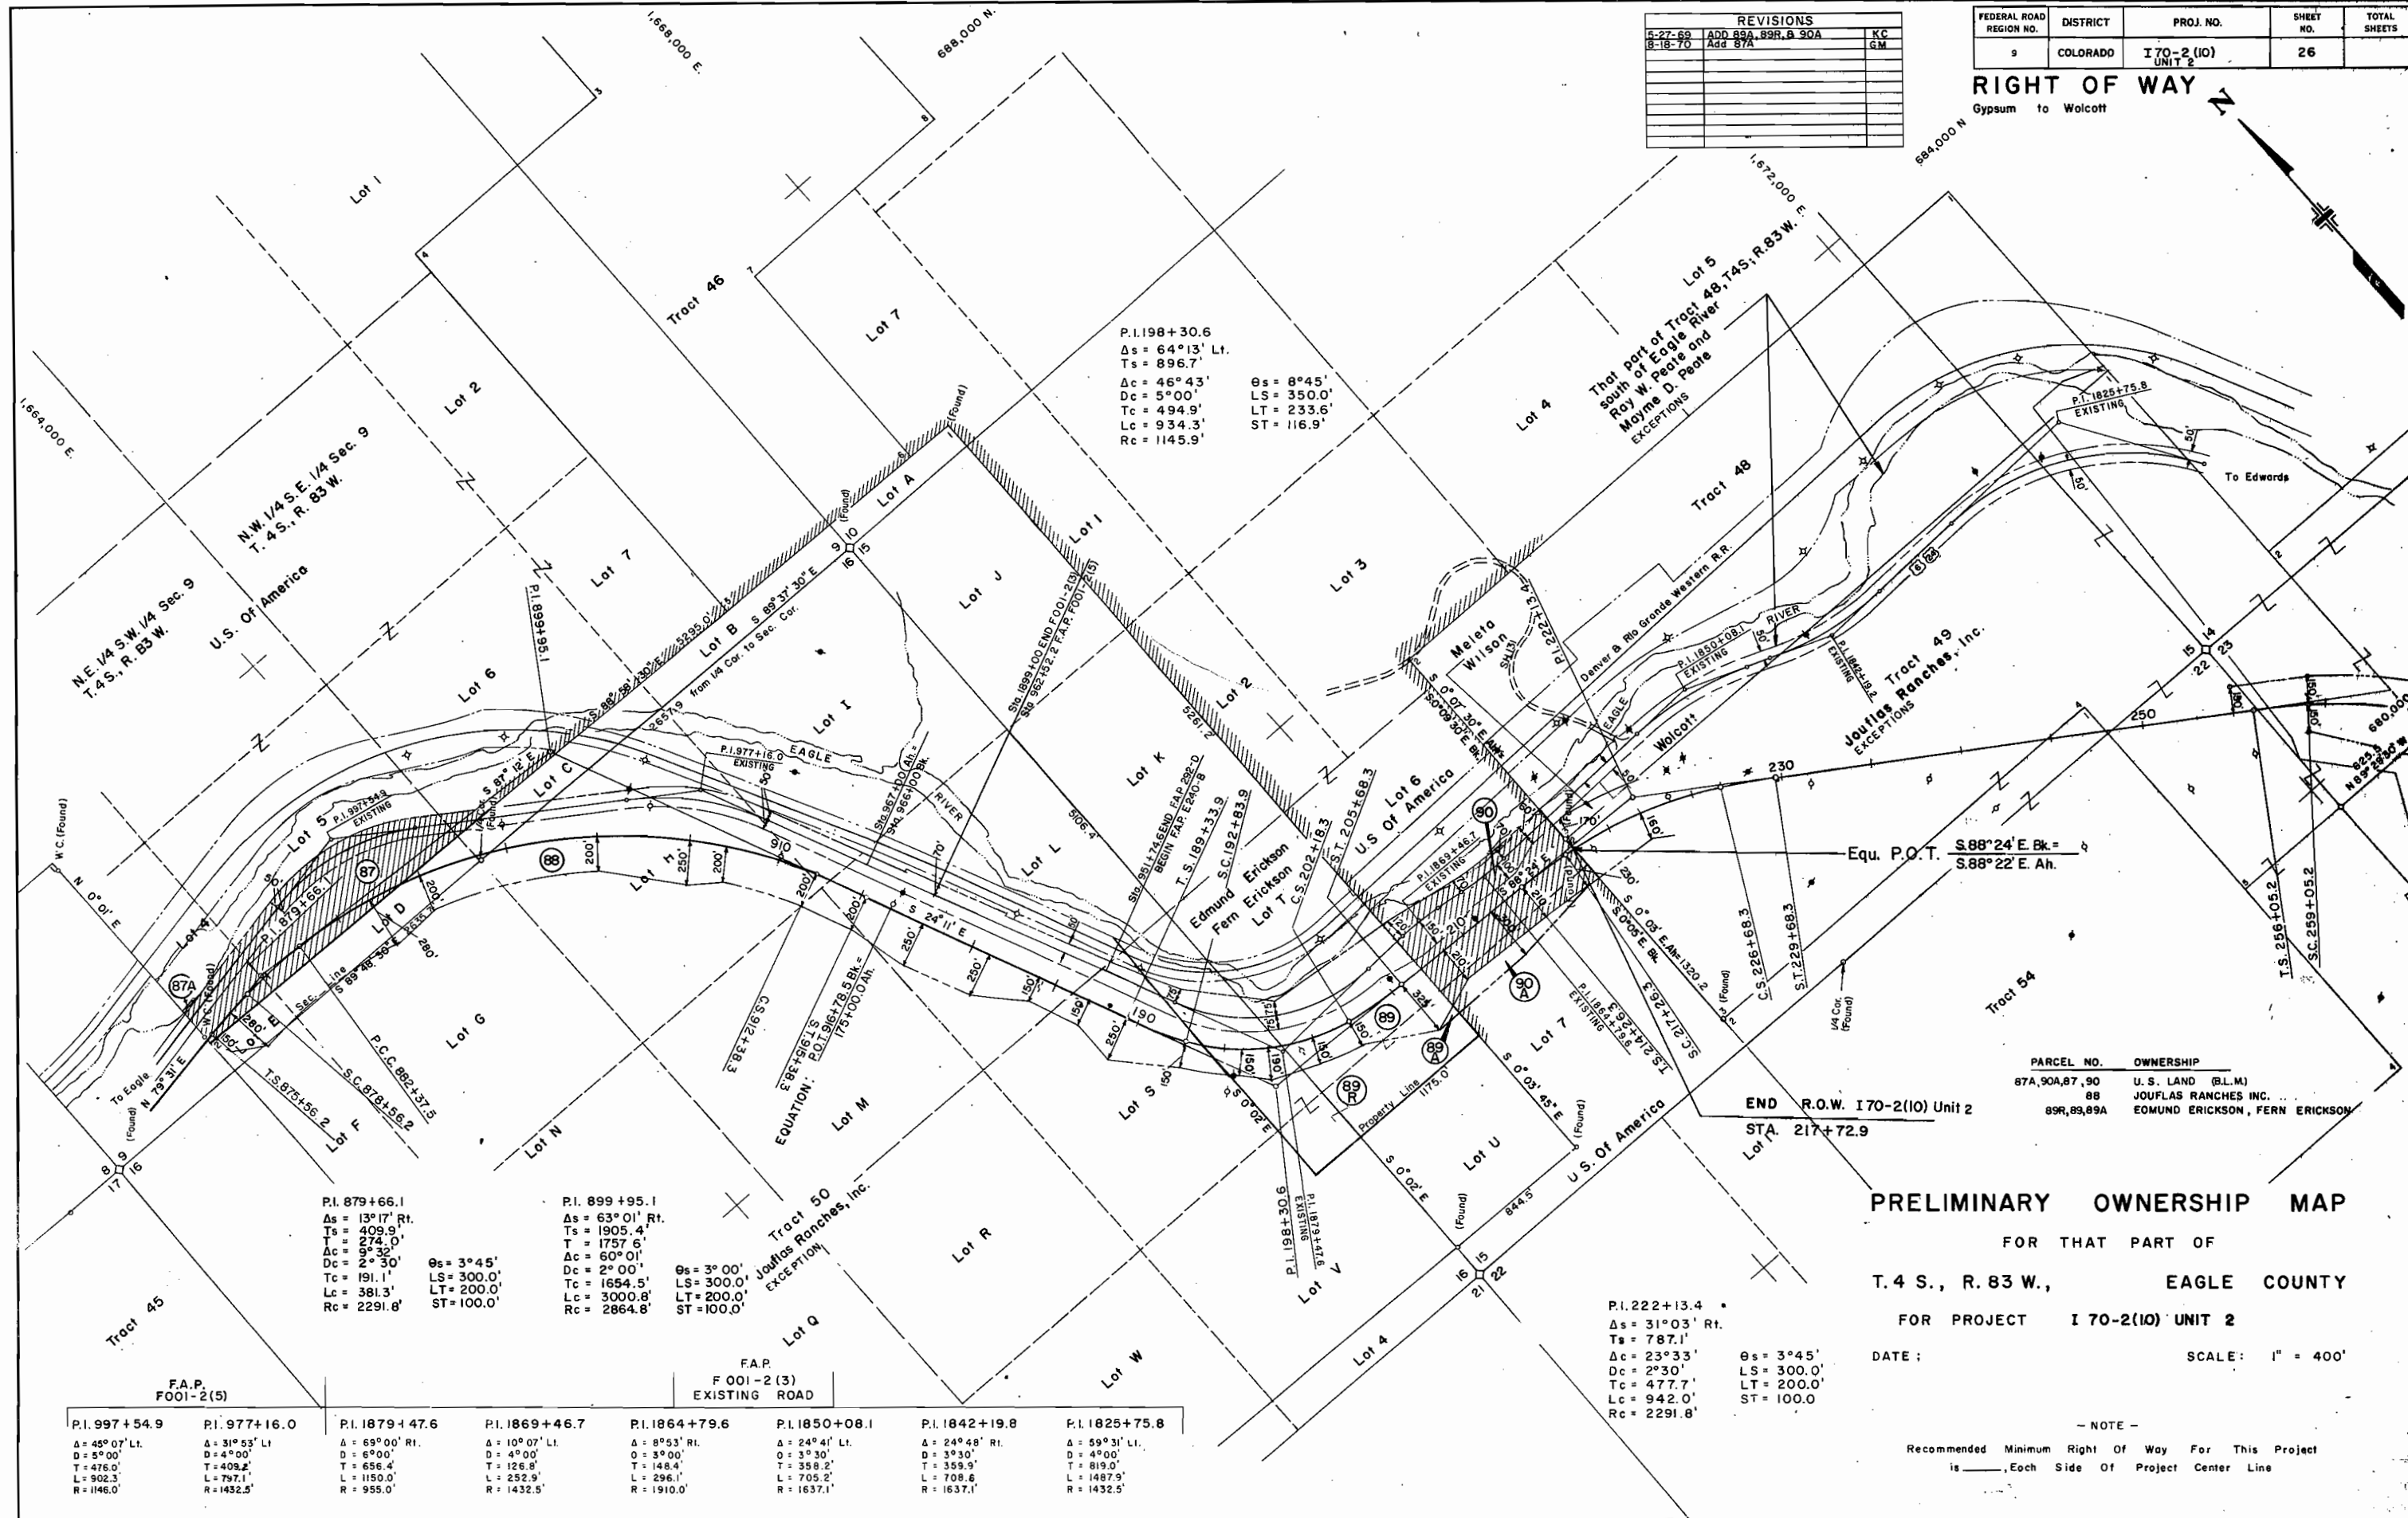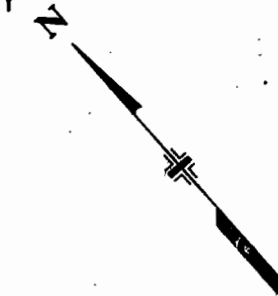


FEDERAL ROAD DIVISION NO.	DISTRICT	PROJ. NO.	SHEET NO.	TOTAL SHEETS
9	COLORADO	I 70-2(10) UNIT 2	27	

REVISIONS		
1-6-70	Added Sec. 6 & 7 T. 3 S.	JC

RIGHT OF WAY
Gypsum to Wolcott

TOTAL OWNERSHIP MAP FOR PROJECT I-70-2 (10)

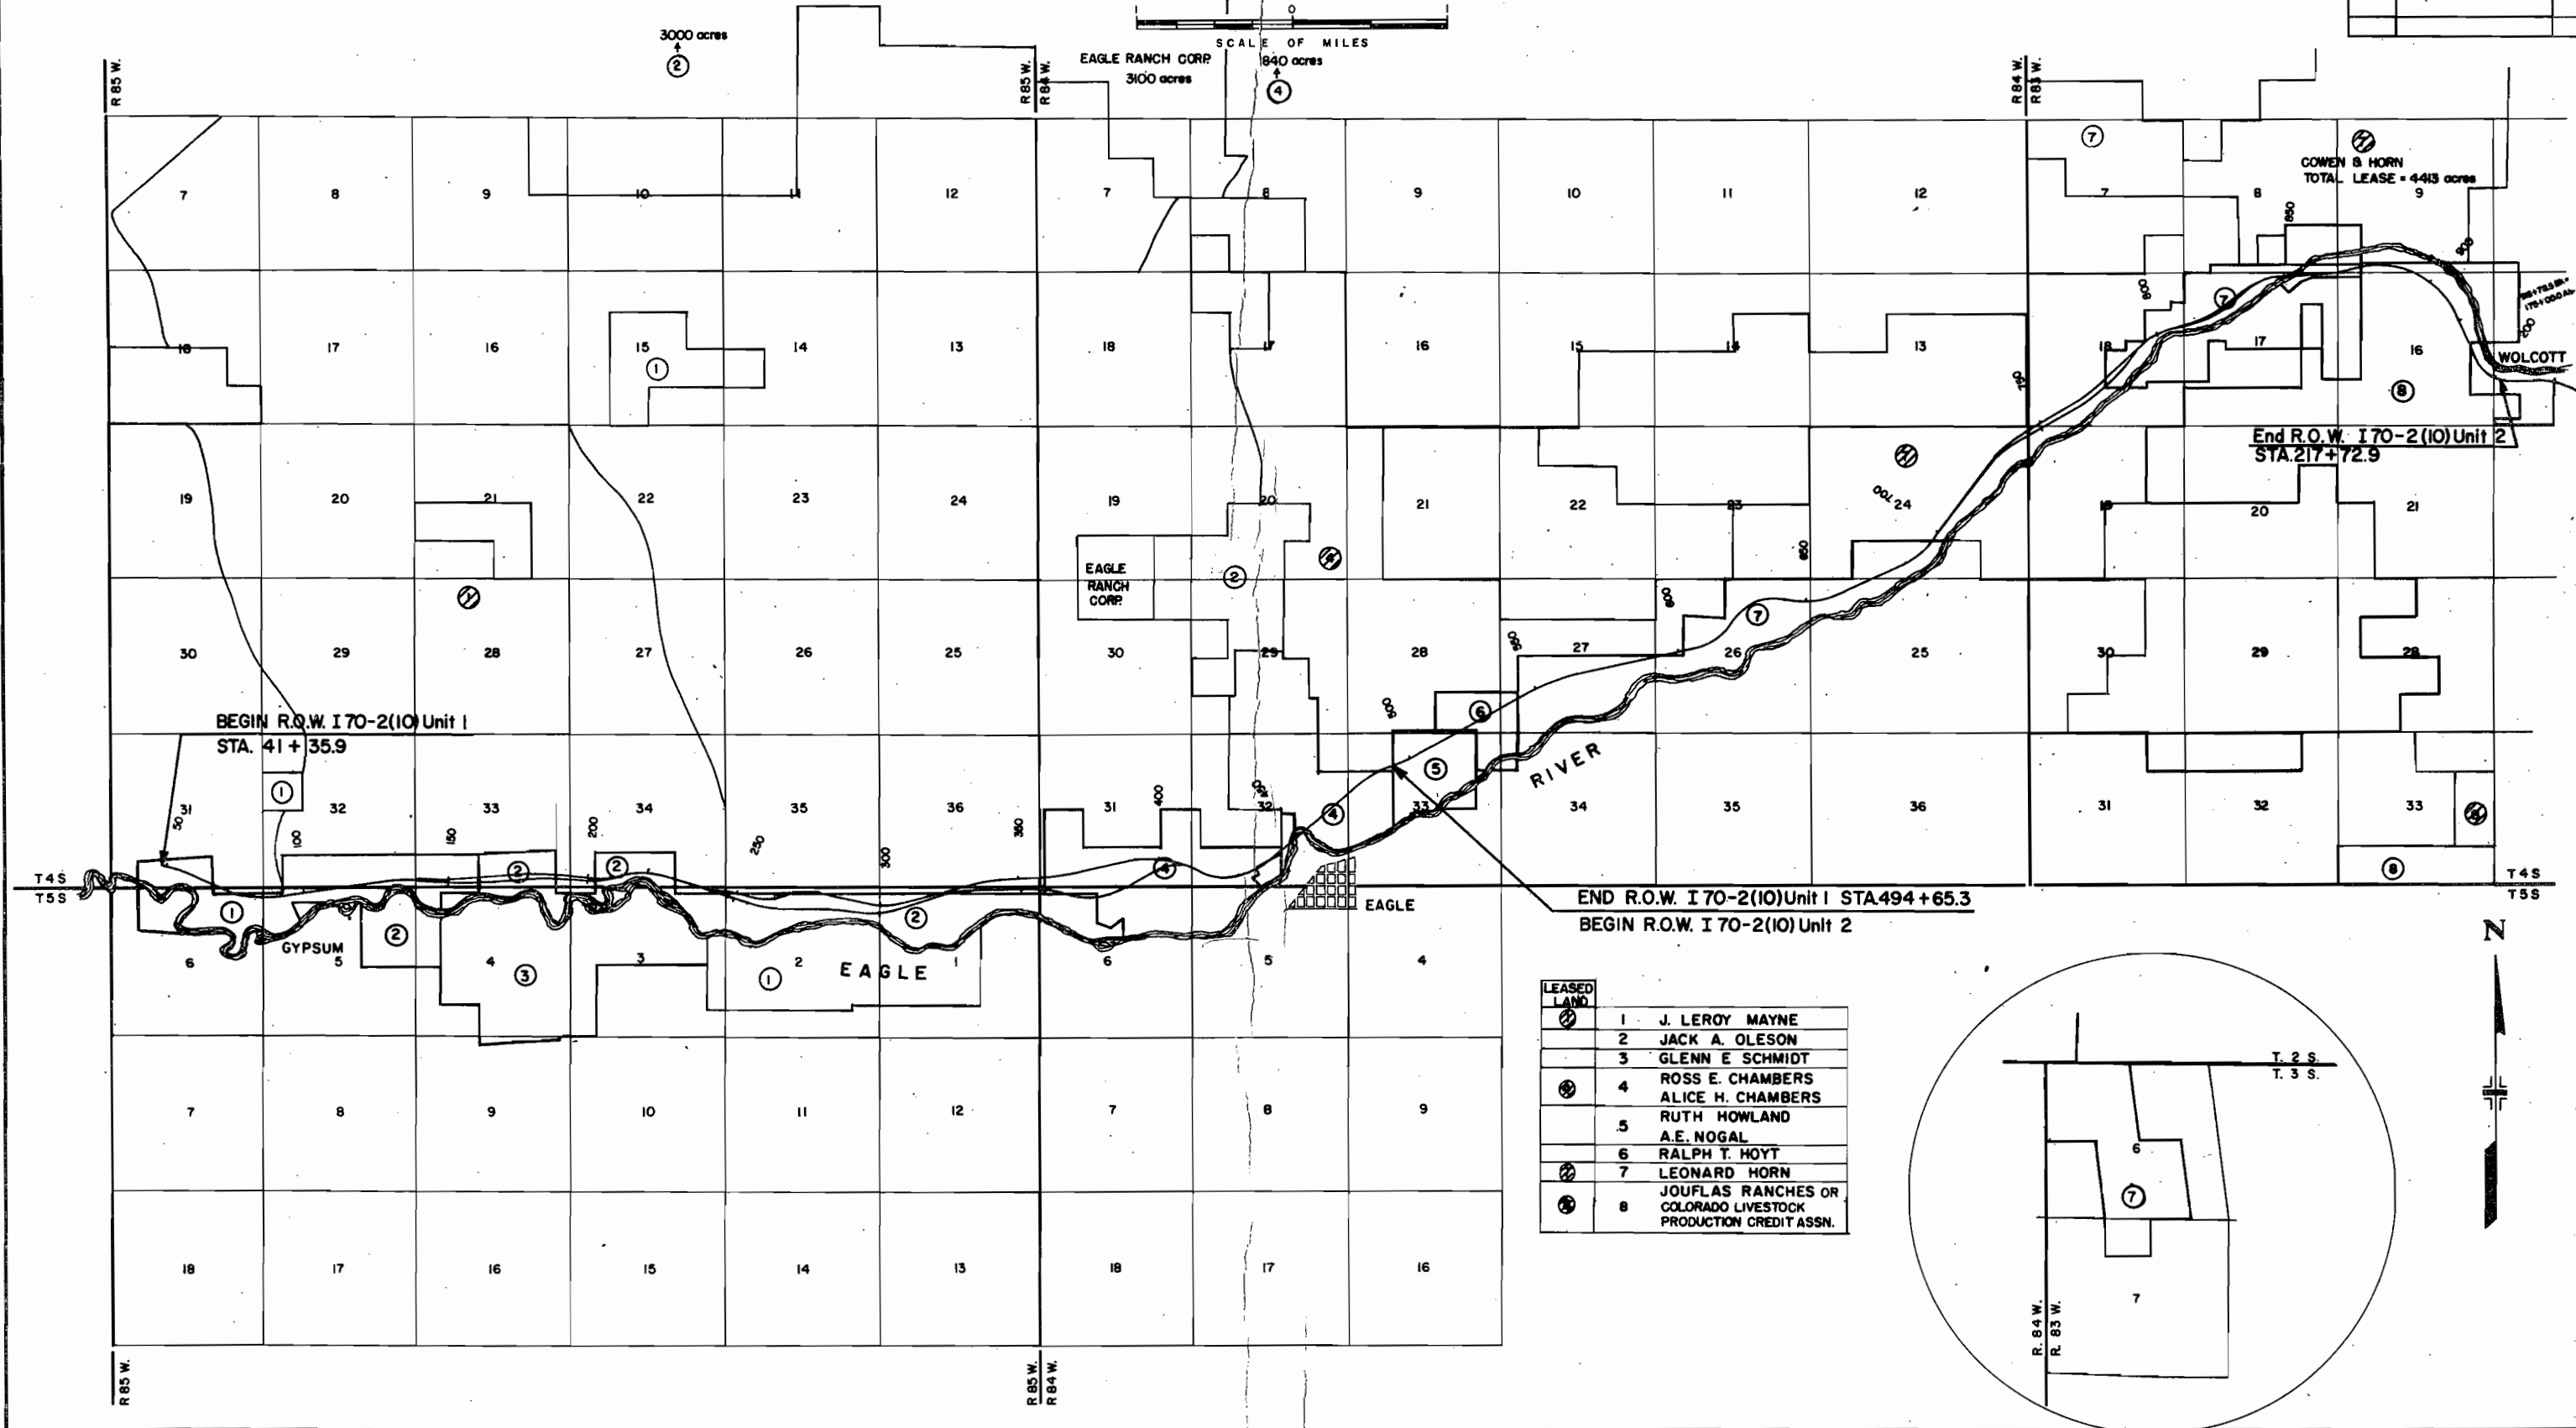

LEASED LAND	
1	J. LEROY MAYNE
2	JACK A. OLESON
3	GLENN E. SCHMIDT
4	ROSS E. CHAMBERS ALICE H. CHAMBERS
5	RUTH HOWLAND A.E. NOGAL
6	RALPH T. HOYT
7	LEONARD HORN
8	JOULAS RANCHES OR COLORADO LIVESTOCK PRODUCTION CREDIT ASSN.

