

COLORADO DEPARTMENT OF HIGHWAYS

PLAN AND PROFILE OF PROPOSED FEDERAL AID PROJECT NO. I 70-3(26)224 (Sec. 2) STATE HIGHWAY NO. 91 CLEAR CREEK COUNTY

FEDERAL ROAD DISTRICT NO.	DIVISION	PROJECT NO.	SECTION	SHEET NO.	TOTAL SHEETS
9	COLORADO	170-3(26)224	2	1	10

RIGHT OF WAY
Loveland Pass to Empire Junction
Section 2 Thru Georgetown

INDEX OF SHEETS

SHEET NO. 1 TITLE PAGE & SKETCH MAP
2-9 TABULATION OF PROPERTIES
10-16 DETAIL SHEETS


REVISIONS		
1-4-66	Rev. Project No.	D. I.
7-26-66	Add Sheets No. 5-A, 6-A	D. I.

NOTE: This project calculated and checked by field forces.

SCALES OF ORIGINAL DRAWINGS
DETAIL SHEETS 1 IN. = 50 FT.

LENGTH OF PROJECT 1.771 miles (R.O.W.)

RIGHT OF WAY INFORMATION OBTAINED FROM AVAILABLE COUNTY RECORDS

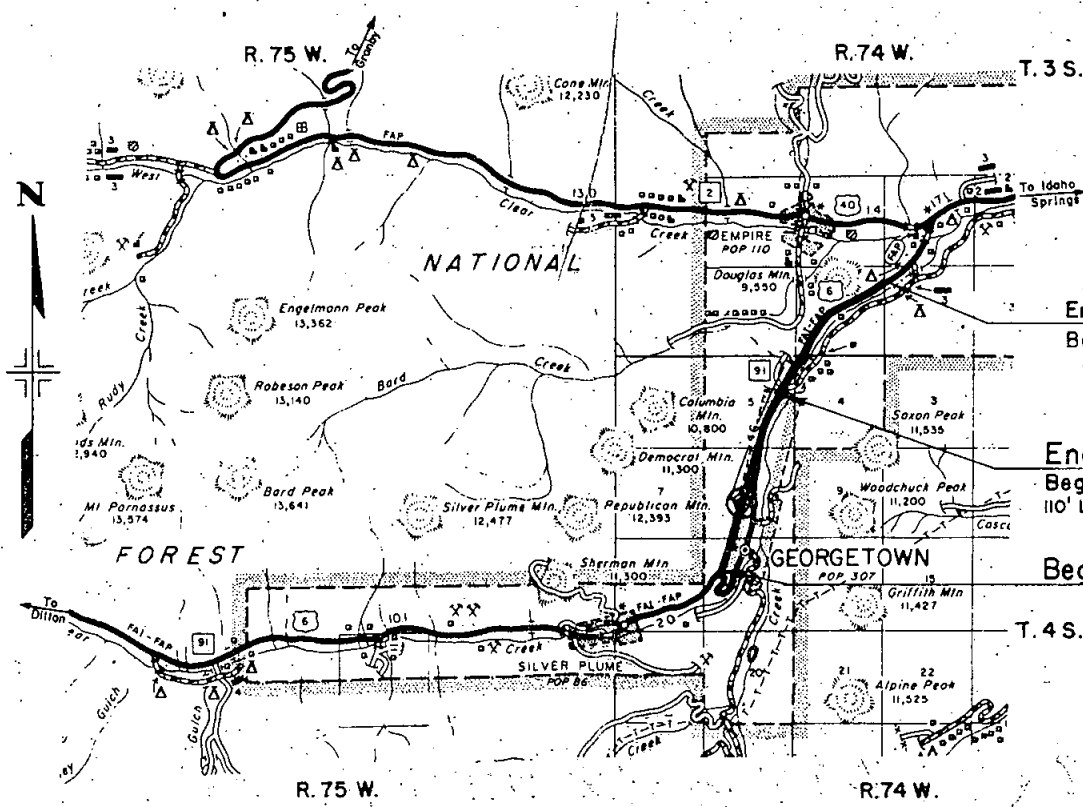

End R.O.W. Sta. 949+19.9 I 70-3(26)233 (Sec. 1)=
Begin R.O.W. Sta. 28+15.4 I 70-3(7)240 (Sec. 1)

End R.O.W. Sta. 837+53.3 I 70-3(26)233 (Sec. 2)=
Begin R.O.W. Sta. 837+53.3 I 70-3(26)233 (Sec. 1)
110' Lt. of Sta. 404+05.0 P.W.A. 6009-C

Begin R.O.W. Sta. 744+04.1 I 70-3(26)233 (Sec. 2)

SCALE IN MILES
0 1/2 1 2 3

CONVENTIONAL SIGNS

CENTER LINE
RIGHT OF WAY LINE
COUNTY LINE
TOWNSHIP OR RANGE LINE
LAND LINES
RAILROAD
BARBED WIRE FENCE
COMBINATION WIRE FENCE
SNOW FENCE
TELEPHONE & TELEGRAPH LINES
POWER LINE
DETOUR
PRESENT ROAD (Plan Sheets)
ACCESS POINTS (Freeways)
C OF A LINE (Control of access)
ACCESS DENIED BY DEED
PROPERTY OR TRACT LINE
CITY LIMITS
PROTECTED BY FREEWAY I.A.W. (Virgin Location)

FEDERAL ROAD DIVISION NO.	DISTRICT 2444	PROJECT NO. SCHEM CODE: 2444	SHEET NO. SCHEM CODE: 2444
1	COLORADO	1-70-3(26)224(Sec 2)	2

RIGHT OF WAY LOVELAND PASS TO EMPIRE JCT.

PARCEL NO.	OWNER	ADDRESS	LOCATION	AREA IN ACRES			PURCHASE DATA					REMARKS	THRU GEORGETOWN	NO.	
				PARCEL	TO BE ACQUIRED	REMAINDER	LAND	IMPROV'M'TS	DAMAGE	MISC.	TOTAL				
			GEORGETOWN, COLO.												
			T.4S.,R.74W.6PM. Sec.8												
1 REV. 2	LEROY BUCKLEY		TRACT REAR BLK. 61	0.781	0.781								AREA TO BE ACQUIRED 34,020 SQ. FT.	7-8-65 Rev. 1 Rev. 34 Rev. Deleted 34-A	FCM
2													ON PROJ. NO. 1, 70-3(26)233 SECTION 1	7-19-65 Rev. 23 & 33, Deleted 23A	V.R.
THRU														12-15-65 Name change 24 - 26-A	D.I.
22														1-4-66 Rev. Project No.	D.I.
			SEC. 5												
23 Rev.	TOWN OF GEORGETOWN		VACATED 23rd STREET TRACT NORTH OF BLK. 112	0.275	0.275								11,984 SQ. FT.		23 Rev.
23A	DELETED														
24	GLENN W. SHAW (DECEASED)		TRACT NORTH OF BLK. 112	0.447	0.447								19,406 SQ. FT.		24
	REBA HOOD SHAW														
24A	GLENN W. SHAW (DECEASED)		VACATED 23RD ST.	0.056	0.056								2,420 SQ. FT.		24A
	REBA HOOD SHAW														
25	GLENN W. SHAW (DECEASED)		TRACT N.W. OF BLK. 112	0.007	0.007								315 SQ. FT.		25
	REBA HOOD SHAW														
26	GLENN W. SHAW (DECEASED)		BLOCK 113	0.030	0.030								1,296 SQ. FT.		26
	REBA HOOD SHAW														
26A	GLENN W. SHAW (DECEASED)		VACATED ARGENTINE ST.	0.087	0.087								3,777 SQ. FT.		26A
	REBA HOOD SHAW														
27	LAKE SHORE DEVELOPMENT CORP.	1021 MONROE ST. DENVER, COLO.	BLOCK 112	1.243	1.243								54,125 SQ. FT.		27
27A	LAKE SHORE DEVELOPMENT CORP.	1021 MONROE ST. DENVER, COLO.	VACATED 23RD ST.	0.183	0.183								7,977 SQ. FT.		27A
27B	LAKE SHORE DEVELOPMENT CORP.	1021 MONROE ST. DENVER, COLO.	VACATED ARGENTINE ST.	0.962	0.962								41,884 SQ. FT.		27B
28	LAKE SHORE DEVELOPMENT CORP.	1021 MONROE ST. DENVER, COLO.	BLOCK 112	0.024	0.024								1,041 SQ. FT.		28
29	LAKE SHORE DEVELOPMENT CORP.	1021 MONROE ST. DENVER, COLO.	BLOCK 112	0.008	0.008								351 SQ. FT.		29
30	LAKE SHORE DEVELOPMENT CORP.	1021 MONROE ST. DENVER, COLO.	BLOCK 113	0.559	0.559								24,367 SQ. FT.		30
31	LAKE SHORE DEVELOPMENT CORP.	1021 MONROE ST. DENVER, COLO.	BLOCK 103	0.089	0.089								3,860 SQ. FT.		31
			SECTIONS 5 & 8												
32	LAKE SHORE DEVELOPMENT CORP.	1021 MONROE ST. DENVER, COLO.	BLOCK 102	2.028	2.028								88,356 SQ. FT.		32
			SEC. 5												
33 Rev.	TOWN OF GEORGETOWN		TRACT REAR BLK. 102	1.075	1.075								46,864 SQ. FT.		33 Rev.
			SECTIONS 5 & 8												
34 Rev.	DAVID MAULDON		TRACT REAR BLK. 102	1.570	1.570								26,946 SQ. FT. NOT ON TAX ROLL		34
			SEC. 8												
34A	DELETED														
35	LAKE SHORE DEVELOPMENT CORP.	1021 MONROE ST. DENVER, COLO.	BLOCK 100	1.675	1.675	0.29							73,017 SQ. FT.		35
35A	LAKE SHORE DEVELOPMENT CORP.	1021 MONROE ST. DENVER, COLO.	VACATED CLARK ST.	1.155	1.155	1,600 SQ. FT.							50,321 SQ. FT.		35A

R. O. W. TABULATION OF PROPERTIES IN CLEAR CREEK COUNTY S. H. No. 91 PROJ. 170-3(26)224 Sec. 2

FEDERAL ROAD DISTRICT NO.	DISTRICT	PROJECT NO.	SHEET NO.
0	COLORADO	170-3(26)224 Sec. 2	3

RIGHT OF WAY LOVELAND PASS TO EMPIRE, UCT.

PARCEL NO.	OWNER	ADDRESS	LOCATION	AREA IN ACRES			PURCHASE DATA					REMARKS	NO.
				PARCEL	TO BE ACQUIRED	REMAINDER	LAND	IMPROV'M'TS	DAMAGE	MISC.	TOTAL		
			GEORGETOWN, COLO. T4S. R. 74W 6th EM. SEC. 8 BLOCK 101	1.350	1.350							AREA TO BE ACQUIRED 58,800 SQ. FT.	
36	LAKE SHORE DEVELOPMENT CORP.	1021 MONROE ST. DENVER, COLO.											
37Rev	TOWN OF GEORGETOWN		TRACT REAR BLK. 88 TRACT REAR BLK. 101 VACATED 21st ST., 20th ST. HIGH STREET	3.658	3.658							159,320 SQ. FT.	
37A	DELETED												
37B	DELETED												
38	DELETED												
38A	DELETED												
39	ORION C. SHOCKLEY	1023 JUPITER COLO. SPRINGS, COLO.	BLOCK 88	1.550	1.550							67,500 SQ. FT.	39
39A	ORION C. SHOCKLEY	" " " " "	VACATED STREETS	1.385	1.385							60,325 SQ. FT.	39A
40	LEON F. MONTROY	PAGOSA SPRINGS, COLO.	BLOCK 89	0.312	0.312	3.8						REMAINDER FOR PARCELS 40, 40A, 42, 42A AND 43	40
40A	LEON F. MONTROY	PAGOSA SPRINGS, COLO.	VACATED CLARK ST.	0.220	0.220							9,601 SQ. FT.	40A
41Rev	W. R. MOORE		BLOCK 89 & VACATED CLARK ST.	0.066	0.066							2875 SQ. FT.	41Rev
41A	DELETED												
42	LEON F. MONTROY	PAGOSA SPRINGS, COLO.	BLOCK 89	0.061	0.061							2,648 SQ. FT.	42
42A	LEON F. MONTROY	PAGOSA SPRINGS, COLO.	VACATED CLARK ST.	0.282	0.282							12,264 SQ. FT.	42A
43	LEON F. MONTROY	PAGOSA SPRINGS, COLO.	BLOCK 85	0.054	0.054							2,358 SQ. FT.	43
44	ORION C. SHOCKLEY	1023 JUPITER COLO. SPRINGS COLO.	BLOCK 86	0.861	0.861							37,500 SQ. FT.	44
45	ORION C. SHOCKLEY	" " " " "	TRACT N.W. OF BLOCK 87	0.275	0.275							11,962 SQ. FT.	45
45A	ORION C. SHOCKLEY	" " " " "	VACATED HIGH ST.	0.192	0.192							8,375 SQ. FT.	45A
46	ORION C. SHOCKLEY	1023 JUPITER, COLO SPRINGS COLO.	BLOCK 87	0.399	0.399							17,389 SQ. FT.	46
47	ORION C. SHOCKLEY	" " " " "	BLOCK 74	1.350	1.350							58,800 SQ. FT.	47
48Rev	TOWN OF GEORGETOWN		VACATED 18th STREET BLOCK 75	0.446	0.446							19,451 SQ. FT.	48Rev
48A	DELETED												
49Rev	J. L. BAILEY		BLOCK 75 & VACATED 17th ST.	2.154	2.154							93,615 SQ. FT.	49Rev

R.O.W. TABULATION OF PROPERTIES IN CLEAR CREEK COUNTY S.H.No. 91 PROJ. 170-3(26)224 Sec. 2

FEDERAL ROAD DIVISION NO.	DISTRICT	PROJECT NO.	SHEET NO.
9	COLORADO	170-3(26)224	4
SECTION 2		RIGHT OF WAY LOVELAND PASS TO EMPIRE JCT.	

PARCEL NO.	OWNER	ADDRESS	LOCATION	AREA IN ACRES			PURCHASE DATA					REMARKS	NO.
				PARCEL	TO BE ACQUIRED	REMAINDER	LAND	IMPROV'M'TS	DAMAGE	MISC.	TOTAL		
			GEORGETOWN, COLO. T.4S., R.74W., 6PM. SEC. 8										
49A	DELETED												
50 Rev.	JOSEPH HOFFATT		TRACT REAR BLK. 74	0.377	0.377							16,400 Sq. Ft. Not On Tax Roll	
51 Rev.	VICTORIA E. STEWART		TRACT REAR BLK. 74	0.274	0.274							11,935 Sq. Ft. Not On Tax Roll	
52 Rev.	JAMES FISHER		TRACT REAR BLK. 74	0.539	0.539							23,475 Sq. Ft. Not On Tax Roll	
53	JAMES G. ROGERS	GEORGETOWN, COLO.	BLK. 62 & BLK. 73	1.682	1.682							73,288 SQ FT	53
54	JAMES G. ROGERS OR JAMES FISHER	GEORGETOWN, COLO.	TRACT REAR BLK. 73	0.109	0.109							4,768 SQ FT JAMES FISHER NOT ON TAX ROLL	54
55	WM JAMES STARK		BLOCK 72	0.517	0.517							22,500 SQ FT	55
55A	WM. JAMES STARK		VACATED 17TH ST.	0.088	0.088	3,800 SQ FT						3,815 SQ FT	55A
56	W. J. MENZIES		BLOCK 63	0.832	0.832							36,222 SQ FT	56
57	E. P. MOE	509 SERGANT ST. GRANTS, NEW MEXICO	BLOCK 63	0.279	0.279							12,150 SQ FT	57
58	PATRICK MURRAY & GOLDENE MURRAY		BLOCK 62	0.096	0.096							4,200 SQ FT	58
59	E. P. MOE		BLOCK 62	0.675	0.675							29,392 Sq Ft.	59
TE 59	E. P. MOE		BLOCK 62	0.230	0.230							2,850 SQ FT	60 REV.
60 REV. 2	WM. JAMES STARK		BLOCK 63	0.065	0.065							3,750 SQ FT.	60-A
60-A	CORB S. BEDELL		BLOCK 63	0.086	0.086							15,000 SQ FT	61
61	ORA H. GEORGE & JOHN F. SHAFROTH JT.		BLOCK 63	0.344	0.344							7,500 SQ FT	62 REV.
62 REV.	WM. JAMES STARK		BLOCK 64	0.172	0.172	1.4						7,500 SQ FT	63
63	FORREST BALL	R.R. #2 BOX 301 WHEATRIDGE, COLO.	BLOCK 59	0.172	0.172							95,997 Sq. Ft.	64
64	E. P. MOE		BLOCK 60	2.204	2.204							31,999 SQ. FT.	64A
64A	E. P. MOE		VACATED HIGH ST	0.735	0.735							55,783 SQ. FT.	65
65	E. P. MOE	669 SERGANT ST. GRANTS, NEW MEXICO	BLOCK 61	1.234	1.234							35,837 SQ FT NOT ON TAX ROLL	66
66	ERSKINE M. MC CLELLAN		WEST OF BLK. 143	0.846	0.846	1.6							

R. O. W. TABULATION OF PROPERTIES IN CLEAR CREEK COUNTY S.H. No. 91 PROJ. 170-3(26)224 Sec. 2

FEDERAL ROAD DISTRICT

COLORADO

PROJECT NO. 170-3(26)224

SHEET NO. 15

RIGHT OF WAY

SECTION 26

LEVEL AND PASS TO EMPIRE JCT.

PARCEL NO.	OWNER	ADDRESS	LOCATION	AREA IN ACRES			PURCHASE DATA					REMARKS	NO.
				PARCEL	TO BE ACQUIRED	REMAINDER	LAND	IMPROV'M'TS	DAMAGE	MISC.	TOTAL		
			GEORGETOWN, COLO.										
			T4S,R.74W.6thPM. Sec.8										
67	LEO ROCKWELL	GEORGETOWN, COLO.	TRACT REAR BLK. 143	0.114	0.114								
68	LADLA C. WISEMAN		TRACT REAR BLK. 143	0.229	0.229								
69	FRED B. WISEMAN LADLA C. WISEMAN JOINT TENANTS		TRACT REAR BLK. 143	0.229	0.229								
70	CARL EMIL NELSON		TRACT REAR BLK. 143	0.114	0.114								
71	TOWN OF GEORGETOWN		TRACT REAR BLK. 143	0.374	0.374								
72	RICHARD JOHNSON		TRACT REAR BLK. 143	0.105	0.105								
73	TOWN OF GEORGETOWN		TRACT REAR BLK. 143	0.009	0.009								
74	LAWRENCE M. MC HUGH, THOMAS LEO MC HUGH ELEANOR ANN MC HUGH JOINT TENANTS		BLOCK 143	0.007	0.007	0.29							
74-A	LAWRENCE M. MC HUGH, THOMAS LEO MC HUGH ELEANOR ANN MC HUGH JOINT TENANTS		BLOCK 143	0.006	0.006	0.04							
75	LESTER EVANS PAIGE F. EVANS JOINT TENANTS		BLOCK 143	0.577	0.577								
76	S. S. HARRIS		TRACT REAR BLK. 144	1.346	1.346								
77	ELLEN C. LYTTLE		BLOCK 144	0.049	0.049	0.12							
78	CLIFTON W. LIVINGSTON HELEN J. LIVINGSTON JOINT TENANTS		BLOCK 144	0.274	0.274								
79	ERNEST W. KUGLER VIRGINIA J. KUGLER JOINT TENANTS		BLOCK 144	0.106	0.106	0.15							
80	GEORGE S. DALGETTY ELIZABETH B. DALGETTY JOINT TENANTS		BLOCK 144	0.099	0.099	0.11							
81	ISAAC MC LYMAN		BLOCK 144	0.081	0.081								
82	CONE J. THOMPSON		BLK. 144 & BLK. 145	0.248	0.248	0.28							
83	JAMES D'ARCY		BLOCK 145	0.100	0.100	3,100 SQ. FT.							
84	UNITED STATES GOVERNMENT		S.W. 1/4 SEC. 8 T. 4 S., R. 74 W.	1.096	1.096								
85	FRANK J. WALTER NANCY S. WALTER JOINT TENANTS		SECTIONS 8 & 17	0.424	0.424	3700 SQ. FT.							
85-A	FRANK J. WALTER NANCY S. WALTER JOINT TENANTS		TRACT REAR BLOCK 145	1.774	1.774								
85-B	FRANK J. WALTER NANCY S. WALTER JOINT TENANTS		Block 145	3700 SQ. FT.	3700 SQ. FT.								

PROJ. I 70-3(26)224 Sec. 2

RIGHT OF WAY Loveland Pass to Empire Junction
Through Georgetown

[illegible]

FEDERAL ROAD DIVISION NO. 5	DISTRICT	PROJECT NO.	SHEET NO.
E. C. 8	COLORADO	170-3(26)224	7

RIGHT OF WAY SECTION 2
LOVELAND PASS TO EMPIRE JCT.

[illegible]

R.O.W. TABULATION OF PROPERTIES IN CLEAR CREEK COUNTY S.H.No. 91 PROJ I 70-3(26)224 Sec.2

PROJ. ROAD & OFFICIAL NO.	DISTRICT	PROPERTY NO.	SHEET NO.
0	COLORADO	1-70-3(26)224	170

RIGHT OF WAY SECTION 2 THRU GEORGETOWN, LOVELAND, PASS TO EMPIRE JCT.

PARCEL NO.	OWNER	ADDRESS	LOCATION	AREA IN ACRES			PURCHASE DATA					REMARKS	NO.
				PARCEL	TO BE ACQUIRED	REMAINDER	LAND	IMPROV'M'TS	DAMAGE	MISC.	TOTAL		
			GEORGETOWN, COLO.										
			T4 S R.74 W6th PM. SEC.8										
F - 1	DELETED												
			SEC 5										
F - 24	GLENN W. SHAW (DECEASED)		TRACT NORTH OF BLK. 113	1.352	1.352						58,903 SQ FT		
	REBA HOOD SHAW												
F - 26	GLENN W. SHAW (DECEASED)		BLOCK 113	0.831	0.831						36,204 SQ FT		F-26
	REBA HOOD SHAW												
F - 26A	GLENN W. SHAW (DECEASED)		VACATED ARGENTINE ST.	0.057	0.057						2,473 SQ FT		F-26A
	REBA HOOD SHAW												
F - 26B	THOMAS S. OLD		TRACT REAR BLK. 113	0.161	0.161						7,000 SQ FT - NOT ON TAX ROLL		F-26B
F - 27	LAKE SHORE DEVELOPMENT CORP.	1021 MONROE ST. DENVER, COLO.	VACATED ARGENTINE ST.	0.007	0.007						306 SQ FT		F-27
F - 27A	LAKE SHORE DEVELOPMENT CORP.	1021 MONROE ST. DENVER, COLO.	VACATED 22ND ST.	0.035	0.035						1,521 SQ FT		F-27A
F - 30	LAKE SHORE DEVELOPMENT CORP.	1021 MONROE ST. DENVER, COLO.	BLOCK 113	0.646	0.646						28,133 SQ FT		F-30
F - 30A	PERCIVAL STOCKMAN		TRACT REAR BLK. 113	0.930	0.930						40,627 SQ FT - NOT ON TAX ROLL		F-30A
F - 32	LAKE SHORE DEVELOPMENT CORP.	1021 MONROE ST. DENVER, COLO.	BLOCK 102	0.025	0.025						1,097 SQ FT		F-32
F - 33	DELETED												
F - 34	DELETED												
F - 34-A	DELETED												
F - 37	DELETED												
F - 37A	DELETED												
F - 38	DELETED												
F - 45	ORION C. SHOCKLEY	1023 JUPITER, COLO. SPRINGS, COLO.	TRACT NW. OF BLOCK 87	1.405	1.405	0.15					61,201 SQ. FT.		F-45
F - 46	ORION C. SHOCKLEY	1023 JUPITER, COLO. SPRINGS, COLO.	BLOCK 87	0.083	0.083						3,611 SQ. FT.		F-46
F - 47	ORION C. SHOCKLEY	" " " " "	TRACT REAR BLOCK 74	0.489	0.489	0.34					21,314 SQ. FT.		F-47
F - 47A	TOWN OF GEORGETOWN		TRACT REAR BLK. 87	0.200	0.200	0.30					8,699 SQ FT		F-47A
F - 50	DELETED												F-50
F - 50A	ALBERT SELAK		TRACT REAR BLK. 74	0.228	0.228	0.61					9,930 SQ FT - NOT ON TAX ROLL		F-50A
F - 51	DELETED												F-51

REVISIONS	
7-8-65	Deleted F-1, F-34, F-34A, F-35
7-10-65	Added F-46, F-47, F-50, F-51, F-52
8-27-65	Added F-45, F-46 & F-47
12-15-65	Name change F-24 - F-25A
2-4-66	Rev. Project No.

FEDERAL ROAD DIVISION NO.	DISTRICT	PROJECT NO.	SHEET NO.
9	COLORADO	170-3(26)224	9


RIGHT OF WAY SECTION 2
LOVELAND PASS TO EMPIRE JCT.

[illegible]

PARCEL	OWNER
93	Clear Creek County or Georgetown
97 _{Rev.}	Ransford & Fannie M. Pulliam J.T.
99 _{Rev.}	Conrad Hanson
100	Oren C. Wright
101 _{Rev.}	Cynthia J. Willatt
102 _{Rev.} PE-102A	Georgetown
103-103A	Colorado Department of Highways
104-104A _{Rev. Deleted}	Board of County Commissioners
105 _{Rev.}	Salvation Army
PE-102C	Clear Creek County

FEDERAL ROAD REGION NO.	DISTRICT	PROJ. NO.	SHEET NO.	TOTAL SHEETS
9	COLORADO	I 70-3(26)224(Sec.2)	10	

REVISIONS		
10-8-65	Added Note on Par. 103A	F
10-14-65	Parcel Number	V
1-4-66	Conv.	F
5-10-67	Add. PE102A, PE102B, PE102C	V

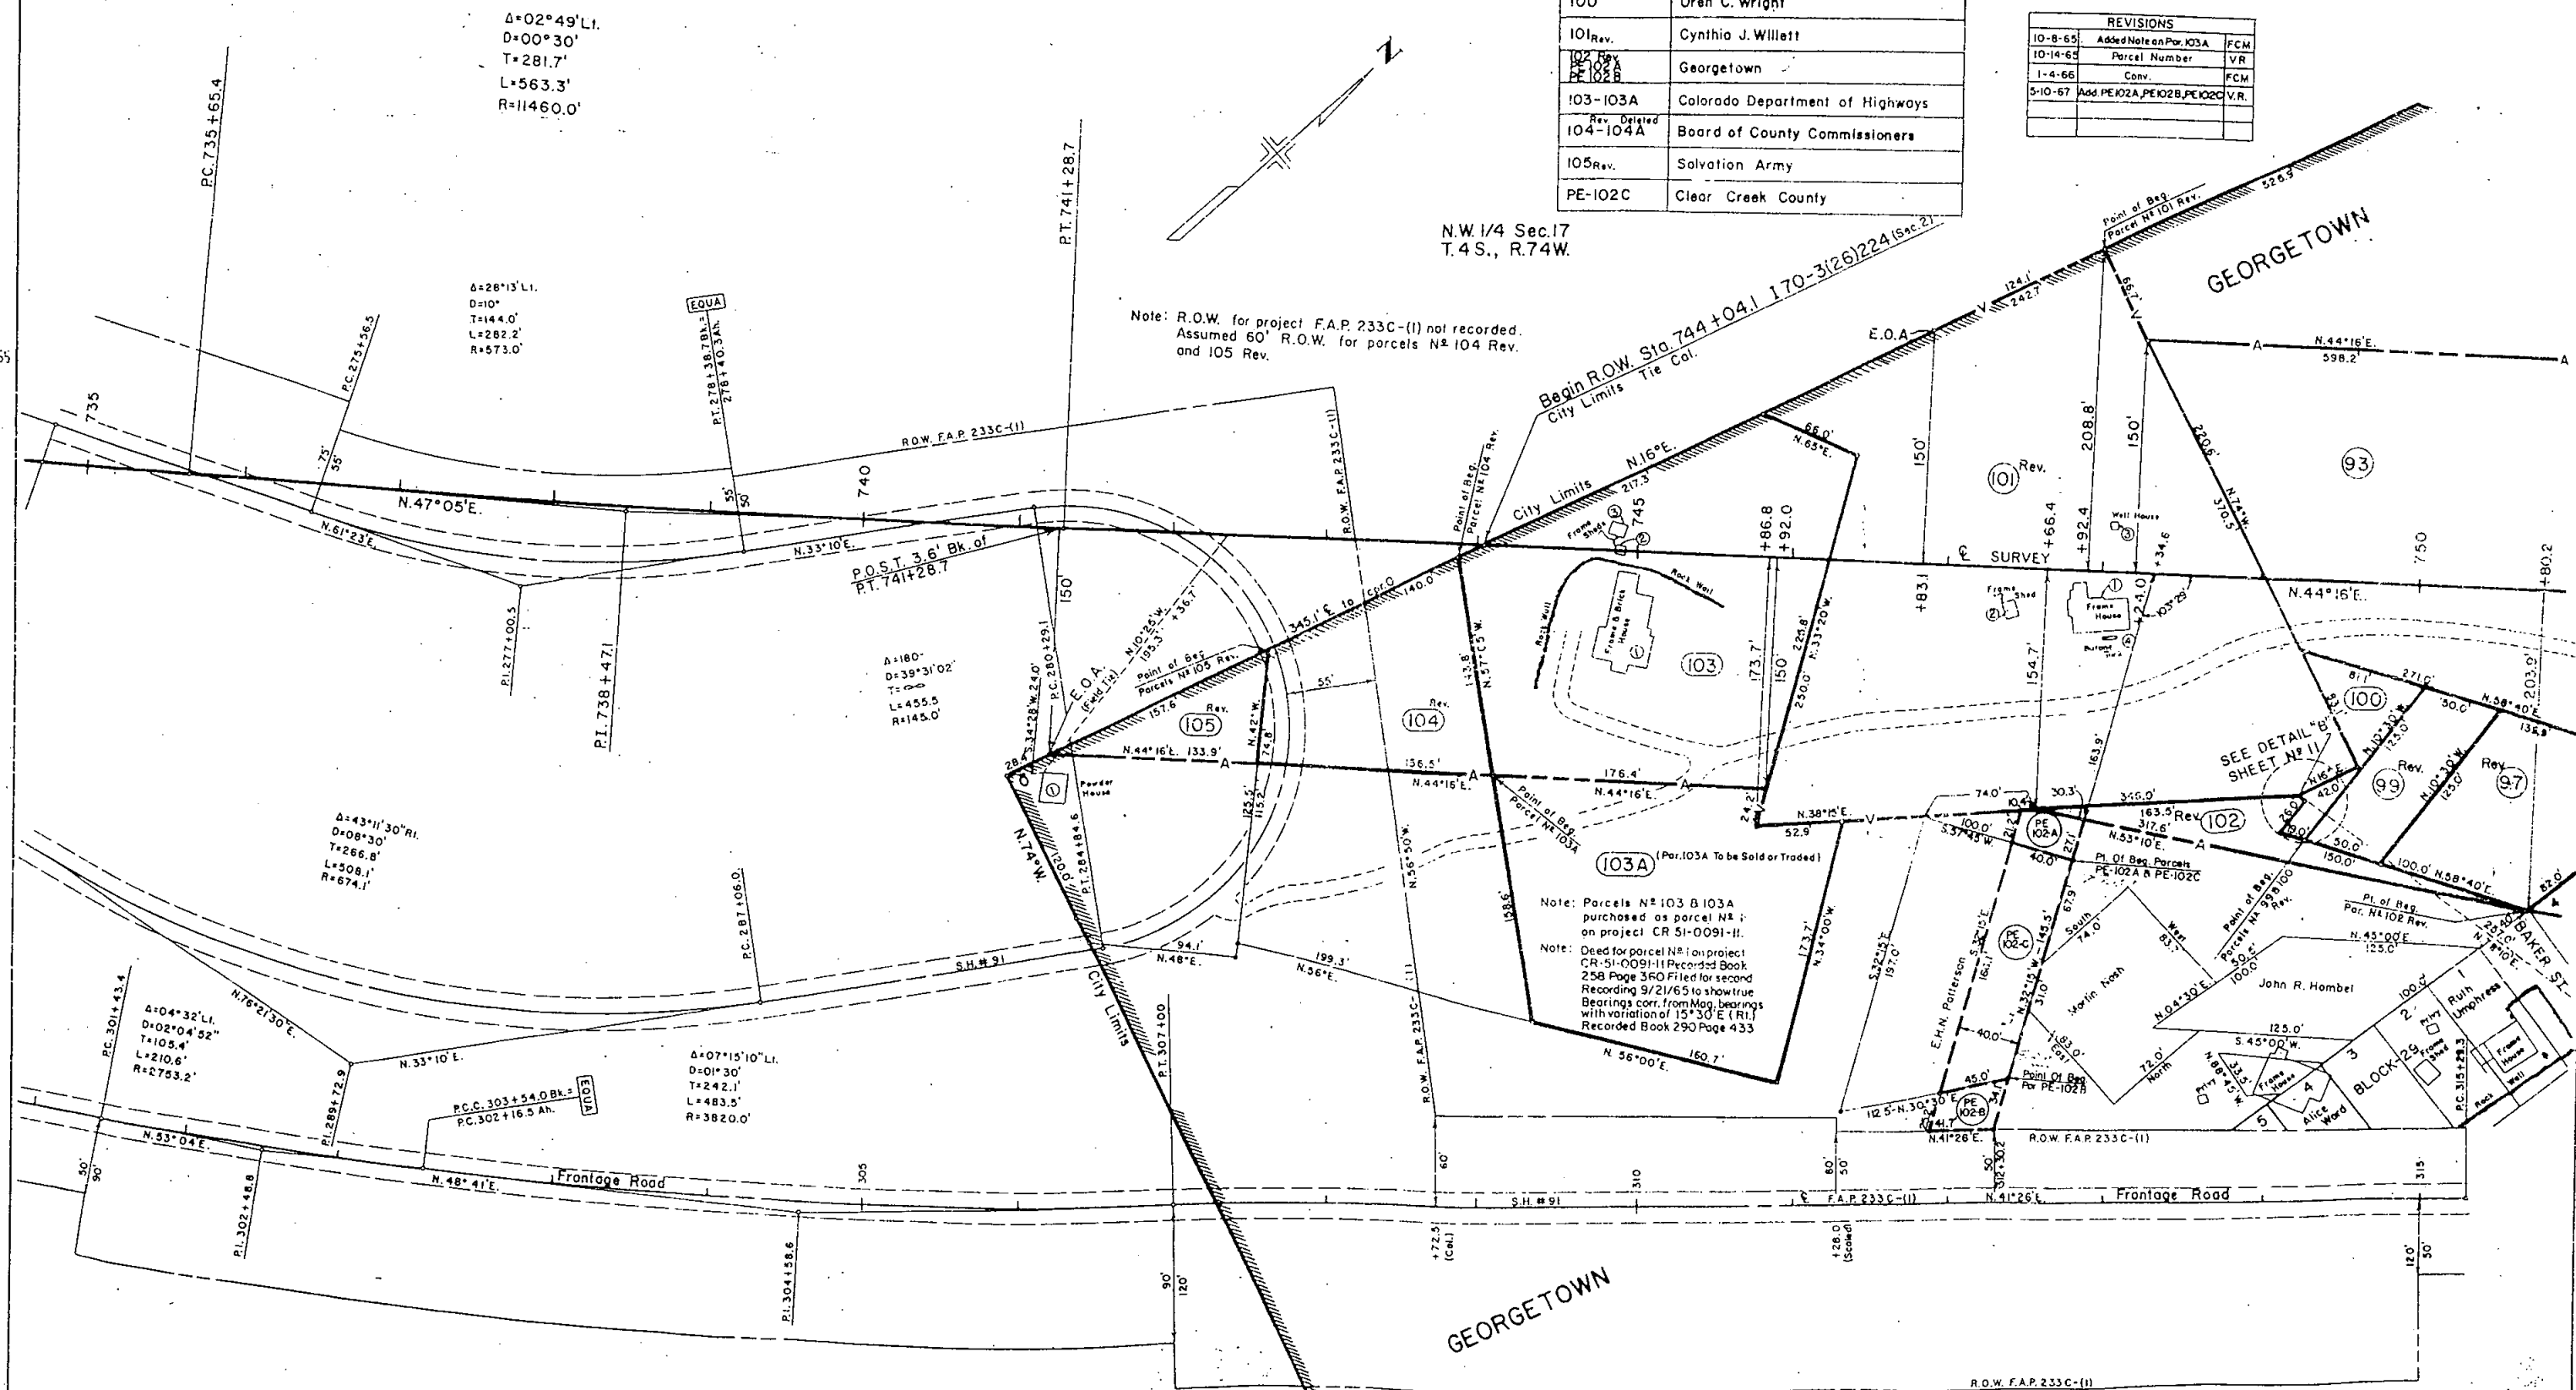

DETAIL SHEET STA. 748+ TO STA. 764+


FEDERAL ROAD REGION NO.	DISTRICT	PROJ. NO.	SHEET NO.	TOTAL SHEETS
1	COLORADO	T 70-3(26)224(15-2)	111	112

RIGHT OF WAY
Loveland Pass to Empire Junction
Section 2 Thru Georgetown
Scale: 1"=50'

REVISIONS		
1-25-65	Added 98A	FCM
6/23/65	Name change Par. 94 A	D-1
1-4-66	Rev. Project No.	D.I.
7-15-66	Add Parc. No. 93A, 93B, 93C, 93D, 93E, 93F, 93G, 93H, 93J, & 93K.	D.I.
8-5-66	Corrected dist. Parcel 93G	D.I.
10-26-66	Name change Par. 93H	D.I.
6-12-67	Added 96A & 97A	FCM

Coralie Anderson


*News Paper
also Oil & Gas*

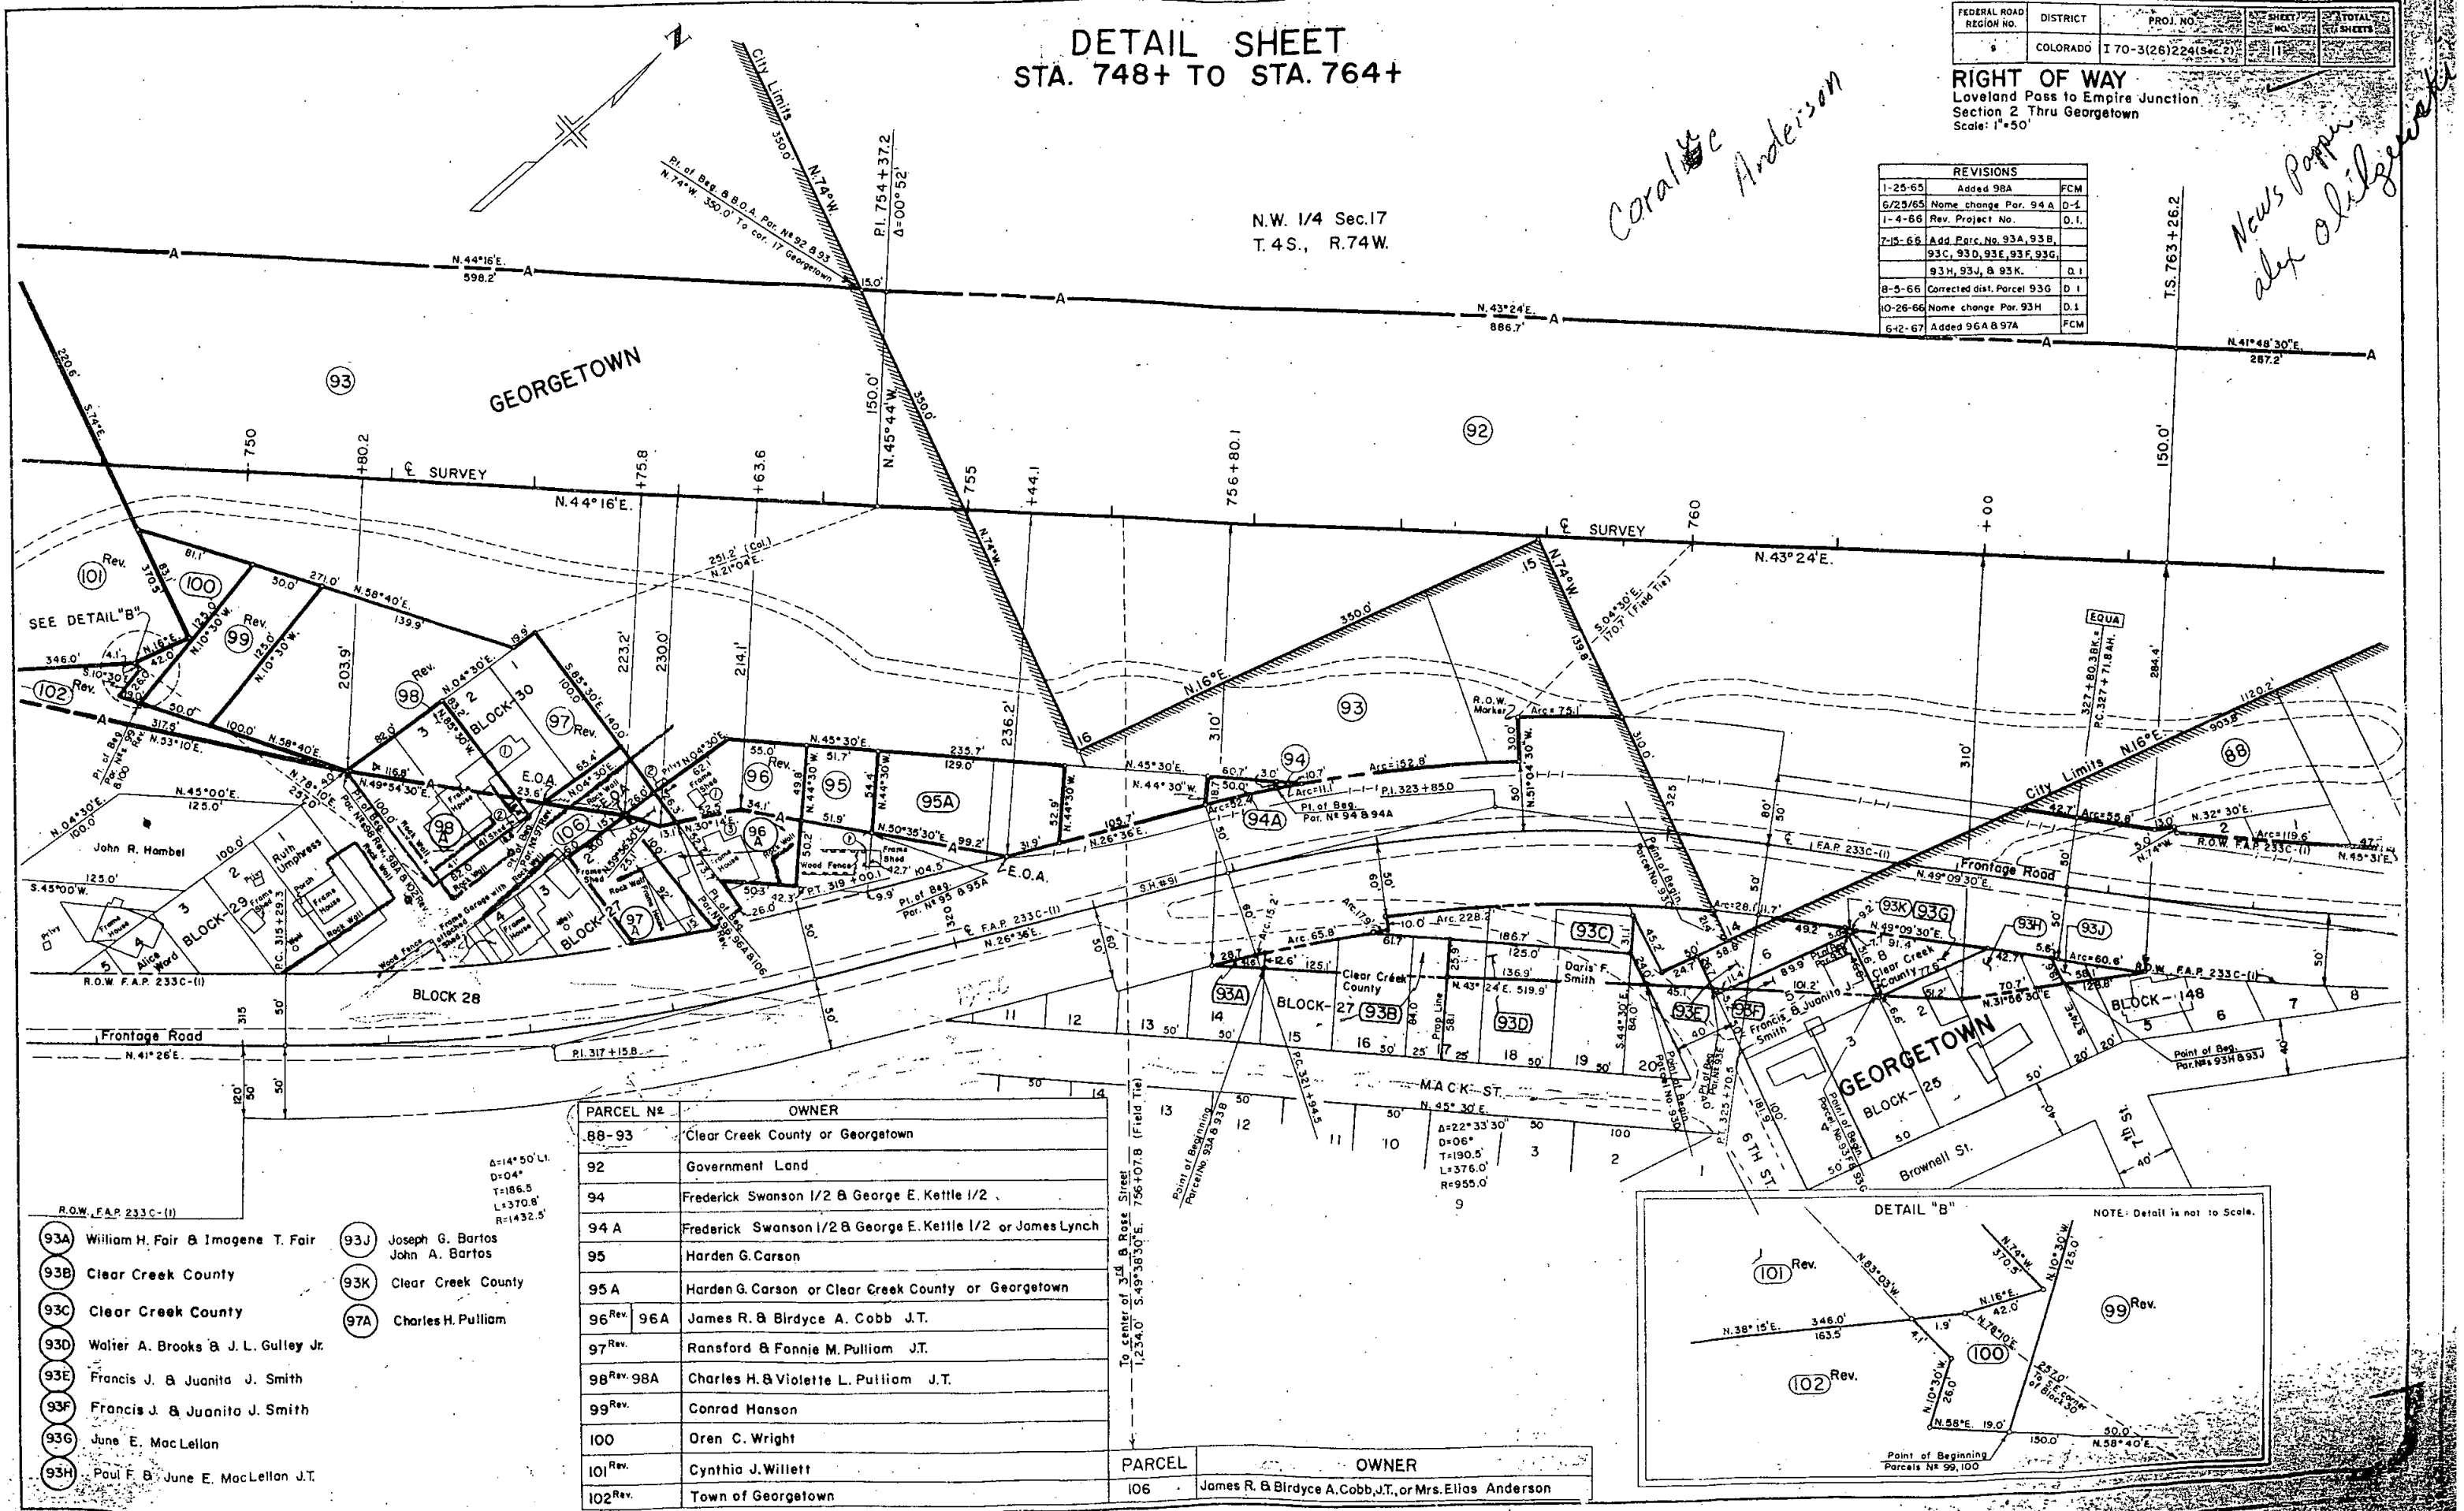

- (93A) William H. Fair & Imogene T. Fair
- (93B) Clear Creek County
- (93C) Clear Creek County
- (93D) Walter A. Brooks & J. L. Gulley Jr.
- (93E) Francis J. & Juanita J. Smith
- (93F) Francis J. & Juanita J. Smith
- (93G) June E. MacLellan
- (93H) Paul F. & June E. MacLellan J.T.
- (93J) Joseph G. Bartos
- (93K) Clear Creek County
- (97A) Charles H. Pulliam

PARCEL No	OWNER
88-93	Clear Creek County or Georgetown
92	Government Land
94	Frederick Swanson 1/2 & George E. Kettle 1/2
94 A	Frederick Swanson 1/2 & George E. Kettle 1/2 or James Lynch
95	Harden G. Carson
95 A	Harden G. Carson or Clear Creek County or Georgetown
96 Rev. 96A	James R. & Birdyce A. Cobb J.T.
97 Rev.	Ransford & Fannie M. Pulliam J.T.
98 Rev. 98A	Charles H. & Violette L. Pulliam J.T.
99 Rev.	Conrad Hanson
100	Oren C. Wright
101 Rev.	Cynthia J. Willett
102 Rev.	Town of Georgetown

PARCEL	OWNER
106	James R. & Birdyce A. Cobb, J.T., or Mrs. Elias Anderson

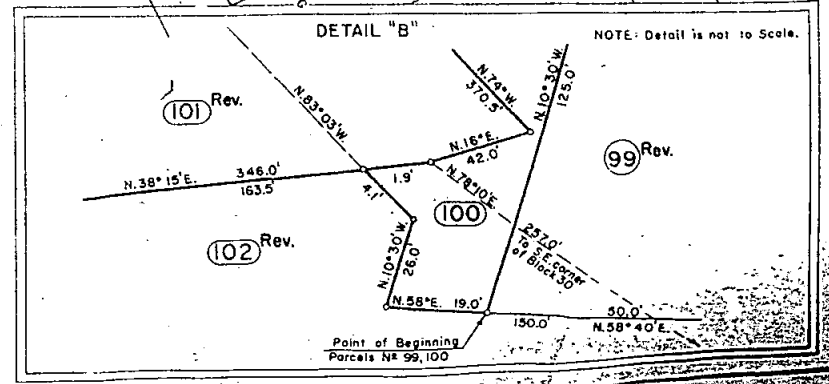

Δ=14°50' L
D=04°
T=186.5
L=370.8
R=1432.5

To center of 3rd & Rose Street
1,234.0' S. 49°38'30"E. 756+07.8 (Field Tie)


Δ=22°33'30"
D=06°
T=190.5
L=376.0
R=955.0

DETAIL SHEET STA. 763+ TO STA. 778+


REVISIONS			
6/25/65	Name change Par. B3	D-1	
9-7-65	Add Dist. Par. B8	D-1	
1-4-66	Rev. Project No.	D-1	
4-7-66	Added Parcel N ^o 85-A	D-1	
7-21-66	Added Parcel N ^o s 85-B,		
	80A, 82A, 83A, 89A, 89B	D-1	
9-2-76	Rev. Barrier Rt. Sta. 775 to 782	B.G.	

FEDERAL ROAD REGION NO.	DISTRICT	PROJ. NO.	SHEET NO.	TOTAL SHEETS
9	COLORADO	I 70-3(26)224(5ec.2)	12	

RIGHT OF WAY
Loveland Pass to Empire Junction
Section 2 Thru Georgetown
Scale: 1"=50'

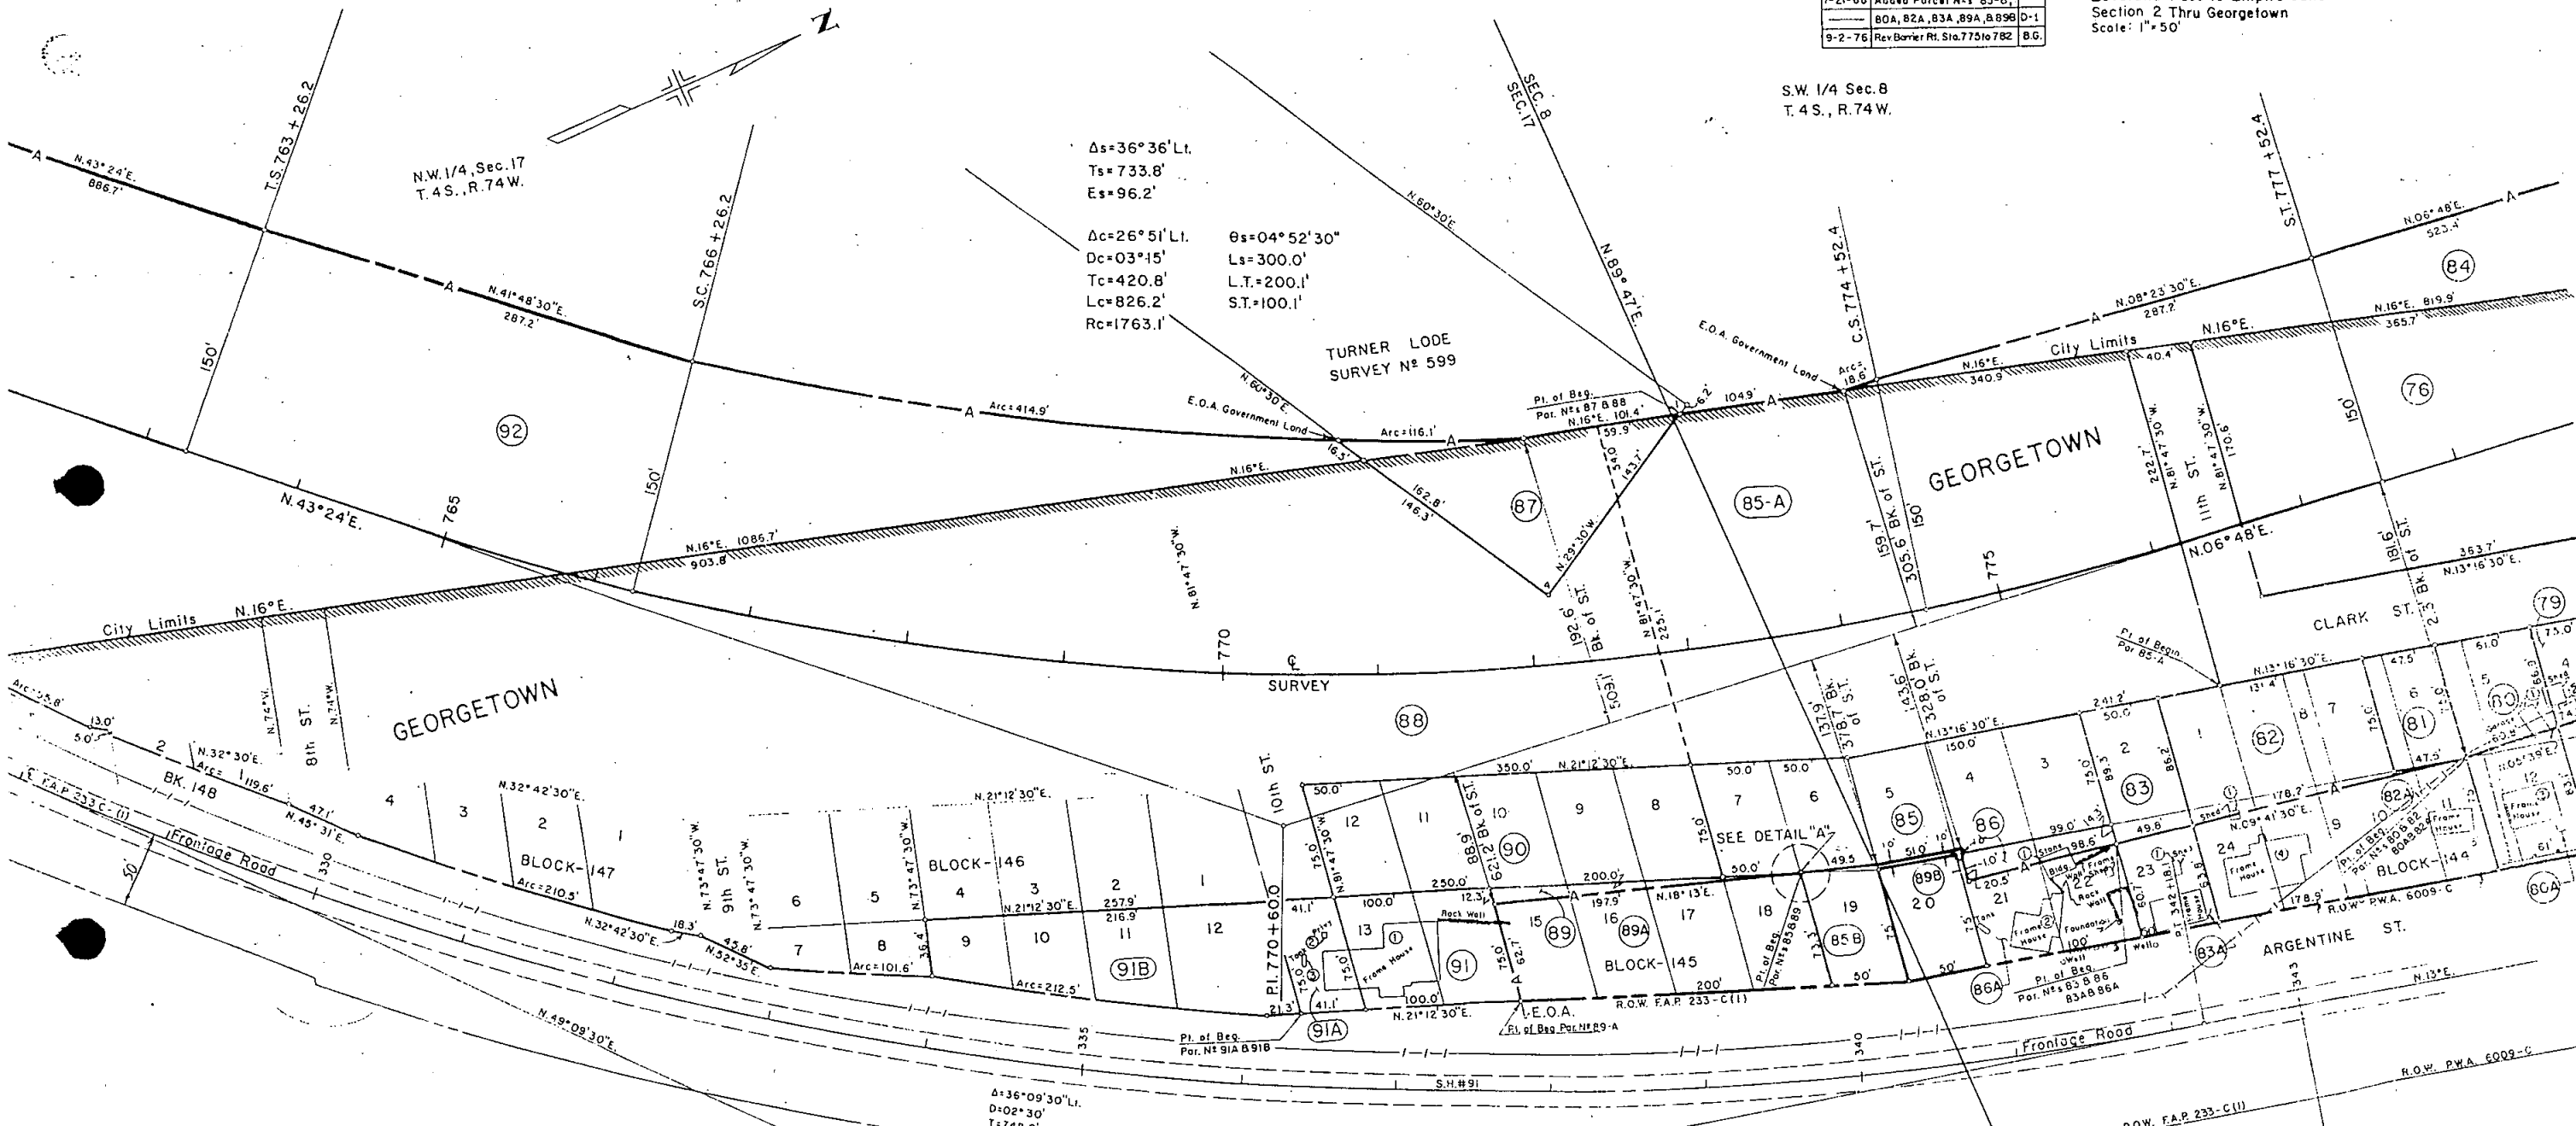

PARCEL	OWNER	PARCEL	OWNER
76	S.S. Harris	89	Jonathan Bowman
79	Ernest W. & Virginia J. Kugler J.T.	90	Orion C. Shockley
80 & 80A	George S. & Elizabeth B. Dalgetty J.T.	91-91B	The Schuss Baumer Ski Club Inc.
81	Isaac McLyman	91A	The Schuss Baumer Ski Club Inc., Clear Creek County or The Town of Georgetown
82 & 82A	Virginia J. Kugler	83A	William F. Brandon Jr. Connie Brandon
83	James D'Arcy	89A & 89B	Clear Creek County
2	Government Land	Note: Parcel N ^o 85-A Overlaps Parcels N ^o s 87 & 88	
85, 85-A, & 85-B	Frank J. & Nancy S. Waller J.T.		
86	Robert C. & Joanne Thompson J.T.		
87	Jock Pine Mining Co.		
88	Town of Georgetown or Clear Creek County		

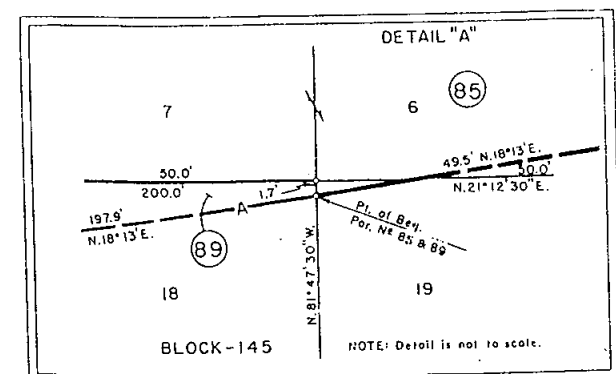


DETAIL SHEET
STA. 777+ TO STA. 794+

2/17/67	Added Frontage Road	V.R.	REVISIONS		
9-2-76	Rev.Barrier Rt Sta 775 to 782	B.G.	6/23/65	Add Parcel No 60-A	---
			---	Rev. Parcel No 60	---
			---	Name change Parcel No	---
			---	60 Rev 2, 61, 62 Rev.	D-1
			7-13-65	Rev. 1 Rev. 59, 64	---
			---	Deleted F1, F59, 64A, 65	VR
			7/15/85	Add Easement Por. 74	D-1
			8/9/65	Rev. Access Por. 1 Rev. 2	D-1
			12-15-65	Rev. 59 Rev. Back to 59	---
			---	Rev. 64 Rev. Back to 64	---
			---	Add F59, 64A & 65	D-1
			1-4-66	Rev. Project No.	D.I.
			7-21-66	Rev. Por. 75, 8 78 Added	---
			---	Par. 77A, 79-A, 80-A	D-1
			9-28-66	Name change Por. A-3	---
			---	Rev. Por. 75 Rev.	---
			---	Add Por. 74-A	D-1

FEDERAL ROAD REGION NO.	DISTRICT	PROJ. NO.	SHEET NO.	TOTAL SHEETS
5	COLORADO	I 70-3(26)224(5ec.2)	13	

RIGHT OF WAY
Loveland Pass to Empire Junction
Section 2 Thru Georgetown
Scale: 1"=50'

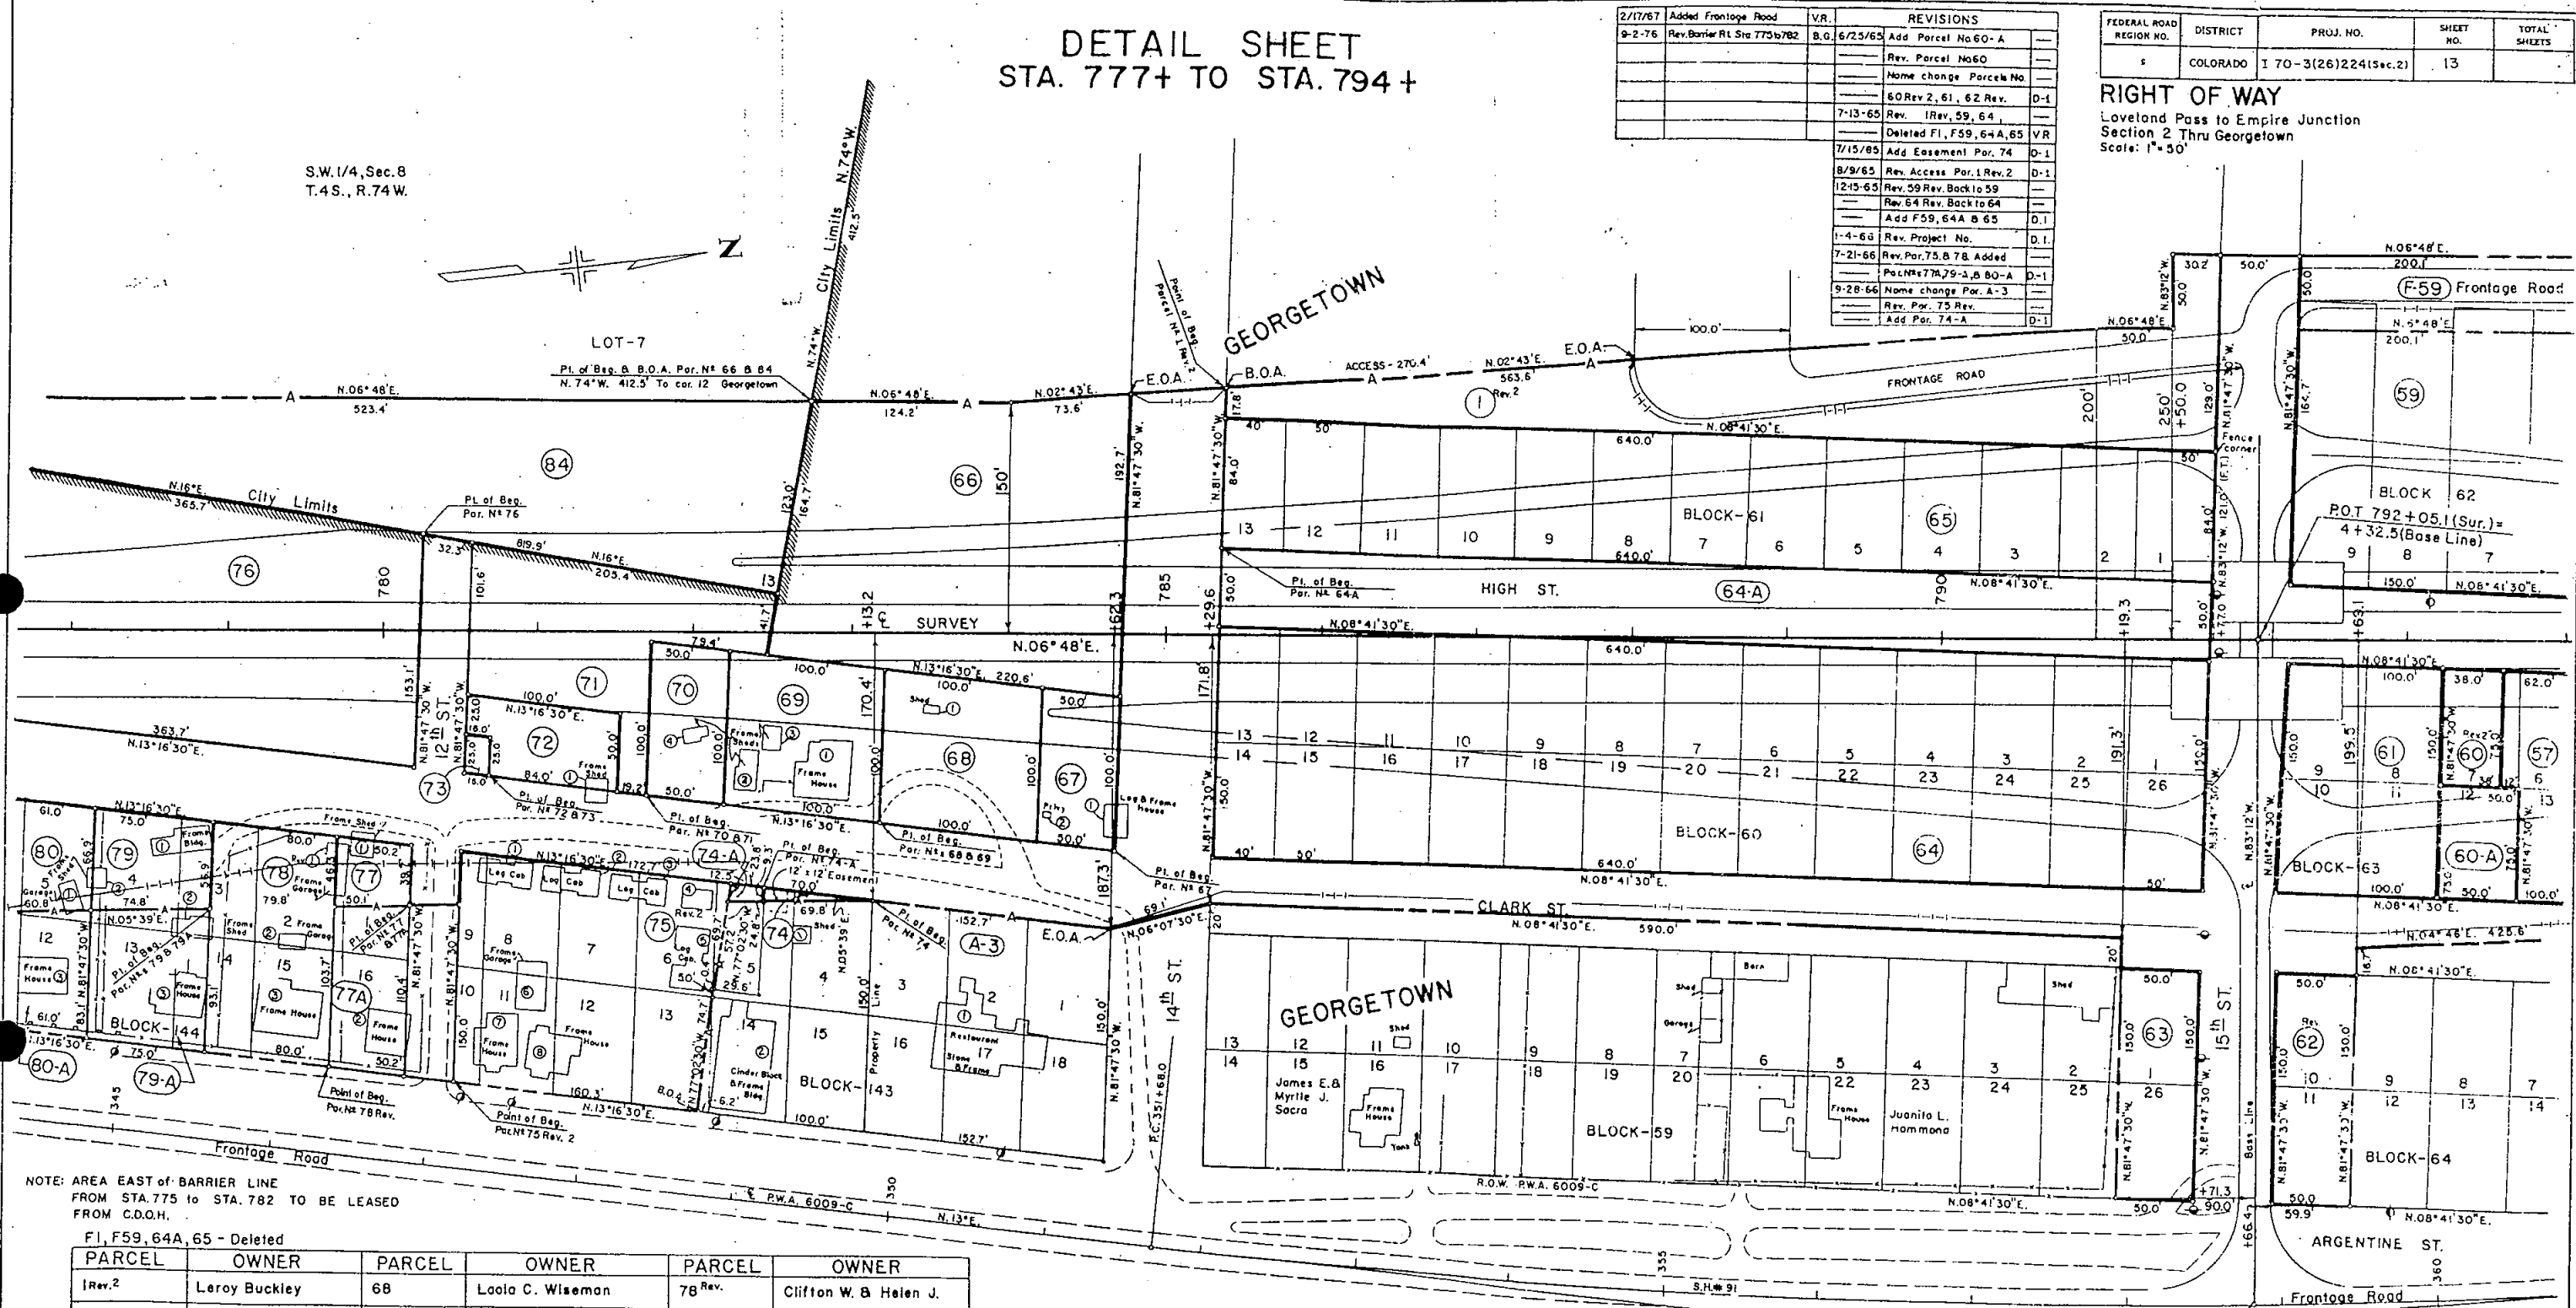


NOTE: AREA EAST OF BARRIER LINE
FROM STA. 775 TO STA. 782 TO BE LEASED
FROM C.O.D.H.

F1, F59, 64A, 65 - Deleted

PARCEL	OWNER	PARCEL	OWNER	PARCEL	OWNER
1 Rev. 2	Leroy Buckley	68	Laola C. Wiseman	78 Rev.	Clifton W. & Helen J. Livingston J.T.
57-59-F59 64-64A-65	E. P. Moe	69	Laola C. & Fred B. Wiseman J.T.	79 & 79-A	Ernest W. & Virginia J. Kugler J.T.
60 Rev. 2	Wm. James Stark	70	Carl Emil Nelson	80 & 80-A	George S. & Elizabeth B. Dalgetty J.T.
61	Ora H. George John F. Shafroth J.T.	71-73	Town of Georgetown	84	Government Land
62 Rev.	Wm. James Stark	72	Richard Johnson	A3	Philip Main & Alix C. Main J.T.
63	Forrest Ball	74 & 74-A	Lawrence M., Thomas Leo & Eleanor Ann McHugh J.T.	60-A	Corb S. Bedell
66	Erskine M. McClellan	75 Rev. 2	Lester Evans & Poige F. Evans J.T.	77-A	Ellen C. Lytle
67	Leo Rockwell	76	S.S. Horris		
		77	George Old		

A=10°17' L1
D=01°00'
T=515.6'
L=1028.3'
R=5730.0'

Sta -0+00.3 Base Line +
(Call) P.O.C. 358+82.5 P.W.A. 6009-C

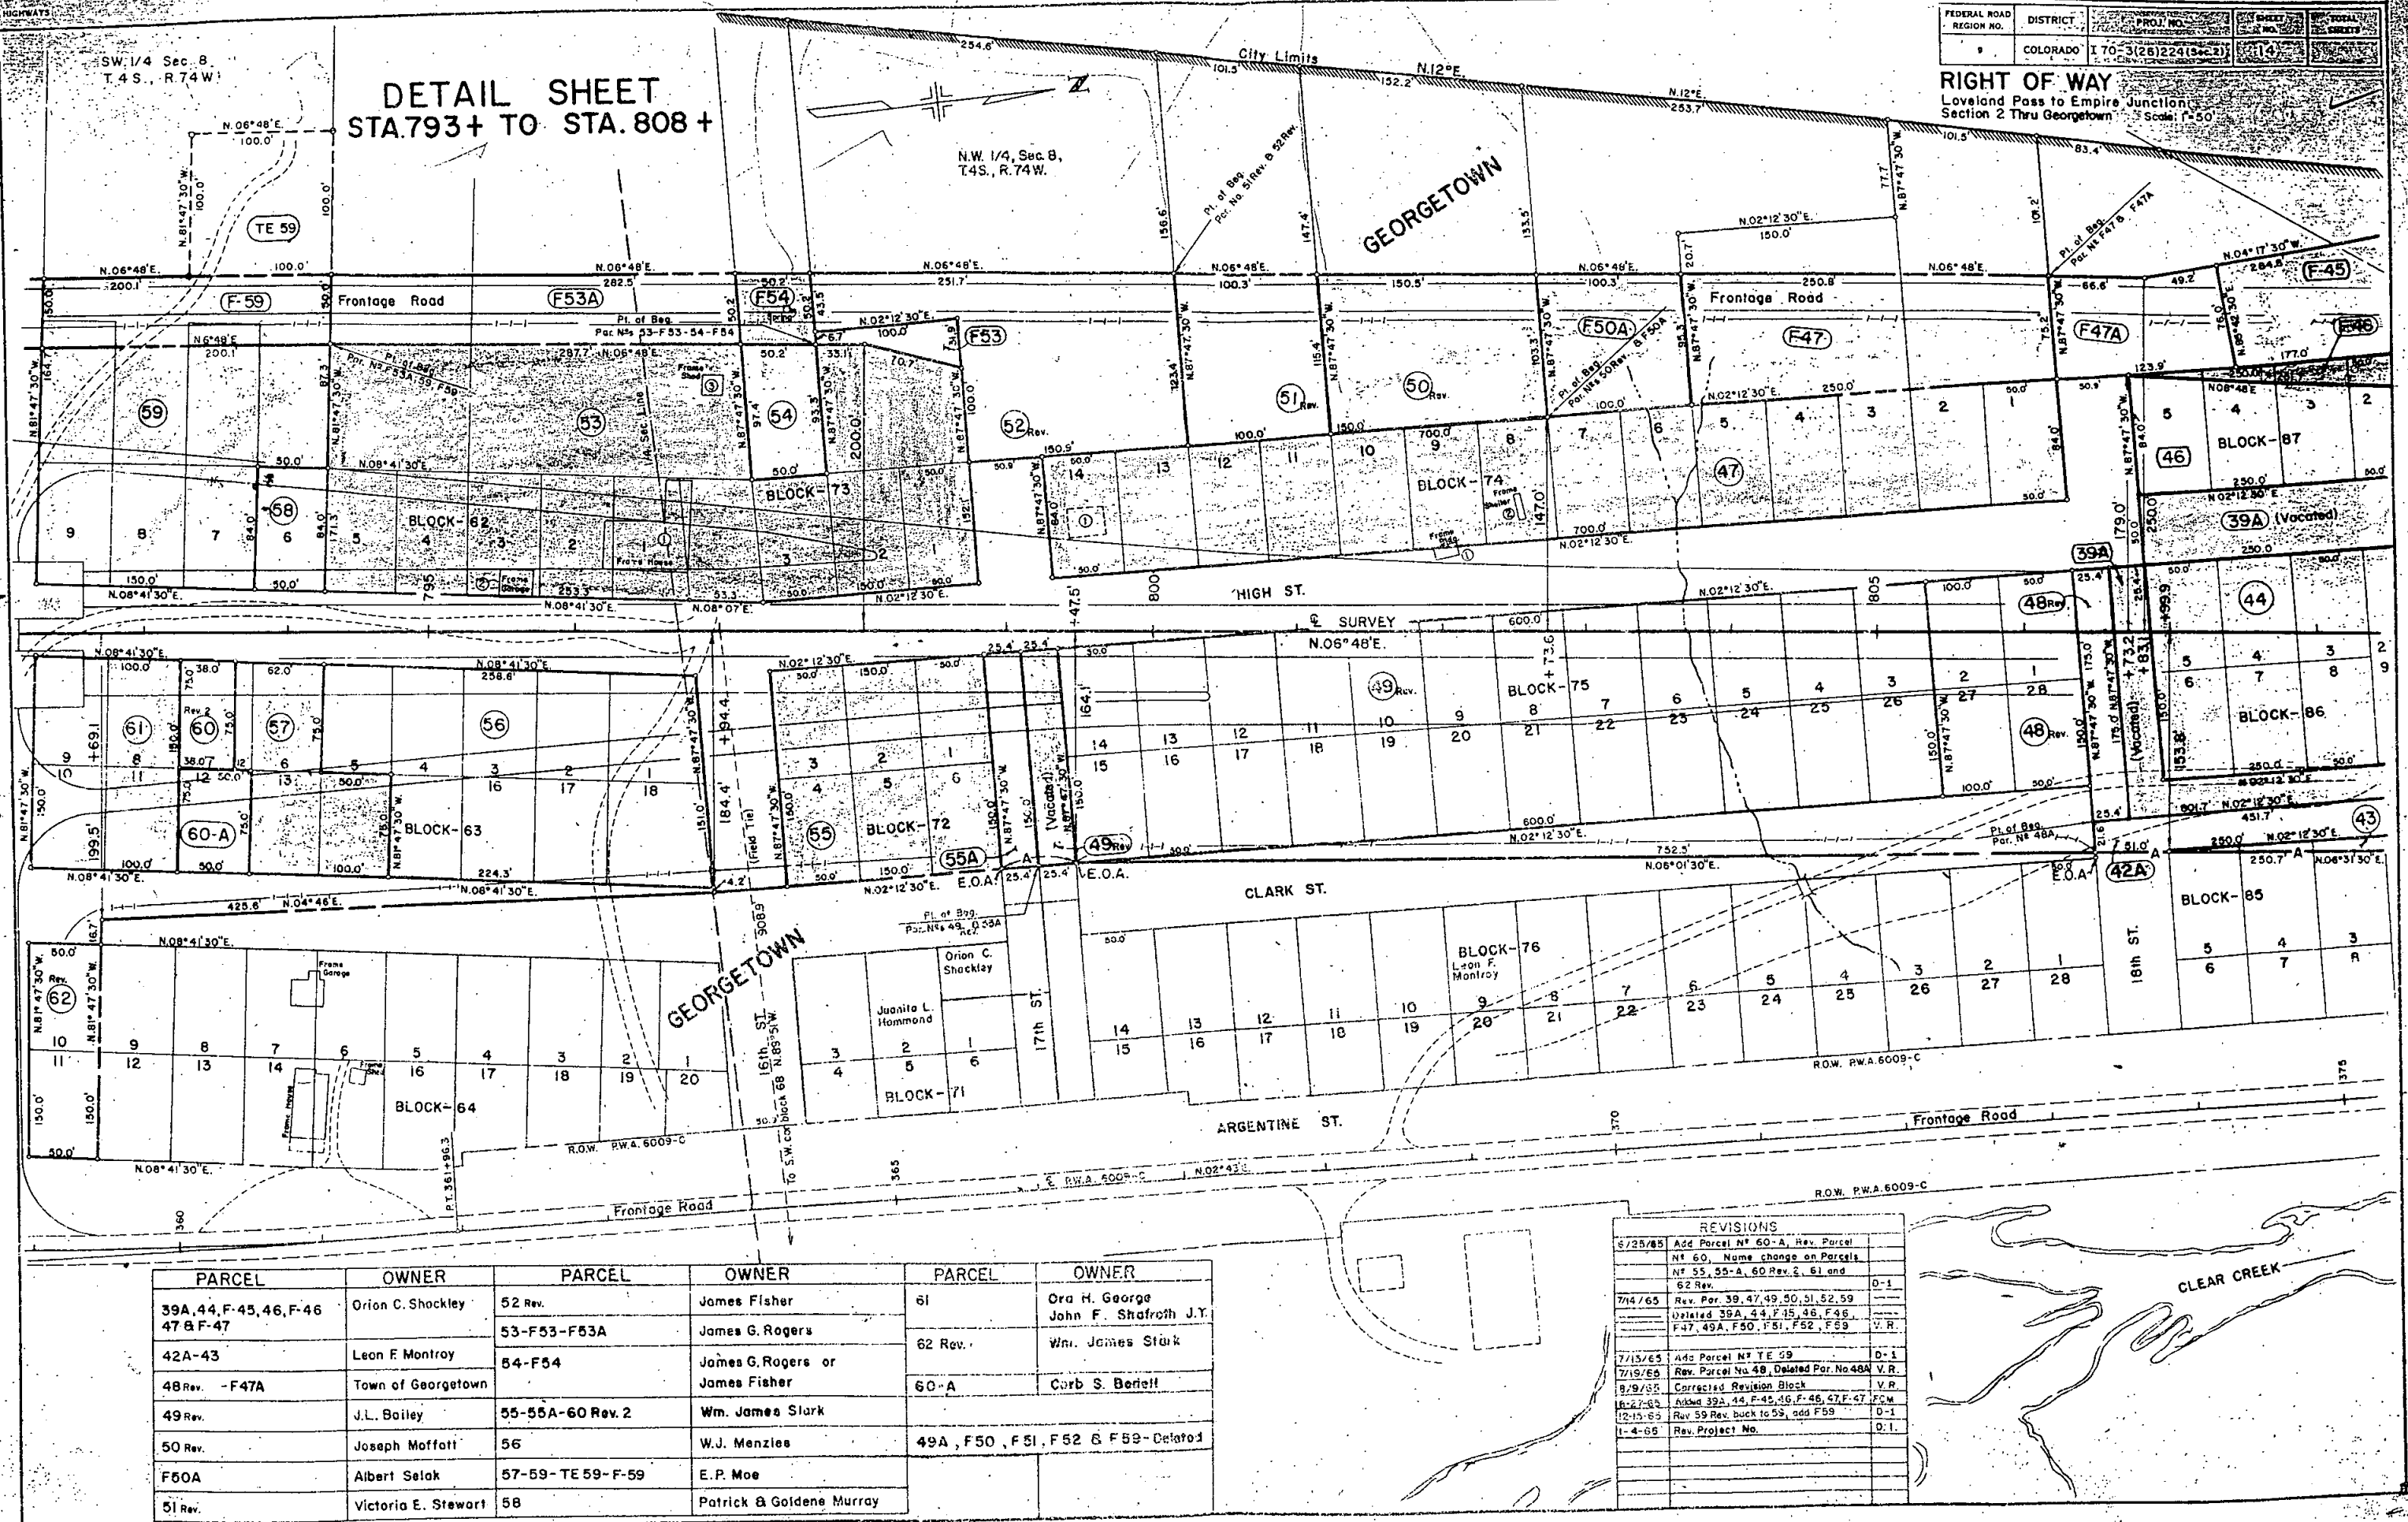


FEDERAL ROAD REGION NO.	DISTRICT	PROJ. NO.	SHEET NO.	TOTAL SHEETS
1	COLORADO	I 70-3(26)224(S+C2)	14	14

RIGHT OF WAY
Loveland Pass to Empire Junction
Section 2 Thru Georgetown
Scale: 1"=50'

PARCEL	OWNER	PARCEL	OWNER	PARCEL	OWNER
39A, 44, F-45, 46, F-46, 47 & F-47	Orion C. Shockley	52 Rev.	James Fisher	51	Ora H. George John F. Shafroth J.Y.
42A-43	Leon F. Montroy	53-F53-F53A	James G. Rogers	62 Rev.	Wm. James Stark
48 Rev. -F47A	Town of Georgetown	54-F54	James G. Rogers or James Fisher	60-A	Corb S. Benett
49 Rev.	J.L. Bailey	55-55A-60 Rev. 2	Wm. James Stark		
50 Rev.	Joseph Moffatt	56	W.J. Menzies	49A, F50, F51, F52 & F59-Deleted	
F50A	Albert Selak	57-59-TE59-F-59	E.P. Moe		
51 Rev.	Victoria E. Stewart	58	Patrick & Goldene Murray		

REVISIONS	
5/25/65	Add Parcel No. 60-A, Rev. Parcel No. 60, Name change on Parcels No. 55, 55-A, 60 Rev. 2, 61 and 62 Rev.
7/14/65	Rev. Par. 39, 47, 49, 50, 51, 52, 59 Deleted 39A, 44, F-45, 46, F-46, F-47, 49A, F50, F51, F52, F59
7/15/65	Add Parcel No. TE 59
7/19/65	Rev. Parcel No. 49, Deleted Par. No. 48A
9/9/65	Corrected Revision Block
10-27-65	Add 39A, 44, F-45, 46, F-46, 47, F-47
12-15-65	Rev 59 Rev. back to 59, add F59
1-4-66	Rev. Project No.

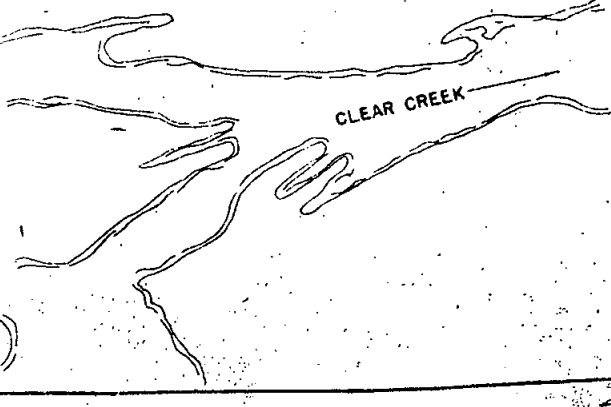

SILVER QUEEN
SURVEY N° 538

R.E.
DEMMON
SUR. N°
219

FREE COINAGE LODE
SURVEY N° 12526

DETAIL SHEET STA. 807+ TO STA. 823+

PROGRESSION LODE
SURVEY 592-A

N.W. 1/4, Sec. 8
T.4S., R.74W.


REVISIONS	
7-14-65	Rev. 34, 39, 41, Deleted 34
	F 34A, F 34, 39A, 41A, —
	44, 45, 45A, F 45, 46B, F 46 —
7/19/65	Rev. 37, Deleted 37A, 37B —
	38, 38A, F 37, F 37A, F 38 —
8-27-65	Added 39, 39A, 44, 45, 45A, F 45 —
	46 B F-46 —
12-15-65	Add Lodes —
1-4-66	Rev. Project No. —
1-31-66	Add Par. X-45, Y-45 —

FEDERAL ROAD REGION NO.	DISTRICT	PROJ. NO.	SHEET NO.	TOTAL SHEETS
9	COLORADO	I 70-3(26)288(Rec. 2)	15	

RIGHT OF WAY

Loveland Pass to Empire Junction
Section 2 Thru Georgetown.
Scale: 1"=50'

NORTH AMERICAN LODE
SURVEY 1965

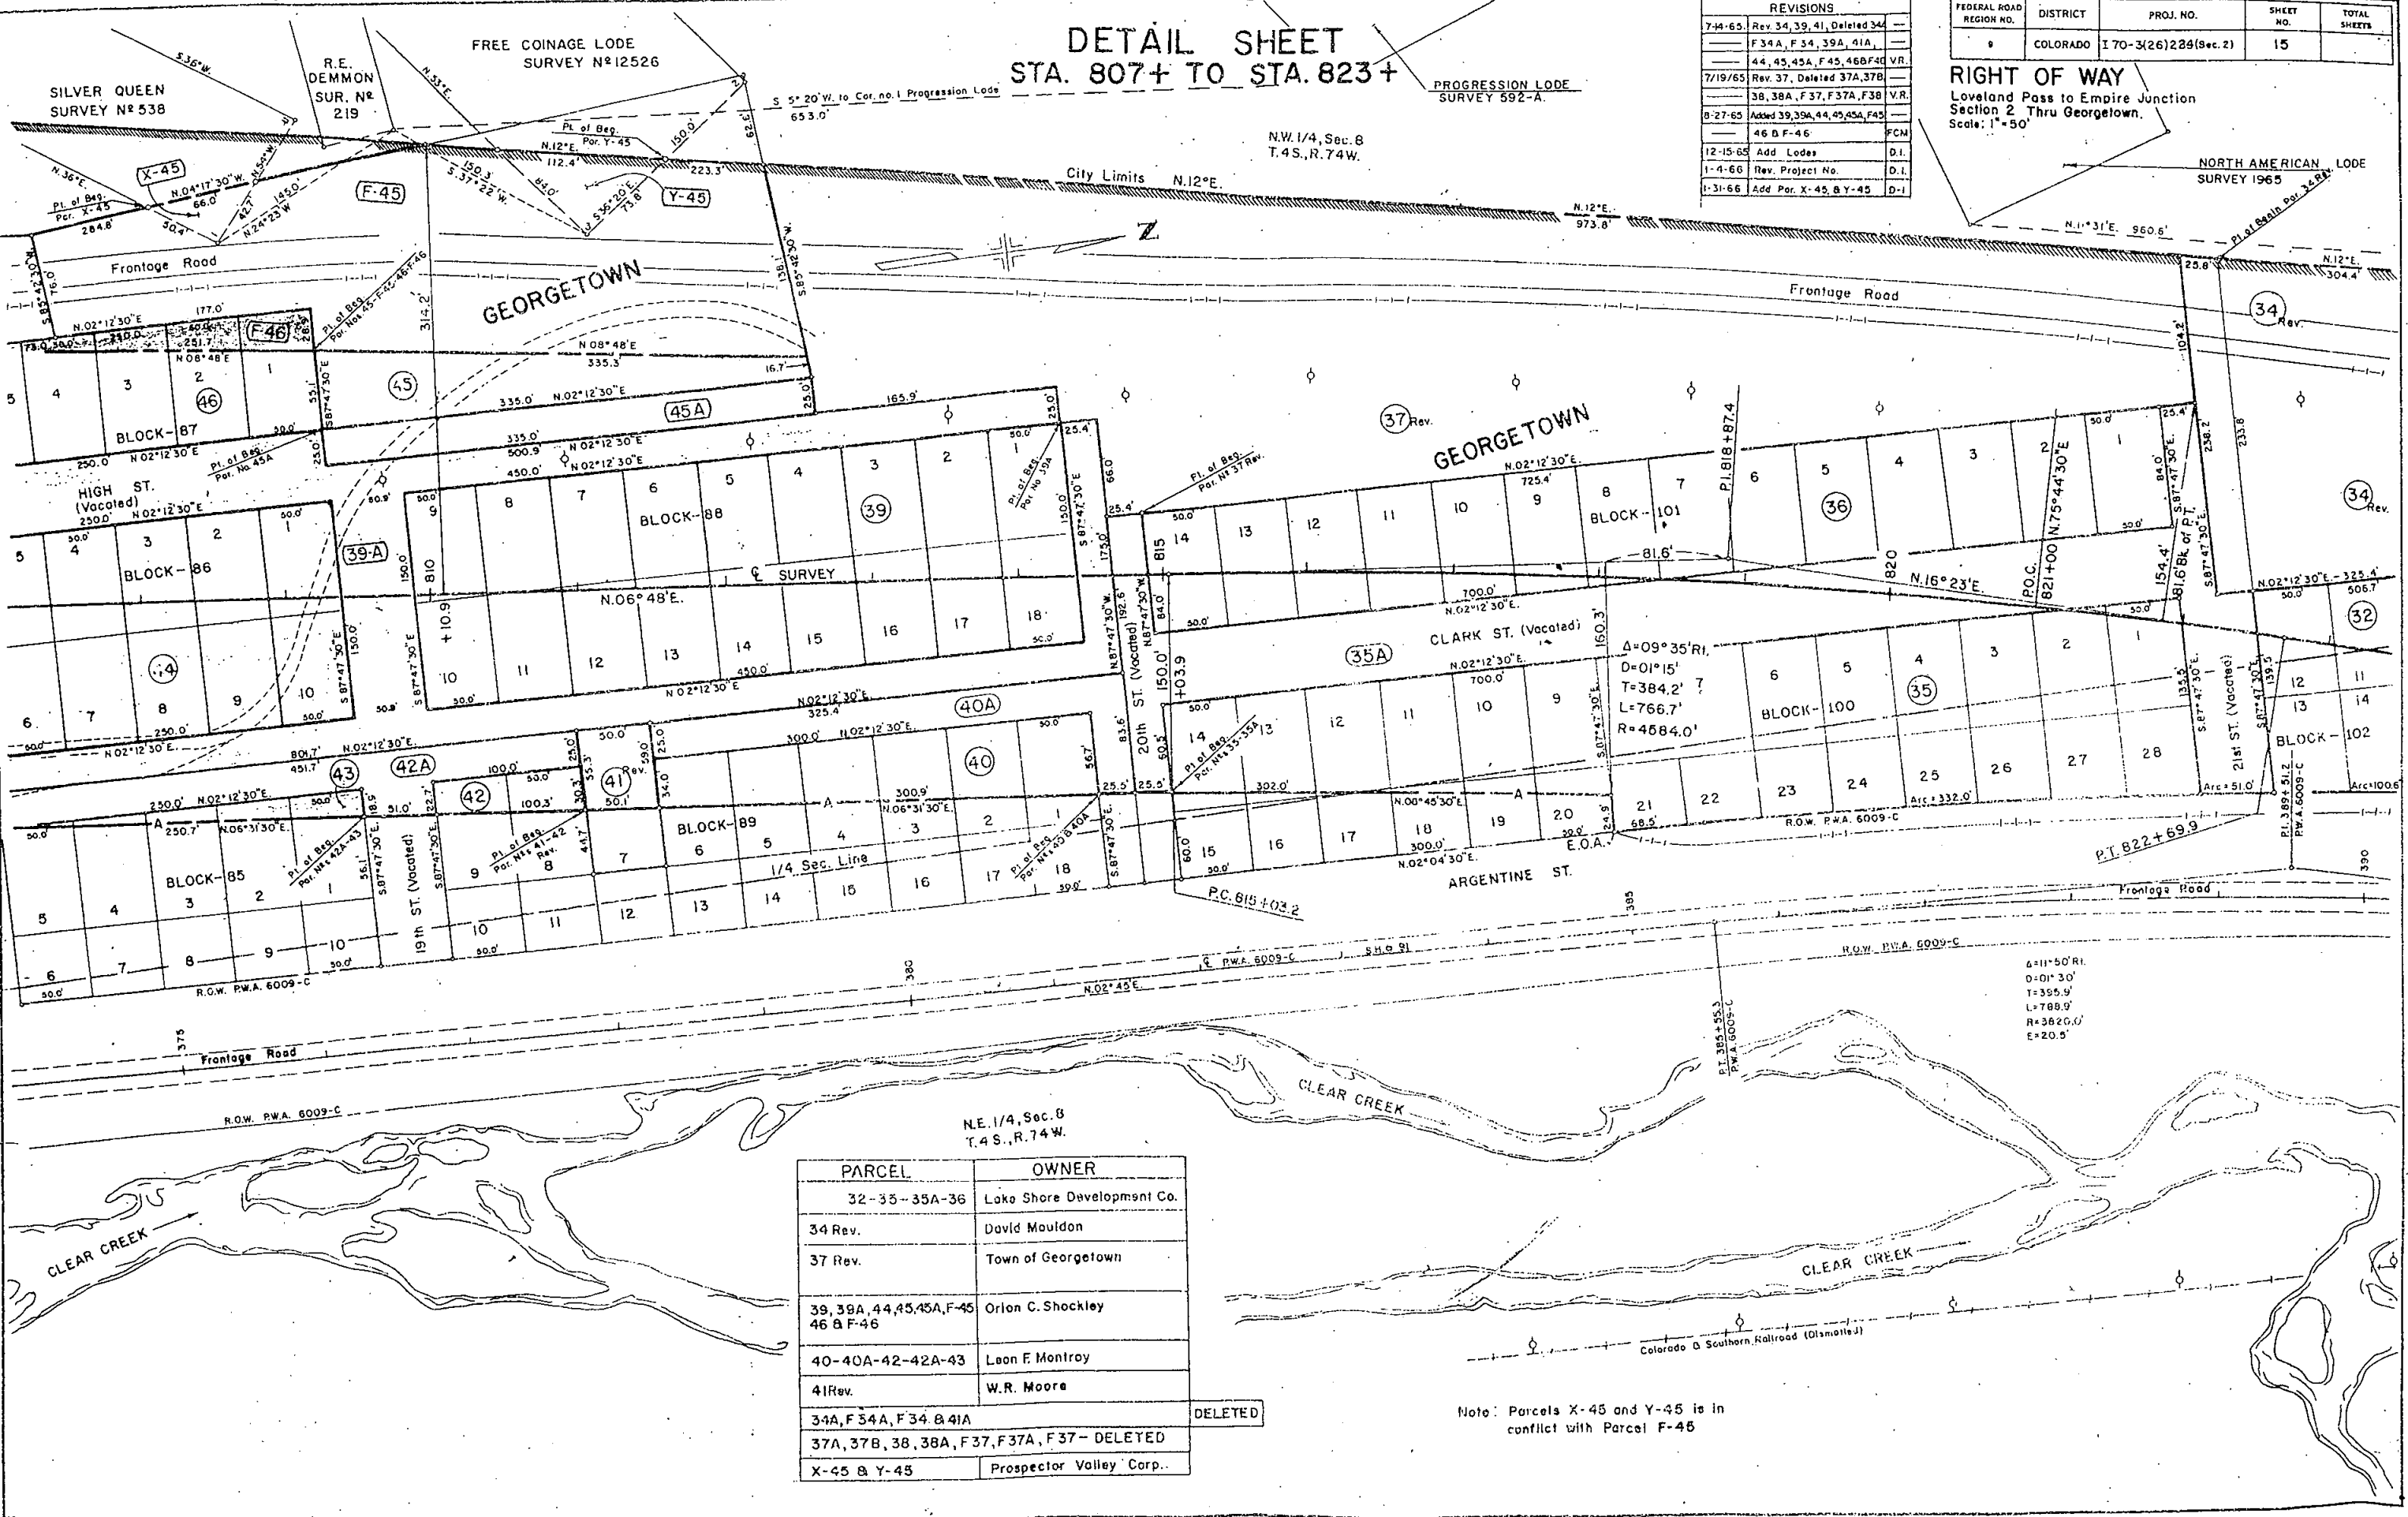

N.E. 1/4, Sec. 8
T.4S., R.74W.

PARCEL	OWNER
32-33-35A-36	Lake Shore Development Co.
34 Rev.	David Moulton
37 Rev.	Town of Georgetown
39, 39A, 44, 45, 45A, F-45 46 & F-46	Orlon C. Shockley
40-40A-42-42A-43	Leon F. Montroy
41 Rev.	W.R. Moore
34A, F 34A, F 34 & 41A	DELETED
37A, 37B, 38, 38A, F 37, F 37A, F 37 —	DELETED
X-45 & Y-45	Prospector Valley Corp.

Note: Parcels X-45 and Y-45 is in
conflict with Parcel F-45


DETAIL SHEET STA. 822+ TO STA. 837+

REVISIONS	
7-8-65	Rev 34 B Deleted F-34 FCM
7-16-65	Rev 23 B 33 Del. 23A B 33 V.R.
12-15-65	Name change Par. 24, 24A
	F-24, 25, 26, 26A, F26
	B F-26A
1-4-66	Rev Project No.
	D.I.

FEDERAL ROAD DISTRICT	PROJ. NO.	SHEET NO.	TOTAL SHEETS
COLORADO	I 70-3(26)224(9a)	16	


RIGHT OF WAY
Loveland Pass to Empire Junction
Section 2 Thru Georgetown
Scale: 1"=50'

HANSBROUGH LODGE
SURVEY N° 622A

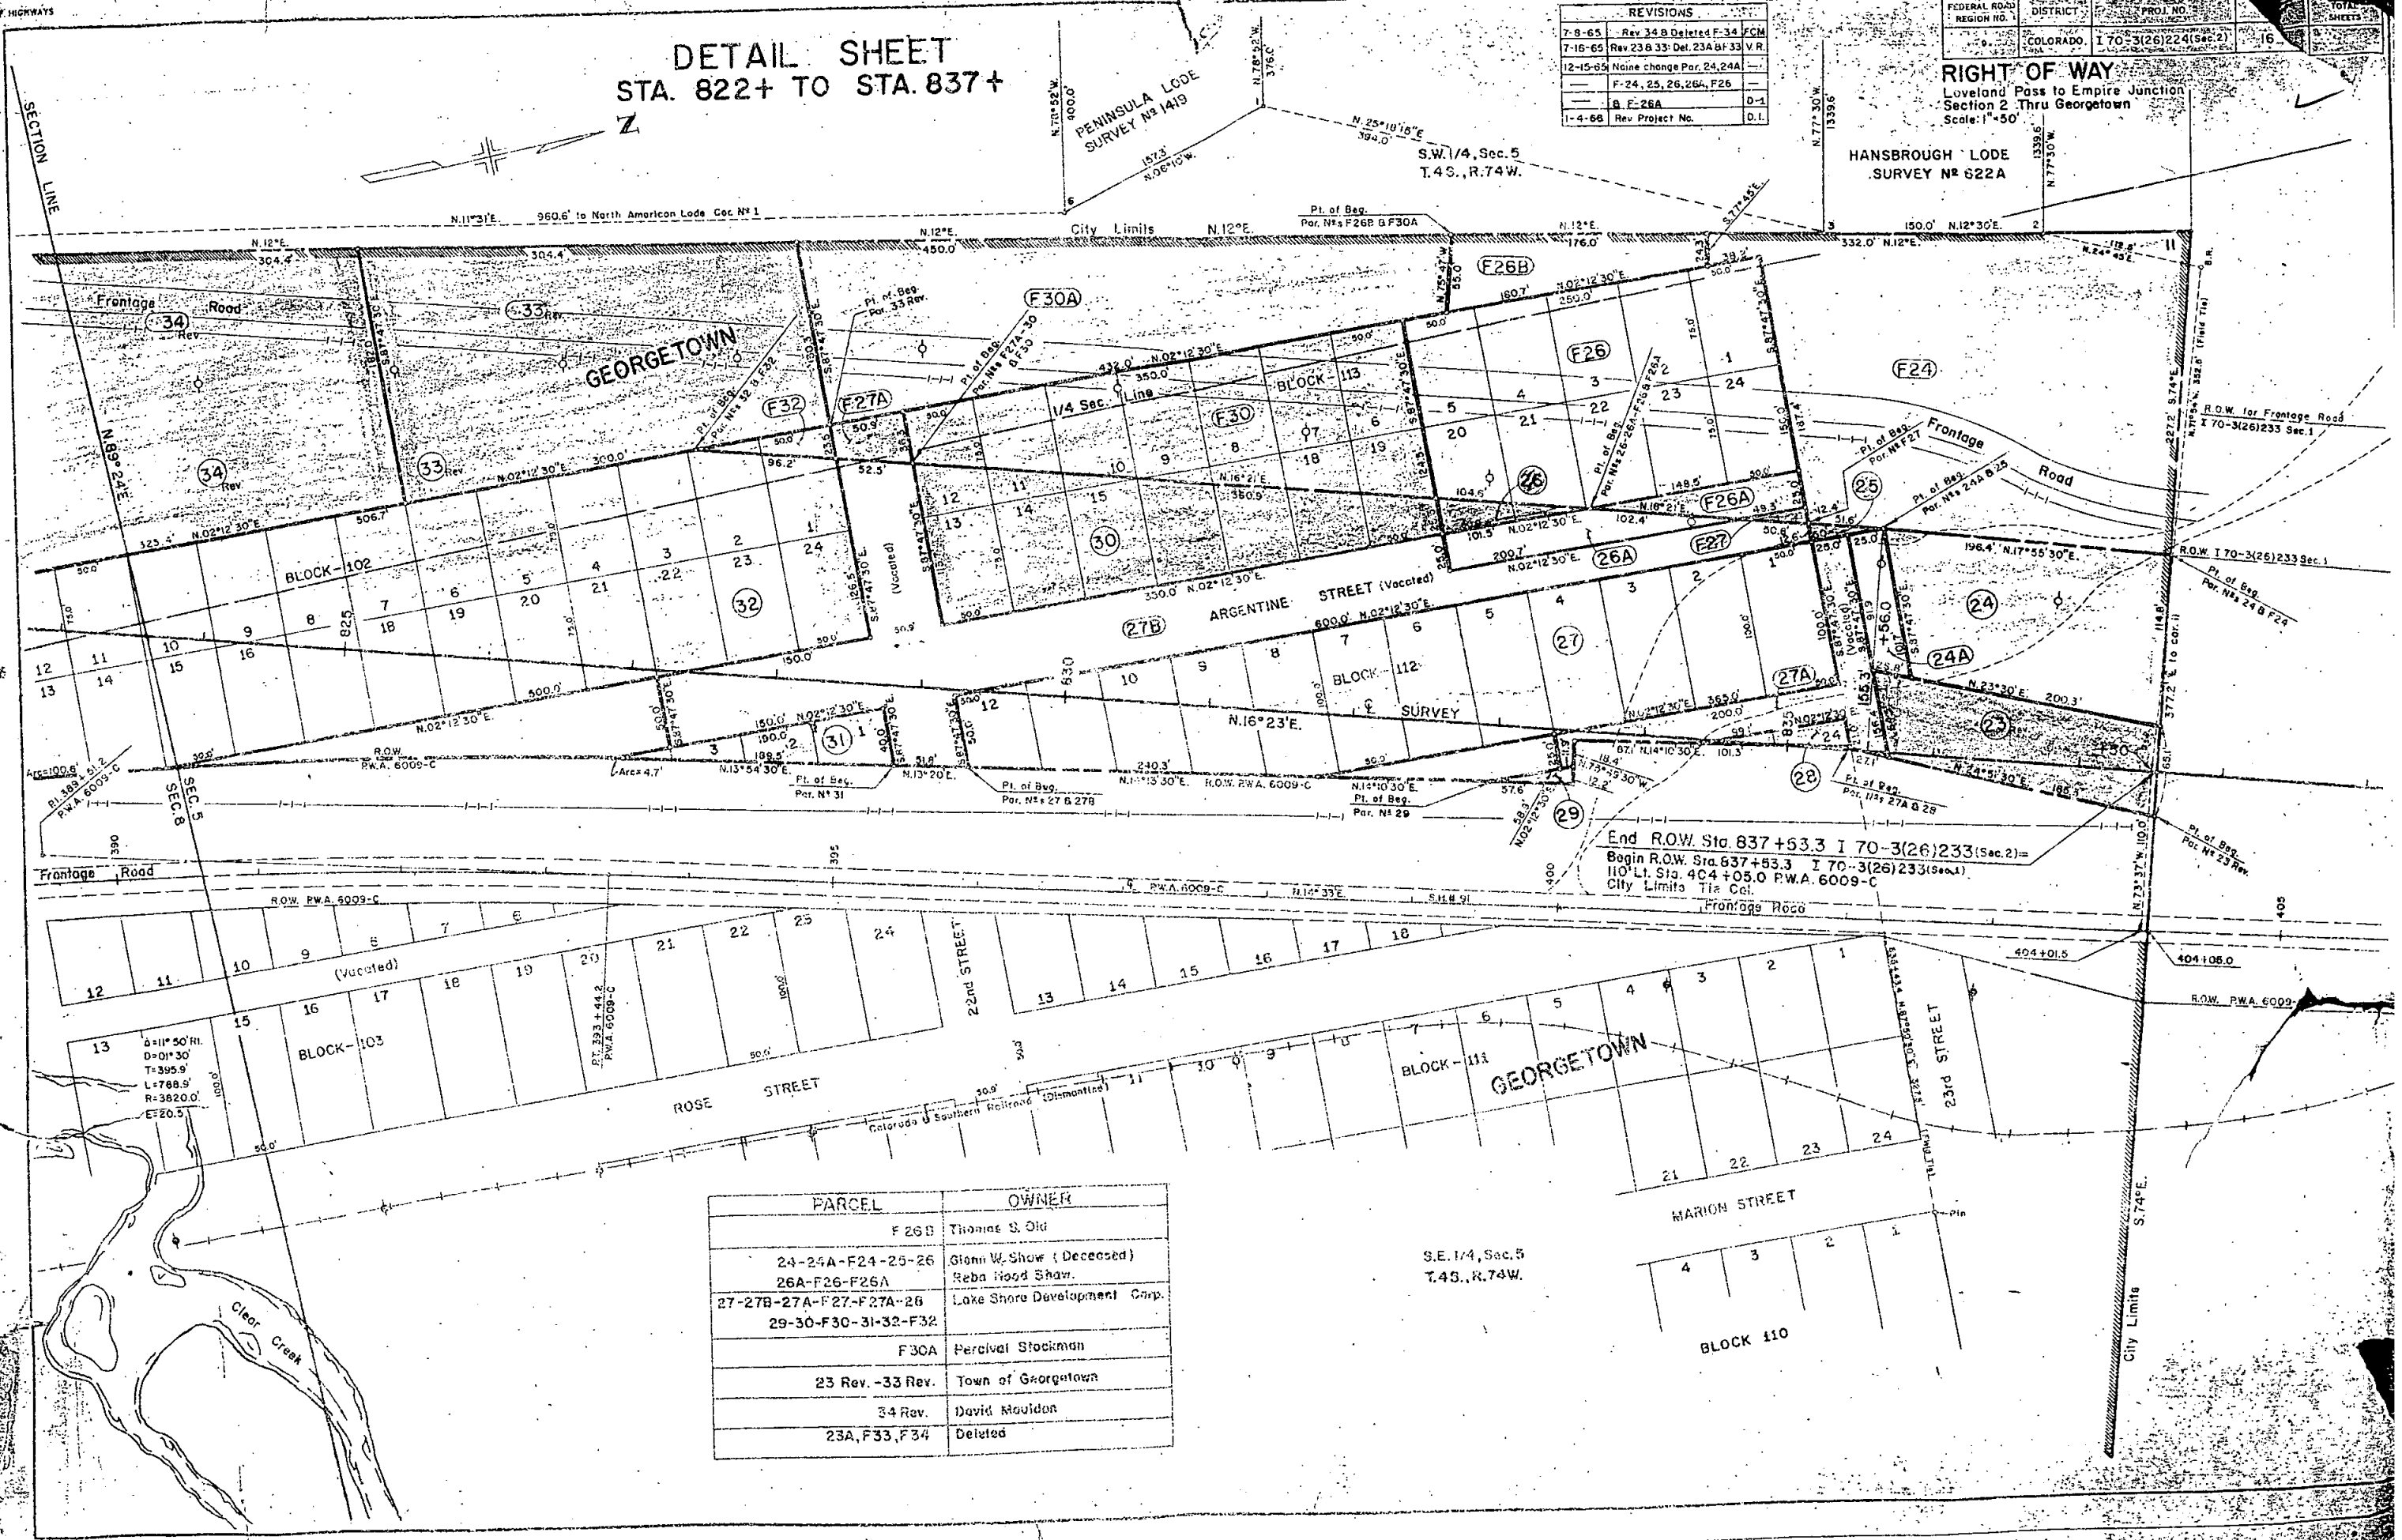

PARCEL	OWNER
F 26B	Thomas S. Old
24-24A-F24-25-26	Glen W. Shaw (Deceased)
26A-F26-F26A	Reba Hood Shaw
27-27B-27A-F27-F27A-28	Lake Shore Development Corp.
29-30-F30-31-32-F32	
F30A	Perceval Stockman
23 Rev.-33 Rev.	Town of Georgetown
34 Rev.	David Moulton
23A, F33, F34	Deleted

S.E. 1/4, Sec. 5
T.4S., R.74W.

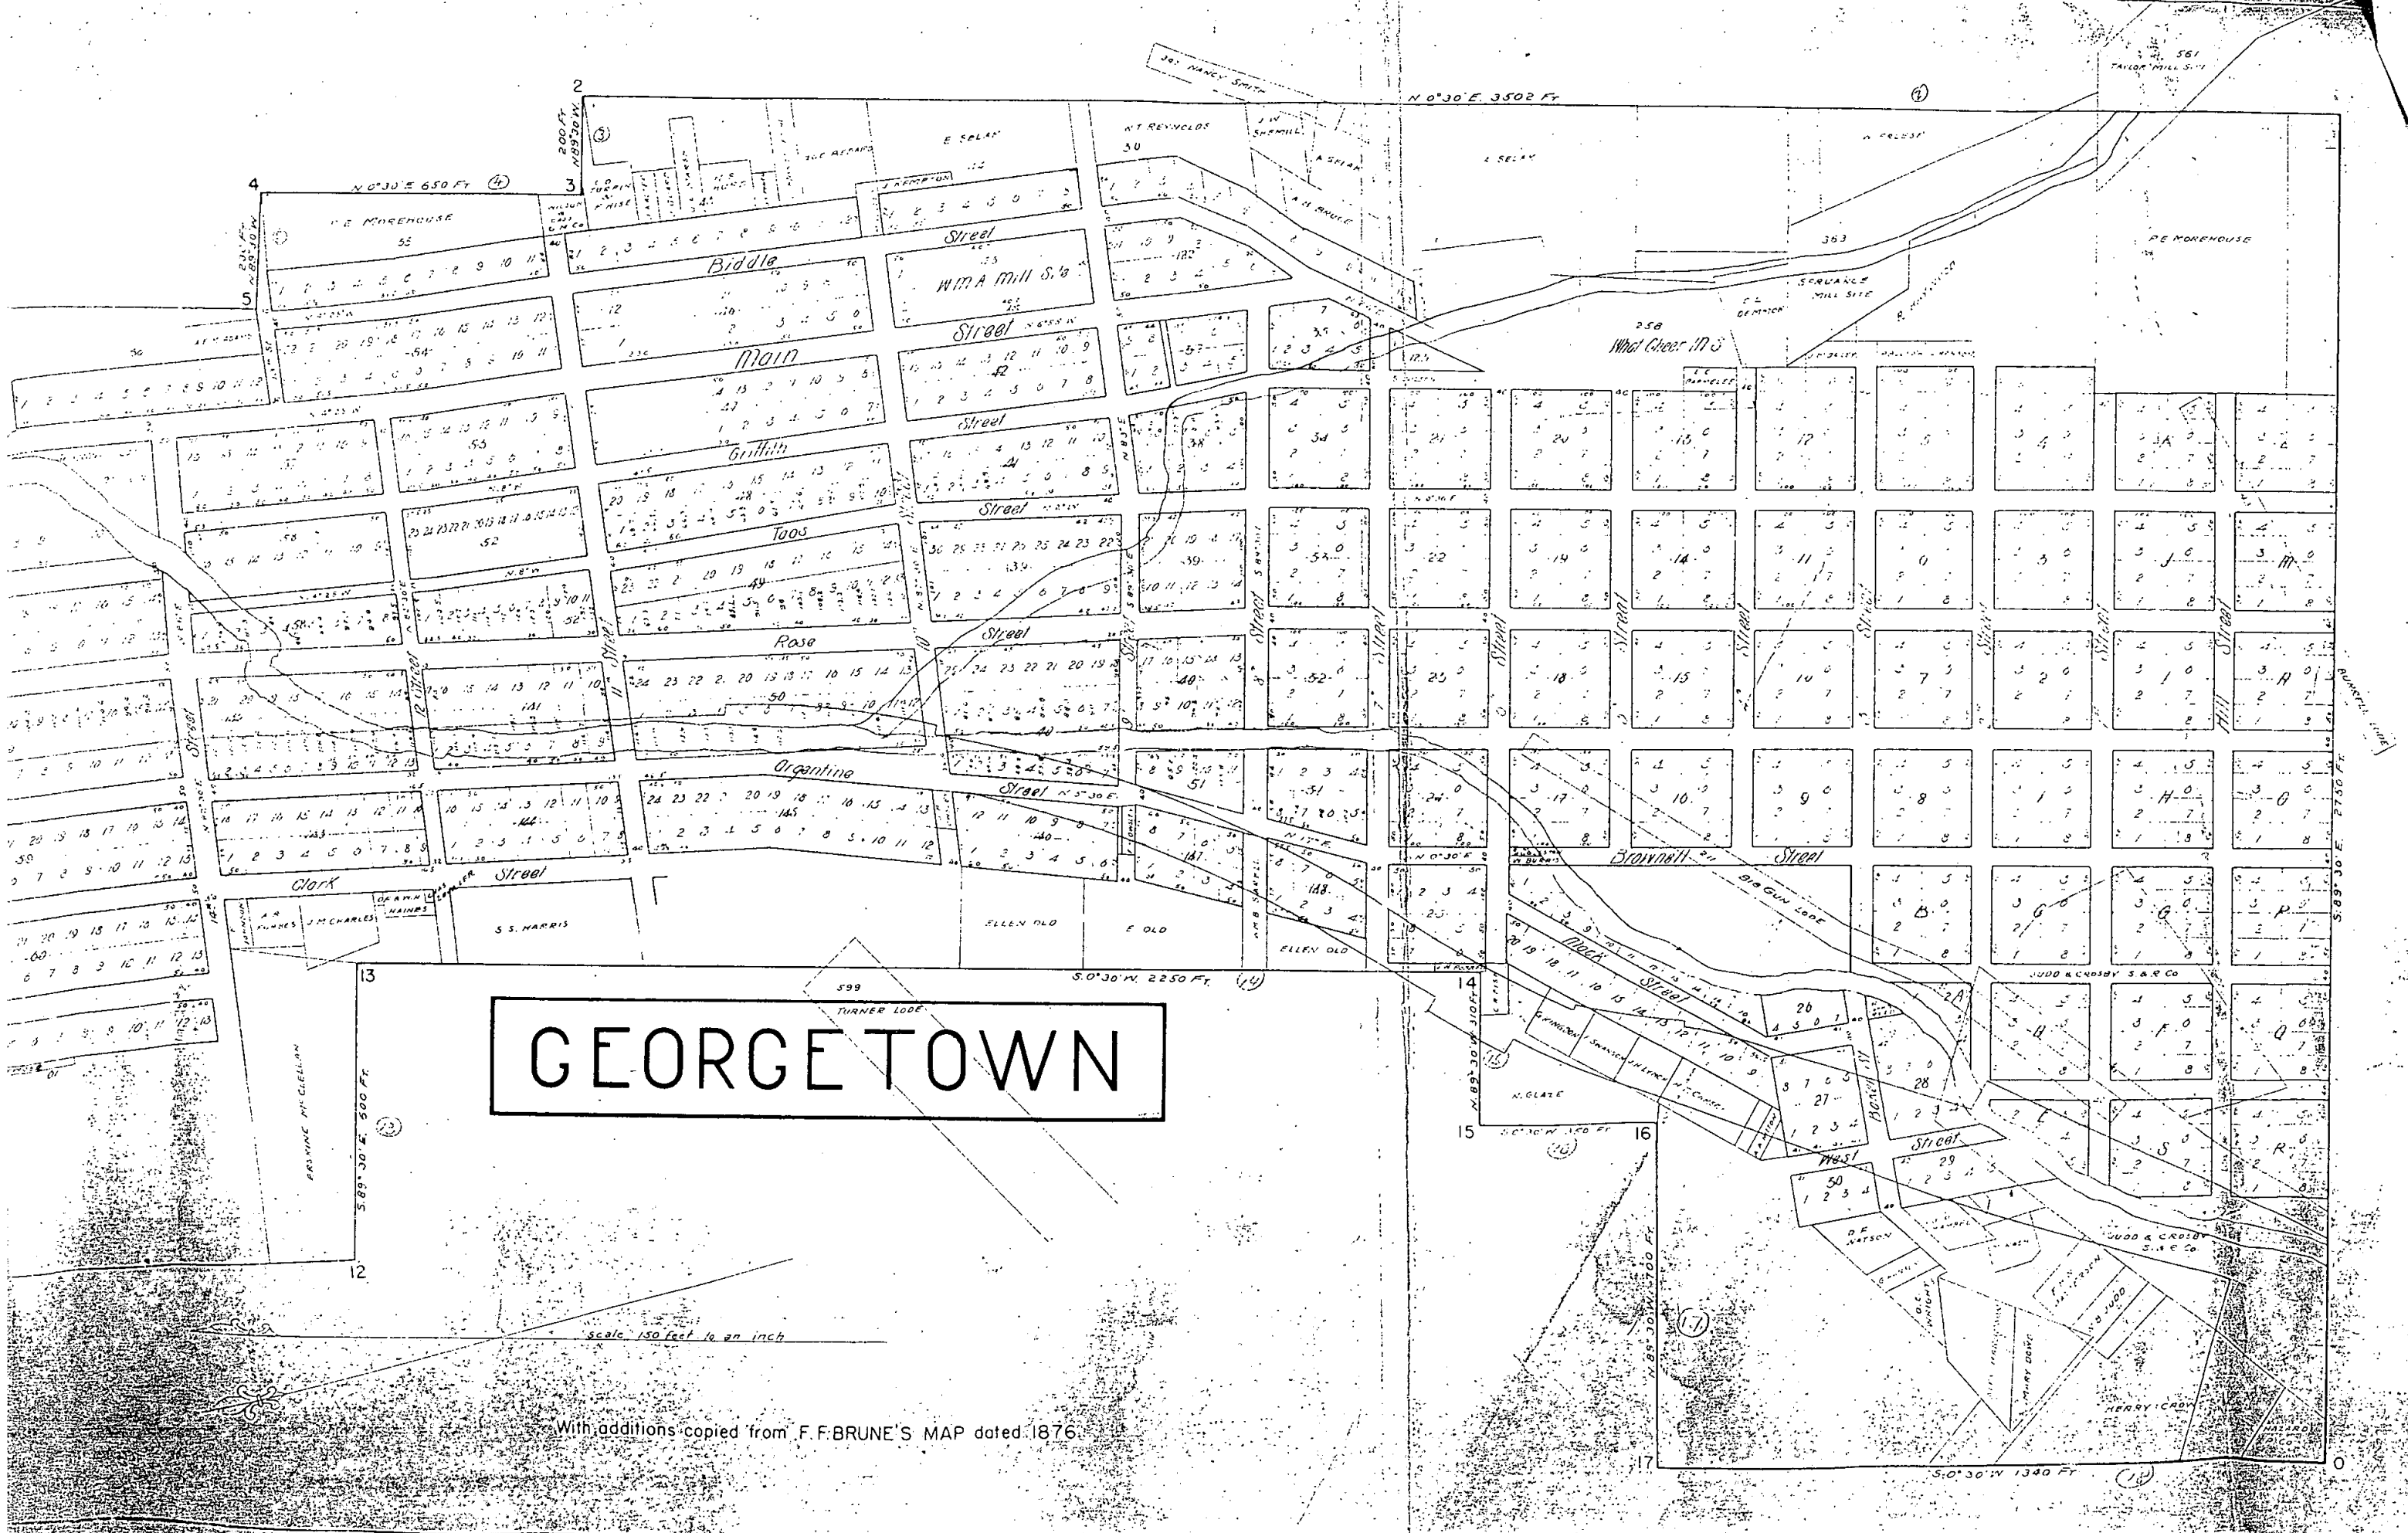

N 29° 30' W 1530.0'



N 0° 30' E 2250 Ft

N 0° 30' E 2200 Ft

S 3° 30' E 5470 Ft

Cemetery

Lake

367 B ECLIPSE

MILL SITE

STEWART S. R. CO.

Marion

Rose

Argentine

Clark

High Street

DAVID MAULDON

E.W. ROGERS

J.W. BURDICK

JAMES BURDICK

J.A. FISHER

ELLEN OLD

JULIEN MURRAY

VICTORIA STEWART

THOMAS S. OLD

J.A. FISHER