

COLORADO DEPARTMENT OF HIGHWAYS


PLAN AND PROFILE OF PROPOSED COLORADO PROJECT NO. 170-3(79)243 STATE HIGHWAY NO. 70 CLEAR CREEK COUNTY RIGHT OF WAY

Information Obtained from Available County Records

SCALE OF ORIGINAL DRAWINGS

DETAIL SHEETS 1" = 50'
OWNERSHIP MAP 1" = 200'

ROW LENGTH OF PROJECT = 0.282 MILES

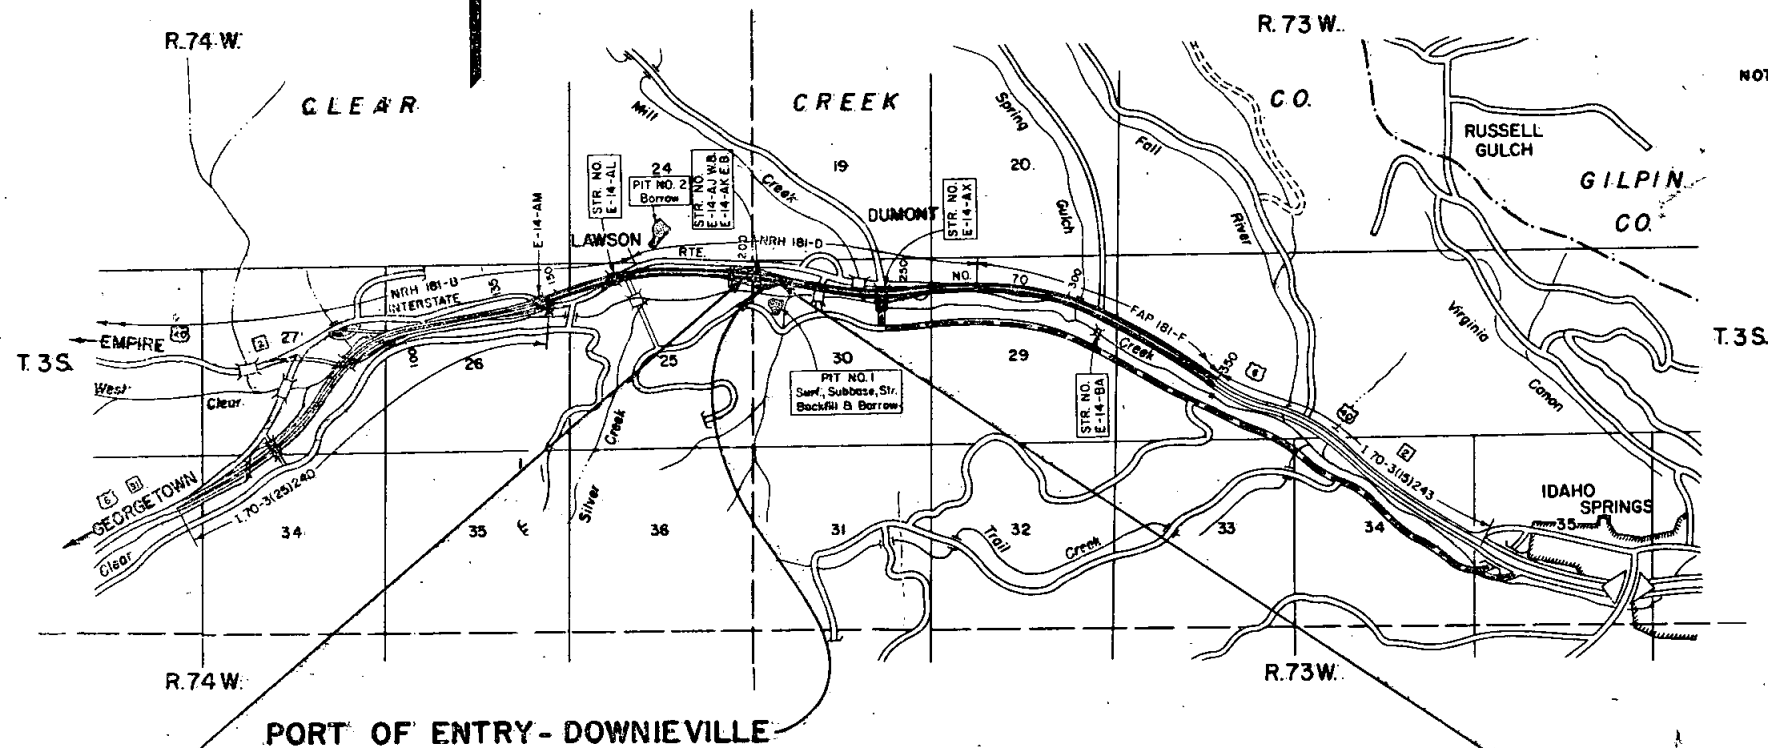

P.O.S.T. 200+06.8 Begin 170-3(79)243=
R.O.S.T. 200+06.8 on Proj. 170-3(7)240 Sec. 1

P.O.T. 214+97.4 End 170-3(79)243=
P.O.T. 214+97.4 on Proj. 170-3(7)240 Sec. 2

0 1/2 1 2
SCALE IN MILES

CONVENTIONAL SIGNS

CENTER LINE	PLAT SHEET	WELL	SHED
RIGHT OF WAY LINE			
COUNTY LINE			
TOWNSHIP OR RANGE LINE			
LAND LINES	SECTION LINE	1/4 SECTION LINE	1/2 SECTION LINE
20,000 L. LUMINAIRES			
BARBED WIRE FENCE			
COMBINATION WIRE FENCE			
WIRE CABLE GUARD FENCE			
TELEPHONE & TELEGRAPH LINES			
POWER LINE			
DETOUR			
PRESERVE ROAD (Plan Sheets)			
ACCESS DENIED BY DEED	A		A
CONTROL OF ACCESS LINE			
ACCESS POINTS (Freeways)			

FEDERAL ROAD REGION NO.	DIVISION	PROJ. NO.	SHEET NO.	TOTAL SHEETS
VIII	COLORADO	170-3(79)243	1	5

RIGHT OF WAY
PORT OF ENTRY -
DOWNIEVILLE

REVISIONS		
7-19-74	Add to P.O.E.	GM

INDEX OF SHEETS.

SHEET NO.

1. Title Sheet.
2. Tabulation Sheet.
3. Detail Sheet Showing Right of Way.
4. Detail Sheet Showing Port of Entry.
5. Ownership Map.

NOTE: THIS PROJECT CALCULATED AND CHECKED BY FIELD FORCES.

PROJ. 170-3(79)243

RIGHT OF WAY PORT OF ENTRY-DOWNIEVILLE

[illegible]

FEDERAL ROAD REGION NO.	DIVISION	PROJ. NO.	SHEET NO.	TOTAL SHEETS
VIII	COLORADO	1 70-3(79) 243	3	5


RIGHT OF WAY

PORT OF ENTRY -
2. DOWNIEVILLE

REVISIONS		
7-19-74	Rev. 283A, Del. 384	GR
"	Add Survey Placers	GR

PRESENT
A = 11° 48'
D = 1° 00'
T = 592.1
L = 1180.0'
R = 5730.0'

Crimea Lodge
Survey No 1144

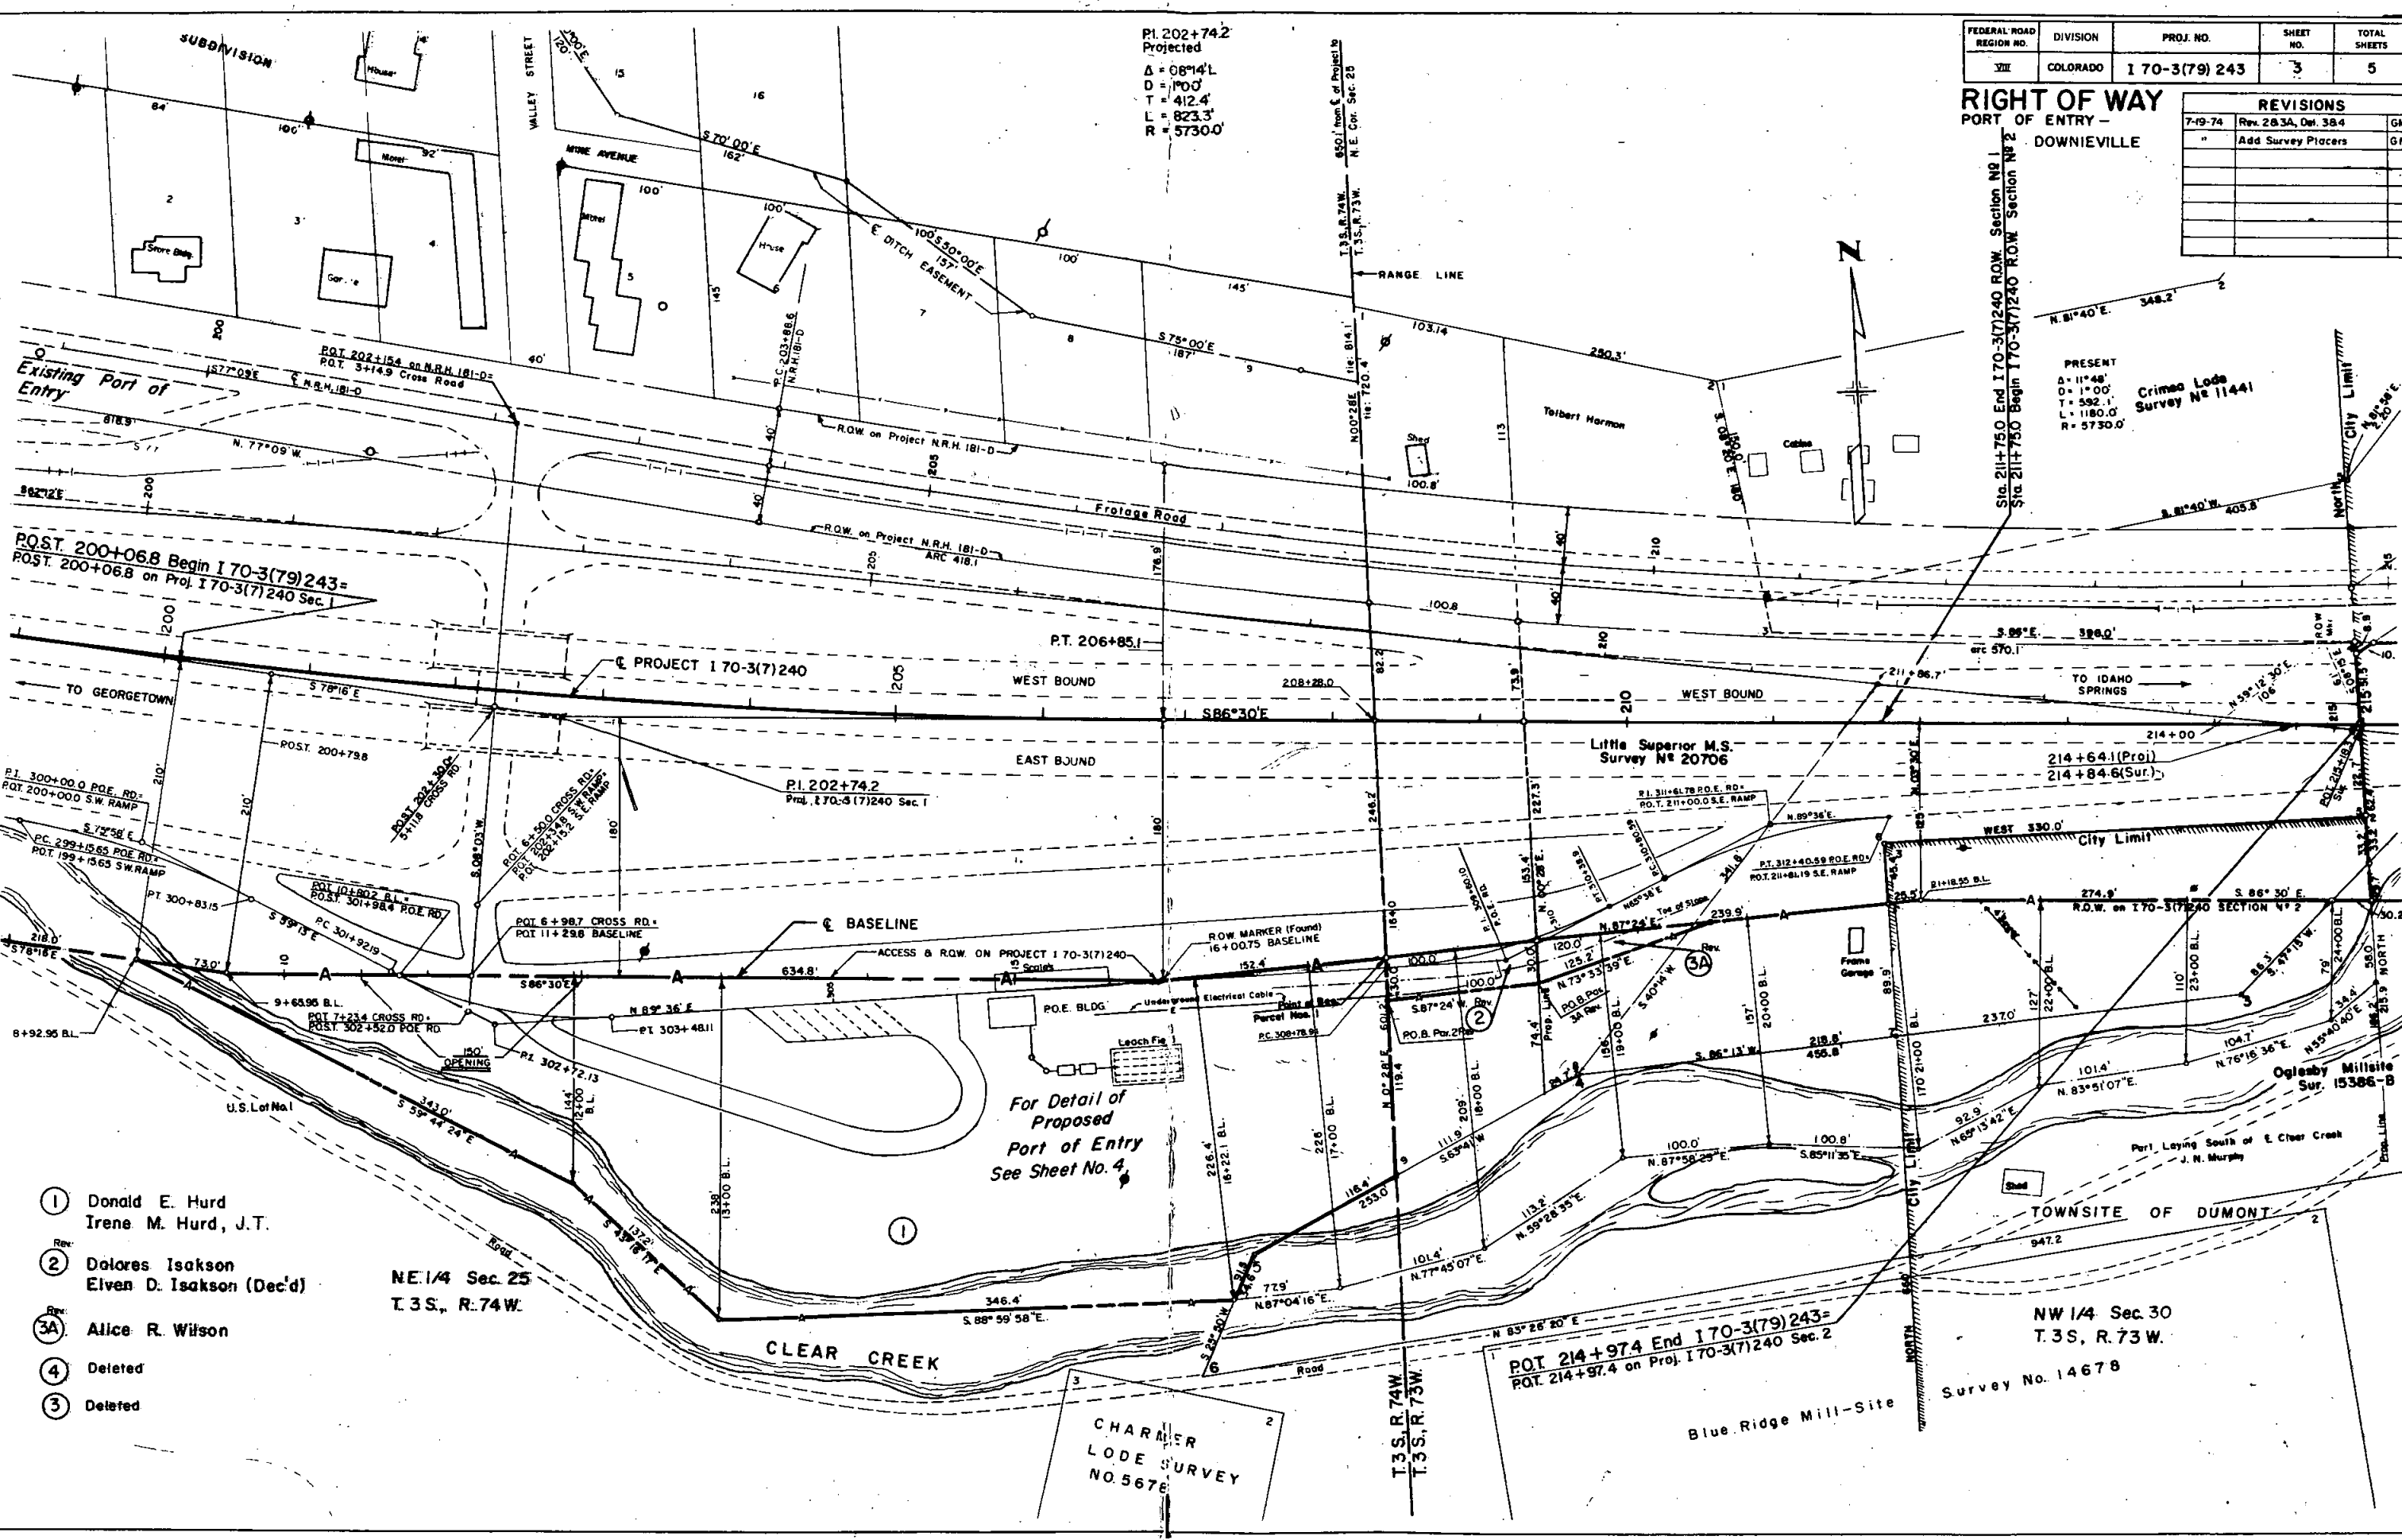

- ① Donald E. Hurd
Irene M. Hurd, J.T.
- Rev:
- ② Dolores Isakson
Elven D. Isakson (Dec'd)
- Rev:
- ③A Alice R. Wilson
- ④ Deleted
- ⑤ Deleted

N.E. 1/4 Sec. 25
T. 3 S., R. 74 W.

NW 1/4 Sec. 30
T. 3 S., R. 73 W.

Survey No. 14678

POT 214 + 97.4 End 170-3(79)243=
POT 214 + 97.4 on Proj. 170-3(7)240 Sec. 2

Blue Ridge Mill-Site


CHARMER
LODE SURVEY
NO. 5678

PORT OF ENTRY - PLAN

FEDERAL ROAD REGION NO.	DIVISION	PROJ. NO.	SHEET NO.	TOTAL SHEETS
VIII	COLORADO	170-3(79)243	4	5



RIGHT OF WAY		
PORT OF ENTRY - DOWNIEVILLE		
"5 Bar @ 1'-00" OC - 3" CI		
Note: Scale apron to have 0% grade both transversely and longitudinally		

REVISIONS		
7/19/74	Add to P.O.E.	GM

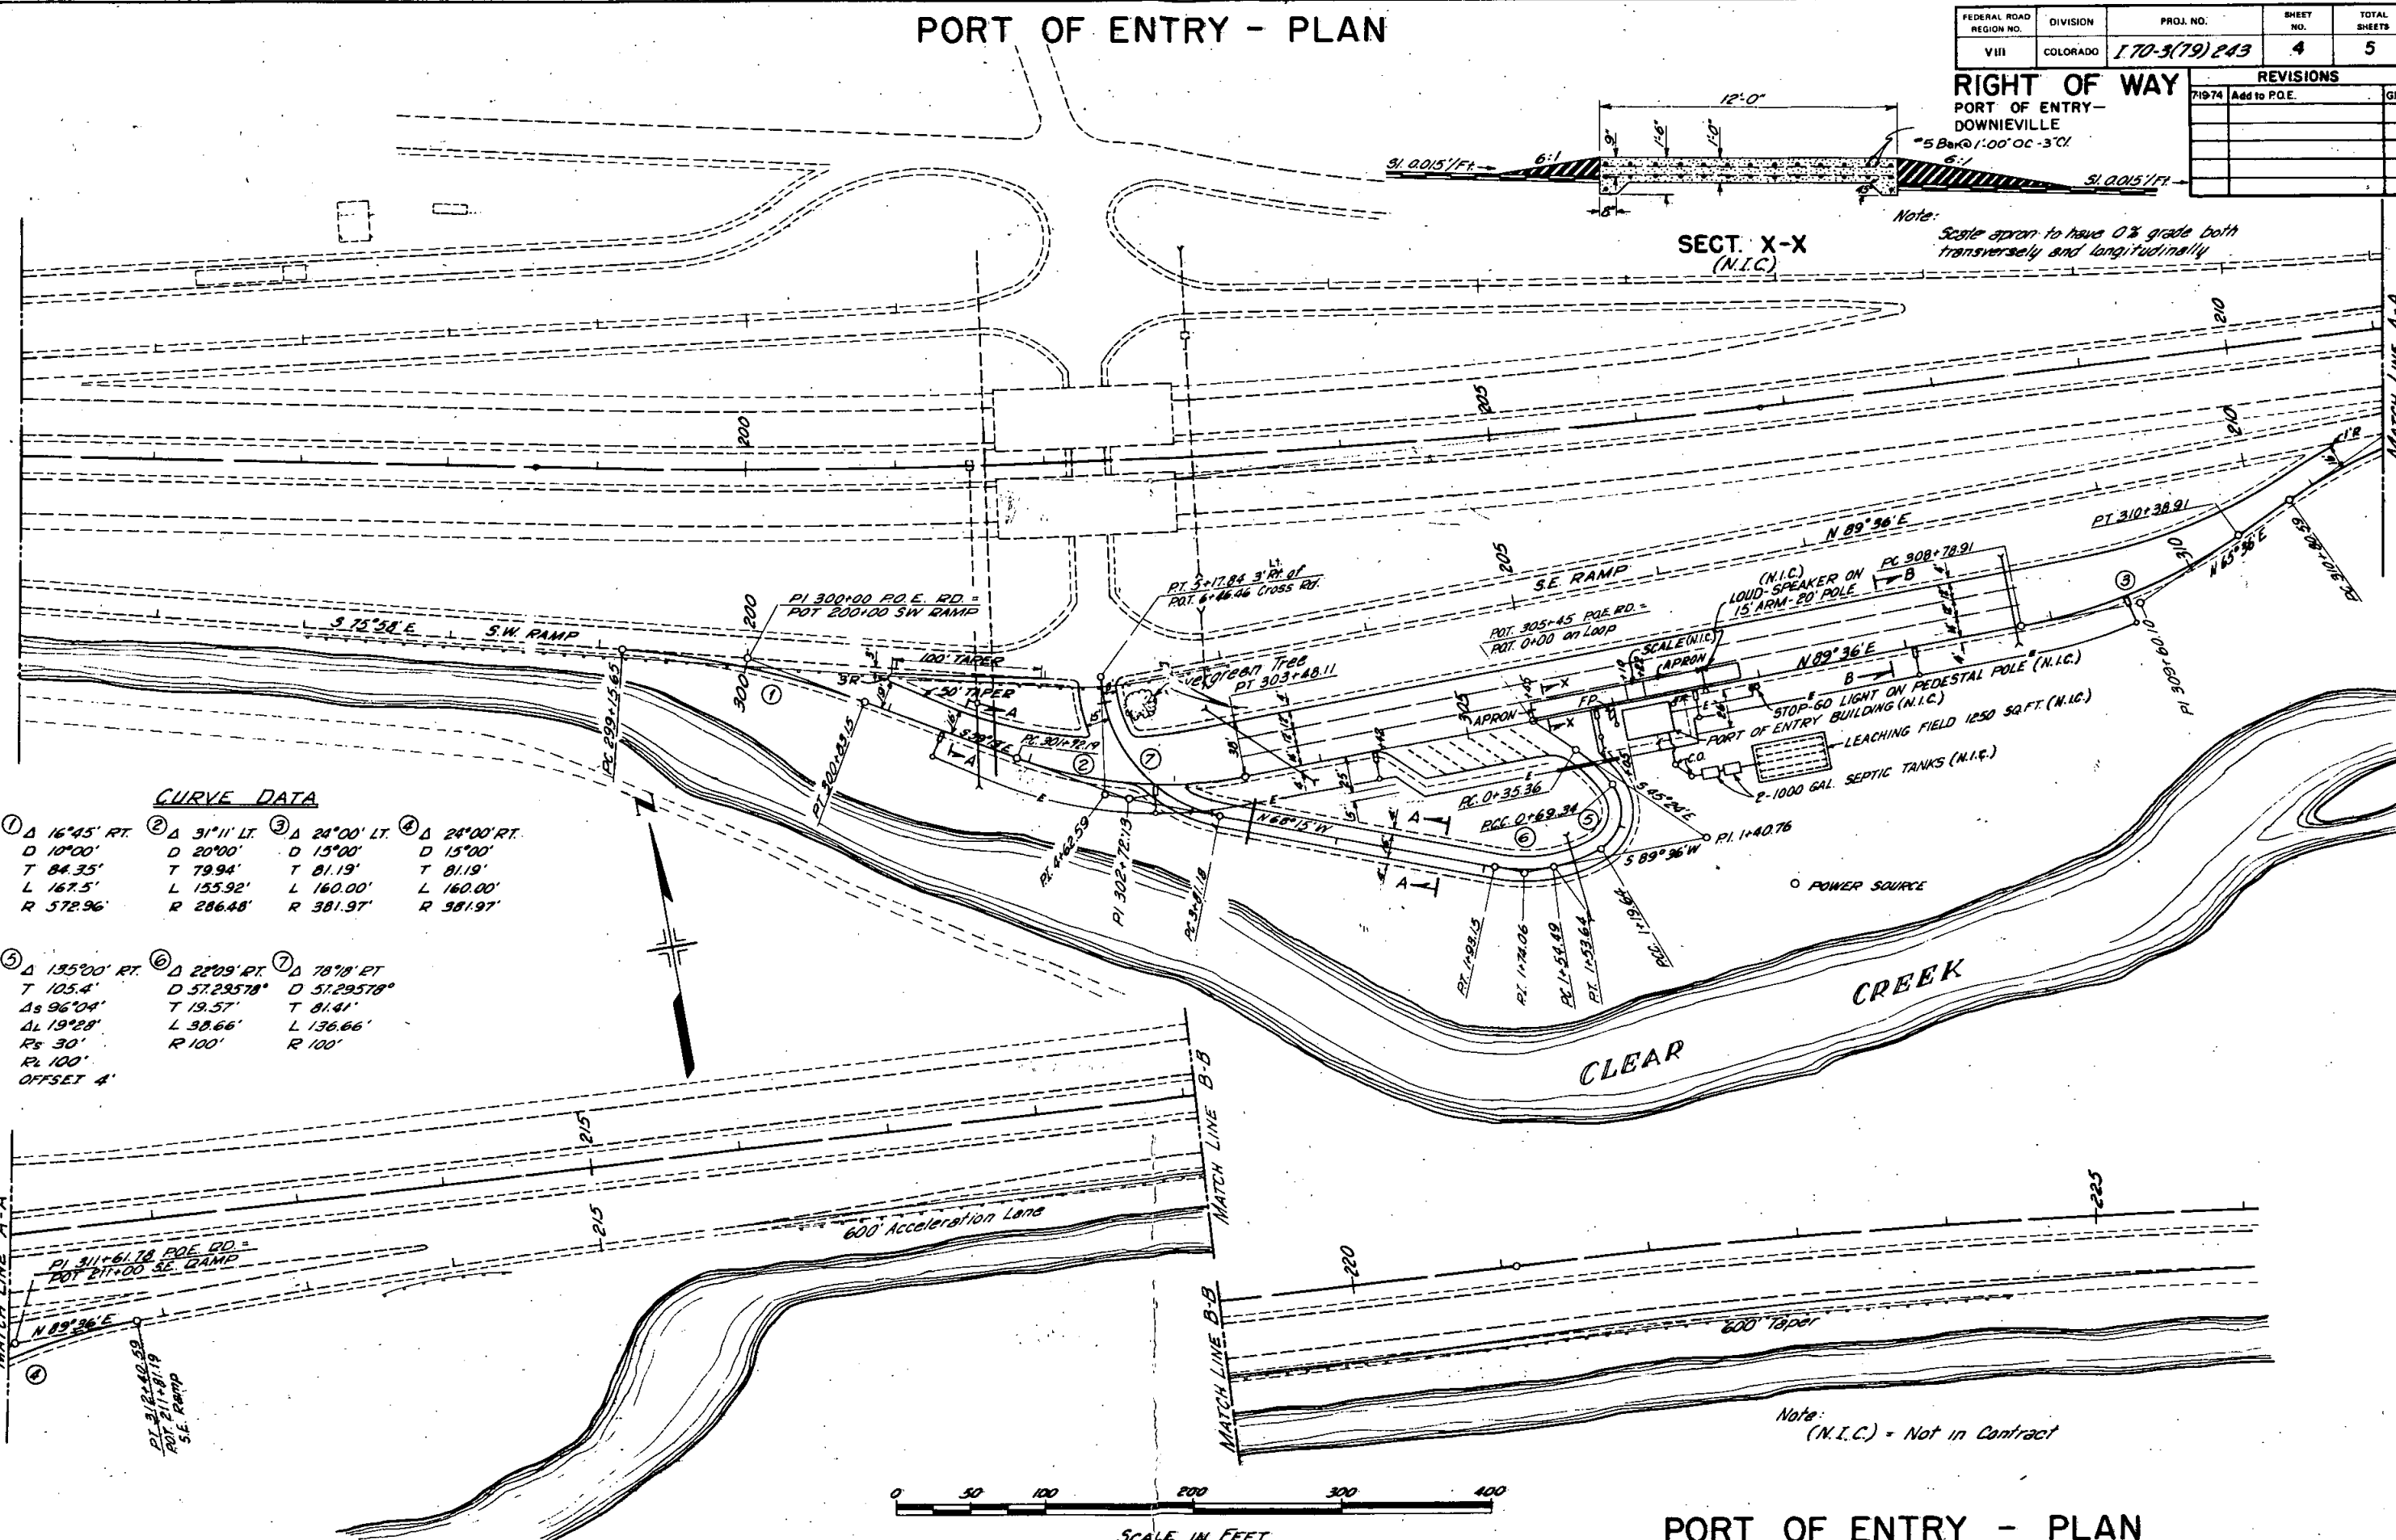

CURVE DATA

① Δ 16°45' RT. D 10°00' T 84.35' L 167.5' R 572.96'	② Δ 31°11' LT. D 20°00' T 79.94' L 155.92' R 286.48'	③ Δ 24°00' LT. D 15°00' T 81.19' L 160.00' R 381.97'	④ Δ 24°00' RT. D 15°00' T 81.19' L 160.00' R 381.97'
⑤ Δ 135°00' RT. T 105.4' As 96°04' ΔL 19°28' Rs 30' Pl 100' OFFSET 4'	⑥ Δ 22°09' RT. D 57.29578° T 19.57' L 38.66' R 100'	⑦ Δ 78°18' RT. D 57.29578° T 81.41' L 136.66' R 100'	

 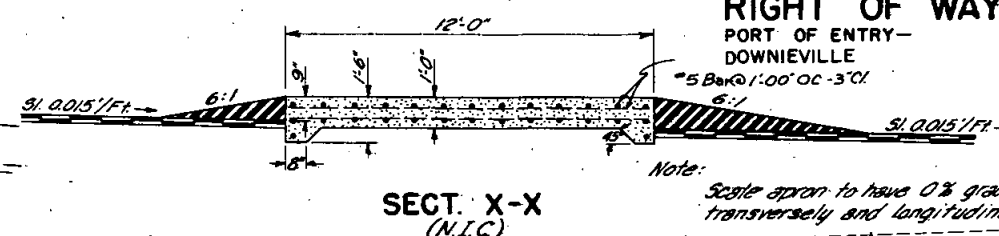

PORT OF ENTRY - PLAN

Note: (N.I.C.) - Not in Contract

PROJECT NO. I70-3(79)243
DOWNIEVILLE: PORT OF ENTRY
CLEAR CREEK COUNTY

SCALE 1" = 200'

FEDERAL ROAD REGION NO.	DIVISION	PROJ. NO.	SHEET NO.	TOTAL SHEETS
VIII	COLORADO	1 70-3(79) 243	5	5

RIGHT OF WAY
PORT OF ENTRY - DOWNIEVILLE

