

STATE DEPARTMENT OF HIGHWAYS

DIVISION OF HIGHWAYS—STATE OF COLORADO

CONVENTIONAL SIGNS

County Line
Township or Range Line
Land Lines
Property or Tract Line
City Limits
Railroad
Existing Road
New Road

Control of Access
Access denied by Deed
Right of Way Line
Protected by Freeway (Virgin Location)
Top of Cuts
Toe of Fills
Barbed Wire Fence
Chain Link Fence
Woven Wire-Combination Fence
Snow Fence
Wood Fence
Deer Fence

Trees
Deciduous
Coniferous

Tel. & Teleg. Lines
Electric Lines
Elec. Trans. Tower
Buried Tel. Cable
Buried Electric Cable
Gas Main
Oil Main
Water Main
Sanitary Sewers
Storm Sewers

Road Approaches
Section Corner
Center of Section

Culverts & Drains
Proposed
Existing
Proposed
Existing (To be dashed)

Bridges
Existing (To be dashed)


PLAN AND PROFILE OF PROPOSED FEDERAL AID PROJECT NO. 170-3(92)258 STATE HIGHWAY NO. 70 JEFFERSON COUNTY

RIGHT OF WAY

SCALE OF ORIGINAL DRAWINGS

PLAN SHEETS 1" = 100'
DETAIL SHEETS 1" = —
OWNERSHIP MAPS 1" = 200'

R.O.W. LENGTH OF PROJECT = 2064.3 FEET = 0.391 Mile

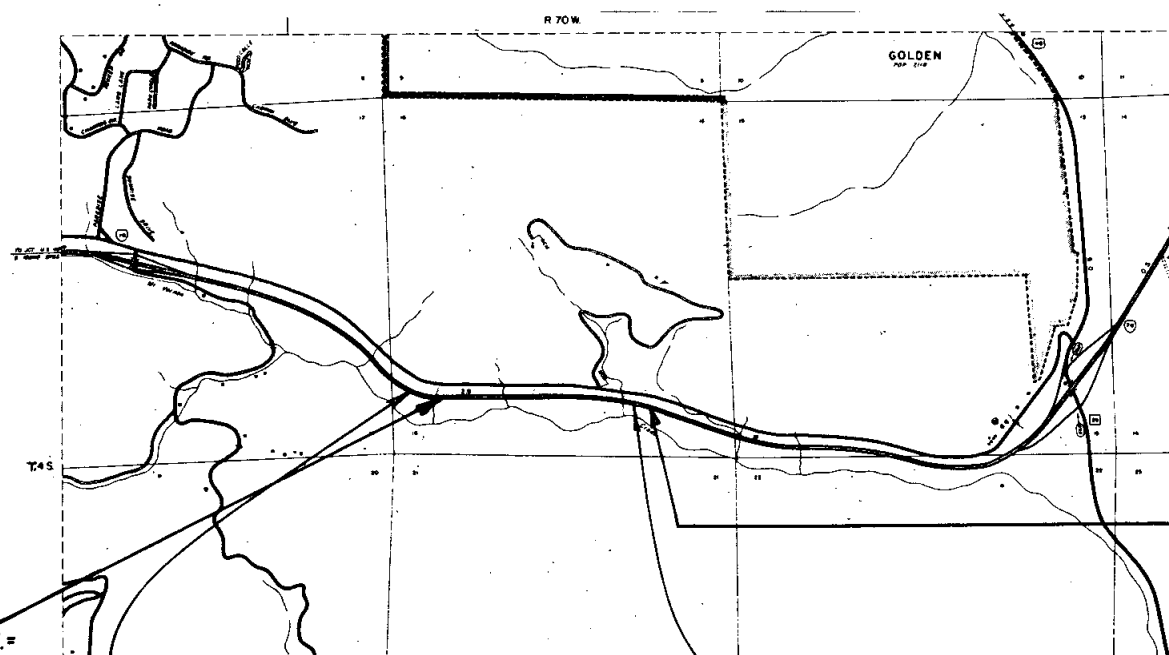

STA. 671+48.21 BEGIN R.O.W. 170-3(92)258 =
STA. 671+48.21 (Proj.) on I 70-3(33)253 Sec. 1 R.O.W. =
STA. 671+48.21 on I 70-3(54)265 Const. =
STA. 671+48.21 on I 70-3(61)265 Const.

STA. 660+00 = 660+00 on I 70-3(61)265 Const.
BEGIN I 70-3(92)258
TRUCK ESCAPE RAMP

STA. 692+00 = 692+00 on I 70+3(61)265 Const.
END I 70-3(92)258

P.O.C. 692+12.47 END R.O.W. 170-3(92)258 =
P.O.C. STA. 692+12.47 (Proj.) on I 70-3(33)253 Sec. 1 =
P.O.C. STA. 692+12.47 on I 70-3(54)265 Const. =
P.O.C. STA. 692+12.47 on I 70-3(61)265 Const.

FEDERAL ROAD REGION NO.	DIVISION	PROJECT NO.	SHEET NO.
VIII	COLORADO	170-3(92)258	1

REVISIONS	

INDEX OF SHEETS

- Title Page and Sketch Map.
- Tabulation of Property.
- Detail Sheet showing R.O.W.
- Ownership Map
- Preliminary Ownership Map.

DIVISION OF HIGHWAYS

APPROVED: *John M. Cox* 4/21/78
Asst CHIEF ENGINEER DATE

DEPARTMENT OF TRANSPORTATION
FEDERAL HIGHWAY ADMINISTRATION

APPROVED: _____ DATE _____

DIVISION ADMINISTRATOR

R. O. W. TABULATION OF PROPERTIES IN JEFFERSON

COUNTY S.H. No. 70 PROJ. 170-3 (92)258

FEDERAL ROAD REGION NO.	DIVISION	PROJECT NO.	SHEET NO.
VII	COLORADO	I 70 - 3 (92) 258	2

RIGHT OF WAY GENESEE PARK & S. H. 26

[illegible]

[illegible]

P.O.C. 692+12.5 END R.O.W. 170-3(92)258 =
P.O.C. 692+12.5 (Proj.) on 170-3(33)253 Sec.1 (R.O.W.) =
98.9' Rt. of P.O.S.T. 691+90.7(Surv.) on 170-3(33)253 Sec.1


[illegible]

$\theta_s = 3^{\circ}45'$
 $L.S. = 300.0'$
 $L.T. = 200.0'$
 $S.T. = 100.0'$

FEDERAL ROAD REGION NO.	DIVISION	PROJ. NO.	SHEET NO.	TOTAL SHEETS
VIII	COLORADO	I 70-3(92)258	5	5

RIGHT OF WAY
GENESEE PARK & SH. 26
(Truck Escape Ramp)

REVISIONS	

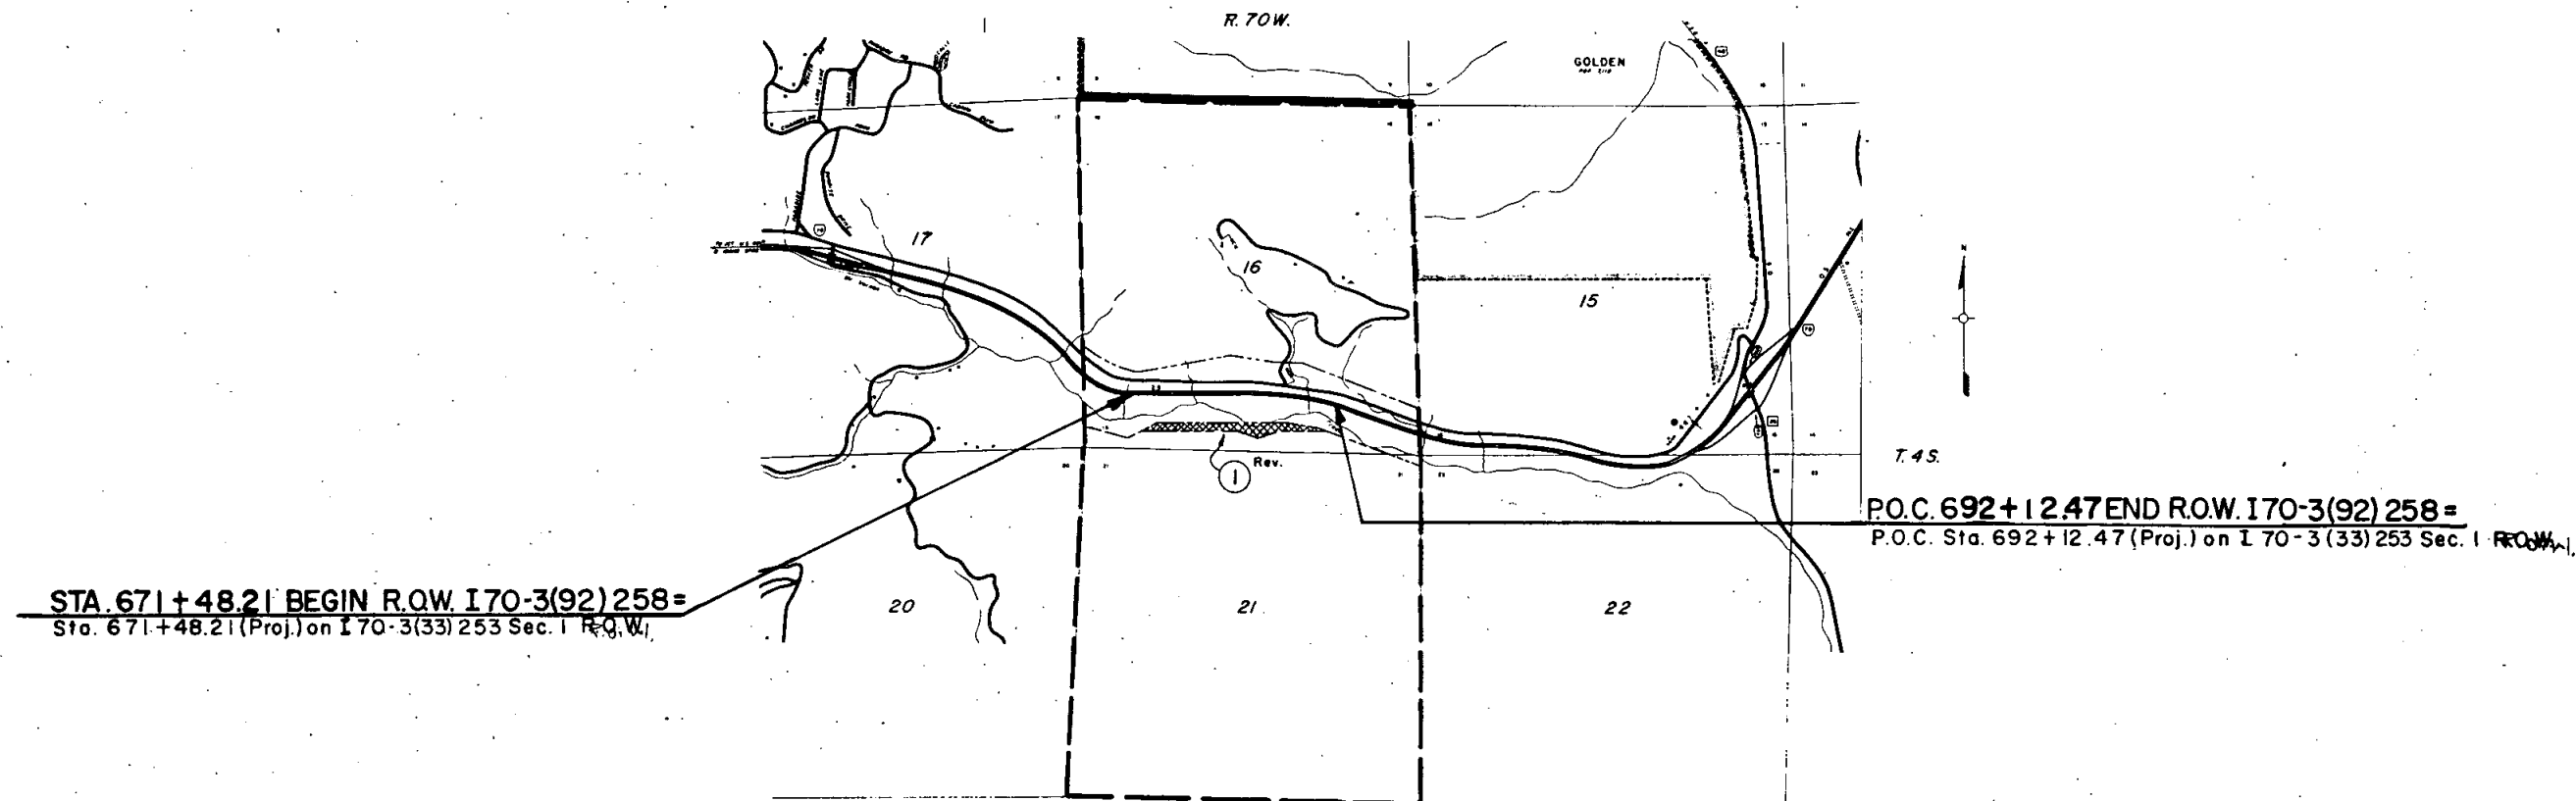

PRELIMINARY OWNERSHIP MAP

FOR THAT PART OF

T.4 S., R.70 W., JEFFERSON COUNTY

FOR PROJECT

I 70-3(92)258

DATE: April 6, 1978

SCALE: None