


DEPARTMENT OF HIGHWAYS STATE OF COLORADO


PLAN AND PROFILE OF PROPOSED FEDERAL AID PROJECT NO. I 70-5(10)373 STATE HIGHWAY NO. 70 LINCOLN COUNTY

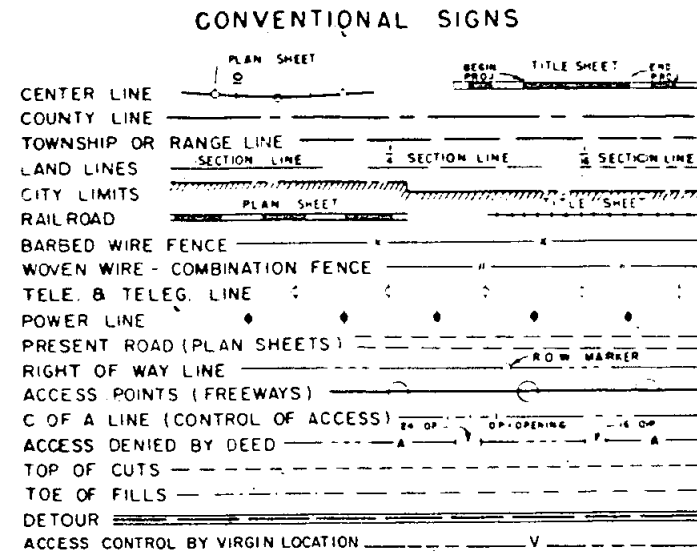

SCALES OF ORIGINAL DRAWINGS
ON PLAN, 1 IN. = 100 FT.
OWNERSHIP MAP 1 IN. = 200 FT.
LENGTH OF R.O.W. PROJECT 2.019 MILES

Information Obtained from available County Records.

RIGHT OF WAY

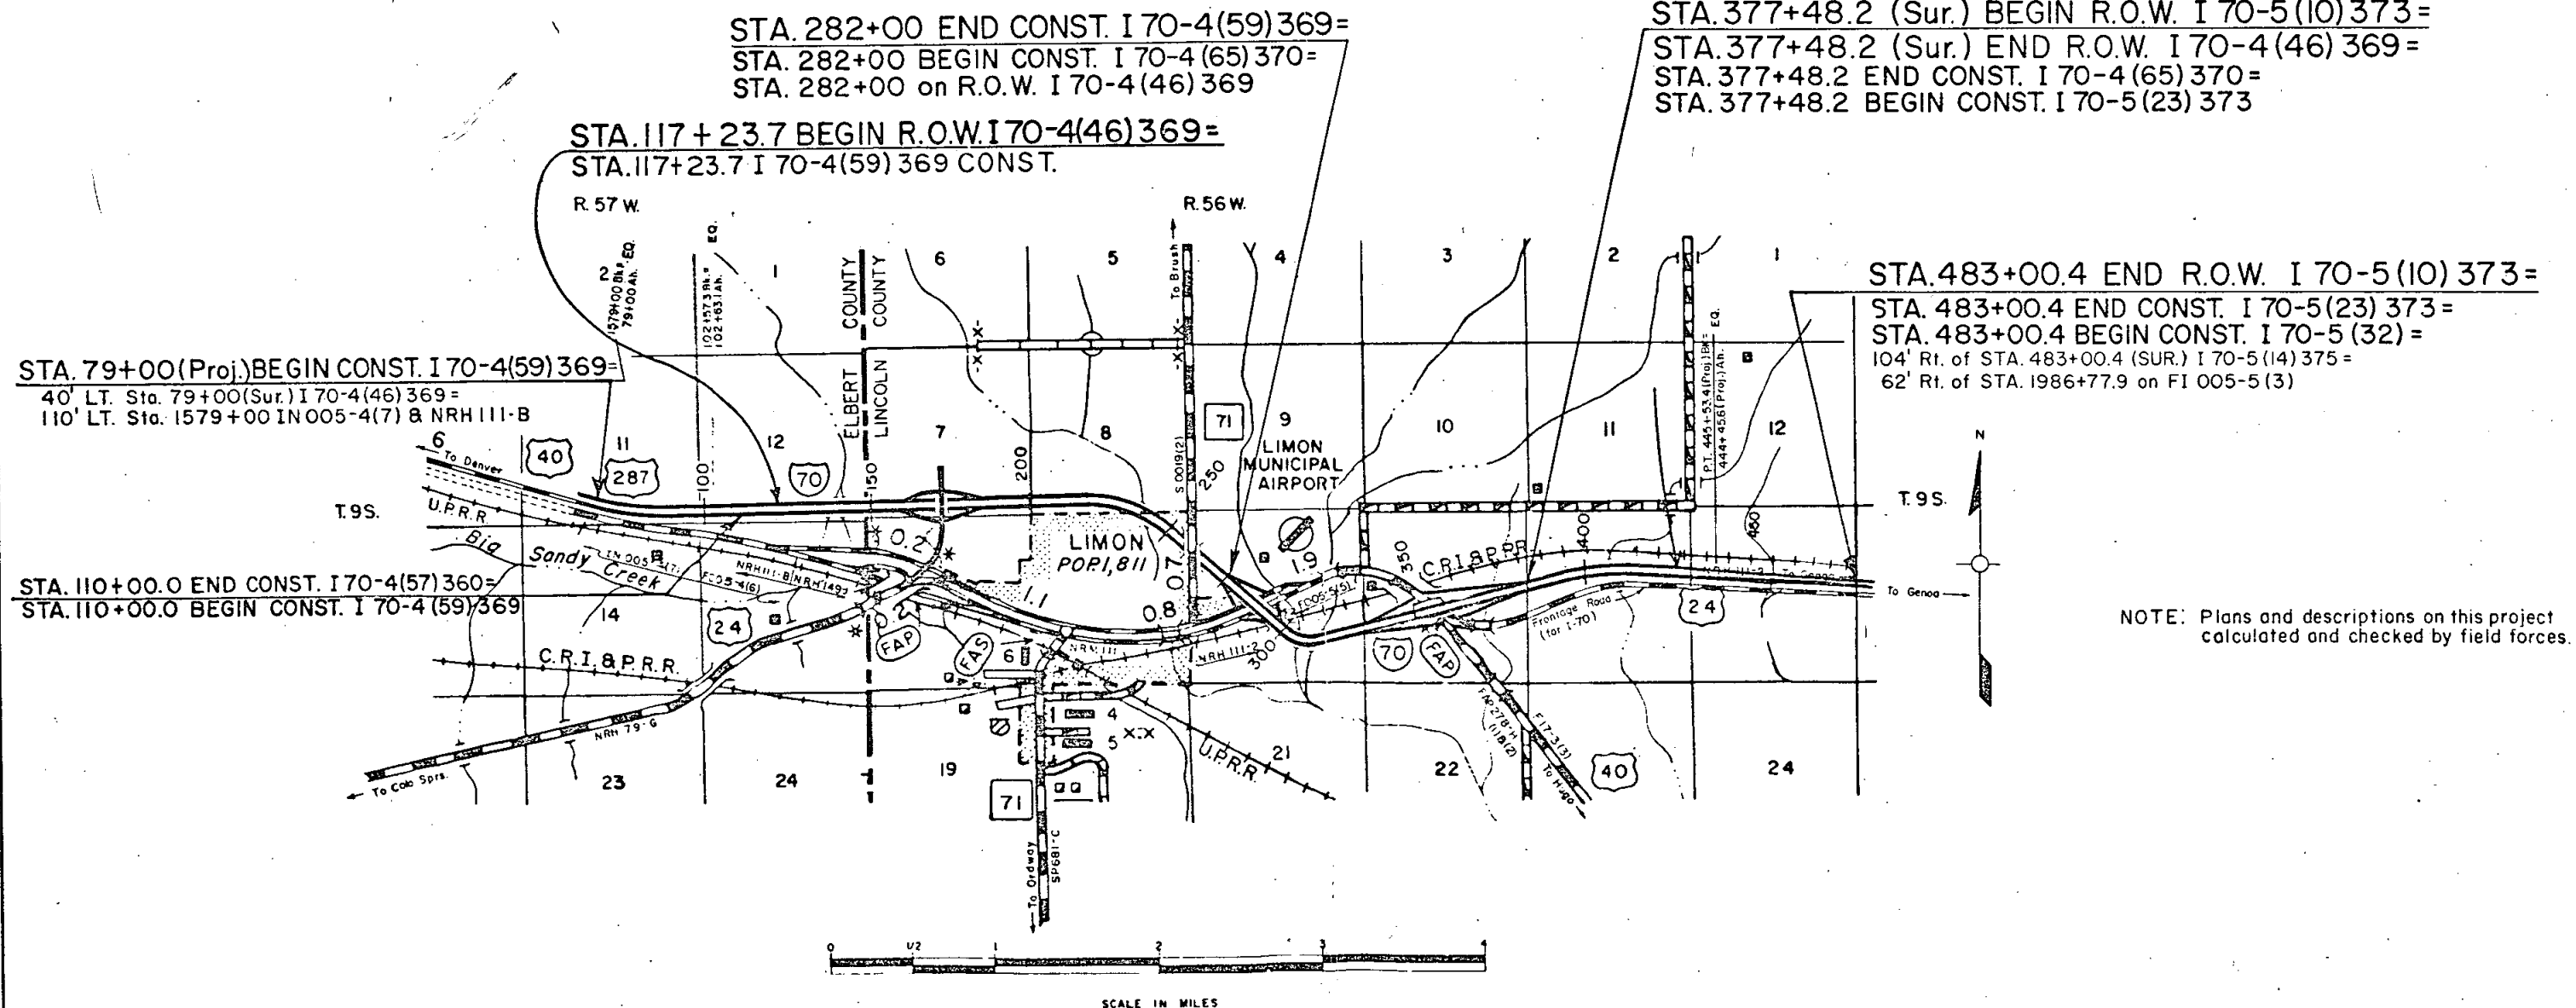

NOTE: Plans and descriptions on this project calculated and checked by field forces.

FEDERAL ROAD REGION NO.	DIVISION	PROJECT NO.	SHEET NO.
8	COLORADO	I 70-5(10)373	1

RIGHT OF WAY		
LIMON BYPASS		
REVISIONS		
11-22-72	Revised Index Of Sheets	V.R.
12-11-72	Revised Index Of Sheets	D.J.F.
12-27-72	Added Beg. & End Const. Sta.	D.J.F.
11-19-73	Corr. Beg. & End Const. No.	D.J.F.

INDEX OF SHEETS

- 1 Title Sheet
- 2 Tabulation of Properties.
- 3-6 Plan Sheets (R.O.W. to be acquired)
- 7-9 Ownership Maps


NE 1/4 Sec. 15
T.9S., R.56W.

NW 1/4 Sec. 14
T.9S., R.56W.

FEDERAL ROAD REGION NO.	DISTRICT	PROJ. NO.	SHEET NO.	TOTAL SHEETS
8	COLORADO	170-5(10)373	3	

RIGHT OF WAY
LIMON BYPASS

REVISIONS		
11-22-72	Deleted 32, Revised Sheet No.	V.R.
12-27-72	Correct Const. Proj. No.	D.J.F.
11-19-73	Added C.B.C. & Road Appr.	D.J.F.

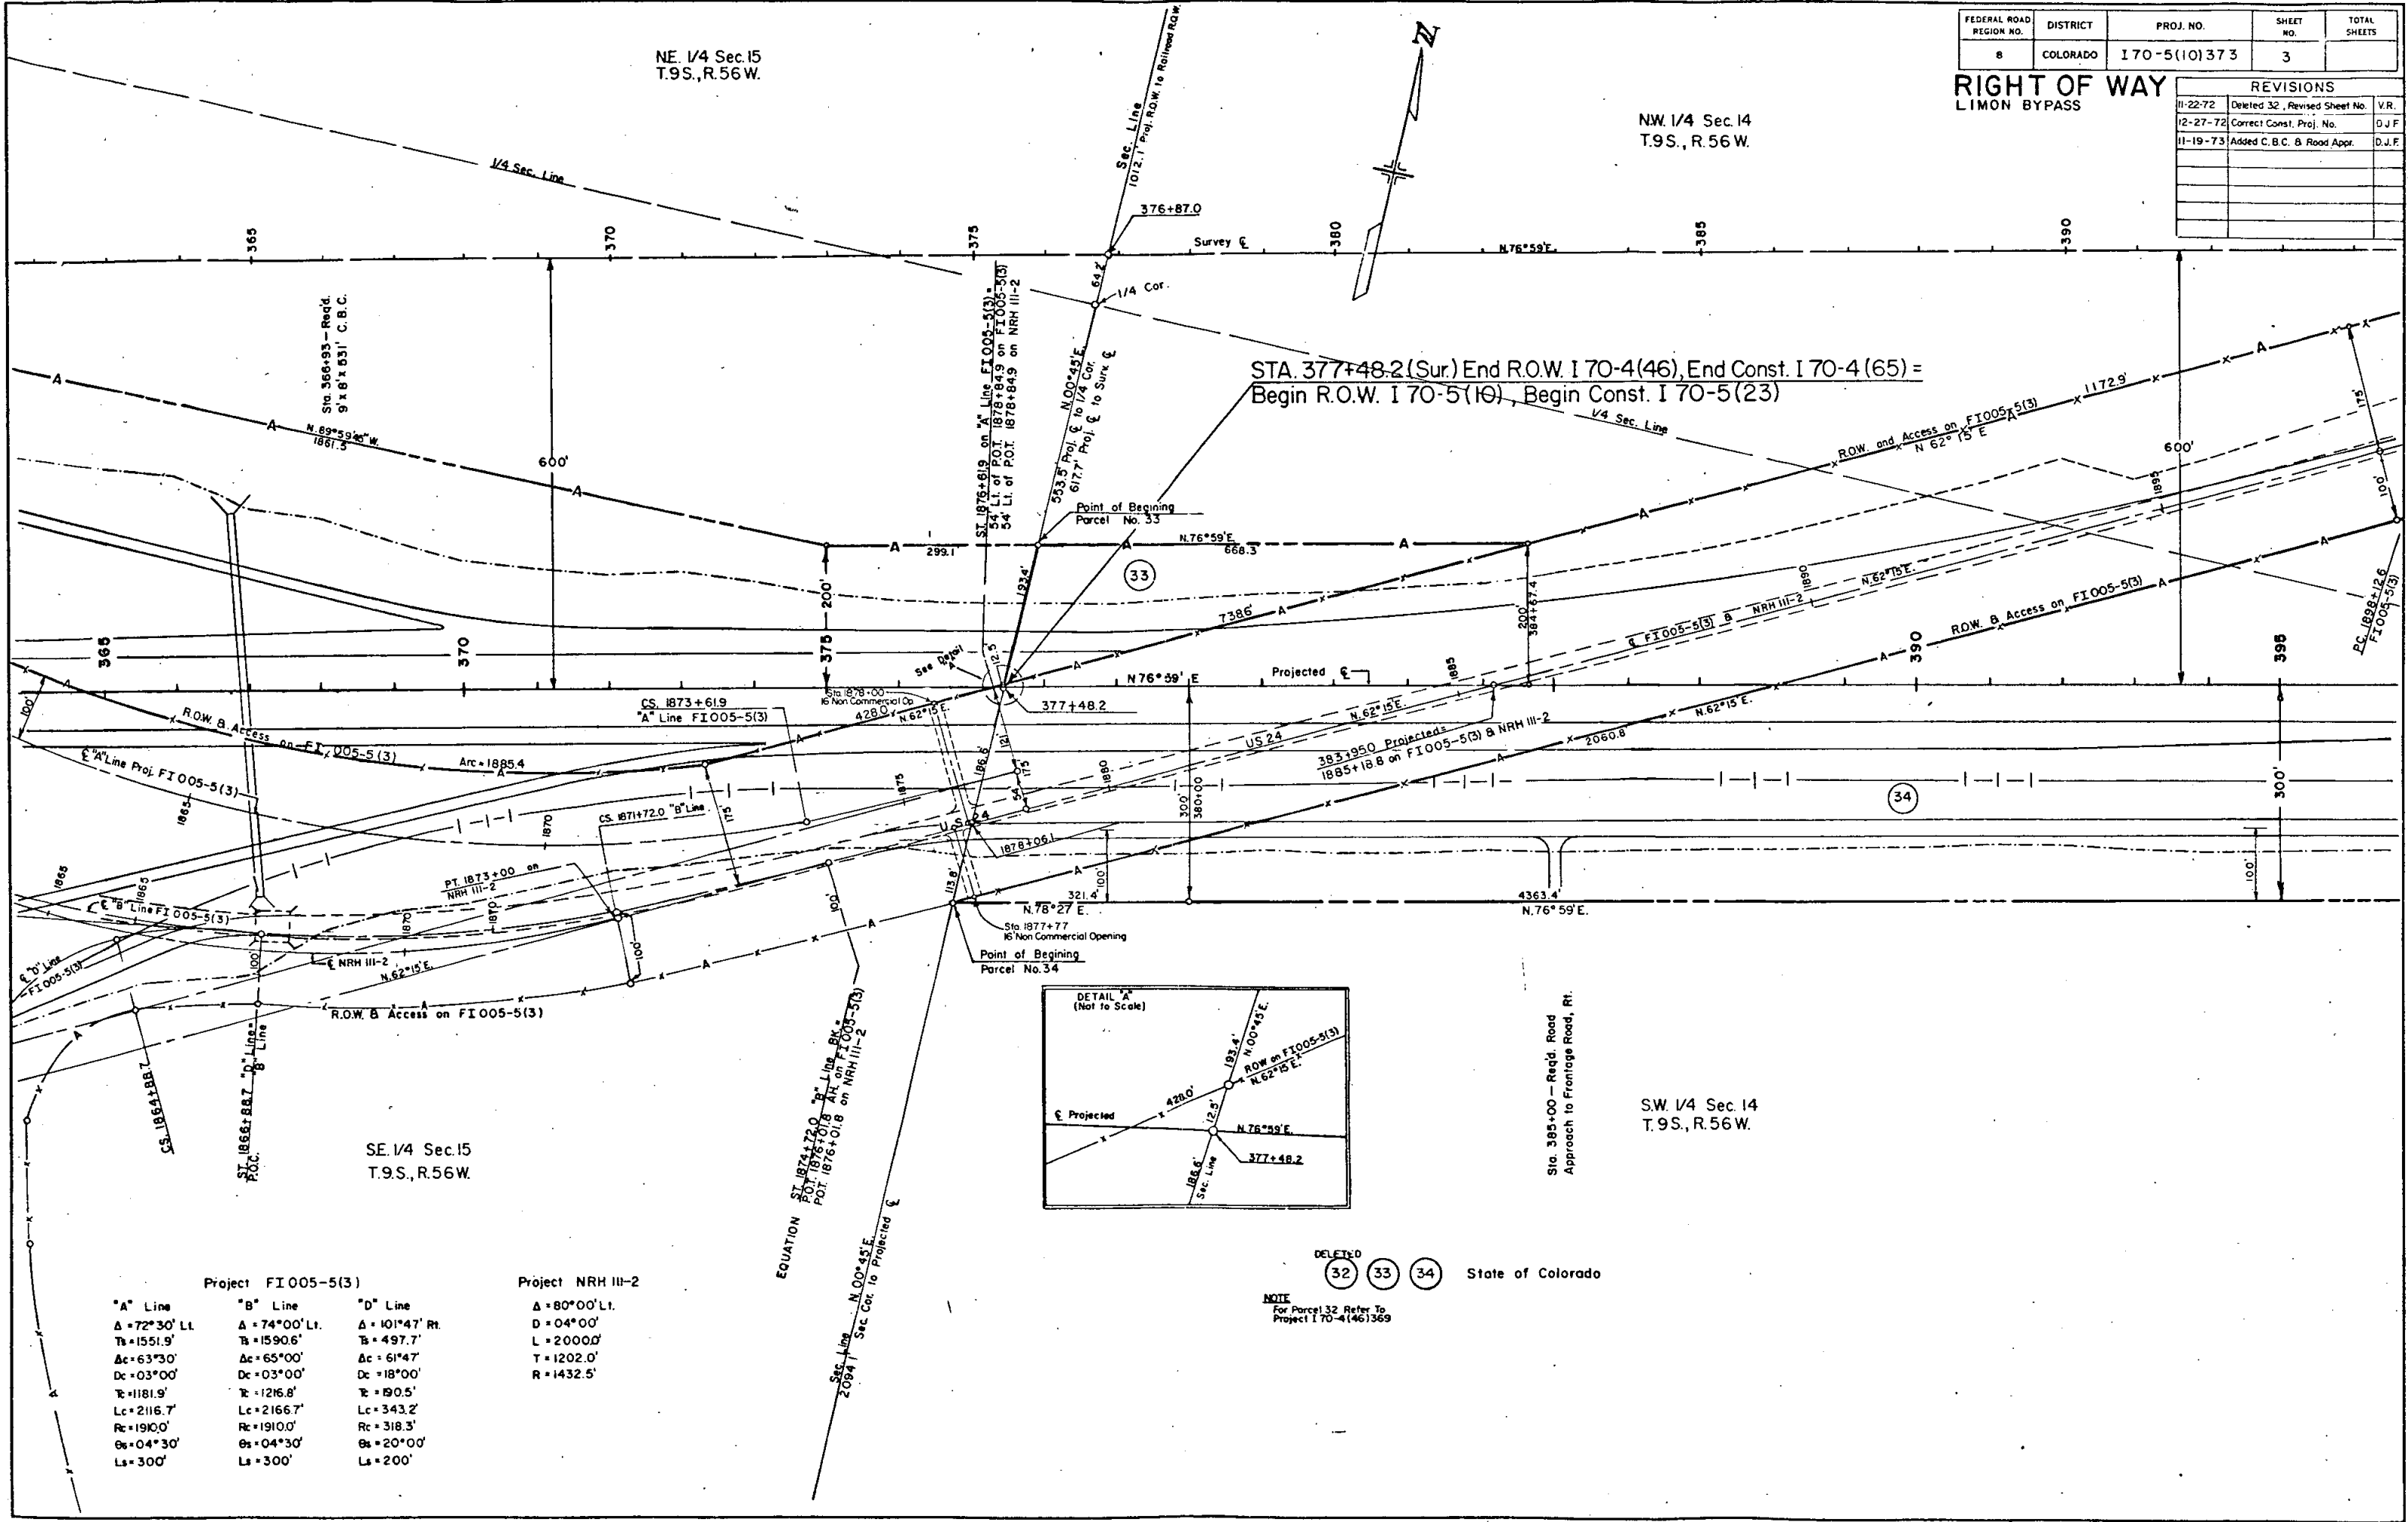

STA. 377+48.2 (Sur.) End R.O.W. I 70-4(46), End Const. I 70-4(65) =
Begin R.O.W. I 70-5(10), Begin Const. I 70-5(23)

SE 1/4 Sec. 15
T.9S., R.56W.

SW 1/4 Sec. 14
T.9S., R.56W.


Project F1005-5(3)			Project NRH III-2
"A" Line	"B" Line	"D" Line	A = 80°00' Lt.
A = 72°30' Lt.	A = 74°00' Lt.	A = 101°47' Rt.	D = 04°00'
Ta = 1551.9'	Ta = 1590.6'	Ta = 497.7'	L = 2000.0'
Ac = 63°30'	Ac = 65°00'	Ac = 61°47'	T = 1202.0'
Dc = 03°00'	Dc = 03°00'	Dc = 18°00'	R = 1432.5'
Tc = 1181.9'	Tc = 1216.8'	Tc = 190.5'	
Lc = 2116.7'	Lc = 2166.7'	Lc = 343.2'	
Rc = 1910.0'	Rc = 1910.0'	Rc = 318.3'	
Ga = 04°30'	Ga = 04°30'	Ga = 20°00'	
La = 300'	La = 300'	La = 200'	

DELETED
32 33 34 State of Colorado
NOTE
For Parcel 32 Refer To
Project I 70-4(46)369

FEDERAL ROAD REGION NO.	DISTRICT	PROJ. NO.	SHEET NO.	TOTAL SHEETS
8.	COLORADO	170-5(10)373	4	

RIGHT OF WAY
LIMON BYPASS

REVISIONS		
REVISION NO.	REVISION	BY
11-22-72	Revised Sheet Number	V.R.
1-19-73	Added Signs	V.R.
11-19-73	Added Barrier & Trail Road	D.J.F.
11-19-73	Added Road Approach B.C.B.C.'s	D.J.F.

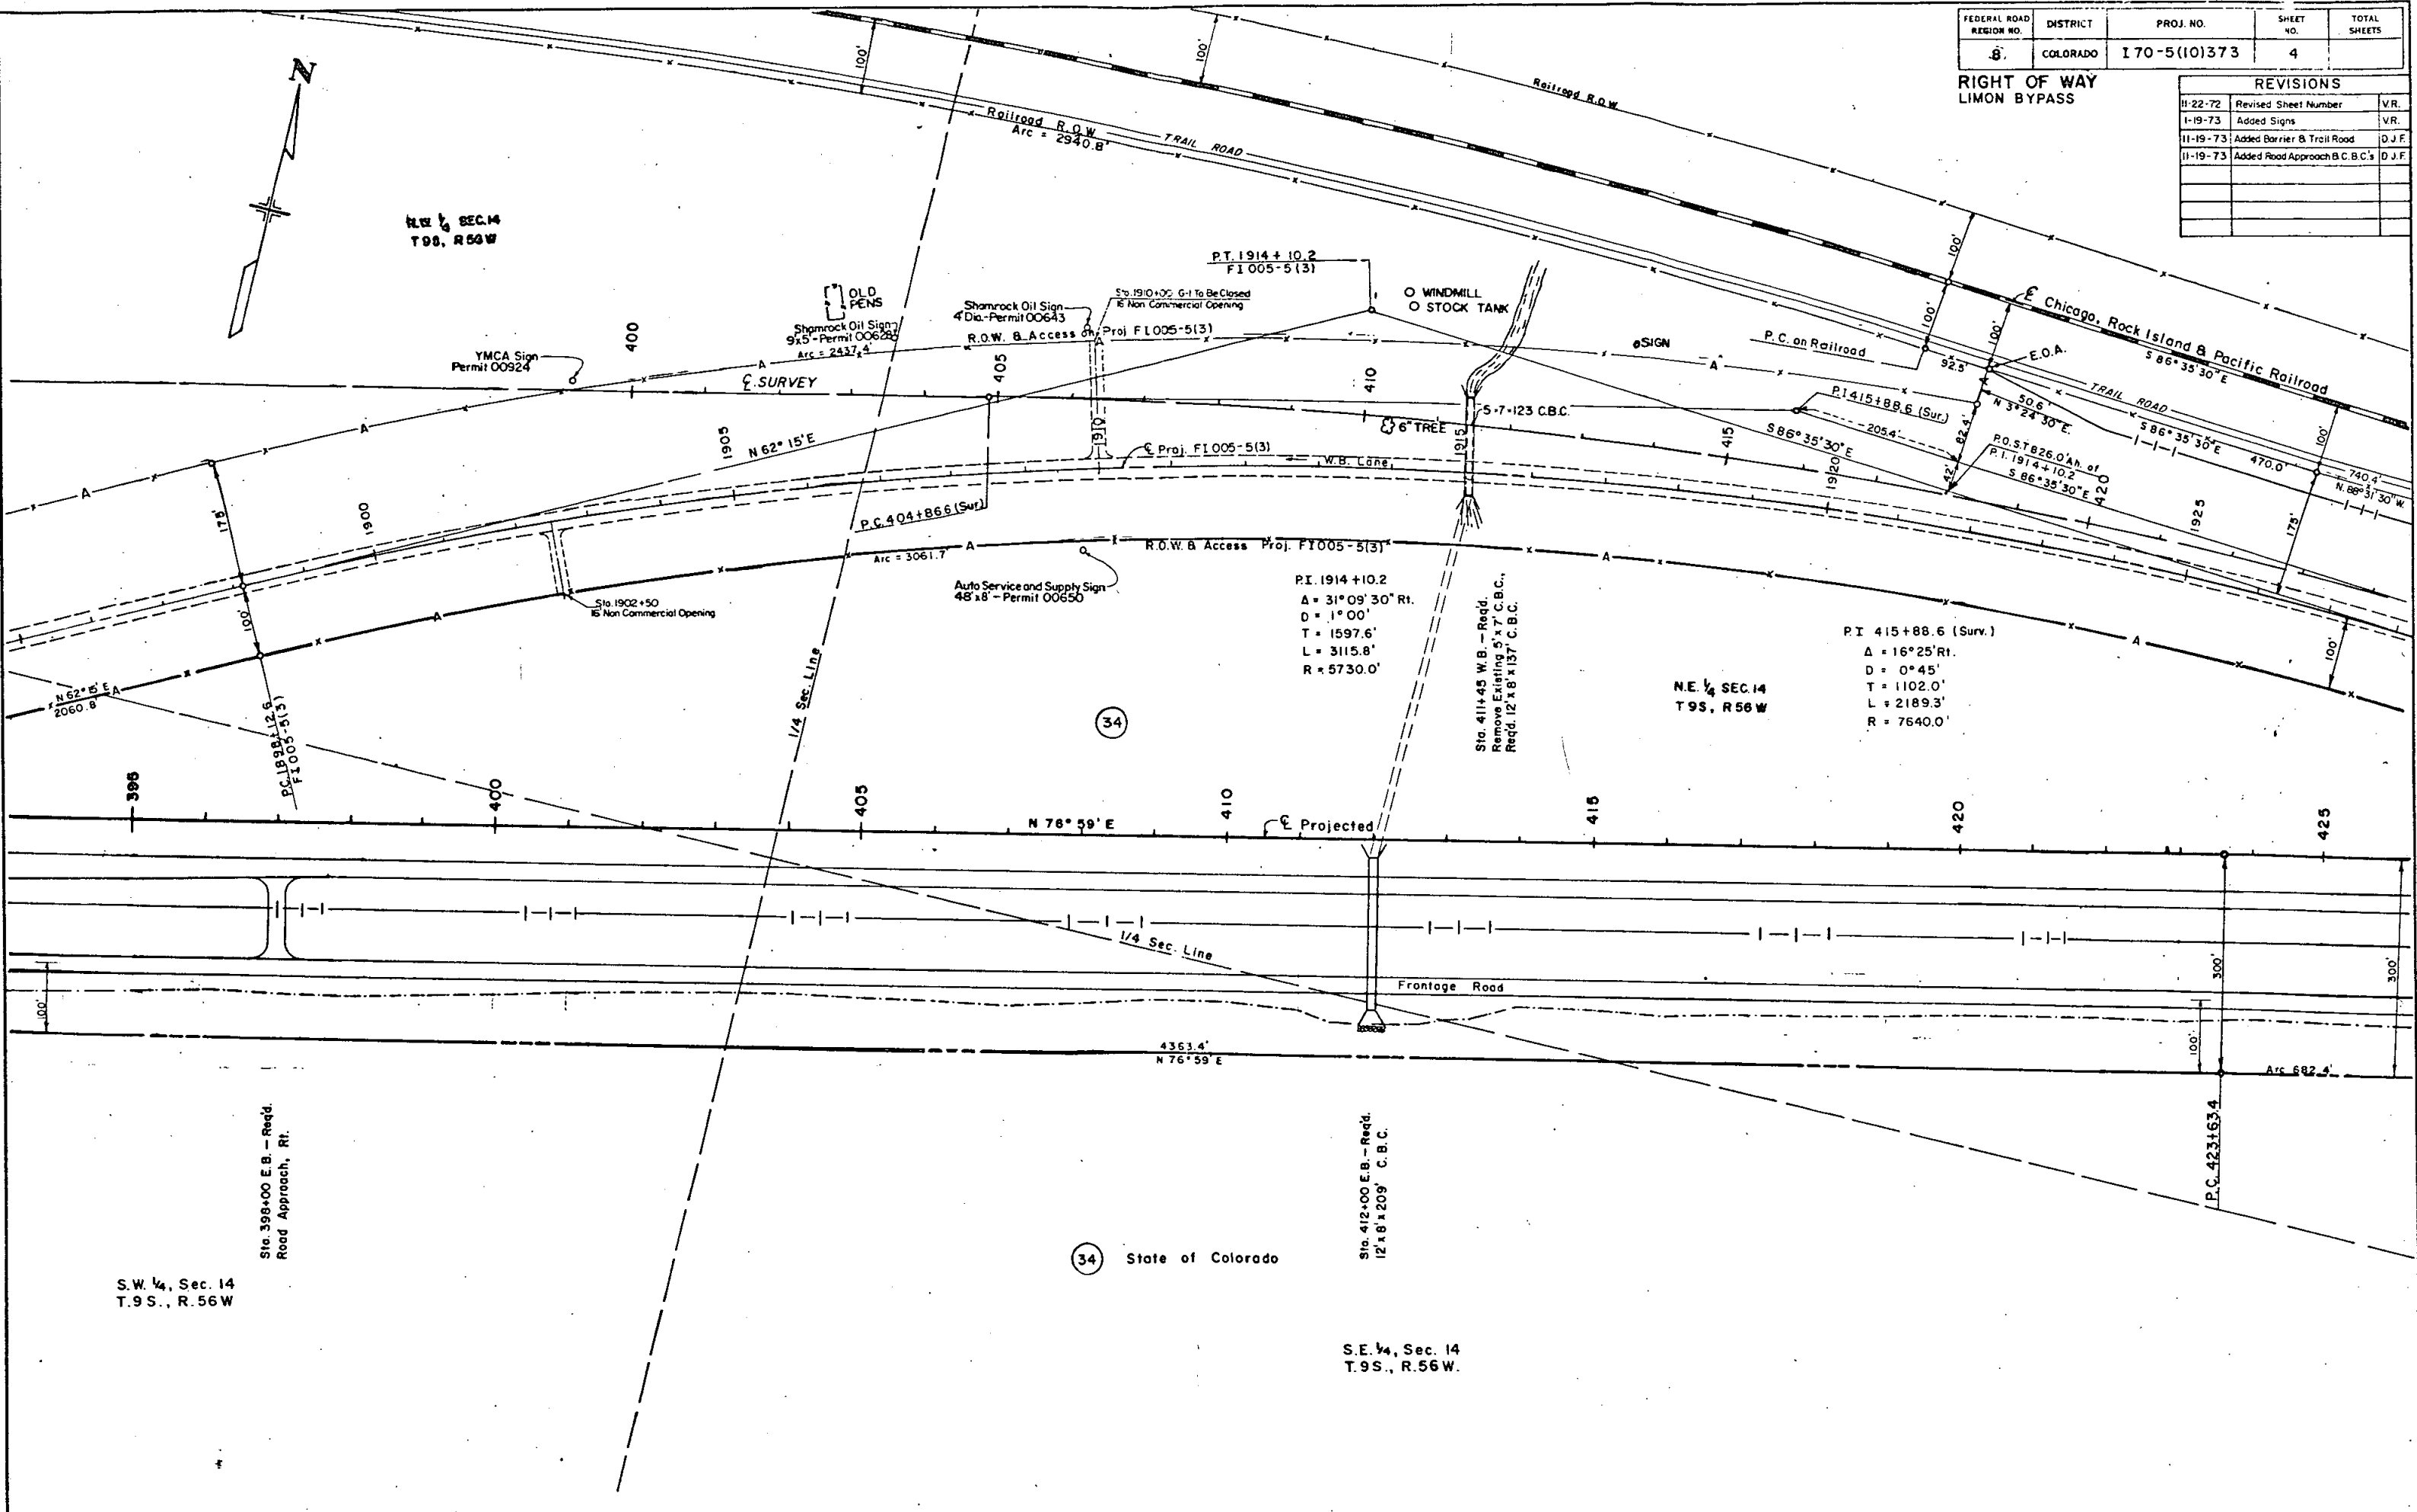

34 State of Colorado


S.W. 1/4, Sec. 14
T.9 S., R.56 W.

S.E. 1/4, Sec. 14
T.9 S., R.56 W.

FEDERAL ROAD REGION NO.	DISTRICT	PROJ. NO.	SHEET NO.	TOTAL SHEETS
8	COLORADO	170-5(10)373	5	

RIGHT OF WAY
LIMON BYPASS

REVISIONS		
II-22-72	Revised Sheet Number	V.R.
II-27-72	Remove End Const. Sta.	D.J.F.
II-19-73	Added Barrier & Trail Road	D.J.F.

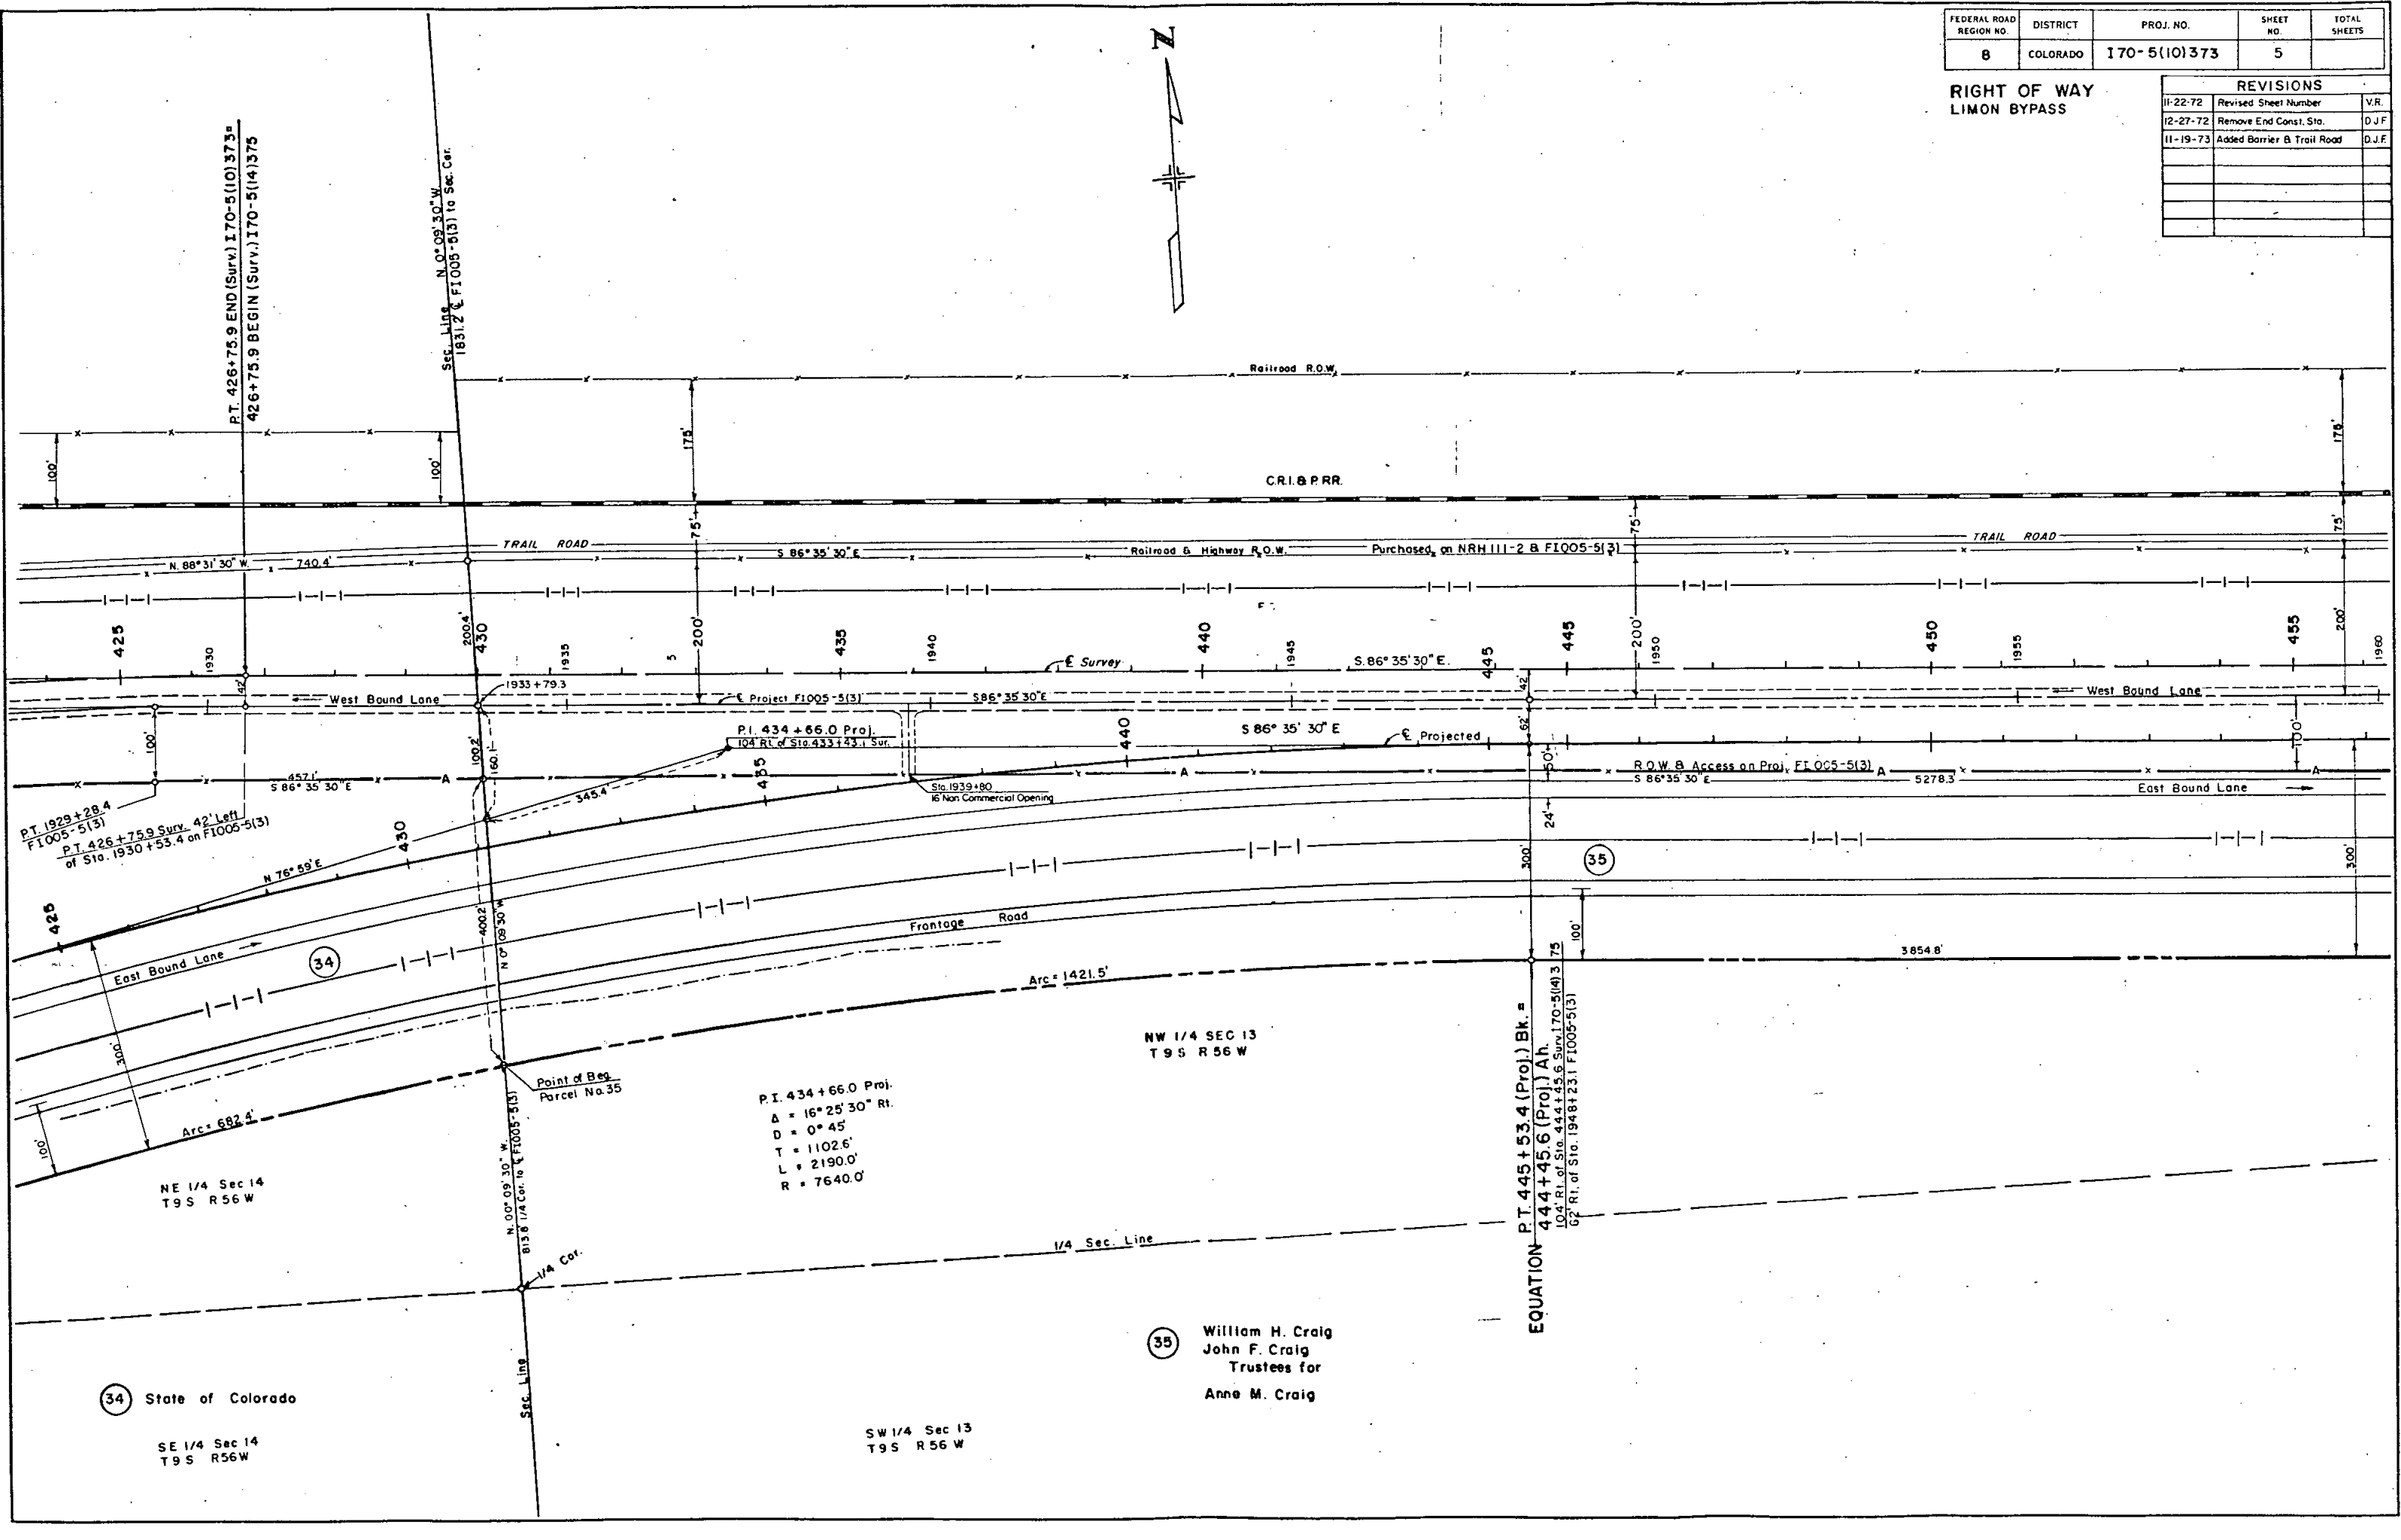

(34) State of Colorado

SE 1/4 Sec 14
T 9 S R 56 W

SW 1/4 Sec 13
T 9 S R 56 W

(35) William H. Craig
John F. Craig
Trustees for
Anne M. Craig

PT. 445+53.4 (Proj.) Bk. =
EQUATION
444+45.6 (Proj.) Ah.
104' Rt. of Sta. 444+45.6 Surv. 170-5(14)3
62' Rt. of Sta. 1948+23.1 F1005-5(3)

P.I. 434+66.0 Proj.
Δ = 16° 25' 30" Rt.
D = 0° 45'
T = 1102.6'
L = 2190.0'
R = 7640.0'

Point of Beg.
Parcel No. 35

NE 1/4 Sec 14
T 9 S R 56 W

NW 1/4 SEC 13
T 9 S R 56 W

OWNERSHIP MAP

PROJECT NO. 170-5(10)373

LOCATION: LIMON BYPASS

LINCOLN COUNTY


DATE: 10-18-1972

SCALE: 1" = 400'

FEDERAL ROAD DISTRICT	PROJ. NO.	SHEET NO.	TOTAL SHEETS
B.1	COLORADO	170-5(10)373	7

RIGHT OF WAY
LIMON BYPASS

REVISIONS		
NO.	REVISION	BY
11-22-72	Rev Sheet No. Deleted 30, 31 & 32	V.R.
12-27-72	Added Beg. & End Const. Sta.	D.J.F.
11-19-73	Corr. Beg. & End Const. Sta.	D.J.F.

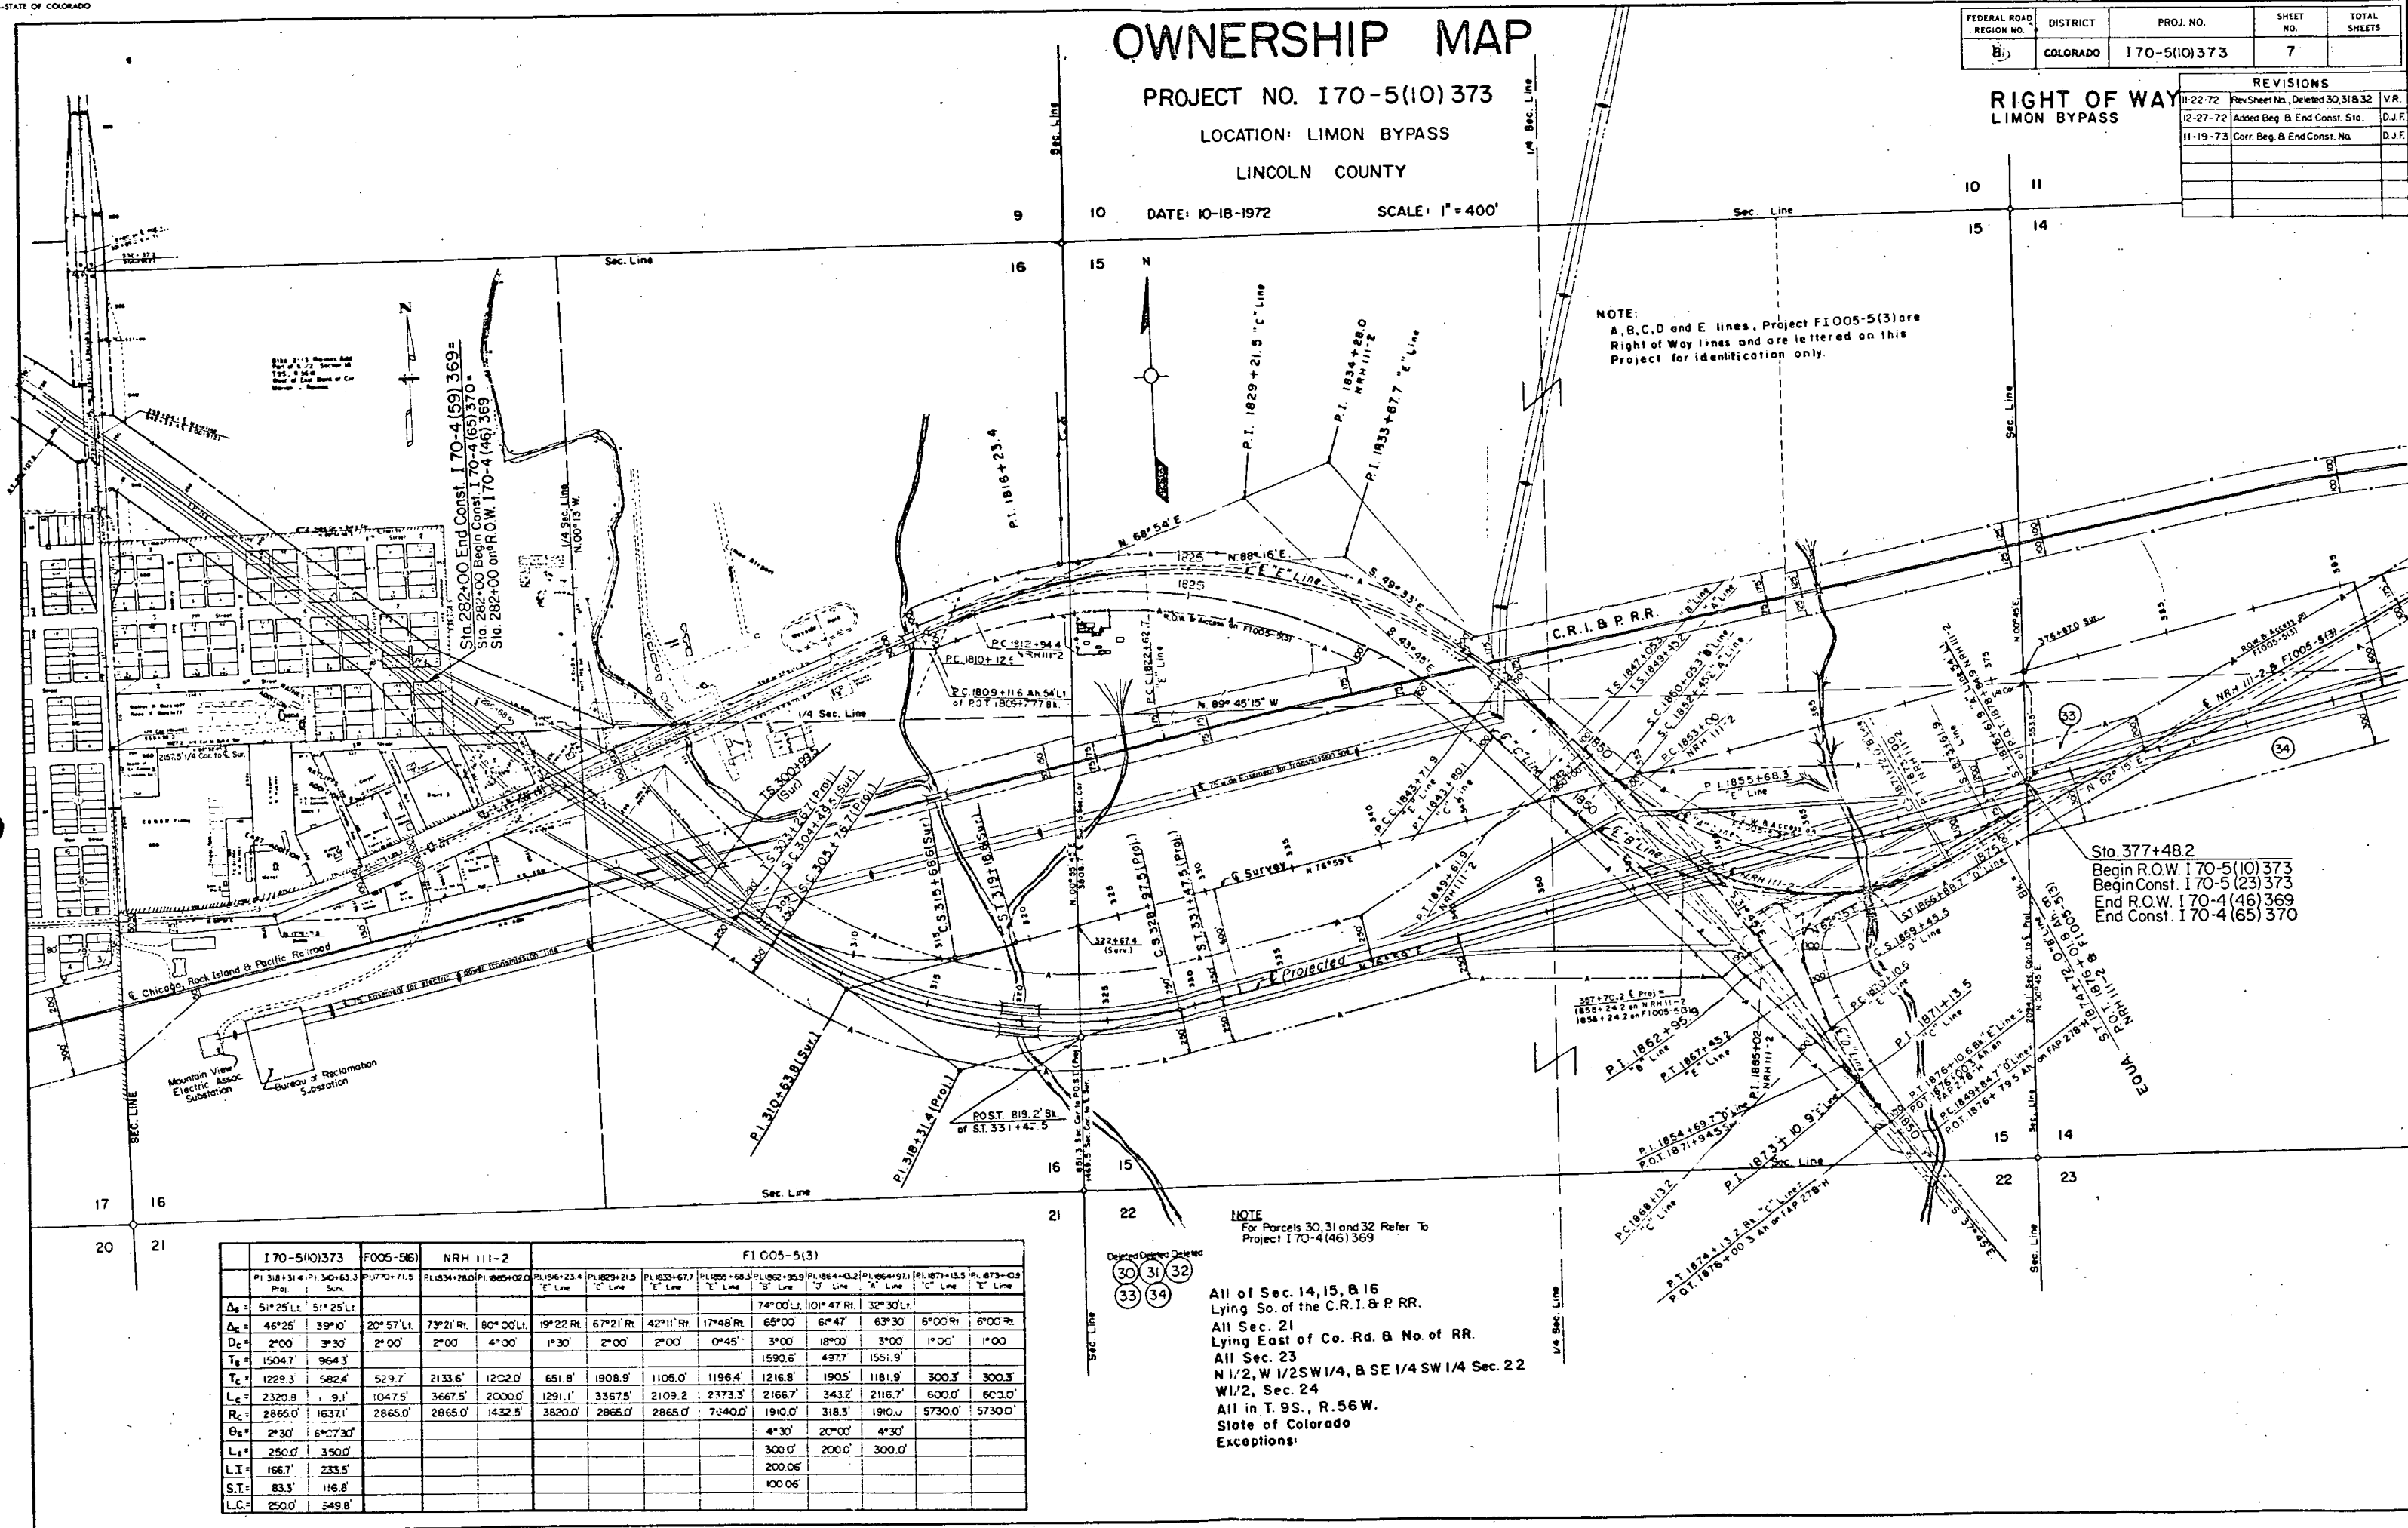

NOTE:
A, B, C, D and E lines, Project F1005-5(3) are
Right of Way lines and are lettered on this
Project for identification only.

Sta. 377+48.2
Begin R.O.W. 170-5(10)373
Begin Const. 170-5(23)373
End R.O.W. 170-4(46)369
End Const. 170-4(65)370

NOTE
For Parcels 30, 31 and 32 Refer To
Project 170-4(46)369

Deleted Deleted Deleted
30 31 32
33 34

170-5(10)373	F005-5(6)	NRH III-2	F1005-5(3)									
P1 318+31.4 Proj.	P1 340+63.3 Sum.	P1 770+71.5	P1 1334+28.0 P1 1865+02.0	P1 1846+23.4 E' Line	P1 1829+21.5 C' Line	P1 1833+67.7 E' Line	P1 1855+68.3 E' Line	P1 1862+95.9 B' Line	P1 1864+43.2 D' Line	P1 1864+97.1 A' Line	P1 1871+13.5 C' Line	P1 1873+43.9 E' Line
A ₀ = 51°25' Lt.	51°25' Lt.											
A ₁ = 46°25'	39°10'	20°57' Lt.	73°21' Rt.	80°00' Lt.	19°22' Rt.	67°21' Rt.	42°11' Rt.	17°48' Rt.	65°00'	6°47'	63°30'	6°00' Rt.
D ₀ = 2°00'	3°30'	2°00'	2°00'	4°00'	1°30'	2°00'	2°00'	0°45'			1°00'	1°00'
T ₀ = 1504.7'	964.3'								1590.6'	437.7'	1551.9'	
T ₁ = 1229.3'	582.4'	529.7'	2133.6'	1202.0'	651.8'	1908.9'	1105.0'	1196.4'	1216.8'	1905'	1181.9'	300.3'
L ₀ = 2320.8'	9.1'	1047.5'	3667.5'	2000.0'	1291.1'	3367.5'	2109.2'	2373.3'	2166.7'	343.2'	2116.7'	600.0'
R ₀ = 2865.0'	1637.1'	2865.0'	2865.0'	1432.5'	3820.0'	2865.0'	2865.0'	7340.0'	1910.0'	318.3'	1910.0'	5730.0'
B ₀ = 2°30'	6°07'30'								4°30'	20°00'	4°30'	
L ₁ = 250.0'	350.0'								300.0'	200.0'	300.0'	
L ₂ = 166.7'	233.5'								200.06'			
S ₁ = 83.3'	116.8'								100.06'			
L ₃ = 250.0'	249.8'											

All of Sec. 14, 15, & 16
Lying So. of the C.R.I. & P.R.R.
All Sec. 21
Lying East of Co. Rd. B No. of RR.
All Sec. 23
N 1/2, W 1/2 SW 1/4, & SE 1/4 SW 1/4 Sec. 22
W 1/2, Sec. 24
All in T. 9S., R. 56W.
State of Colorado
Exceptions:

LINCOLN COUNTY

SCALE: 1" = 400'

REVISIONS		
11-22-72	Revised Sheet Number	V.R.
12-27-72	Revised End Const. Sto.	D.J.
11-19-73	Added Access Barrier	D.J.

