

FEDERAL ROAD REGION NO.	DIVISION	PROJ. NO.	SHEET NO.	TOTAL SHEETS
9	COLORADO	I 70-5(4) 424		


RIGHT OF WAY
STRATTON E & W

REVISIONS

INDEX OF SHEETS
SHEET NO. 1 TITLE PAGE & SKETCH MAP
2-2A TABULATION OF PROPERTIES
3-23. PLAN & PROFILE
24-33. OWNERSHIP



COLORADO DEPARTMENT OF HIGHWAYS

PLAN AND PROFILE OF PROPOSED FEDERAL AID PROJECT NO. I 70-5(4) 424 STATE HIGHWAY NO. 4 KIT CARSON COUNTY

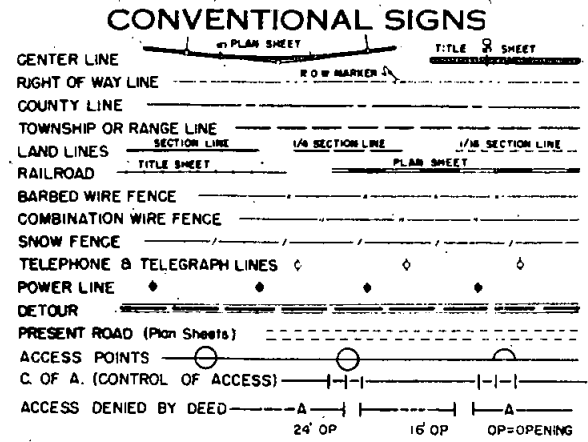

SCALES OF ORIGINAL DRAWINGS
ON PLAN 1 IN 100 FT
ON PROFILE 1 IN 100 FT HORIZONTAL
1 IN 10 FT VERTICAL
GRADE LINE ON PROFILE IS SHOWN AS GRADE OF FINISHED ROAD
GROSS LENGTH OF PROJECT = 11.41 Miles
NET LENGTH OF PROJECT = 11.41 Miles

RIGHT OF WAY

 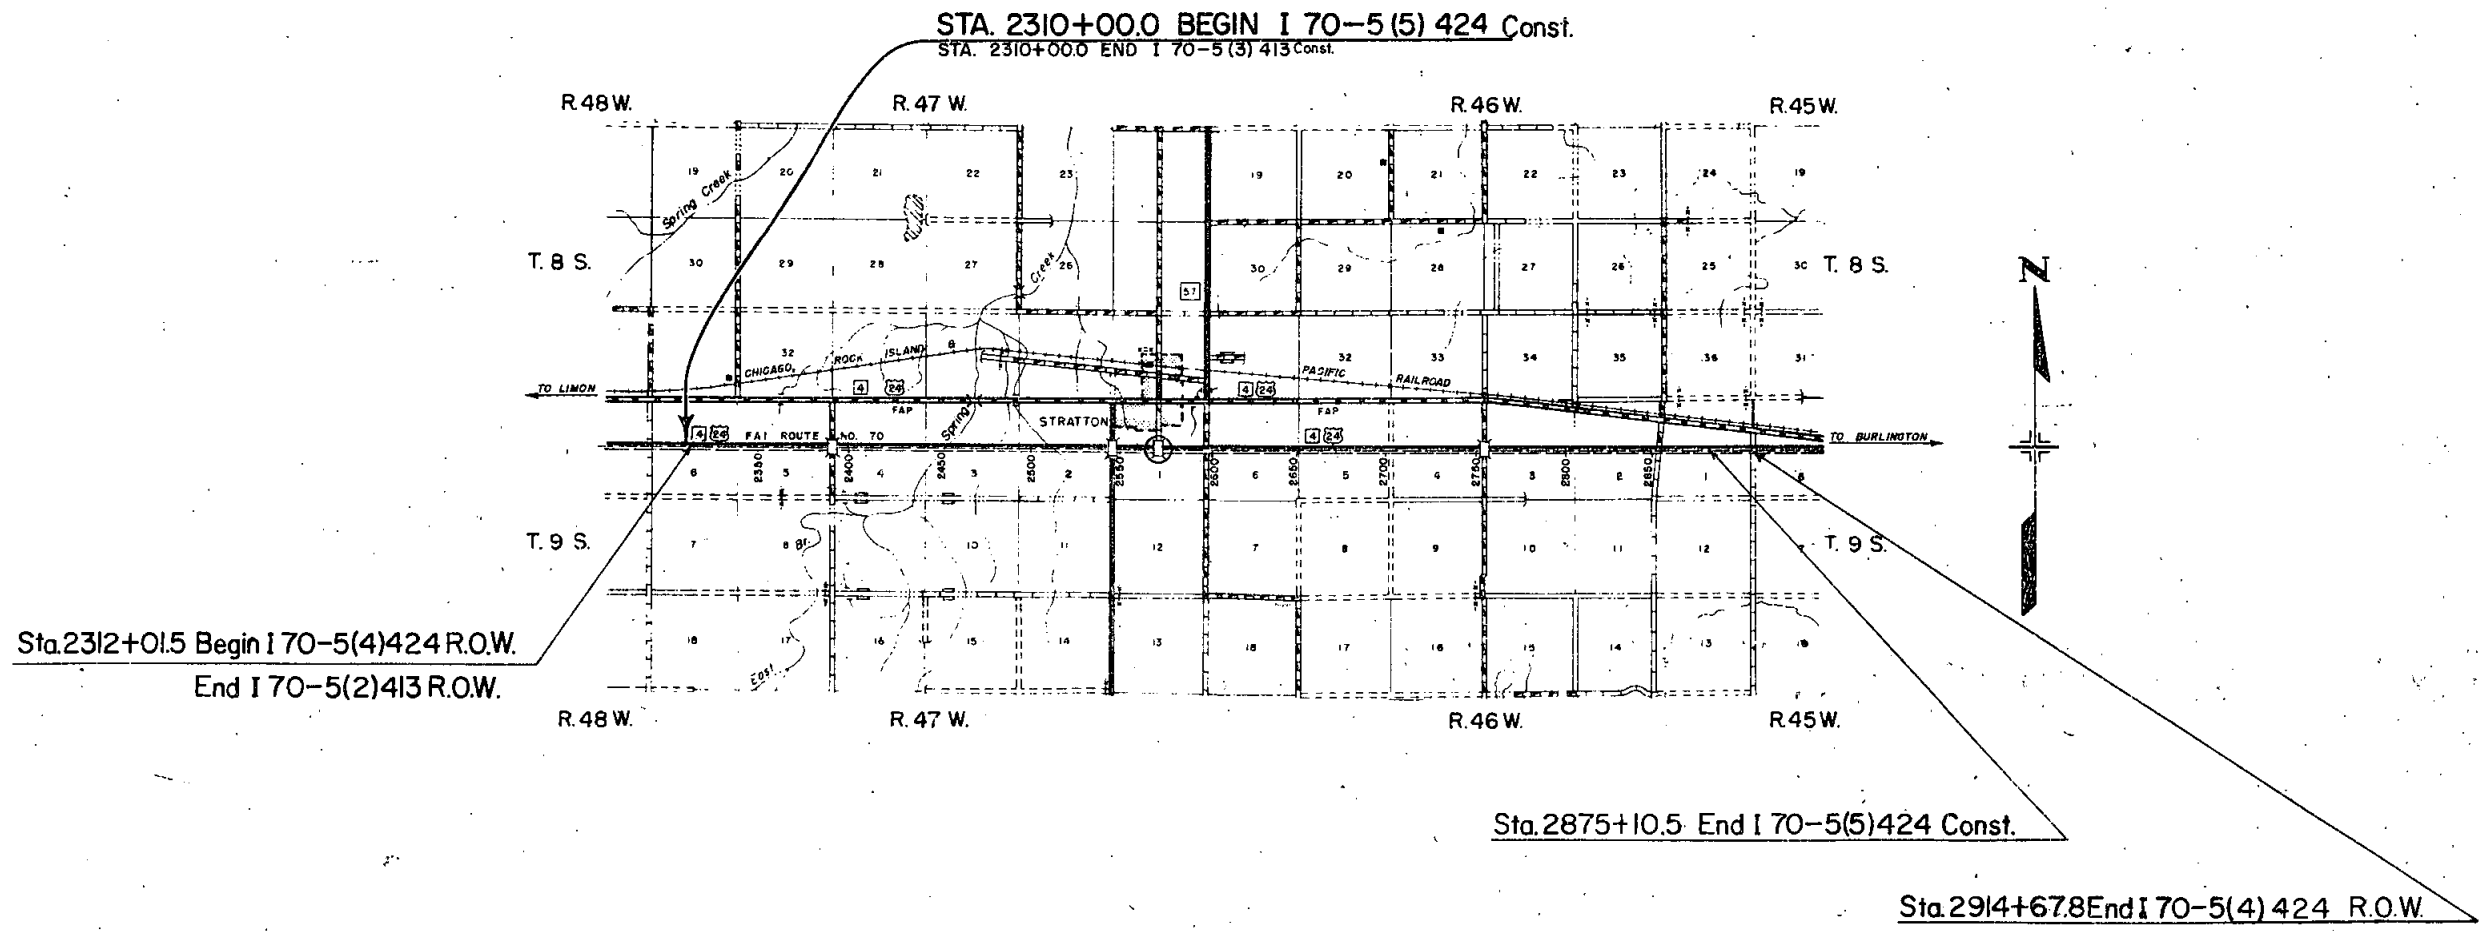

[illegible]

[illegible]

FED. ROAD DIST. NO.	STATE	PROJ. NO.	SHEET NO.	TOTAL SHEETS
3	COLO.	170-5(4)424	3	

RIGHT OF WAY
STRATTON E & W

N.W. 1/4, Sec. 5
T. 9 S., R. 47 W.

N.E. 1/4, Sec. 6
T. 9 S., R. 47 W.

Point of beginning
Parcels No. 1 & 2

47' GATE

CULTIVATED

PASTURE

PLAN
SUBMITTED
DATE
BY
CHECKED
DATE
BY
REVISIONS

REVISIONS	

① ② Ernest C. Pottorff
Vanetta F. Pottorff


Sta. 2312+01.5 Begin I 70-5(4)424 R.O.W.
Sta. 2312+01.5 End I 70-5(2)413 R.O.W.

STA. 2310+00 BEGIN I 70-5(5)424 (CONST.)
END I 70-5(2)413 (CONST.)

S.E. 1/4, Sec. 6
T. 9 S., R. 47 W.

S.W. 1/4, Sec. 5
T. 9 S., R. 47 W.

PROFILE
SUBMITTED
DATE
BY
CHECKED
DATE
BY
REVISIONS

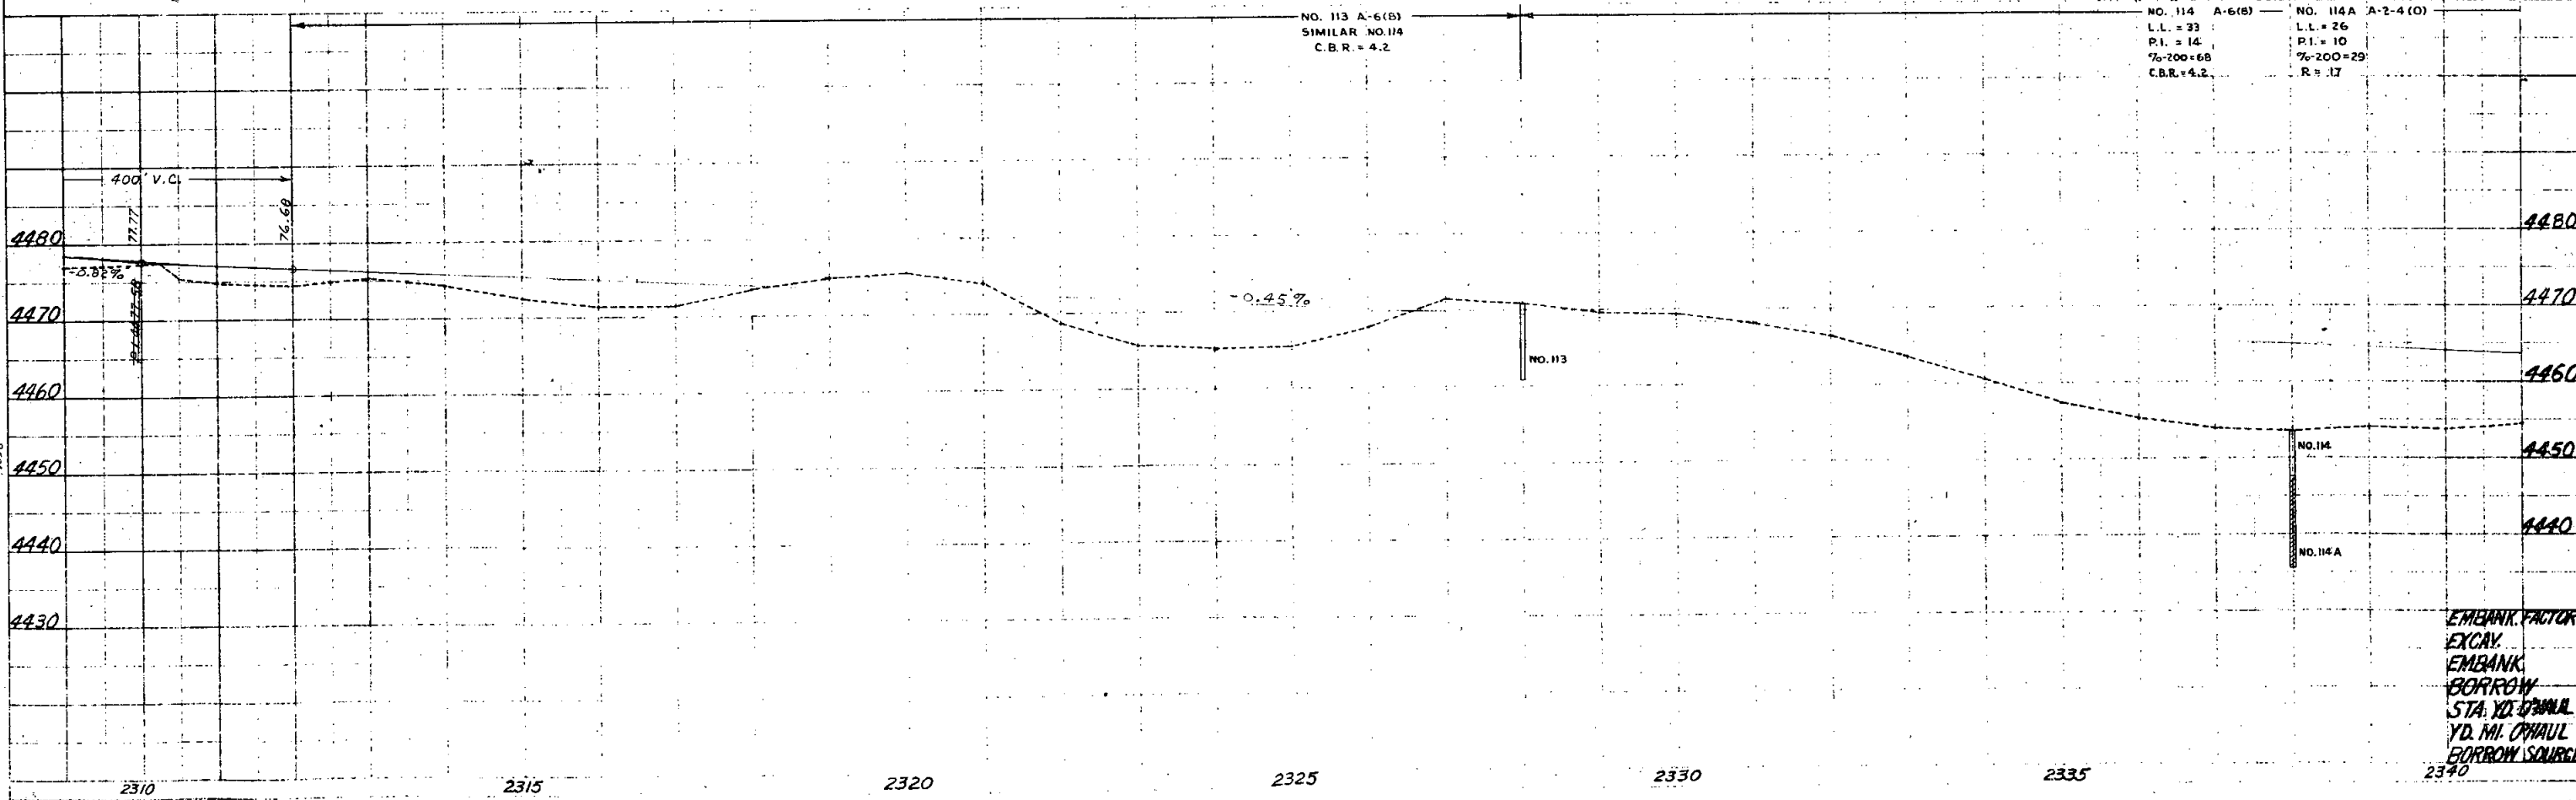


EMBANK. FACTOR
EXCAV.
EMBANK.
BORROW
STA. YD. OR Haul
YD. MI. OR Haul
BORROW SOURCE

N.W. 1/4, Sec. 5
T. 9 S., R. 47 W.

FED. ROAD DIST. NO.	STATE	PROJ. NO.	SHEET NO.	TOTAL SHEETS
3	COLO.	170-5(4)424	4	


REVISIONS	

RIGHT OF WAY
STRATTON E&W
N.E. 1/4, Sec. 5
T. 9 S., R. 47 W.

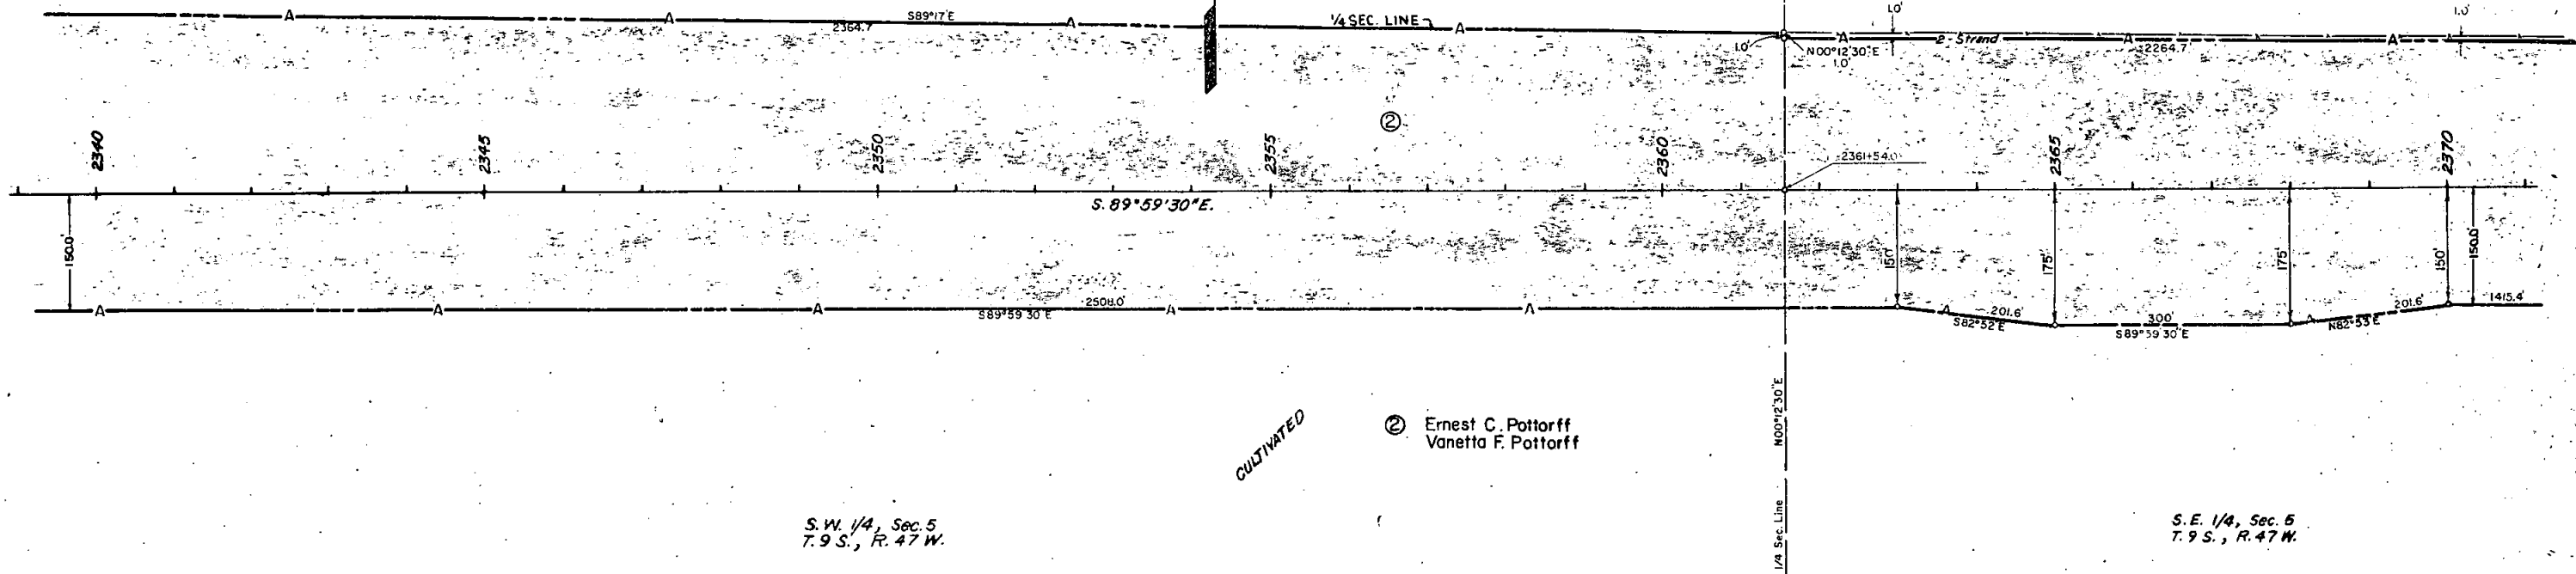

S.W. 1/4, Sec. 5
T. 9 S., R. 47 W.

S.E. 1/4, Sec. 5
T. 9 S., R. 47 W.

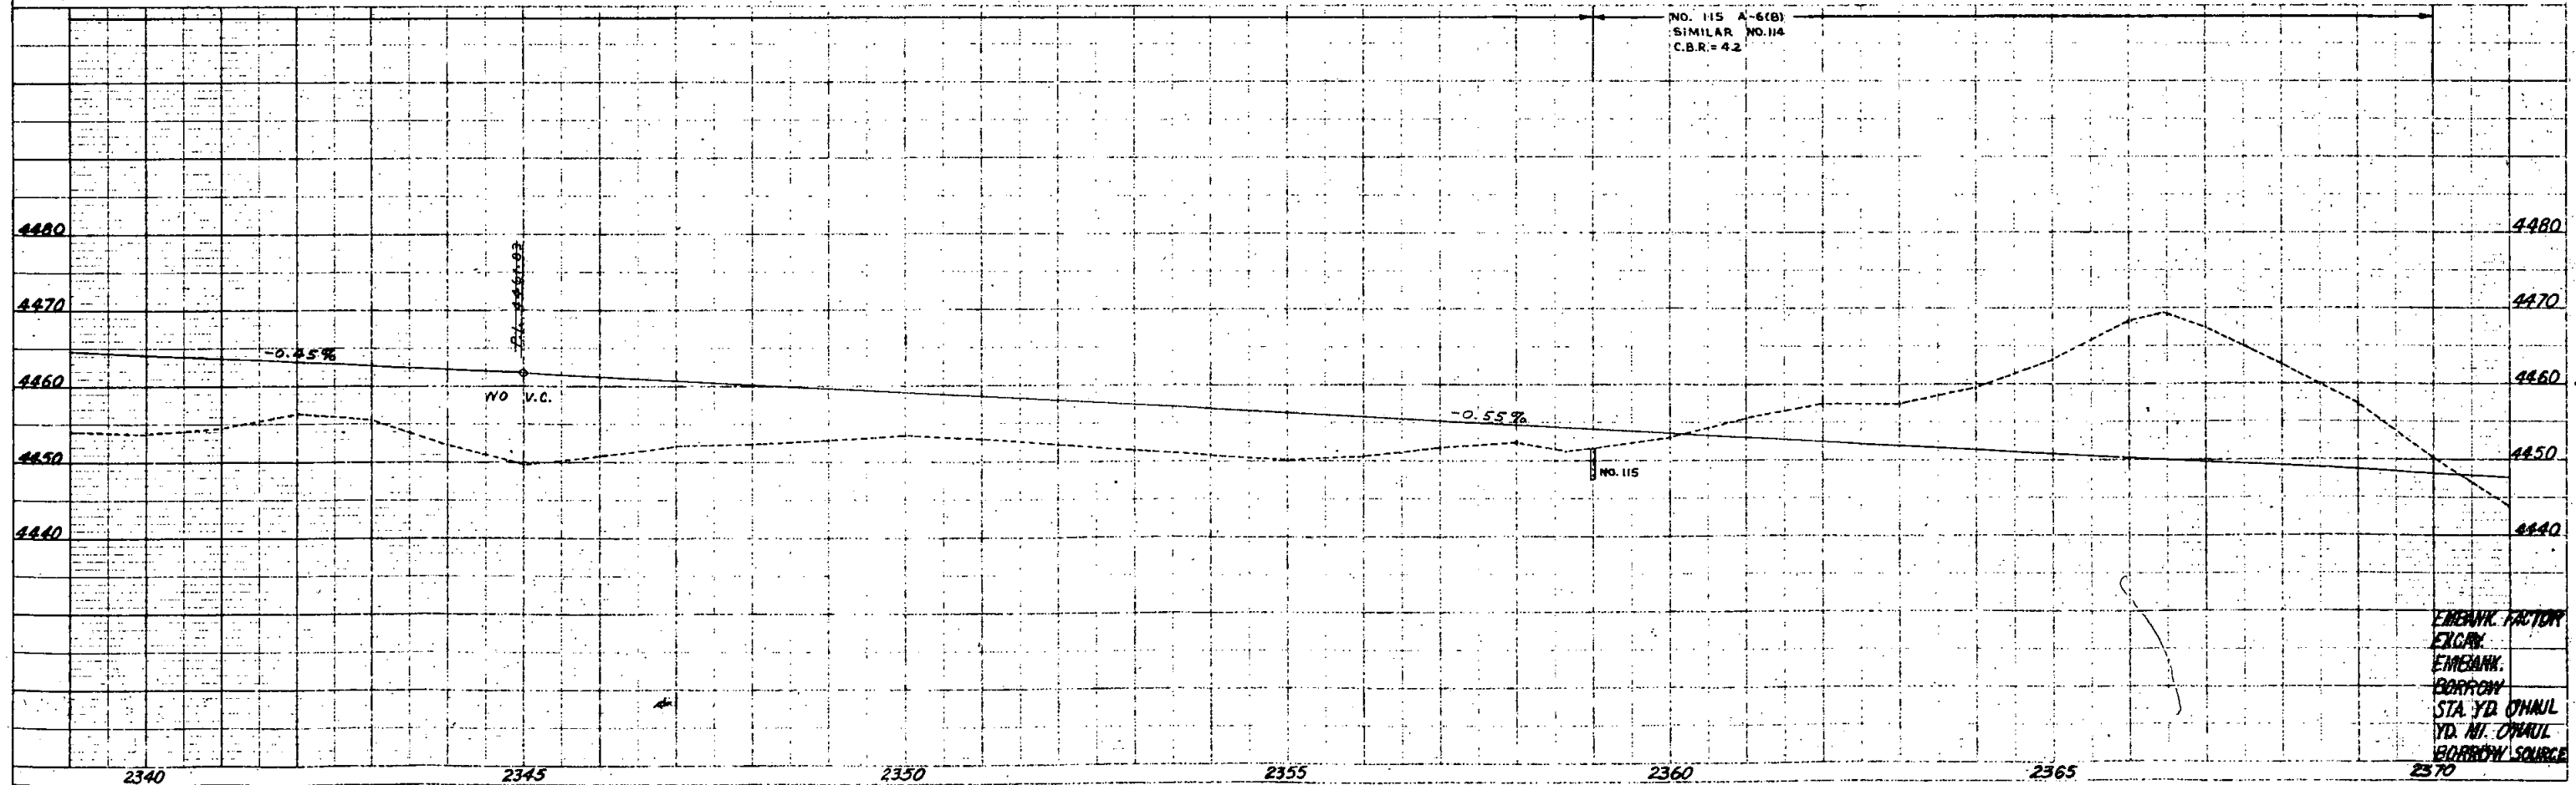

PLEASE DO NOT TRIM


ROUTE BOOK
BY: J. W. DREYER
DATE: 10-21-63

PROFILE SURVISE
PLATT
DATE: 10-21-63
BY: J. W. DREYER

FED. ROAD DIST. NO.	STATE	PROJ. NO.	SHEET NO.	TOTAL SHEETS
3	COLO.	170-5(4)424	5	


REVISIONS	
10-21-63	Rev Access on Flores LRJ

RIGHT OF WAY
STRATTON E & W

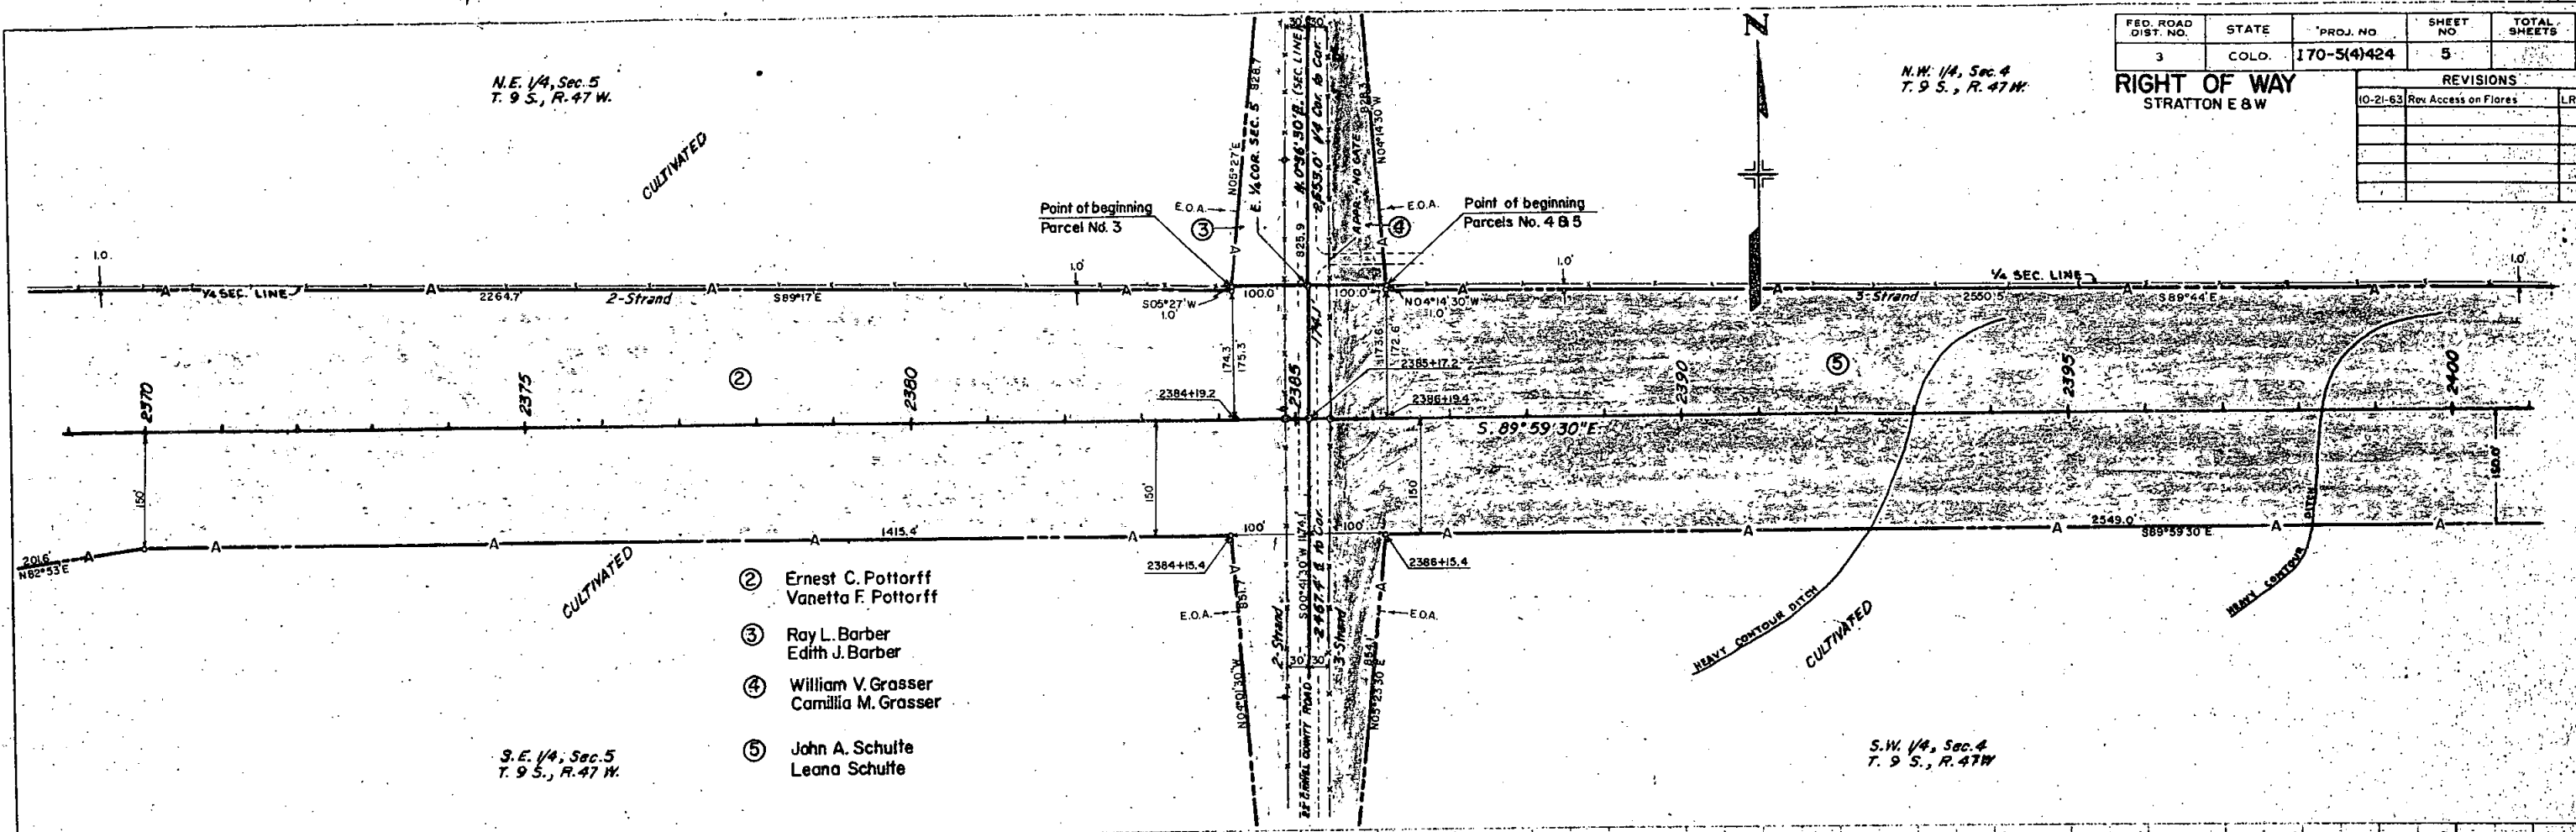

- ② Ernest C. Pottorff
Vanetta F. Pottorff
- ③ Ray L. Barber
Edith J. Barber
- ④ William V. Grasser
Camilla M. Grasser
- ⑤ John A. Schulte
Leana Schulte

NO. 116 A-4(8)
L.L. = 30
P.I. = 8
% = 200 = 95
C.B.R. = 4.6

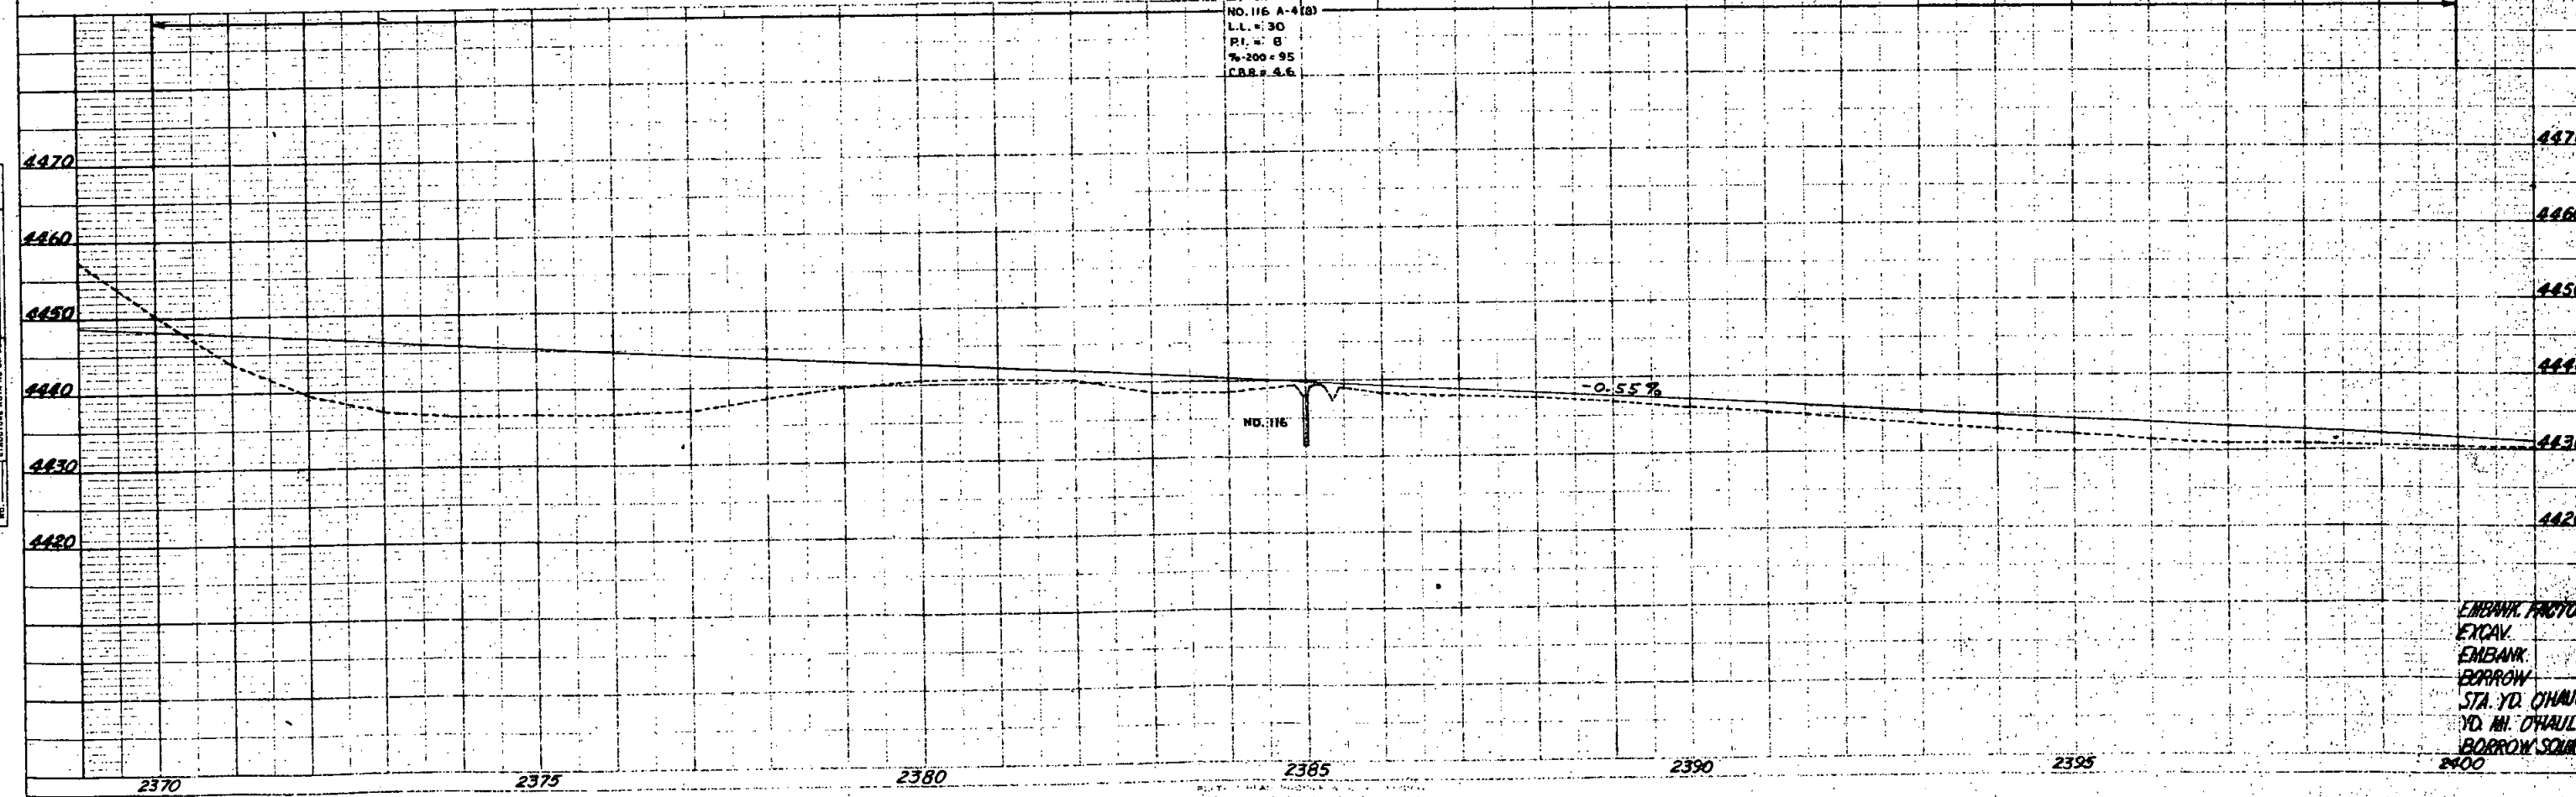

EMBANK. FACTOR
EXCAV.
EMBANK.
BORROW
STA. YD. DRAUL
YD. MI. DRAUL
BORROW SOURCE

N.W. 1/4 SEC. 4
T. 9 S., R. 47 W.


GRADE SEPARATION 2385+17.2

S.W. 1/4 SEC. 4
T. 9 S., R. 47 W.

FED. ROAD DIST. NO.	STATE	PROJ. NO.	SHEET NO.	TOTAL SHEETS
3	COLO.	170-5(4)424	5A	

RIGHT OF WAY
STRATTON E & W


REVISIONS	
10-21-63	Rev. Accession Flores

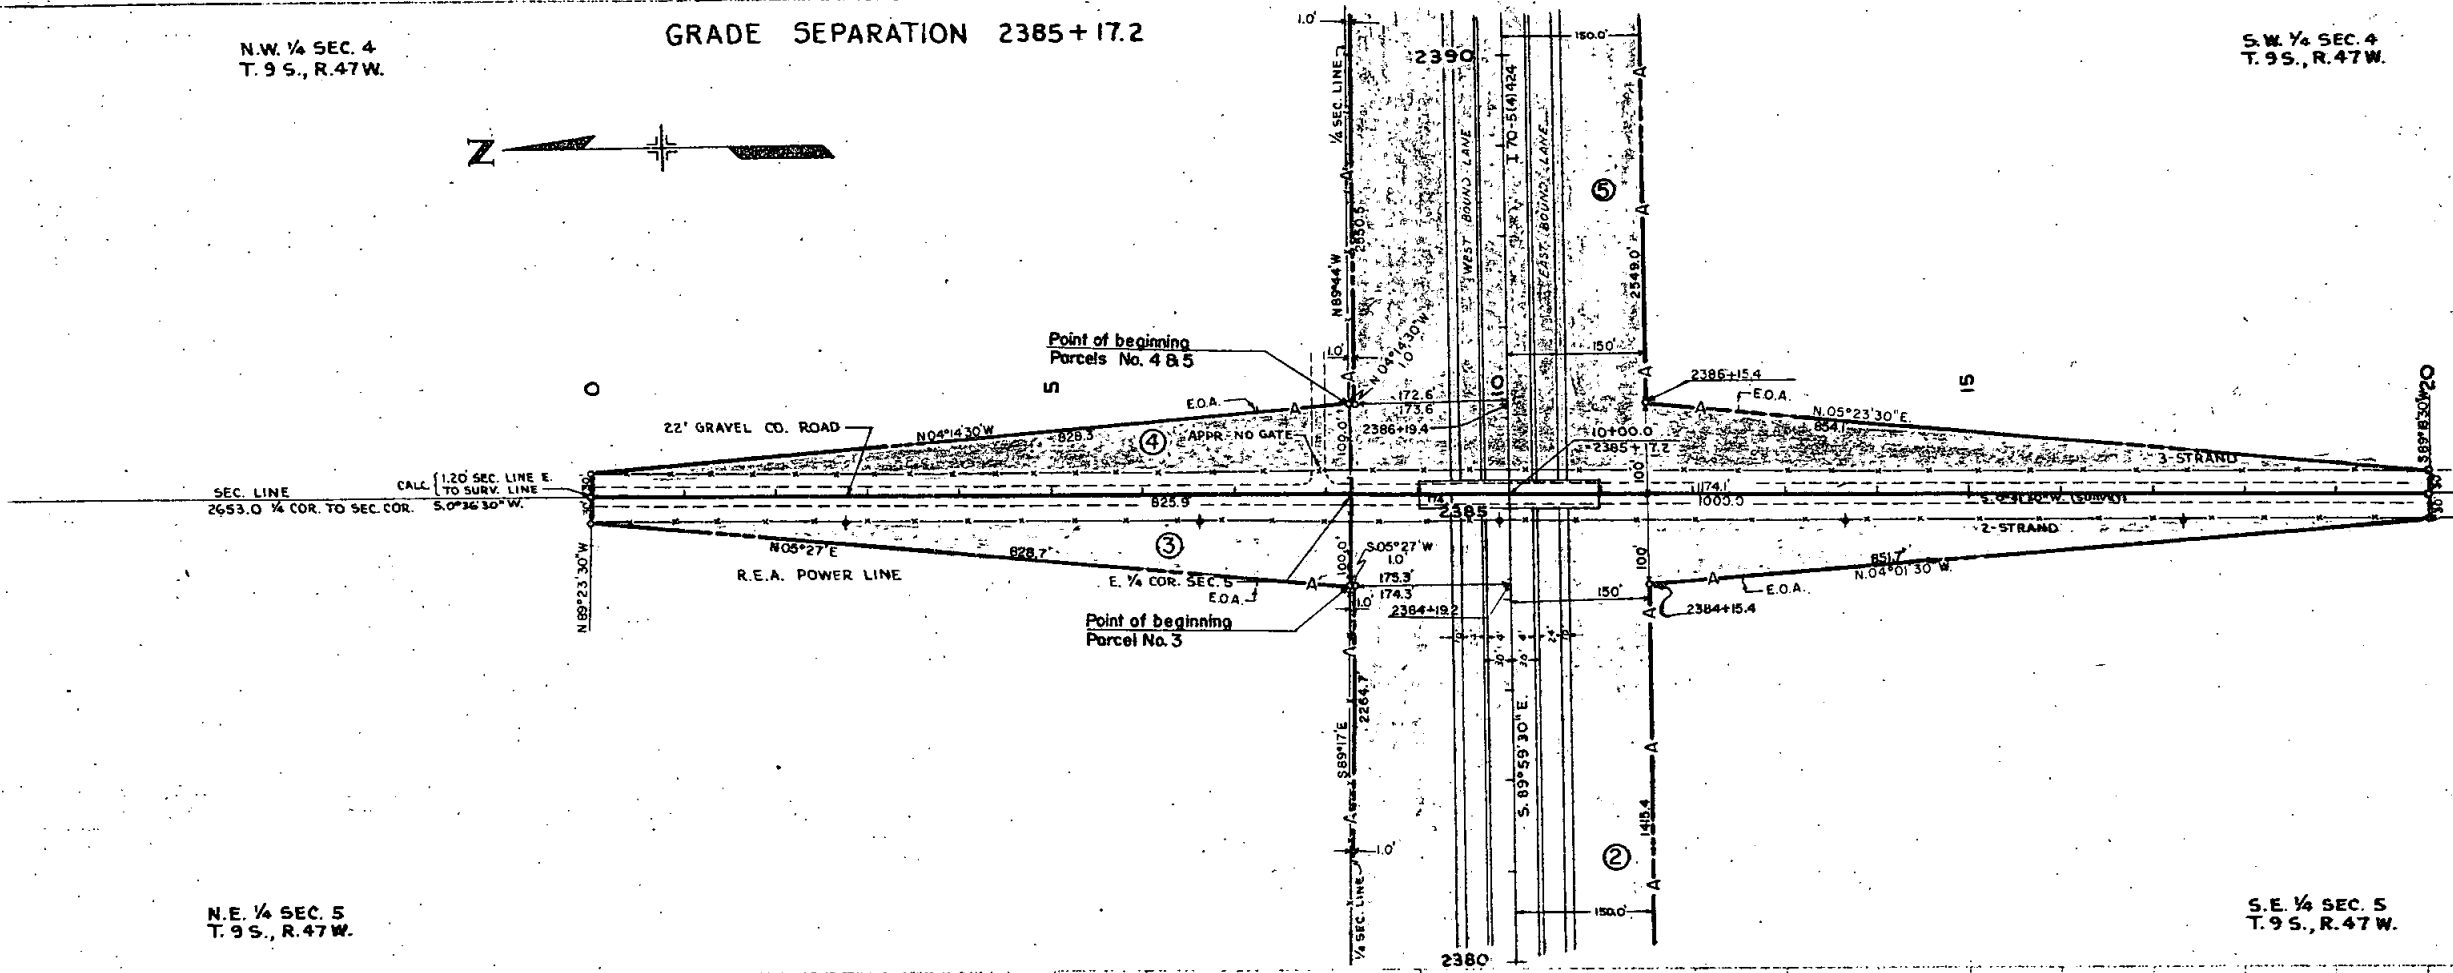

N.E. 1/4 SEC. 5
T. 9 S., R. 47 W.

S.E. 1/4 SEC. 5
T. 9 S., R. 47 W.

- ② Ernest Pottorff
Vanetta Pottorff
- ③ Ray L. Barber
Edith J. Barber
- ④ William V. Grasser
Camilla M. Grasser
- ⑤ John A. Schulte
Leona Schulte

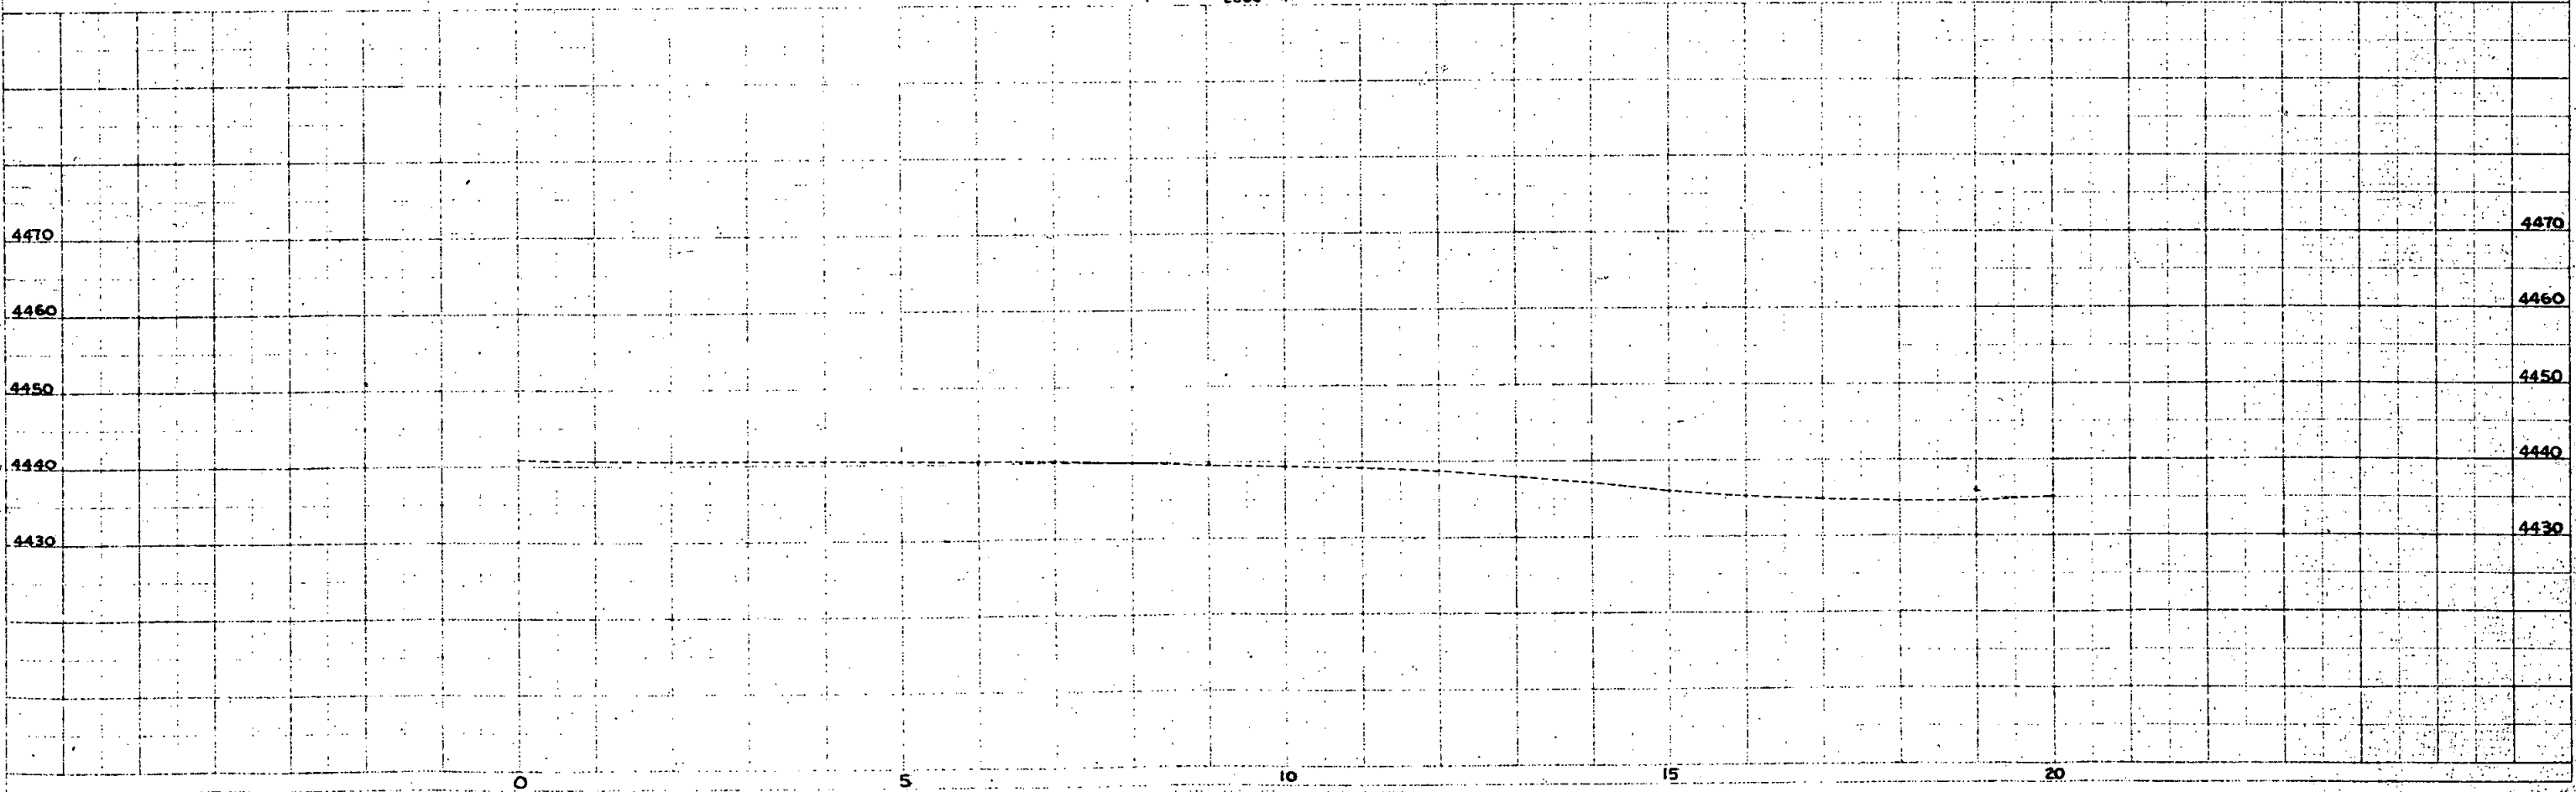


FED. ROAD DIST. NO.	STATE	PROJ. NO.	SHEET NO.	TOTAL SHEETS
3	COLO.	170-5(4)424	6	

RIGHT OF WAY
STRATTON E & W


N.W. 1/4, Sec. 4
T. 9 S., R. 47 W.

N.E. 1/4, Sec. 4
T. 9 S., R. 47 W.

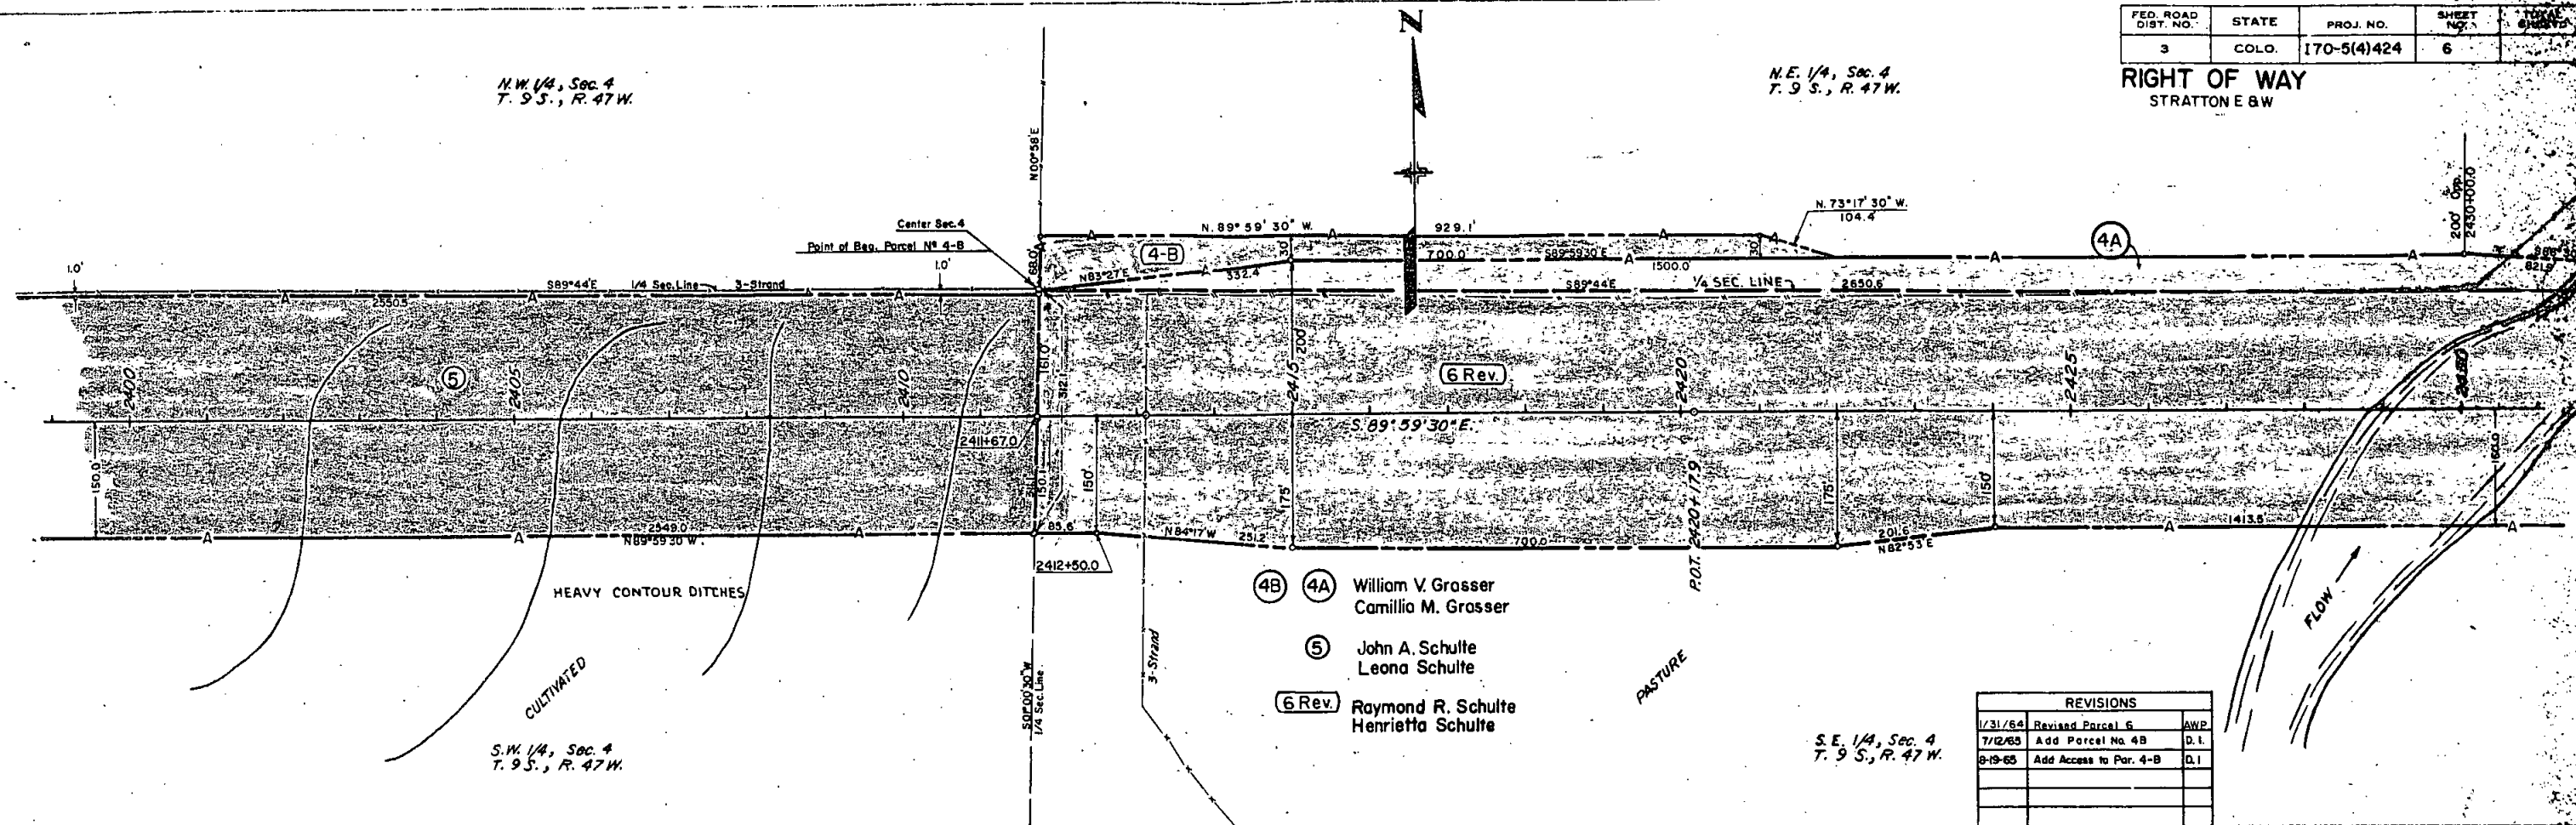

REVISIONS		
1/31/64	Revised Parcel 6	AWP
7/12/65	Add Parcel No. 4B	D.I.
8-19-65	Add Access to Par. 4-B	D.I.

S.E. 1/4, Sec. 4
T. 9 S., R. 47 W.

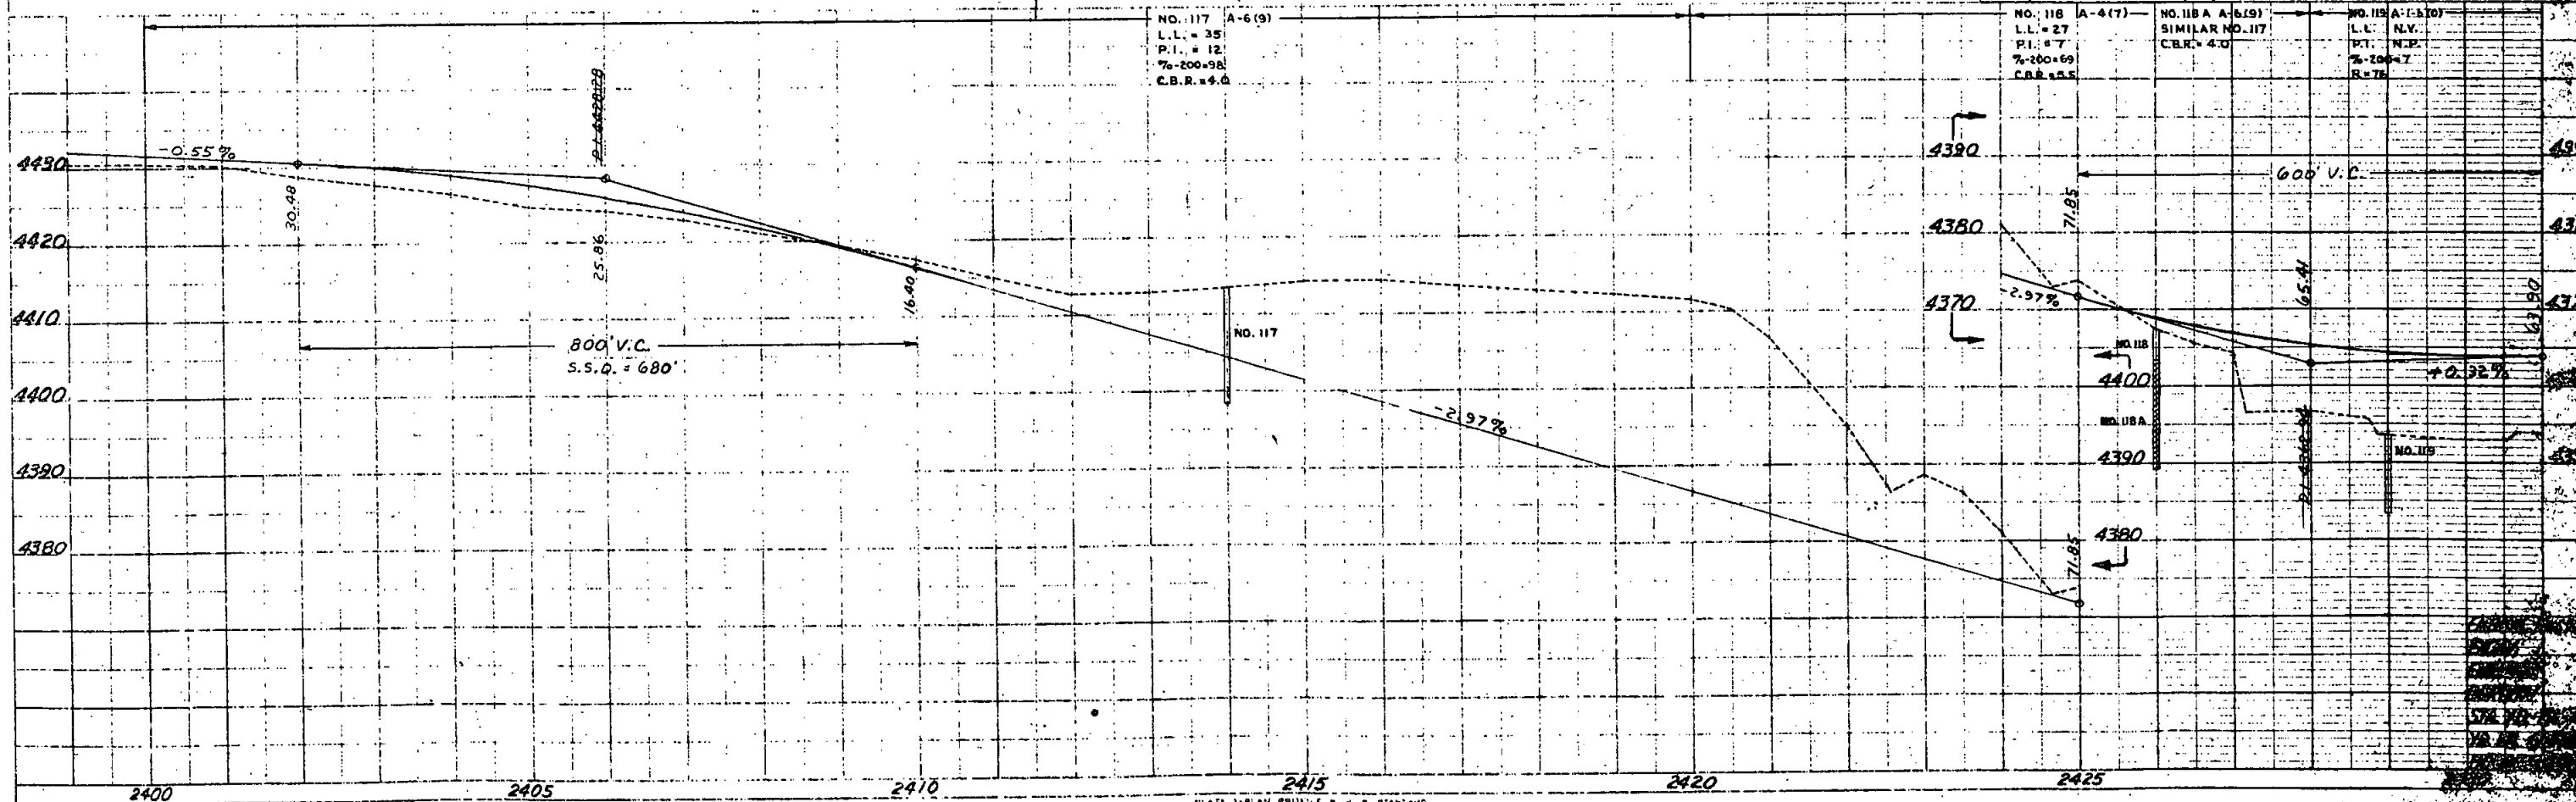

PLEASE DO NOT TRIM

PLEASE DO NOT TRIM


FED. ROAD DIST. NO.	STATE	PROJ. NO.	SHEET NO.	TOTAL SHEETS
3	COLO.	170-5(4)424	7	-

RIGHT OF WAY
STRATTON E & W

REVISIONS		
1/31/64	Revised Par. 6 & Deleted	
	Parcel 7	AWP

PLAN
NOTES
NOTE BOOK
NO.

PROFILE
NOTES
NOTE BOOK
NO.

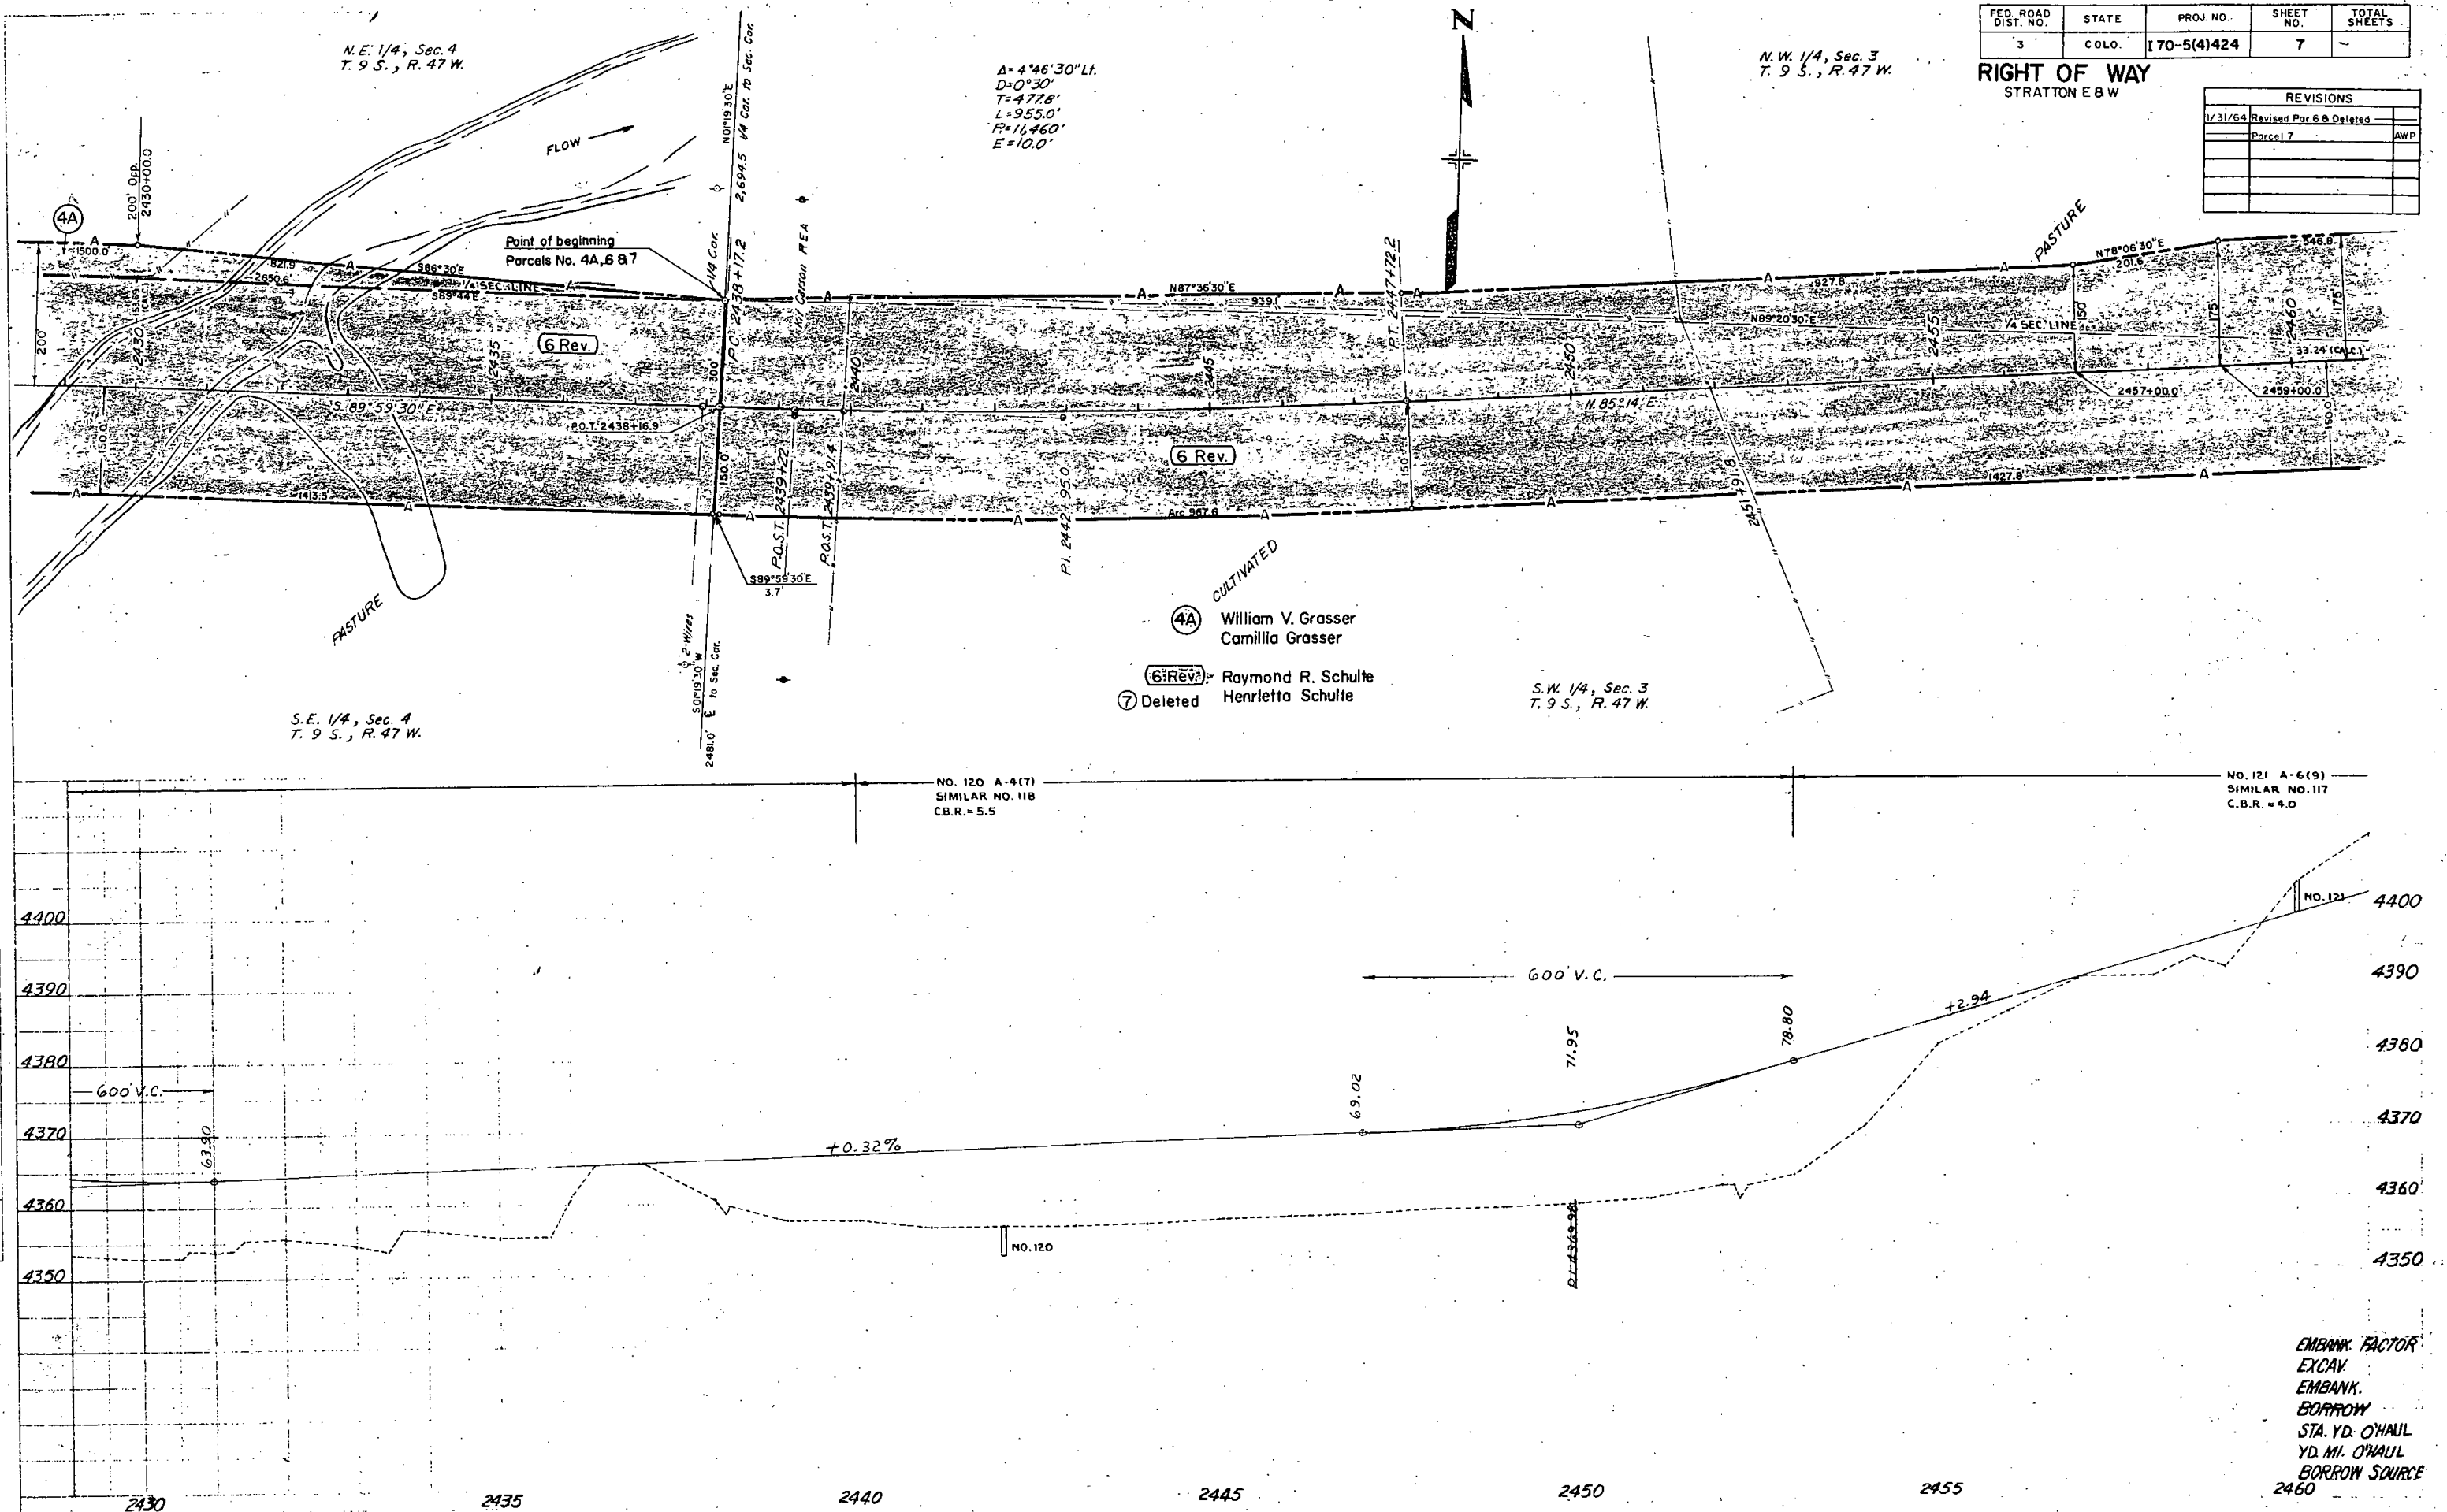

PLEASE DO NOT TRIM

FED. ROAD DIST. NO.	STATE	PROJ. NO.	SHEET NO.	TOTAL SHEETS
3	COLO.	170-5(4)424	8	



REVISIONS		
1/31/64	Revised Parcel 6 & Deleted Parcel 7	AWP

RIGHT OF WAY
STRATTON E & W

24 84
24 734 Begin
600 Deep
800
Begin Stone Fence
2475+00

N.W. 1/4, Sec. 3
T. 9 S., R. 47 W.

N.E. 1/4, Sec. 3
T. 9 S., R. 47 W.

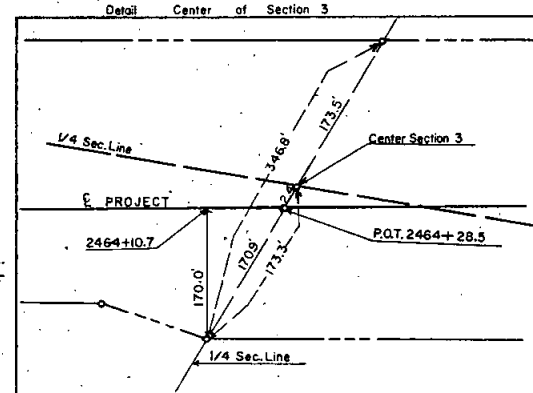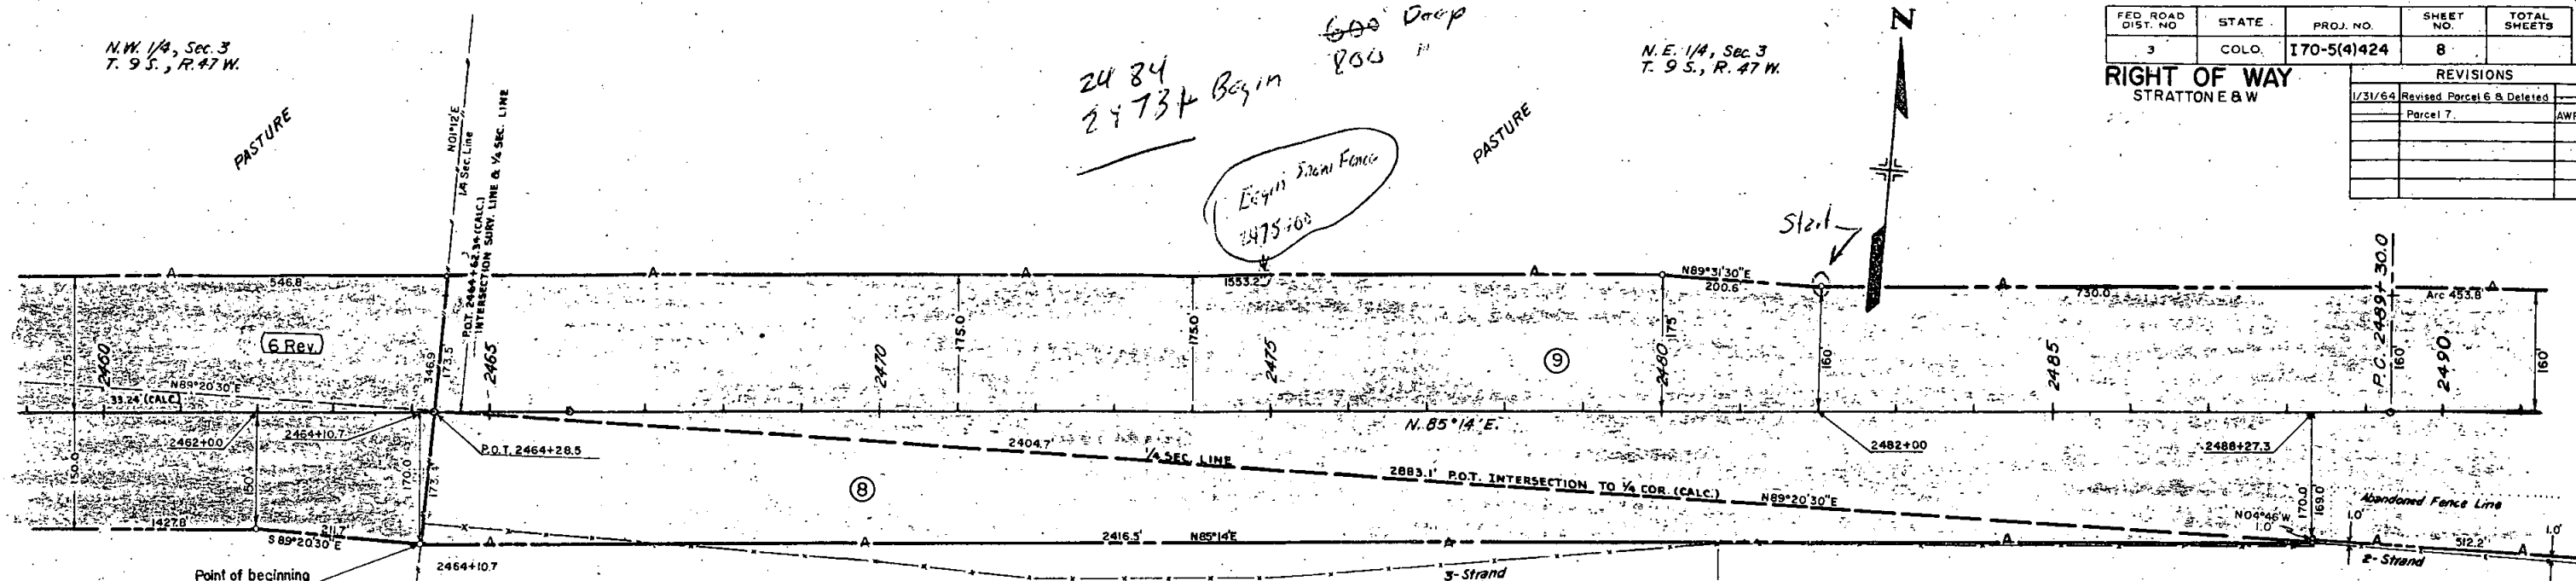

- 6 Rev Raymond R. Schulte
7 Deleted Henrietta Schulte
8 Charlene Doll
9 A.J. Durst
Josie Durst

S.W. 1/4, Sec. 3
T. 9 S., R. 47 W.

S.E. 1/4, Sec. 3
T. 9 S., R. 47 W.

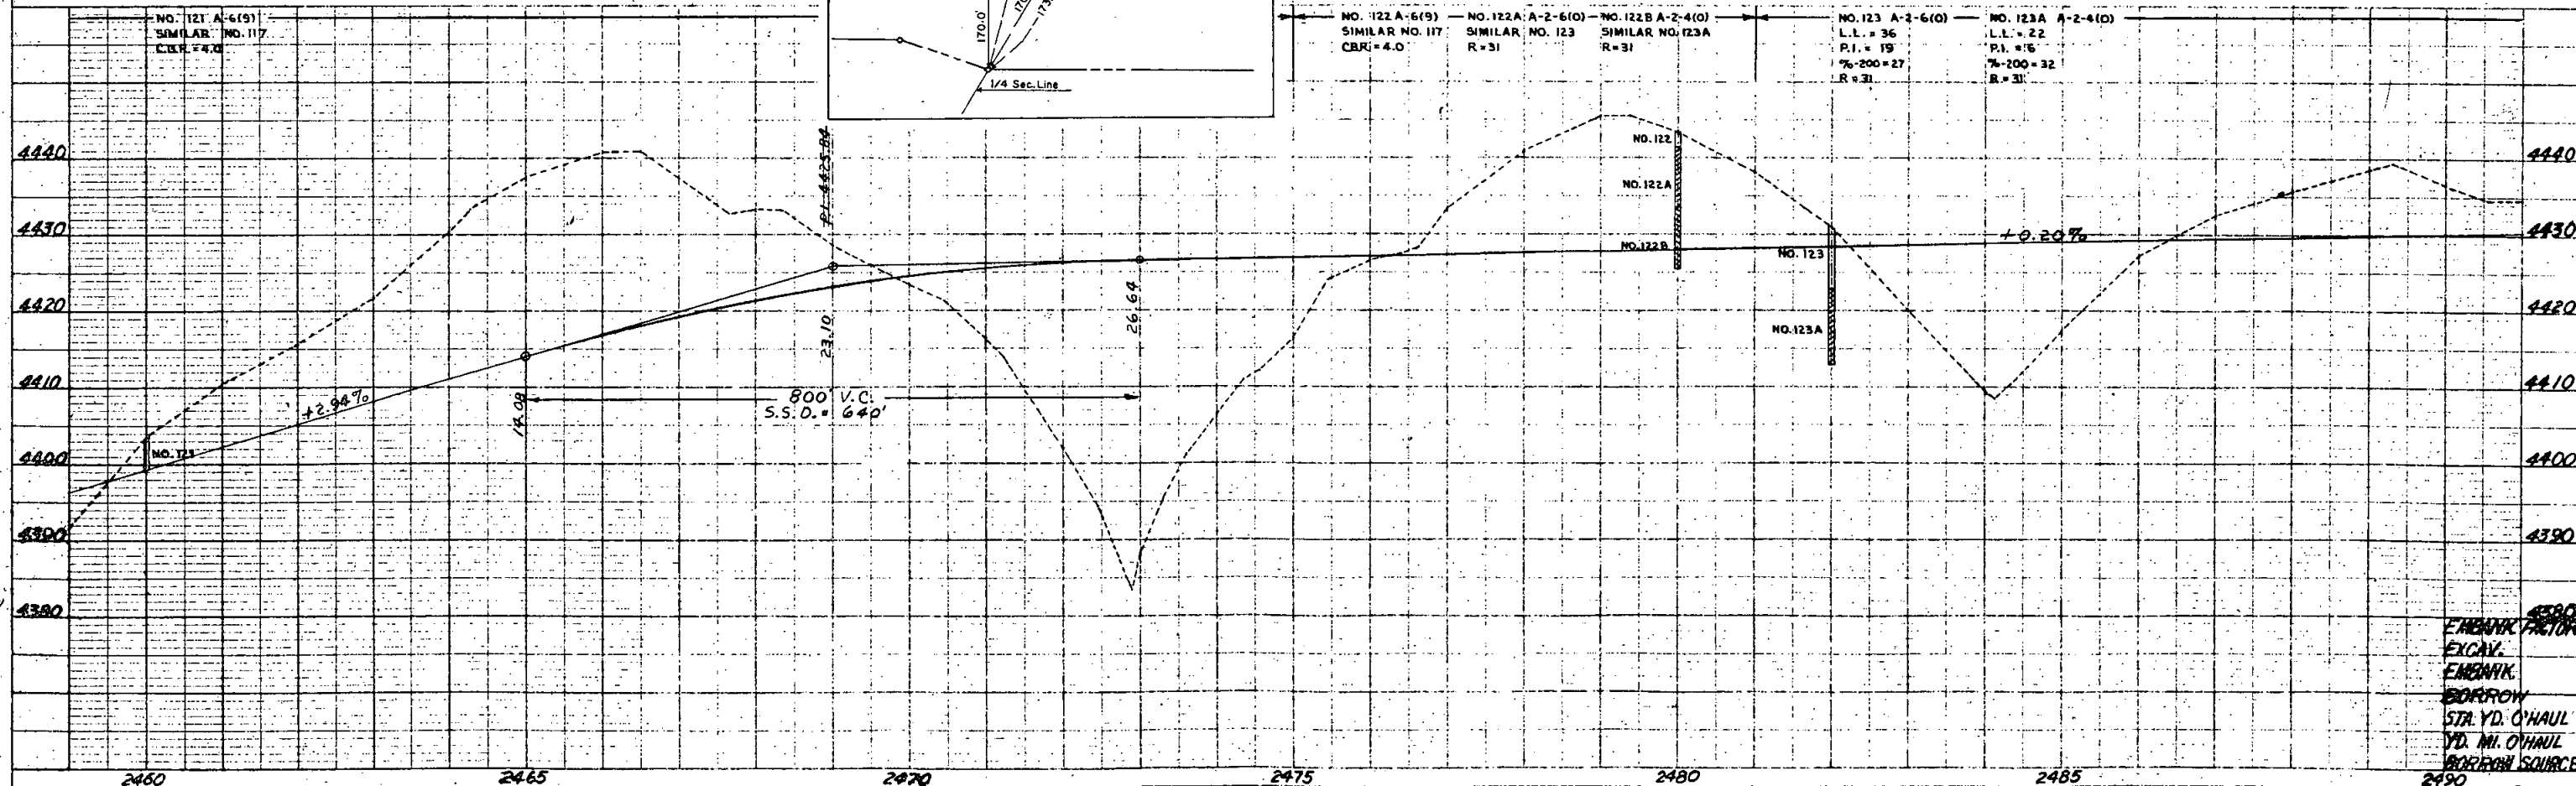


PLATE 1 PLAN-PROFILE A. R. S. STANDARD
100' HORIZ. SCALE AND 10' VERT. SCALE
ELECTRONICALLY PRODUCED

PLEASE DO NOT TRIM

N.E. 1/4, Sec. 3
T. 9 S., R. 47 W.

N.W. 1/4, Sec. 2
T. 9 S., R. 47 W.

FED. ROAD DIST. NO.	STATE	PROJ. NO.	SHEET NO.	TOTAL SHEETS
3	COLO.	170-5(4)424	9	

RIGHT OF WAY
STRATTON E & W


N.E. 1/4, Sec. 2
T. 9 S., R. 47 W.

REVISIONS	




NOTE BOOK
BY: J. W. CARR
NO.

PROFILL ELEVATION
BASELINE
NOTE BOOK
BY: J. W. CARR
NO.

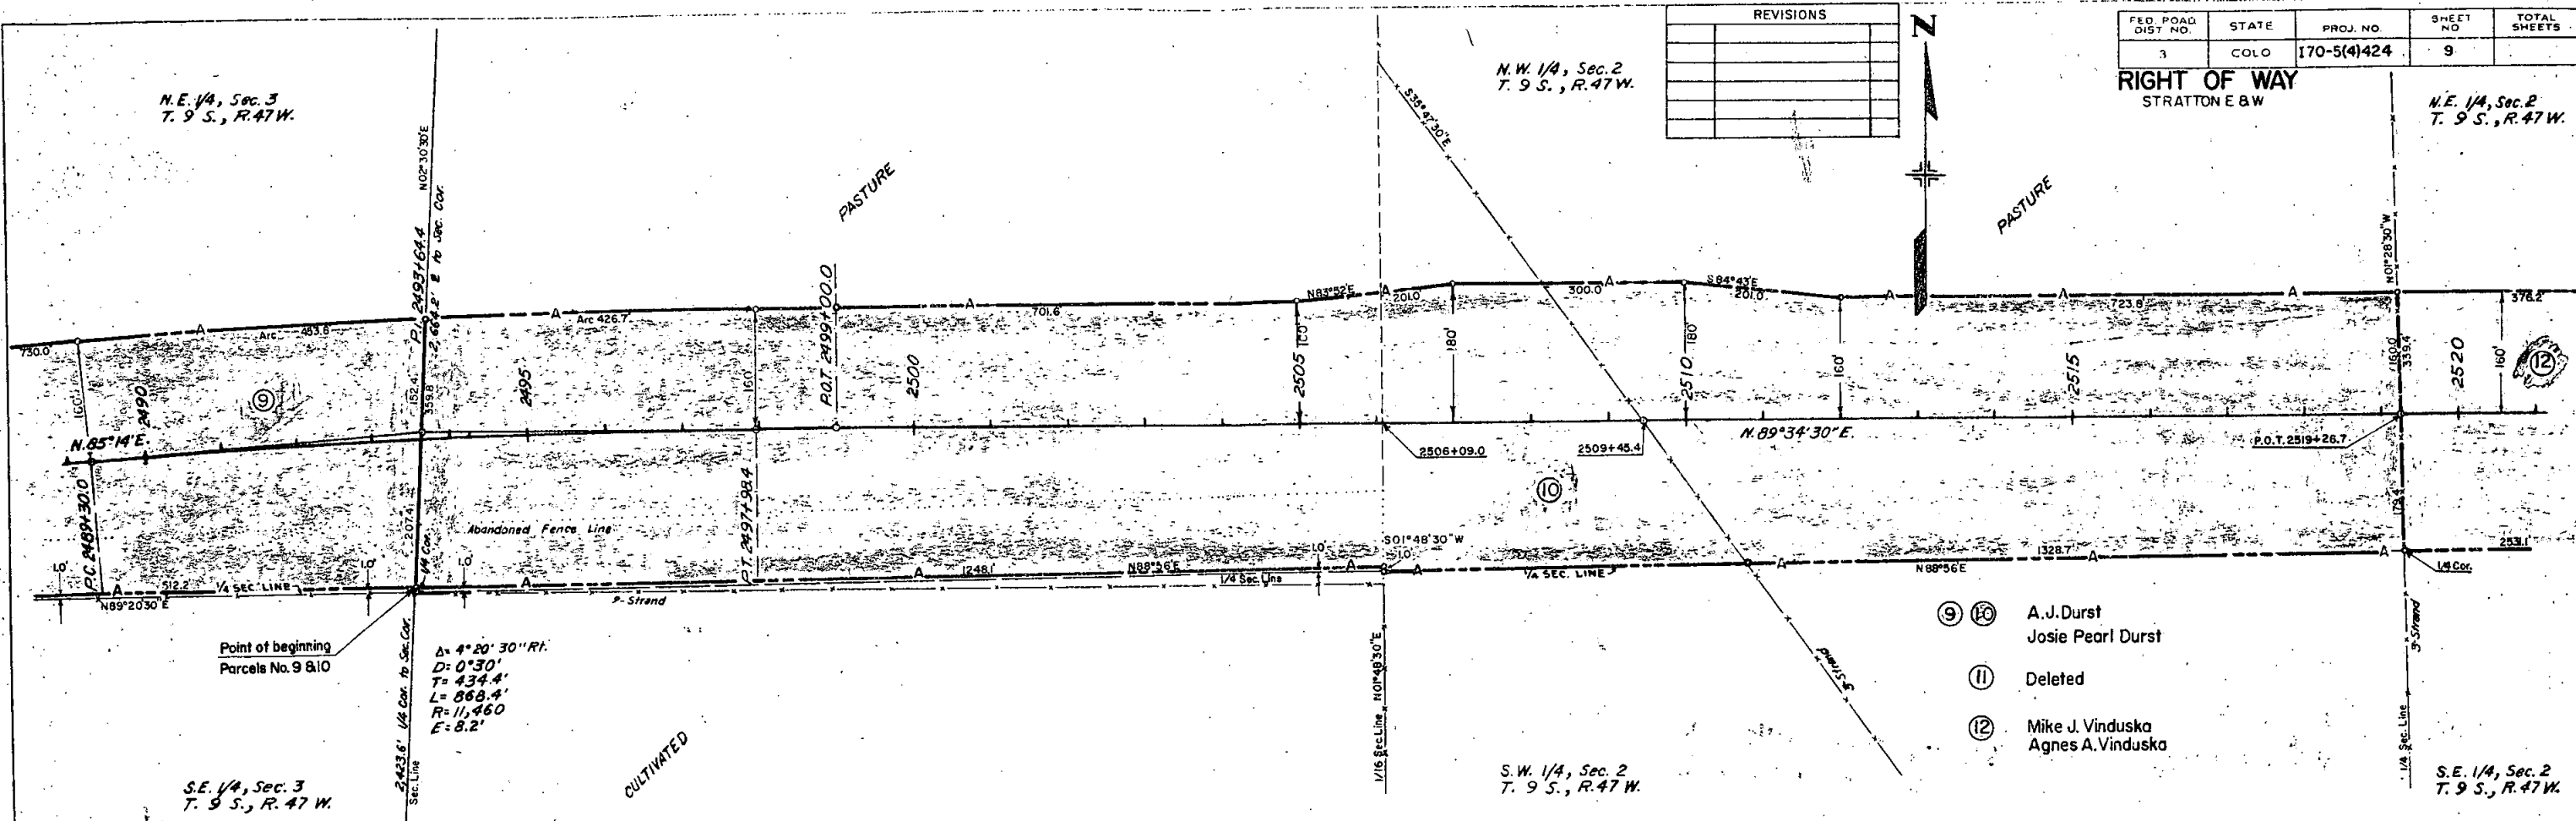



- ⑨ ⑩ A.J. Durst
Josie Pearl Durst
- ⑪ Deleted
- ⑫ Mike J. Vinduska
Agnes A. Vinduska


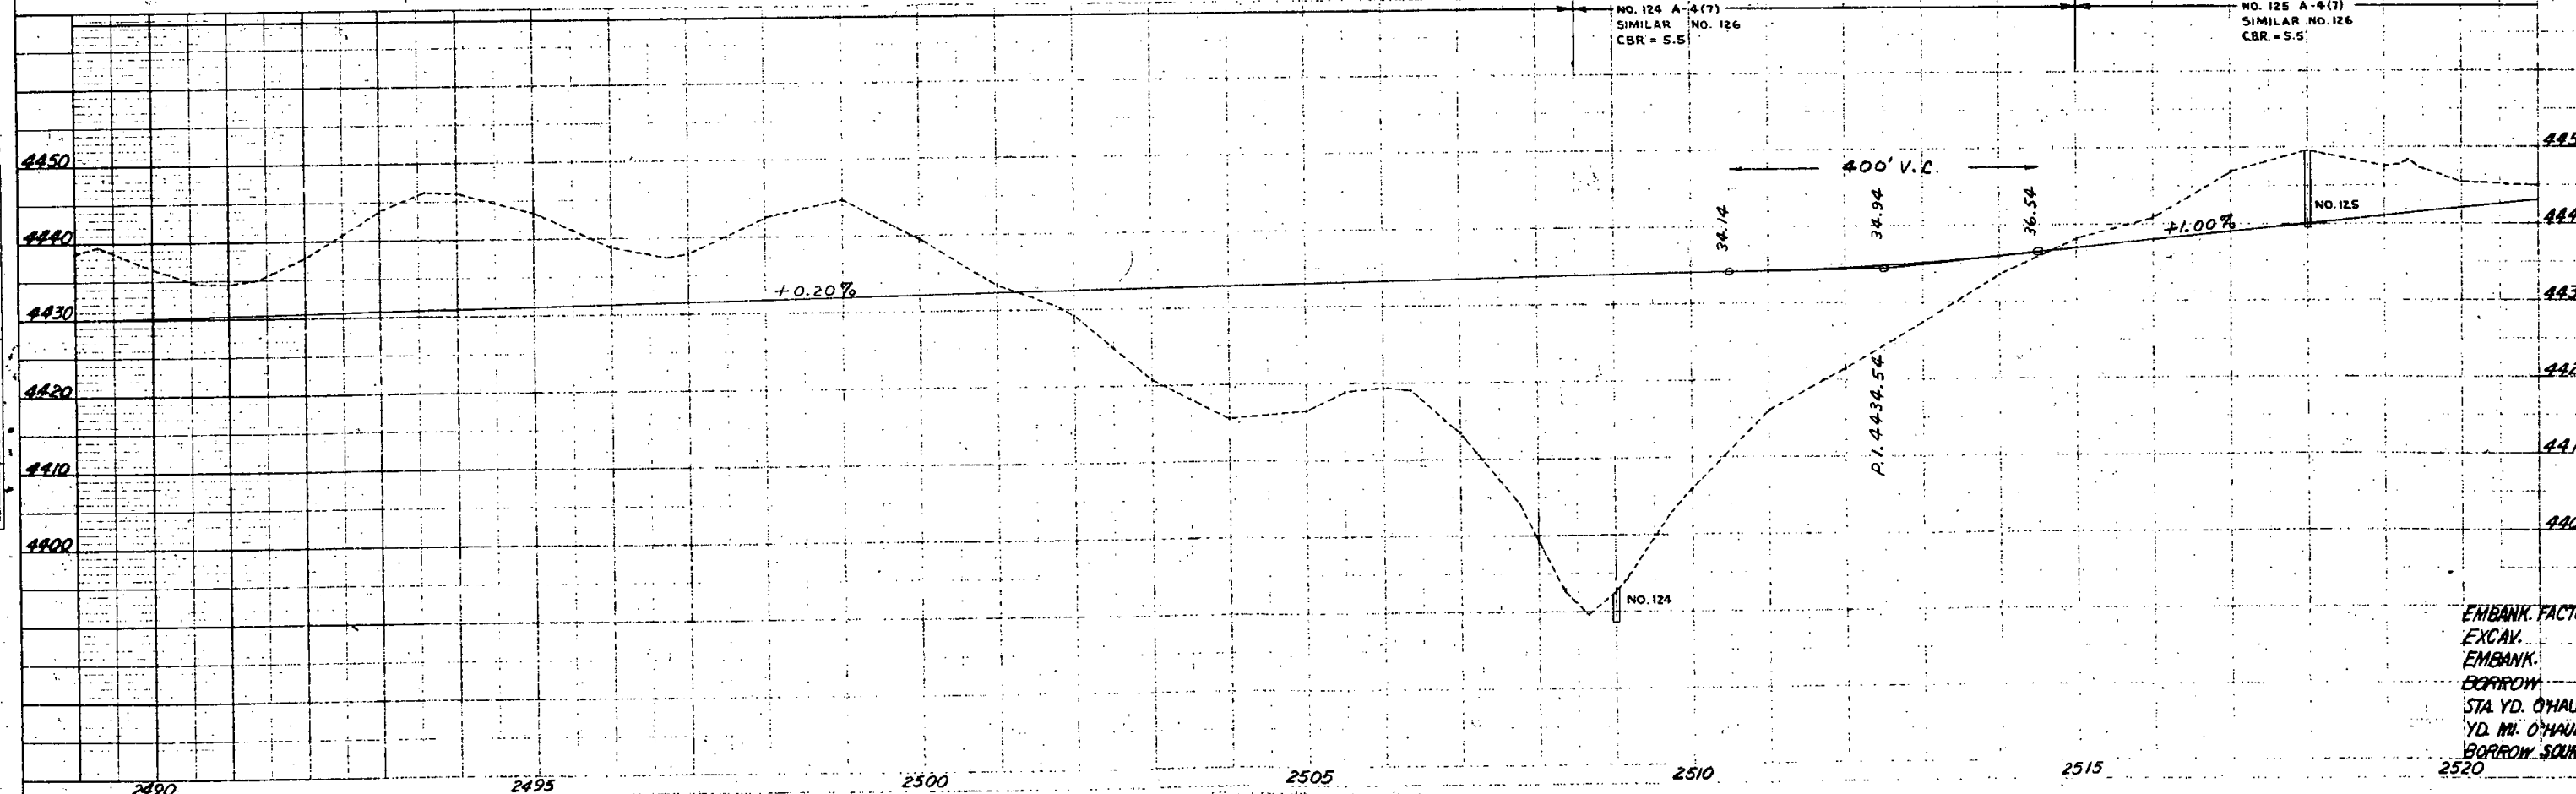


EMBANK. FACTOR
EXCAV.
EMBANK.
BORROW
STA. YD. O'HAUL
YD. MI. O'HAUL
BORROW SOURCE

NOTES:
1. ALL DIMENSIONS SHOWN ARE IN FEET AND INCHES.
2. ALL DIMENSIONS SHOWN ARE TO THE CENTER OF THE ROAD.
3. ALL DIMENSIONS SHOWN ARE TO THE CENTER OF THE ROAD.


NOTES:
1. ALL DIMENSIONS SHOWN ARE IN FEET AND INCHES.
2. ALL DIMENSIONS SHOWN ARE TO THE CENTER OF THE ROAD.
3. ALL DIMENSIONS SHOWN ARE TO THE CENTER OF THE ROAD.

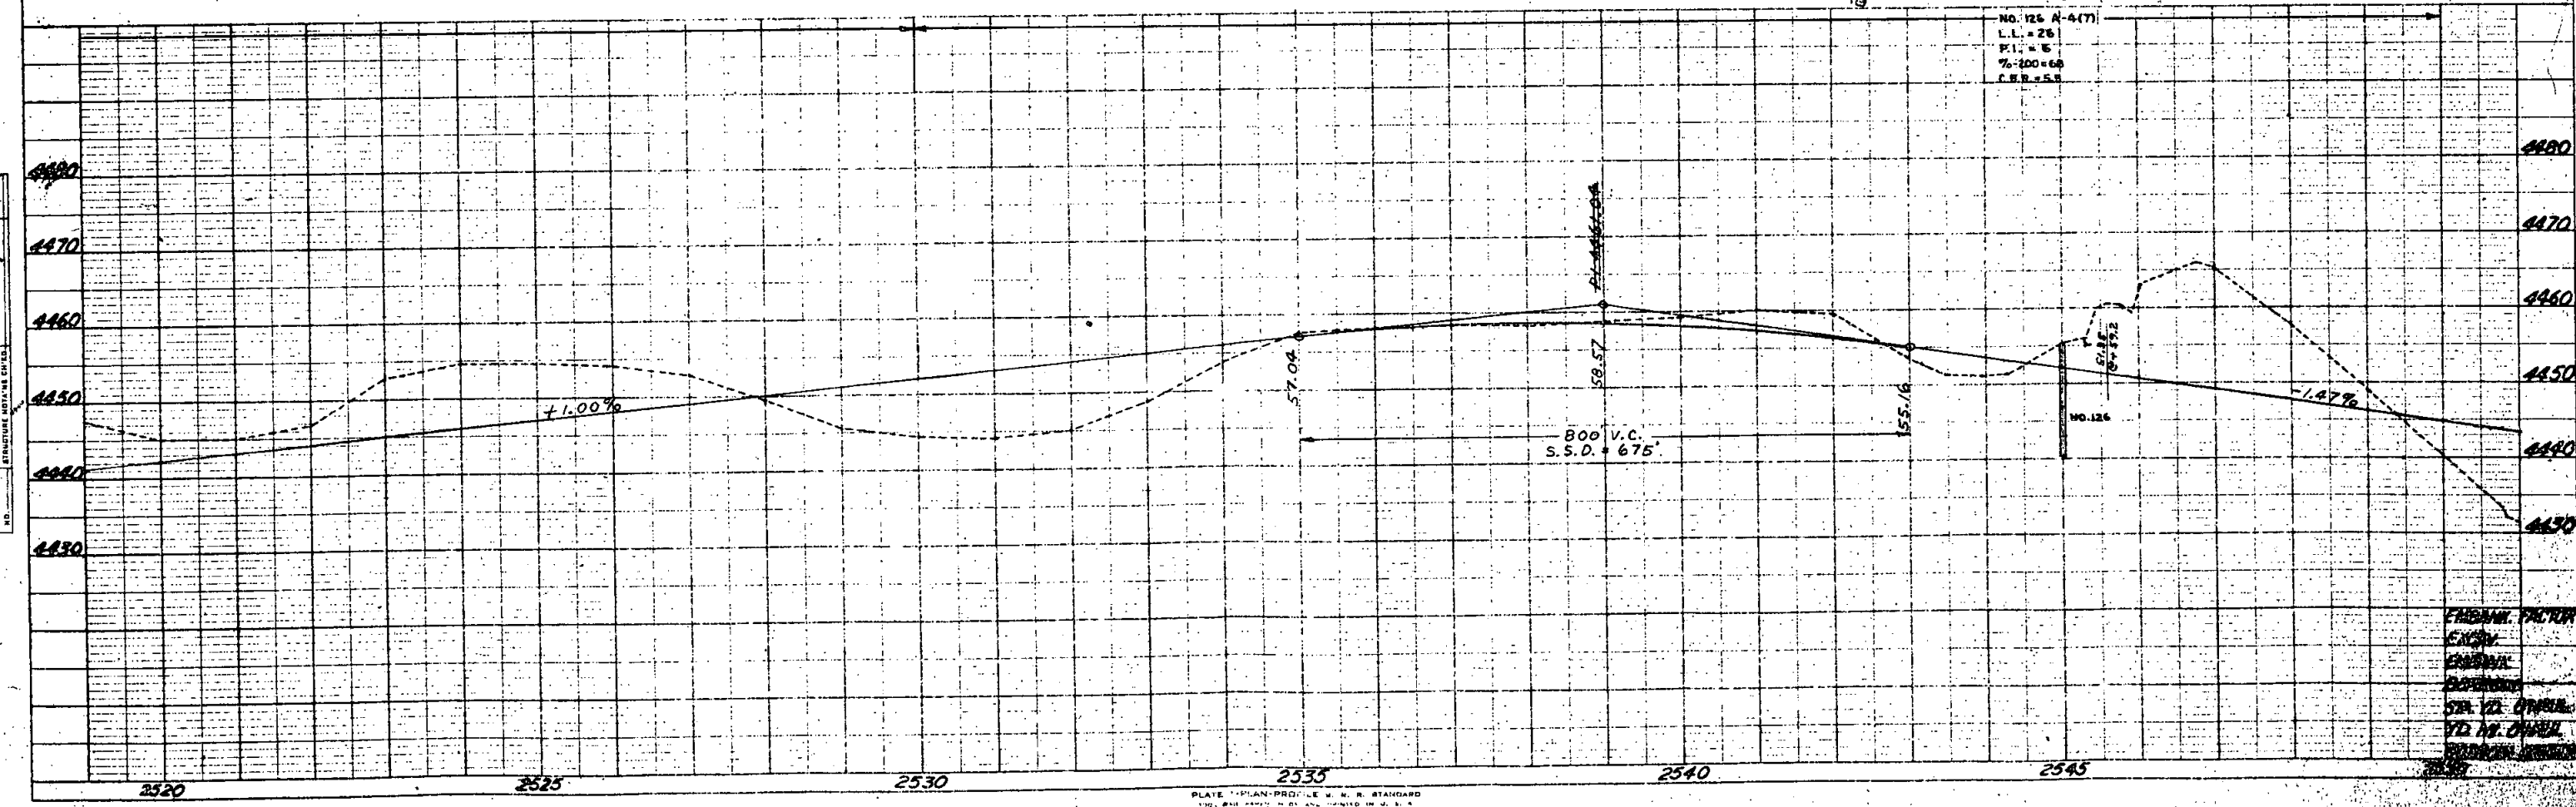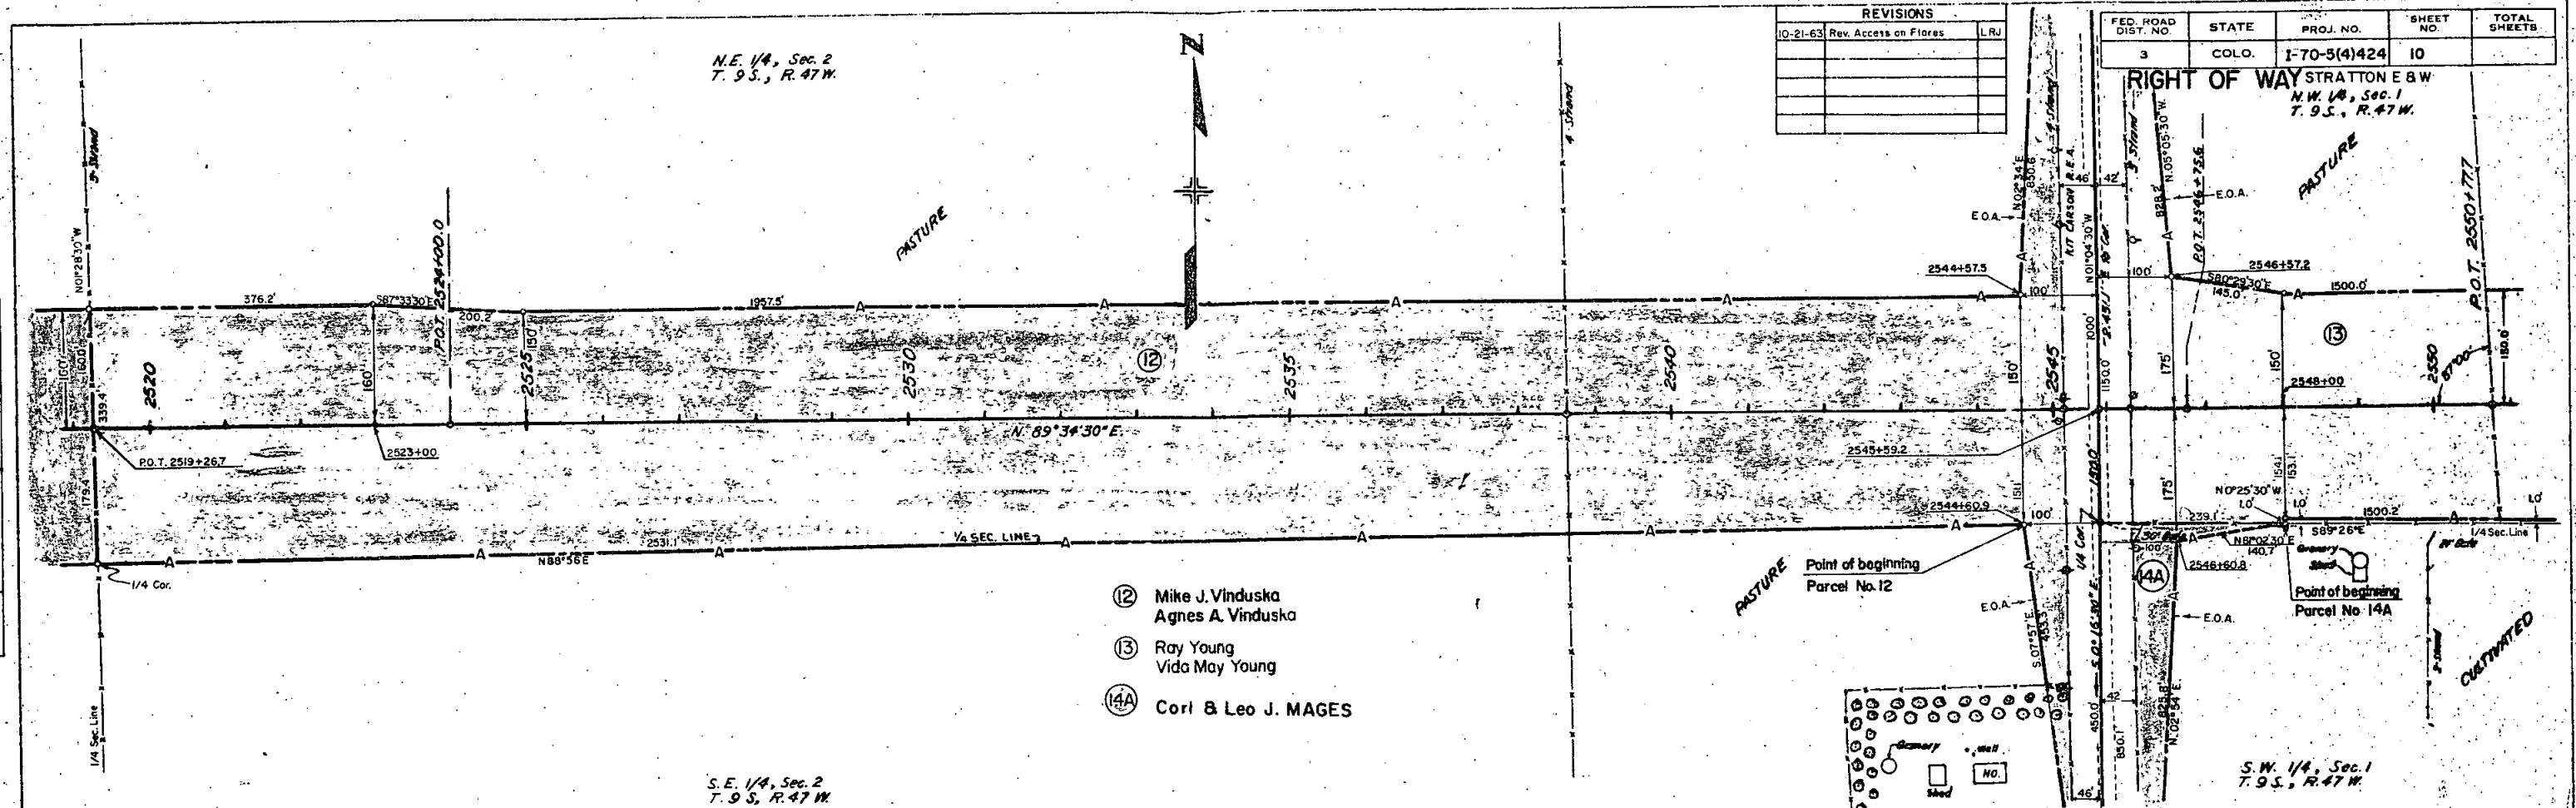

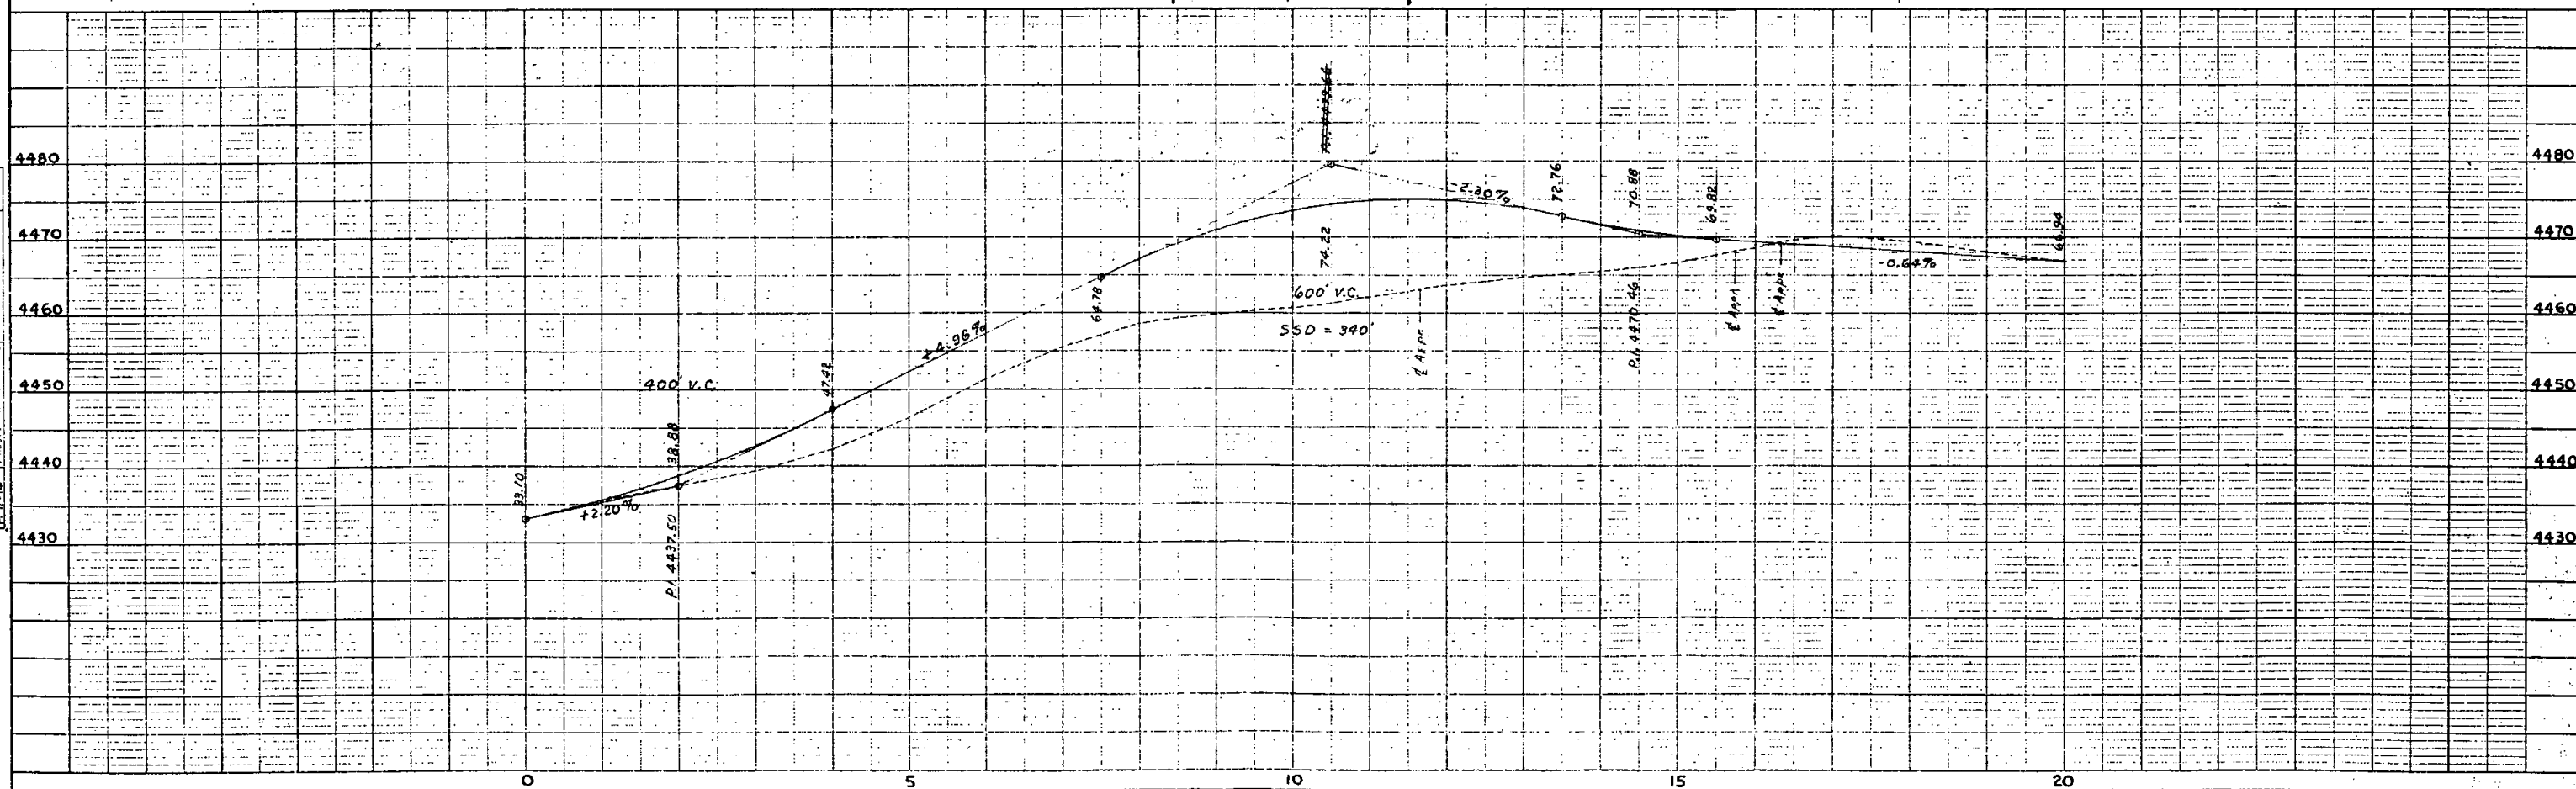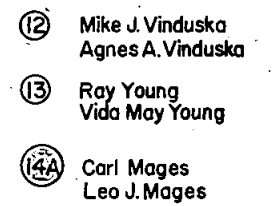
[illegible]

FED. ROAD DIST. NO.	STATE	PROJ. NO.	SHEET NO.	TOTAL SHEETS
3	COLO.	170-5(4)424	11	

N.E. 1/4, Sec. 1
T. 9 S., R. 47 W.

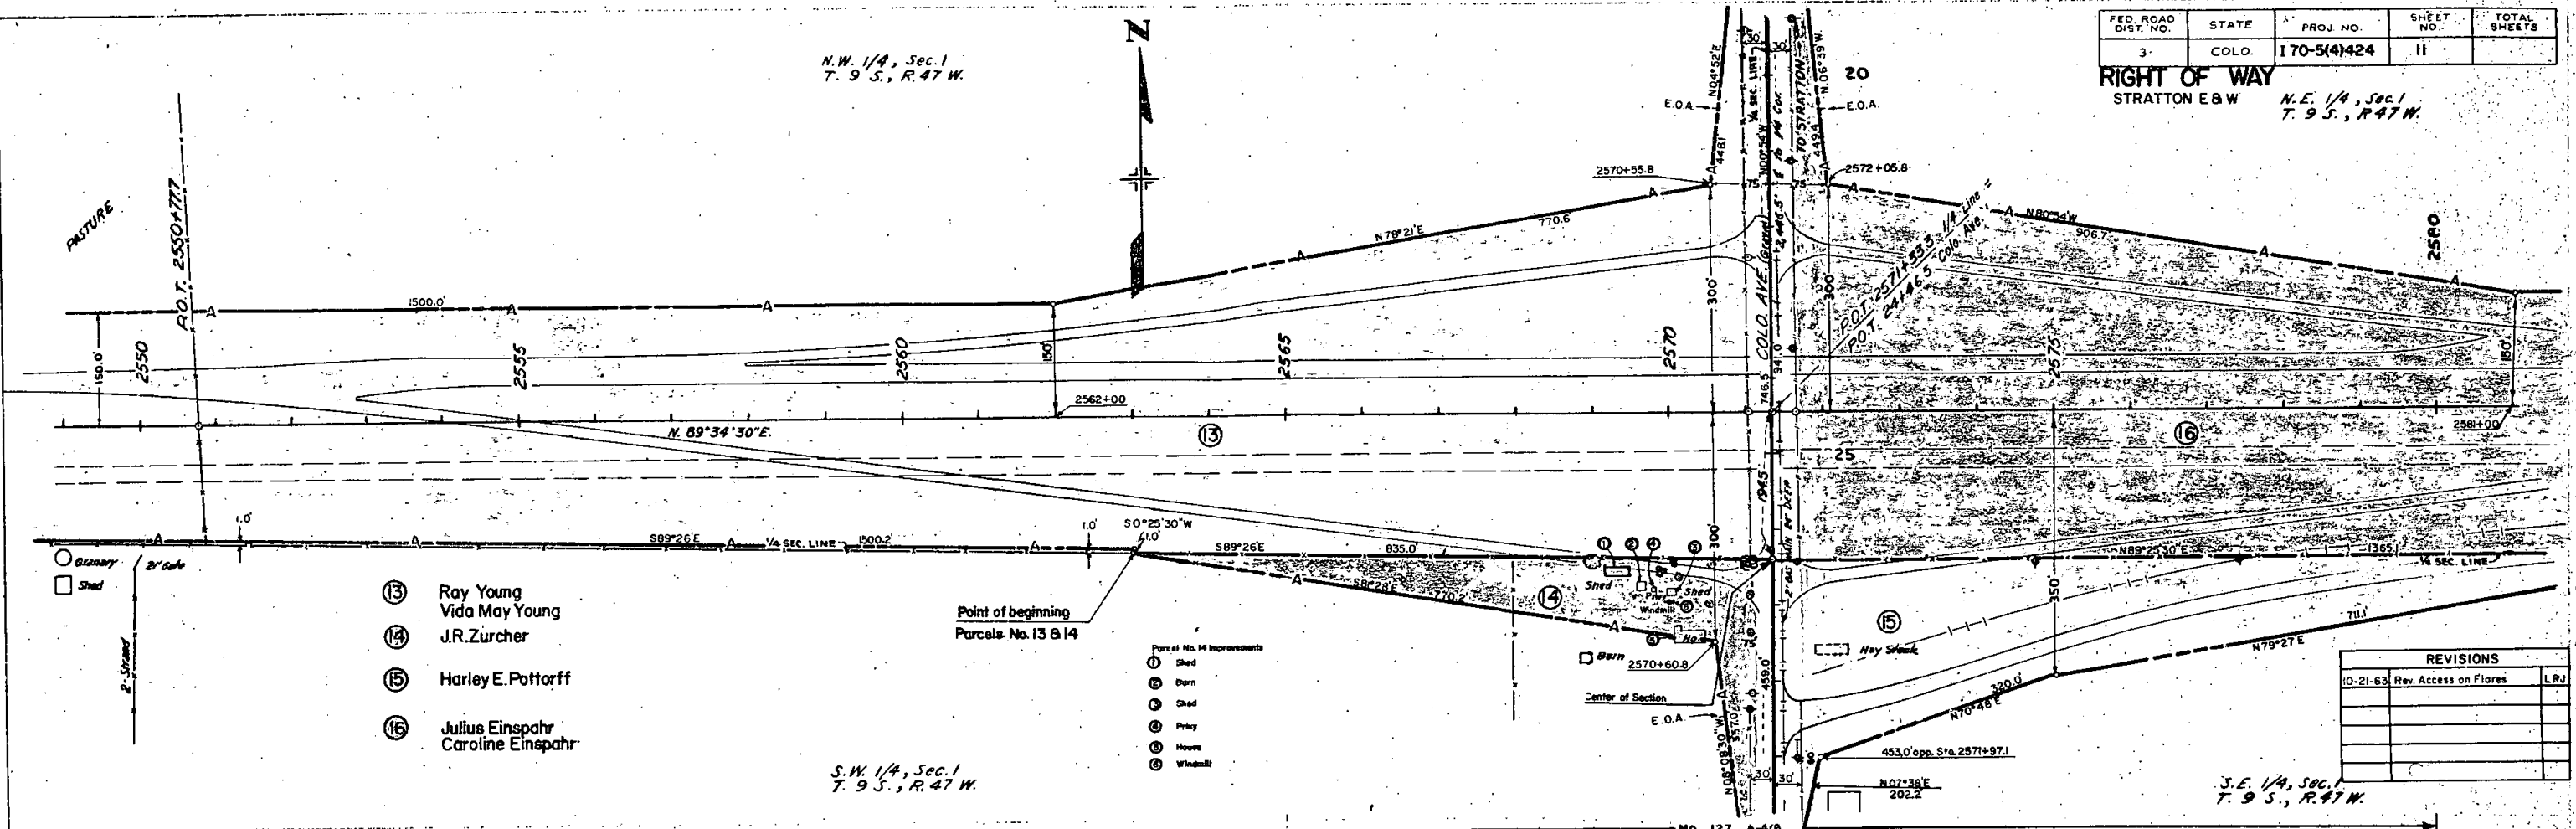

REVISIONS		
10-21-63	Rev. Access on Flores	LRJ

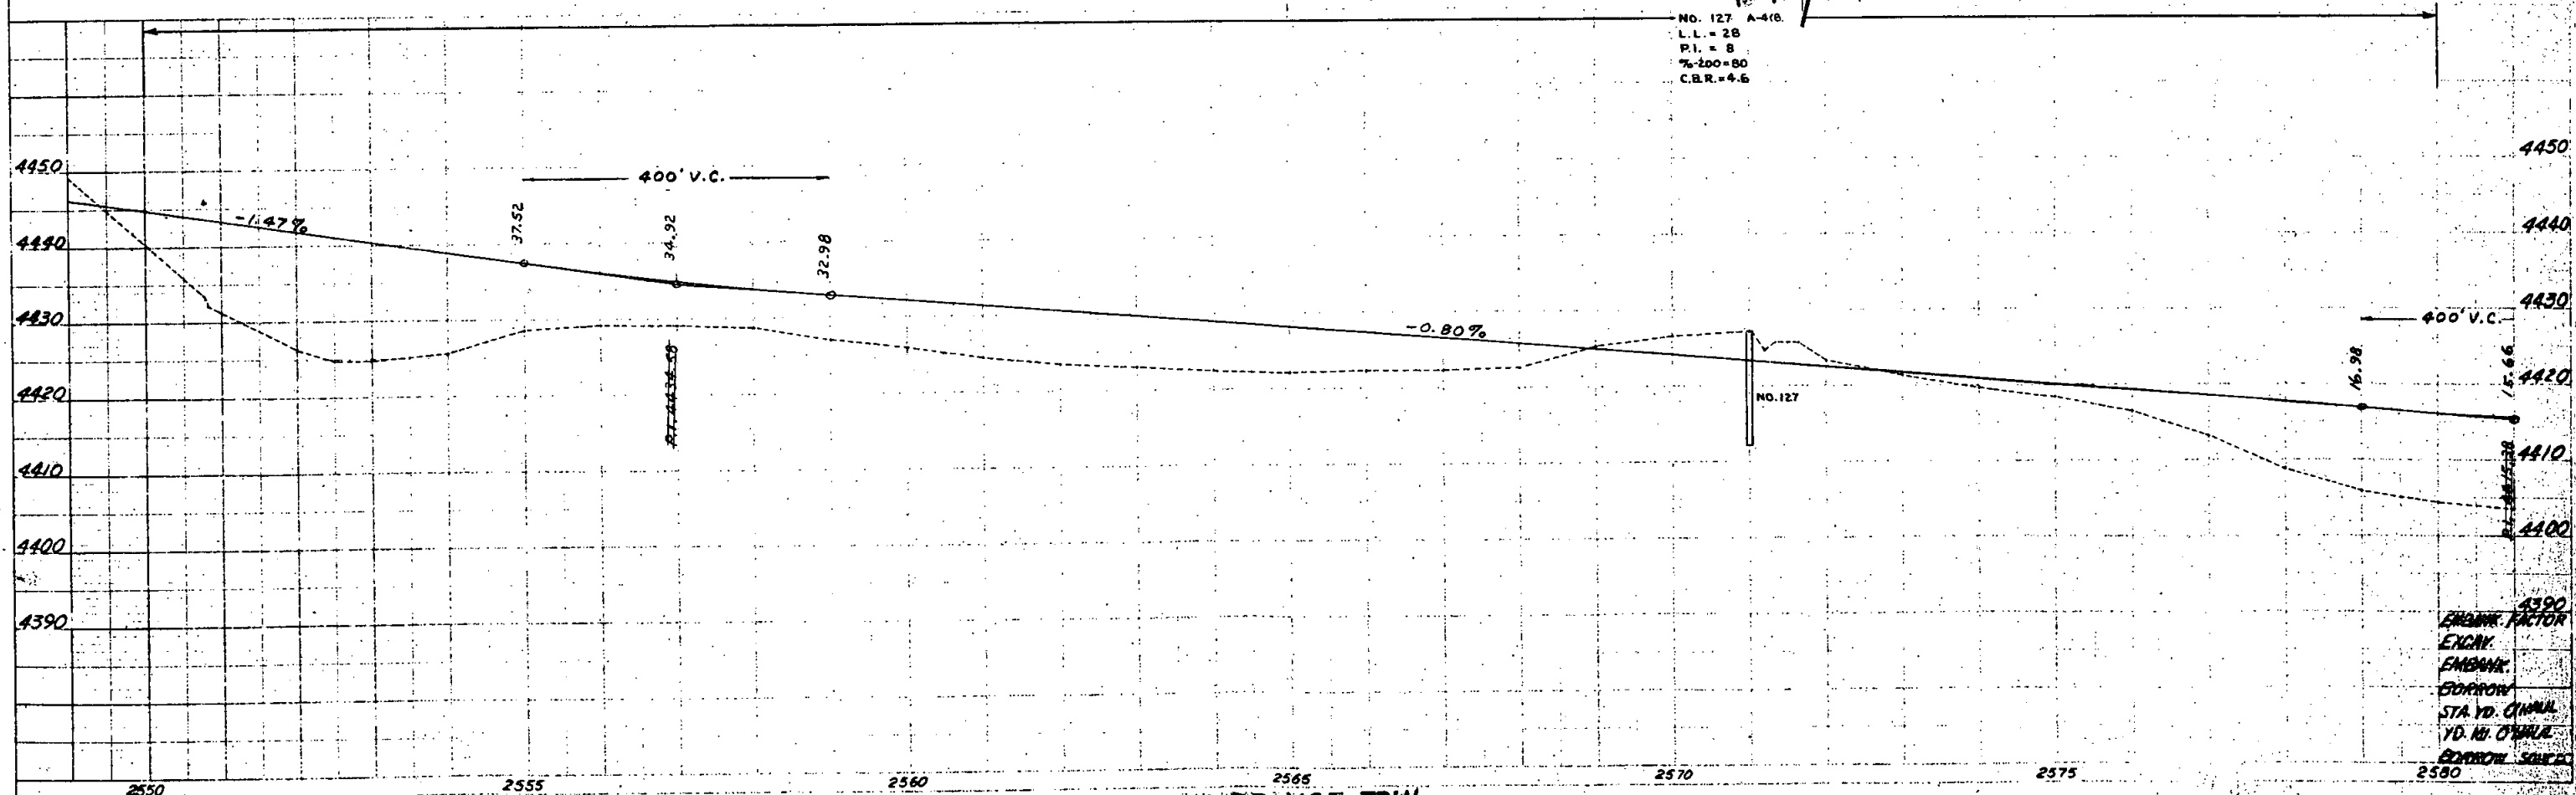



4390
ENGINE FACTOR
EXCAY.
ENGINE.
BORROW
STA. YD. CHANAL
YD. MI. CHANAL
BORROW

PLEASE DO NOT TRIM

FED. ROAD NO.	DIVISION	PROJ. NO.	SHEET NO.	TOTAL SHEETS
9	COLO.	170-5(4)424	11A	

REVISIONS		
10-21-63	Rev. Access on Flores	LRJ

RIGHT OF WAY
STRATTON E & W

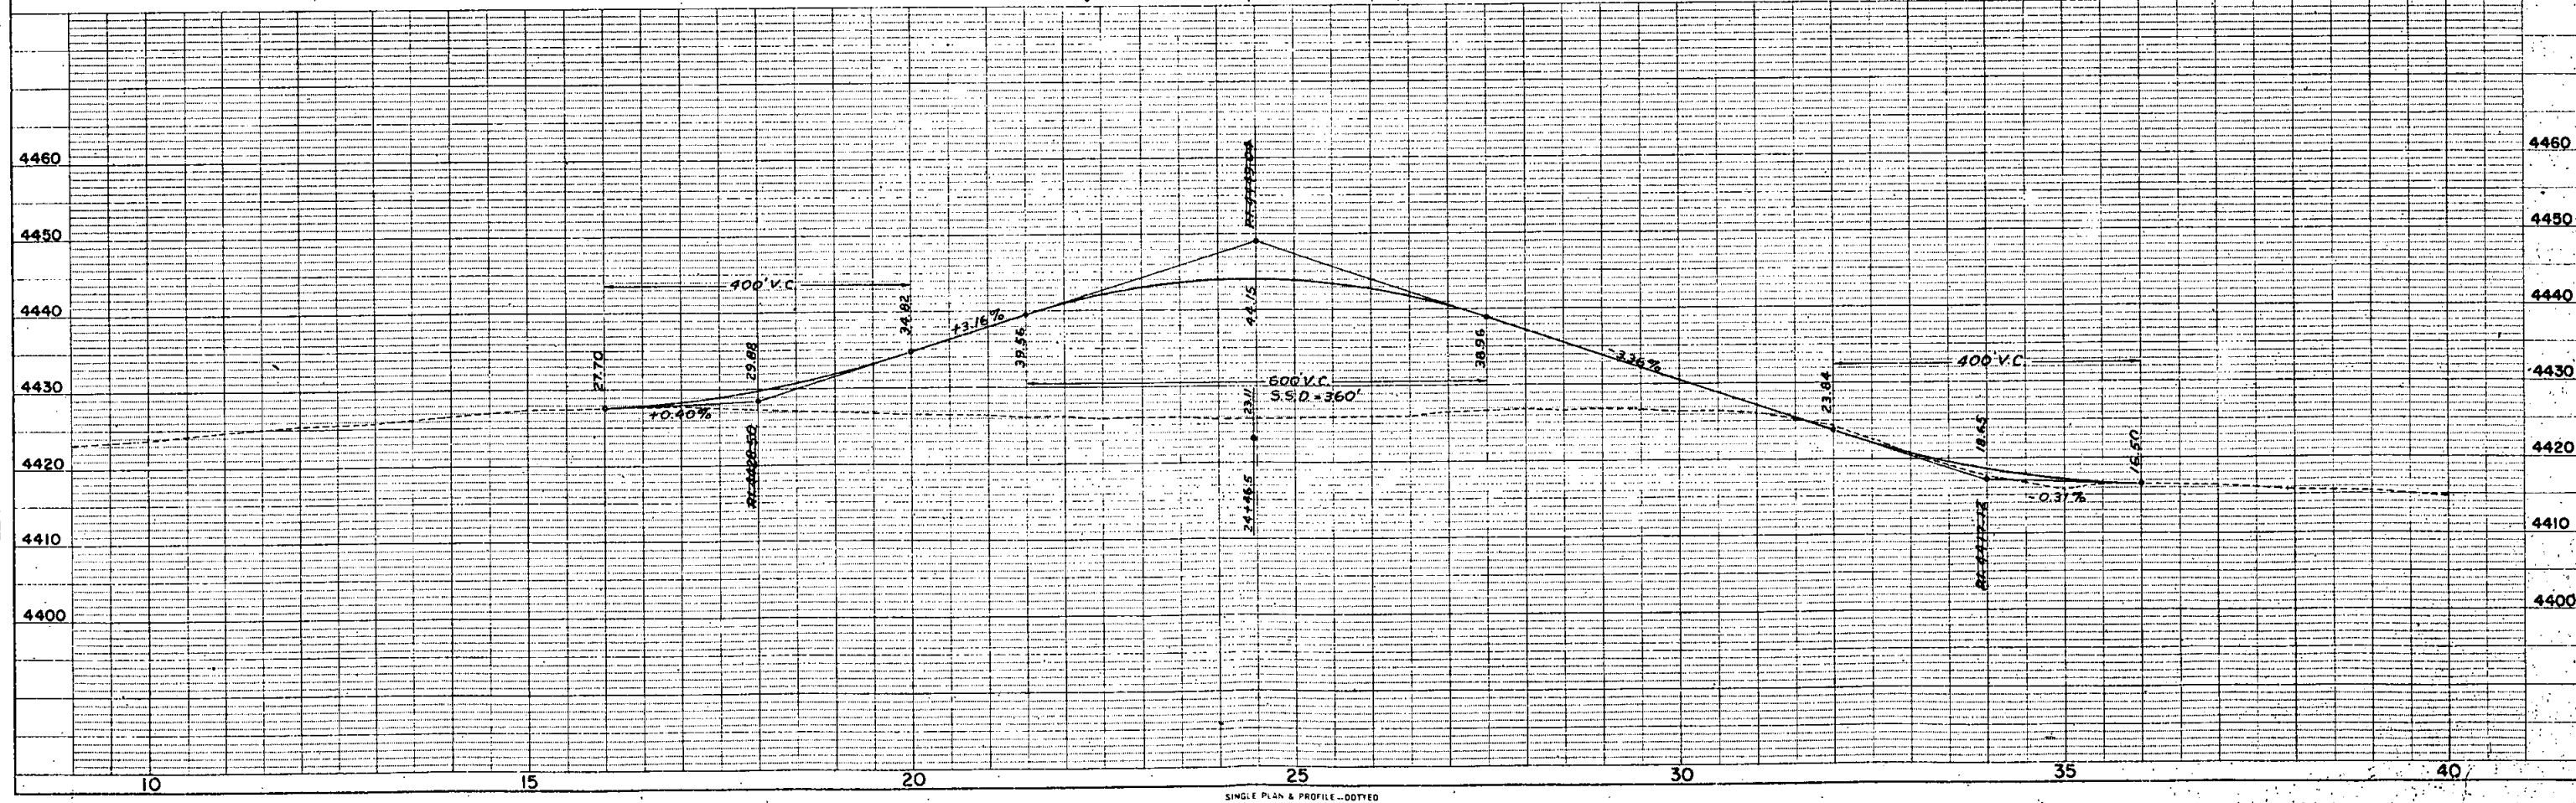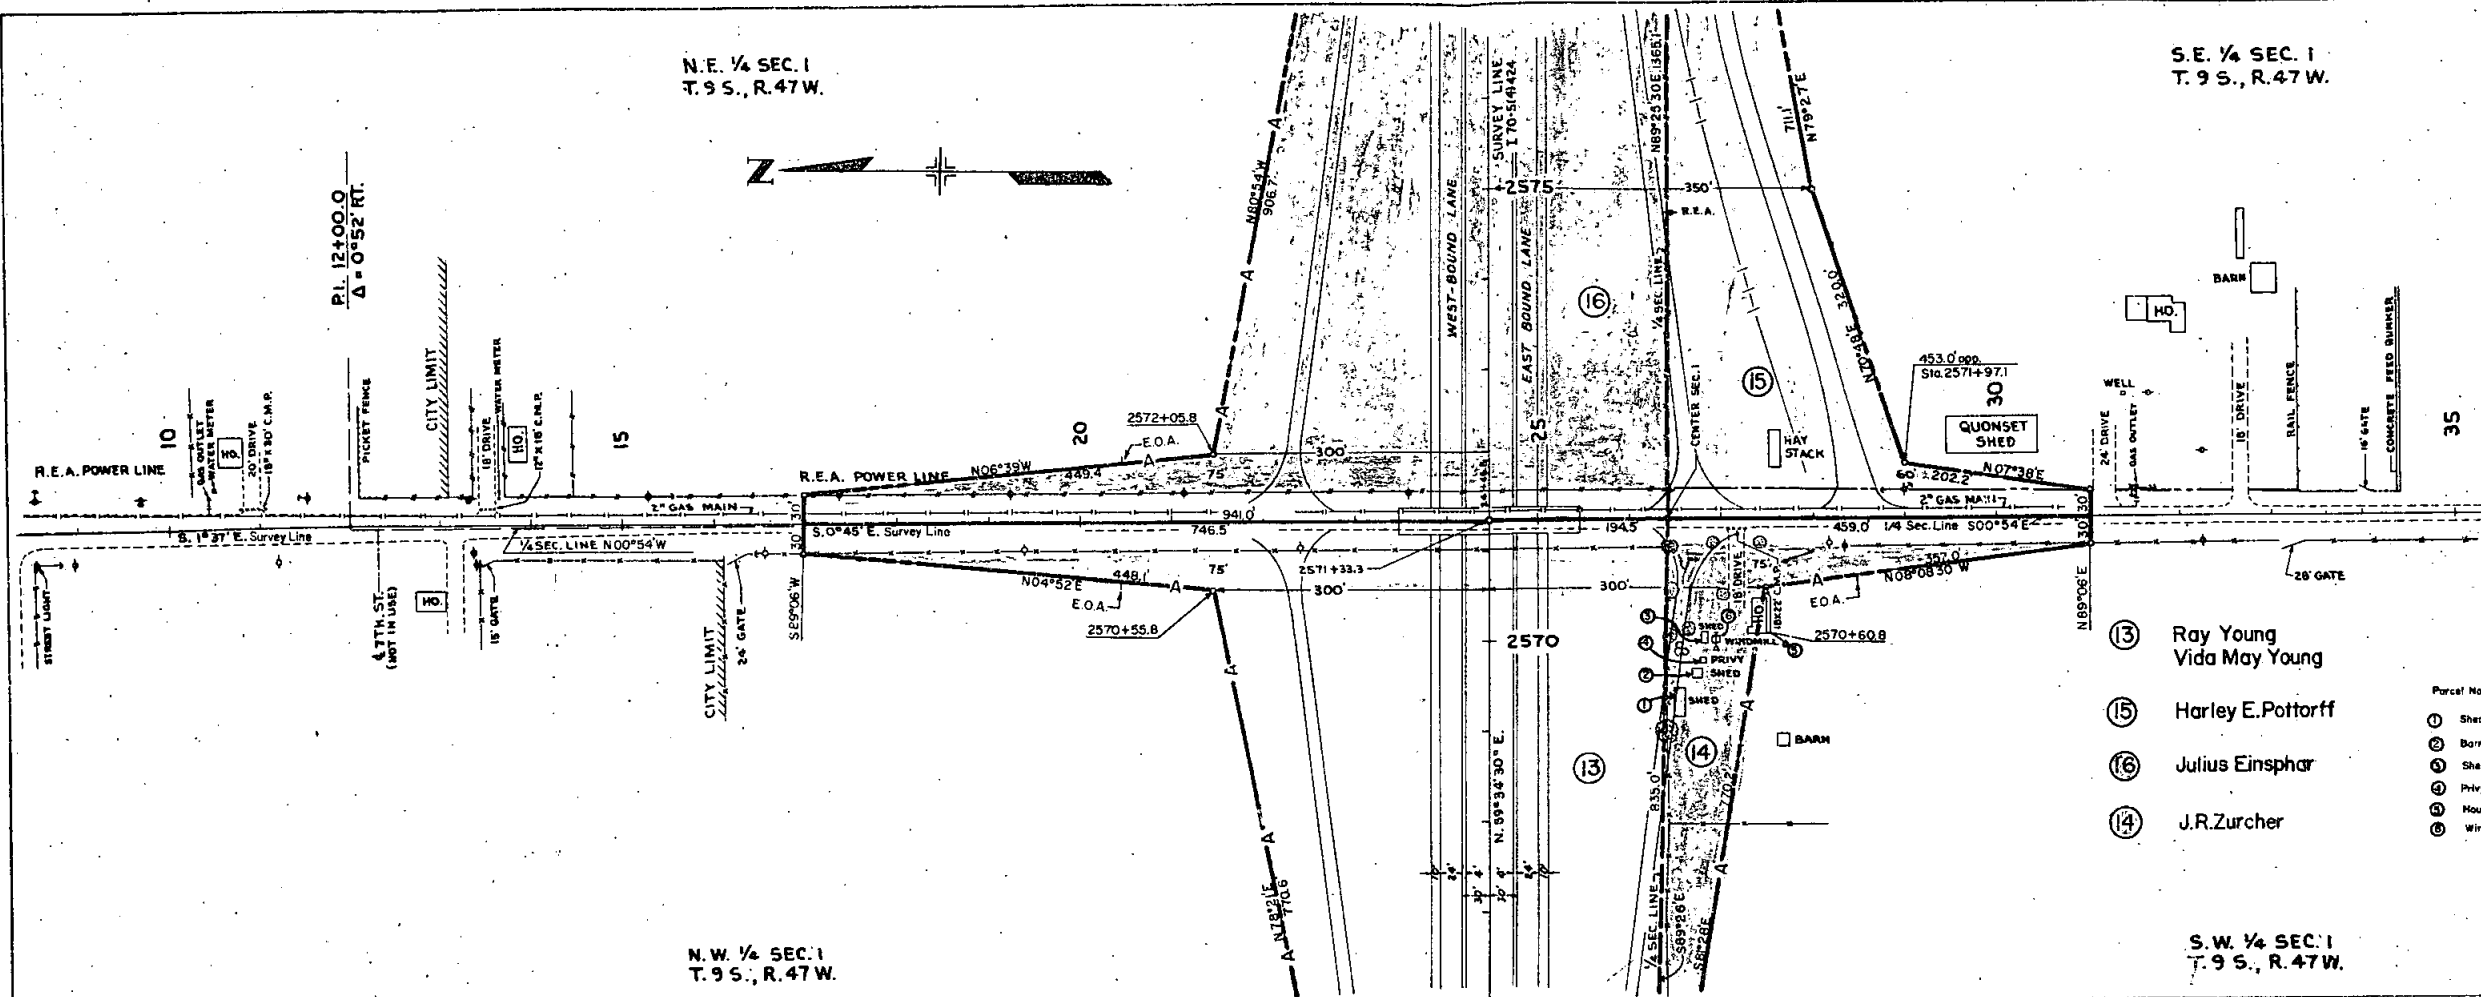

FED. ROAD REG. NO.	DIVISION	PROJ. NO.	SHEET NO.	TOTAL SHEETS
9	COLO.	170-5(4)424	11B	
REVISIONS				






 


DIAGRAM OF SECTION TIES
VICINITY OF STRATTON

NOT TO SCALE

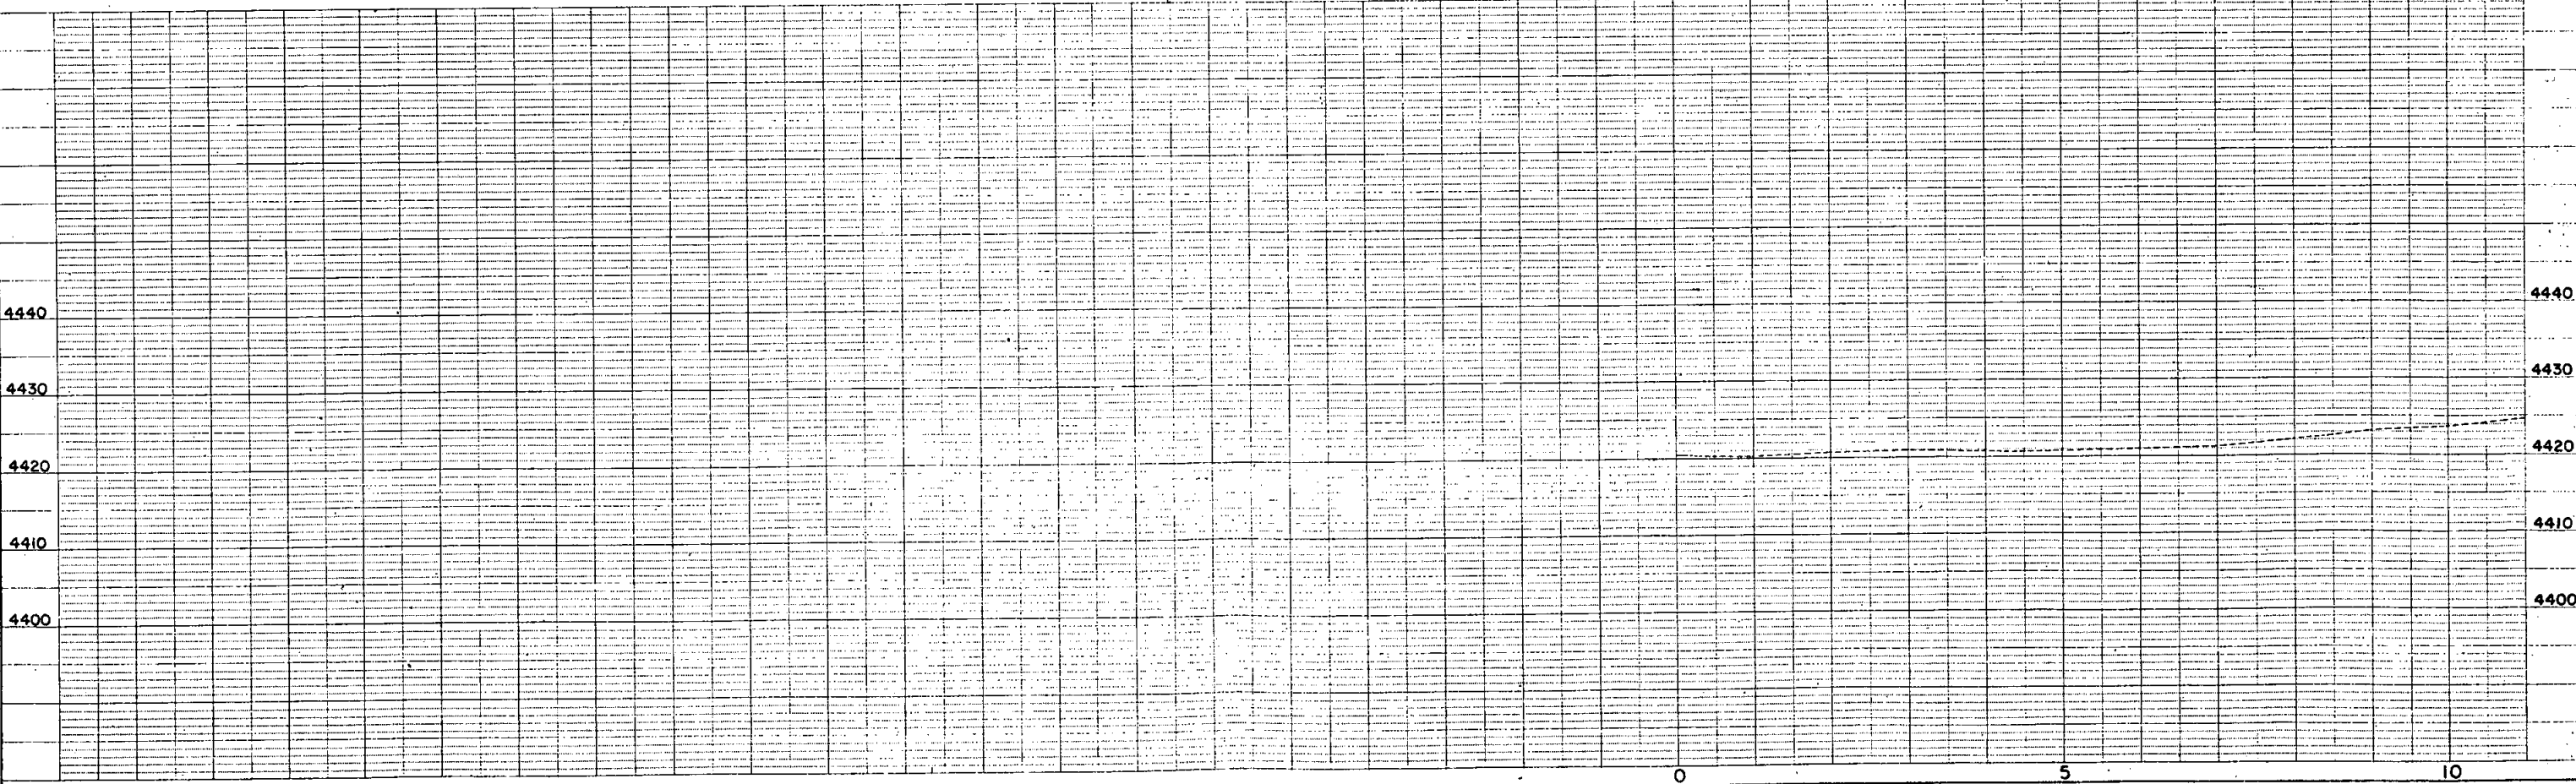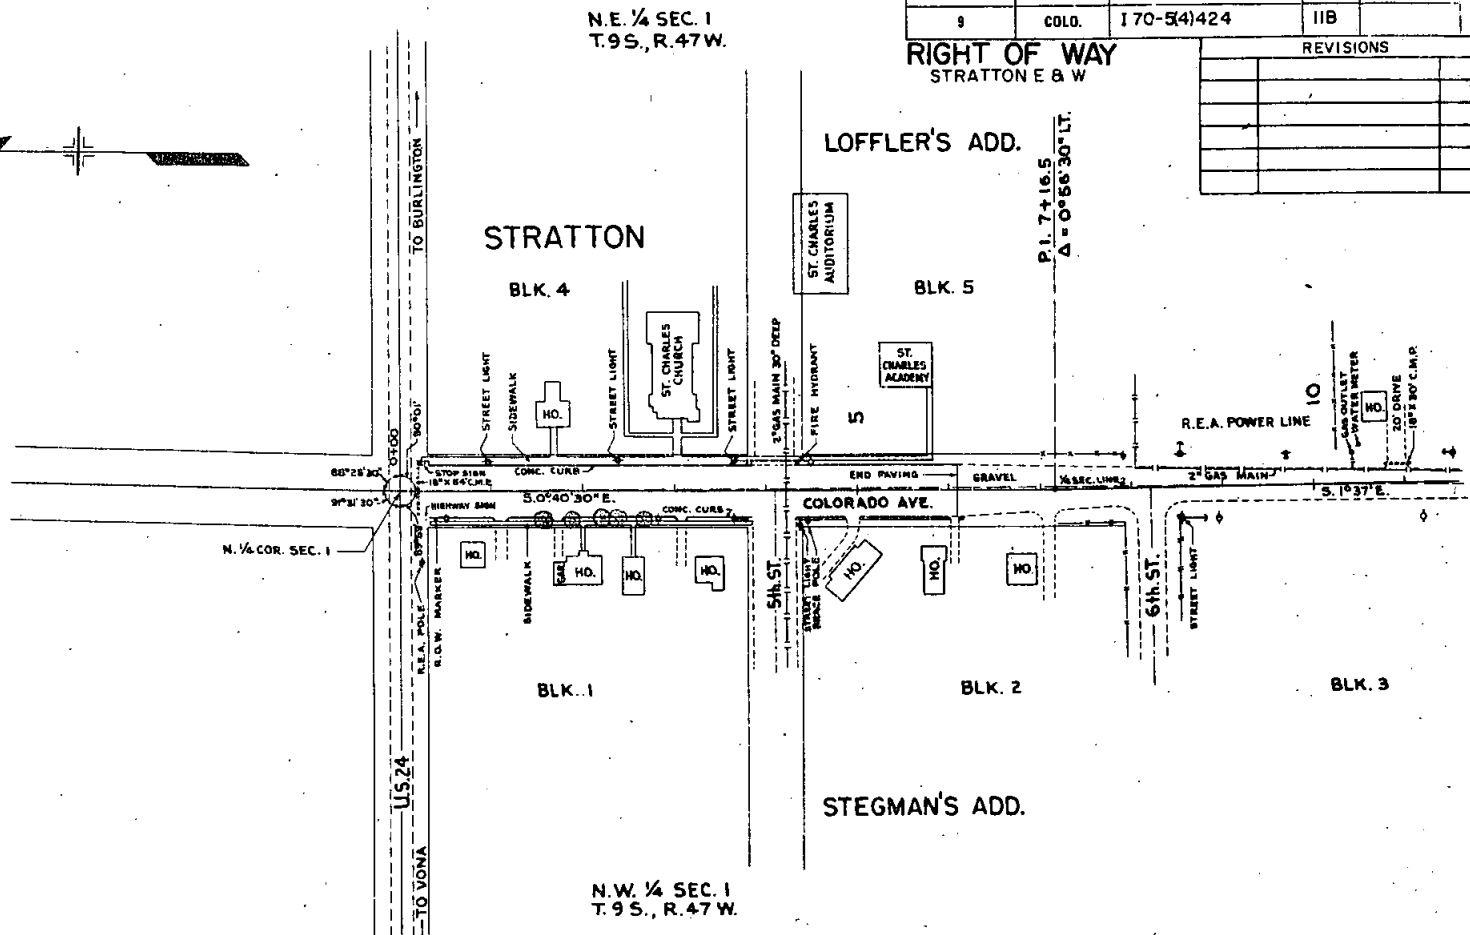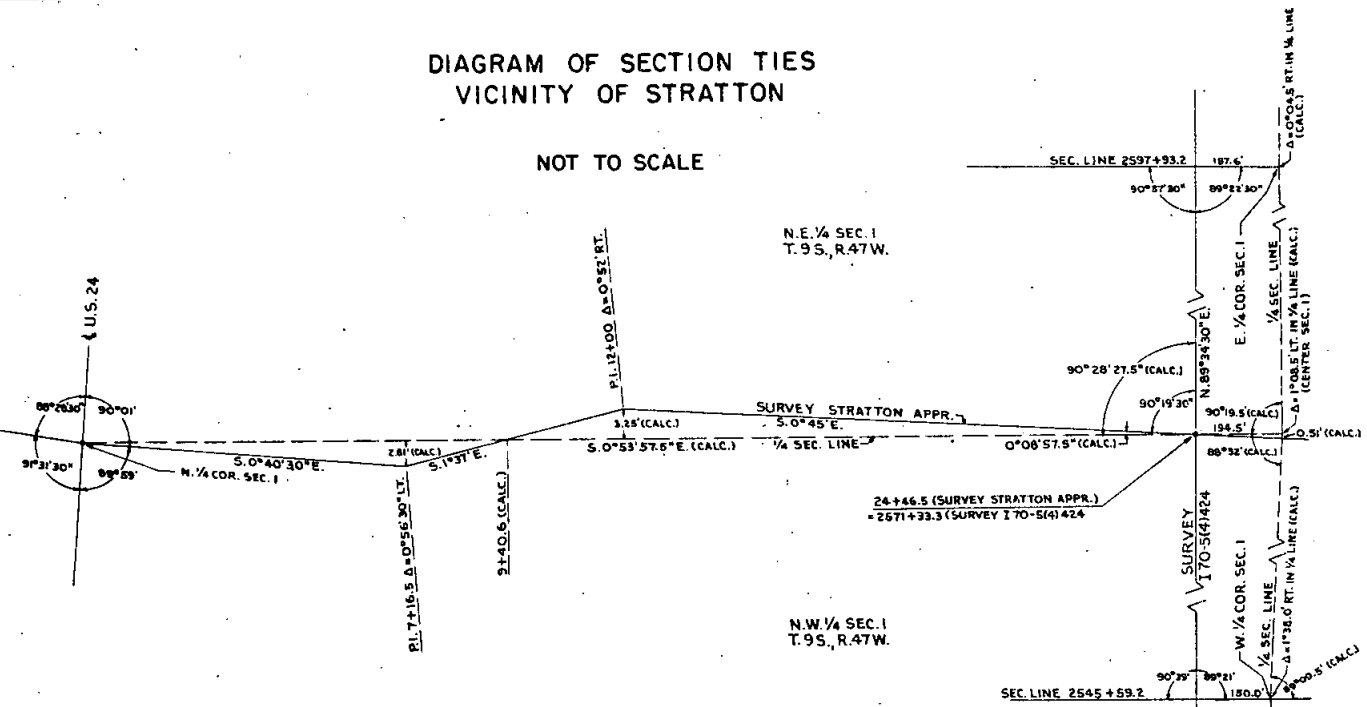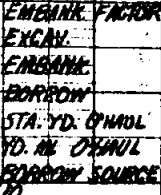 

N.W. 1/4, Sec. 6
T. 9 S., R. 46 W.

[illegible]

PLEASE DO NOT TRIM


N.W. 1/4, Sec. 6
T. 9 S., R. 46 W.

N.E. 1/4, Sec. 6
T. 9 S., R. 46 W.

FED. ROAD DIST. NO.	STATE	PROJ. NO.	SHEET NO.	TOTAL SHEETS
3	COLO.	170-5(4)424	13	

RIGHT OF WAY
STRATTON E&W


REVISIONS

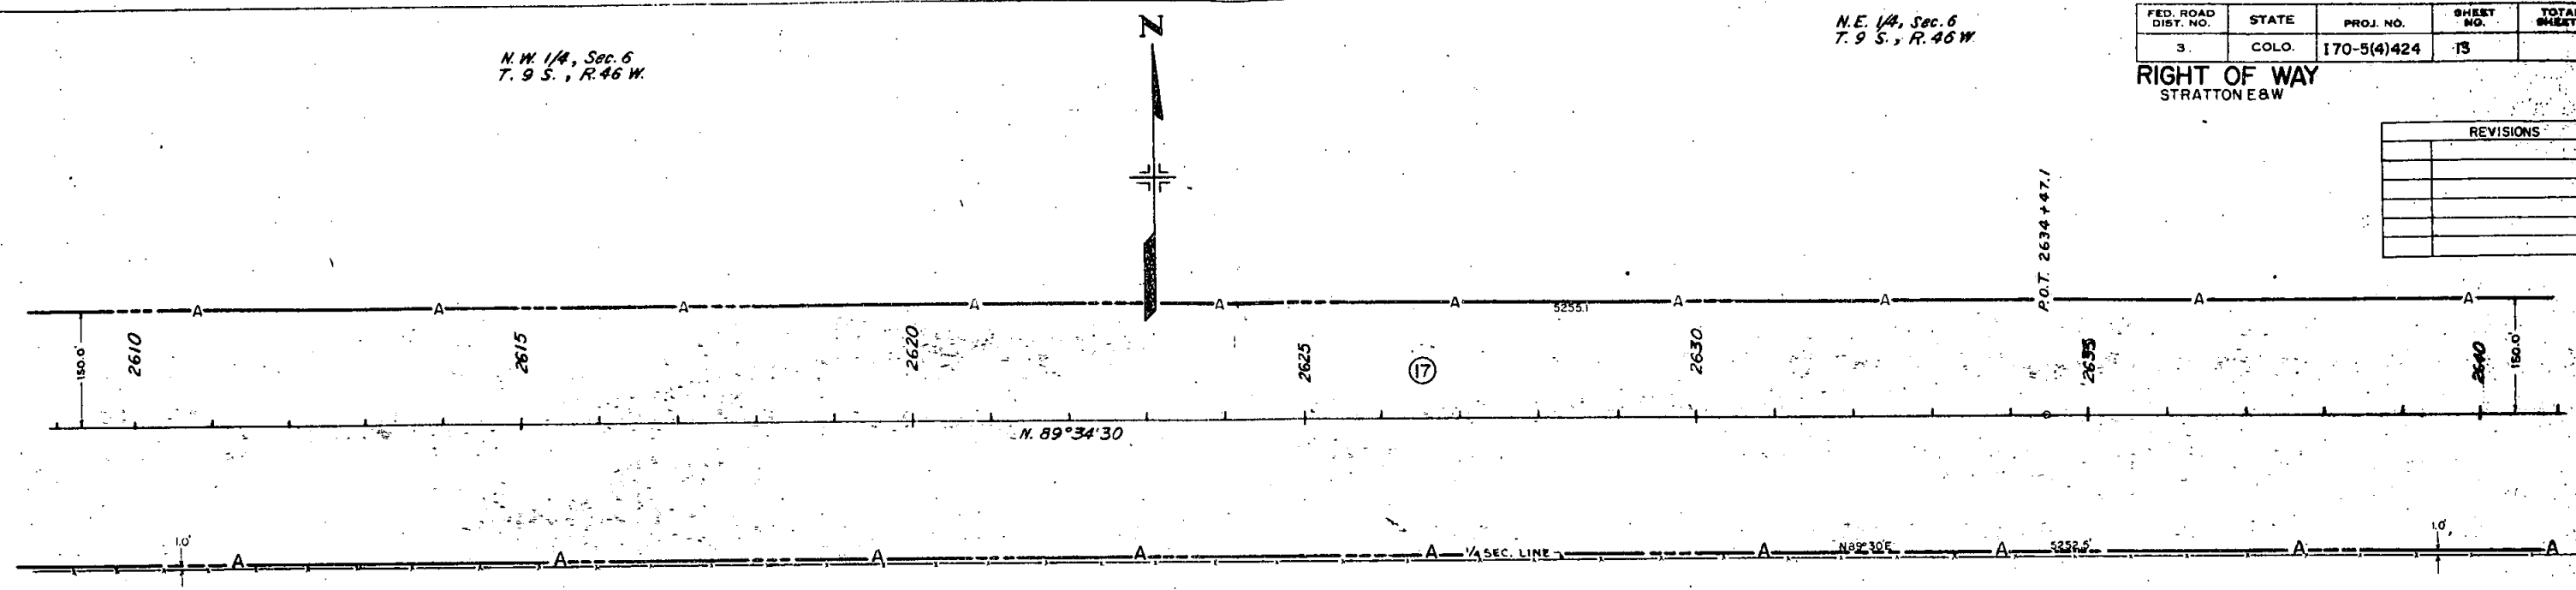

17 Tom F. Conarty
Gladys M. Conarty

S.W. 1/4, Sec. 6
T. 9 S., R. 46 W.

S.E. 1/4, Sec. 6
T. 9 S., R. 46 W.

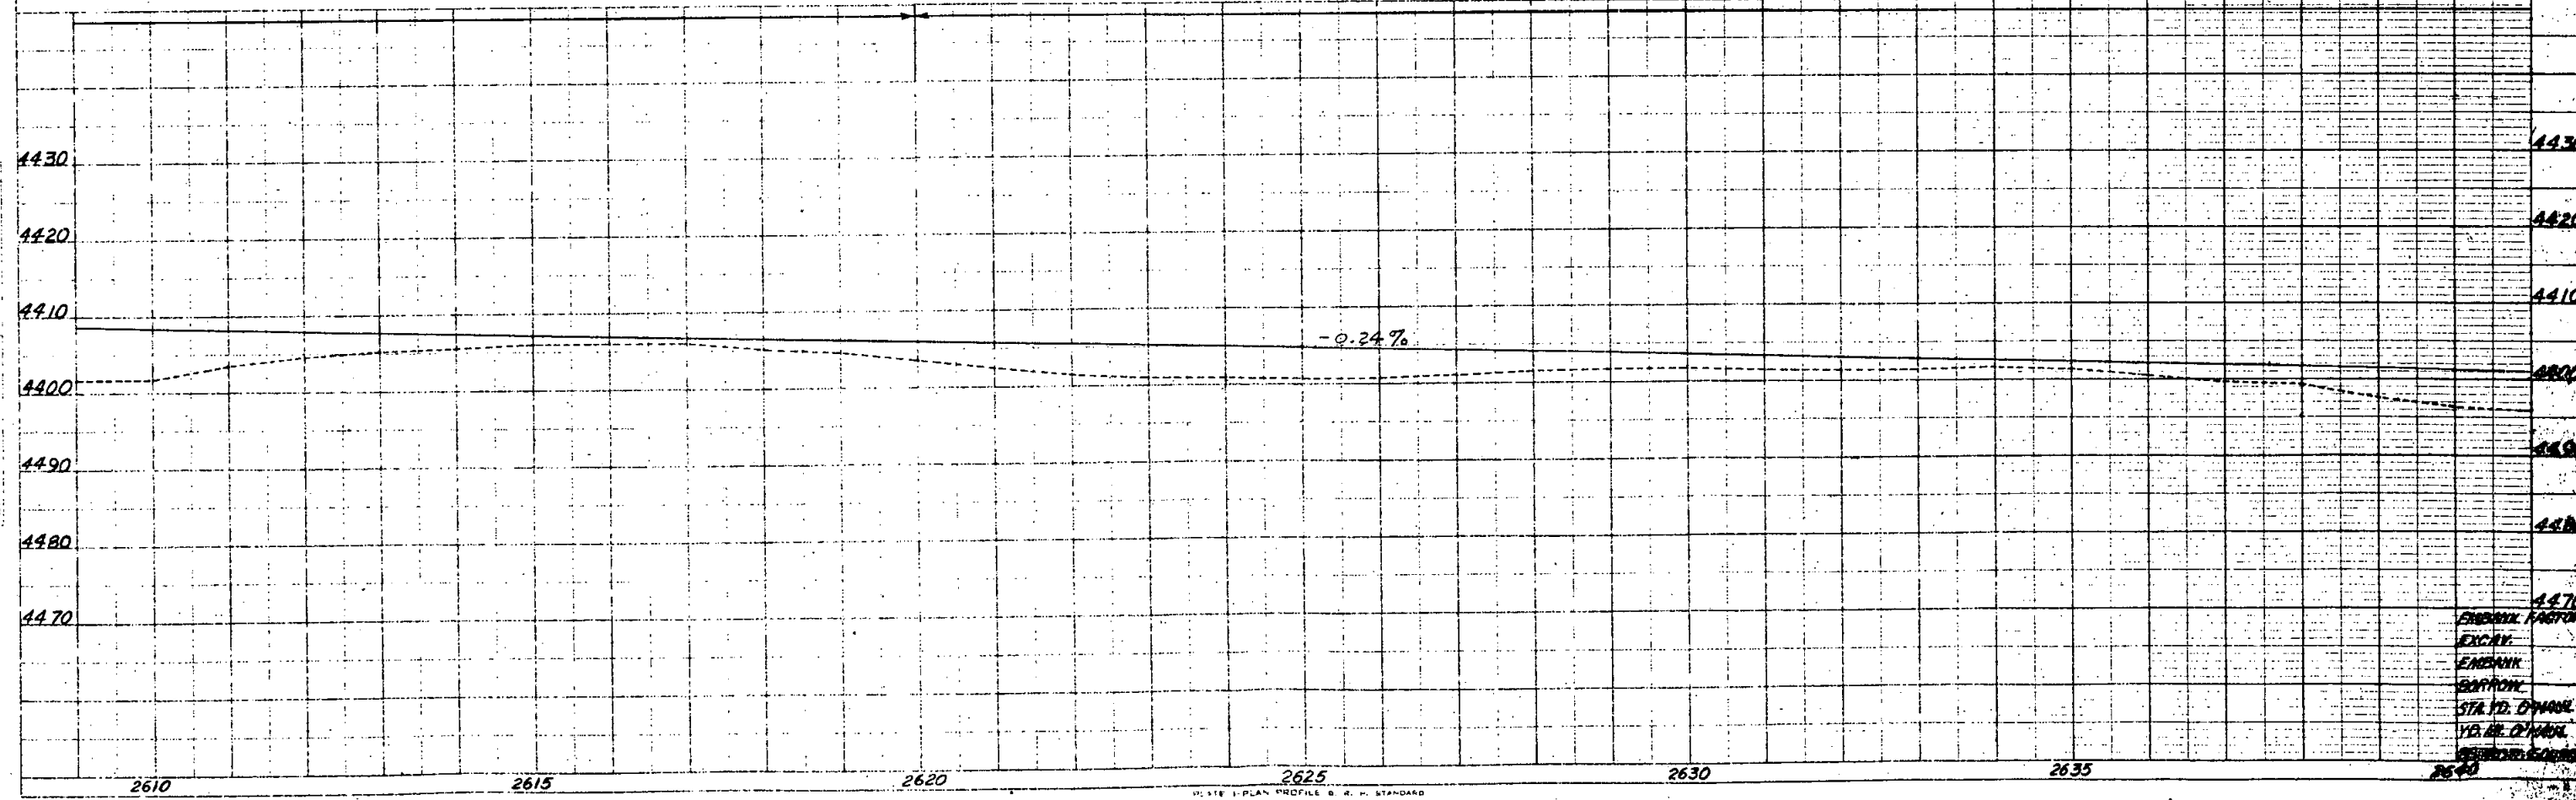


N.E. 1/4, Sec. 6
T. 9 S., R. 46 W.

N.W. 1/4, Sec. 5
T. 9 S., R. 46 W.

FED. ROAD DIST. NO.	STATE	PROJ. NO.	SHEET NO.	TOTAL SHEETS
3.	COLO.	170-5(4)424	14	
RIGHT OF WAY STRATTON E & W				
REVISIONS				

DATE	
BY	
CHECKED	
APPROVED	
NOTED	
NO.	

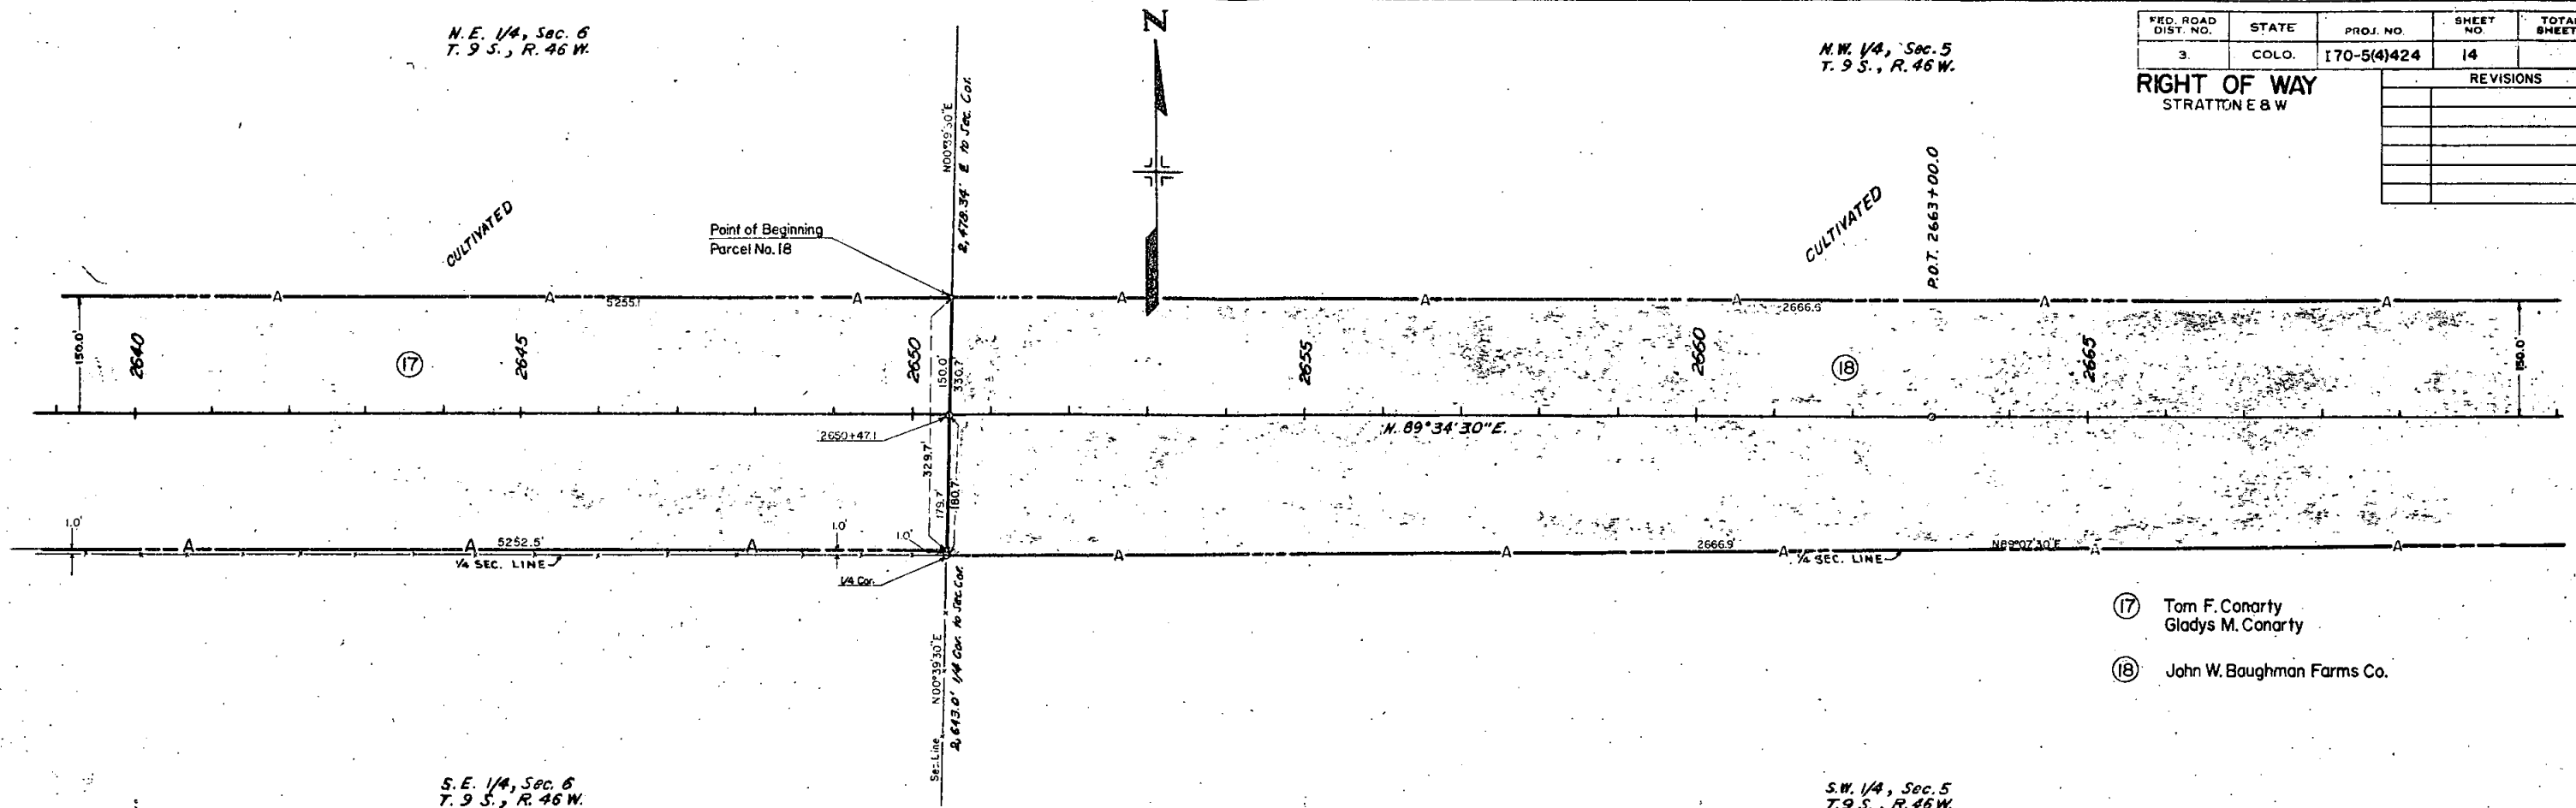


S.E. 1/4, Sec. 6
T. 9 S., R. 46 W.

S.W. 1/4, Sec. 5
T. 9 S., R. 46 W.

- 17 Tom F. Conarty
Gladys M. Conarty
- 18 John W. Baughman Farms Co.

DATE	
BY	
CHECKED	
APPROVED	
NOTED	
NO.	



NO. 129 A-4(B)
L.L. = 28
P.I. = 8
% = 100 = 90
C.B.R. = 4.6

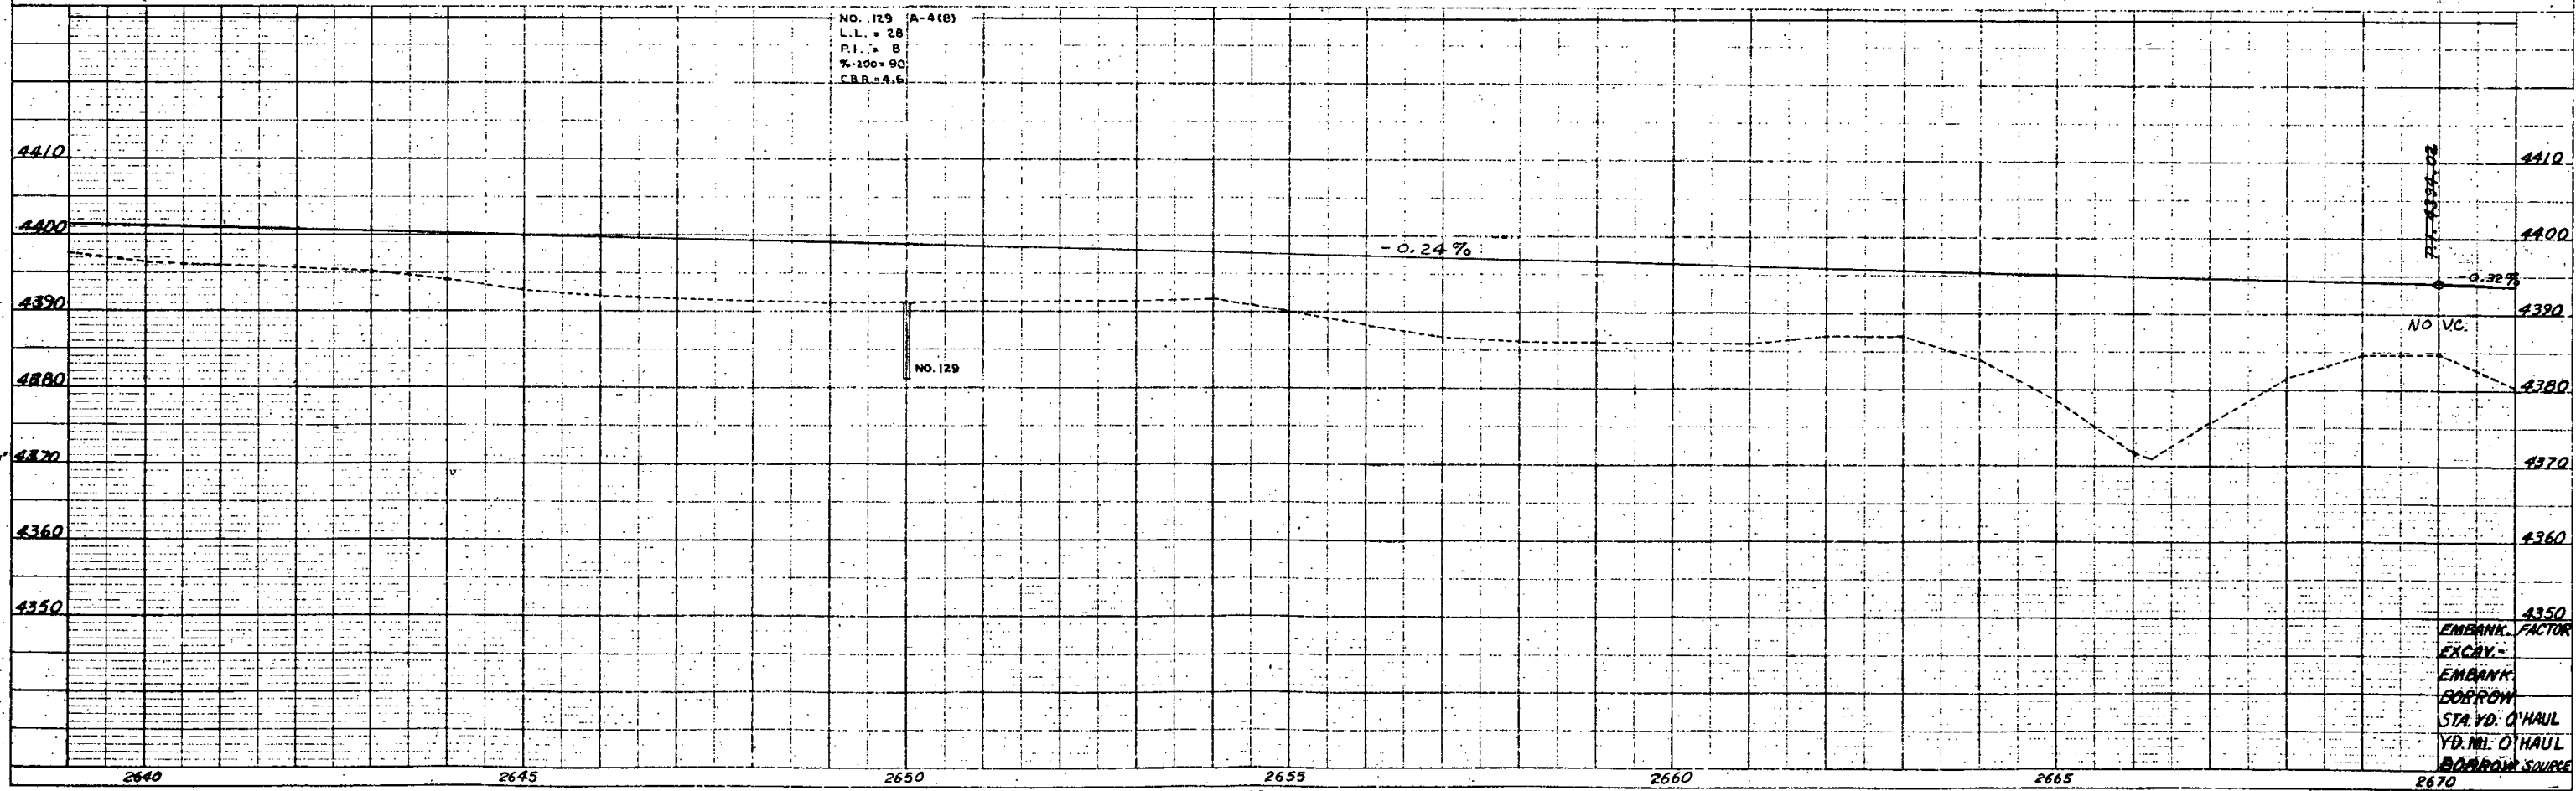

N.W. 1/4, Sec. 5
T. 9 S., R. 46 W.

N.E. 1/4, Sec. 5
T. 9 S., R. 46 W.

FED. ROAD DIST. NO.	STATE	PROJ. NO.	SHEET NO.	TOTAL SHEETS
3	COLO.	170-5(4)424	15	
RIGHT OF WAY STRATTON E & W				
REVISIONS				

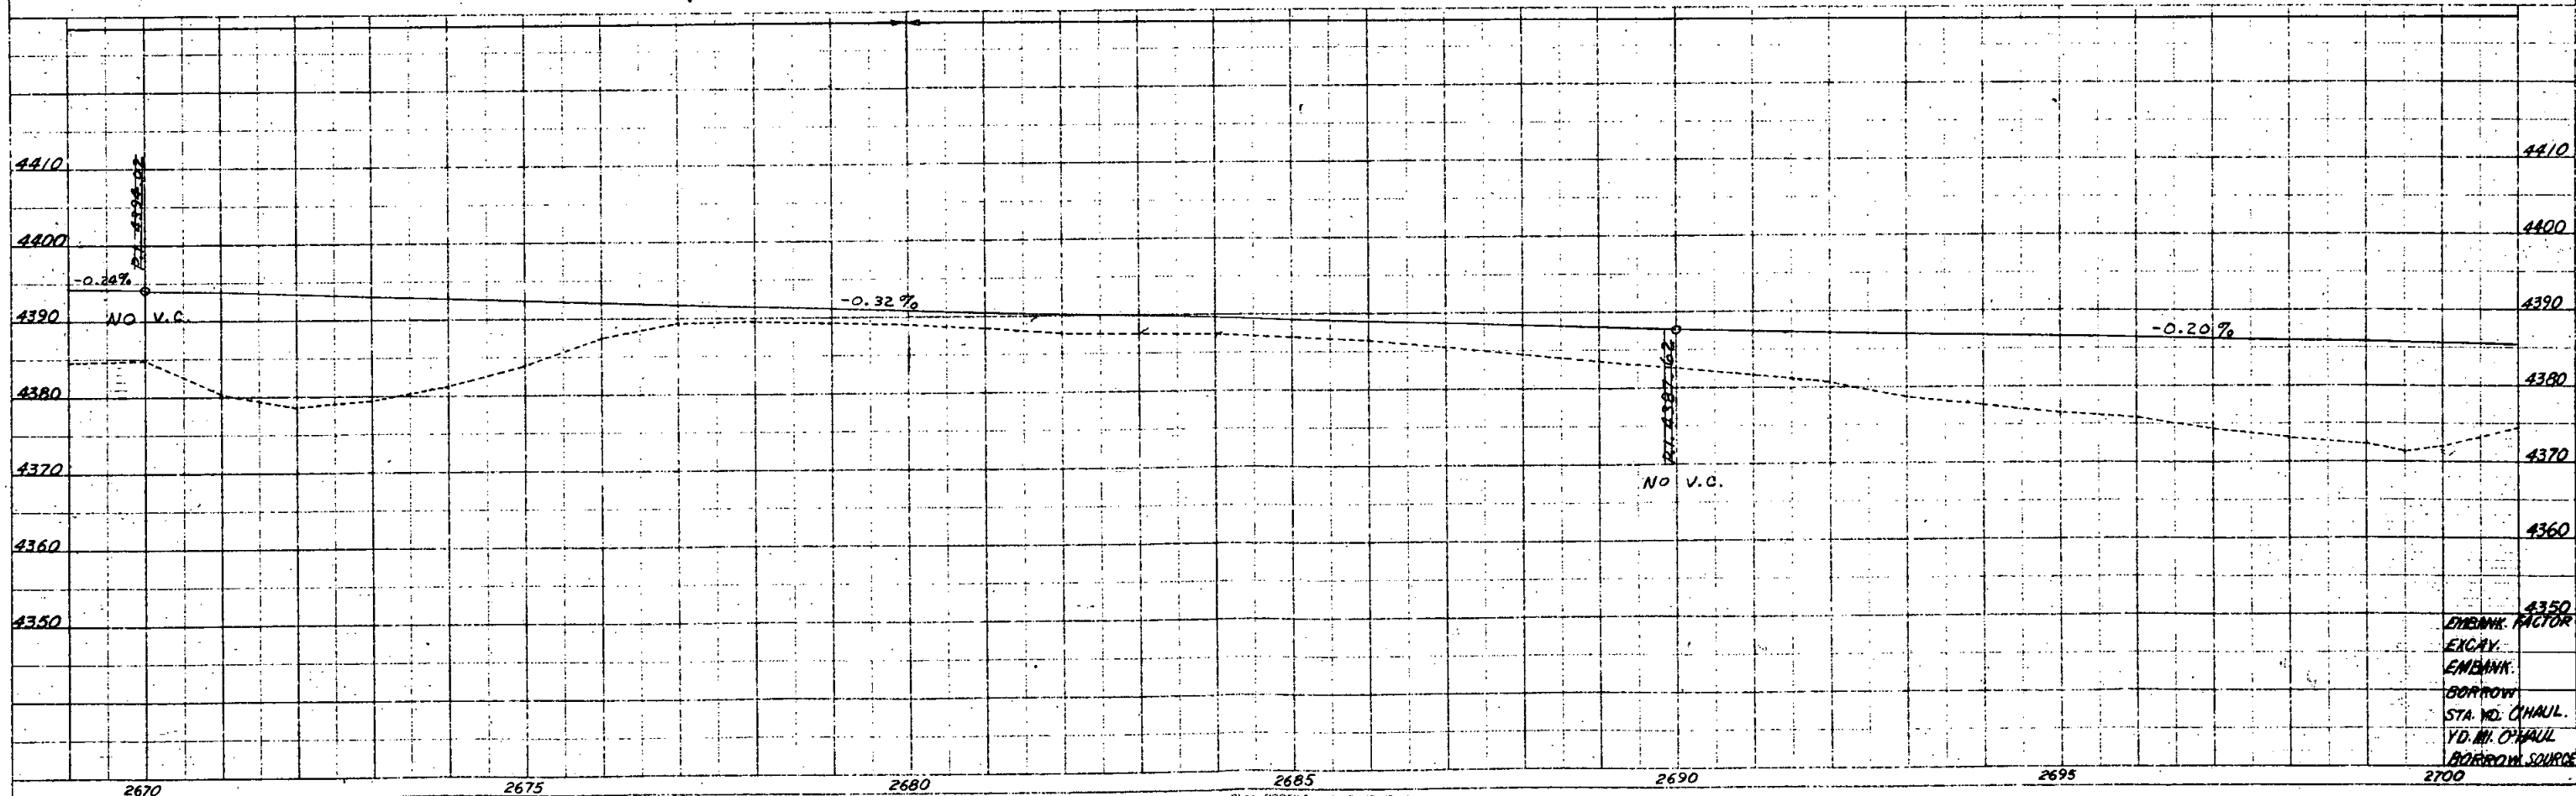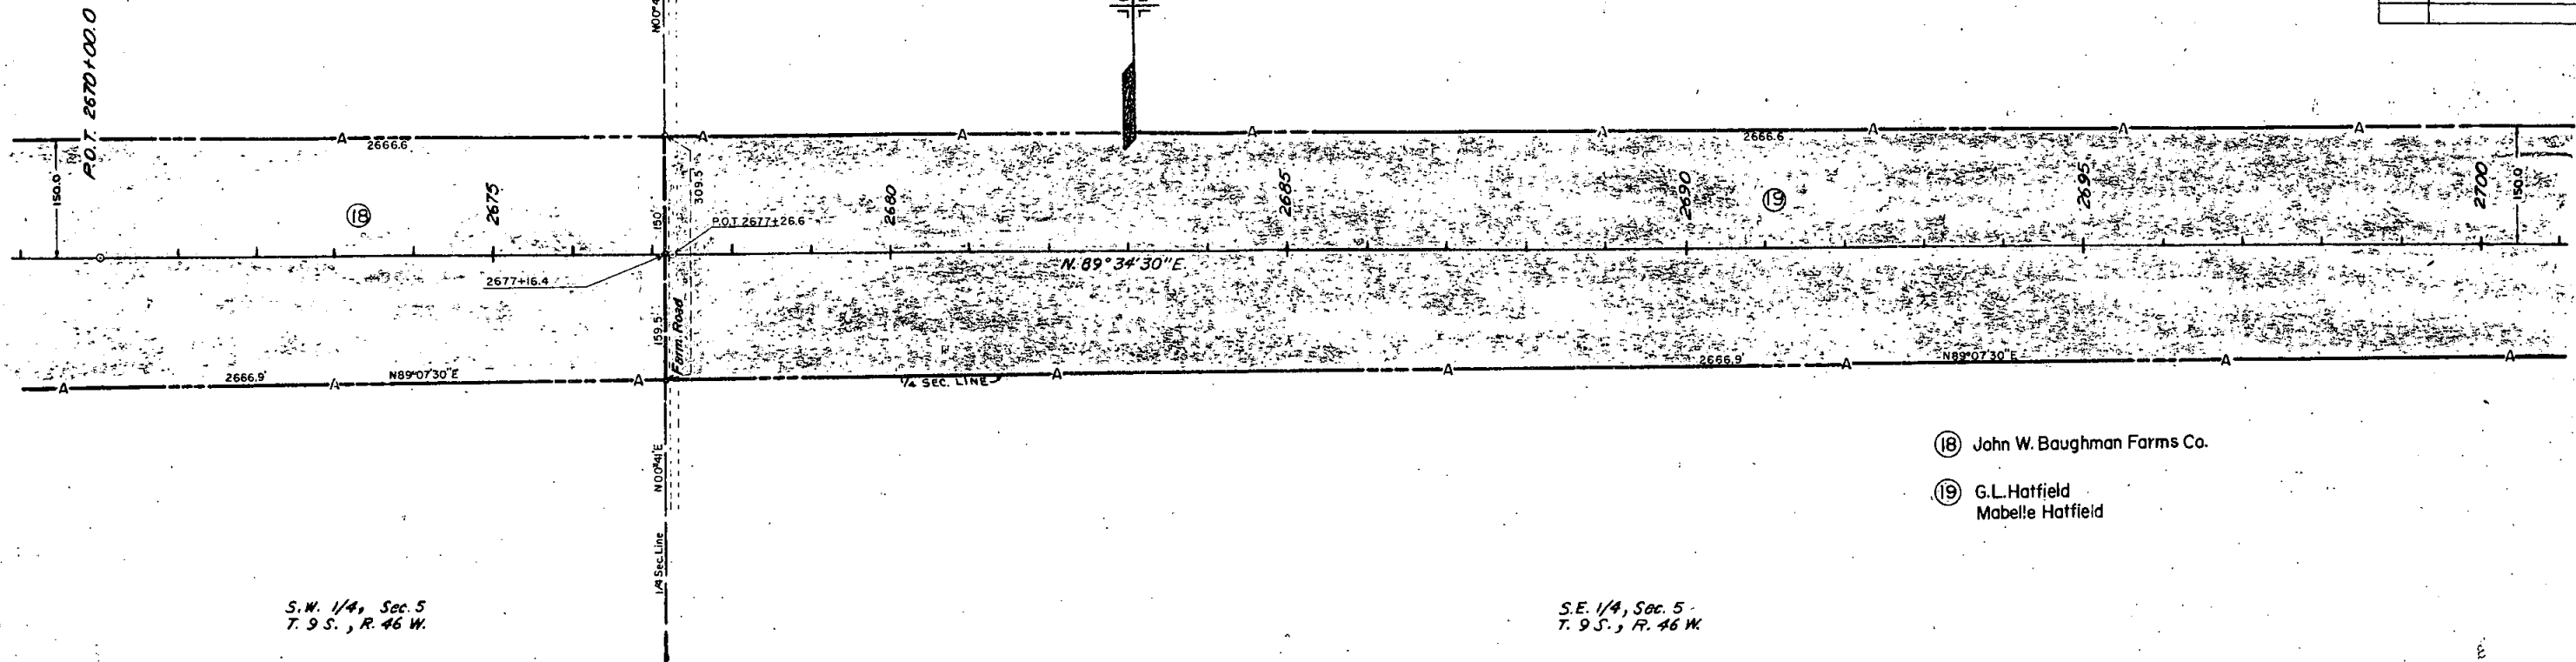

N.E. 1/4, Sec. 5
T. 9 S., R. 46 W.

N.W. 1/4, Sec. 4
T. 9 S., R. 46 W.


RIGHT OF WAY
STRATTON E&W

N.E. 1/4, Sec. 4
T. 9 S., R. 46 W.


FED. ROAD DIST. NO.	STATE	PROJ. NO.	SHEET NO.	TOTAL SHEETS
3	COLD	170-5(4)424	16	

REVISIONS	

PLAN
NO. 130
A-4(B)
DATE: 10/1/50
BY: J. H. HARRIS
CHECKED: J. H. HARRIS
APPROVED: J. H. HARRIS

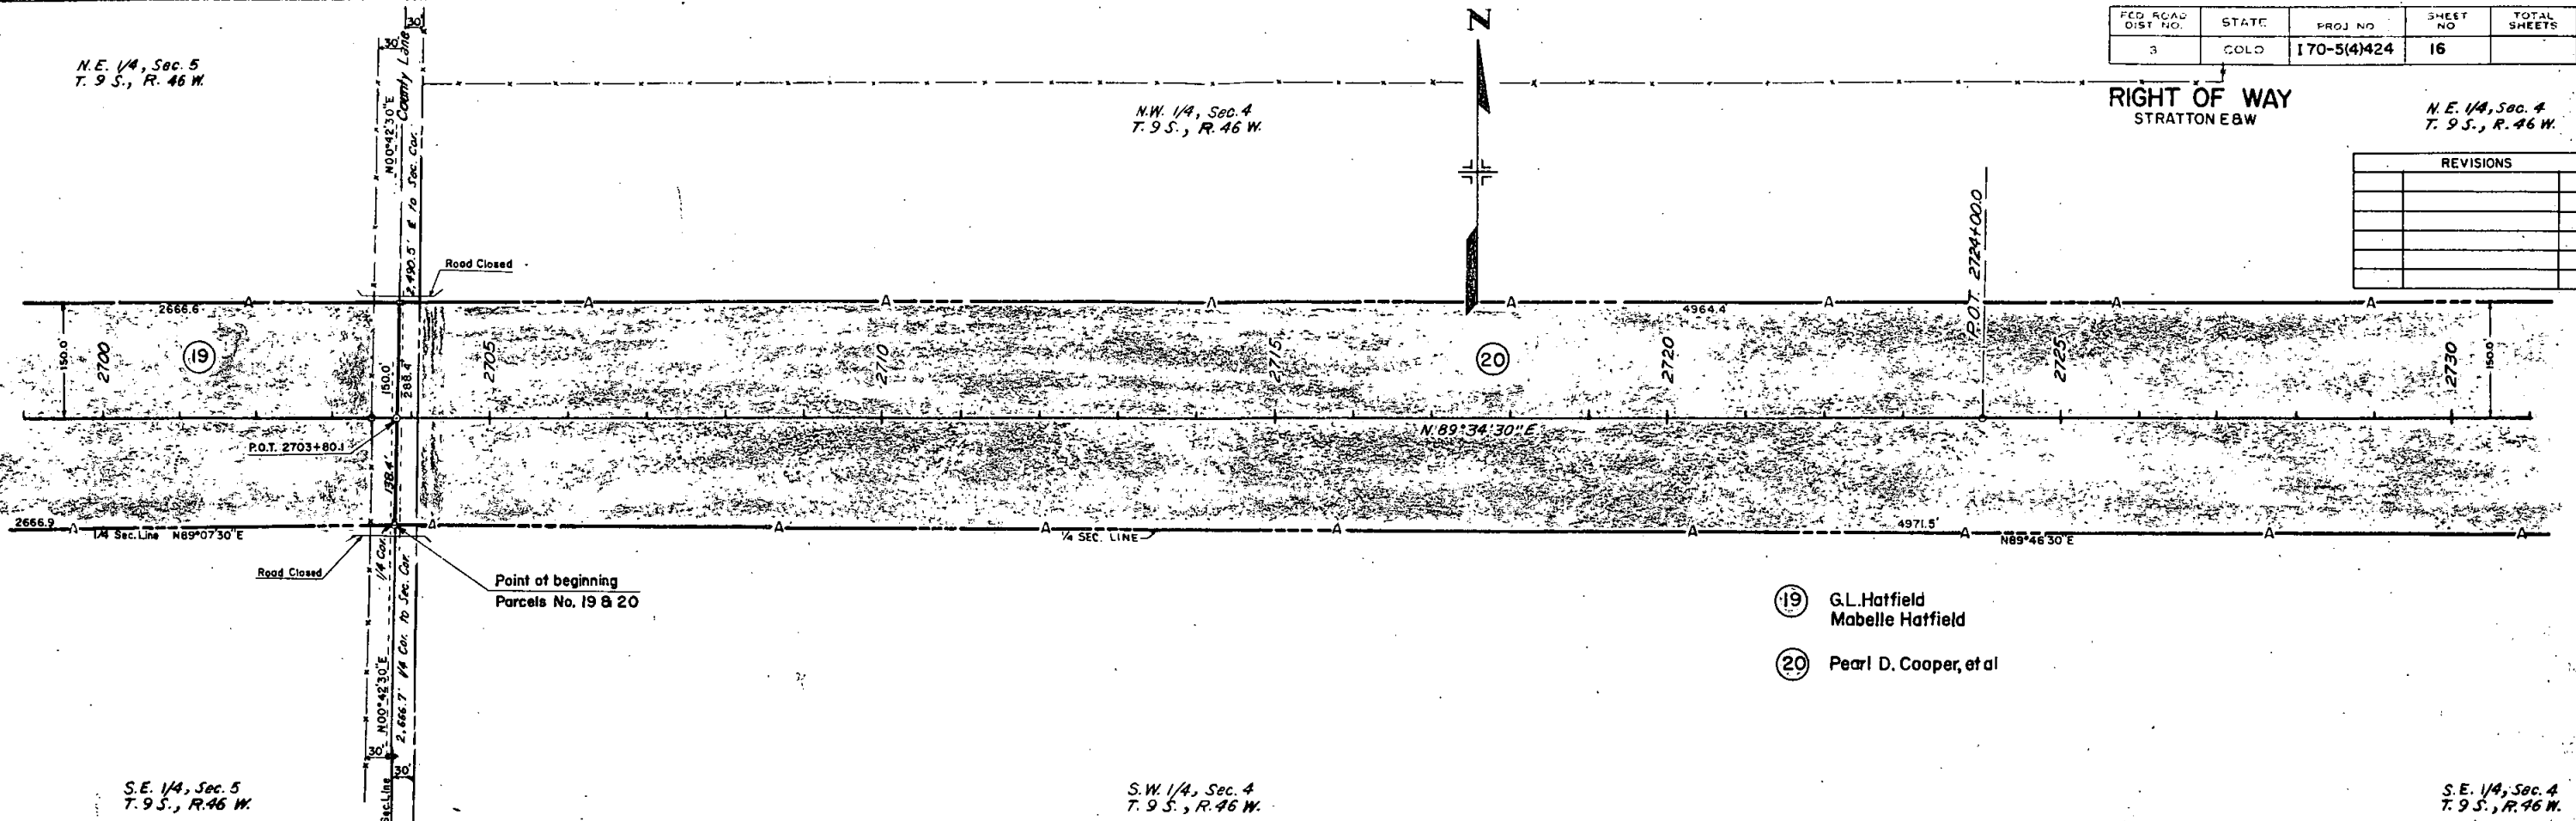

PROFILE
NO. 130
A-4(B)
DATE: 10/1/50
BY: J. H. HARRIS
CHECKED: J. H. HARRIS
APPROVED: J. H. HARRIS

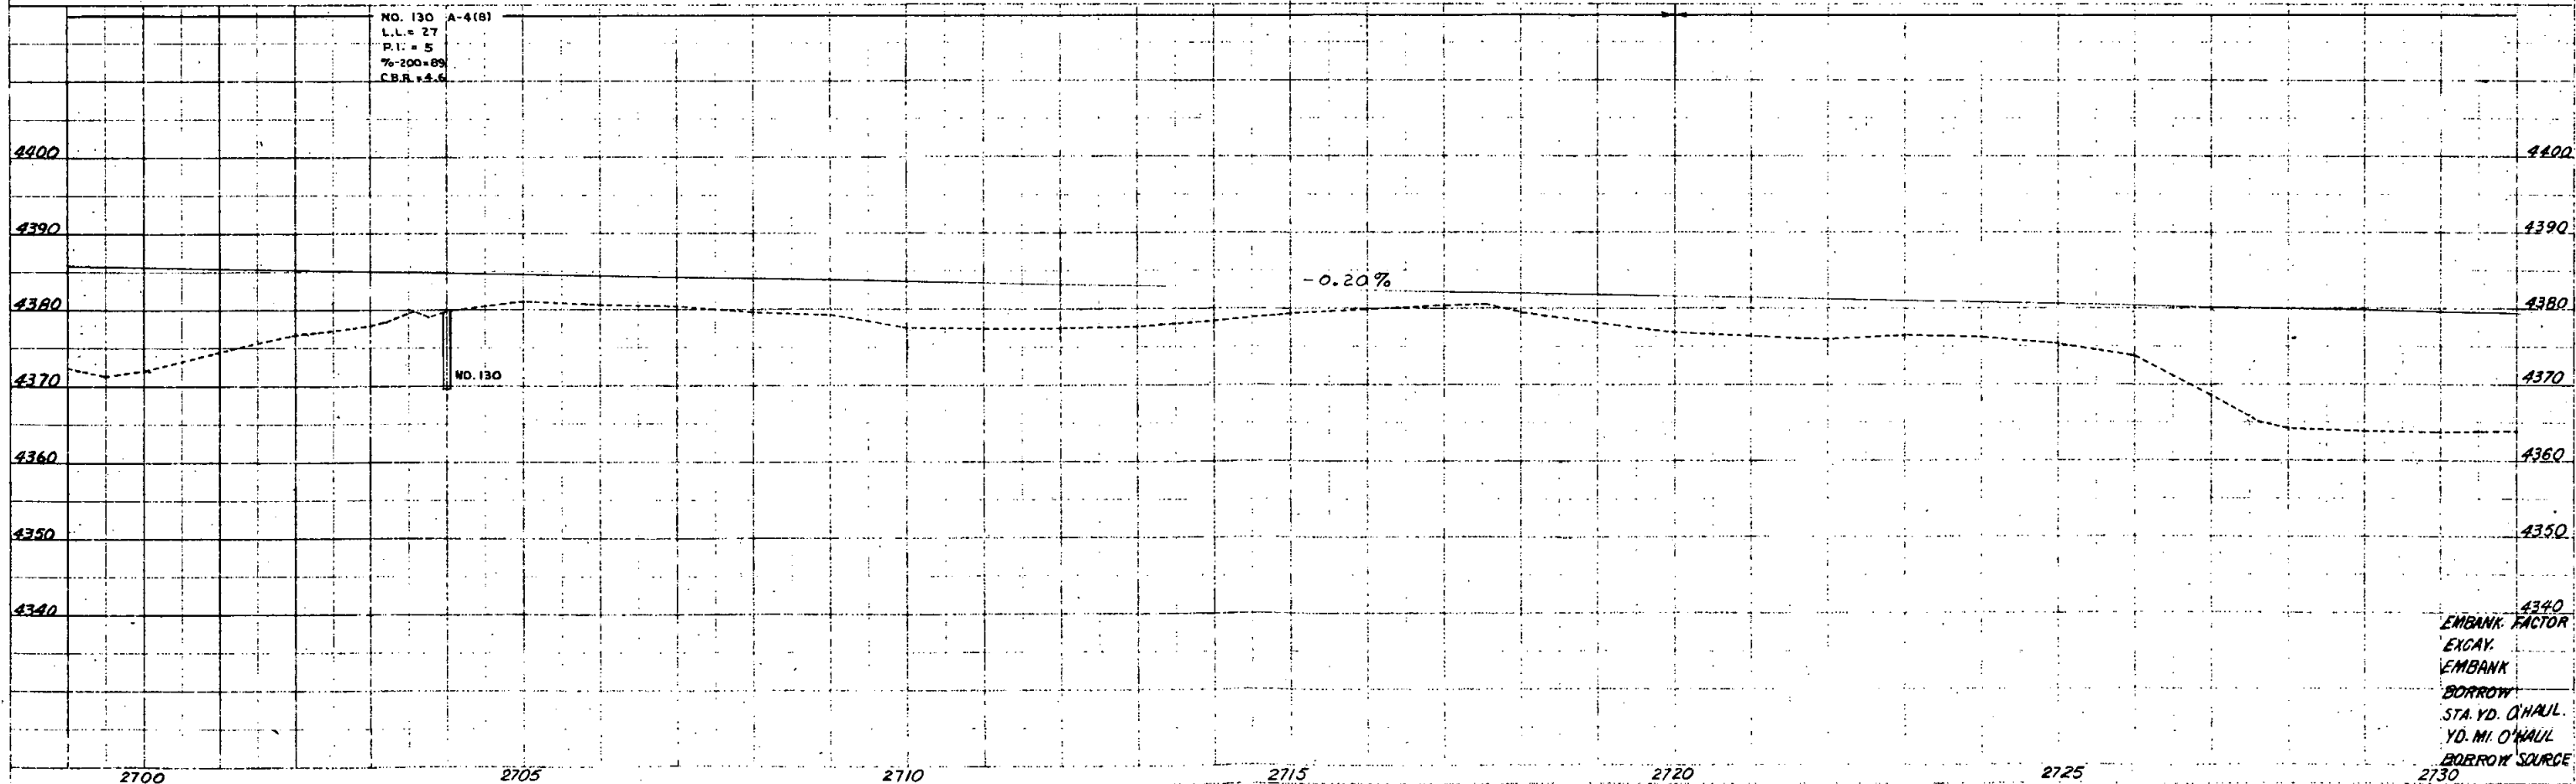

PLEASE DO NOT TRIM

PLAN	DATE	BY
NO. 1		
NO. 2		
N.E. 1/4, Sec. 4
T.9 S., R. 46 W.

CULTIVATED




REVISIONS		
NO.	DATE	DESCRIPTION
10-21-63		Rev. Access on Flores

FED. ROAD DIST. NO.	STATE	PROJ. NO.	SHEET NO.	TOTAL SHEETS
3	COLO.	170-5(4)424	17	

RIGHT OF WAY
STRATTON E & W

N.W. 1/4, Sec. 3
T. 9 S., R. 46 W.

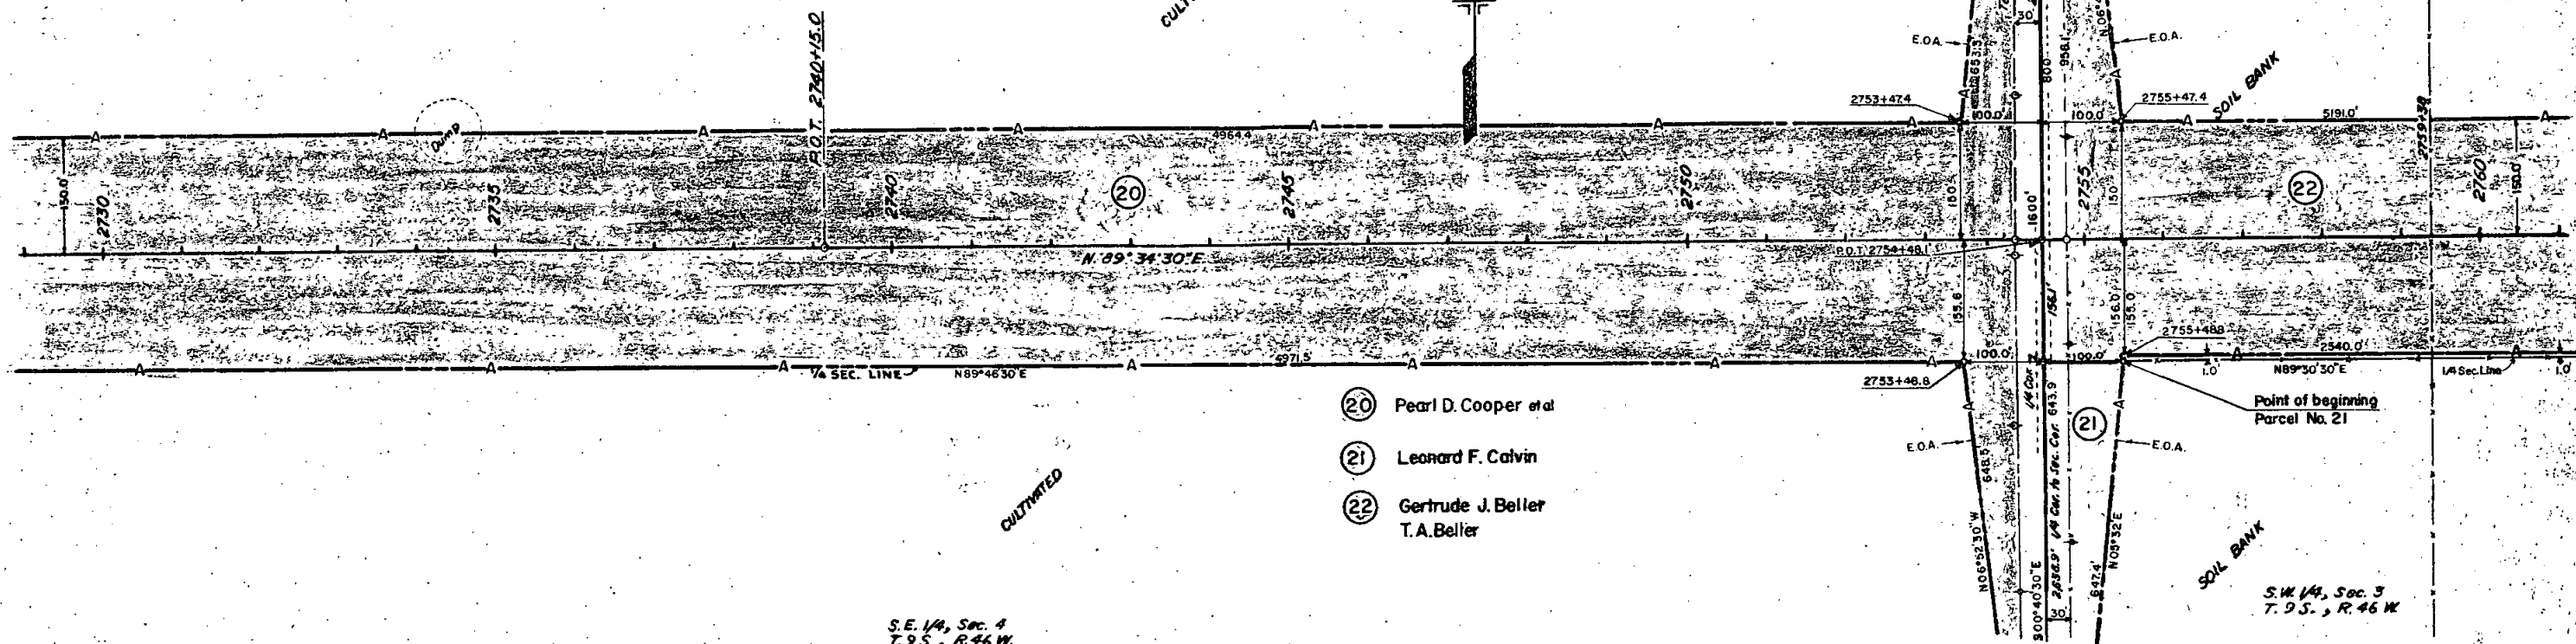


S.E. 1/4, Sec. 4
T.9 S., R. 46 W.

CULTIVATED

- (20) Pearl D. Cooper et al
- (21) Leonard F. Calvin
- (22) Gertrude J. Beller
T.A. Beller

NO. 131 A-4 (8)
L.L. = 31
P.I. = 7
% = 100 = 97
C.B.R. = 4.6

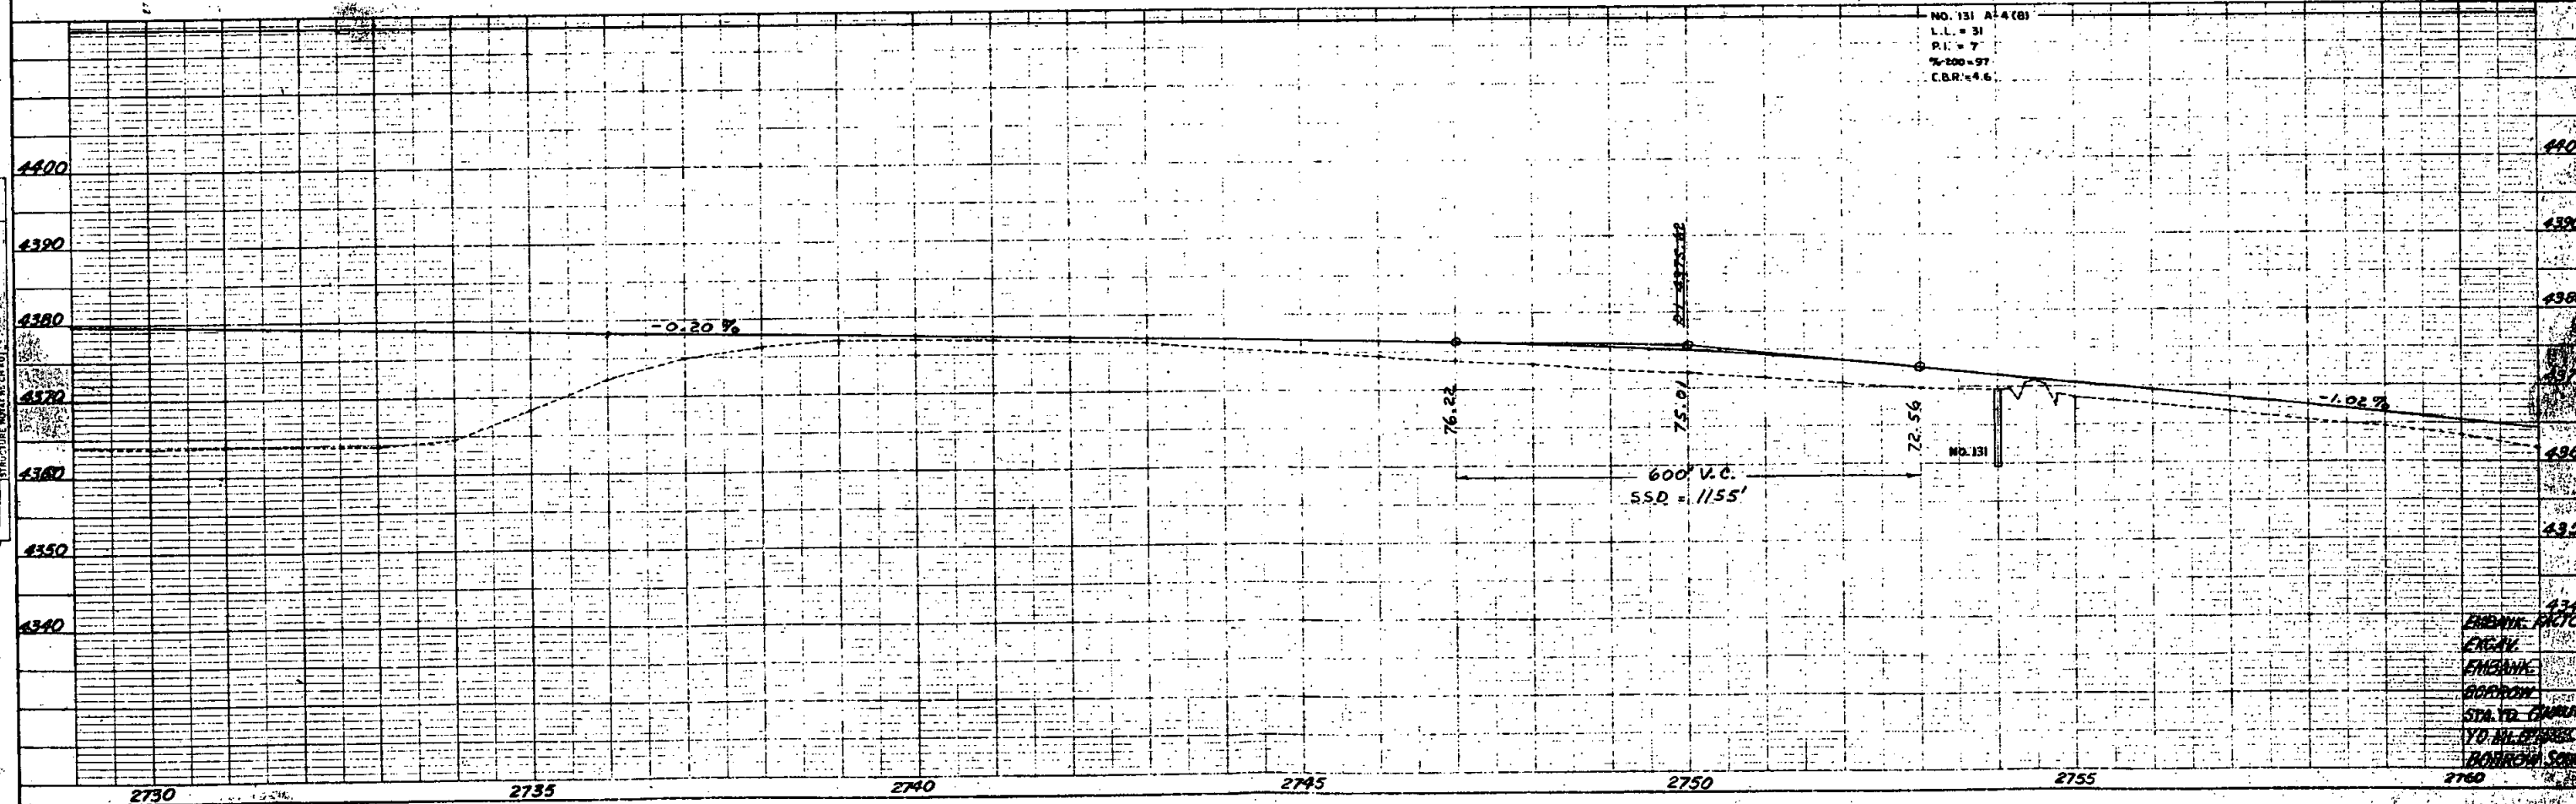

4340
4350
4360
4370
4380
4390
4400


PLEASE DO NOT TRIM

S.W. ¼ SEC. 3
T.9S., R.46W.

FED ROAD DIST. NO.	STATE	PROJ. NO.	SHEET NO.	TOTAL SHEETS
3	COLO.	170-54424	17A	

RIGHT OF WAY
STRATTON E&W

REVISIONS		
10-21-63	Rev. Access on Flores	L.R.

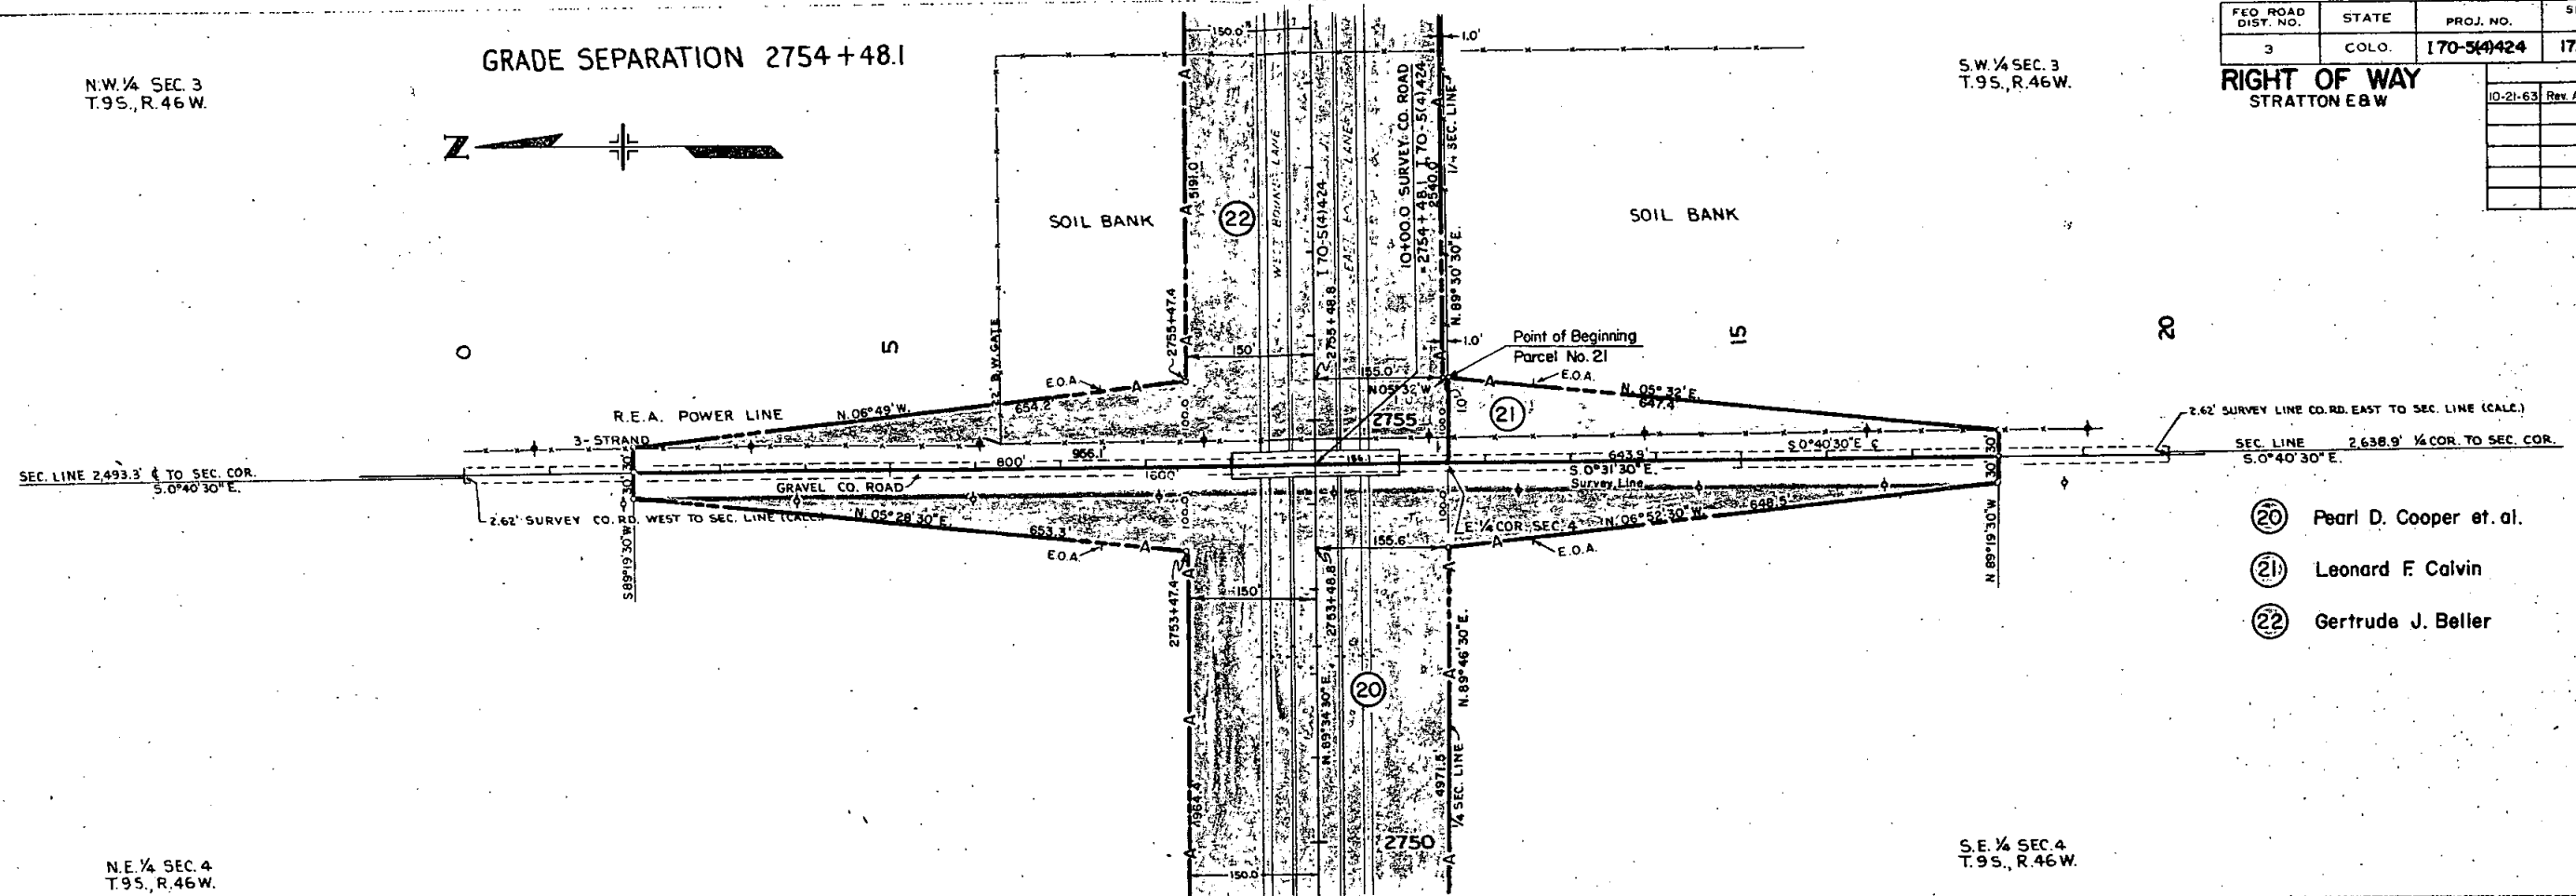



- 20 Pearl D. Cooper et. al.
- 21 Leonard F. Calvin
- 22 Gertrude J. Beller

The graph displays a horizontal dashed line at a constant value of approximately 4370 on the Y-axis, spanning from 0 to 20 on the X-axis. This indicates that the number of hours per week (Y-axis) remains constant regardless of the number of hours per week (X-axis).

REVISIONS			FED. ROAD DIST. NO.	STATE	PROJ. NO.	SHEET NO.	TOTAL SHEETS
			3	COLO	170-5(4)424	18	
			RIGHT OF WAY STRATTON E & W				

RIGHT OF WAY
STRATTON E & W



N.E. 1/4, Sec. 3
T. 9 S., R. 46 W.

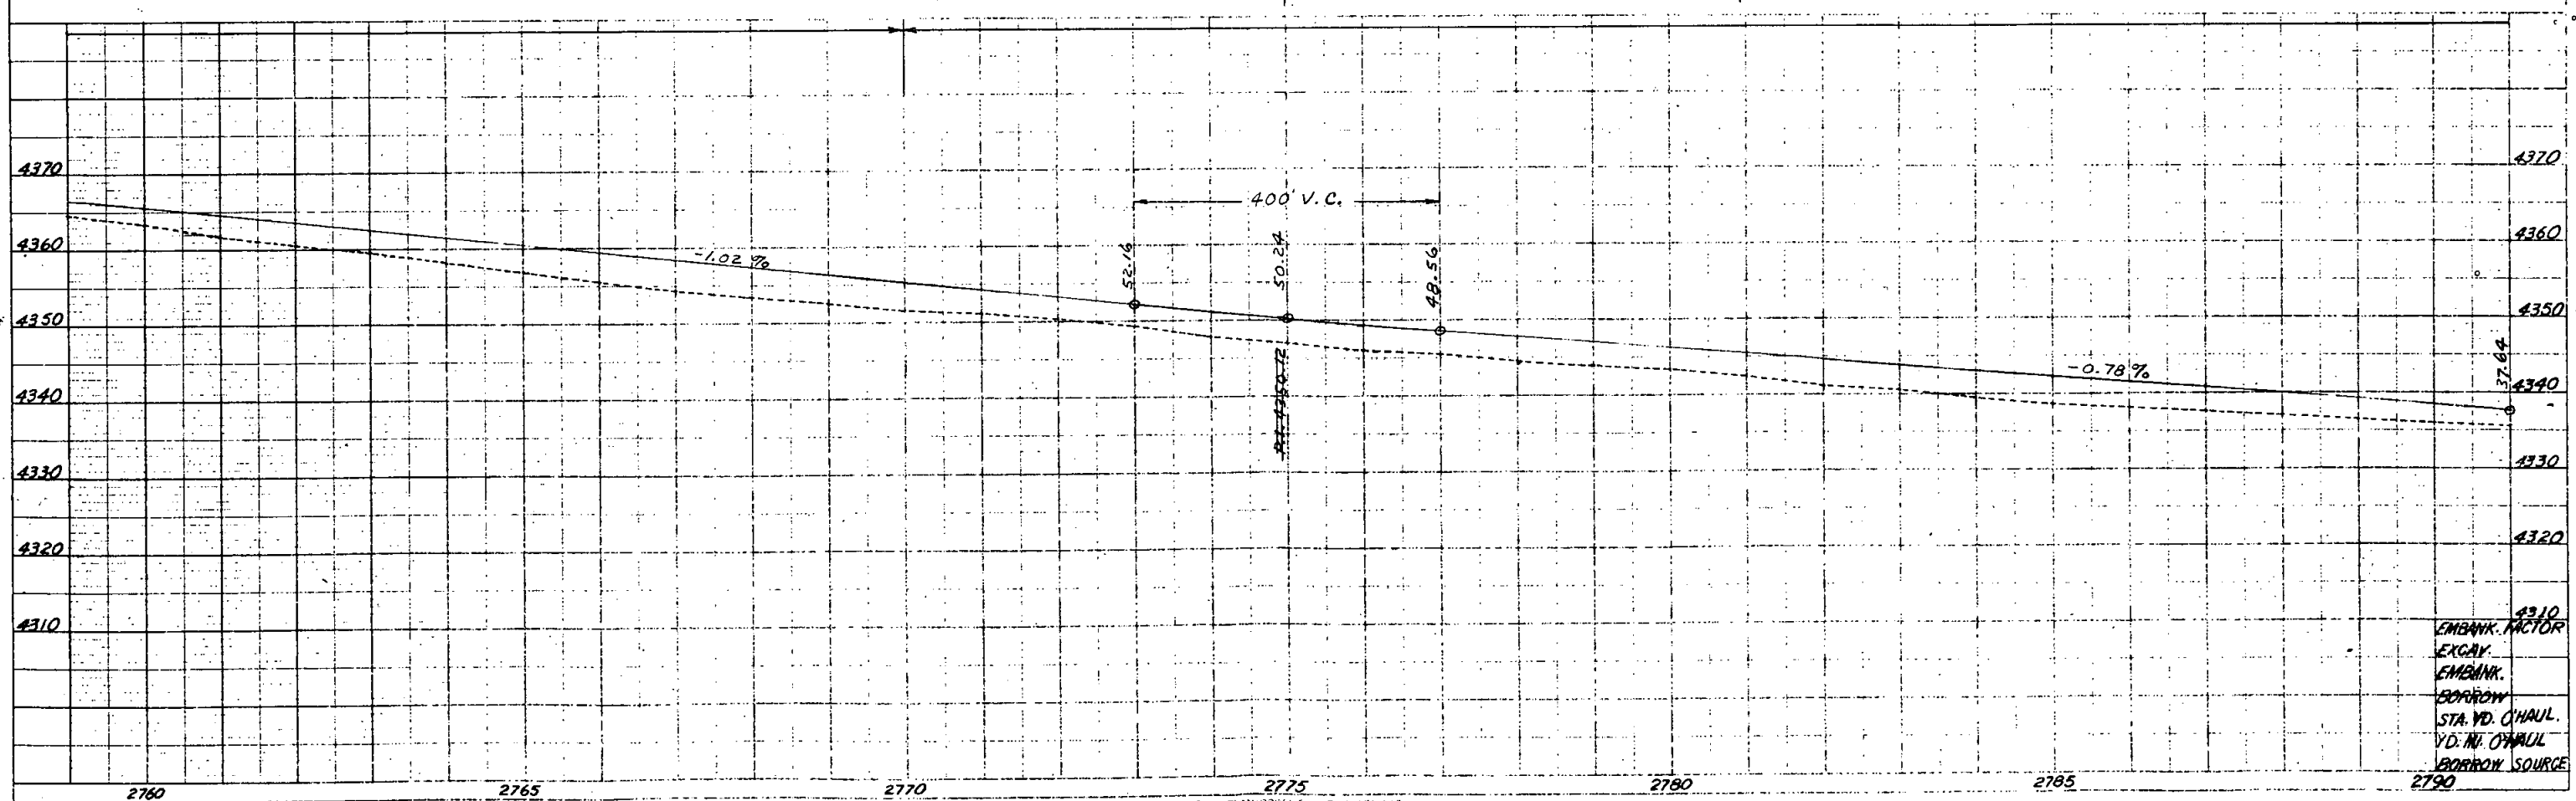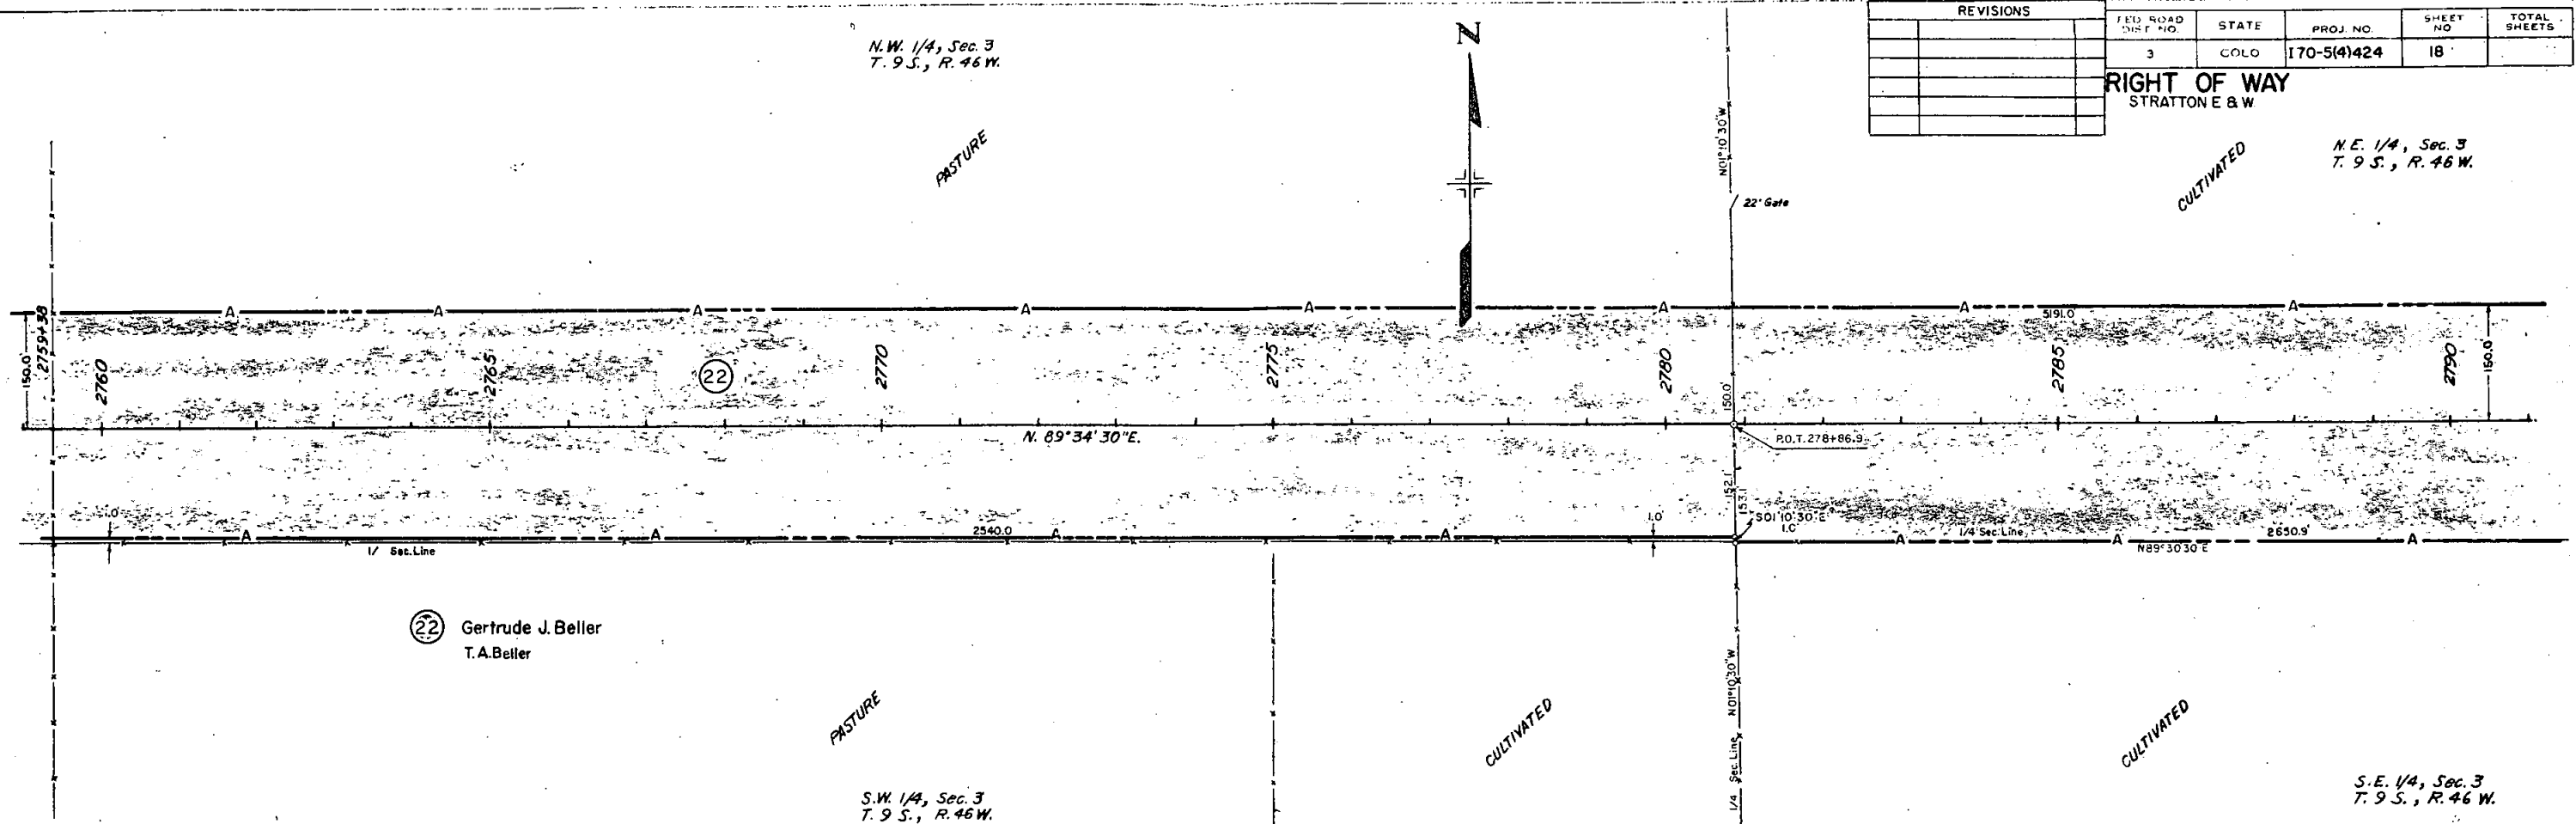

FED. ROAD DIST. NO.	STATE	PROJ. NO.	SHEET NO.	TOTAL SHEETS
3	COLO.	170-5(4)424	19	

RIGHT OF WAY	
STRATTON E&W	
N.W. 1/4, Sec. 2	
T. 9 S., R. 46 W.	

REVISIONS	

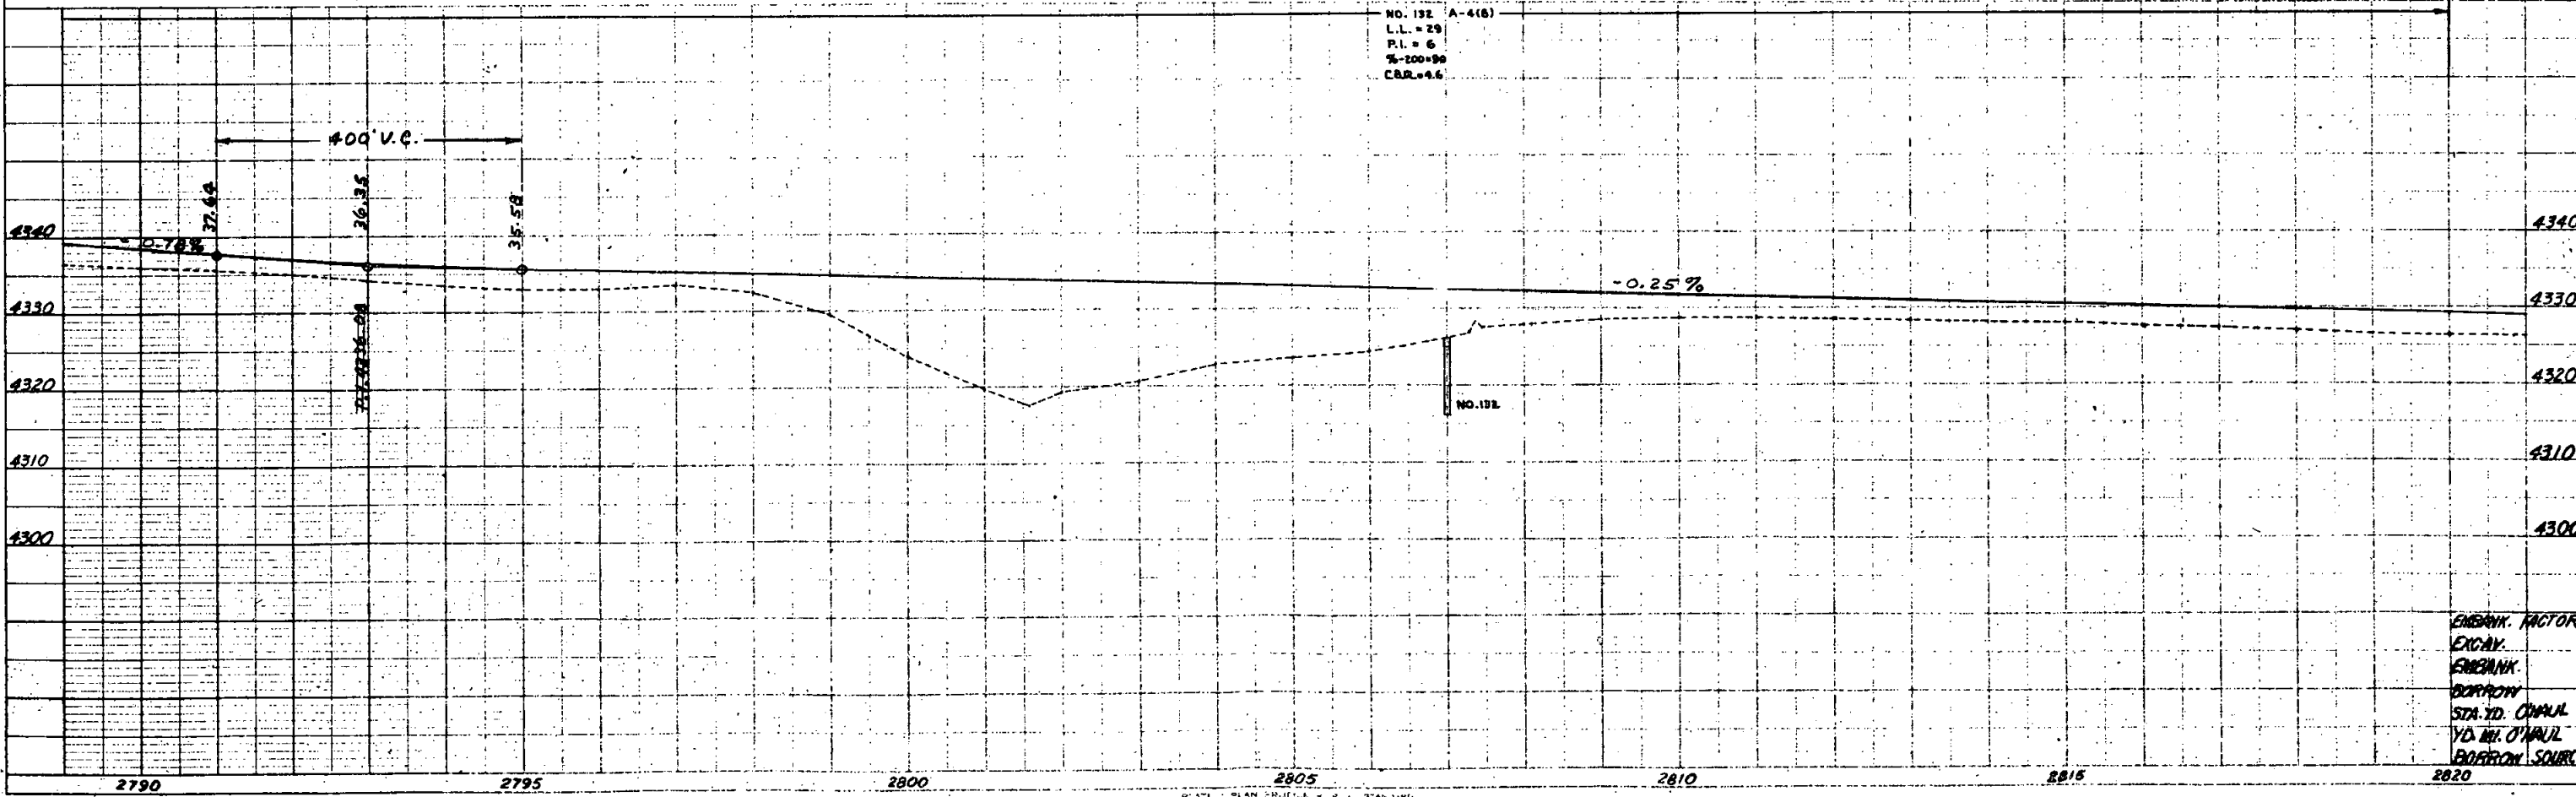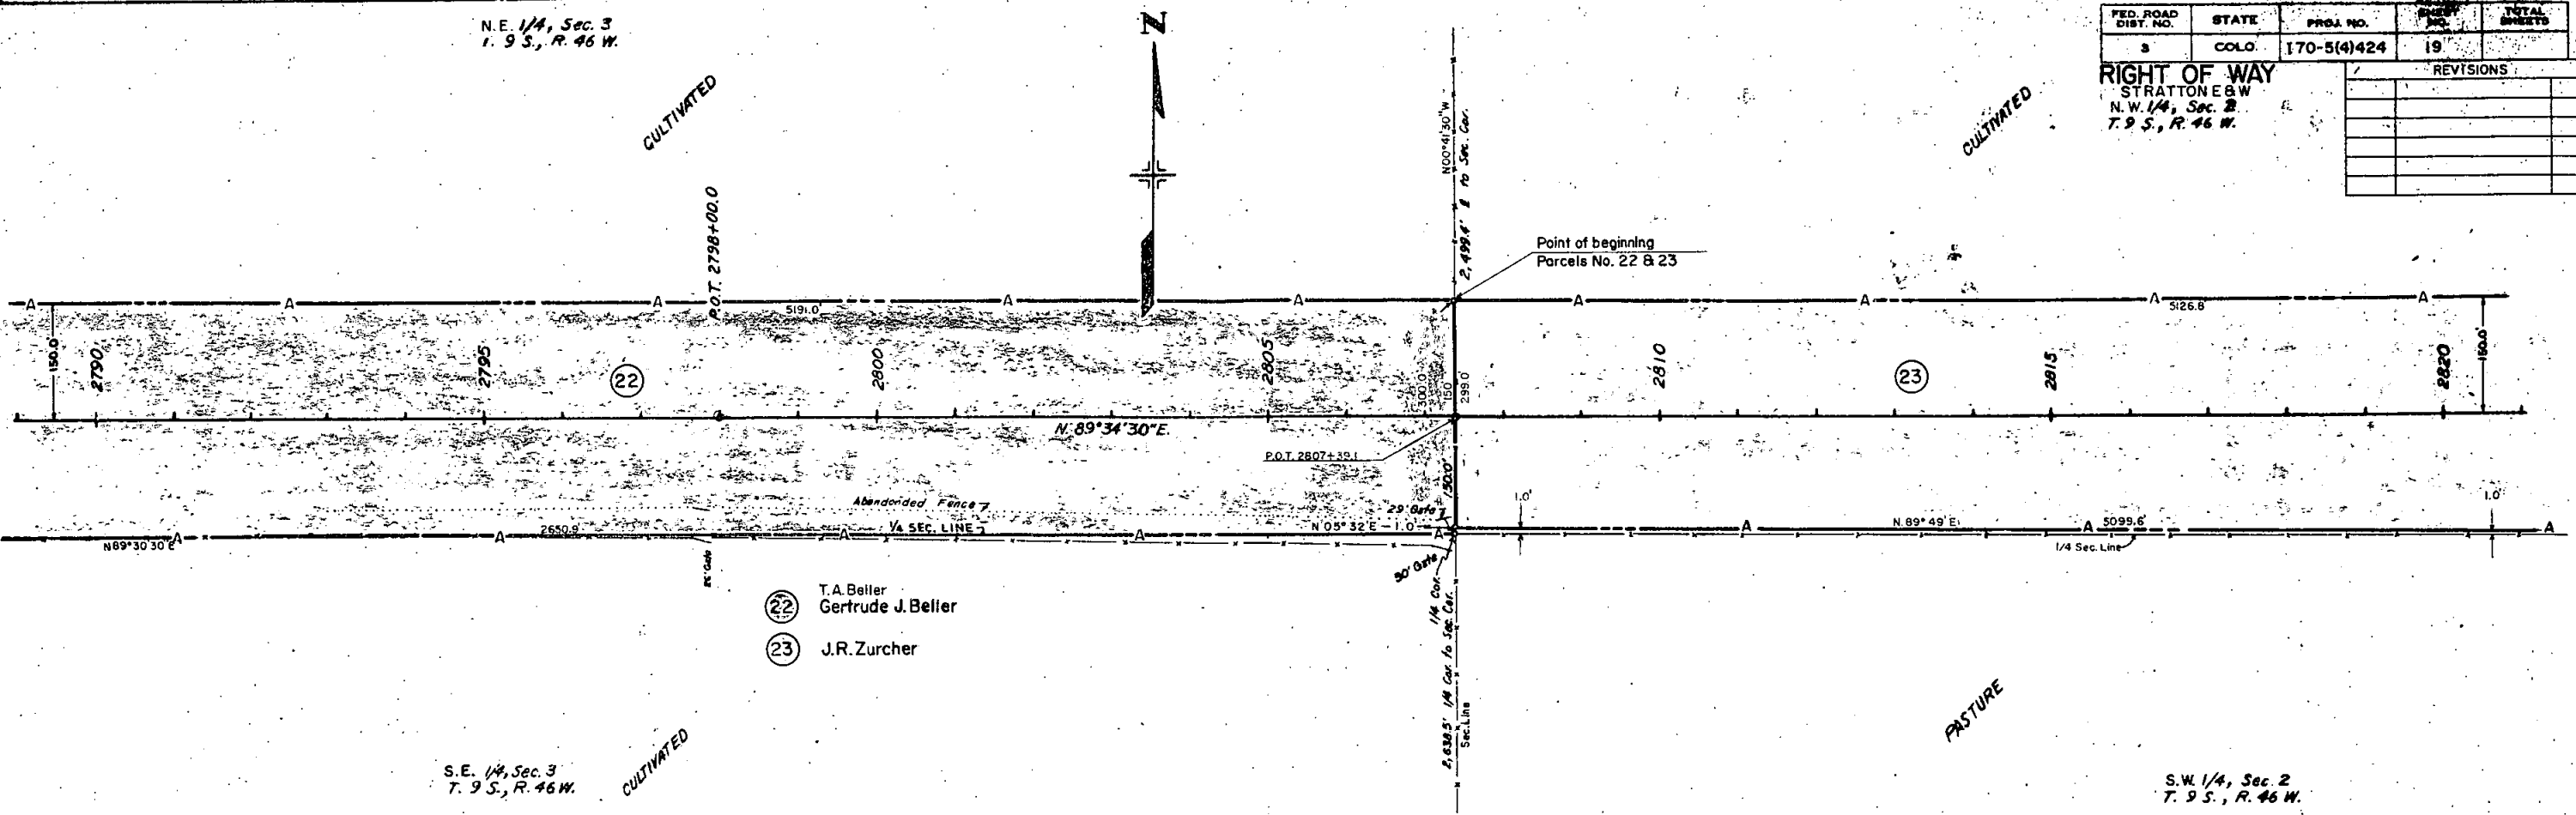


PLEASE DO NOT TRIM

N.W. 1/4, Sec. 2
T. 9 S., R. 46 W.

N.E. 1/4, Sec. 2
T. 9 S., R. 46 W.


FED. ROAD DIST. NO.	STATE	PROJ. NO.	SHEET NO.	TOTAL SHEETS
3	COLO.	170-5(4)424	20	
RIGHT OF WAY STRATTON E & W				
REVISIONS				

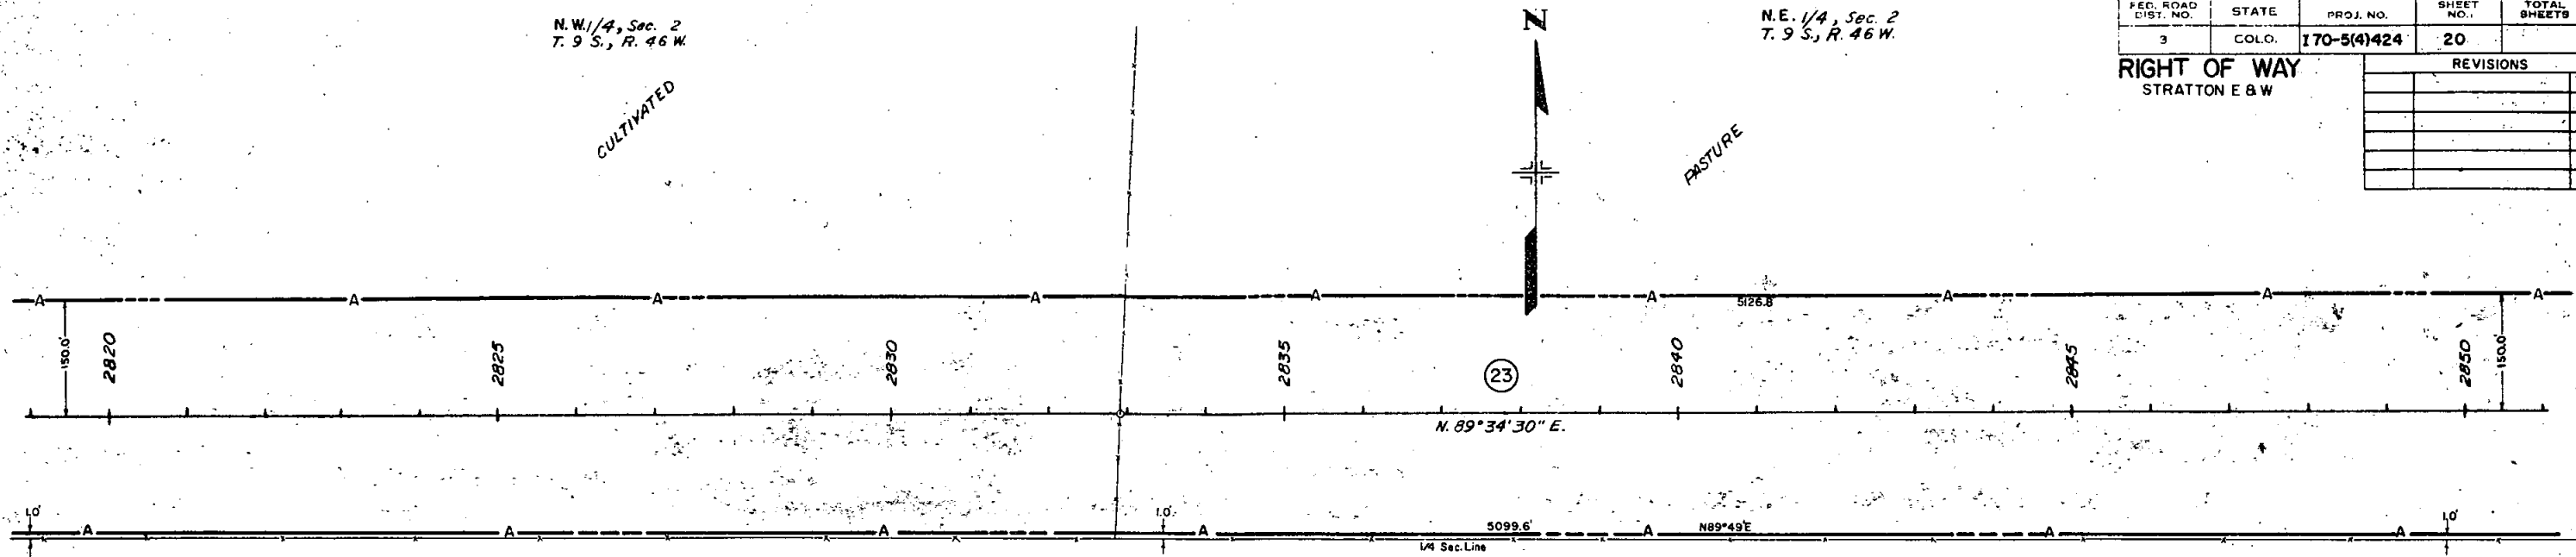

(23) J.R. Zurcher

S.W. 1/4, Sec. 2
T. 9 S., R. 46 W.

S.E. 1/4, Sec. 2
T. 9 S., R. 46 W.


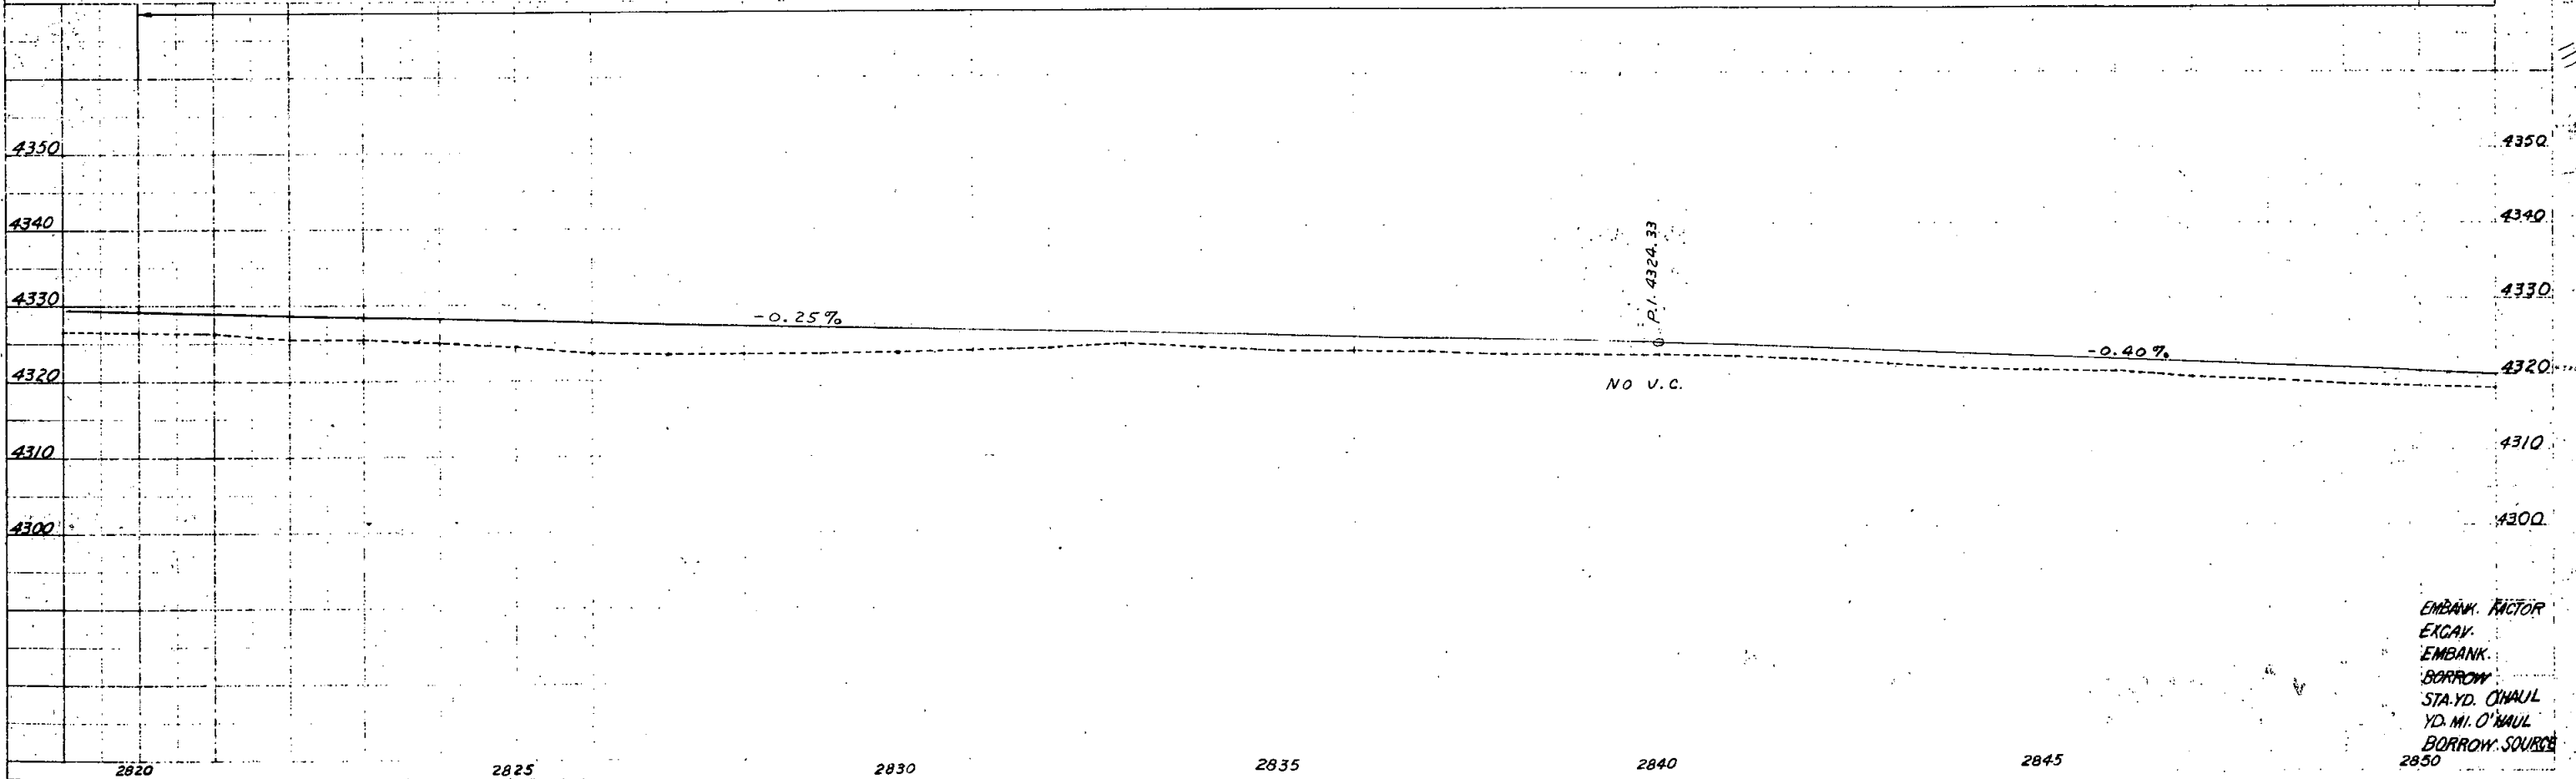


EMBANK. FACTOR
EXCAV.
EMBANK.
BORROW
STA. YD. CUMUL.
YD. MI. O'HAIL
BORROW SOURCE
2850

RIGHT OF WAY
STRATTON E & W

N.E. 1/4, Sec. 2
T. 9 S.; R. 46 W.

N. W. 1/4, Sec. 1
T. 9 S., R. 46 W.

  


- Parcel No. 24
- ① House
 - ② Cellar
 - ③ Well
 - ④ Shed
 - ⑤ Windmill
 - ⑥ Barn

②③ J.R. Zurcher

②④ George A. Miltenberger

PASTURE
S.E. 1/4, Sec. 2
T. 9 S., R. 46 W.

S.W. 1/4, Sec. 1
T.9 S., R. 46 W.

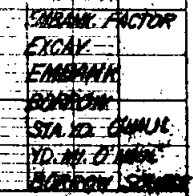

[illegible]

N.W. 1/4 Sec. 1
T.9 S., R.46 W.

N.E. 1/4 Sec. 1
T.9S., R.46 W.

S.W. 1/4 Sec. 1
T. 9S., R. 46W.


S.E. 1/4 Sec. 1
T.9S., R.46W.

24 George A. Miltenberger


FED. ROAD REG. NO.	DIVISION	PROJECT NO.	SHEET NO.
9	COLO.	170-5(4)424	23

REVISIONS		
10-21-63	Rev. Access on Flores	LRJ

RIGHT OF WAY
STRATTON E & W

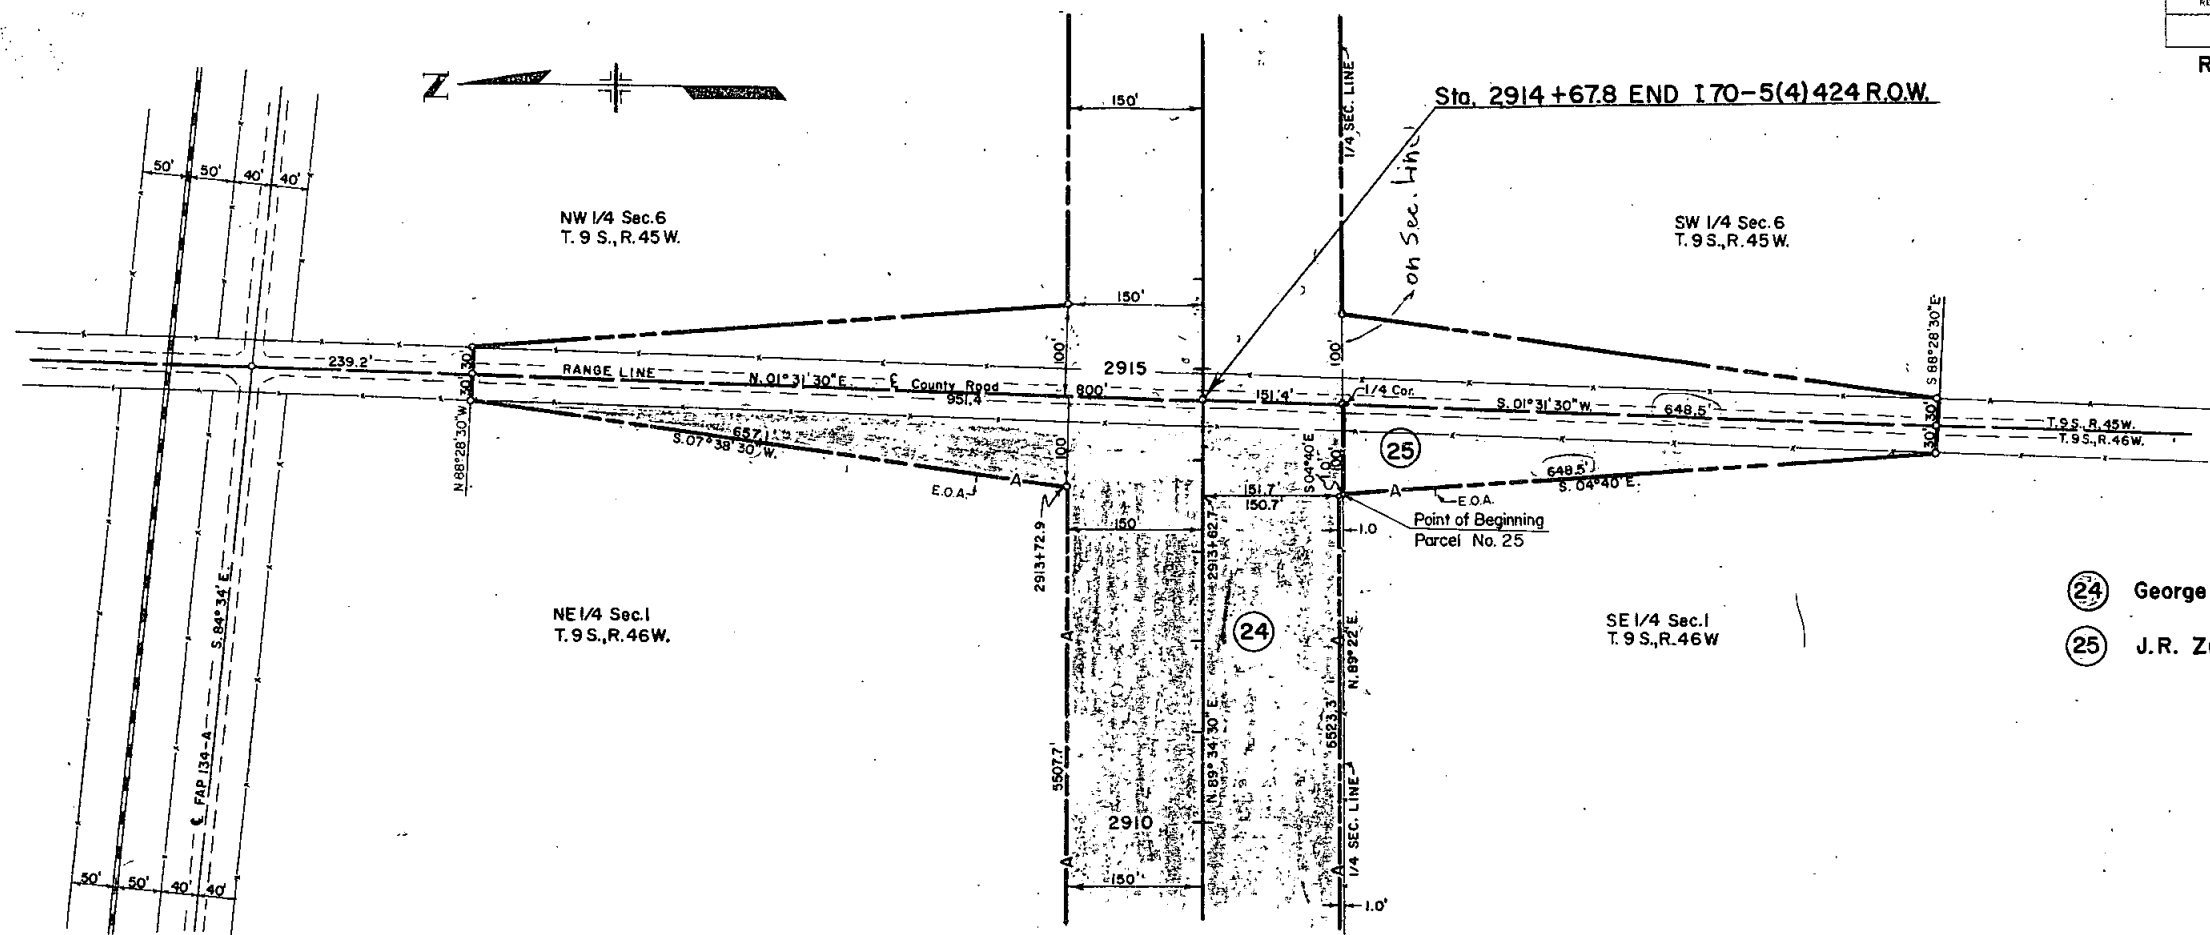


- 24 George A. Miltenberger
- 25 J.R. Zurcher

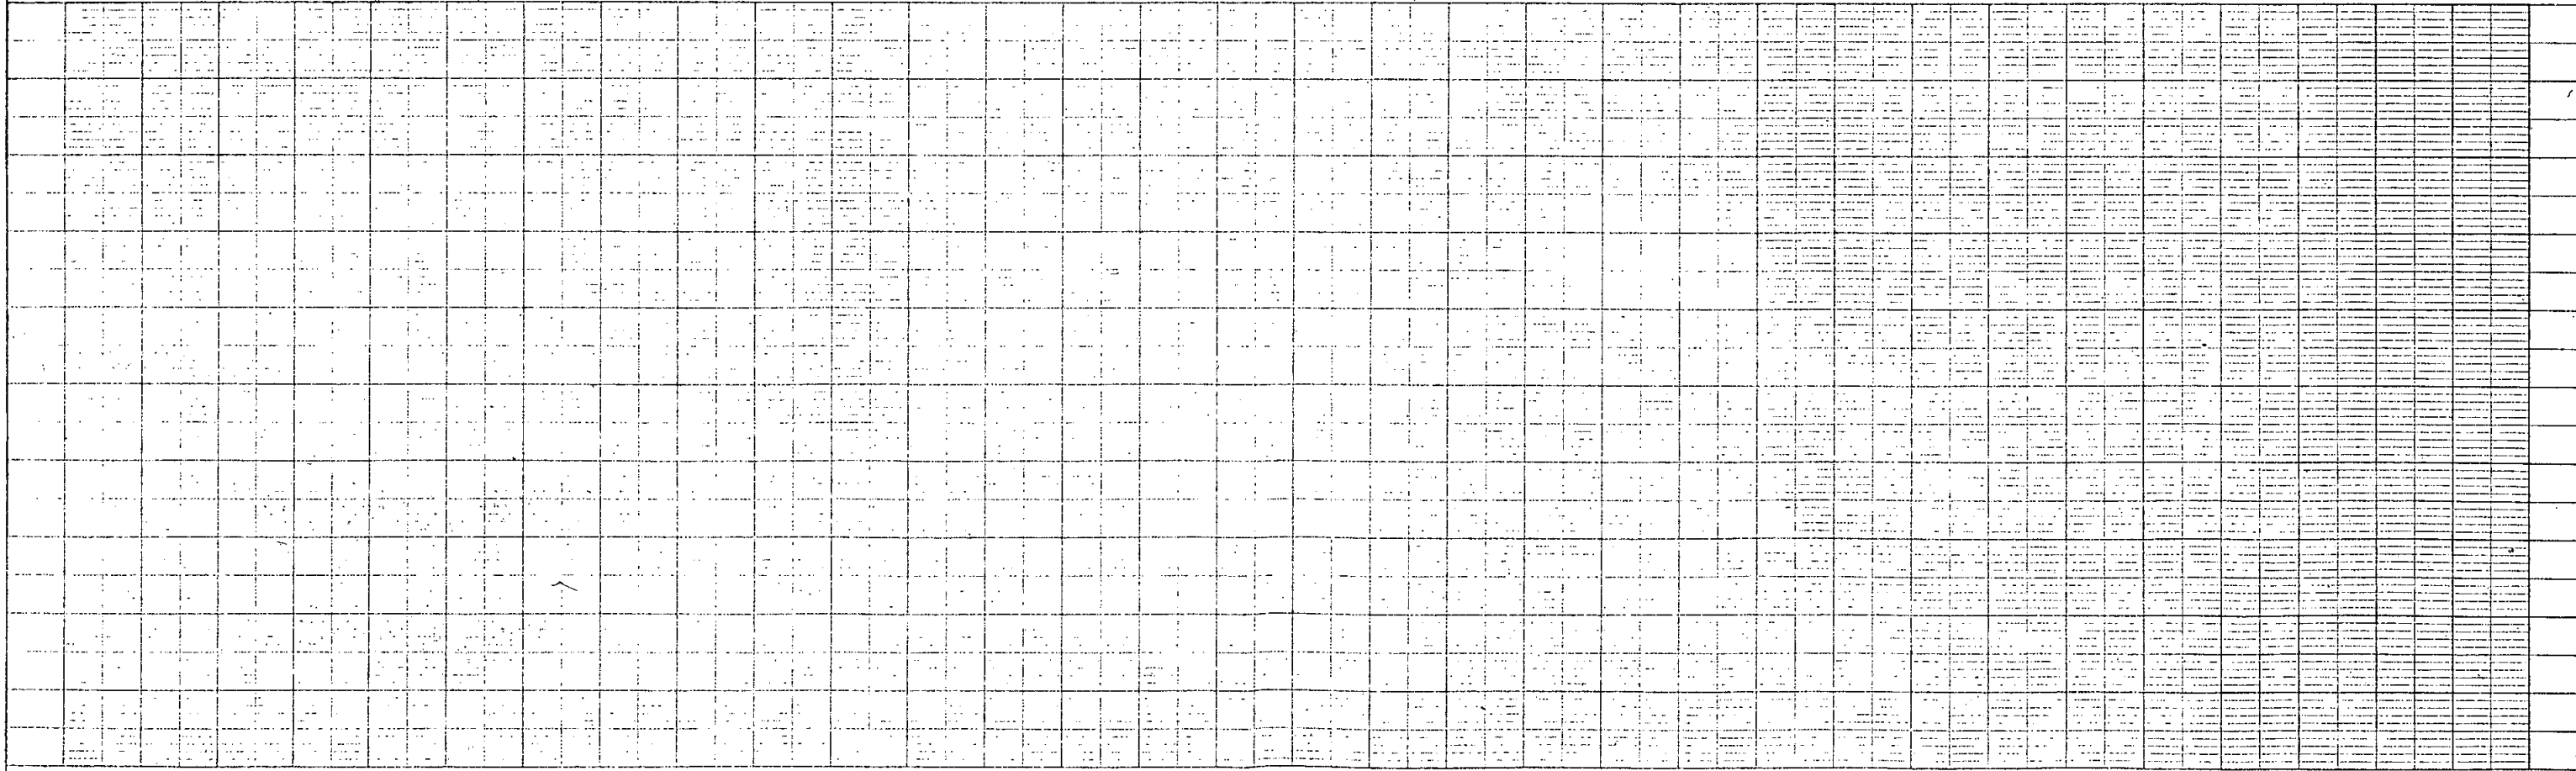

FEDERAL ROAD REGION NO.	DISTRICT	PROJ. NO.	SHEET NO.	TOTAL SHEETS
9	COLORADO	170-5(4)424	24	

REVISIONS	

RIGHT-OF-WAY STRATTON E & W
Scale: 1" = 200'

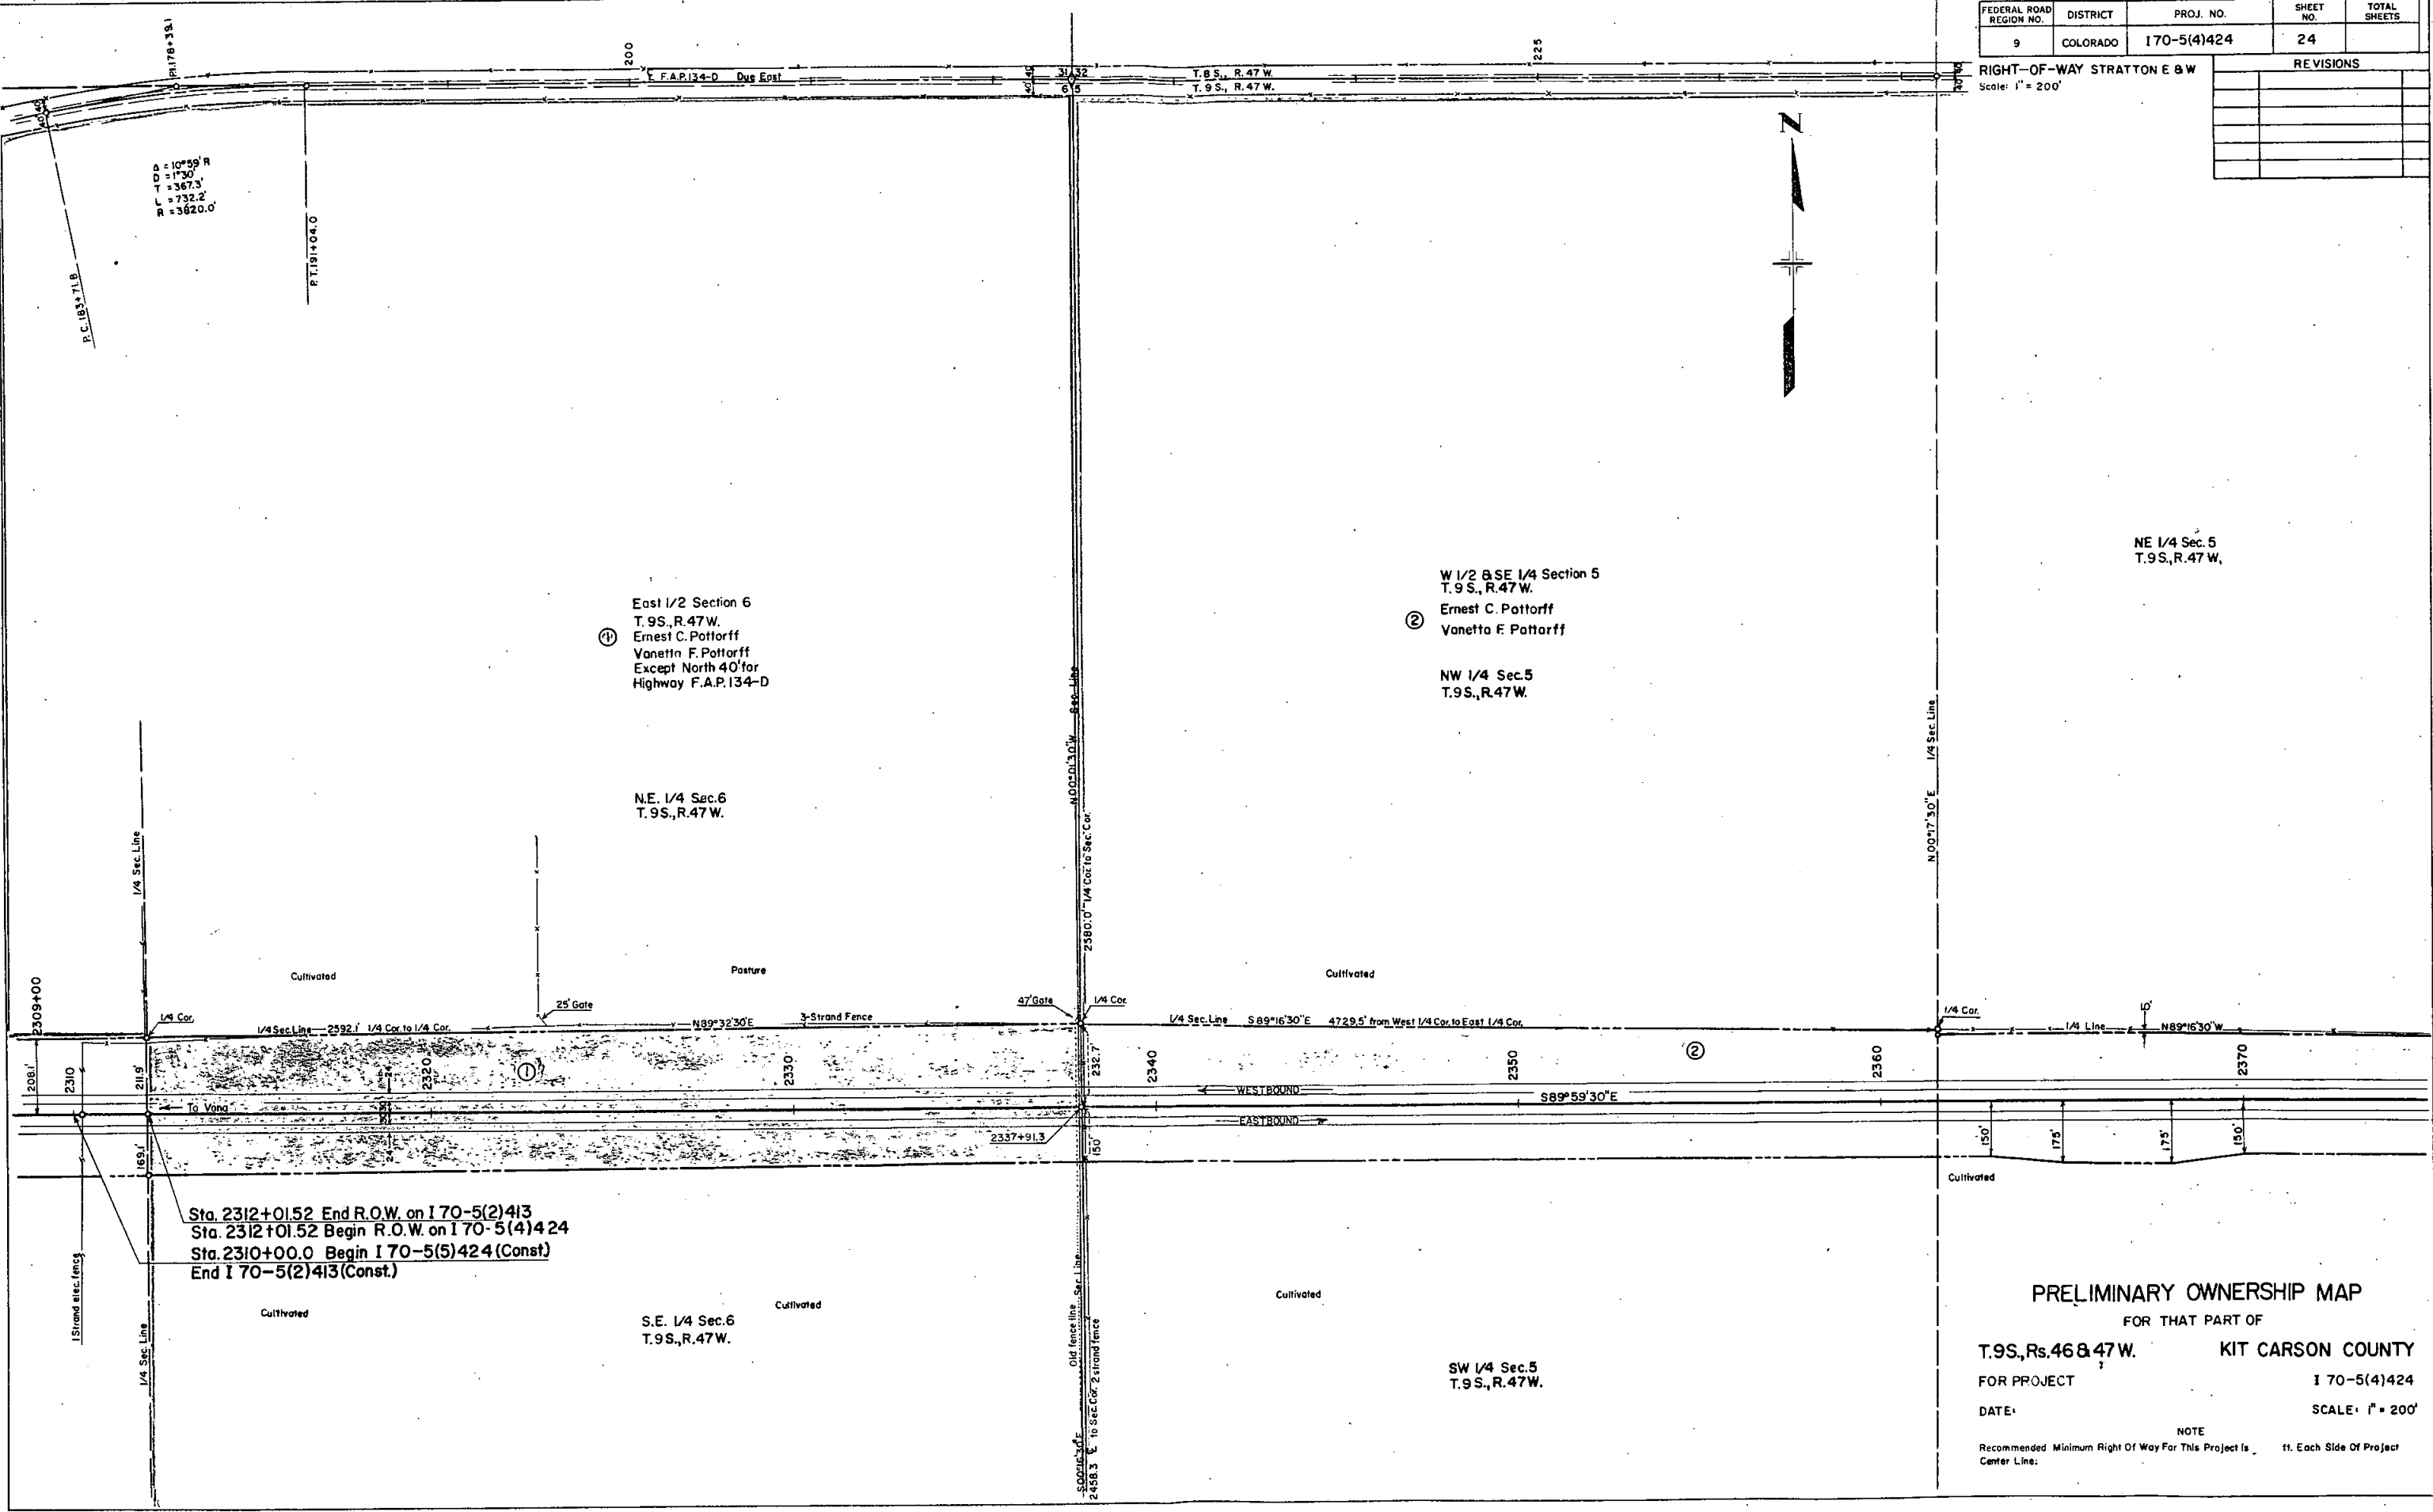


PRELIMINARY OWNERSHIP MAP
FOR THAT PART OF
T.9S., R.46 & 47 W. **KIT CARSON COUNTY**
FOR PROJECT **I 70-5(4)424**
DATE: **SCALE: 1" = 200'**
NOTE
Recommended Minimum Right Of Way For This Project Is **ft. Each Side Of Project Center Line.**

FEDERAL ROAD REGION NO.	DISTRICT	PROJ. NO.	SHEET NO.	TOTAL SHEETS
9	COLORADO	170-5(4)424	25	

REVISIONS		
1/31/64	Revised Parcel 6	AWP
7/12/65	Add. Parcel No. 4-B	D.I

RIGHT-OF-WAY STRATTON E&W

Scale: 1" = 200'

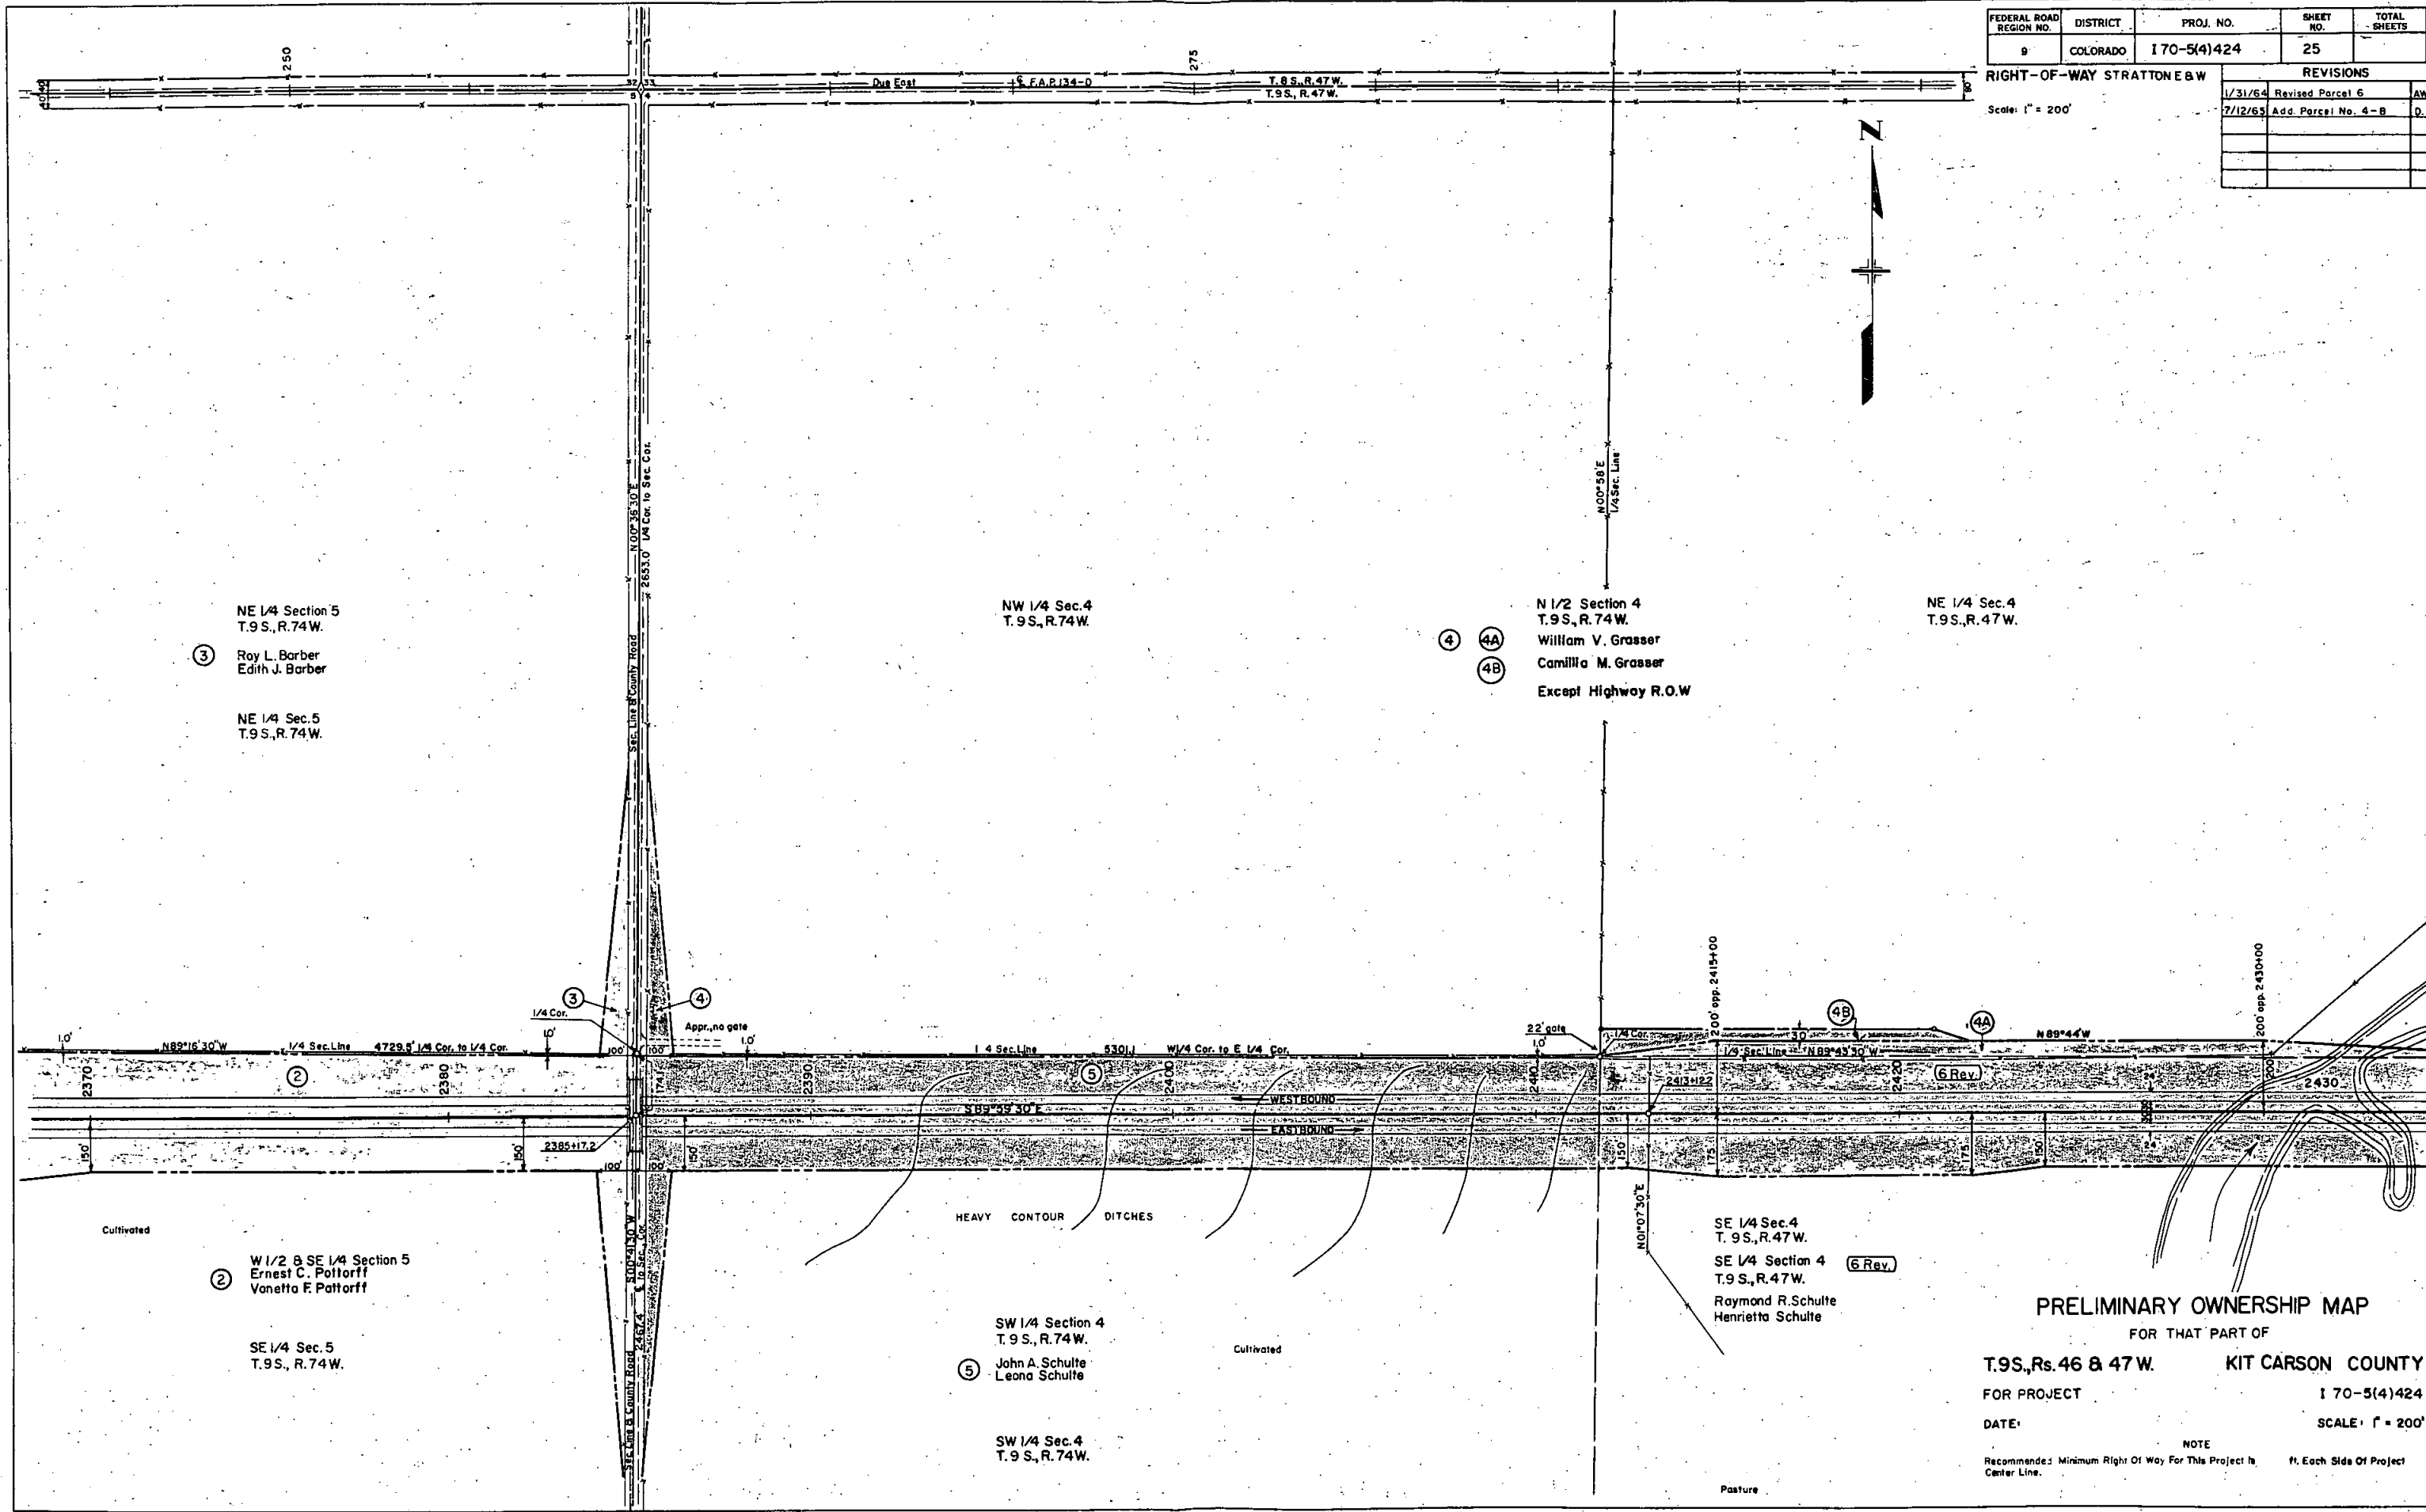


PRELIMINARY OWNERSHIP MAP

FOR THAT PART OF
T.9S., R.46 & 47 W. KIT CARSON COUNTY
FOR PROJECT 170-5(4)424
DATE: SCALE: 1" = 200'
NOTE
Recommended Minimum Right Of Way For This Project Is
Center Line. ft. Each Side Of Project

FEDERAL ROAD REGION NO.	DISTRICT	PROJ. NO.	SHEET NO.	TOTAL SHEETS
9	COLORADO	170-5(4)424	26	

RIGHT-OF-WAY			REVISIONS		
Scale: 1" = 200' STRATTON E & W			1/31/64	Rev. Par. 6 & Deleted Par. 7	AWP

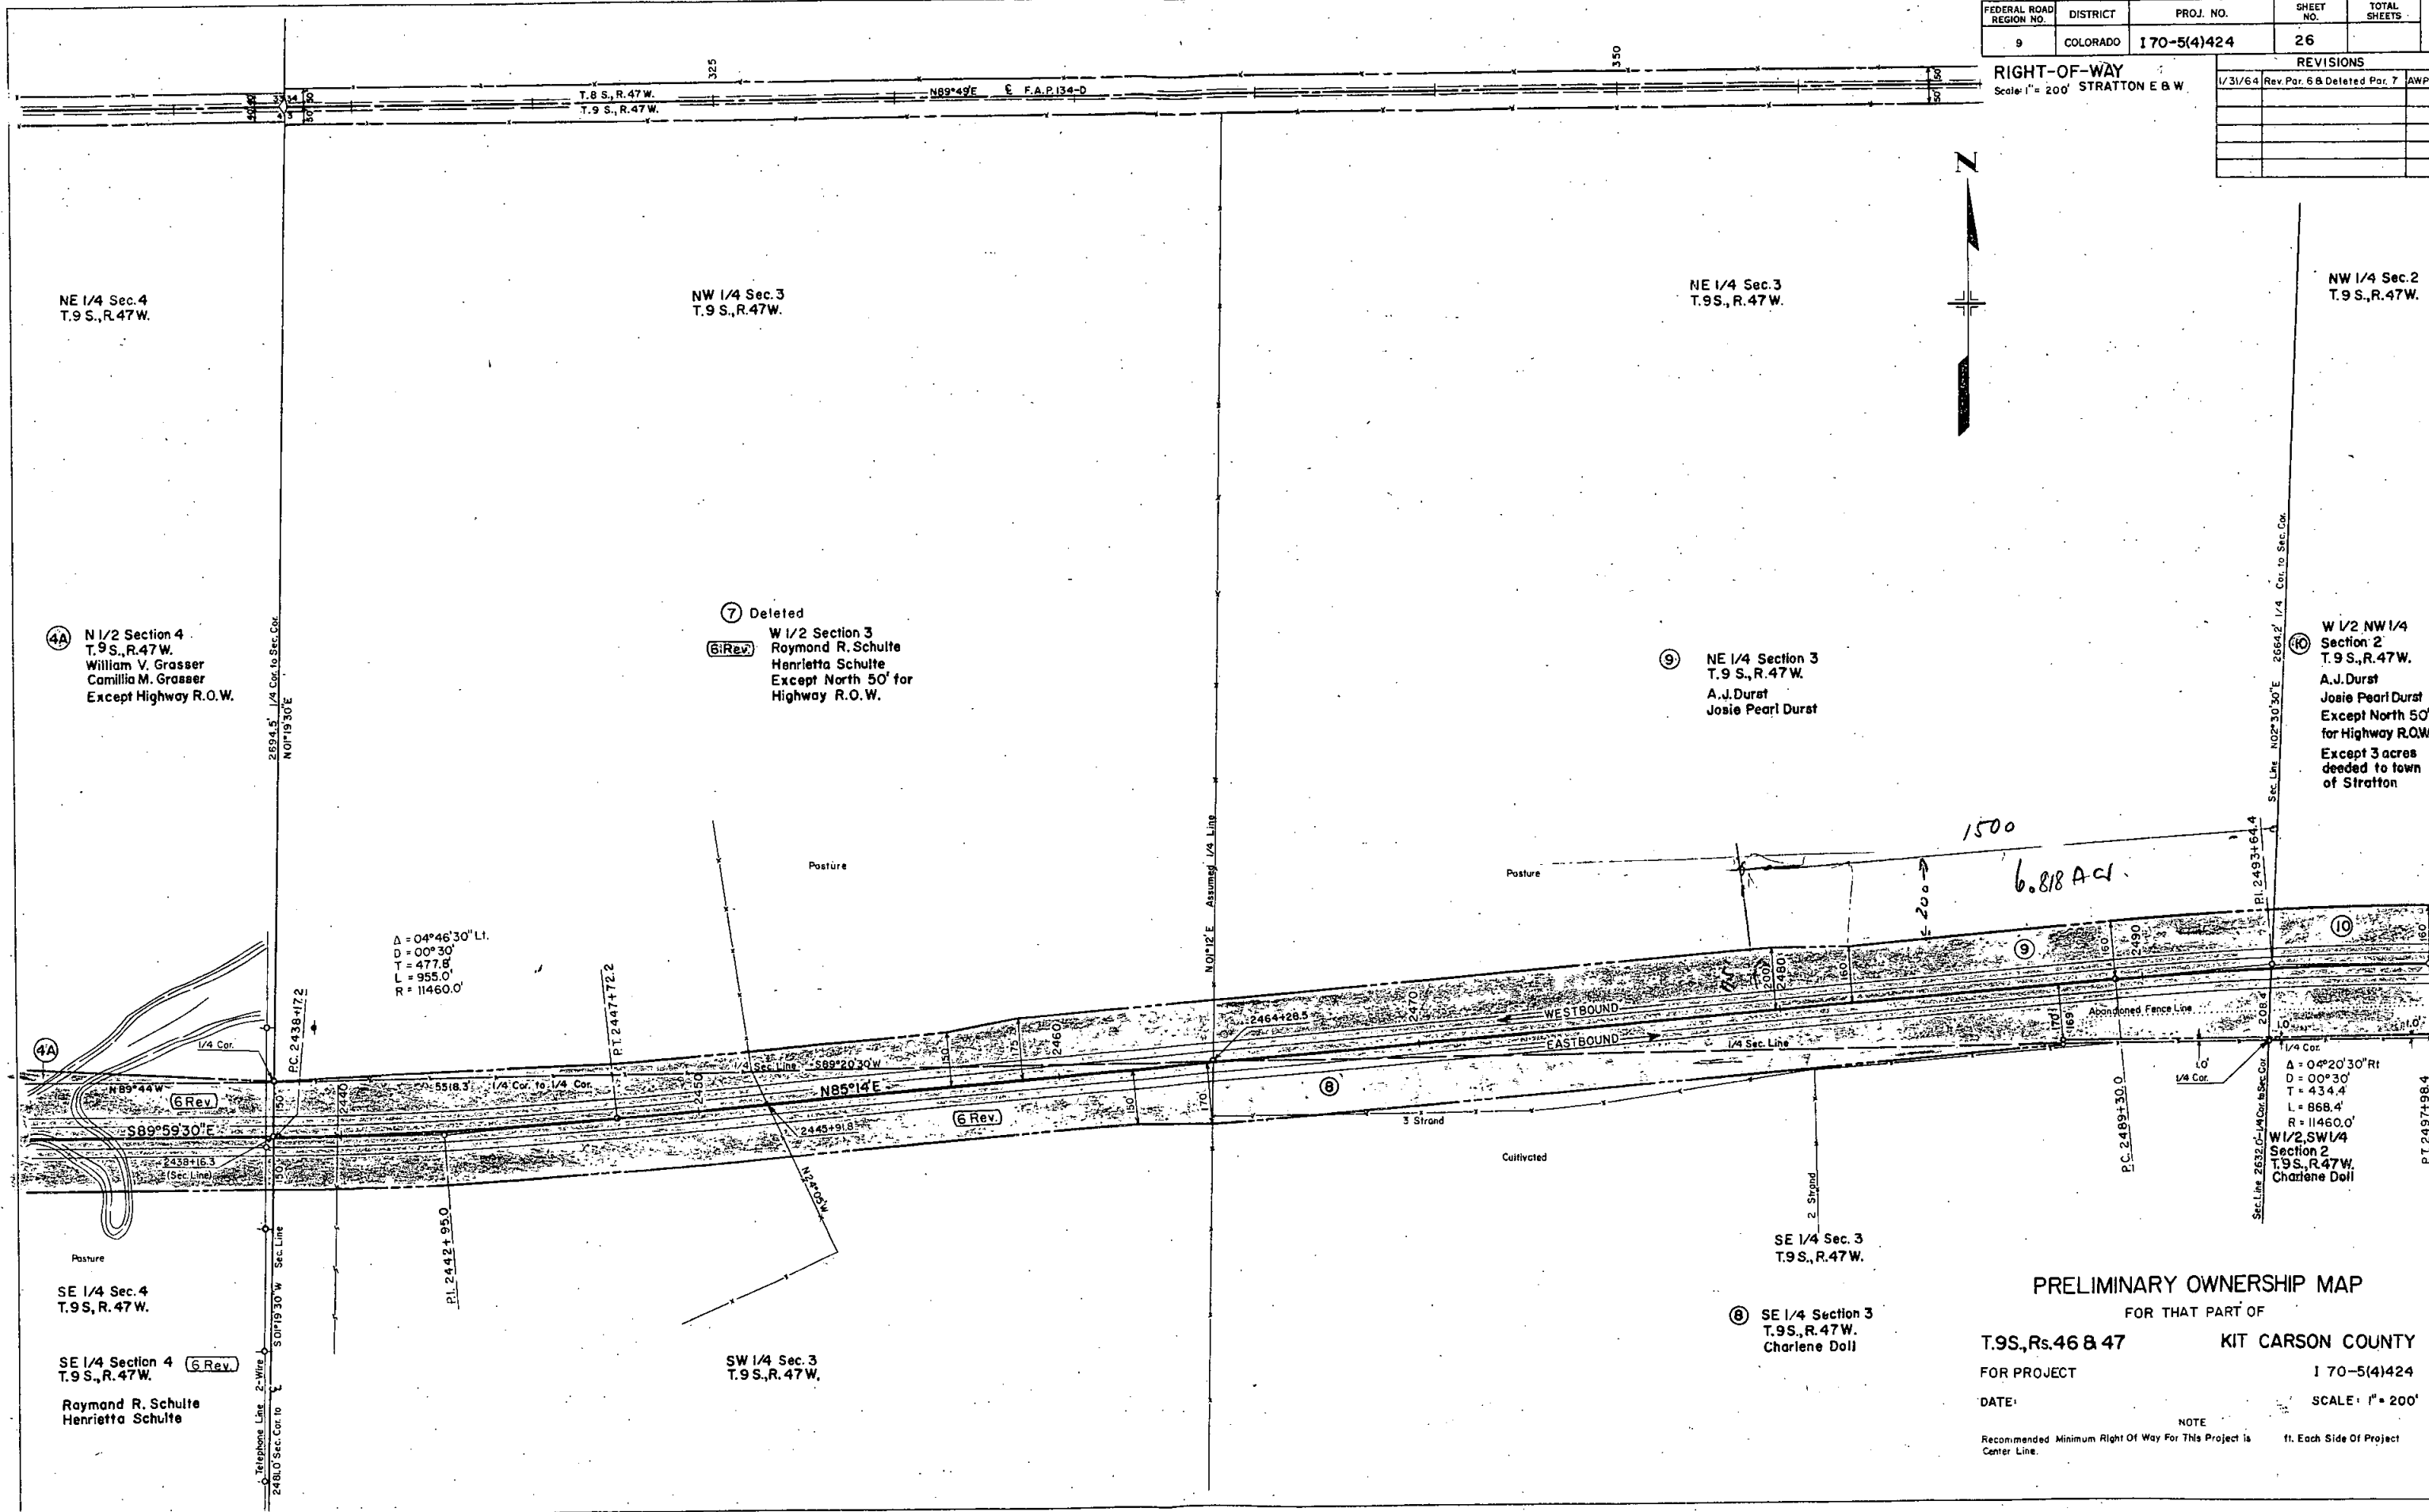


FEDERAL ROAD REGION NO.	DISTRICT	PROJ. NO.	SHEET NO.	TOTAL SHEETS
9	COLORADO	170-5(4)424	27	

RIGHT-OF-WAY STRATTON E & W

Scale: 1" = 200'

16	9
FIFTH AVENUE	STREET
15	10
STEGMAN'S ADDITION	
SIXTH	STREET
14	11
SEVENTH	STREET
13	12
WYOMING	

REVISIONS	

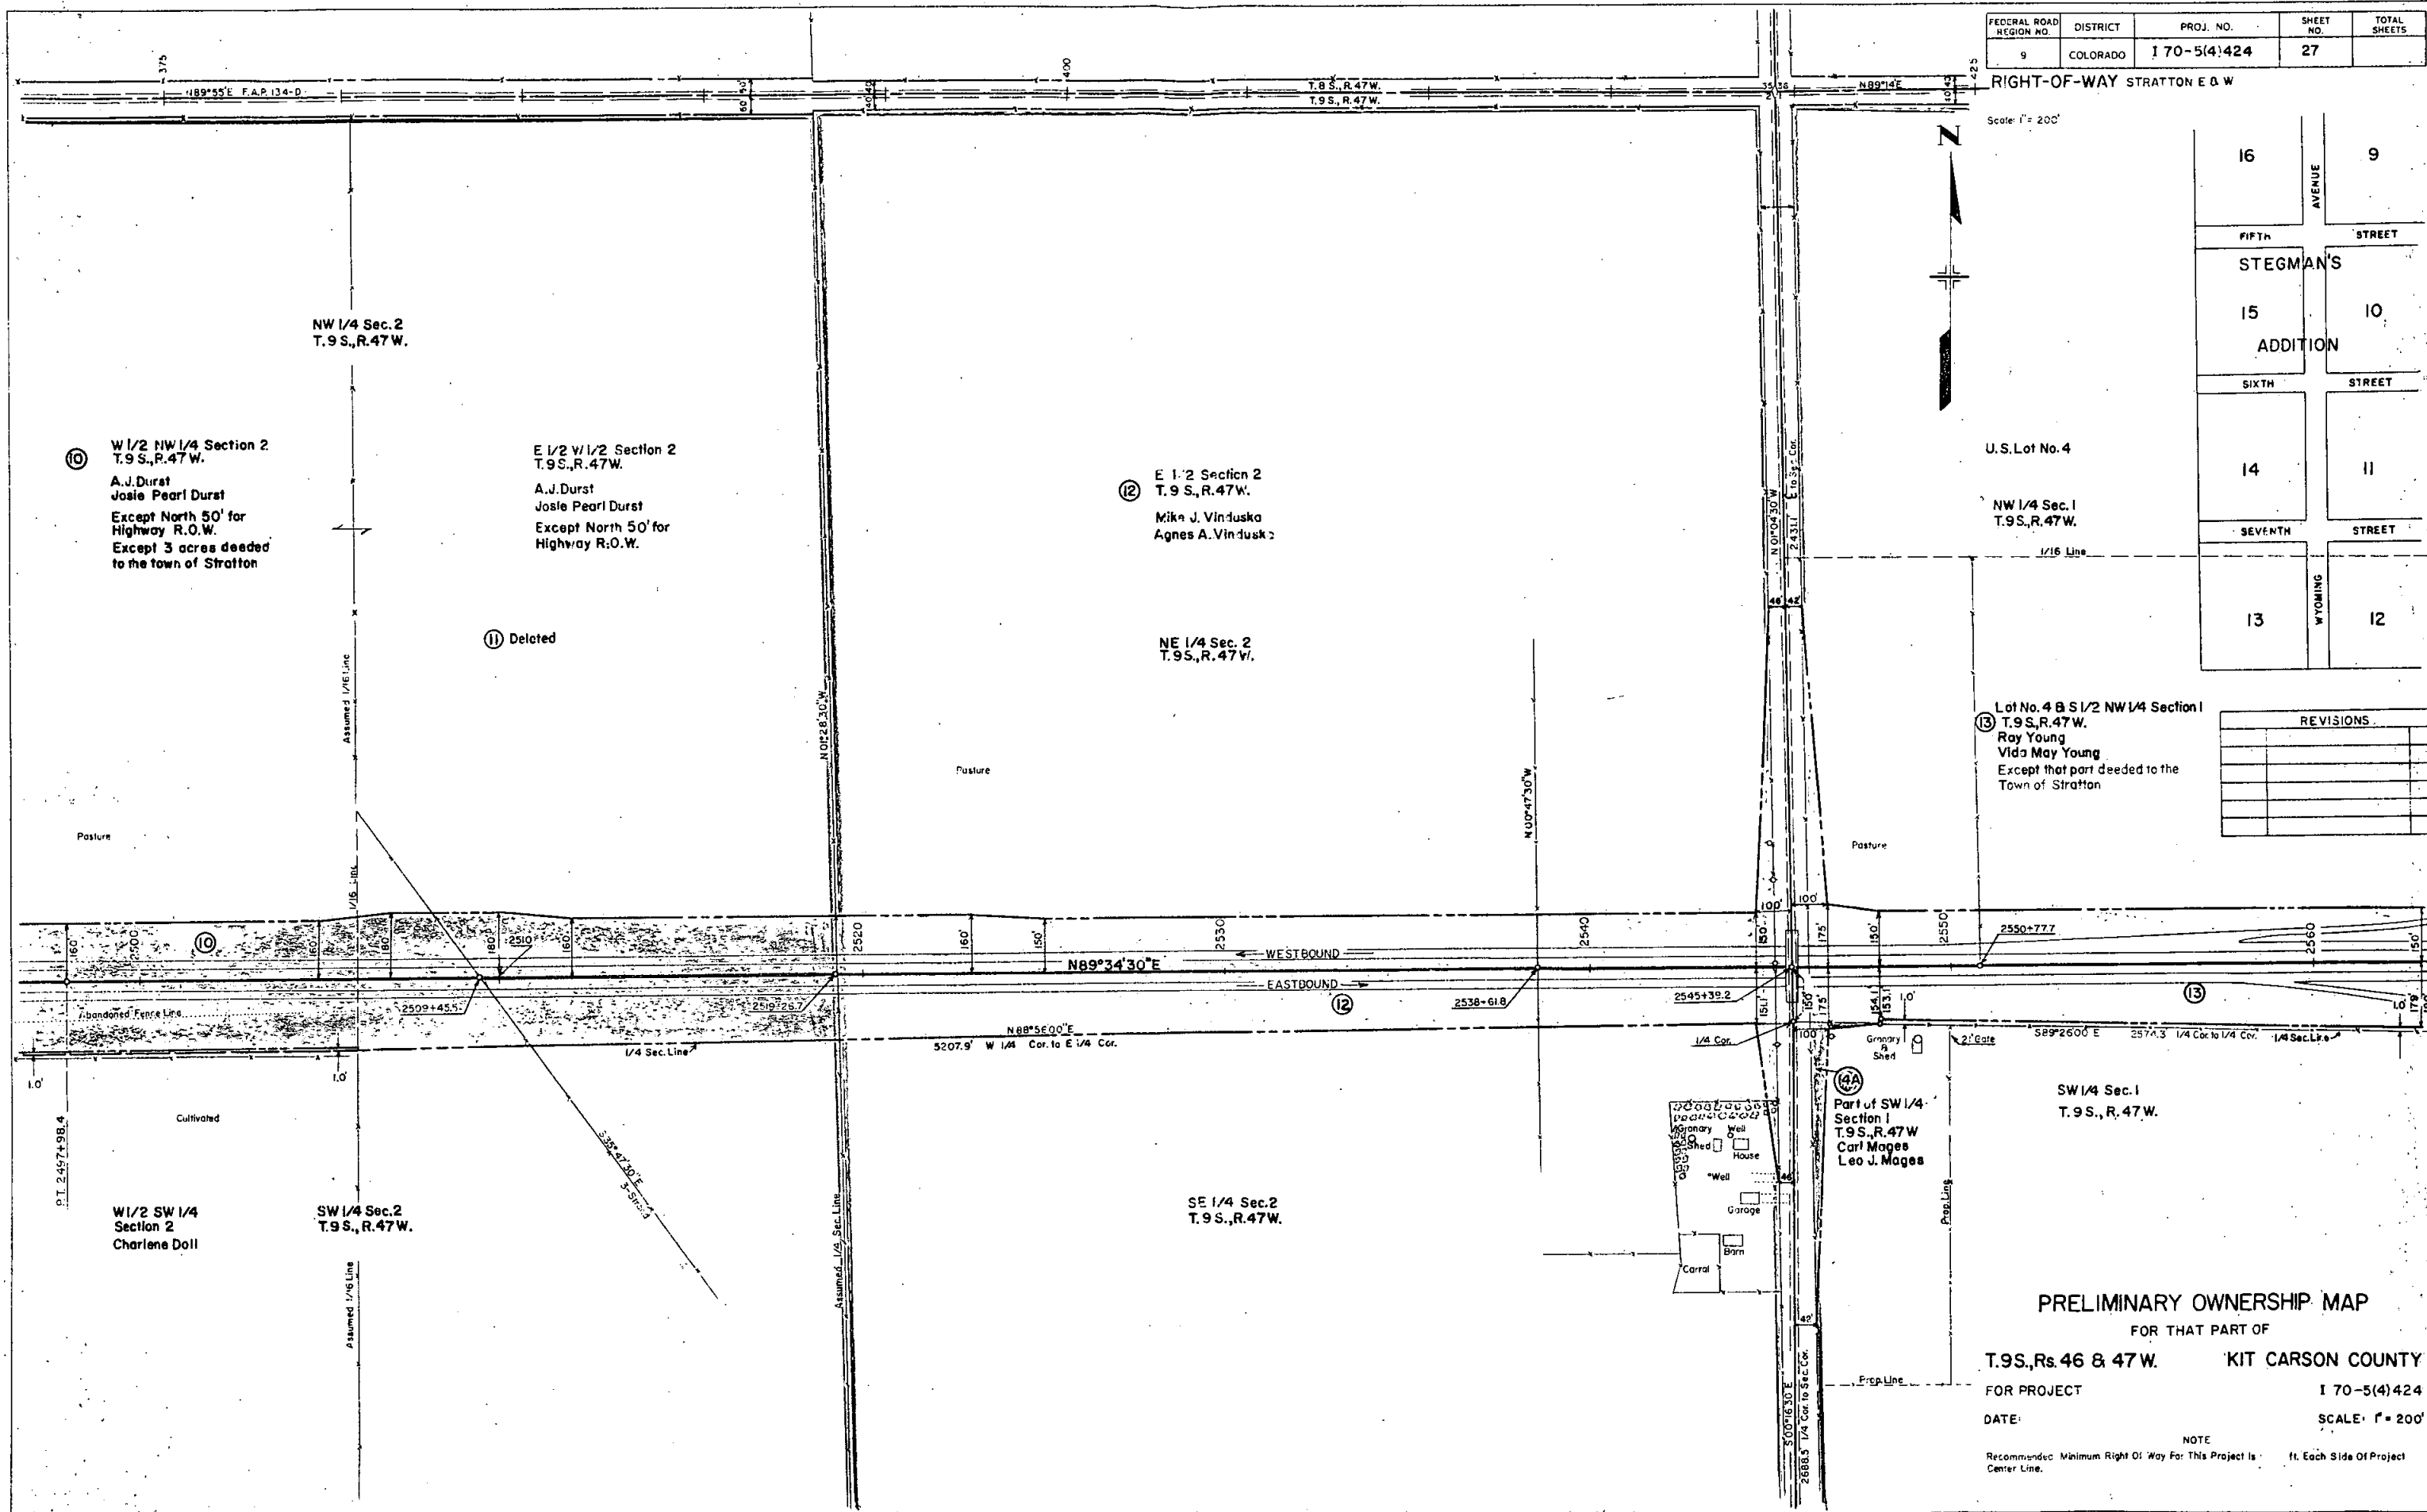

PRELIMINARY OWNERSHIP MAP

FOR THAT PART OF

T.9S., R.46 & 47 W.

KIT CARSON COUNTY

FOR PROJECT

170-5(4)424


DATE:

SCALE: 1" = 200'

NOTE
Recommended Minimum Right Of Way For This Project Is _____ ft. Each Side Of Project Center Line.

FEDERAL ROAD REGION NO.	DISTRICT	PROJ. NO.	SHEET NO.	TOTAL SHEETS
9	COLORADO	170-5(4)424	29	

REVISIONS	

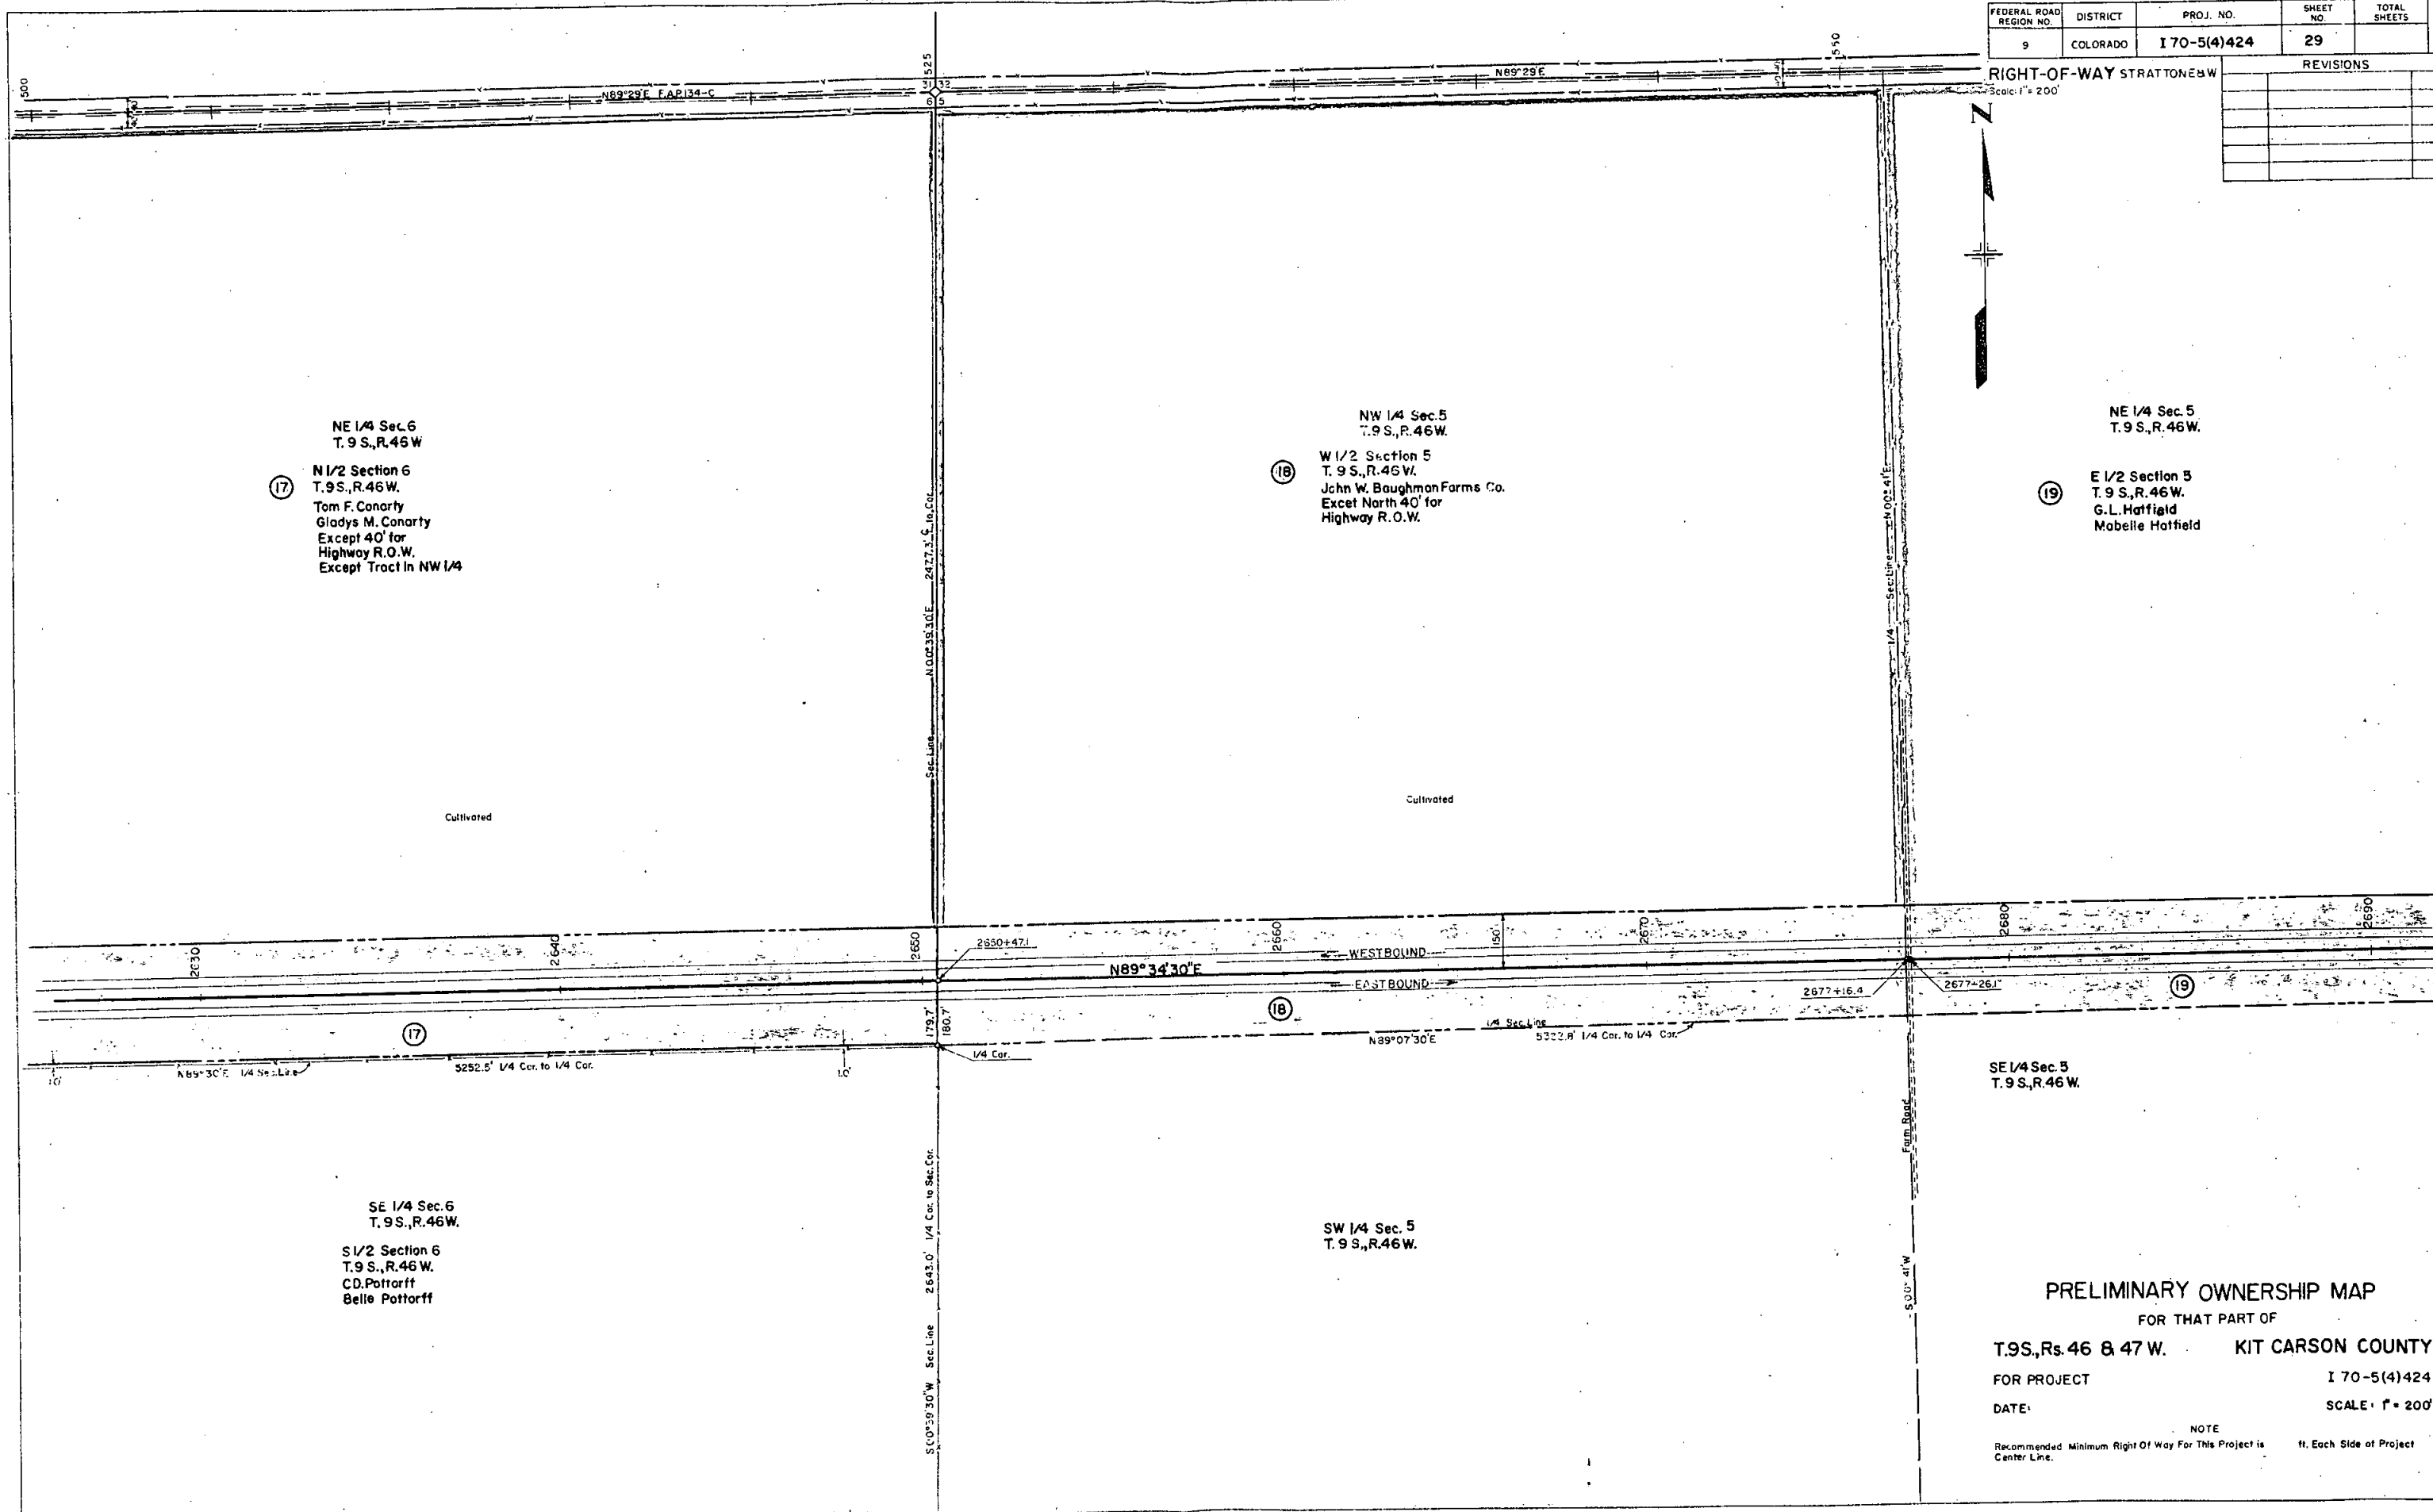


PRELIMINARY OWNERSHIP MAP
FOR THAT PART OF
T.9S., R.46 & 47 W. KIT CARSON COUNTY
FOR PROJECT **170-5(4)424**
DATE: **SCALE: 1" = 200'**

NOTE
Recommended Minimum Right Of Way For This Project is
Center Line.

ft. Each Side of Project

FEDERAL ROAD REGION NO.	DISTRICT	PROJ. NO.	SHEET NO.	TOTAL SHEETS
9	COLORADO	170-5(4)424	30	

RIGHT-OF-WAY		REVISIONS	
Scale: 1" = 200'		STRATTON E & W	

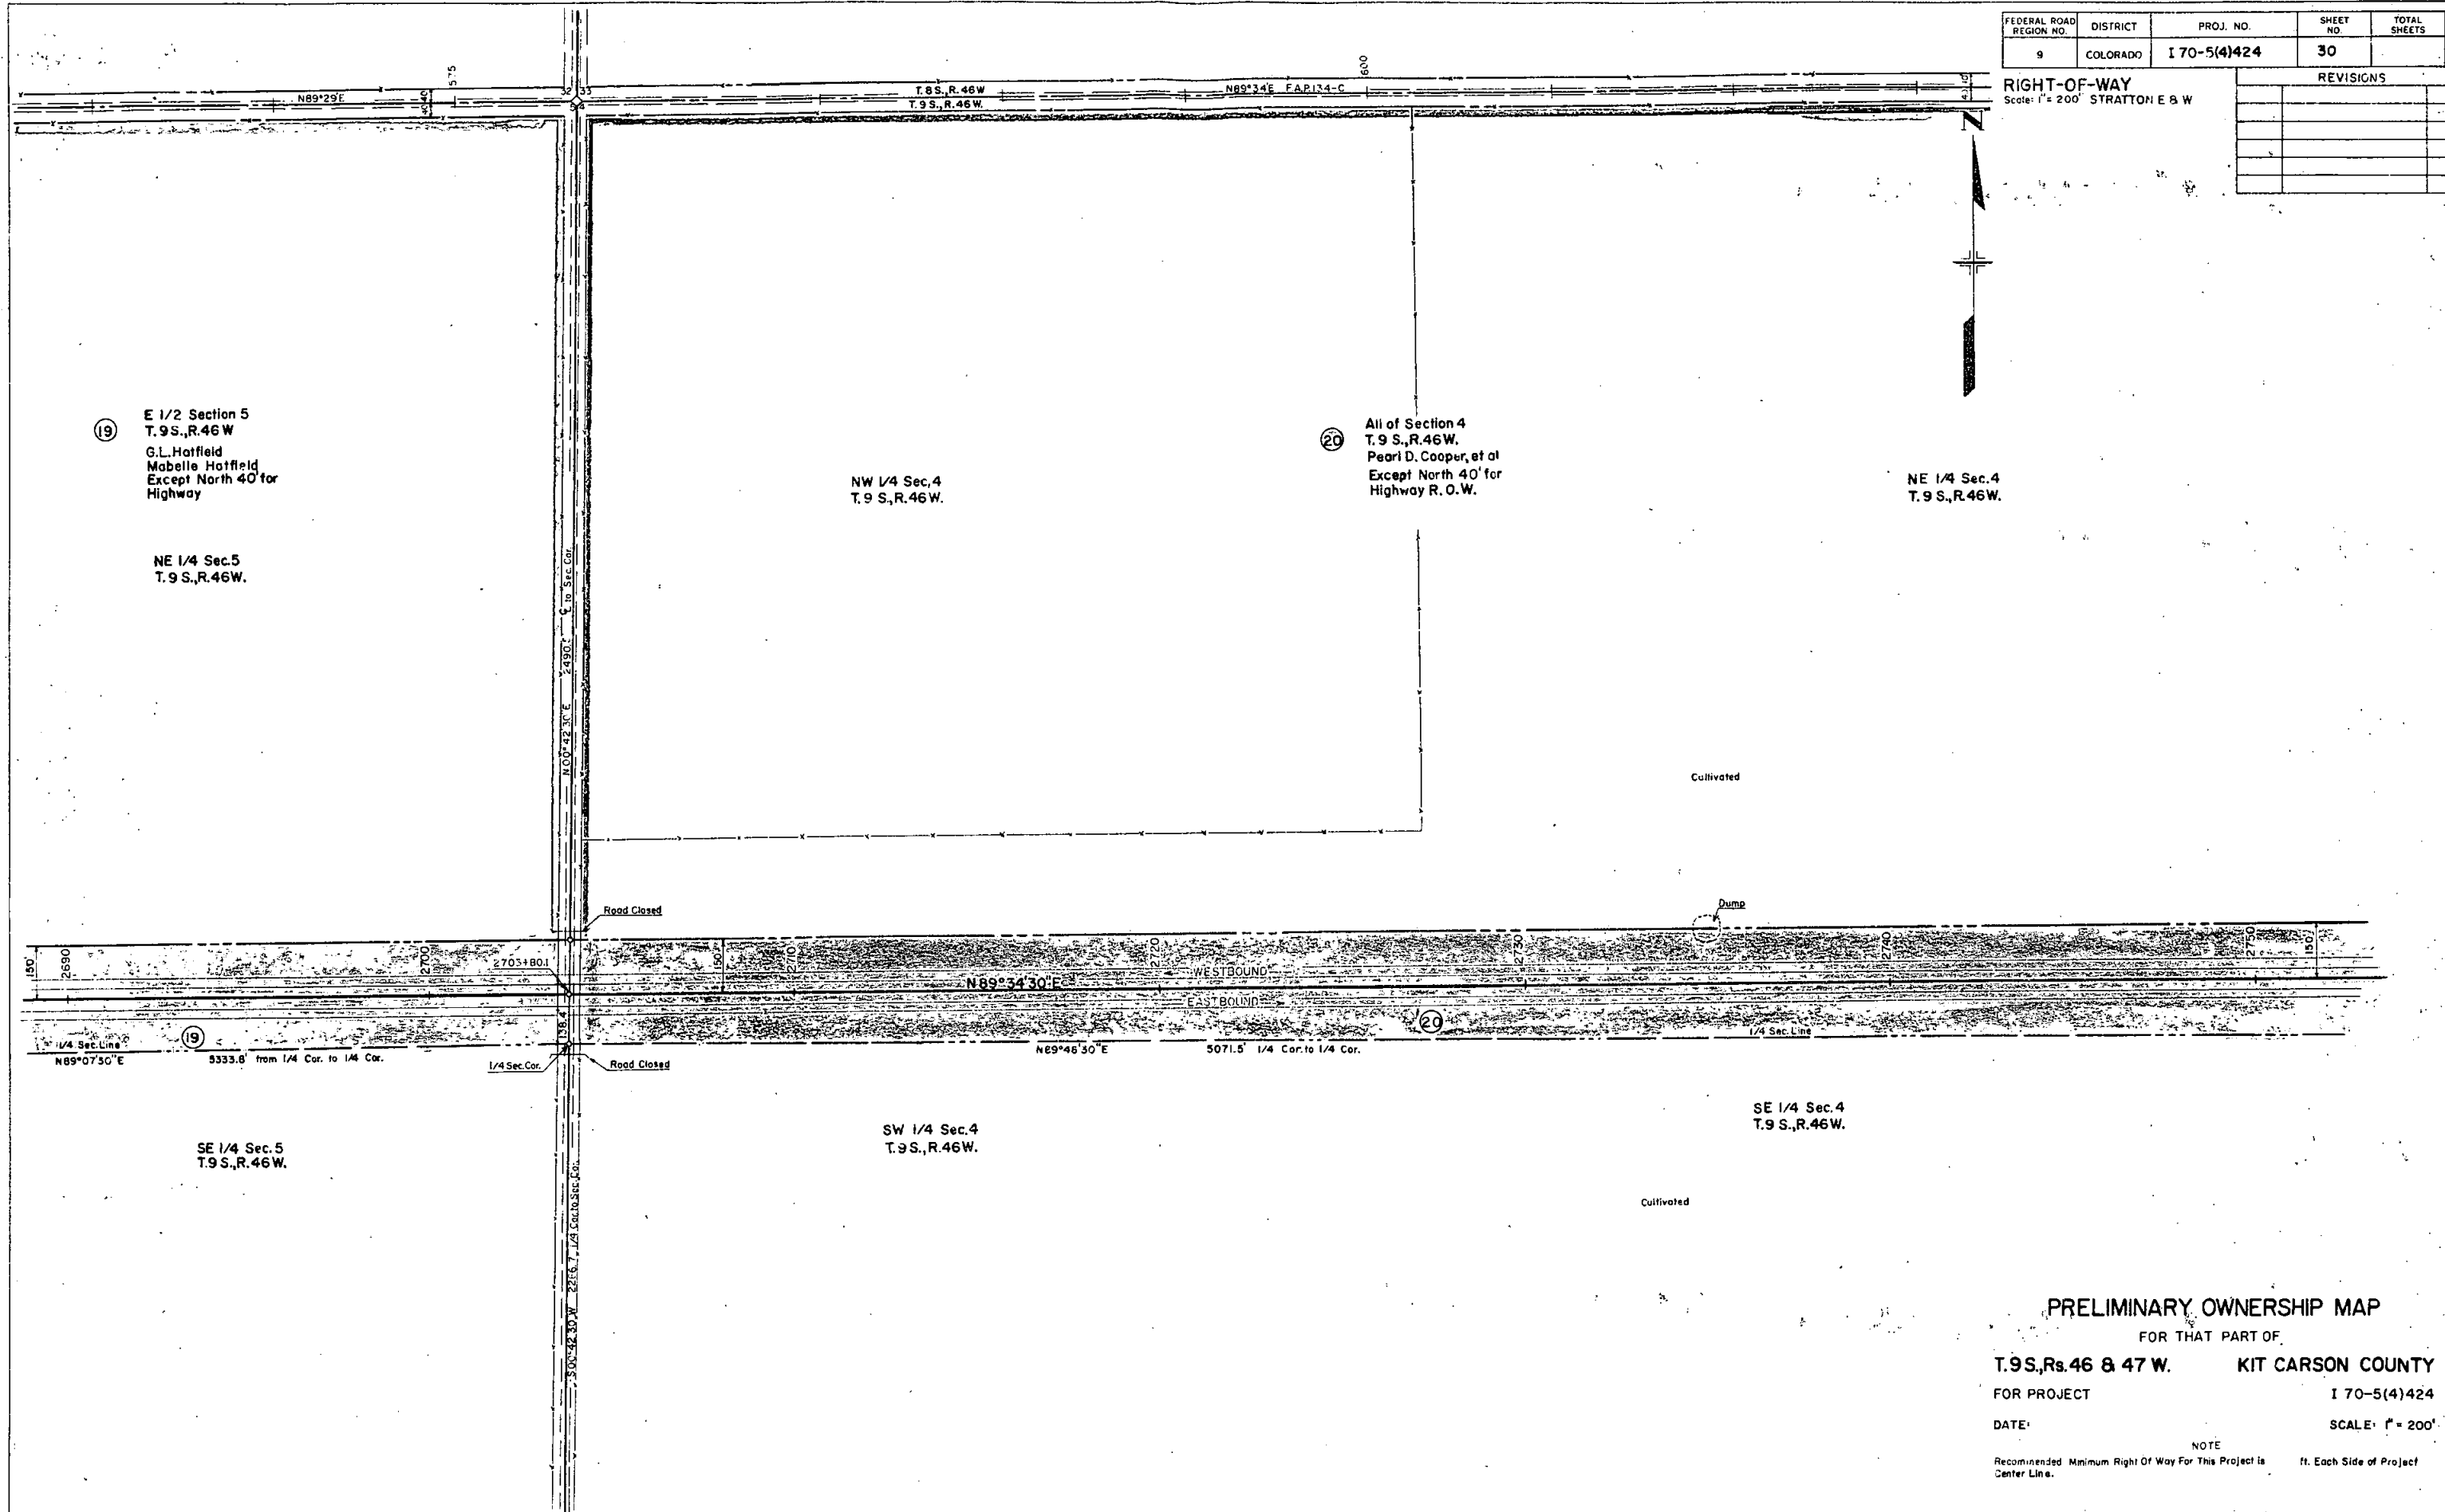

PRELIMINARY OWNERSHIP MAP

FOR THAT PART OF

T.9S., R.46 & 47 W. KIT CARSON COUNTY


FOR PROJECT 170-5(4)424

DATE: SCALE: 1" = 200'

NOTE
Recommended Minimum Right Of Way For This Project is
Center Line. ft. Each Side of Project

FEDERAL ROAD REGION NO.	DISTRICT	PROJ. NO.	SHEET NO.	TOTAL SHEETS
9	COLORADO	I 70-5(4)424	31	

RIGHT-OF-WAY STRATTON E & W
Scale: 1" = 200'

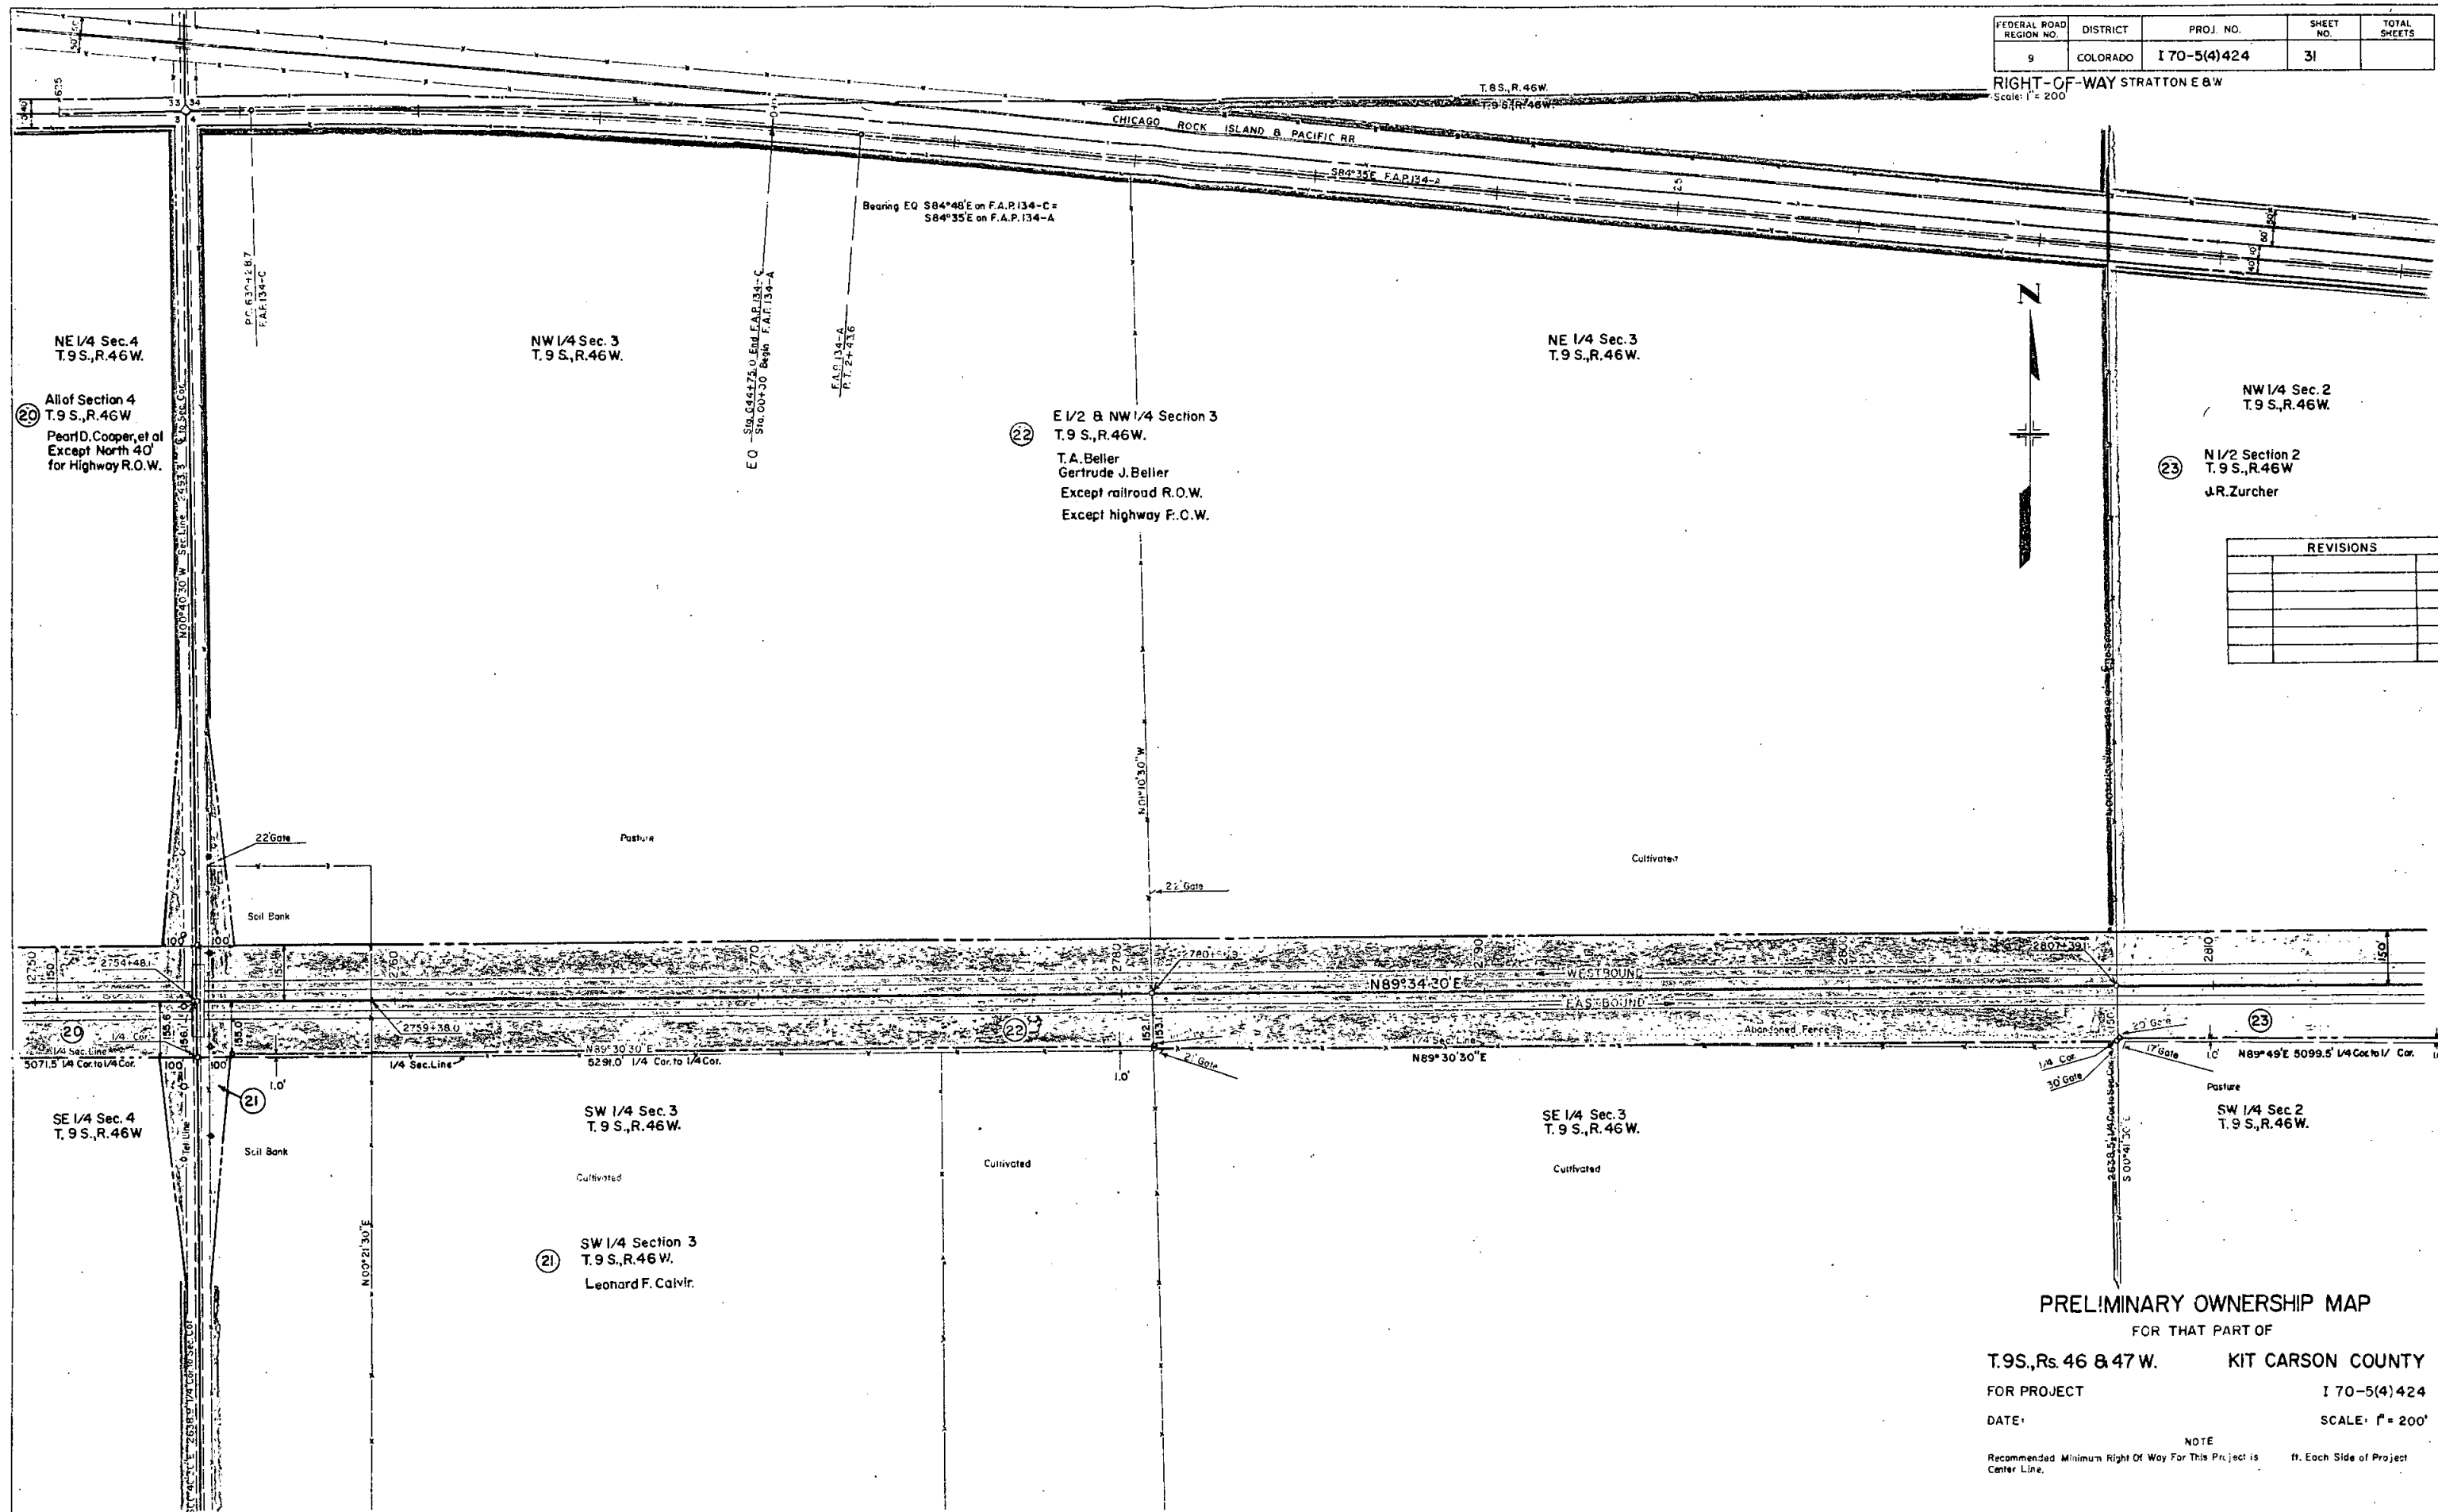

REVISIONS		

PRELIMINARY OWNERSHIP MAP
FOR THAT PART OF


T.9S., R. 46 & 47 W. KIT CARSON COUNTY
FOR PROJECT I 70-5(4)424
DATE: SCALE: 1" = 200'

NOTE
Recommended Minimum Right Of Way For This Project is ft. Each Side of Project
Center Line.

FEDERAL ROAD REGION NO.	DISTRICT	PROJ. NO.	SHEET NO.	TOTAL SHEETS
9	COLORADO	170-5(4)424	32	

RIGHT-OF-WAY	
Scale: 1" = 200' STRATTON E&W	

REVISIONS	

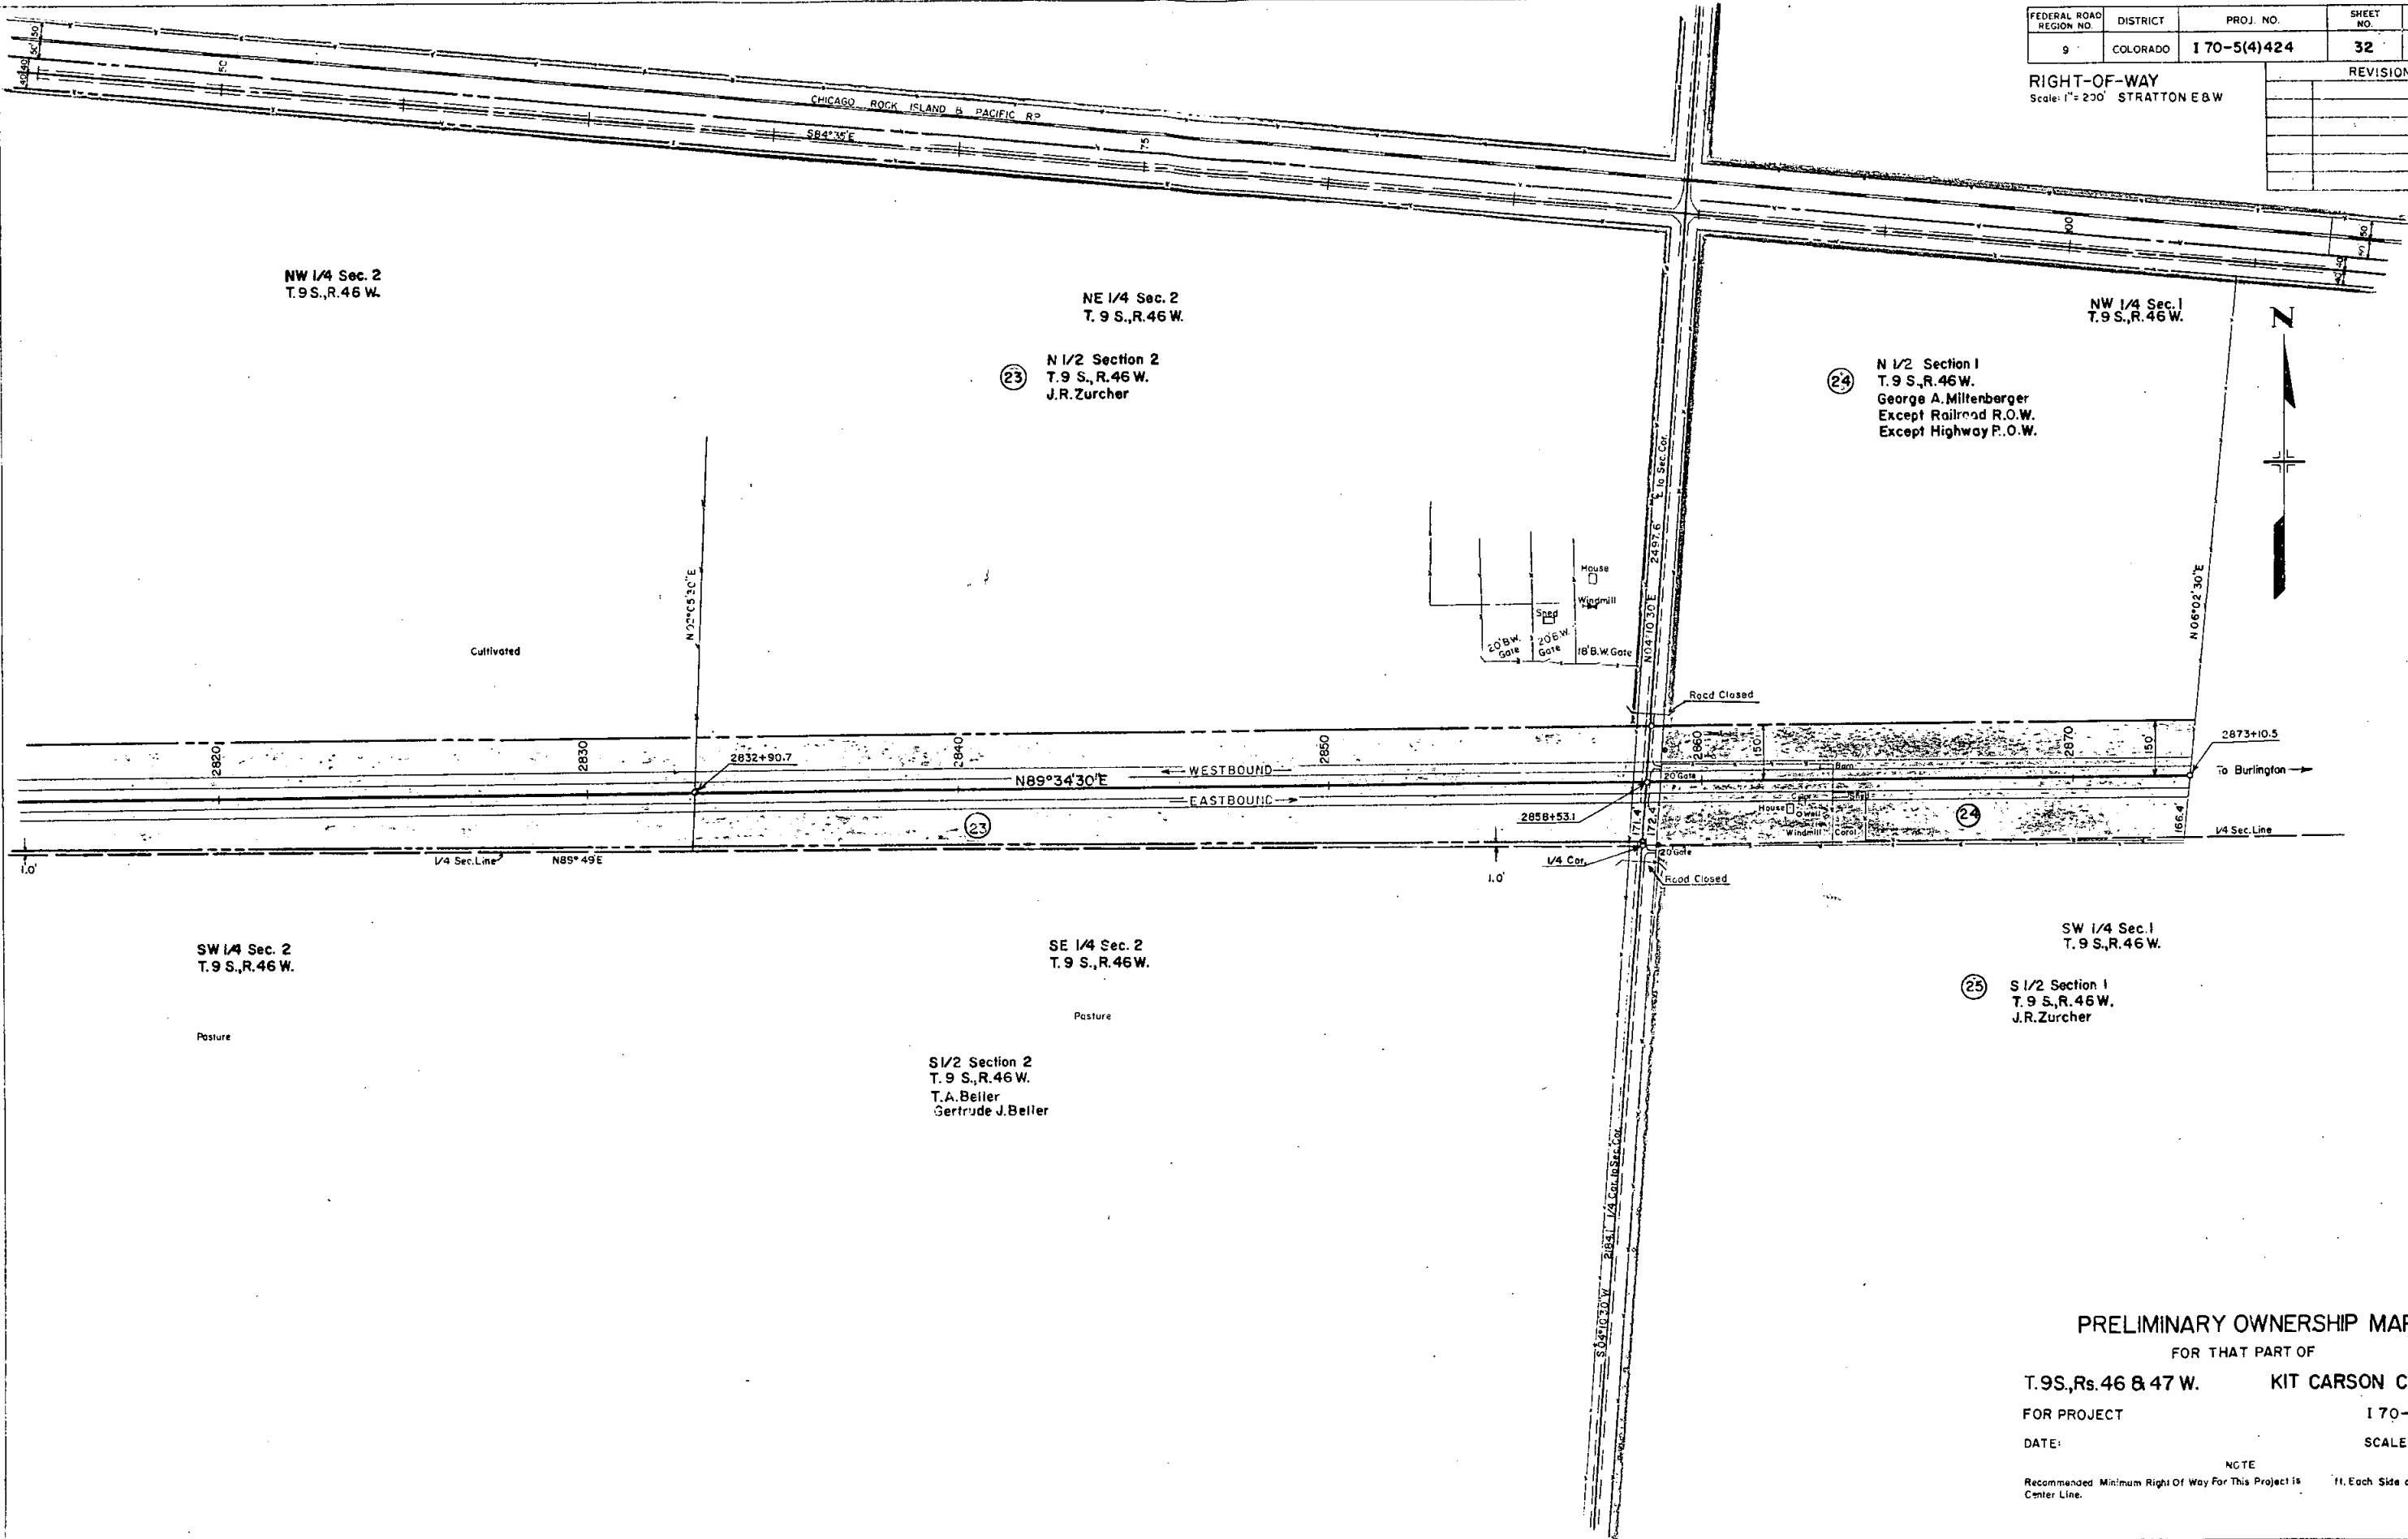

PRELIMINARY OWNERSHIP MAP
FOR THAT PART OF
T.9S., R.46 & 47 W. KIT CARSON COUNTY
FOR PROJECT 170-5(4)424
DATE: SCALE: 1" = 200'
NOTE
Recommended Minimum Right Of Way For This Project is 11. Each Side of Project Center Line.

FEDERAL ROAD REGION NO.	DISTRICT	PROJ. NO.	SHEET NO.	TOTAL SHEETS
9	COLORADO	170-5(4)424	33	

RIGHT-OF-WAY

Scale: 1"=200' STRATTON E & W

[illegible]