


DEPARTMENT OF HIGHWAYS STATE OF COLORADO

FEDERAL ROAD REGION NO.	DIVISION	PROJECT NO.	SHEET NO.
9	COLORADO	I 70-5(8)443	1

RIGHT OF WAY
3Mi East of Bethune to Burlington

CONVENTIONAL SIGNS

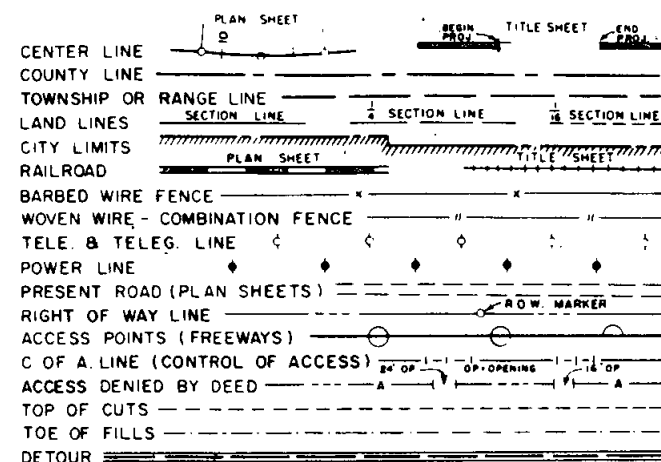

PLAN AND PROFILE OF PROPOSED FEDERAL AID PROJECT NO. I 70-5(8)443 STATE HIGHWAY NO. 4 KIT CARSON COUNTY RIGHT OF WAY

INFORMATION OBTAINED FROM AVAILABLE COUNTY RECORDS
SCALES OF ORIGINAL DRAWINGS

ON PLAN, 1 IN. = 100 FT.
ON PROFILE, 1 IN. = 100 FT. HORIZONTAL
1 IN. = 10 FT. VERTICAL
GRADE LINE ON PROFILE IS SHOWN AS GRADE OF FINISHED ROAD
LENGTH OF R.O.W. IN MILES = 4.839
5.028


INDEX OF SHEETS

SHEET NO.	
1	TITLE SHEET
2	TABULATION OF PROPERTIES
3	INTERCHANGE
4-15	PLAN & PROFILE SHEETS SHOWING R.O.W.
16-20	OWNERSHIP MAPS

REVISIONS	

Note: Plans and Descriptions on this Project are
calculated and checked by field forces.

Sta. 3231+41.0 BEGIN I 70-5(8)443 R.O.W. =
Sta. 3231+41.0 END I 70-5(7)436 R.O.W.

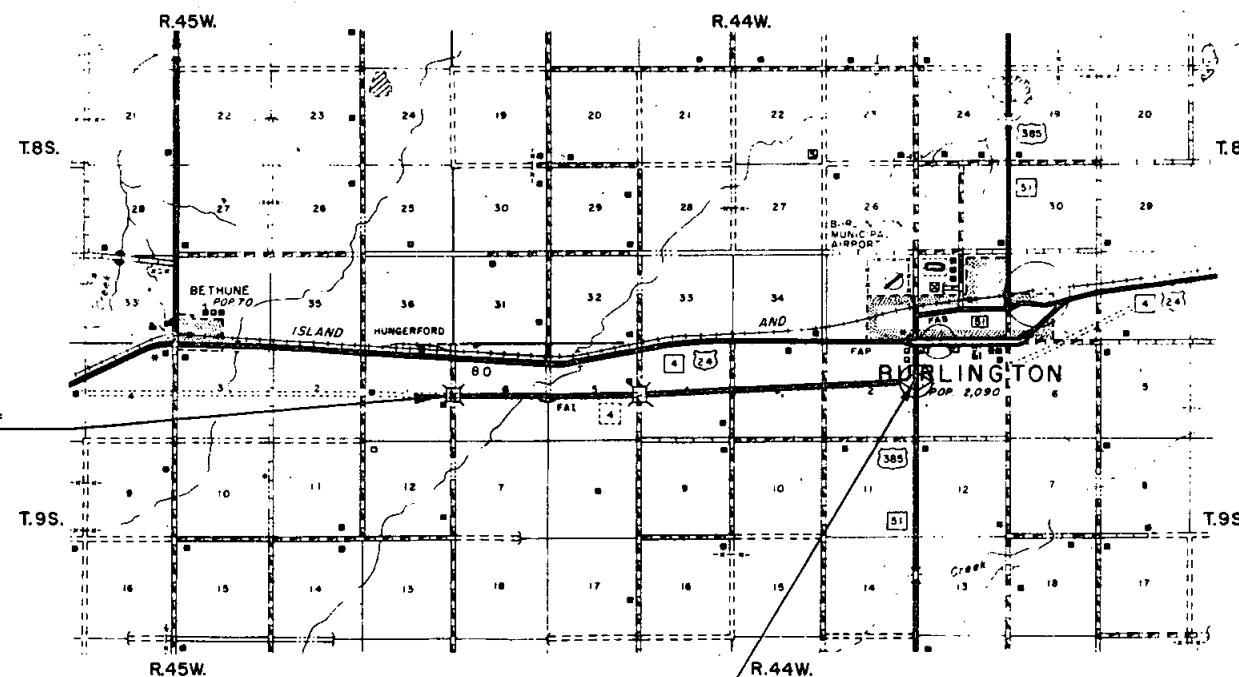

Sta. 720+89.5 END I 70-5(8)443 R.O.W. =
Sta. 720+89.5 BEGIN I 70-5(6)449 R.O.W.



PROJ I 70-5(8) 443

RIGHT OF WAY 3 Mi. East of Bethune to Burlington

[illegible][illegible]


INTERCHANGE STA. 720+

TRAFFIC LEGEND
D.H.V. - 1984

FEDERAL ROAD REGION NO.	DISTRICT	PROJ. NO.	SHEET NO.	TOTAL SHEETS
9	COLORADO	I 70-5(8)443	3	

RIGHT OF WAY
3MI East of Bethune to Burlington

REVISIONS

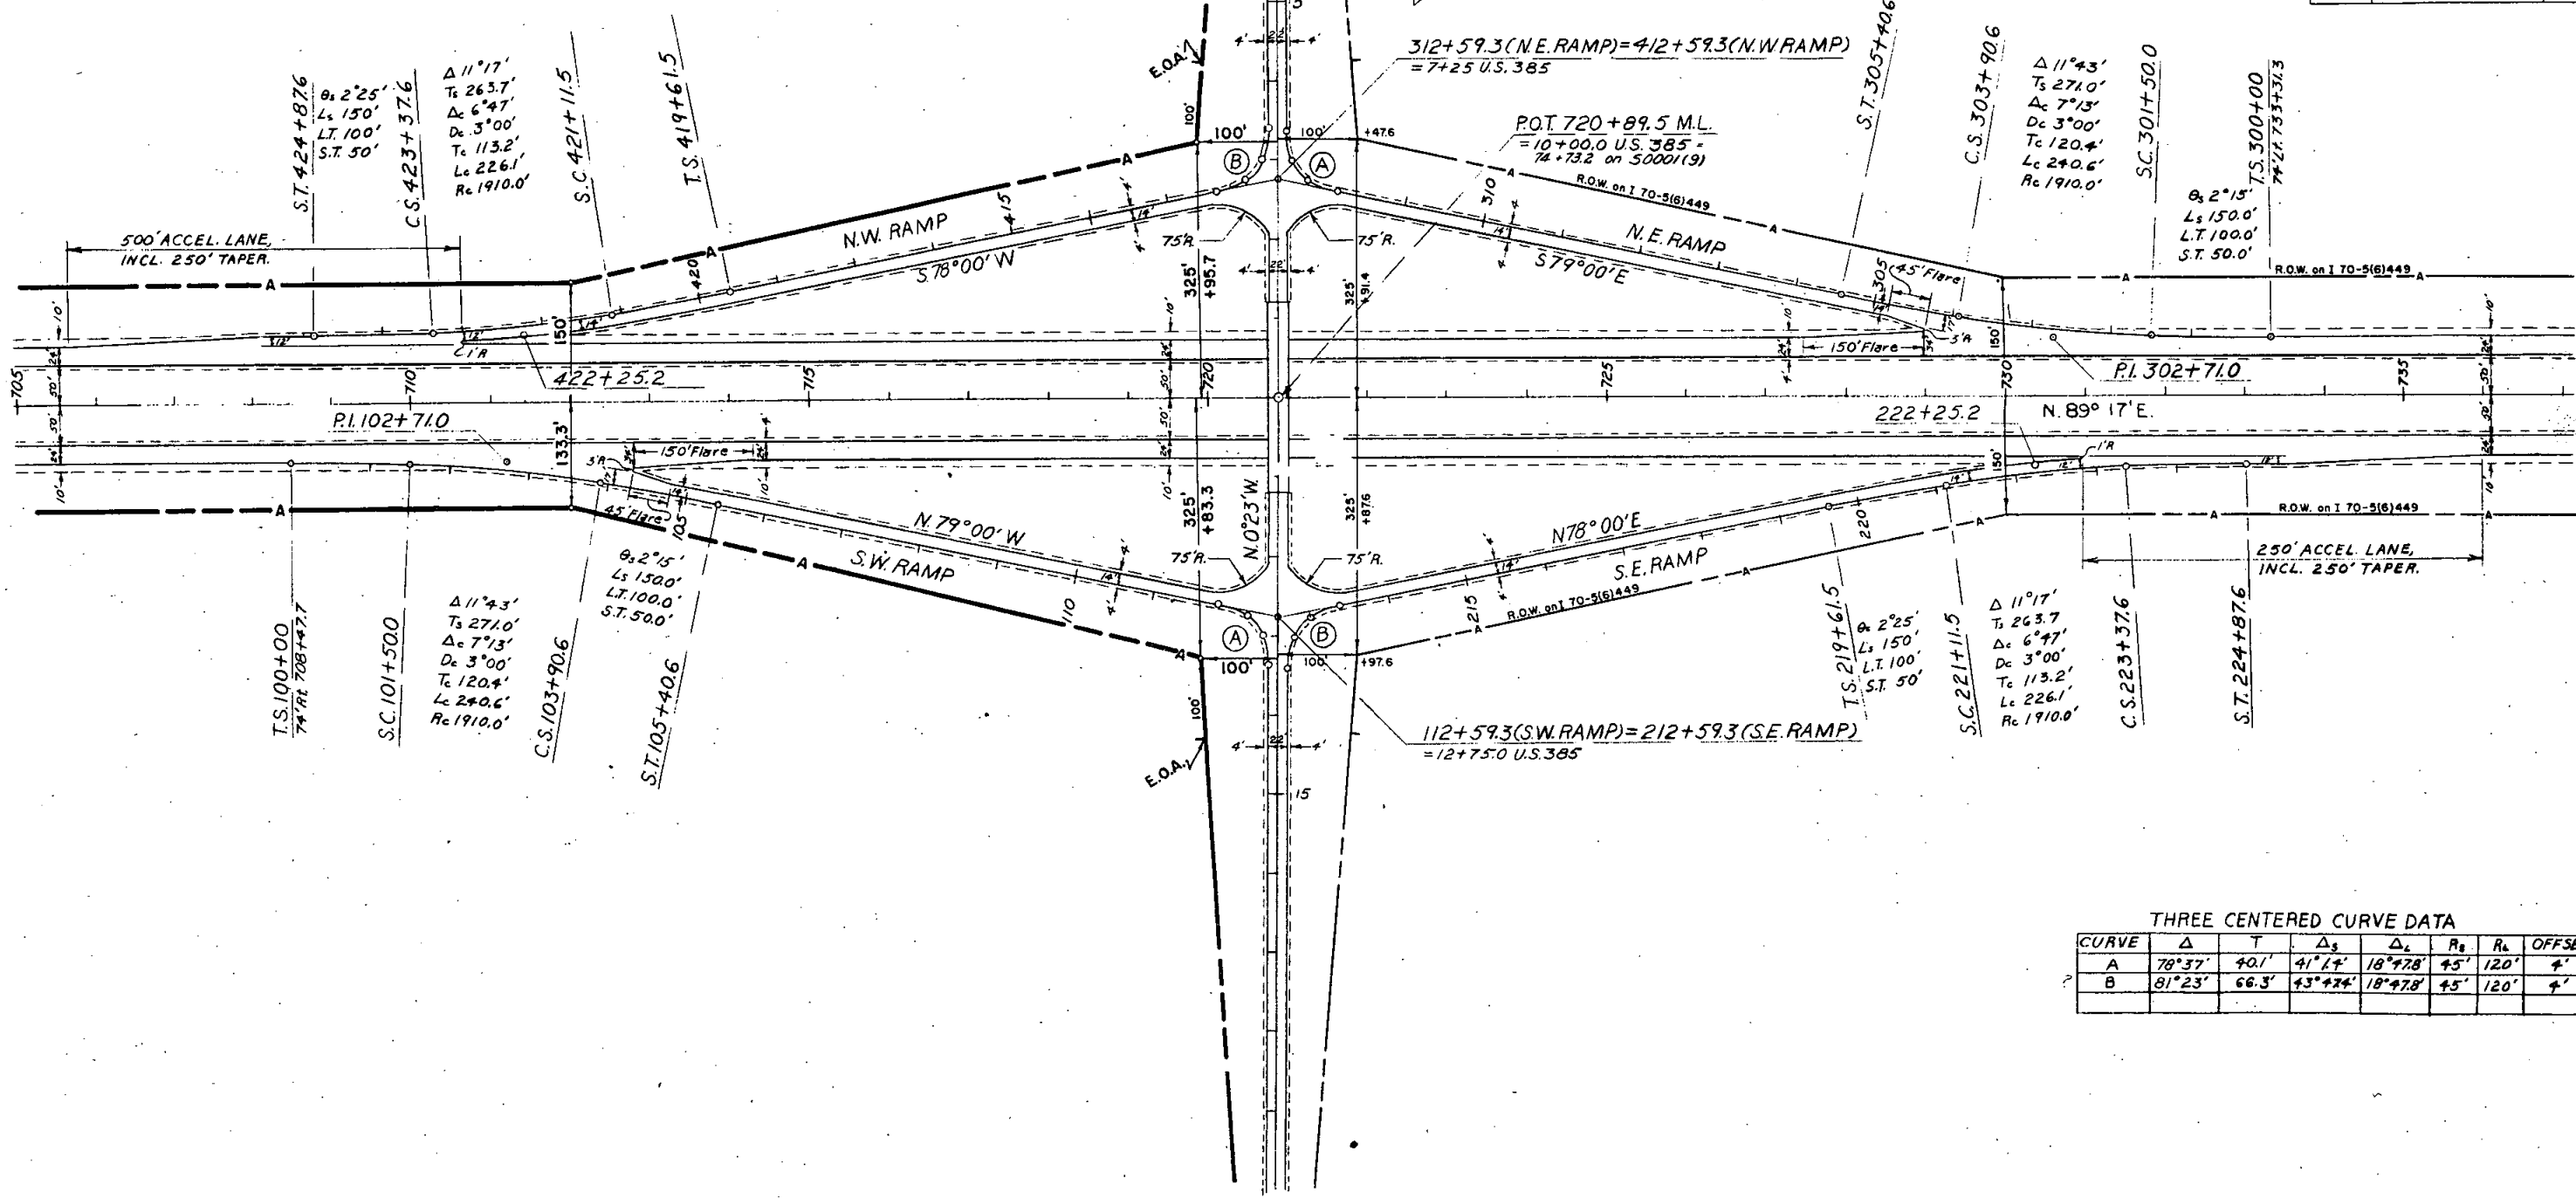


THREE CENTERED CURVE DATA

CURVE	Δ	T	Δs	Δc	Rb	Rk	OFFSET
A	78°37'	40.1'	41°17'	18°47.8'	45'	120'	4'
B	81°23'	66.3'	43°42.4'	18°47.8'	45'	120'	4'

PLAN
NOTES:
1. ALL DISTANCES IN FEET
2. ALL ANGLES IN DEGREES
3. ALL CURVES ARE CIRCULAR
4. ALL RIGHT-OF-WAY LINES ARE 100 FEET WIDE
5. ALL ELEVATIONS ARE IN FEET
6. ALL ELEVATIONS ARE TO THE CENTERLINE OF THE ROAD


PROFILE
NOTES:
1. ALL ELEVATIONS ARE IN FEET
2. ALL ELEVATIONS ARE TO THE CENTERLINE OF THE ROAD
3. ALL ELEVATIONS ARE TO THE CENTERLINE OF THE ROAD

REVISIONS		FED. ROAD REG. NO.	DIVISION	PROJECT NO.	SHEET NO.
		9	COLO.	170-5(8)443	4
RIGHT OF WAY		3 MILES EAST OF BETHUNE TO BURLINGTON			

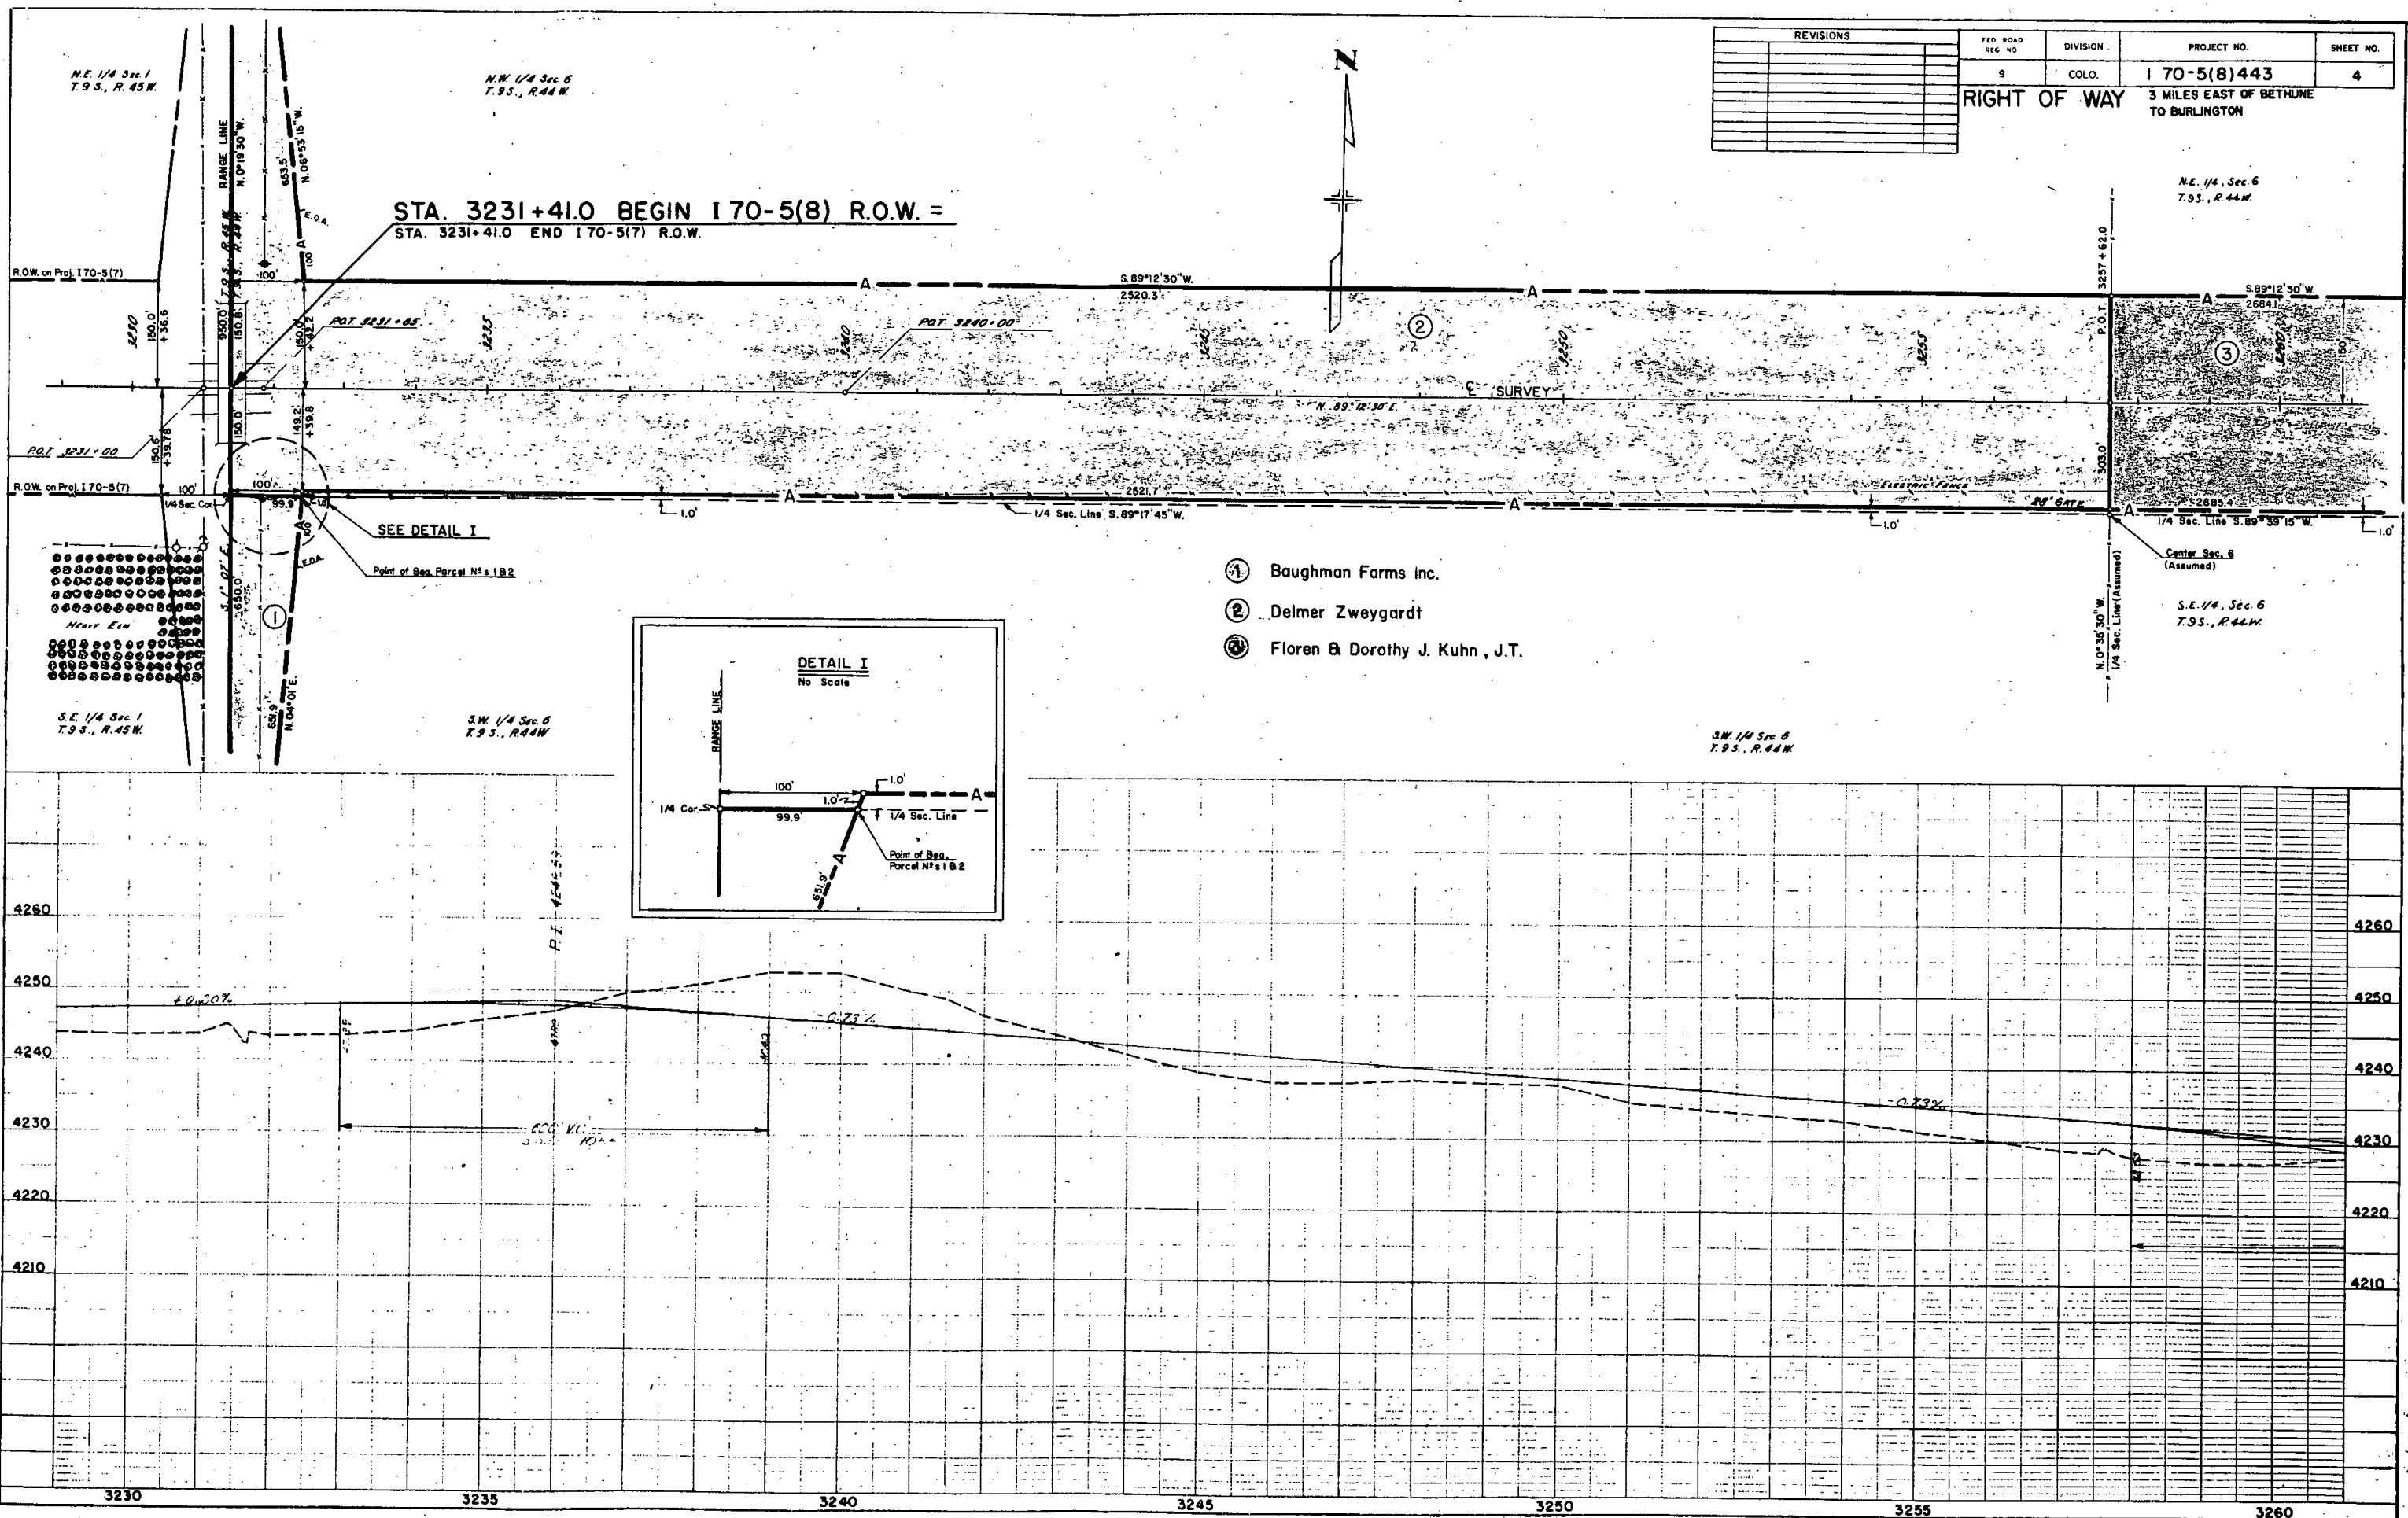

STA. 3231+41.0 BEGIN 170-5(8) R.O.W. =
STA. 3231+41.0 END 170-5(7) R.O.W.

- ① Baughman Farms Inc.
- ② Delmer Zweygardt
- ③ Floren & Dorothy J. Kuhn, J.T.

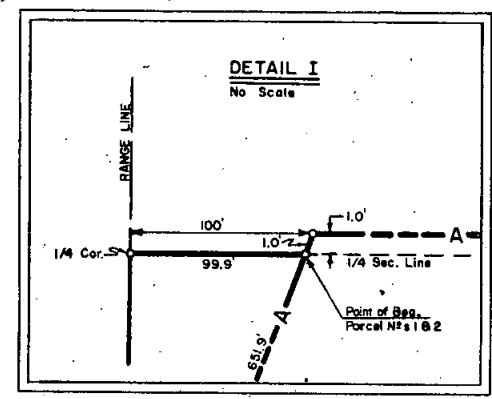

DATE	
FILED	
SURVEYED	
PLOTTED	
ALIGNED	
CHECKED	
BY	
NO.	



DATE	
FILED	
SURVEYED	
PLOTTED	
ALIGNED	
CHECKED	
BY	
NO.	

FEDERAL ROAD REGION NO.	DIVISION	PROJECT NO.	SHEET NO.
9	COLORADO	I 70-5(8)443	5

RIGHT OF WAY
3MI East of Bethune to Burlington

REVISIONS	

- ① Baughman Farms Inc.
- ② Delmer Zwegardt

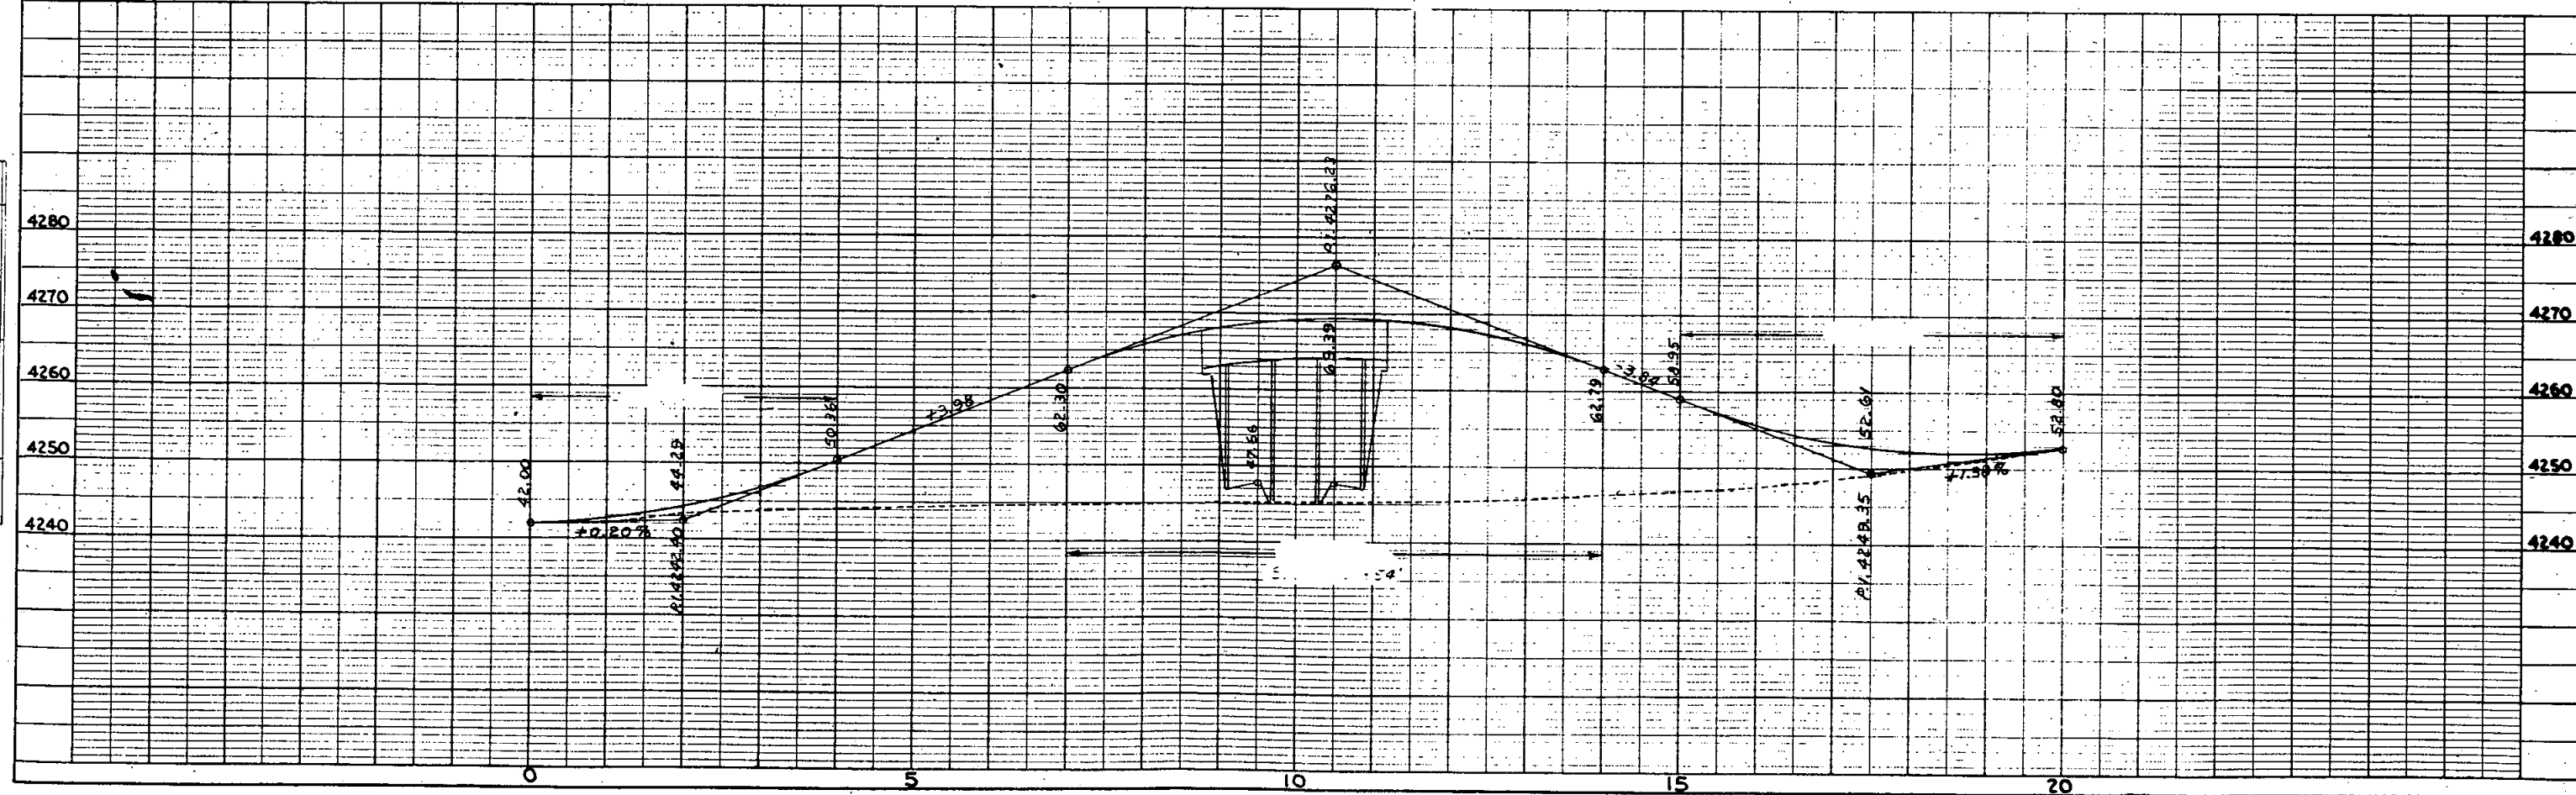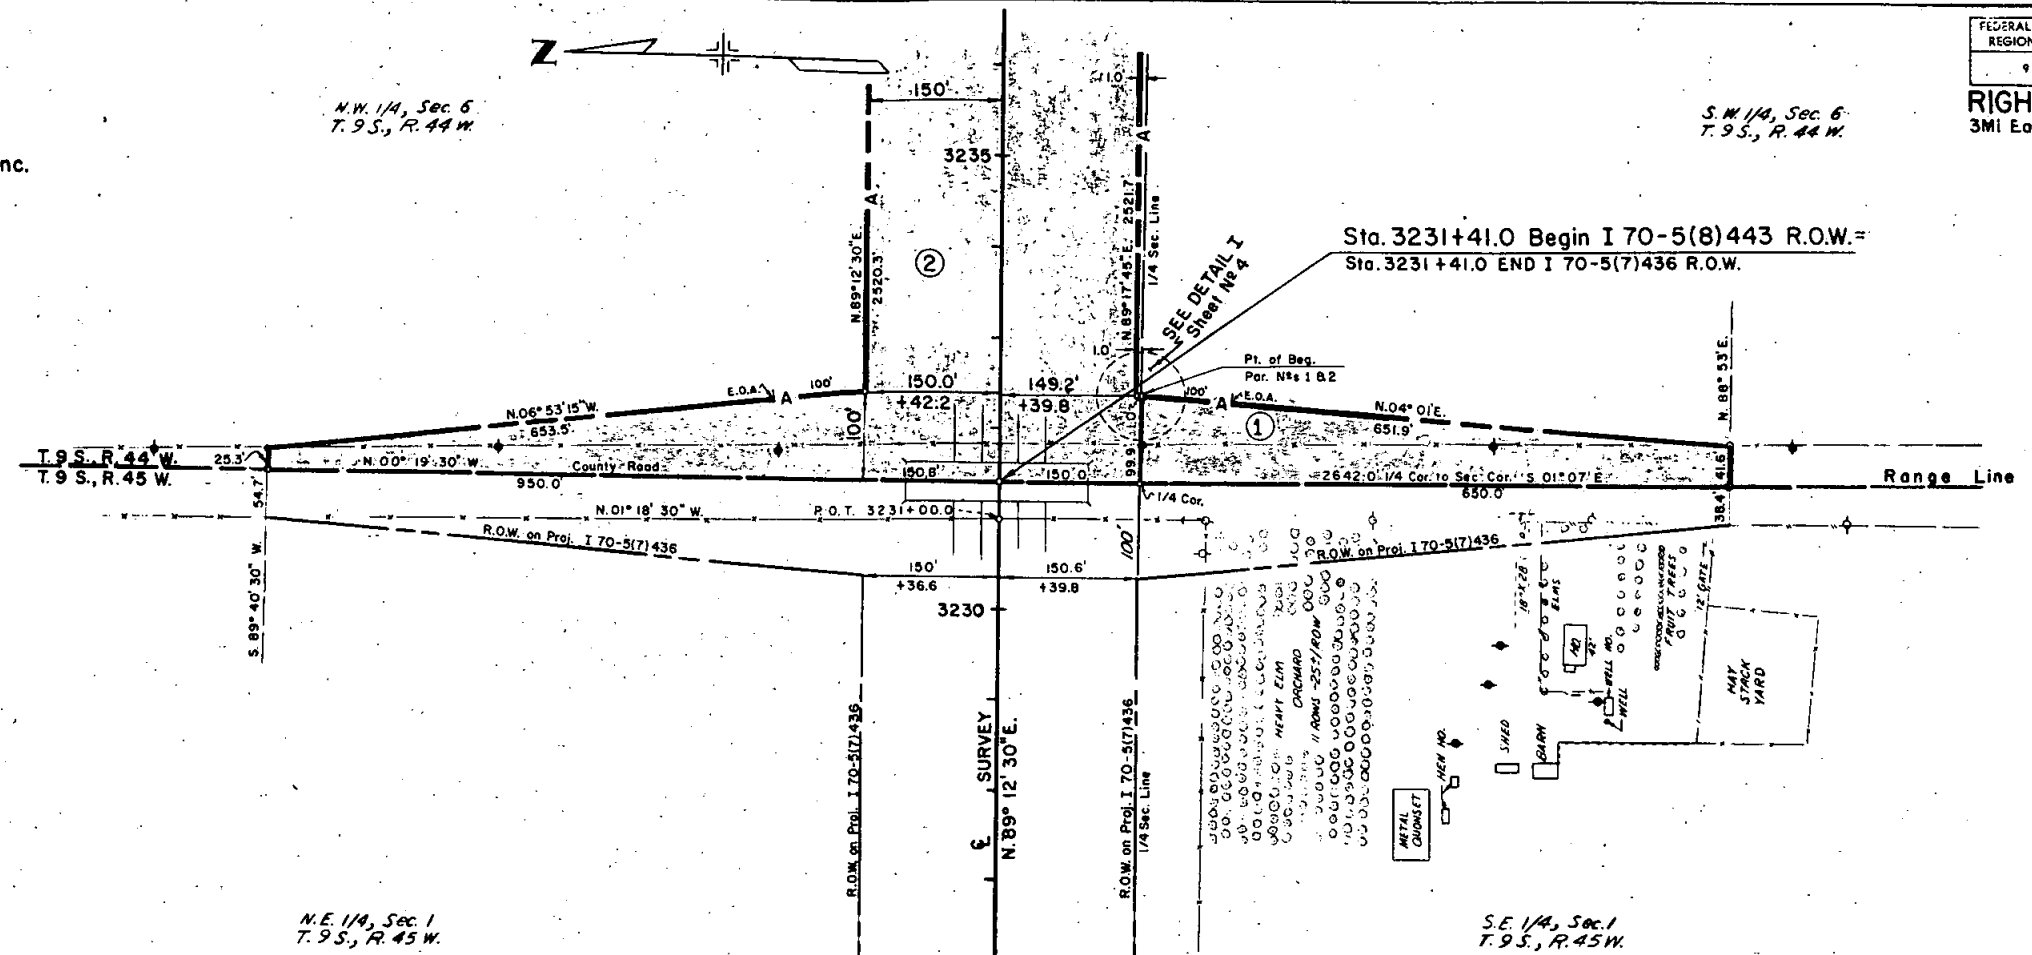


N.E. 1/4 Sec. 8
T.9 S., R.44 W.

FED. ROAD REG. NO.	DIVISION	PROJECT NO.	SHEET NO.
9	COLO.	170-5(8)443	6

RIGHT OF WAY
3 Mi East of Bethune
to Burlington
N.W. 1/4 Sec. 8
T.9 S., R.44 W.


REVISIONS

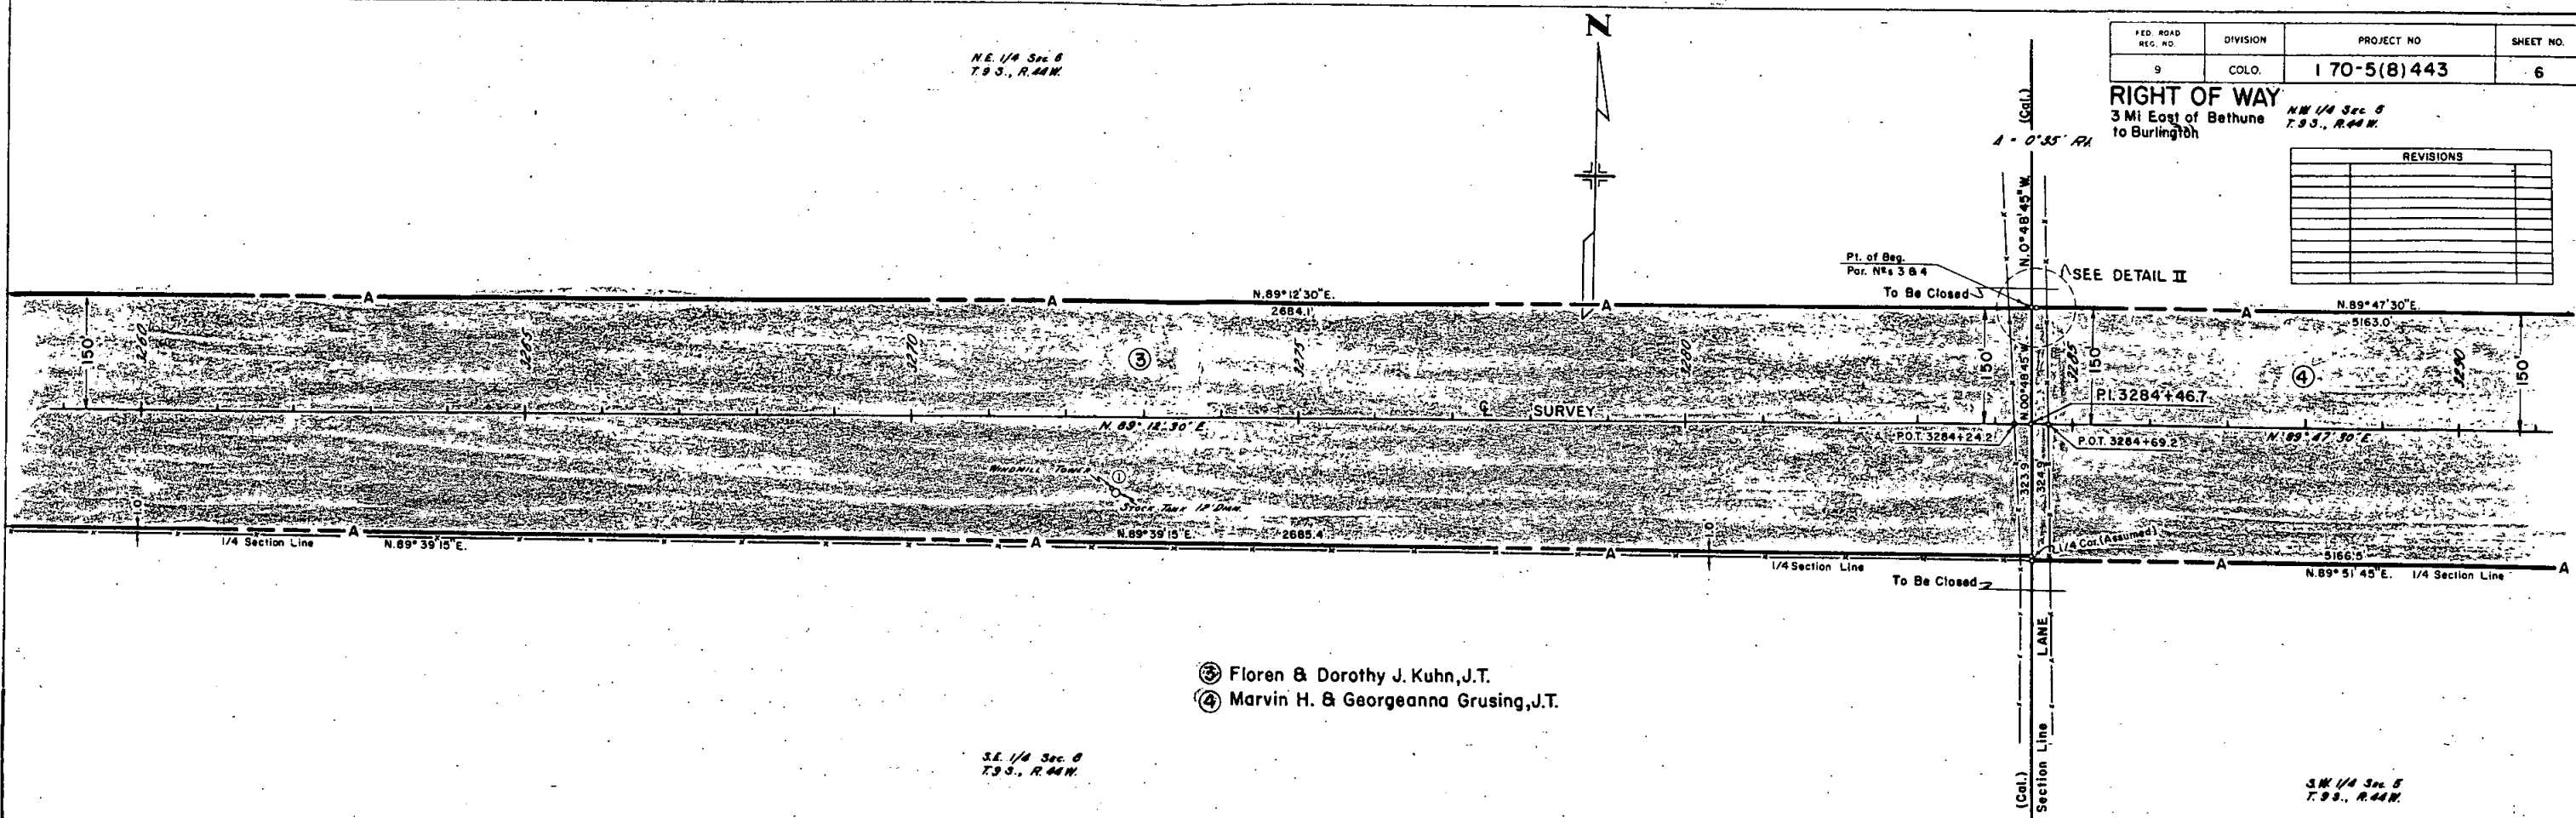

③ Floren & Dorothy J. Kuhn, J.T.
④ Marvin H. & Georgeanna Grusing, J.T.

S.E. 1/4 Sec. 8
T.9 S., R.44 W.

S.W. 1/4 Sec. 8
T.9 S., R.44 W.

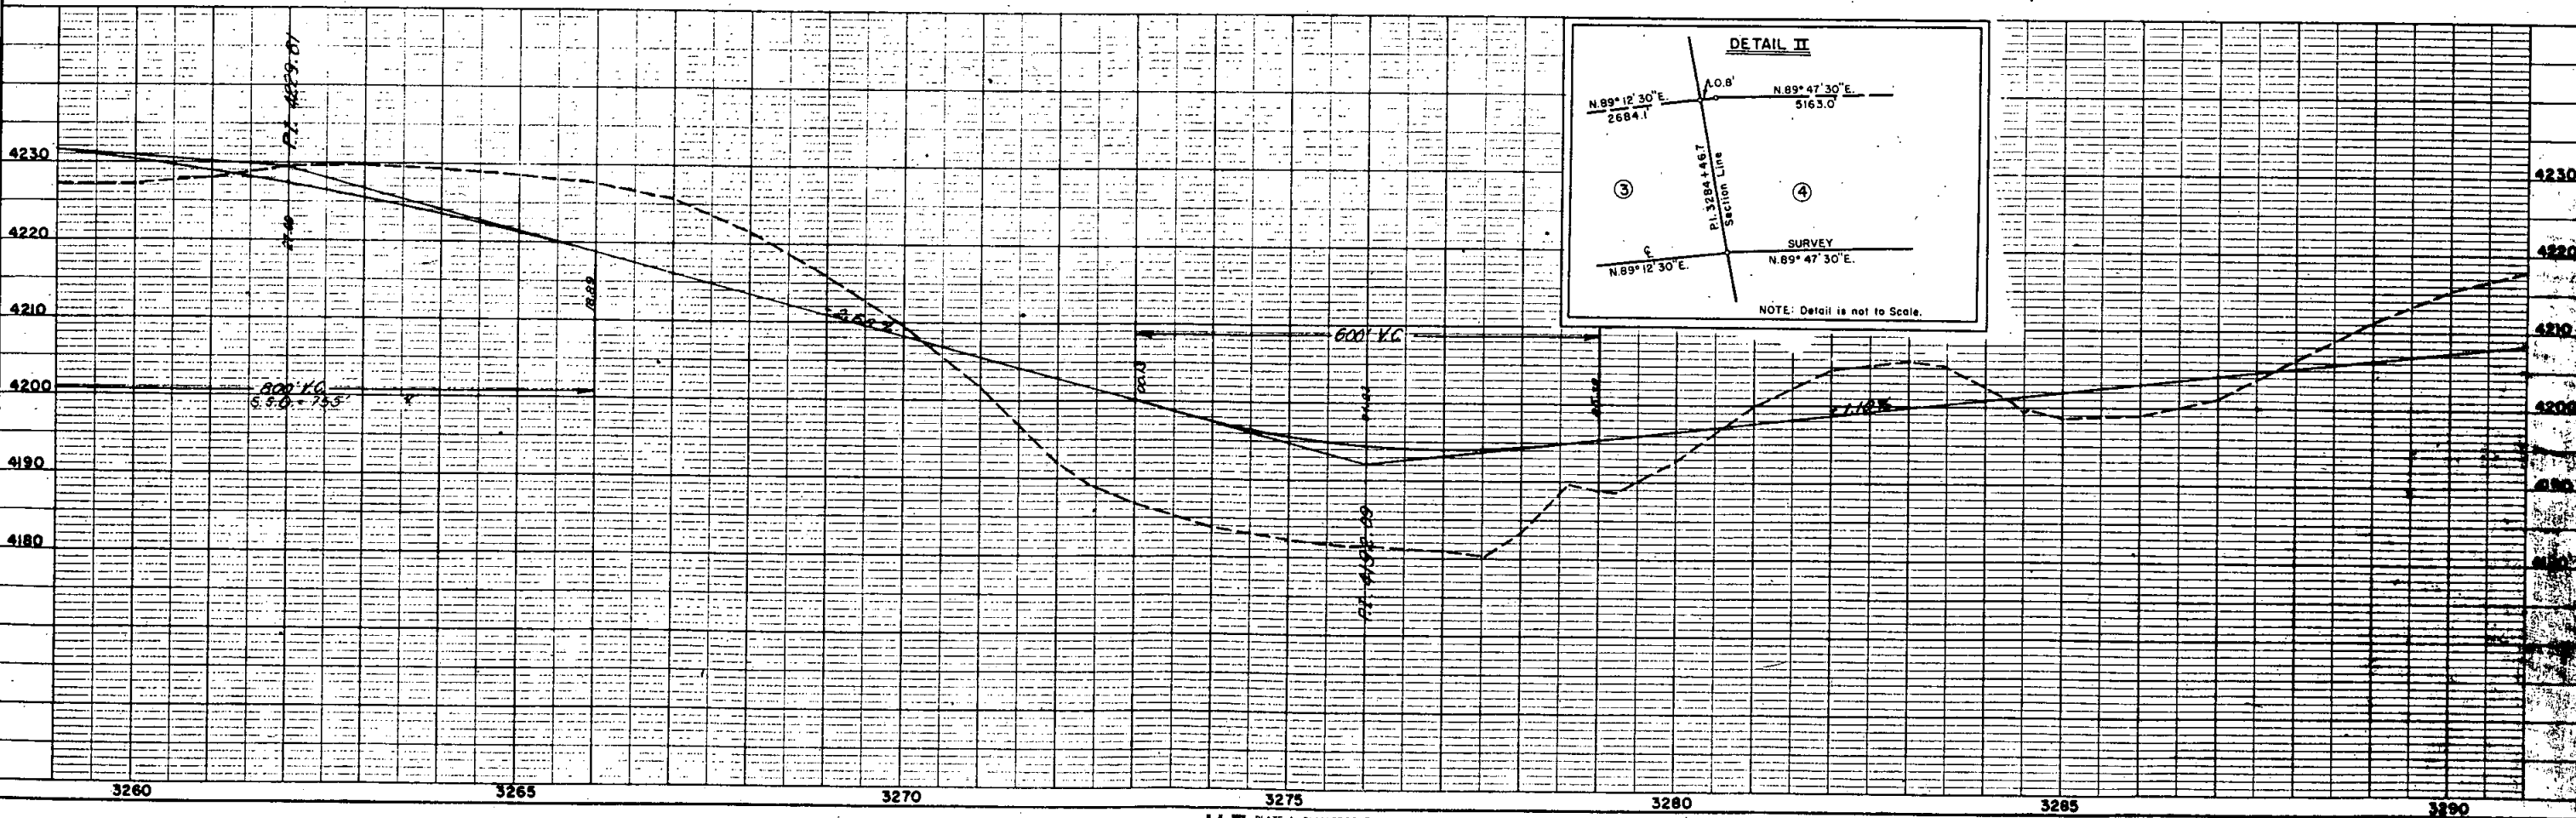

PLAN
SURVEYED
NOTED
ALIGNED
CHECKED
NO. 10

PROFILE
NOTED
GRADES CHECKED
NOTE BOOK
NO. 10



N.W. 1/4 Sec. 5
T.9 S., R.44 W.


N.E. 1/4 Sec. 5
T.9 S., R.44 W.

FED. ROAD REG. NO.	DIVISION	PROJECT NO.	SHEET NO.
9	COLO.	170-5(8)443	7

RIGHT OF WAY
3 Mi East of Bethune to Burlington


REVISIONS

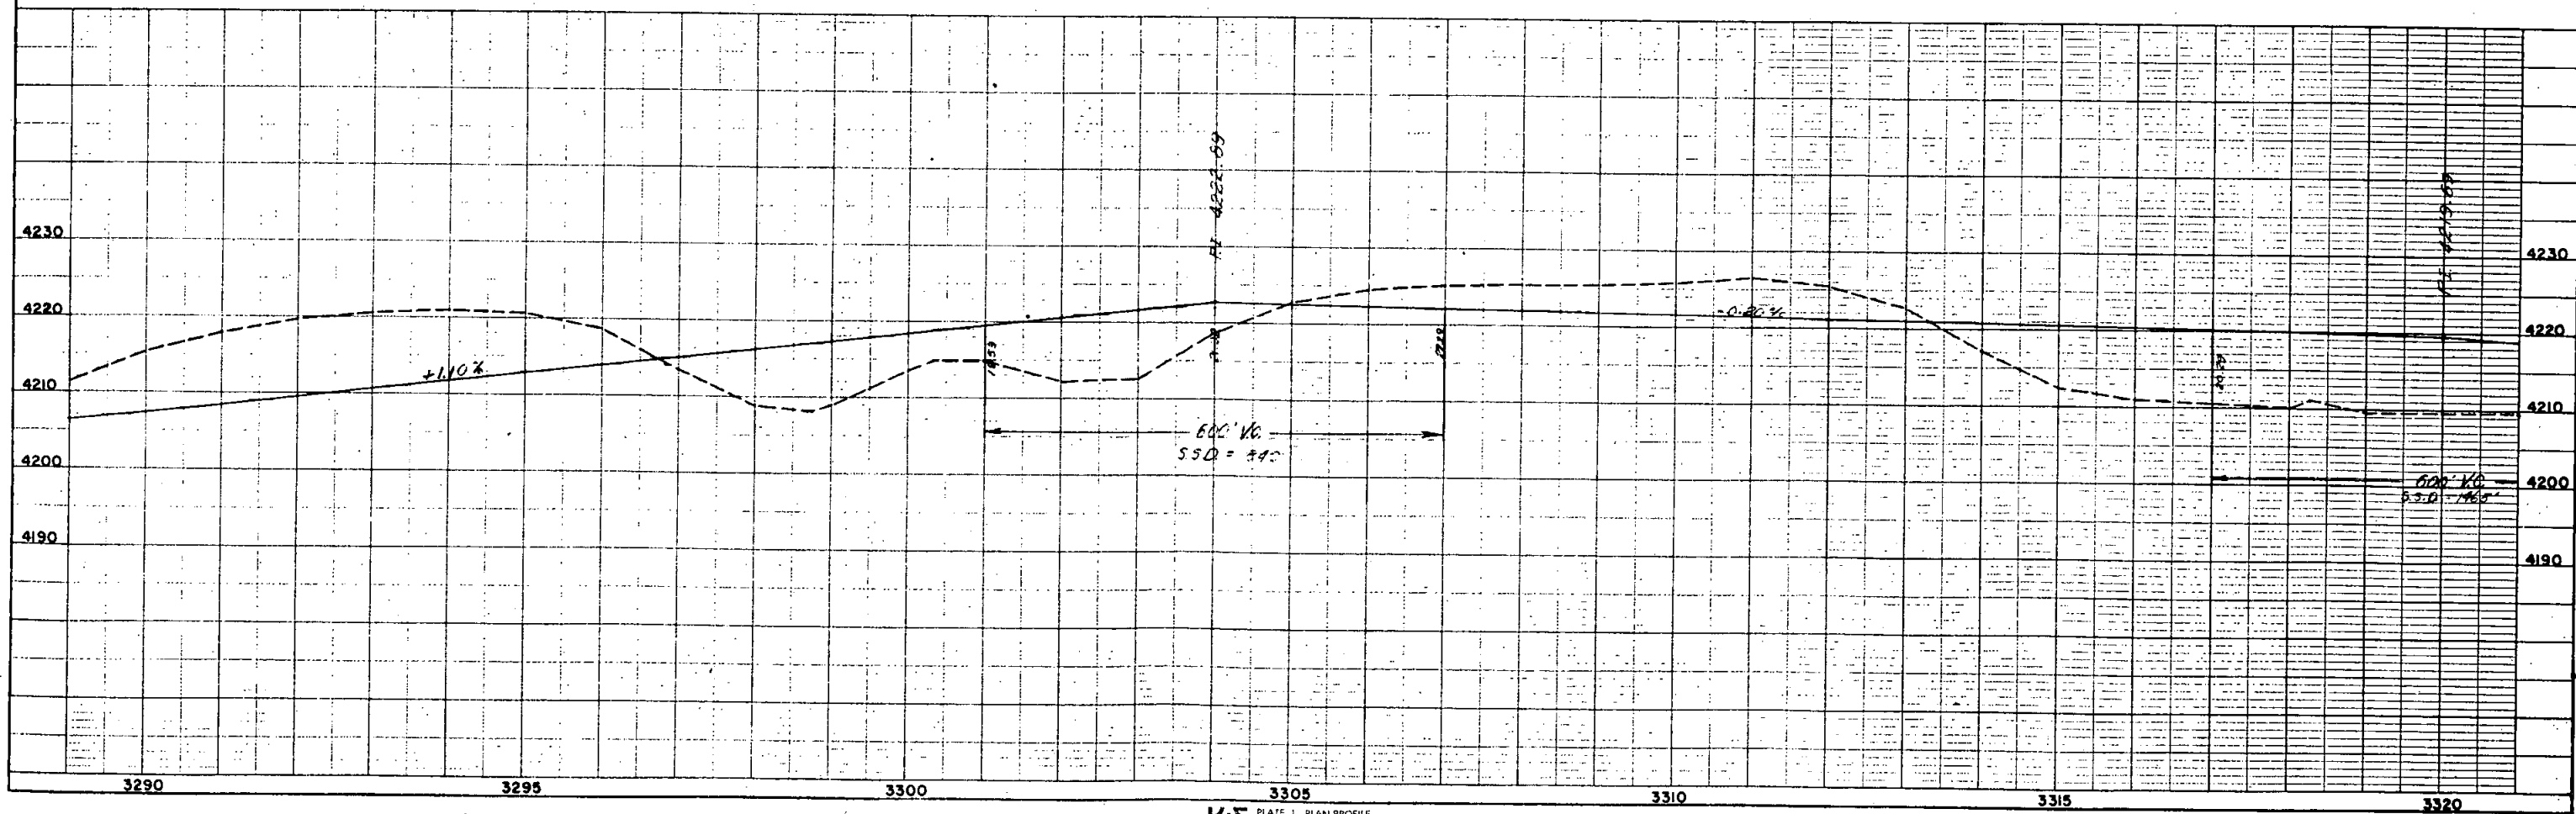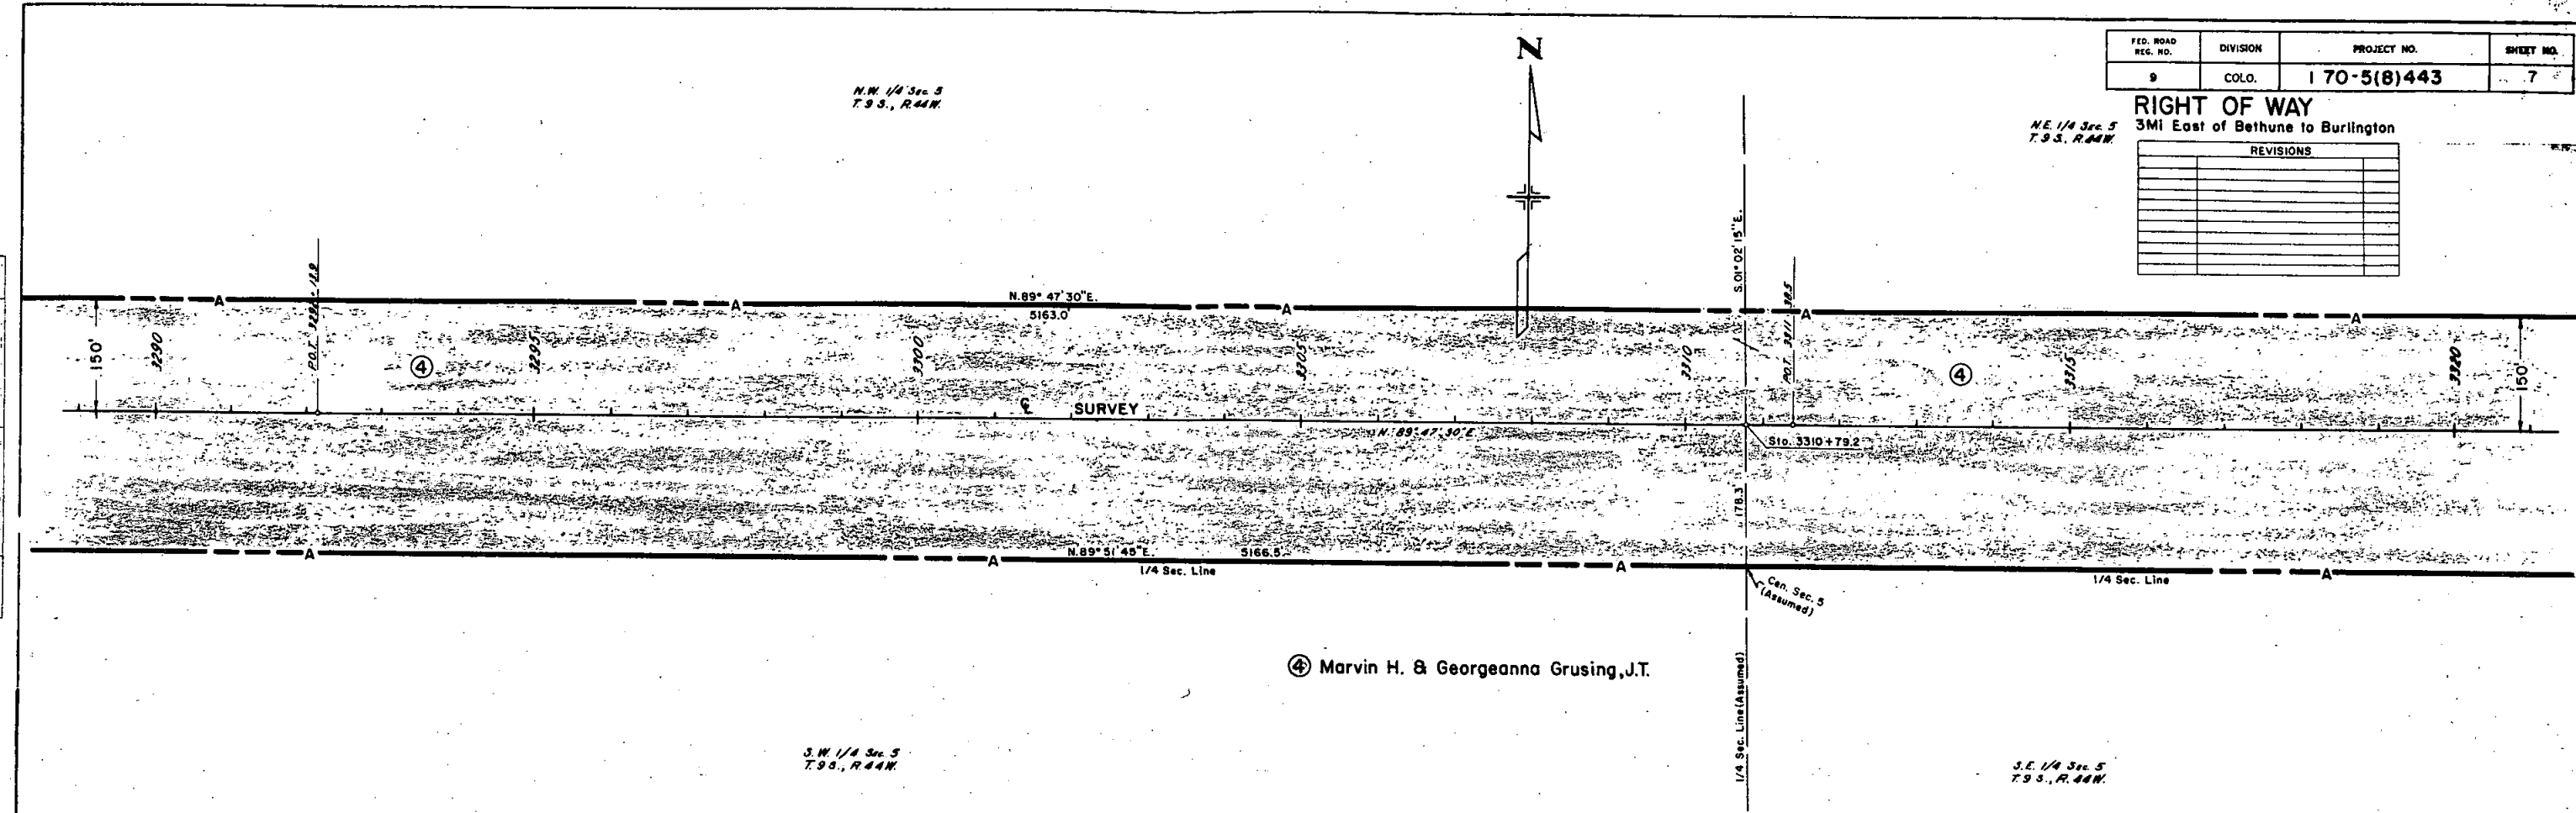

 


RIGHT OF WAY
3 Mi East of Bethune to Burlington

REVISIONS	

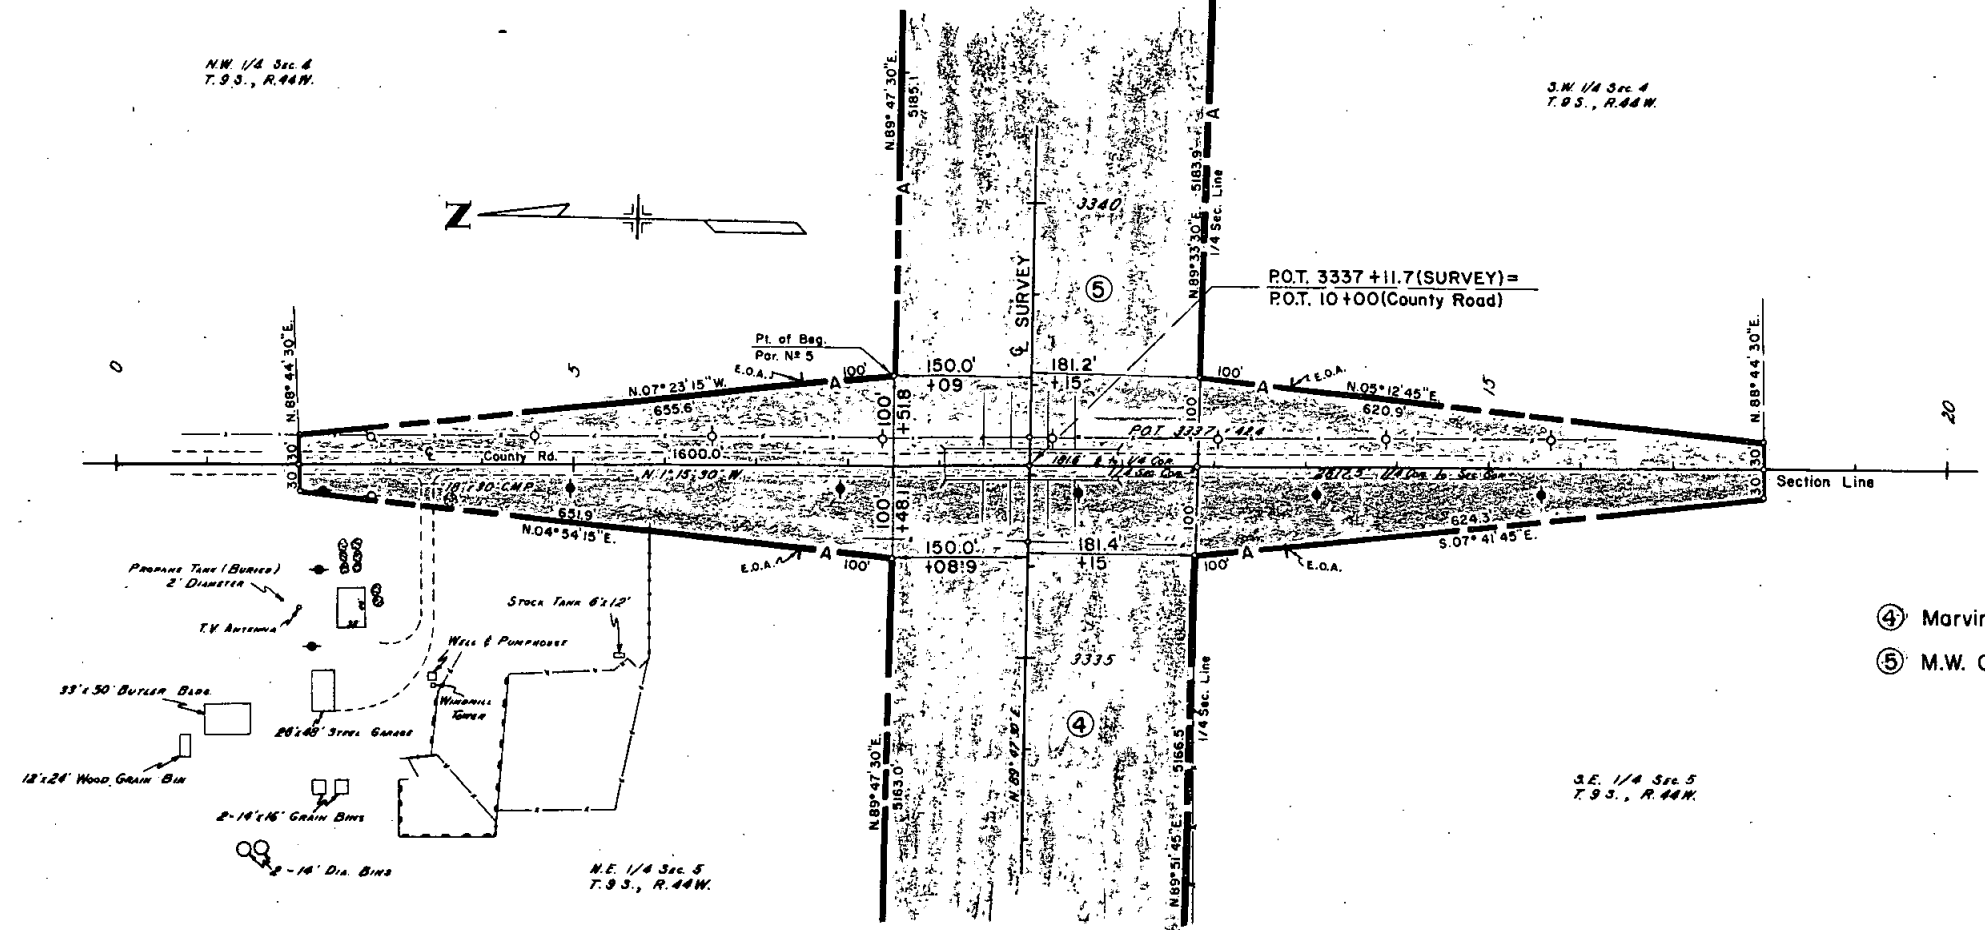

- ④ Marvin H. & Georgeanna Grusing, J.T.
- ⑤ M.W. Clark

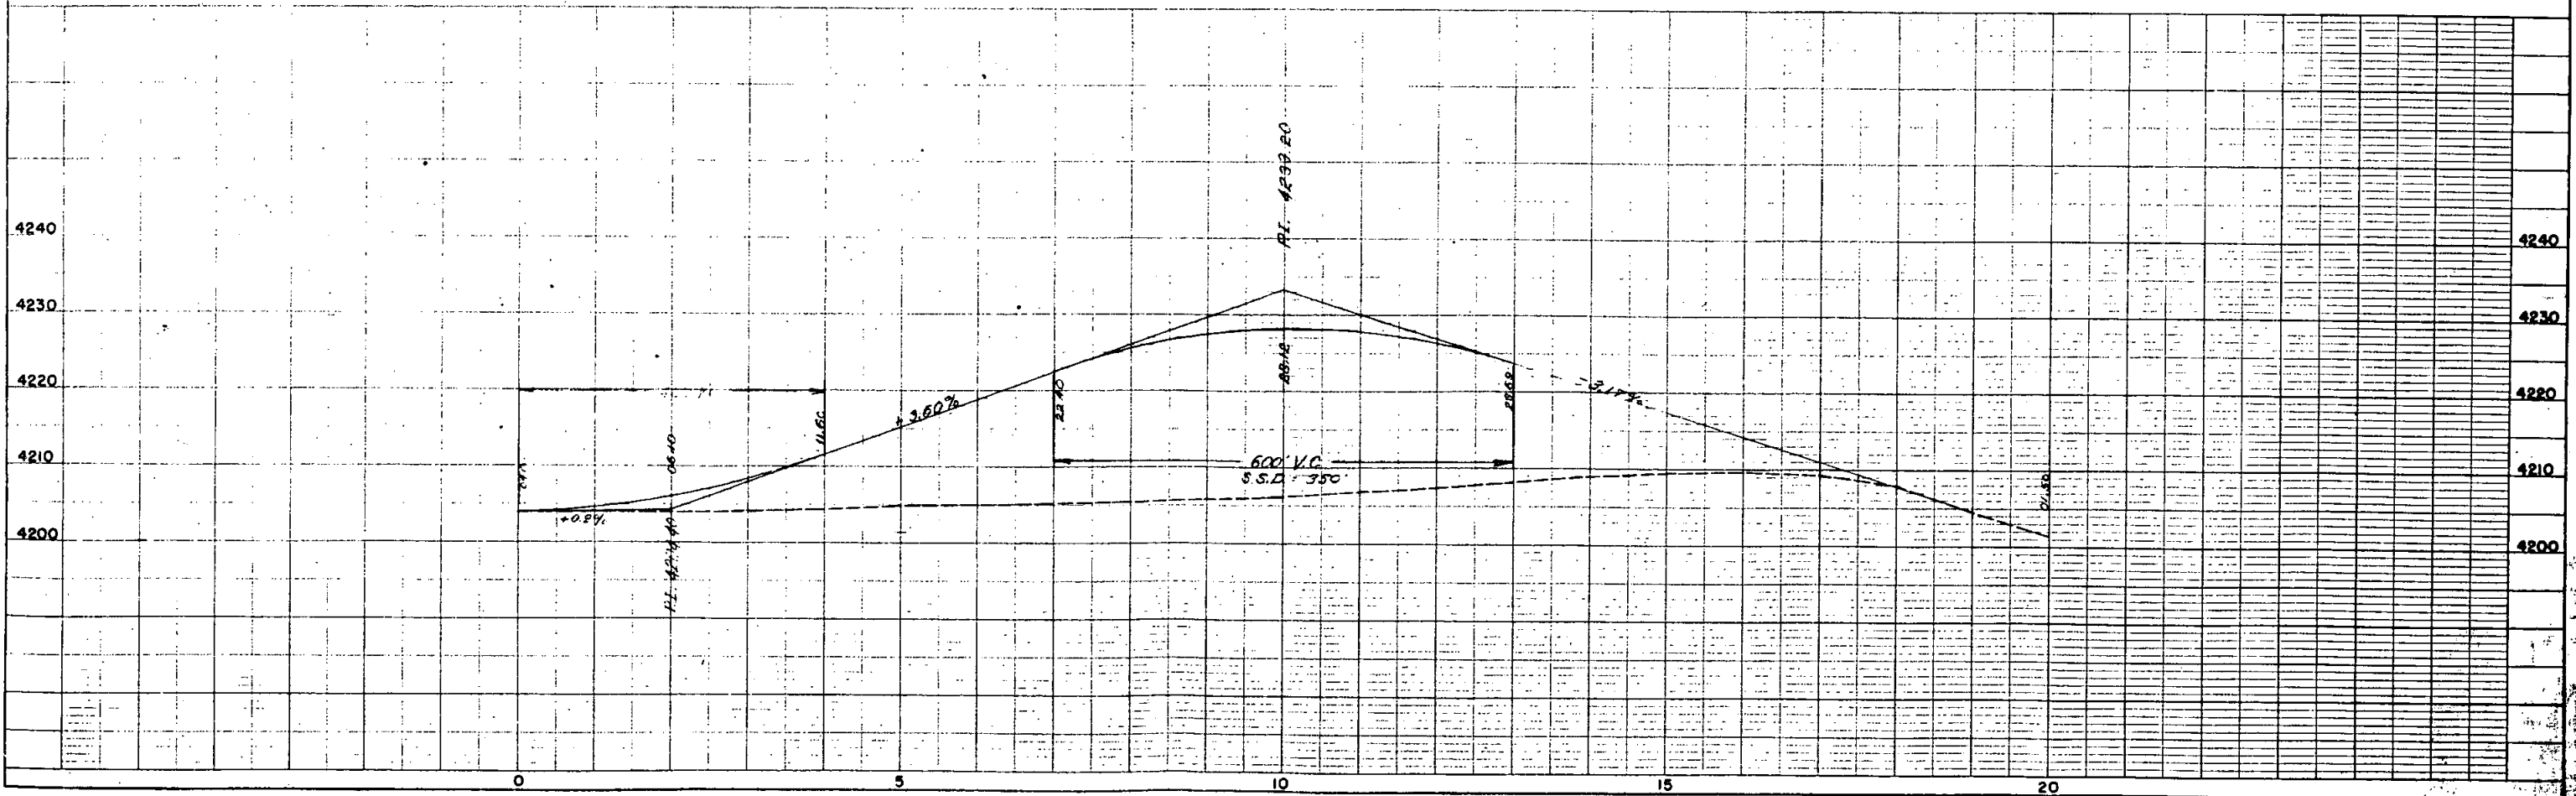

PROFILE
VERTICAL
SCALE
HORIZONTAL
SCALE


N.W. 1/4 Sec. 4
T. 9 S., R. 44 W.

N.E. 1/4 Sec. 4
T. 9 S., R. 44 W.


REVISIONS	

FED. ROAD REG. NO.	DIVISION	PROJECT NO.	SHEET NO.
9	COLO.	170-5(8)443	10

RIGHT OF WAY 3 Miles East of Bethune
To Burlington

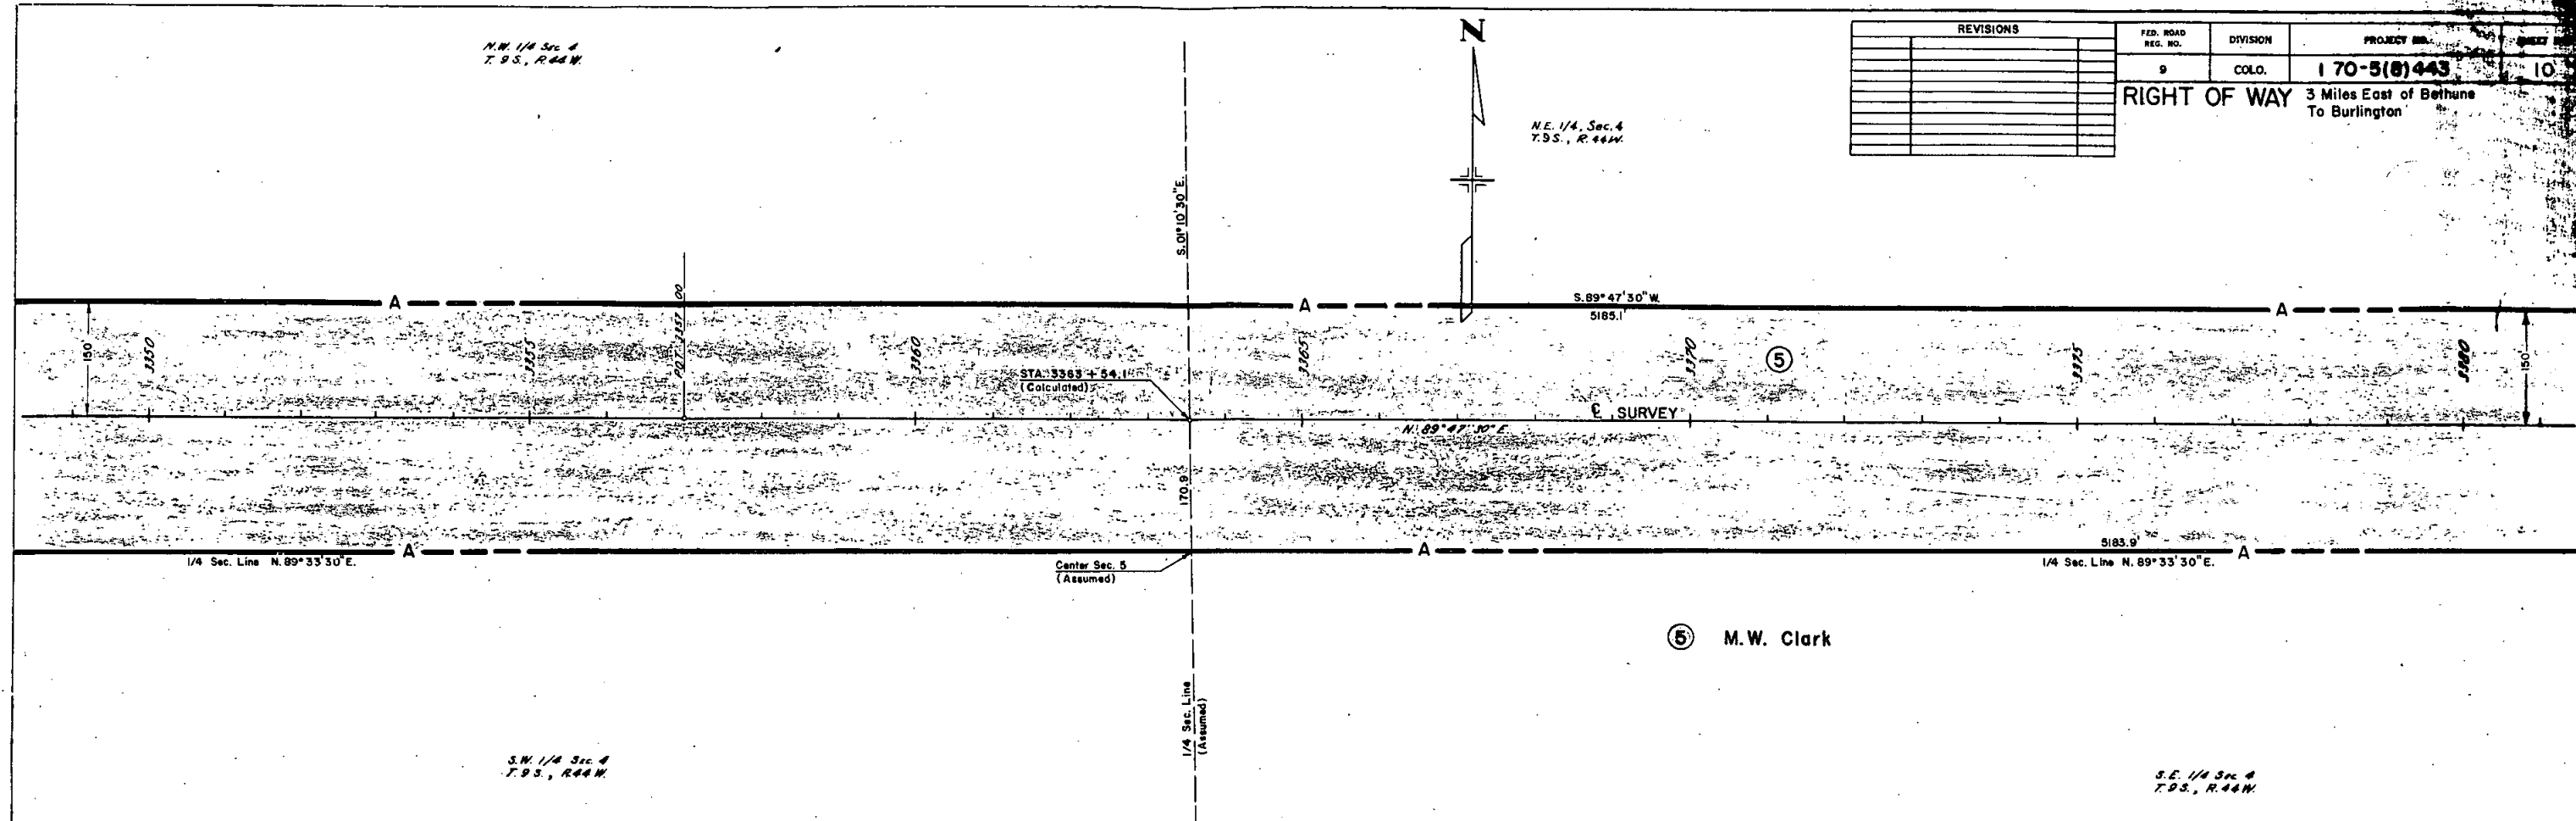

⑤ M.W. Clark

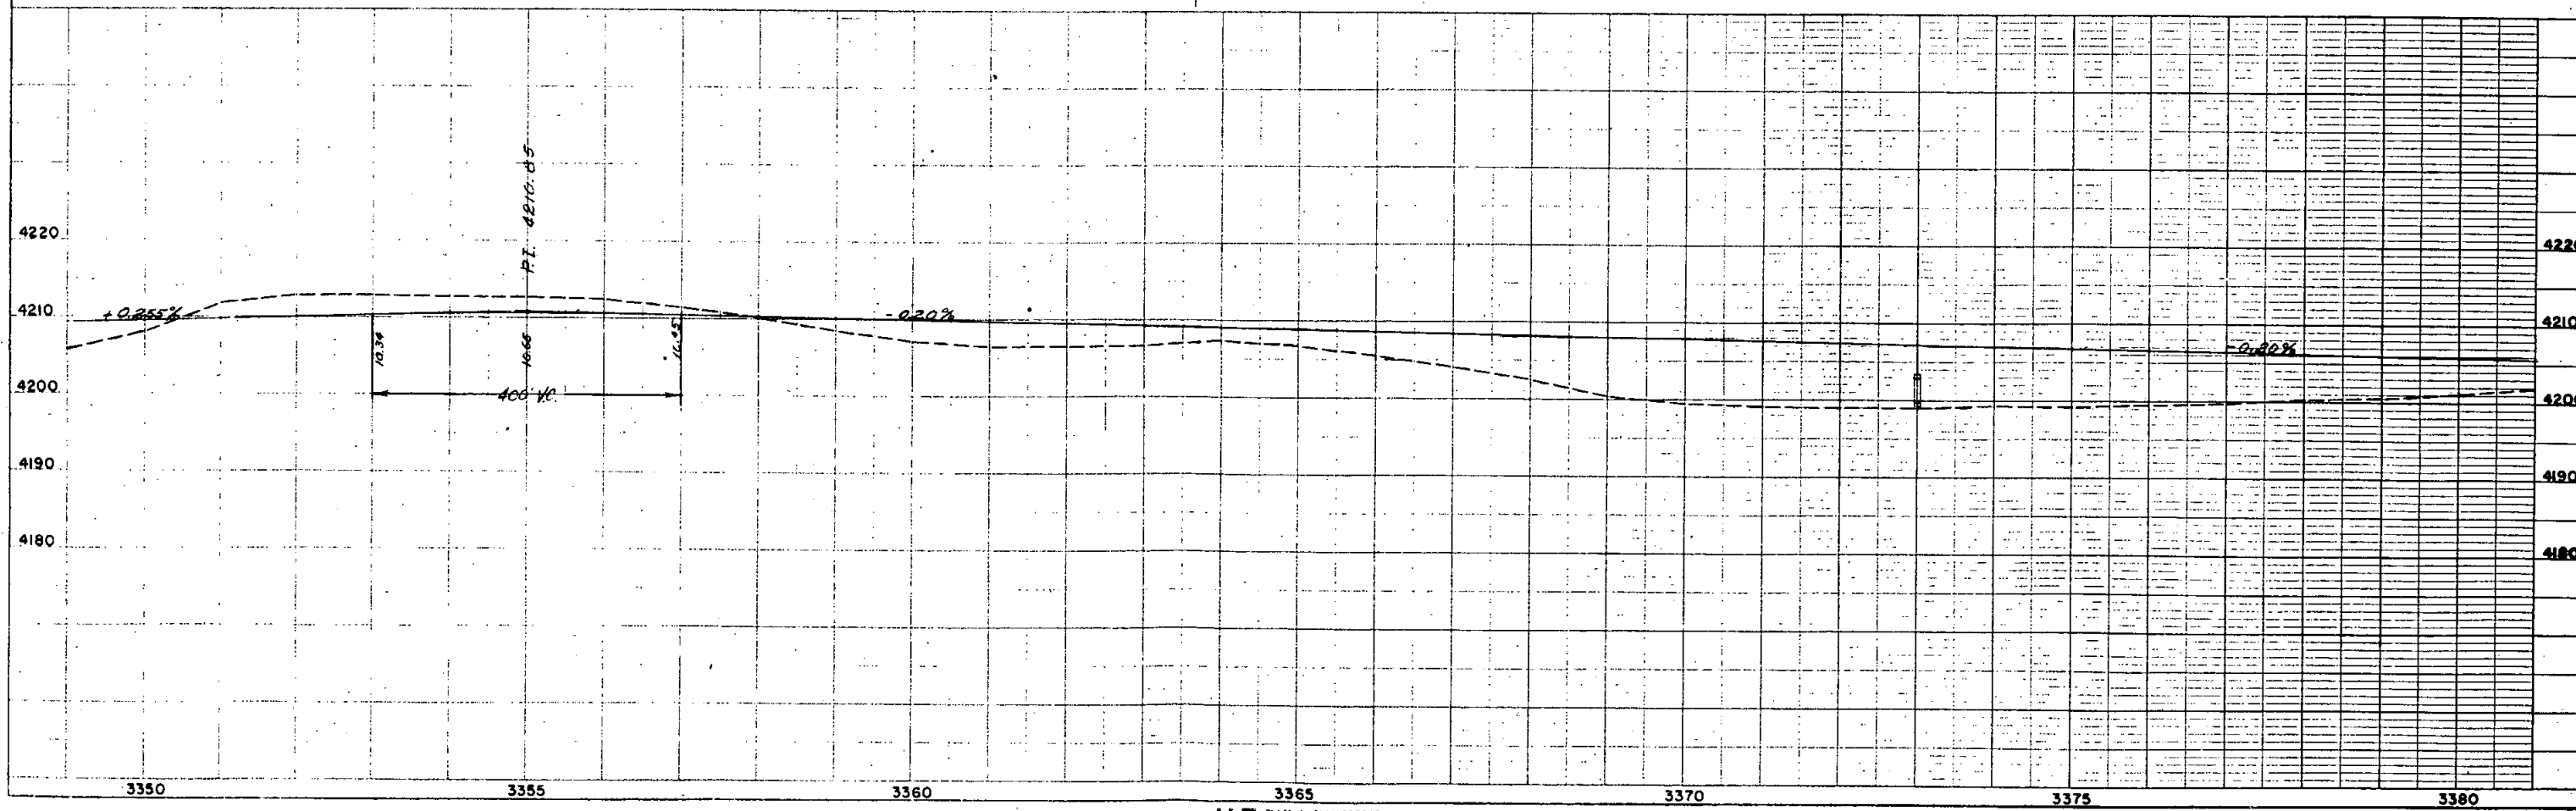


NE 1/4 Sec 4
T.9 S., R.44 W.

NW 1/4 Sec 3
T.9 S., R.44 W.

REVISIONS		FED. ROAD REG. NO.	DIVISION	PROJECT NO.	SHEET NO.
		9	COLO.	170-5(8)443	11
RIGHT OF WAY 3 Miles East of Bethune to Burlington					

PLAN
NOT TO SCALE
NO

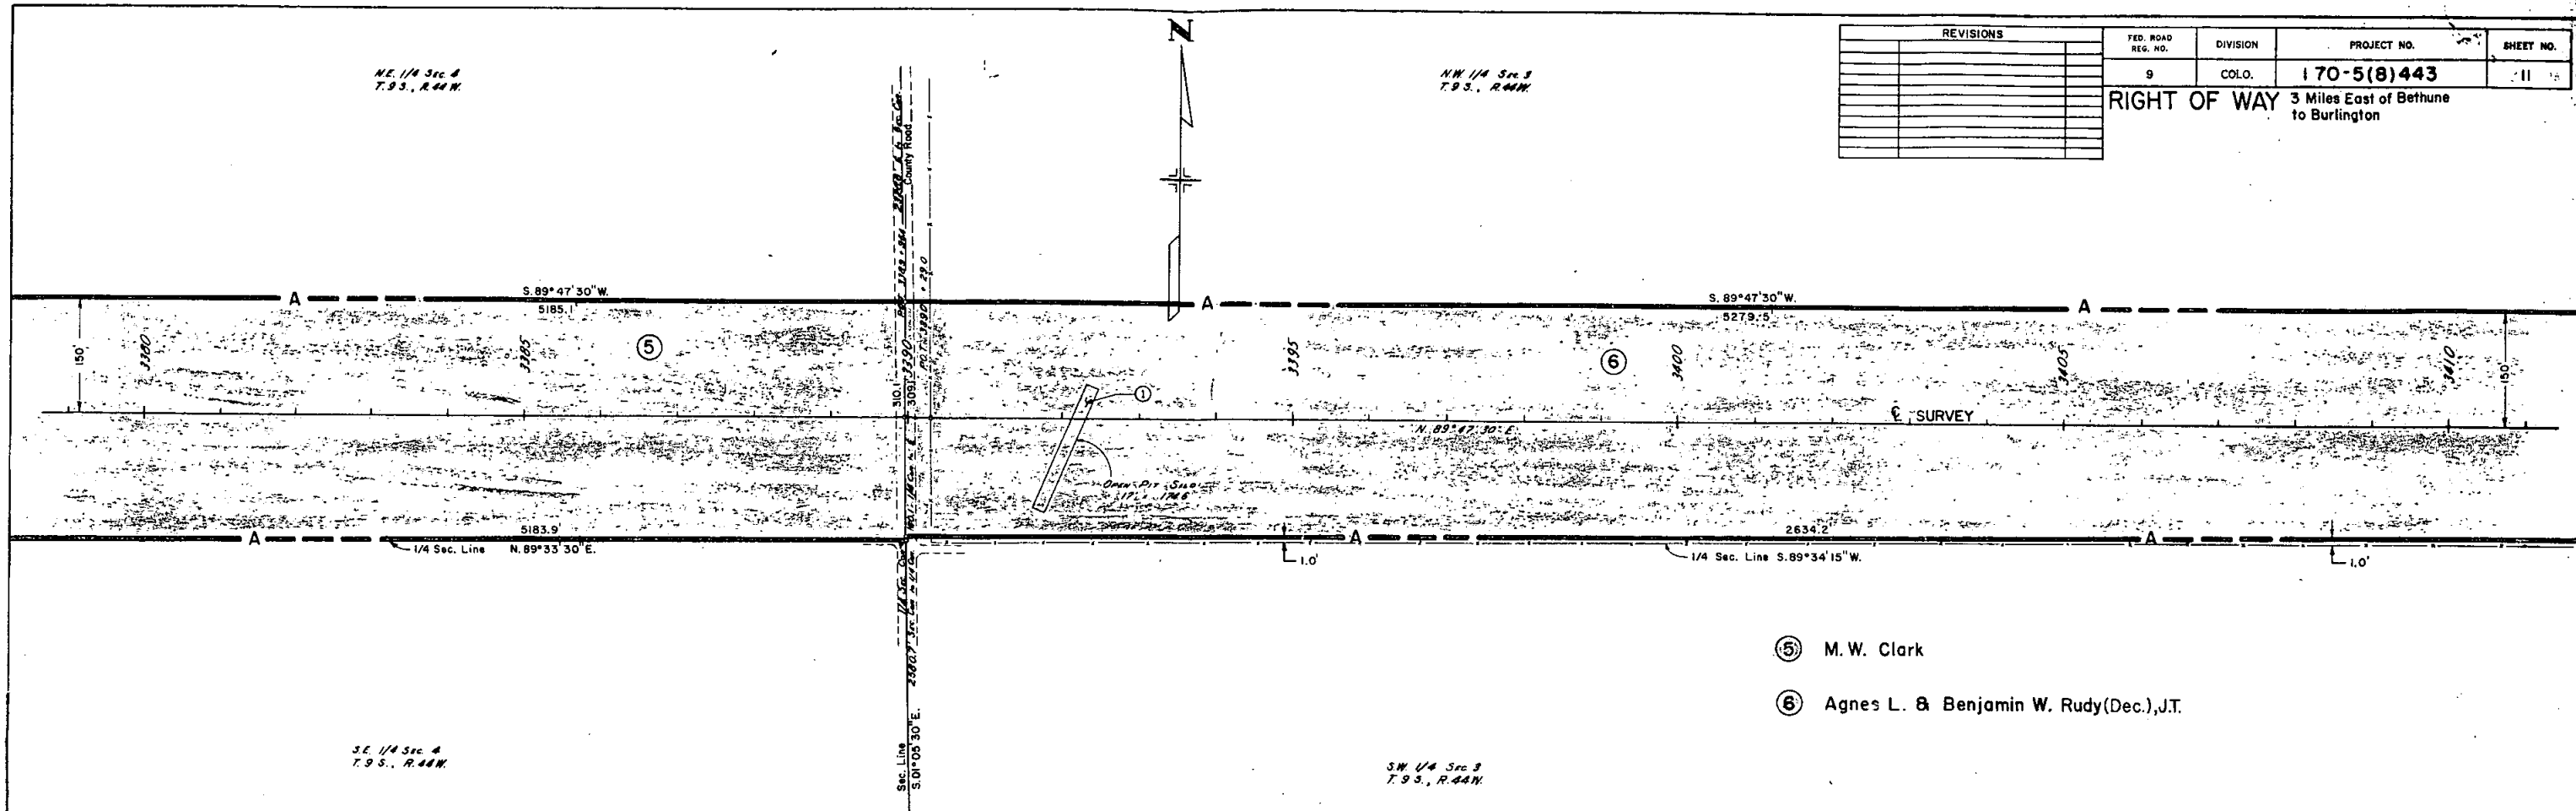


- ⑤ M. W. Clark
- ⑥ Agnes L. & Benjamin W. Rudy (Dec.), J.T.

SE 1/4 Sec 4
T.9 S., R.44 W.

SW 1/4 Sec 3
T.9 S., R.44 W.

PROFILE
NOT TO SCALE
NO

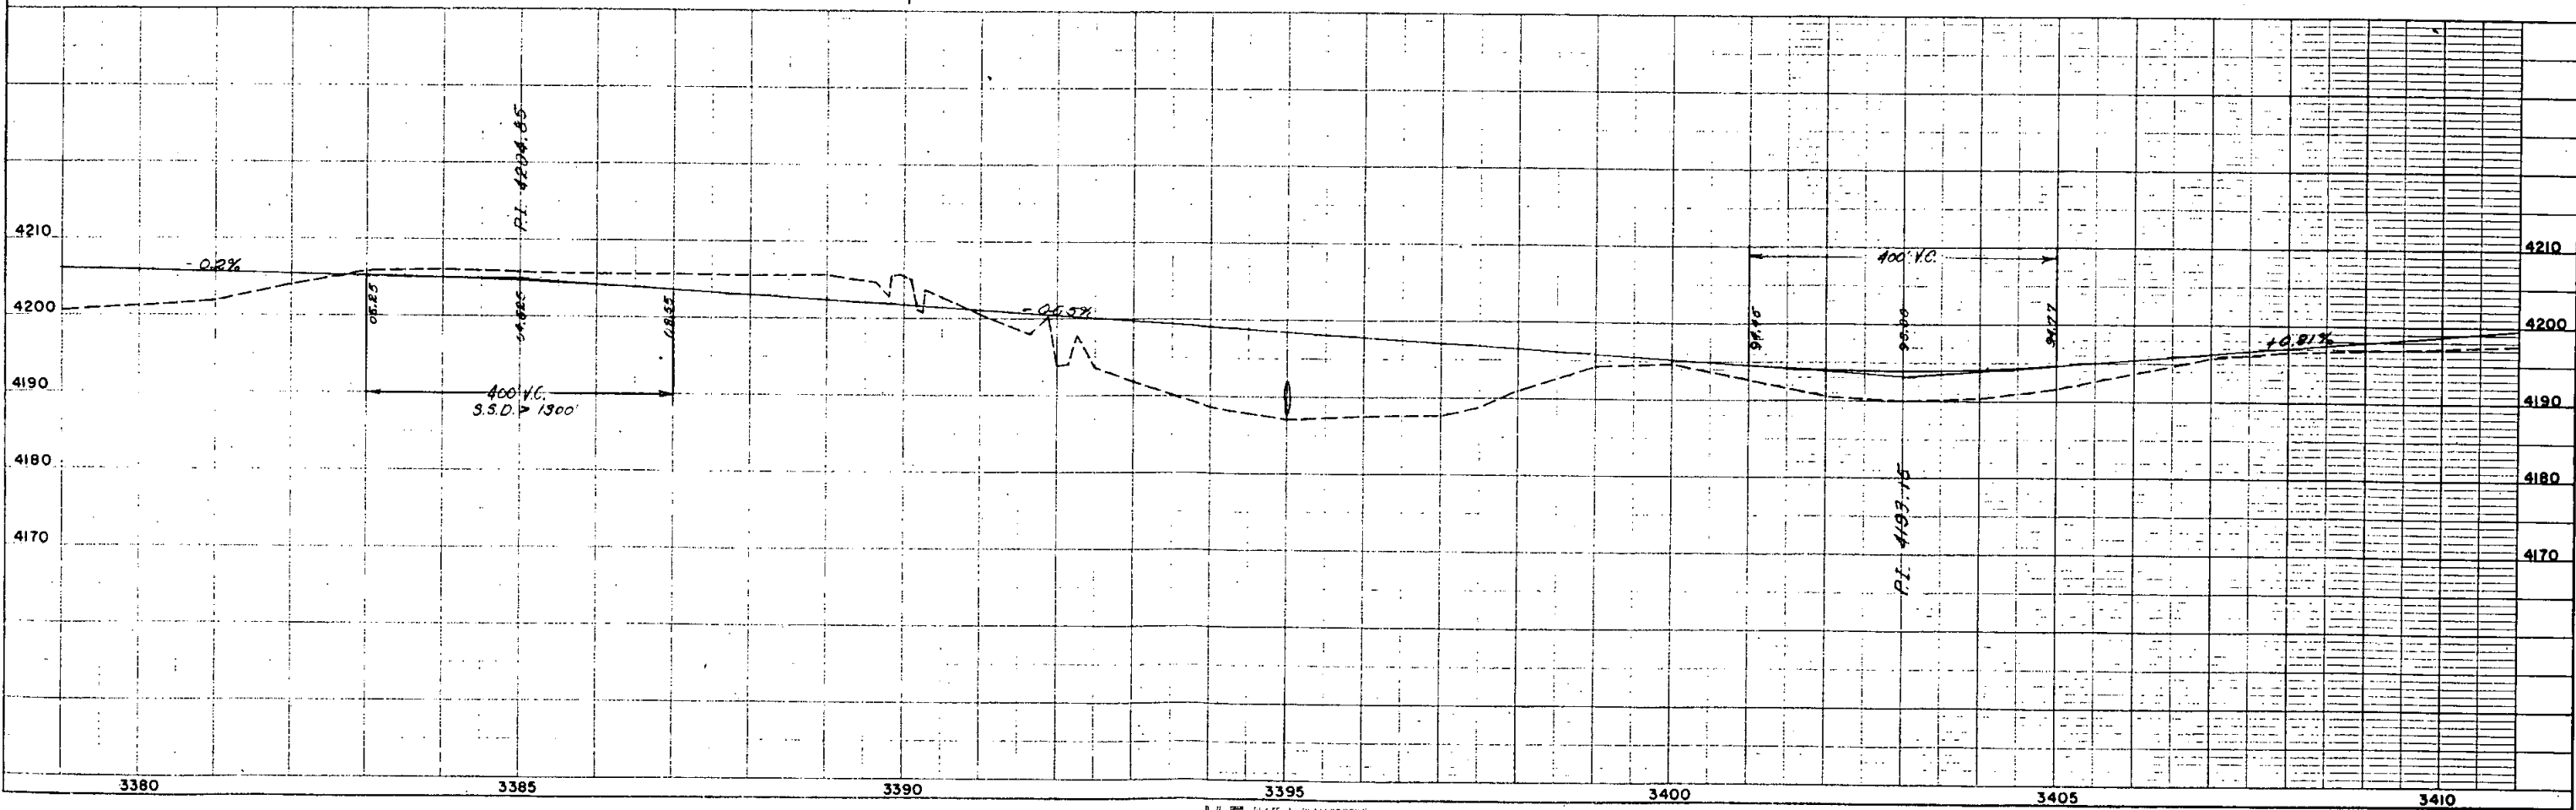

N.W. 1/4 Sec. 3
T. 9 S., R. 44 W.


N.E. 1/4 Sec. 3
T. 9 S., R. 44 W.

FED. ROAD REC. NO.	DIVISION	PROJECT NO.	SHEET NO.
9	COLO.	170-5(8)443	12


RIGHT OF WAY
3Mi East of Bethune to Burlington

REVISIONS		

PLAN
100' 1" 1/2
1/4"

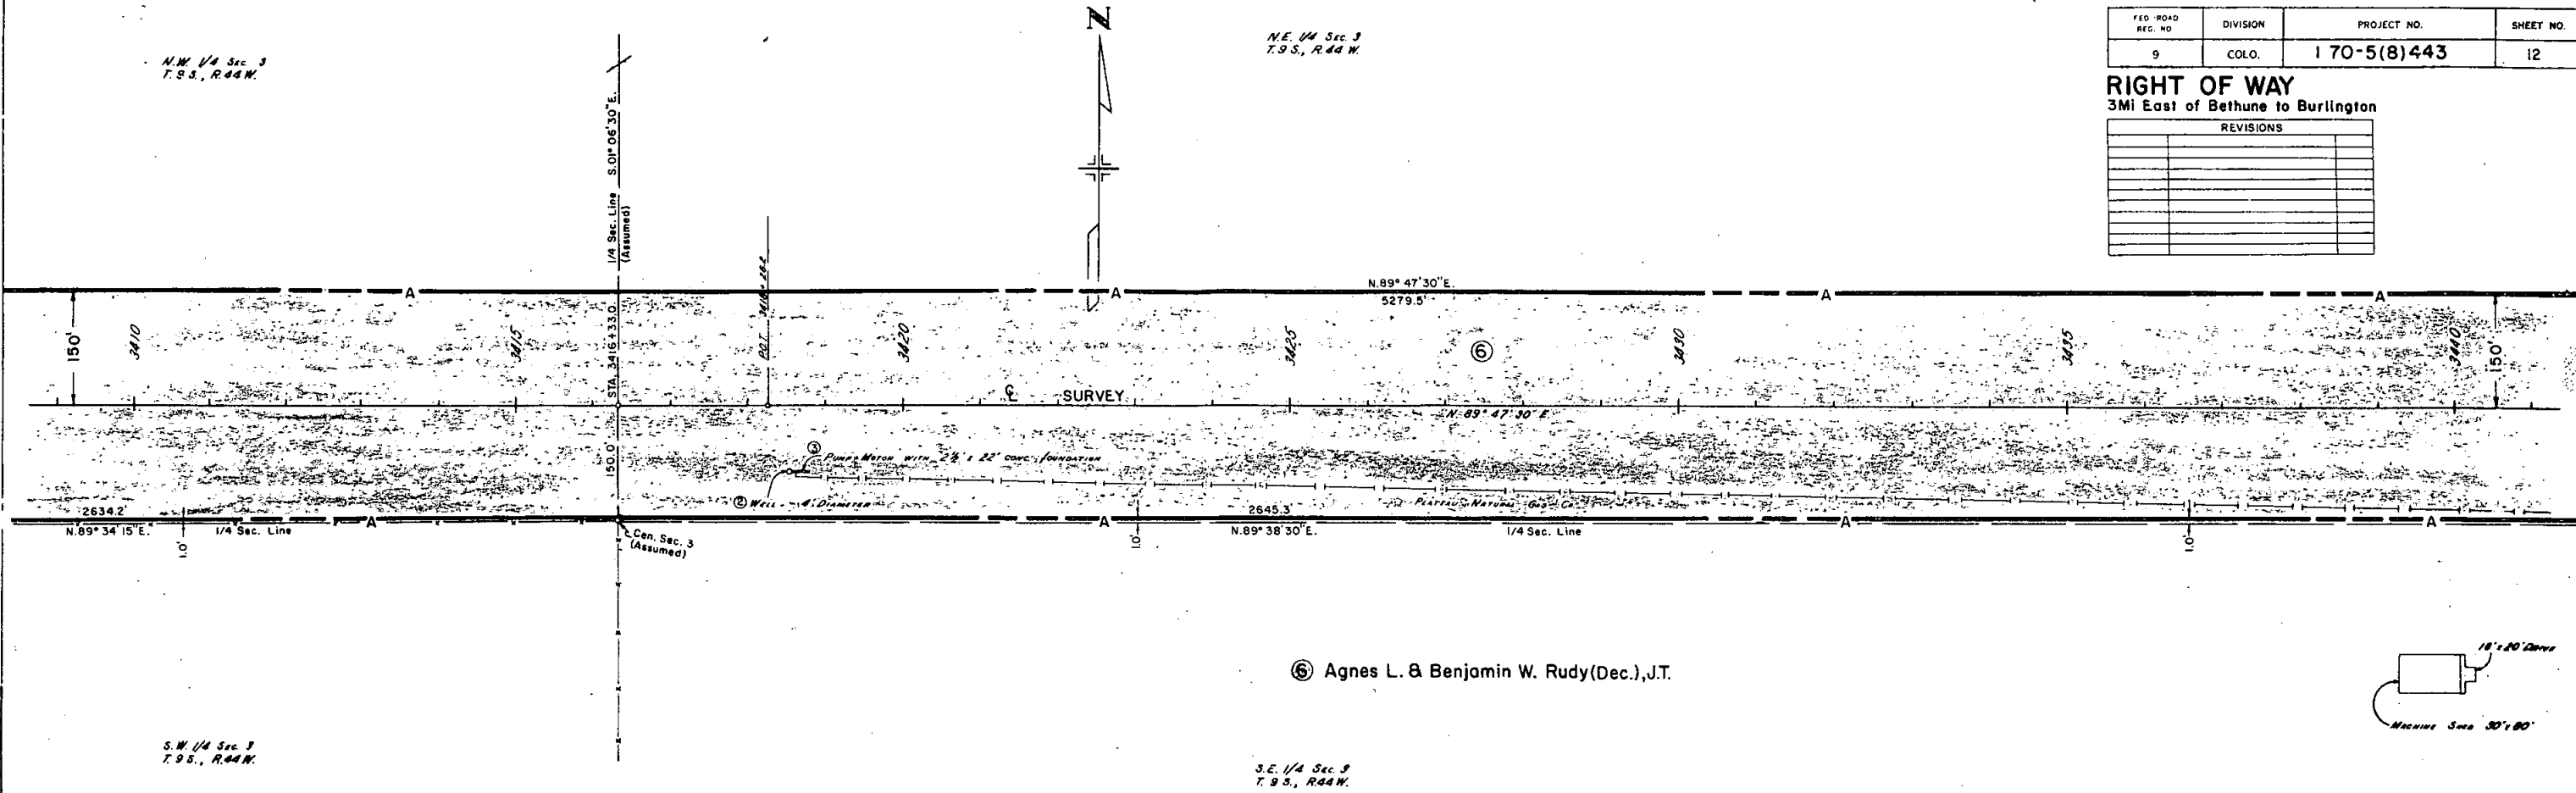

PROFILE
SURVEYED
NOTE BOOK GRADES CHECKED
B. M. 11070
STATIONING NOTATION

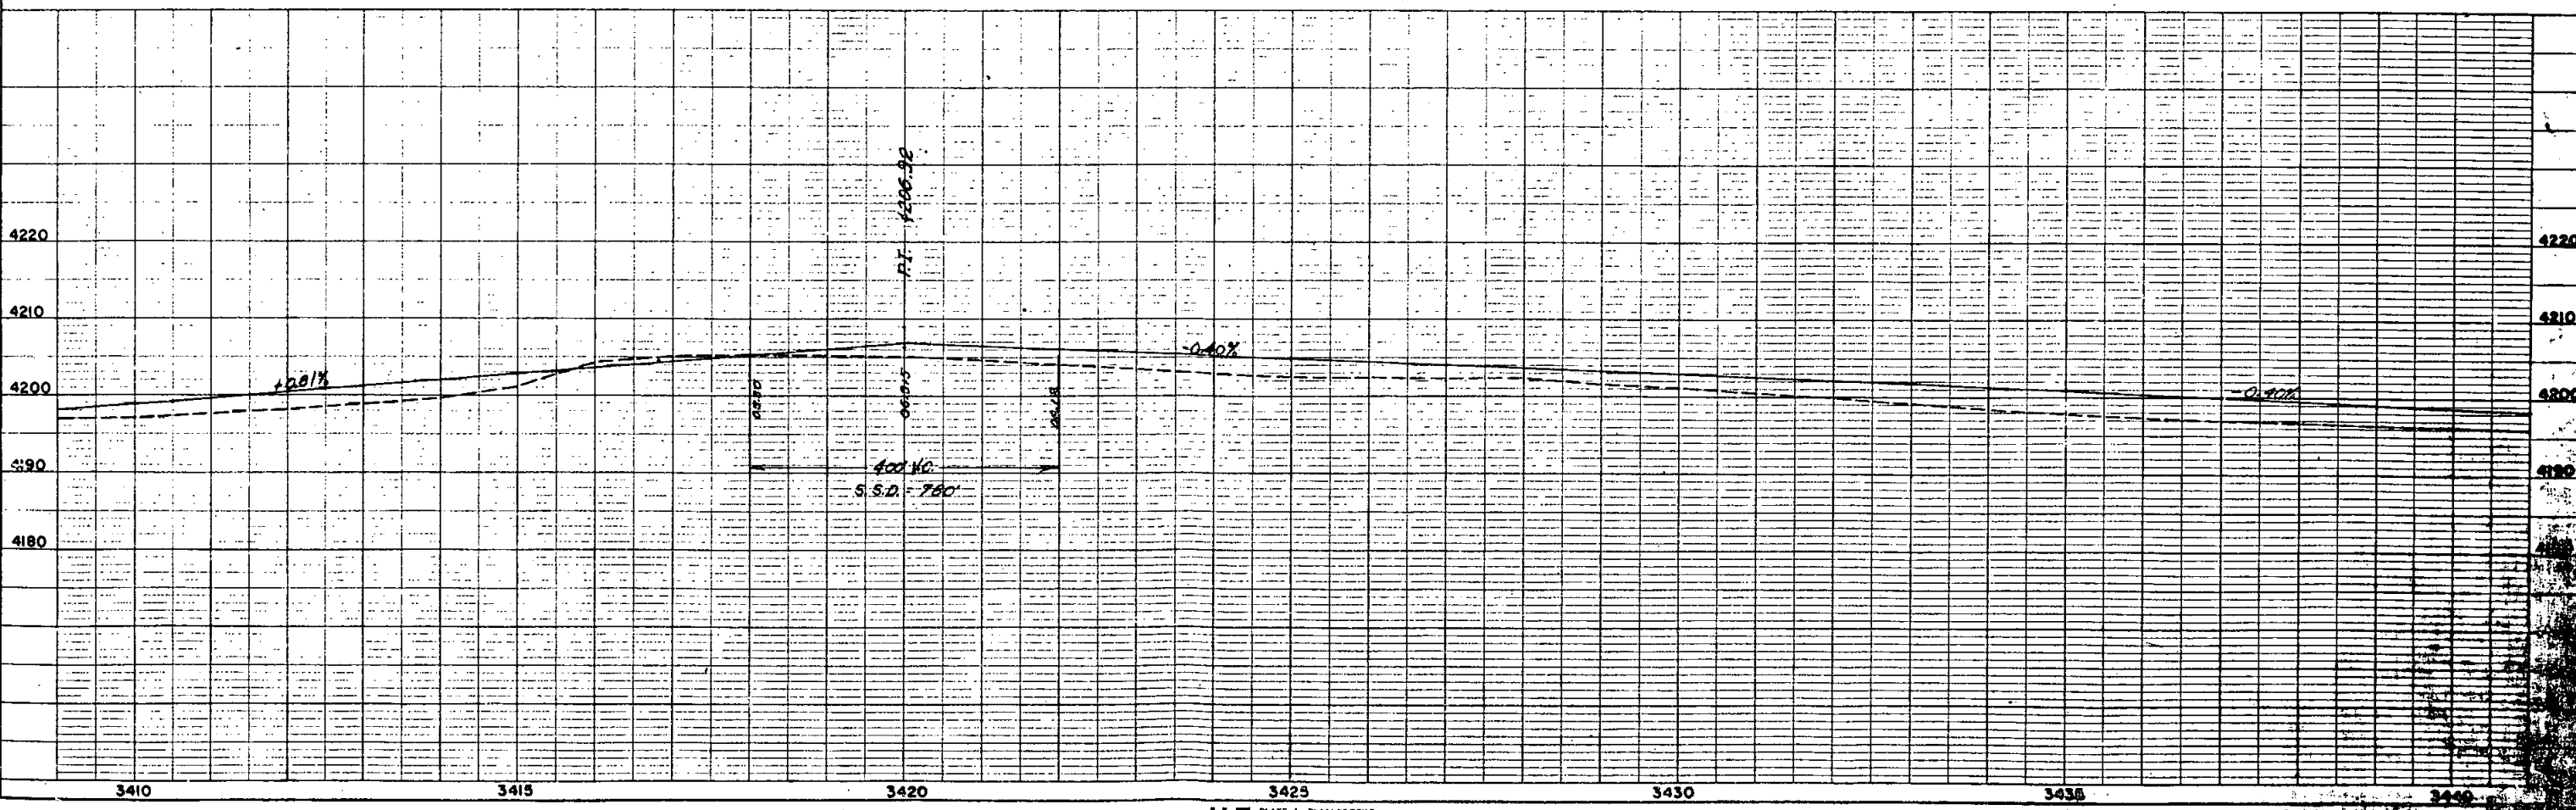

N.W. 1/4 Sec 2,
T.9S., R.44W.



RIGHT OF WAY

3Mi East of Bethune to Burlington

[illegible]

3Mi East of Bethune to Burlington

3Mi East of Bethune to Burlington

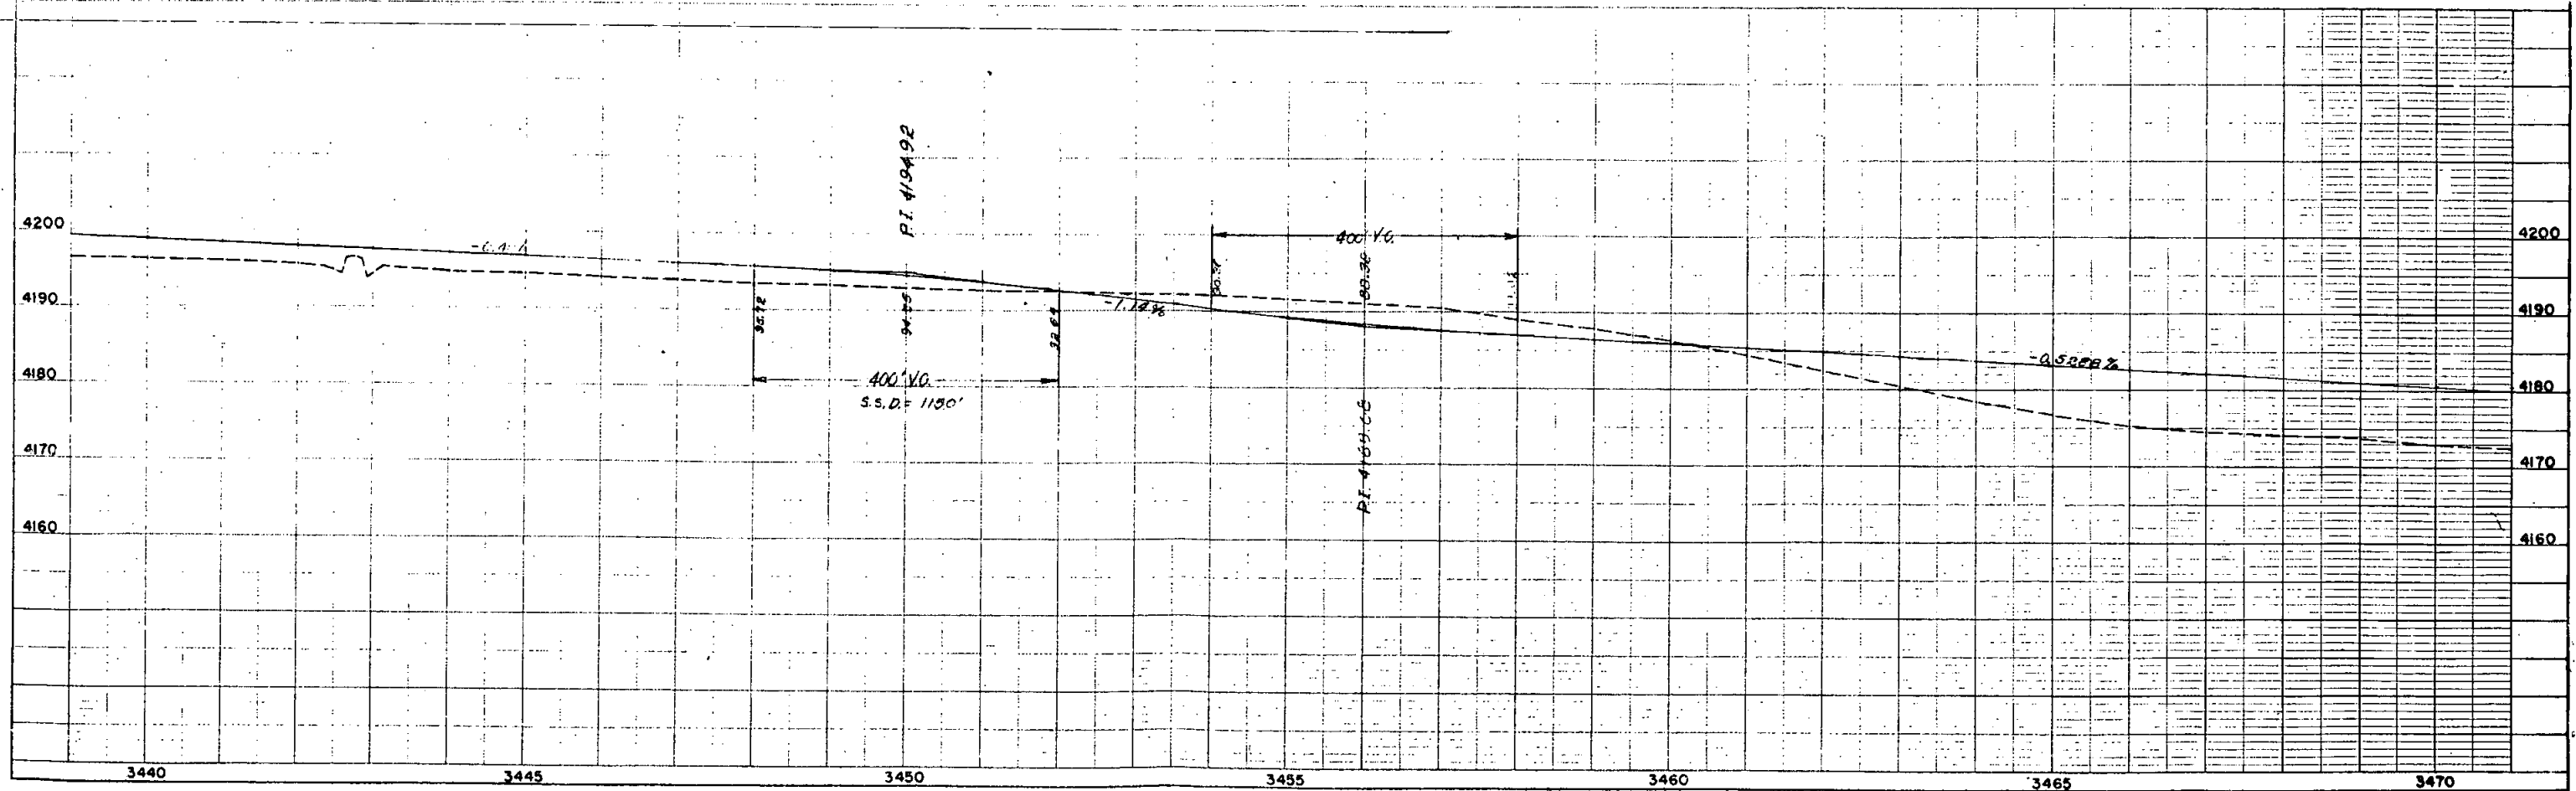 

K₂S PLATE 1, PLAN-PROFILE
FUGITEL & ESSER CO.

REVISIONS	

FEDERAL ROAD REGION NO.	DISTRICT	PROJ. NO.	SHEET NO.	TOTAL SHEETS
9	COLORADO	I 70-5(8)443	16	

RIGHT OF WAY
3Mi East of Bethune to Burlington

N.E. 1/4, Sec. 6
T.9S., R.44W.
③ Floren & Dorothy J. Kuhn, J.T.

N.W. 1/4, Sec. 5
T.9S., R.44W.
④ Marvin H. & Georgeanna Grusing, J.T.
Exceptions


S.W. 1/4, Sec. 5
T.9S., R.44W.
Marvin H. & Georgeanna Grusing, J.T.
Exceptions

S.E. 1/4, Sec. 6
T.9S., R.44W.
Albert P. & Barbara M. Jacobs, J.T.

N.W. 1/4, Sec. 6
T.9S., R.44W.
② Delmer Zweggardt
Exceptions

S.E. 1/4, Sec. 1
T.9S., R.45W.

S.W. 1/4, Sec. 6
T.9S., R.44W.
① Baughman Farms, Inc.

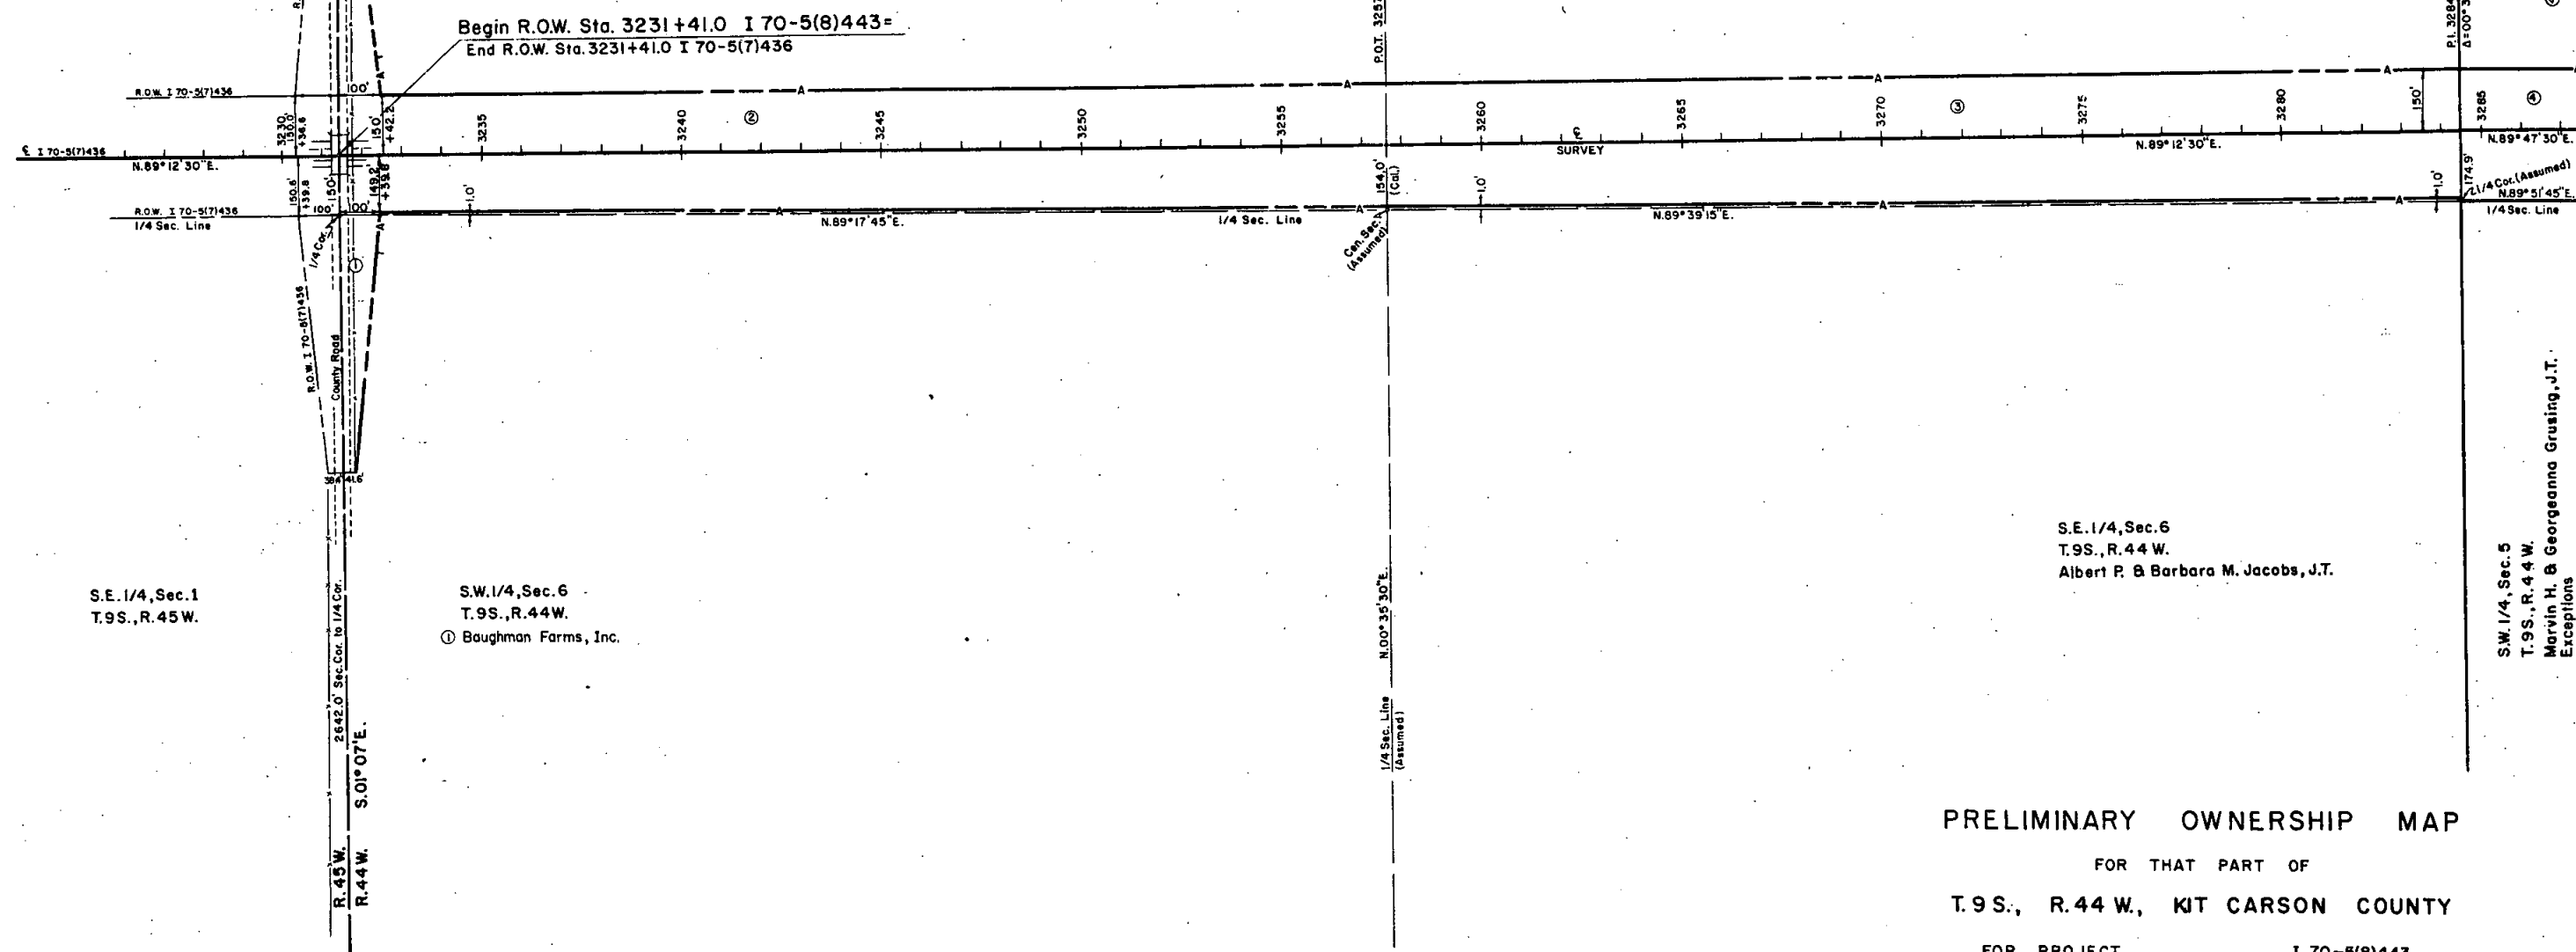

PRELIMINARY OWNERSHIP MAP

FOR THAT PART OF
T.9S., R.44W., KIT CARSON COUNTY

FOR PROJECT I 70-5(8)443


DATE: SCALE: 1" = 200'

NOTE
Recommended Minimum Right Of Way For This Project
is _____, Each Side Of Project Center Line.

FEDERAL ROAD REGION NO.	DISTRICT	PROJ. NO.	SHEET NO.	TOTAL SHEETS
9	COLORADO	I 70-5(8)443	17	

REVISIONS			FEDERAL ROAD REGION NO.	DISTRICT	PROJ. NO.	SHEET NO.	TOTAL SHEETS
			9	COLORADO	I 70-5(8)443	18	

RIGHT OF WAY
3Mi East of Bethune to Burlington

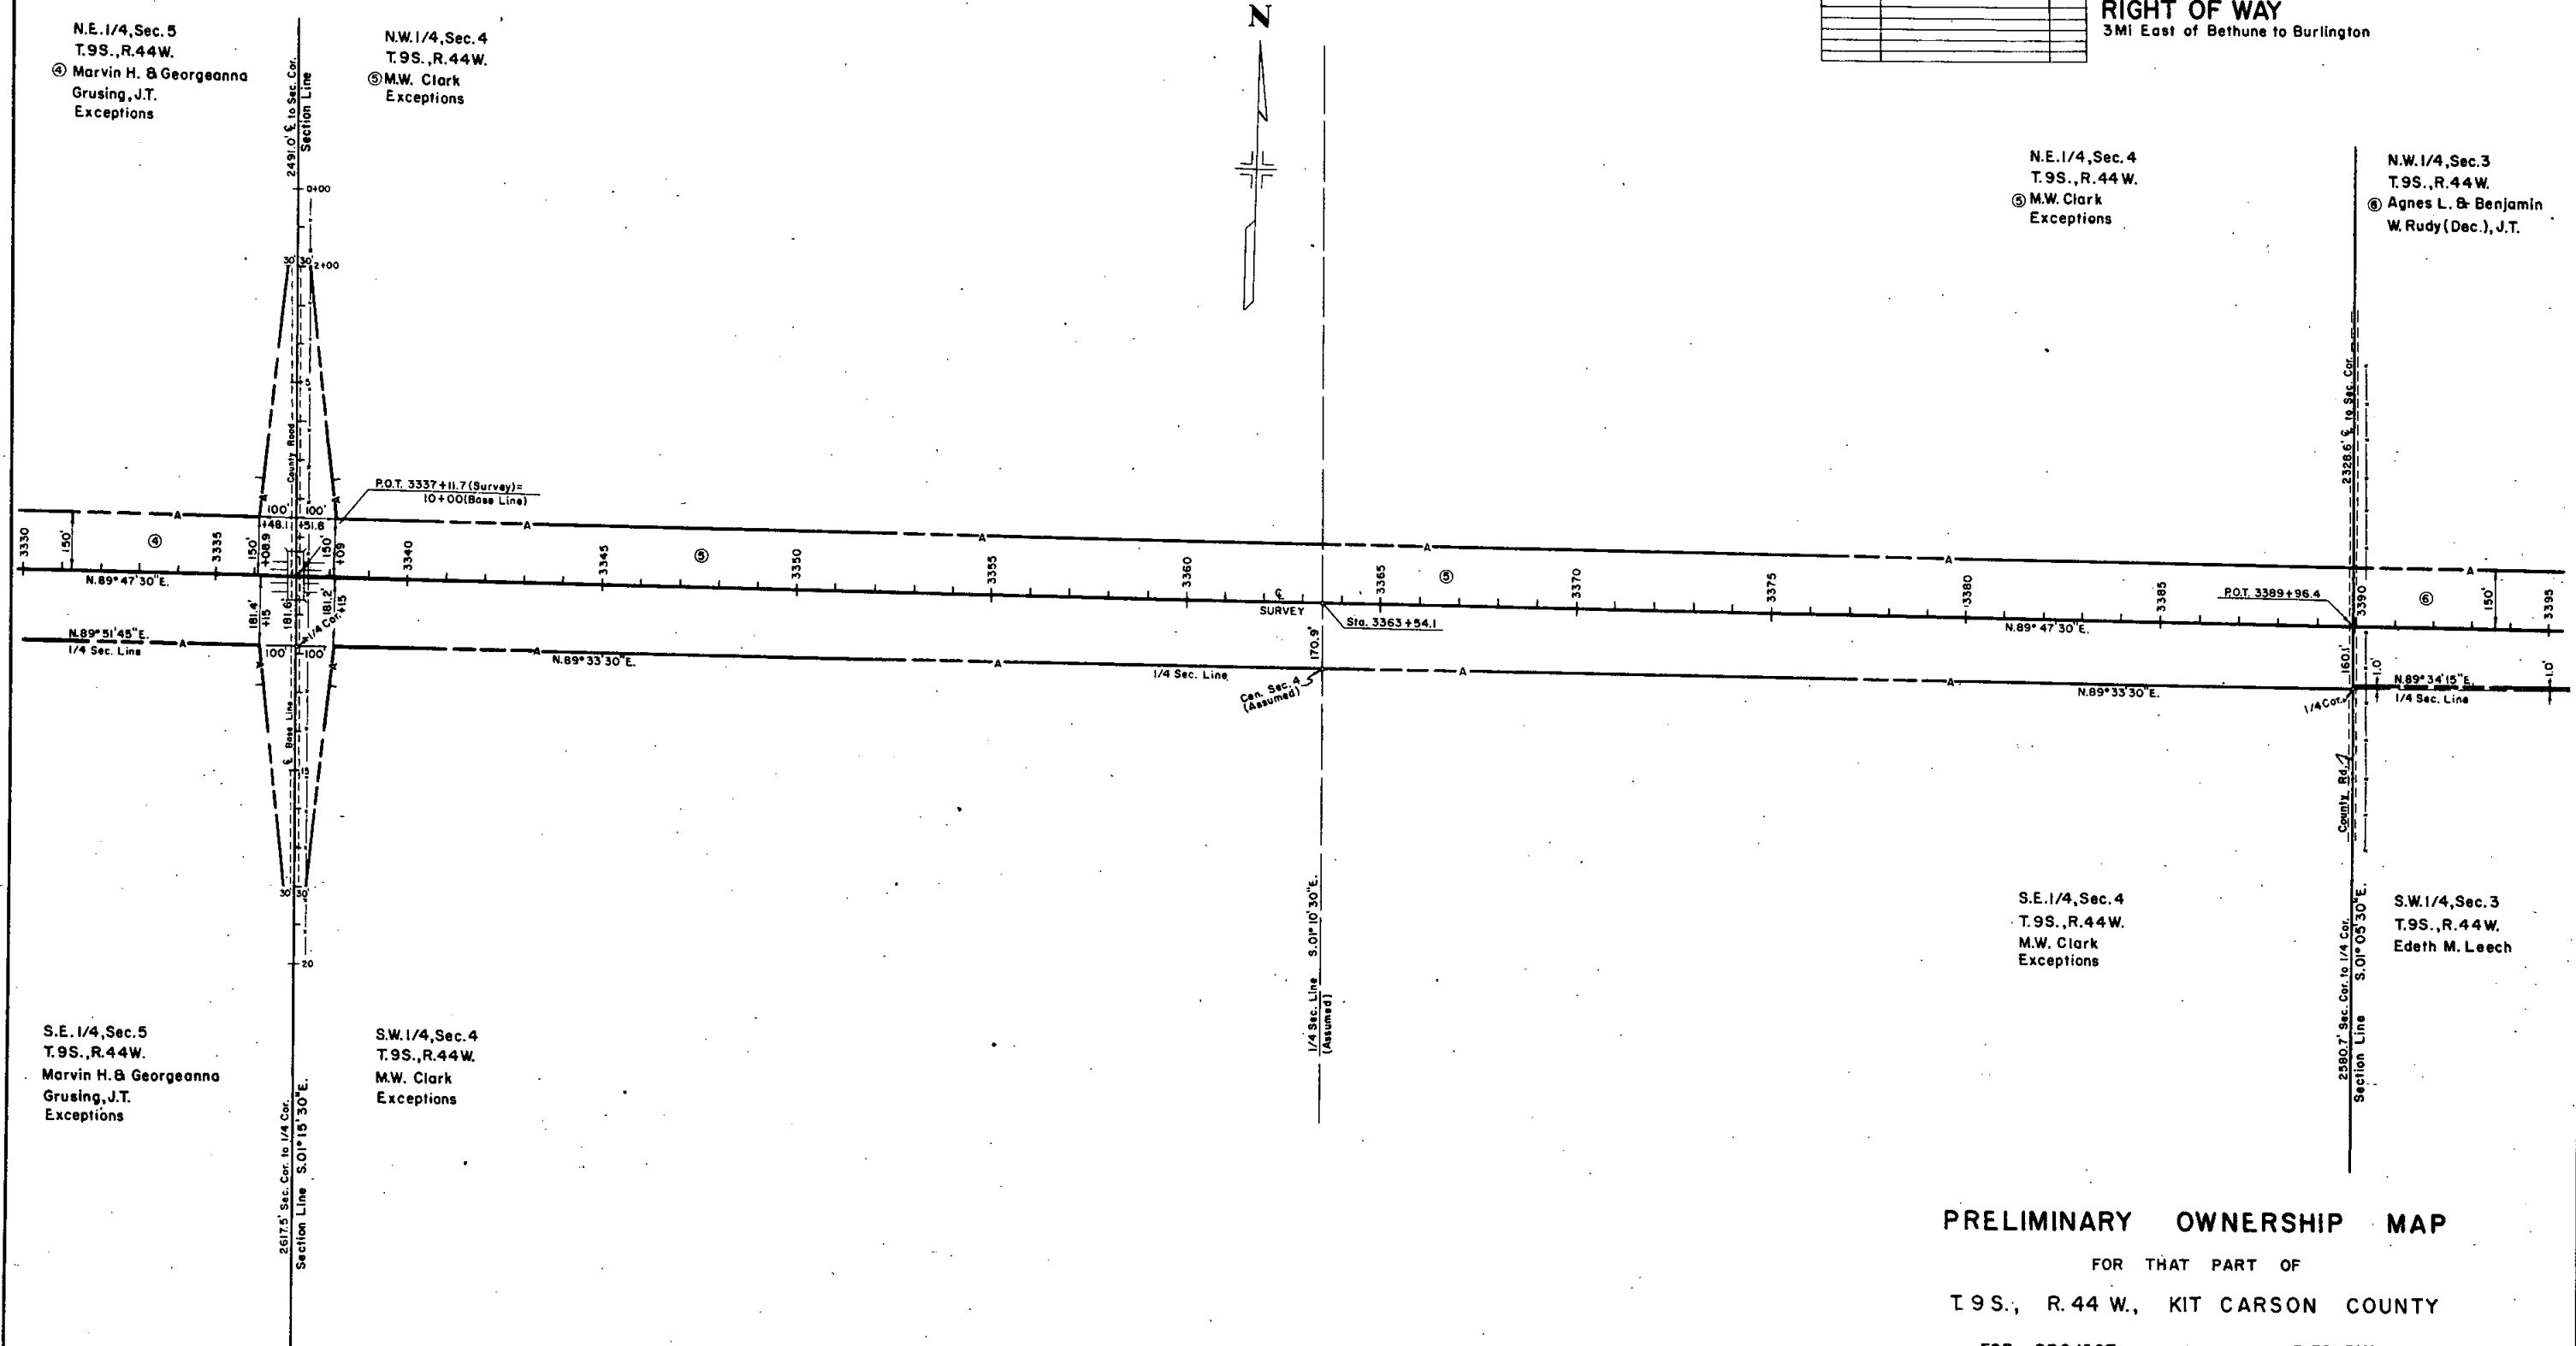

PRELIMINARY OWNERSHIP MAP

FOR THAT PART OF
T 9 S., R. 44 W., KIT CARSON COUNTY


FOR PROJECT I 70-5(8)443

DATE: SCALE: 1" = 200'

NOTE
Recommended Minimum Right Of Way For This Project
Is _____, Each Side Of Project Center Line.

FEDERAL ROAD REGION NO.	DISTRICT	PROJ. NO.	SHEET NO.	TOTAL SHEETS
9	COLORADO	I 70-5(8)443	19	

3Mi East of Bethune to Burlington

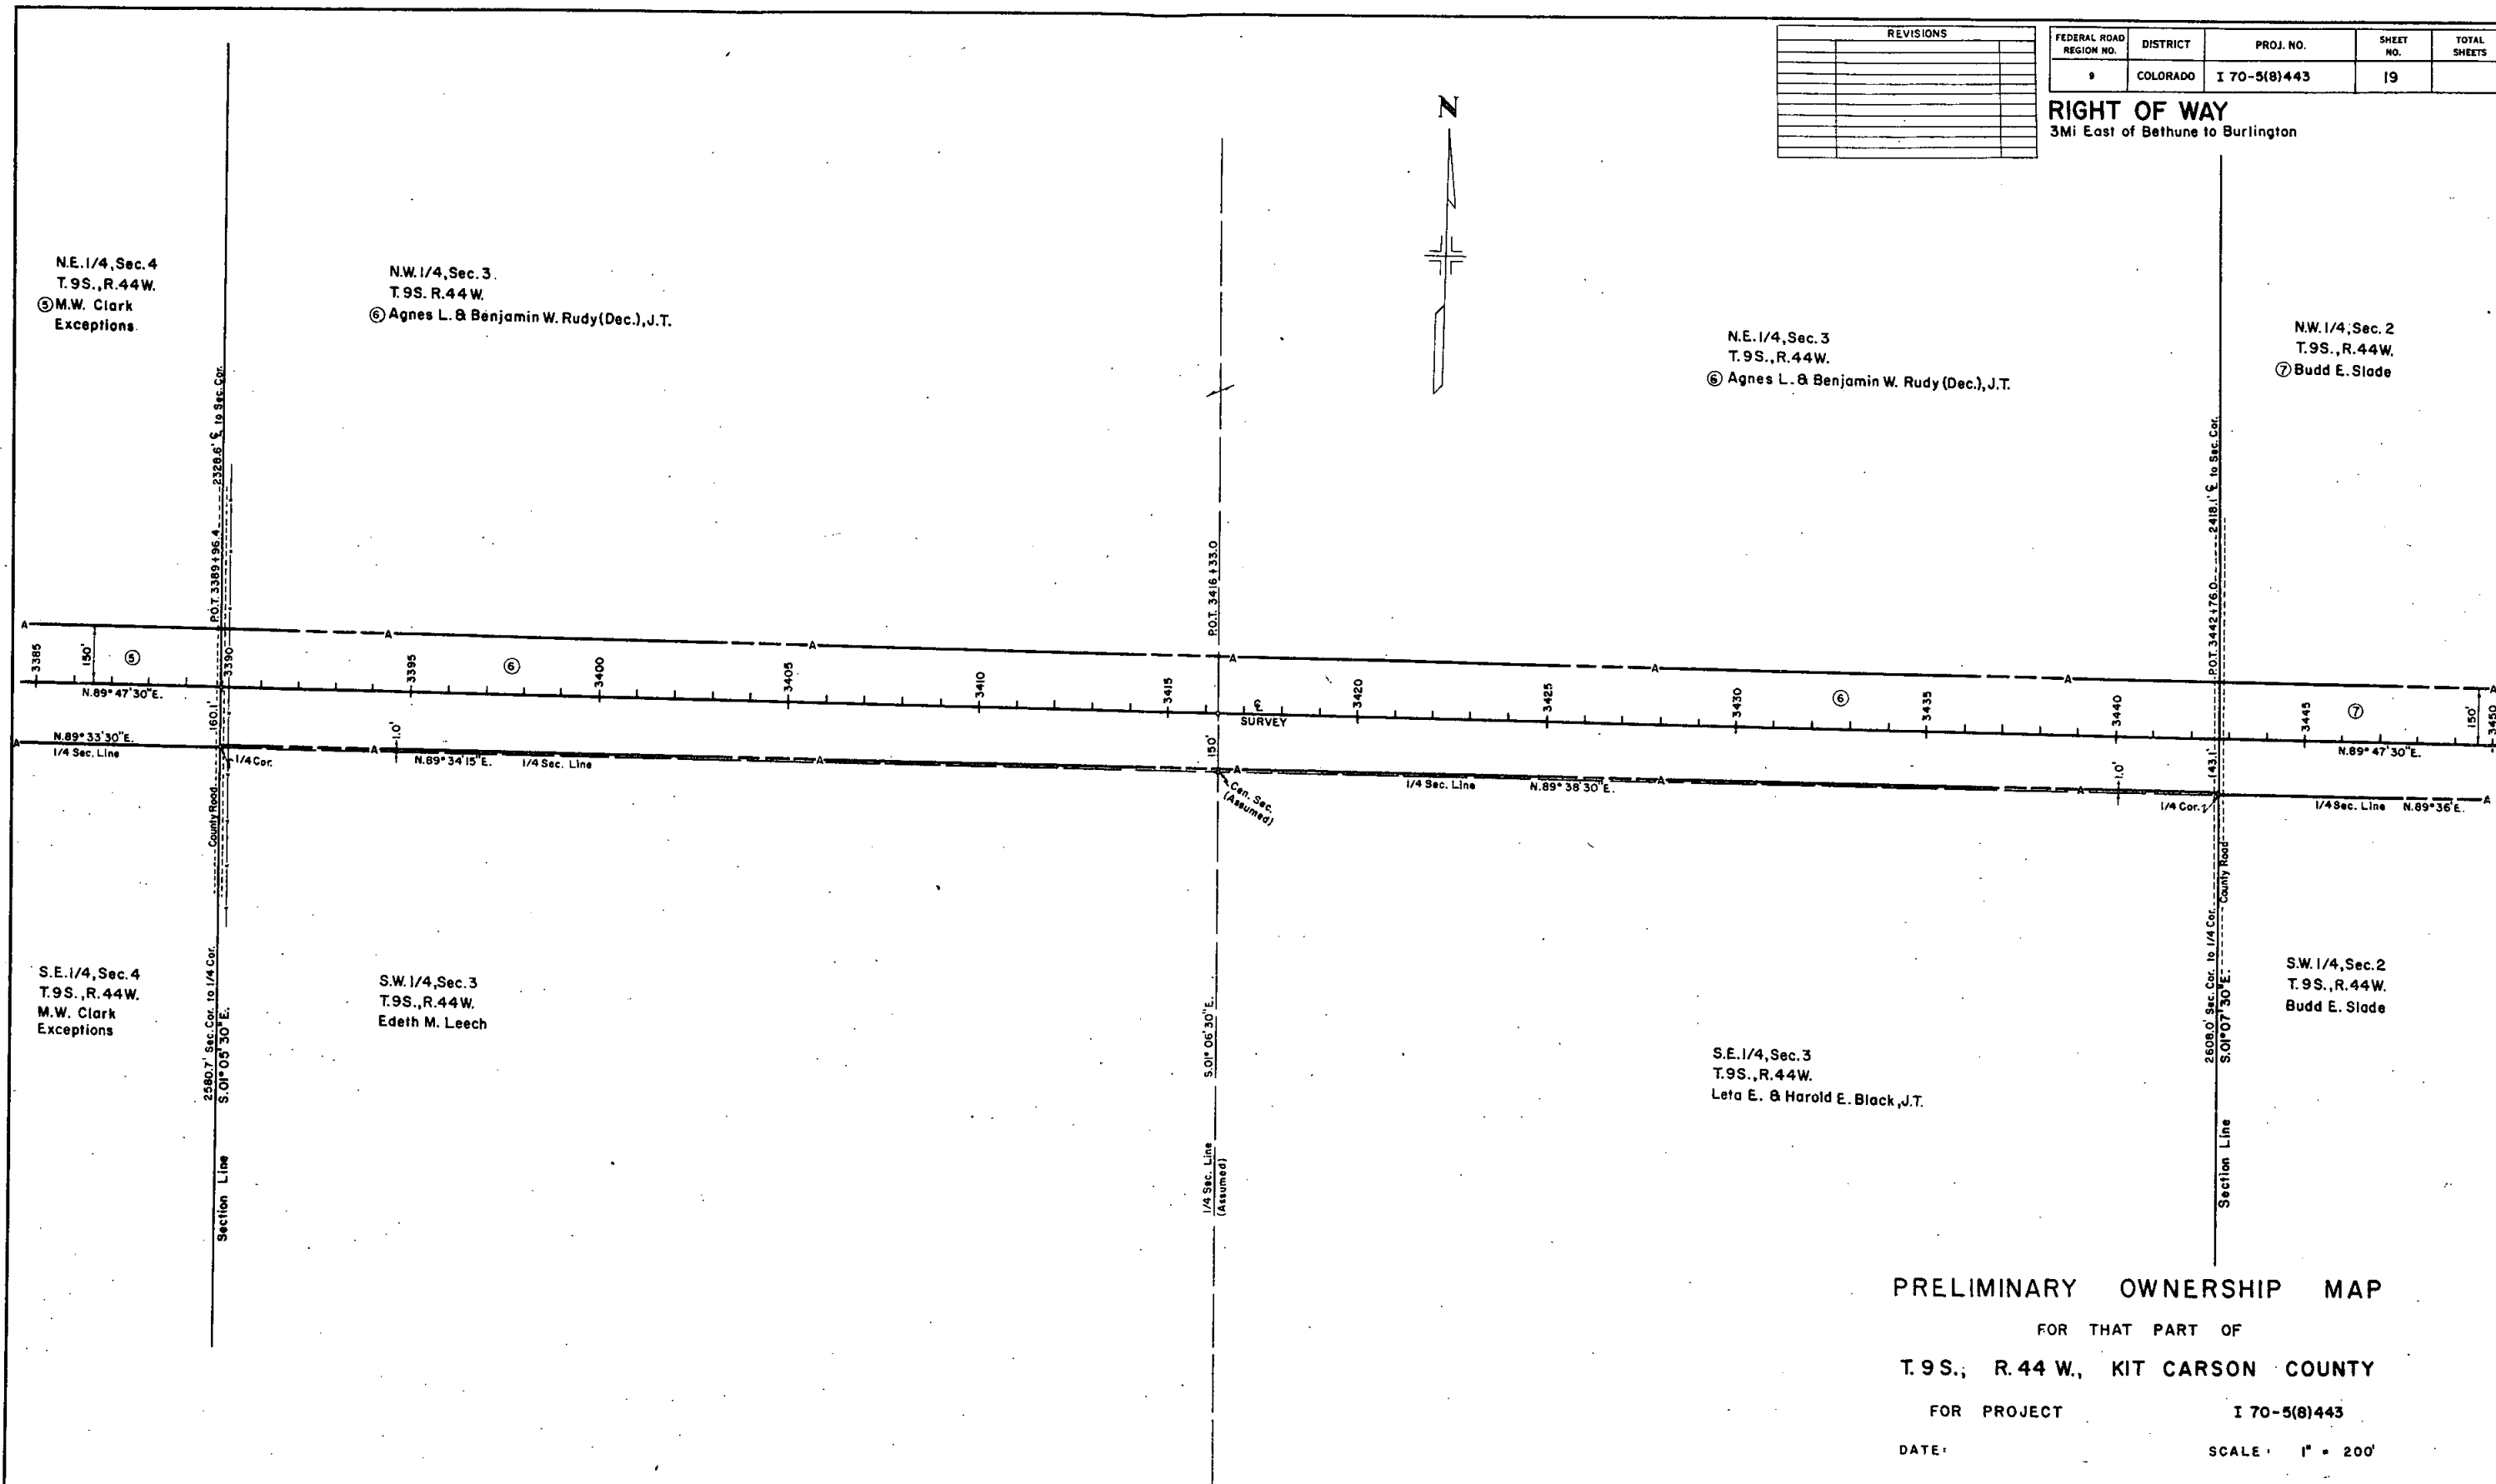


SCALE : 1" = 200'

NOTE

Recommended Minimum Right Of Way For This Project
is _____, Each Side Of Project Center Line.

FEDERAL ROAD REGION NO.	DISTRICT	PROJ. NO.	SHEET NO.	TOTAL SHEETS
9	COLORADO	I 70-5(8)443	20	

3 Mi East of Bethune to Burlington

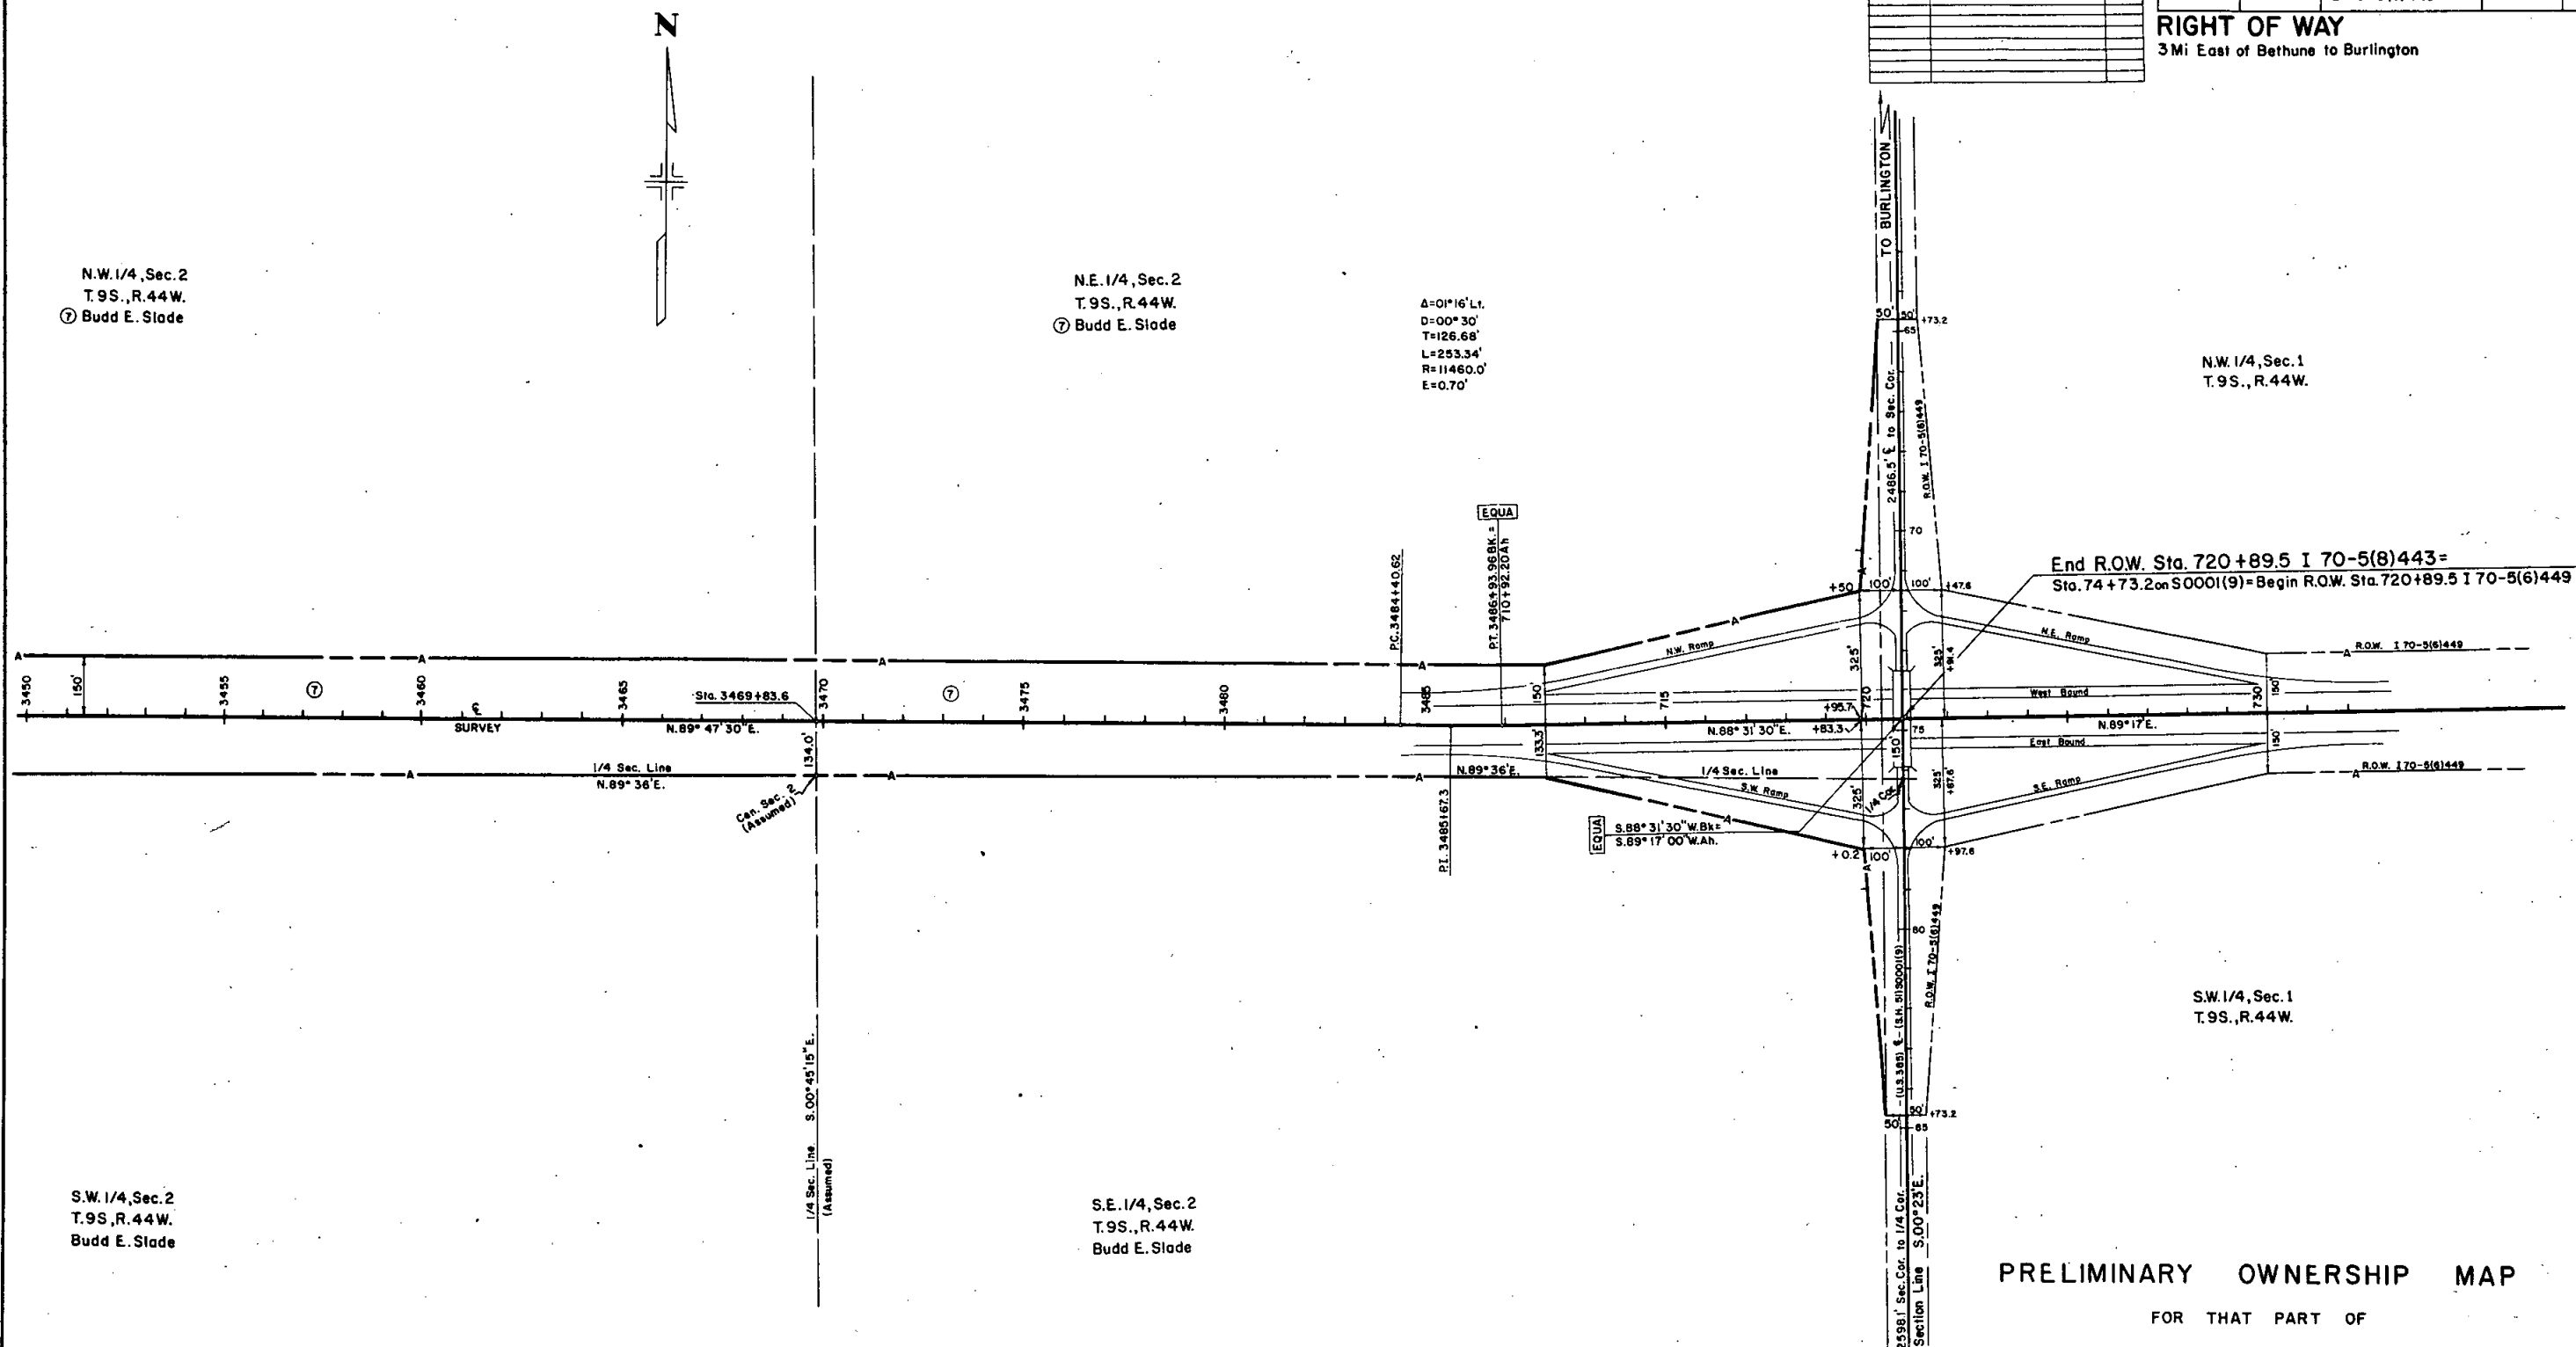

DATE: SCALE: 1" = 200'

Recommended Minimum Right Of Way For This Project
is _____, Each Side Of Project Center Line.