

STATE DEPARTMENT OF HIGHWAYS

DIVISION OF HIGHWAYS—STATE OF COLORADO

CONVENTIONAL SIGNS

County Line
Township or Range Line
Land Lines
Property or Tract Line
City Limits
Railroad
Existing Road
New Road

Control of Access
Access denied by Deed
Right of Way Line
Protected by Freeway (Virgin Location)
Top of Cuts
Toe of Fills
Barbed Wire Fence
Chain Link Fence
Woven Wire-Combination Fence
Snow Fence
Wood Fence
Deer Fence

Trees
Deciduous
Coniferous

Tel. & Teleg. Lines
Electric Lines
Elec. Trans. Tower
Buried Tel. Cable
Buried Electric Cable
Gas Main
Oil Main
Water Main
Sanitary Sewers
Storm Sewers

Road Approaches
Section Corner
Center of Section

Culverts & Drains
Proposed
Existing
Existing (To be dashed)
Bridges
Existing (To be dashed)

PLAN AND PROFILE OF PROPOSED FEDERAL AID PROJECT NO. 176-1(45) SEC. 2 STATE HIGHWAY NO. 76 MORGAN COUNTY

RIGHT OF WAY

SCALE OF ORIGINAL DRAWINGS

PLAN SHEETS 1" = 100'
DETAIL SHEETS 1" =
OWNERSHIP MAPS 1" = 400'

R.O.W. LENGTH OF PROJECT = 8.610 MILES

FEDERAL ROAD REGION NO.	DIVISION	PROJECT NO.	SHEET NO.
VIII	COLORADO	176-1(45) SEC. 2	1

REVISIONS		
9-27-76	Add Bg. & End Const. Sta.	B.G.
1-26-77	Rev. End of R.O.W.	J.B.
3-31-77	Change Const. Proj. No.	D.J.F.

RIGHT OF WAY
WIGGINS—EAST
N. FRONT. RD.

INDEX OF SHEETS
1 TITLE SHEET
2-4A TABULATION OF PROPERTIES
5-20A PLAN SHEETS
21-25 OWNERSHIP MAPS

STA. 2155+00.0 W.B. BEGIN CONST. 176-1(47) 63
= 27.0' LT. STA. 2155+00.0 ON IN 003-1(6)

STA. 2155+00.0 E.B. BEGIN CONST. 176-1(47) 63
= 83.0' RT. STA. 2155+00.0 ON IN 003-1(6)

STA. 2103+75.6 BEGIN R.O.W.
176-1(45) SEC. 2 N. FRONT. RD.
= STA. 10+00 ON US 39 SURVEY


STA. 2103+87.6 BEGIN CONST.
176-1(45) 62

STA. 2527+00 END CONST.
176-1(45) 62

STA. 2556+61.3 END R.O.W. 176-1(45) SEC. 2
= STA. 2556+61.3 ON FI 003-1(4)

NOTE:

EXISTING R.O.W. BEARINGS AND DISTANCES
ON PROJECTS 180S-1(9) AND FI 003-1(4)
ADJUSTED TO AGREE WITH NEW SURVEY
INFORMATION FOR PROJECT 176-1(45) SEC. 2.

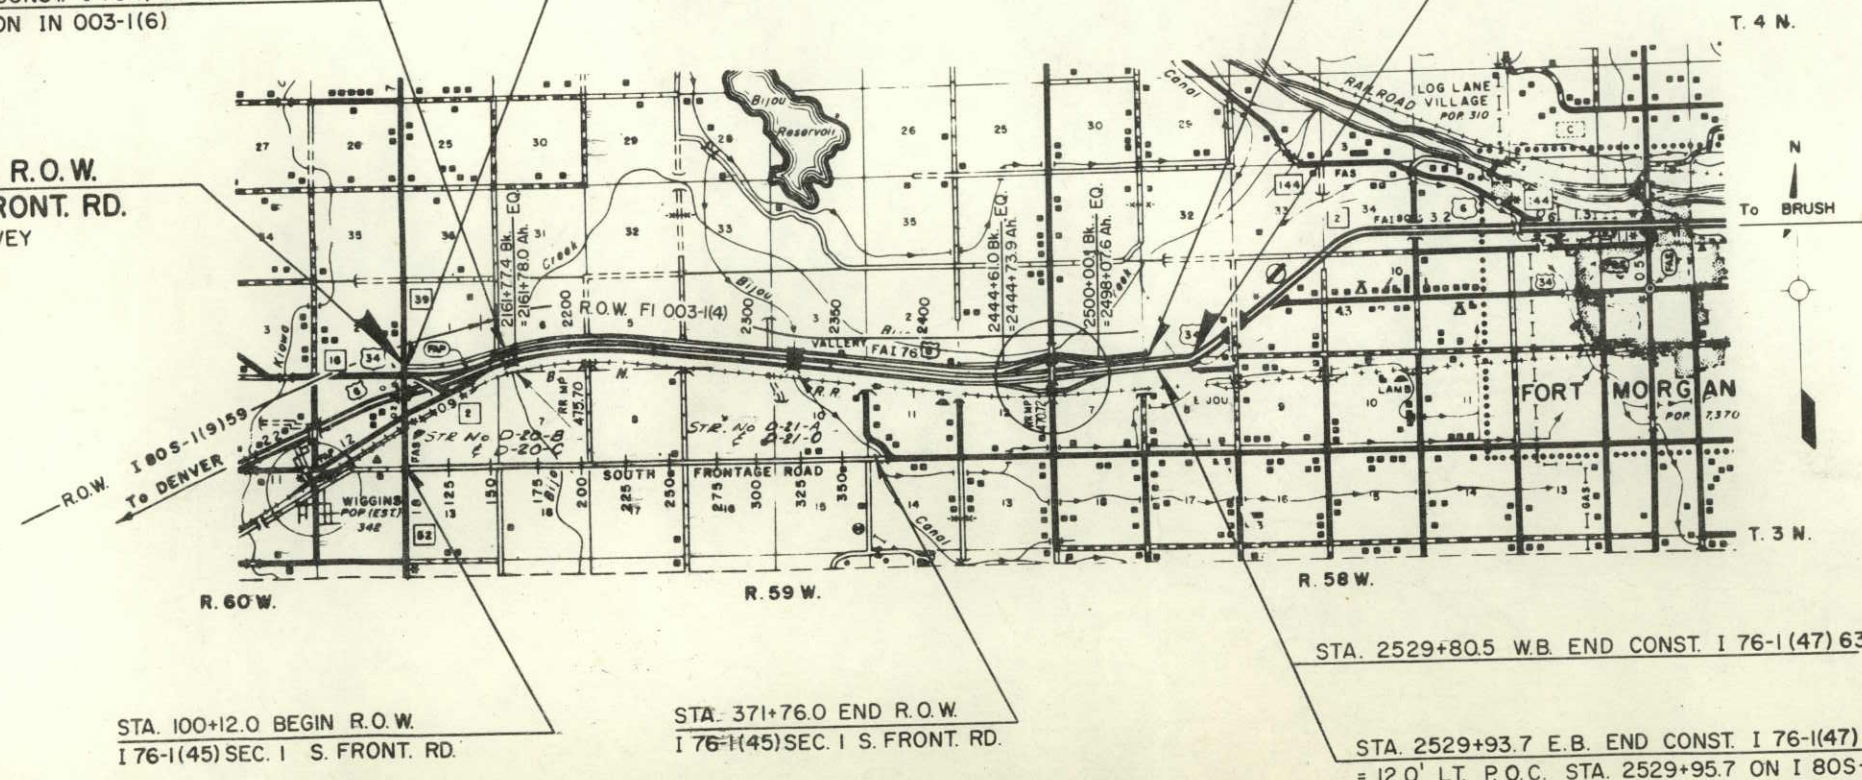

DIVISION OF HIGHWAYS

APPROVED: *[Signature]* 3/21/76
CHIEF ENGINEER DATE

DEPARTMENT OF TRANSPORTATION
FEDERAL HIGHWAY ADMINISTRATION

APPROVED: _____ DATE _____
DIVISION ADMINISTRATOR

R. O. W. TABULATION OF PROPERTIES IN

MORGAN

COUNTY S.H. No. 76 PROJ. I 76-1(45) Sec. 2

FEDERAL ROAD DIVISION NO.	DISTRICT	PROJECT NO.	SHEET NO.
8	COLORADO	I 76-1(45) Sec. 2	2

RIGHT OF WAY WIGGINS-EAST
NORTH FRONTAGE ROAD

PARCEL NO.	OWNER	ADDRESS	LOCATION	AREA IN ACRES				PURCHASE DATA					REMARKS	NO.
				PARCEL	TO BE ACQUIRED	REMAINDER		LAND	IMPROV'M'TS	DAMAGE	MISC.	TOTAL		
			6th P.M. T. 3 N., R. 60 W.			LT.	RT.							
101	SKELLY OIL CO.	P.O. BOX 1650 TULSA, OKLAHOMA 74100	SW 1/4 SW 1/4 SEC. 1	1.739	1.739	3.3±	0							
102	JIMMY HAJIME NUKAYA & GRACE T. NUKAYA, J.T.	RT. 1 WIGGINS, COLO. 80654	S 1/2 SW 1/4 SEC. 1	2.063	2.063	304±	0							
103	WILLIS DALLESKE	950 TASMAN DR., NO. 285 SUNNYVALE, CALIF. 94086	S 1/2 SE 1/4 SEC. 1	1.339	1.339	143±	0							
			T. 3 N., R. 59 W.											
104	EARL L. MUSTAIN <i>See Sheet 2A</i>	BOX 228 YUMA, COLO. 80759	S 1/2 SW 1/4 SEC. 6	15.015	15.015	112±	8±							
105	LOUISE G. LARRICK	7805 S. VALLEY HWY. ENGLEWOOD, COLO. 80110	S 1/2 SE 1/4 SEC. 6 & S 1/2 SW 1/4 SEC. 5	4.993	4.993	351±	71±							
106	CHARLES W. WAMPLER	RT. 6, BOX 113 HARRISONBURG, VA. 22801	S 1/2 SE 1/4 SEC. 5	3.179	3.179	113±	195±							
107	HUBER KALBACH & MARGARET KALBACH	5991 HELLMAN AVE. ALTA LOMA, CALIF. 91701	S 1/2 SW 1/4 SEC. 4	3.134	3.134	208±	2±							
108 Rev.	BERT C. ROSS	RT. 1 FT. MORGAN, COLO. 80701	S 1/2 SE 1/4 SEC. 4 & NE 1/4 NE 1/4 SEC. 9	2.803	2.803	389±	0							

RIGHT OF WAY WIGGINS-EAST
NORTH FRONTAGE ROAD

R.O.W. TABULATION OF PROPERTIES IN MORGAN COUNTY S.H. No. 76 PROJ. I 76-1(45) Sec. 2

PARCEL NO.	OWNER	ADDRESS	LOCATION	AREA IN ACRES				PURCHASE DATA					REMARKS	NO.
				PARCEL	TO BE ACQUIRED	REMAINDER		LAND	IMPROV'M'TS	DAMAGE	MISC.	TOTAL		
			6th P.M. T. 3 N. , R. 60 W.			LT.	RT.							
101	SKELLY OIL CO.	P.O. BOX 1650 TULSA, OKLAHOMA 74100	SW 1/4 SW 1/4 SEC. 1	1.739	1.739	3.3±	0							
102	JIMMY HAJIME NUKAYA & GRACE T. NUKAYA, J.T.	RT. 1 WIGGINS, COLO. 80654	S 1/2 SW 1/4 SEC. 1	2.063	2.063	304±	0							
103	WILLIS DALLESE	950 TASMAN DR., NO. 285 SUNNYVALE, CALIF. 94086	S 1/2 SE 1/4 SEC. 1	1.339	1.339	143±	0							
			T. 3 N., R. 59 W.											
104	EARL L. MUSTAIN	BOX 228 YUMA, COLO. 80759	S 1/2 SW 1/4 SEC. 6	15.015	15.015	112±	8±							
105	LOUISE G. LARRICK	7805 S. VALLEY HWY. ENGLEWOOD, COLO. 80110	S 1/2 SE 1/4 SEC. 6 & S 1/2 SW 1/4 SEC. 5	4.993	4.993	351±	71±							
106	CHARLES W. WAMPLER	RT. 6, BOX 113 HARRISONBURG, VA. 22801	S 1/2 SE 1/4 SEC. 5	3.179	3.179	113±	195±							
107	HUBER KALBACH & MARGARET KALBACH	5991 HELLMAN AVE. ALTA LOMA, CALIF. 91701	S 1/2 SW 1/4 SEC. 4	3.134	3.134	208±	2±							
108 Rev.	BERT C. ROSS	RT. 1 FT. MORGAN, COLO. 80701	S 1/2 SE 1/4 SEC. 4 & NE 1/4 NE 1/4 SEC. 9	2.803	2.803	389±	0							

64X CDOT TO
Richard T. Charpentier, Sr.
Book 1131 Pg. 119

R.O.W. TABULATION OF PROPERTIES IN MORGAN COUNTY S.H.No. 76 PROJ. I 76-1(45)Sec. 2

FEDERAL ROAD DIVISION NO.	DISTRICT	PROJECT NO.	SHEET NO.
8	COLORADO	I 76-1(45)Sec. 2	4

RIGHT OF WAY WIGGINS-EAST NORTH FRONTAGE ROAD

PARCEL NO.	OWNER	ADDRESS	LOCATION	AREA IN ACRES			PURCHASE DATA				REMARKS	NO.
				PARCEL	TO BE ACQUIRED	REMAINDER	LAND	IMPROV'M'TS	DAMAGE	MISC.		
			6th P.M. T. 3 N., R. 59 W.			L.T.						
117	CECIL V. POE	215 IVANHOE DENVER, COLO. 80220	E 1/2 NE 1/4 SEC. 12 & NW 1/4 SEC. 12	6.757	6.757	SEE PAR. 115						
119 Rev.	NELLIE KINLEY	RT. 2, BOX 198 FT. MORGAN, COLO. 80701	NE 1/4 SEC. 12	21.388	20.713	228± 0						
ER-120	BURLINGTON NORTHERN R. R.		SE 1/4 NE 1/4 SEC. 12 & SW 1/4 NW 1/4 SEC. 7, T. 3 N., R. 58 W.	3.697	3.697	0 0						
121	HAROLD R. STARK & BILLIE L. STARK, J. T.	RT. 2 FT. MORGAN, COLO. 80701	SE 1/4 NE 1/4 SEC. 12	1.637	1.119	0 235±						
			T. 3 N., R. 58 W.									
122 Rev. 2	DEAN I. KIRK & ETHEL DOROTHY KIRK, J. T.	RT. 2 FT. MORGAN, COLO. 80701	SW 1/4 NW 1/4 SEC. 7	0.926	0.406	0 257±						
123	DEAN I. KIRK & ETHEL DOROTHY KIRK, J. T.	RT. 2 FT. MORGAN, COLO. 80701	SW 1/4 NW 1/4 SEC. 7	1.791	1.766	SEE PAR. 122						
123-A	JESSIE R. HUNSAKER 1/2 GEORGE W. HUNSAKER 1/4 LORA M. JOHNSON 1/4		SE 1/4 NW 1/4 SEC. 7	0.011	0.011	0 0						
124 Rev.	GRACE M. KINLEY	RT. 2 FT. MORGAN, COLO. 80701	N 1/2 NW 1/4 SEC. 7	19.142	18.492	60± 0						



R.O.W. TABULATION OF PROPERTIES IN MORGAN COUNTY S.H.No. 76 PROJ. I 76-1(45)Sec. 2

FEDERAL ROAD DIVISION NO.	DISTRICT	PROJECT NO.	SHEET NO.
8	COLORADO	I 76-1(45)Sec. 2	4 A

WIGGINS-EAST
NORTH FRONTAGE ROAD

PARCEL NO.	OWNER	ADDRESS	LOCATION	AREA IN ACRES			PURCHASE DATA					REMARKS	NO.
				PARCEL	TO BE ACQUIRED	REMAINDER	LAND	IMPROV'M'TS	DAMAGE	MISC.	TOTAL		
			T. 3 N., R. 58 W., 6th P.M.			LT. RT.						REVISIONS	
												9-27-76 Add TE-119-A	B.G.
												1-26-77 Addd TER-104, 127 Rev. & 127-A	J.E.R.
												5-31-77 Addd TE-128	D.L.F.
												6-8-77 Add Note to 127 A	T.G.
125	FLOYD DEAL	423 ENSIGN, FT. MORGAN, COLO. 80701	NW 1/4 NE 1/4 SEC. 7	3.071	3.071	32± 0							
126 Rev.	FLOYD DEAL	423 ENSIGN, FT. MORGAN, COLO. 80701	NE 1/4 NE 1/4 SEC. 7	1.685	0.208	32± 0							
127 Rev.	JAMES W. THOMPSON & KATHERINE L. THOMPSON, JT.	10495 BRIGHTON ROAD, HENDERSON, COLO. 80640	NW 1/4 NW 1/4 SEC. 8	1.355	1.355	168± 0						FOR FUTURE FRONTAGE ROAD AND DETOUR	127 Rev.
127A	JAMES W. THOMPSON & KATHERINE L. THOMPSON, JT.	10495 BRIGHTON ROAD HENDERSON, COLO. 80640	N 1/2 N 1/2 SEC. 8	0.576	0.576	See Par. 127 Rev.						NO FHWA PARTICIPATION	127A
	TEMPORARY EASEMENTS		T. 3 N., R. 59 W., 6th P.M.										
TER-104	BURLINGTON NORTHERN R.R.		S. 1/2 SEC. 6, S. 1/2 SEC. 5, NE 1/4 SEC. 11, NW 1/4 SEC. 12	9.625								FOR FILL SLOPE	TER 104
			T. 3 N., R. 59 W., 8										
			NE 1/4 SEC. 7 T. 3 N., R. 58 W.										
TE-113	CLIFFORD A. TRIPP & JERRY TRIPP	BOX 775 FT. MORGAN, COLO. 80701	N 1/2 NW 1/4 SEC. 11	0.829								IRRIGATION DITCH	TE-113
TE-116	HILL OIL CO. A COLORADO CORP.	RT. 2 FT. MORGAN, COLO. 80701	NE 1/4 NE 1/4 SEC. 11	0.092								ROAD APPROACH	TE-116
TE-119	DELETED												
TE-119A	NELLIE KINLEY	RT. 2, BOX 198, FT. MORGAN, CO. 80701	NE 1/4 SEC. 12	0.046								ROAD APPROACH	TE 119-A
			T. 3 N., R. 58 W.										
TE-126	FLOYD DEAL	423 ENSIGN FT. MORGAN, COLO. 80701	NE 1/4 NE 1/4 SEC. 7	0.268								SLOPE EASEMENT	TE-126
TE-128	MARK C. HASTINGS, HARRY NESOM, JR. & BETTY ANN HARVEY	17211 COUNTY RD. 14 FT. MORGAN, COLO. 80701	SE 1/4 SEC. 5	0.290								ROAD APPROACH (NO FHWA PARTICIPATION)	TE-128



SW 4 SEC. 1
T. 3 N., R. 60 W.

NOTE:

Existing R.O. W. bearings and distances on projects I 80S-1(9) and FI 003-1(4) adjusted to agree with new survey information for project I 76-1(45) Sec. 2.

101 SKELLY OIL CO.
P.O. BOX 1650
TULSA, OKLA. 74100

102 JIMMY HAJIME NUKAYA &
GRACE T. NUKAYA J.T.
RT. 1
WIGGINS, COLO. 80654

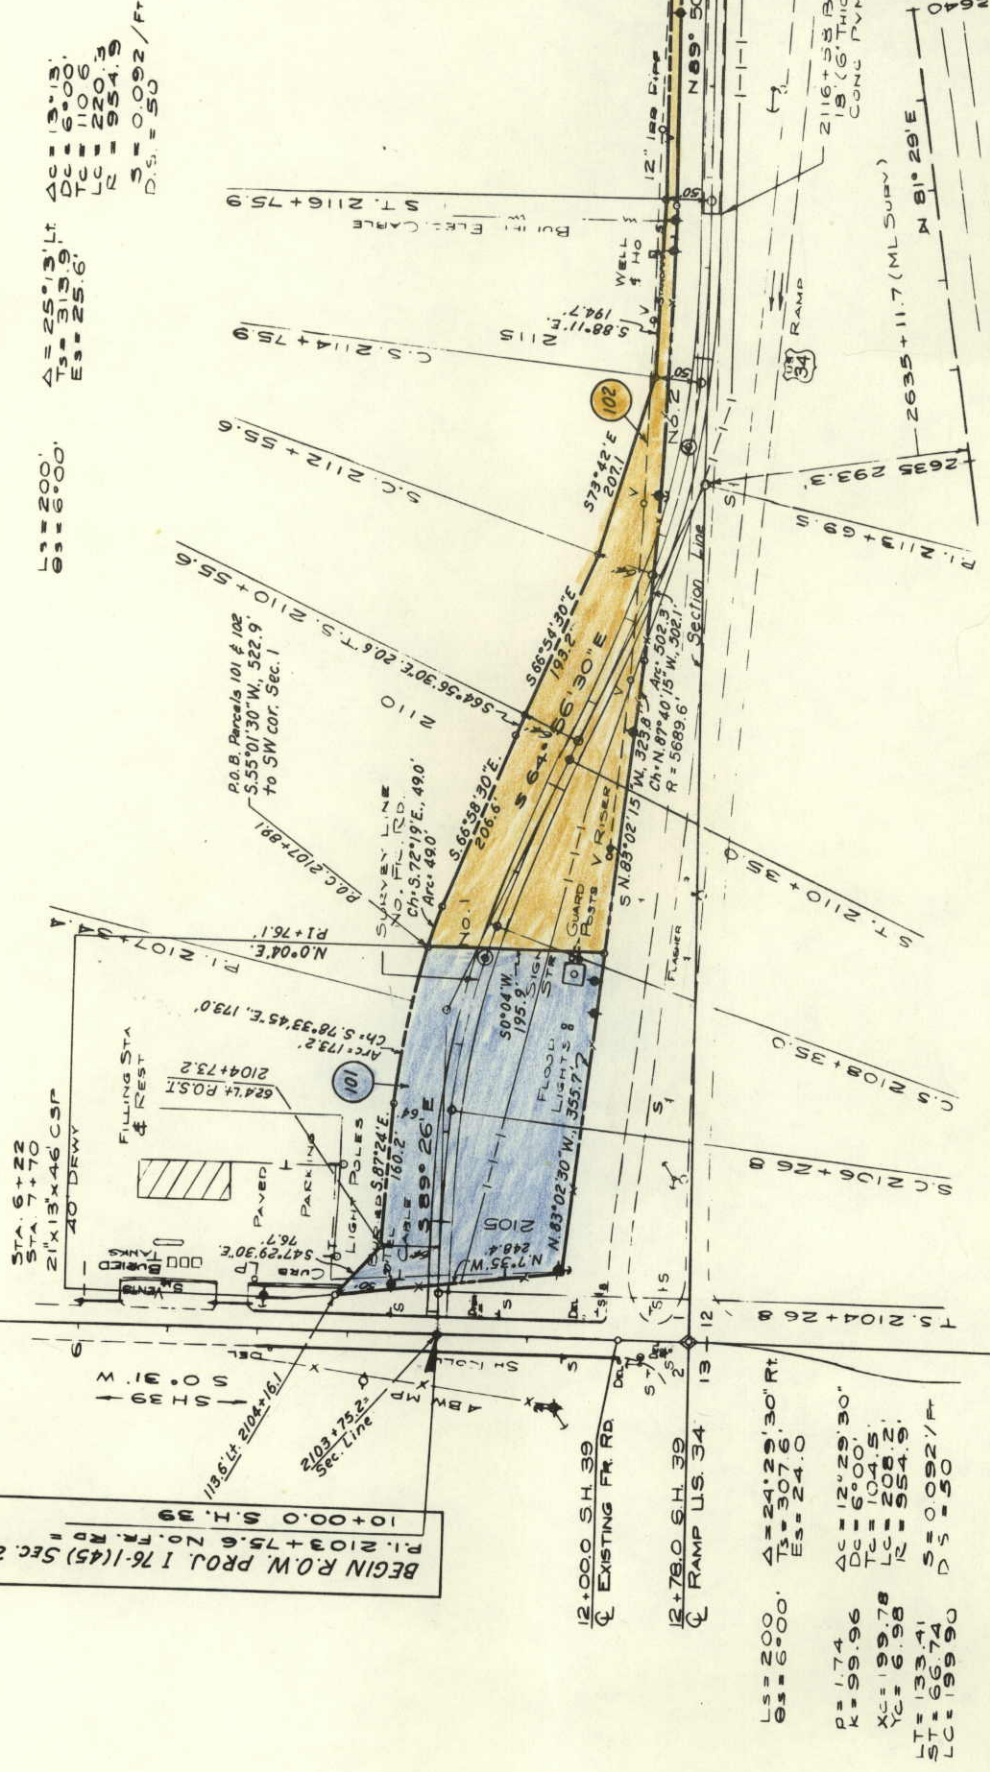 

FEDERAL ROAD REGION NO.	DIVISION	PROJ. NO.	SHEET NO.	TOTAL SHEETS
VIII	COLORADO	176-1(45)sec.2	5	

**RIGHT OF WAY
WIGGINS - EAST
N. FRONT. RD.**

[illegible]


SE 4 SEC. 1
T. 3 N., R. 60 W.

[illegible]

WILLIS DALLESE
950 TASMAN DR. #285
SUNNYVALE, CALIF. 94086

STUCKEYS
PERMIT No. 04686

201 JIMMY HAJIME NUKAYA &
GRACE T. NUKAYA J.T.
RT. 1
WIGGINS, COLO. 80654

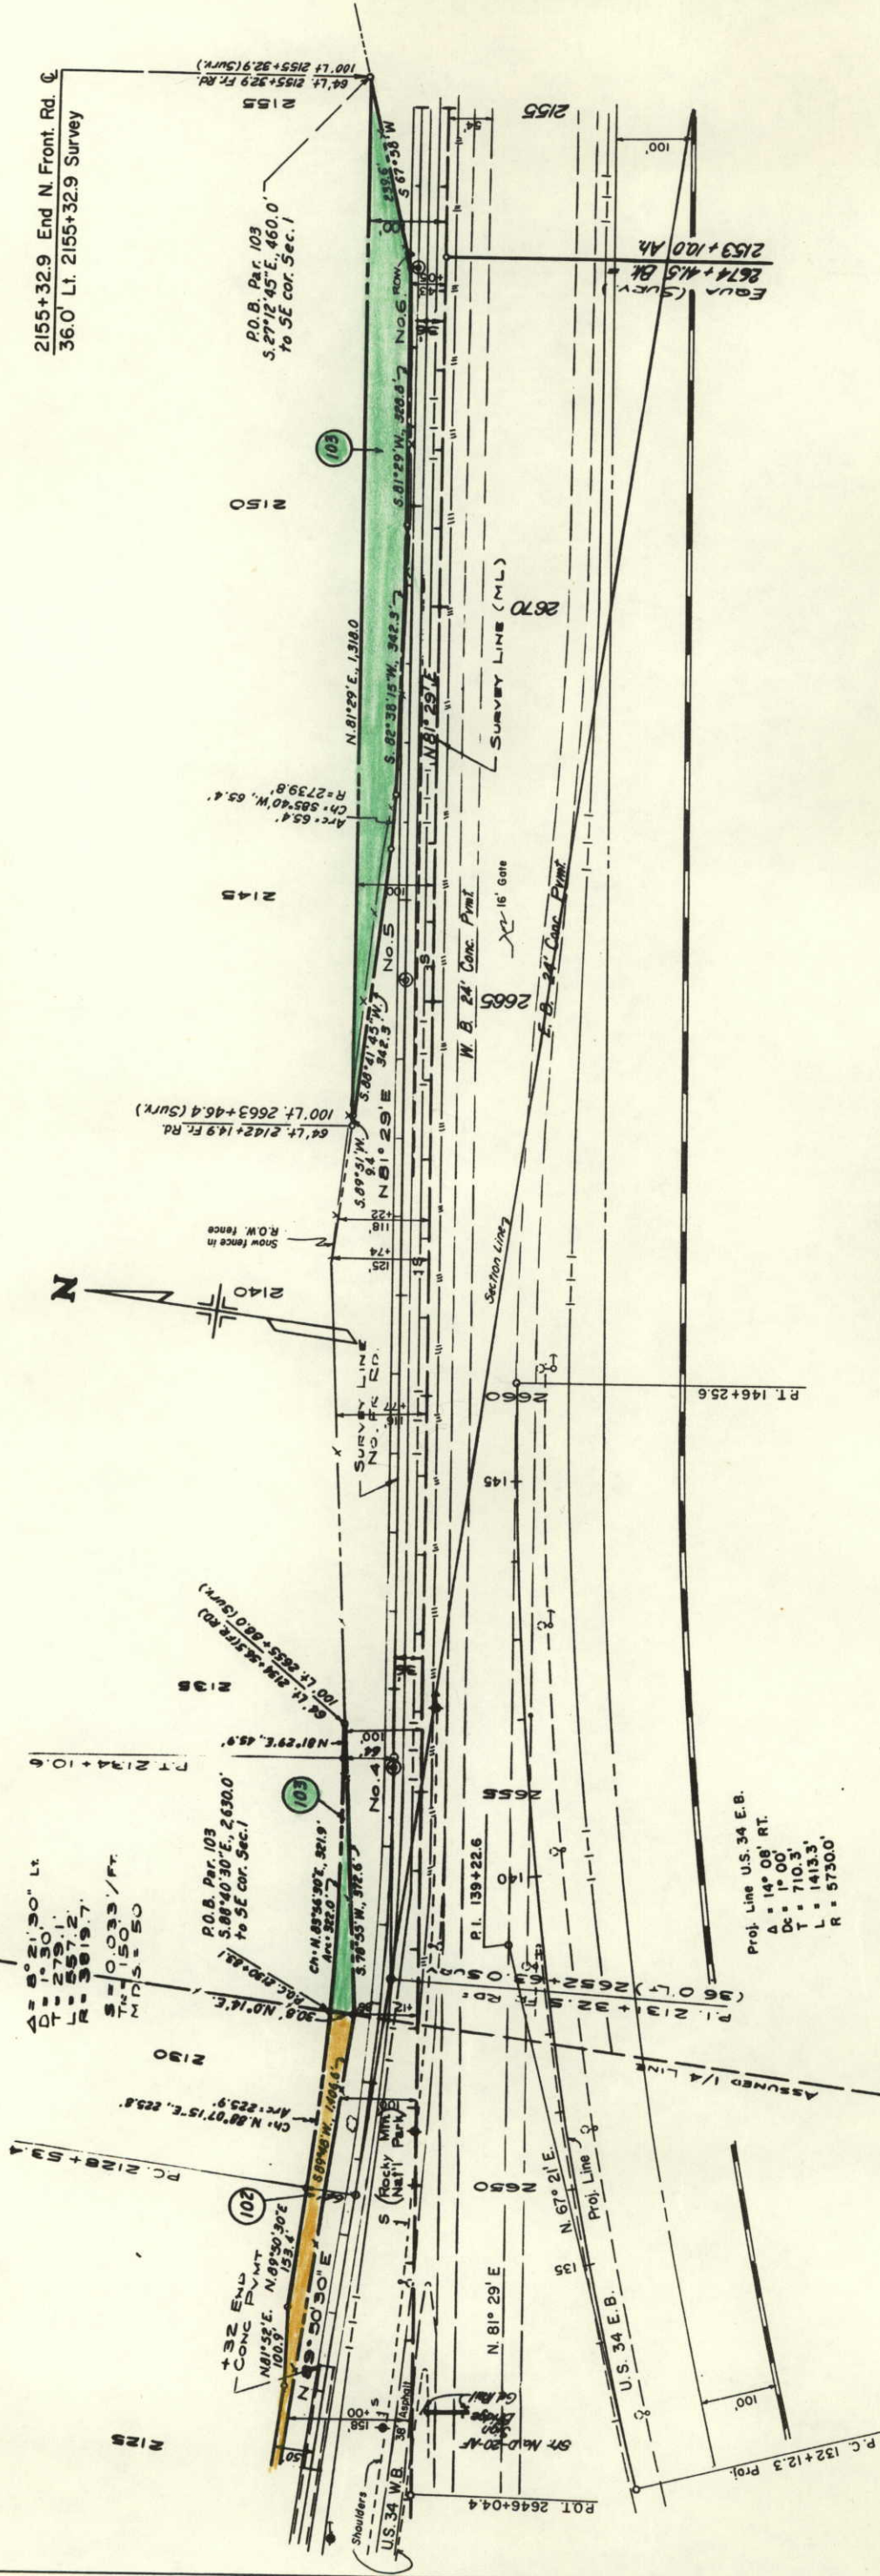


NE 1/4 SEC. 12
T. 3 N., R. 60 W.

[illegible]

REVISIONS
 TER-104

See
Sheet 7A

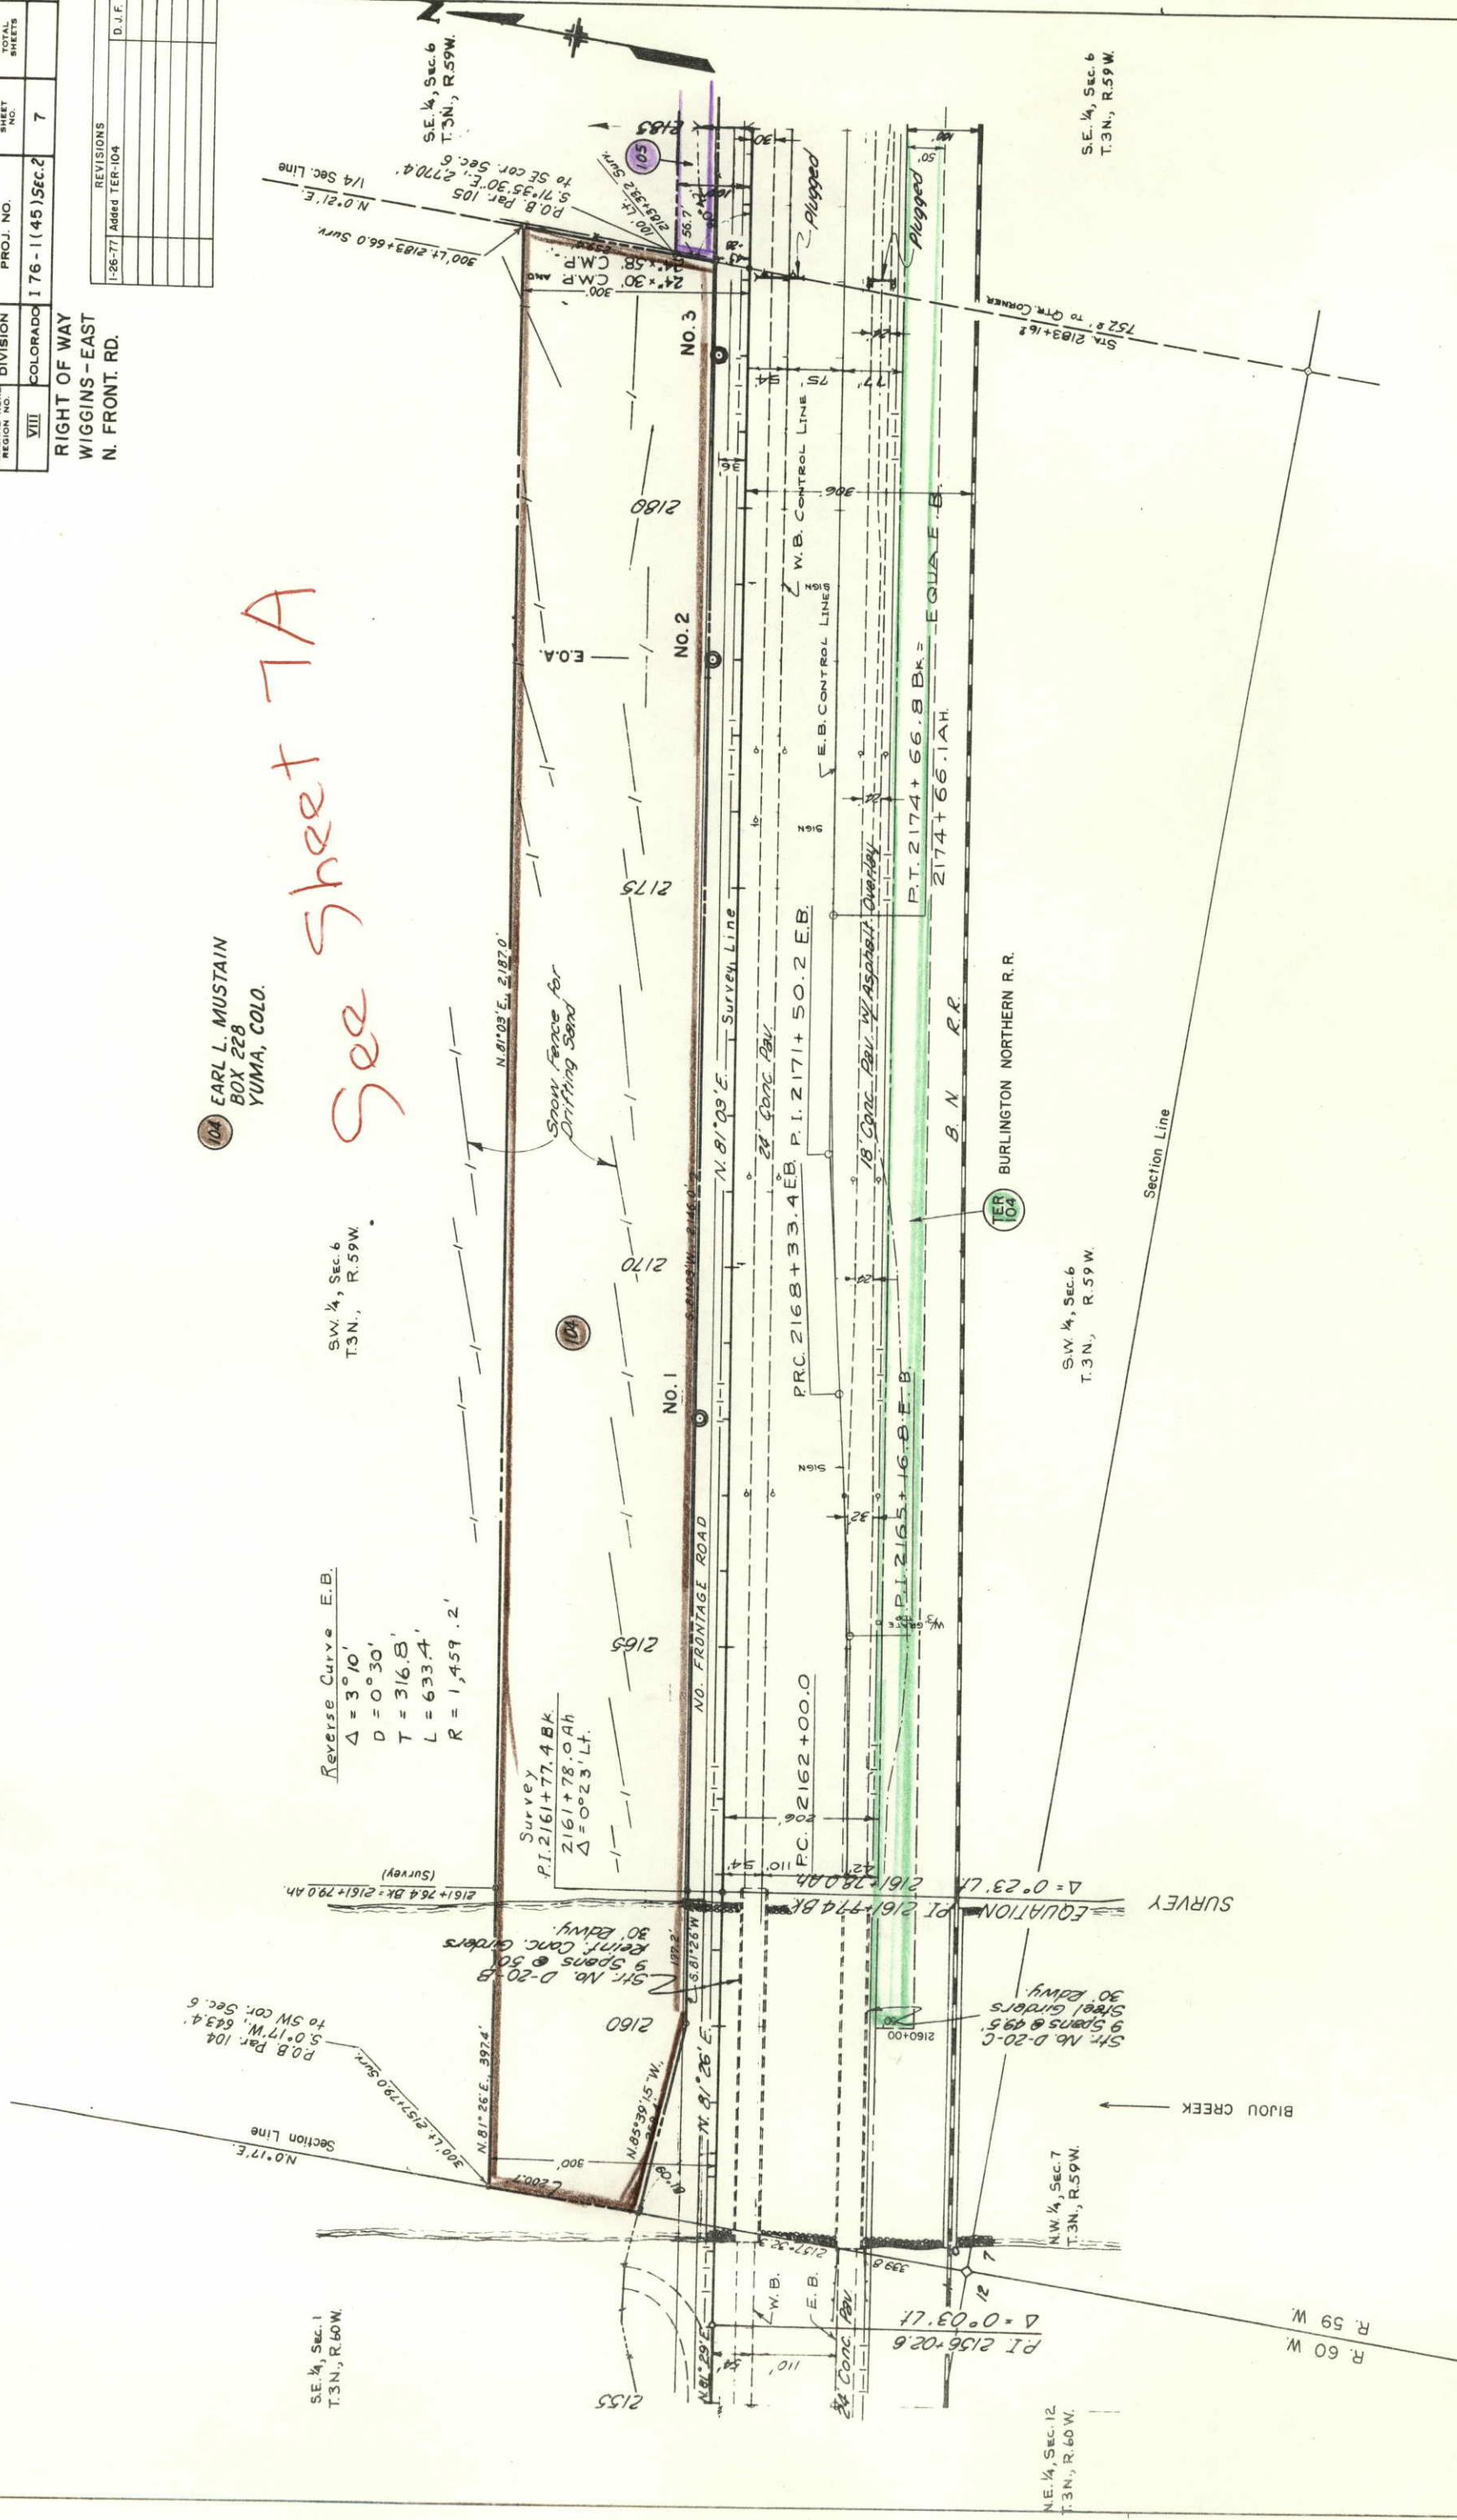

FEDERAL ROAD REGION NO.	DIVISION	PROJ. NO.	SHEET NO.	TOTAL SHEETS
VIII	COLORADO	176-1(45)Sec.2	7A	

RIGHT OF WAY
WIGGINS-EAST
N. FRONT. RD.

REVISIONS	D.J.F.
1-26-77 Added TER-104	

104
EARL L. MUSTAIN
BOX 228
YUMA, COLO.

104
X
CDOT TO
Richard T. Charpentier, Sr.
Booth 1131 Page 119

Reverse Curve E.B.
 $\Delta = 3^{\circ}10'$
 $D = 0^{\circ}30'$
 $T = 316.8'$
 $L = 633.4'$
 $R = 1,459.2'$

SE 1/4, Sec. 1
T.3N., R.60W


SW 1/4, Sec. 6
T.3N., R.59W.


NE 1/4, Sec. 12
T.3N., R.60W


NW 1/4, Sec. 7
T.3N., R.59W.

SW 1/4, Sec. 6
T.3N., R.59W

SE 1/4, Sec. 6
T.3N., R.59W

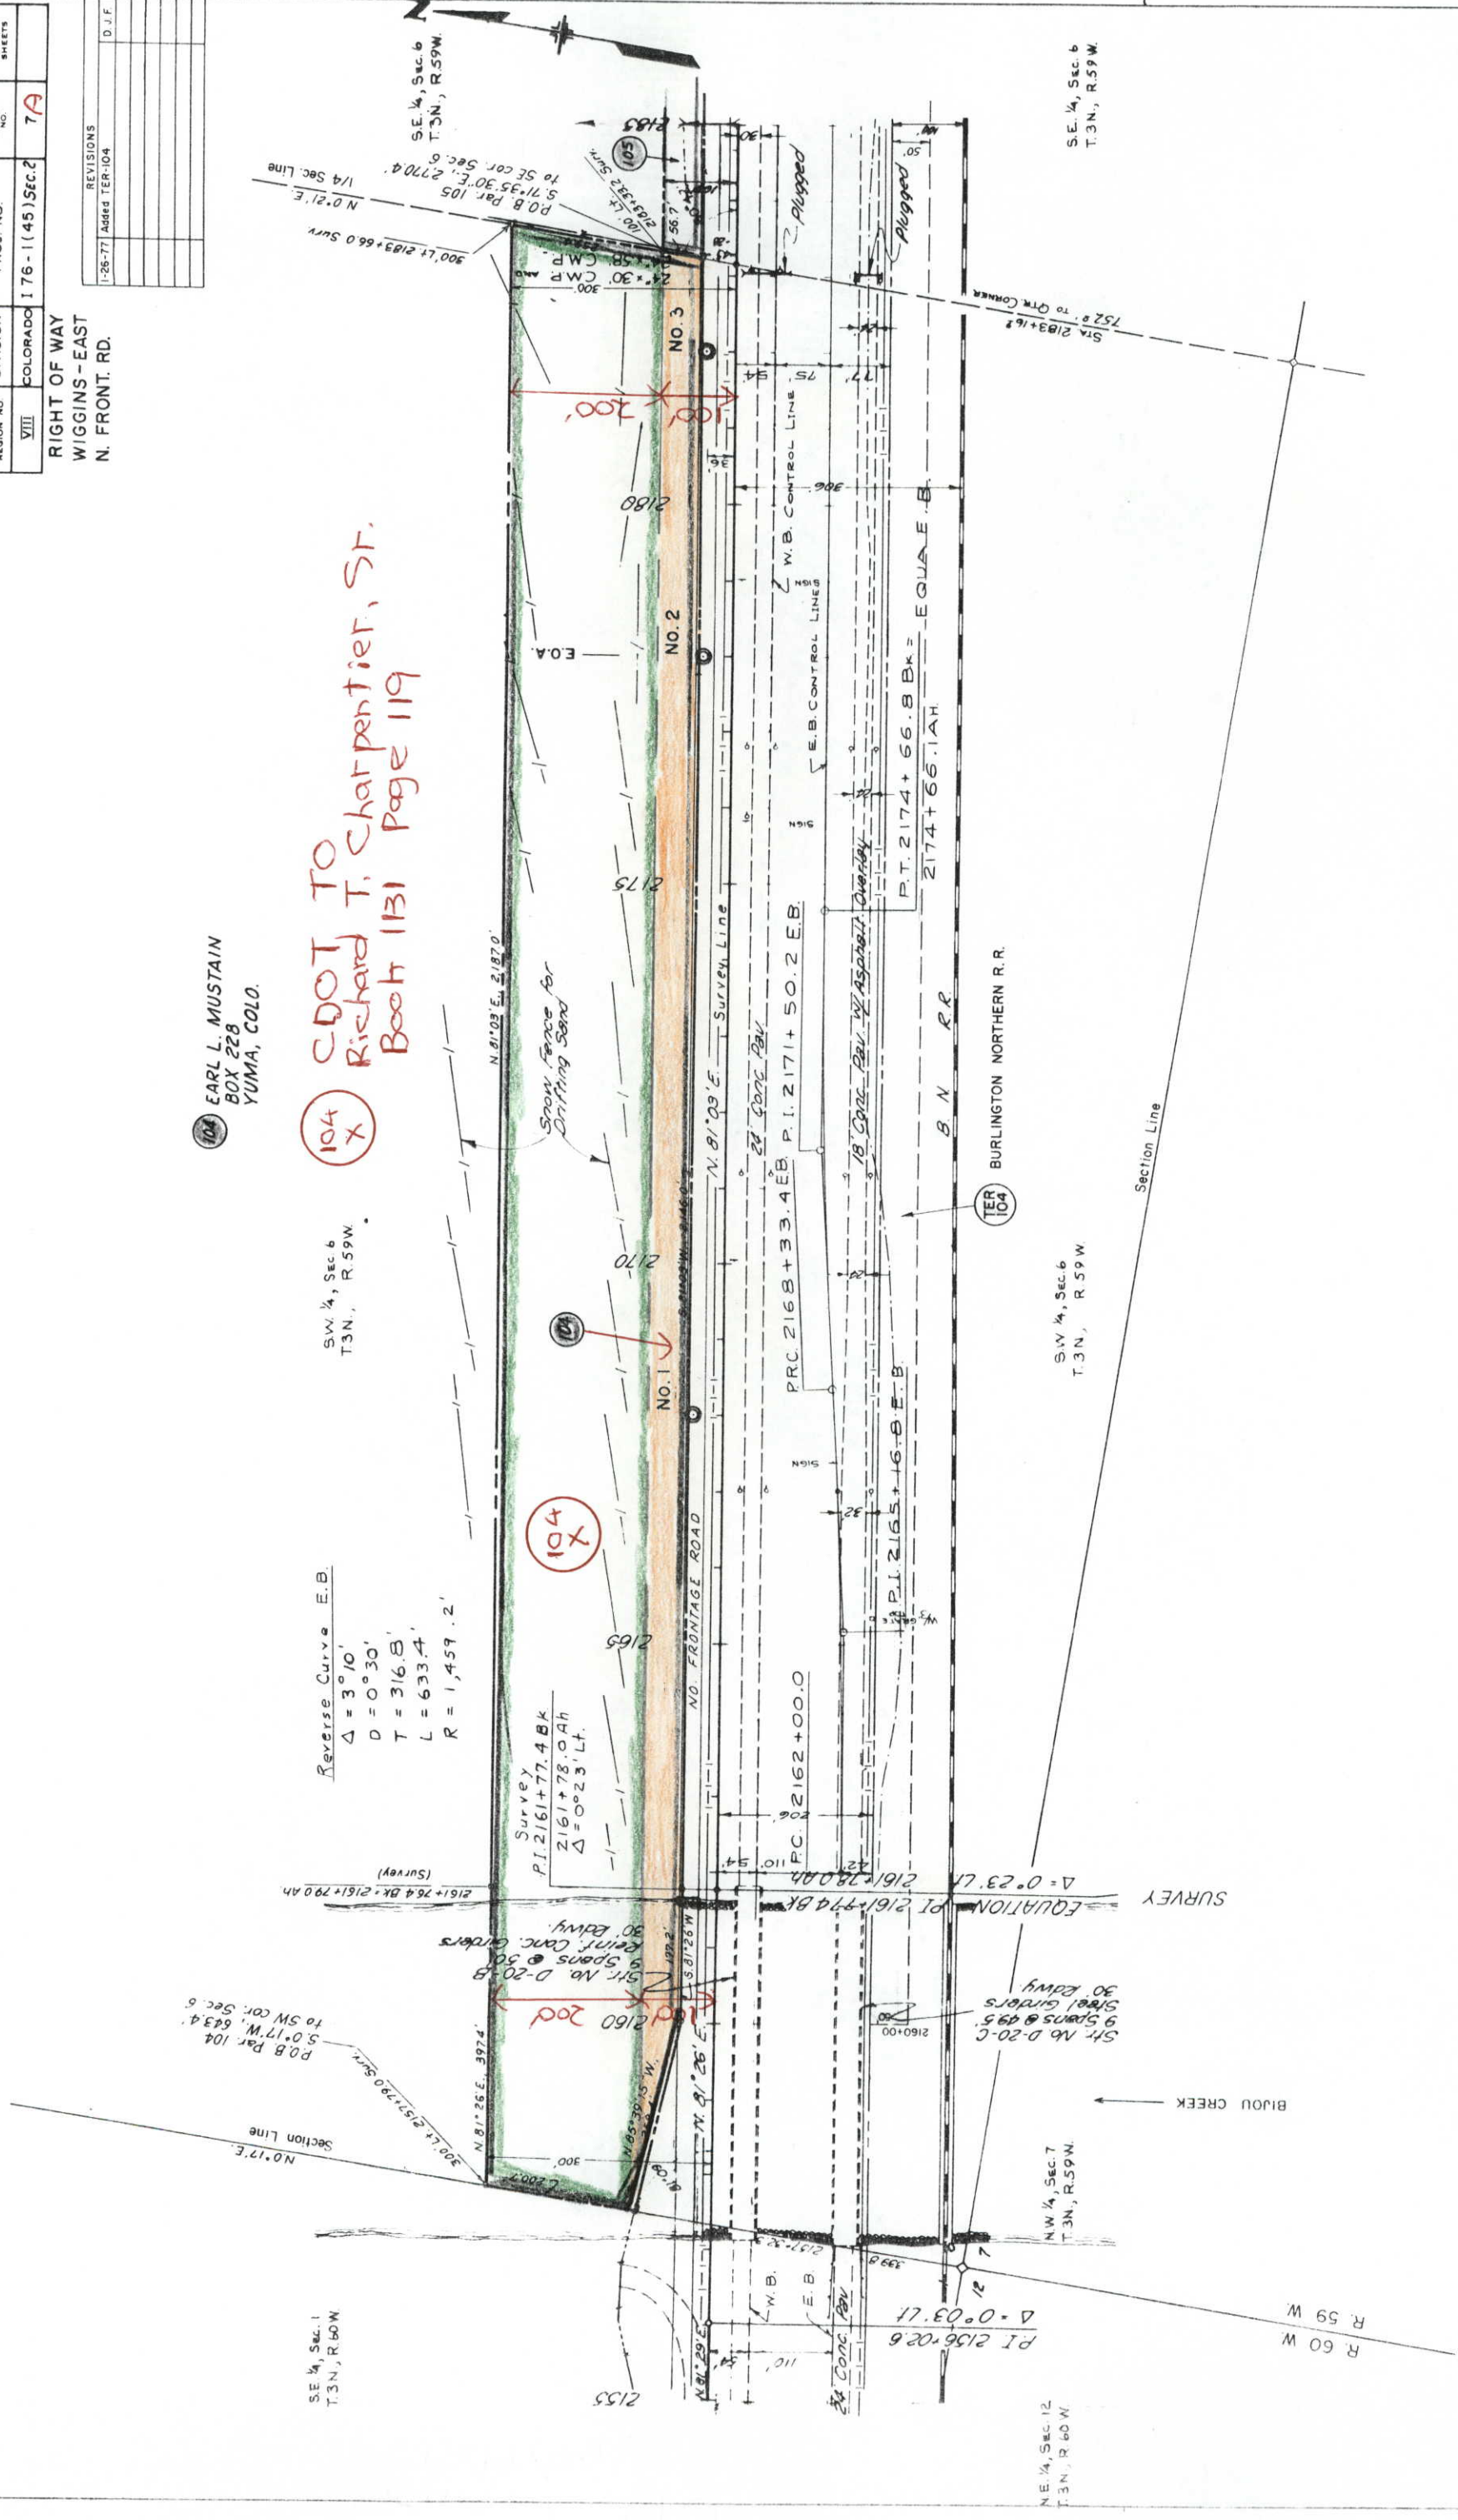

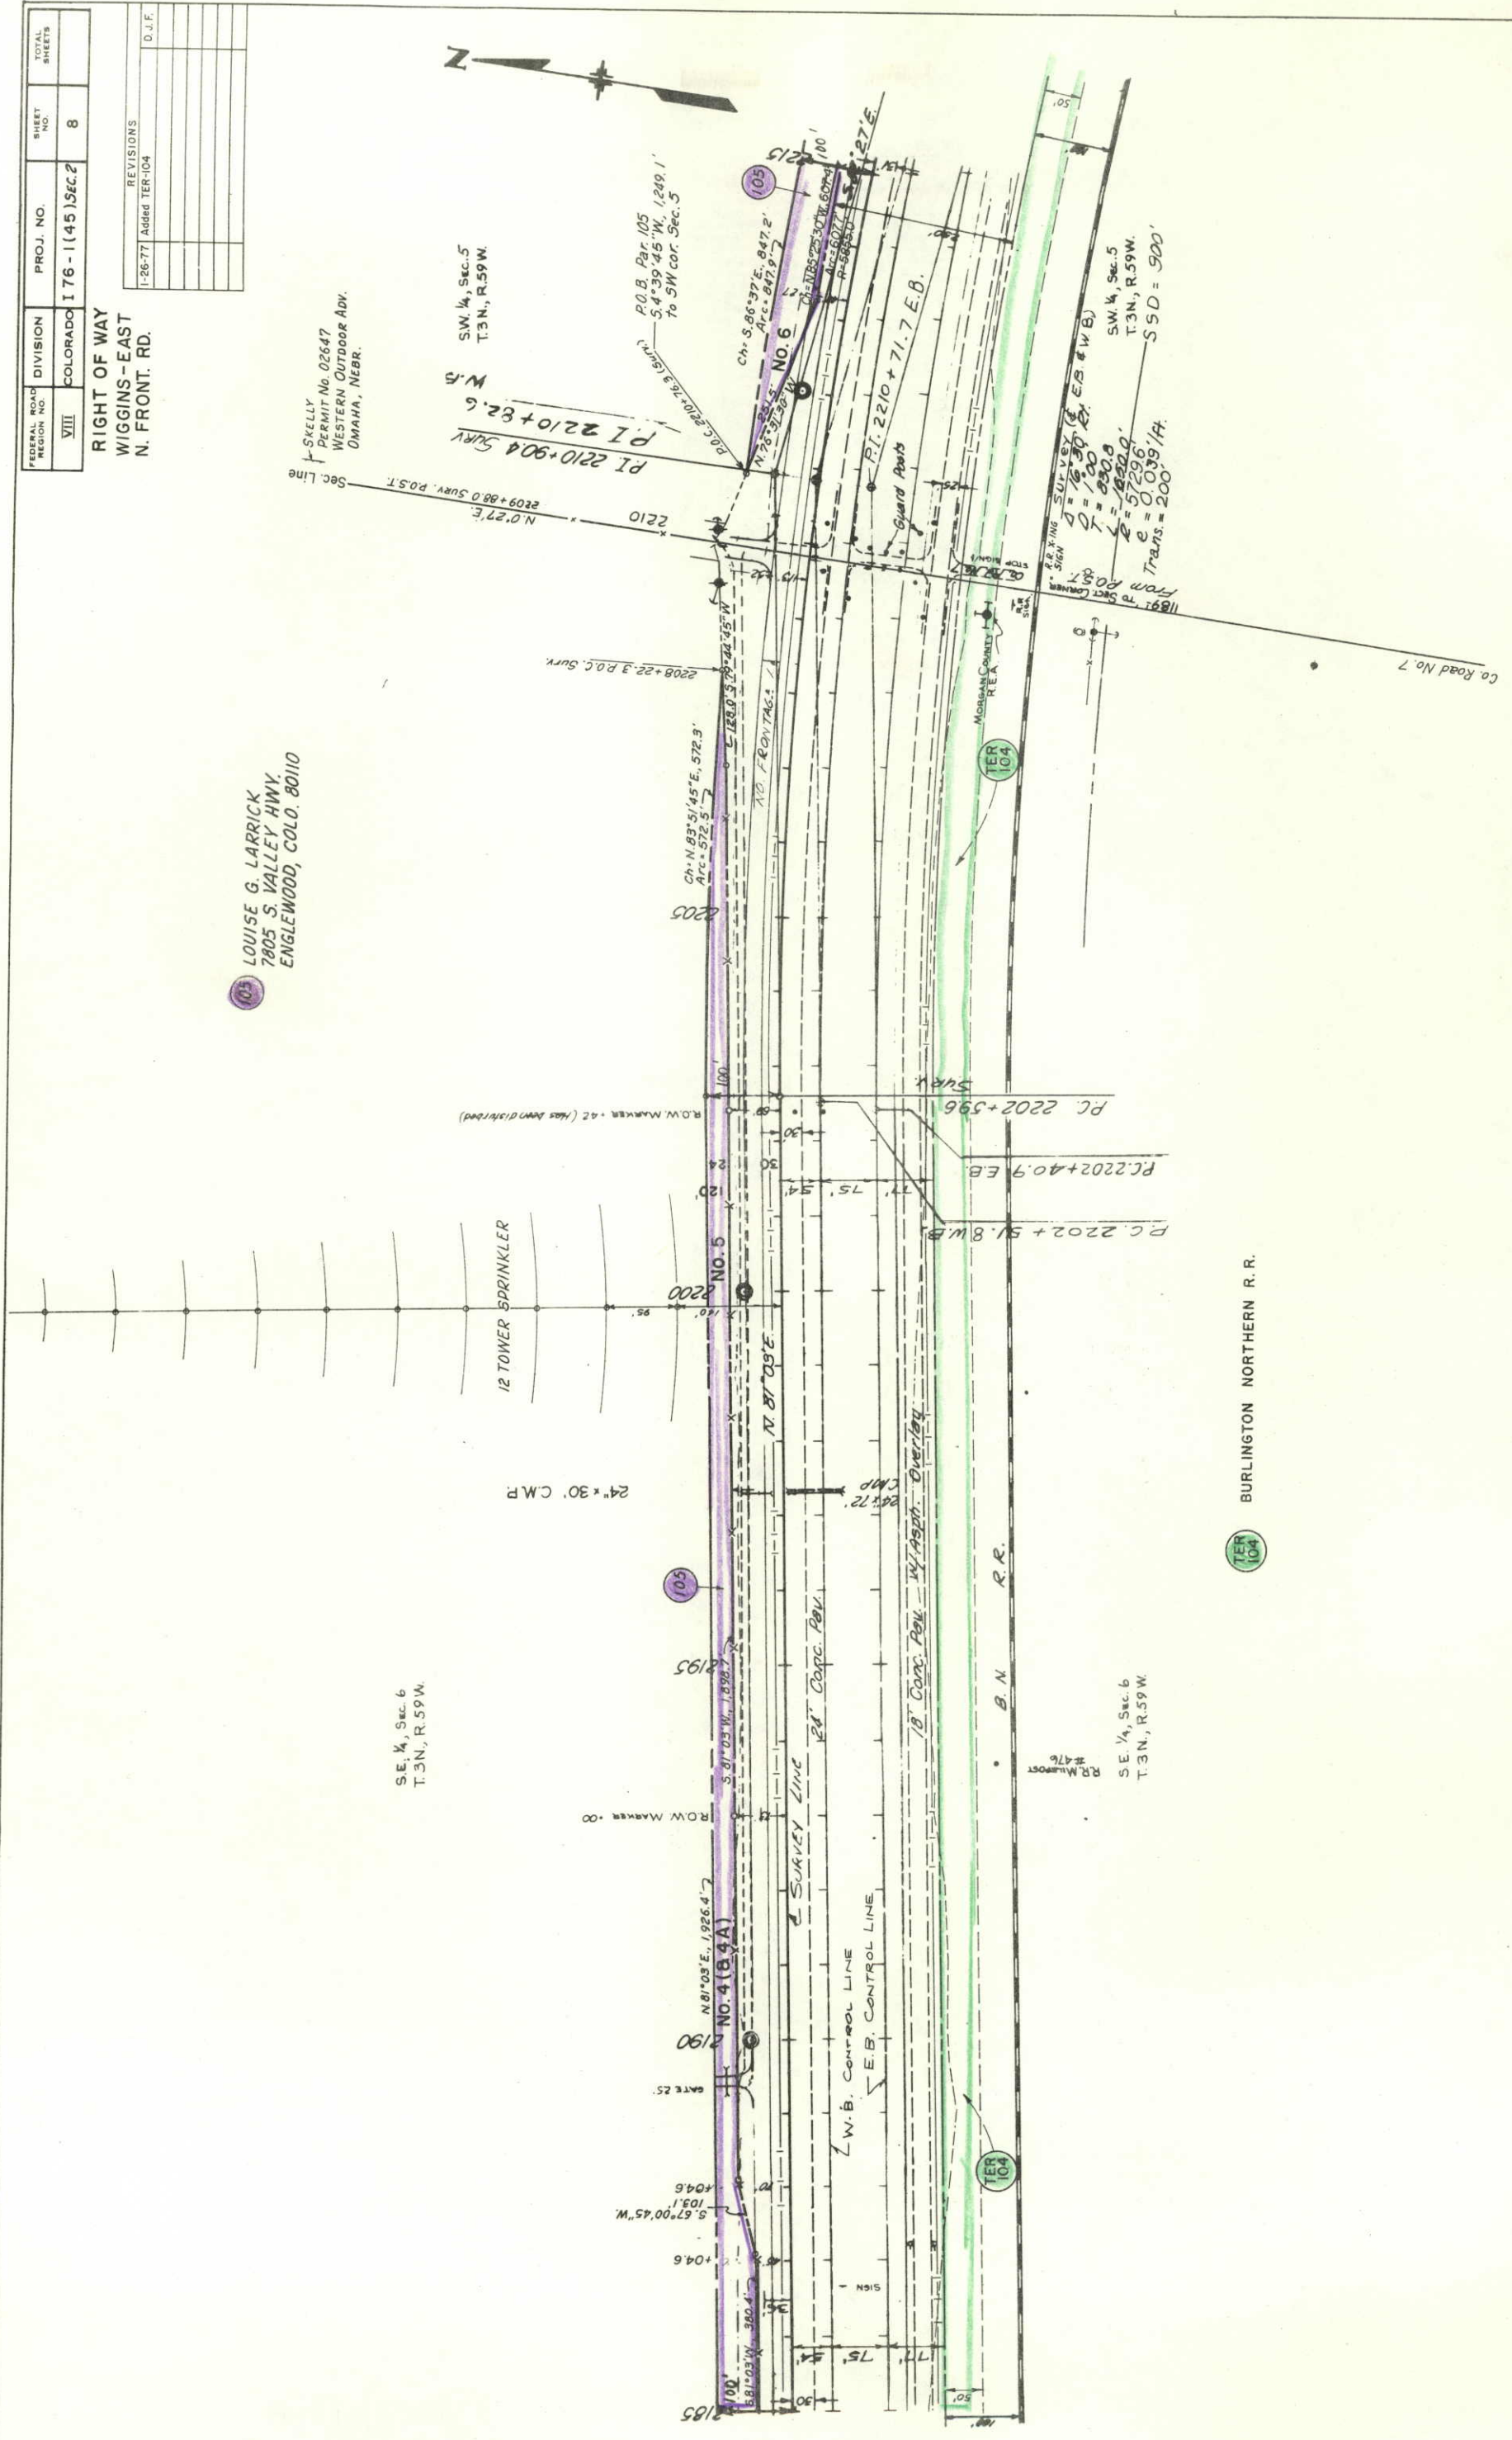

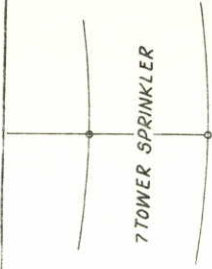

TOWER SPRINKLER

FEDERAL ROAD DISTRICT NO.	DIVISION	PROJ. NO.	SHEET NO.	TOTAL SHEETS
VIII	COLORADO	I 76-1(45)Sec. 2	9	

RIGHT OF WAY
WIGGINS - EAST
N. FRONT. RD.

REVISIONS	D.J.F.
1-26-77 Added TER-104	


105 LOUISE G. LARRICK
7805 S. VALLEY HWY
ENGLEWOOD, COLO. 80110

106 CHARLES W. WAMPLER
RT. 6, BOX 113
HARRISONBURG, VA. 22801

SW 1/4, Sec. 5
T3N, R.59W.

SE 1/4, Sec. 5
T3N, R.59W.

SW 1/4, Sec. 5
T3N, R.59W.

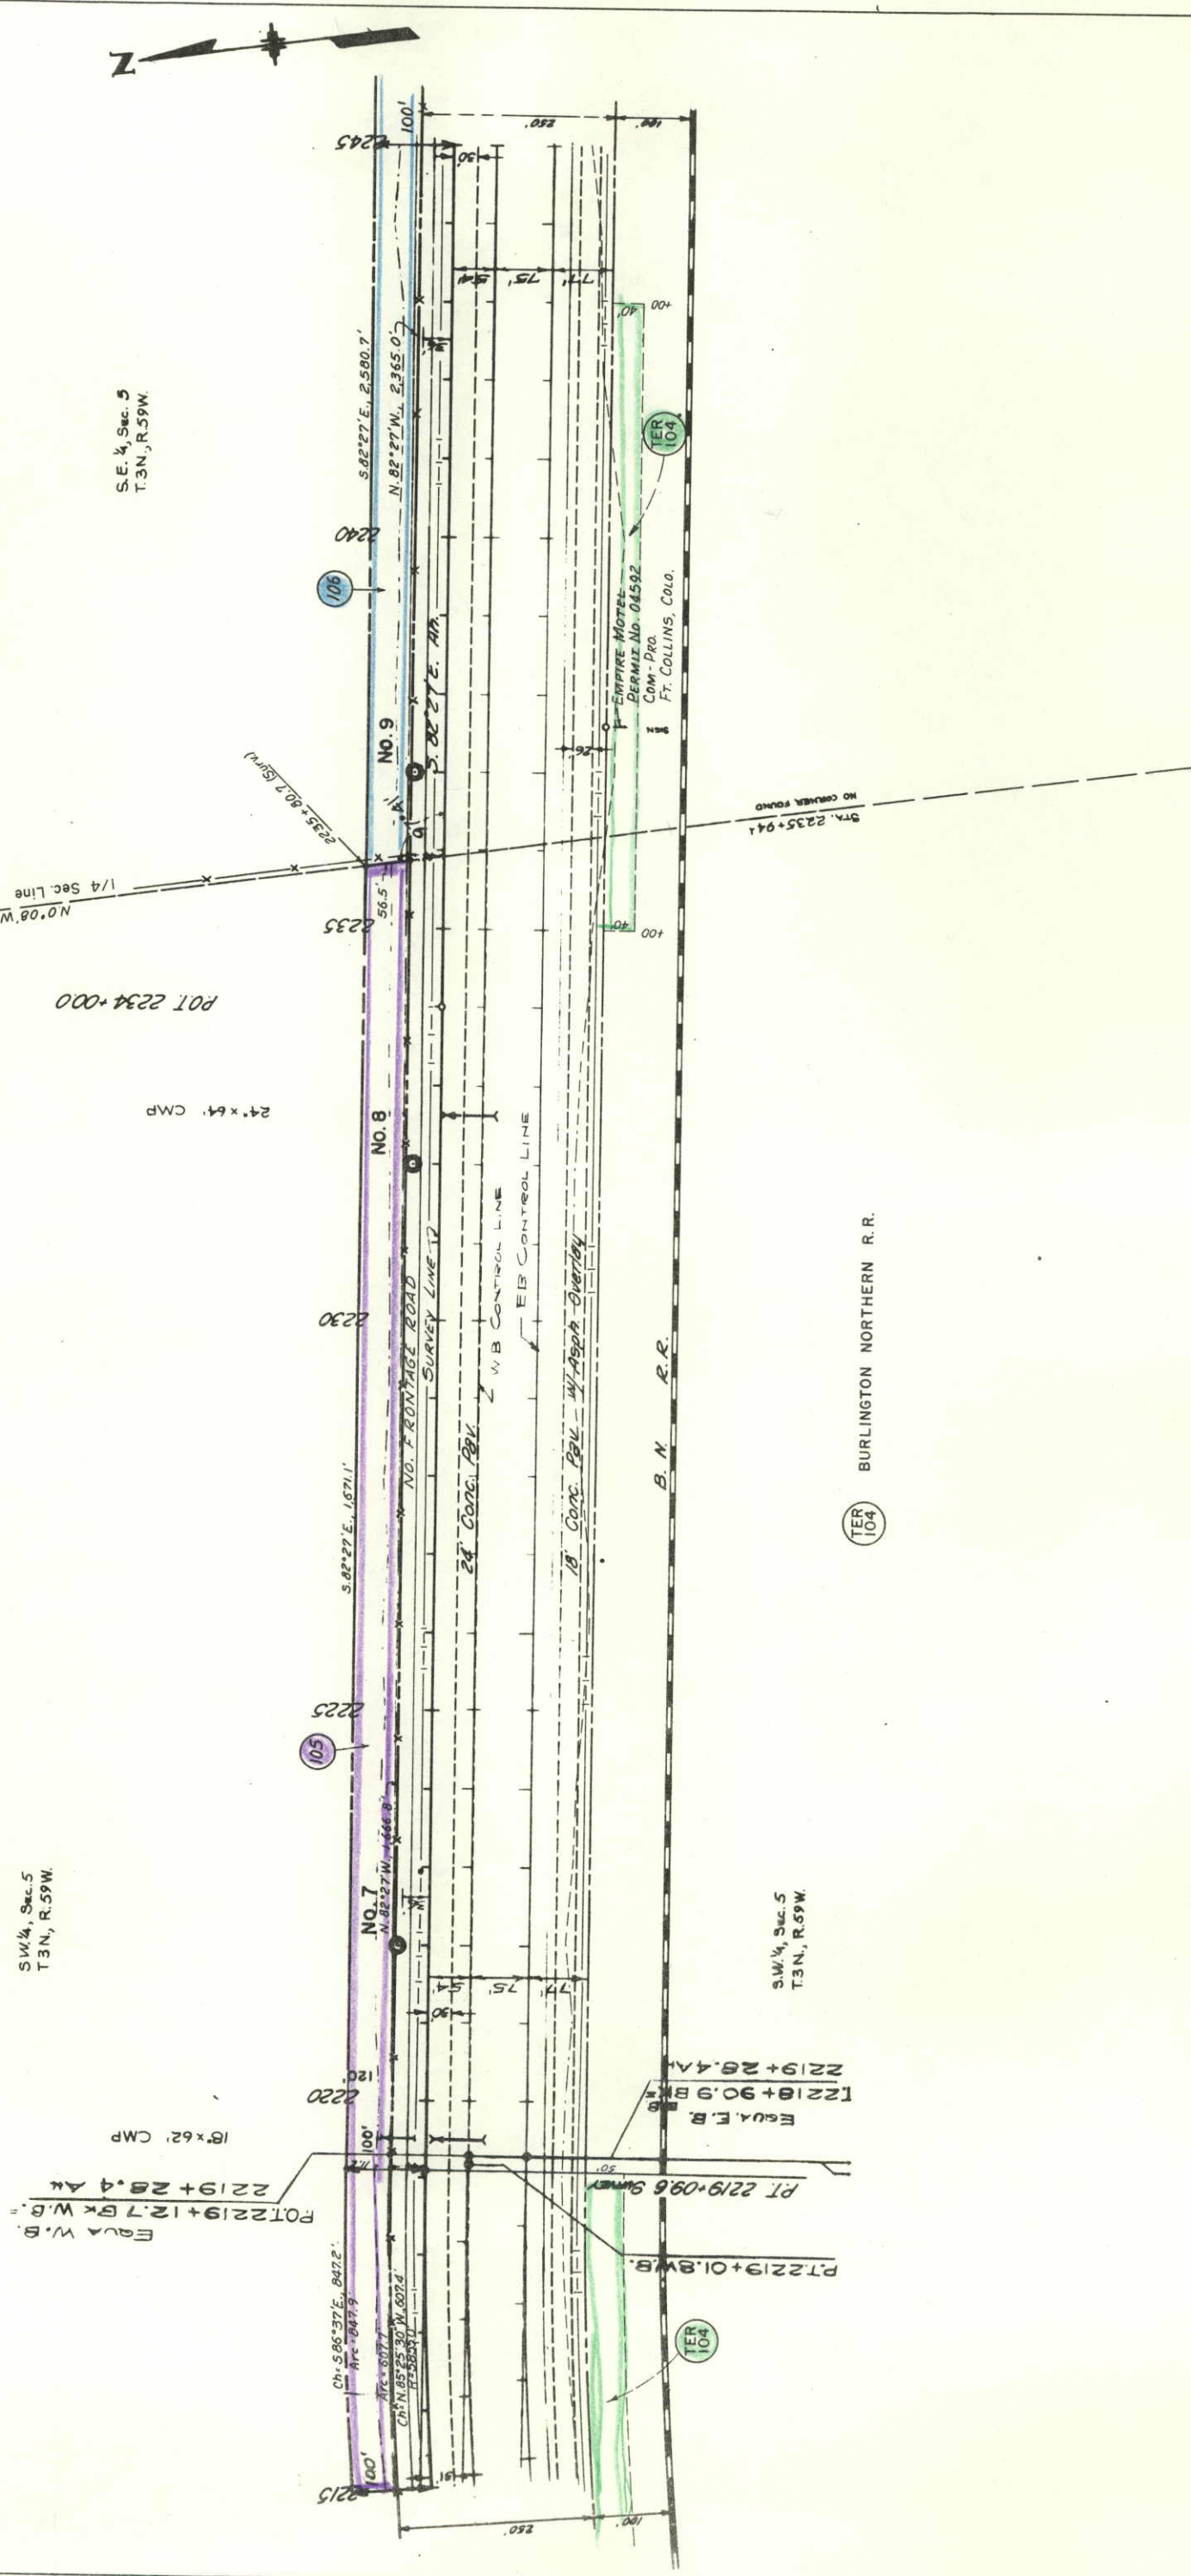

TER 104
BURLINGTON NORTHERN R.R.

106 CHARLES W. WAMPLER
RT. 6, BOX 113
HARRISONBURG, VA. 22801

107 HUBER KALBACH &
MARGARET C. KALBACH
5991 HELLMAN AVE.
ALTA LOMA, CALIF. 91701

S.E. 1/4, Sec. 5
T.3N., R.59W.

S.W. 1/4, Sec. 4
T.3N., R.59W.

S.E. 1/4, Sec. 5
T.3N., R.59W.

S.W. 1/4, Sec. 4
T.3N., R.59W.


CHARLES W. WAMPLER
RT. 6, BOX 113
HARRISONBURG, VA. 22801

CHARLOTTE L. ENDSLEY &
RUBEN E. ENDSLEY, J.T.
WIGGINS, COLO. 80654

FEDERAL ROAD REGION NO.	DIVISION	PROJ. NO.	SHEET NO.	TOTAL SHEETS
VIII	COLORADO	176-1(45)Sec. 2	10	


RIGHT OF WAY
WIGGINS-EAST
N. FRONT. RD.

REVISIONS

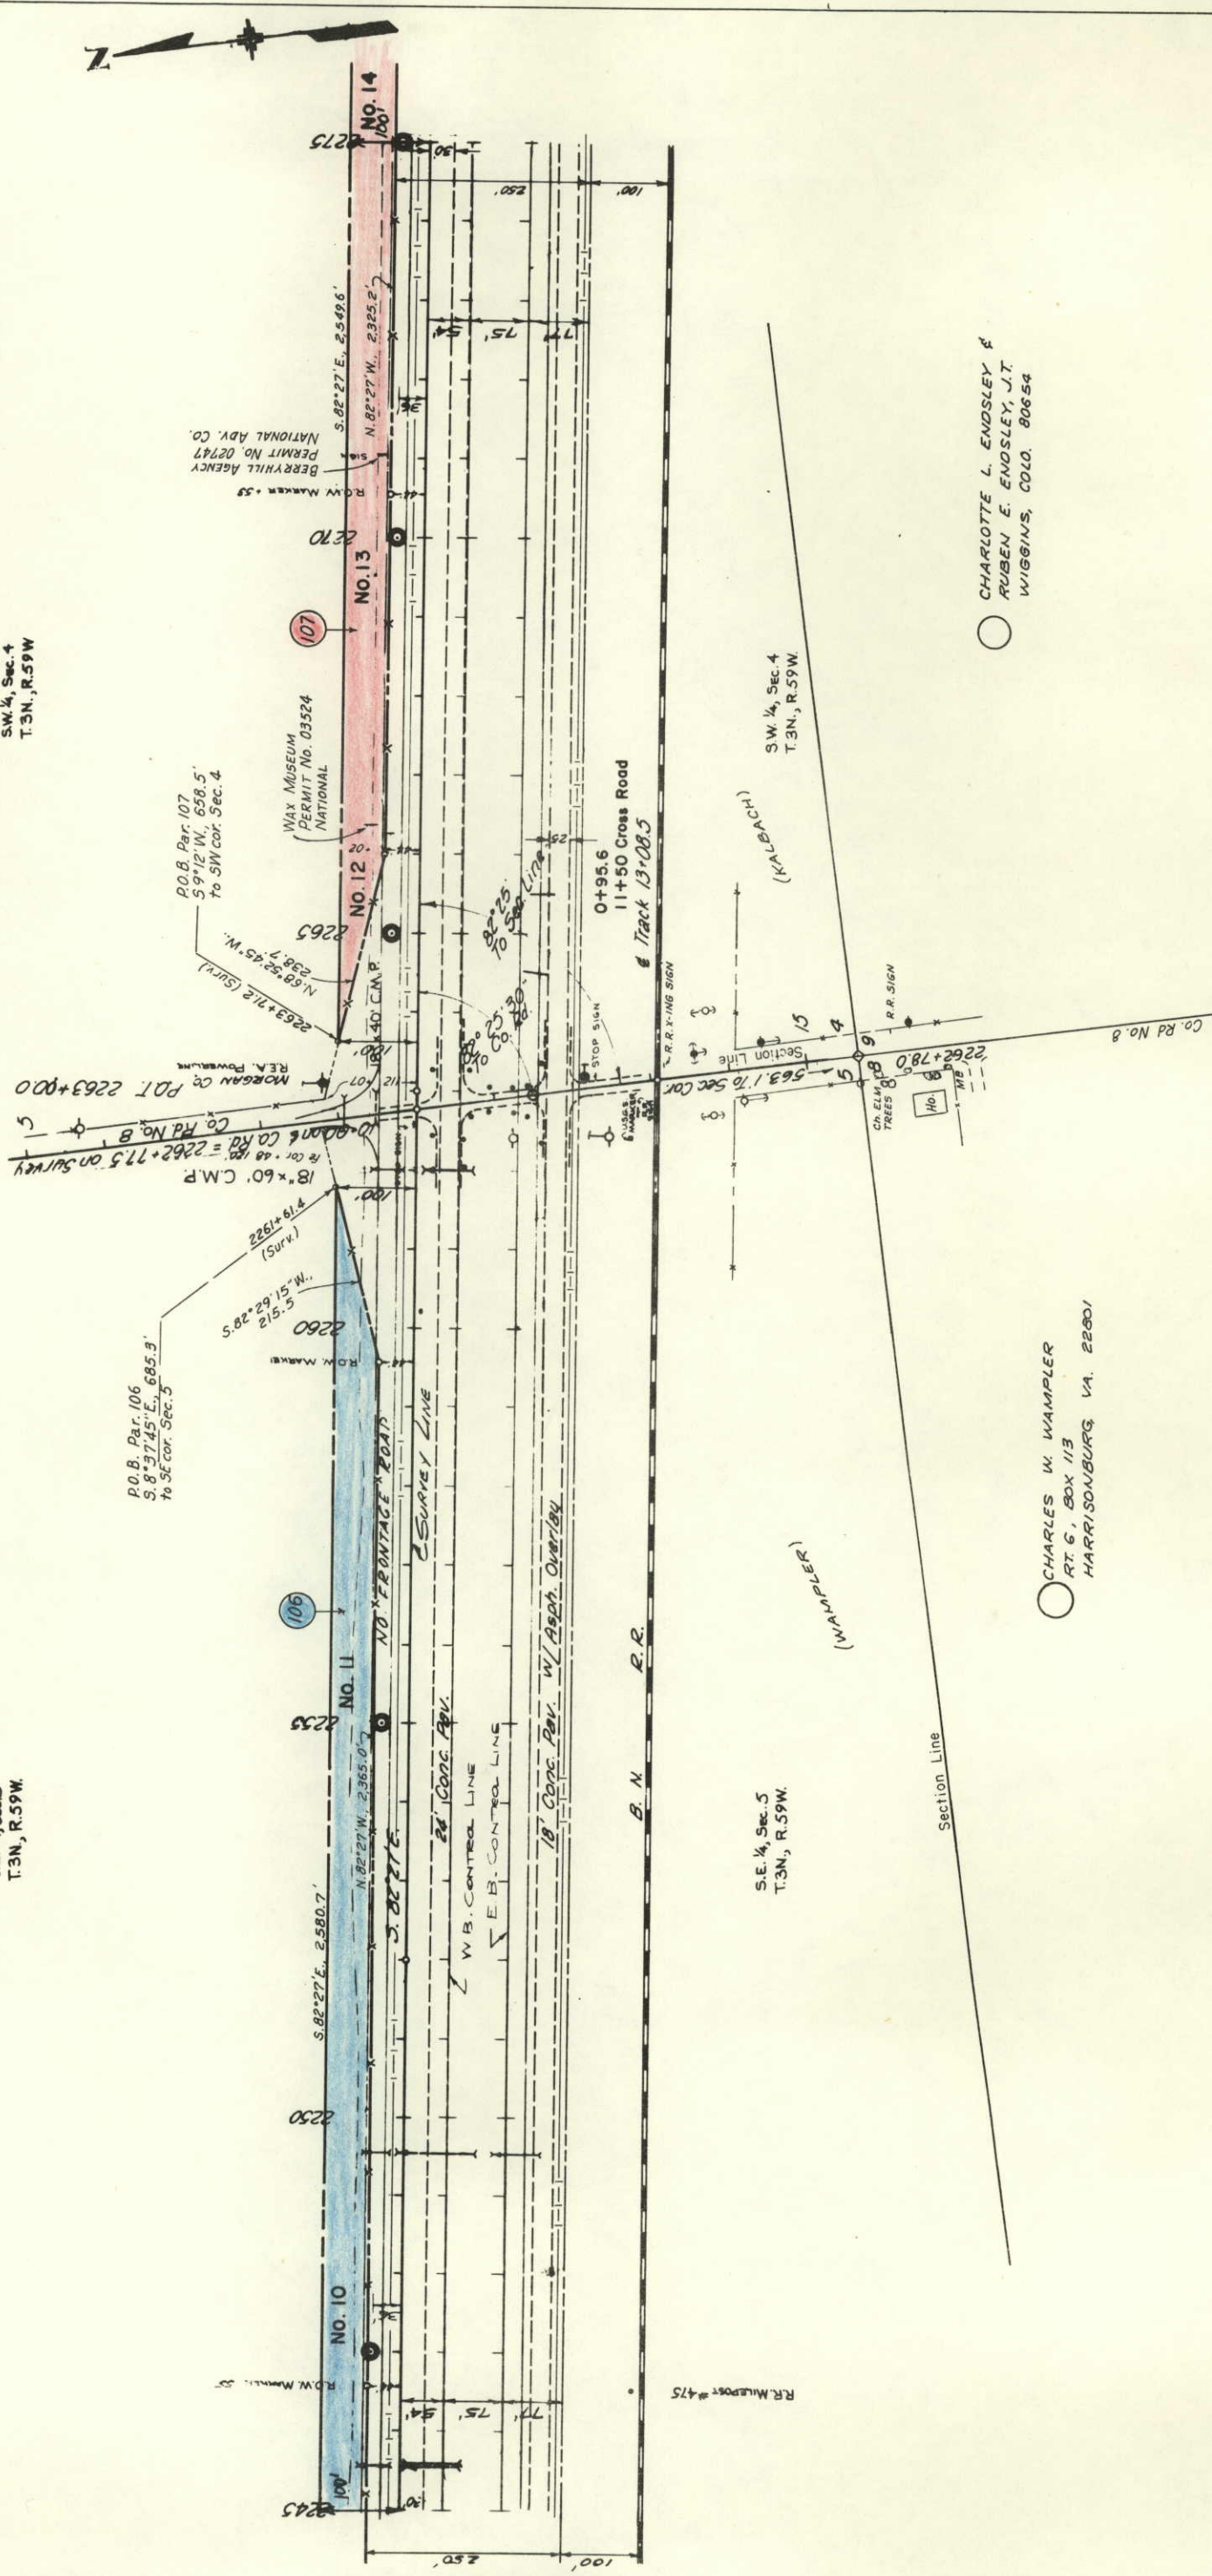

FEDERAL ROAD REGION NO.	DIVISION	PROJ. NO.	SHEET NO.	TOTAL SHEETS
VIII	COLORADO	I 76 - 1 (45) Sec. 2	11	

**RIGHT OF WAY
WIGGINS-EAST
N. FRONT. RD.**

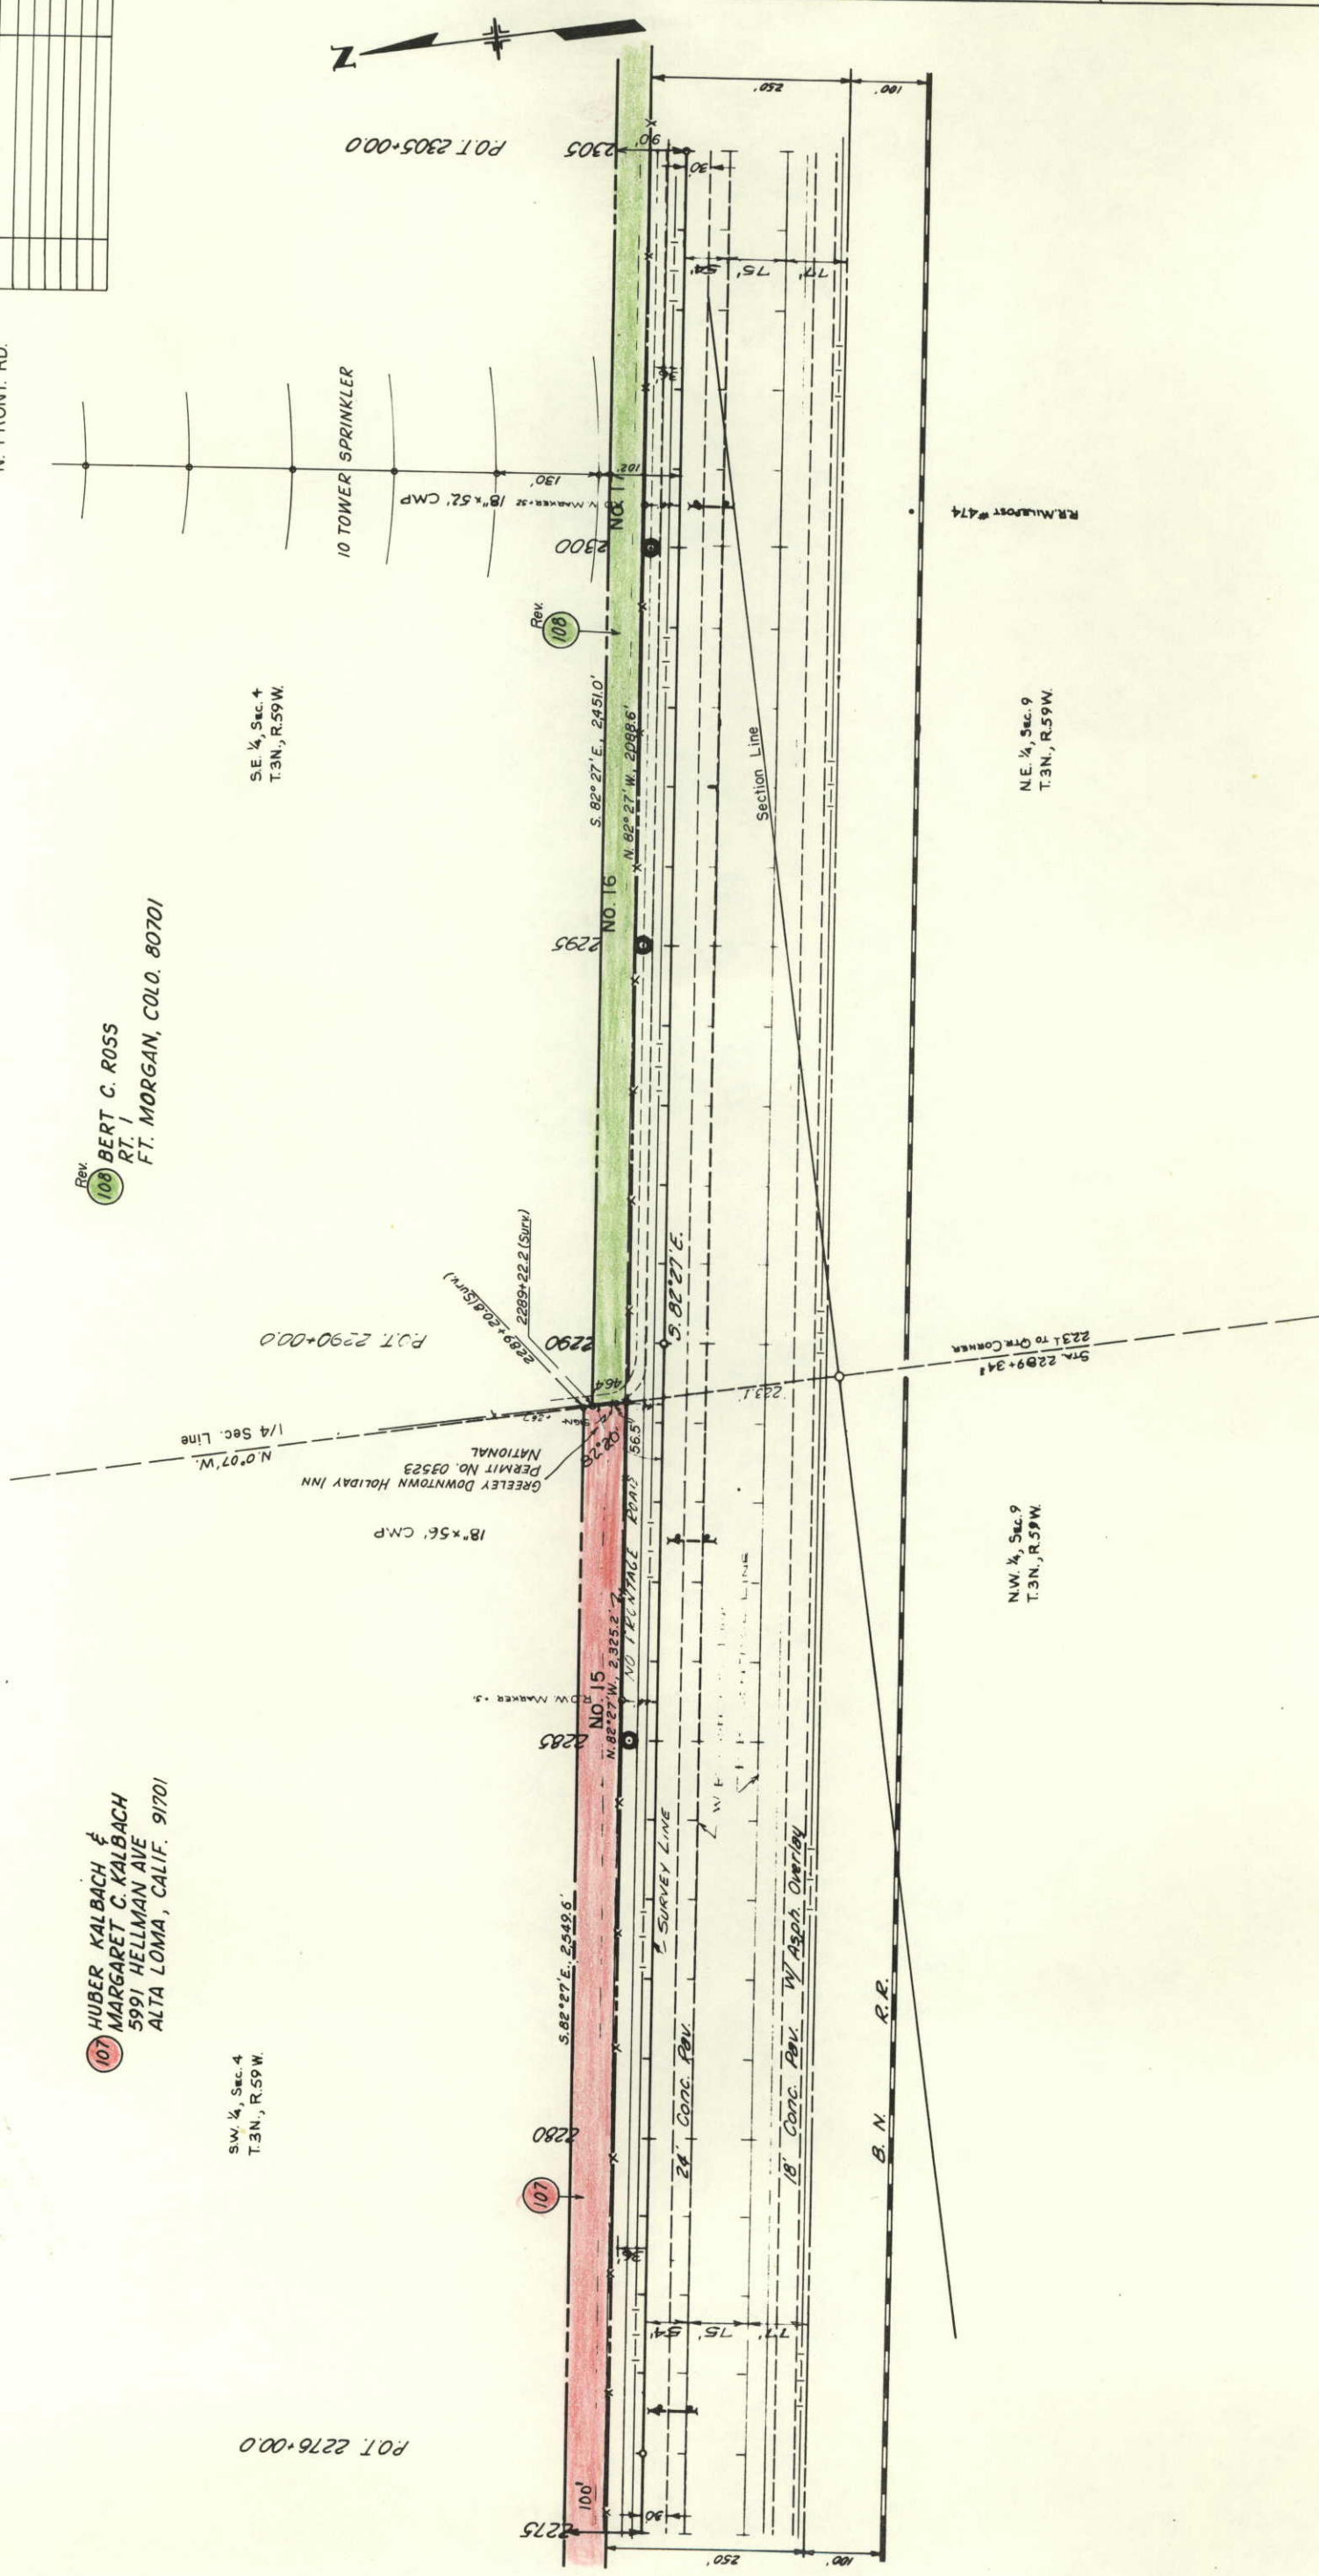[illegible]

[illegible]

RIGHT OF WAY
WIGGINS-EAST
N. FRONT. RD.

Rev. 2
E 110
LEONARD & CAROLE ANN SAGEL
TO
CLIFFORD A. & JERRY TRIPP

Rev
108 BERT C. ROSS
RT. 1,
FT. MORGAN, COLO. 80701


S.E. $\frac{1}{4}$, Sec. 4
T.3N., R.59W.

N.E. $\frac{1}{4}$, Sec. 9
T.3N., R.59W.

ROBERT L. KULA &
SHIRLEY I. KULA
RT. 1, (P.O. BOX 68)
FT MORGAN, COLO 80701

AC
109
ROBERT L. KULA
RT. 1 (P.O. BOX 68)
FT. MORGAN, COLO. 80701

BIJOU IRRIGATION CO.
109 W. BEAVER
FT. MORGAN, COLO. 80701

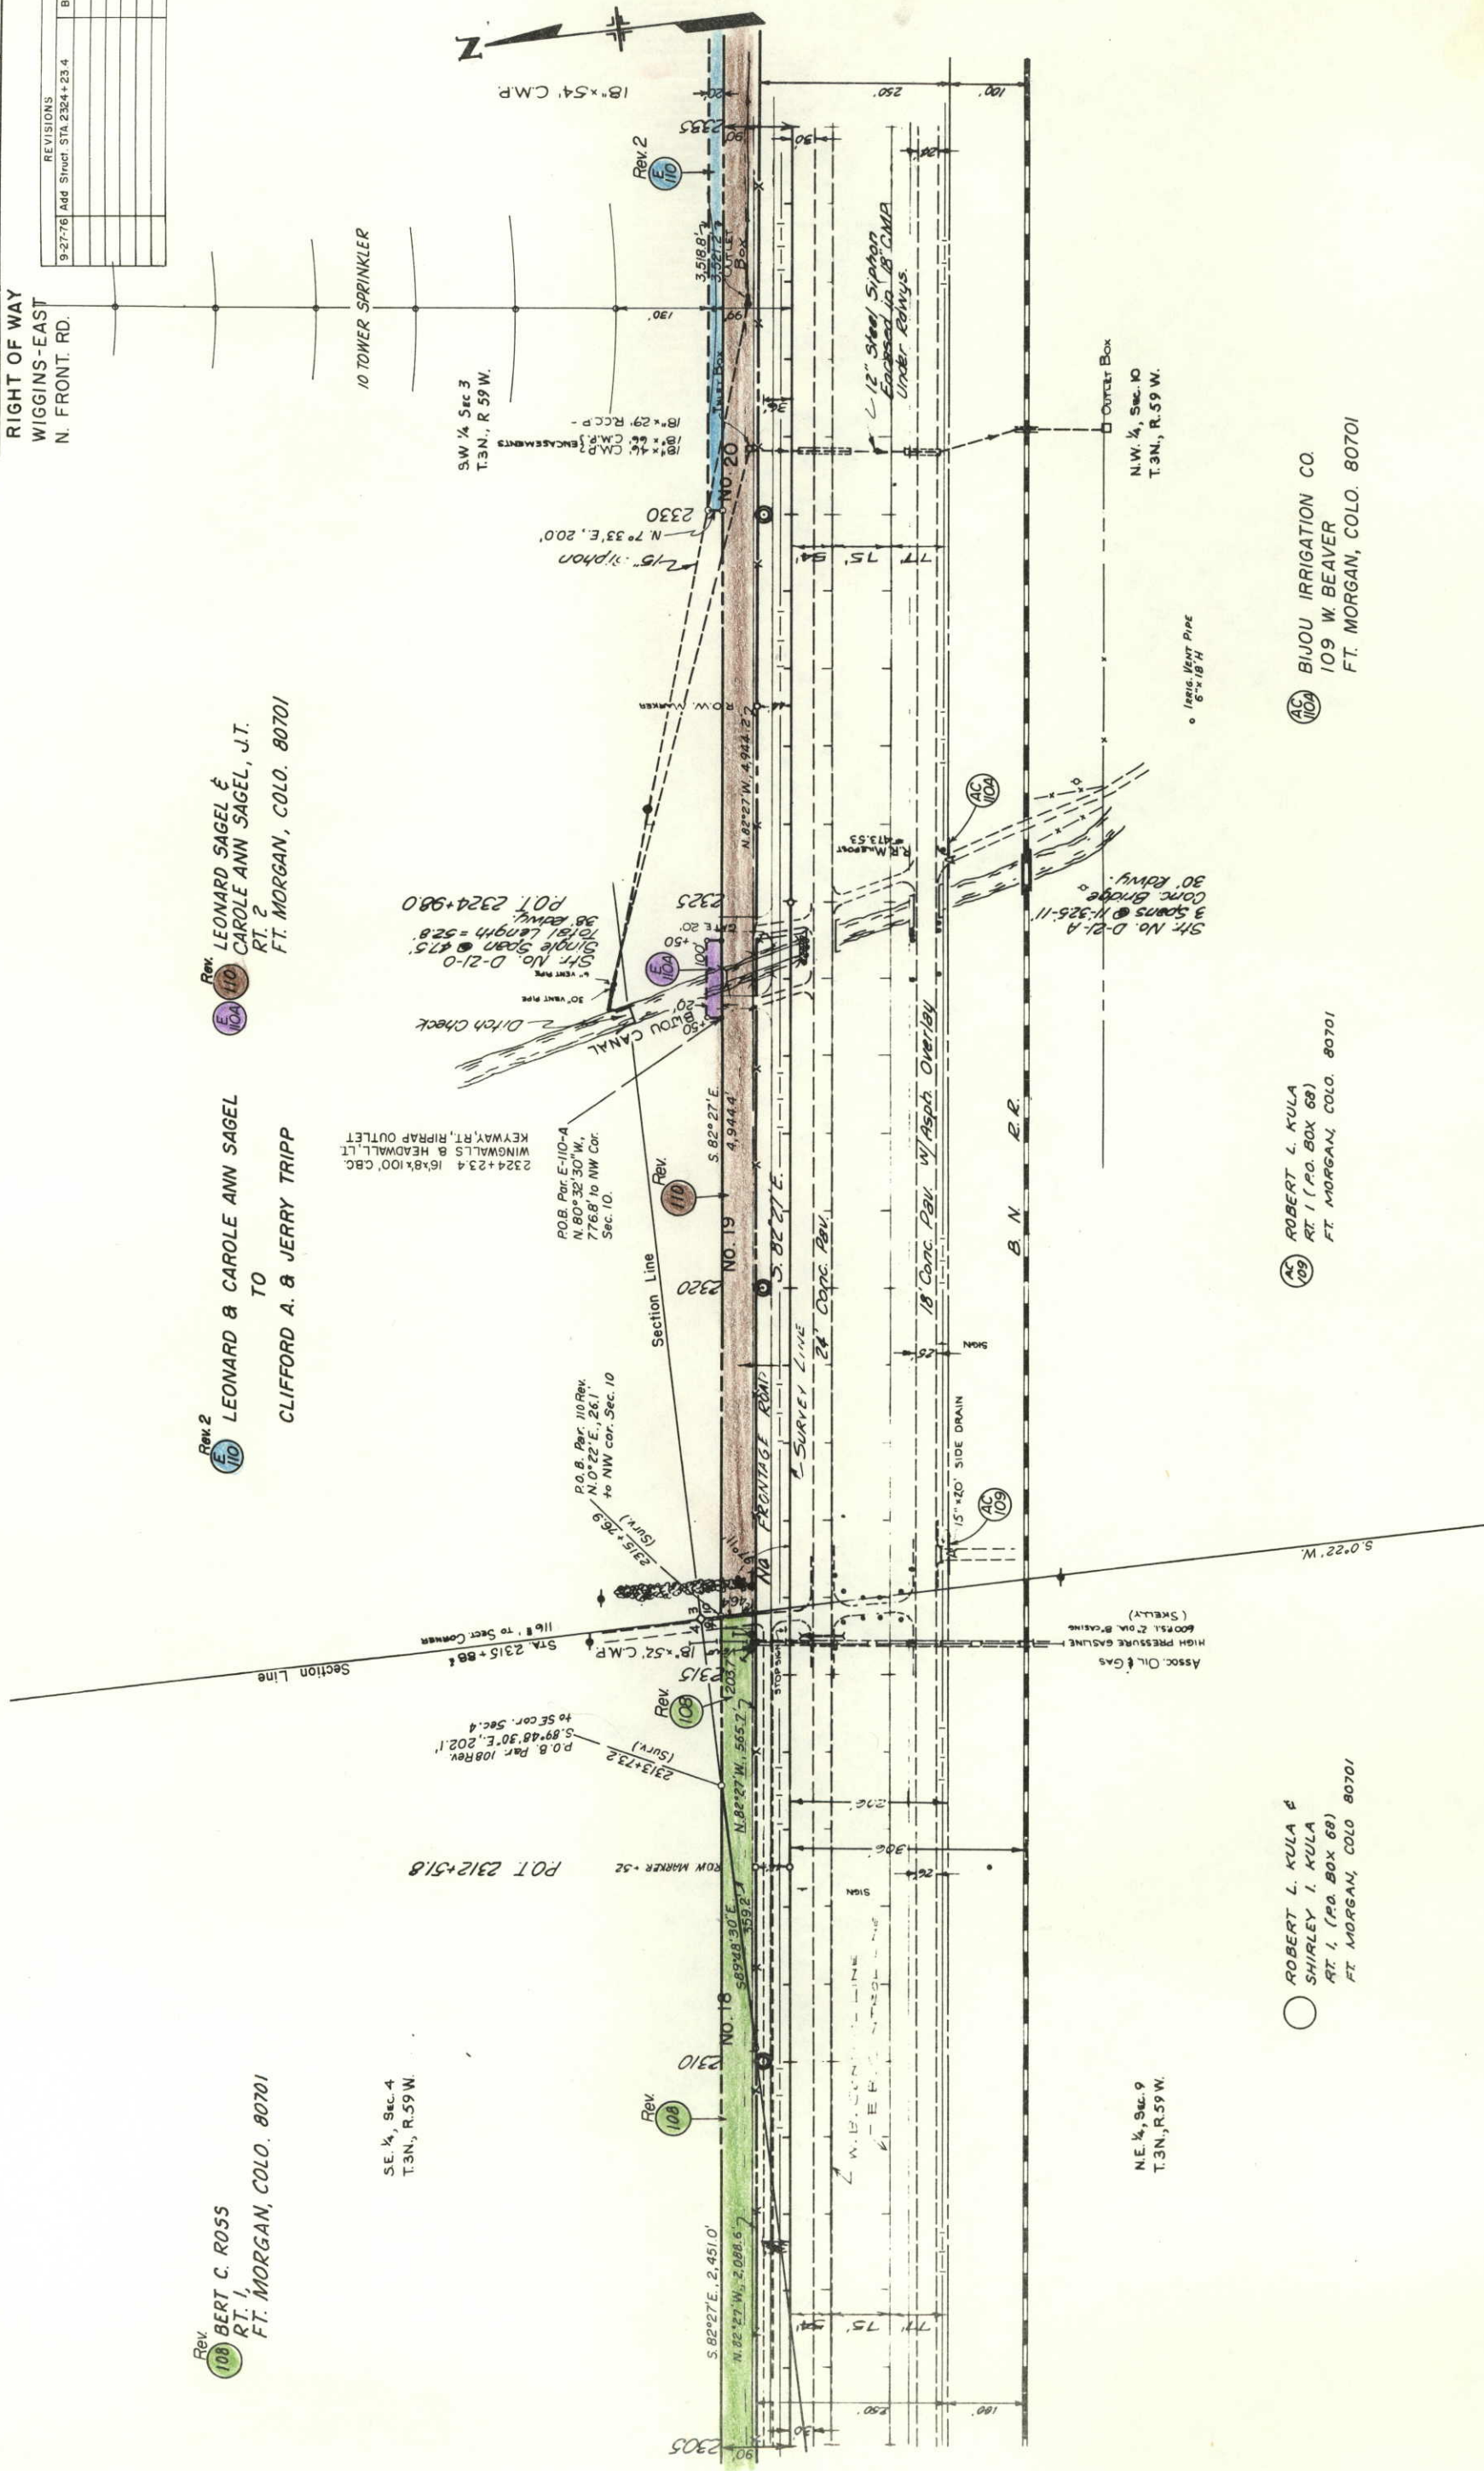

FEDERAL ROAD REGION NO.	DIVISION	PROJ. NO.	SHEET NO.	TOTAL SHEETS
VIII	COLORADO	176-1(45)Sec. 2	13	

RIGHT OF WAY
WIGGINS-EAST
N. FRONT. RD.

REVISIONS

Rev. 2
110
LEONARD SAGEL &
CAROLE ANN SAGEL J.T.
RT. 2
FT. MORGAN, COLO. 80701


Rev. 2
110
LEONARD & CAROLE ANN SAGEL
TO
CLIFFORD A. & JERRY TRIPP

S.W. 1/4, Sec. 3
T.3N., R.59W.

NE 1/4, Sec. 10
T.3N., R.59W.

N.W. 1/4, Sec. 10
T.3N., R.59W.


NE 1/4, Sec. 10
T.3N., R.59W.

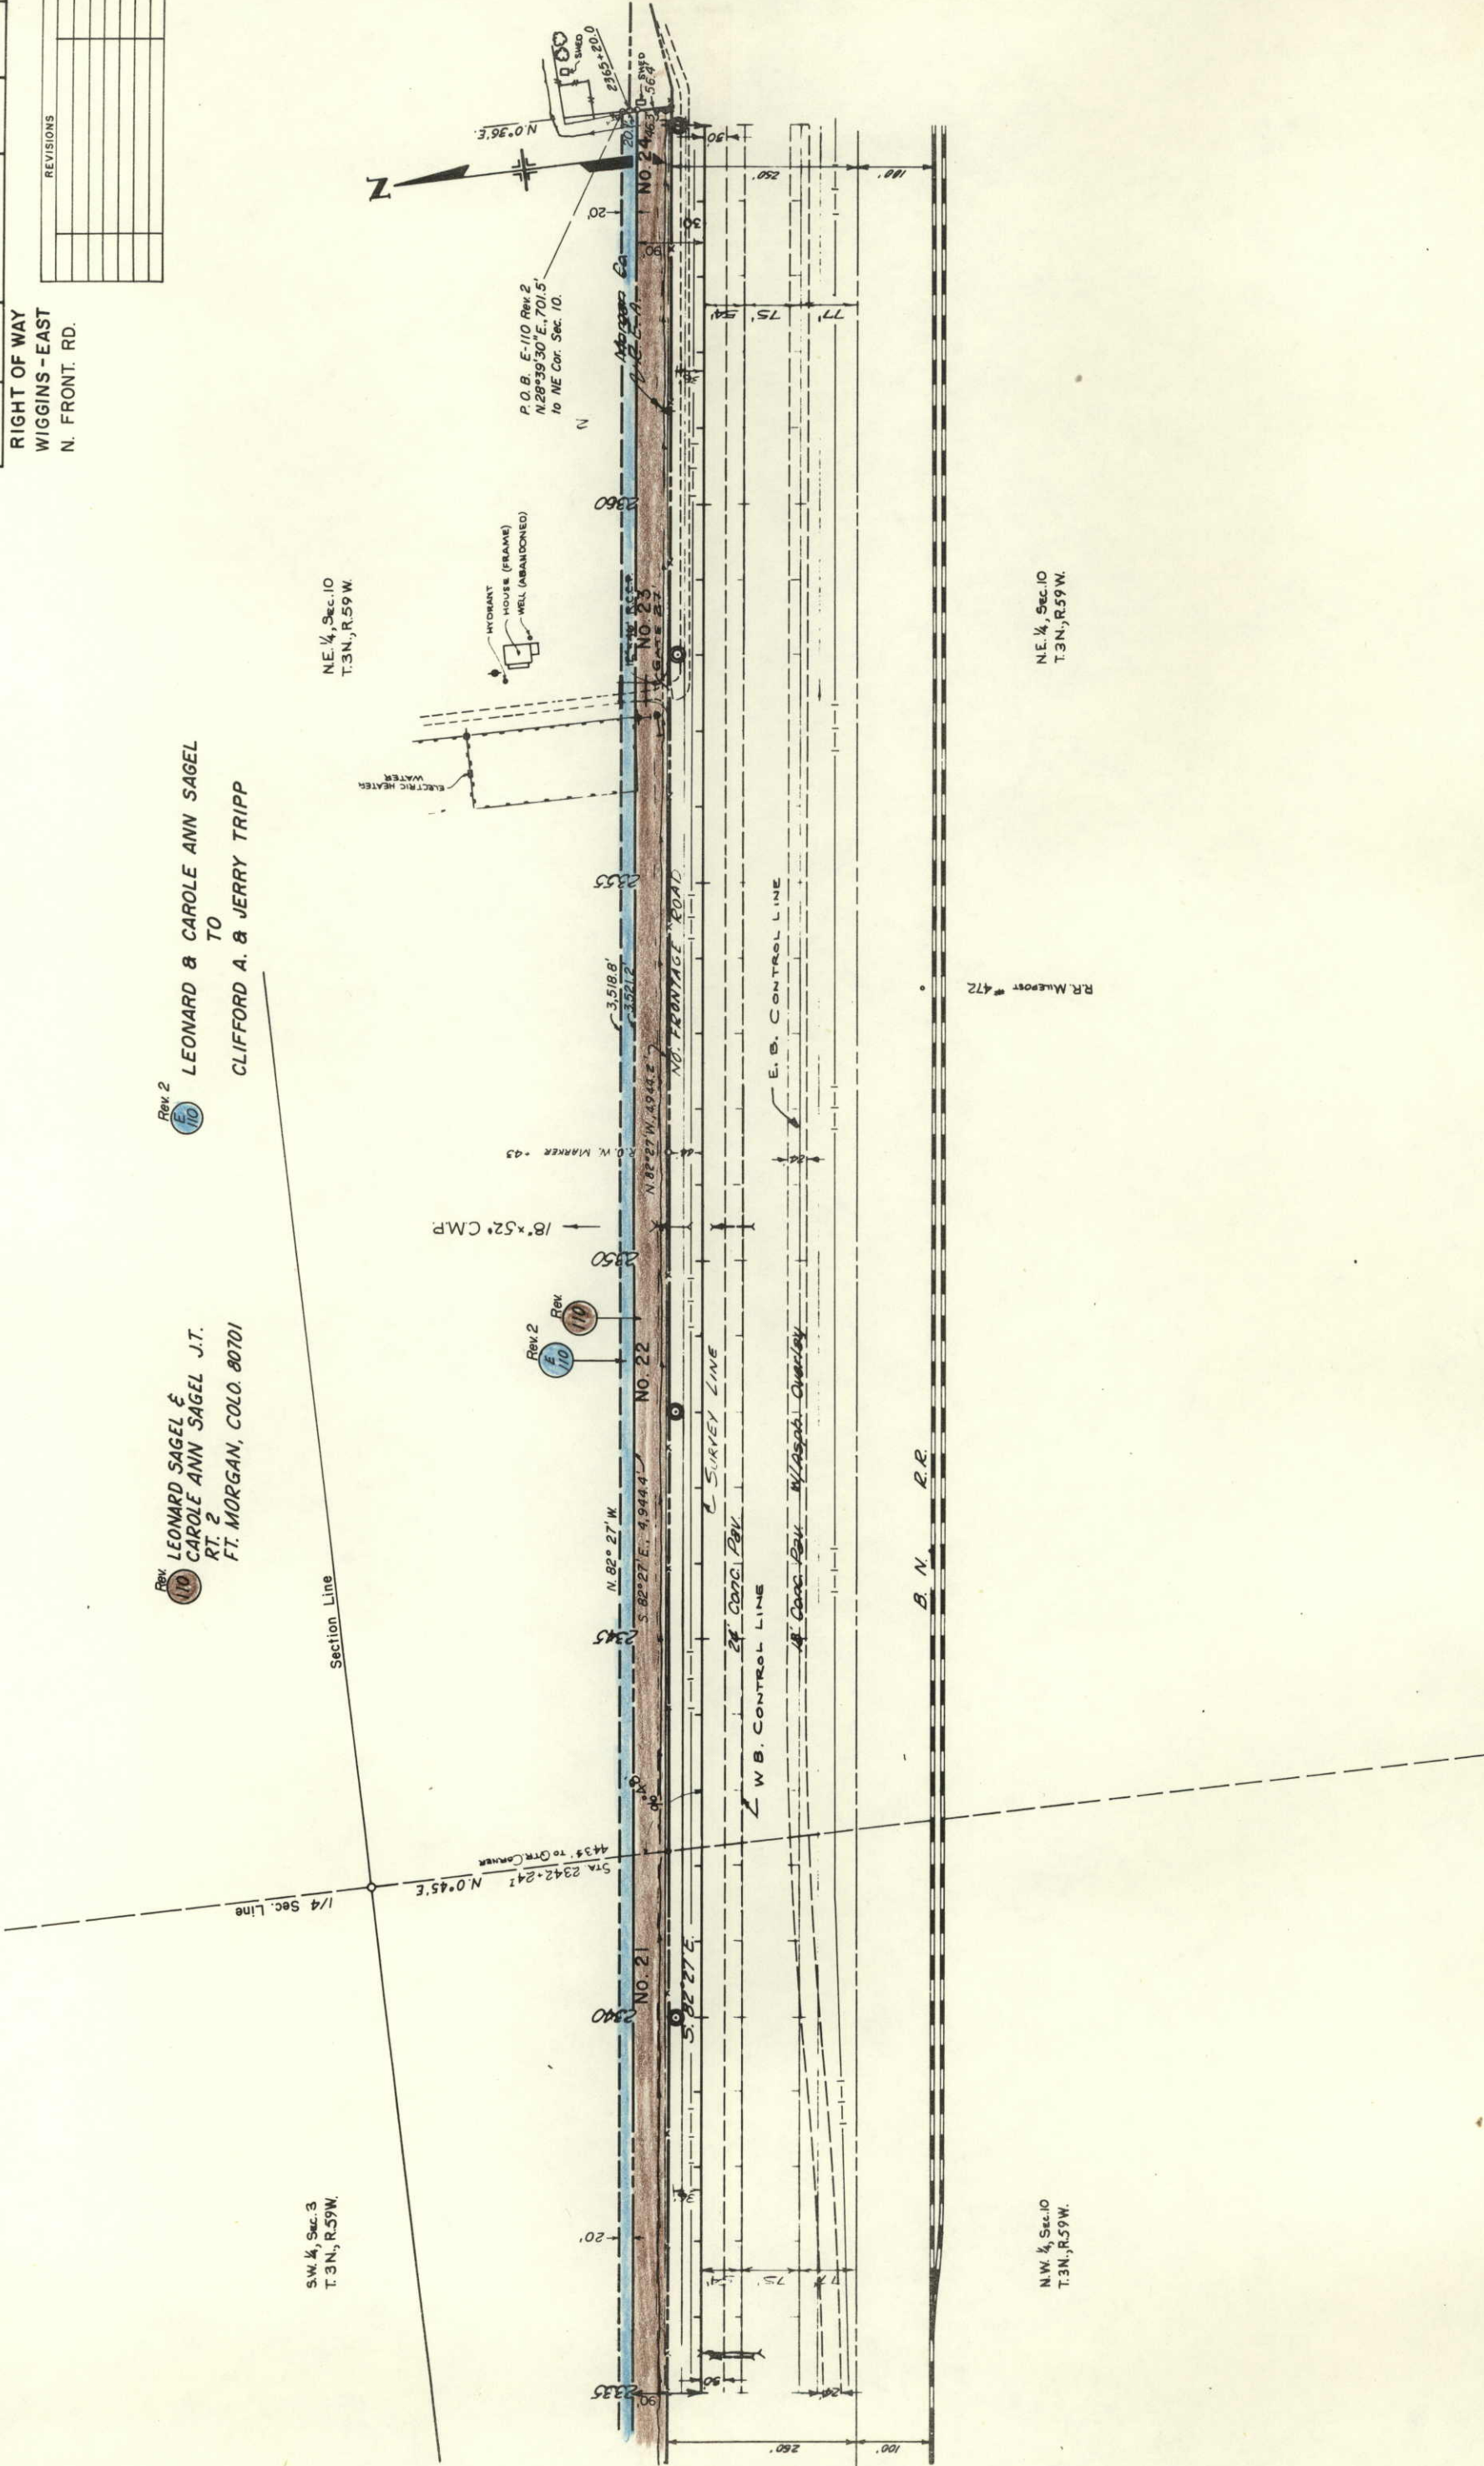

FEDERAL ROAD REGION NO.	DIVISION	PROJ. NO.	SHEET NO.	TOTAL SHEETS
VIII	COLORADO	I 76 - 1 (45) Sec. 2	14	

[illegible]

**RIGHT OF WAY
WIGGINS-EAST
N. FRONT. RD.**

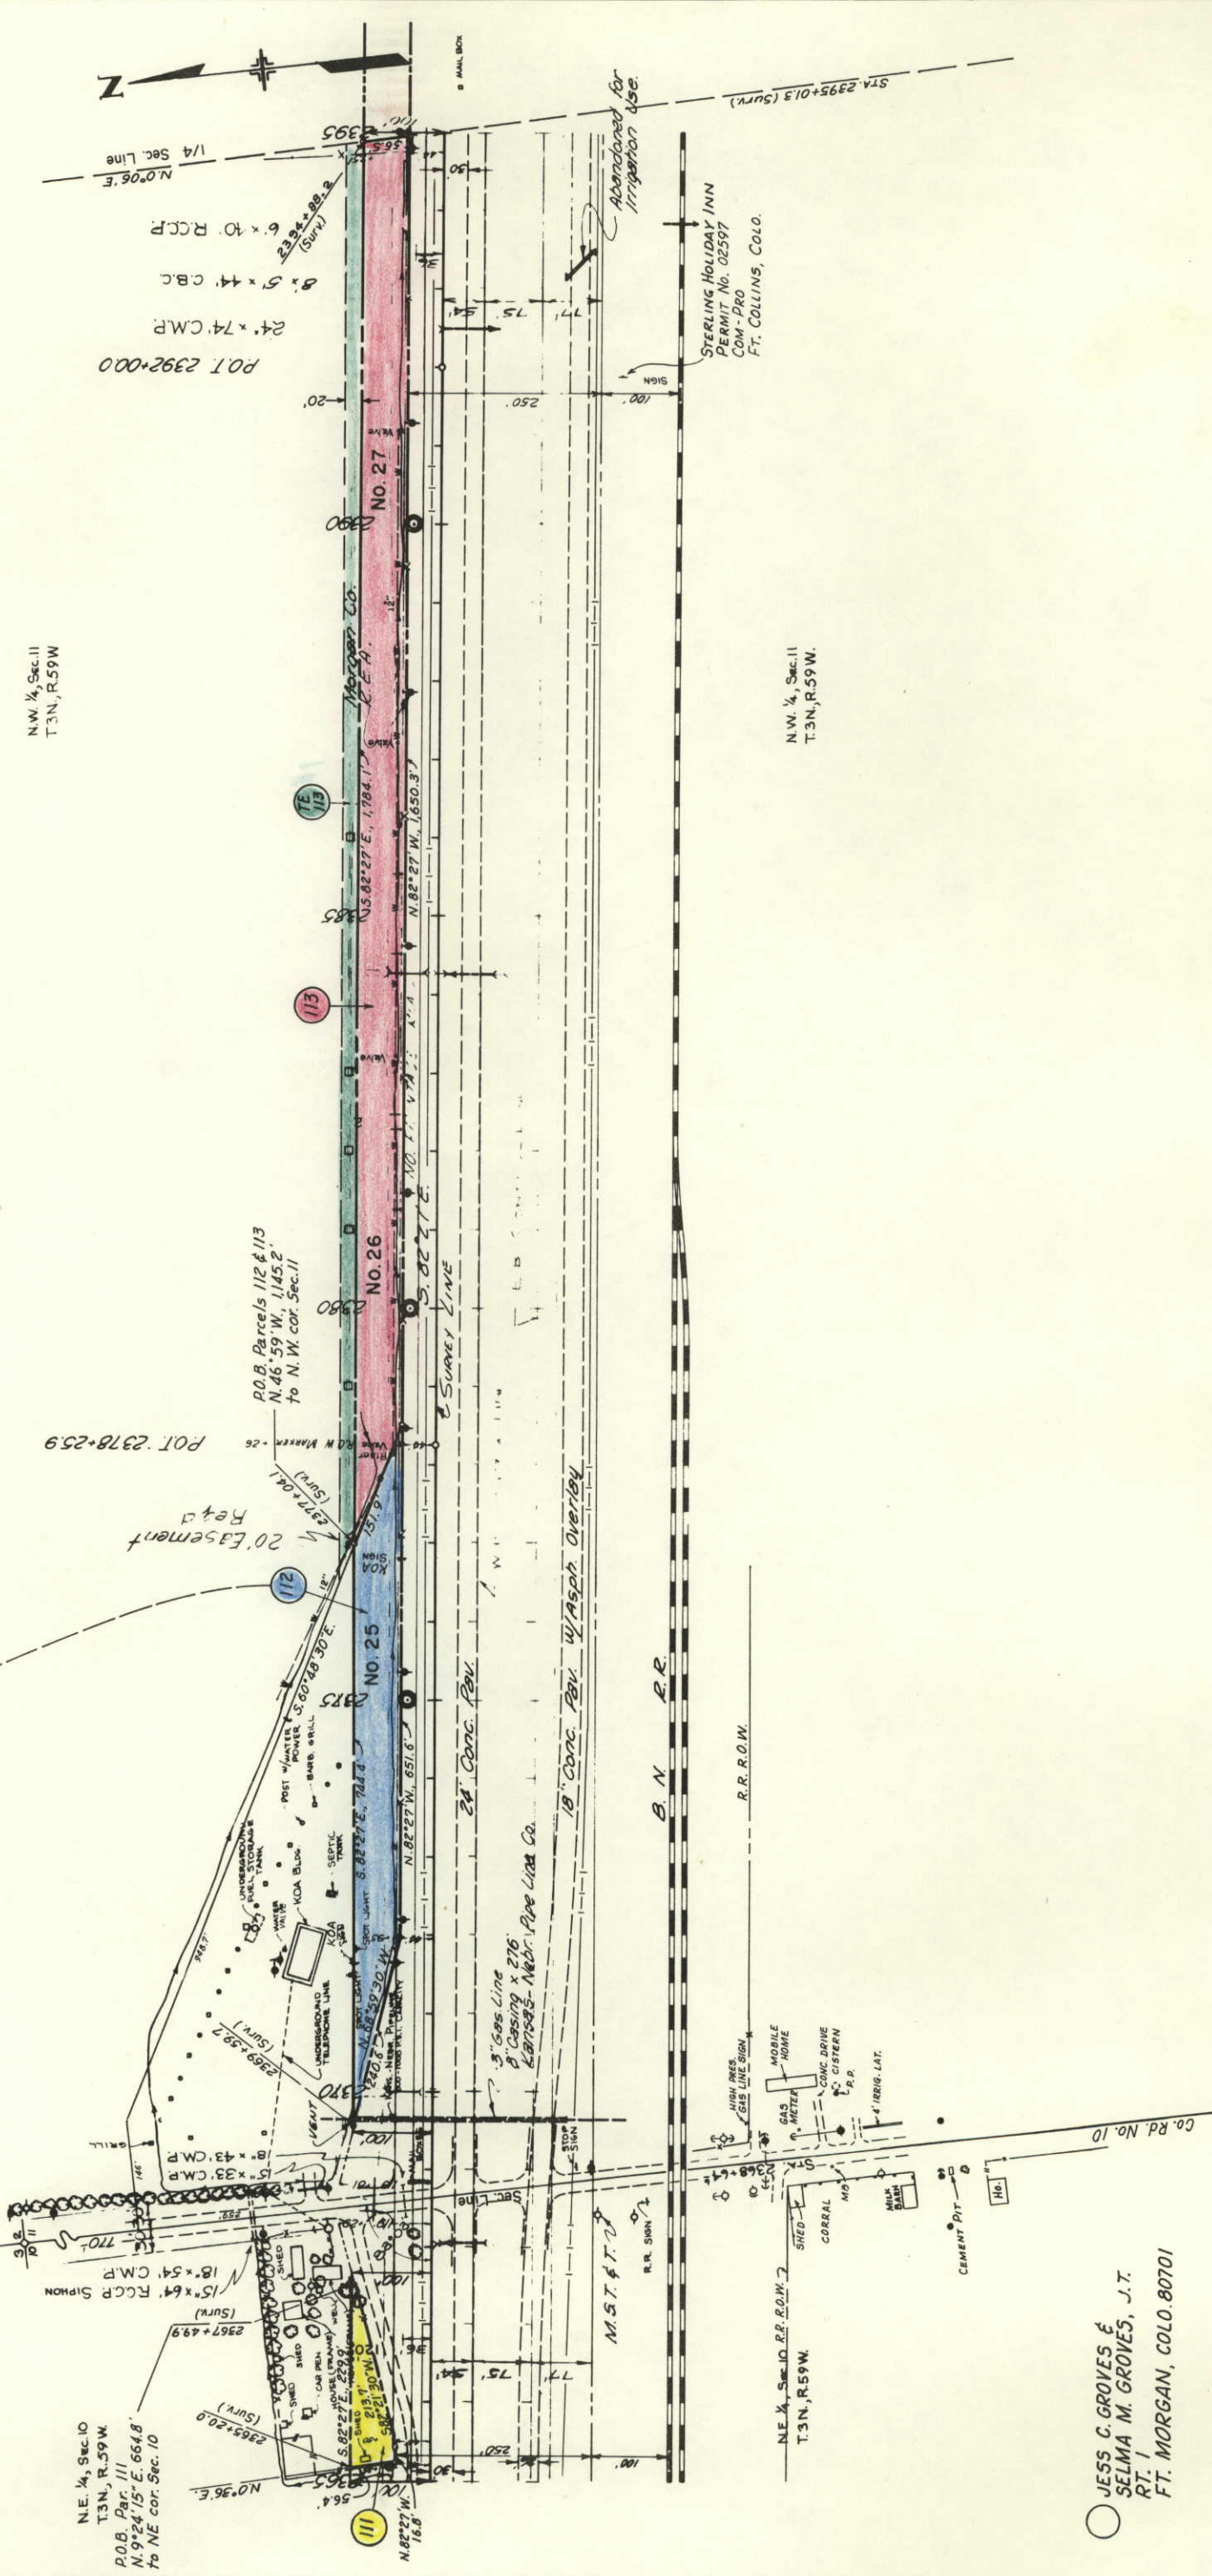


○ JESS C. GROVES &
SELMA M. GROVES, J.T.
RT. 1
FT. MORGAN, COLO. 80701

FEDERAL ROAD DISTRICT NO.	DIVISION	PROJ. NO.	SHEET NO.	TOTAL SHEETS
VIII	COLORADO	176-1(45)Sec. 2	15	

RIGHT OF WAY
WIGGINS-EAST
N. FRONT. RD.

REVISIONS	
1-26-77	Added TER-104
	D.J.F.

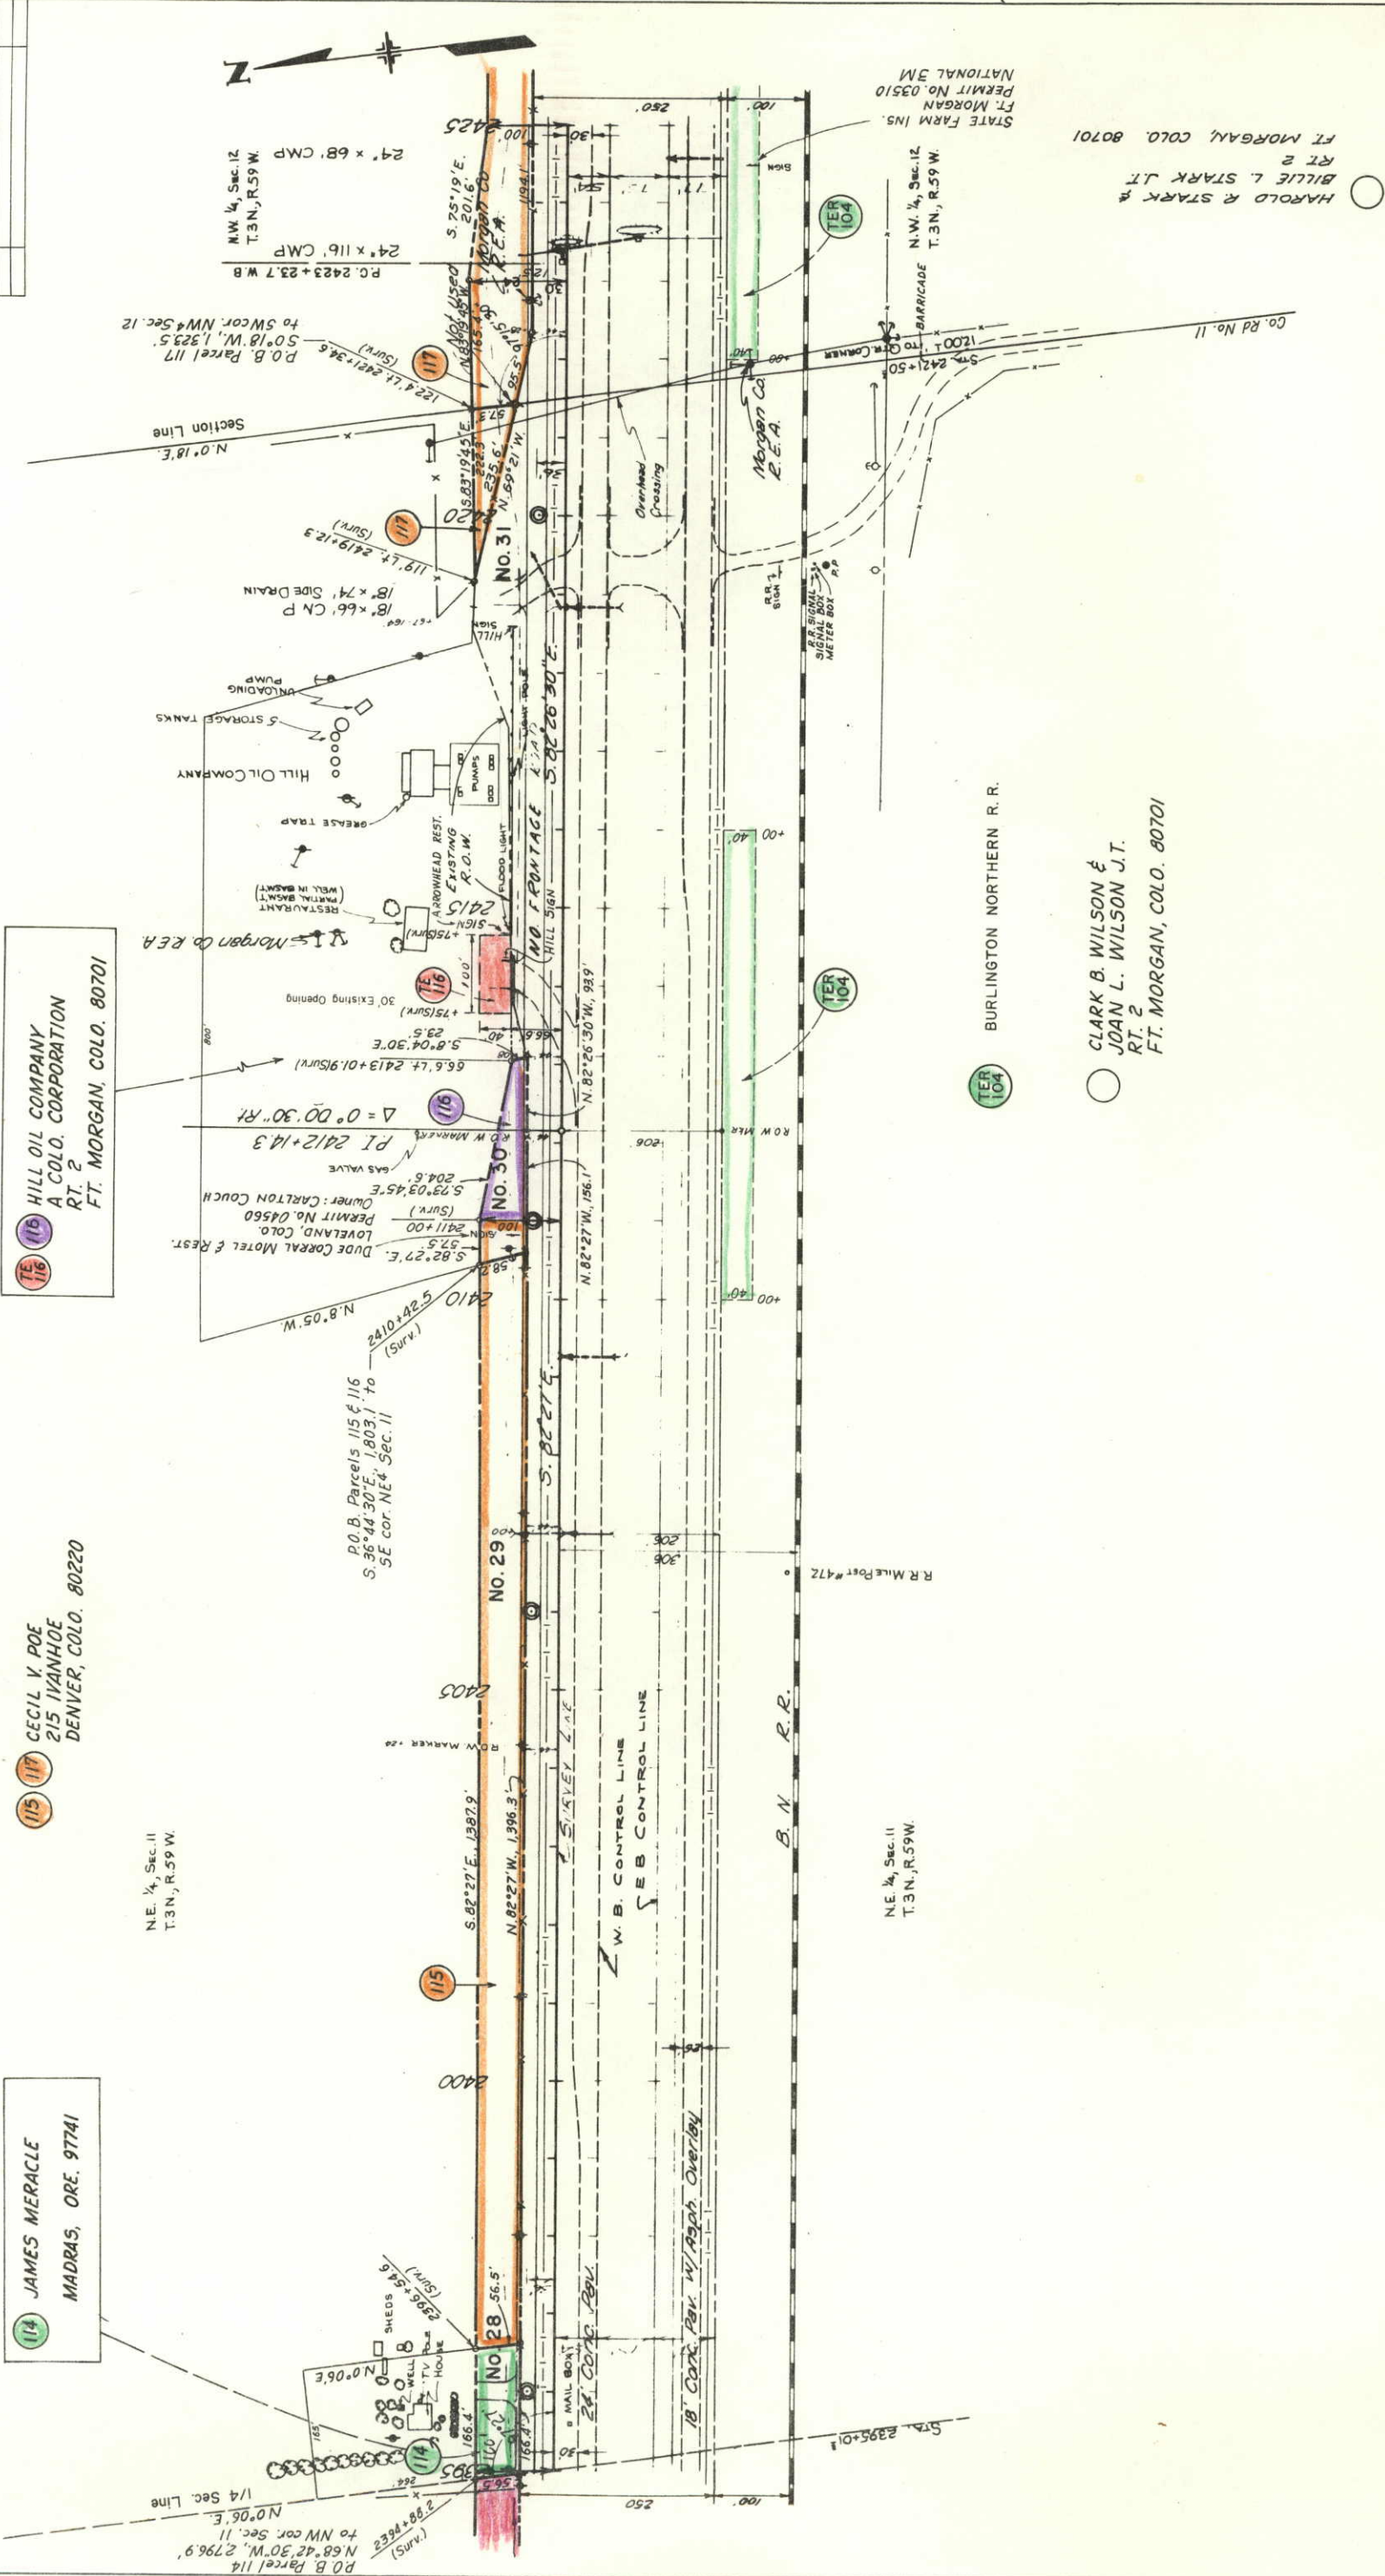


FEDERAL ROAD REGION NO.	DIVISION	PROJ. NO.	SHEET NO.	TOTAL SHEETS
VIII	COLORADO	I 76-1(45) Sec. 2	17	

RIGHT OF WAY
WIGGINS-EAST
N. FRONT. RD.

REVISIONS		
9-27-76	Rev. Par. 119 Rev. Add TE-119A	B.G.
3-31-77	Added Rd. Appr. Rt. of Co. Rd.	D.J.F.
10-13-77	Rev. Par. 122	B.G.
5-24-78	Rev. Par. 122 Rev.	D.J.F.

NW 1/4 Sec. 7
T. 3 N., R. 58 W.

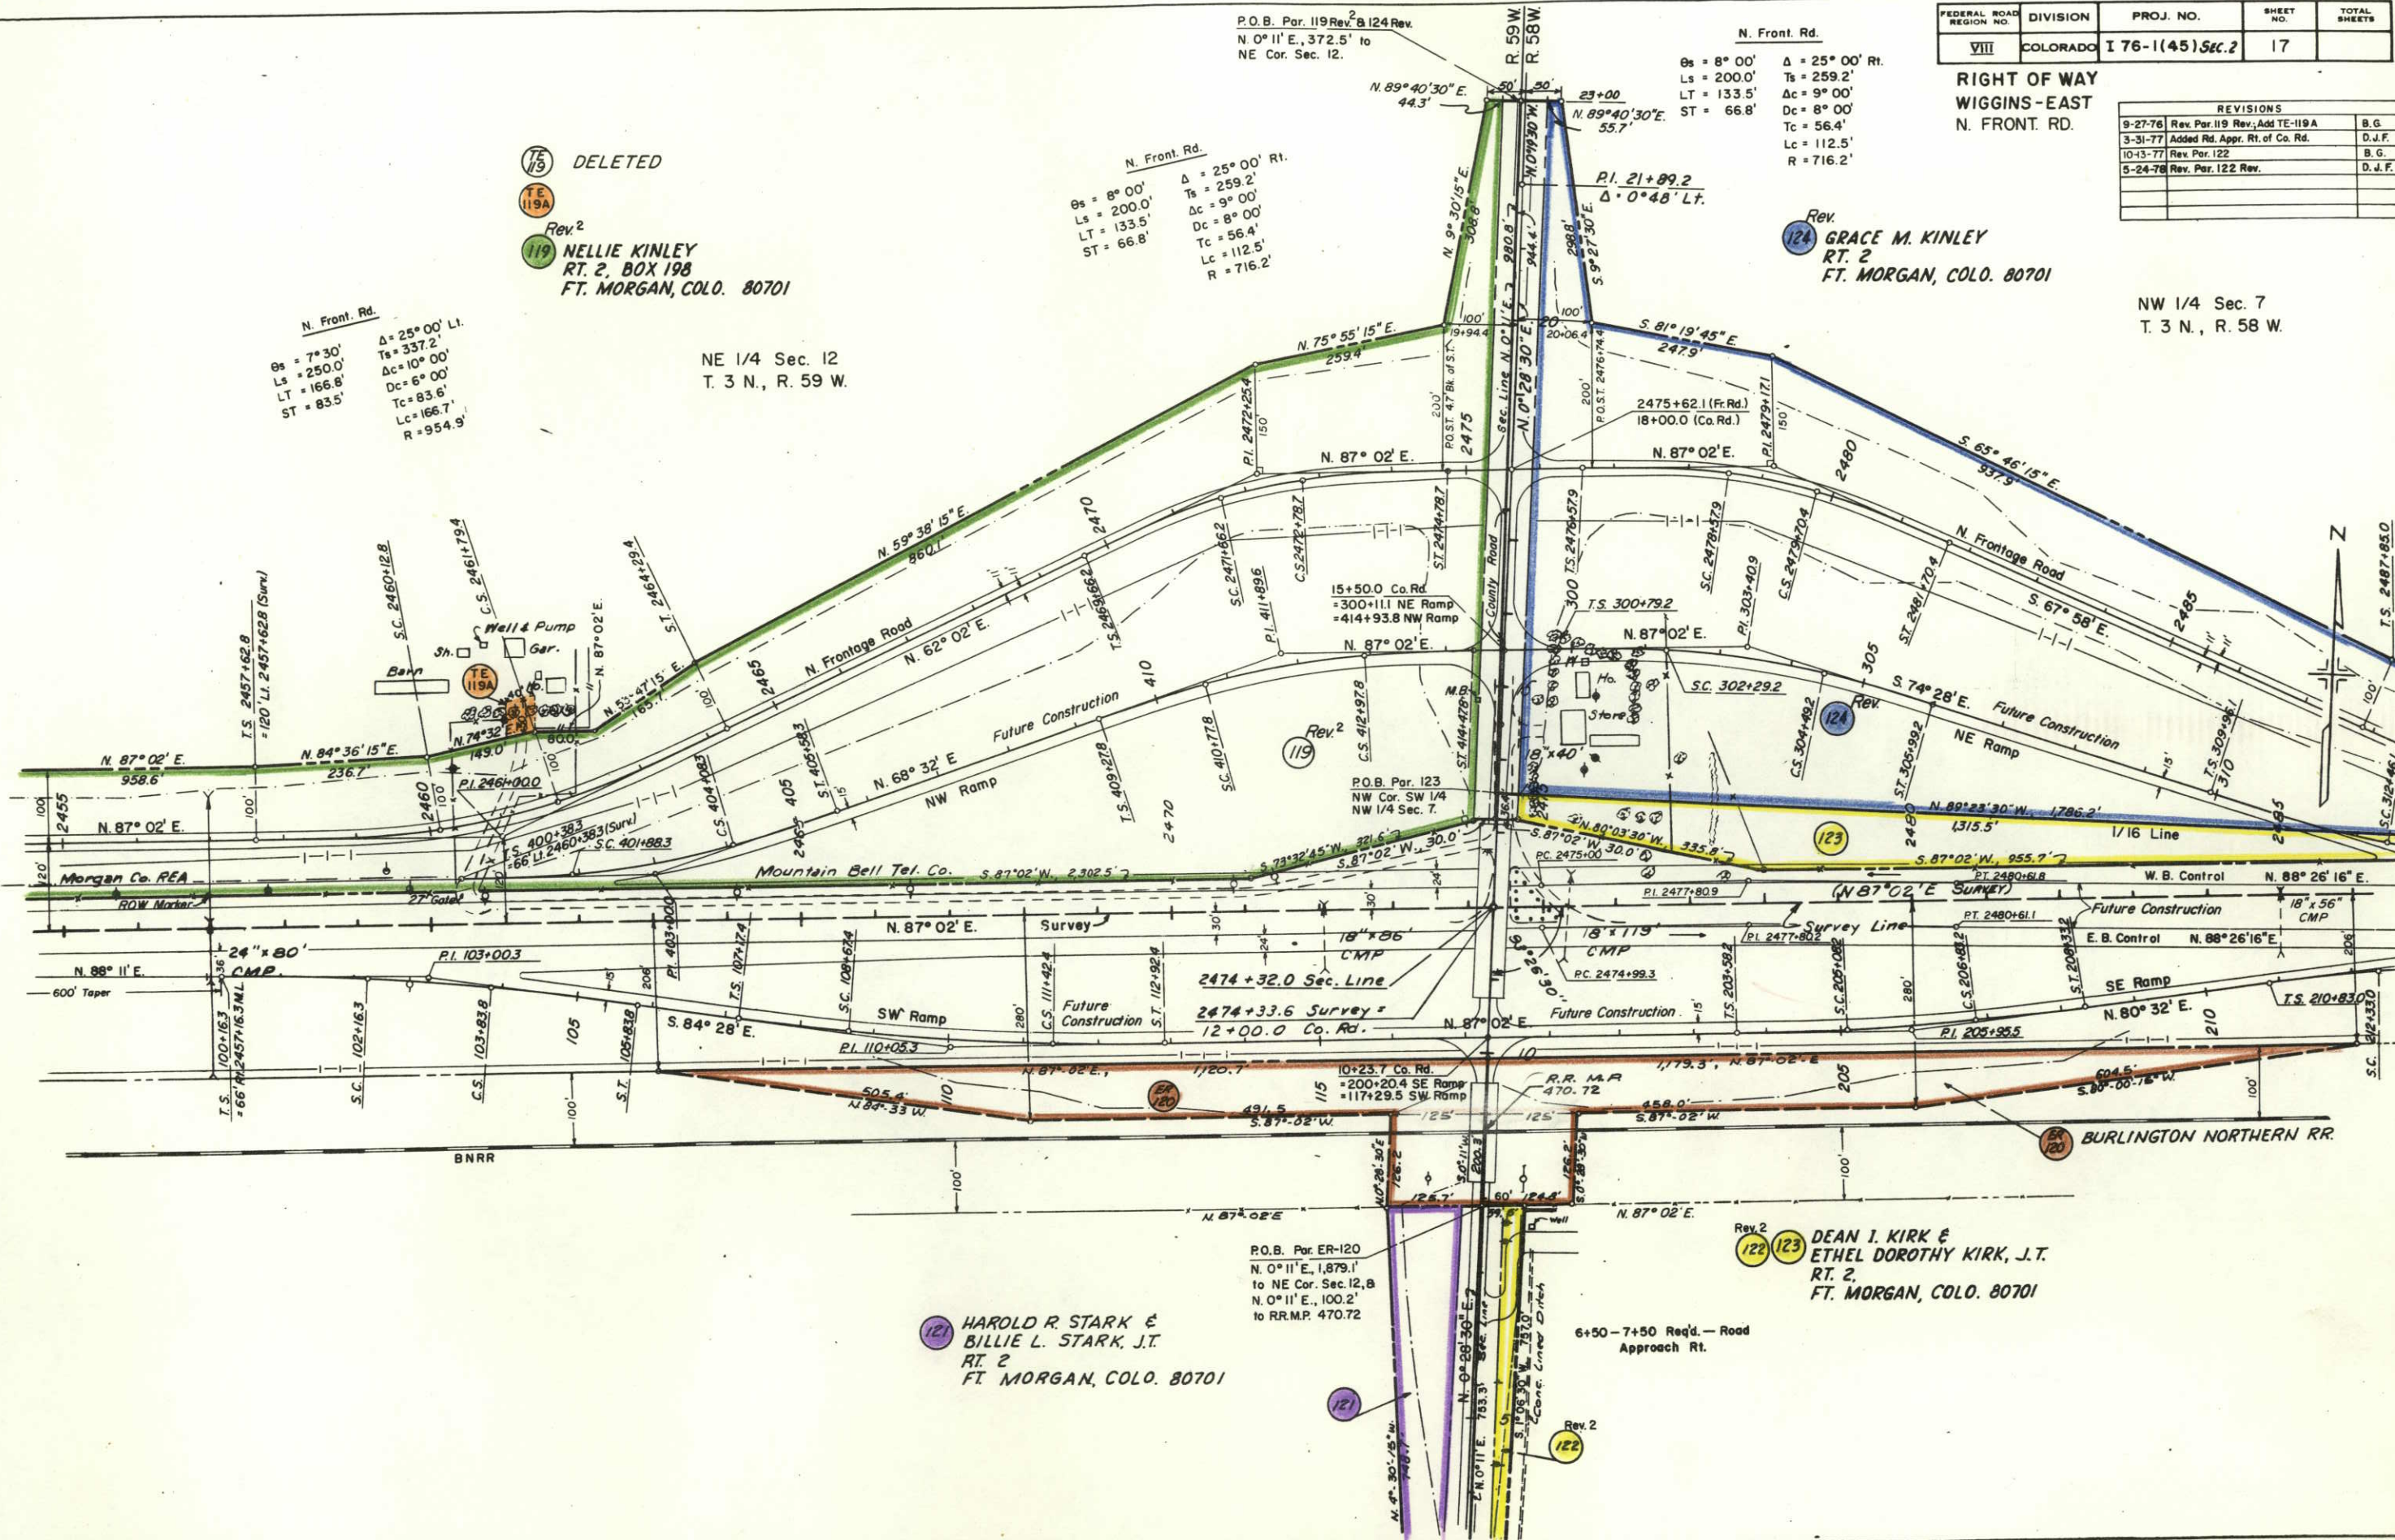

DELETED

Rev. 2
NELLIE KINLEY
RT. 2, BOX 198
FT. MORGAN, COLO. 80701

N. Front. Rd.
Δ = 25° 00' Lt.
Ts = 337.2'
Ls = 250.0'
Dc = 10° 00'
Dc = 6° 00'
Tc = 83.6'
Lc = 166.7'
R = 954.9'

NE 1/4 Sec. 12
T. 3 N., R. 59 W.

N. Front. Rd.
Δ = 25° 00' Rt.
Ts = 259.2'
Ls = 200.0'
Dc = 9° 00'
Dc = 8° 00'
Tc = 56.4'
Lc = 112.5'
R = 716.2'

N. Front. Rd.
Δ = 25° 00' Rt.
Ts = 259.2'
Ls = 200.0'
Dc = 9° 00'
Dc = 8° 00'
Tc = 56.4'
Lc = 112.5'
R = 716.2'

Rev. 124
GRACE M. KINLEY
RT. 2
FT. MORGAN, COLO. 80701

Rev. 2
P.O.B. Par. 123
NW Cor. SW 1/4
NW 1/4 Sec. 7.

Rev. 2
P.O.B. Par. ER-120
N. 0° 11' E., 1,879.1'
to NE Cor. Sec. 12, B
N. 0° 11' E., 100.2'
to RR.M.P. 470.72


Rev. 121
HAROLD R. STARK &
BILLIE L. STARK, J.T.
RT. 2
FT. MORGAN, COLO. 80701

Rev. 122 123
DEAN I. KIRK &
ETHEL DOROTHY KIRK, J.T.
RT. 2
FT. MORGAN, COLO. 80701

FEDERAL ROAD REGION NO.	DIVISION	PROJ. NO.	SHEET NO.	TOTAL SHEETS
VIII	COLORADO	176-1(45)Sec.2	18	

**RIGHT OF WAY
WIGGINS - EAST
N. FRONT. RD.**

REVISIONS		
9-27-76	Rev. Par. 119 Rev.	B.G.
3-31-77	Added Rd. Appr. Rt. of Co. Rd.	D.J.F.
10-13-77	Rev. Par. 122	B.G.
5-24-78	Rev. Par. 122 Rev.	D.J.F.

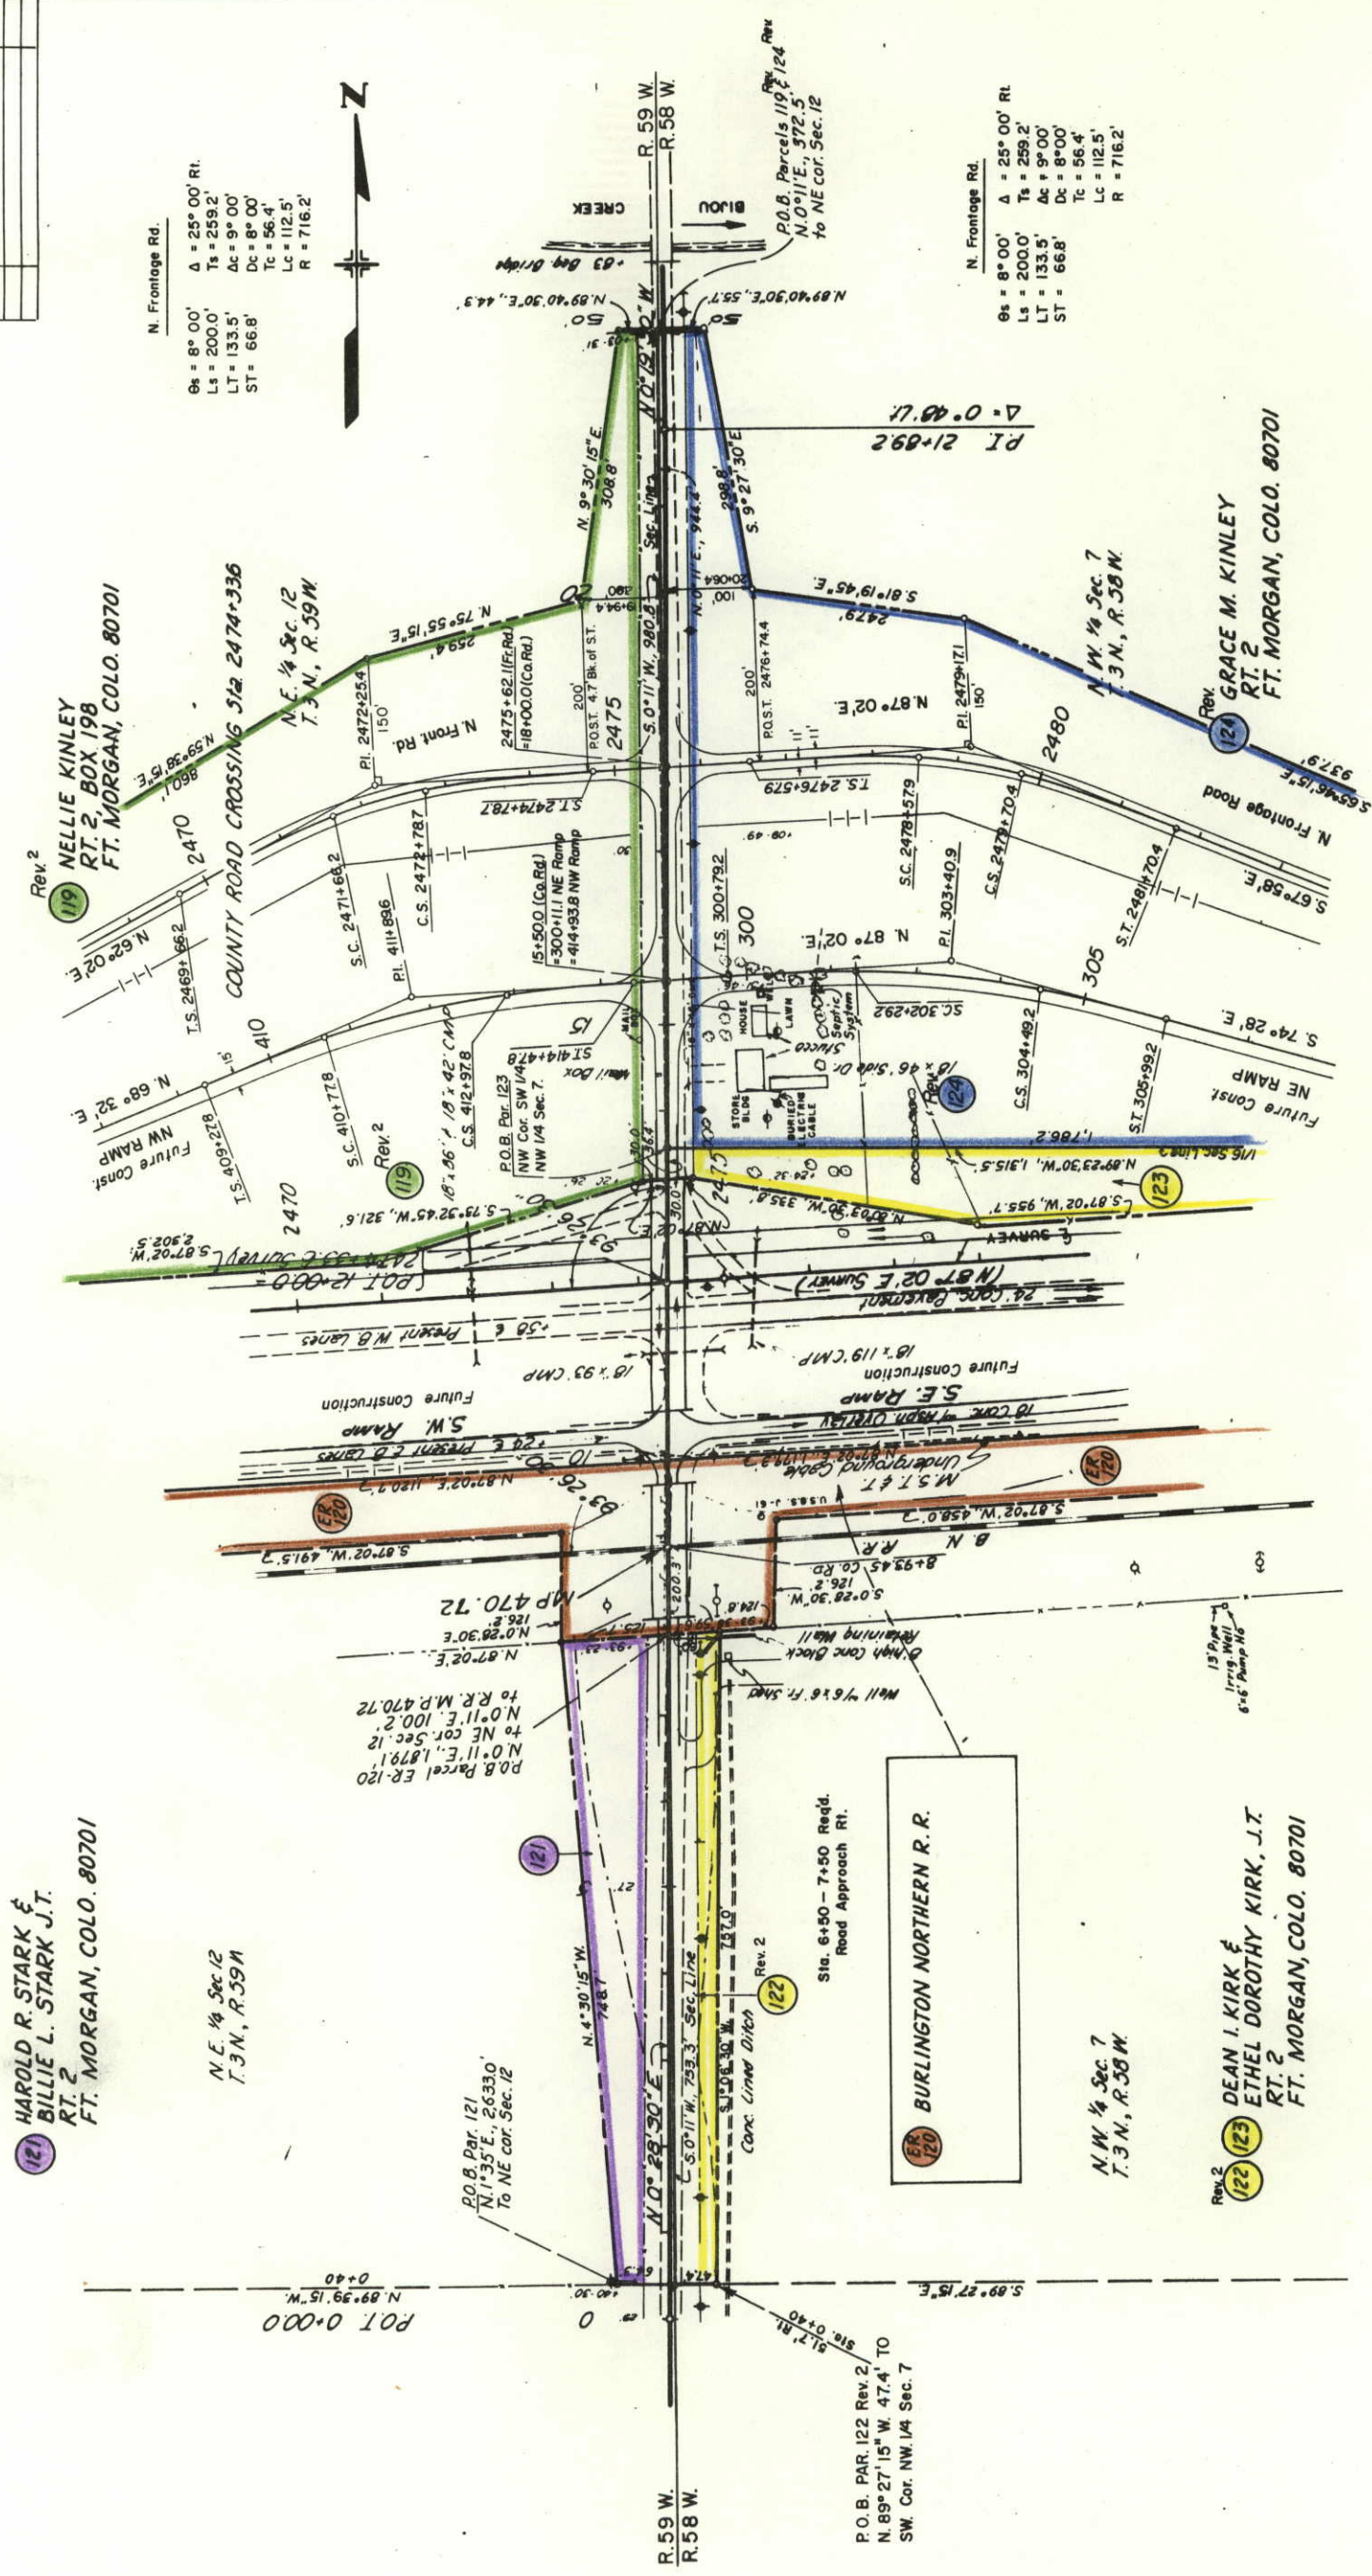

FEDERAL ROAD REGION NO.	DIVISION	PROJ. NO.	SHEET NO.	TOTAL SHEETS
VIII	COLORADO	176-1(45)SEC.2	19	

RIGHT OF WAY
WIGGINS - EAST
N. FRONT RD.

REVISIONS
3-23-76 Add Road App. Per 125
B.G.

Rev. 125 126
FLOYD DEAL
423 ENSIGN
FT. MORGAN, COLO. 80701

N. Front. Rd.
 $\Delta = 7^{\circ} 20' 37''$ Lt.
 $D = 0^{\circ} 30'$
 $T = 735.4'$
 $L = 1468.7'$
 $R = 11,459.2'$



NE 4 Sec. 7
T. 3 N., R. 58 W

Rev. 124
GRACE M. KINLEY
RT. 2
FT. MORGAN, COLO. 80701

NW 4 Sec. 7
T. 3 N., R. 58 W.

N. Front. Rd.
 $\Delta = 23^{\circ} 35' 44''$ Lt.
 $LS = 250.0'$
 $LT = 166.8'$
 $ST = 83.5'$
 $\Delta = 8^{\circ} 35' 44''$
 $Dc = 6^{\circ} 00'$
 $Tc = 71.8'$
 $Lc = 143.3'$
 $R = 954.9'$

EQUATION
 $2500 + 0.01 \text{ BK. (N. Front. Rd.)}$
 $= 2498 + 0.76 \text{ AH. (N. Front. Rd.)}$
 $= 70.3' \text{ LT. } 2498 + 0.76 \text{ (SURV.)}$
 $\text{OR } 90.0' \text{ LT. } 2498 + 0.6 \text{ (W.B. Control)}$

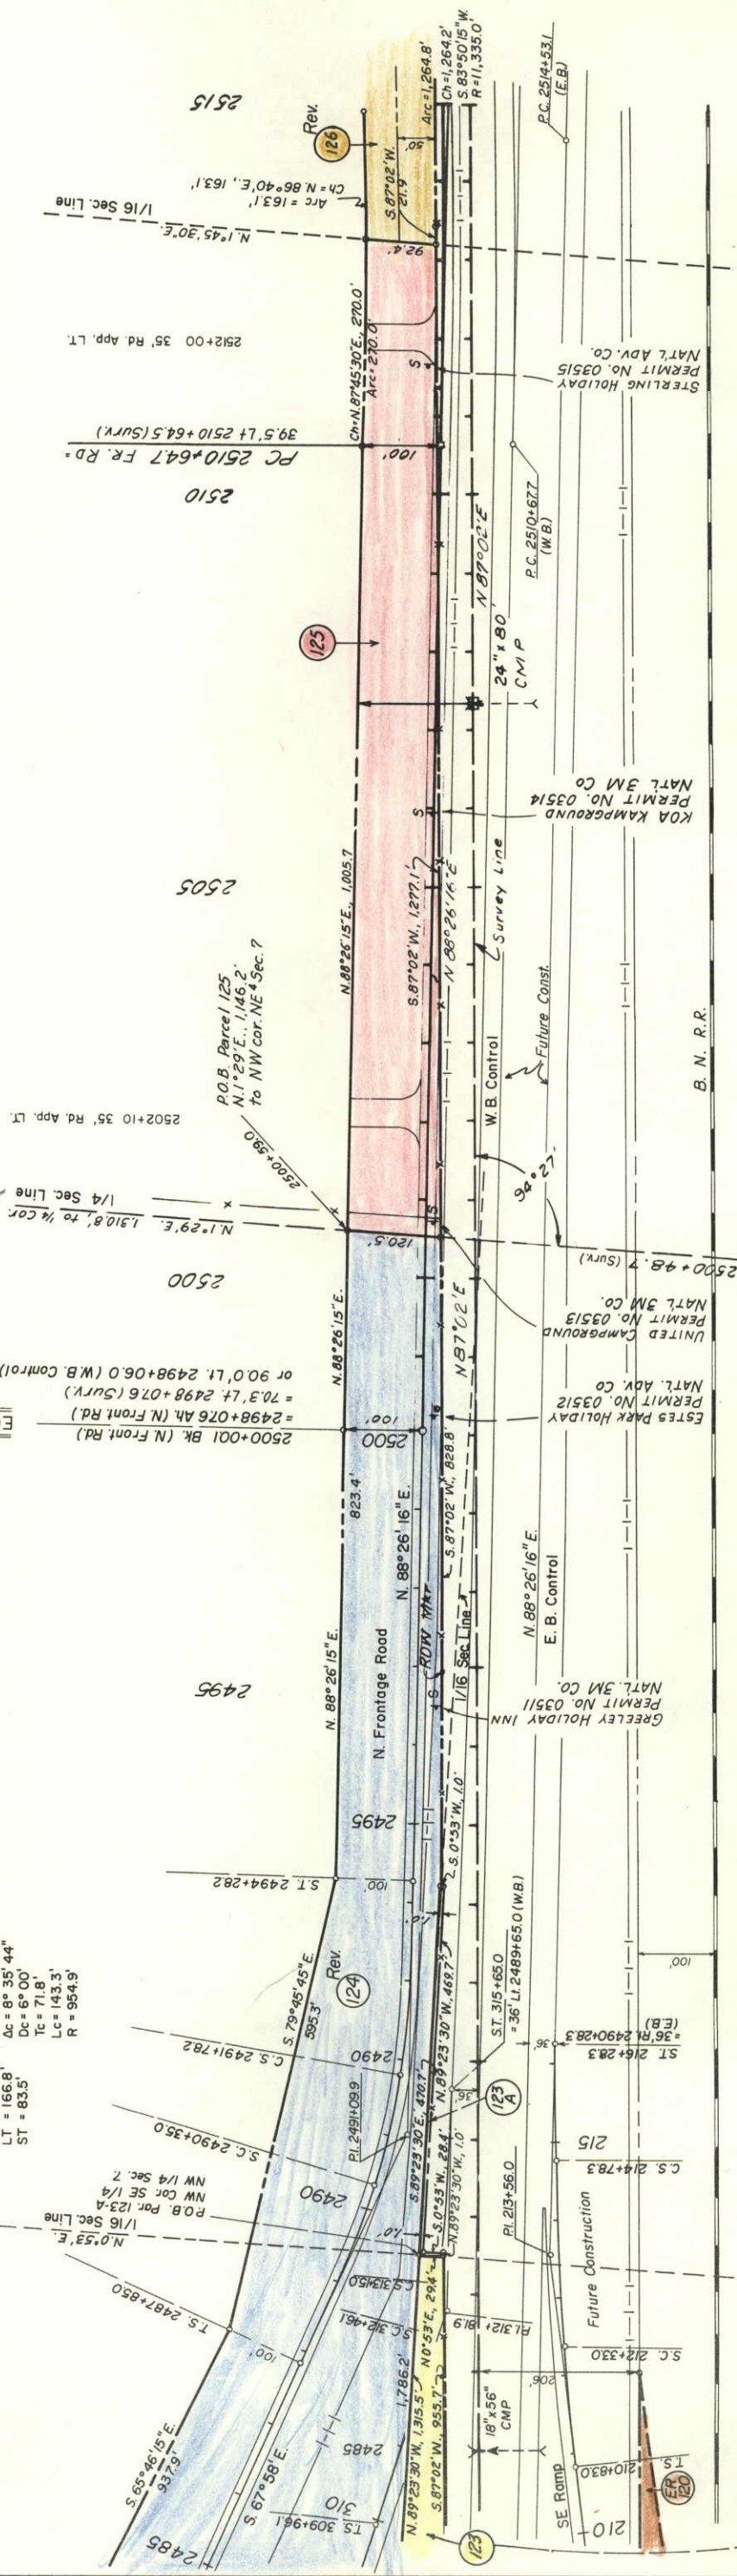 

123
DEAN I. KIRK &
ETHEL DOROTHY KIRK, J.T.
RT. 2
FT. MORGAN, COLO. 80701


123
1/2 JESSIE R. HUNSAKER
1/4 GEORGE W. HUNSAKER
1/4 LORA M. JOHNSON

120
BURLINGTON NORTHERN R. R.

FEDERAL ROAD REGION NO.	DIVISION	PROJ. NO.	SHEET NO.	TOTAL SHEETS
VIII	COLORADO	I 76 - 1 (45) Sec. 2	20	

RIGHT OF WAY
WIGGINS-EAST
N. FRONT. RD.

REVISIONS		
1-26-77	Added TER-104, 127 Rev. 8 127A	D. J. F.

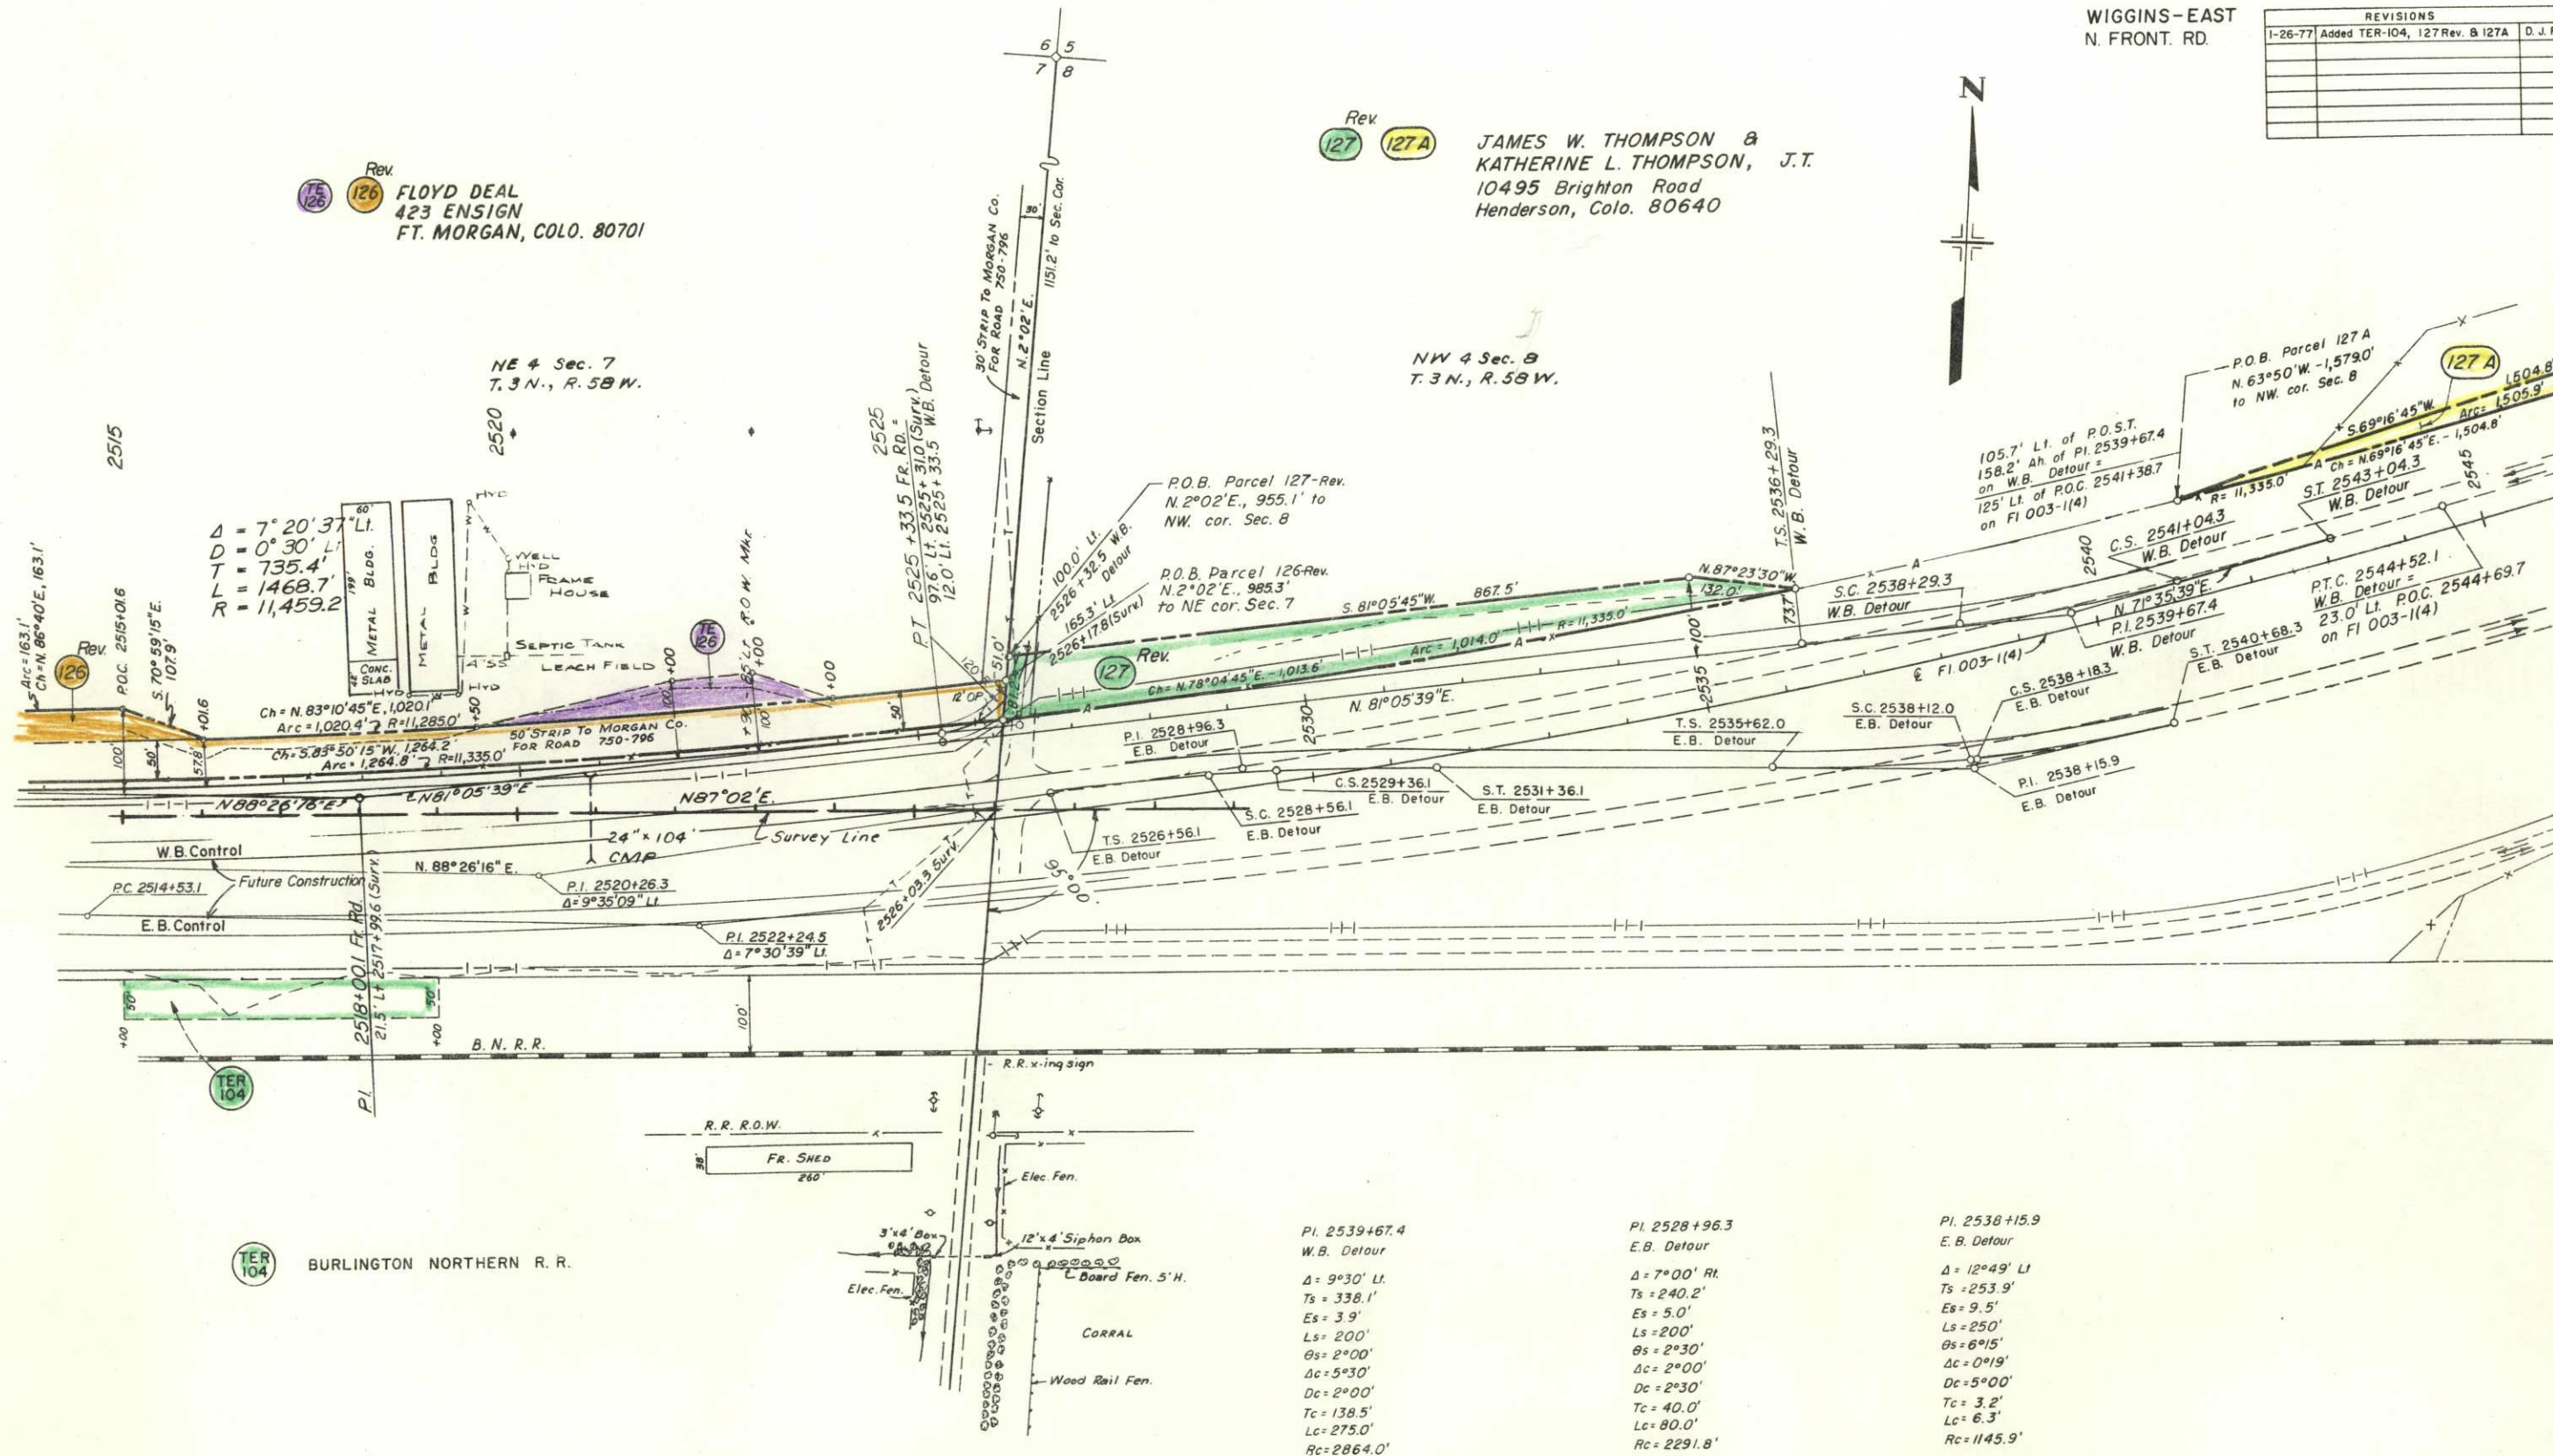

FEDERAL ROAD REGION NO.	DIVISION	PROJ. NO.	SHEET NO.	TOTAL SHEETS
XIII	COLORADO	I 76-1(45) Sec. 2	20 A	


RIGHT OF WAY
WIGGINS-EAST
N. FRONT. RD.

REVISIONS	
1-26-77	New Sheet
3-31-77	Added Note
	J.E.B.
	D.J.F.

SW. 1/4, Sec. 5
T. 3 N., R. 58 W.

(127A) JAMES W THOMPSON &
KATHERINE L. THOMPSON, J.T.
10495 Brighton Road
Henderson, Colo. 80640

SE. 1/4, Sec. 5
T. 3 N., R. 58 W.

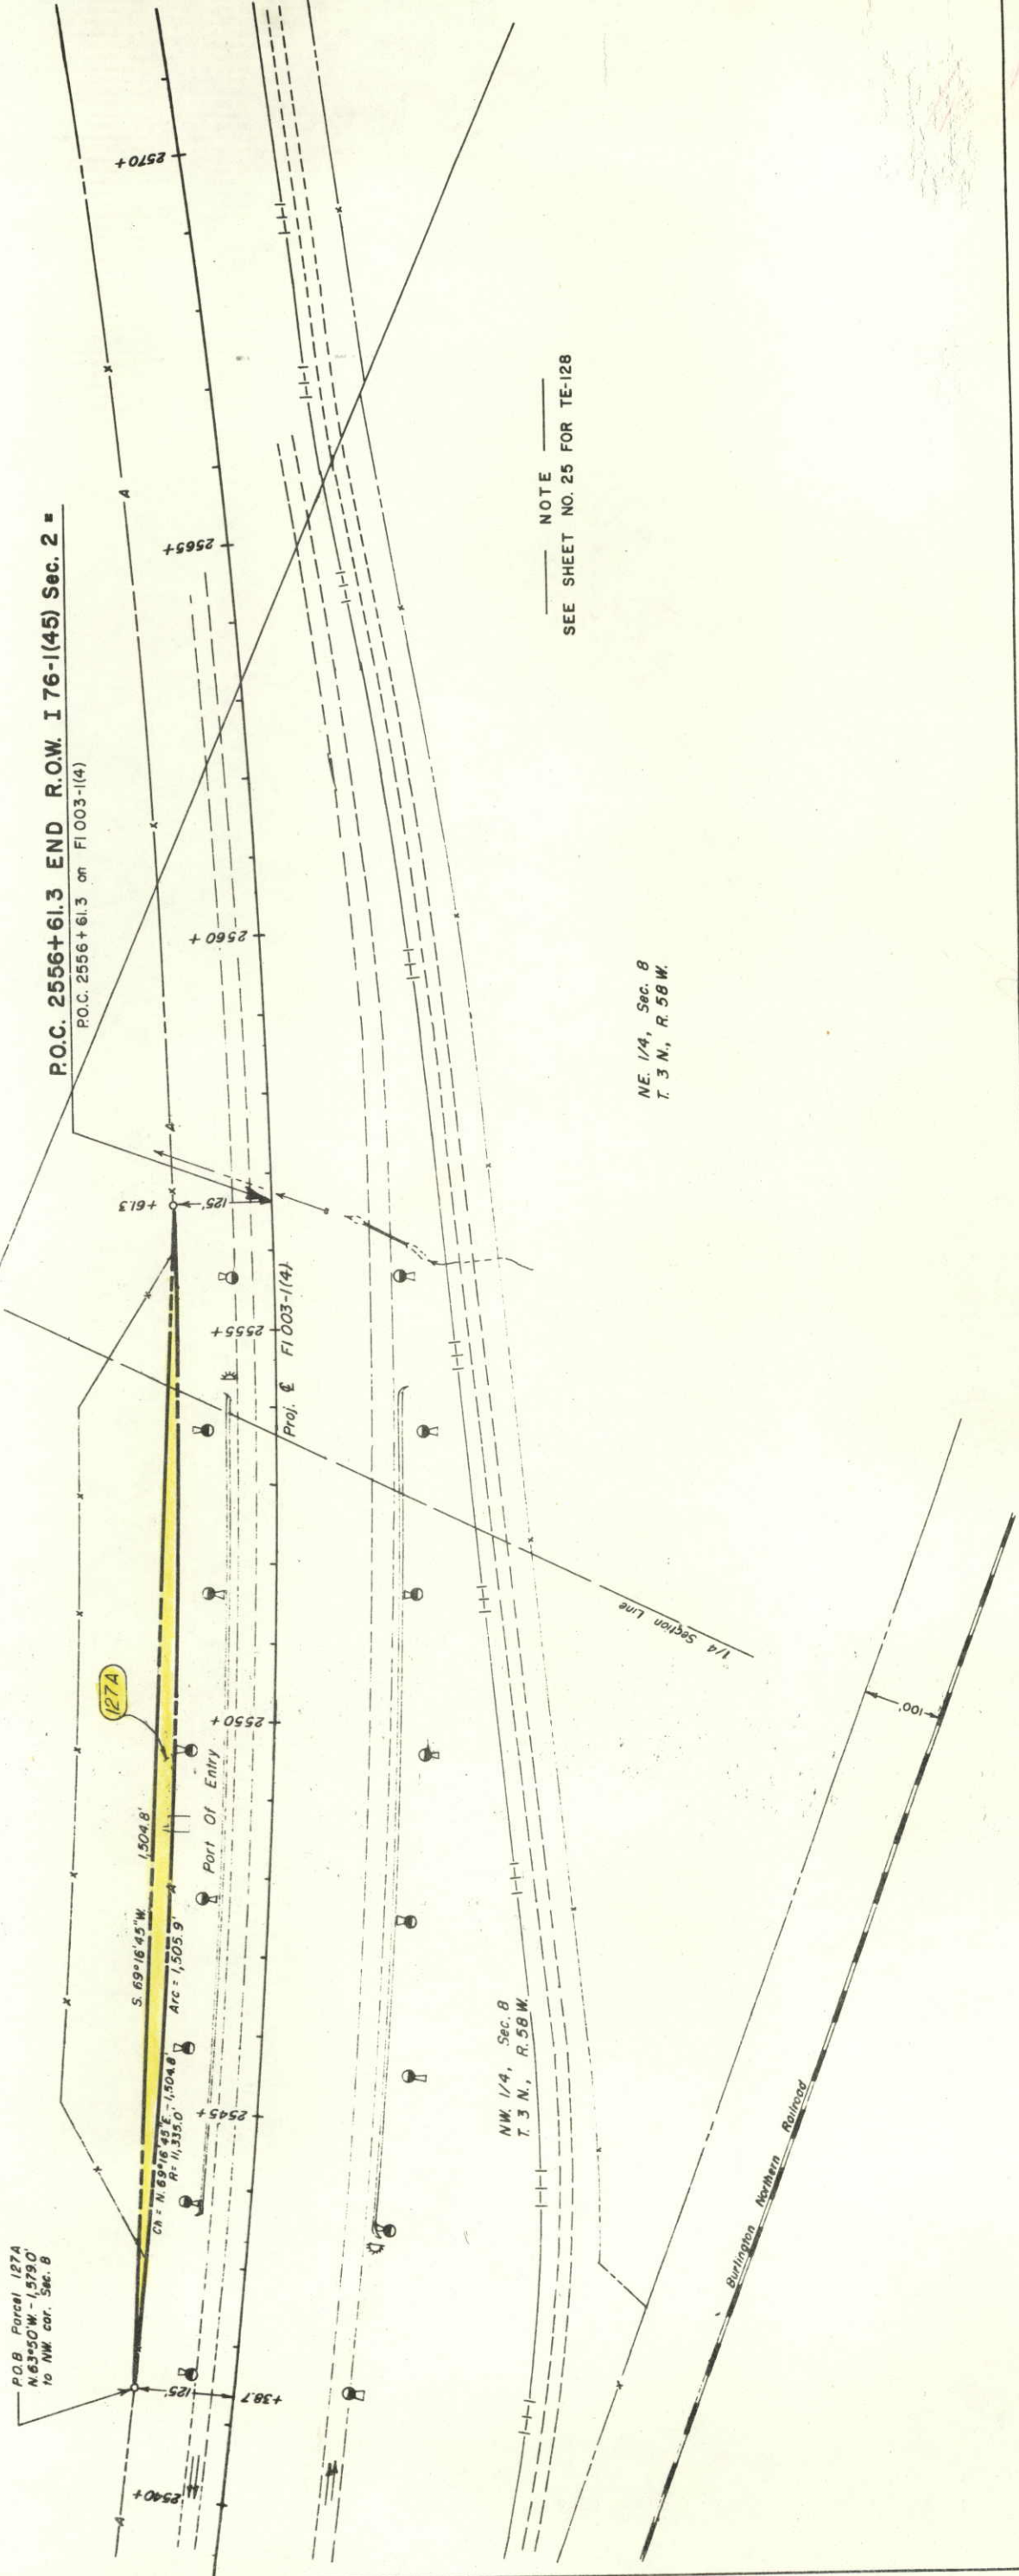

NOTE
SEE SHEET NO. 25 FOR TE-128


NE. 1/4, Sec. 8
T. 3 N., R. 58 W.

NW. 1/4, Sec. 8
T. 3 N., R. 58 W.

[illegible]

FEDERAL ROAD REGION NO.	DIVISION	PROJ. NO.	SHEET NO.	TOTAL SHEETS
<u>VIII</u>	COLORADO	<i>I 76-1(45)</i> <i>SEC. 2</i>	23	

RIGHT OF WAY
WIGGINS - EAST : N. FRONT. RD.
OWNERSHIP MAP
Original Scale: 1" = 400'

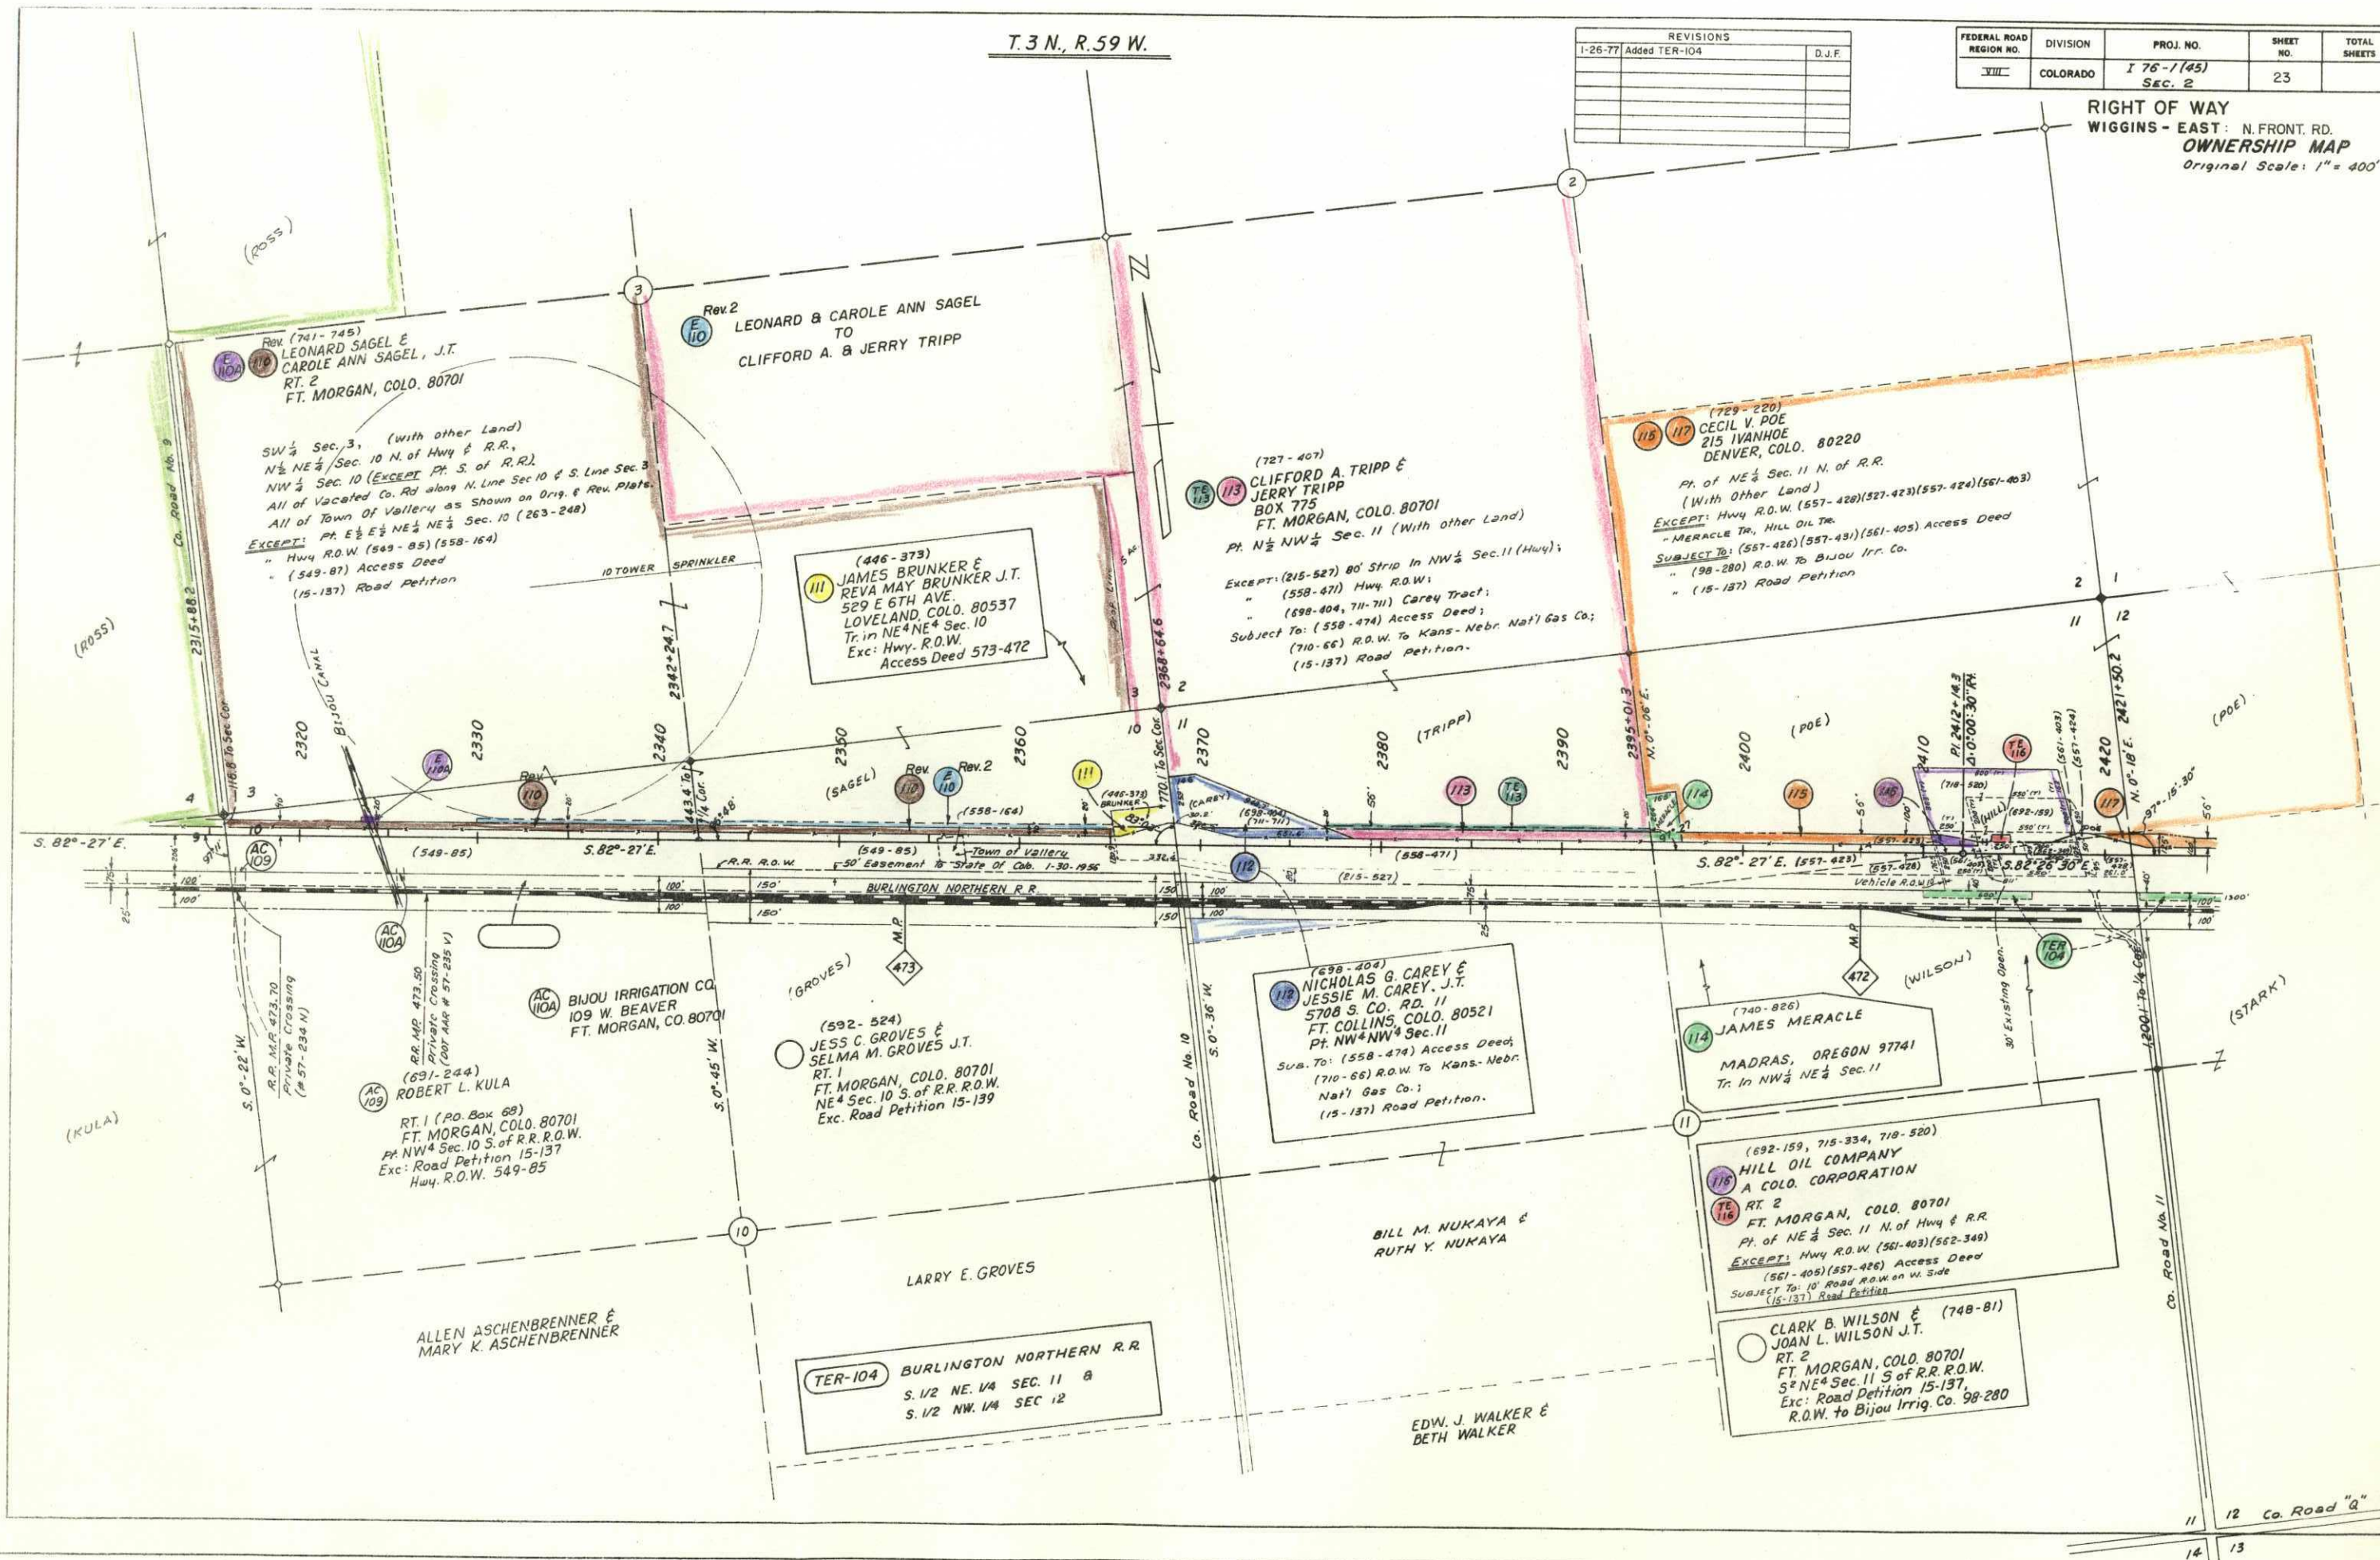

REVISIONS	
9-27-76	Rev. Par. 119 Rev. Add TE 119A B. G.
1-26-77	Added TER-104 & 127 Rev. D. J. F.
10-13-77	Rev. Par. 122 B. G.
5-24-78	Rev. Par. 122 Rev. D. J. F.

FEDERAL ROAD REGION NO.	DIVISION	PROJ. NO.	SHEET NO.	TOTAL SHEETS
VIII	COLORADO	176-1(45) SEC. 2	24	

**RIGHT OF WAY
WIGGINS - EAST
N. FRONT. RD.**

Original Scale: 1" = 400'



T.4 N., R.58 W.

T.3 N., R.58 W.

MARK C. HASTINGS,
PHYLLIS A. HASTINGS,
HARRY NESOM, JR. &
BETTY ANN HARVEY
17211 COUNTY RD.
FT. MORGAN, COLO.
SE. 1/4 Sec. 5

REV. (122-416)
127 JAMES W. THOMPSON &
KATHERINE L. THOMPSON, J.T.
10495 BRIGHTON ROAD
HENDERSON, COLO. 80640
Pl. N. 1/2 Sec. 8 N. of Hwy R.O.W.
S. 1/2 Sec. 5
(With Other Land)

EXCEPT: (66-568) Tr. in E. 1/2 NE 1/4 Sec. 8
(298-51) 20' E. 80' Strip Thru NE 1/4 Sec. 8 & SE 1/4 Sec. 5 For R.O.W.
(157-433, 557-434, 661-228) Hwy. R.O.W.
First Nat'l Bank Tr. (275-413, 293-14, 741-270 - Bank Tract)
SUBJECT TO:
(157-436, 580-485, 580-470) Access Control,
(18-10, 15-245) Road Petitions.

(741-270)
THE FIRST NATIONAL BANK
OF FORT MORGAN, COLO.
EAST KIOWA AVE.
FORT MORGAN, COLO. 80701
Pl. SE 1/4 Sec. 5
EXCEPT: (558-110) Hwy. R.O.W.
SUBJECT TO: (558-111) Hwy. Access Deed,
(15-10) Road Petition.

PROJECT
E. 003-1(14)
 $\Delta = 39^\circ 28' 30''$ L
 $O = 0^\circ 30'$
 $T = 4,111.7'$
 $L = 7895.0'$
 $R = 11,460.0'$
 $E = 715.3'$

ROSS COLUMBIA
Pl. 2
FT. MORGAN, COLO.

FEDERAL ROAD DISTRICT NO.	DIVISION	PROJ. NO.	SHEET NO.	TOTAL SHEETS
VIII	COLORADO	I 76-1(45) Sec. 2	25	

RIGHT OF WAY
WIGGINS - EAST
N. FRONT RD.

OWNERSHIP MAP
Original Scale: 1" = 400'

REVISIONS

1-26-77	Added 127 & 127A	JEB
3-31-77	Added TE-128	D.J.F.

DETAIL TE-128
SCALE: 1" = 50'