


DEPARTMENT OF HIGHWAYS
STATE OF COLORADO

FEDERAL ROAD DISTRICT NO.	DIVISION	PROJECT NO.	SHEET NO.
9	COLORADO	LSF 017-3 (I)	1

RIGHT OF WAY
SE. of Hugo

INDEX OF SHEETS

SHEET NO. 1	TITLE PAGE & SKETCH MAP
2	TABULATION OF PROPERTIES
3	DETAIL SHEETS

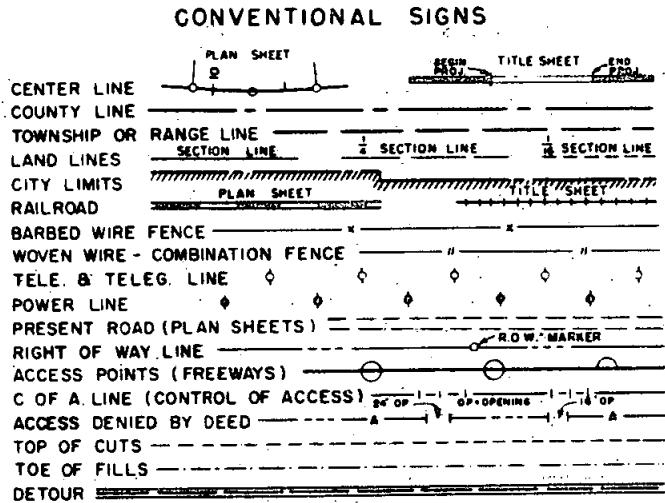

PLAN AND PROFILE OF PROPOSED
FEDERAL AID PROJECT NO. LSF 017-3(I)
STATE HIGHWAY NO. 8
LINCOLN COUNTY


SCALES OF ORIGINAL DRAWINGS
ON PLAN, 1 IN. = 100 FT.
ON PROFILE, 1 IN. = 100 FT. HORIZONTAL
1 IN. = 10 FT. VERTICAL
GRADE LINE ON PROFILE IS SHOWN AS GRADE OF FINISHED ROAD

LENGTH OF R.O.W. PROJECT 0.220 Miles

RIGHT OF WAY
Information Obtained from Available County Records

REVISIONS

Note: Plans and descriptions on this project calculated and checked by field forces.

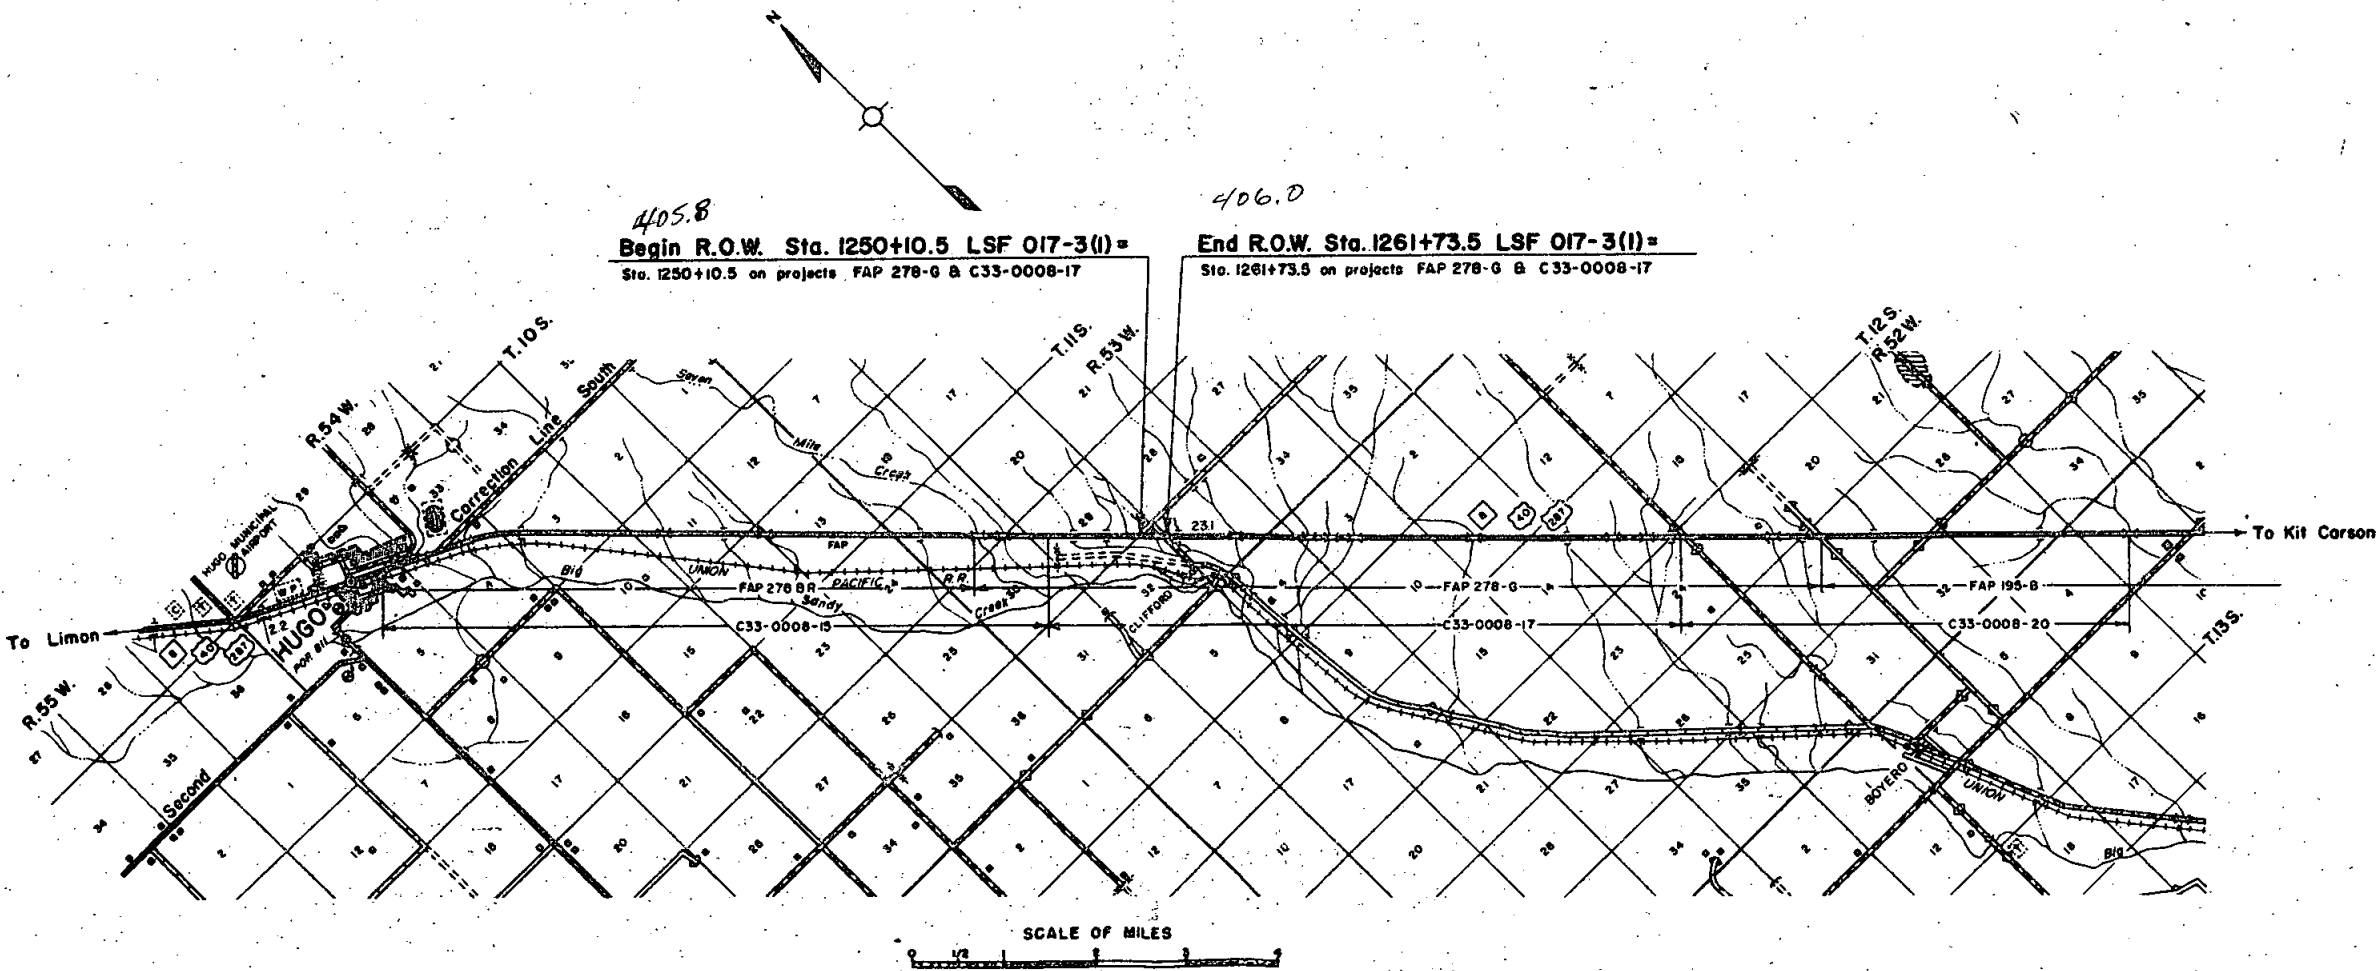


1992

FEDERAL ROAD DISTRICT	PROJ. NO.	SHEET NO.	TOTAL SHEETS
9	COLORADO	LSF 017-3(I)	3

RIGHT OF WAY
SE. of Hugo

REVISIONS	

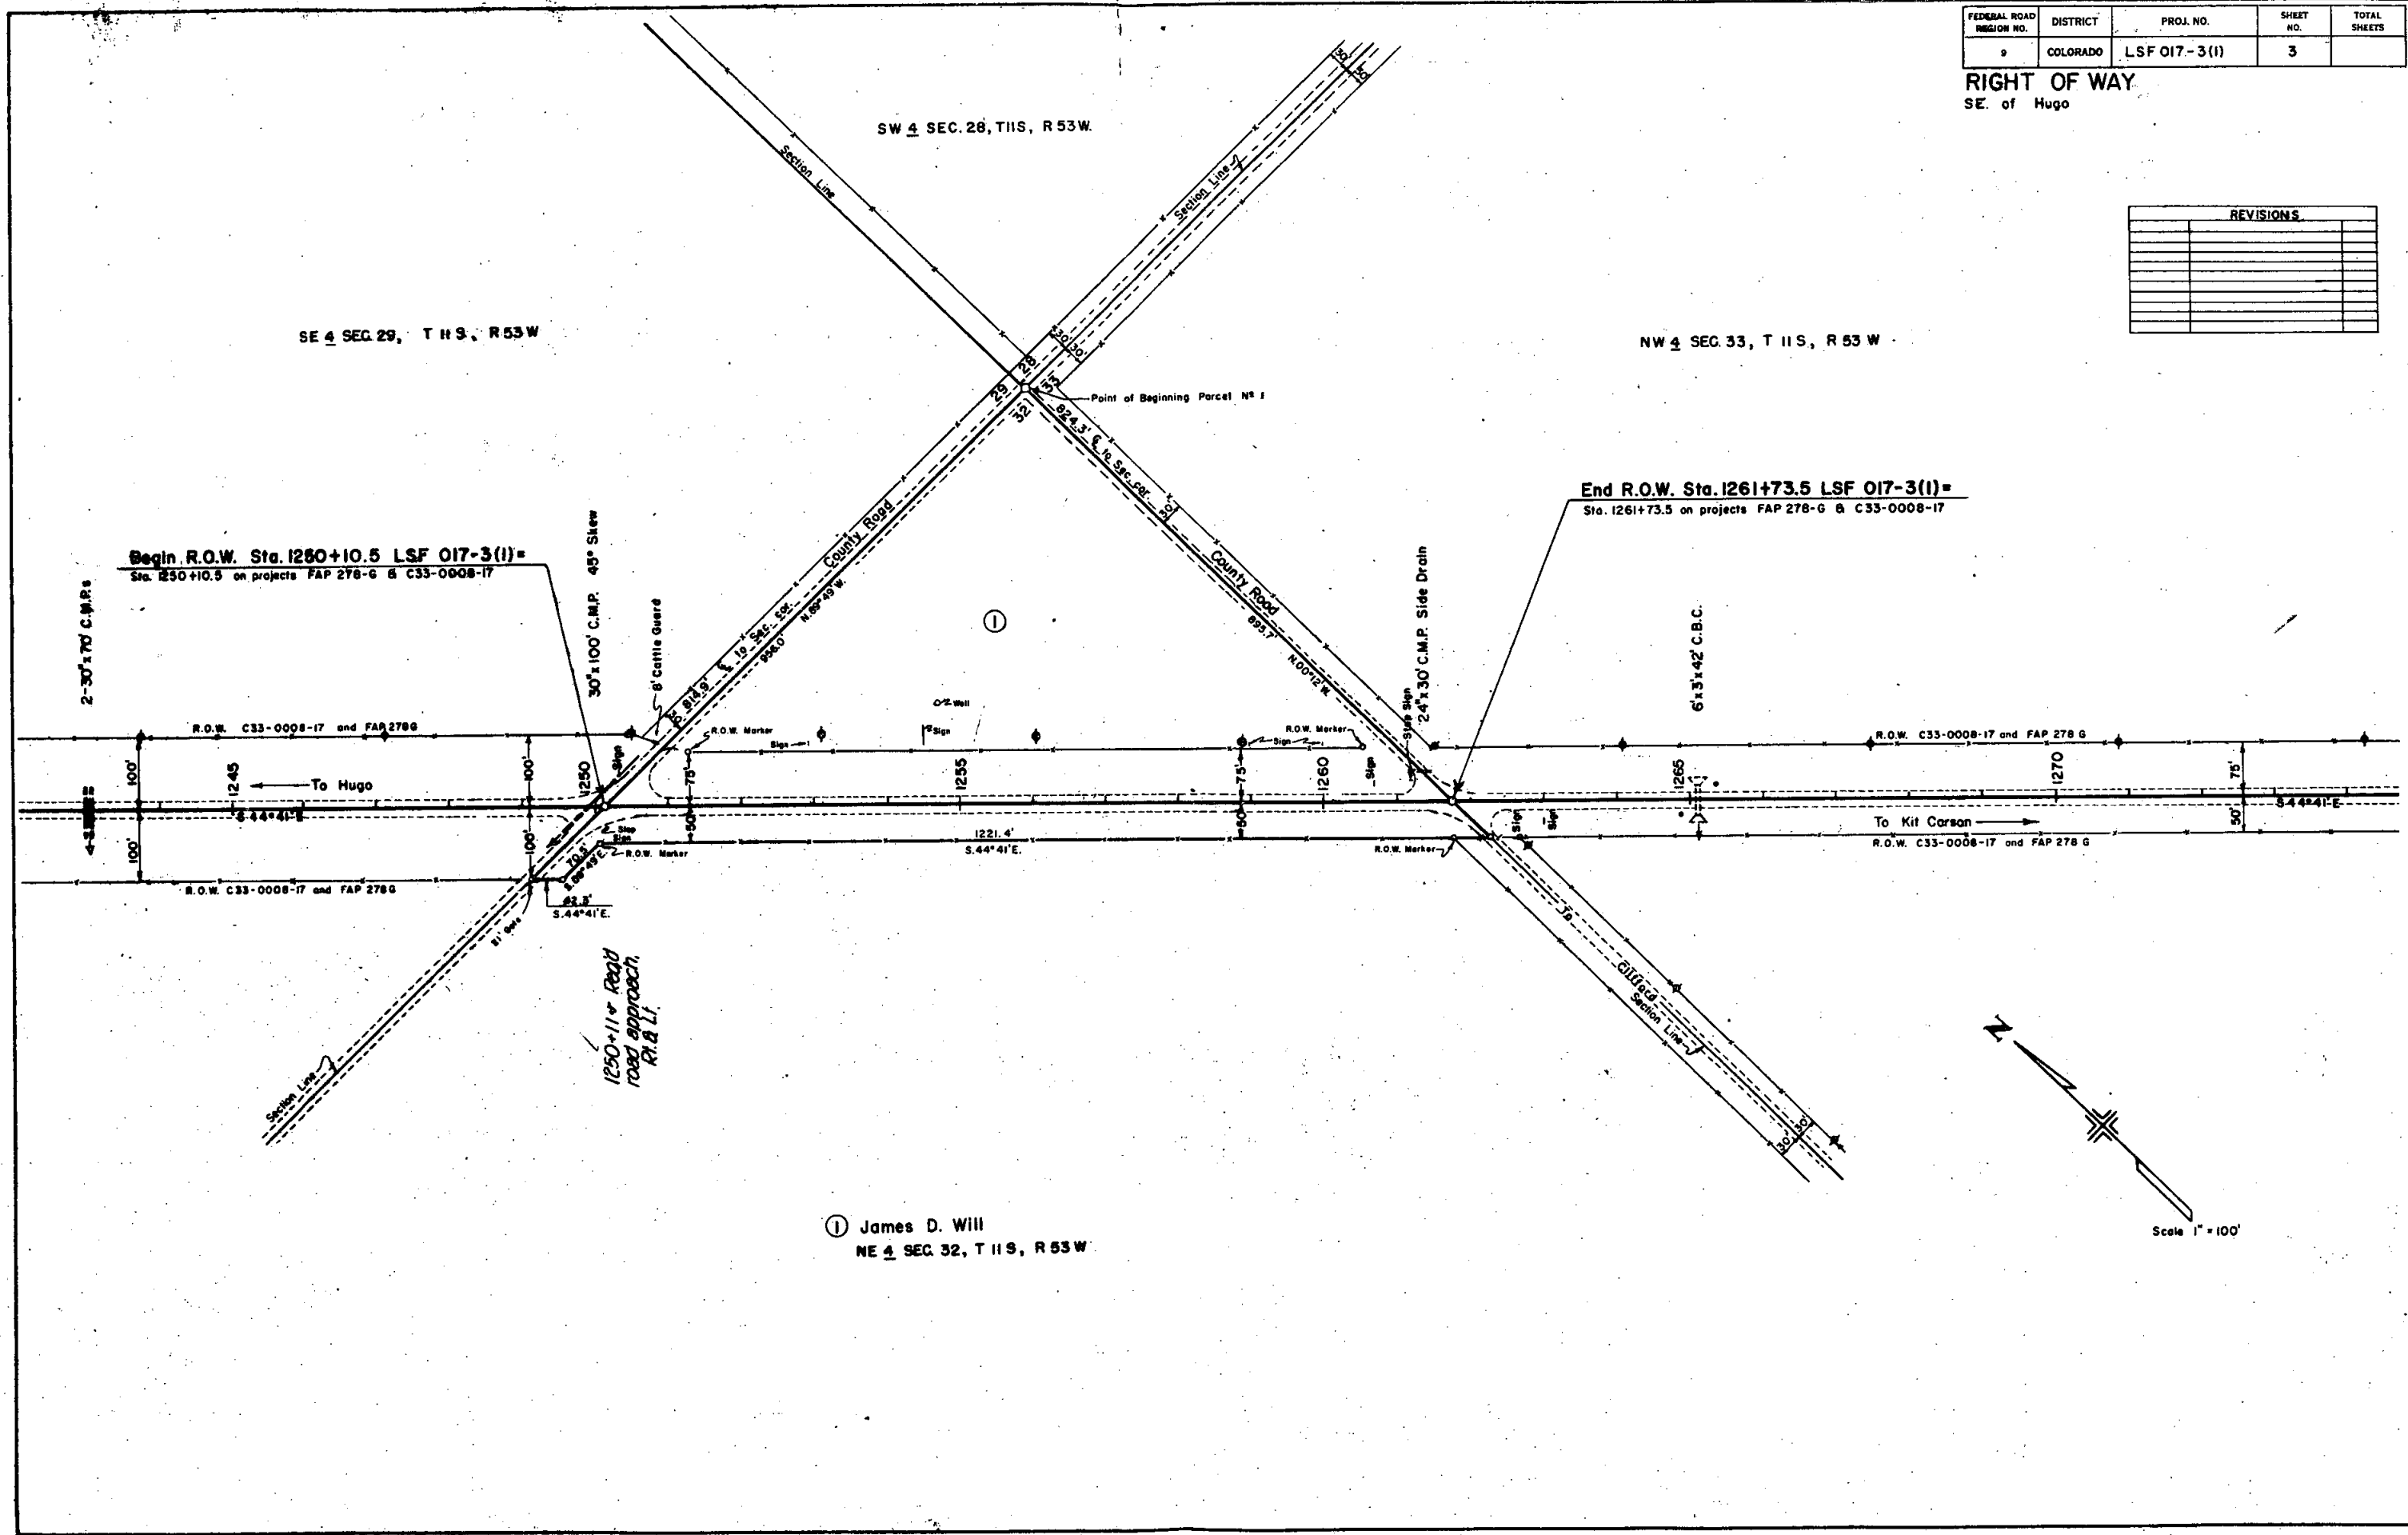

① James D. Will
NE 1/4 SEC. 32, T 11 S, R 53 W