


CONVENTIONAL SIGNS

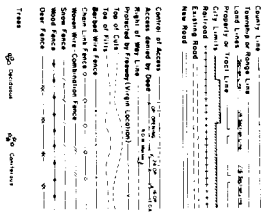

PLAN AND PROFILE OF PROPOSED
FEDERAL AID PROJECT NO. M 8701(2)

LARIMER COUNTY
RIGHT OF WAY

SCALE OF ORIGINAL DRAWINGS
PLAN SHEETS 1" = 50'

SET 2


INDEX OF SHEETS
SHEET NO.

- 1 TITLE SHEET
- 2 TABULATION OF PROPERTIES
- 3-4 PLAN SHEETS

UNCOLORED SET

RIGHT OF WAY
M 8701(2)
LARIMER COUNTY
BY LOVELAND

REVISIONS	DATE	BY

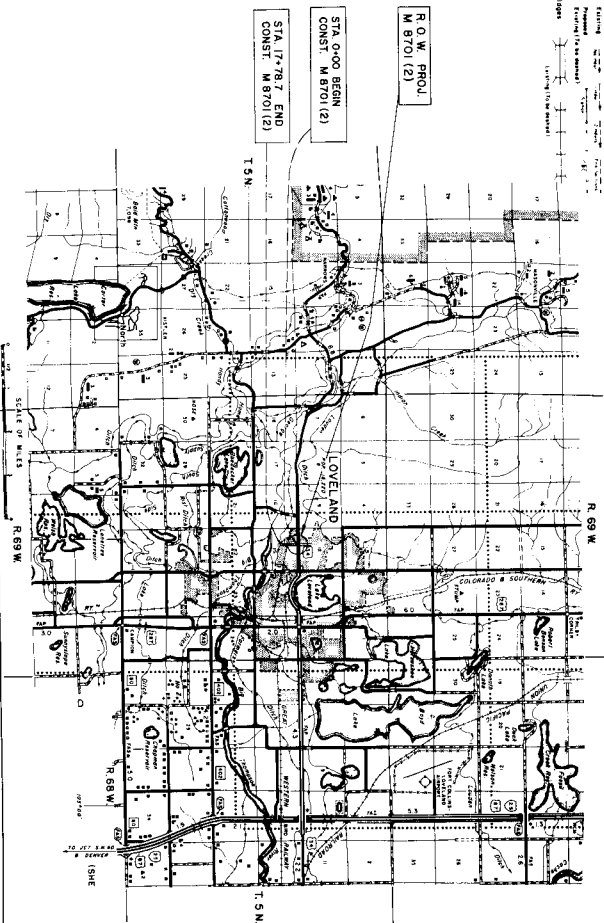

APPROVED
BY *Thomas M. Mc...*
CHIEF ENGINEER

REQUIREMENT OF TRANSPORTATION
FEDERAL AID
CONSTRUCTION
DATE
SYSTEM ADMINISTRATION

VEHICLE MAKE ORIGIN: 00	PROJECT	PROJ. NO.	SHEET NO.	TOTAL SHEETS
EDD	CONCRETE	M 8701 (2)	2	

[illegible]



RIGHT OF WAY
WILSON AVENUE IN LOVELAND

SECTION	DIVISION	PROJECT NO.	DATE	APPROVED
VIII	CONCRETE	AT 8781/72	3	
REVISED		REVISED		
12/27/73	12/27/73	12/27/73	12/27/73	12/27/73

STA 0+00 BEGIN
CONST. M 8701(2)

LOVELAND

PROJECT F 030-170
US 34

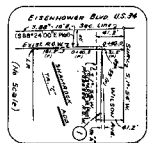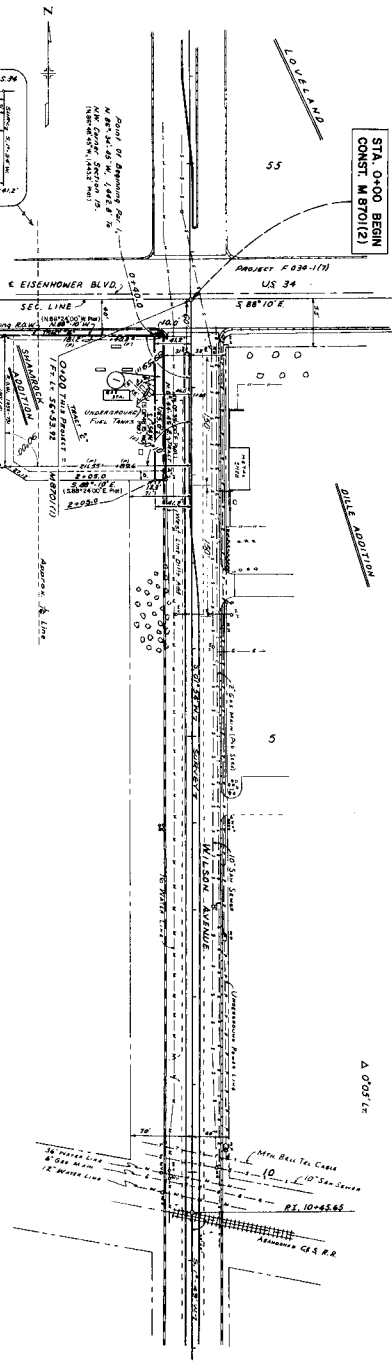


① DIAMOND SHAMROCK CORP.
P.O. BOX 631
AMARILLO, TEXAS 79105

SW 1/4 SEC. 10
T.3 N., R. 69 W.

NW 1/4 SEC. 18
T.3 N., R. 69 W.

RIGHT OF WAY
WILSON AVENUE IN LOVELAND

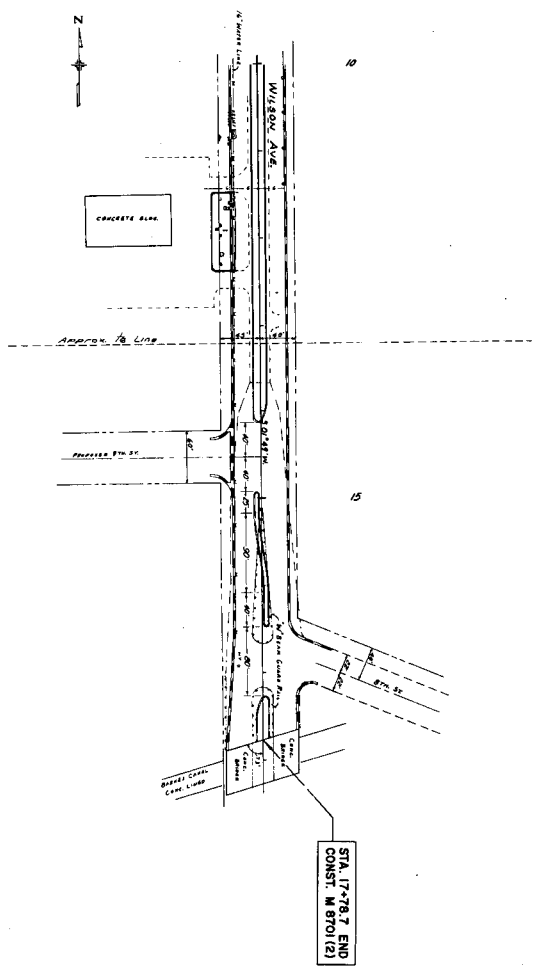[illegible]

NW 1/4 SEC. 15
T. 8 N., R. 69 W.