

Figure 1 is a detailed schematic diagram of a ship's hull cross-section, showing various structural components and their relationships. The diagram includes labels for the Keel, Bottom, Side, and Deck, as well as specific structural elements like the Keel Plate, Bottom Plate, Side Plate, and Deck Plate. It also shows the location of the Main Engine, Propeller, and various structural stiffeners and supports. The diagram is divided into several sections, with labels indicating the location of the Main Engine, Propeller, and various structural stiffeners and supports. The diagram is a technical drawing of a ship's hull cross-section, showing the internal structure and components.


PLAN AND PROFILE OF PROPOSED
FEDERAL AID PROJECT NO. M 9210(1)

EL PASO COUNTY

RIGHT OF WAY

SCALE OF ORIGINAL DRAWINGS
PLAN SHEETS 1" = 50'

ROW LENGTH OF PROJECT = 1328 FEET = 0.252 MILES

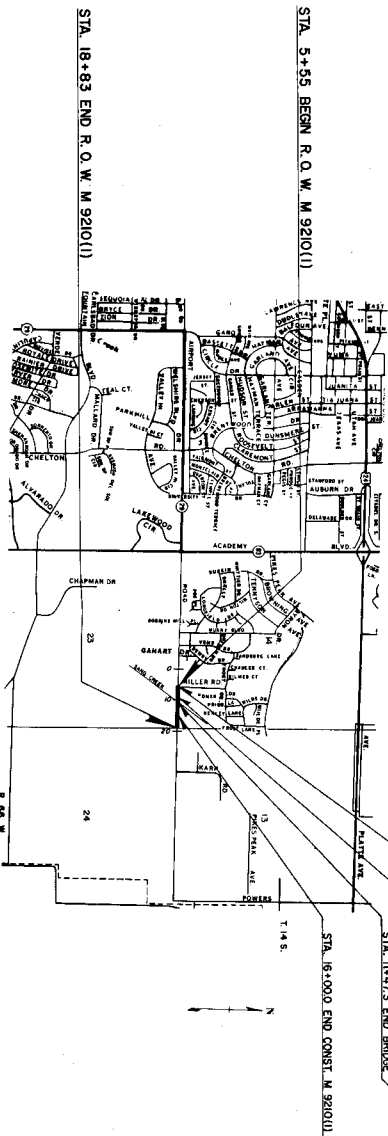

STA. 6+00.0 BEGIN CONST. M 9210(1)

STA. 9+82.7 BEGIN BRIDGE.

STR. NO. 1-17-HW

STA. 11+47.3 END BRIDGE

STA. 16+00.0 END CONST. M 9210(1)

T. 14 S

— 2 —

[illegible]

REPORT: MOATS AT SAND CREEK

INDEX OF SHEETS

SHEET NO.

SET 2

2 TABULATION OF PROPERTIES

3 LINE SHEET

UNCOLORED

APPROVED	<i>Ent</i>
CHIEF BUREAU	<i>1/18/78</i>
BUREAU OF TRANSPORTATION FEDERAL BUREAU OF INVESTIGATION	
APPROVED	<i>ME</i>
DIVISION BUREAU	

R. O. W. TABULATION OF PROPERTIES IN EL PASO

COUNTY

Address, Name, Telephone No.	Business	Home No.	Unit No.	Other Phone
9	CONRAD	HE 5270417	2	3

REMARKS[illegible]

CONTRACT NO. 100-1000, STATE OF CALIFORNIA
 SHEET NO. 100-1000

NOT DRAWN FROM (USE CARE)
 ALL DIMENSIONS
 IN FEET AND INCHES
 BY MEANS OF
 STAKEWORK
 AND ADJUSTED
 ON THE BASIS OF
 ONE DECIMAL FROM P.M.

SE 1/4, SEC. 14
 T14S, R66W

PROPERTY LINE

CURVE DATA


Δ	D	T	L	R
Δ	40°00'	18°00'	130.4	250.0'
Δ	80°00'	18°00'	300.5	500.0'
Δ	40°00'	18°00'	130.4	250.0'

① H.S. BRIDGES AND
 JOSEPHINE E. BRIDGES (D.M.) JT



REVISION	DATE	BY	CHKD
1	10/1/00	100-1000	100-1000
2	10/1/00	100-1000	100-1000
3	10/1/00	100-1000	100-1000

RIGHT OF WAY
 ADJACENT ROAD AT SAND OPEN
 H. PROPERTY LINE
 SCALE 1"=50'

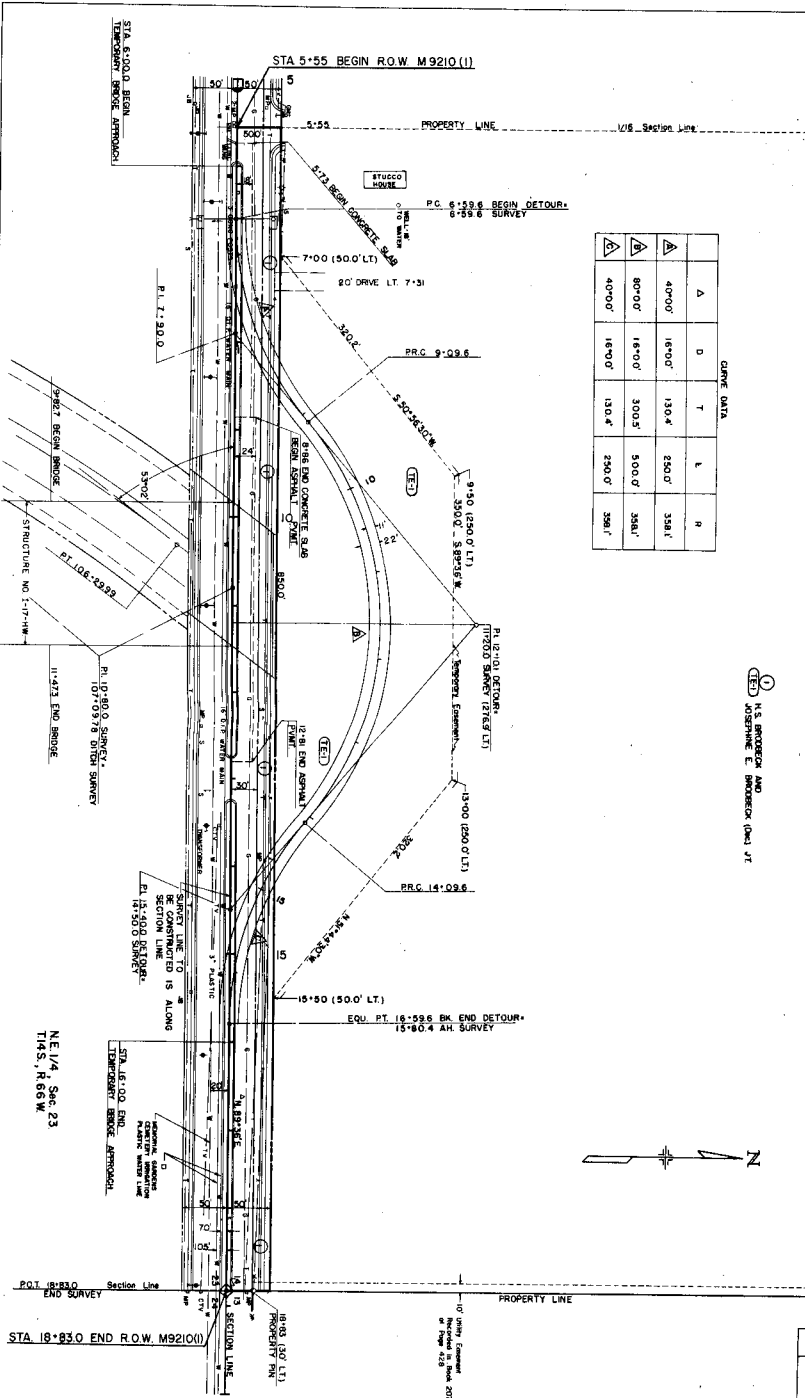

NE 1/4, SEC. 23
 T14S, R66W

10' DRIVE EASEMENT
 AT SAND OPEN
 10' DRIVE EASEMENT