

INDEX OF SHEETS

STA

- Sheet Title
- 2 Typical Section & Summary of Approximate Quantities
 - 3 40' Concrete Sub Bridge, S. No. 45175 - 45178
 - 4 Standard Chaired Pipe Culvert & Pipe Culvert, No. 21, 4
 - 5 Guard Fence, No. 20
 - 6 Maximum for Pipe Culvert, No. 20
 - 7-12 Plan and Profile
 - 13-21 Cross Sections
 - 22 Summary of Quantities and details of Corrugated Metal Co. (CONST. DIV. 1933)
 - 23 Details of bridge built by R.R. Co. after culvert shown on sheet No. 2-X was washed out in flood of June 12, 1935

P
U. S. F
S

20	21
22	23
24	25
100	101

F.A.P. 134-E STA
BEG. PA.

COLORADO

STATE HIGHWAY DEPARTMENT


SHEETS

CONVENTIONAL SIGNS

PLAN AND PROFILE OF PROPOSED U. S. P. W. PROJECT NO. N.R.H. 134-B(1935) STATE HIGHWAY NO. 4 KIT CARSON COUNTY.

Notes of (1) Location of Right-of-Way
 Apr. 2, 1935 95175-95178
 before & after flood of June 12, 1935
 for Pipe Culverts, M102C
 and details of Corrugated Metal Culverts (Const. Div. No. 3)
 built by R.R. Co. after culvert shown on
 washed out in flood of June 12, 1935

SCALES
 ON PLAN, 1 IN. = 100 FT.
 ON PROFILE 1 IN. = 100 FT. HORIZONTAL
 1 IN. = 10 FT. VERTICAL
 GRADE LINE ON PROFILE IS SHOWN AS GRADE OF FINISHED ROAD
 GROSS LENGTH OF PROJECT 17,700 FT. = 3.352 MI.
 NET LENGTH OF PROJECT

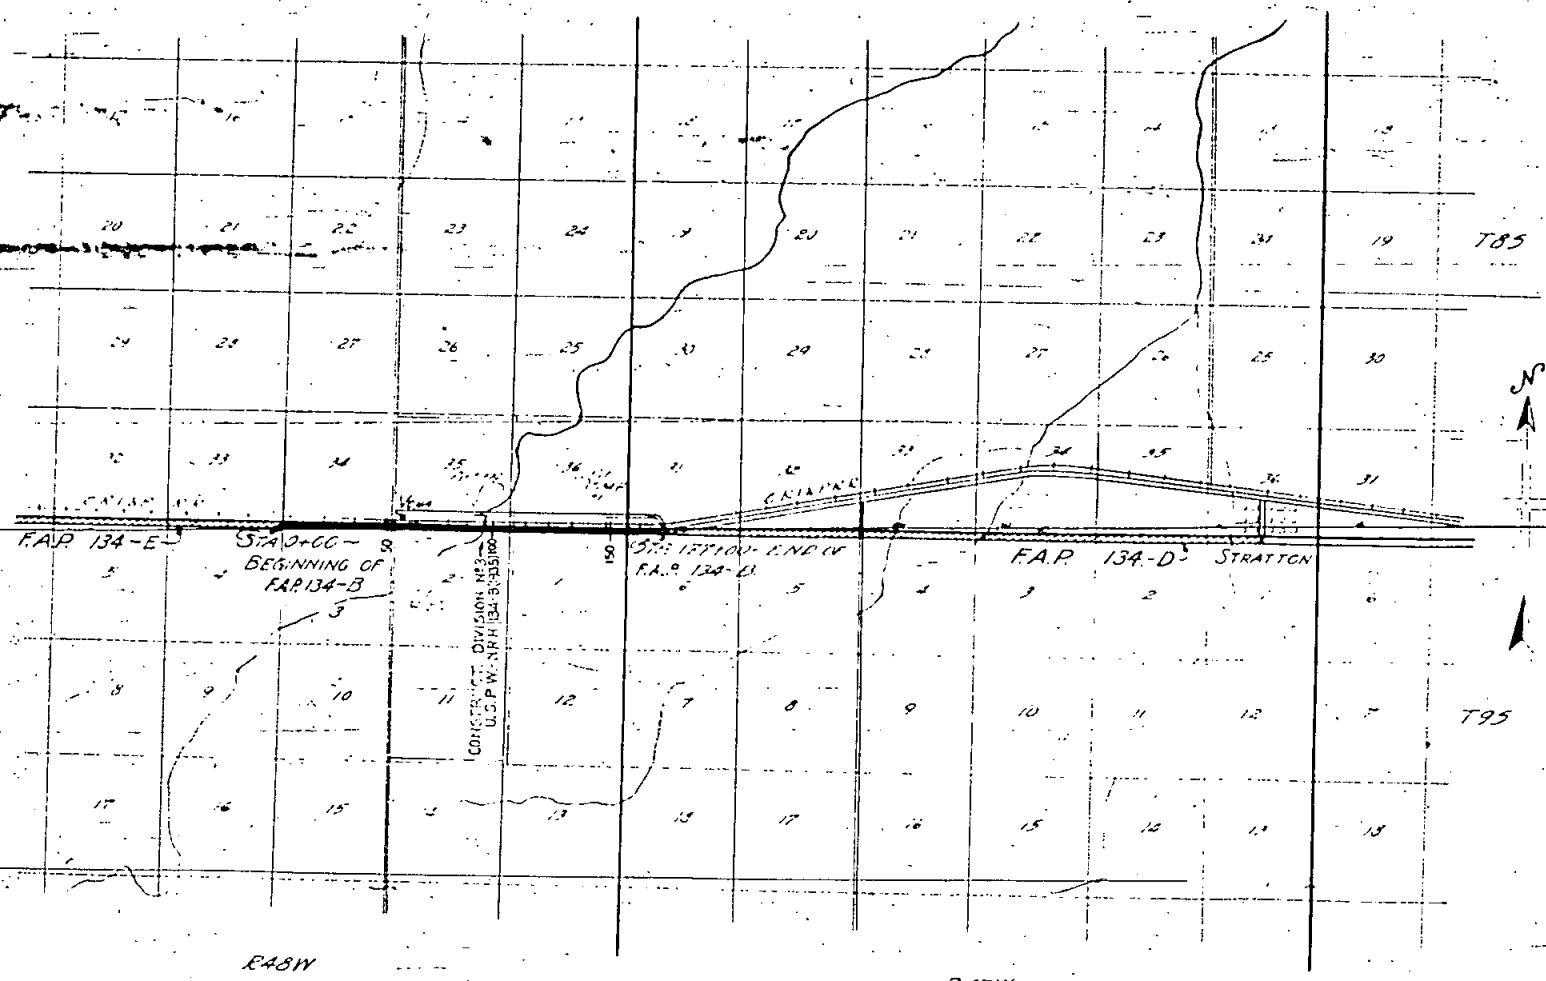

R48W R47W R46W
 SCALE 1" = 1 MILE

RECOMMENDED FOR APPROVAL
William
 ASSISTANT ENGINEER
 APPROVED
Chas. M. H.

1997

Aug 28

S.D.L.

STA 0+00 BEGINNING OF
F.R.P. 134-B

County Road

0+00 - 0+100 Concrete Street
17' x 12' 6"

0+00 - 0+100 Concrete Street
17' x 12' 6"

0+30 to 9+30: Remove
980 ft. Fence, Rt. & Cross.

0+00 to 20+00: 5240' 2680 ft.
Gully Barbed Wire Fence, Rt.

N.W. 1/4, S.
T 95

4550


4540

4530

4520


4510

4500

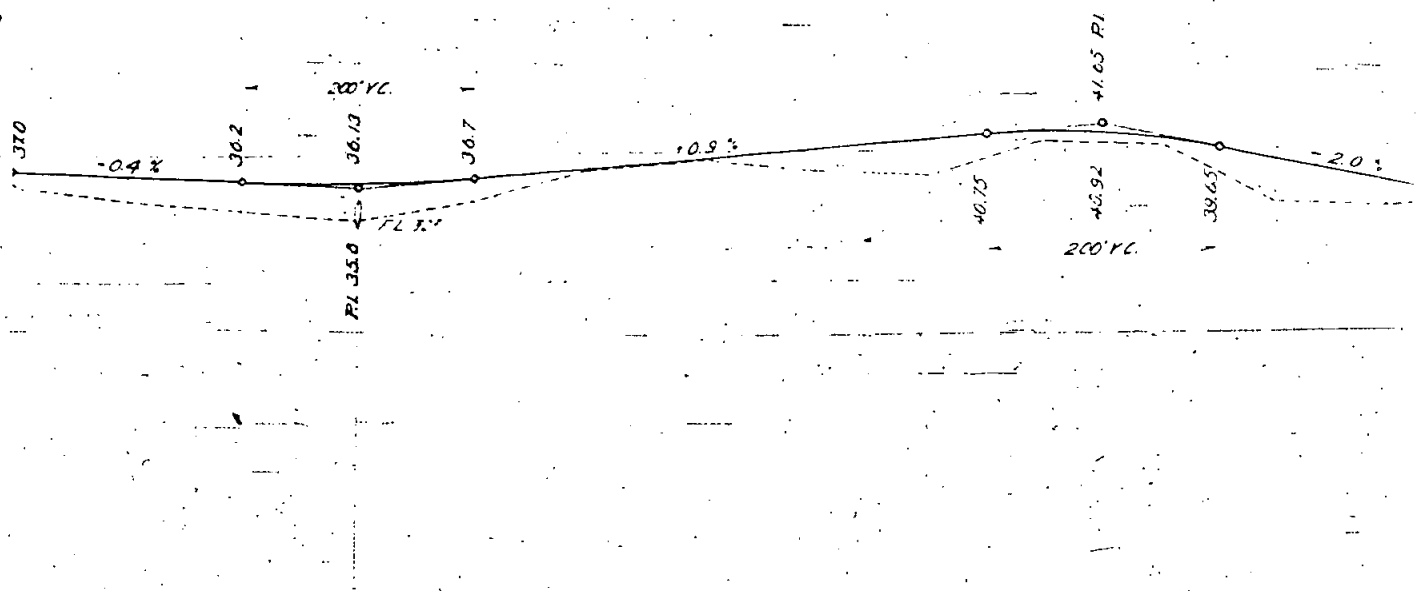

Revised as Const. 5-16-33 N.S.

1. The first group of people who are interested in the study of the history of the United States are the people who are interested in the history of the United States.

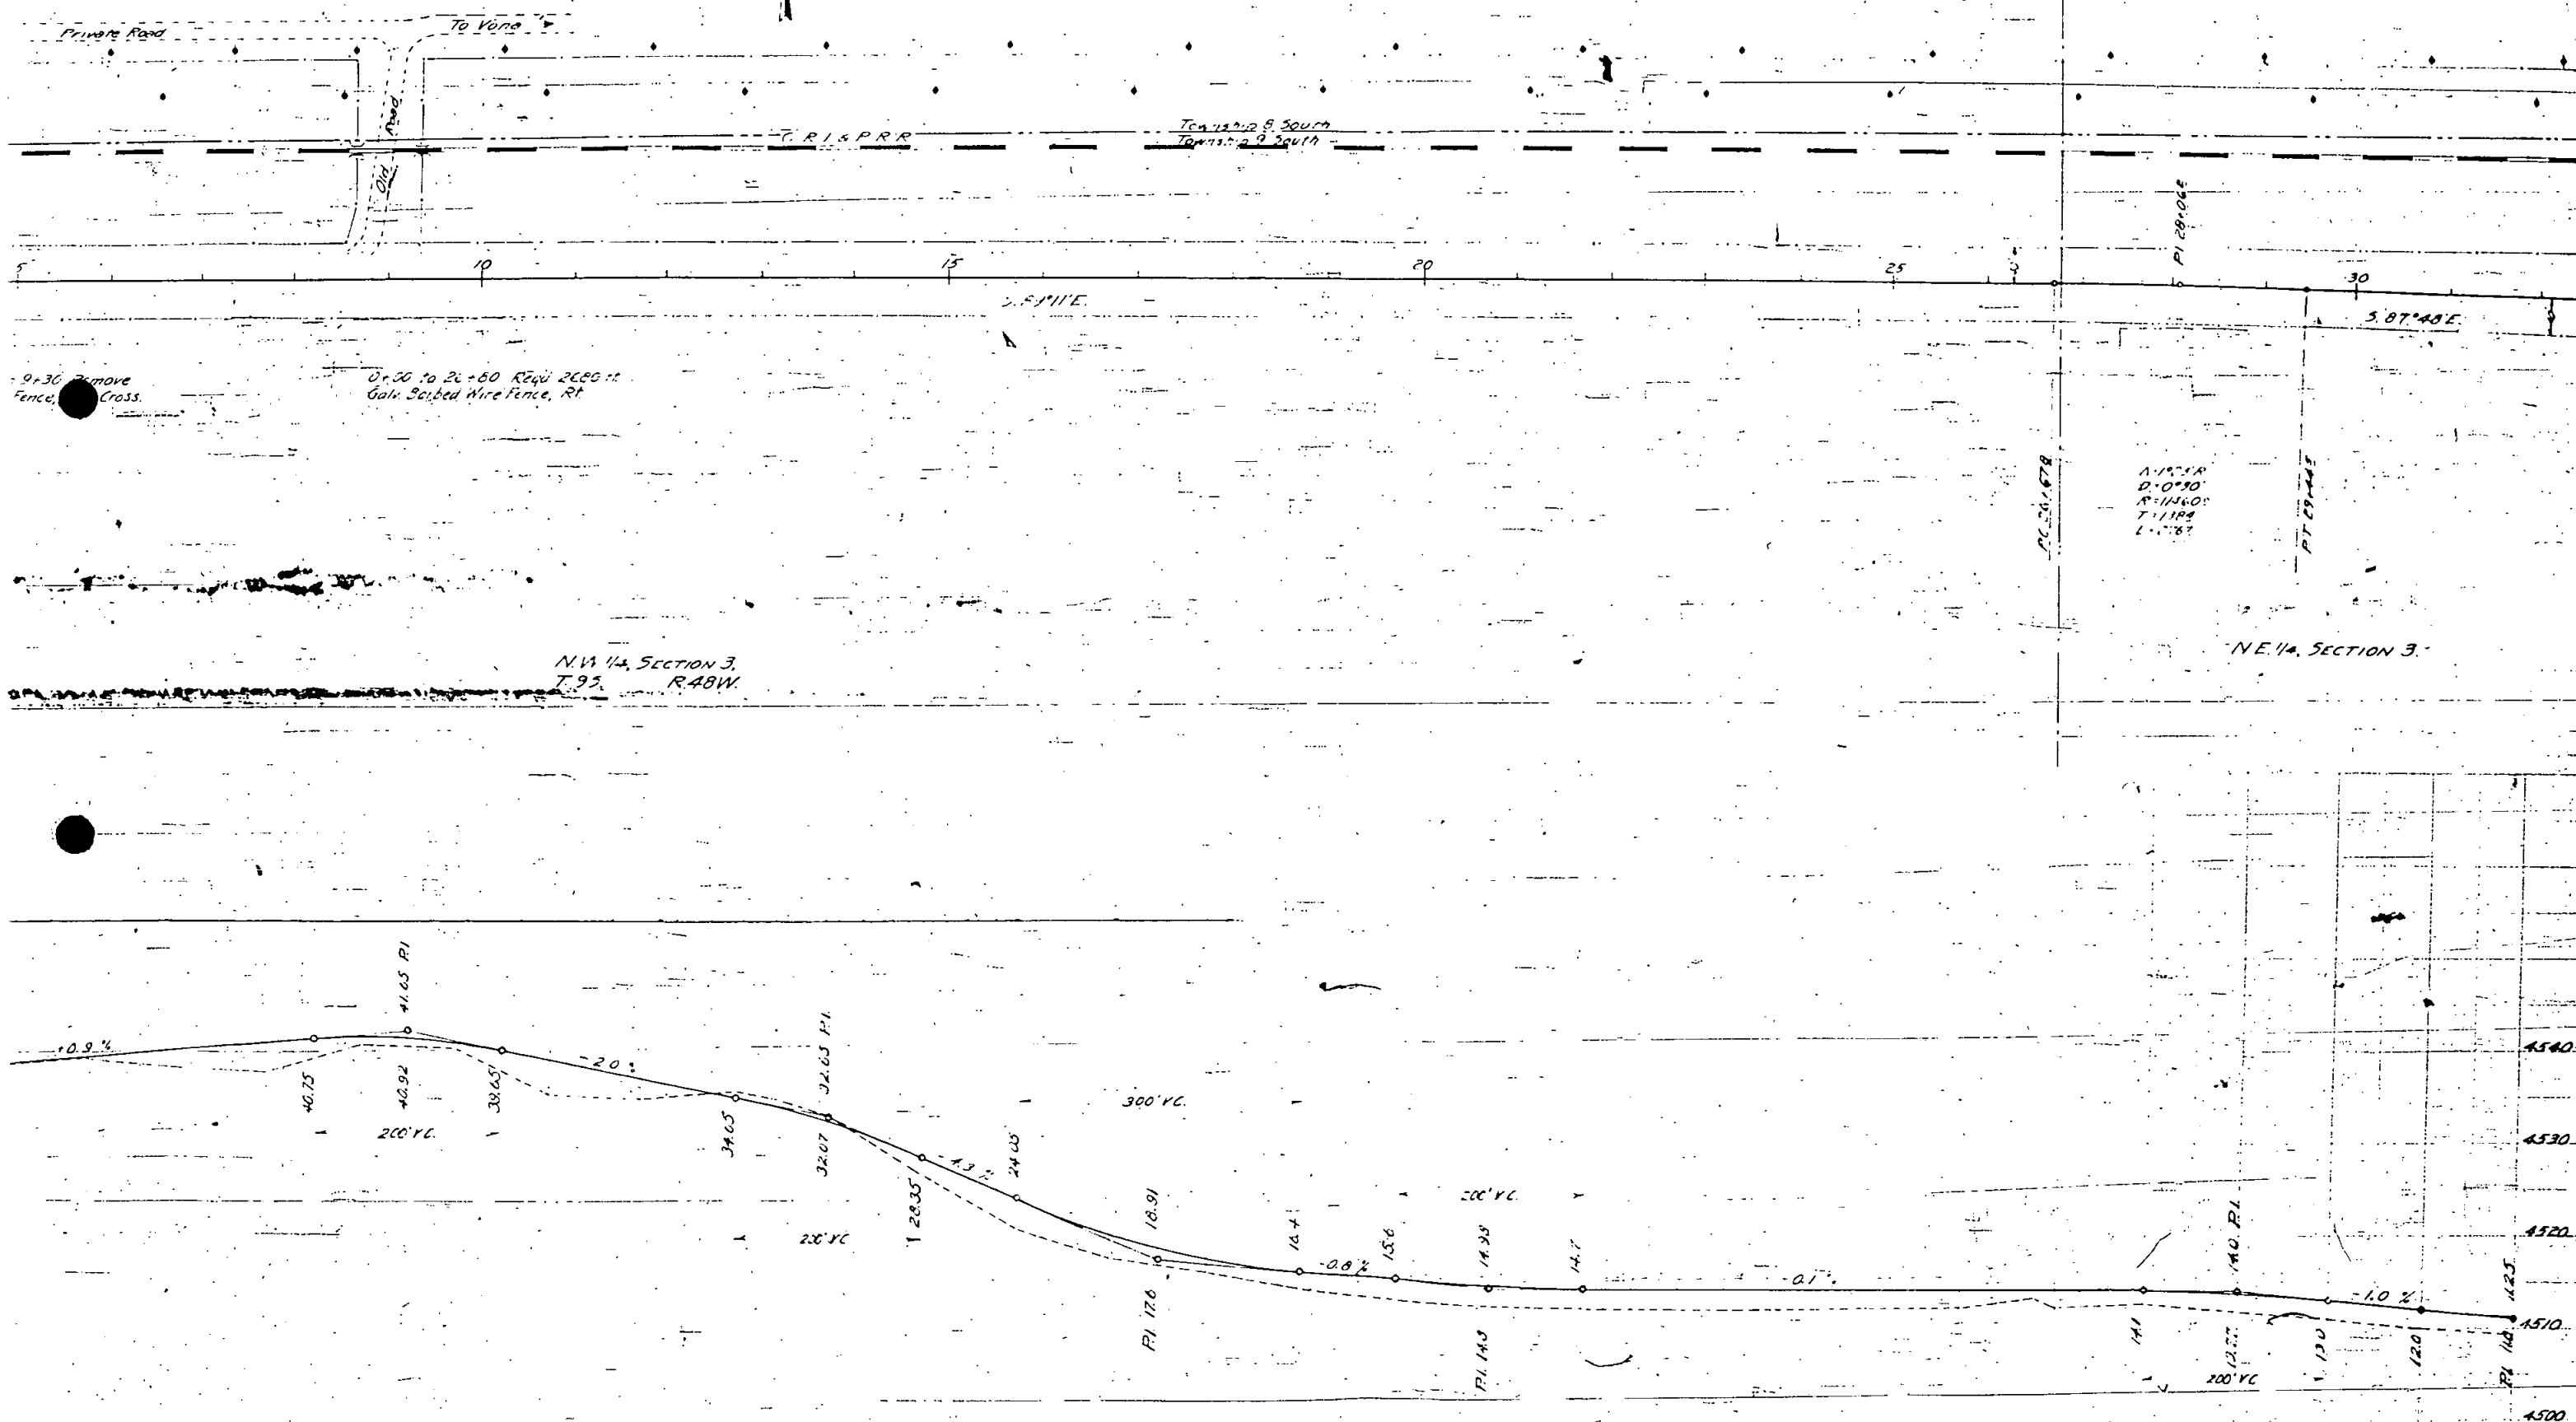

Aug 78

DL

1997

35

40

$S 87^{\circ} 48' E$


26+80 to 48+50 Remove
2380 ft. Fence, LF & Cross.

26+80 to 53+30 Re.
4750 ft. Galv Barbed, LF
Fence, R&L.

48+50 to 53+30
2380 ft. Fence, LF & Cross.

Vertical Curve

N.E. 1/4, Sect
7.95

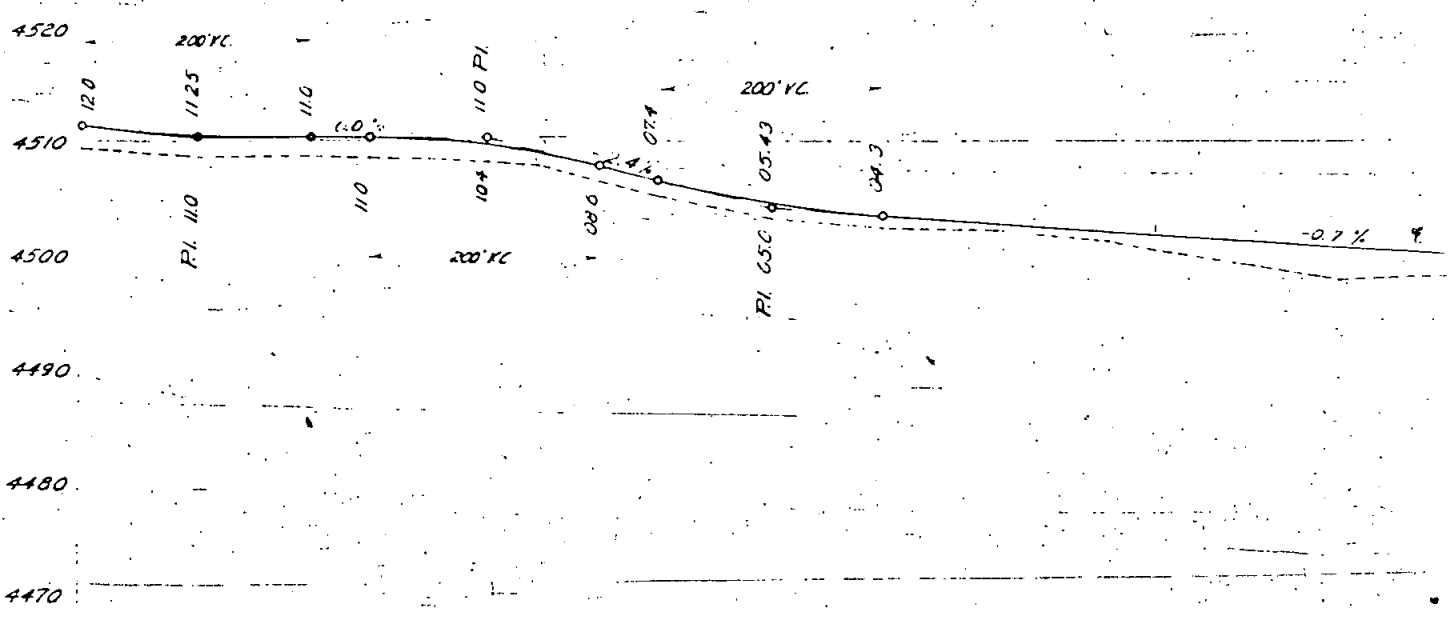

VONA, COLORADO

Township 8 South
Township 9 South

C.R. & P.R.R.

26+80 to 53+30 Reqd
4750 ft. Galv. Barbed Wire
Fence - R & L

N.E. 1/4, SECTION 3
T9S R48W

N.W. 1/4, SECTION 2
T9S R48W


24+20 to 24+24 C.M.P.
Sub-Station, RT

50+10 to 50+15 C.M.P.
Culvert 12x12 ft. 20 Cu Yds
Structure, etc

PI 53+87.3
County Road

53+40 to 53+45 C.M.P.
Culvert 12x12 ft. 20 Cu Yds
Structure, etc

61+60 to 61+65 C.M.P.
Culvert 12x12 ft. 20 Cu Yds
Structure, etc

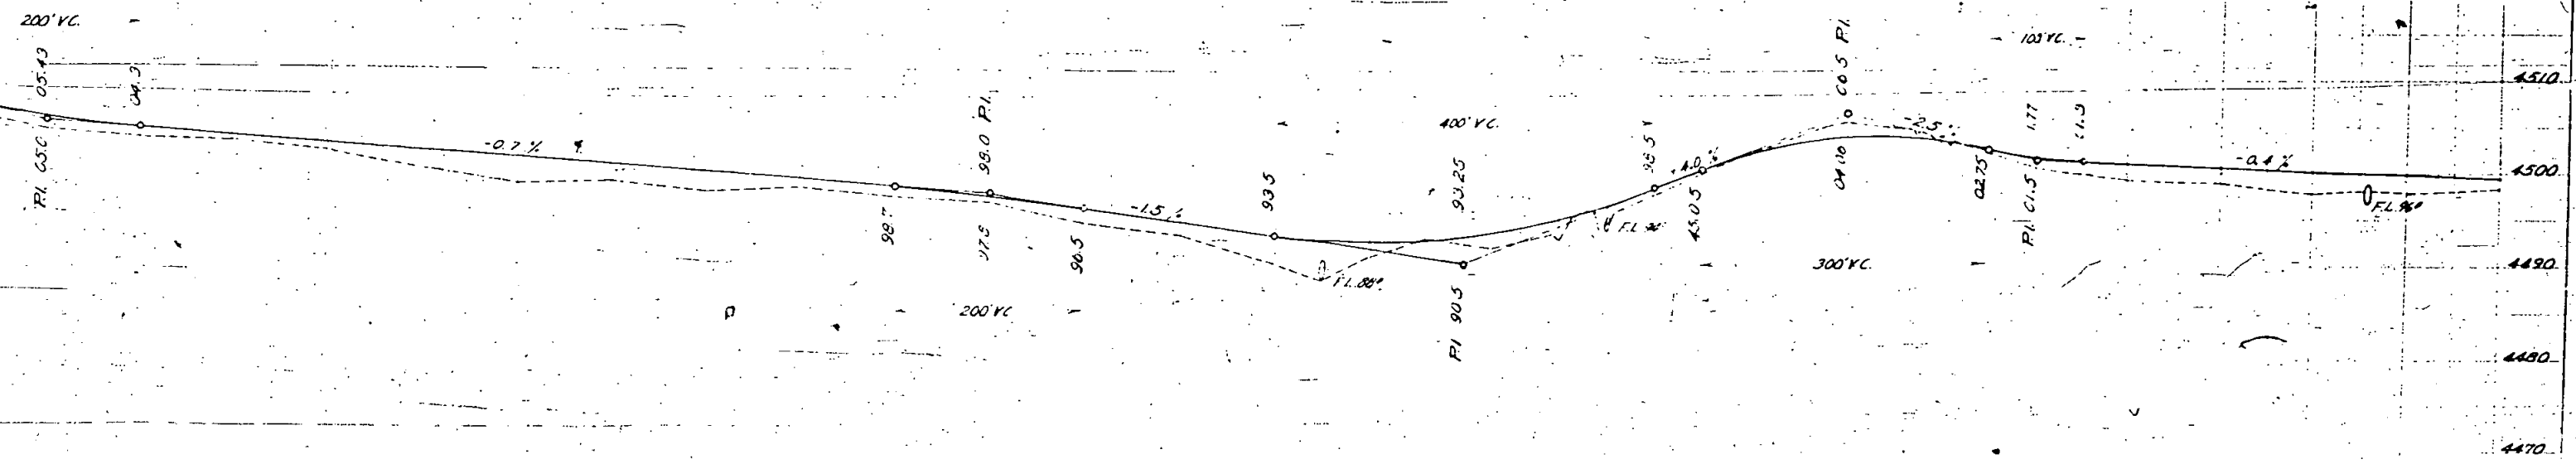

Old Road to Stratton

Aug 28

S.B.L.

1997

5 89°13'E

45+50 Remove 100 ft
Fence Cross.

66+00 to 112+50. Reqd. 9300 ft.
Galv Barbed Wire Fence. Rt. & Lt.

NW 1/4, SECTION 2,
T9S

R48W.

300' VC

4510

4500

4490

4480


4470

4460


4450




Dec 31-1928 ALP
Dec 25 Contsr. 5-16-33 H.S.K.

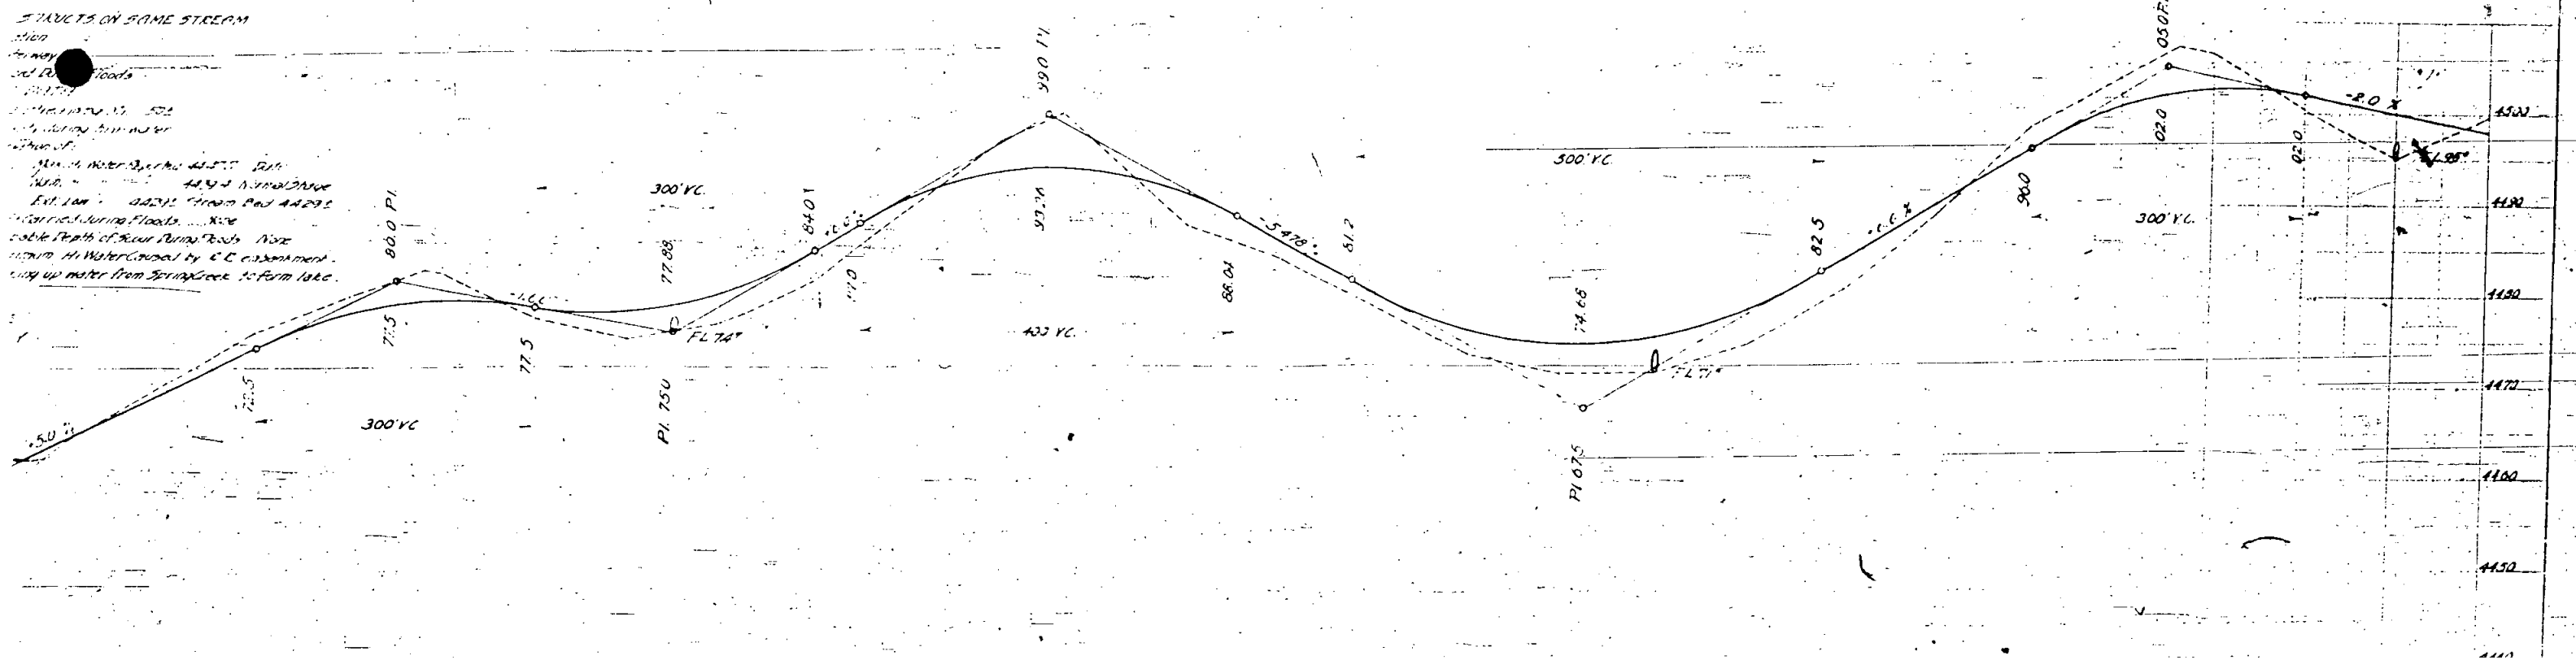

1551

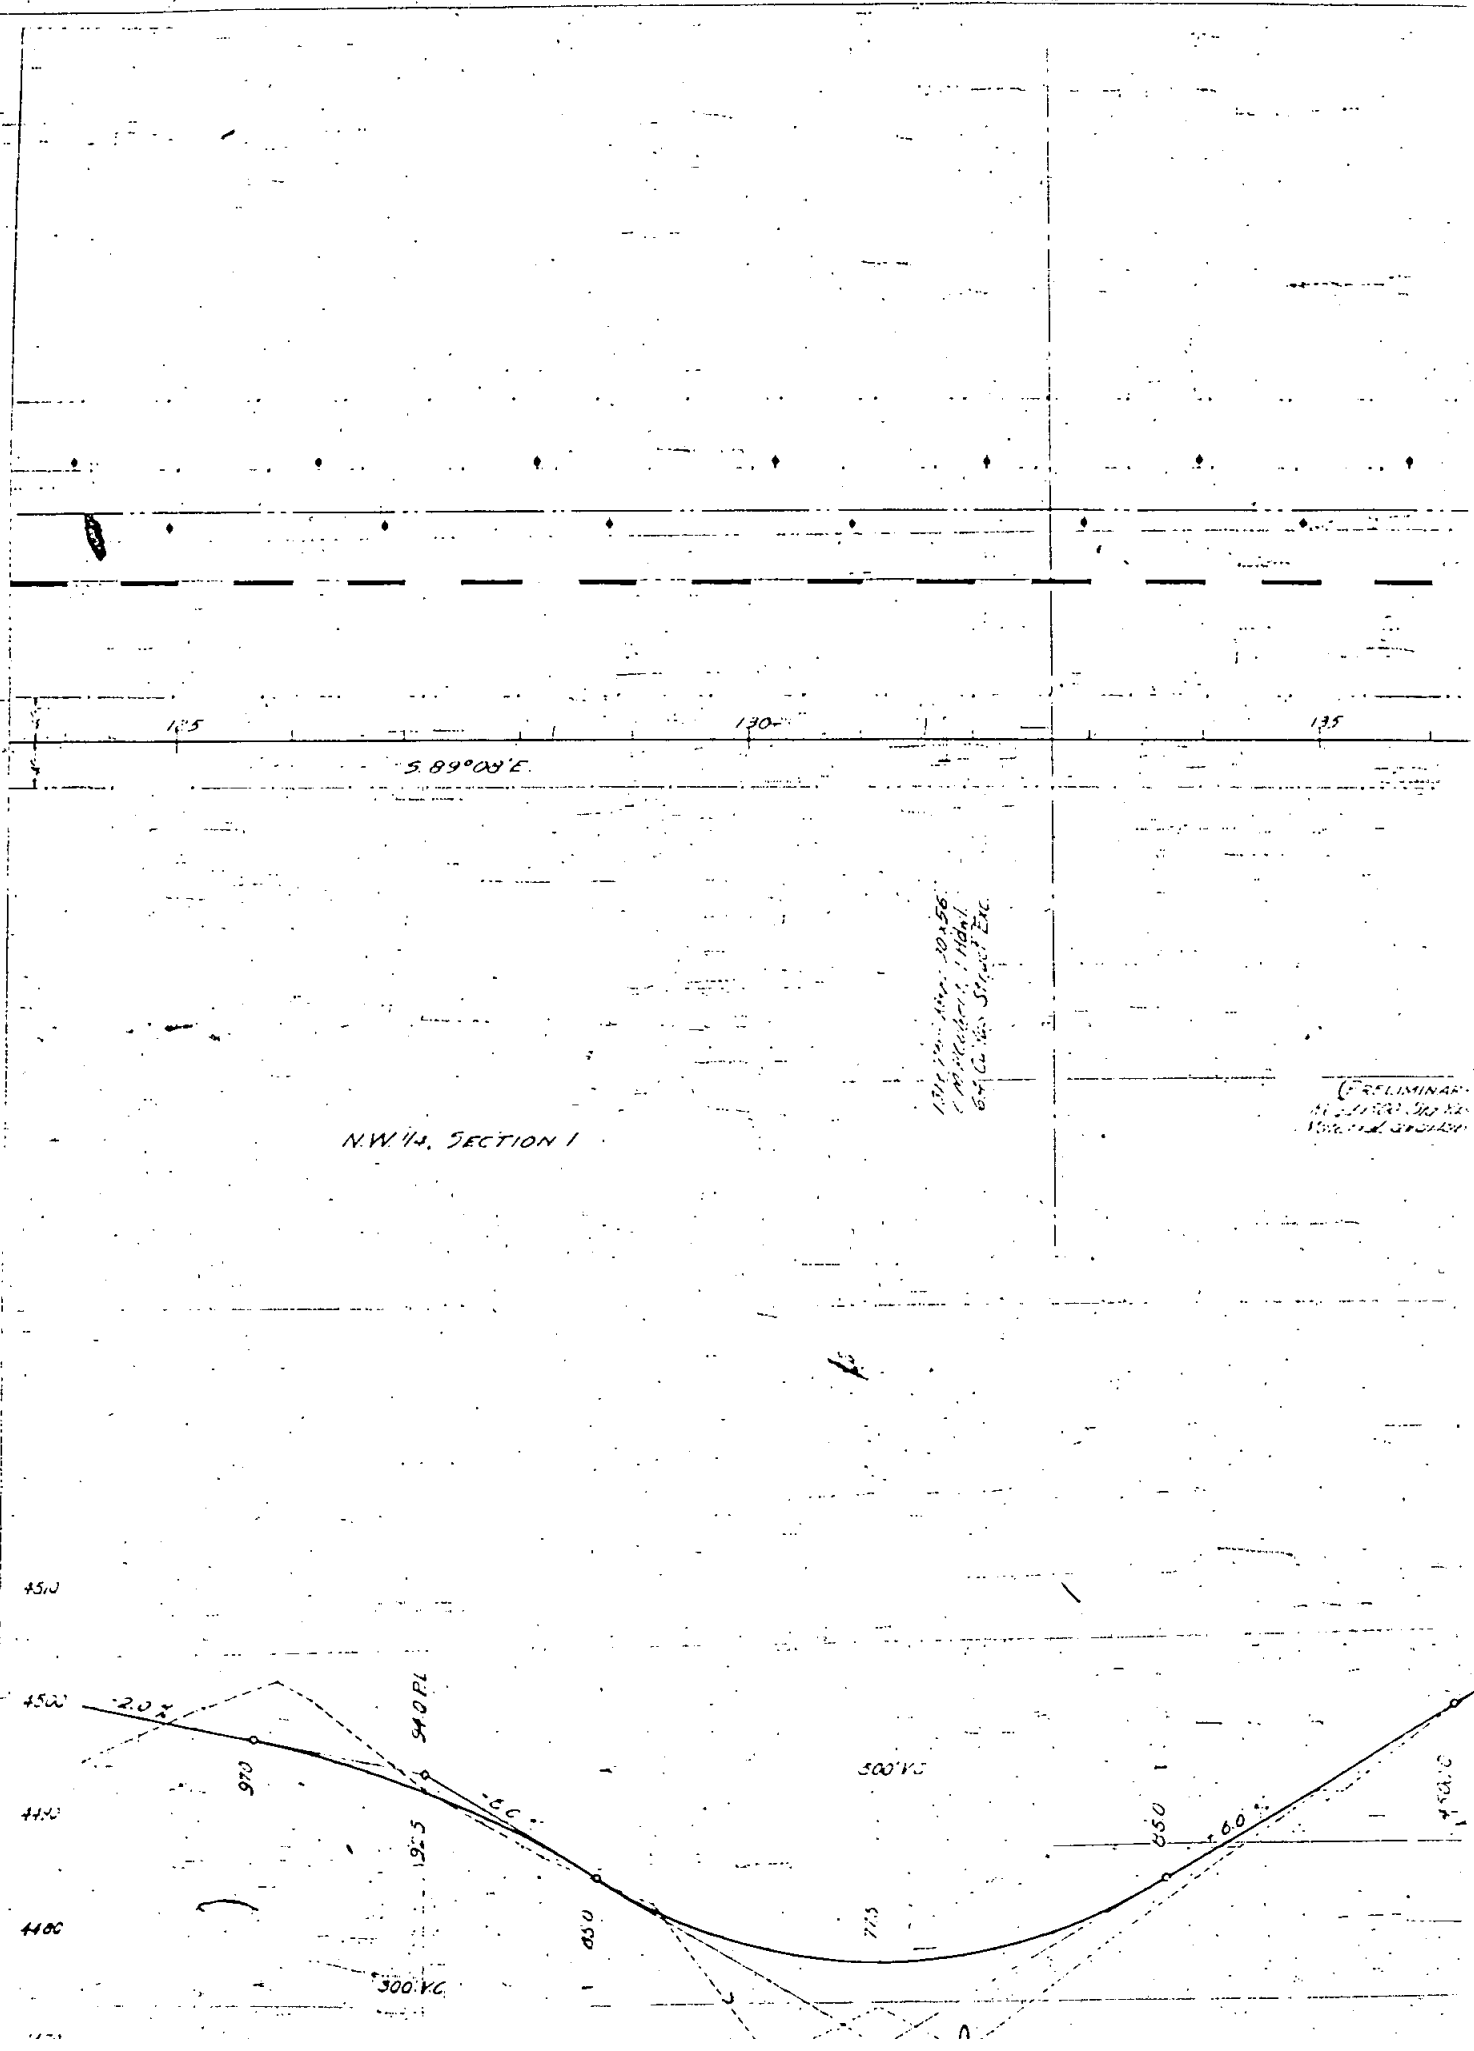

42. 4. 91 24. 12. 12.
100. 25. 10. 1956. 5. 76. 33. 11. 5. 11.

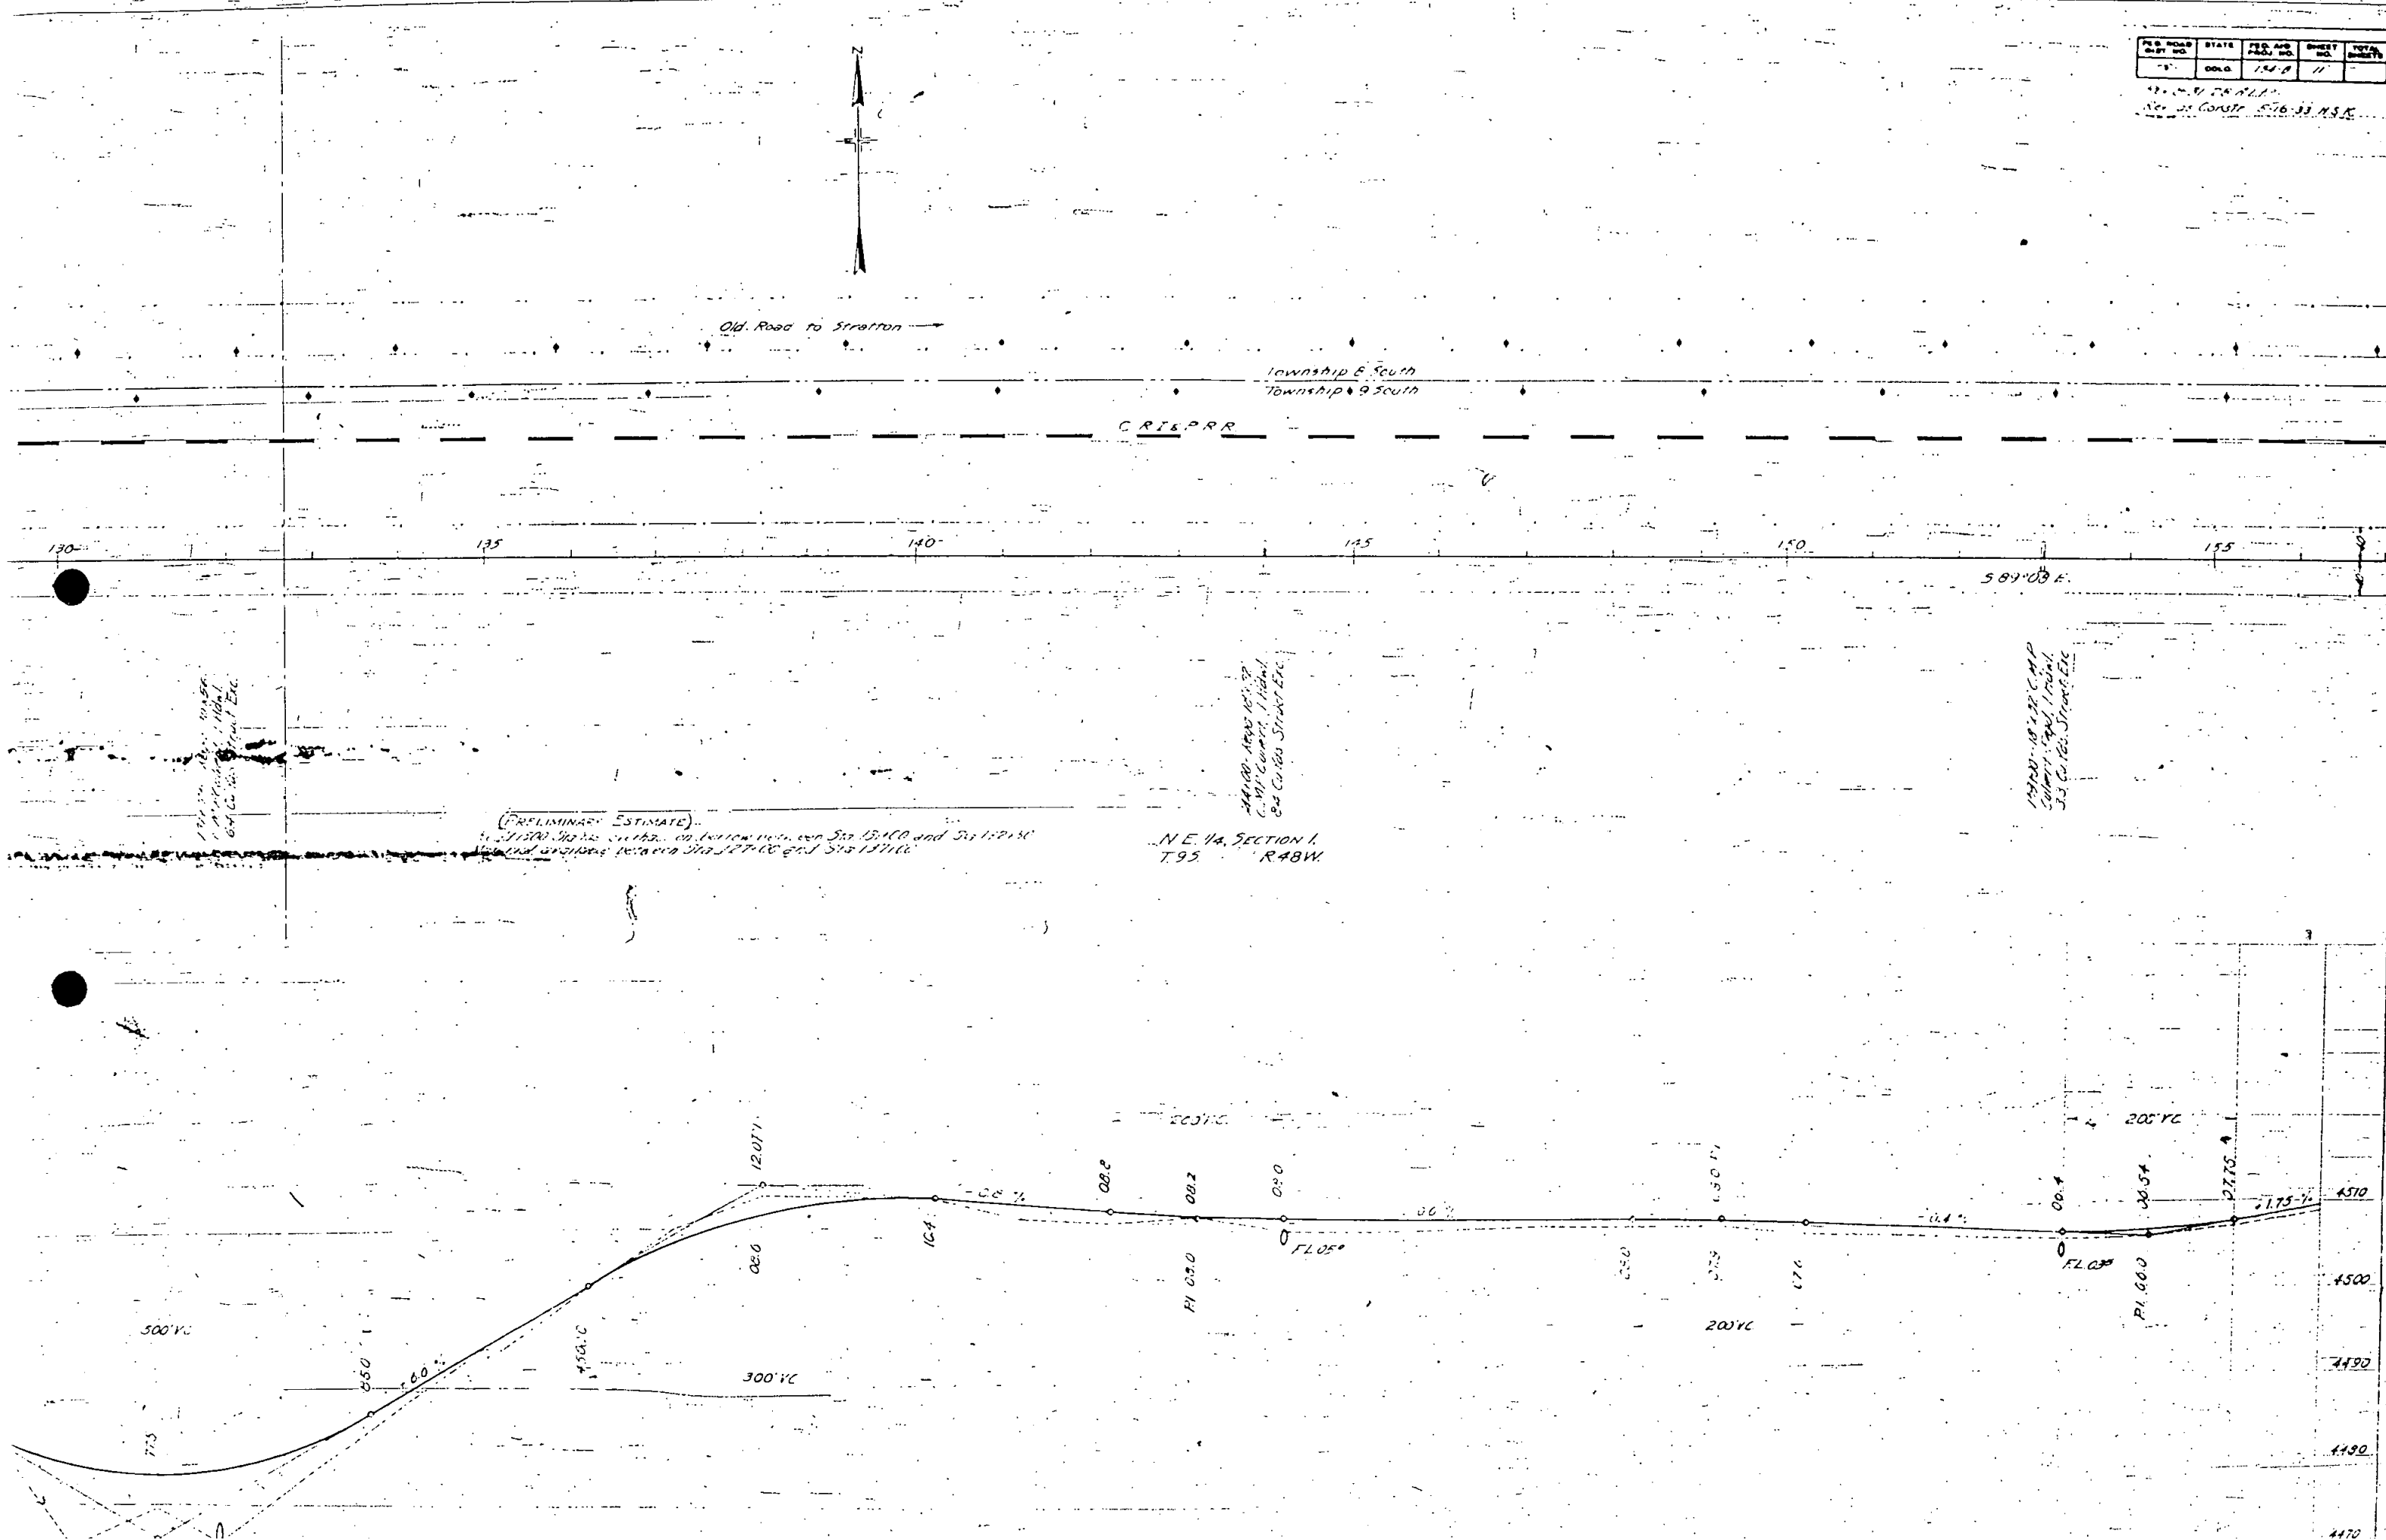

Aug 28

S.O.L.

1997

Range 48 West
Range 47 West



Township 8
Township 9 S

C.R.I. & P.R.R.

36 31
1 6

159+08
County Road

90° 14'

589° 08' E

159+80 Remove
80 ft Fence Cross

159+40 to 173+50 Remove
1500 ft Fence, 2 & Cross

173+50 to 175+30
1620 ft Cont. Barber
Fence, Lt.

175+80 to 175+30
1620 ft Cont. Barber
Fence, Lt.

NE 1/4, SECTION 1,
T9S R48W

N.W. 1/4, SECTION 6,
T9S R47W

4520

4510

4500

4490

07.75

-1.75 %

11.25

24.00

130 PI

1254

123

-0.10 %

12.1 PI

122

1179

24.00

FILE NO.	STATE	FILE NO.	FILE NO.	FILE NO.
1	COLO.	124-8	12	

1928-29 A.J.S.
 Rev. 33 Constr. 5-16-33 H.S.K.

