

STATE DEPARTMENT OF HIGHWAYS DIVISION OF HIGHWAYS—STATE OF COLORADO

CONVENTIONAL SIGNS

County Line
Township or Range Line
Land Lines
Property or Tract Line
City Limits
Railroad
Existing Road
New Road

Control of Access
Access denied by Deed
Right of Way Line
Protected by Freeway (Virgin Location)
Top of Cuts
Toe of Fills
Barbed Wire Fence
Chain Link Fence
Woven Wire-Combination Fence
Snow Fence
Wood Fence
Dear Fence

Trees
Deciduous
Coniferous

Tel & Teleg. Lines
Electric Lines
Elec. Trans. Tower
Buried Tel. Cable
Gas Main
Oil Main
Water Main
Sanitary Sewers
Storm Sewers

Road Approaches
Section Corner
Center of Section
Culverts & Drains
Proposed
Existing
Proposed
Existing (To be dashed)
Bridges
Existing (To be dashed)

PLAN AND PROFILE OF PROPOSED FEDERAL AID PROJECT NO. NRS 360 & FAS 360D STATE HIGHWAY NO. 96 CUSTER COUNTY

RIGHT OF WAY

SCALE OF ORIGINAL DRAWINGS

PLAN SHEETS 1" = 100'
DETAIL SHEETS 1" =
OWNERSHIP MAPS 1" =

ROW LENGTH OF PROJECT = 1,160.0 FEET = 0.220 MILES

INDEX OF SHEETS


SHEET NO.	
1	TITLE SHEET
2	TABULATION OF PROPERTIES
2	LINE SHEET

FEDERAL ROAD DISTRICT NO.	DIVISION	PROJECT NO.	SHEET NO.
VIII	COLORADO	NRS 360 & FAS 360D	1
REVISIONS			



STA. P.O.C. 152+85.0 BEGIN R.O.W.
NRS 360


STA. P.O.C. 164+45.0 END R.O.W.
FAS 360D

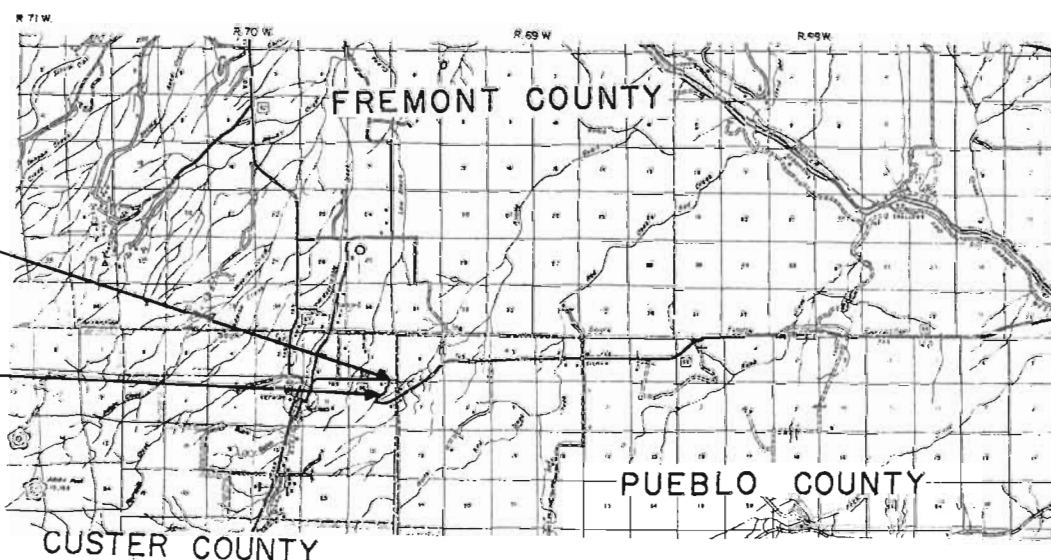

SCALE OF MILES

DIVISION OF HIGHWAYS	
APPROVED	DATE
CHIEF ENGINEER	DATE
DEPARTMENT OF TRANSPORTATION FEDERAL HIGHWAY ADMINISTRATION	
APPROVED	DATE
DIVISION ENGINEER	

FEDERAL REGION	ROAD NO.	DIVISION	PROJECT NO.	SHEET NO.	TOTAL SHEETS
VIII		COLORADO	NRS 360 S FAS 360D	2	2
RIGHT OF WAY JACKSON HILL					REVISIONS

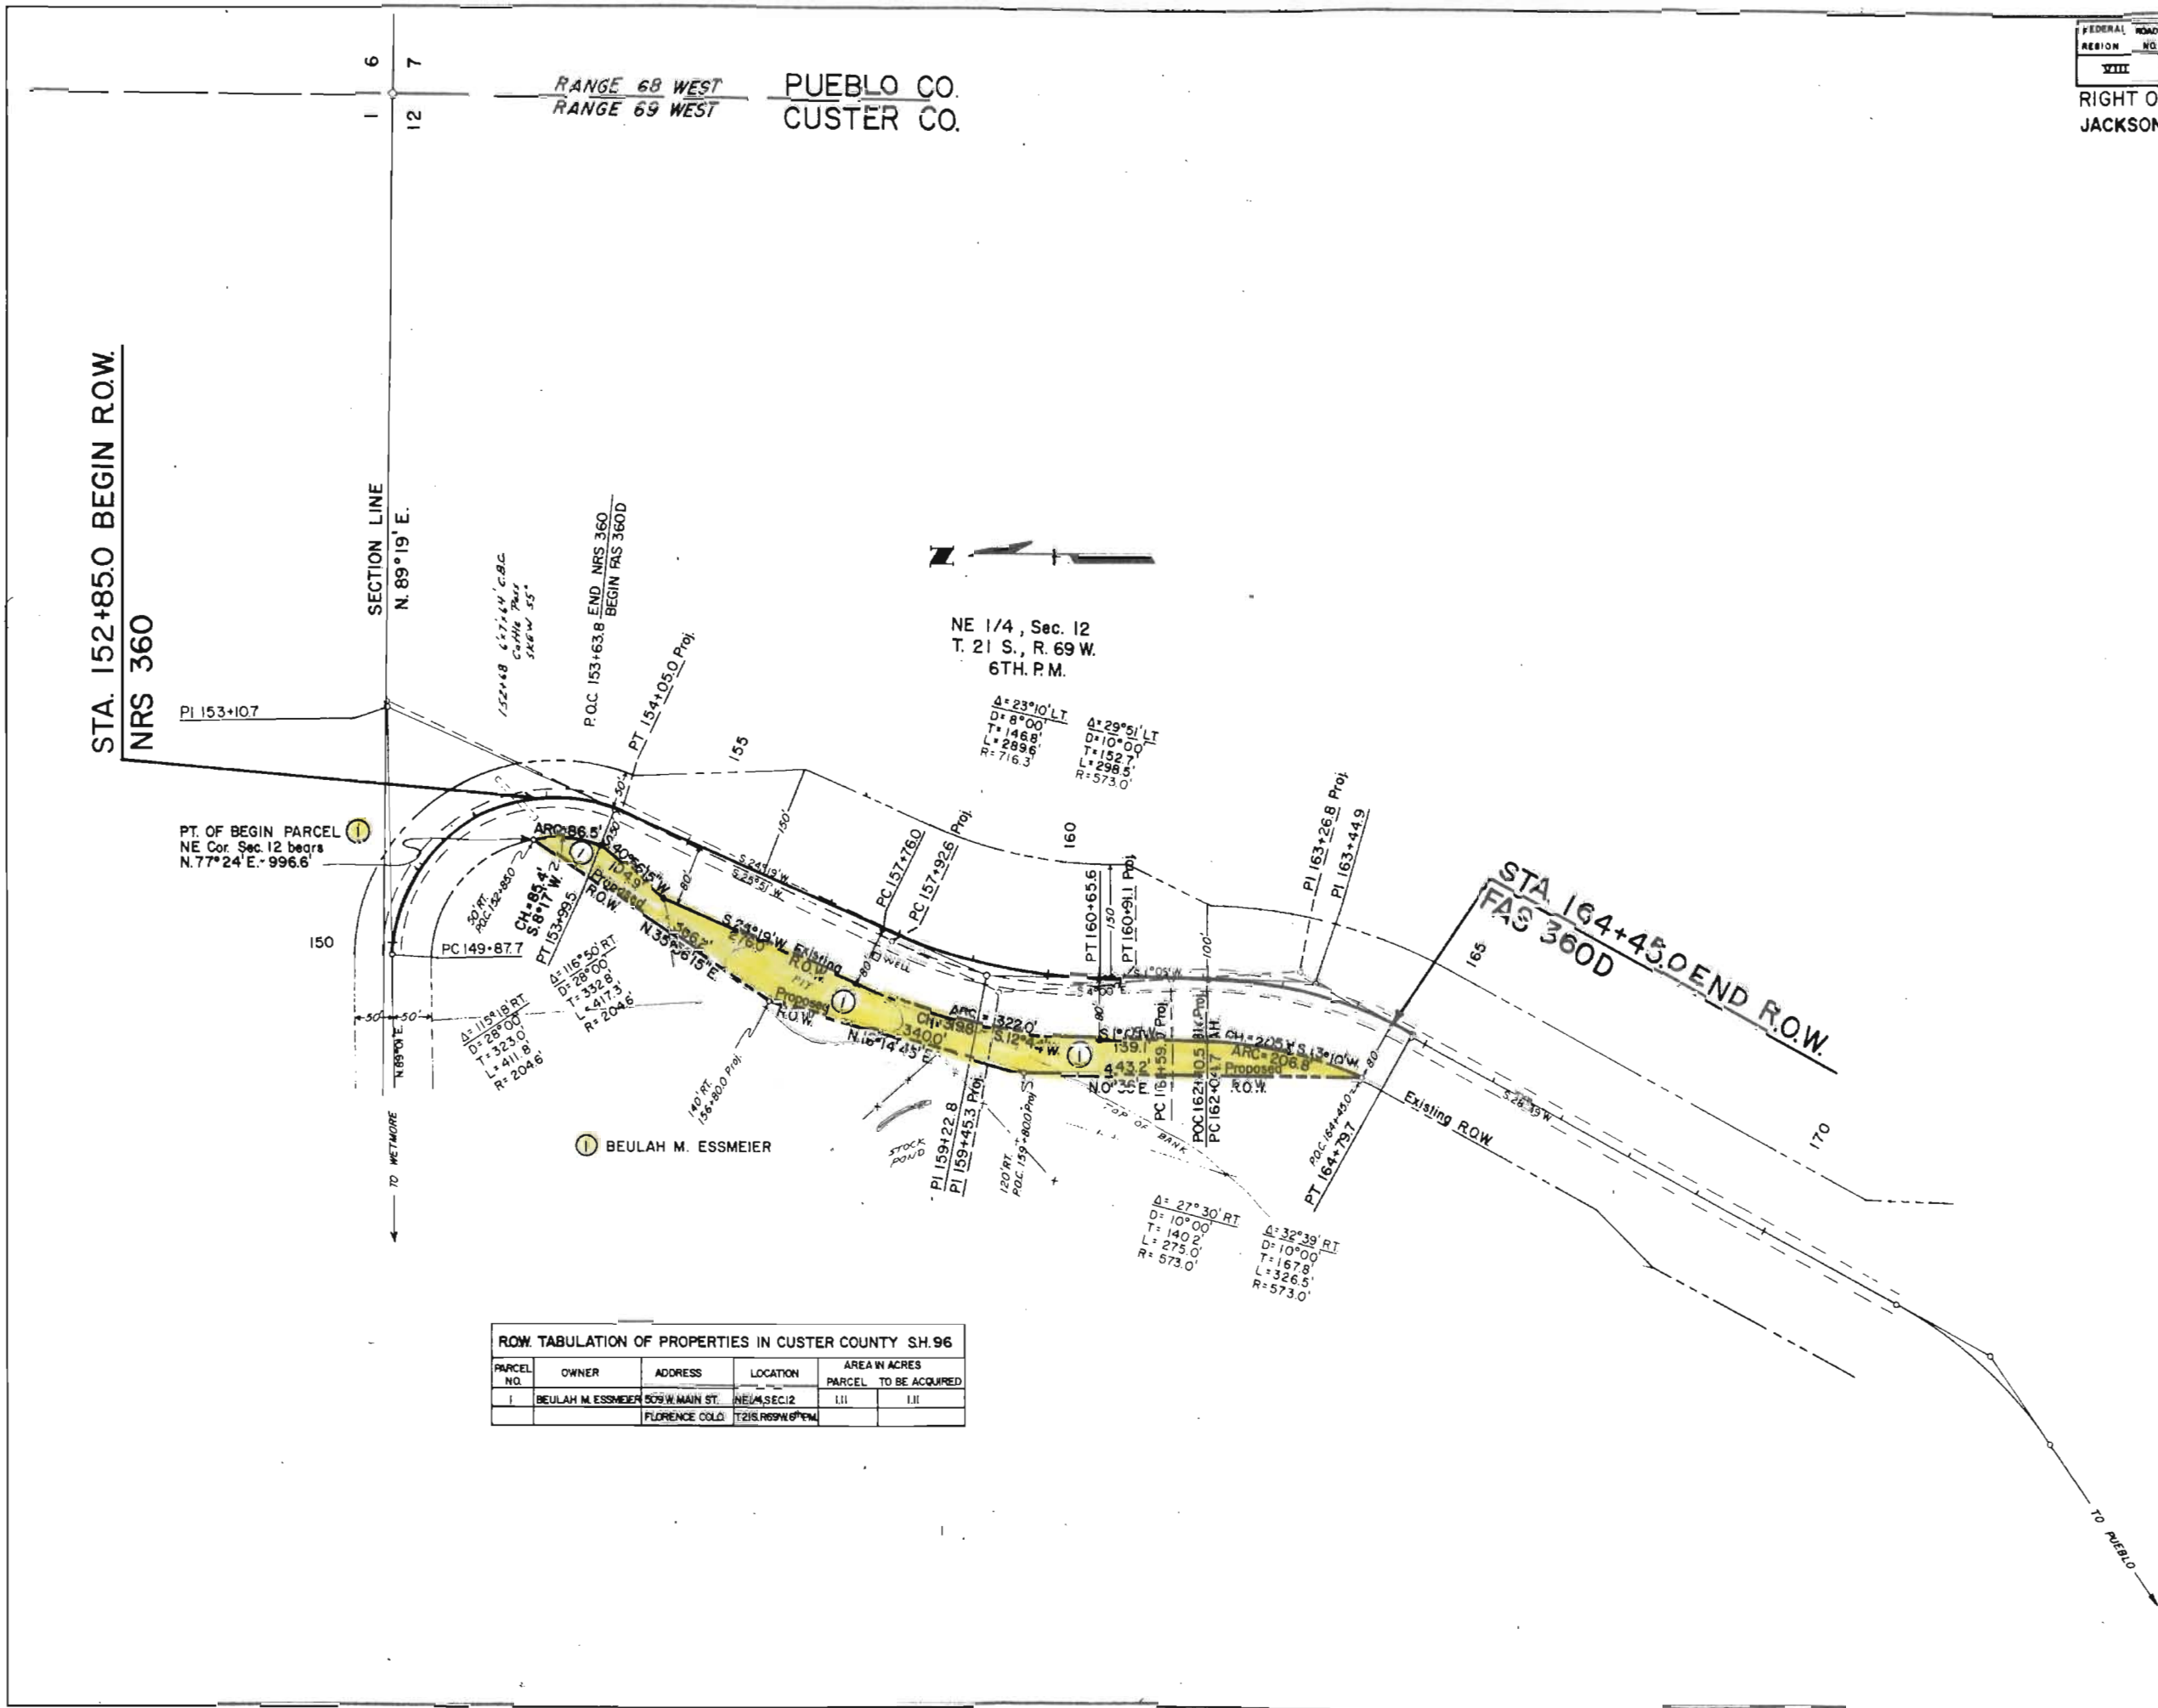

R.O.W. TABULATION OF PROPERTIES IN CUSTER COUNTY S.H. 96					
PARCEL NO.	OWNER	ADDRESS	LOCATION	AREA IN ACRES	
				PARCEL	TO BE ACQUIRED
1	BEULAH M. ESSMEIER	509 W. MAIN ST.	NE 1/4 SEC. 12	1.11	1.11
		FLORENCE COLO.	T. 21 S. R. 69 W.		