

DO
DEPARTMENT
OF PROPOSED
CT NRS 367
NO. 58
UNTY


FED. ROAD DIST. NO.	STATE	FED. AID PROJ. NO.	SHEET NO.	TOTAL SHEETS
3	COLO.	NRS 367	1	

NORTH OF BLACKHAWK

CONVENTIONAL SIGNS

Center Line _____
R.O.W. Lines _____

HORIZONTAL
RTICAL
E OF FINISHED ROAD
0 FT. = 1.051 MI.

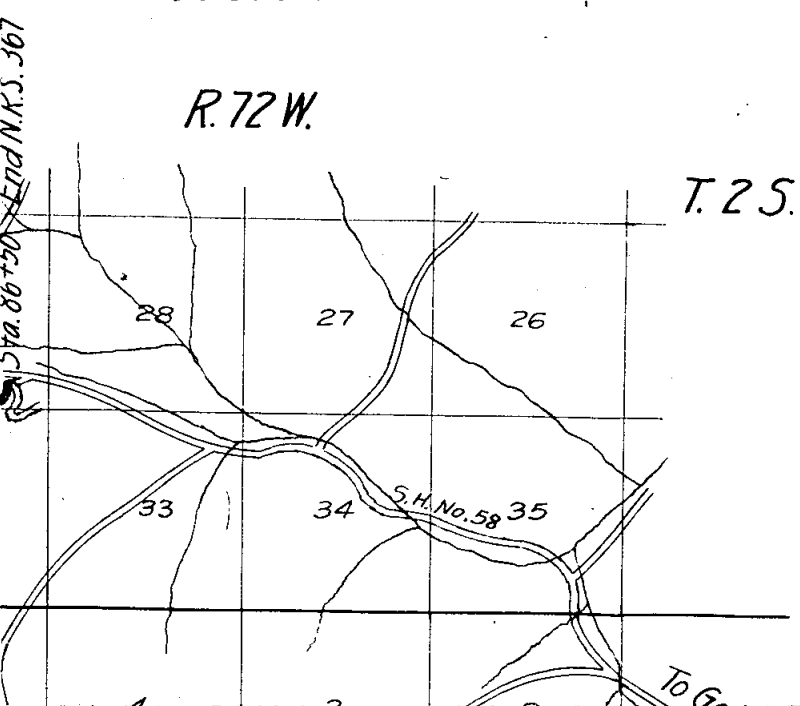

INDEX OF SHEETS

1. Title Sheet
2. Summary of Quantities
3. Standard Superelevation Sheet
- 4-6 Plan and Profile
- 7-58 Cross Sections

COLORADO STATE HIGHWAY PLAN AND PROFILE FEDERAL AID PROJECT STATE HIGHWAY GILPIN

SCALE


ON PLAN, 1 IN. = 100 FT.

ON PROFILE { 1 IN. = 10 FT.
1 IN. = 100 FT.

GRADE LINE ON PROFILE IS SHOWN

GROSS LENGTH OF PROJECT

NET LENGTH OF PROJECT

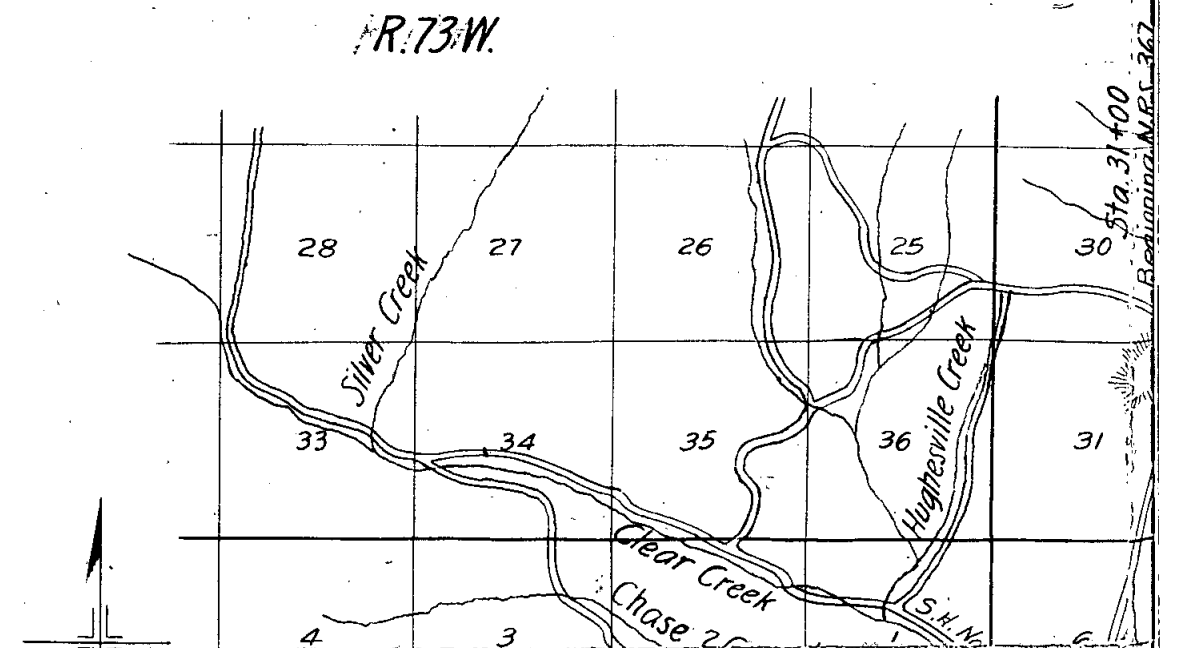

COLORADO

STATE HIGHWAY DEPARTMENT

PLAN AND PROFILE OF PROPOSED FEDERAL AID PROJECT NRS 367 STATE HIGHWAY NO. 58 GILPIN COUNTY


SCALES

ON PLAN, 1 IN. - 100 FT.

ON PROFILE { 1 IN. - 100 FT. HORIZONTAL
1 IN. - 10 FT. VERTICAL

GRADE LINE ON PROFILE IS SHOWN AS GRADE OF FINISHED ROAD

GROSS LENGTH OF PROJECT } 5 550 FT. = 1.051 MI.
NET LENGTH OF PROJECT }

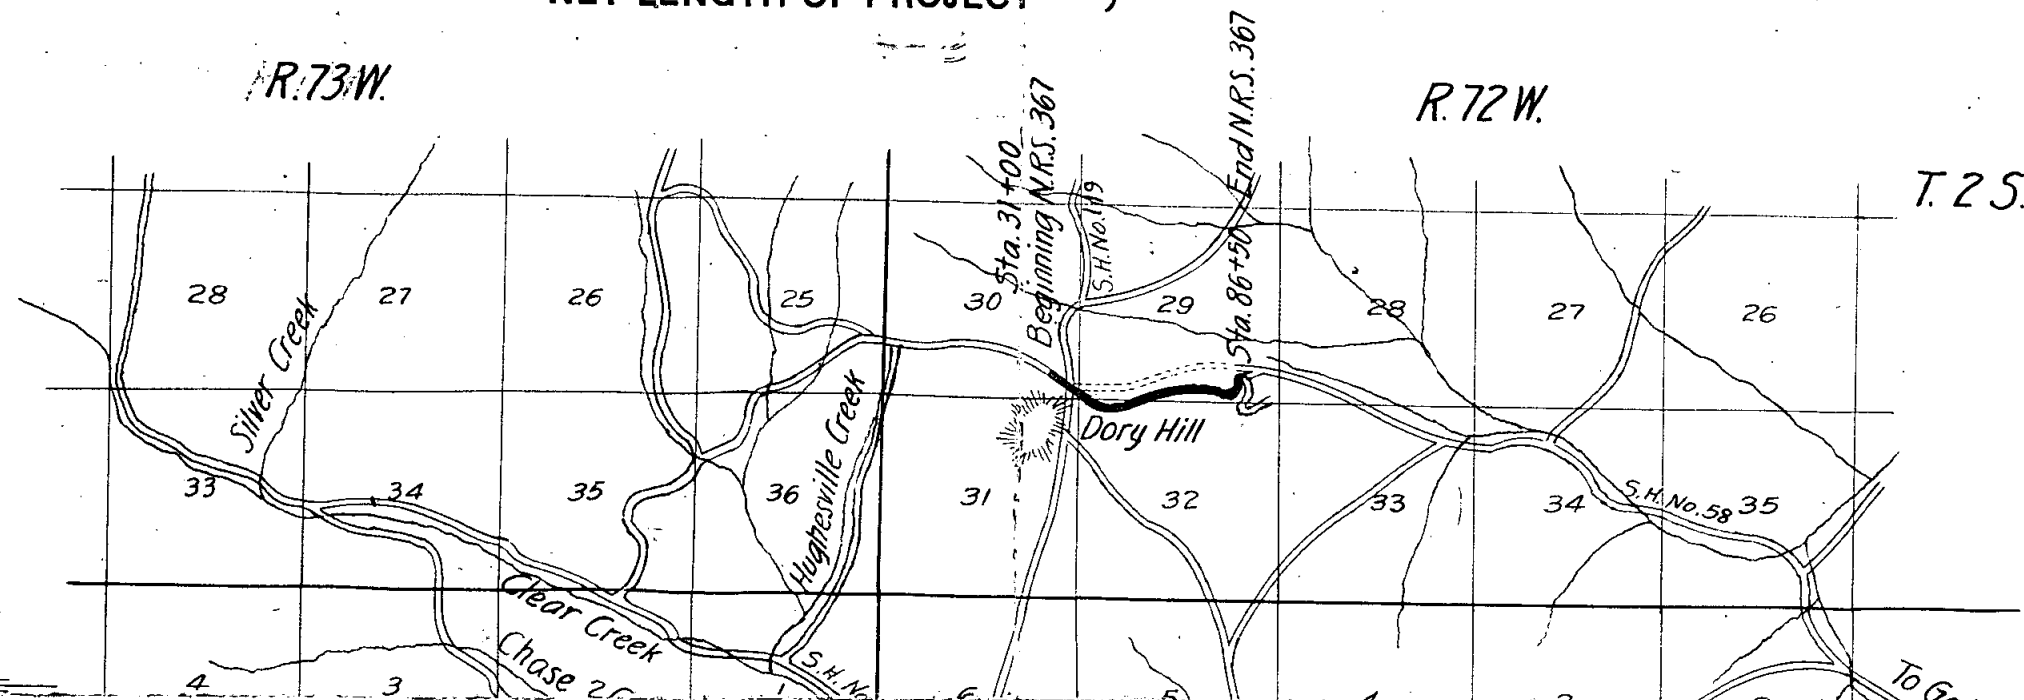

Sta 32+50. Const'd.
64' x 24" C.M.P.

PT 33+48.5

SH Route #119
to Rollinsville

To Golden

S.W. 1/4, S.W. 1/4
Sec. 29

Δ	66° 2'
D	10°
T	374
L	663
R	573
E	111.5

29+44.9

HP-NRS-367 Sta 31+00
PC 31+10.5

S.E. 1/4, S.E. 1/4
Sec. 30

PT 35+85.5

Sta. 39+25. Const'd.
42' x 24" C.M.P.

Δ	9° 30' R
D	2°
T	238.05
L	475.0
R	2865.0
E	99

Cemetery

To Blackhawk

S 43° 23' E

PC 43+92.9

PI 47+67.4

T. 2 S.
R. 72 W.

29 of 367

500

FED. ROAD DIST. NO.	STATE	FED. AID PROJ. NO.	SHEET NO.	TOTAL SHEETS
3	COLO.	N.R.S. 367	4	

S.E. 1/4, S.W. 1/4
Sec. 29

Δ 15° 40' L
D 4°
T 197.1
L 391.2
R 1432.5
E 13.5

Sta. 57+50. Constrd.
46' X 24" C.M.P.

PT 57+34.2

N 54° 37' E

PC 60+04.6

Δ 9° 55' R
D 4°
T 124.3
L 247.9
R 1432.5
E 54

PC 55+42.5



PT 50+56.2

N 70° 17' E



PT 55+39.6


N.E. 1/4, N.W. 1/4
Sec. 32.

N.W. 1/4, N.W. 1/4
Sec. 32

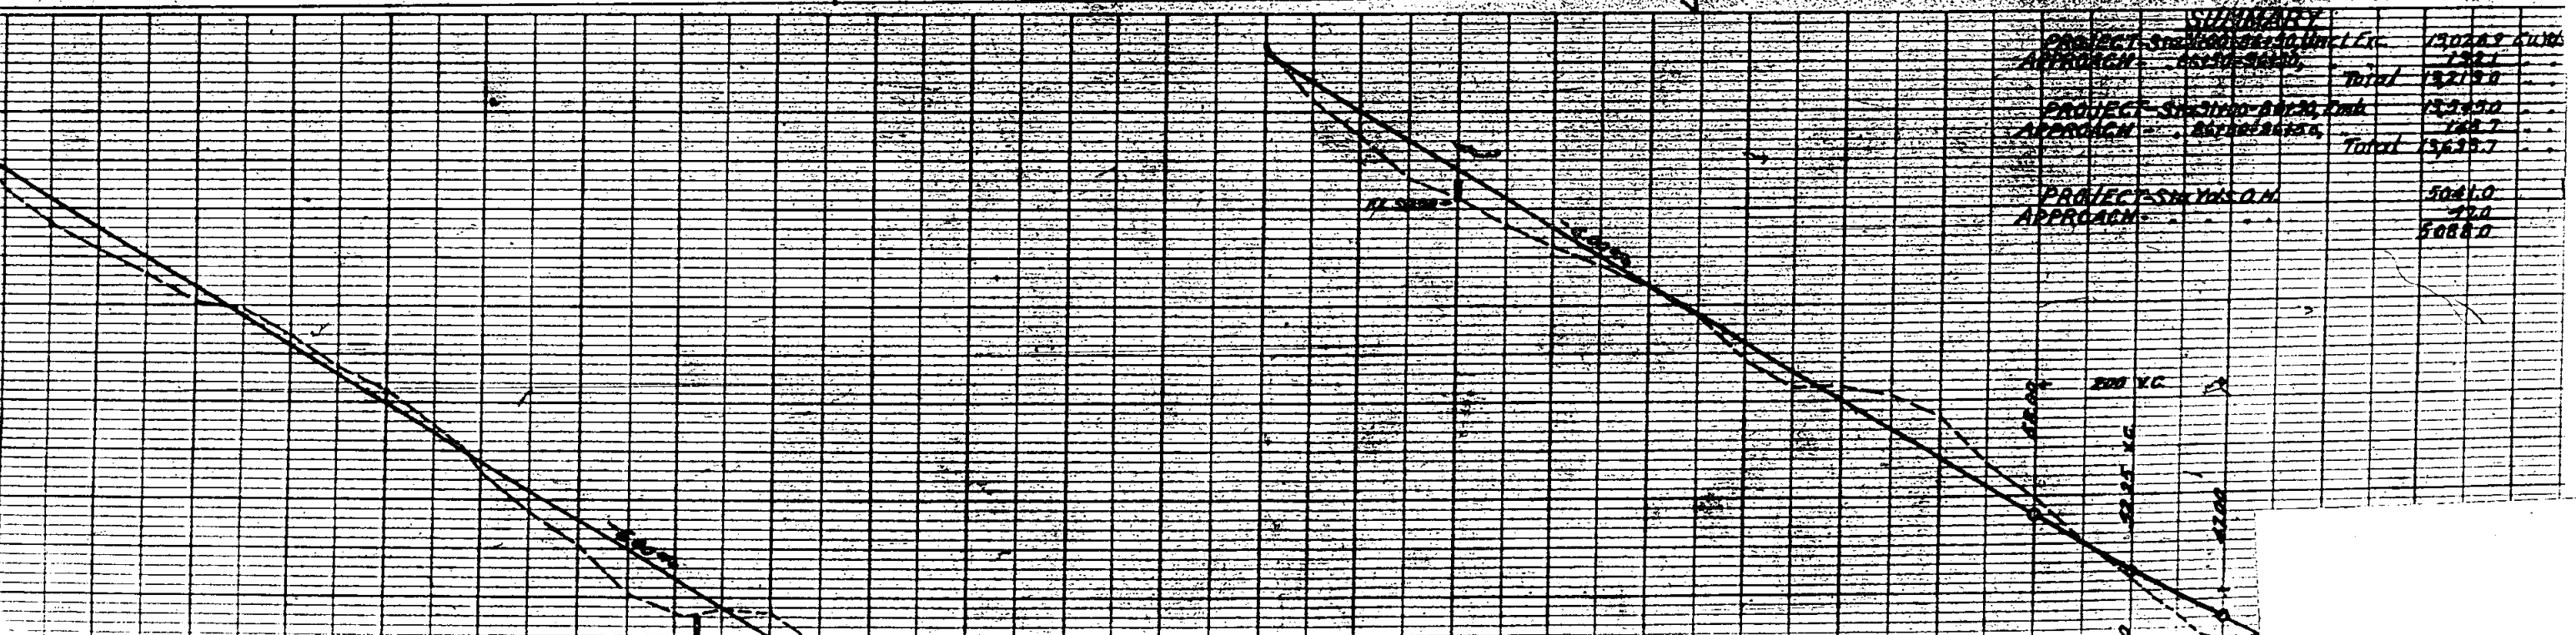
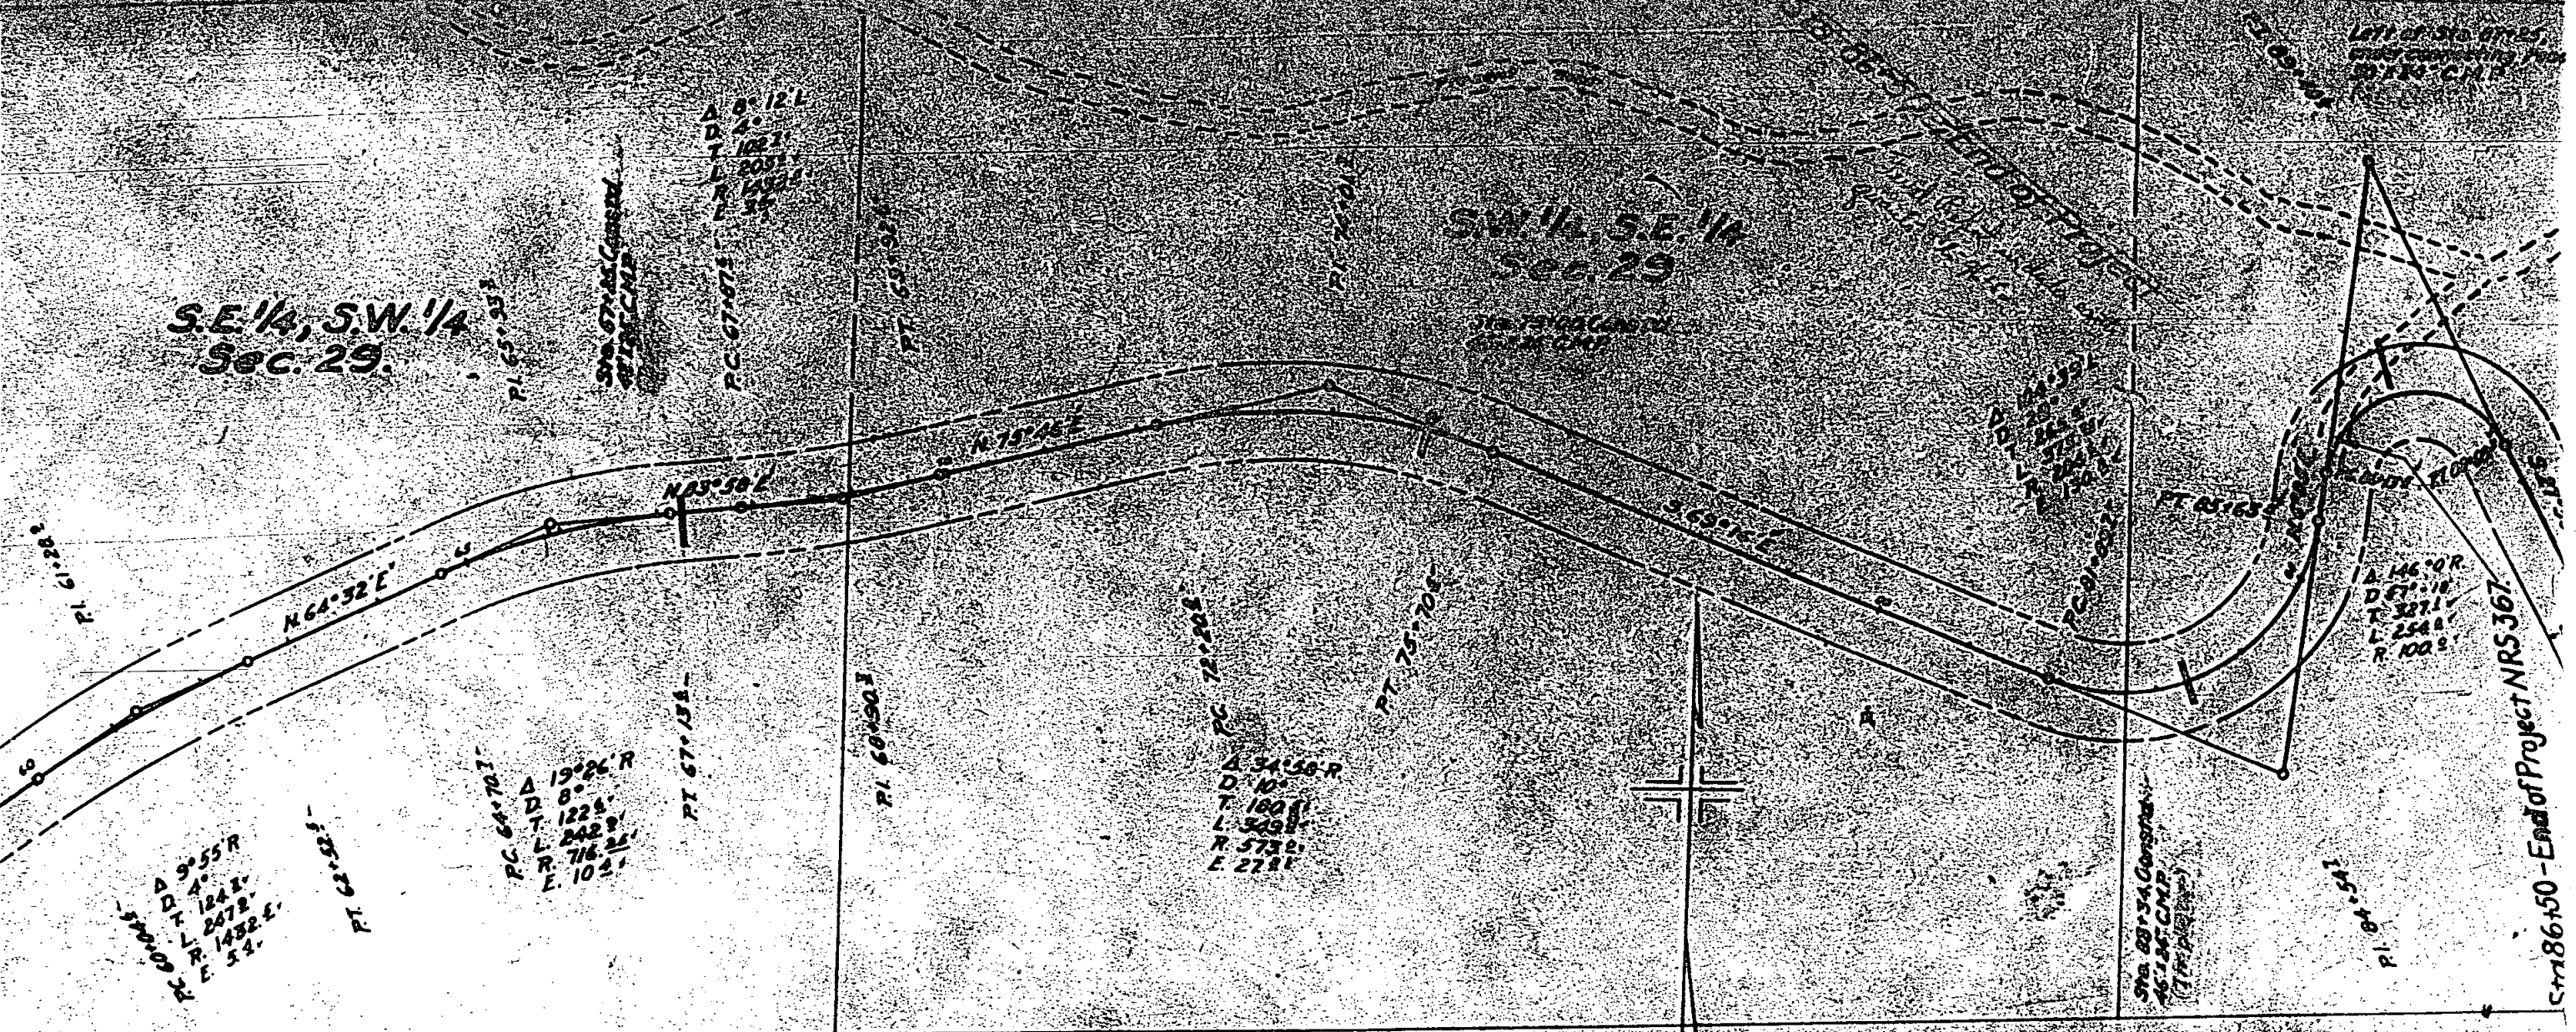



SUMMARY		
PROJECT-SUMMITON	13020.0	13020.0
APPROACH	1321.0	1321.0
Total		14341.0
PROJECT-SUMMITON	1321.0	1321.0
APPROACH	1321.0	1321.0
Total		2642.0
PROJECT-SUMMITON	1321.0	1321.0
APPROACH	1321.0	1321.0
Total		2642.0

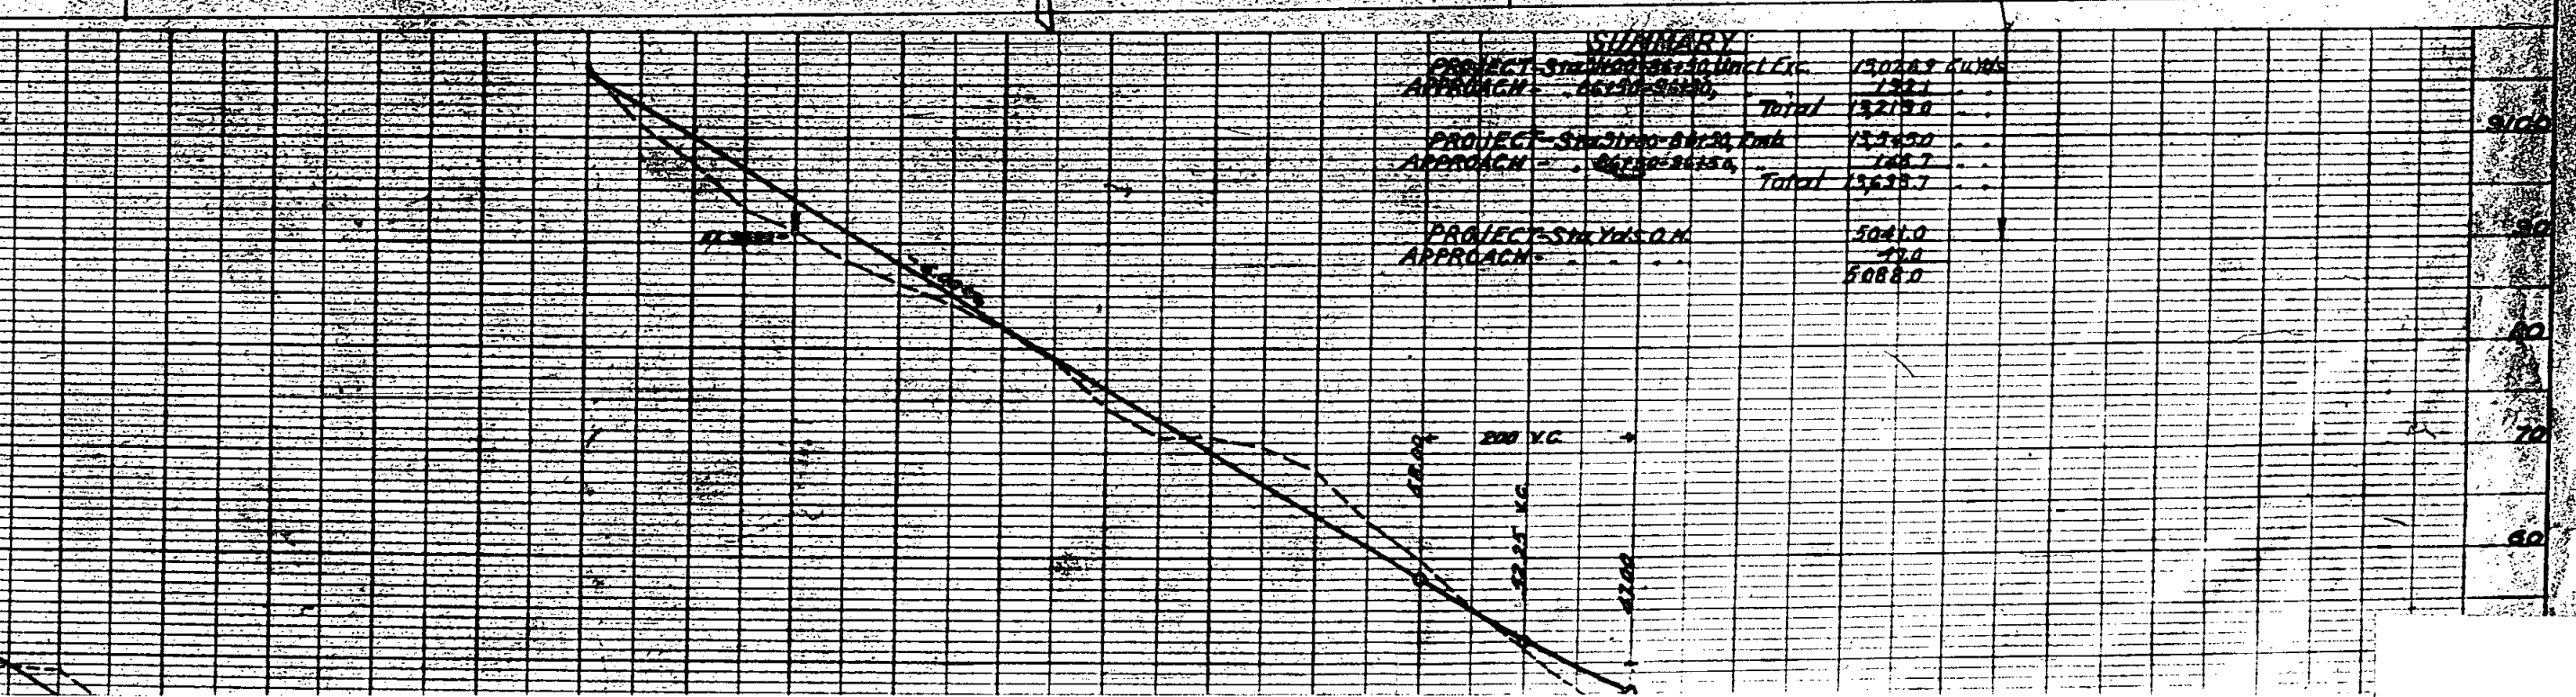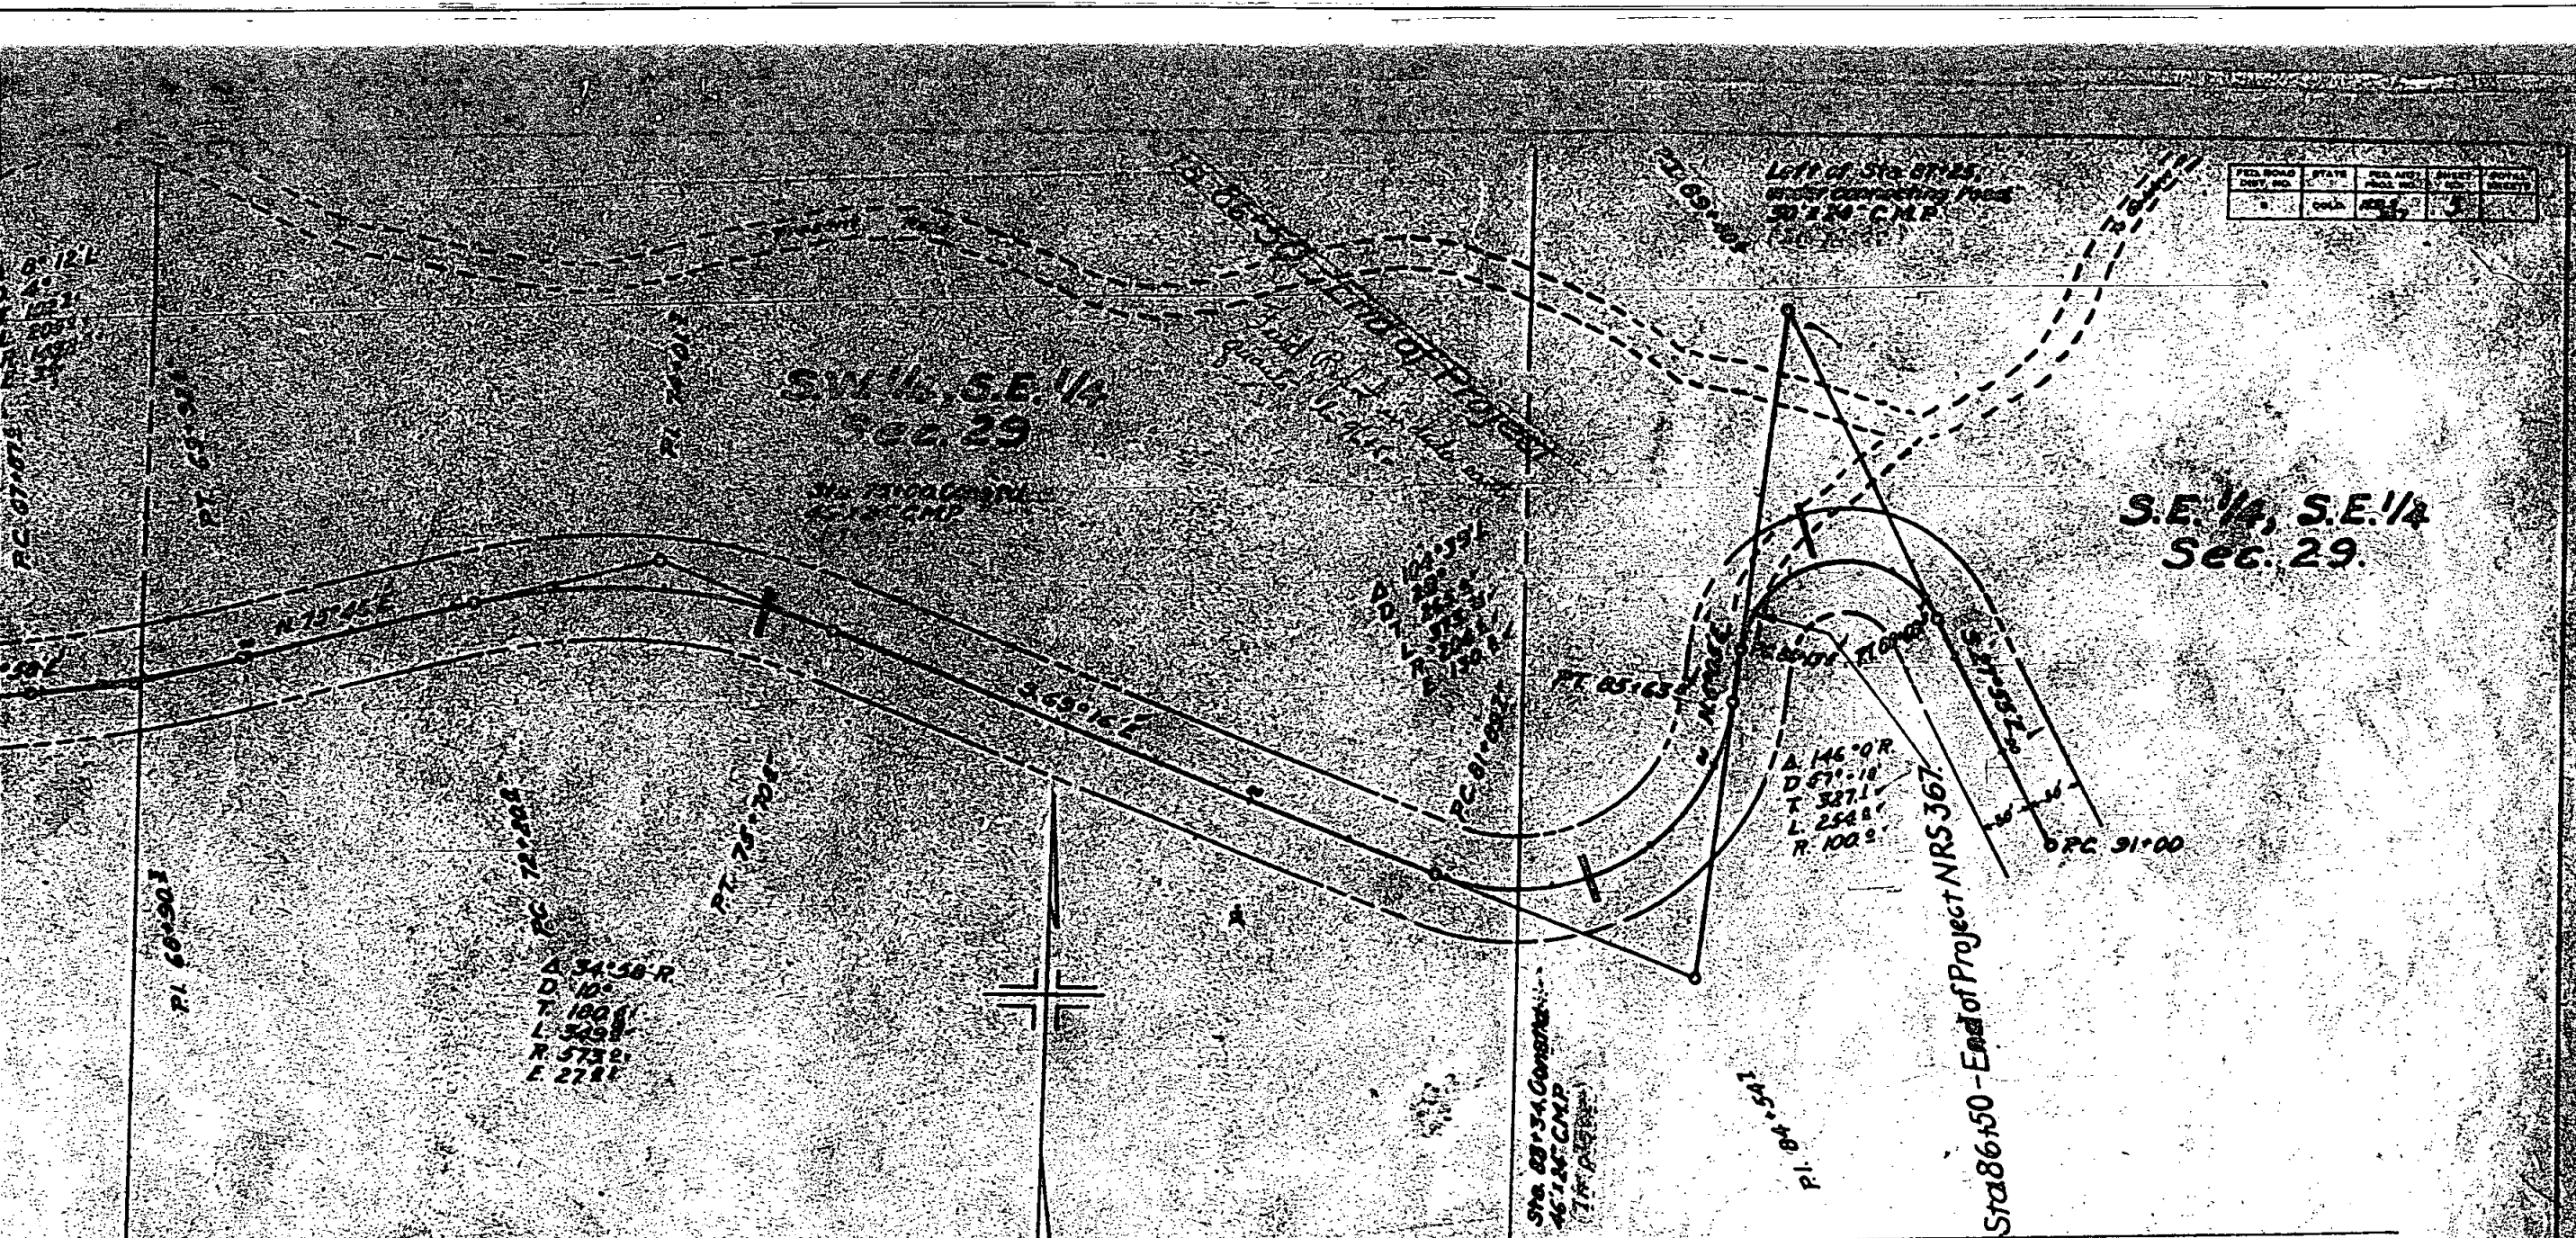

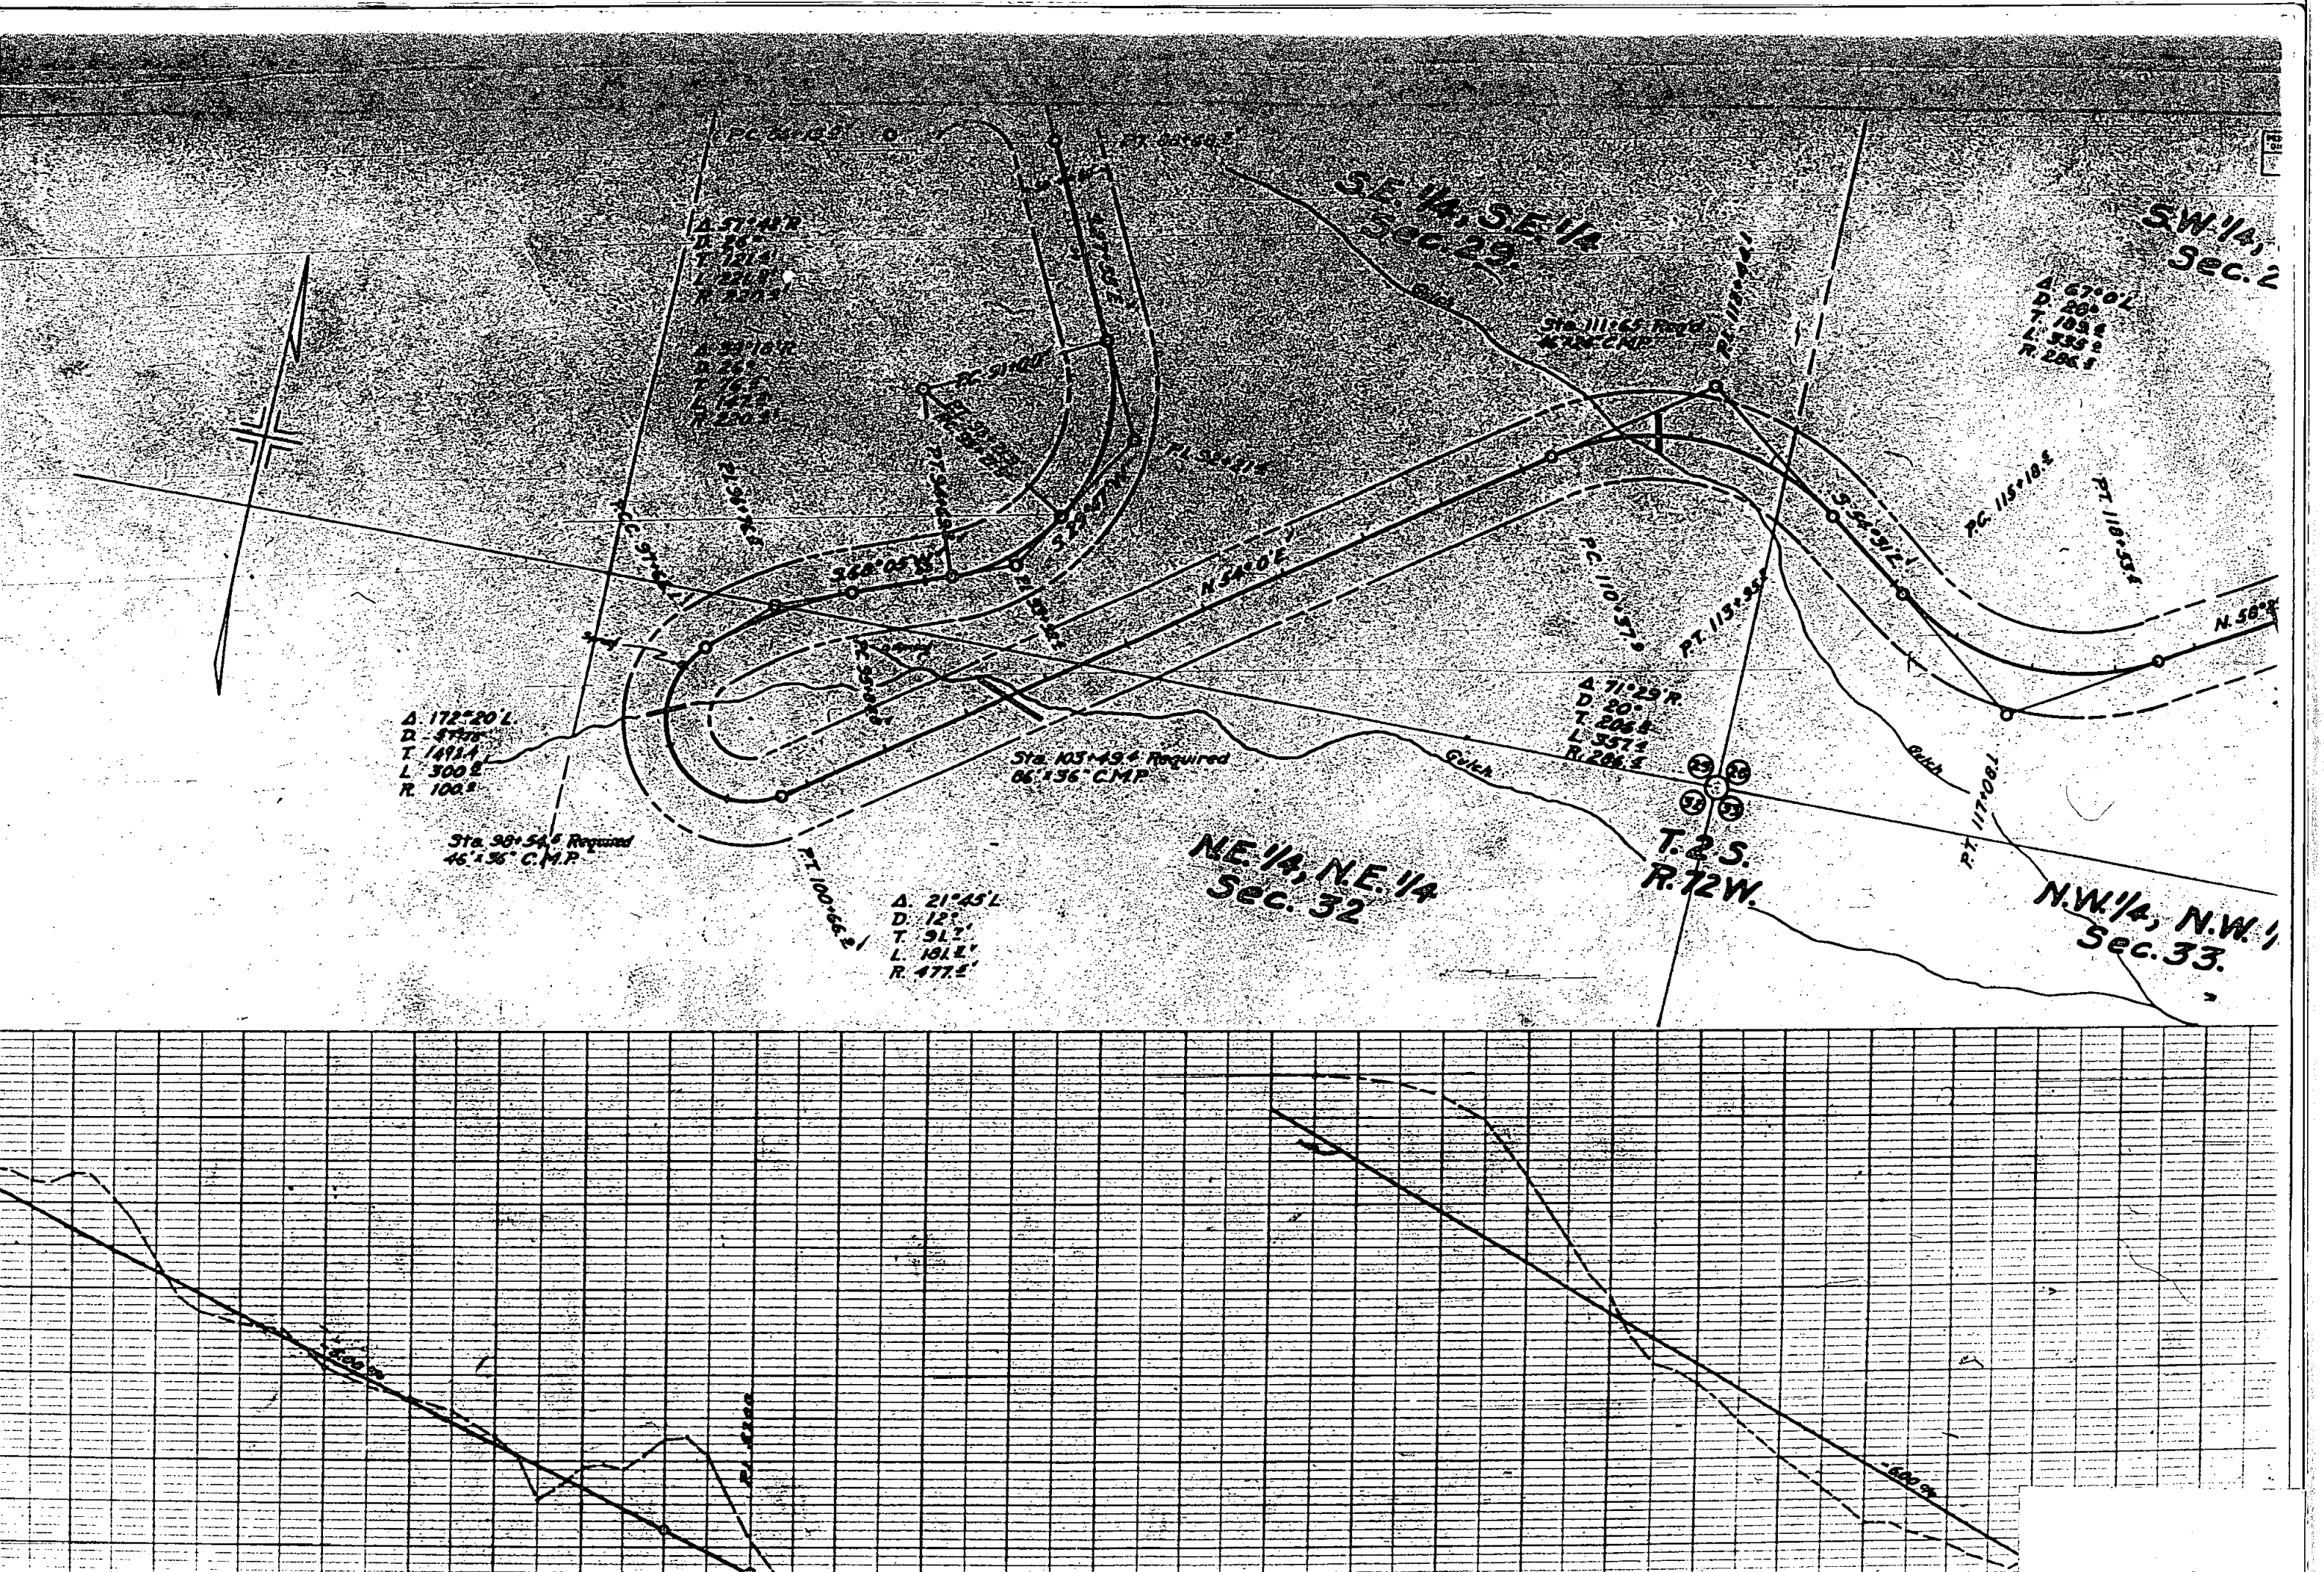

PLAN	SECTION	DATE	BY	NO.	REV.
1	1	1957	1	6	

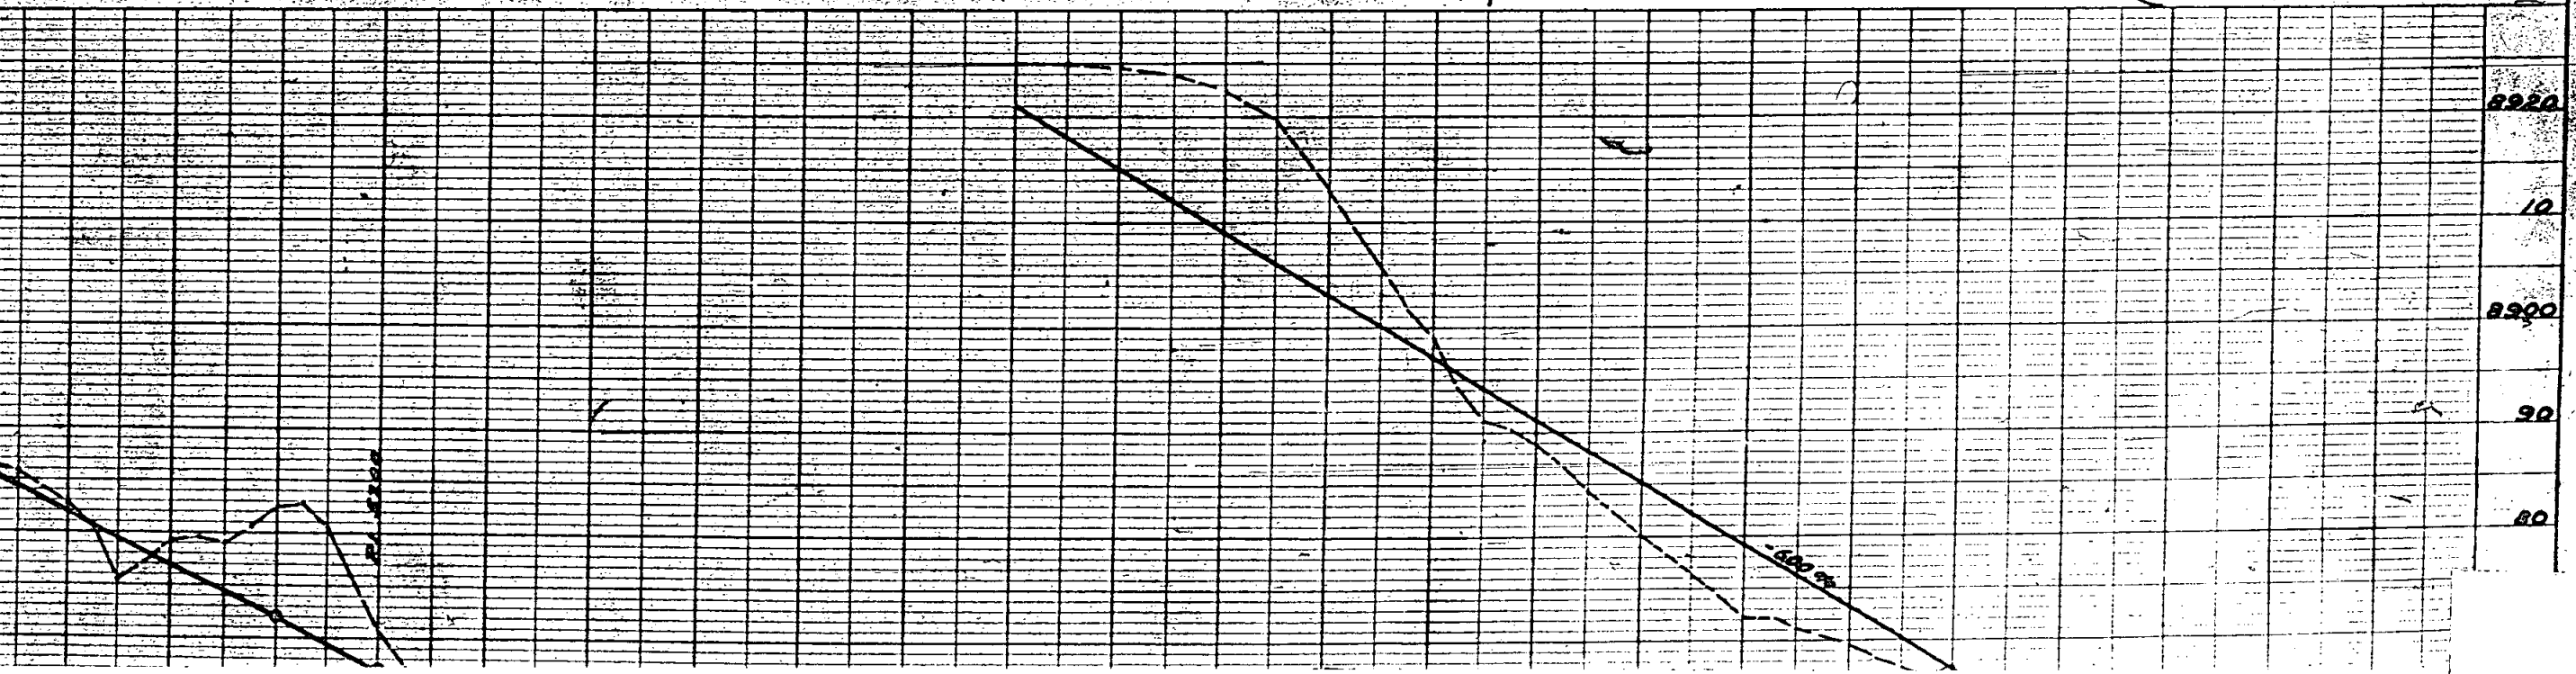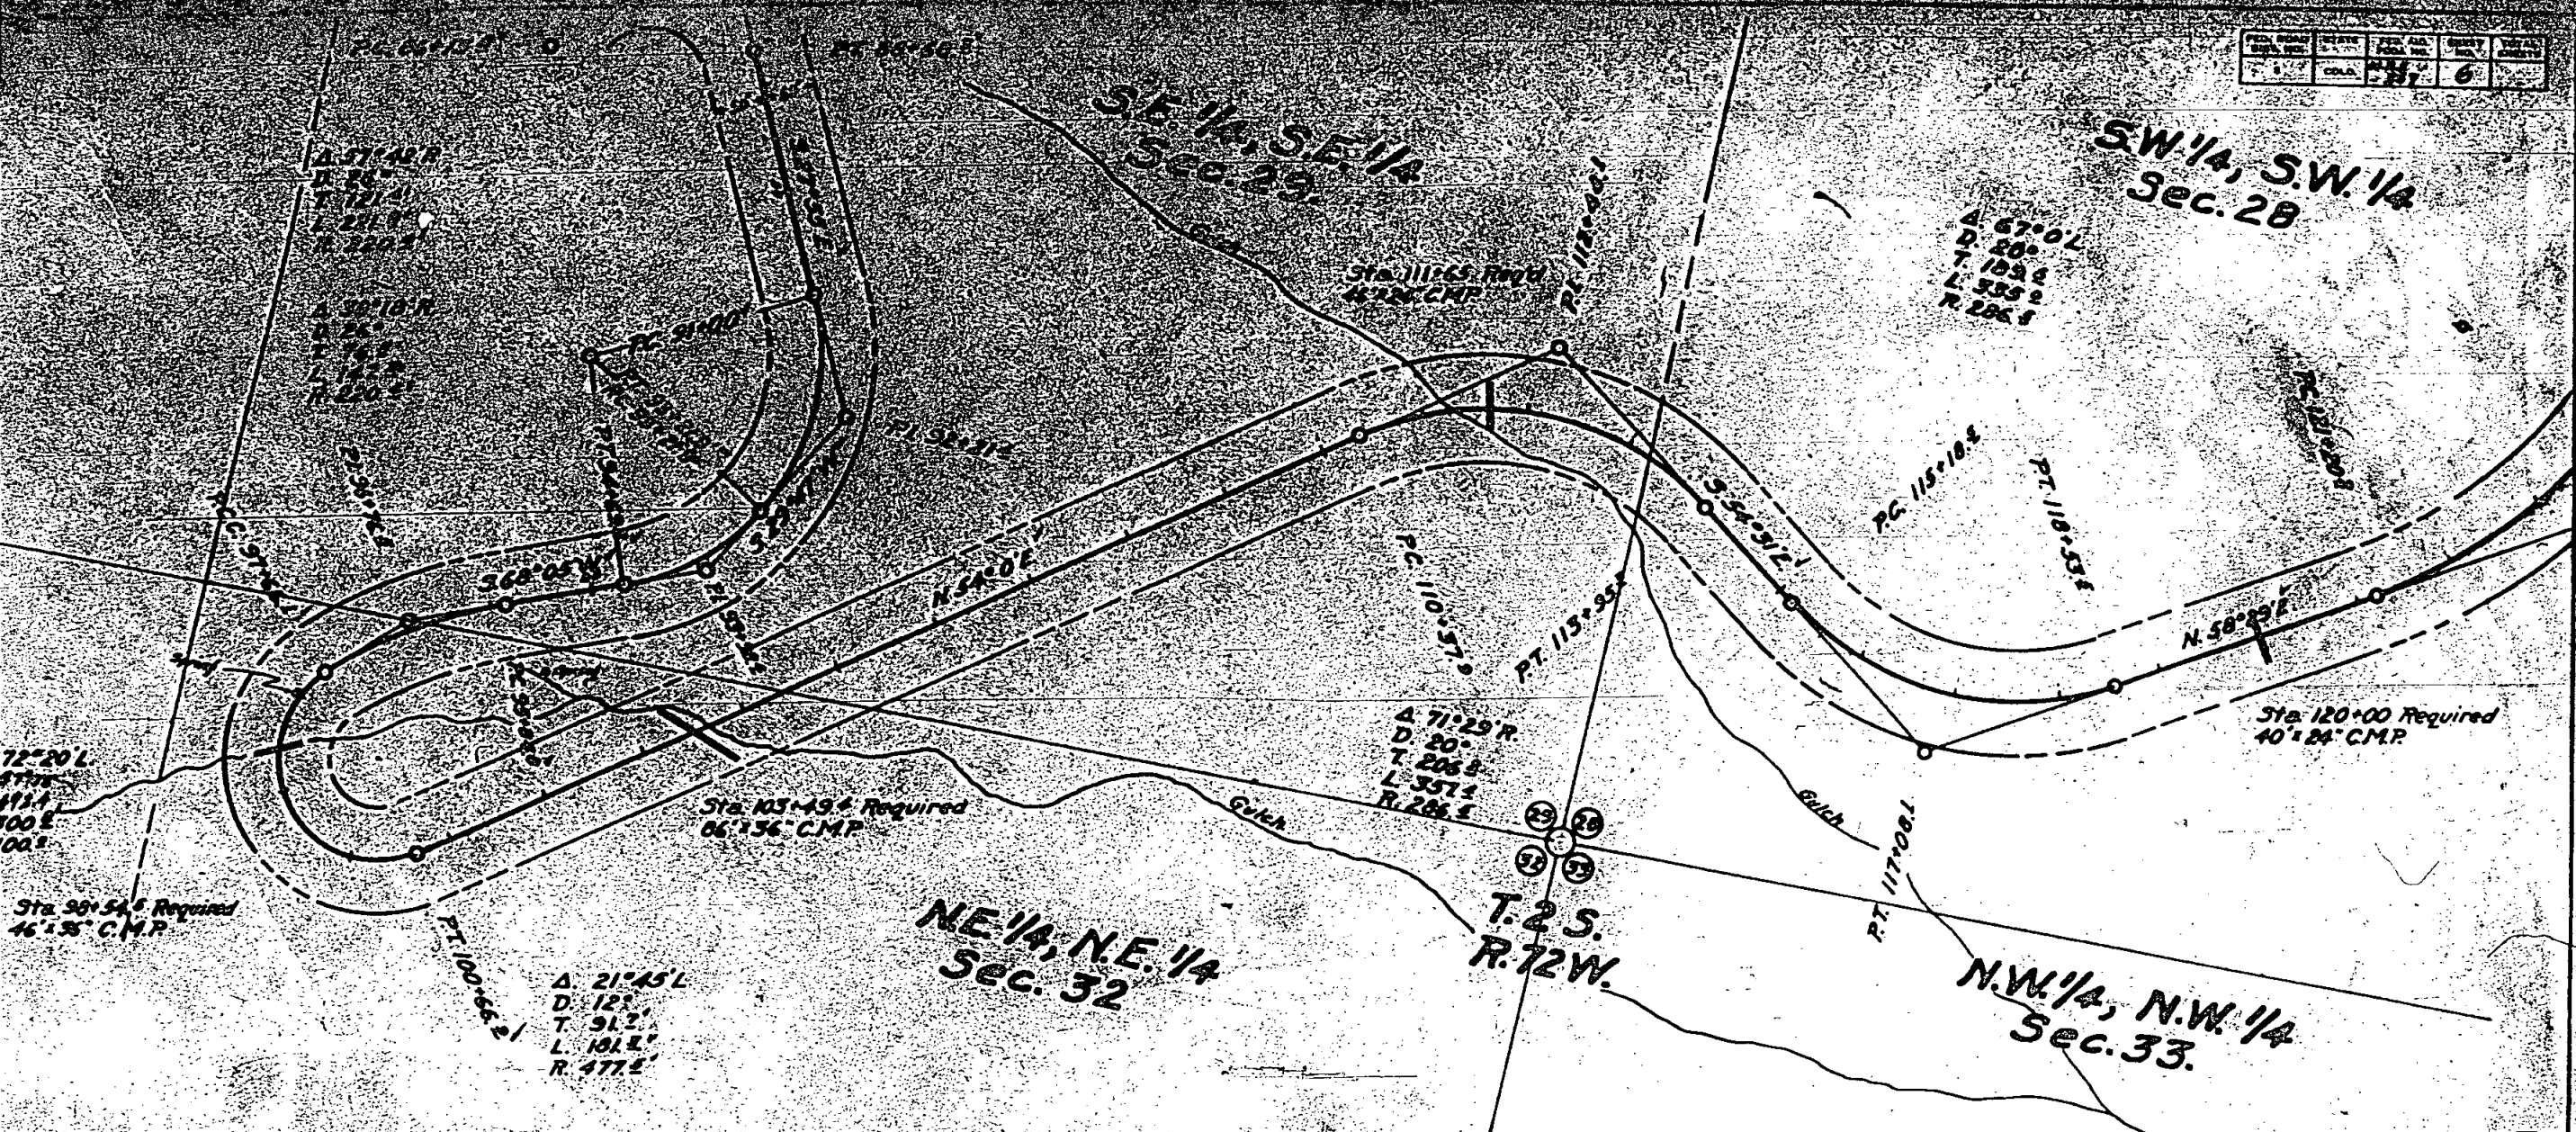

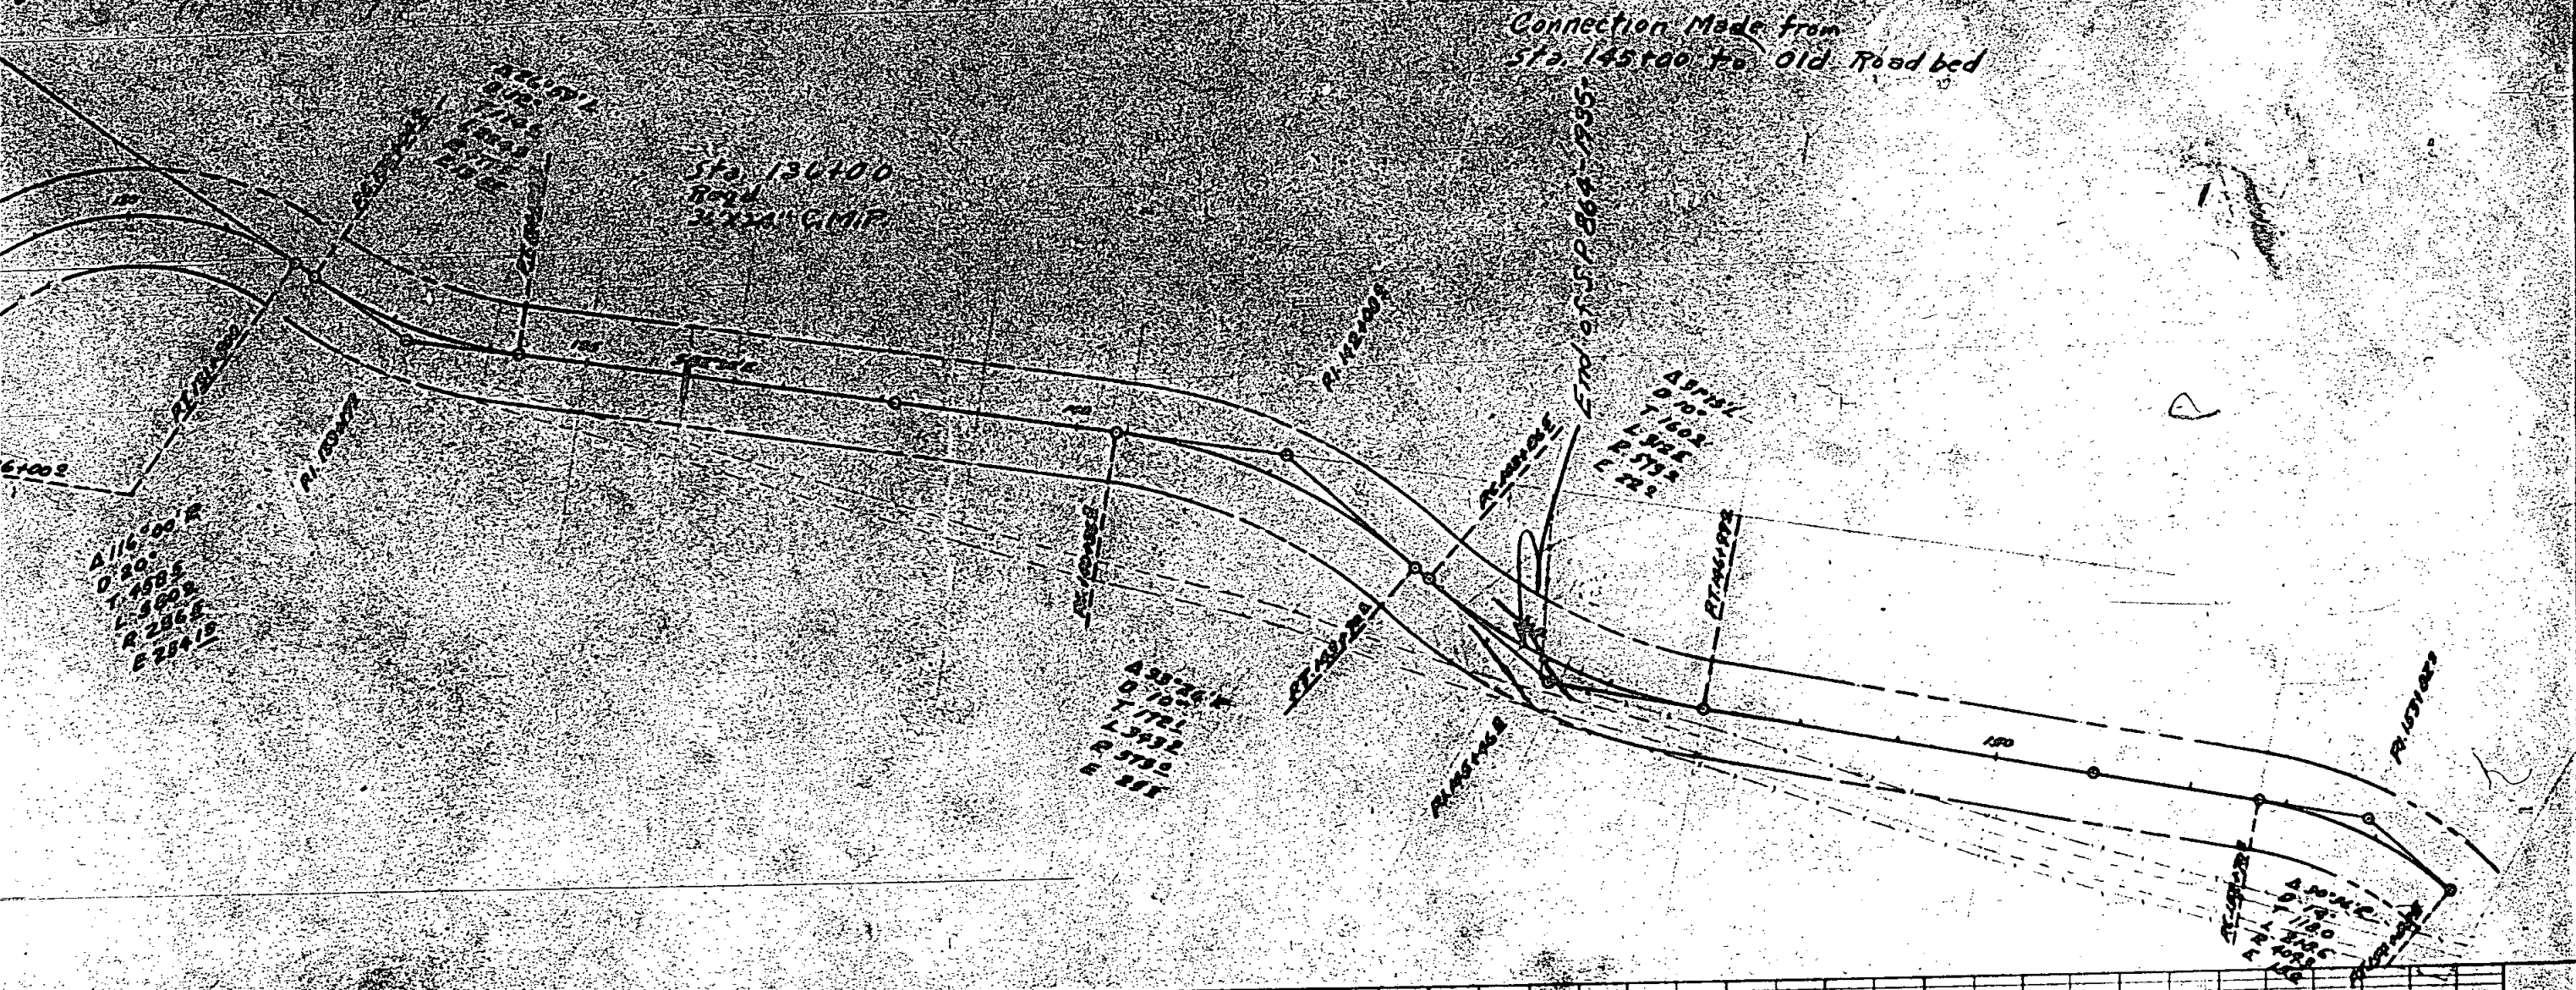

NO. 7
ART. O.
AY-CHECKED

S.W. 1/4, S.W. 1/4
Sec. 28

Sta 126+50 Required
40' x 24' C.M.P.

P.T. 125+48.5

P.C. 126+00.0

P.T. 131+80.9

P.I. 133+99.9

P.C. 132+80.0

P.T. 135+17.5

P.I. 130+58.5

Δ 19° 0' L
D 19° 0' L
T 19° 0' L
L 19° 0' L
R 19° 0' L
E 19° 0' L

Δ 51° 24' L
D 12° 29' 8"
L 428.5
R 477.5
E 524.5


Δ 116° 0' R
D 20°
T 458.5
L 580.0
R 286.5
E 254.5

P.I. 123+50.0

P.T. 121+20.2

N 58° 29' E

Sta 120+00 Required
40' x 24' C.M.P.

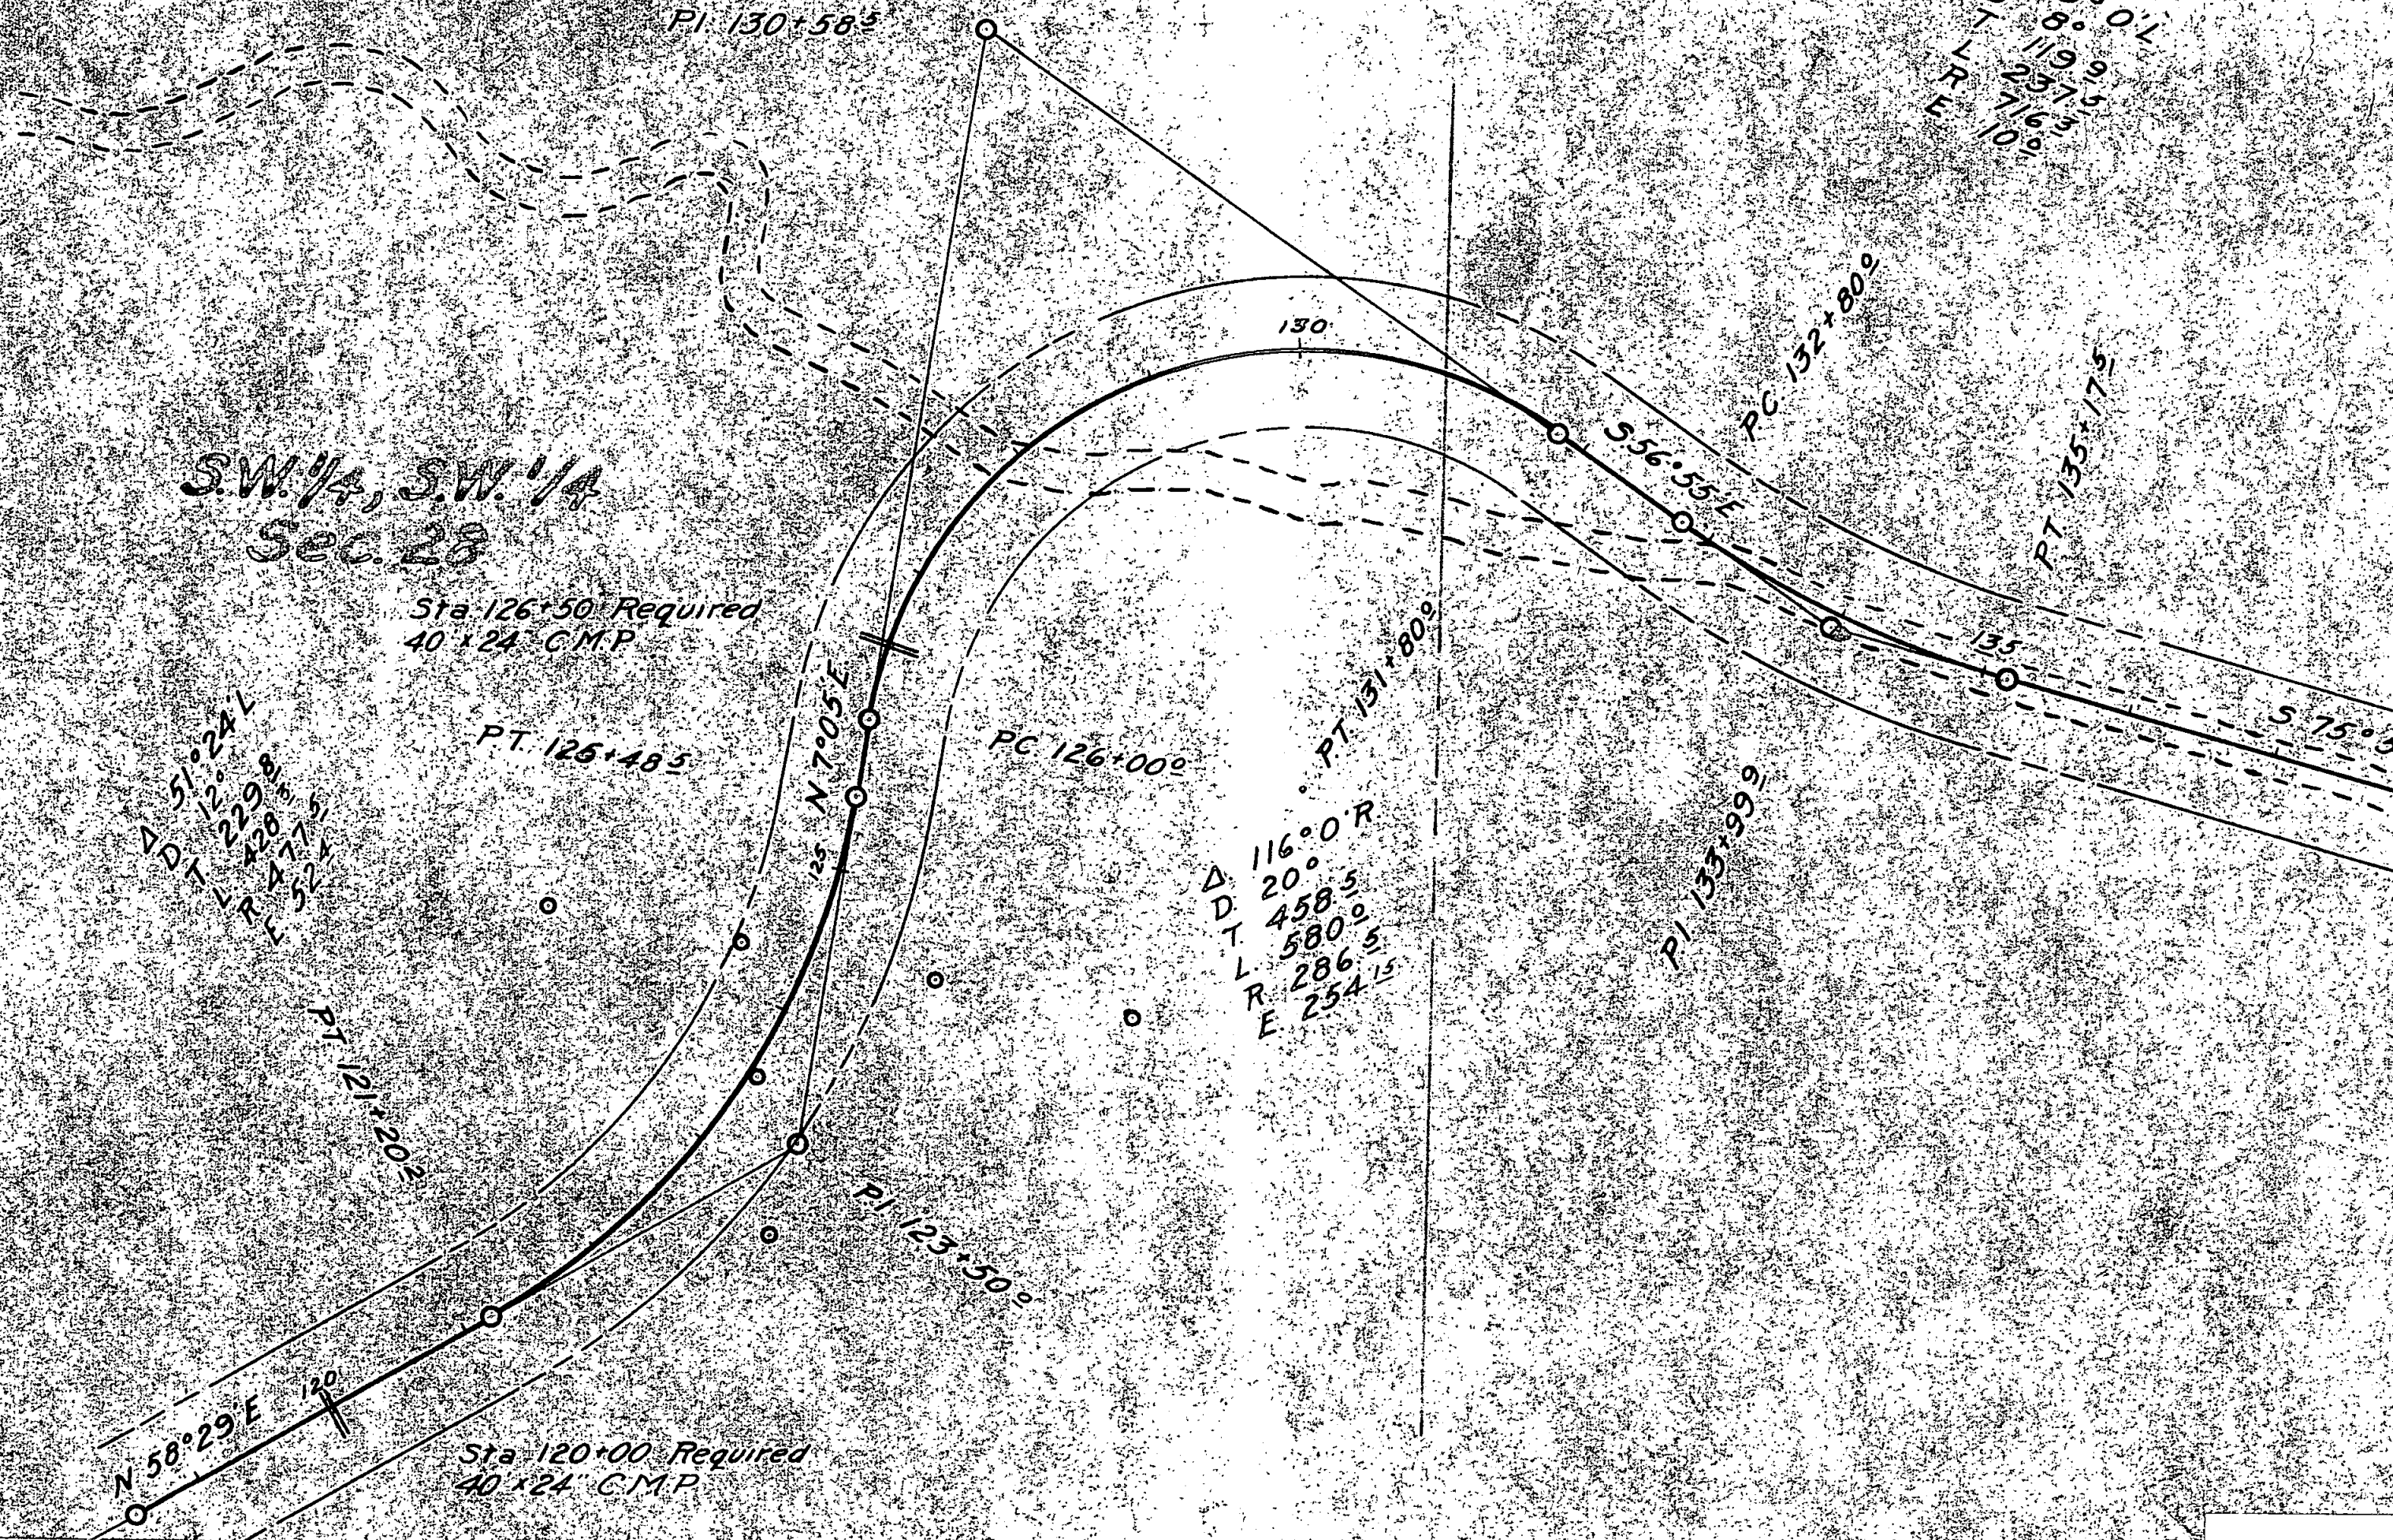

Δ 19° 0' L
T 119° 0' L
L 237° 10'
R 164° 15'
E 101° 0'

S.E. 1/4, S.W. 1/4
Sec. 28.

