

Jd. S.H. 50 - South

INDEX OF SHEETS

1. Title Sheet.
2. Typical Section and Summary of Quantities.
3. (SHEET OMITTED)
4. Standard Headwalls.
5. " Barbed Wire Fencing and Marker Posts.
6. " Superlevation Sheet.
- 7-17. Plan and Profile Sheets.
- 18-19. Cross Section Sheets. *see final Const. X Sect.*
- 6A. Standard Guard Fence

COLORADO

STATE HIGHWAY DEPARTMENT

PLAN AND PROFILE OF PROPOSED

U.S.P.W. PROJECT N.R.S. 369

STATE HIGHWAY NO. 114

GUNNISON COUNTY

SCALES

ON PLAN, 1 IN. = 100 FT.

ON PROFILE 1 IN. = 100 FT. HORIZONTAL



1 IN. = 10 FT. VERTICAL

GRADE LINE ON PROFILE IS SHOWN AS GRADE OF FINISHED ROAD

GROSS LENGTH OF PROJECT 26,018.8 FT. = 4.928 MI.

NET LENGTH OF PROJECT 25,830.3 " = 4.892 MI.

CONVENTIONAL SIGNS

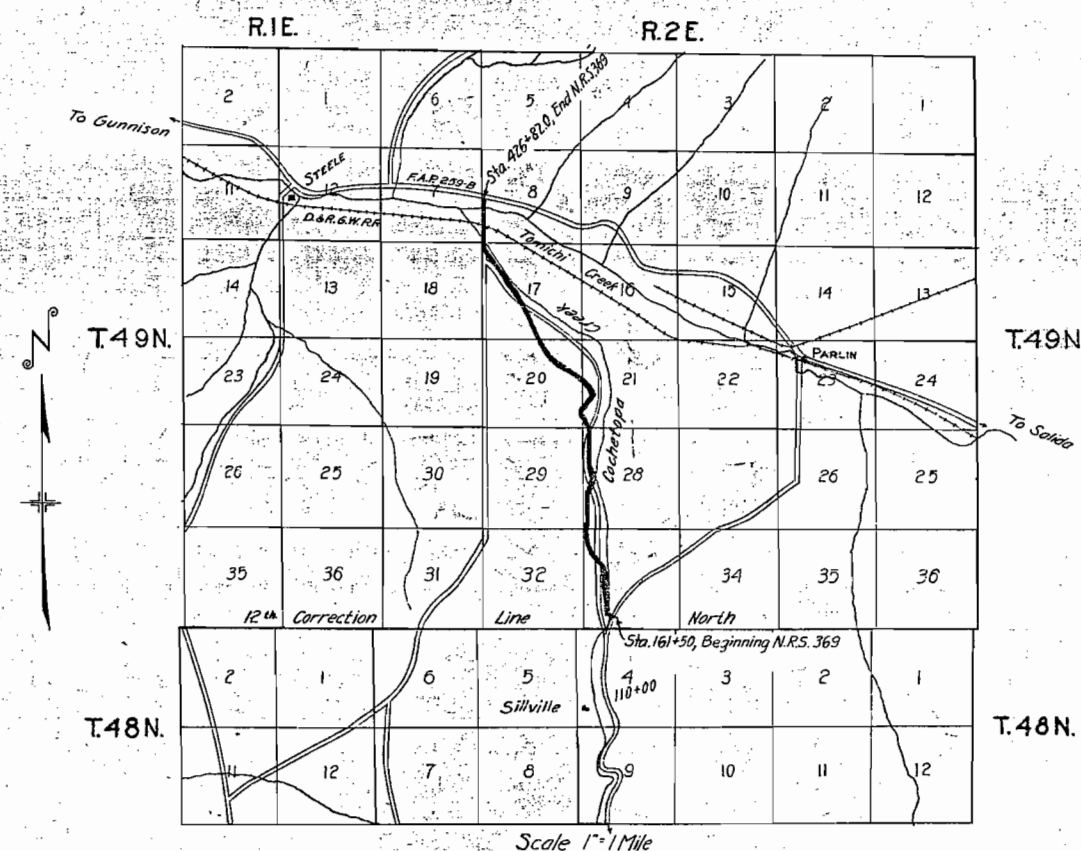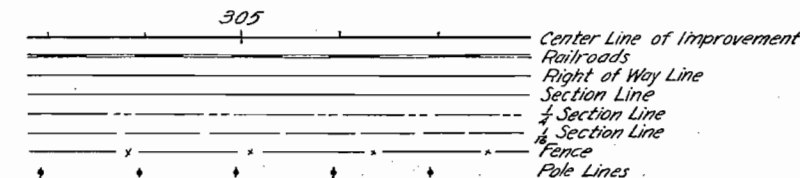

Scale 1"=1 Mile

To Cache la Poudre

RECOMMENDED FOR APPROVAL 1/6/34

J. J. Maloney
ASSISTANT ENGINEER

APPROVED
Chas. H. Vaise
STATE HIGHWAY ENGINEER

RECOMMENDED FOR APPROVAL
DIST. ENG. BUREAU PUBLIC ROADS



RECOMMENDED FOR APPROVAL
CHIEF ENG. BUREAU PUBLIC ROADS

APPROVED
DIRECTOR BUREAU PUBLIC ROADS

NE 1/4, NW 1/4, SEC. 4
T48N, R2E, N.M.P.M.
MABLE FUNK

FED. ROAD DIST. NO.	STATE	FED. AID DIST. NO.	SHEET NO.	TOTAL SHEETS
3	COLD	NRS 369	7	



REV. 2-17-34 - REL.

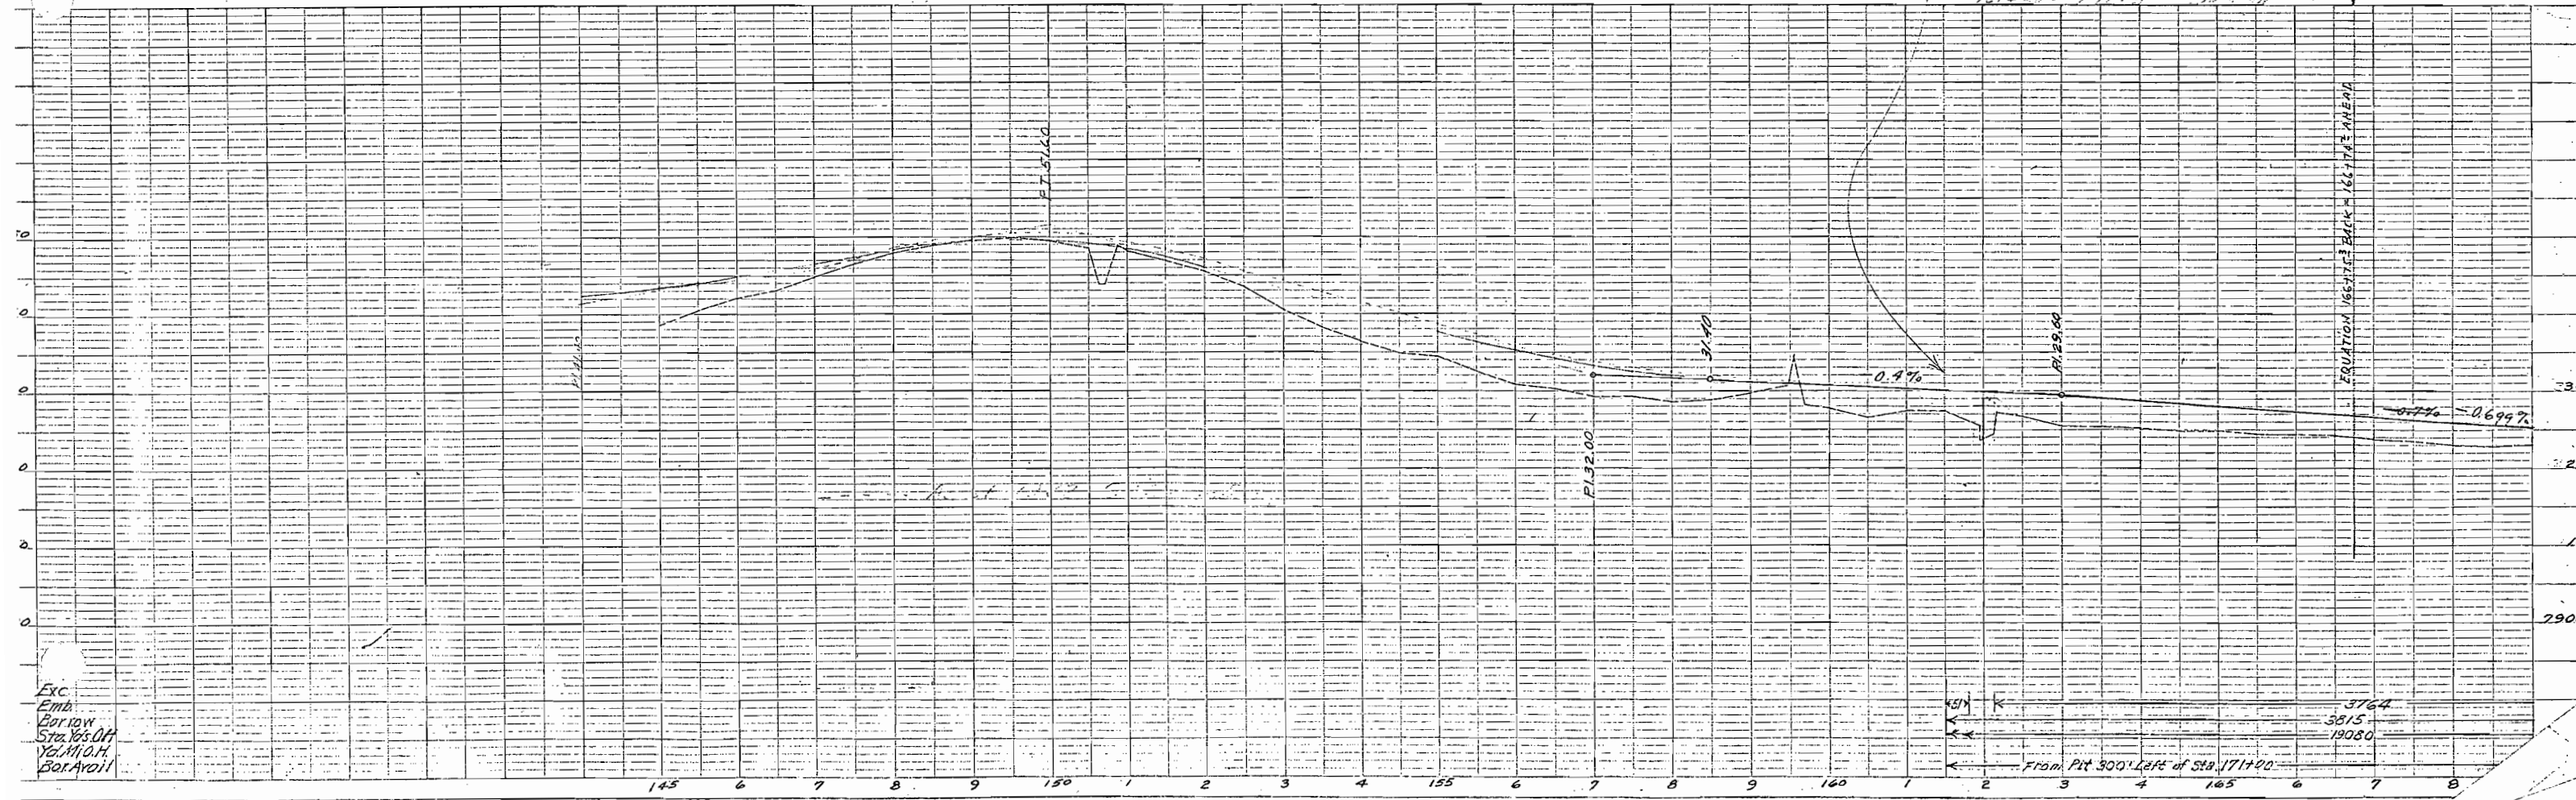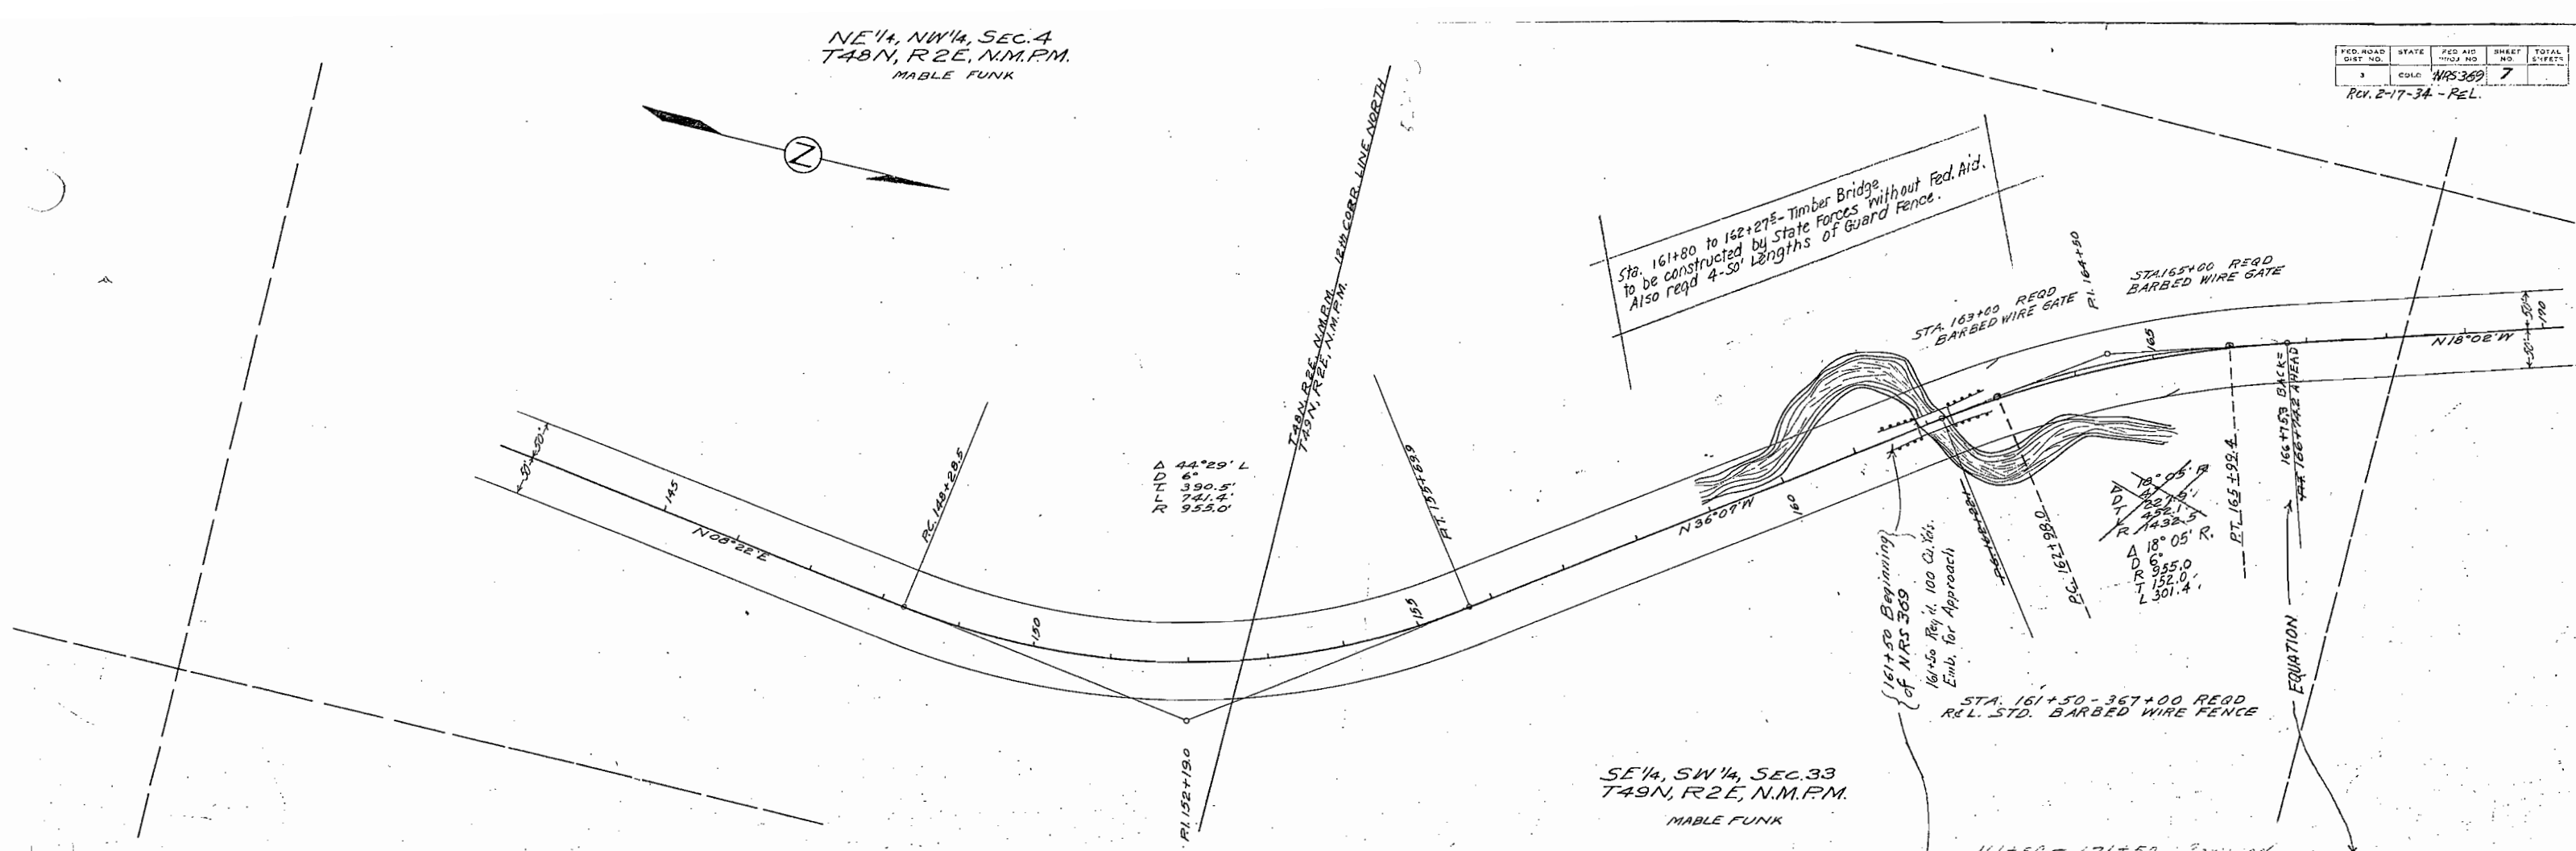

NW 1/4, SW 1/4, SEC. 33
T 49 N, R 2 E, N.M.P.M.
VACANT


SW 1/4, NW 1/4, SEC. 33
T 49 N, R 2 E, N.M.P.M.
GEO. MC AFEE

FILE NO.	STATE	FED. AID	PROJECT NO.	SHEET NO.	TOTAL SHEETS
3	COLO.	NR5369		8	

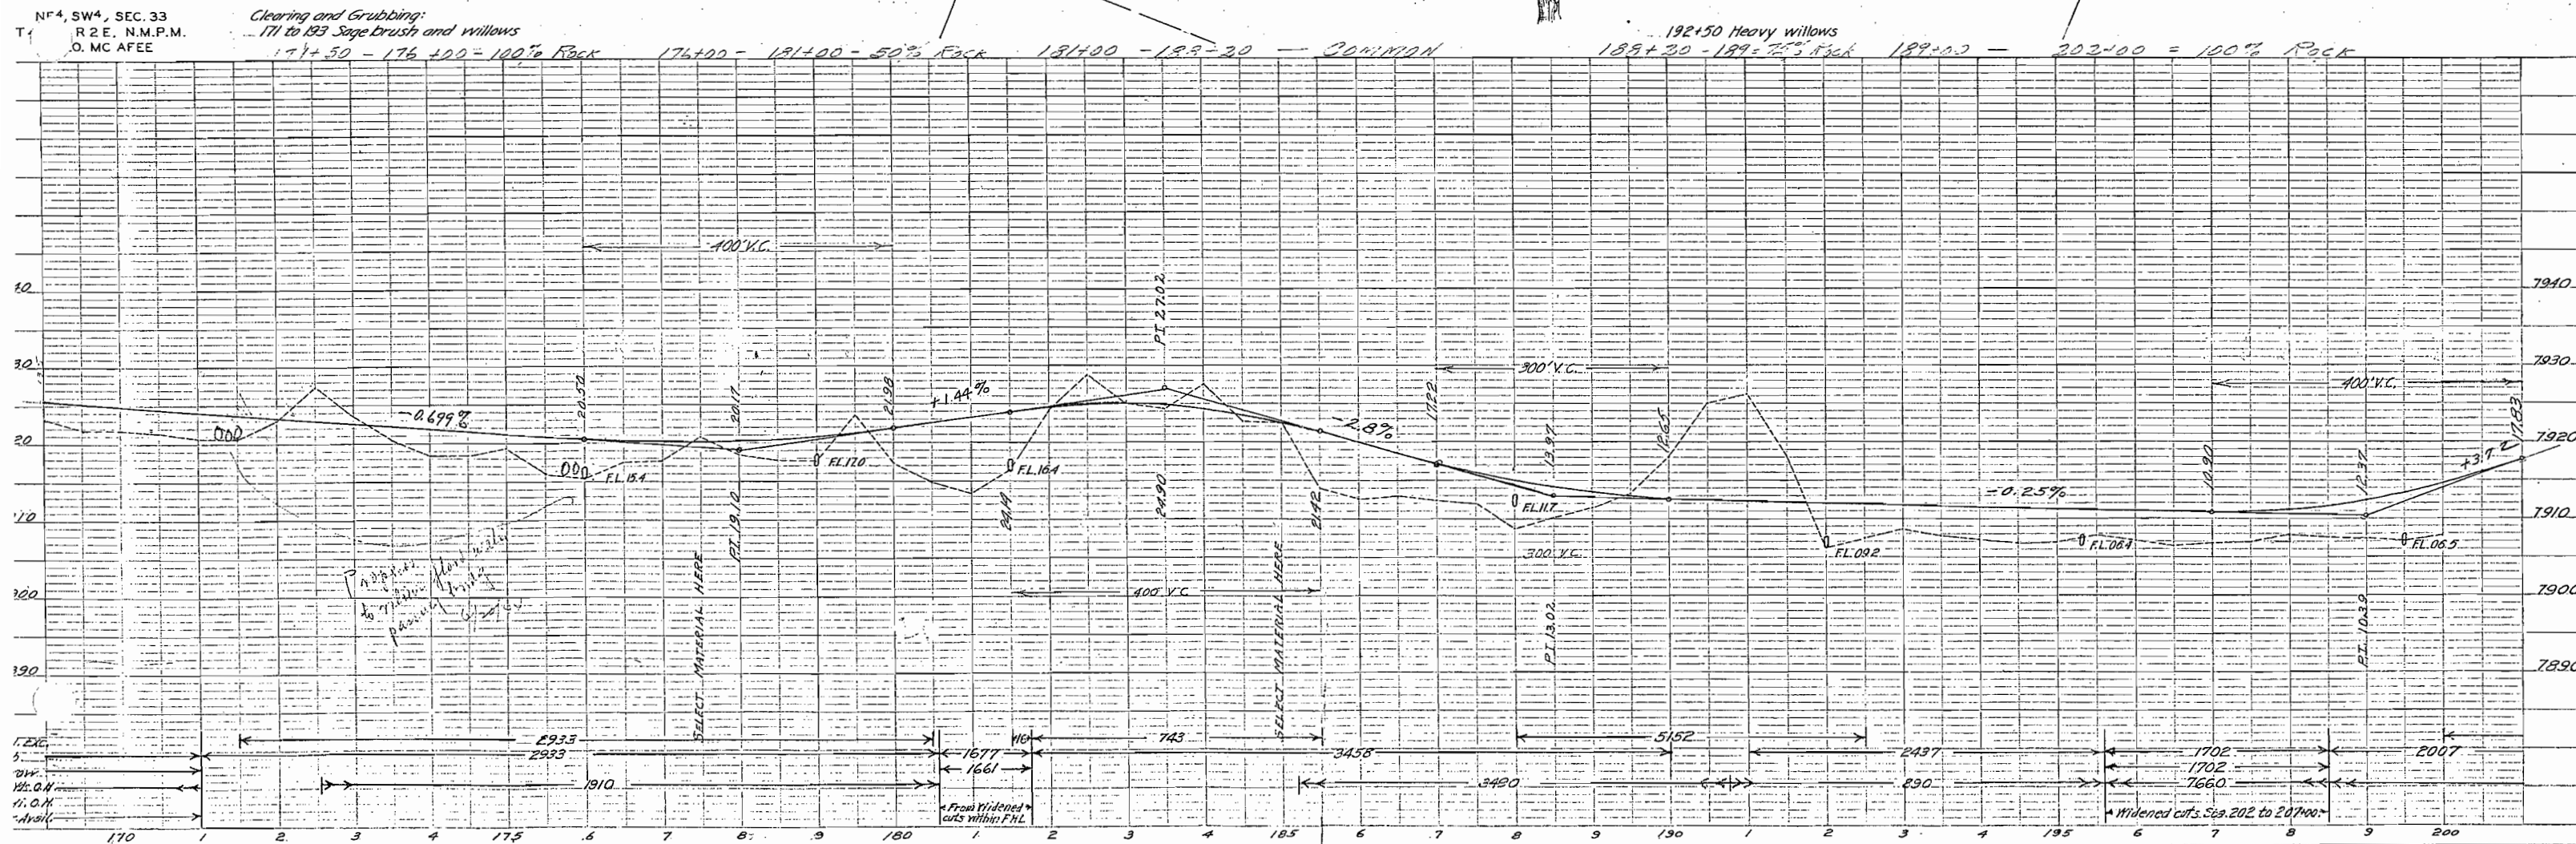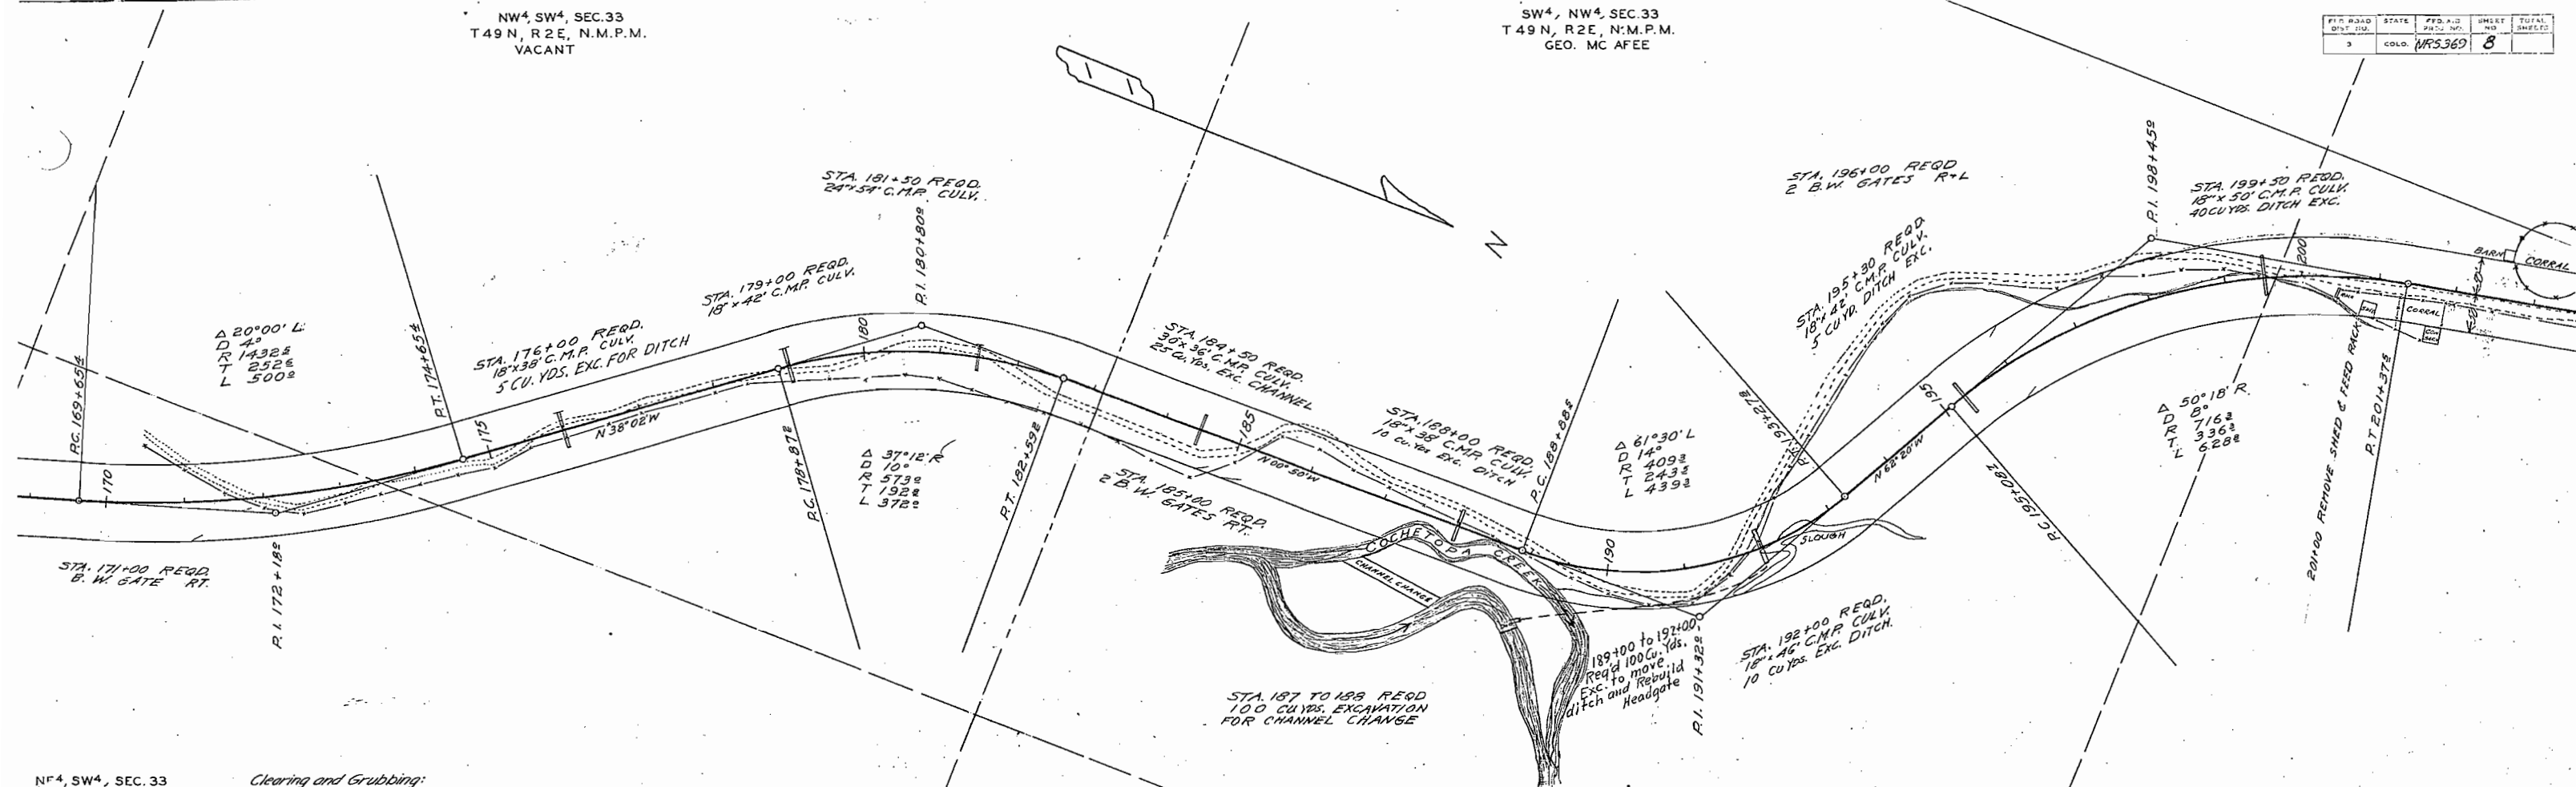

NE4, NE4, SEC. 32
T 49 N, R 2 E, N.M.P.M.
VACANT

FILE NO.	STATE	PROJECT NO.	SHEET NO.	TOTAL SHEETS
3	COL.	NRS 369	9	

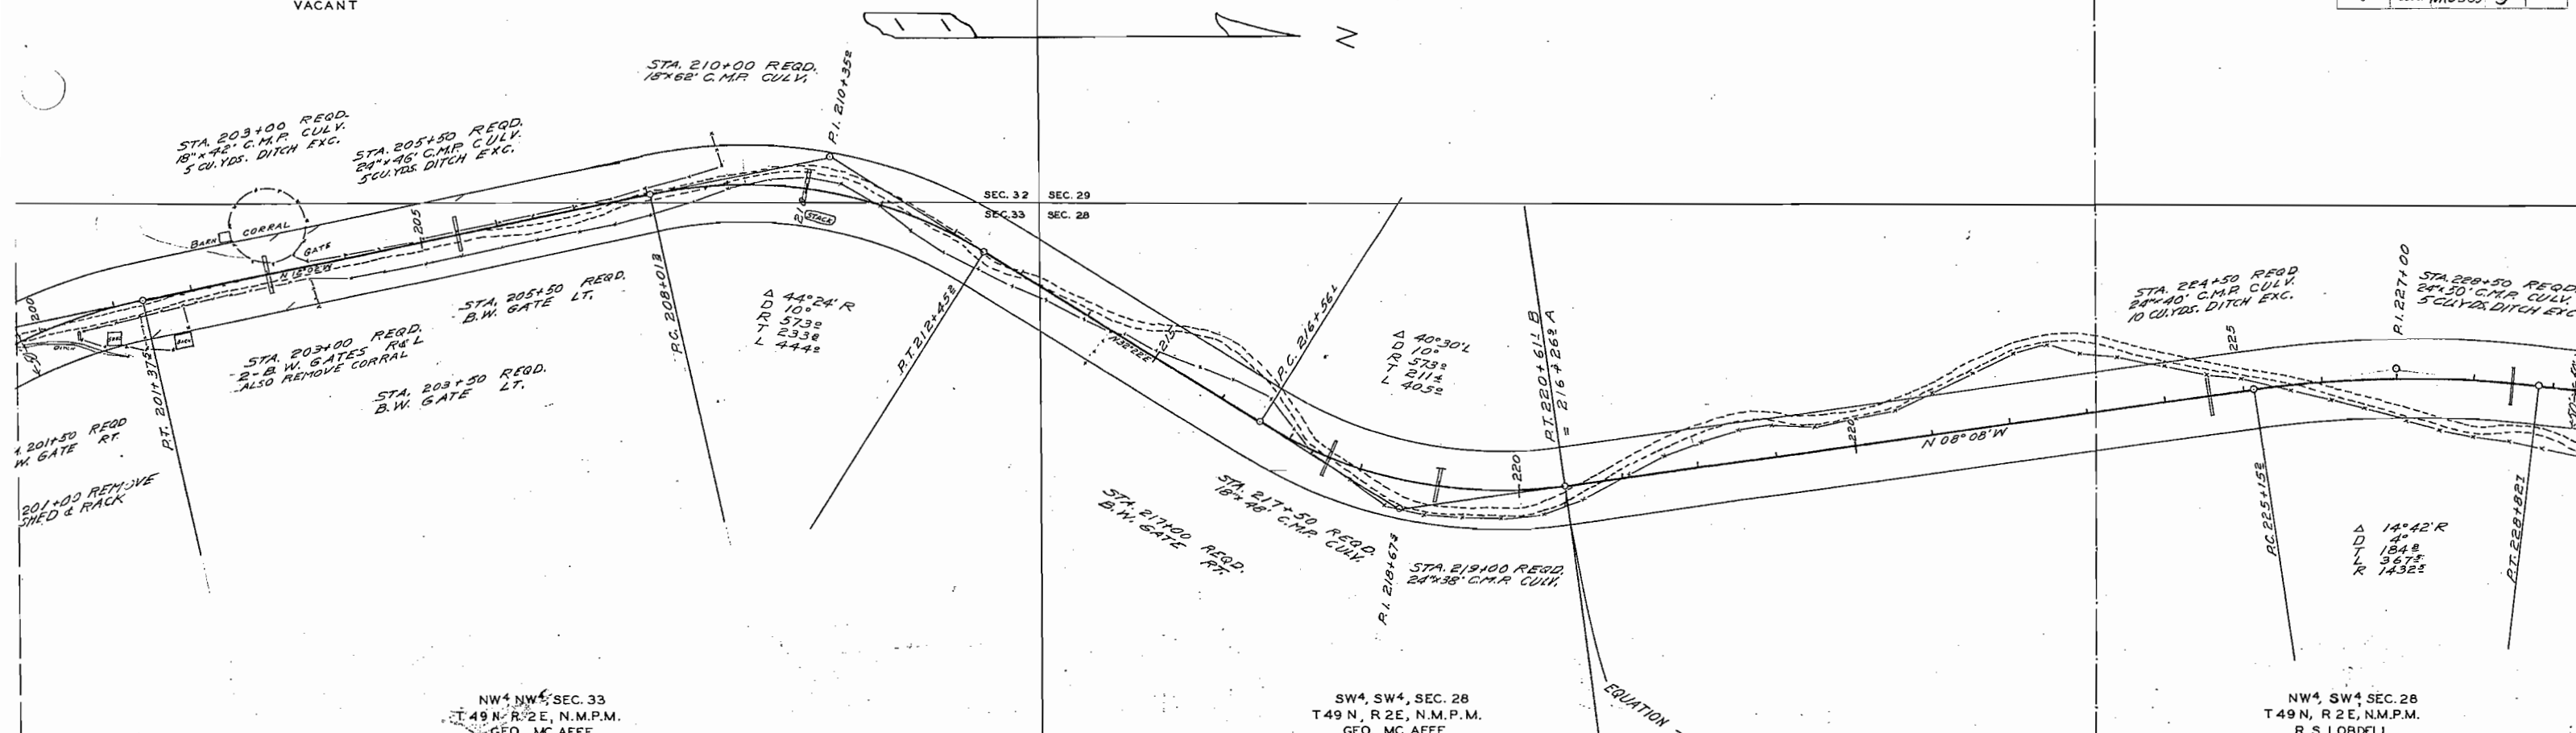


Spring and Grubbing:
17-292 Light Sage Brush


NW4 NW4, SEC. 33
T 49 N, R 2 E, N.M.P.M.
GEO. MC AFEE


SW4, SW4, SEC. 28
T 49 N, R 2 E, N.M.P.M.
GEO. MC AFEE

NW4, SW4, SEC. 28
T 49 N, R 2 E, N.M.P.M.
R. S. LOBDELL

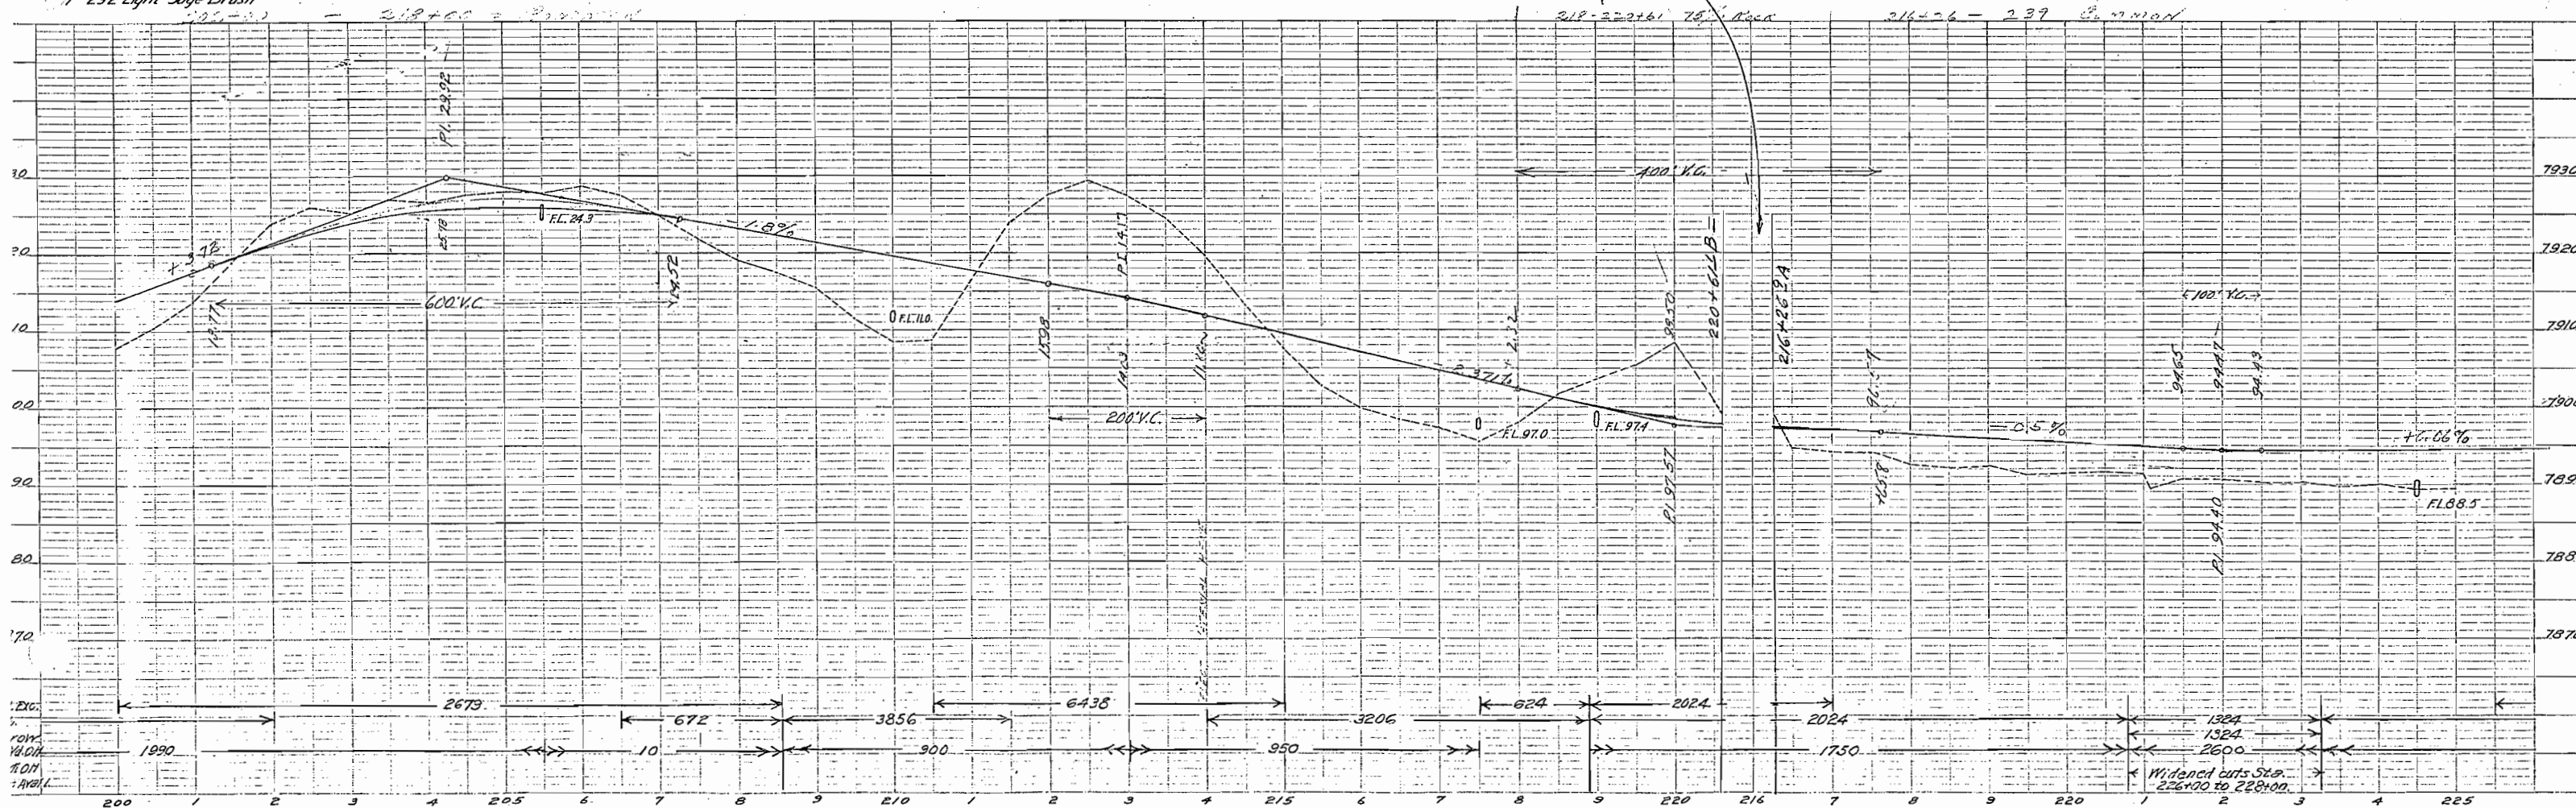

FED. ROAD DIST. NO.	STATE	SEC. AVE. DIST. NO.	SHEET NO.	TOTAL SHEETS
3	COLOR.	NRS 369	10	


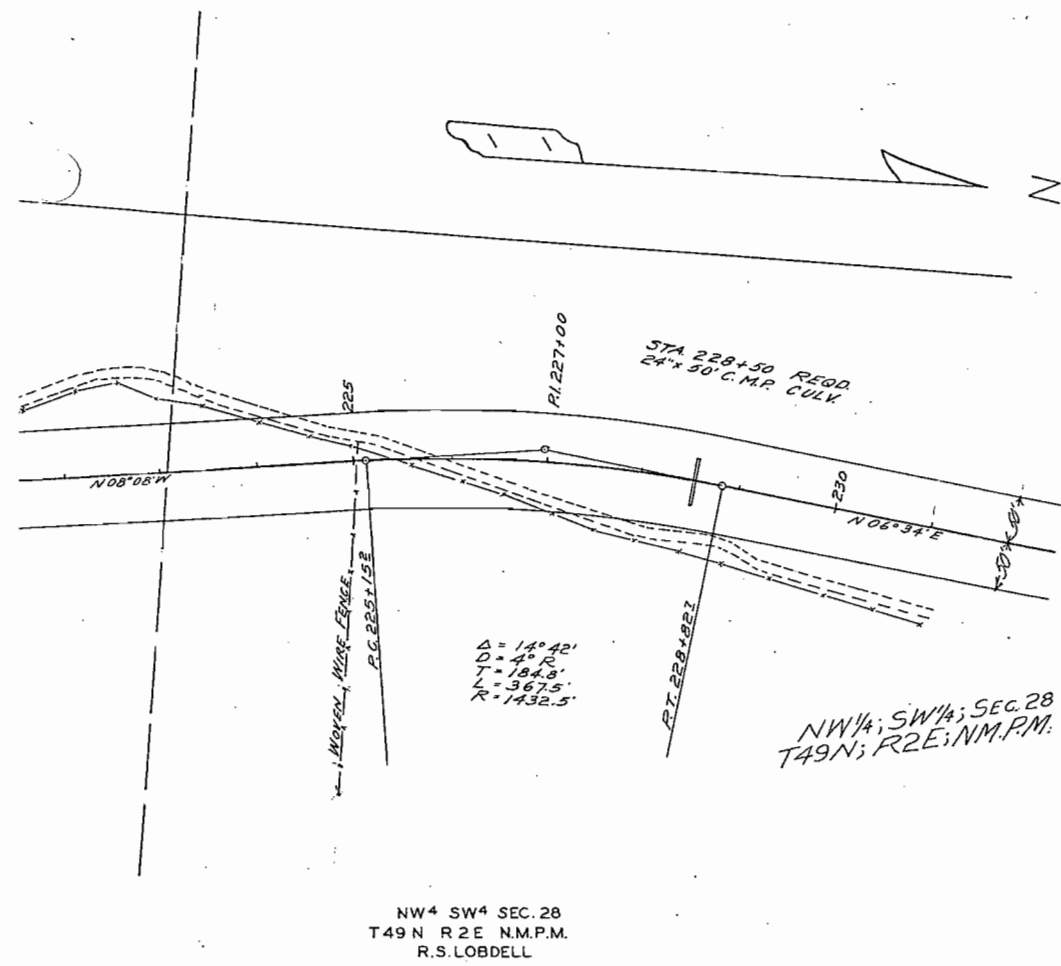


 

NW 1/4 SW 1/4 SEC. 28
T49N. R2E. N.M.P.M.


SW 1/4, NW 1/4, SEC. 28

NW 1/4, NW 1/4, SEC. 28
T49N. R2E. N.M.P.M.

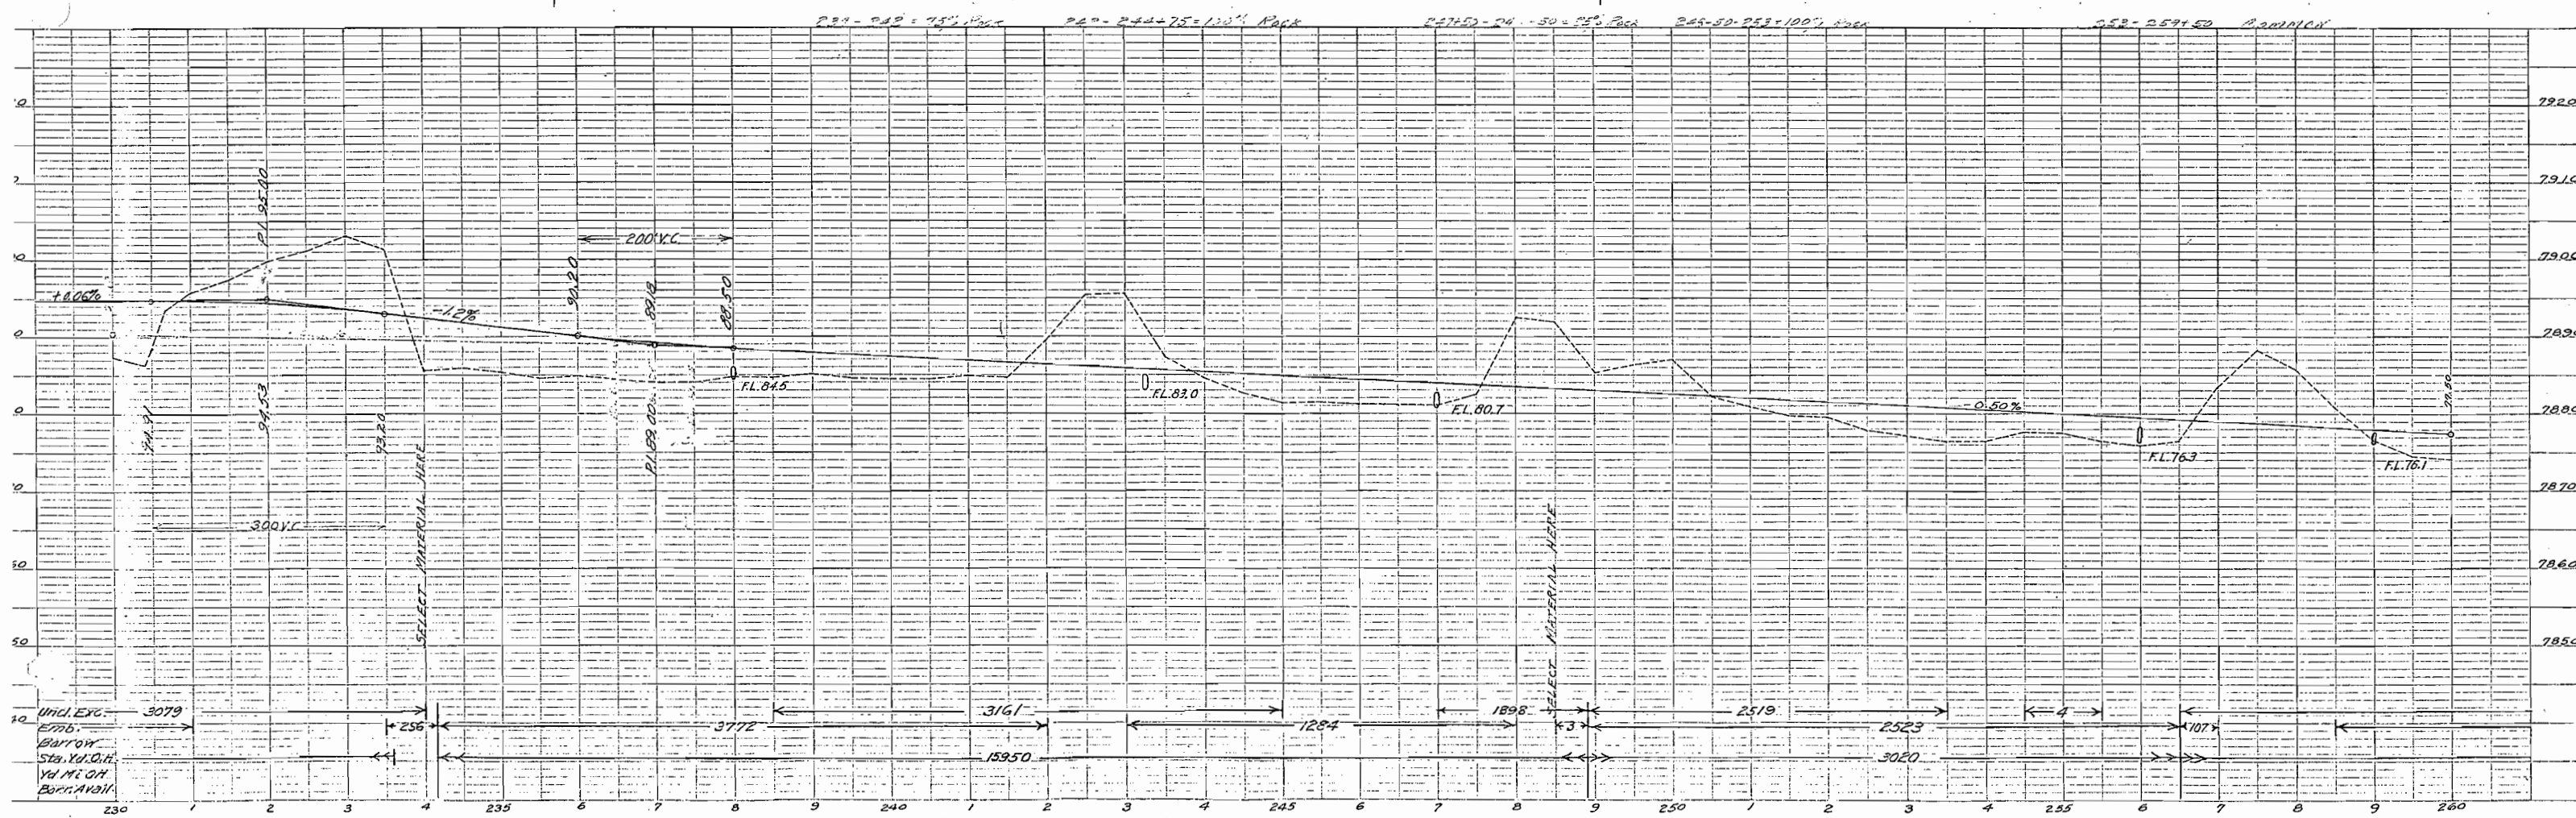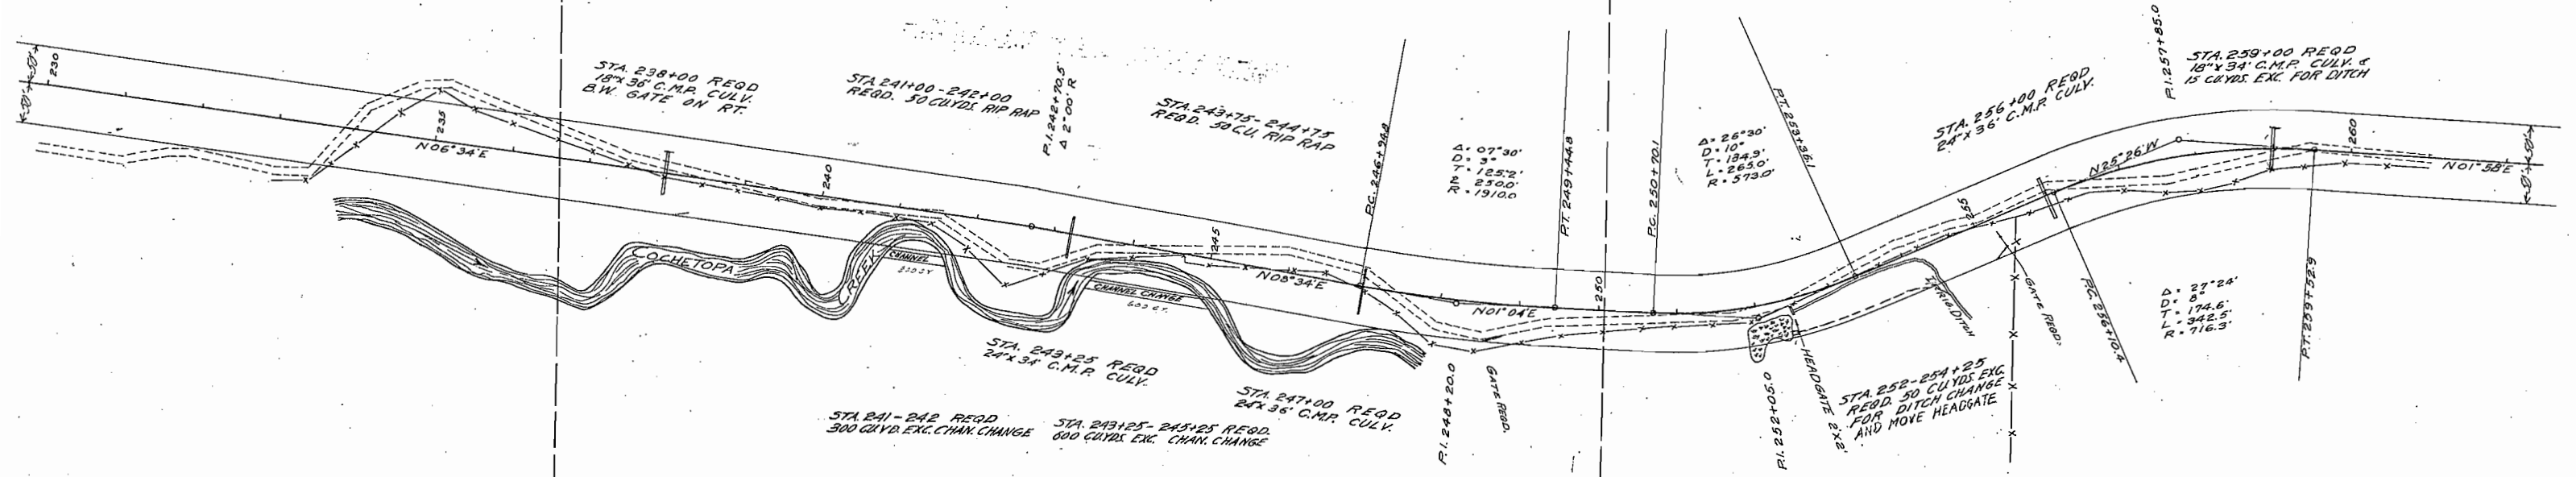

SE 1/4, SE 1/4, SEC. 20


PG. NO.	STATE	FILE NO.	SHEET NO.	TOTAL SHEETS
1	COLO.	NR 359	12	

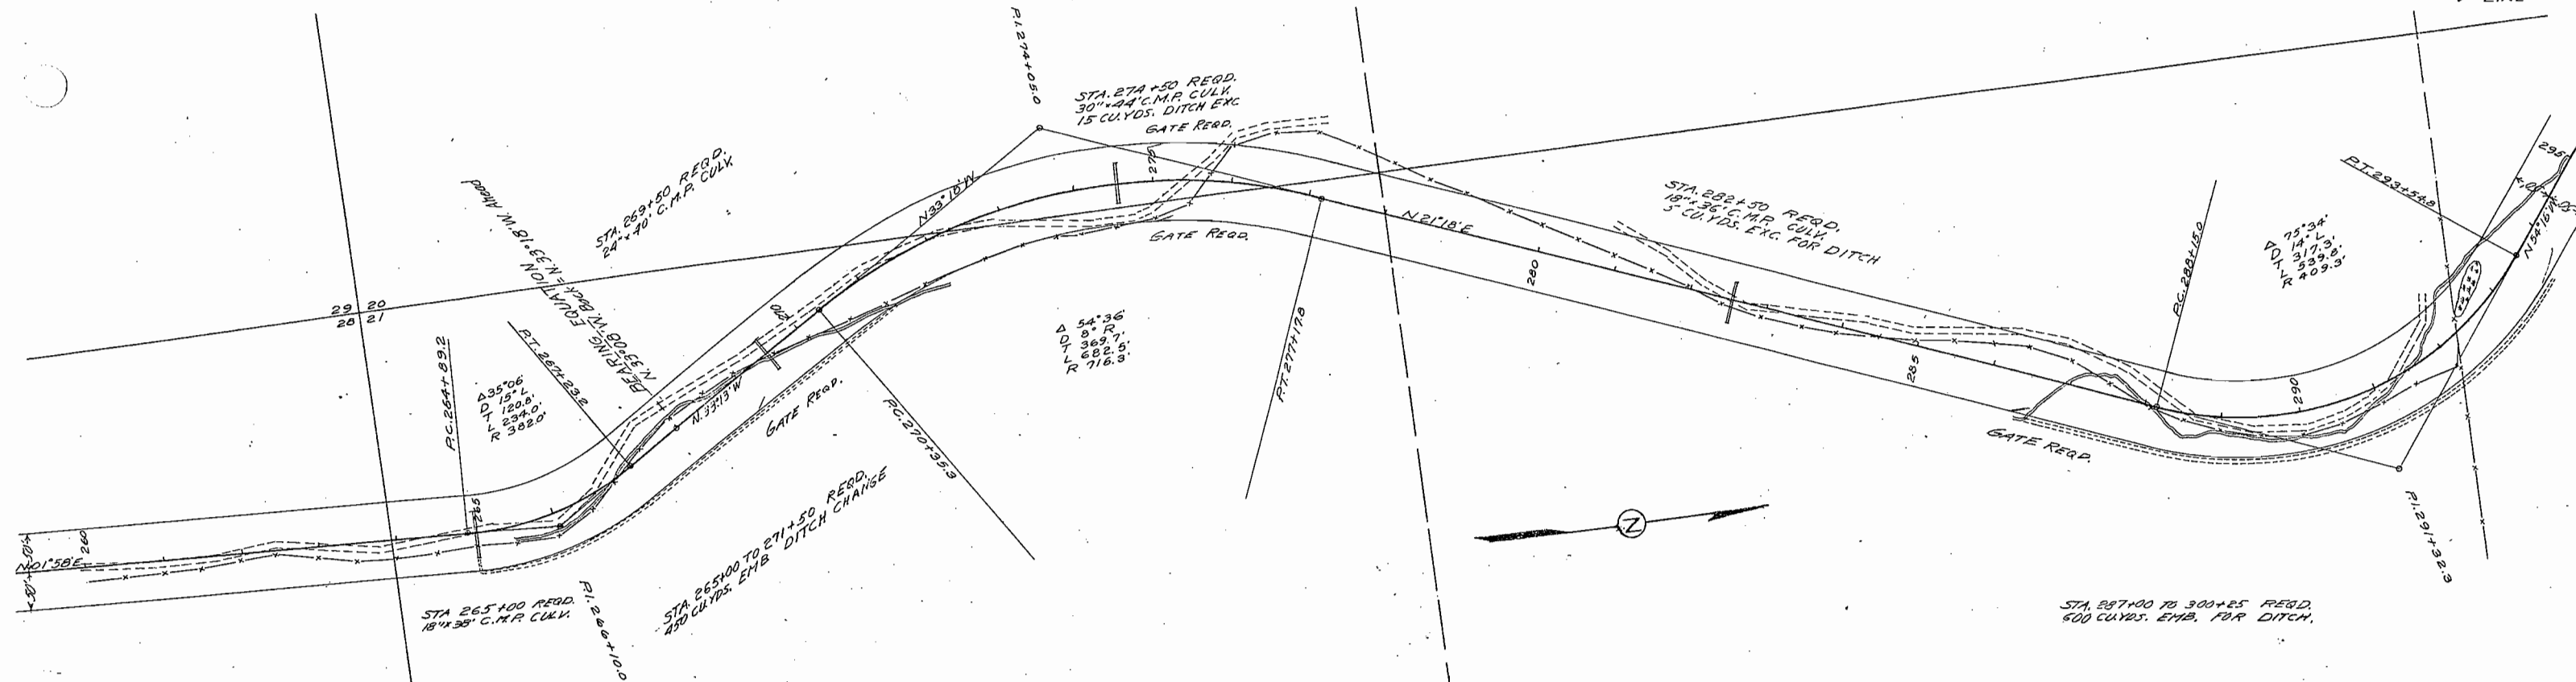

NW 1/4 NW 1/4 SEC. 28
T49N, R2E, N.M.P.M.

SW 1/4, SW 1/4, SEC. 21

NW 1/4, SW 1/4, SEC. 21
T49N, R2E, N.M.P.M.

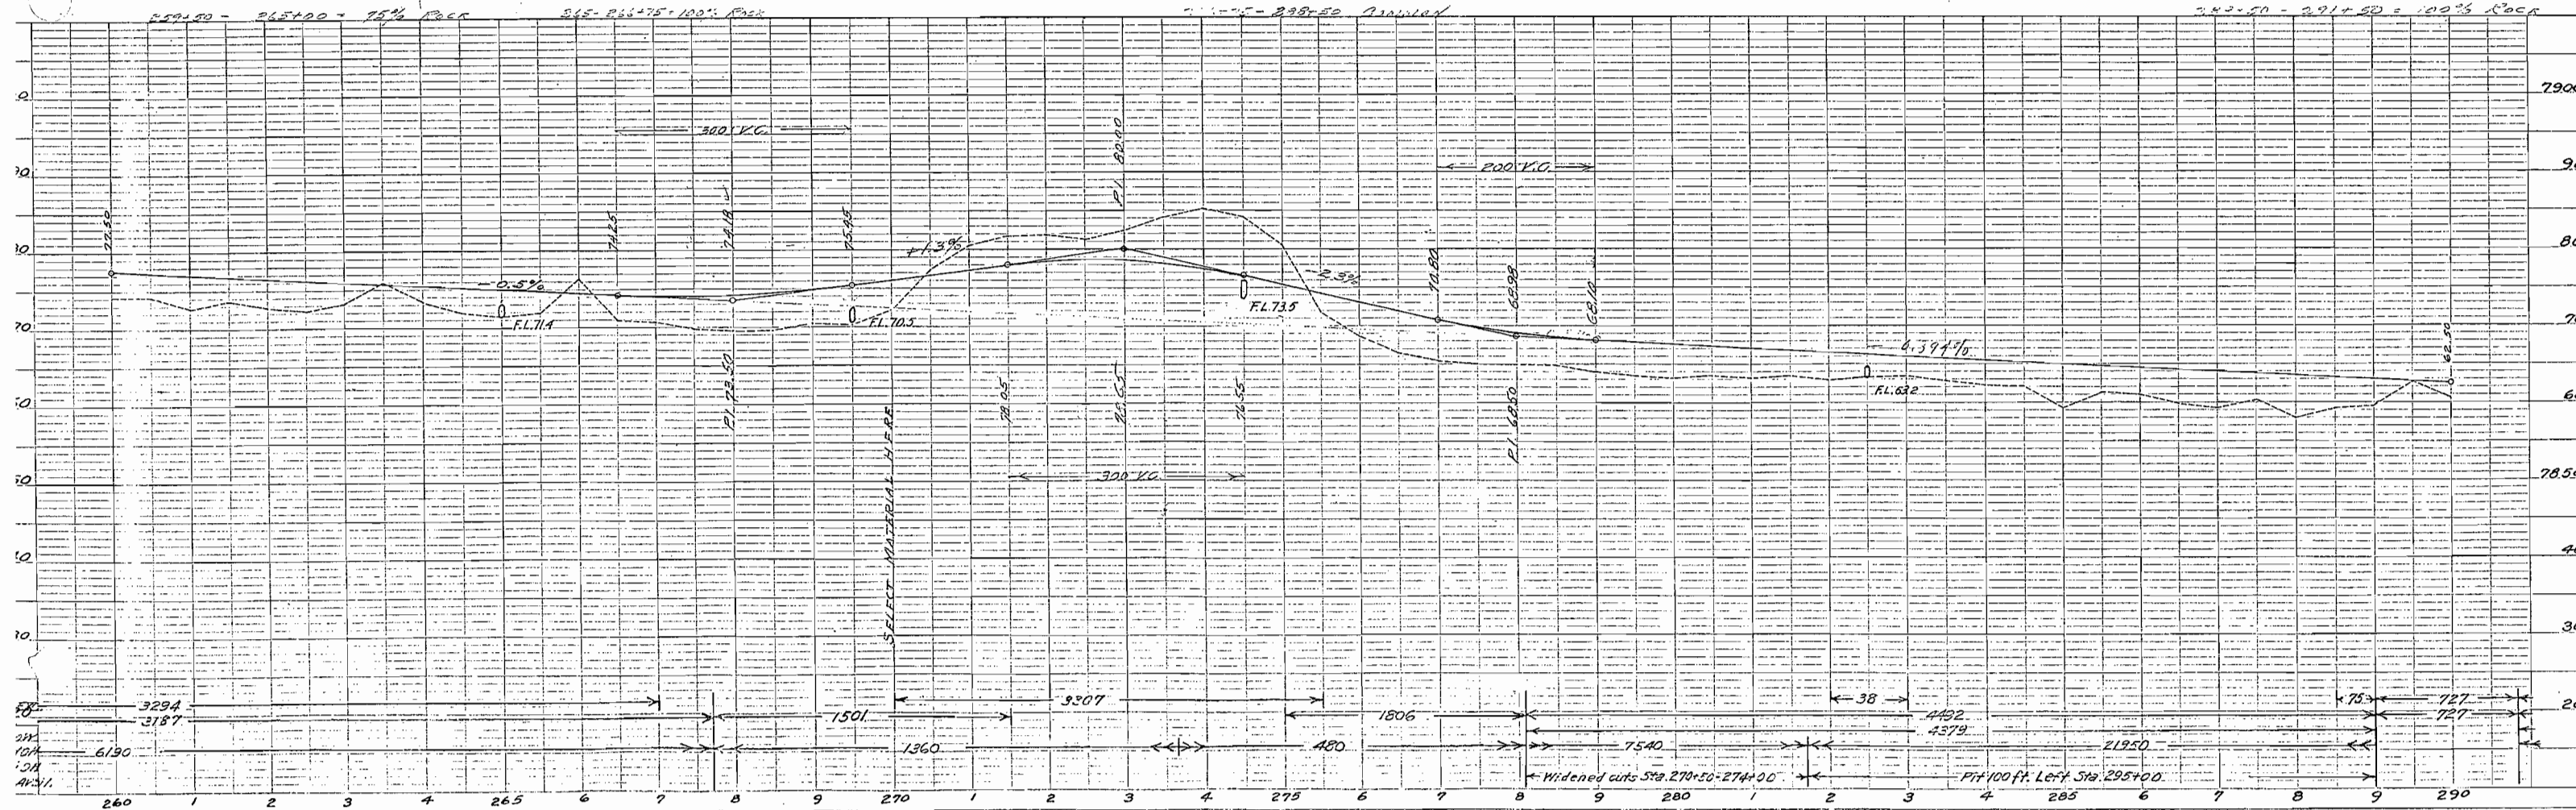


NW 1/4, SW 1/4, SEC. 21

SE 1/4, NE 1/4, SEC. 20

SW 1/4, NE 1/4, SEC. 20
T49N, R2E, N.M.P.M.

FED. ROAD DIST. NO.	STATE	F.L.O. NO.	SHEET NO.	TOTAL SHEETS
3	COLO.	NR536913	38	42

"V" LINE

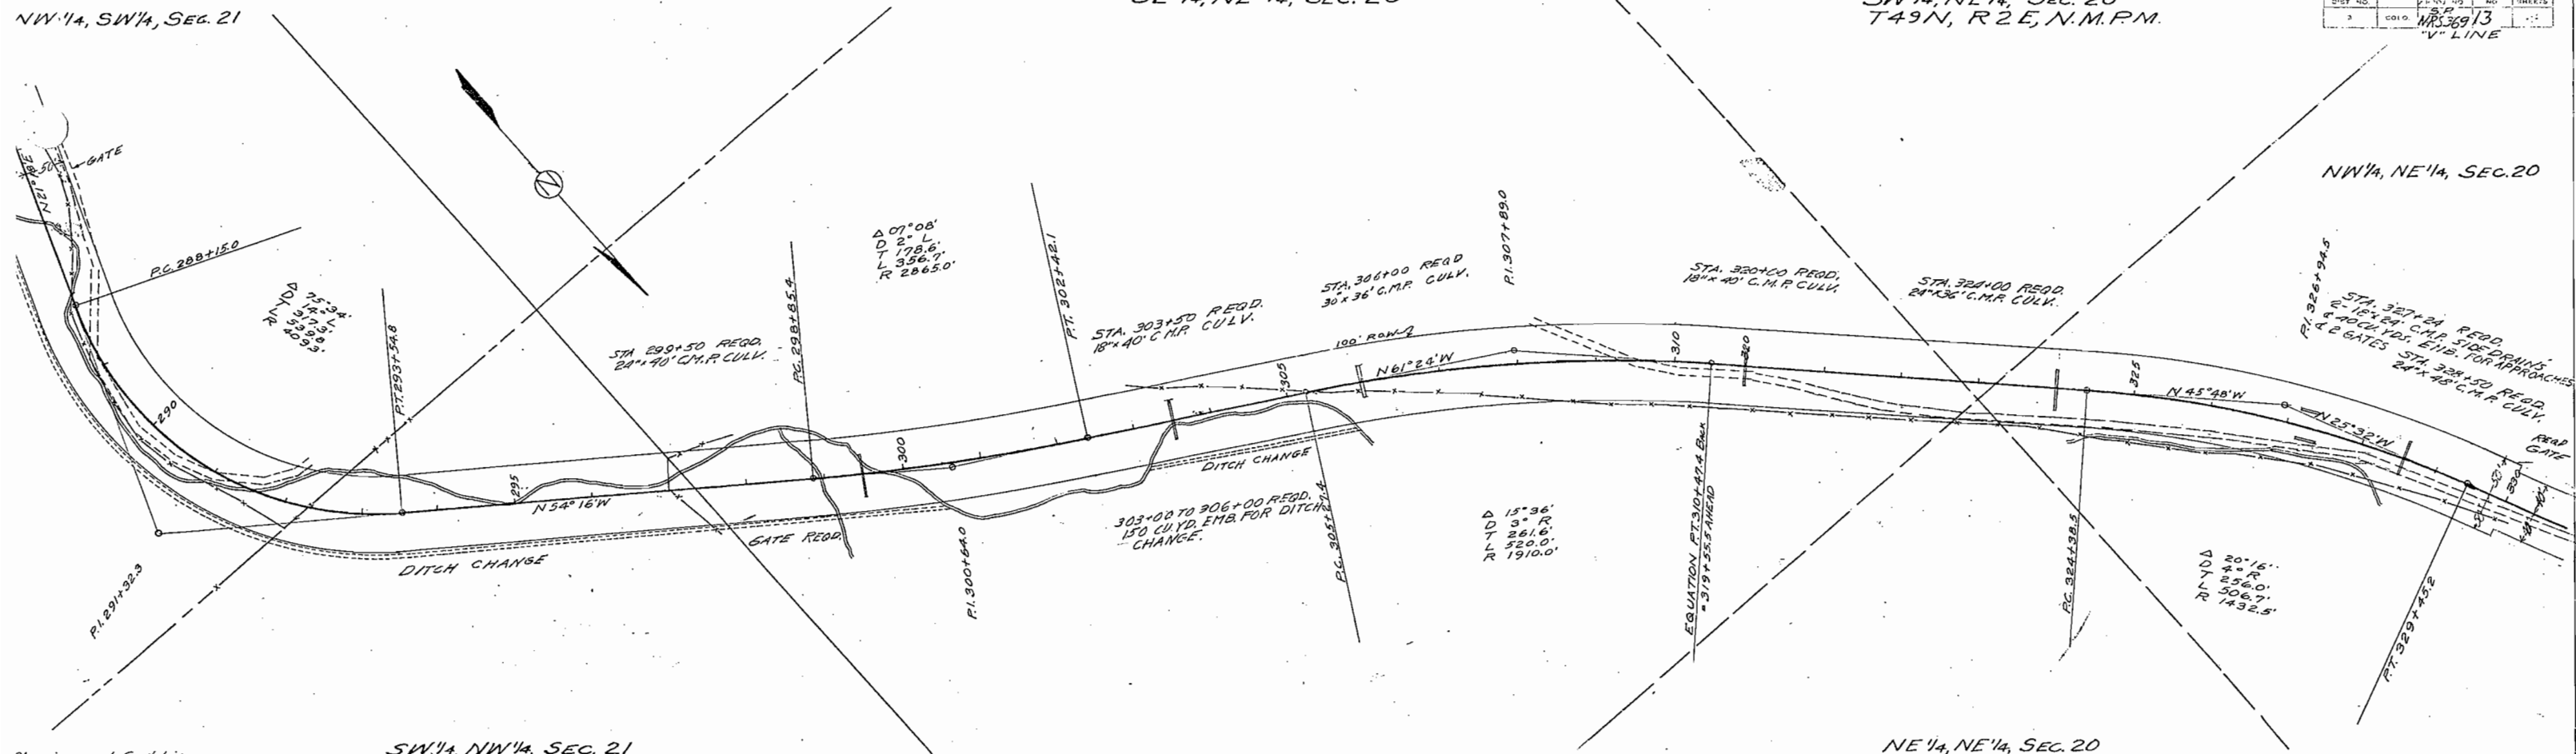


Clearing and Grubbing:

SW 1/4, NW 1/4, SEC. 21
T49N, R2E, N.M.P.M.

305 to 332 Light sage brush

NE 1/4, NE 1/4, SEC. 20

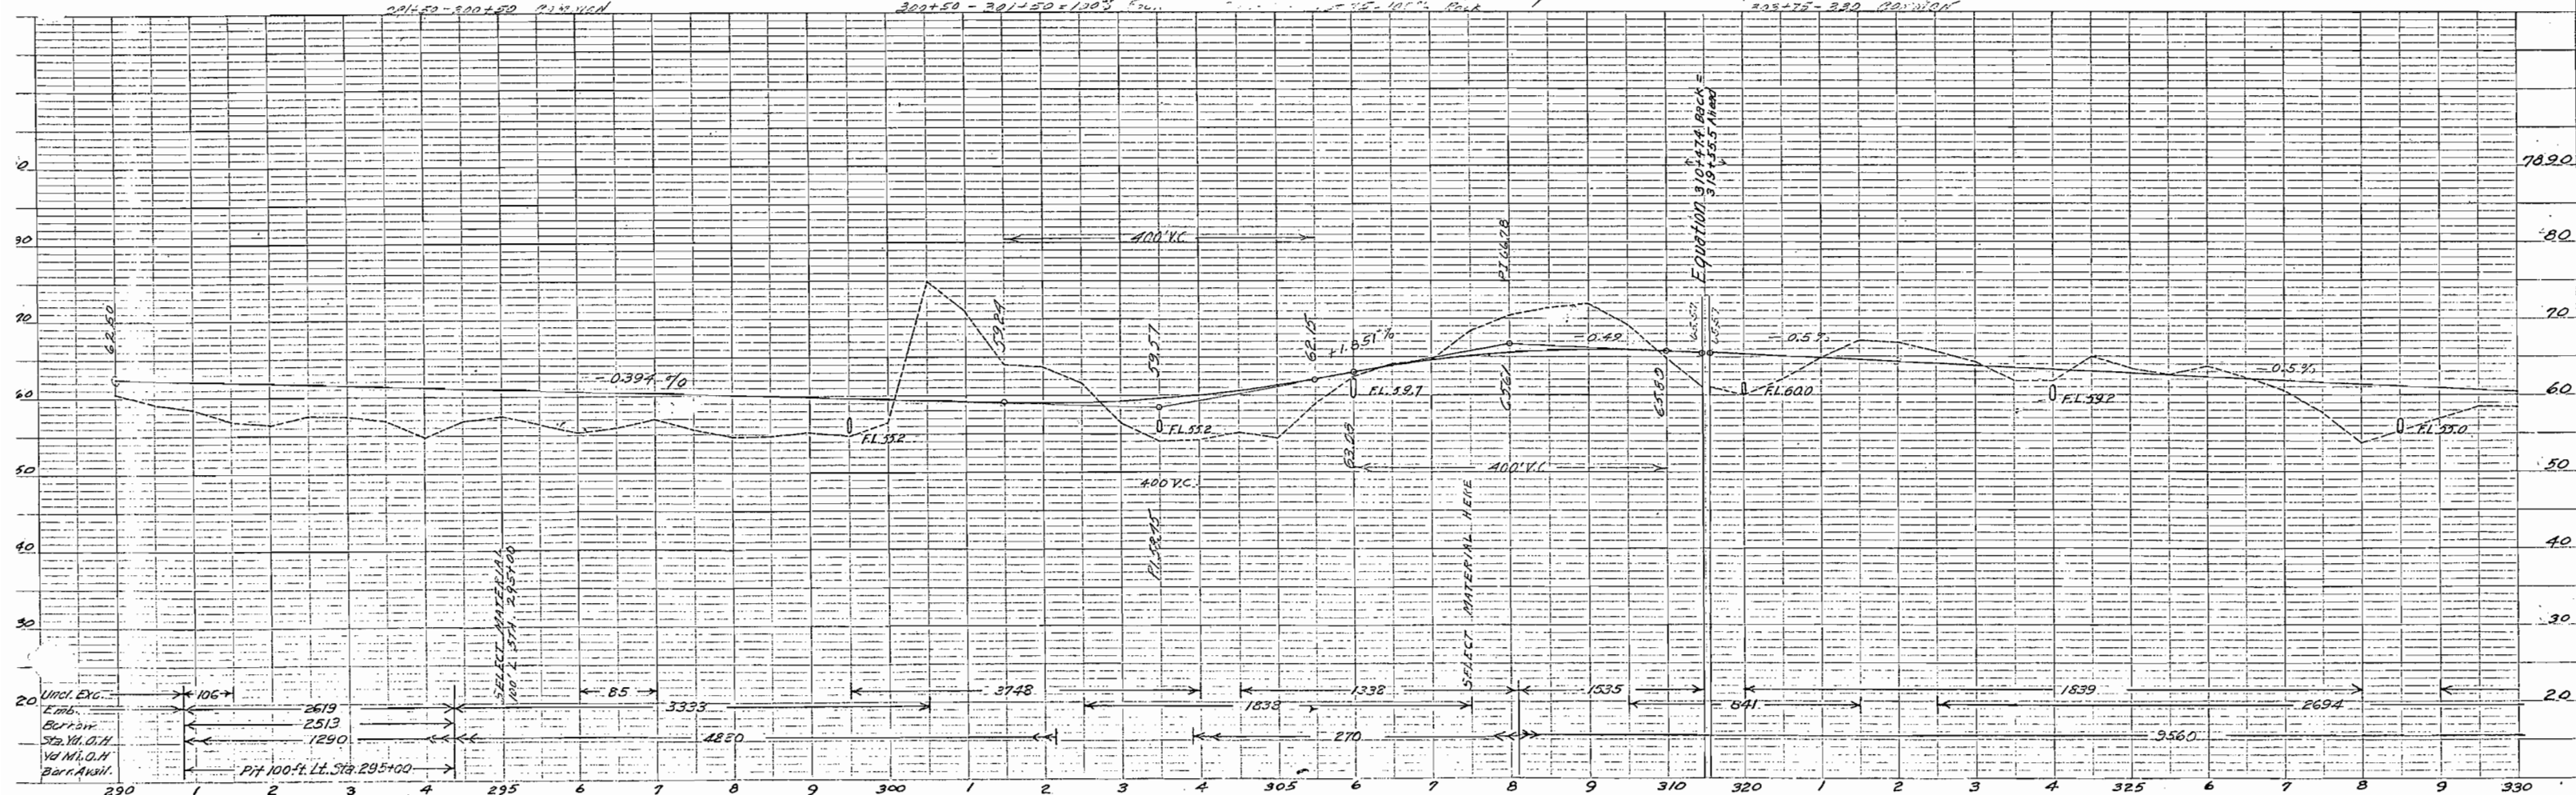

STATE	STATE	STATE	SHEET	TOTAL
ROAD NO.	PROJ. NO.	NO.	NO.	SHEETS
114	COLO.	WFS363	14	

