

P.D. ROAD DIST. NO.	STATE	U.S.P.W. PROJ. NO.	SHEET NO.	TOTAL SHEETS
3	COLO.	N.R.S. 373 A	1	

Rev. 12-17-34-JAS.

COLORADO

STATE HIGHWAY DEPARTMENT

PLAN AND PROFILE OF PROPOSED

U. S. P. W. PROJECT NO. N.R.S. 373 A

STATE HIGHWAY NO. 74

JEFFERSON COUNTY

INDEX OF SHEETS

SHEET No.	Title Sheet
1	Typical Section & Summary of Quantities
2	Standard Superelevation & Widening of Curves M-1-A
3	(Not Used)
4	Wire Fences and Marker Posts M-24-F
5	Headwalls for C.M.P. Culverts M-102-E
6	Concrete Box Culverts M-104-D
7	
8-10	Plan and Profile
11-12	Cross-Sections <i>see final Const. X Sect.</i>

CONVENTIONAL SIGNS

CENTER LINE OF ROADWAY
SECTION LINE
PRESENT ROAD
R.O.W. LINE

SCALES

ON PLAN, 1 IN. = 100 FT.


ON PROFILE 1 IN. = 100 FT. HORIZONTAL

1 IN. = 10 FT. VERTICAL

GRADE LINE ON PROFILE IS SHOWN AS GRADE OF FINISHED ROAD

GROSS LENGTH OF PROJECT 8,261.7 FT. = 1.564 MI.

NET LENGTH OF PROJECT

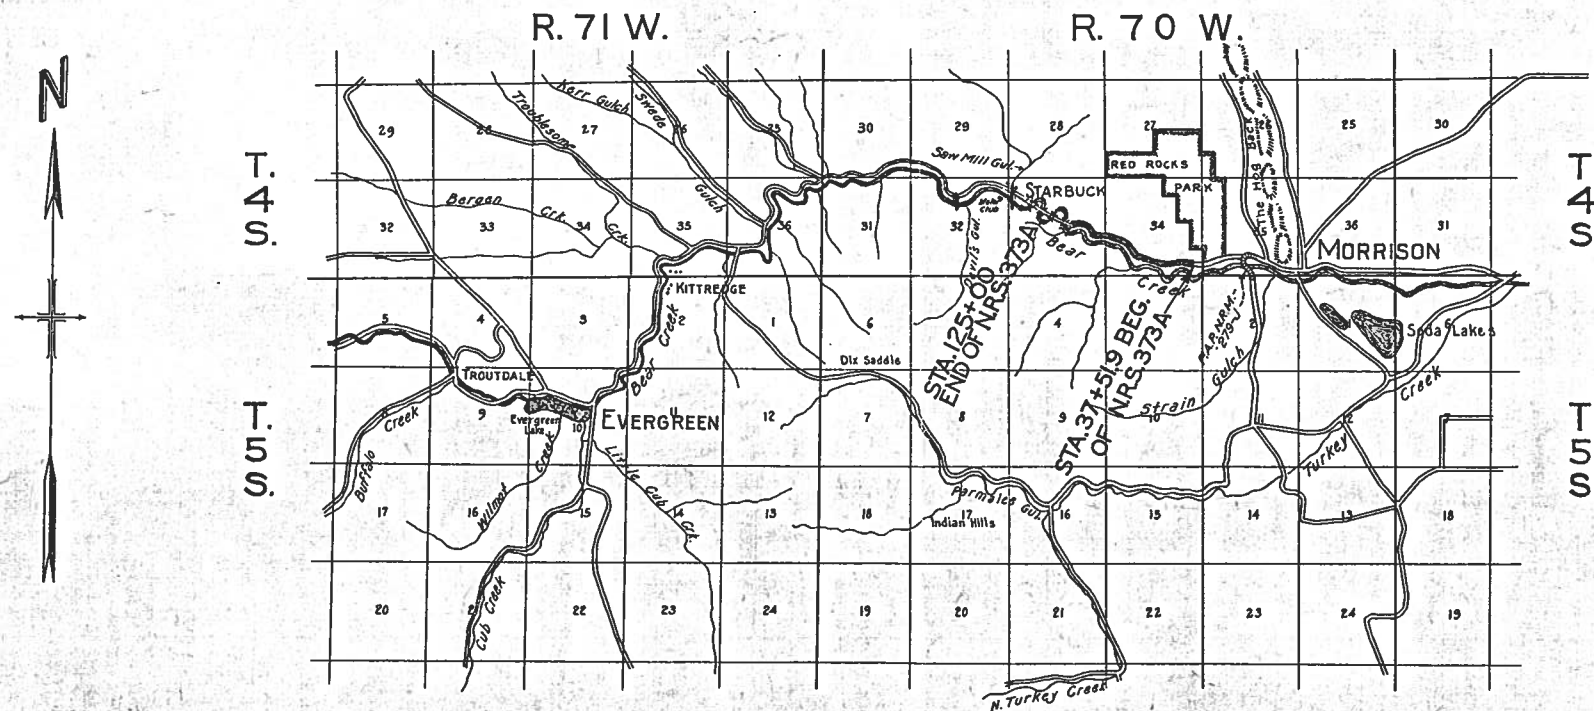

Scale: 1 in. = 1 mile

RECOMMENDED FOR APPROVAL 12/12/33

J. Killaboney
ASSISTANT ENGINEER

APPROVED
Chas. Vail
STATE HIGHWAY ENGINEER

RECOMMENDED FOR APPROVAL

DIST. ENG. BUREAU PUBLIC ROADS


RECOMMENDED FOR APPROVAL

CHIEF ENG. BUREAU PUBLIC ROADS

APPROVED

DIRECTOR BUREAU PUBLIC ROADS


Rev. 2-6-34-MES
Rev. 12-17-34-J.A.S.

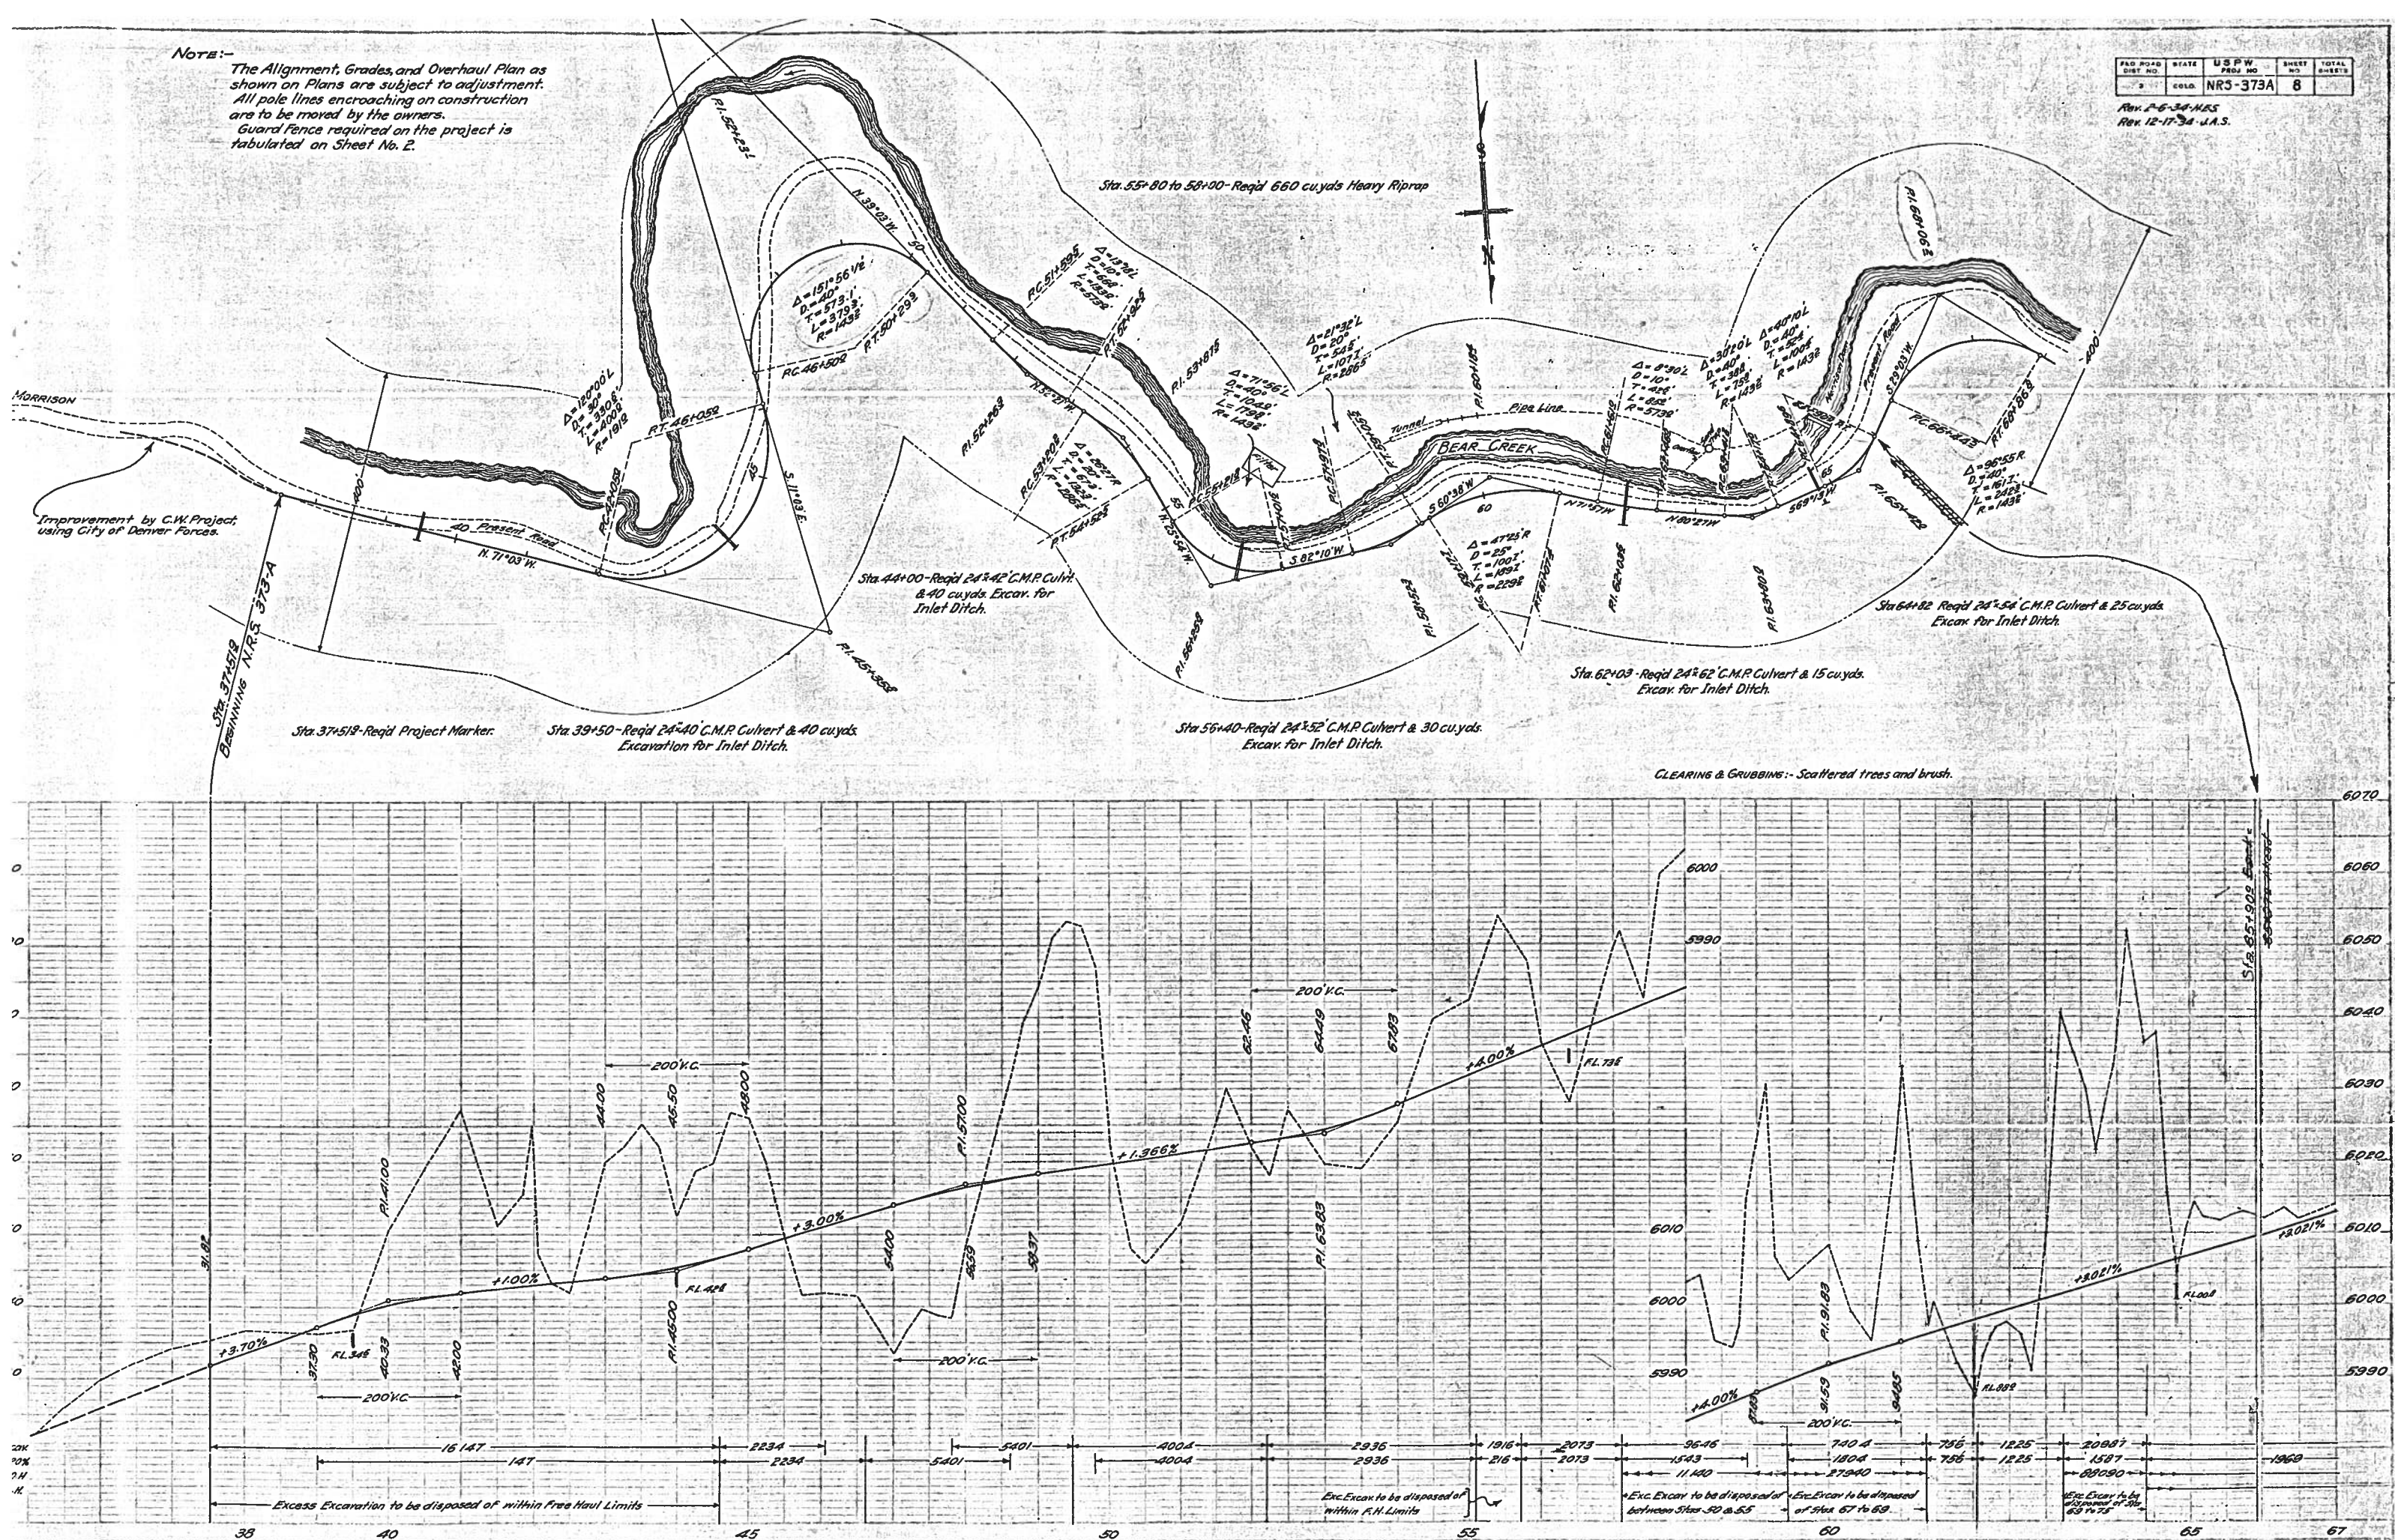


FED. ROAD DIST. NO.	STATE	USPW PROJ. NO.	SHEET NO.	TOTAL SHEETS
3	COLD	NRS-373A	9	15

Rev. 2-6-34 W.H.L.
Rev. 12-17-34 J.A.S.

Sta. 94+00 to 101+00-Req'd 11,000 cu. yds. Excav for Channel Change, Material to be used in Roadway Embankment, and dam across old channel.

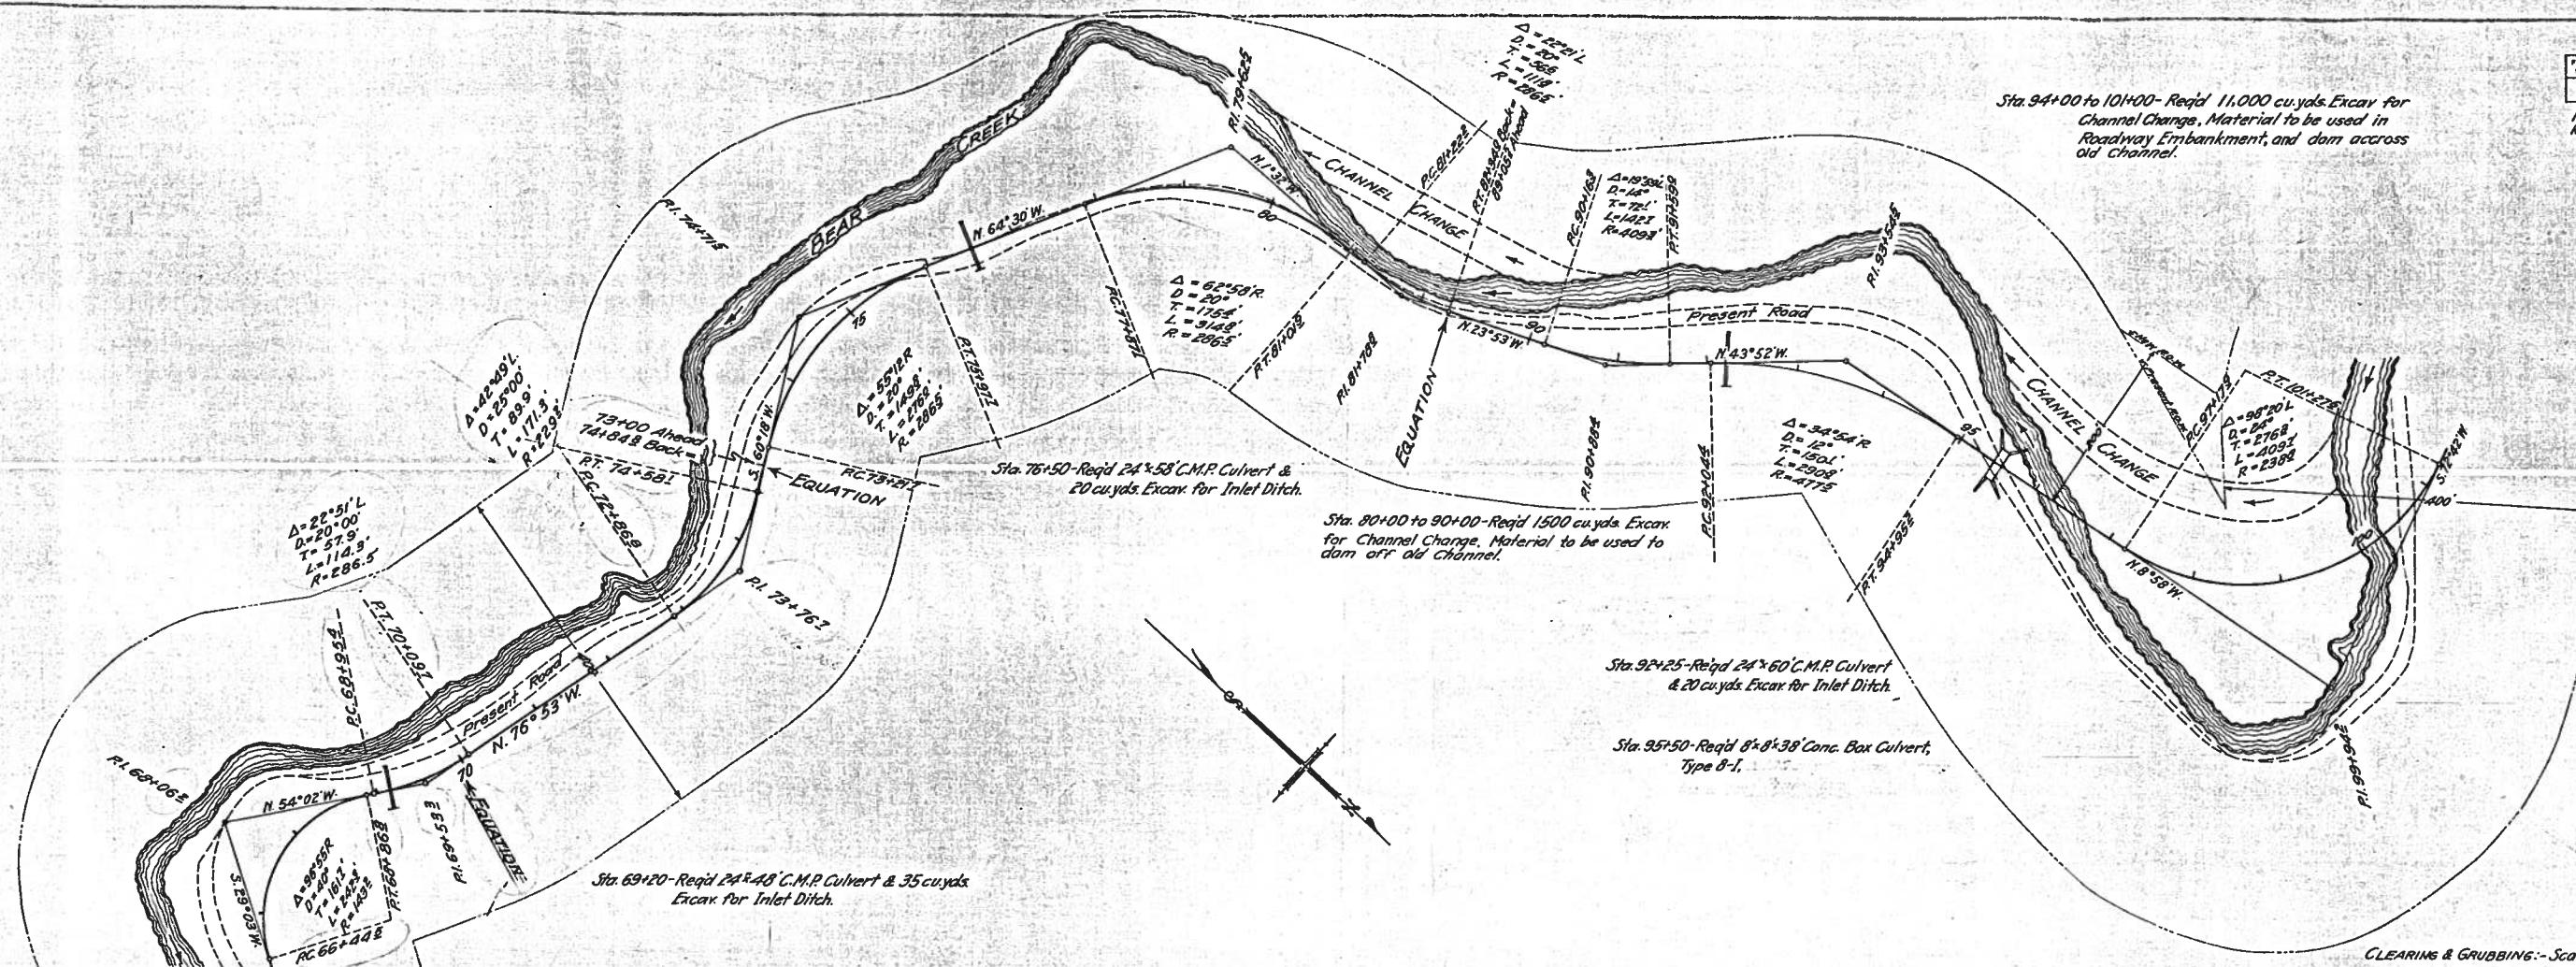

CLEARING & GRUBBING:- Scattered trees and brush.

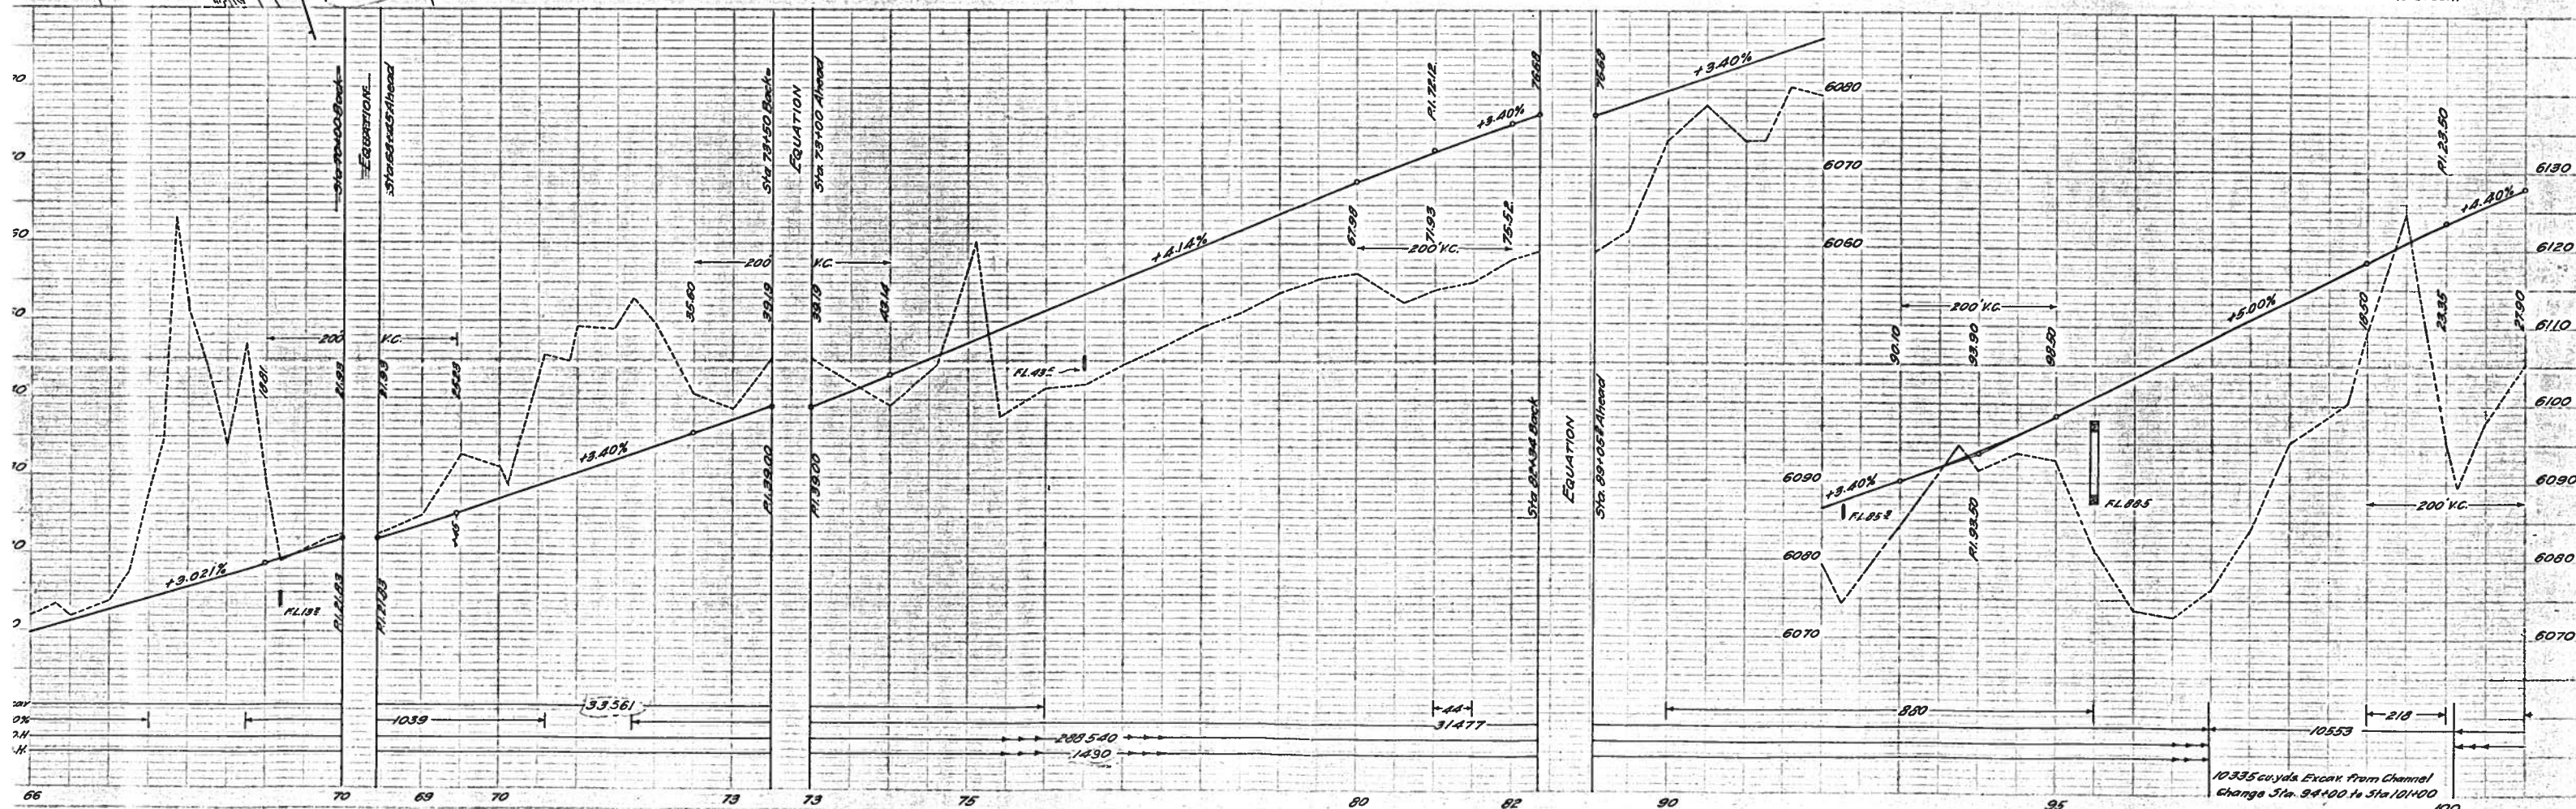

Sta. 94+00 to 101+00-Req'd 11,000 cu.yds. Excavation for Channel Change. Material to be used in Roadway Embankment, and dam across old Channel.
Sta. 95+50-Req'd 8'x8'x38' Conc. Box Culvert, Type 8-1.

Sta. 111+00 to 114+00-Req'd 3,000 cu.yds. Excav. for Channel Change. Material to be used to dam old Channel.

