

COLORADO STATE HIGHWAY DEPARTMENT PLAN AND PROFILE OF PROPOSED U.S.P.W. PROJECT N.R.S. 373 C STATE HIGHWAY NO. 74 JEFFERSON COUNTY

INDEX OF SHEETS

SHEET NO. 1	TITLE SHEET	
" 2	TYPICAL SECTION & SUMMARY OF QUANTITIES	
" 3	STANDARD SUPERELEVATION SHEET	M-1-A
" 4	MARKER POST	M-24-F
" 5	HEADWALLS	M-102-E

" 6 & 7 PLAN & PROFILE SHEETS
" 8-10 CROSS SECTIONS *see final Const & Sect.*

CONVENTIONAL SIGNS

CENTER LINE OF SURVEY _____
RIGHT OF WAY LINE _____
TOWNSHIP LINE _____
SECTION LINE _____
ONE QUARTER SECTION LINE _____
BARBED WIRE FENCE _____

SCALES


ON PLAN, 1 IN. = 100 FT.

ON PROFILE 1 IN. = 100 FT. HORIZONTAL

1 IN. = 10 FT. VERTICAL

GRADE LINE ON PROFILE IS SHOWN AS GRADE OF FINISHED ROAD

GROSS LENGTH OF PROJECT } 3558.8 FT. = 0.674 MI.
NET LENGTH OF PROJECT }

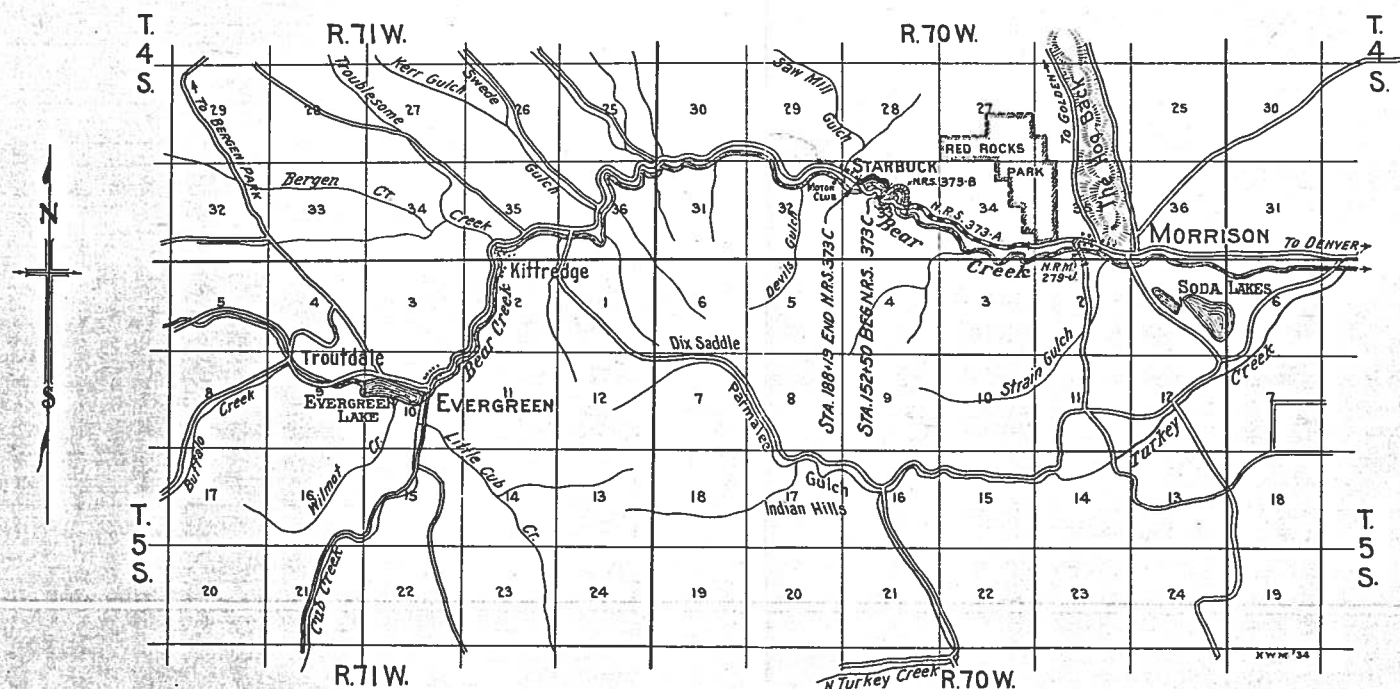

Scale 1 inch = 1 Mile

RECOMMENDED FOR APPROVAL


J. J. Maloney 3/7/34
ASSISTANT ENGINEER

APPROVED
Chas. D. Vail
STATE HIGHWAY ENGINEER


RECOMMENDED FOR APPROVAL
DIST. ENG. BUREAU PUBLIC ROADS

RECOMMENDED FOR APPROVAL
CHIEF ENG. BUREAU PUBLIC ROADS

APPROVED
DIRECTOR BUREAU PUBLIC ROADS

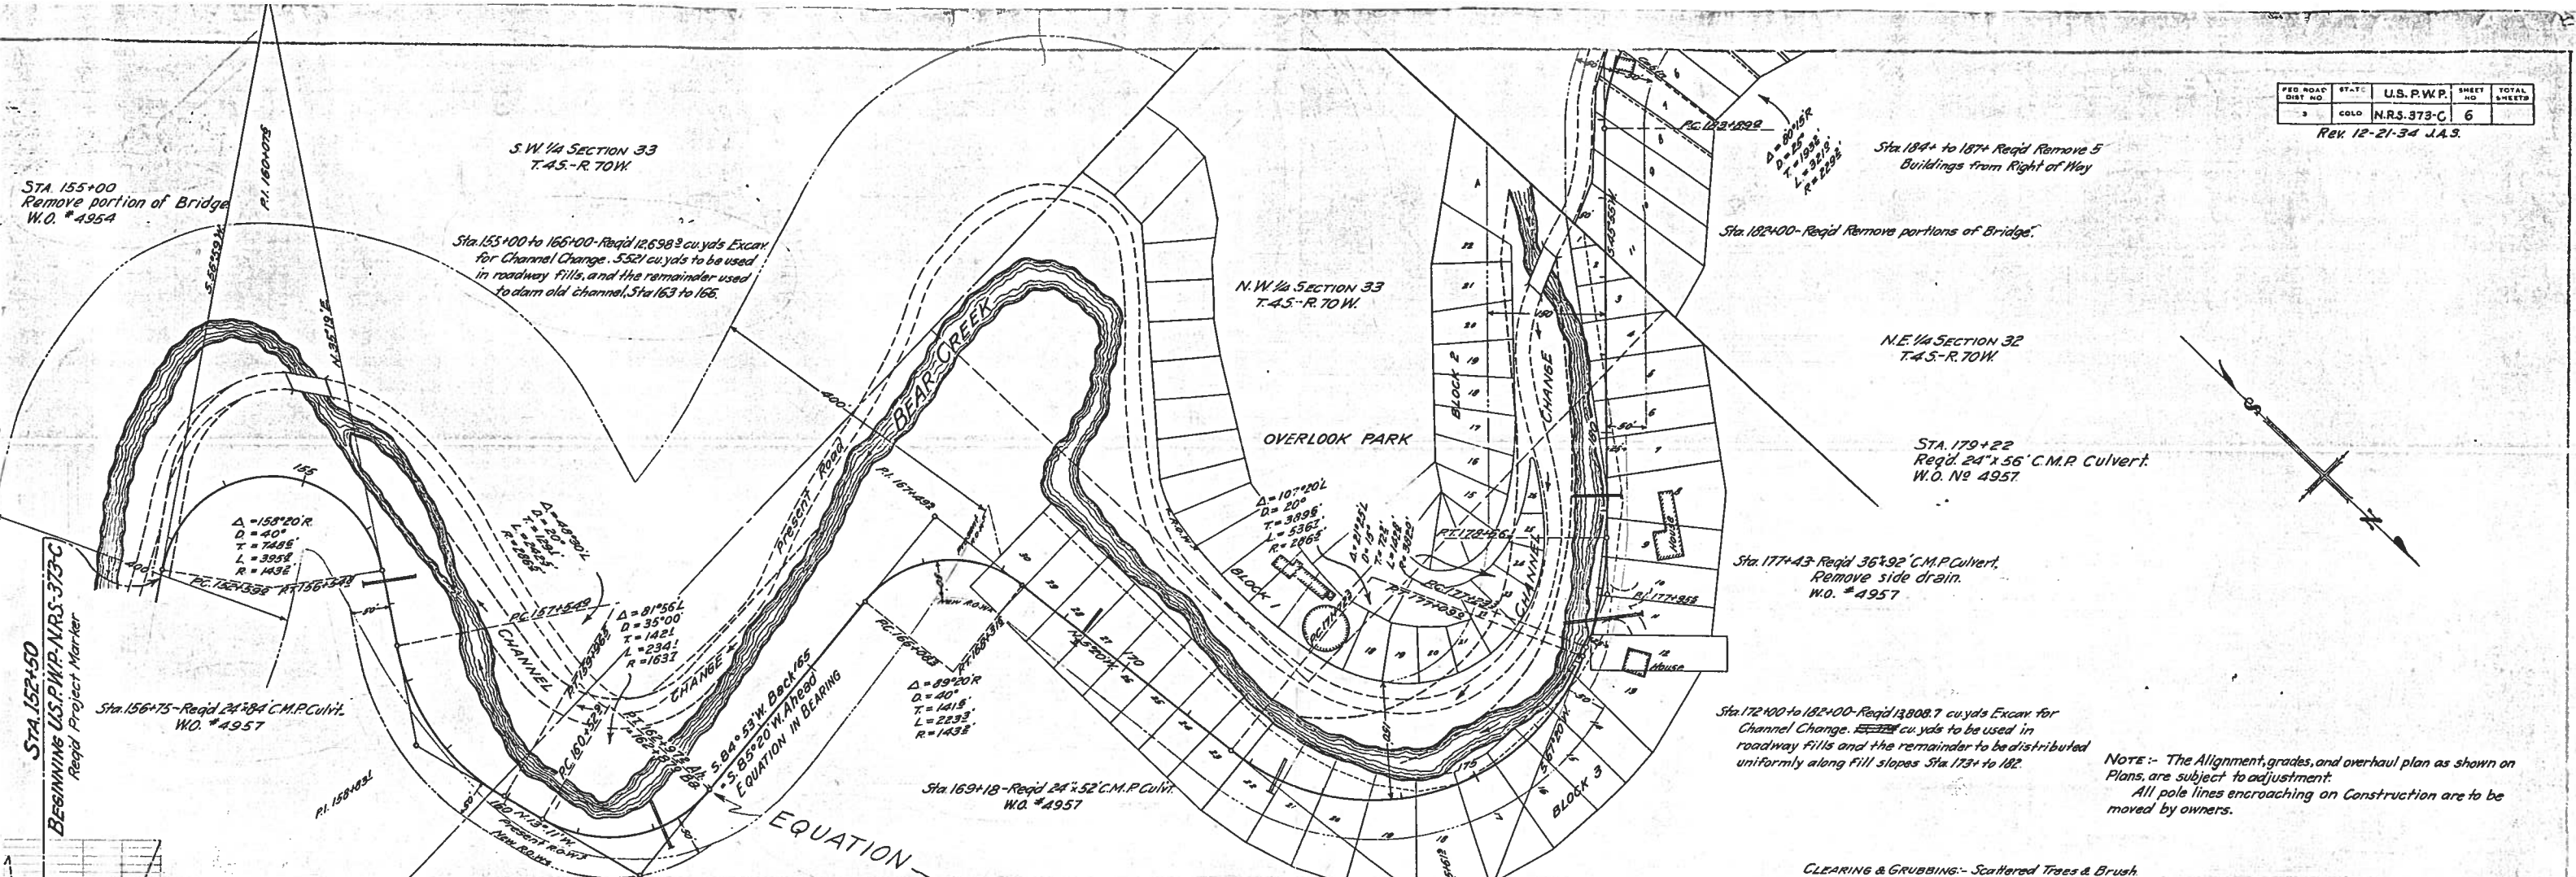

NOTE:- The Alignment, grades, and overhaul plan as shown on Plans, are subject to adjustment.
All pole lines encroaching on Construction are to be moved by owners.

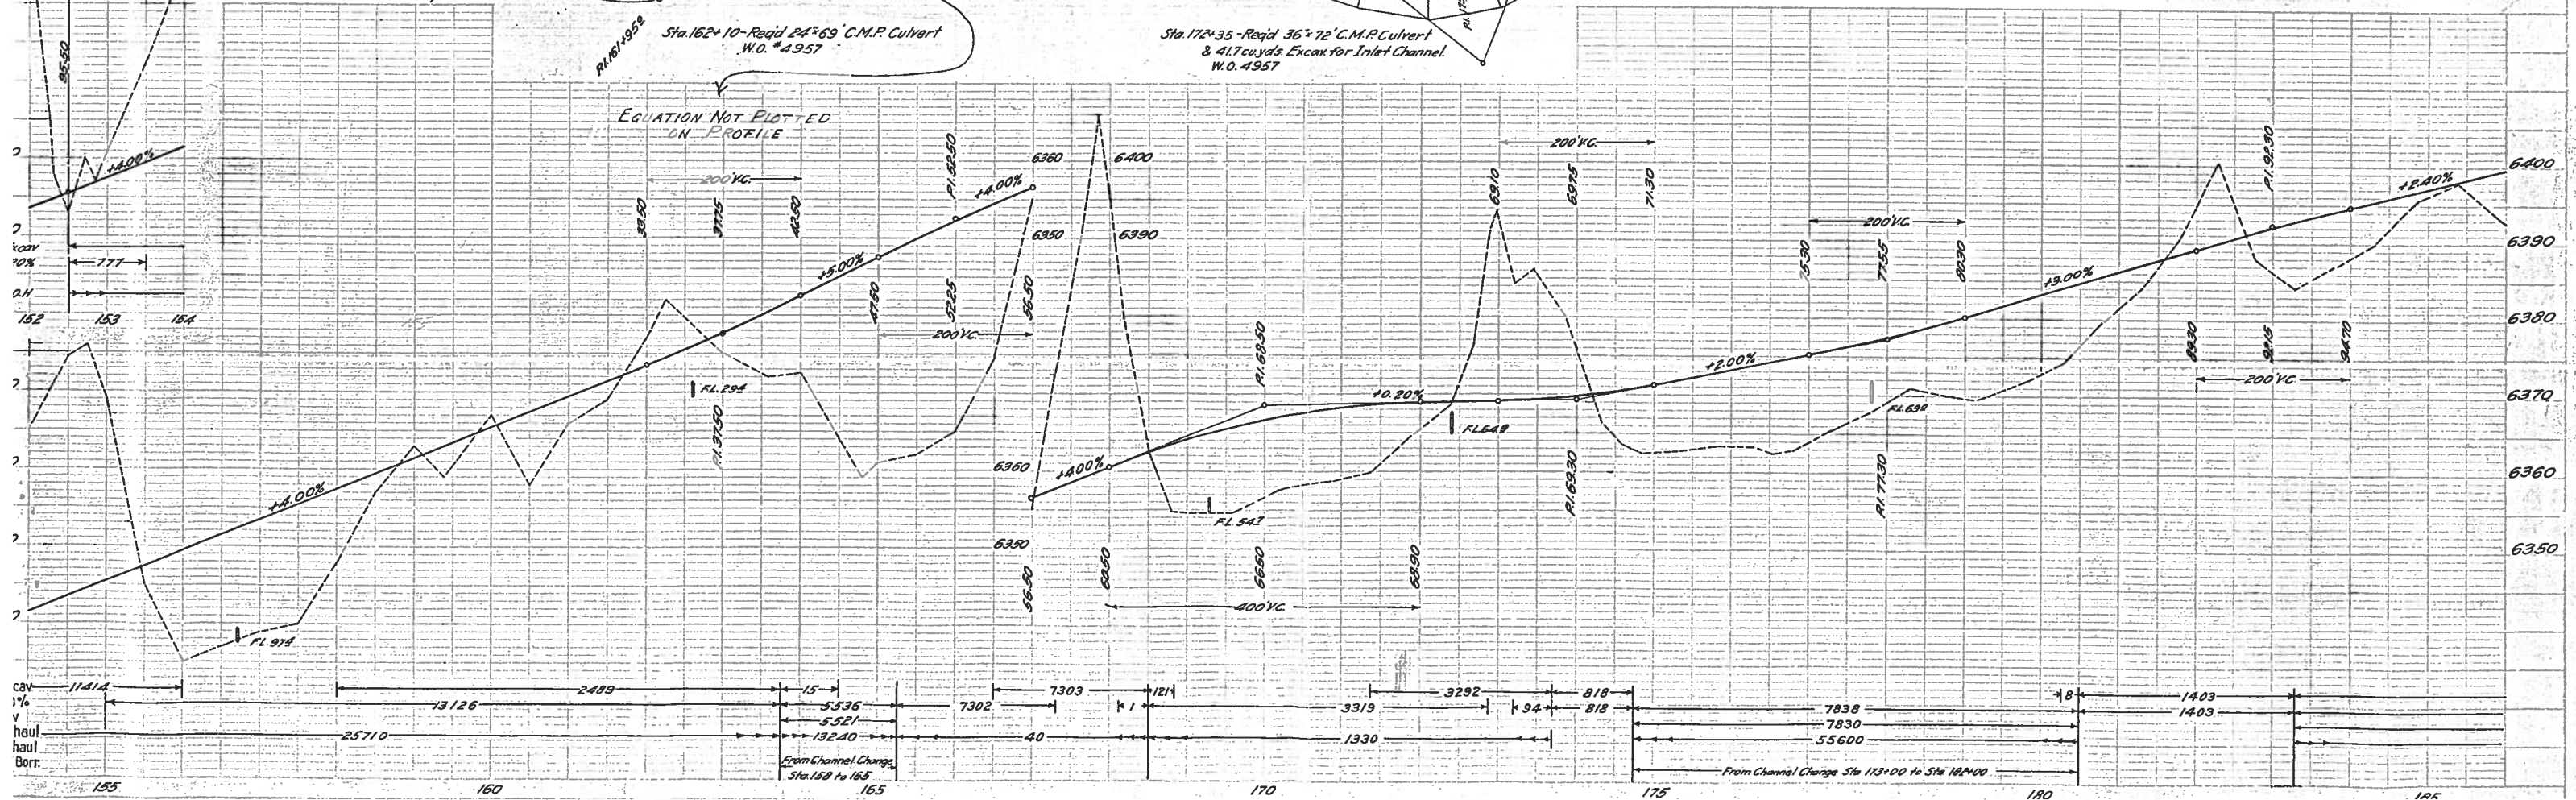

FED. ROAD DIST. NO.	STATE	U.S. P.W.R.	SHEET NO.	TOTAL SHEETS
3	COLO.	NR.5-373-C	7	


REV. 12-22-34 J.A.S.

Sta. 184+ to 187+ Req'd Remove 5 Buildings from Right of Way.

N.E. 1/4 SECTION 32
T.4.S.-R. 70W.


P. 185-1822

Sta. 188+19-Req'd 106.93 cu. yds. Embank. for Approach to Project, Quantity included for payment in Profile Quantities, also 143 Tons of Gravel or Crushed Rock Surfacing for Approach.

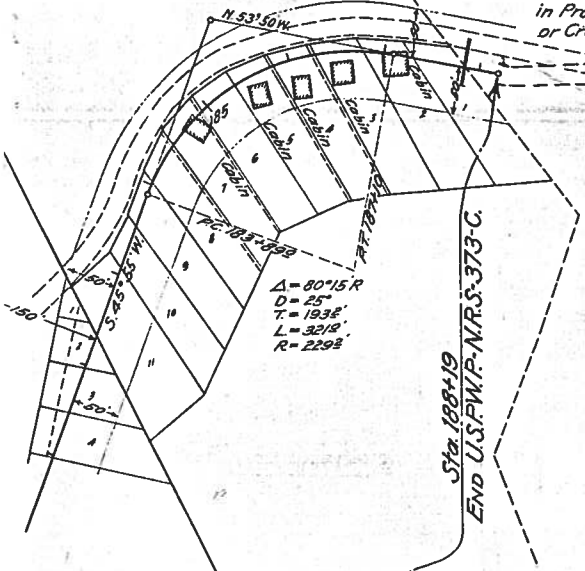

N.W. 1/4 SECTION 33
T.4.S.-R. 70W.

CLEARING & GRUBBING: Scattered trees and brush.

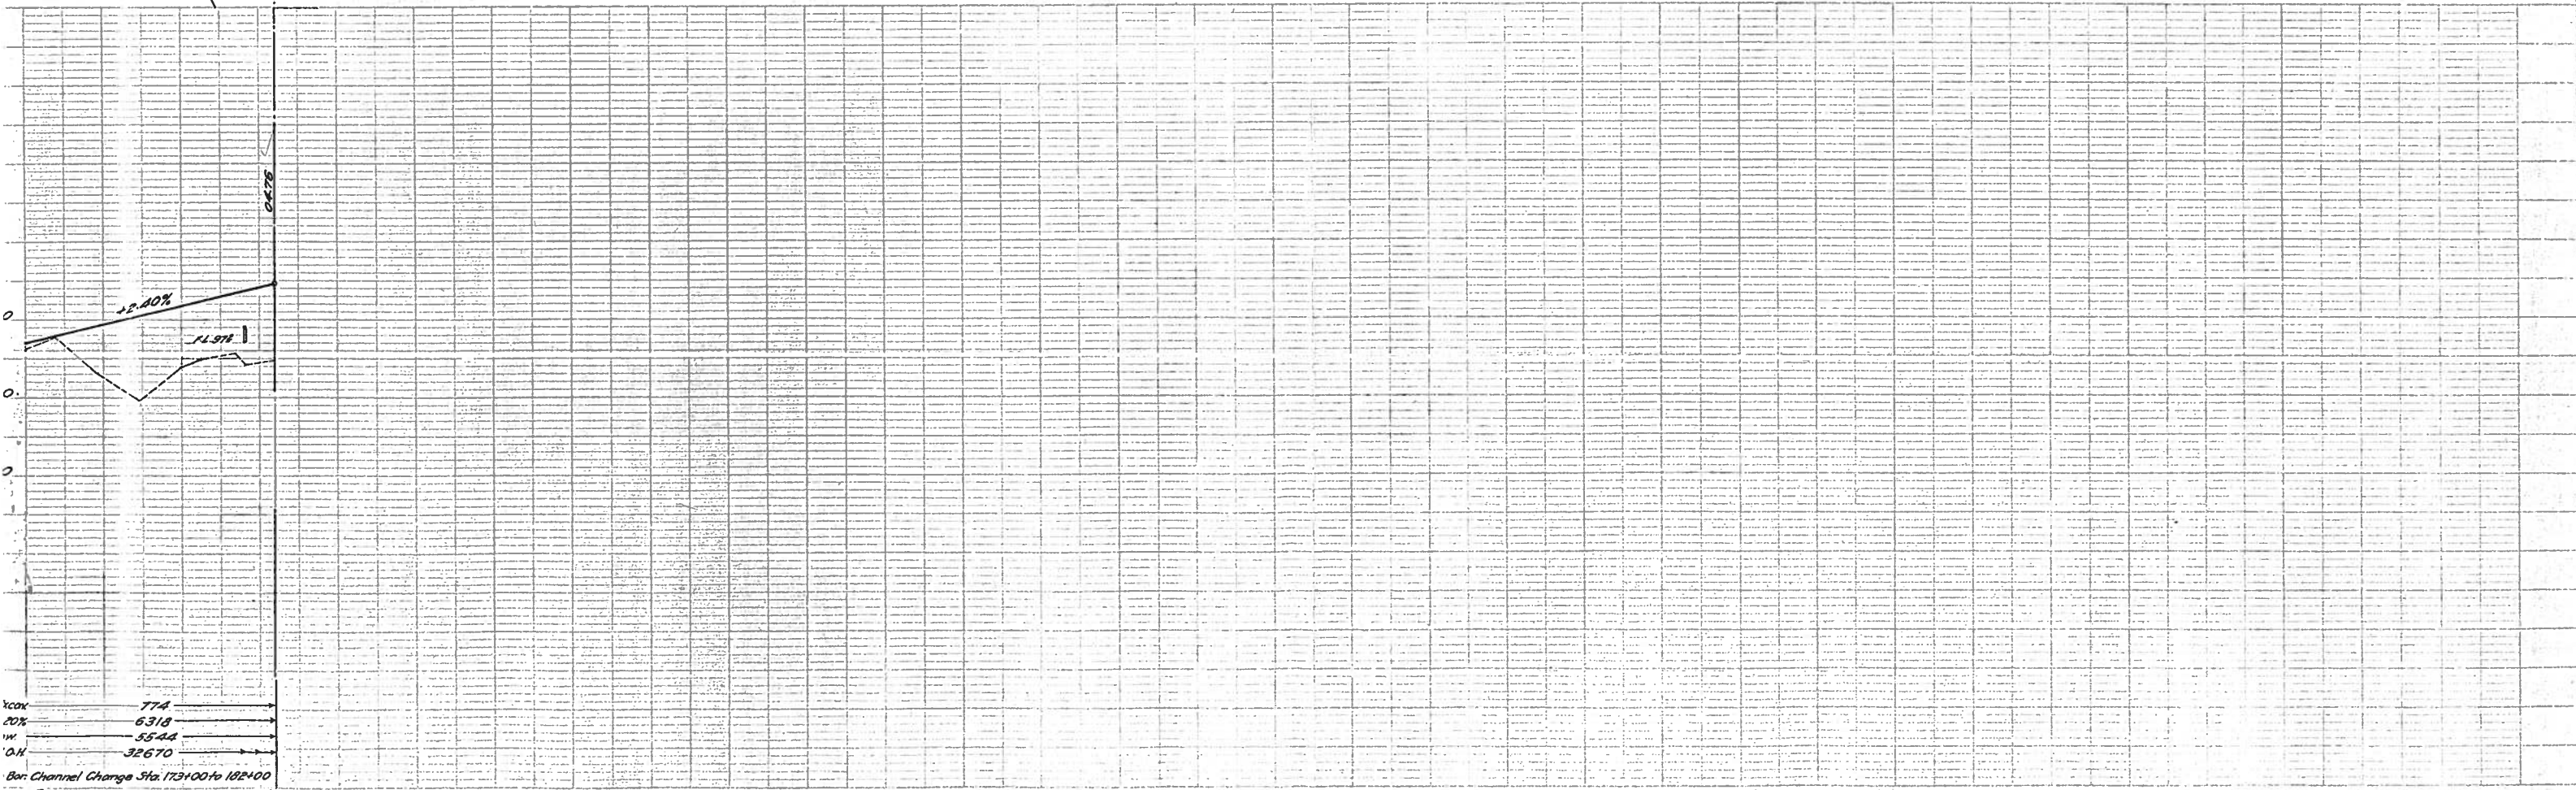

YCOX
20%
10%
0%
T74
6318
5544
32670
Bar Channel Change Sta. 173+00 to 182+00
185 189