

# STATE DEPARTMENT OF HIGHWAYS

## DIVISION OF HIGHWAYS—STATE OF COLORADO


*Design*

| FEDERAL ROAD REGION NO. | DIVISION | PROJECT NO.  | SHEET NO. |
|-------------------------|----------|--------------|-----------|
| XIII                    | COLORADO | RF 040-2 (6) | 1         |

RIGHT OF WAY  
BYERS CANYON

| REVISIONS |  |
|-----------|--|
|           |  |
|           |  |
|           |  |
|           |  |
|           |  |
|           |  |
|           |  |

### CONVENTIONAL SIGNS

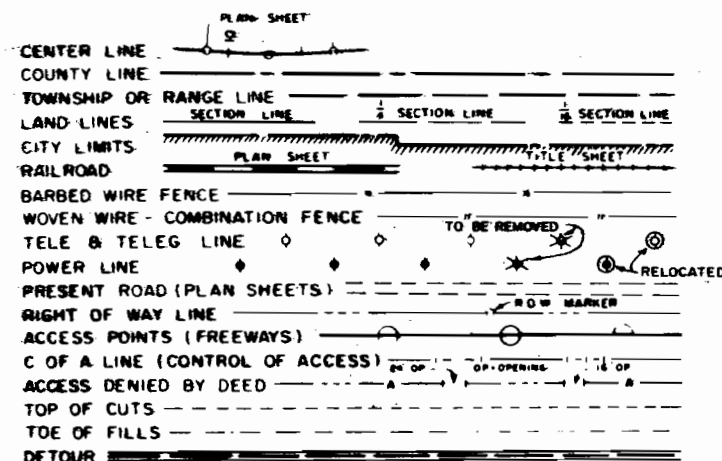

### PLAN AND PROFILE OF PROPOSED FEDERAL AID PROJECT NO. RF 040-2 (6) STATE HIGHWAY NO. 40 GRAND COUNTY

### RIGHT OF WAY



#### SCALE OF ORIGINAL DRAWINGS

PLAN SHEETS 1" = 100'  
DETAIL SHEETS 1" = 100'  
OWNERSHIP MAPS 1" = 100'

R.O.W. LENGTH OF PROJECT = 3,655'

### INDEX OF SHEETS

| SHEET NO. |                          |
|-----------|--------------------------|
| 1         | TITLE SHEET              |
| 2         | TABULATION OF PROPERTIES |
| 3         | PLAN SHEET               |

 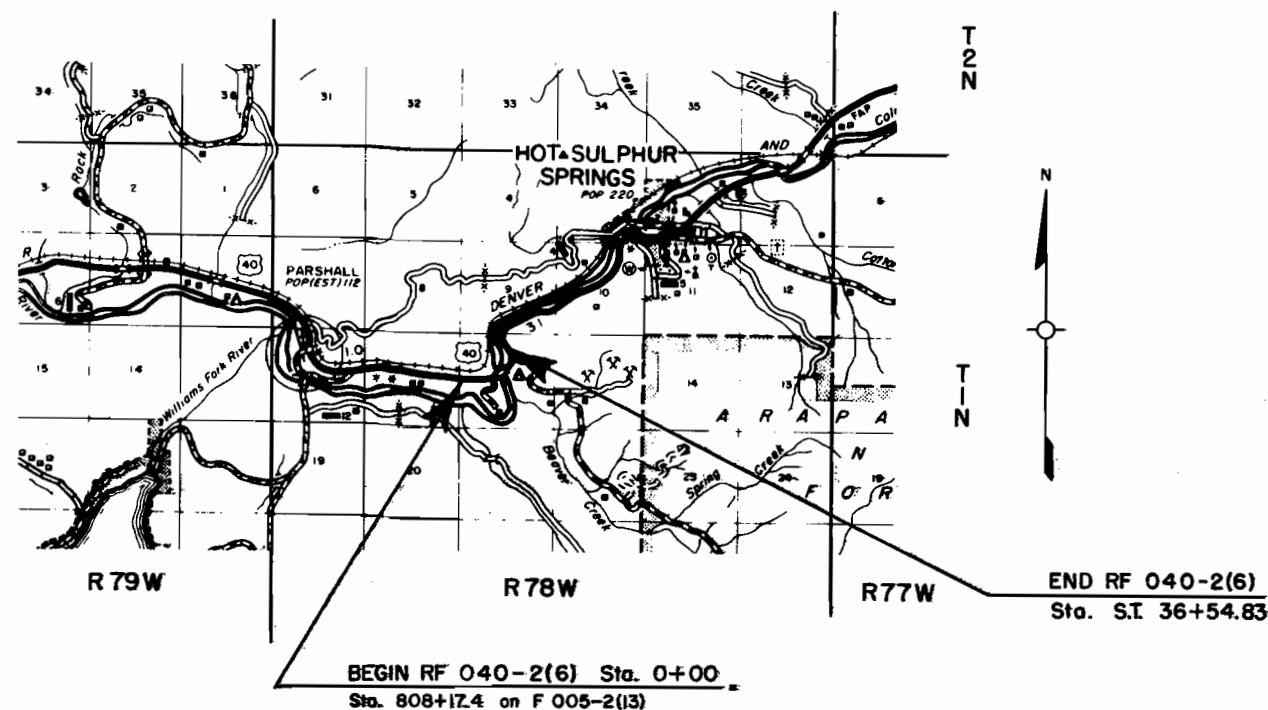

| FEDERAL ROAD<br>DIVISION NO. | DISTRICT | PROJ. NO.   | SHEET<br>NO. | TOTAL<br>SHEETS |
|------------------------------|----------|-------------|--------------|-----------------|
| VIII                         | COLORADO | RF 040-2(6) | 2            |                 |

[illegible]

T.1N.,R.78W. 6th.P.M.

| REVISIONS |                                  |        |
|-----------|----------------------------------|--------|
| 12-4-73   | Revised Parcel 2                 | D.J.F. |
| 1-3-74    | Revised Parcel ER-1, Added TER-1 | V.R.   |
|           |                                  |        |
|           |                                  |        |
|           |                                  |        |

| FEDERAL ROAD REGION NO. | DIVISION | PROJ. NO.   | SHEET NO. | TOTAL SHEETS |
|-------------------------|----------|-------------|-----------|--------------|
| VIII                    | COLORADO | RF 040-2(6) | 3         | 3            |

BYERS CANYON  
RIGHT OF WAY

BEGIN RF 040-2(6) Sta. 0+00  
Sta. 808+17.4 on F 005-2(13)

Rev.  
ER-1 D. & R.G.W.R.R.  
TER-1

END RF 040-2(6)  
Sta. ST. 36+54.83

Rev.  
2 STATE OF COLORADO  
GAME & FISH COMM.

